

FLEMINGTON RACECOURSE HOTEL

550 Epsom Road, Flemington

TOWN PLANNING

27.03.2024

ARCHITECTURAL DRAWING SCHEDULE

DRAWING NUMBER	DRAWING TITLE	REV
TP SERIES		
TP 0-000	COVER PAGE	2
TP 0-101	EXISTING SITE PLAN	2
TP 1-001	PROPOSED SITE PLAN	2
TP 1-102	PROPOSED BASEMENT 02 PLAN	2
TP 1-103	PROPOSED BASEMENT 01 PLAN	2
TP 1-104	PROPOSED GROUND PLAN	2
TP 1-105	PROPOSED LEVEL 01 PLAN	2
TP 1-106	PROPOSED LEVEL 02 PLAN	2
TP 1-107	PROPOSED LEVEL 03 PLAN	2
TP 1-108	PROPOSED LEVEL 04 PLAN	2
TP 1-109	PROPOSED ROOF DECK PLAN	2
TP 1-110	PROPOSED ROOF PLAN	2
TP 2-101	PROPOSED ELEVATIONS	2
TP 2-102	PROPOSED ELEVATIONS	2
TP 3-101	PROPOSED BUILDING SECTIONS	2
TP 3-102	PROPOSED BUILDING SECTIONS	1
TP 3-111	PROPOSED DETAIL SECTIONS	2
TP 3-112	PROPOSED DETAIL SECTIONS	2
TP 4-101	SHADOW STUDIES	2
TP 4-102	SHADOW STUDIES	1
TP 4-103	SHADOW STUDIES	1
TP 4-104	SHADOW STUDIES	1
22		



SITE AREA 1300sqm approx.

LEVEL	HOTEL ROOM	F & B	GYM	BOH	FUNCTION/MEETING	SERVICES	CIRC. INC. LOBBY	CORE/STAIR	GFA	OUTDOOR/LANDSCAPE	CARPARK	CARS	BIKES	HOTEL ROOMS	
														KING (<39m2)	SUITES (>39m2)
LEVEL B2						25		25	837		787	23	12		
LEVEL B1				82		3		25	984		956	20	10		
LEVEL 00	52	116	27	98	106		265	35	699	111				2	
LEVEL 01	586			35			111	35	732					19	2
LEVEL 02	594			35			108	35	737					19	1
LEVEL 03	591			35			111	35	737					19	1
LEVEL 04	603			35			106	35	744					18	2
ROOF DECK	175	188		54			74	25	462	323				7	
TOTAL	2601	304	27	354	106	28	775	250	5932	434	1743	43	22	84	6
TOTAL:														92	

FOR APPROVAL

COPYRIGHT
Jackson Clements Burrows
Pty Ltd Architects
345 SWAN STREET RICHMOND Vic 3121
T +613 9654 6227 jcba.com.au

REV	DATE	DESCRIPTION
1	22.08.2023	HERITAGE VICTORIA ISSUE
2	27.03.2024	HERITAGE VICTORIA - RFI RESPONSE

PROJECT #
21-092
DATE
18/08/2023

PROJECT
FLEMINGTON RACECOURSE HOTEL
550 Epsom Road, Flemington
STATUS


DRAWING TITLE
COVER PAGE
DRAWING NUMBER
TP 0-000

REVISION
2

Jackson
Clements
Burrows
Architects



Transfer of E-Data Terms and Conditions:
http://jcba.com.au/cms_upload/docs/electronic-transfer-of-data-1101.pdf

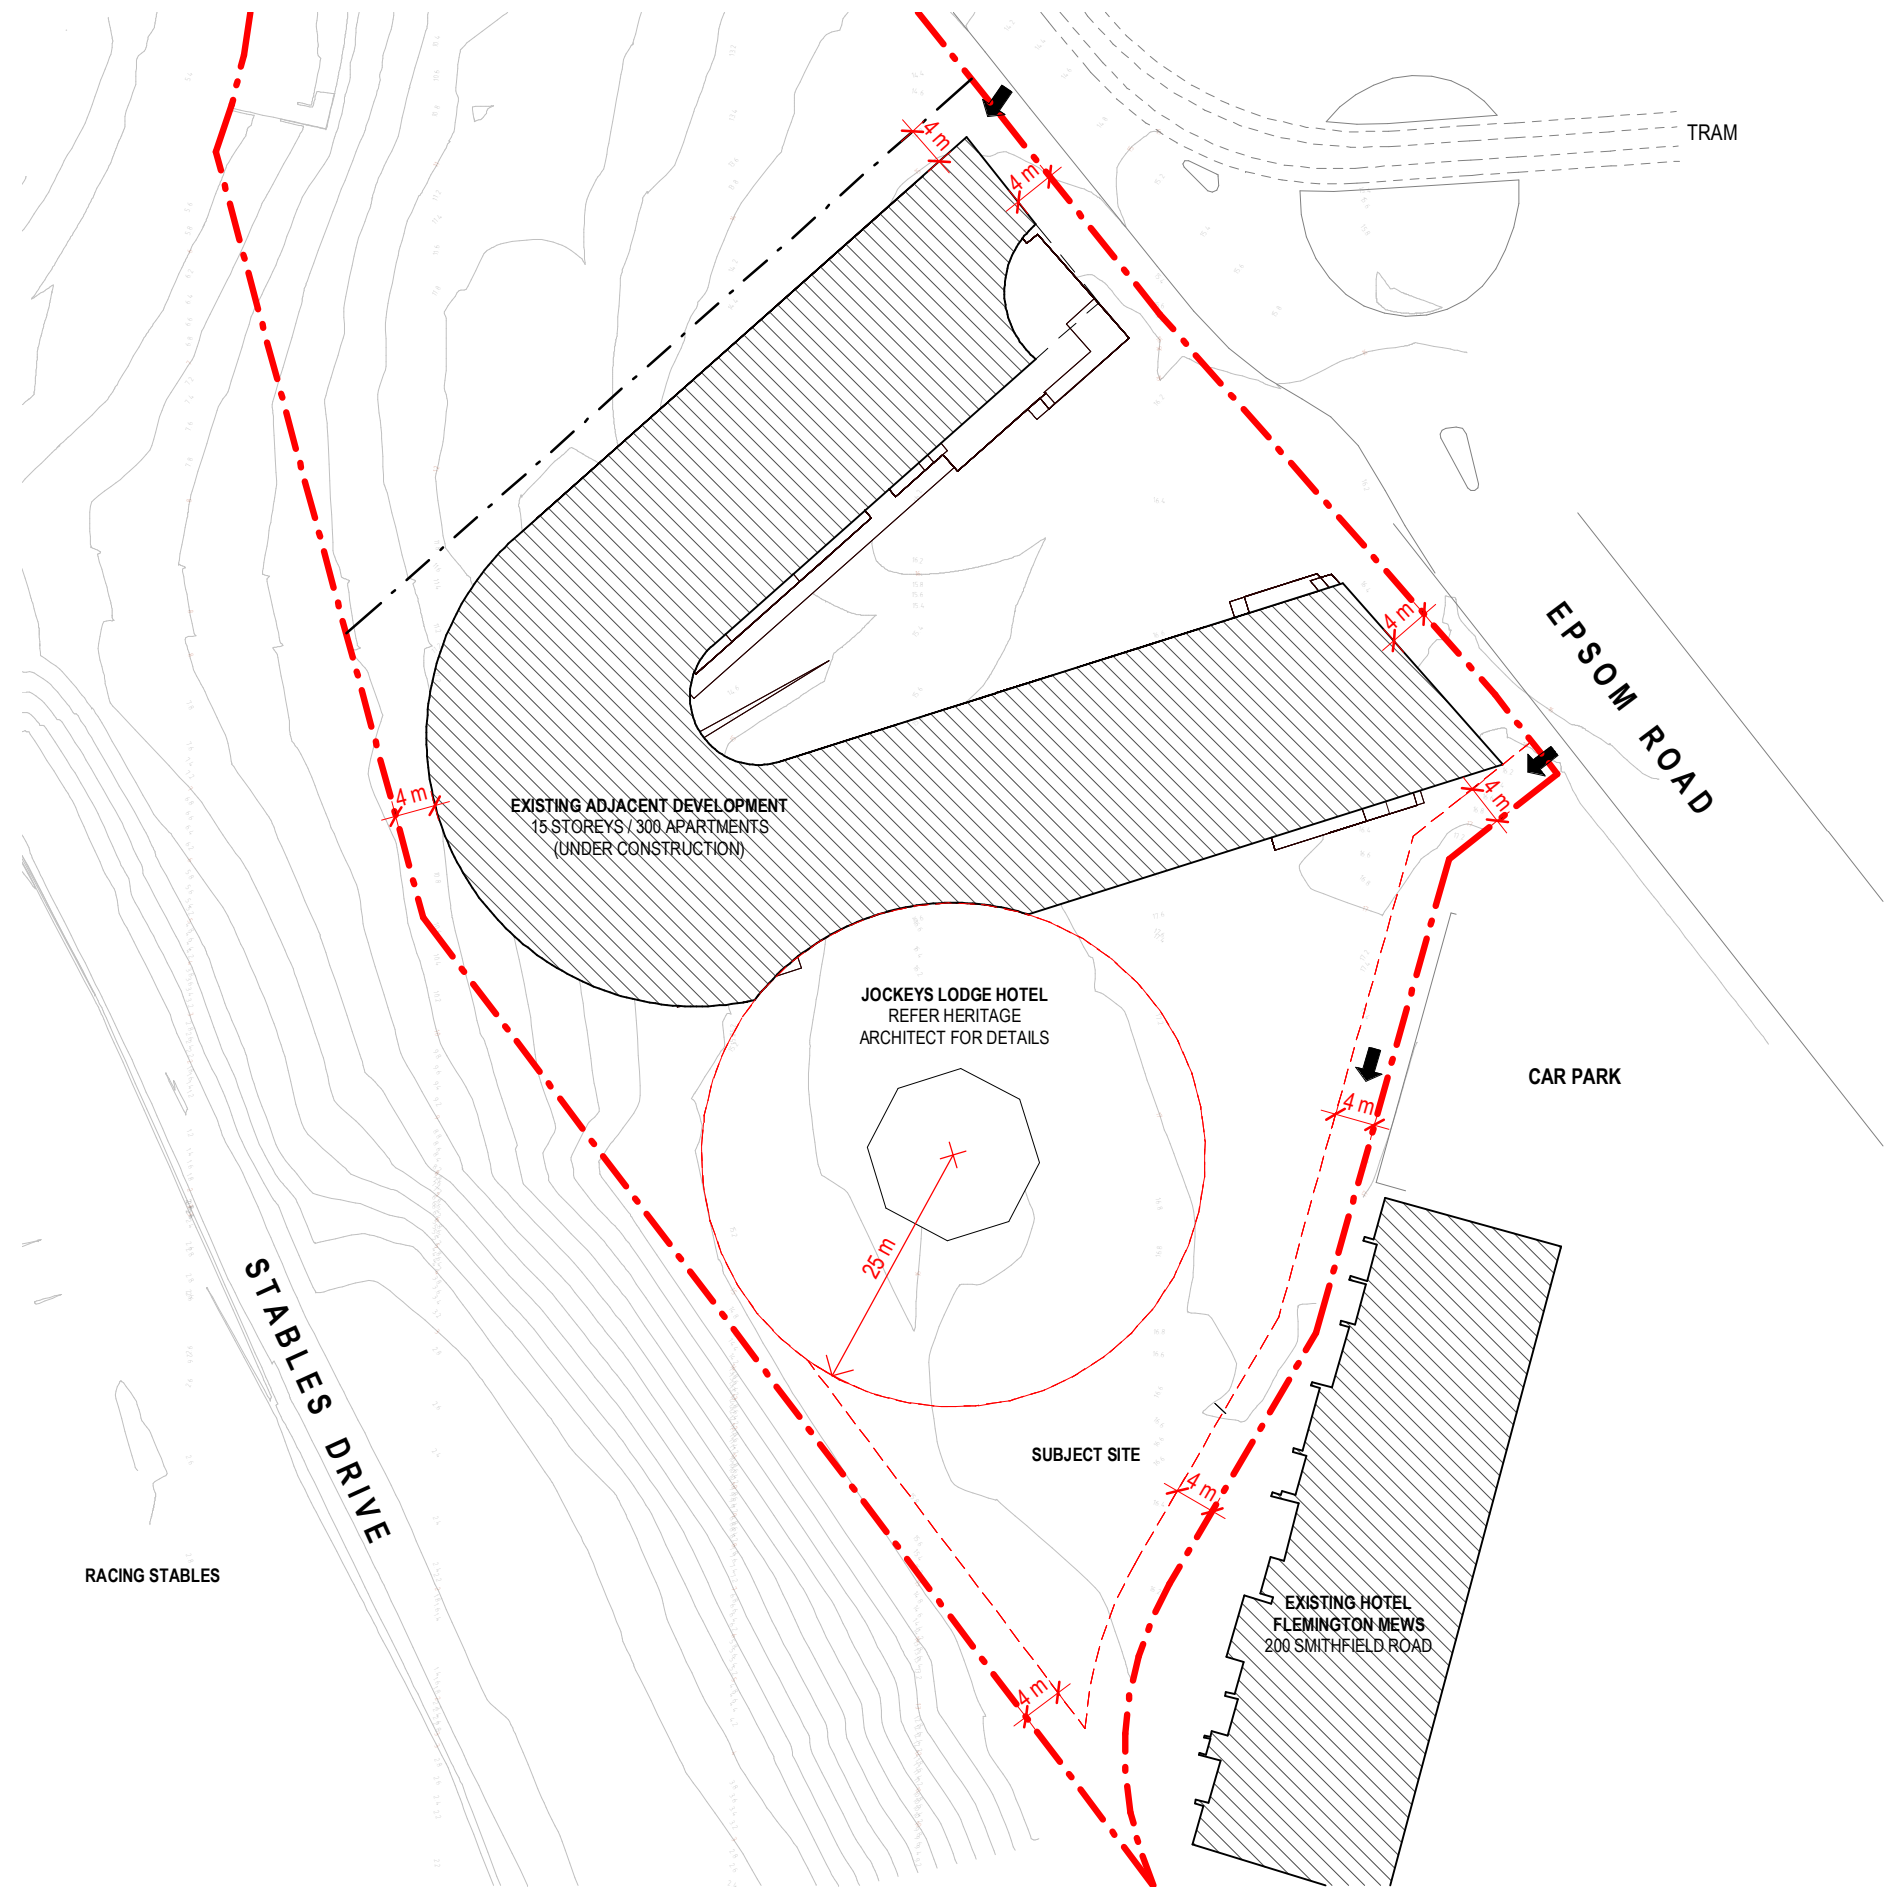

COPYRIGHT
 Jackson Clements Burrows
 Pty Ltd Architects
 345 Swan Street Richmond Melbourne Vic
 3121
 T +613 9654 6227 jcba.com.au

REV	DATE	DESCRIPTION
1	22.08.2023	HERITAGE VICTORIA ISSUE
2	27.03.2024	HERITAGE VICTORIA - RFI RESPONSE

PROJECT #
21-092
 DATE
18/08/2023





PROJECT
FLEMINGTON RACECOURSE HOTEL
 550 Epsom Road, Flemington
 STATUS


DRAWING TITLE
EXISTING SITE PLAN
 DRAWING NUMBER
TP 0-101
 REVISION
2


Jackson
 Clements
 Burrows
 Architects



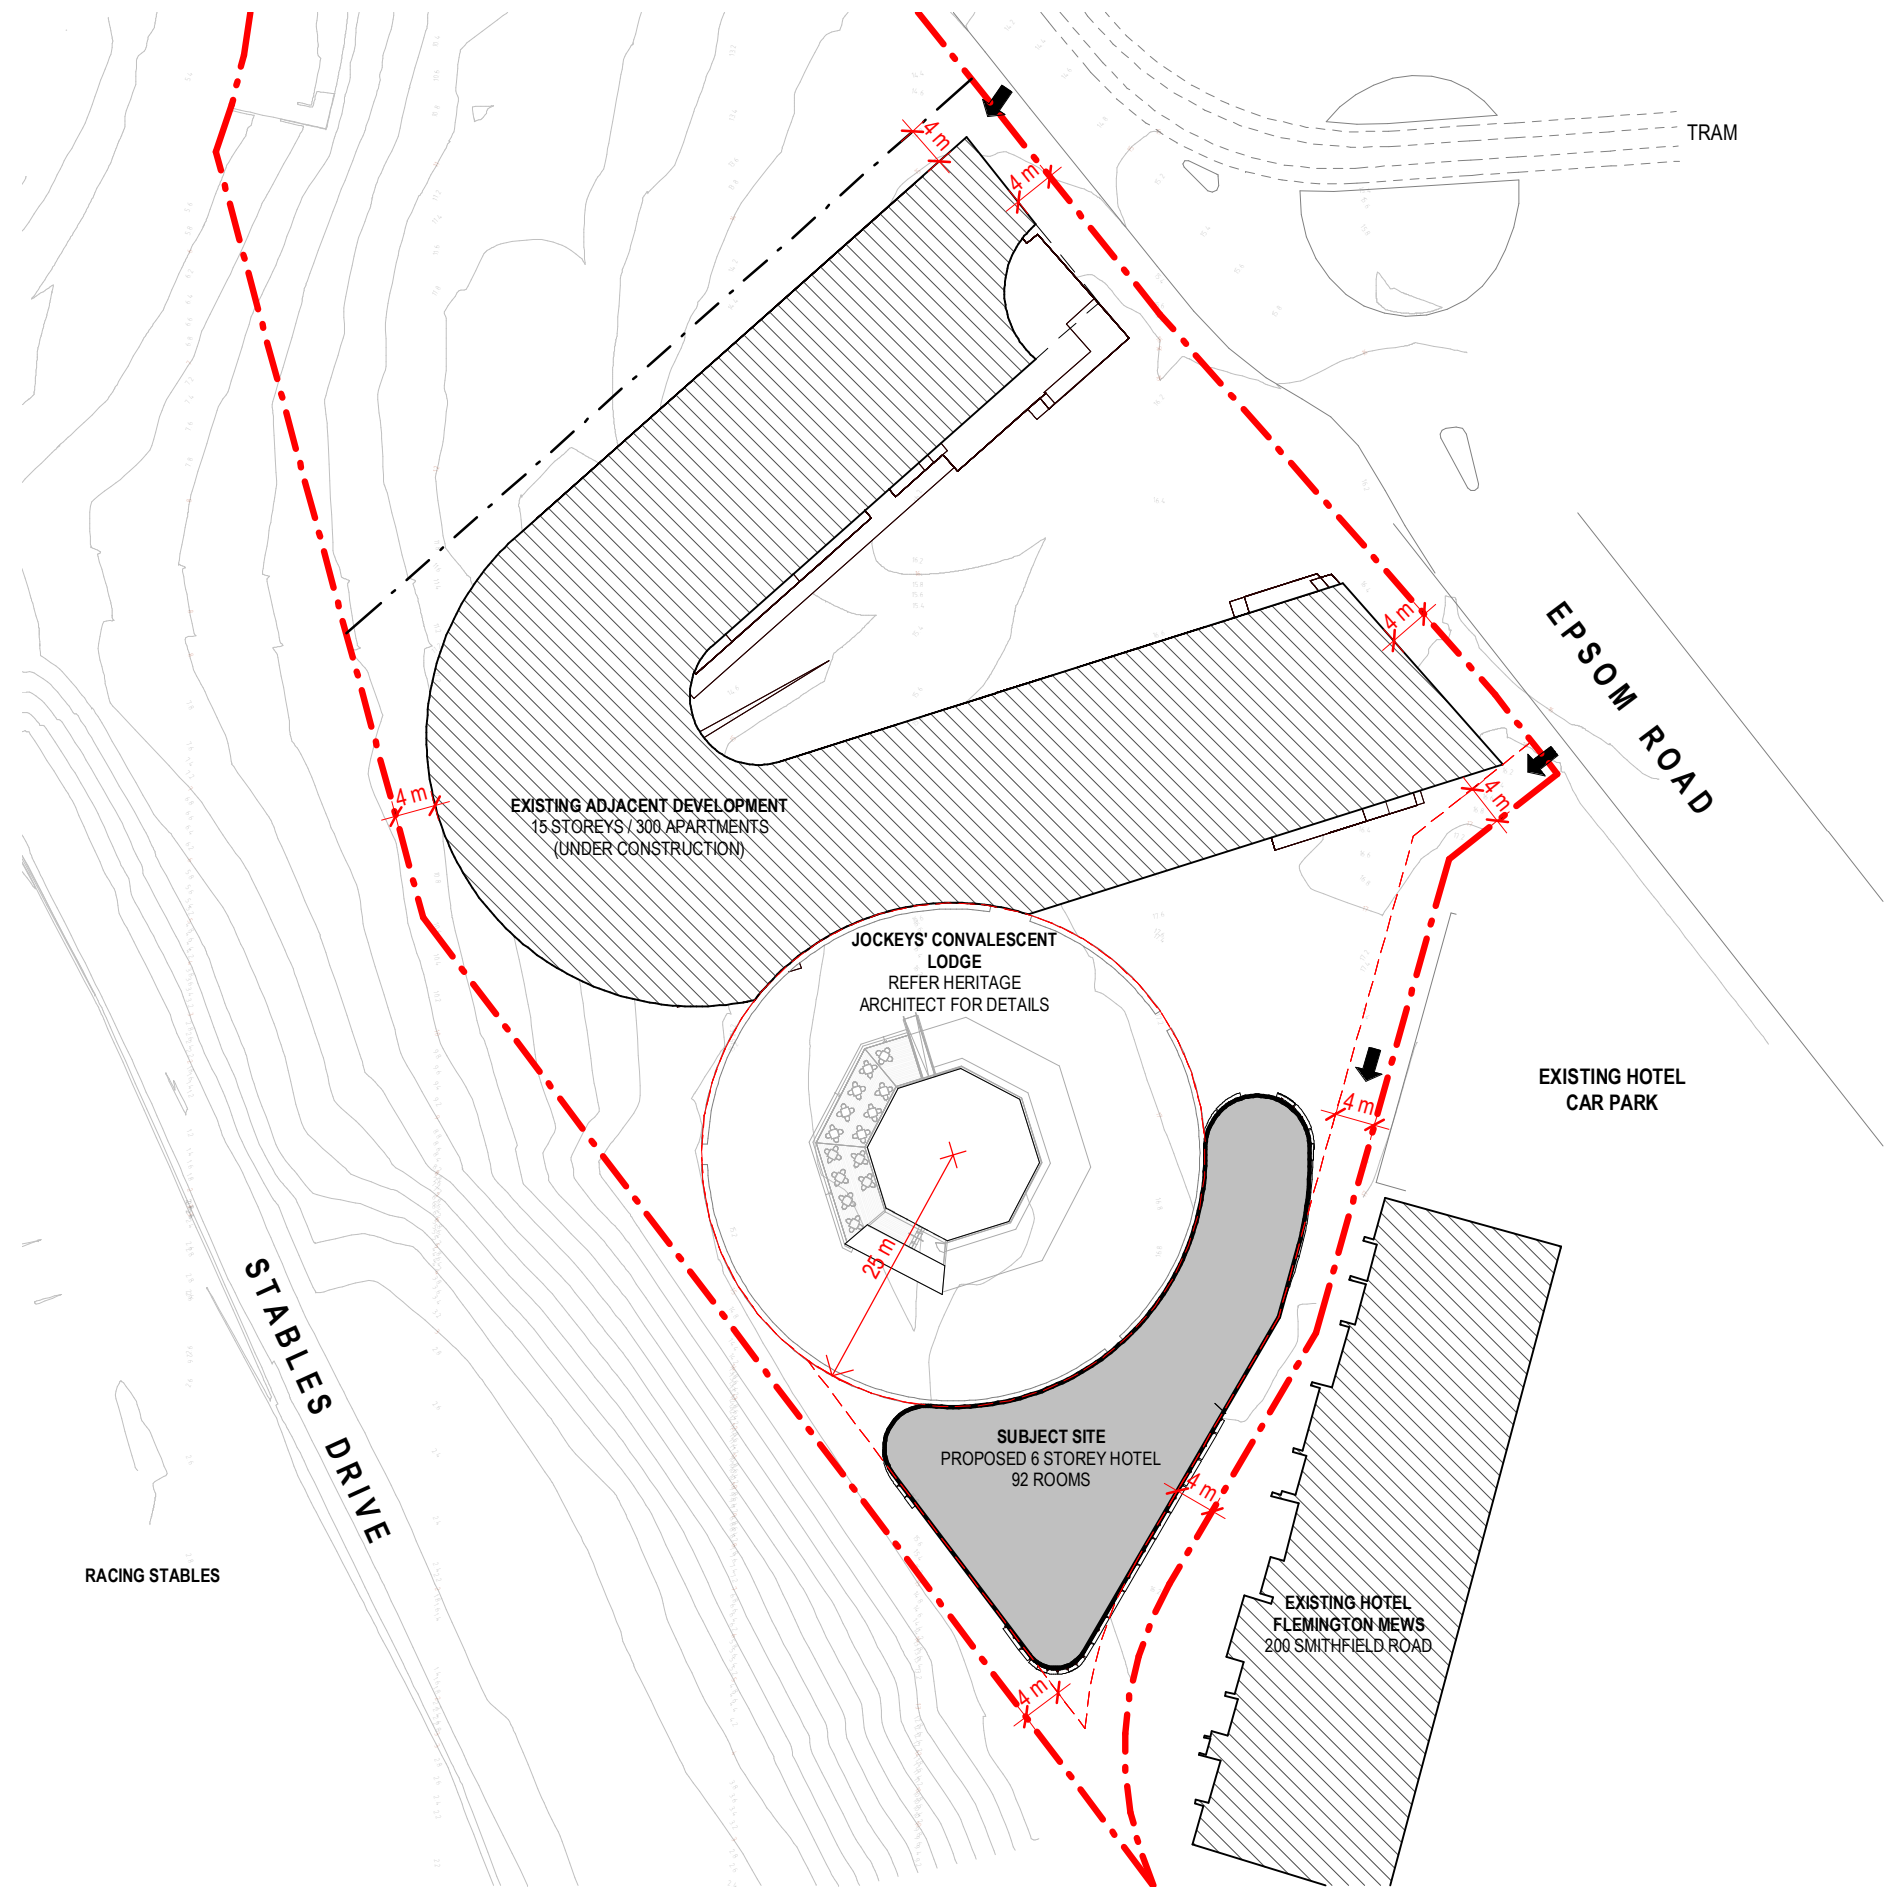

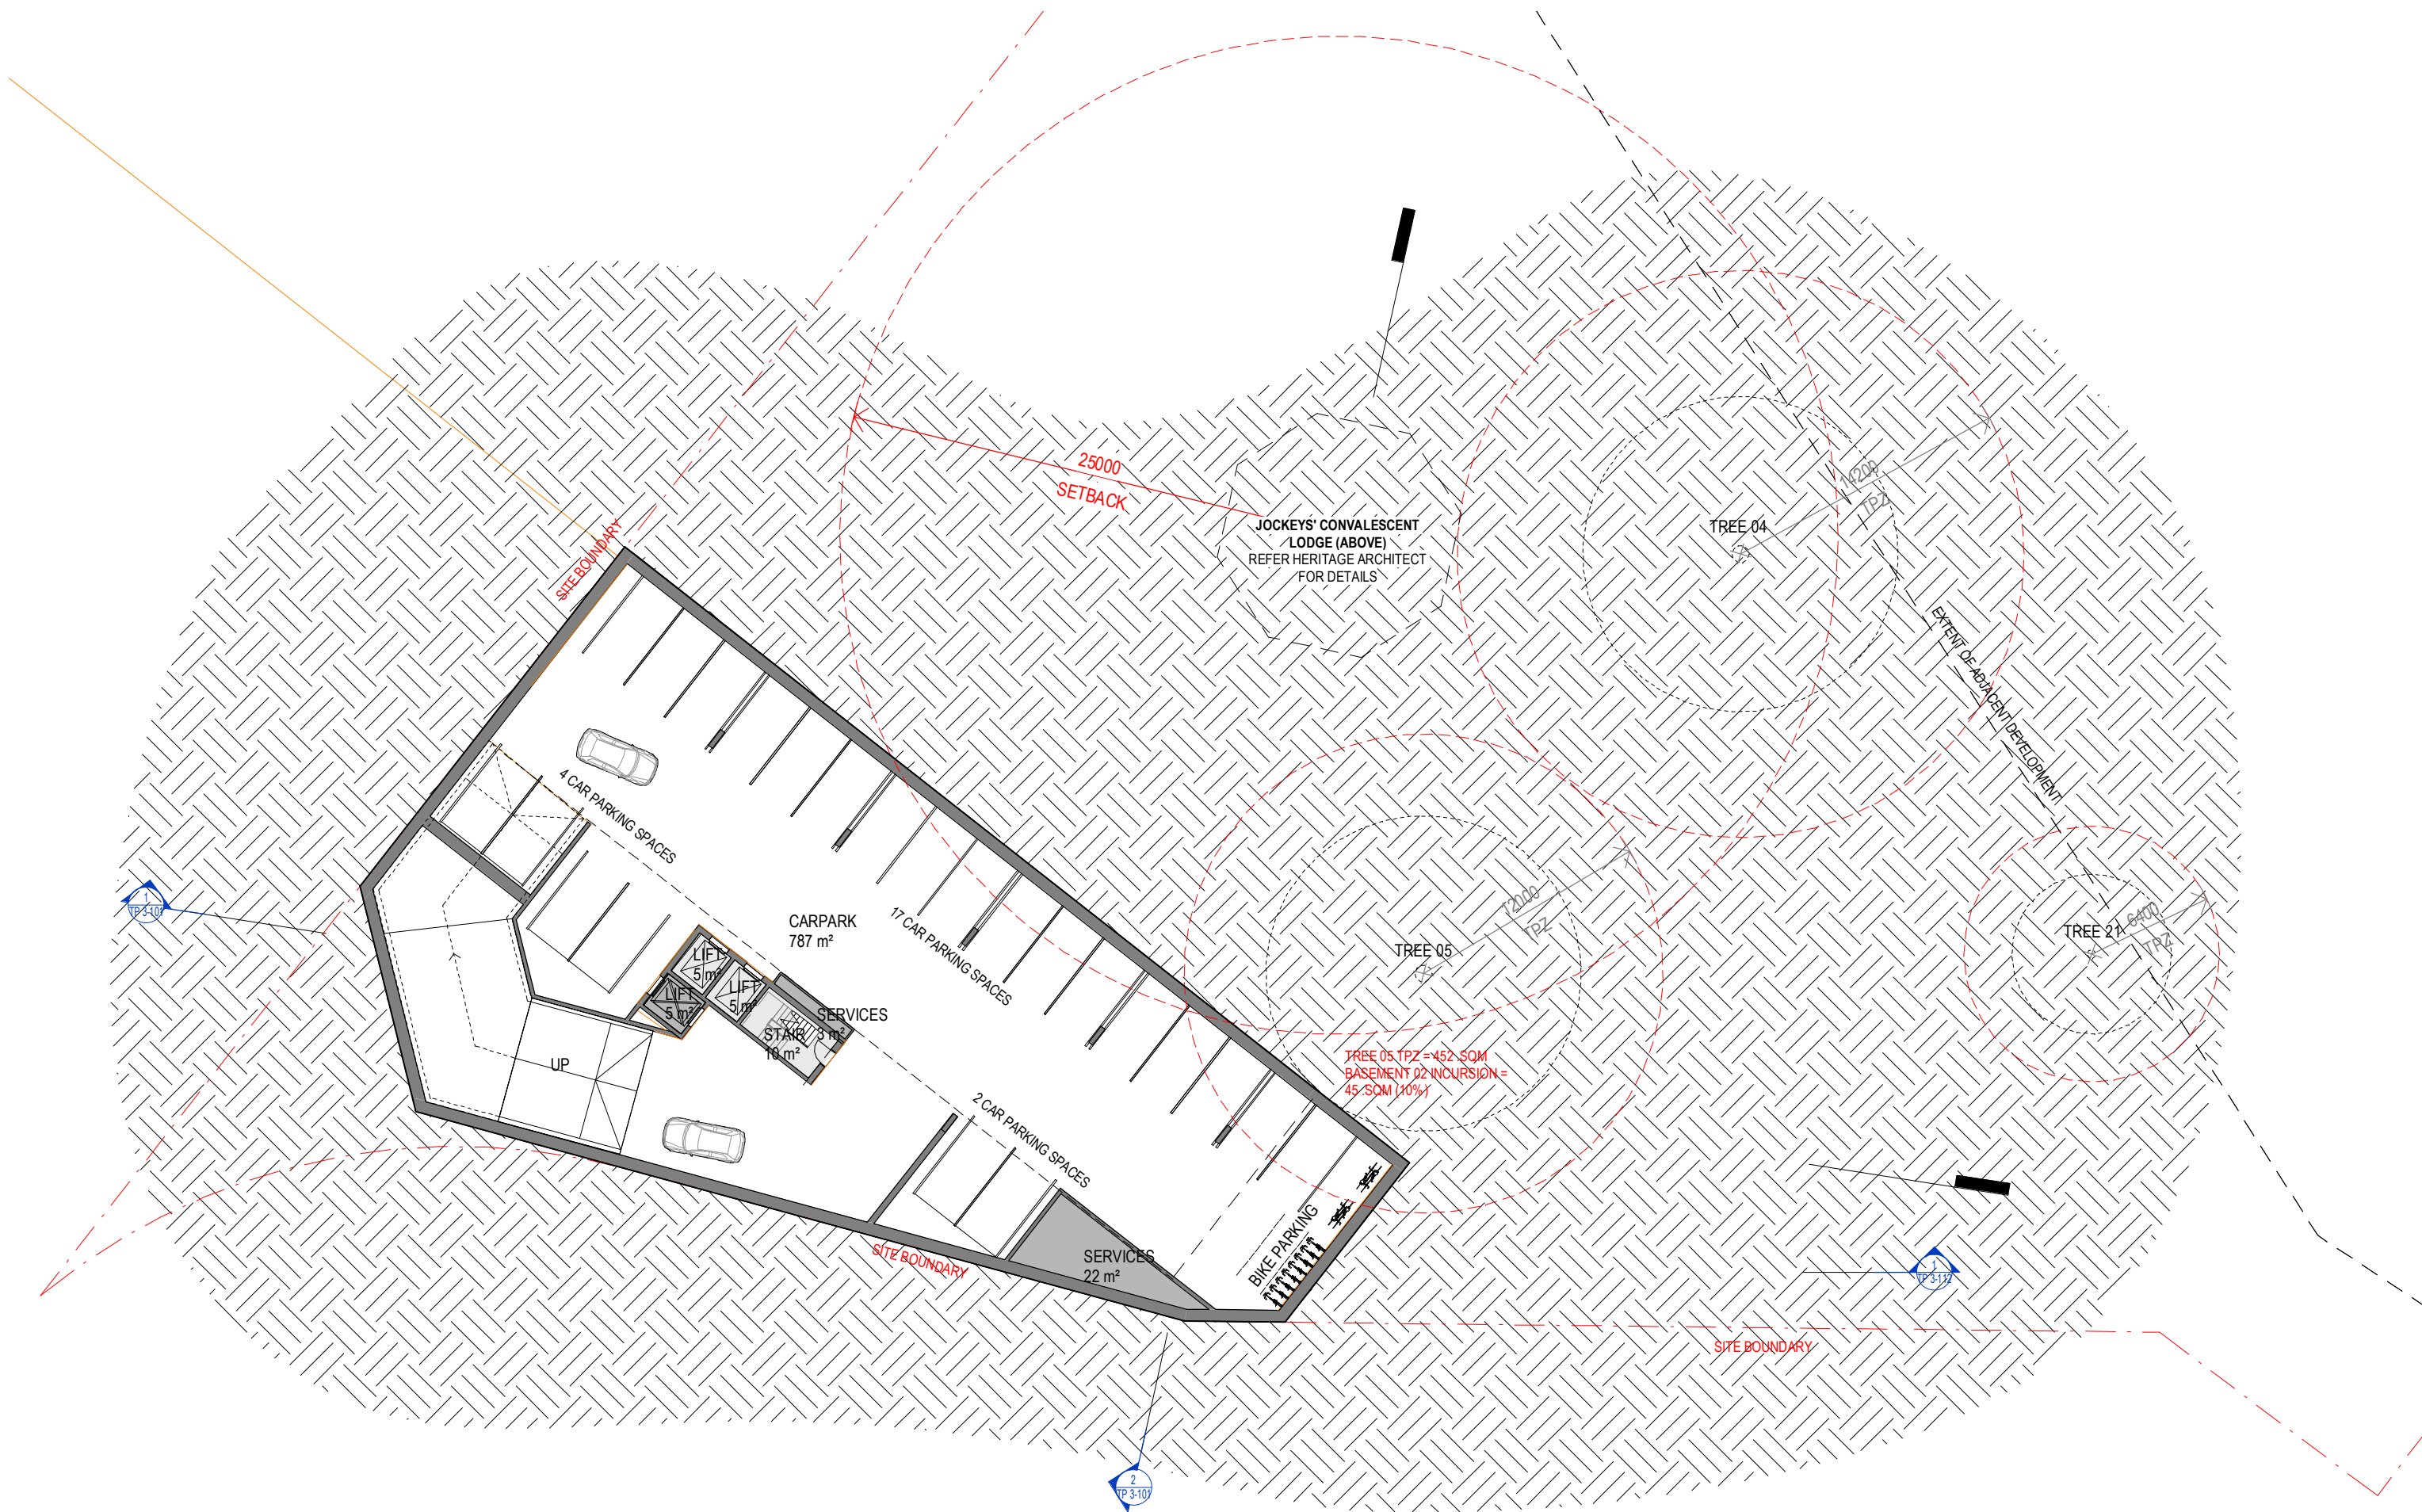

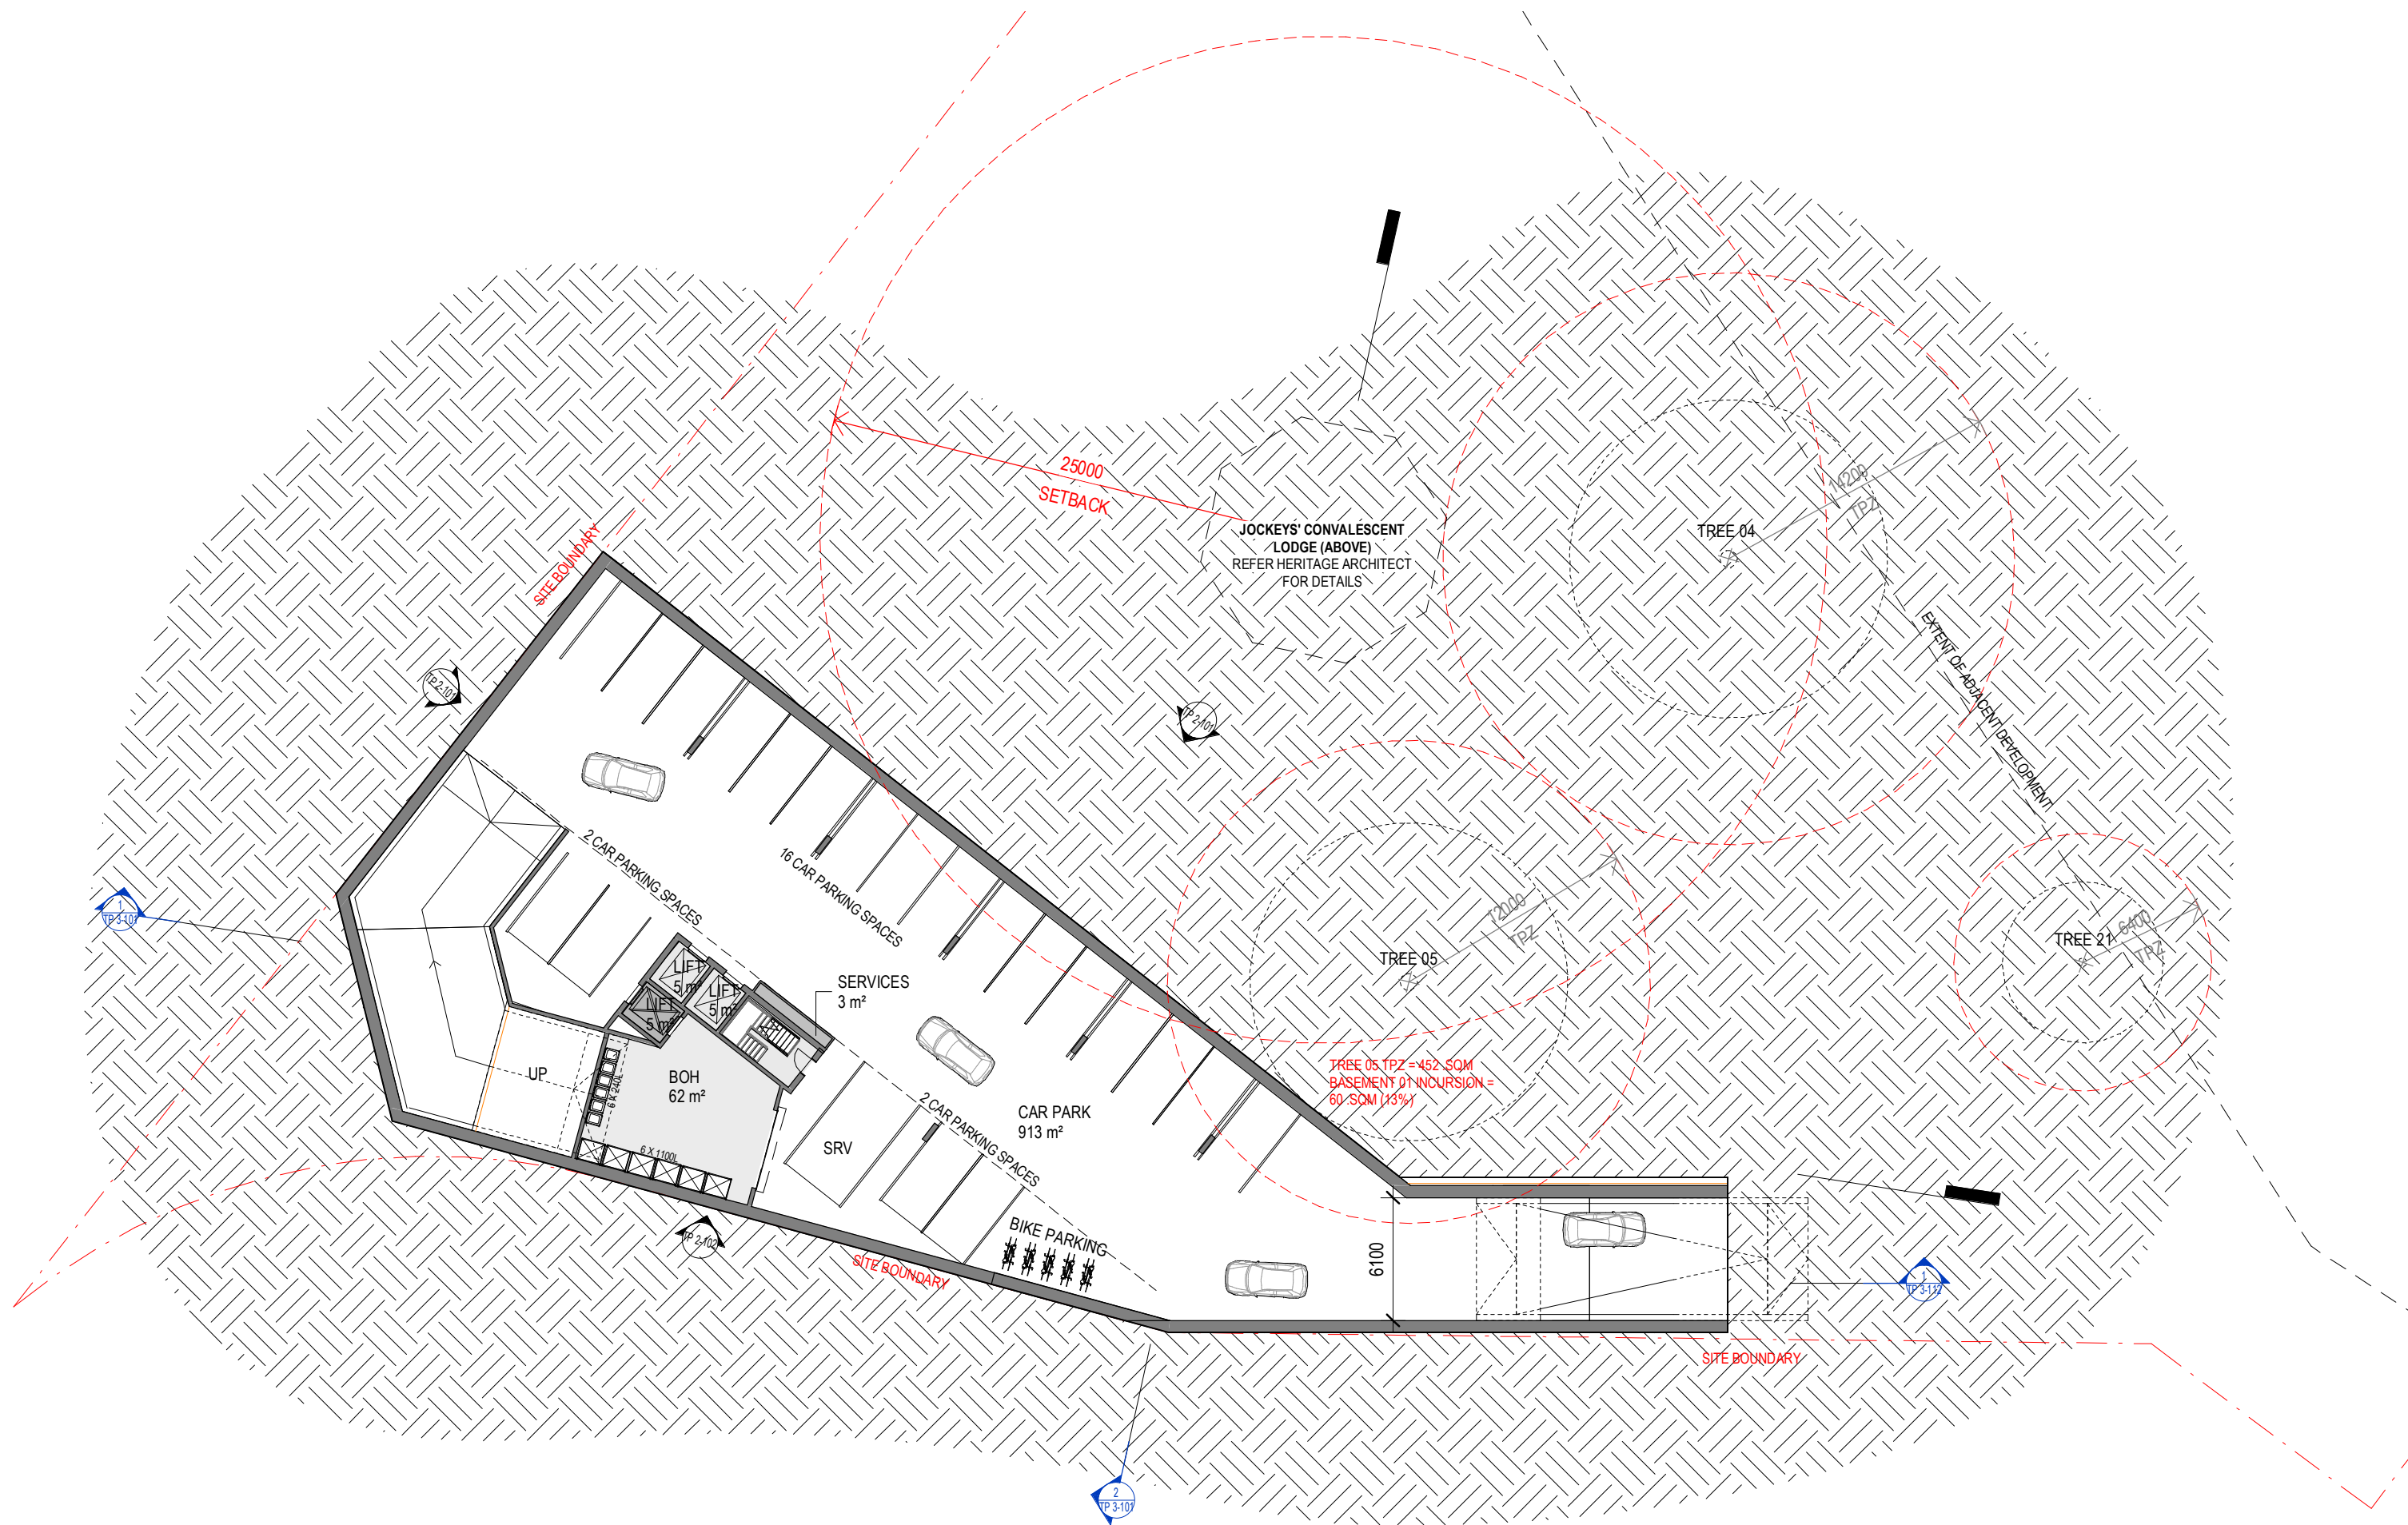

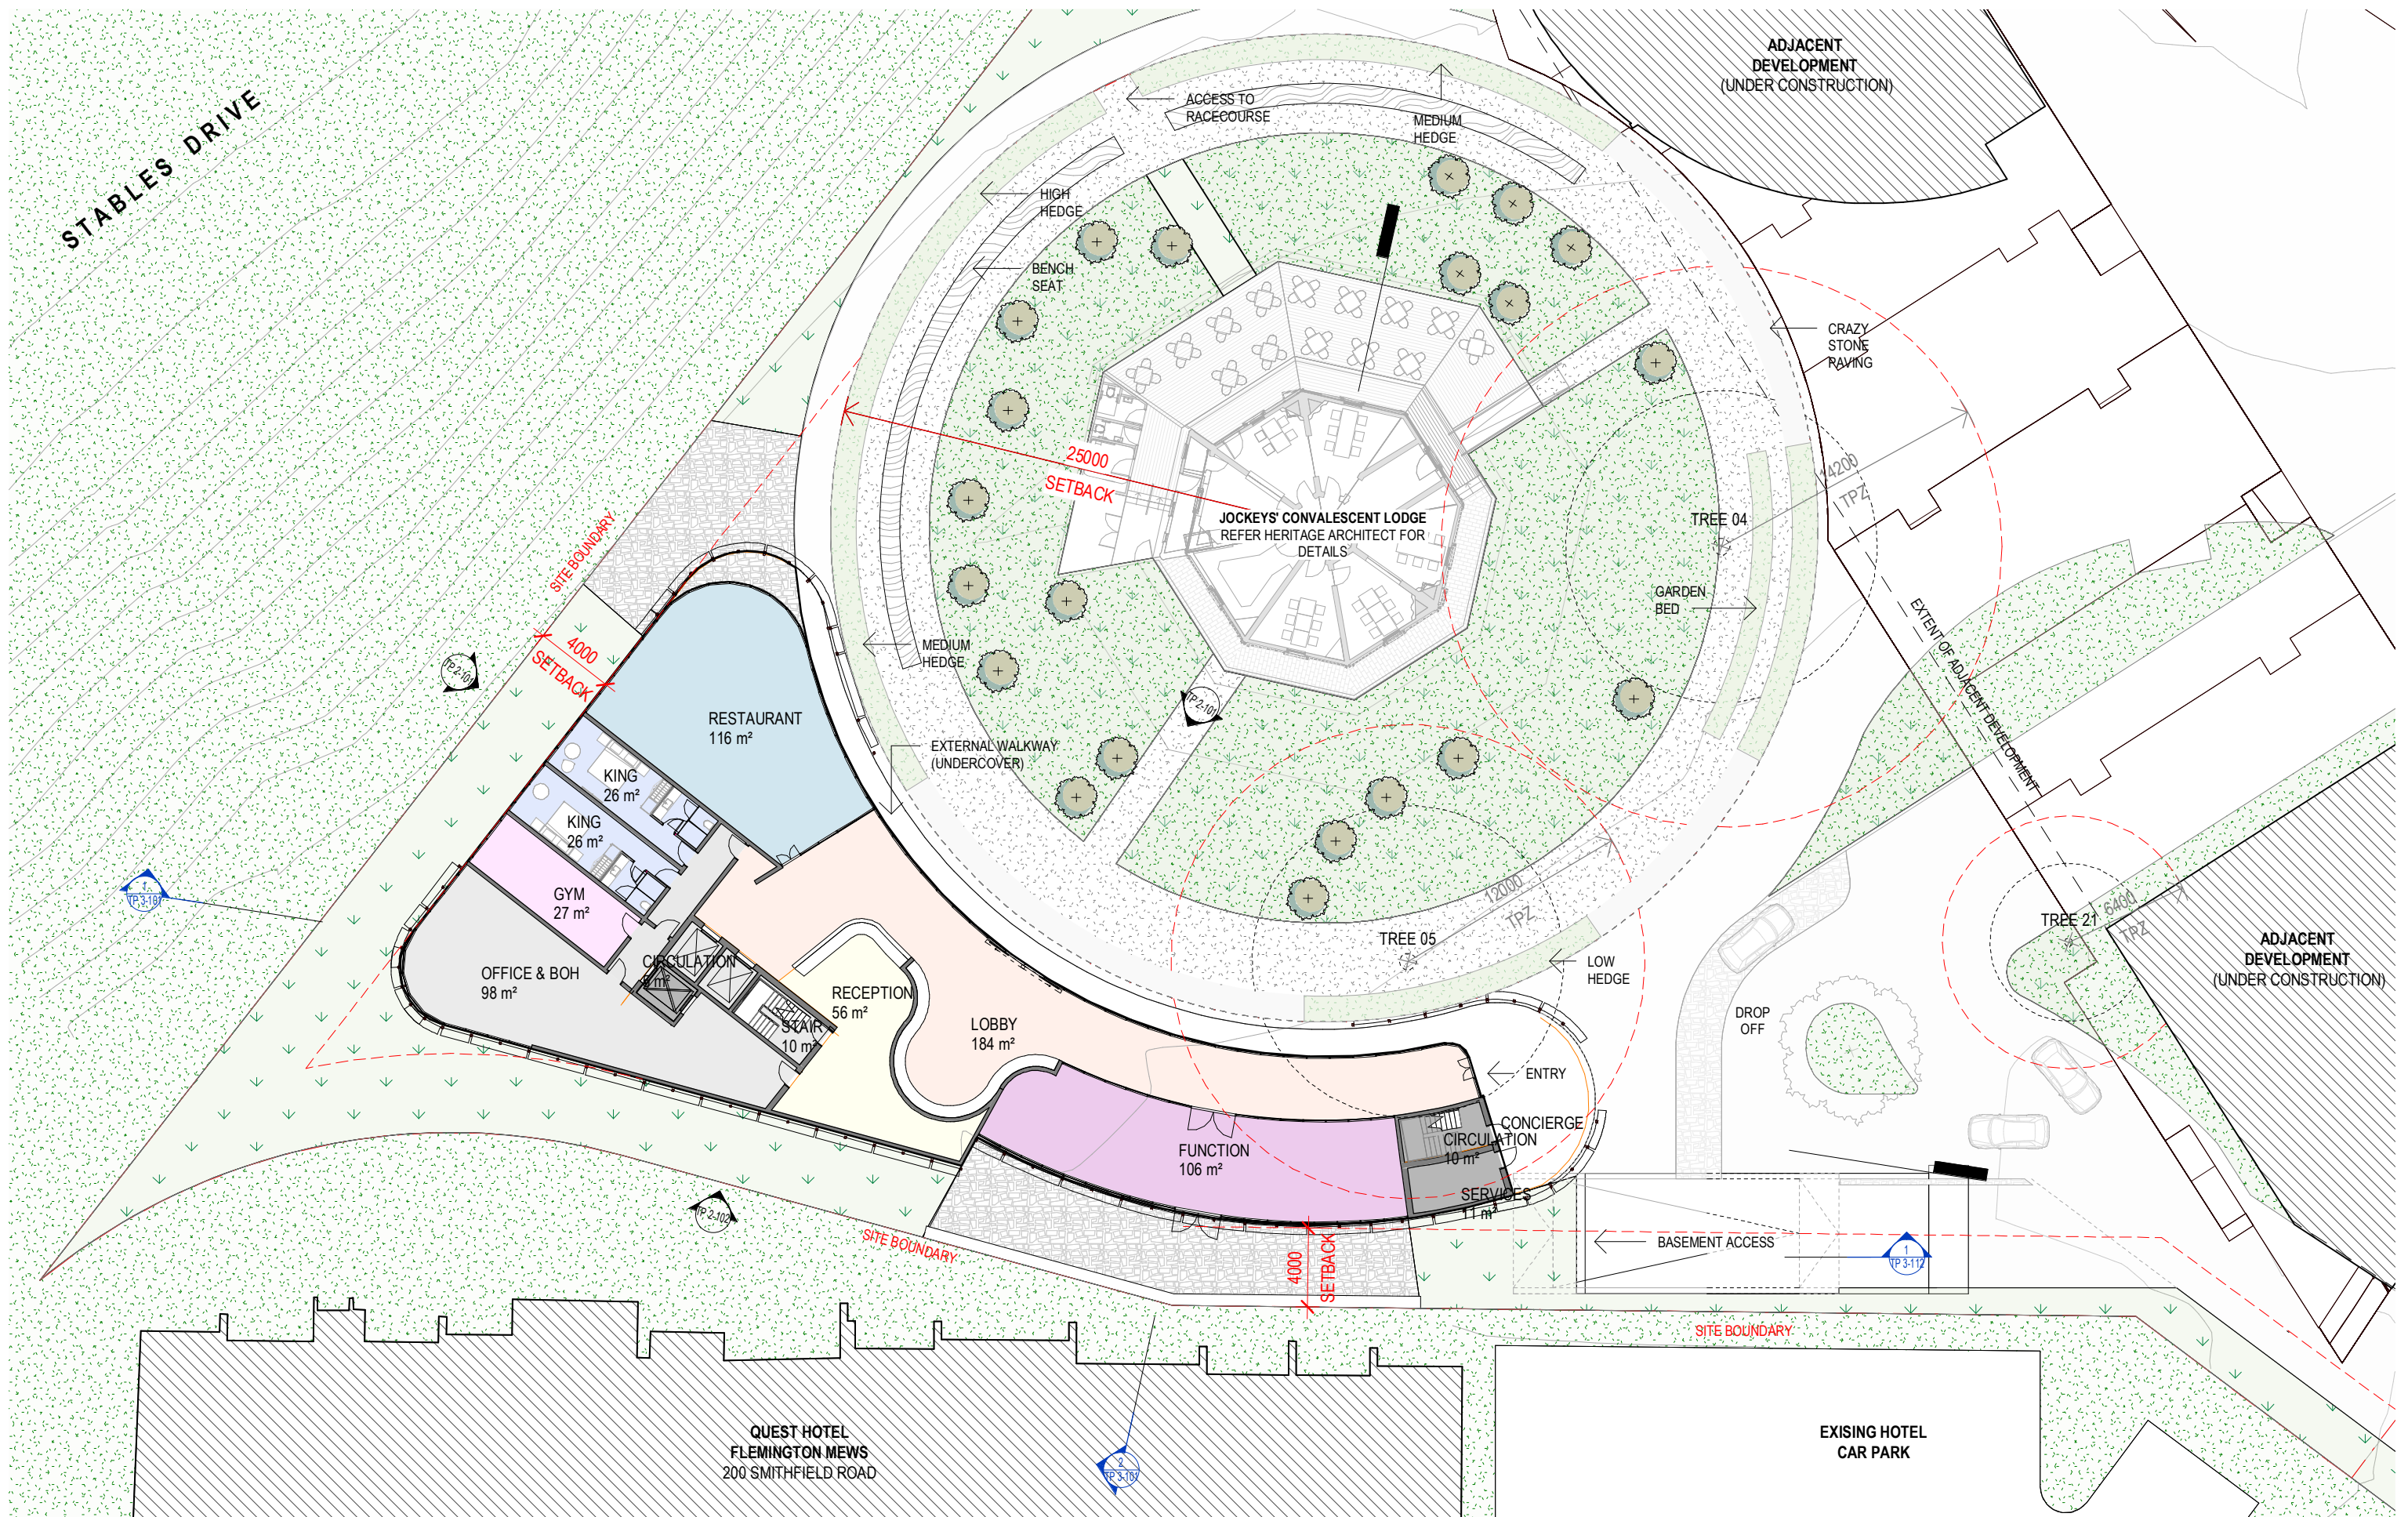

COPYRIGHT
 Jackson Clements Burrows
 Pty Ltd Architects
 345 Swan Street Richmond Melbourne Vic
 3121
 T +613 9654 6227 jcba.com.au

REV	DATE	DESCRIPTION
1	22.08.2023	HERITAGE VICTORIA ISSUE
2	27.03.2024	HERITAGE VICTORIA - RFI RESPONSE

PROJECT #
21-092
 DATE
18/08/2023


SCALE
1 : 300
 @A3



PROJECT
FLEMINGTON RACECOURSE HOTEL
 550 Epsom Road, Flemington
 STATUS

DRAWING TITLE
PROPOSED GROUND PLAN
 DRAWING NUMBER
TP 1-104
 REVISION
2

Jackson
 Clements
 Burrows
 Architects

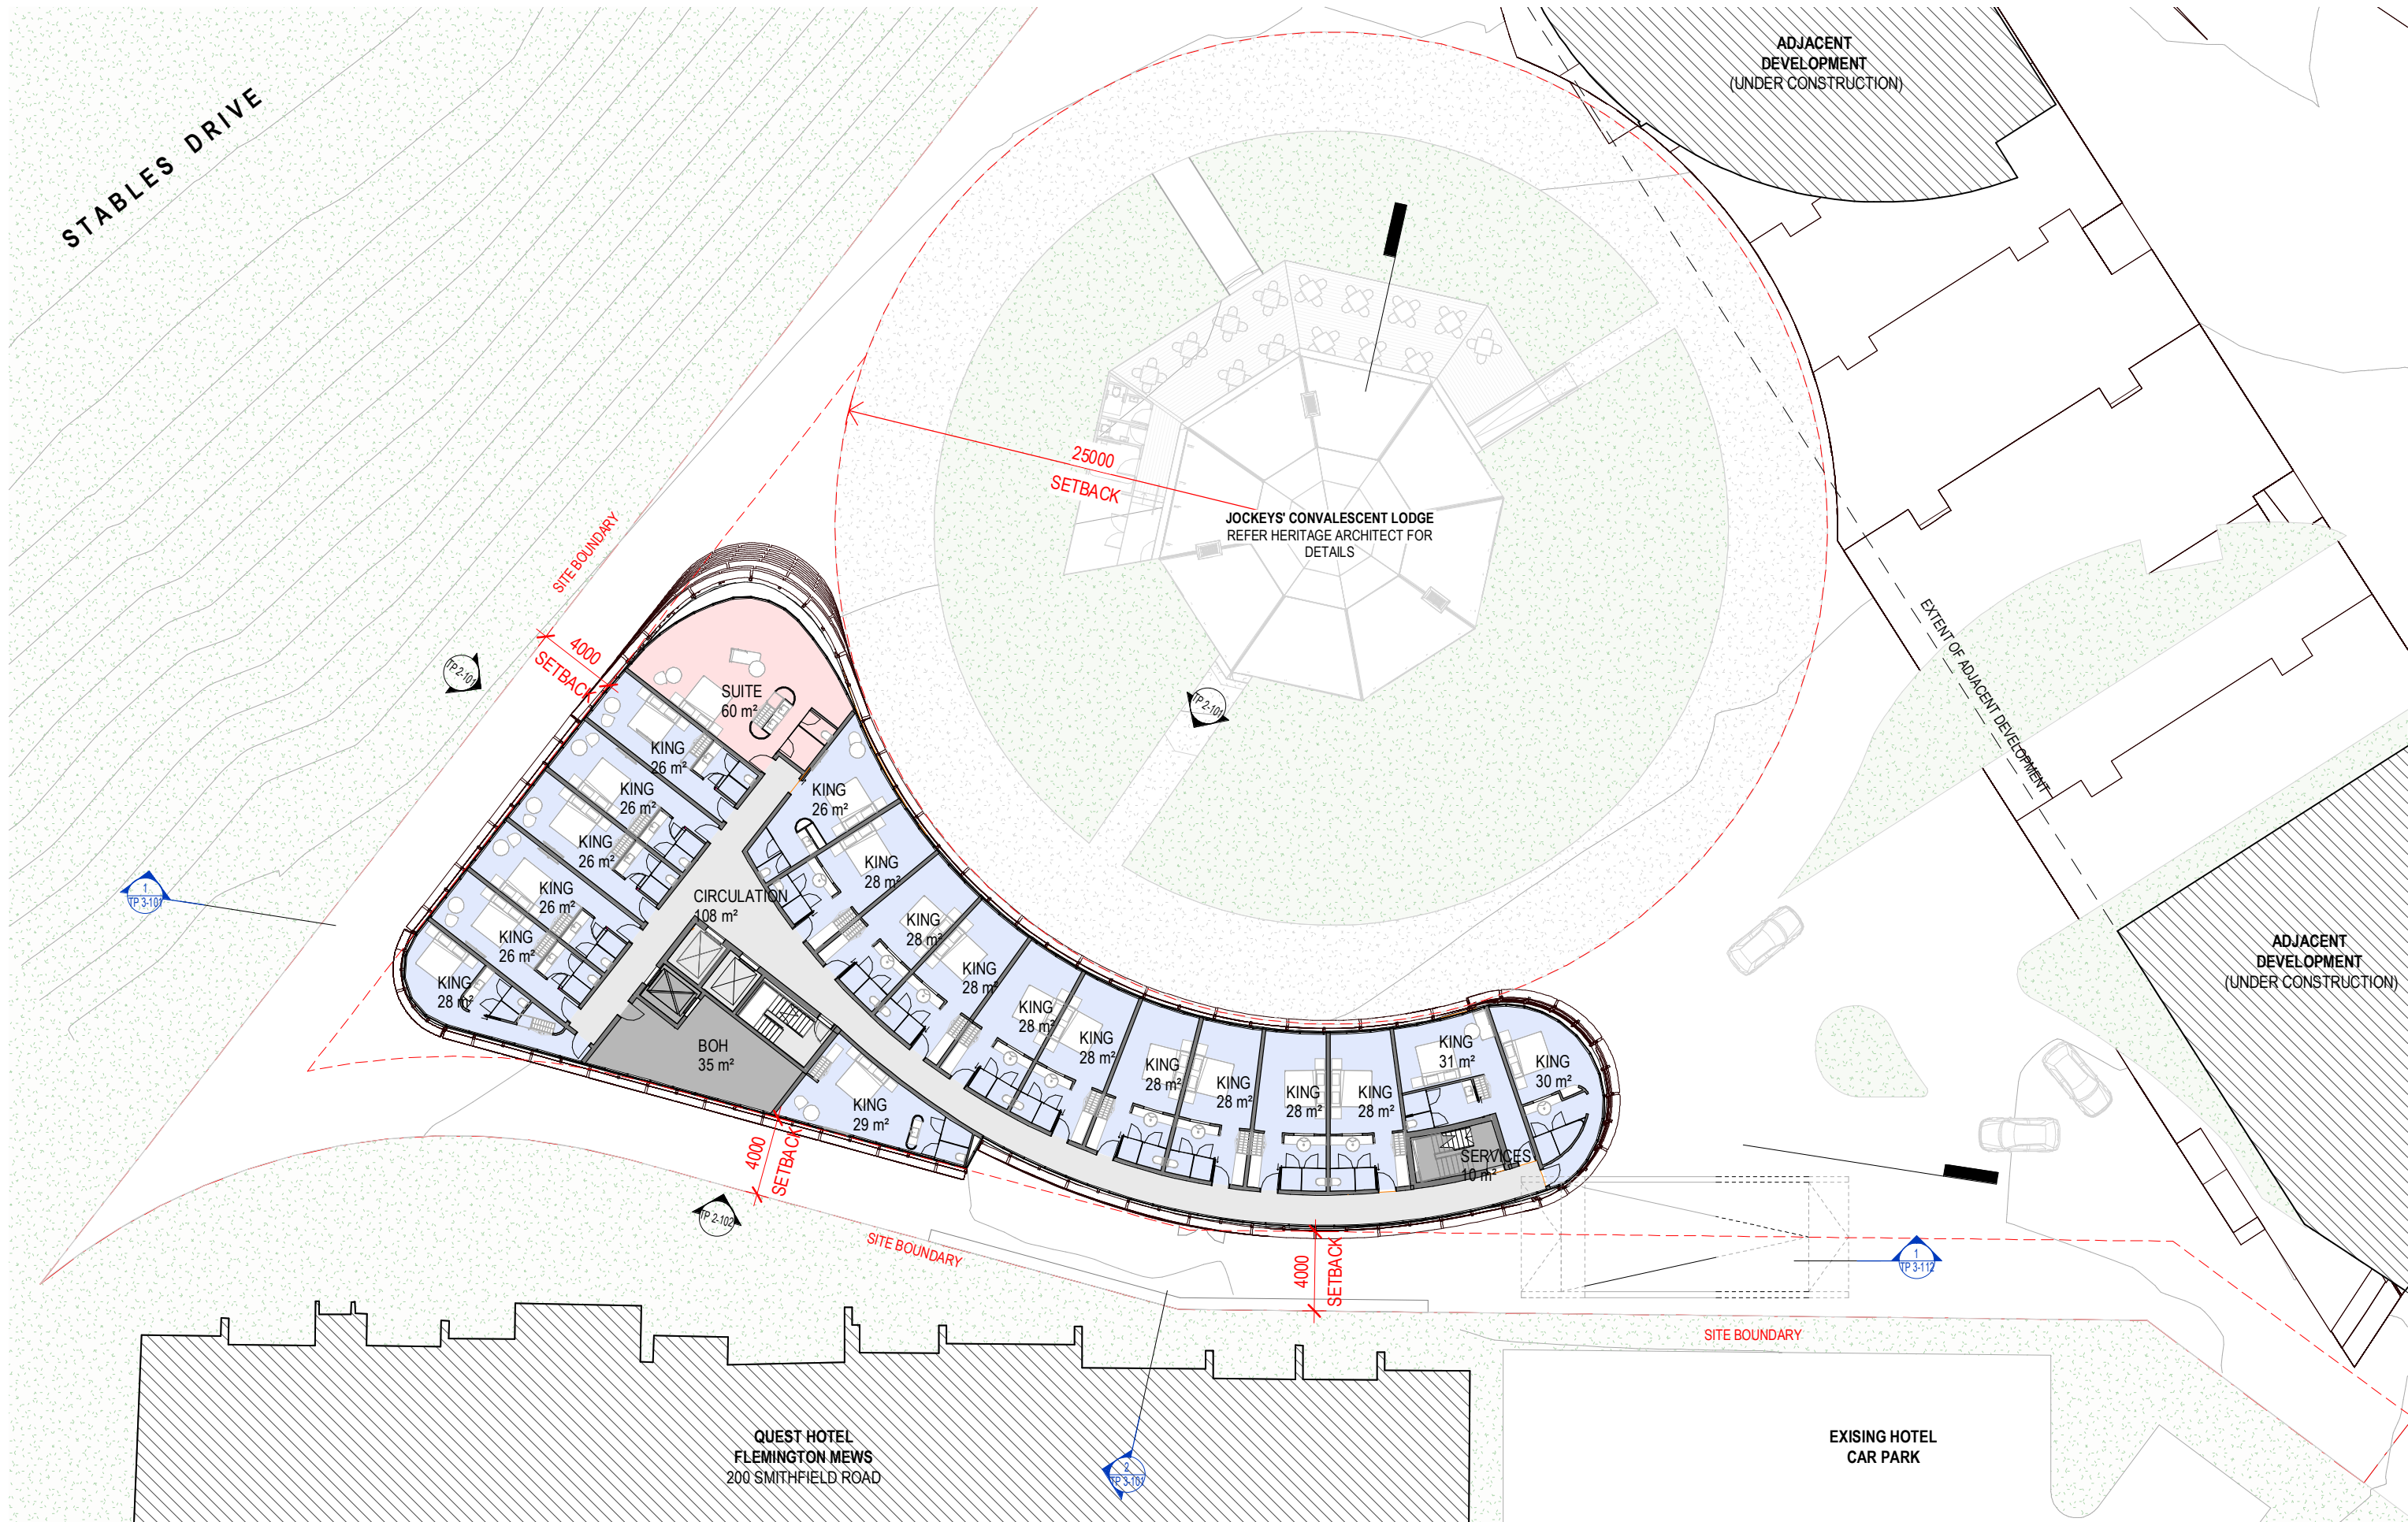

COPYRIGHT
 Jackson Clements Burrows
 Pty Ltd Architects
 345 Swan Street Richmond Melbourne Vic
 3121
 T +613 9654 6227 jcba.com.au

REV	DATE	DESCRIPTION
1	22.08.2023	HERITAGE VICTORIA ISSUE
2	27.03.2024	HERITAGE VICTORIA - RFI RESPONSE

PROJECT #
21-092
 DATE
18/08/2023


SCALE
1 : 300
 @A3
 0 1 2 4 6 10m



PROJECT
FLEMINGTON RACECOURSE HOTEL
 550 Epsom Road, Flemington
 STATUS

DRAWING TITLE
PROPOSED LEVEL 02 PLAN
 DRAWING NUMBER
TP 1-106
 REVISION
2

Jackson
 Clements
 Burrows
 Architects

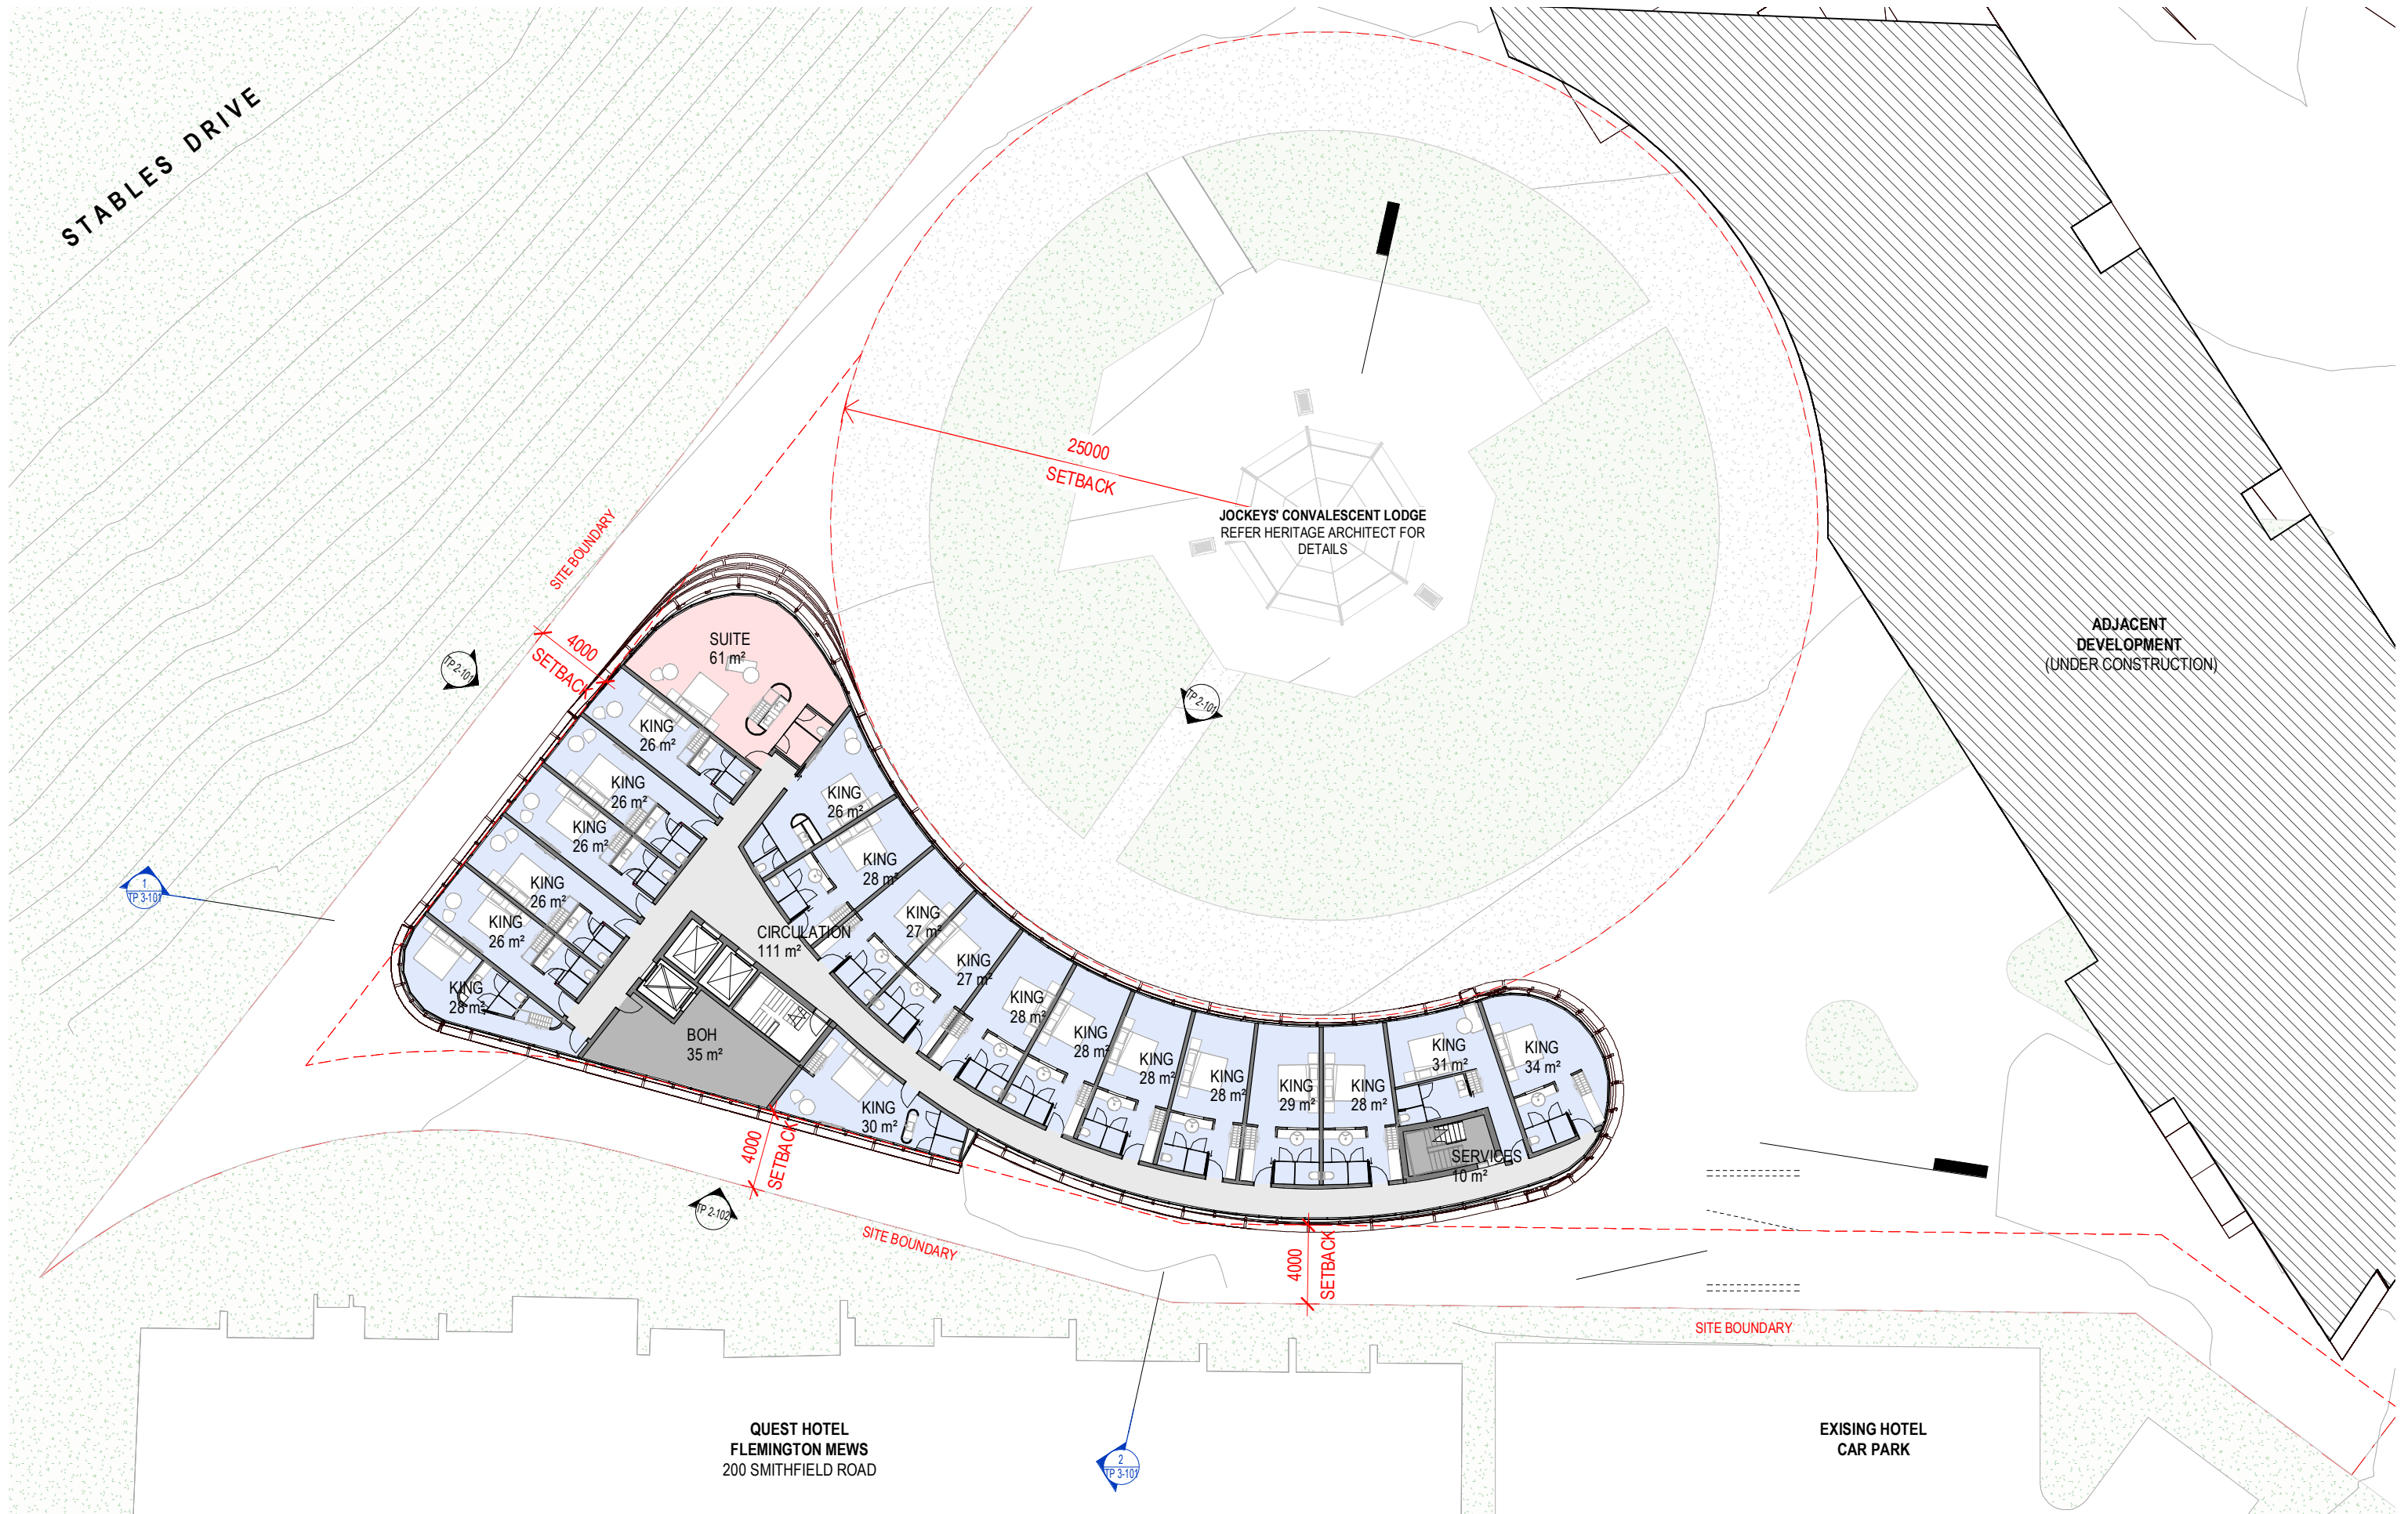

COPYRIGHT
 Jackson Clements Burrows
 Pty Ltd Architects
 345 Swan Street Richmond Melbourne Vic
 3121
 T +613 9654 6227 jcba.com.au

REV	DATE	DESCRIPTION
1	22.08.2023	HERITAGE VICTORIA ISSUE
2	27.03.2024	HERITAGE VICTORIA - RFI RESPONSE

PROJECT #
21-092
 DATE
18/08/2023

SCALE
1 : 300
 @A3
 0 1 2 4 6 10m




PROJECT
FLEMINGTON RACECOURSE HOTEL
 550 Epsom Road, Flemington
 STATUS

DRAWING TITLE
PROPOSED LEVEL 03 PLAN
 DRAWING NUMBER
TP 1-107
 REVISION
2

Jackson
 Clements
 Burrows
 Architects



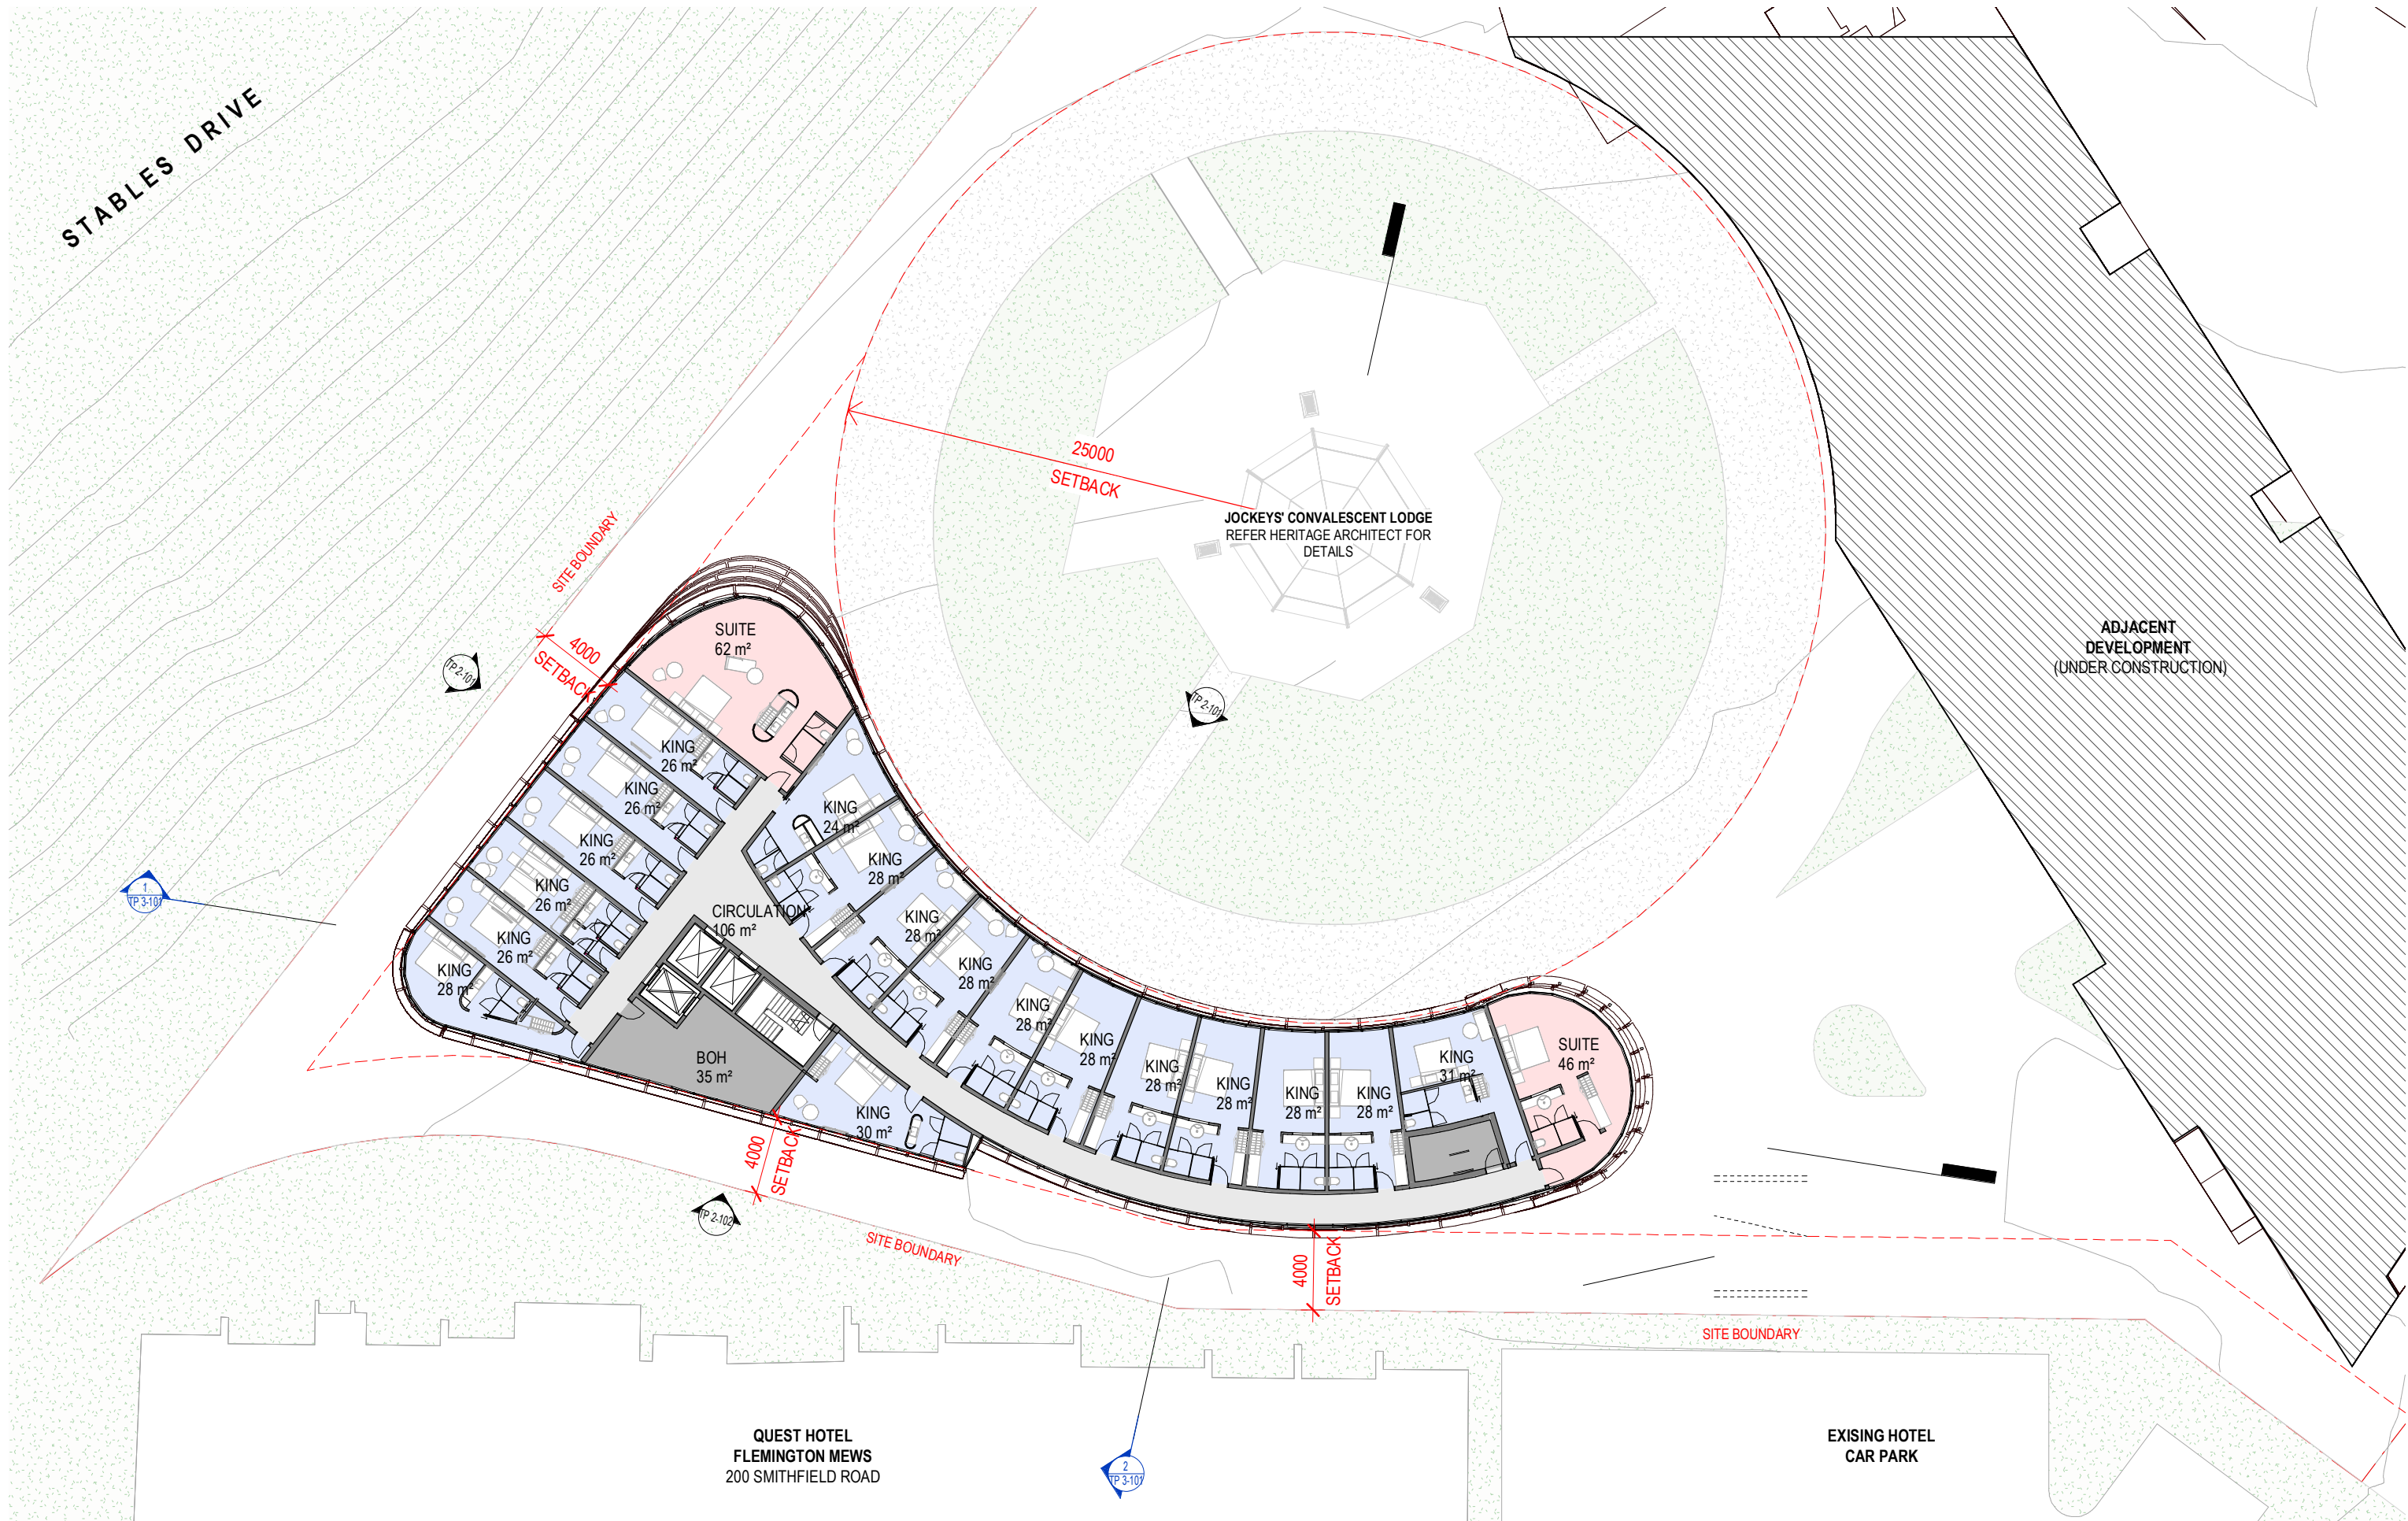

COPYRIGHT
 Jackson Clements Burrows
 Pty Ltd Architects
 345 Swan Street Richmond Melbourne Vic
 3121
 T +613 9654 6227 jcba.com.au

REV	DATE	DESCRIPTION
1	22.08.2023	HERITAGE VICTORIA ISSUE
2	27.03.2024	HERITAGE VICTORIA - RFI RESPONSE

PROJECT #
21-092
 DATE
18/08/2023


SCALE
1 : 300
 @A3





PROJECT
FLEMINGTON RACECOURSE HOTEL
 550 Epsom Road, Flemington
 STATUS

DRAWING TITLE
PROPOSED LEVEL 04 PLAN
 DRAWING NUMBER
TP 1-108
 REVISION
2


Jackson
 Clements
 Burrows
 Architects

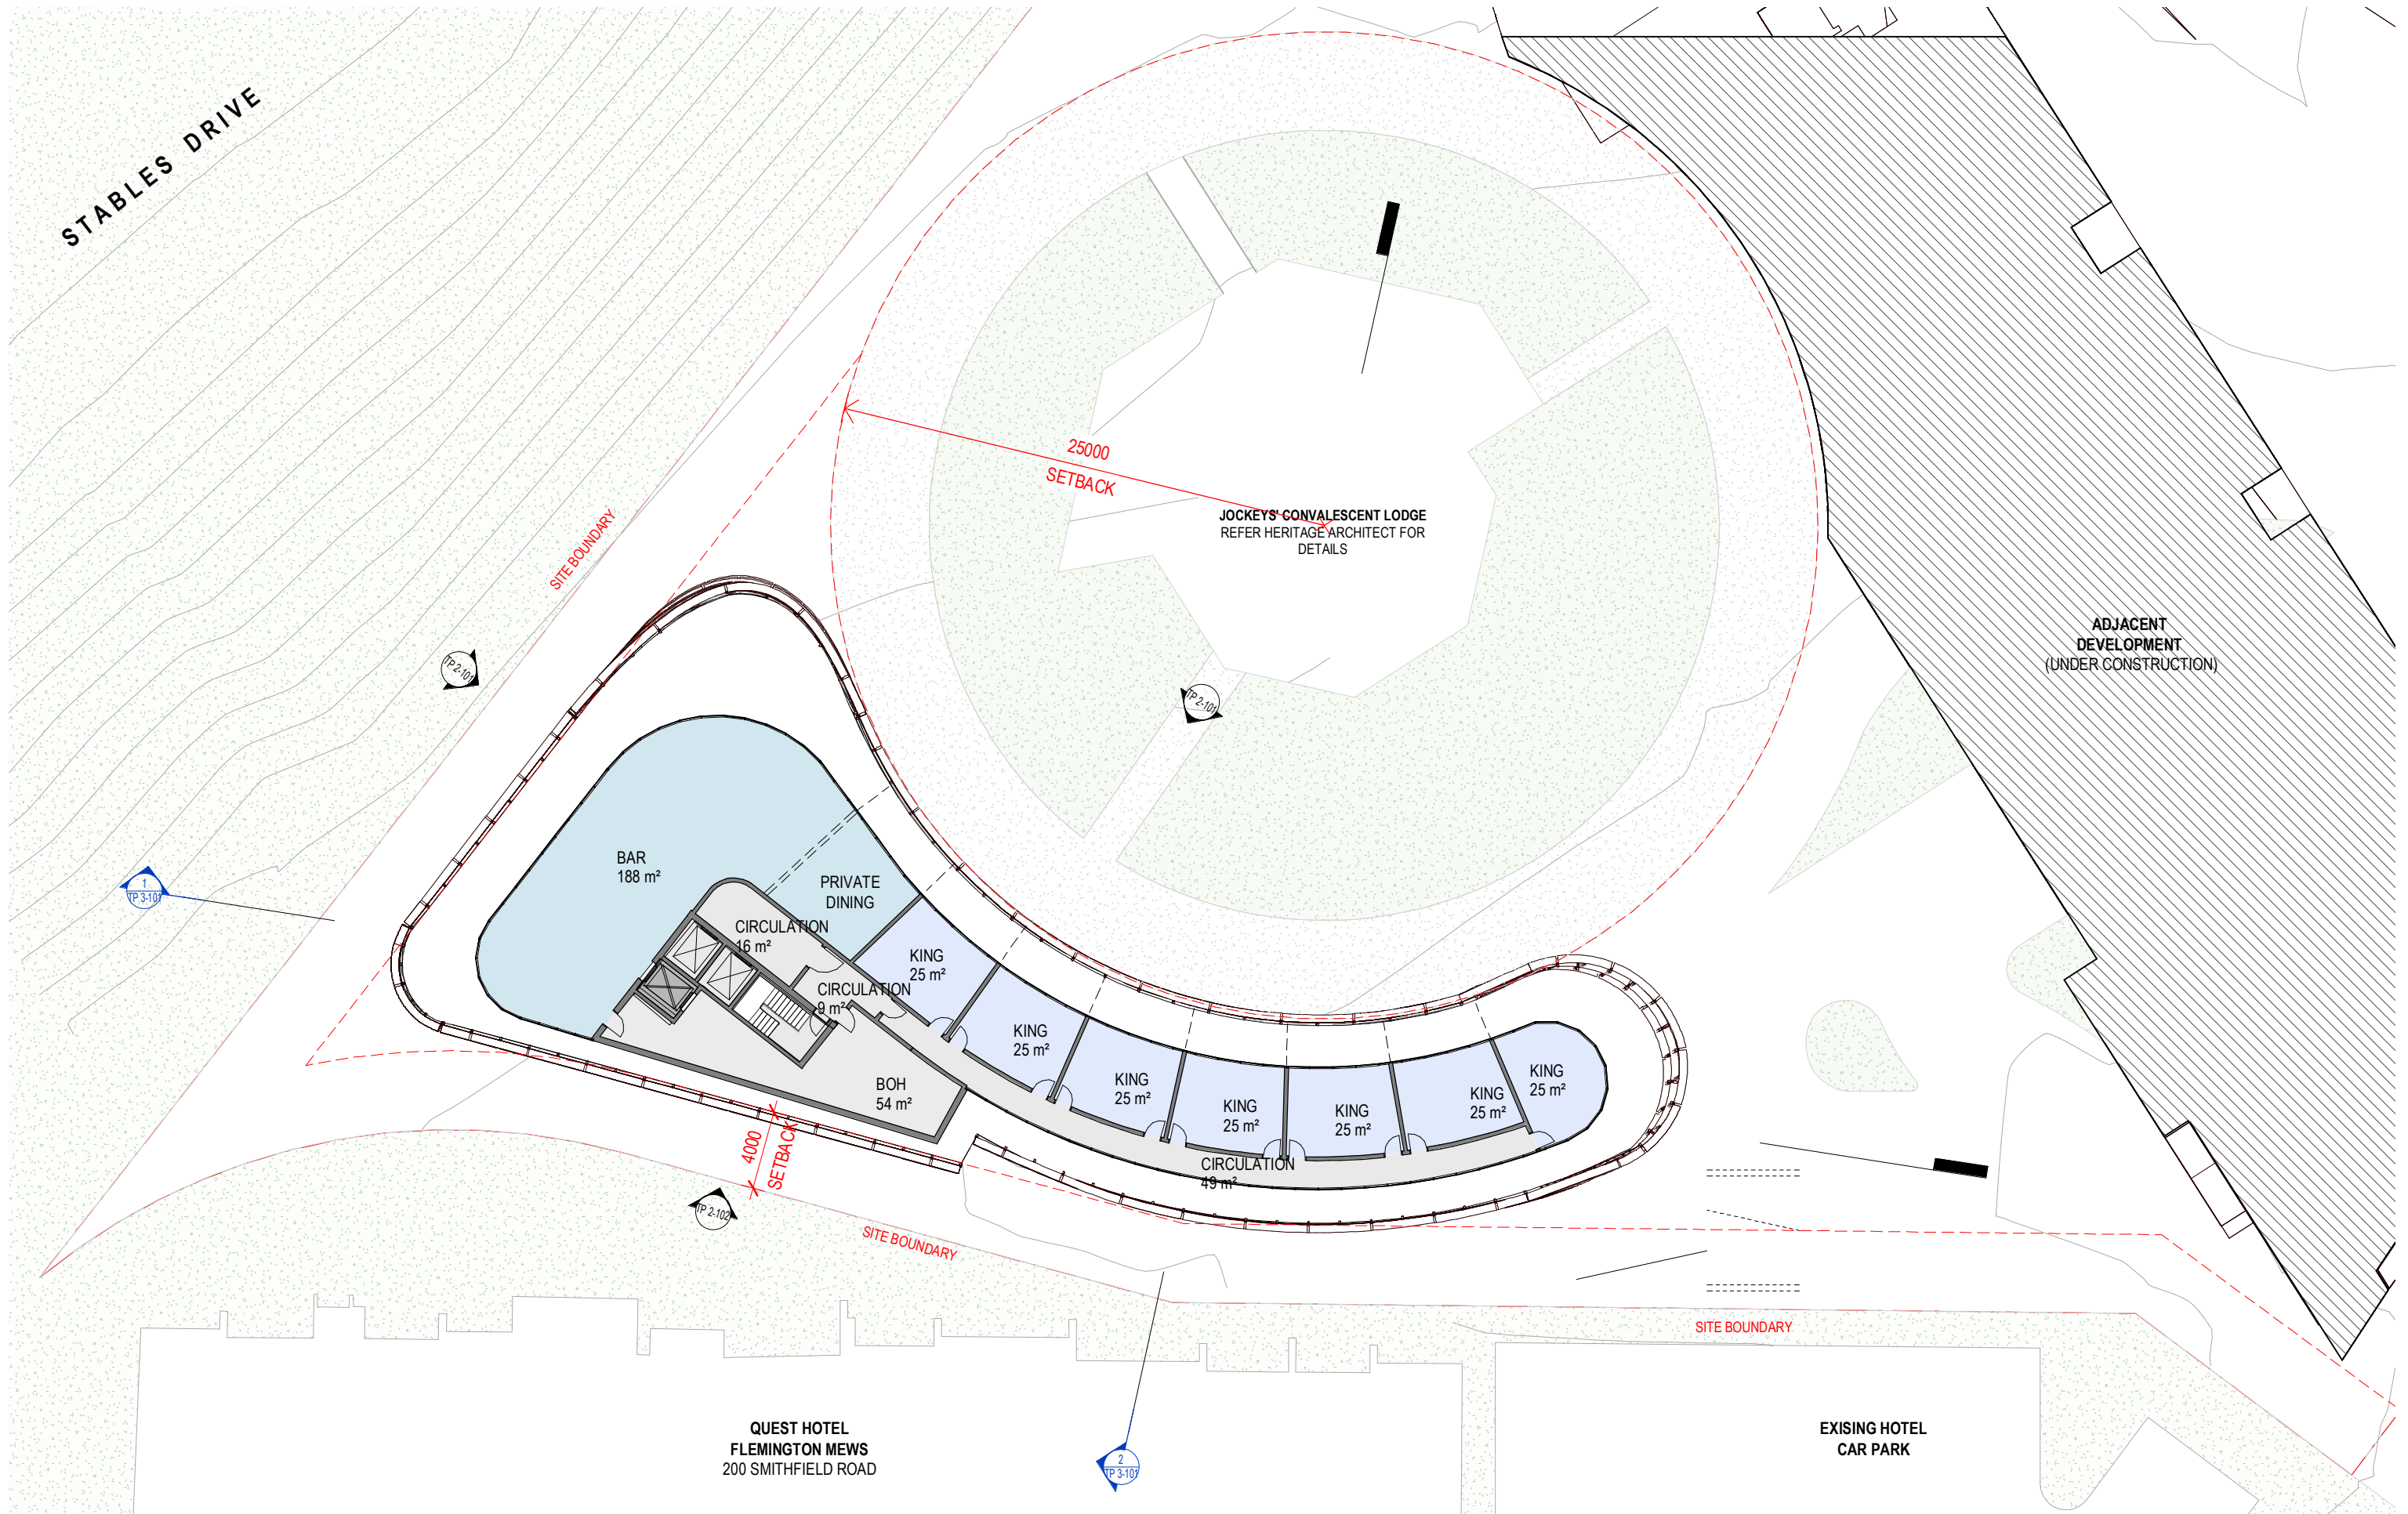

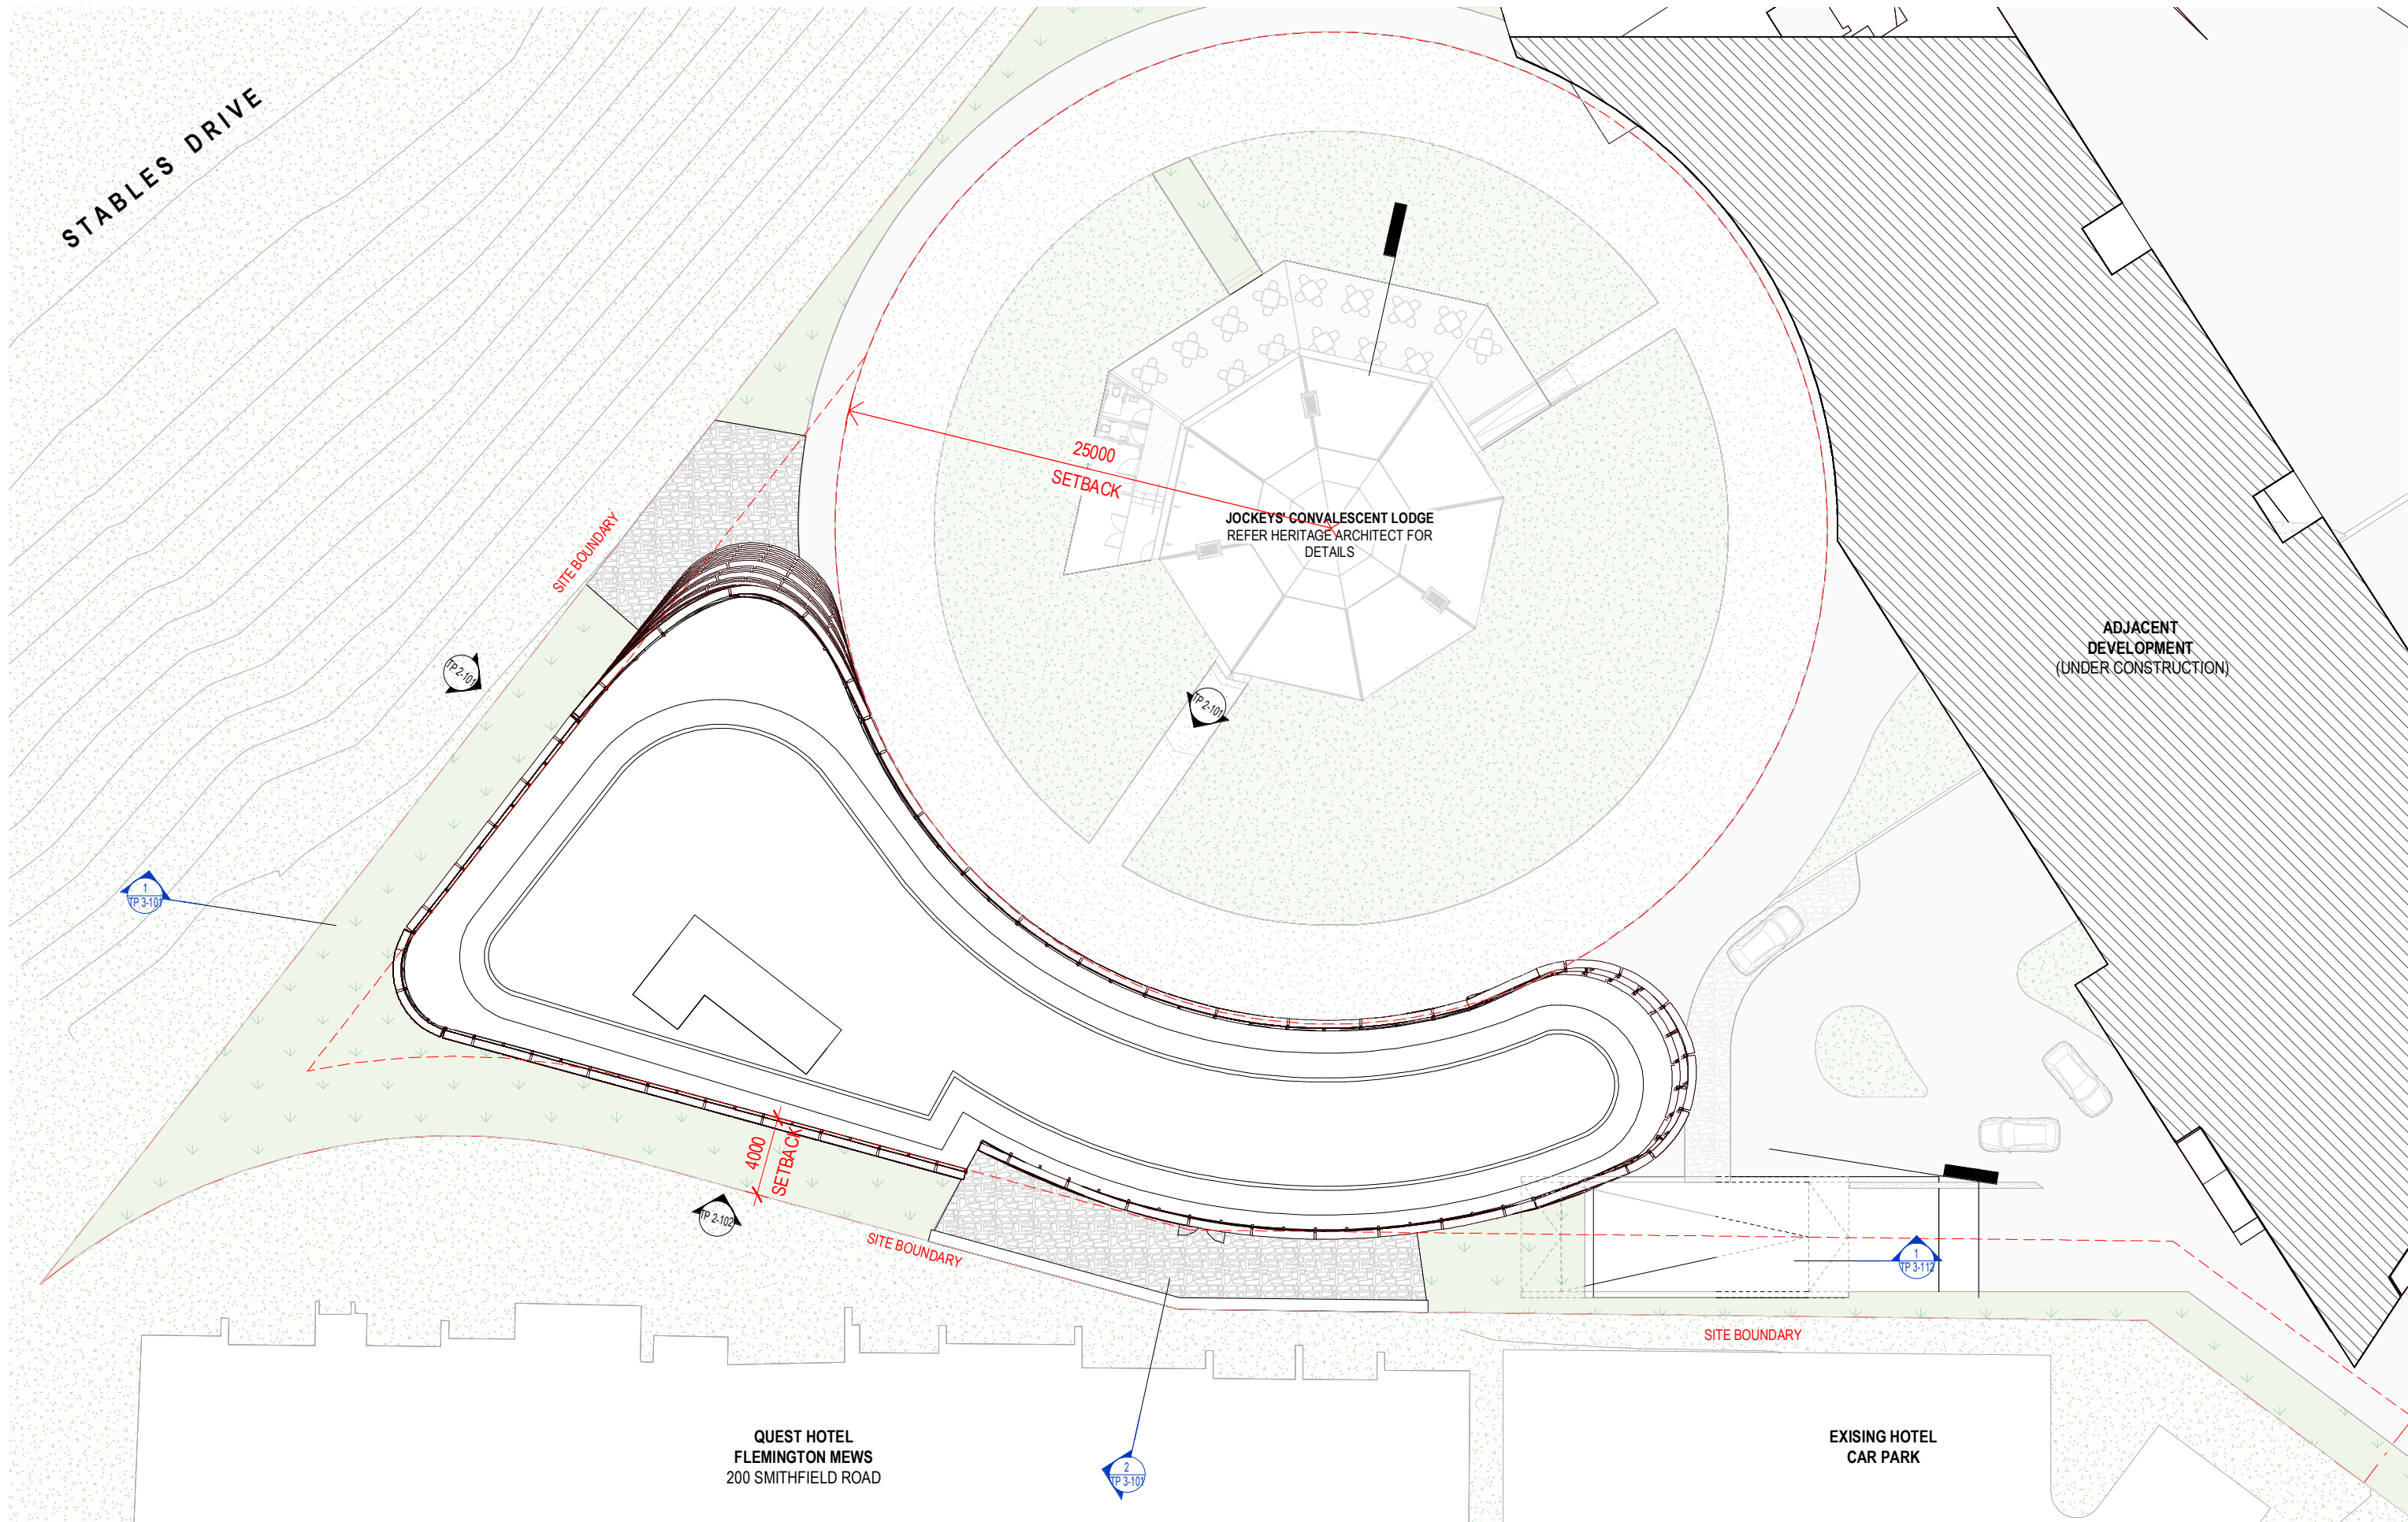


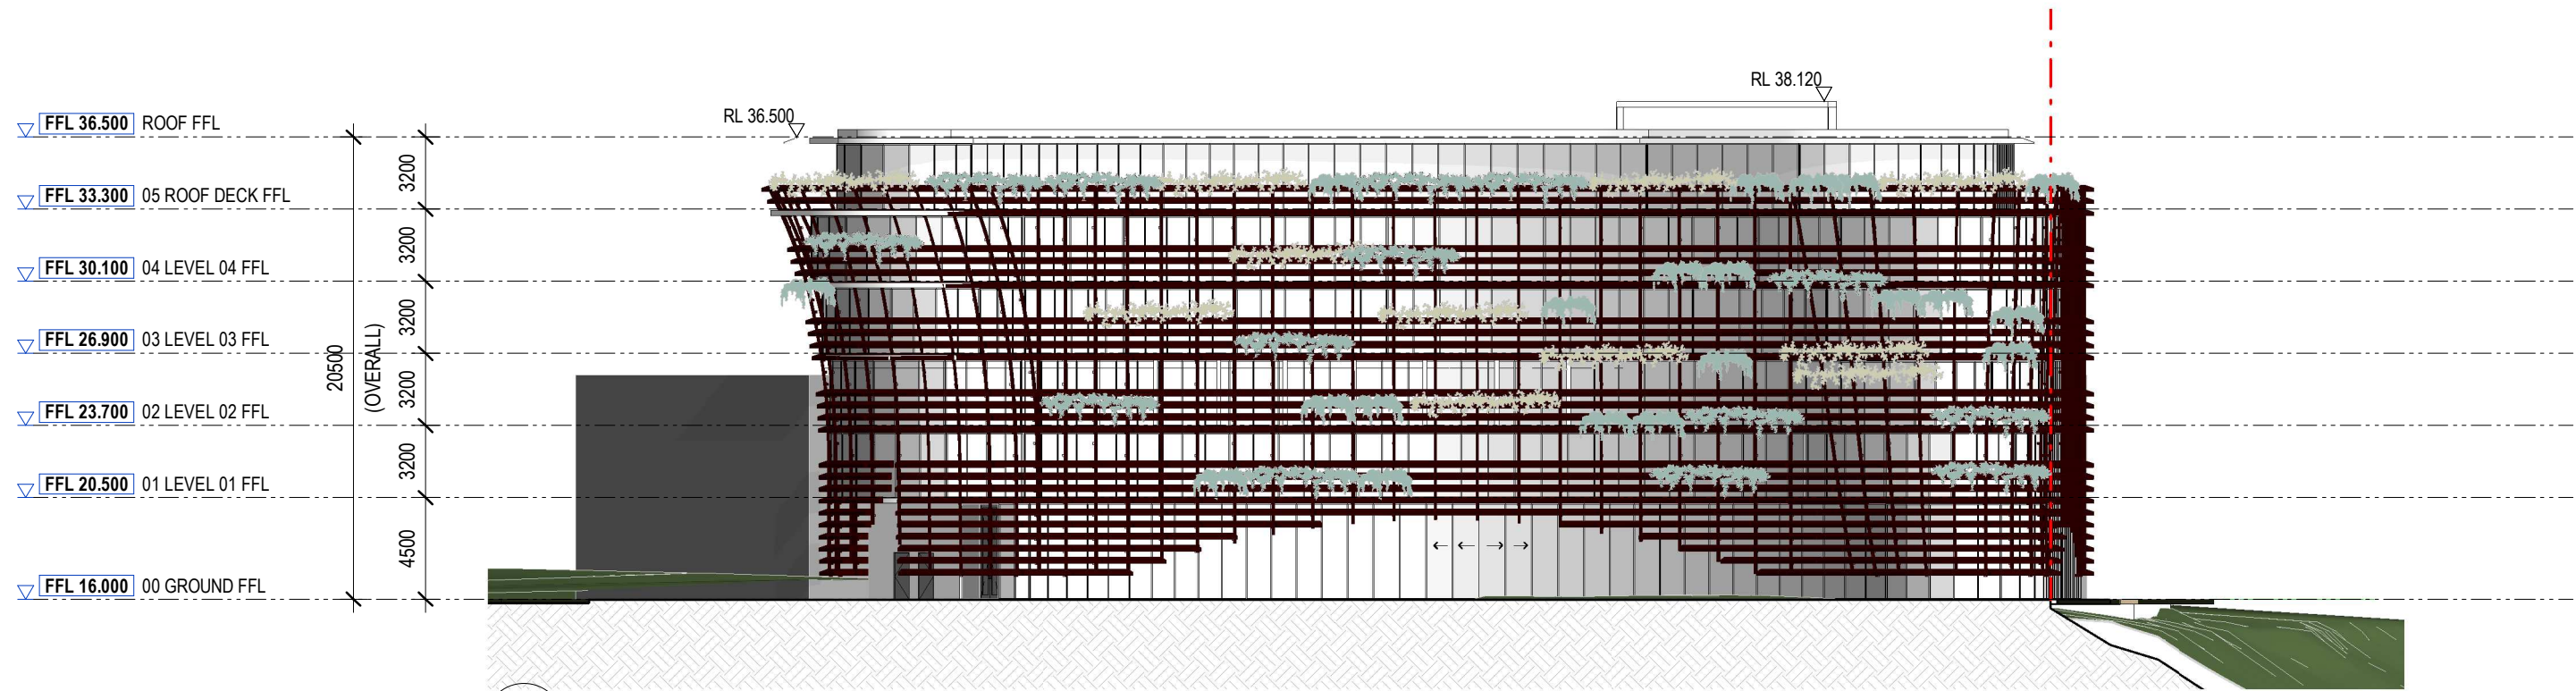


1 WEST ELEVATION
1 : 300

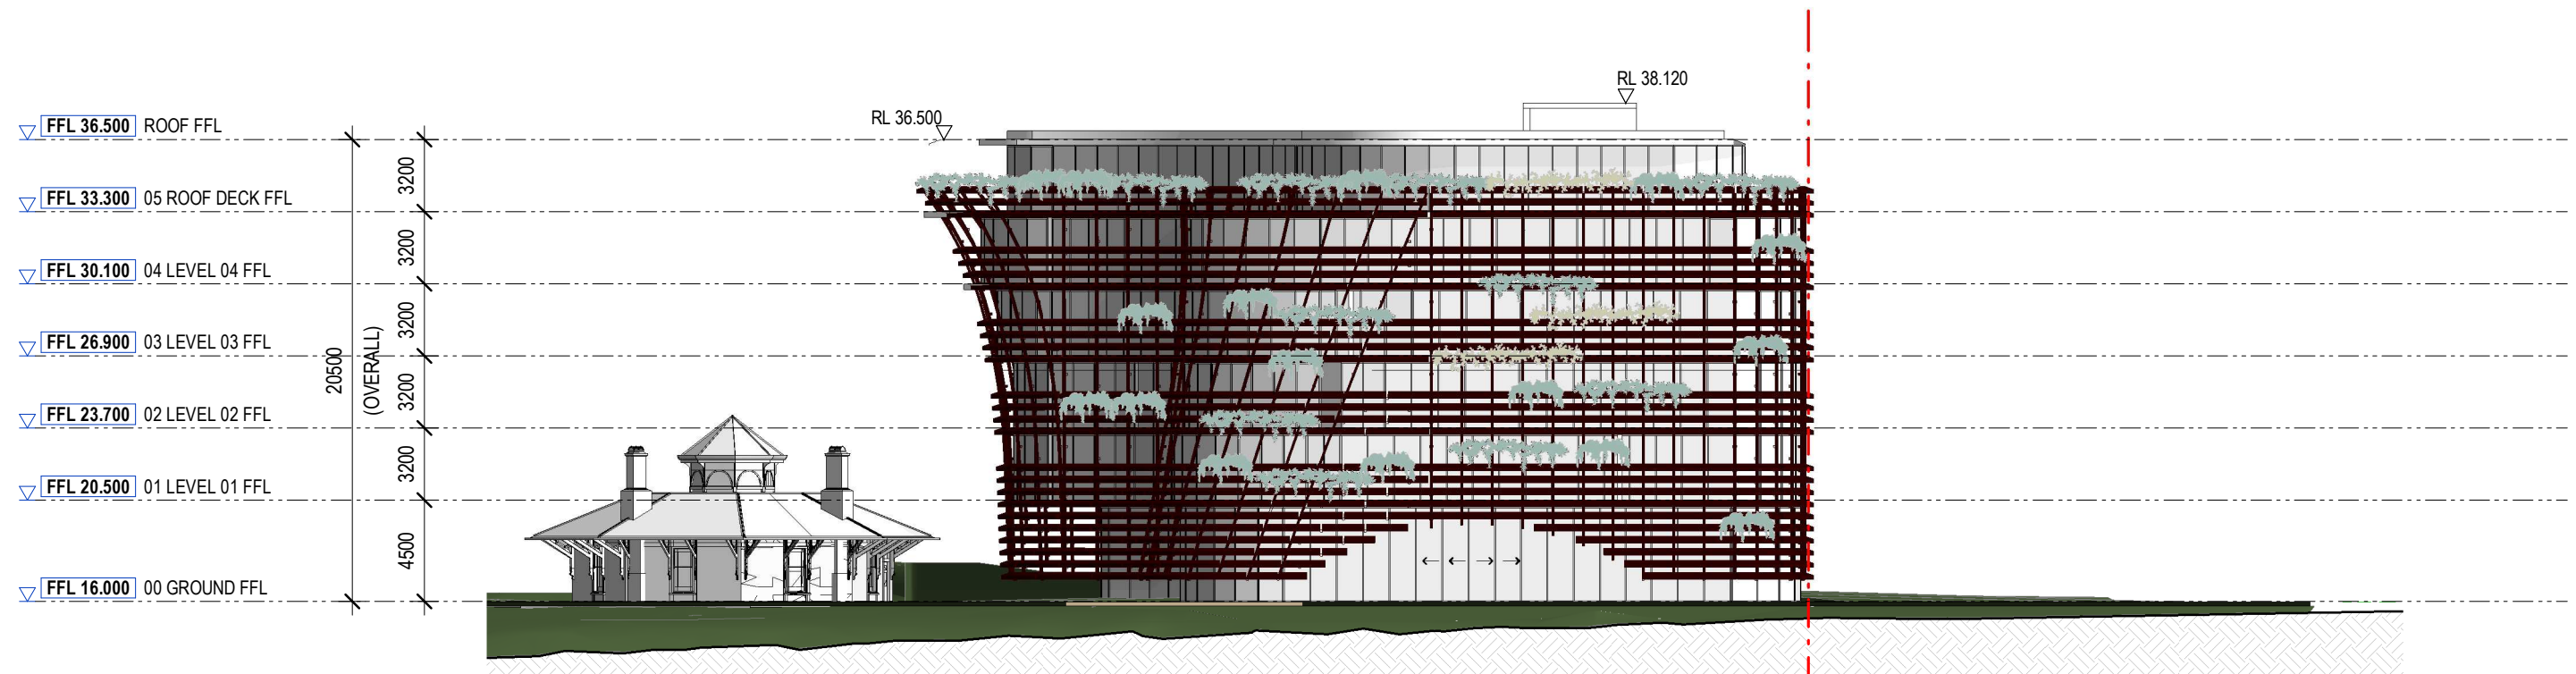


2 SOUTH ELEVATION
1 : 300

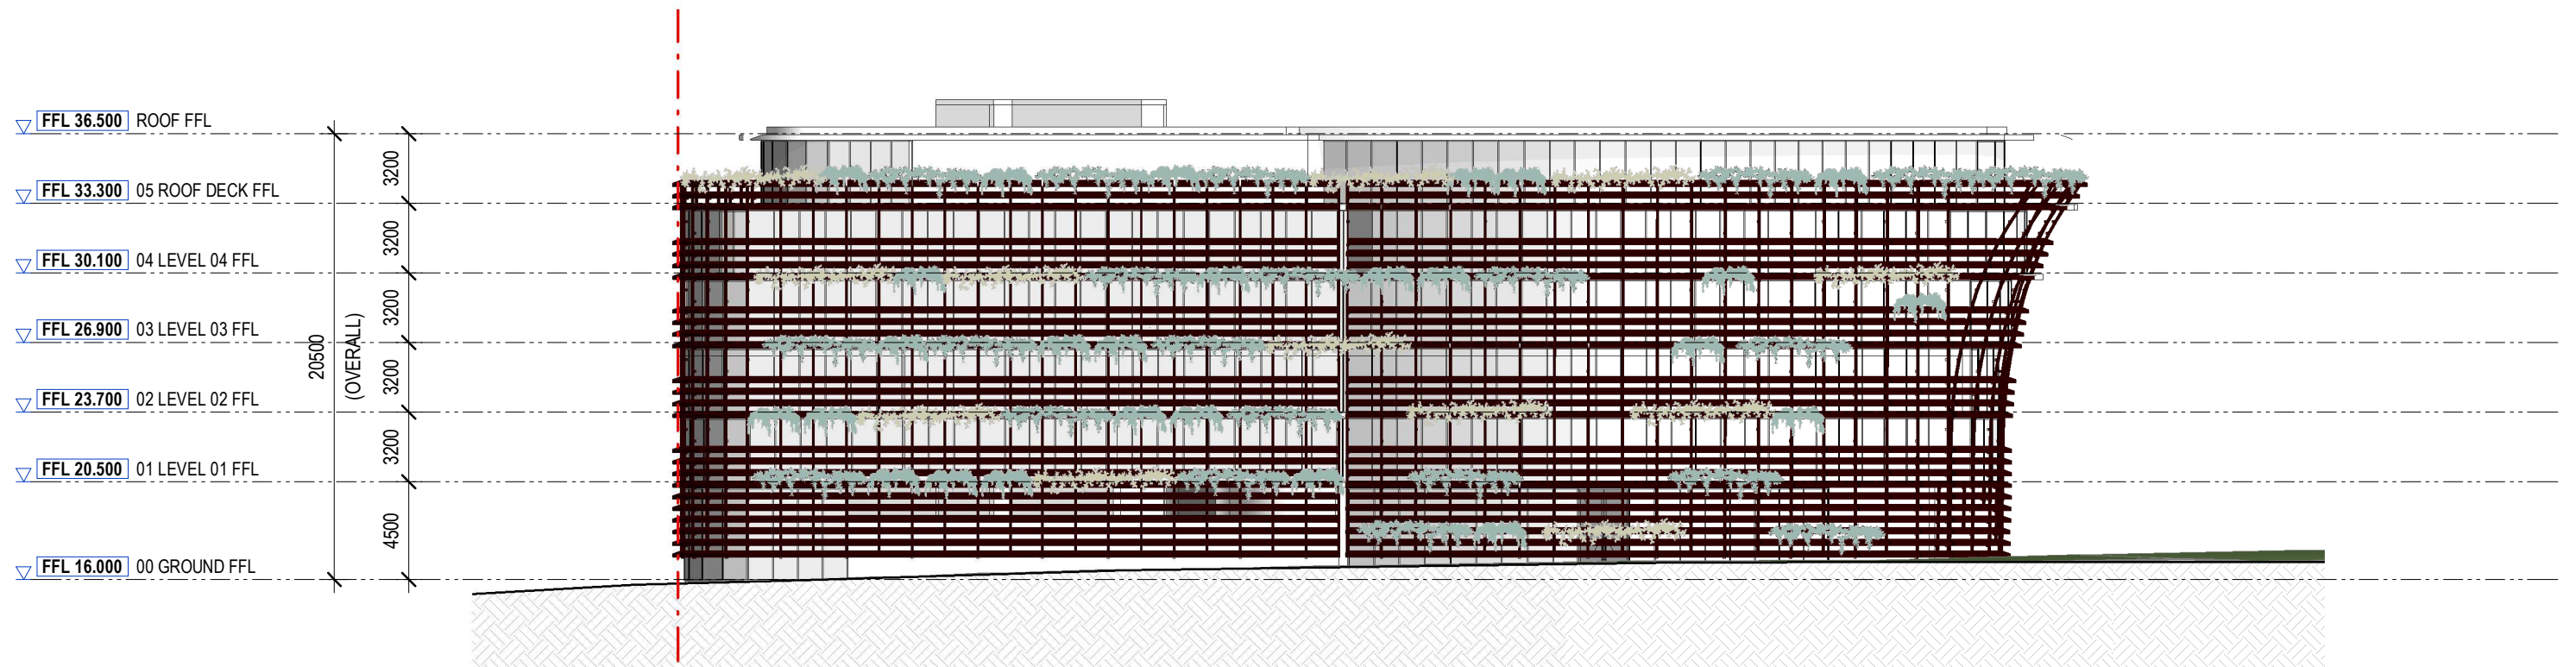


1 EAST ELEVATION
1 : 300

 

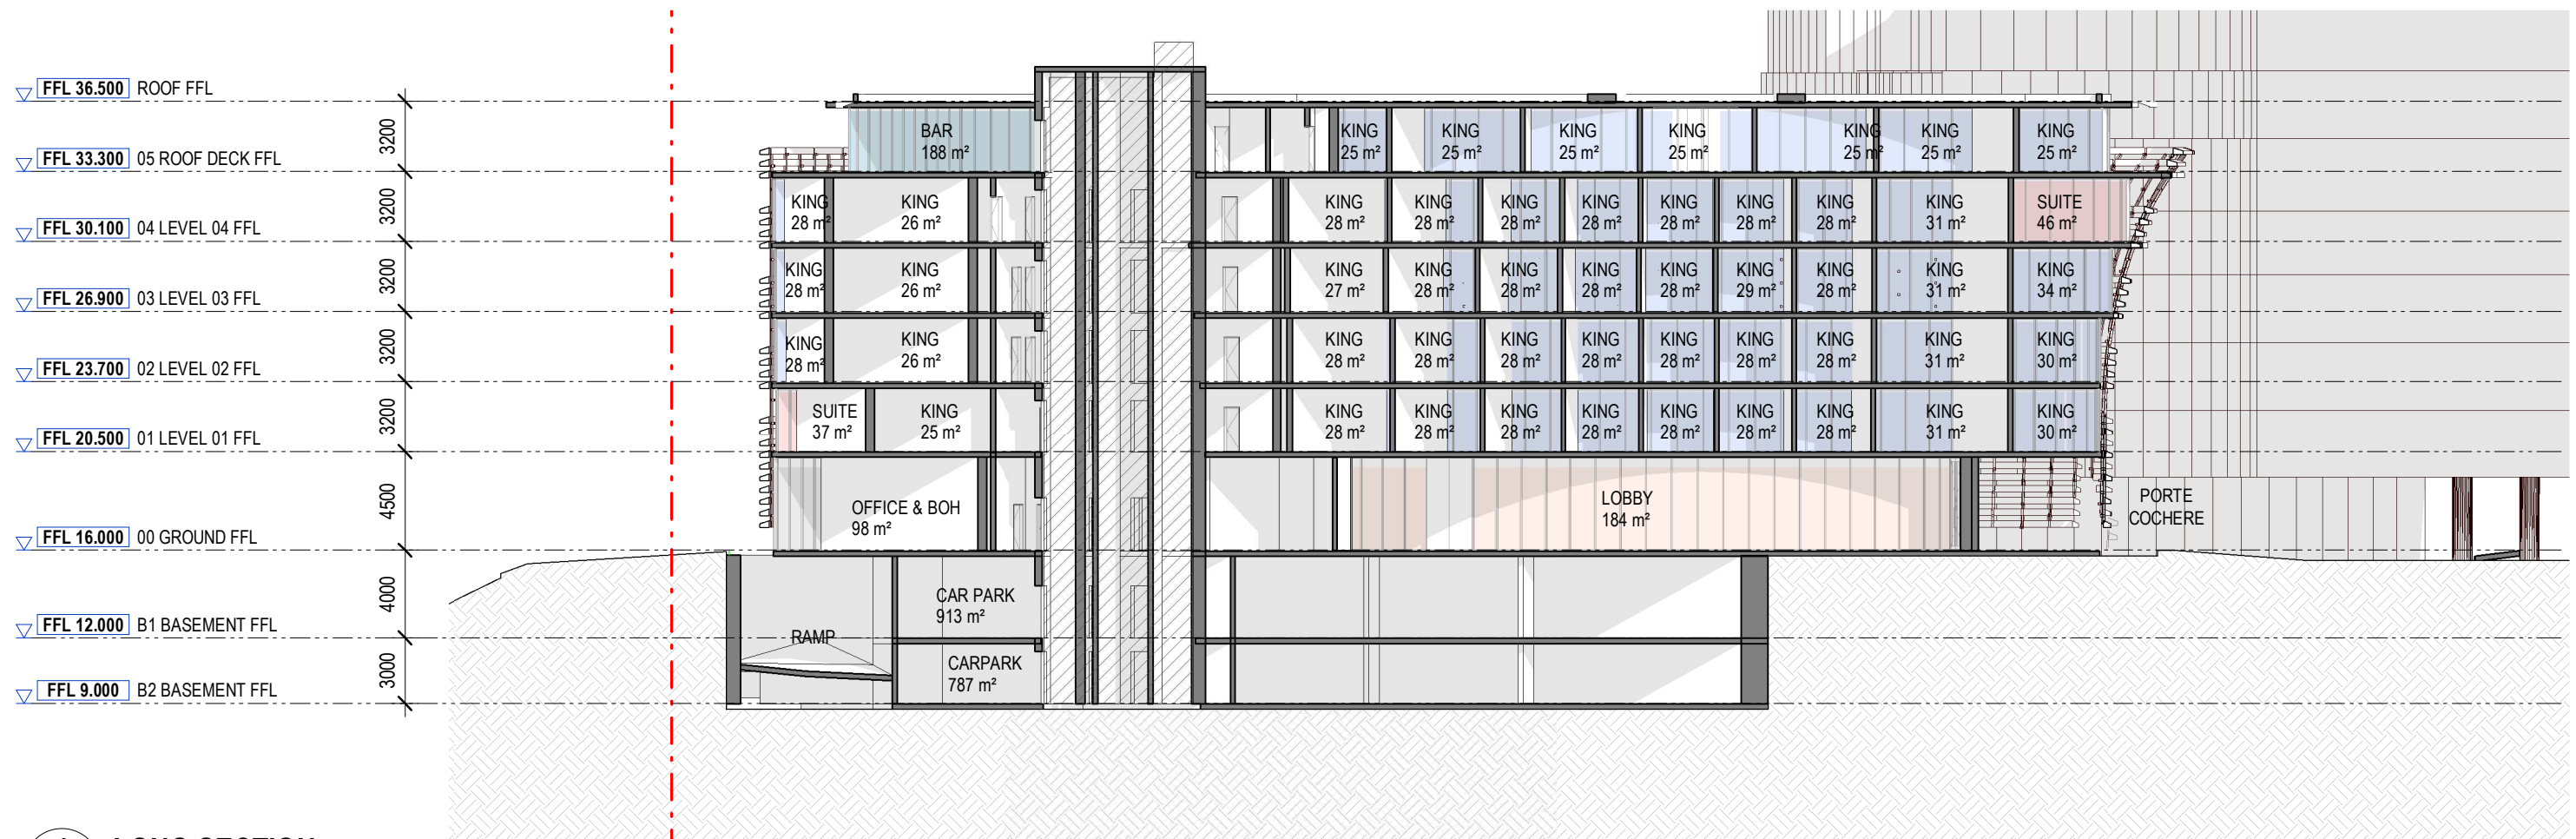

1 LONG SECTION

1 : 300

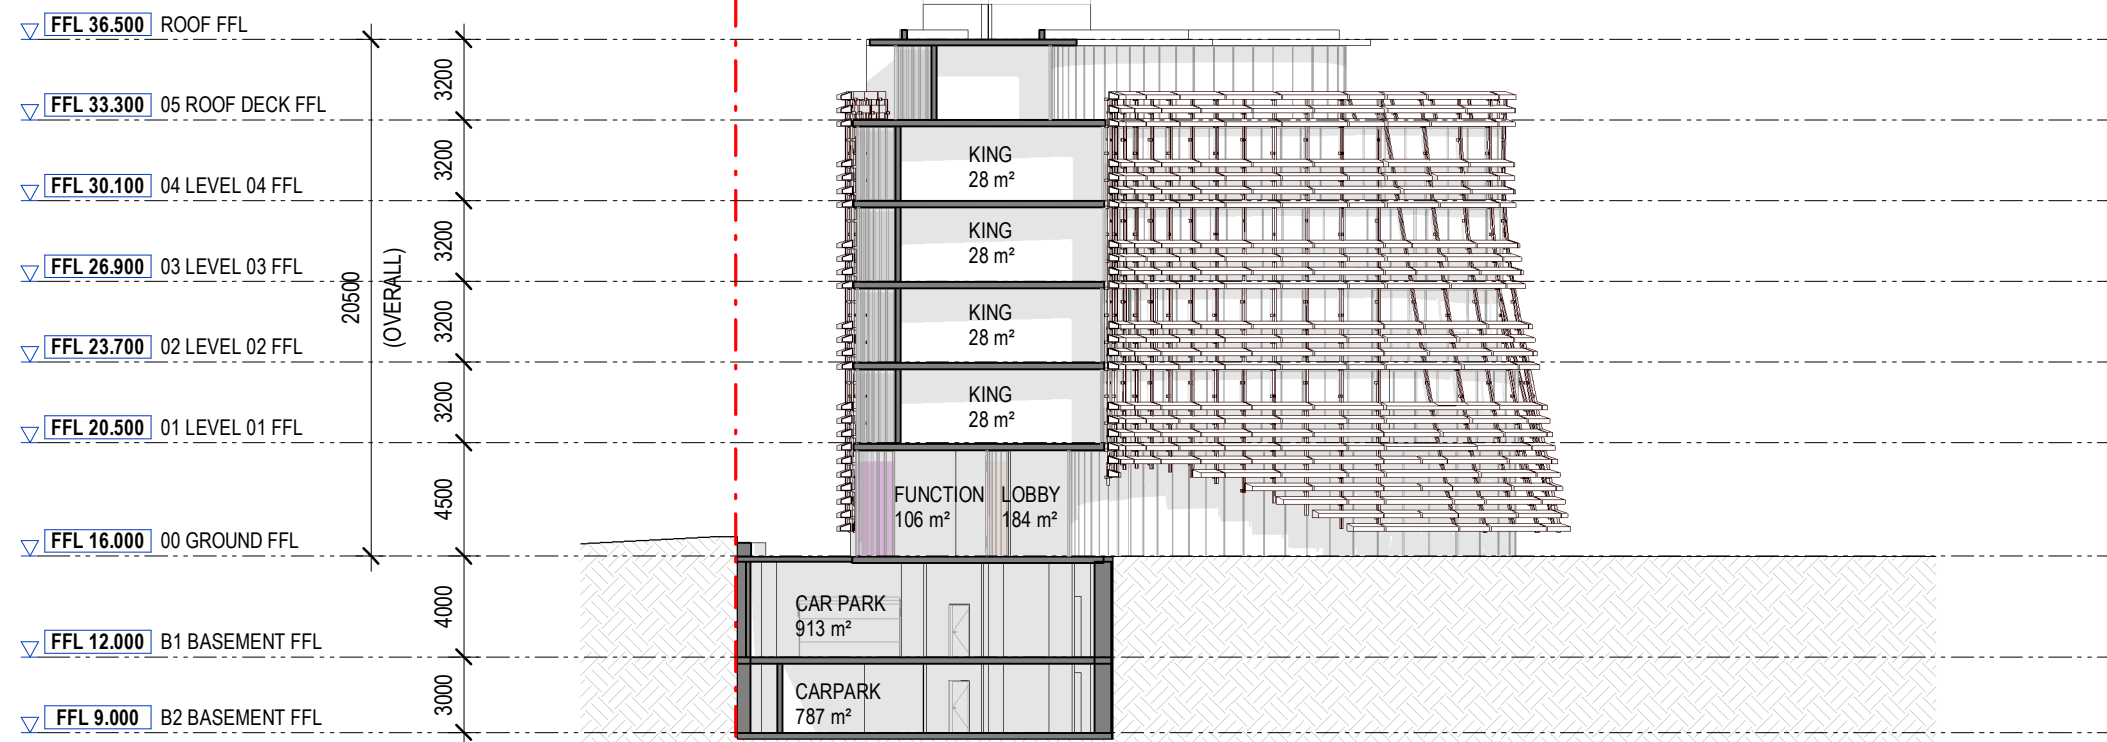

2 CROSS SECTION


1 : 300






1 TP SECTION AA (CANTILEVER)
SK1-103

1 : 200

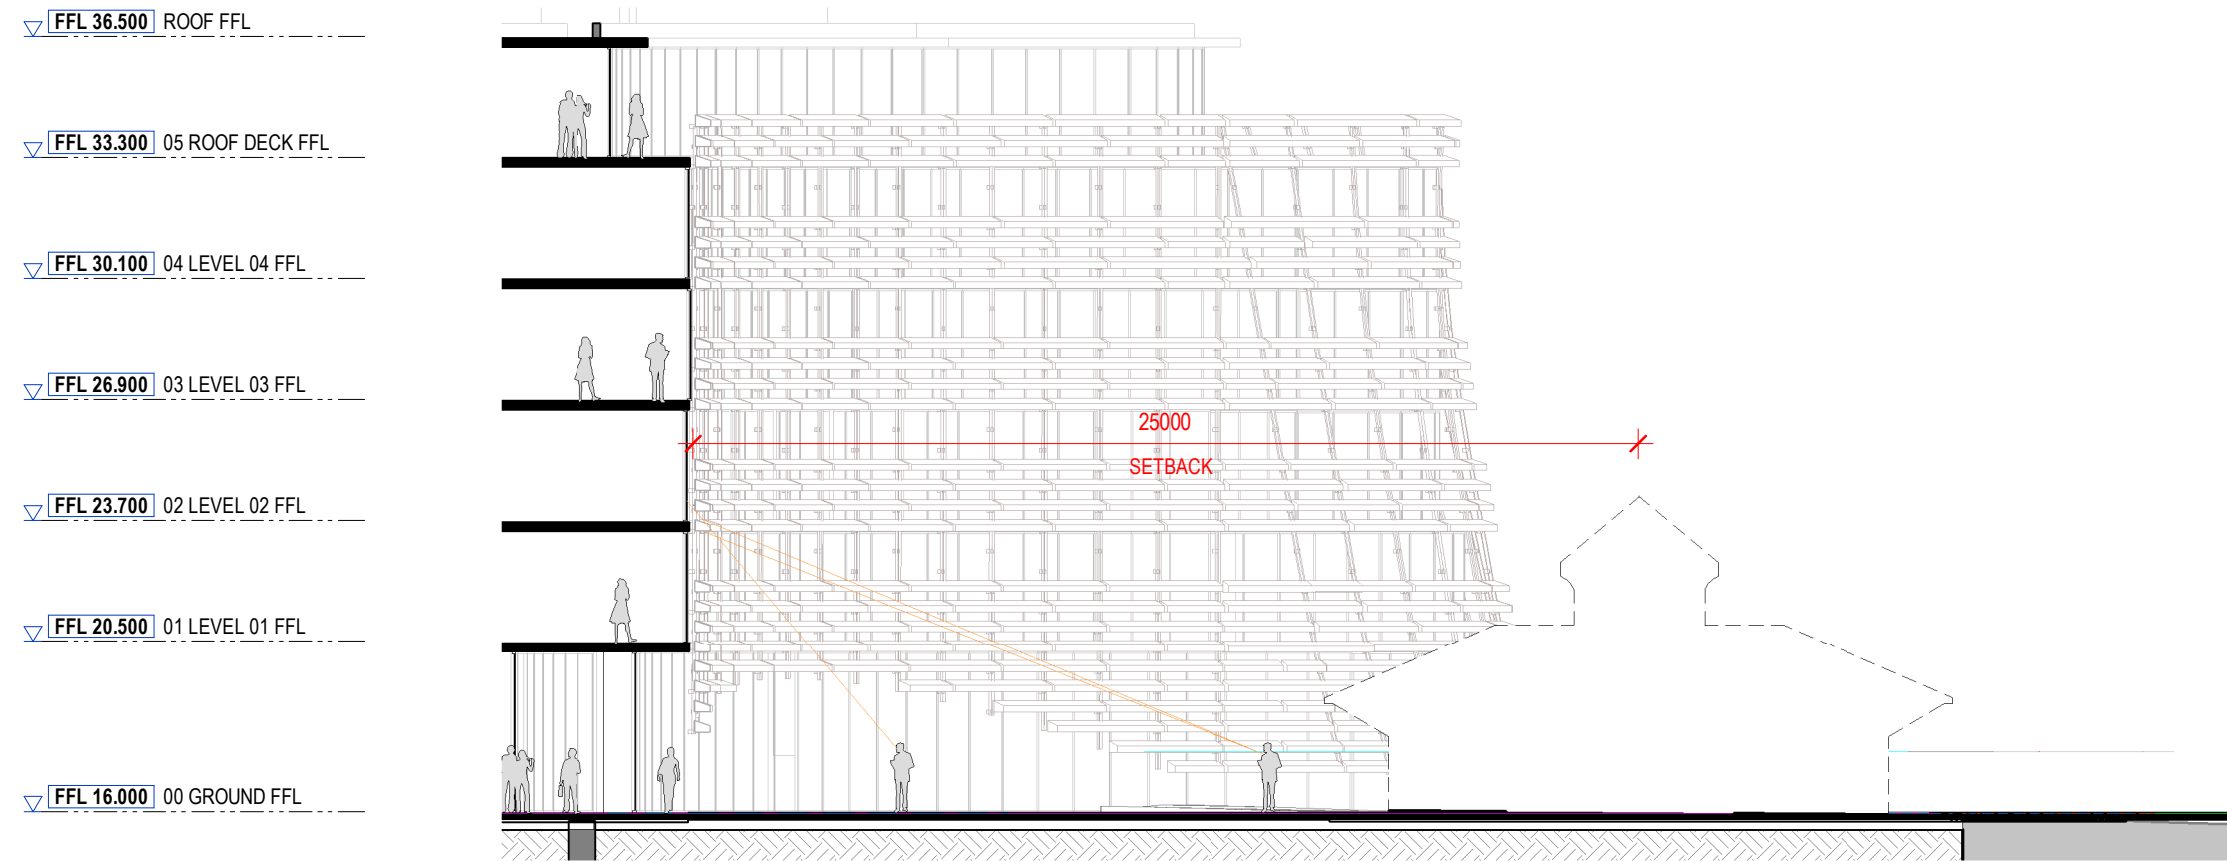

2 TP SECTION AA MAIN FACADE

1 : 200

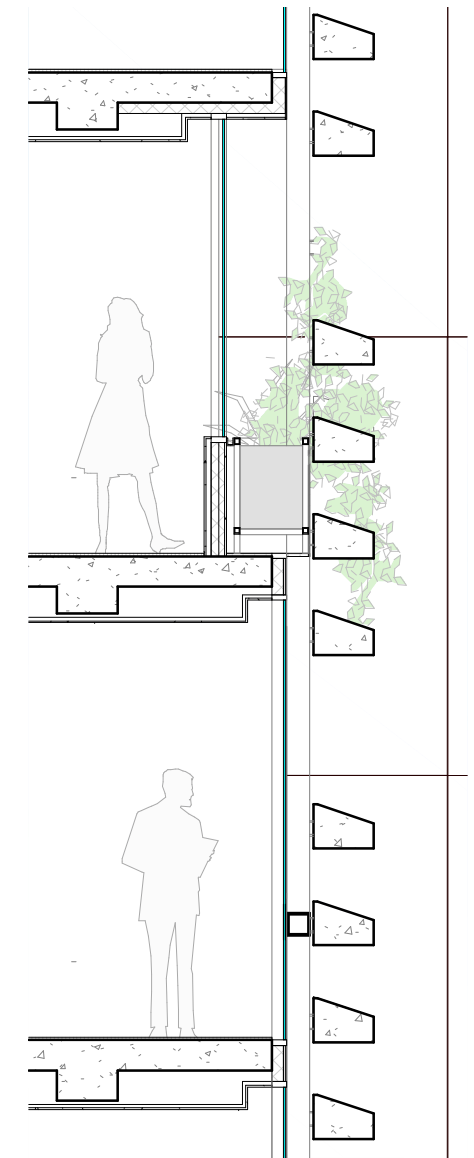


3 TP SECTION AA (ROOMS)
SK1-106

1 : 50

FOR APPROVAL



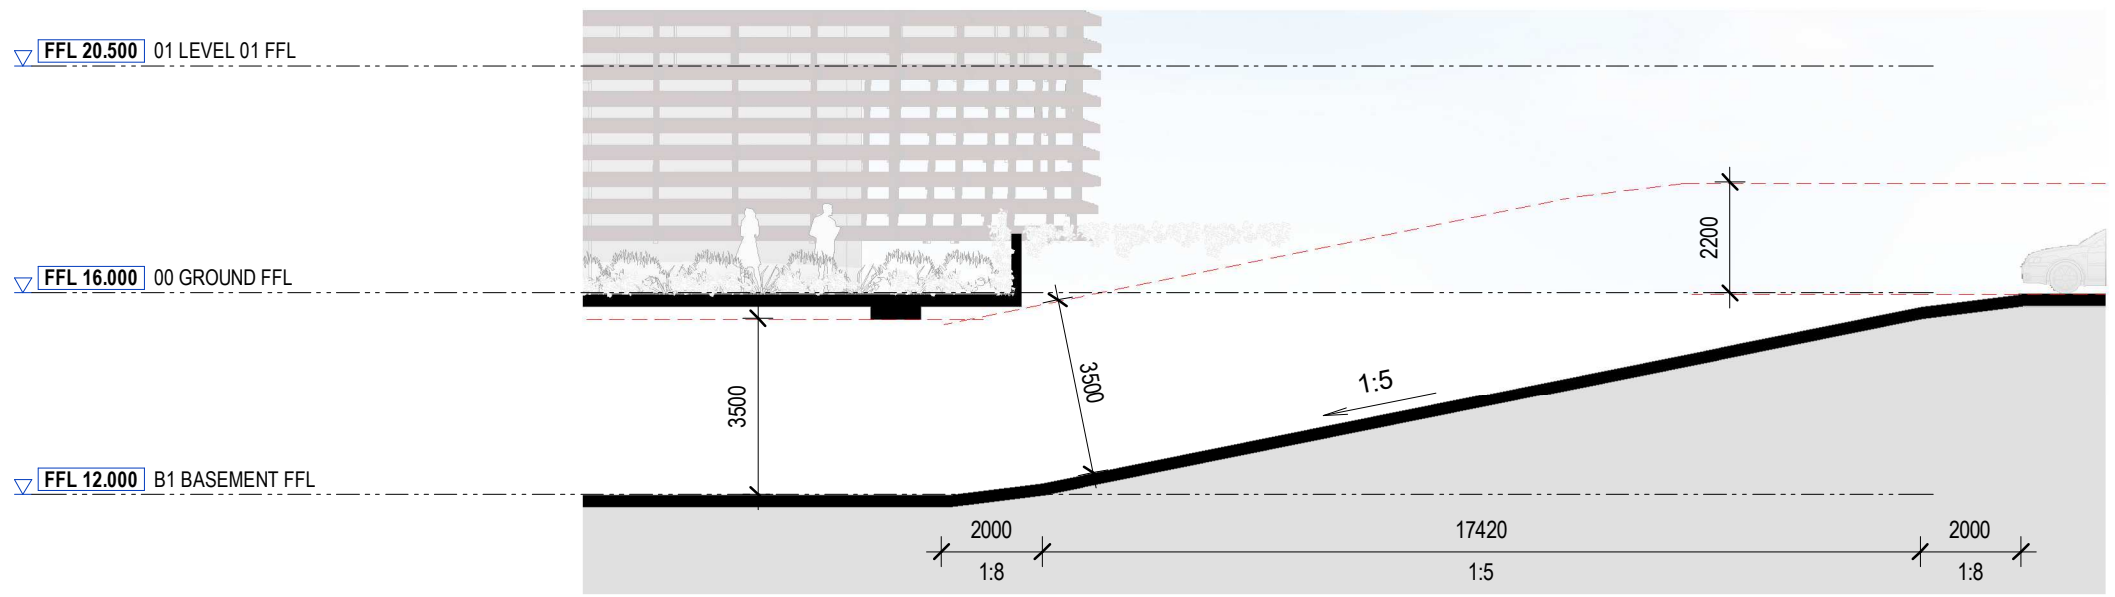

1 **DETAIL SECTION - BASEMENT ACCESS**
 SK1-101 1 : 150

FOR APPROVAL

COPYRIGHT	REV	DATE	DESCRIPTION	PROJECT #
Jackson Clements Burrows Pty Ltd Architects 345 Swan Street Richmond Melbourne Vic 3121 T +613 9654 6227 jcba.com.au	1	22.08.2023	HERITAGE VICTORIA ISSUE	21-092
	2	27.03.2024	HERITAGE VICTORIA - RFI RESPONSE	18/08/2023


PROJECT
FLEMINGTON RACECOURSE HOTEL
 550 Epsom Road, Flemington

DRAWING TITLE
PROPOSED DETAIL SECTIONS


DRAWING NUMBER
TP 3-112

REVISION
2




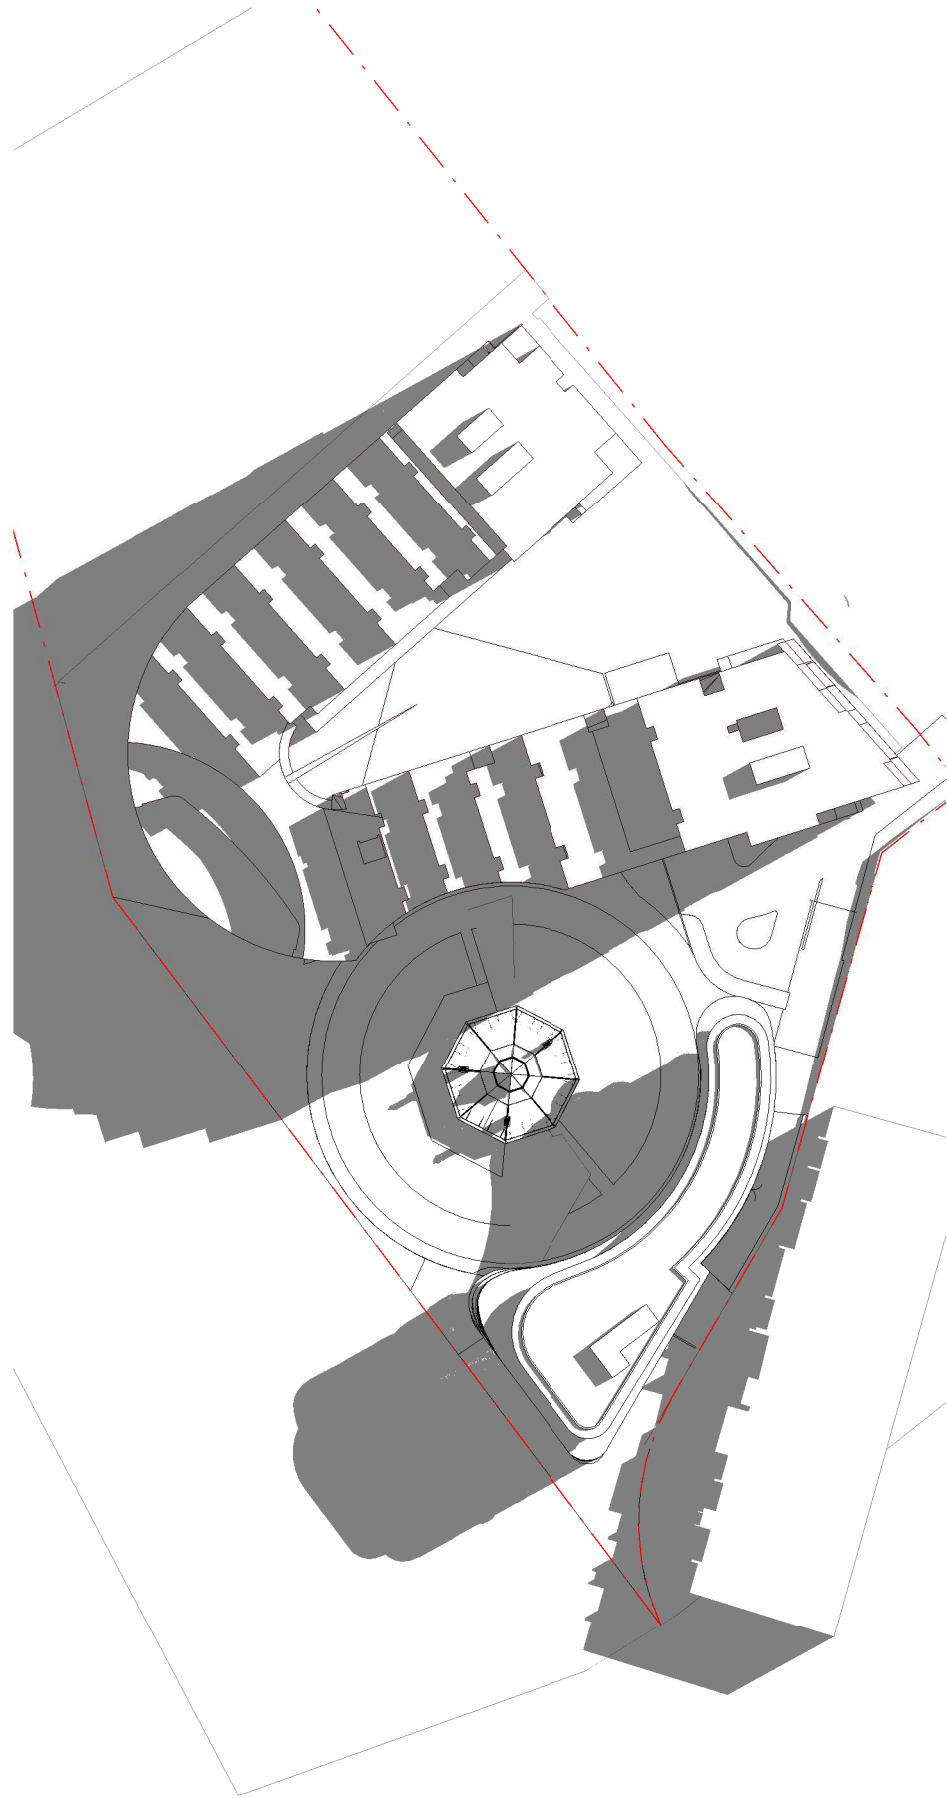

PROPOSED SHADOWS 9AM 22ND SEPTEMBER

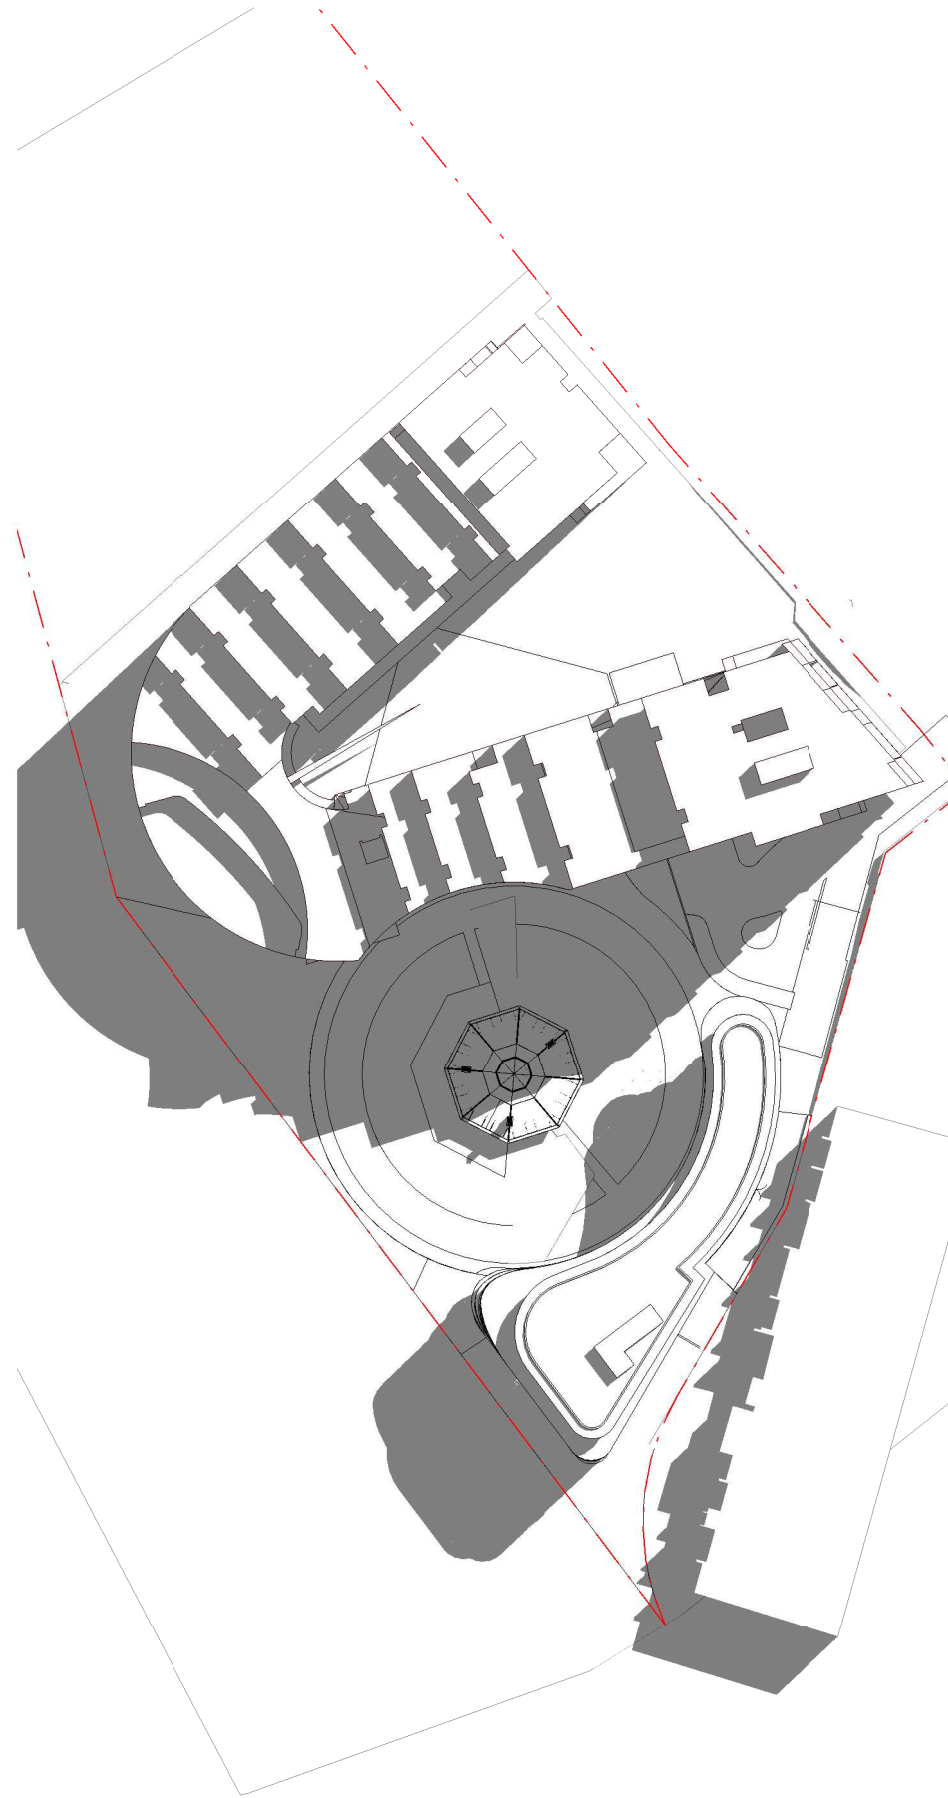


PROPOSED SHADOWS 10AM 22ND SEPTEMBER

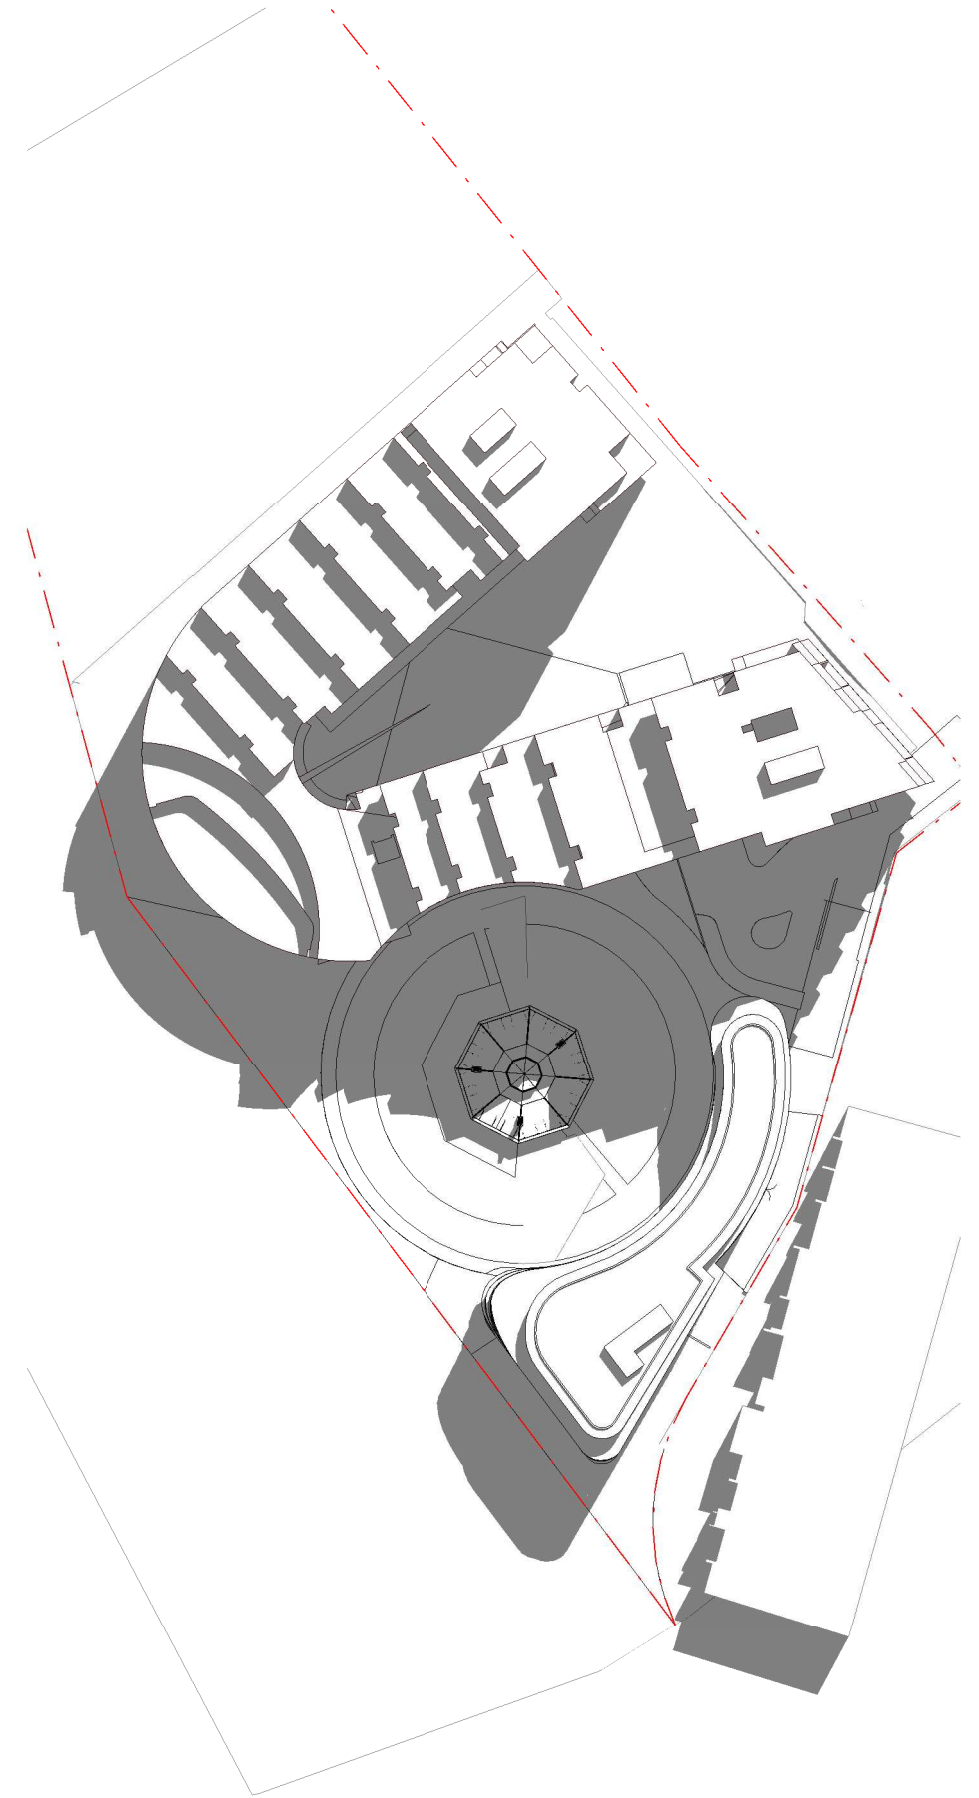


PROPOSED SHADOWS 11AM 22ND SEPTEMBER




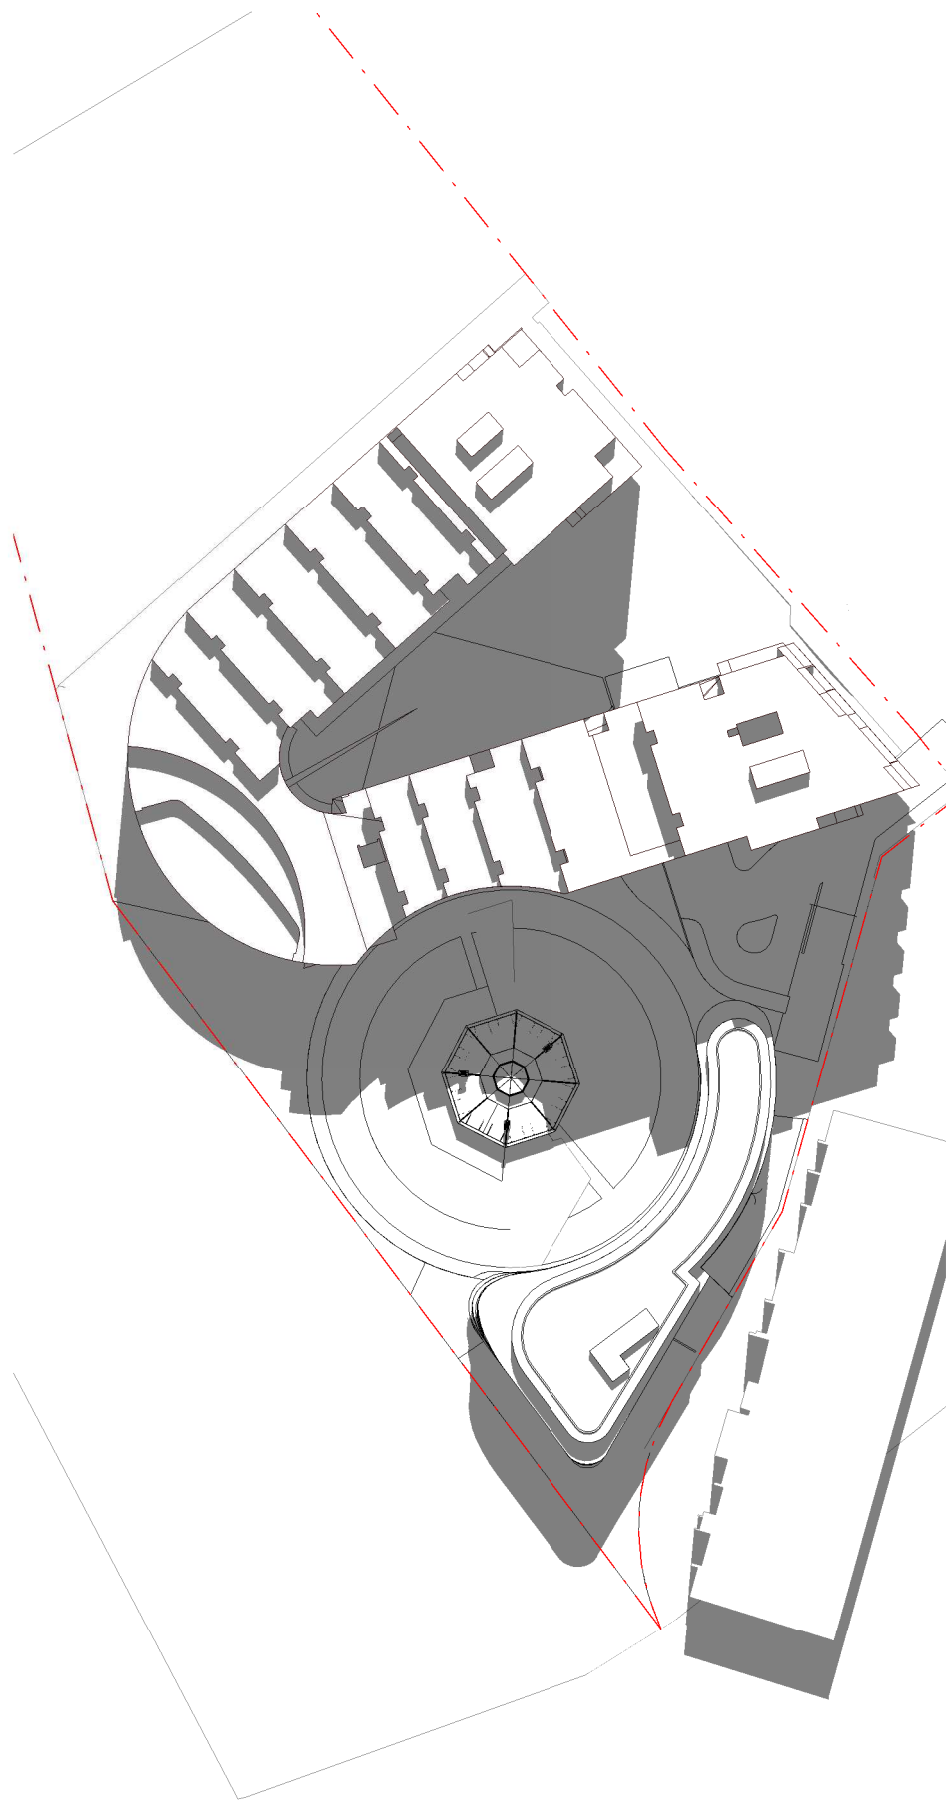

PROPOSED SHADOWS 12PM 22ND SEPTEMBER

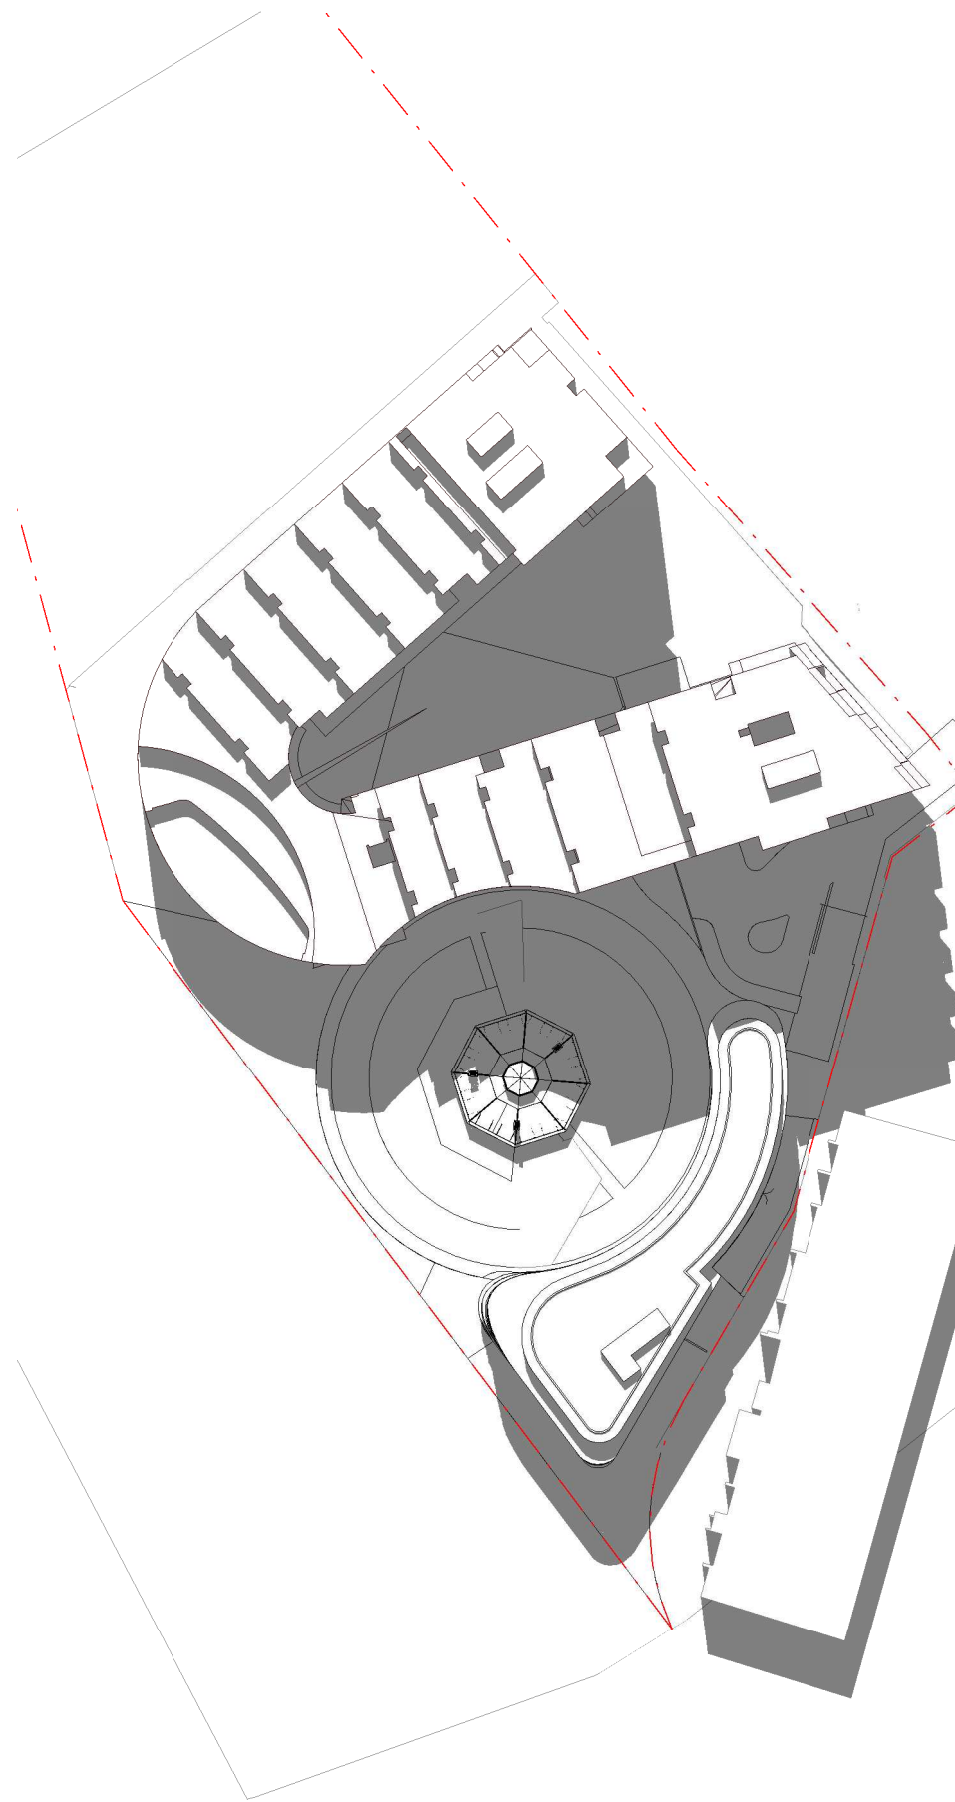


PROPOSED SHADOWS 12.30PM 22ND SEPTEMBER

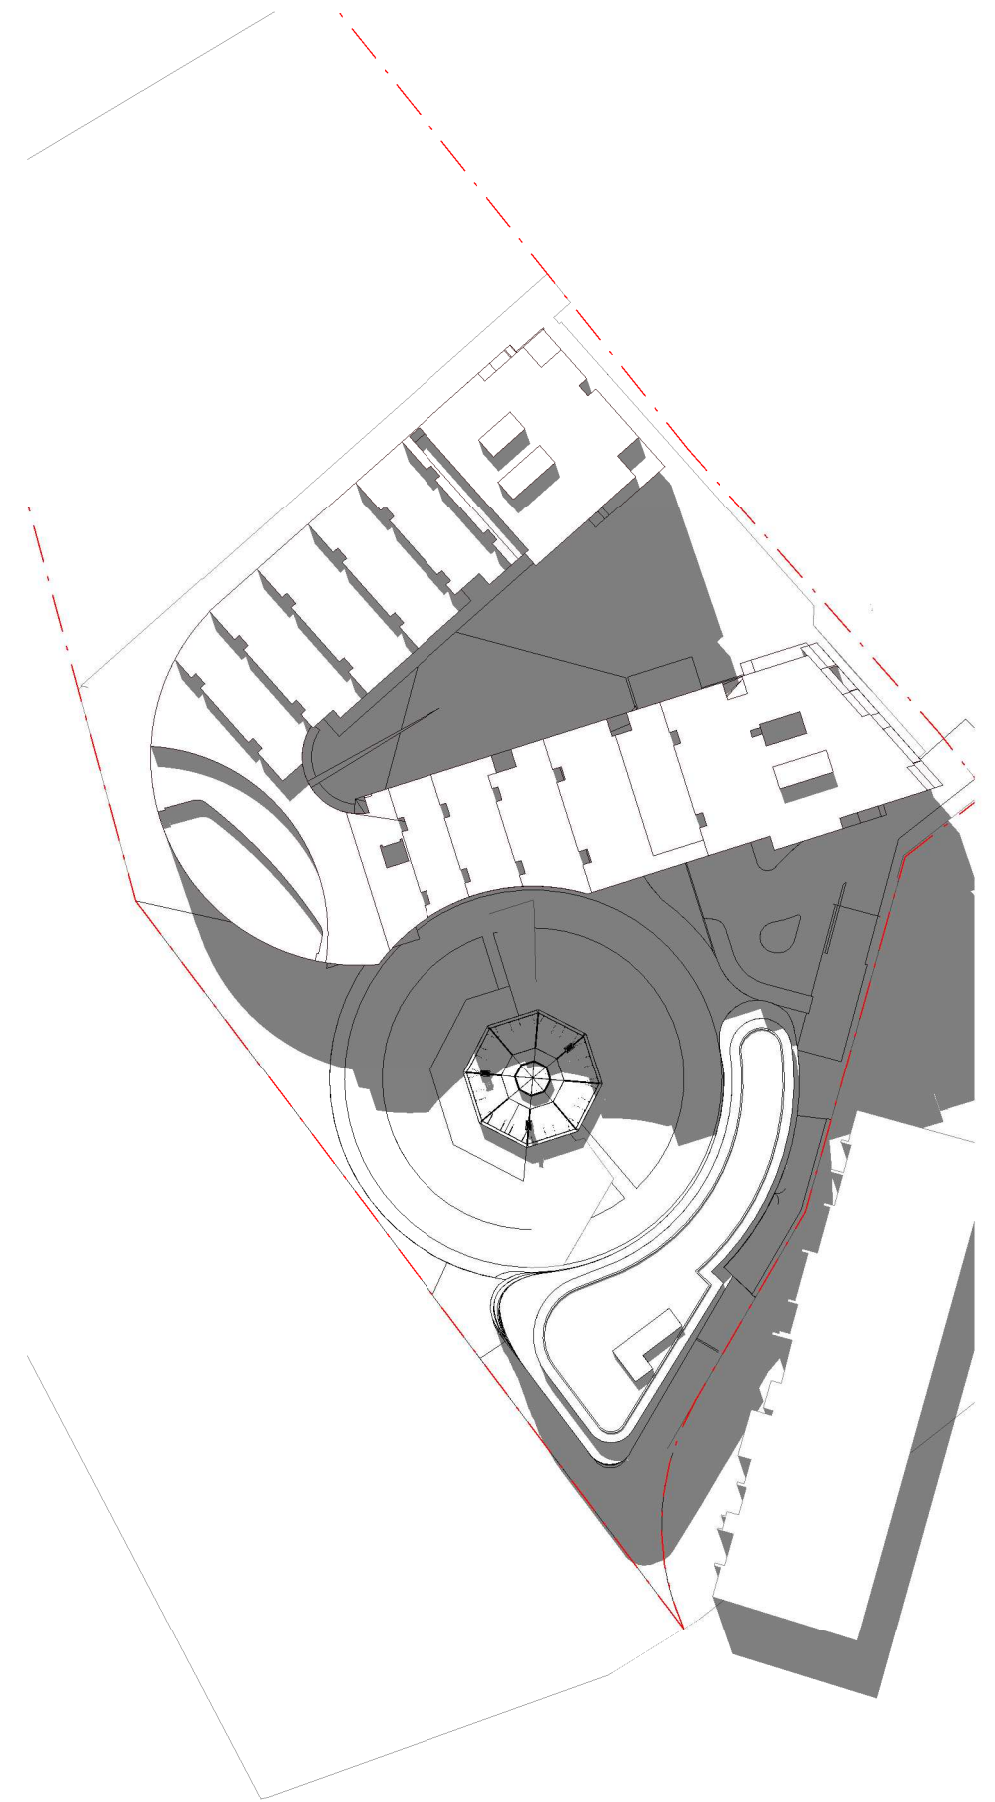


PROPOSED SHADOWS 1PM 22ND SEPTEMBER




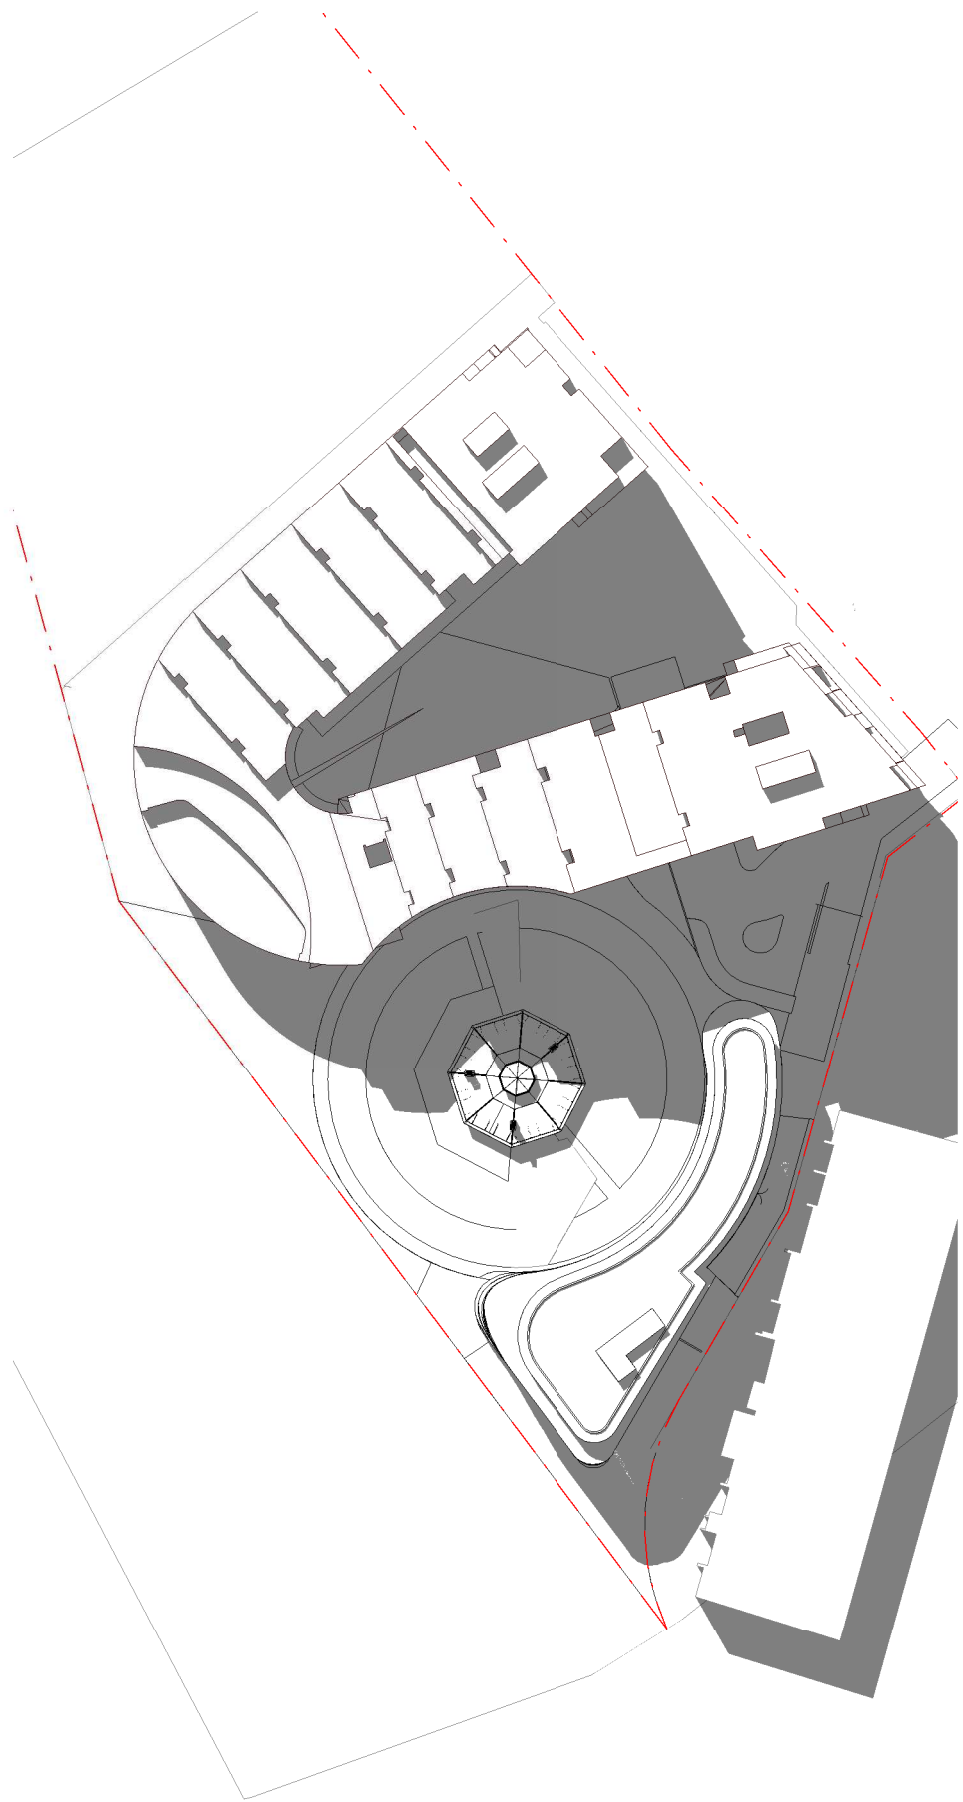

PROPOSED SHADOWS 1:30PM 22ND SEPTEMBER

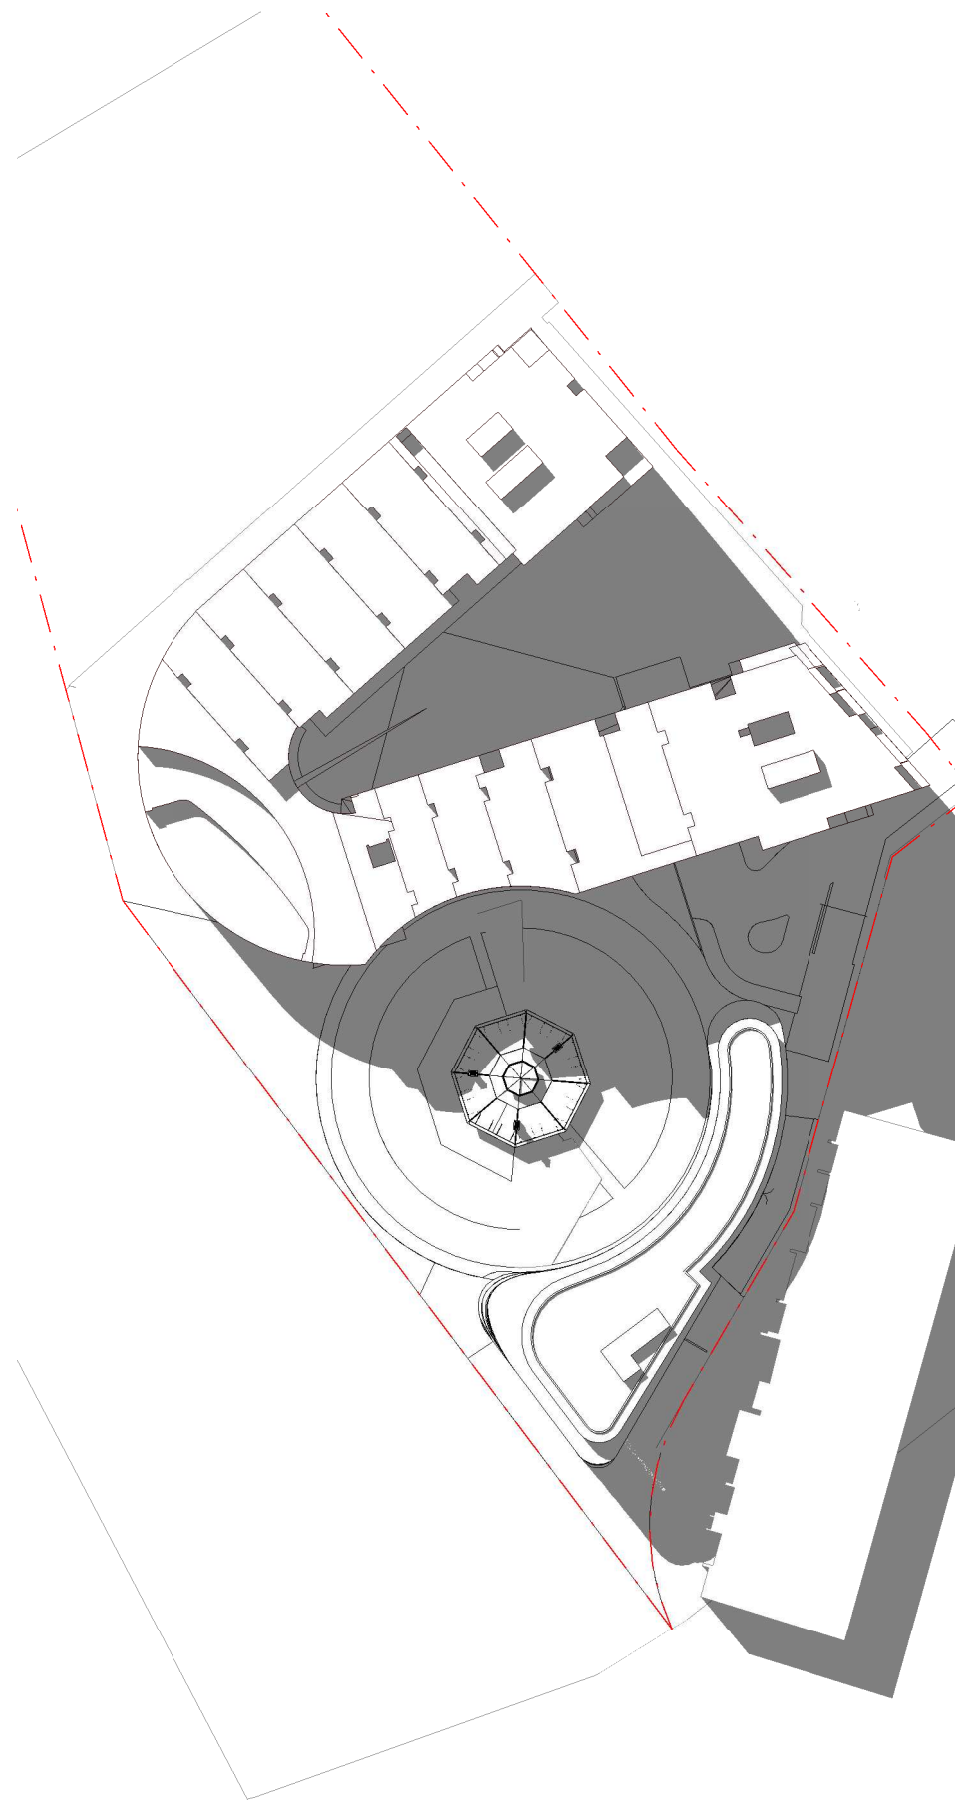


PROPOSED SHADOWS 2PM 22ND SEPTEMBER

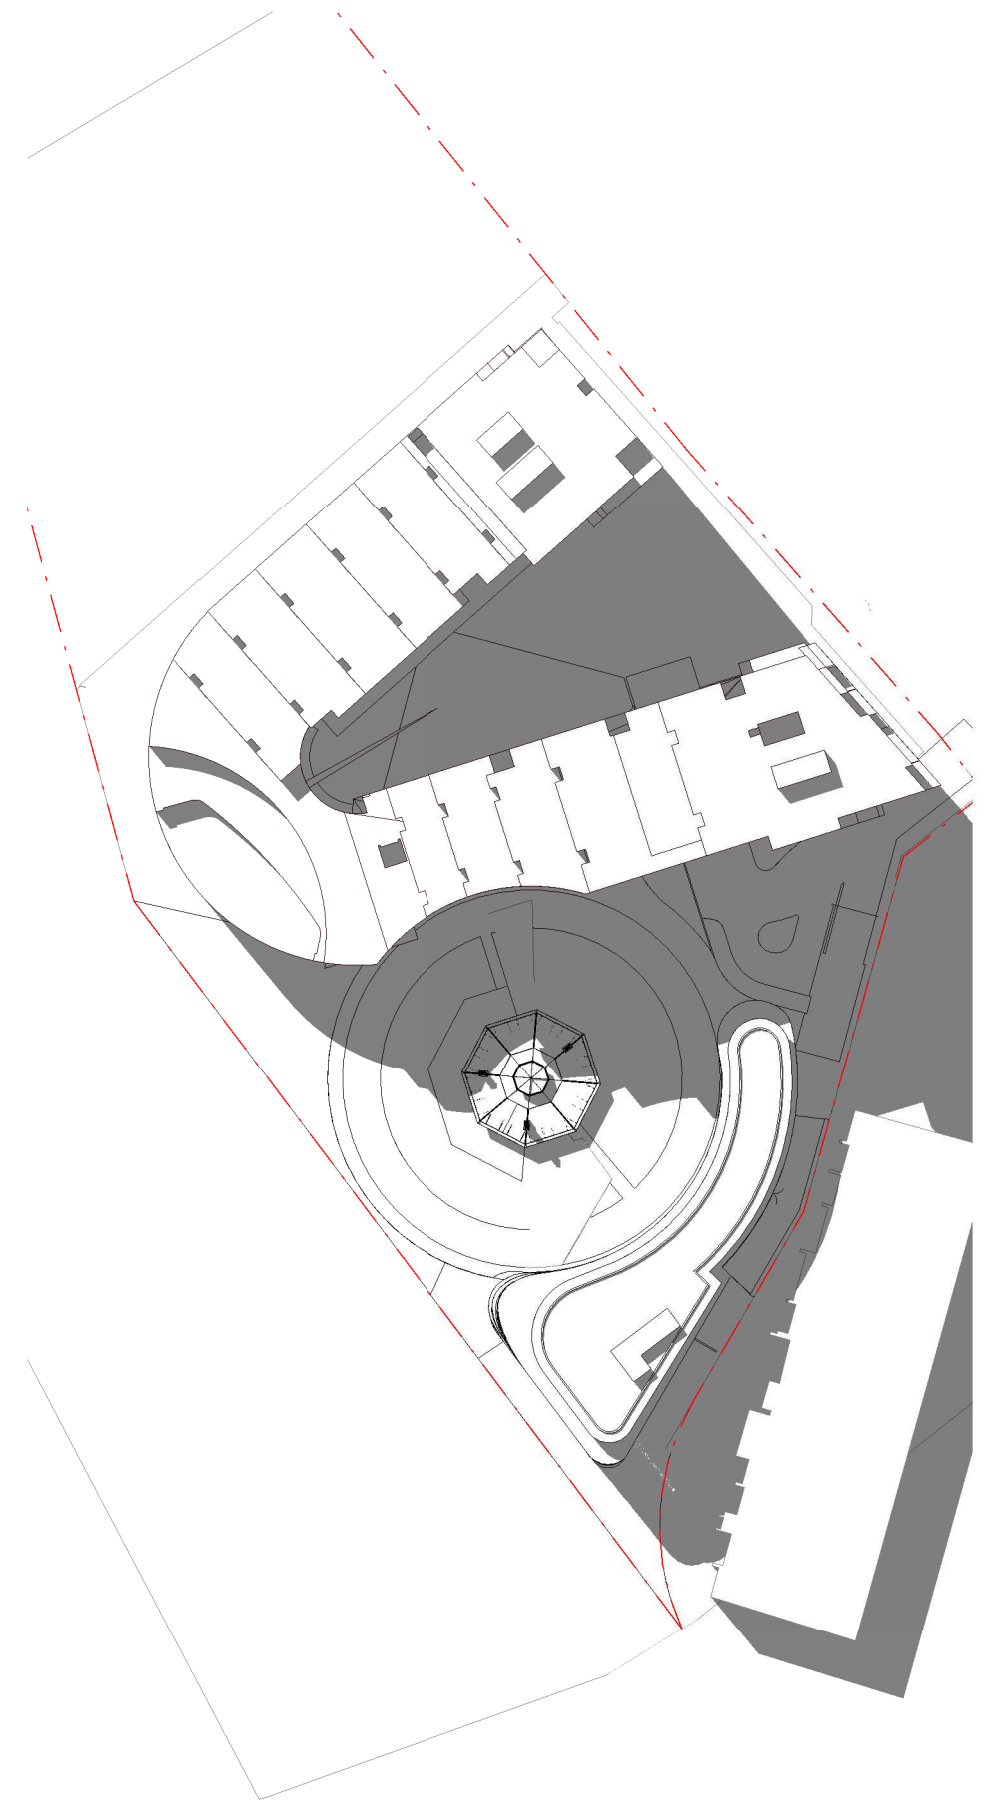

PROPOSED SHADOWS 2.30PM 22ND SEPTEMBER



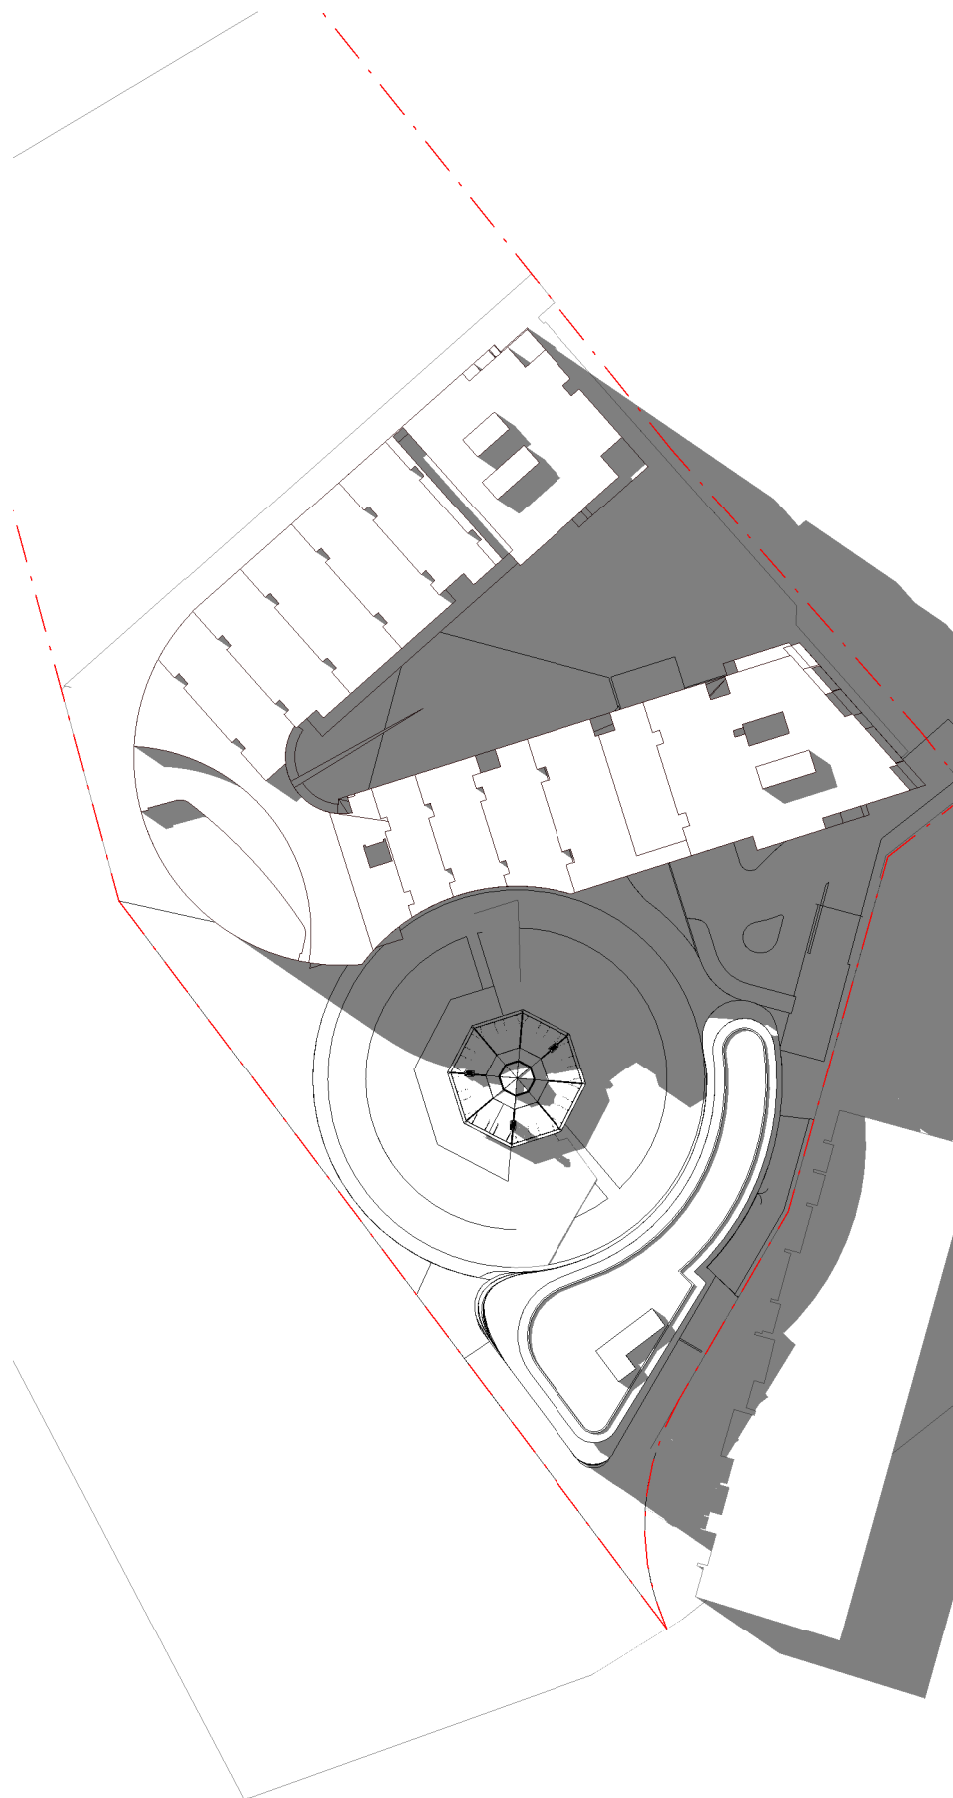

PROPOSED SHADOWS 3PM 22ND SEPTEMBER

