


PROPOSED EXTENSION


Copyright
 All Design Documentation (Including Design concepts, drawings, specifications and other documentation prepared by Belcoast Homes) remains the property of J3 Design Documentation incorporates confidential information and must not be disclosed to any person without the prior written permission of J3Design.

Project Name	PROPOSED EXTENSION	HERITAGE VIC	03.1
Site Address	145 Noble Street Newtown 3220	3D VIEW	11384
			Plot Date: 19/04/2024

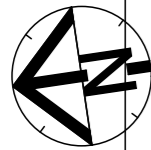

NOBLE STREET

MONT STREET

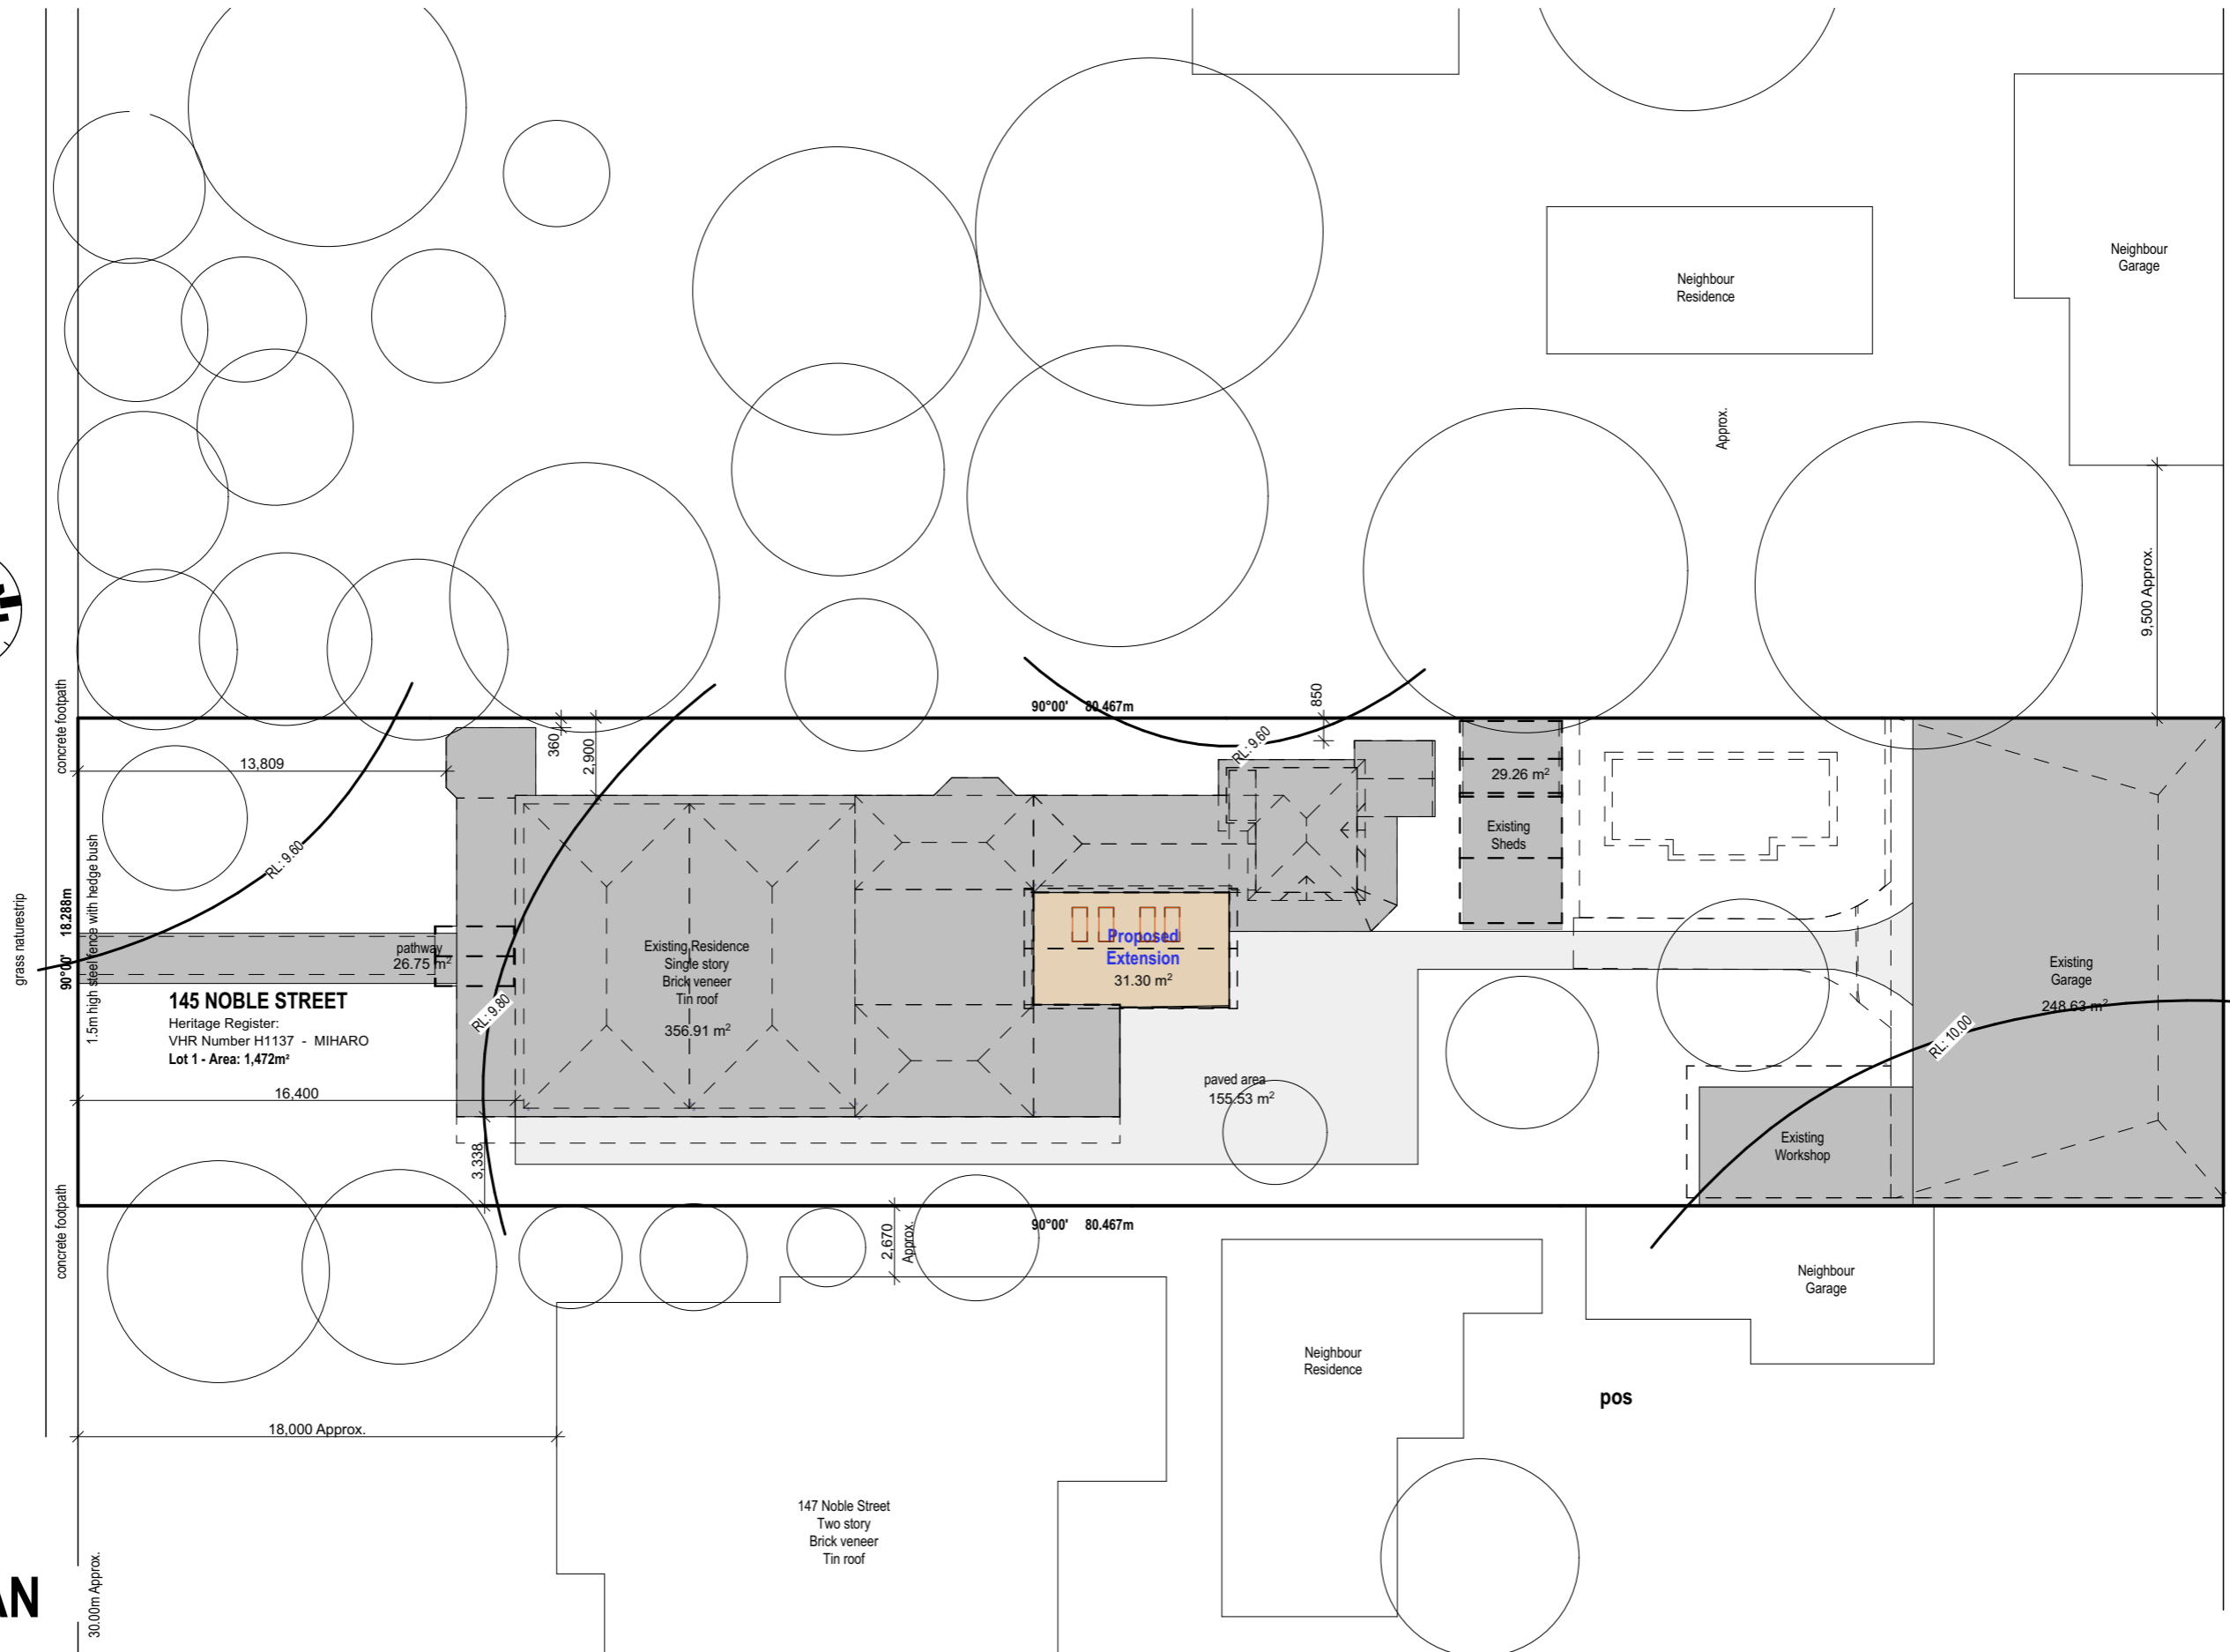


SITE PLAN

SCALE 1:250

Copyright
 All Design Documentation (Including Design concepts, drawings, specifications and other documentation prepared by Belcoast Homes) remains the property of J3 Design Documentation incorporates confidential information and must not be disclosed to any person without the prior written permission of J3Design.

Project Name	PROPOSED EXTENSION	HERITAGE VIC	03.2
Site Address	145 Noble Street Newtown 3220	SITE PLAN	11384
			Plot Date: 19/04/2024



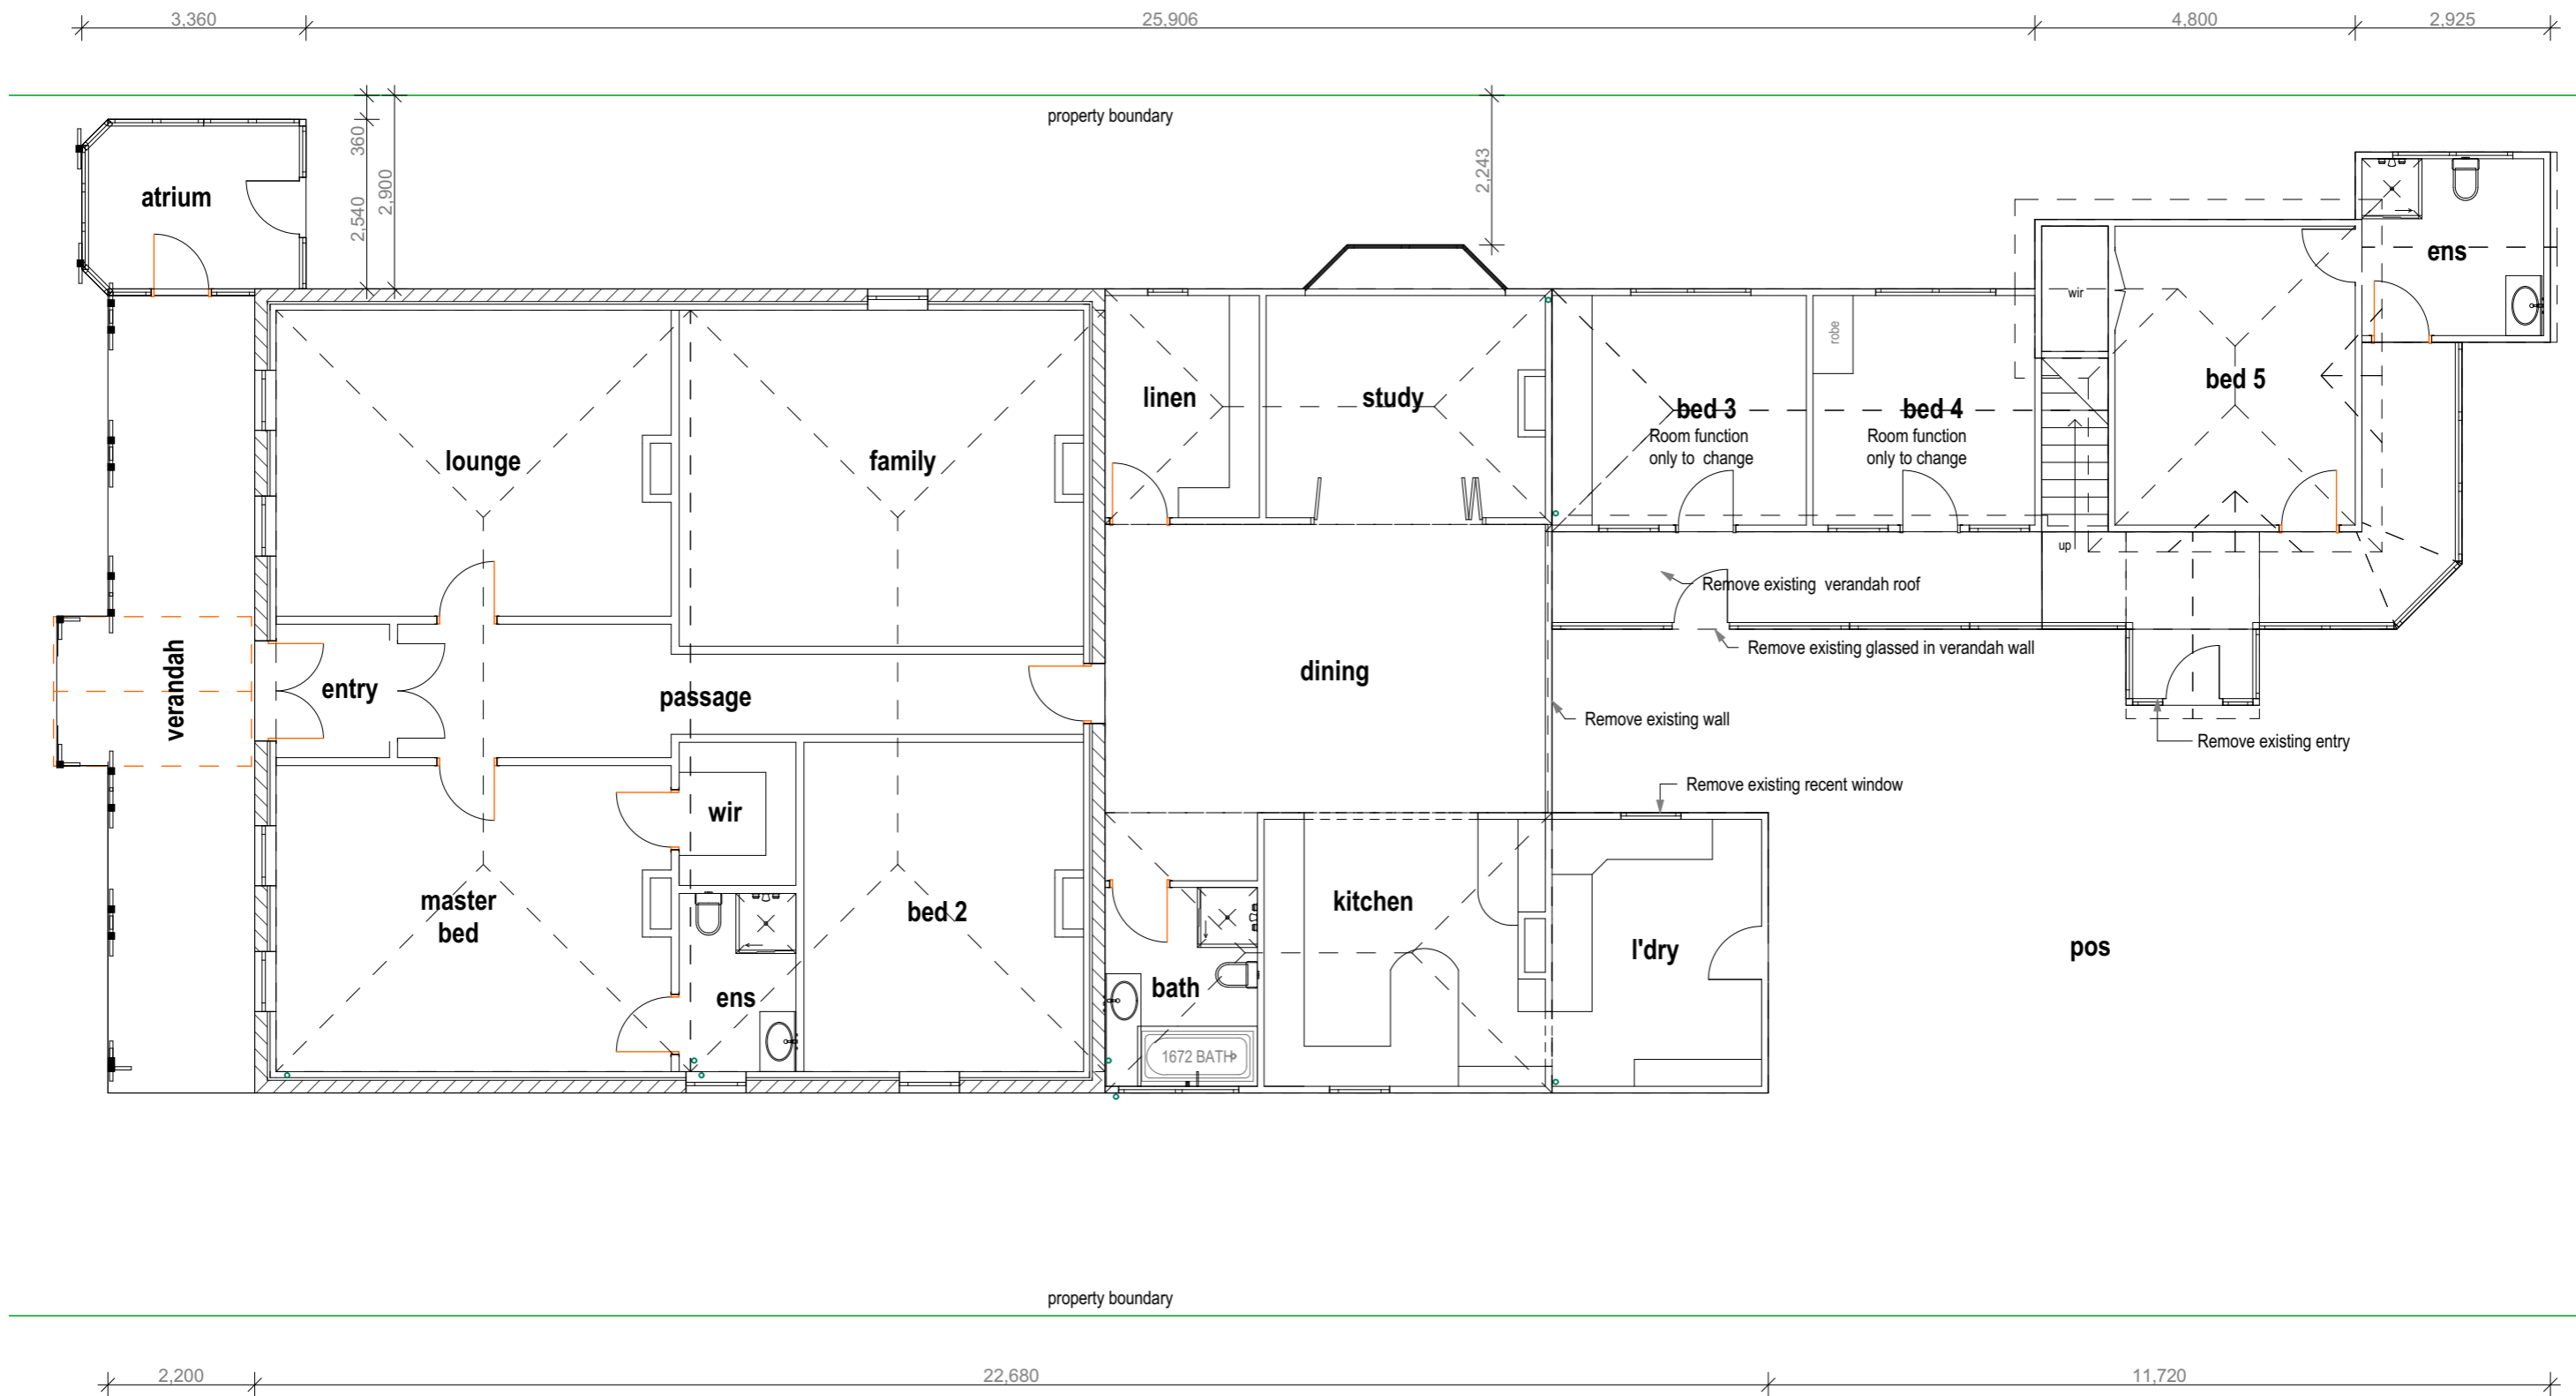


EXISTING FLOOR PLAN

1:100

Copyright
 All Design Documentation (Including Design concepts, drawings, specifications and other documentation prepared by Belcoast Homes) remains the property of J3 Design Documentation incorporates confidential information and must not be disclosed to any person without the prior written permission of J3Design.

Project Name	PROPOSED EXTENSION	HERITAGE VIC	03.3
Site Address	145 Noble Street Newtown 3220	FLOOR PLANS	11384
			Plot Date: 19/04/2024



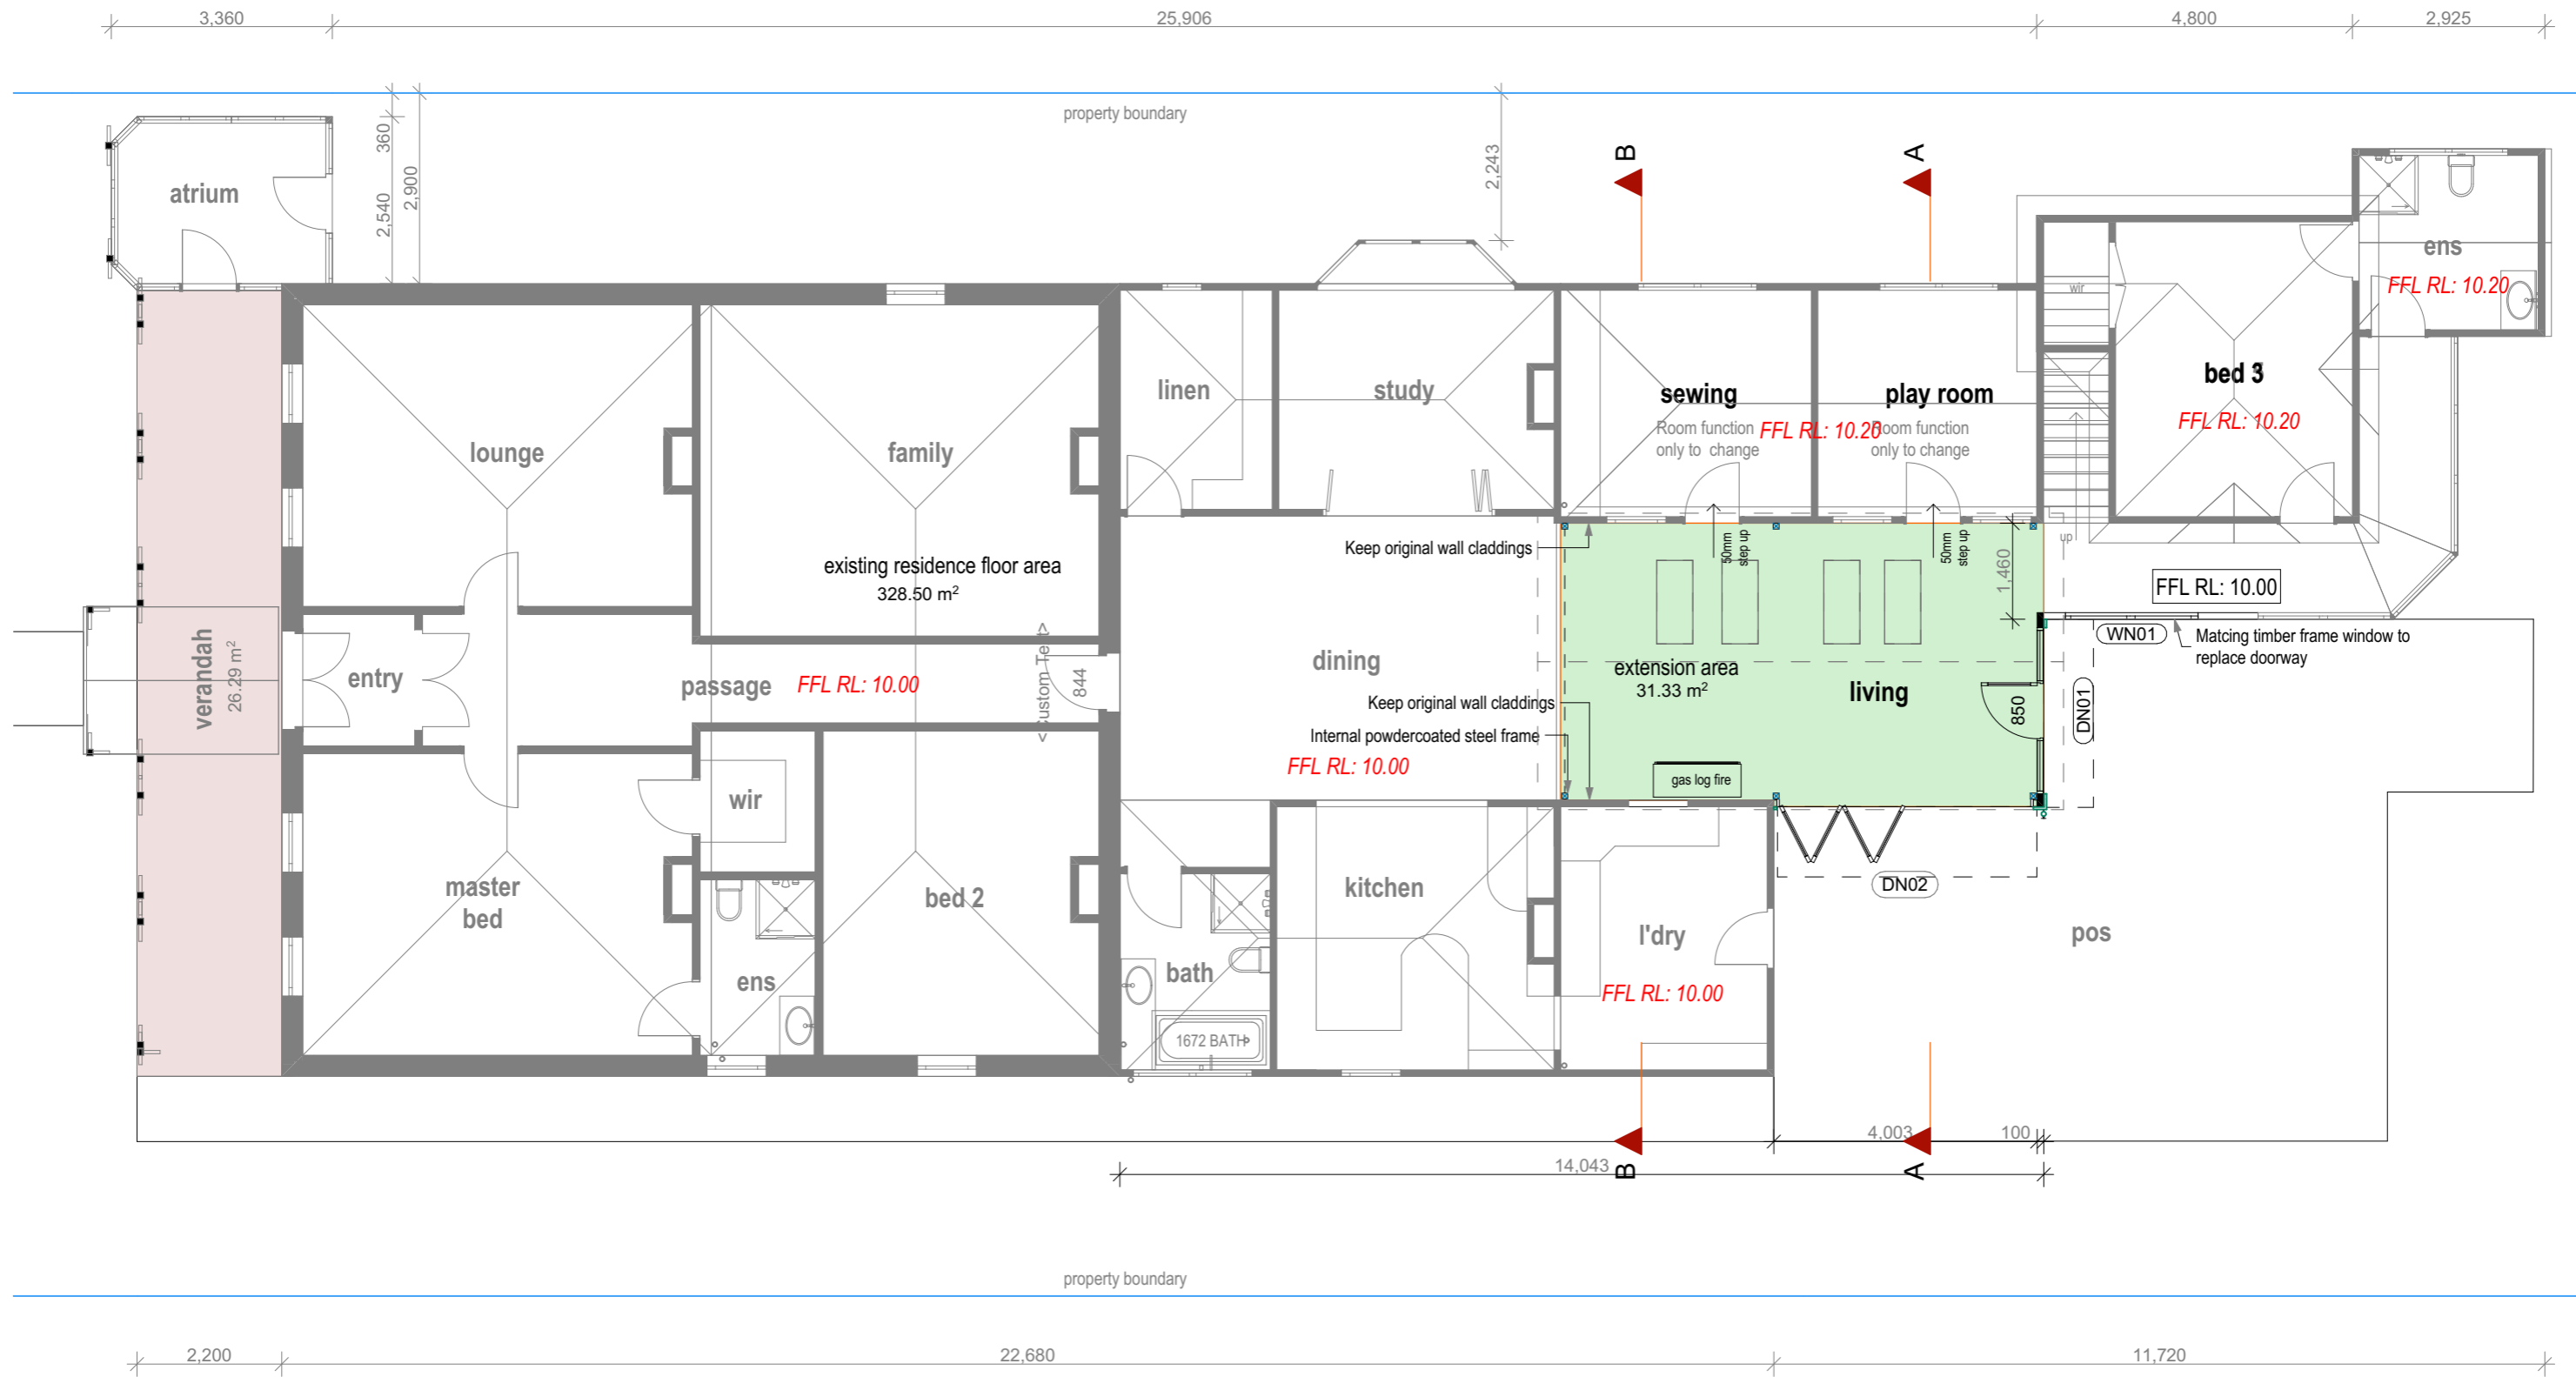


PROPOSED FLOOR PLAN

1:100

Copyright
 All Design Documentation (Including Design concepts, drawings, specifications and other documentation prepared by Belcoast Homes) remains the property of J3 Design Documentation incorporates confidential information and must not be disclosed to any person without the prior written permission of J3Design.

Project Name	PROPOSED EXTENSION	HERITAGE VIC	03.4
Site Address	145 Noble Street Newtown 3220	FLOOR PLANS	11384
			Plot Date: 19/04/2024



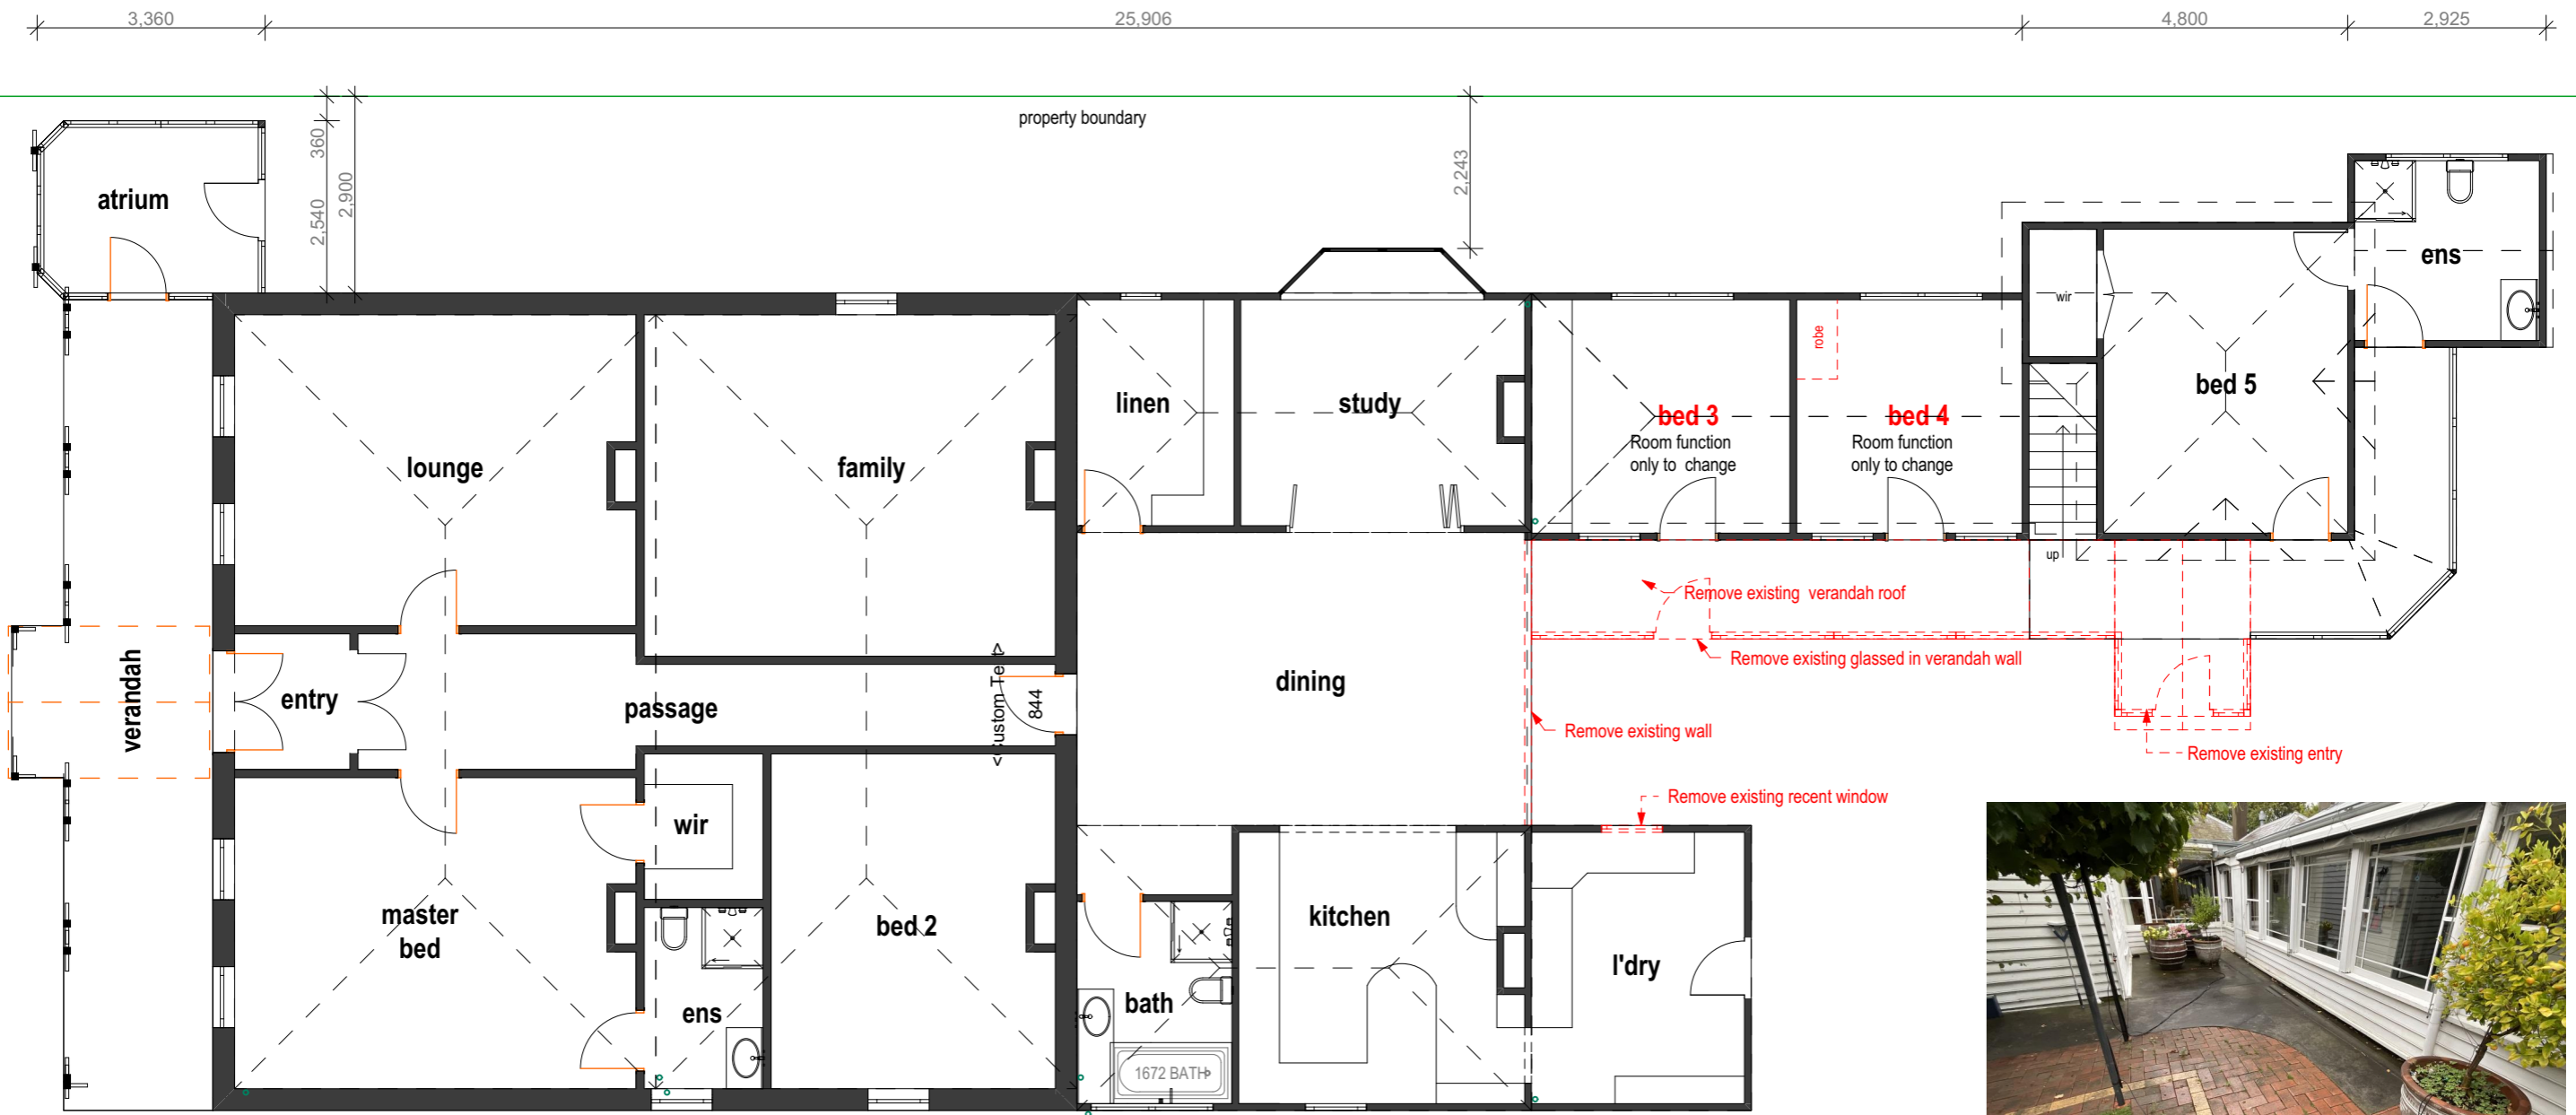

Existing Back Wall


DEMOLITION PLAN

1:100

Copyright
 All Design Documentation (Including Design concepts, drawings, specifications and other documentation prepared by Belcoast Homes) remains the property of J3 Design Documentation incorporates confidential information and must not be disclosed to any person without the prior written permission of J3Design.

Project Name	PROPOSED EXTENSION	HERITAGE VIC	03.5
Site Address	145 Noble Street Newtown 3220	DEMOLITION PLAN	11384
			Plot Date: 19/04/2024



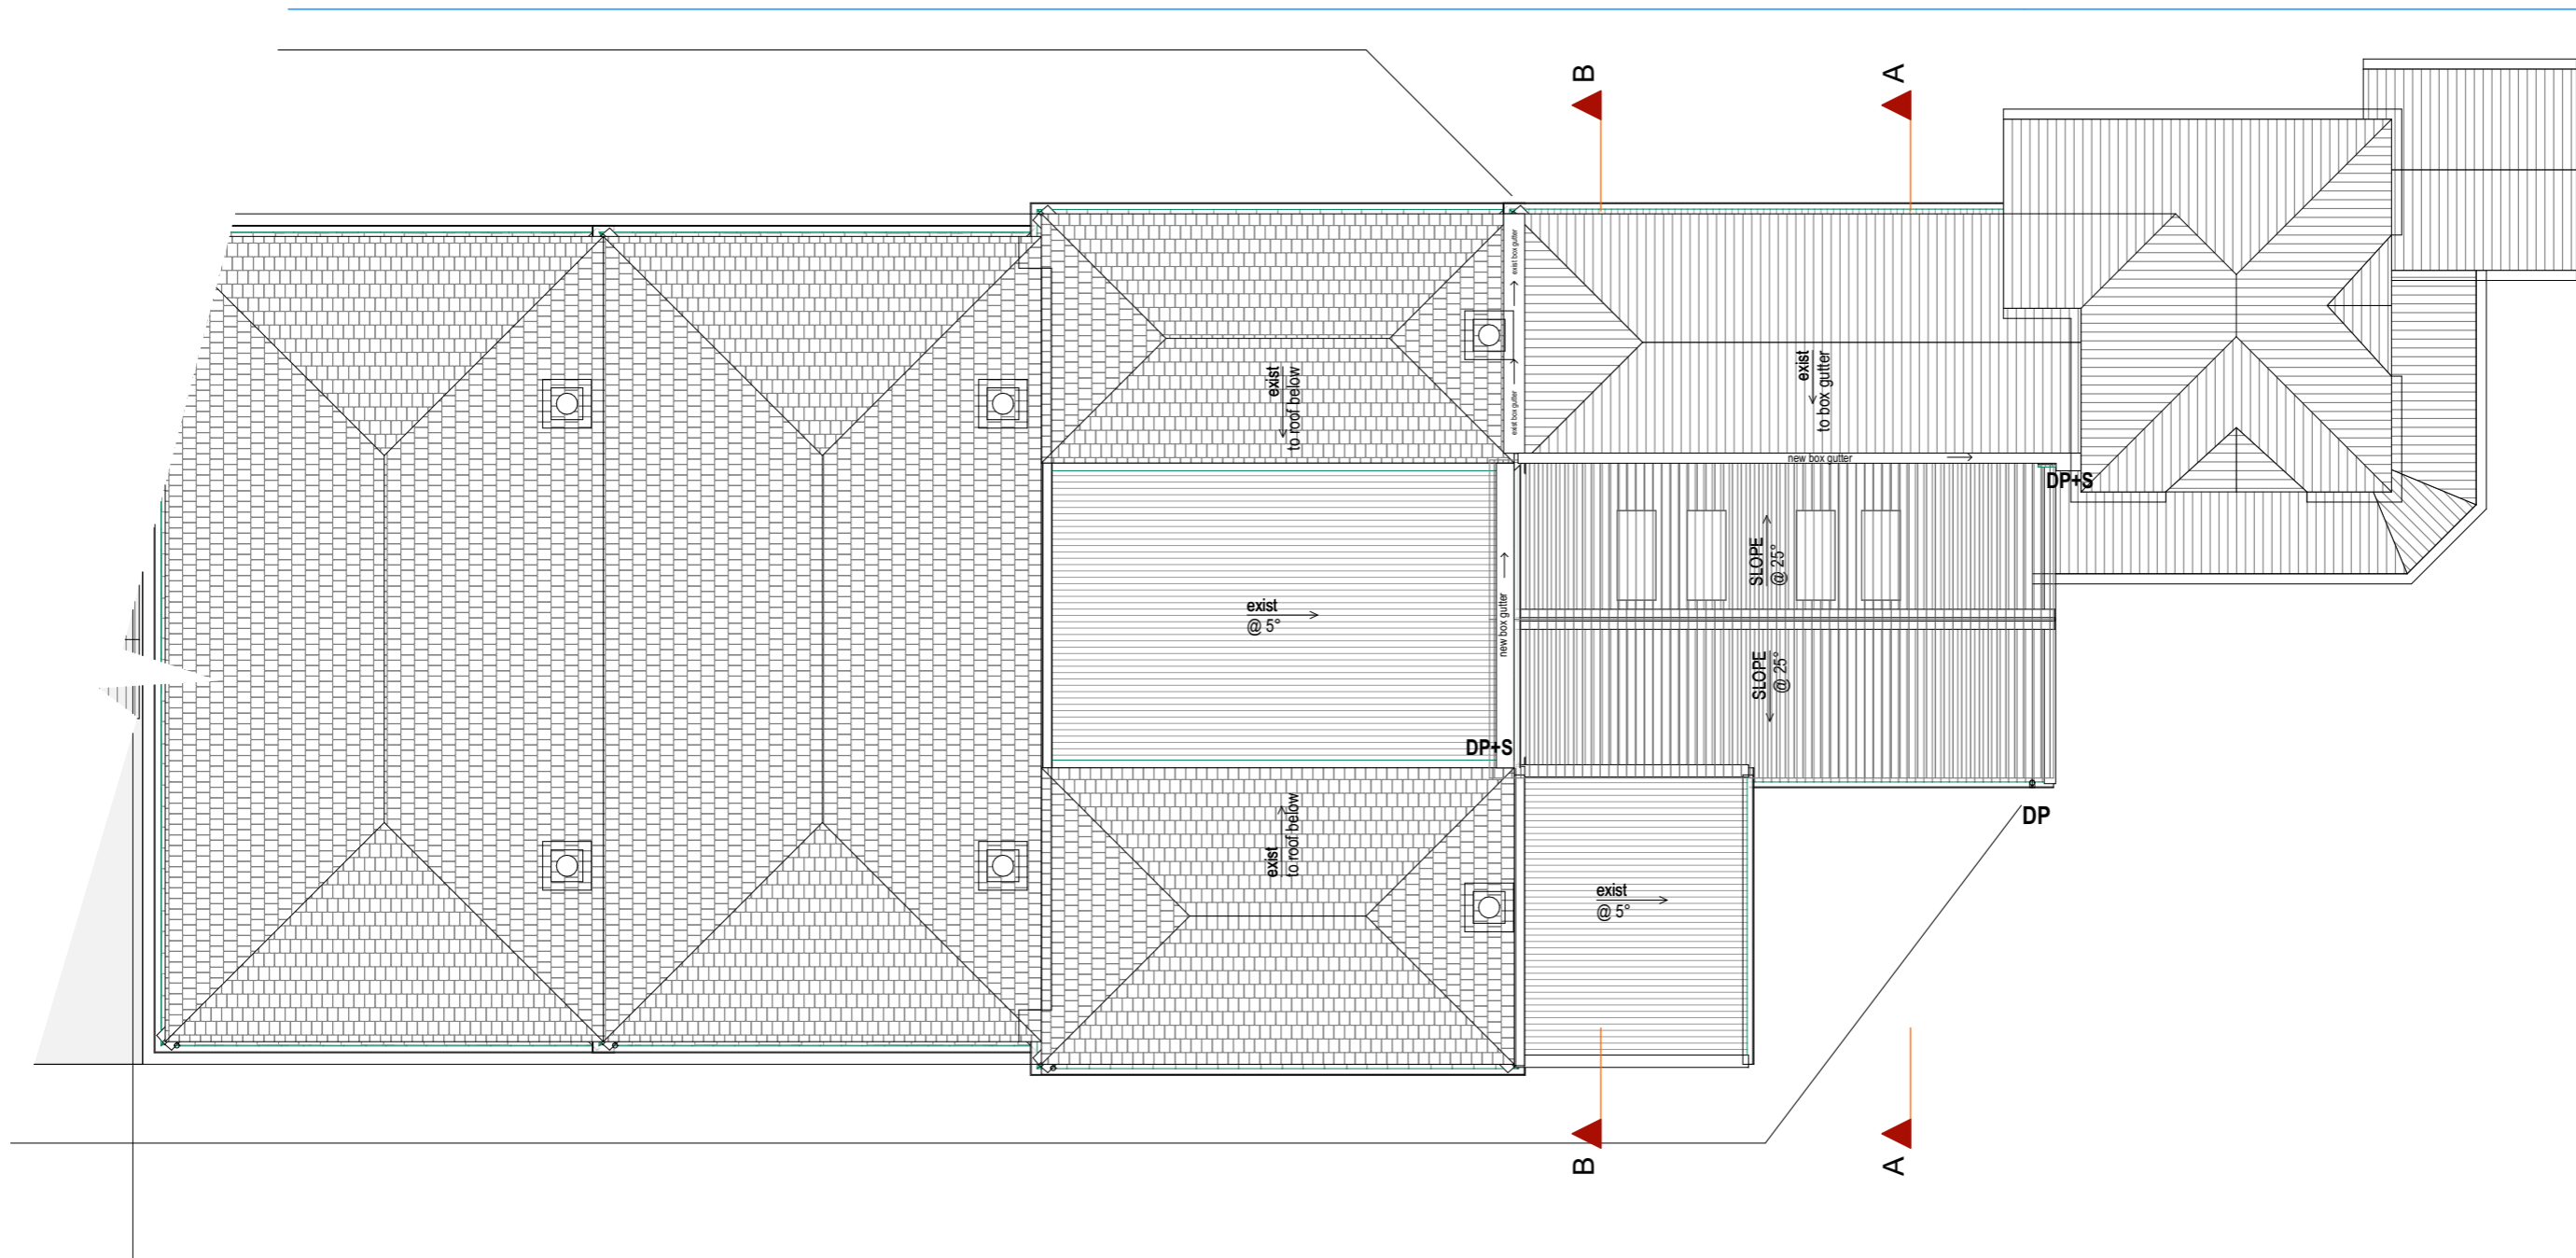

ROOF PLAN

1:100

Copyright
 All Design Documentation (Including Design concepts, drawings, specifications and other documentation prepared by Belcoast Homes) remains the property of J3 Design Documentation incorporates confidential information and must not be disclosed to any person without the prior written permission of J3Design.


Project Name	PROPOSED EXTENSION	HERITAGE VIC	03.6
Site Address	145 Noble Street Newtown 3220	ROOF PLAN	11384
			Plot Date: 19/04/2024



MATERIAL SCHEDULE



Colorbond " Monument" Roofing

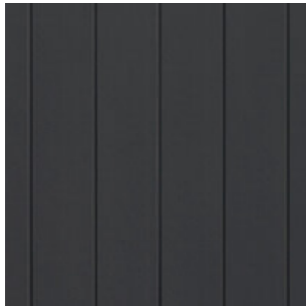

Wall cladding Axon Sheet painted
Colorbond " Monument"




Alumin Window frames, Gutters &
Dps Colorbond " Monument"



NORTH ELEVATION

SCALE 1:100

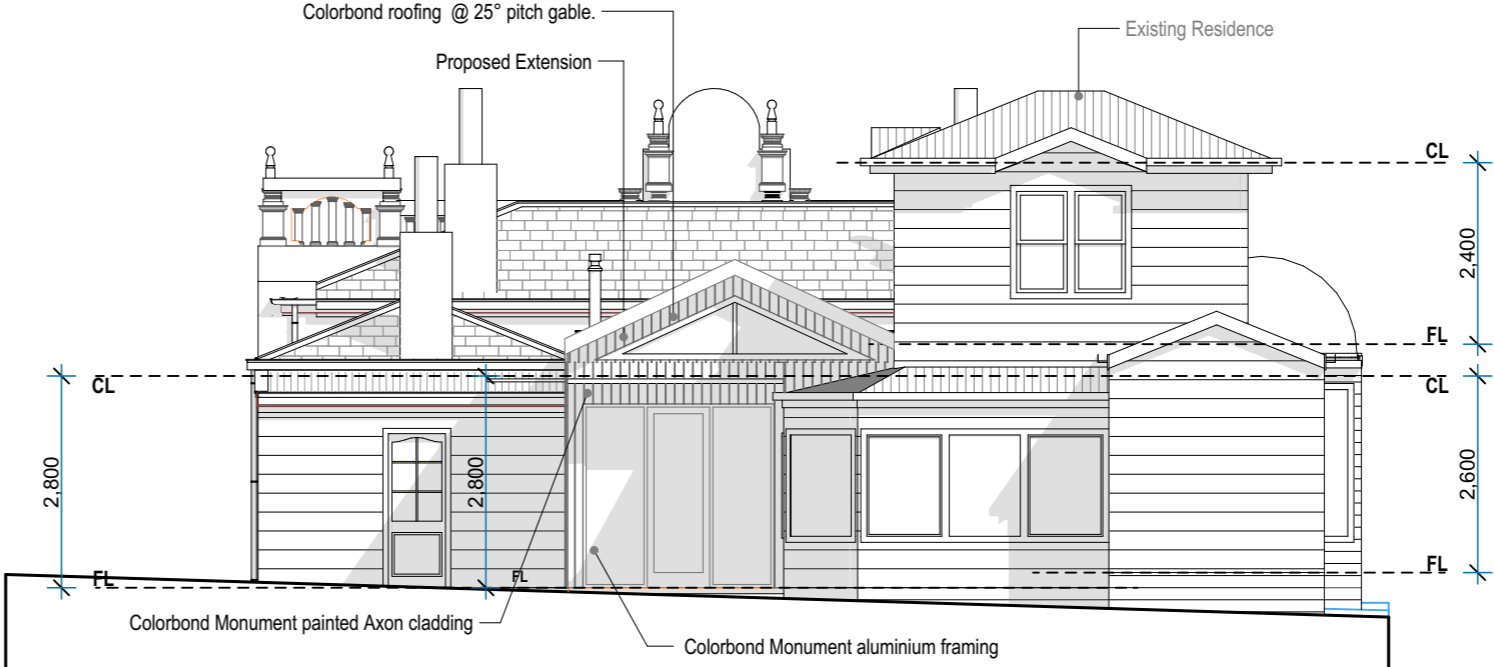


SOUTH ELEVATION

SCALE 1:100

Copyright
All Design Documentation (Including Design concepts, drawings, specifications and other documentation prepared by Belcoast Homes) remains the property of J3 Design Documentation incorporates confidential information and must not be disclosed to any person without the prior written permission of J3Design.


Project Name	PROPOSED EXTENSION	HERITAGE VIC	03.7
Site Address	145 Noble Street Newtown 3220	ELEVATIONS	11384
			Plot Date: 19/04/2024



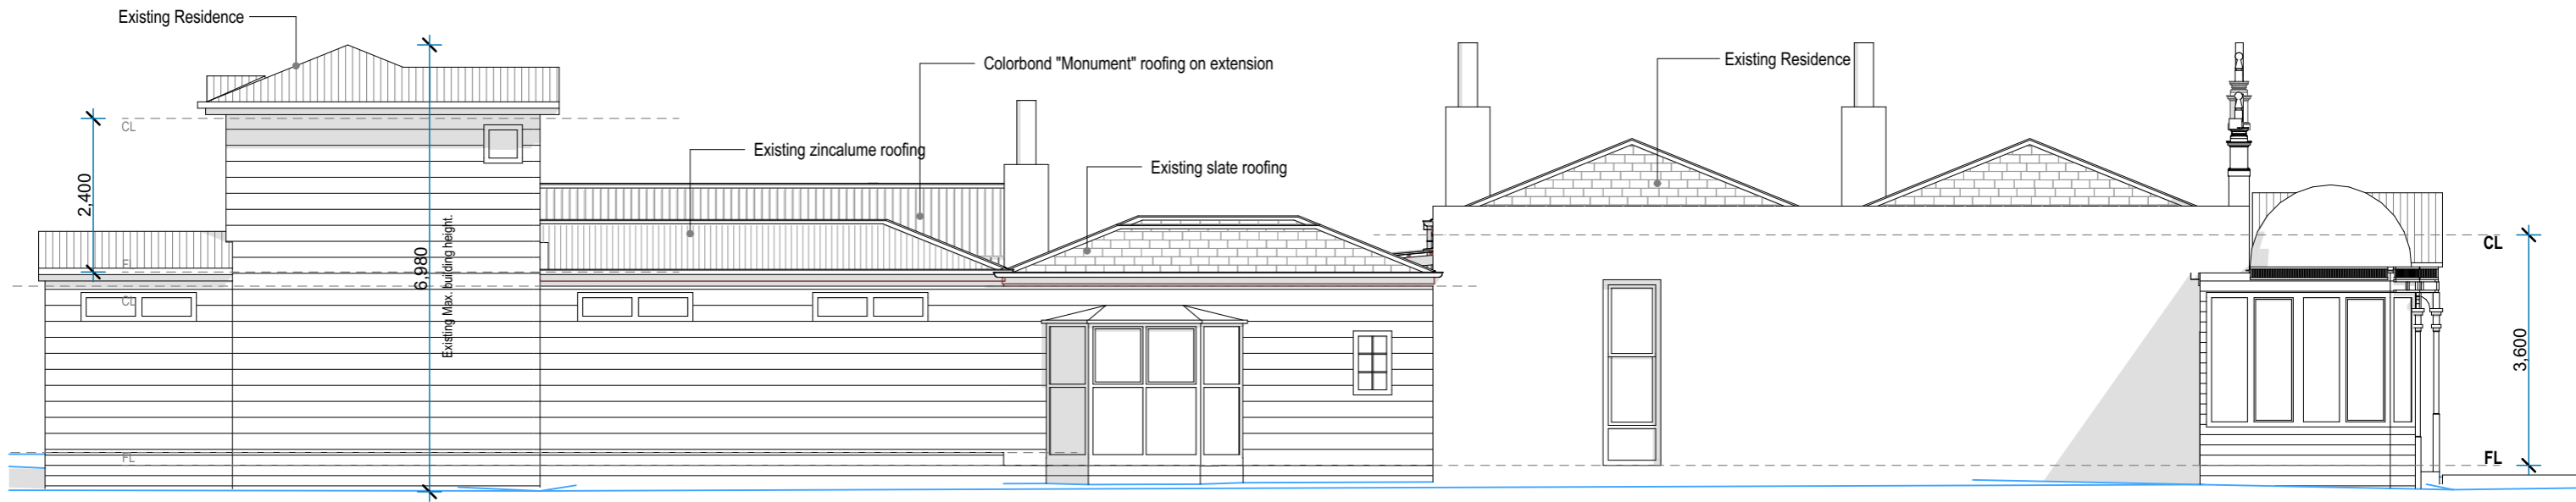

EAST ELEVATION

SCALE 1:100

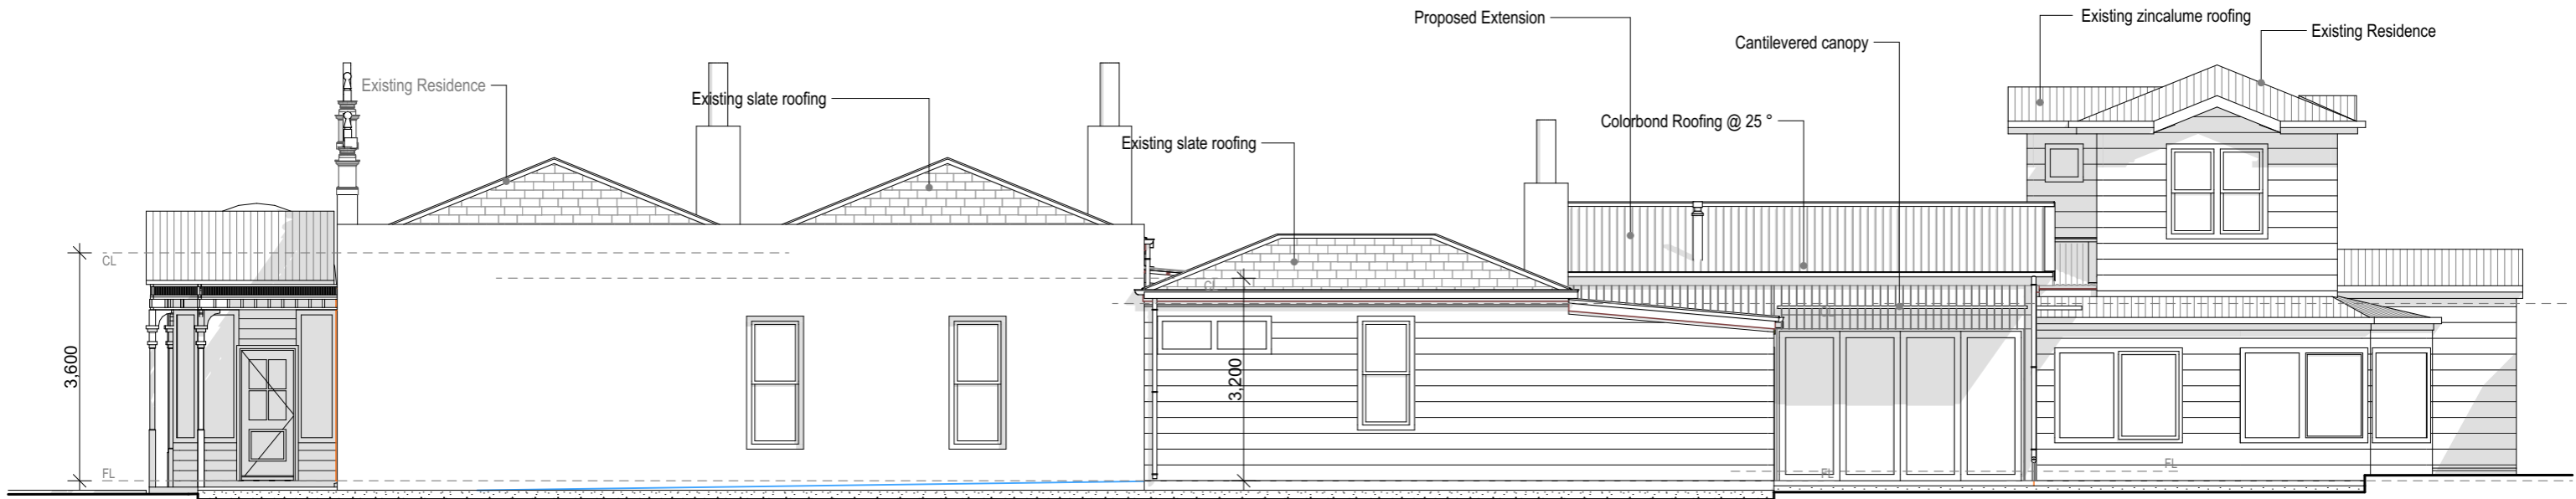

WEST ELEVATION

SCALE 1:100

Copyright
All Design Documentation (Including Design concepts, drawings, specifications and other documentation prepared by Belcoast Homes) remains the property of J3 Design Documentation incorporates confidential information and must not be disclosed to any person without the prior written permission of J3Design.

Project Name **PROPOSED EXTENSION**

Site Address **145 Noble Street
Newtown 3220**

HERITAGE VIC


ELEVATIONS

03.8

11384


Plot Date: 19/04/2024



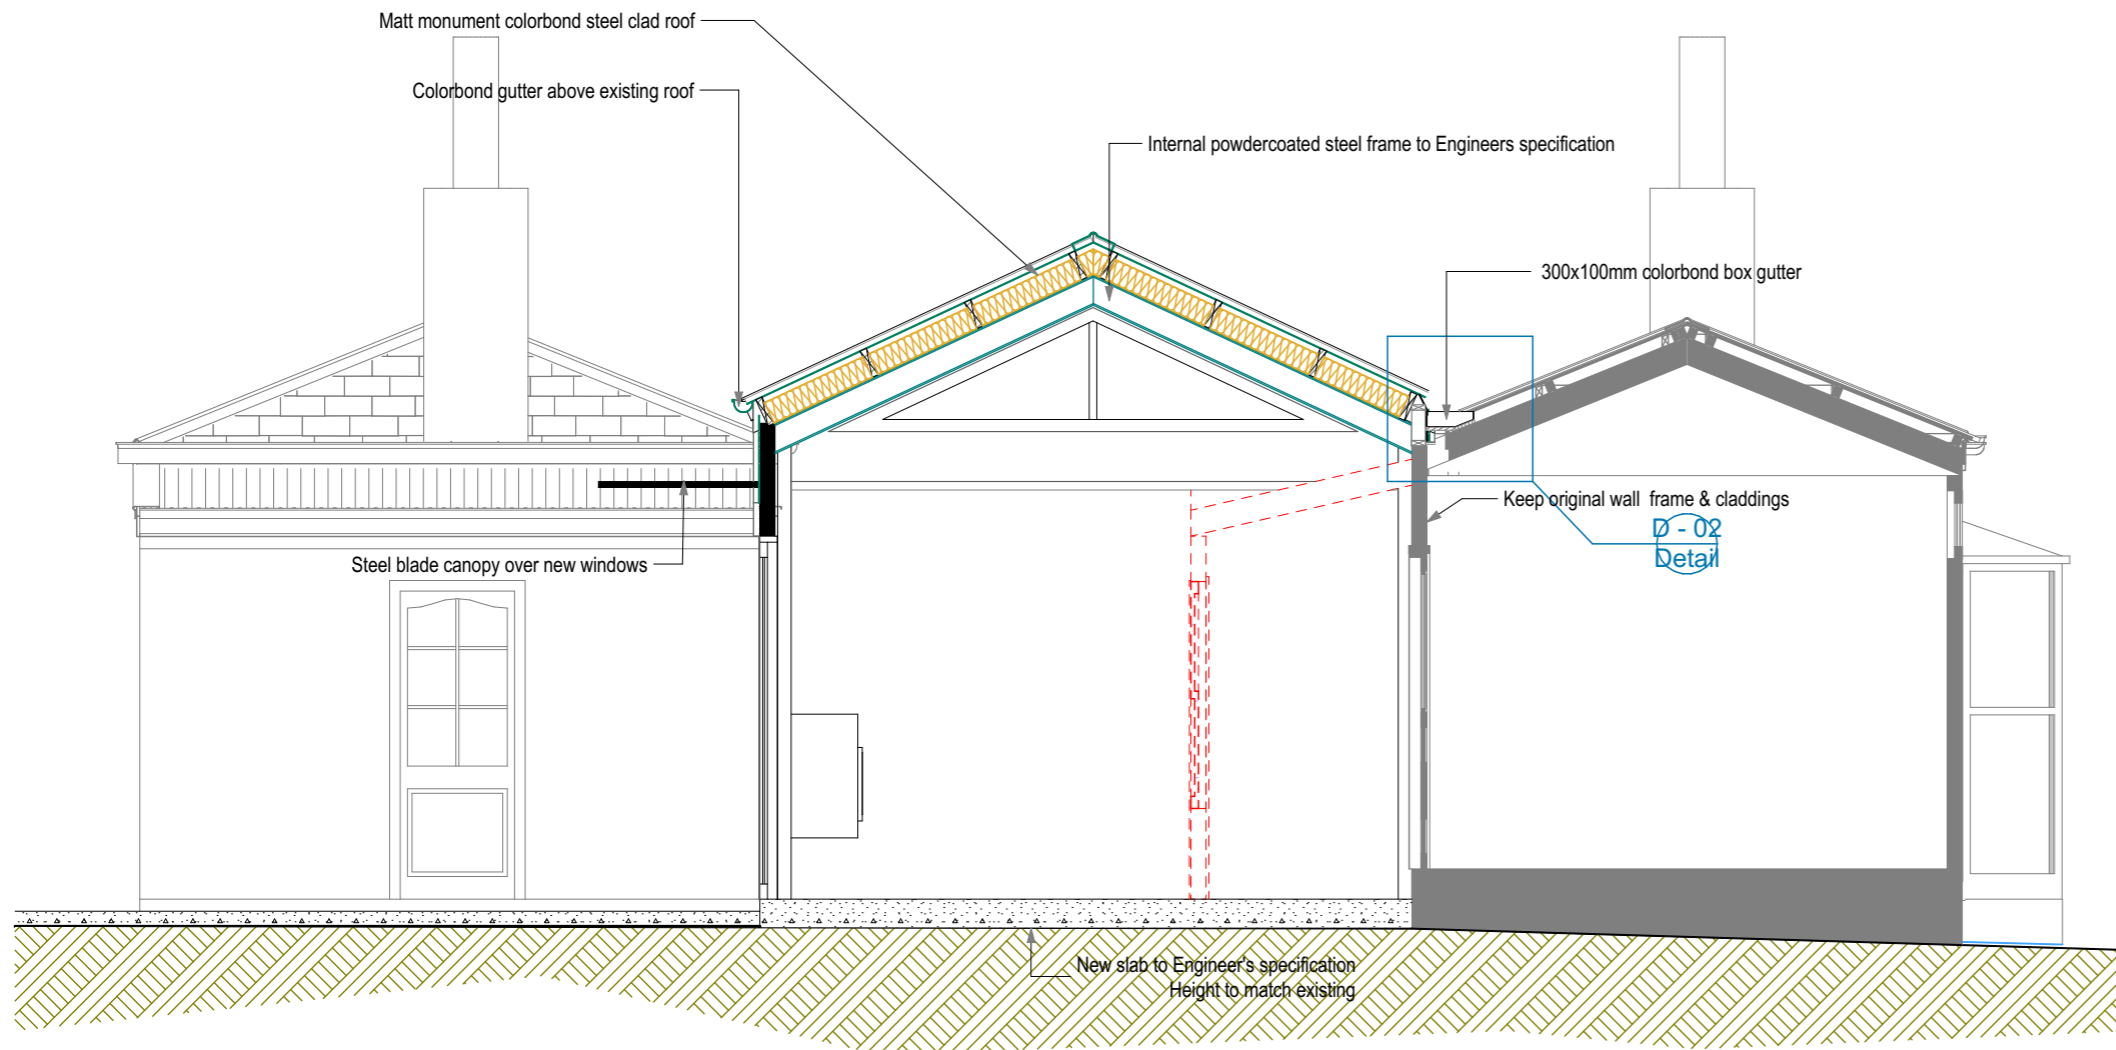

SECTION A-A

1:50

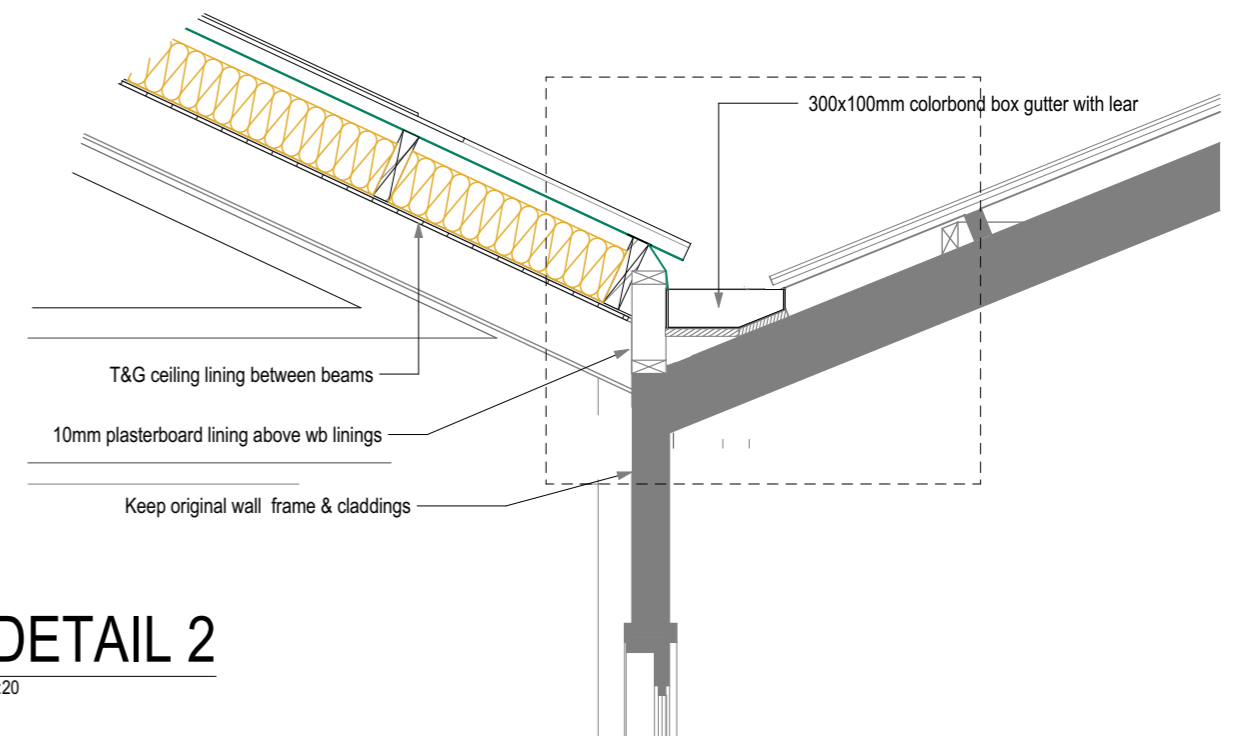


DETAIL 2

1:20

Copyright
 All Design Documentation (Including Design concepts, drawings, specifications and other documentation prepared by Belcoast Homes) remains the property of J3 Design Documentation incorporates confidential information and must not be disclosed to any person without the prior written permission of J3Design.


Project Name	PROPOSED EXTENSION	HERITAGE VIC	03.9
Site Address	145 Noble Street Newtown 3220	SECTIONS	11384
			Plot Date: 19/04/2024



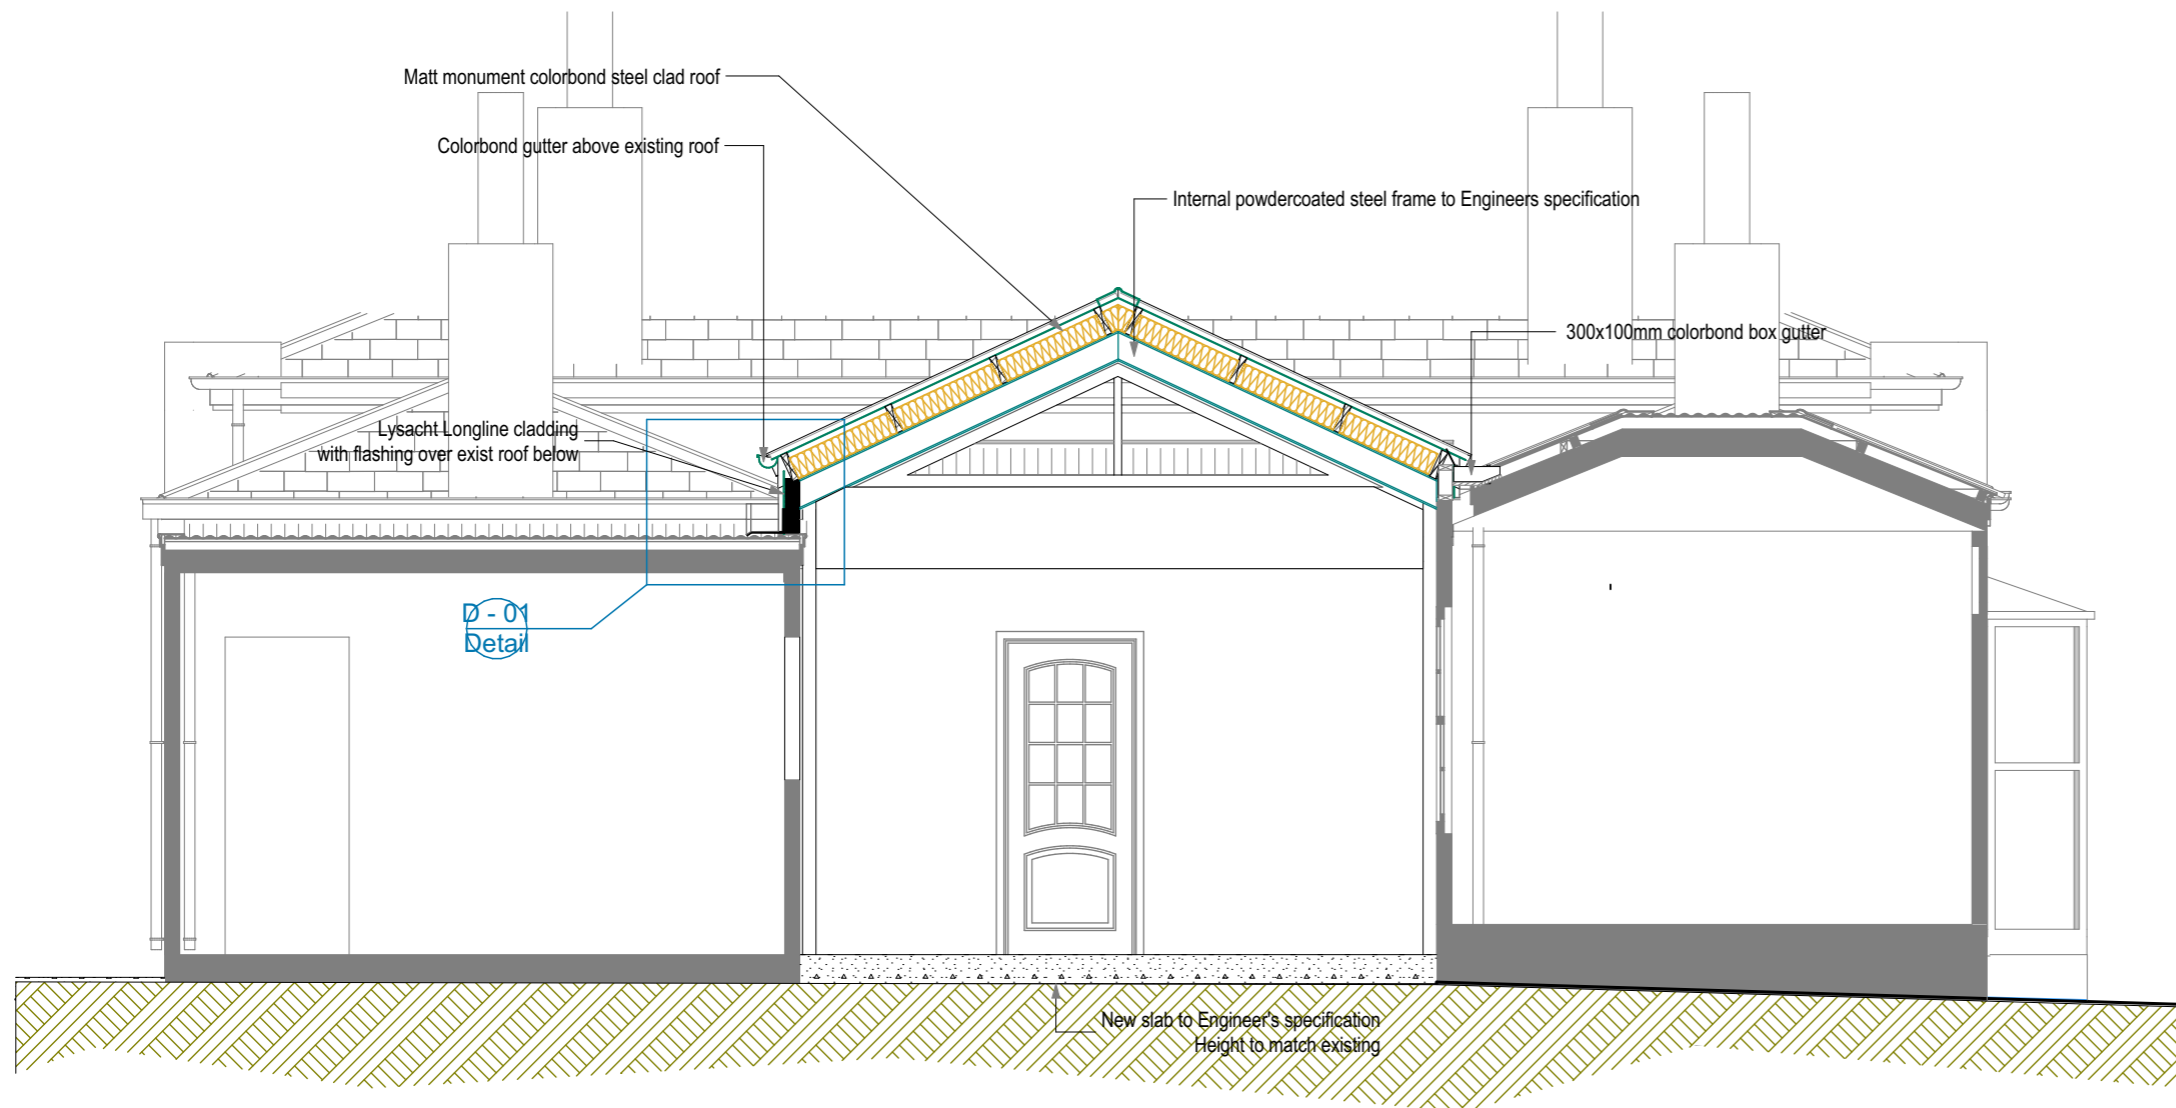

SECTION B-B

1:50

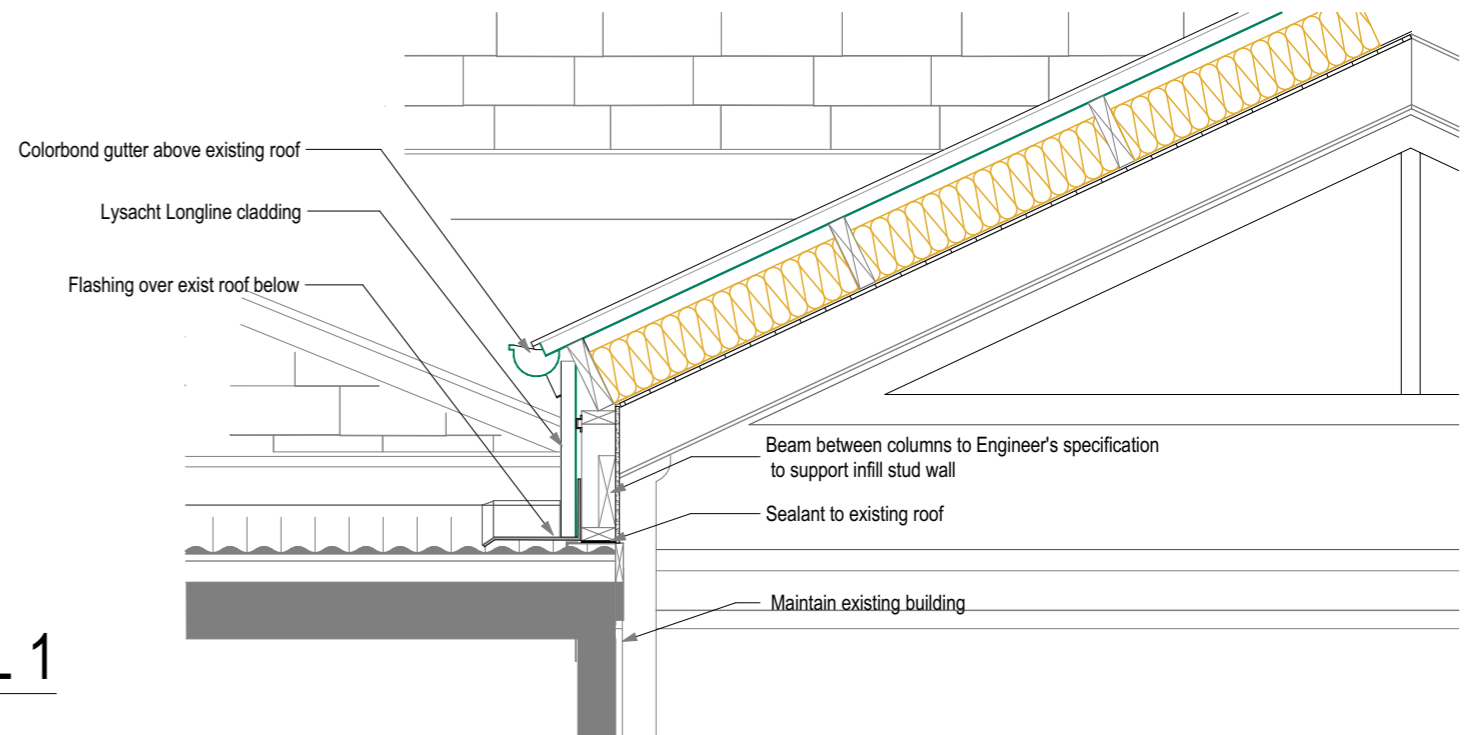

DETAIL 1

1:20

Copyright
All Design Documentation (Including Design concepts, drawings, specifications and other documentation prepared by Belcoast Homes) remains the property of J3 Design Documentation incorporates confidential information and must not be disclosed to any person without the prior written permission of J3Design.

Project Name **PROPOSED EXTENSION**
Site Address **145 Noble Street
Newtown 3220**

HERITAGE VIC **03.10**

SECTIONS **11384**

Plot Date: 19/04/2024

