


BUCHAN CAVES RESERVE ACCOMMODATION

DRAWING LIST		
DRAWING NO.	DRAWING NAME	REV
A000	COVER PAGE	05
A100	EXISTING SITE PLAN	05
A101	PROPOSED SITE PLAN	05
A211	PROPOSED GROUND FLOOR PLAN UNITS	05
A212	PROPOSED MEZZANINE FLOOR PLAN UNITS	05
A213	PROPOSED ROOF FLOOR PLAN UNITS	05
A311	ELEVATIONS ACCOMMODATION UNITS	05
A312	ELEVATIONS ACCOMMODATION UNITS	05
A401	PROPOSED SECTIONS ACCOMMODATION UNITS	05
A901	3D VIEWS + MATERIALS	05

ARCHITECT:



©COPYRIGHT
THESE DRAWINGS AND THE DESIGNS ARE THE PROPERTY OF PLICO DESIGN STUDIO AND MUST NOT BE USED, RETAINED OR COPIED WITHOUT WRITTEN PERMISSION OF PLICO DESIGN STUDIO.

ALL DRAWINGS TO BE READ IN CONJUNCTION WITH ALL ENGINEERS DOCUMENTATION AND SPECIFICATION.

CONTRACTOR TO ENSURE ALL NEW BUILDING WORKS, NEW FITTINGS AND FIXTURES ARE INSTALLED TO THE CURRENT BCA, AUSTRALIAN STANDARDS AND WORK COVER REGULATIONS.

THE CONTRACTOR SHALL USED FIGURED DIMENSIONS IN PREFERENCE TO SCALED DIMENSIONS. ALL DIMENSIONS SHALL BE VERIFIED ON SITE.

DATE	ISSUE NAME	REV
14/5/2024	Transmittal Set	01
14/10/2024	Transmittal Set	02
4/11/2024	Transmittal Set	03
7/11/2024	Transmittal Set	04
4/12/2024	Transmittal Set	05


CLIENT:

PARKS VICTORIA

PROJECT NAME:

BUCHAN CAVES
ACCOMMODATION

DRAWING TITLE:		
COVER PAGE		
SCALE: 1:1 @A3	DATE: 4/12/2024	
STATUS: SK	PREPARED BY: MEF	
PROJECT NO.	DRAWING NO.	REV:
23023	A000	05

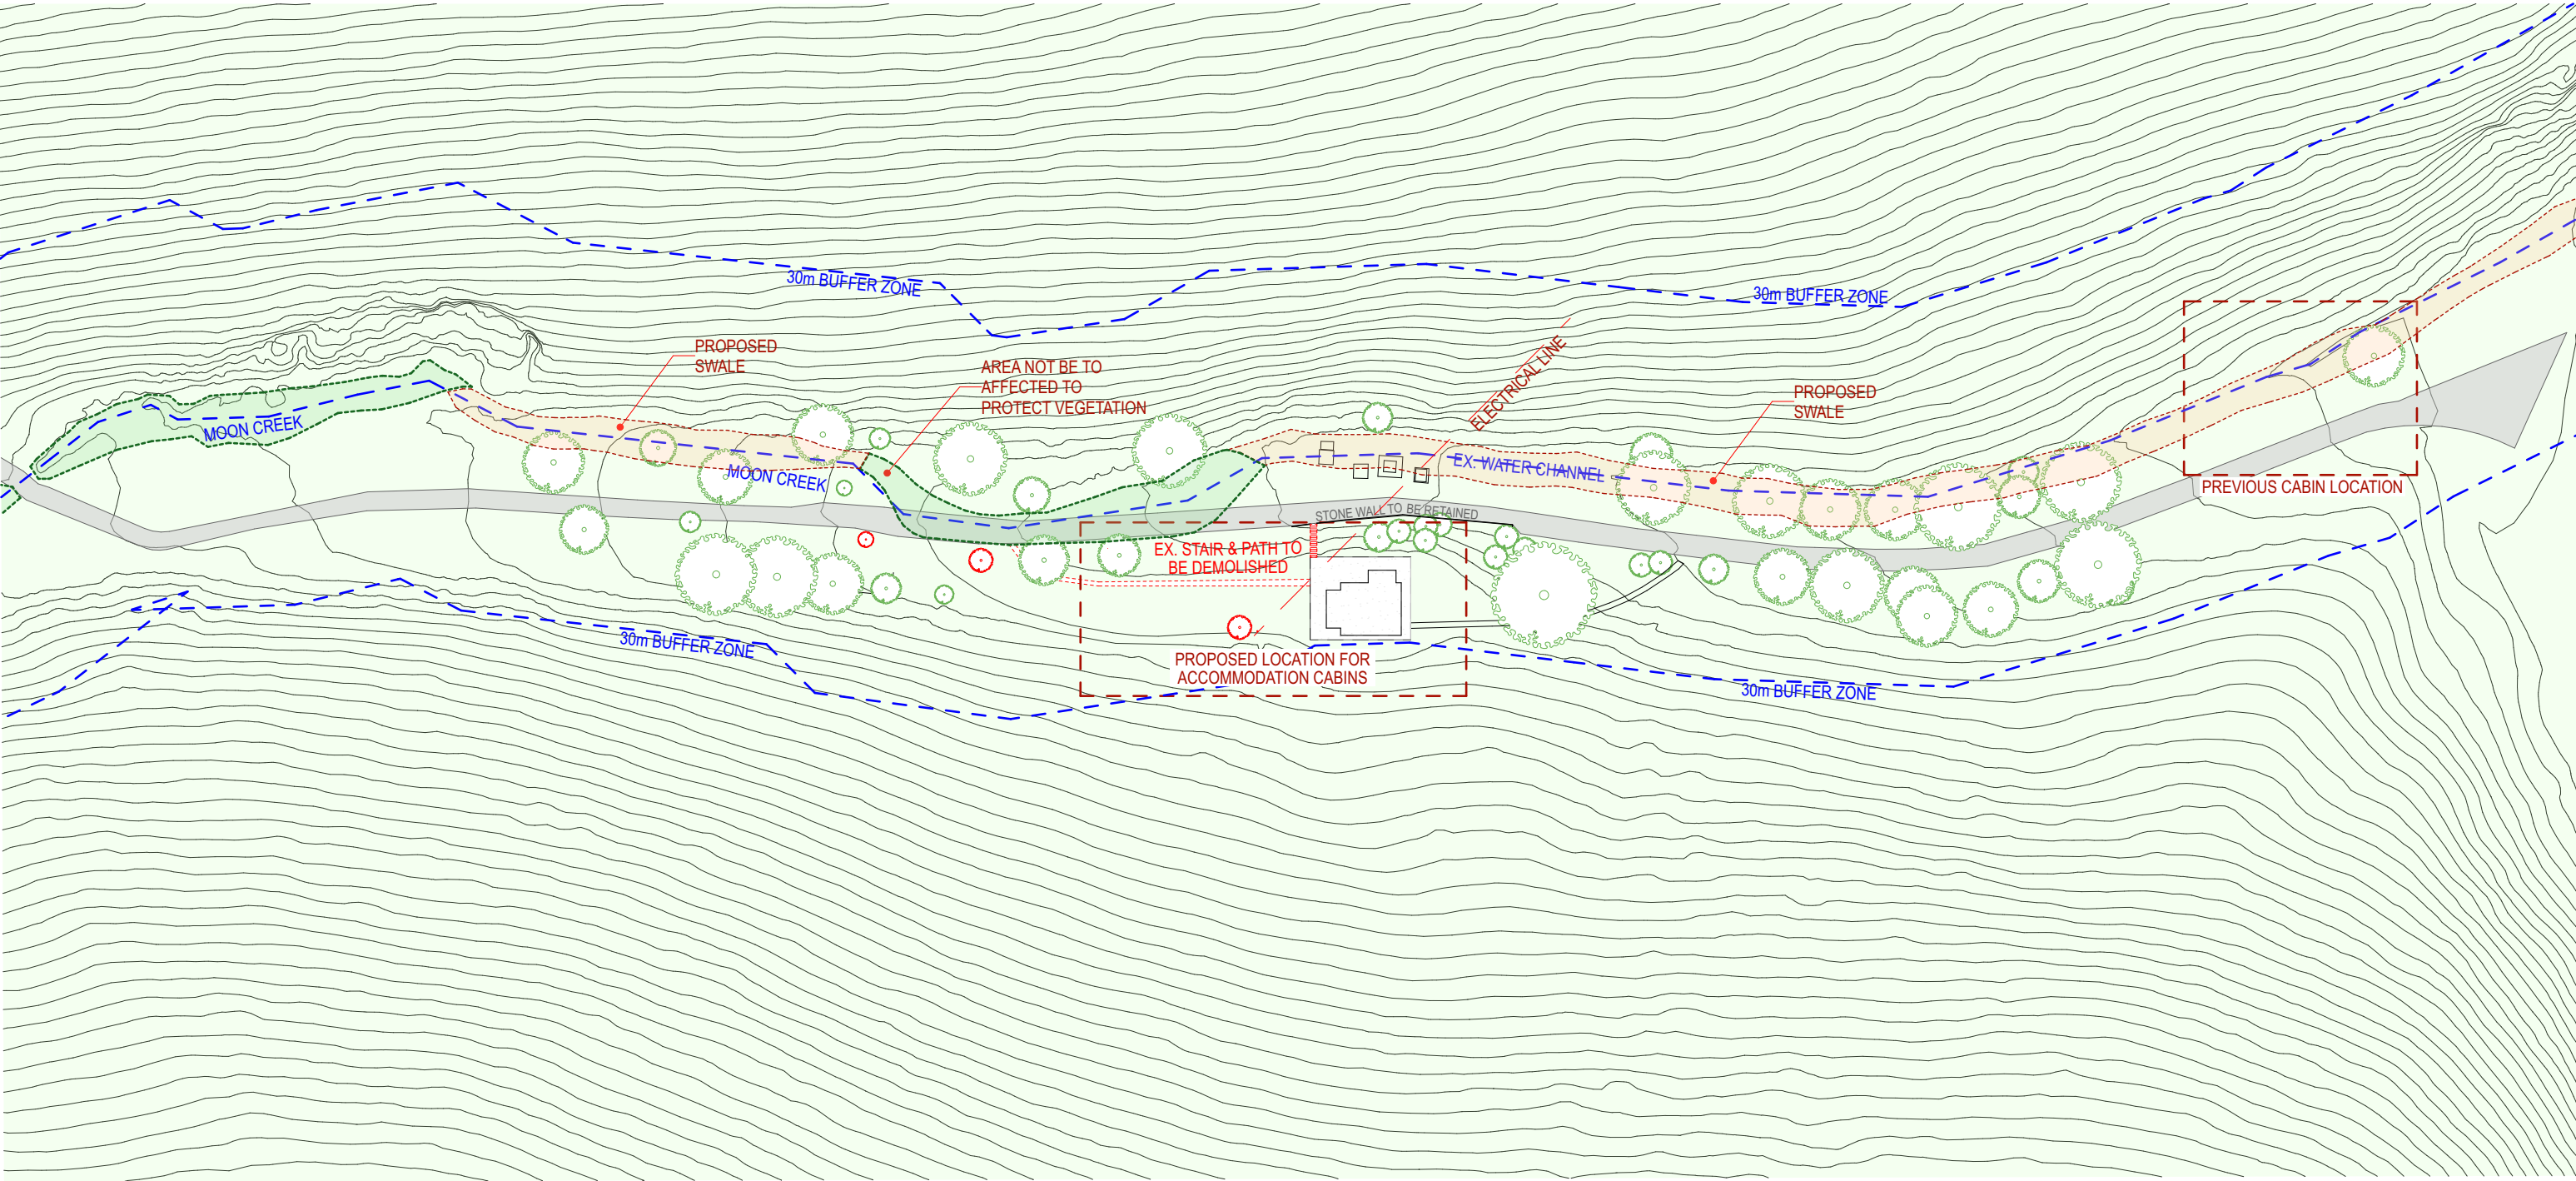


ARCHITECT:

PLICO DESIGN STUDIO

©COPYRIGHT
THESE DRAWINGS AND THE DESIGNS ARE THE PROPERTY OF PLICO DESIGN STUDIO AND MUST NOT BE USED, RETAINED OR COPIED WITHOUT WRITTEN PERMISSION OF PLICO DESIGN STUDIO.
ALL DRAWINGS TO BE READ IN CONJUNCTION WITH ALL ENGINEERS DOCUMENTATION AND SPECIFICATION.
CONTRACTOR TO ENSURE ALL NEW BUILDING WORKS, NEW FITTINGS AND FIXTURES ARE INSTALLED TO THE CURRENT BCA, AUSTRALIAN STANDARDS AND WORK COVER REGULATIONS.
THE CONTRACTOR SHALL USED FIGURED DIMENSIONS IN PREFERENCE TO SCALED DIMENSIONS. ALL DIMENSIONS SHALL BE VERIFIED ON SITE.

DATE	ISSUE NAME	REV
14/5/2024	Transmittal Set	01
14/10/2024	Transmittal Set	02
4/11/2024	Transmittal Set	03
7/11/2024	Transmittal Set	04
4/12/2024	Transmittal Set	05


NOTE: MOON CREEK EXISTING WATER CHANNEL AS INDICATED ON: "BUCHAN CAVES RESERVE FLOOD MODELLING REPORT", PAGE 9, PREPARED BY WMS ENGINEERING, SEPTEMBER 2024.

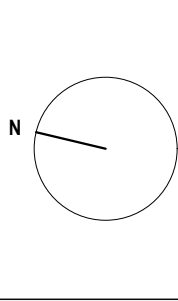

CLIENT:
PARKS VICTORIA

PROJECT NAME:
**BUCHAN CAVES
ACCOMMODATION**

DRAWING TITLE:		
EXISTING SITE PLAN		
SCALE: 1:1000 @A3	DATE: 4/12/2024	
STATUS: SK	PREPARED BY: MEF	
PROJECT NO. 23023	DRAWING NO. A100	REV: 05

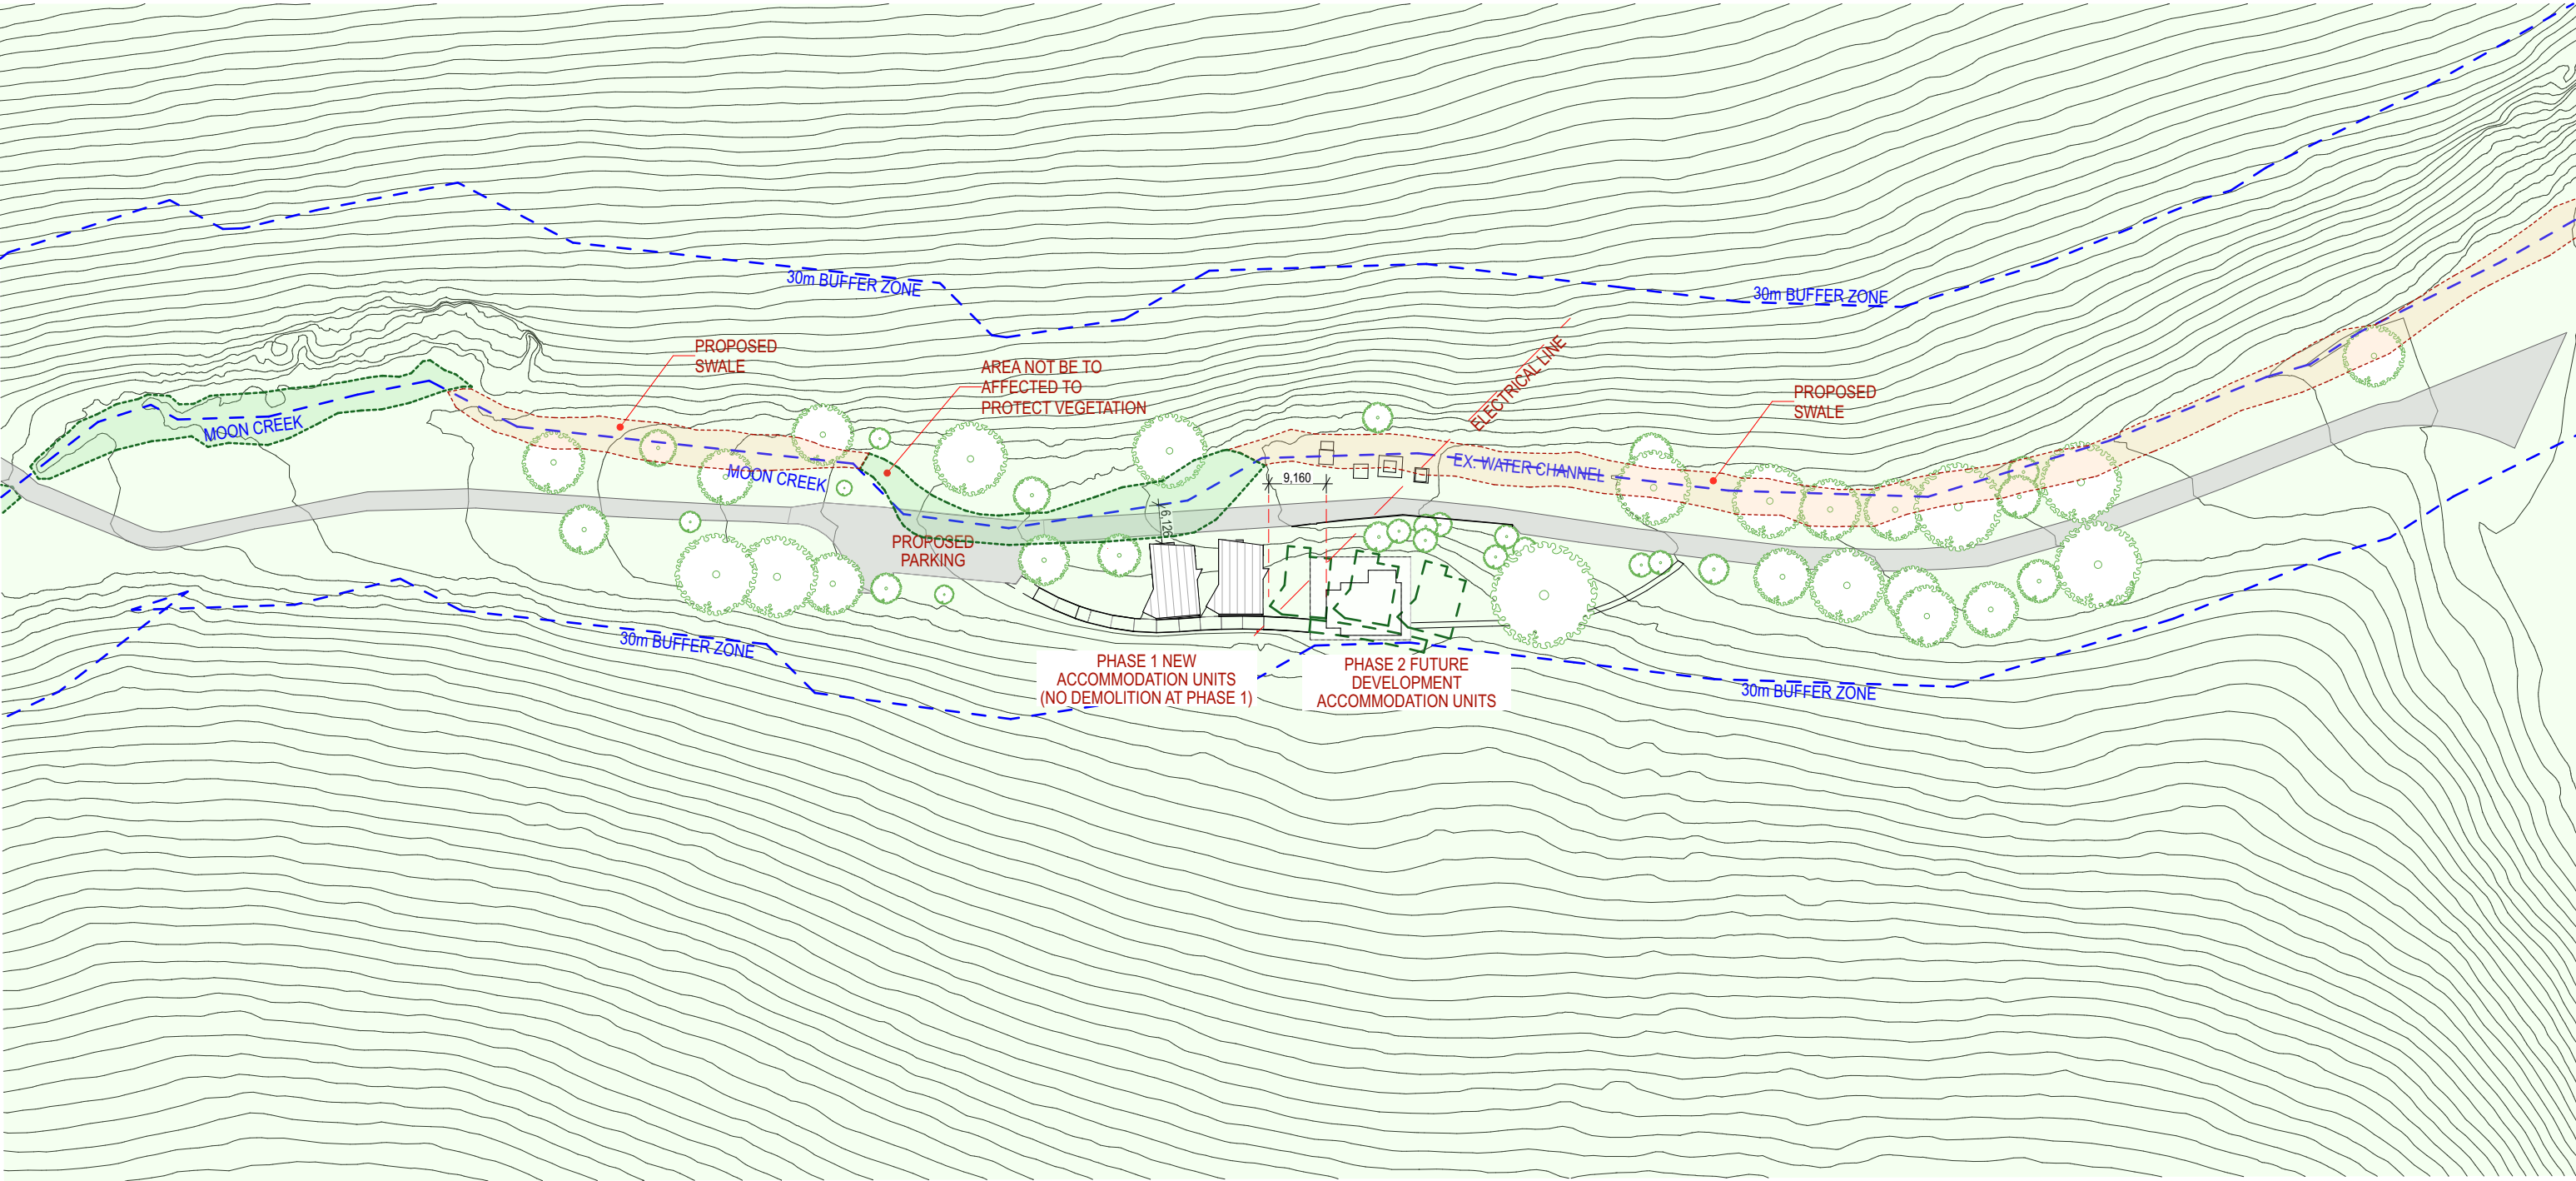

ARCHITECT:


PLICO DESIGN STUDIO

©COPYRIGHT
THESE DRAWINGS AND THE DESIGNS ARE THE PROPERTY OF PLICO DESIGN STUDIO AND MUST NOT BE USED, RETAINED OR COPIED WITHOUT WRITTEN PERMISSION OF PLICO DESIGN STUDIO.
ALL DRAWINGS TO BE READ IN CONJUNCTION WITH ALL ENGINEERS DOCUMENTATION AND SPECIFICATION.
CONTRACTOR TO ENSURE ALL NEW BUILDING WORKS, NEW FITTINGS AND FIXTURES ARE INSTALLED TO THE CURRENT BCA, AUSTRALIAN STANDARDS AND WORK COVER REGULATIONS.
THE CONTRACTOR SHALL USED FIGURED DIMENSIONS IN PREFERENCE TO SCALED DIMENSIONS. ALL DIMENSIONS SHALL BE VERIFIED ON SITE.

DATE	ISSUE NAME	REV
14/5/2024	Transmittal Set	01
14/10/2024	Transmittal Set	02
4/11/2024	Transmittal Set	03
7/11/2024	Transmittal Set	04
4/12/2024	Transmittal Set	05

ACCESS NOTE : 5% SLOPE (1:20) OR LESS, UNLIMITED DISTANCE (MAX SLOPE 5% ON BOARDWALK). FROM 5.1% TO 7.1% (1:14) FOR MAXIMUM DISTANCE OF 9M. FOR SLOPES GREATER THAN 7.1% (1:14) THE SLOPE GRADIENT AND DISTANCE MUST BE NOTED IN THE NARRATIVE. NO SLOPES GREATER THAN 10% (1:10) PERMITTED.

GENERAL NOTE: NO PROPERTY BOUNDARIES INCLUDED IN THIS PLAN AS ALL PROPOSED BUILDINGS ARE FARTHER THAN 10 METERS TO ALL BOUNDARIES

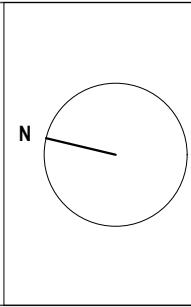

CLIENT:
PARKS VICTORIA

PROJECT NAME:
BUCHAN CAVES ACCOMMODATION

DRAWING TITLE:		
PROPOSED SITE PLAN		
SCALE: 1:1000 @A3	DATE: 4/12/2024	
STATUS: SK	PREPARED BY: MEF	
PROJECT NO. 23023	DRAWING NO. A101	REV: 05



ARCHITECT:
PLICO DESIGN STUDIO

©COPYRIGHT
THESE DRAWINGS AND THE DESIGNS ARE THE PROPERTY OF PLICO DESIGN STUDIO AND MUST NOT BE USED, RETAINED OR COPIED WITHOUT WRITTEN PERMISSION OF PLICO DESIGN STUDIO.
ALL DRAWINGS TO BE READ IN CONJUNCTION WITH ALL ENGINEERS DOCUMENTATION AND SPECIFICATION.
CONTRACTOR TO ENSURE ALL NEW BUILDING WORKS, NEW FITTINGS AND FIXTURES ARE INSTALLED TO THE CURRENT BCA, AUSTRALIAN STANDARDS AND WORK COVER REGULATIONS.
THE CONTRACTOR SHALL USED FIGURED DIMENSIONS IN PREFERENCE TO SCALED DIMENSIONS. ALL DIMENSIONS SHALL BE VERIFIED ON SITE.


DATE	ISSUE NAME	REV
14/5/2024	Transmittal Set	01
14/10/2024	Transmittal Set	02
4/11/2024	Transmittal Set	03
7/11/2024	Transmittal Set	04
4/12/2024	Transmittal Set	05

N

CLIENT:
PARKS VICTORIA

PROJECT NAME:
**BUCHAN CAVES
ACCOMMODATION**

DRAWING TITLE: PROPOSED GROUND FLOOR PLAN UNITS		
SCALE: 1:100 @A3	DATE: 4/12/2024	
STATUS: SK	PREPARED BY: MEF	
PROJECT NO. 23023	DRAWING NO. A211	REV: 05

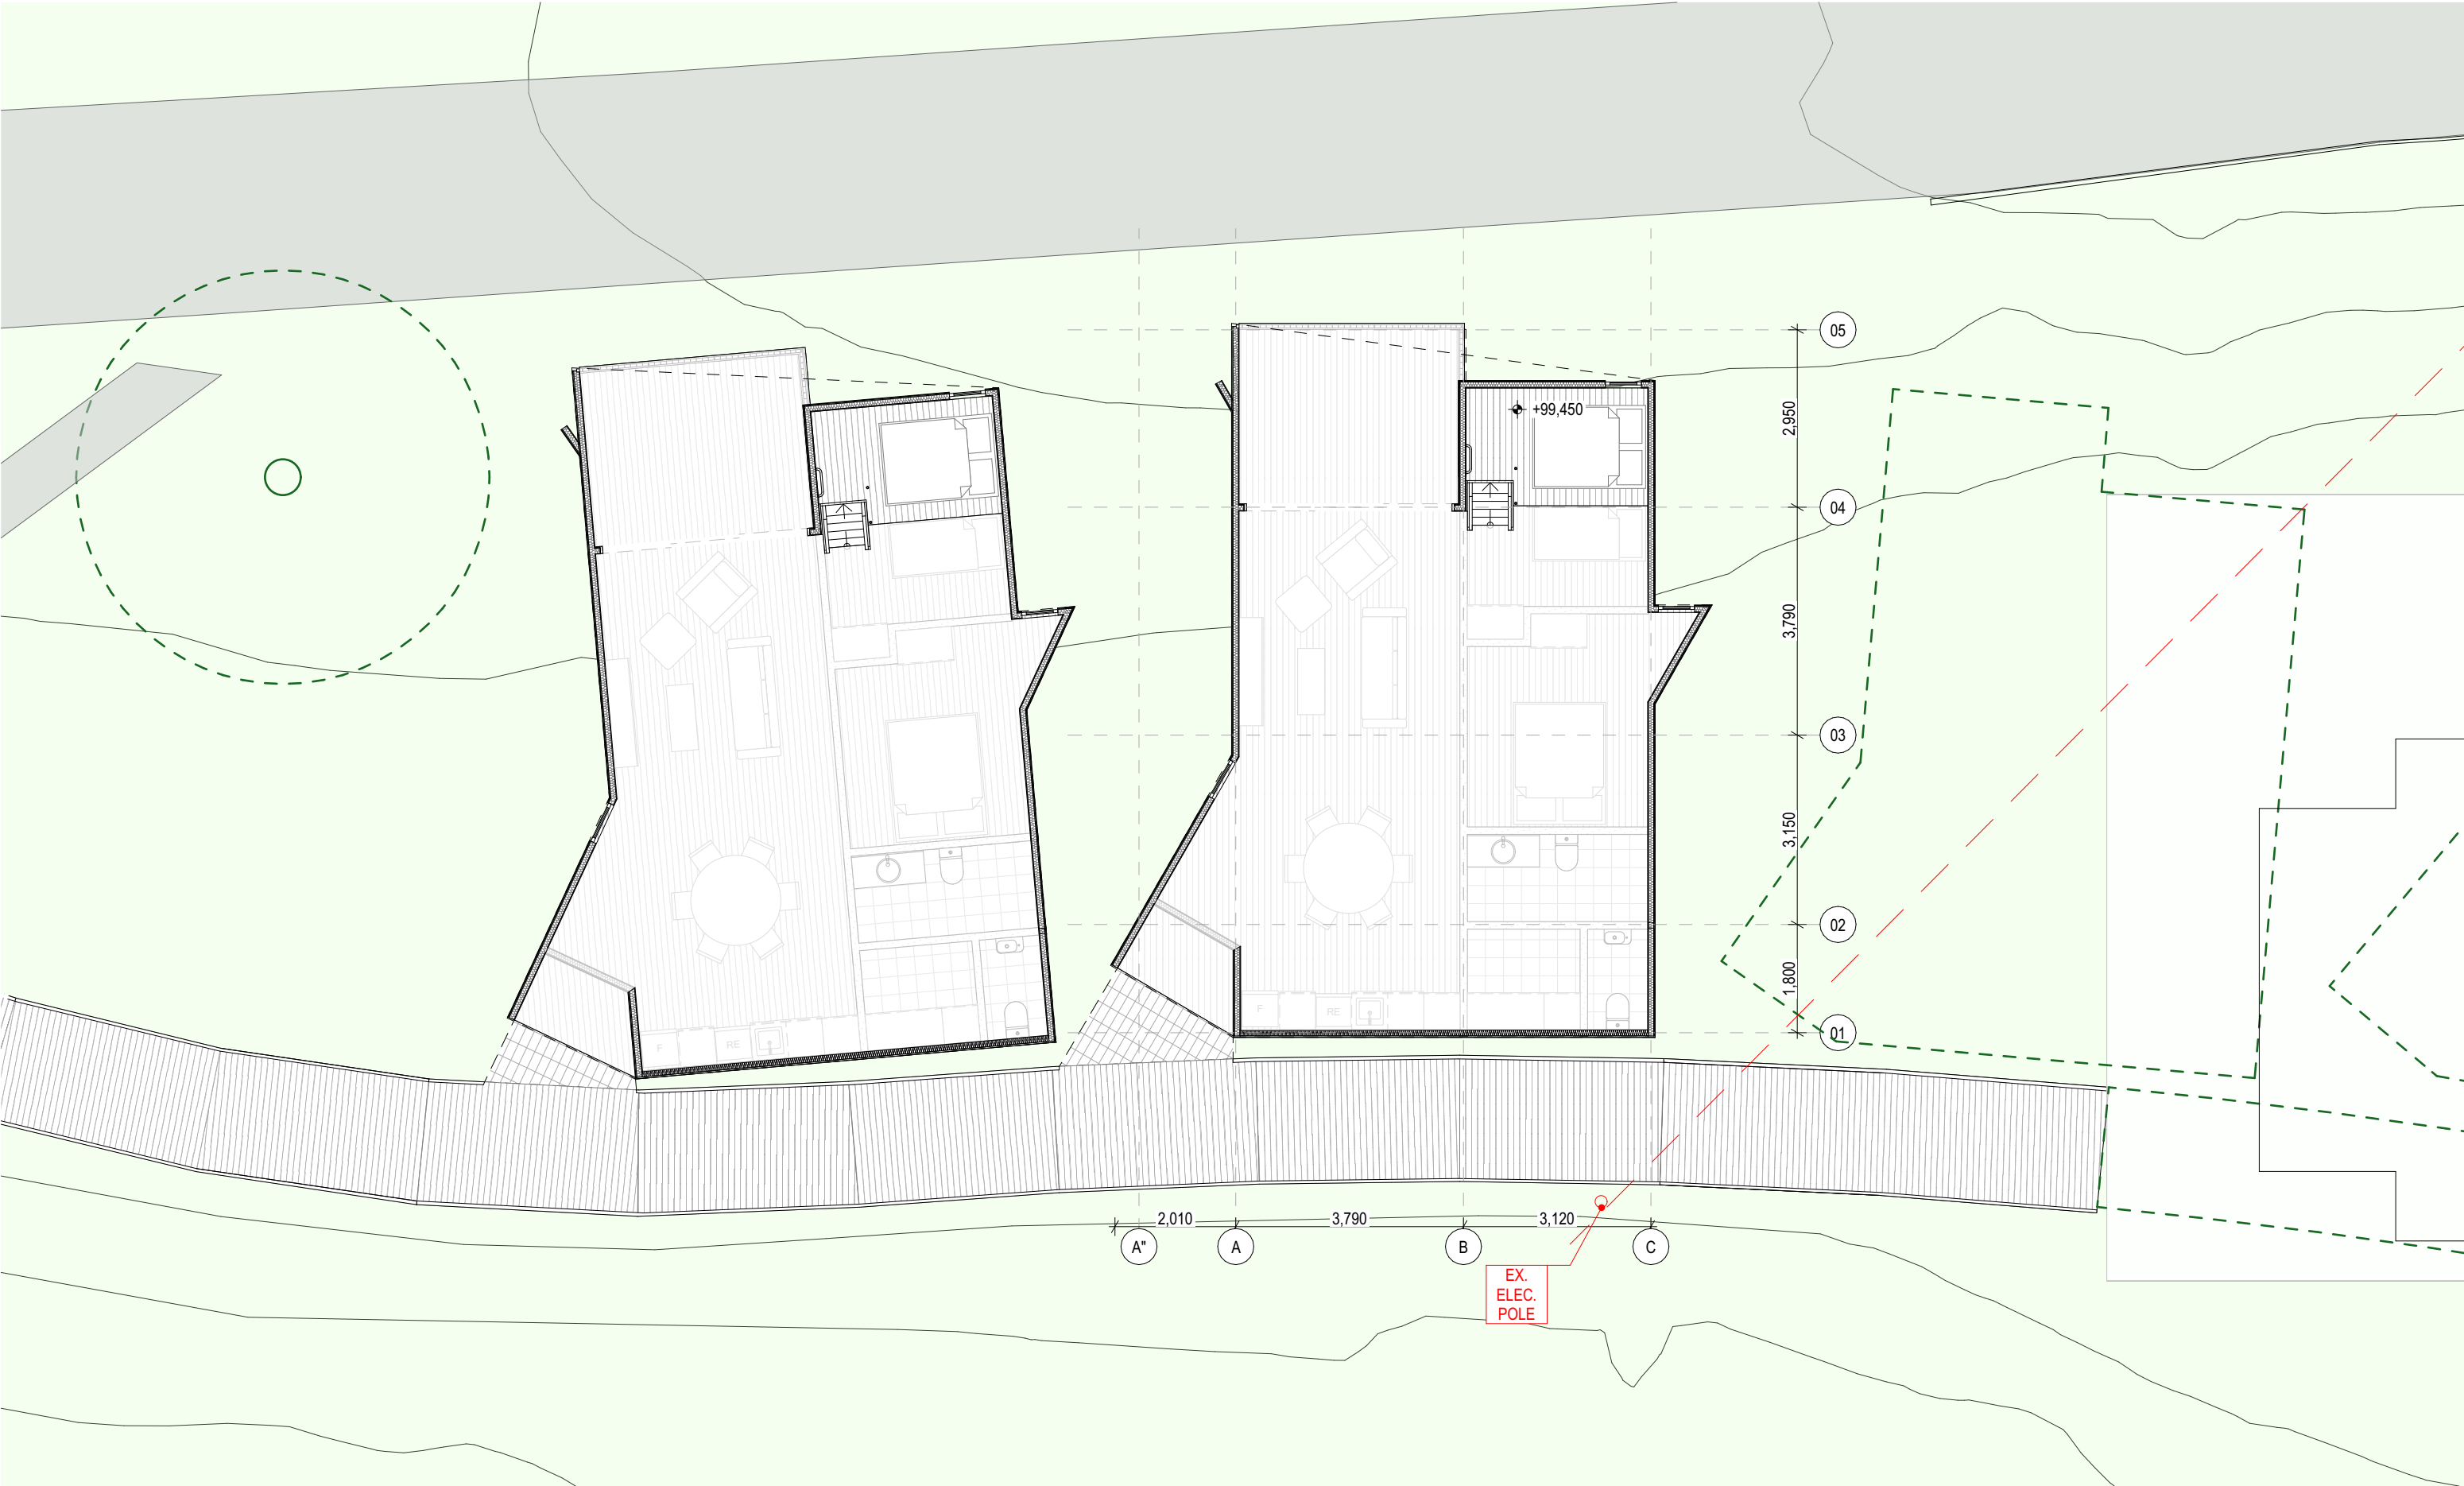

ARCHITECT:

PLICO DESIGN STUDIO

©COPYRIGHT

THESE DRAWINGS AND THE DESIGNS ARE THE PROPERTY OF PLICO DESIGN STUDIO AND MUST NOT BE USED, RETAINED OR COPIED WITHOUT WRITTEN PERMISSION OF PLICO DESIGN STUDIO.

ALL DRAWINGS TO BE READ IN CONJUNCTION WITH ALL ENGINEERS DOCUMENTATION AND SPECIFICATION.

CONTRACTOR TO ENSURE ALL NEW BUILDING WORKS, NEW FITTINGS AND FIXTURES ARE INSTALLED TO THE CURRENT BCA, AUSTRALIAN STANDARDS AND WORK COVER REGULATIONS.

THE CONTRACTOR SHALL USED FIGURED DIMENSIONS IN PREFERENCE TO SCALED DIMENSIONS. ALL DIMENSIONS SHALL BE VERIFIED ON SITE.

DATE	ISSUE NAME	REV
14/5/2024	Transmittal Set	01
14/10/2024	Transmittal Set	02
4/11/2024	Transmittal Set	03
7/11/2024	Transmittal Set	04
4/12/2024	Transmittal Set	05

N

CLIENT:

PARKS VICTORIA

PROJECT NAME:

BUCHAN CAVES ACCOMMODATION

DRAWING TITLE:

PROPOSED MEZZANINE FLOOR PLAN UNITS

SCALE: 1:100 @A3

DATE: 4/12/2024

STATUS: SK

PREPARED BY: MEF

PROJECT NO.


23023

DRAWING NO.

A212

REV:

05

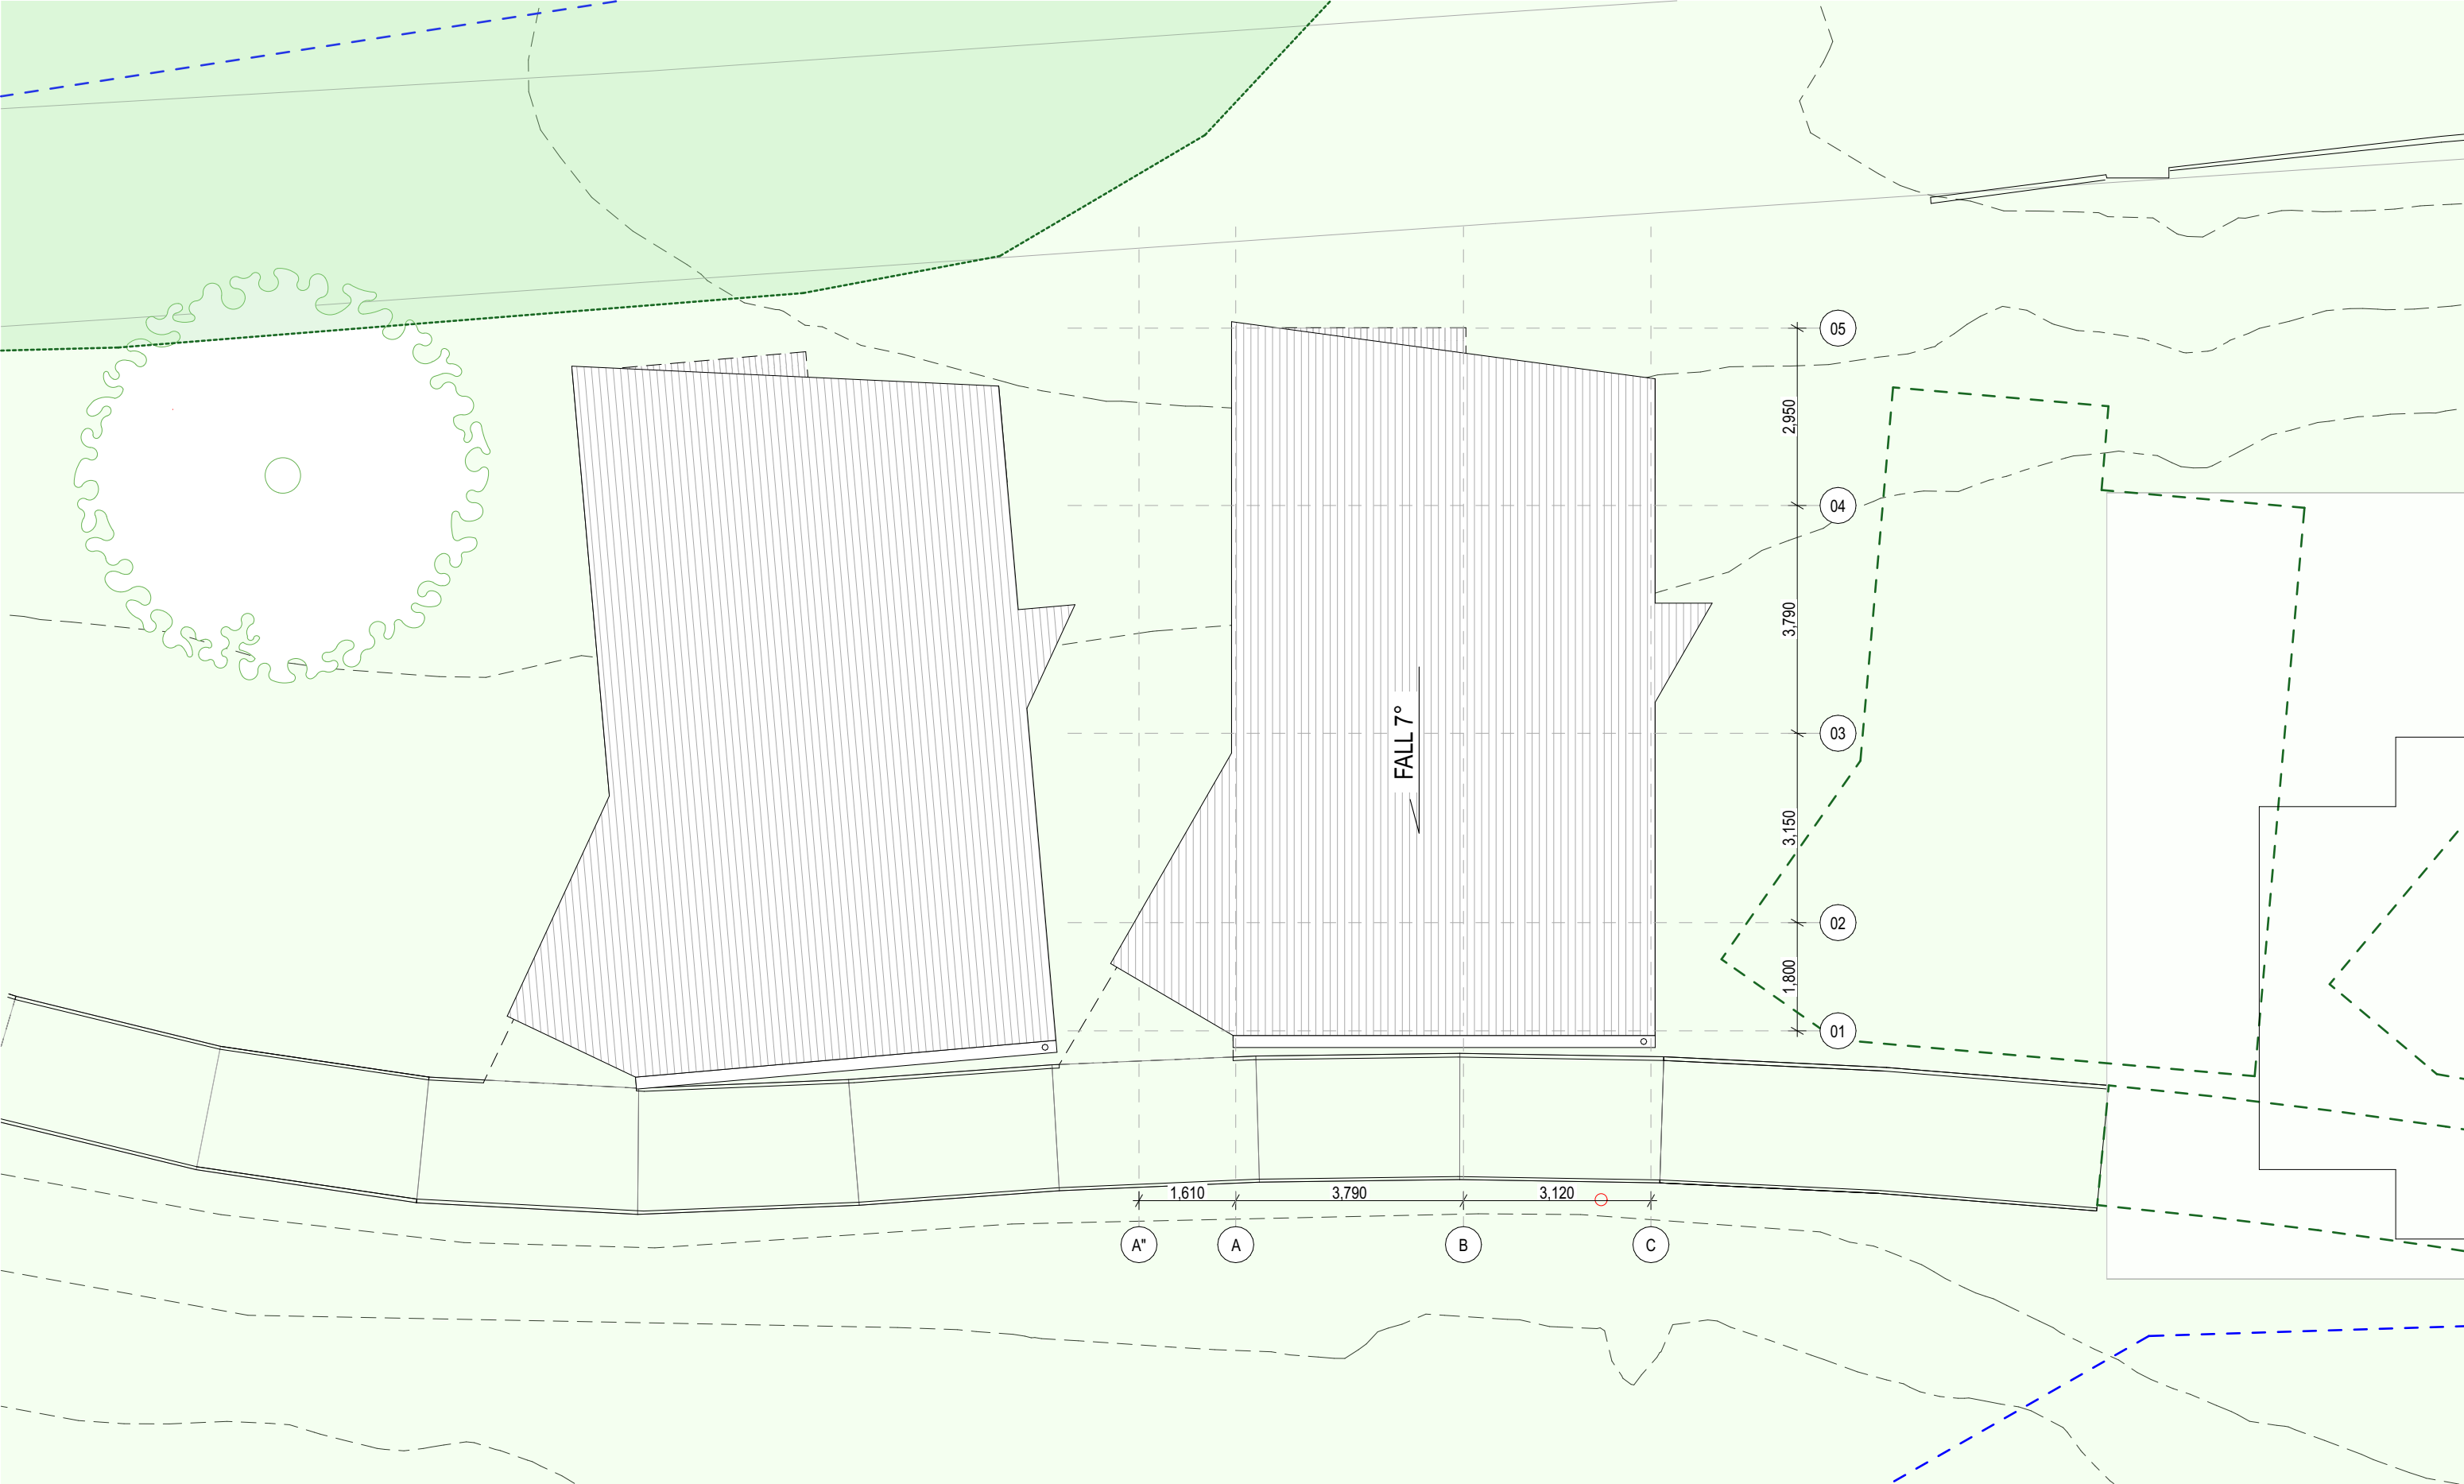

ARCHITECT:

©COPYRIGHT
THESE DRAWINGS AND THE DESIGNS ARE THE PROPERTY OF PLICO DESIGN STUDIO AND MUST NOT BE USED, RETAINED OR COPIED WITHOUT WRITTEN PERMISSION OF PLICO DESIGN STUDIO.
ALL DRAWINGS TO BE READ IN CONJUNCTION WITH ALL ENGINEERS DOCUMENTATION AND SPECIFICATION.
CONTRACTOR TO ENSURE ALL NEW BUILDING WORKS, NEW FITTINGS AND FIXTURES ARE INSTALLED TO THE CURRENT BCA, AUSTRALIAN STANDARDS AND WORK COVER REGULATIONS.
THE CONTRACTOR SHALL USED FIGURED DIMENSIONS IN PREFERENCE TO SCALED DIMENSIONS. ALL DIMENSIONS SHALL BE VERIFIED ON SITE.

DATE	ISSUE NAME	REV
14/5/2024	Transmittal Set	01
14/10/2024	Transmittal Set	02
4/11/2024	Transmittal Set	03
7/11/2024	Transmittal Set	04
4/12/2024	Transmittal Set	05

CLIENT:
PARKS VICTORIA

PROJECT NAME:
BUCHAN CAVES
ACCOMMODATION

DRAWING TITLE:
PROPOSED ROOF FLOOR
PLAN UNITS

SCALE: 1:100 @A3

DATE: 4/12/2024



STATUS: SK

PREPARED BY: MEF

PROJECT NO.
23023

DRAWING NO.
A213

REV:
05

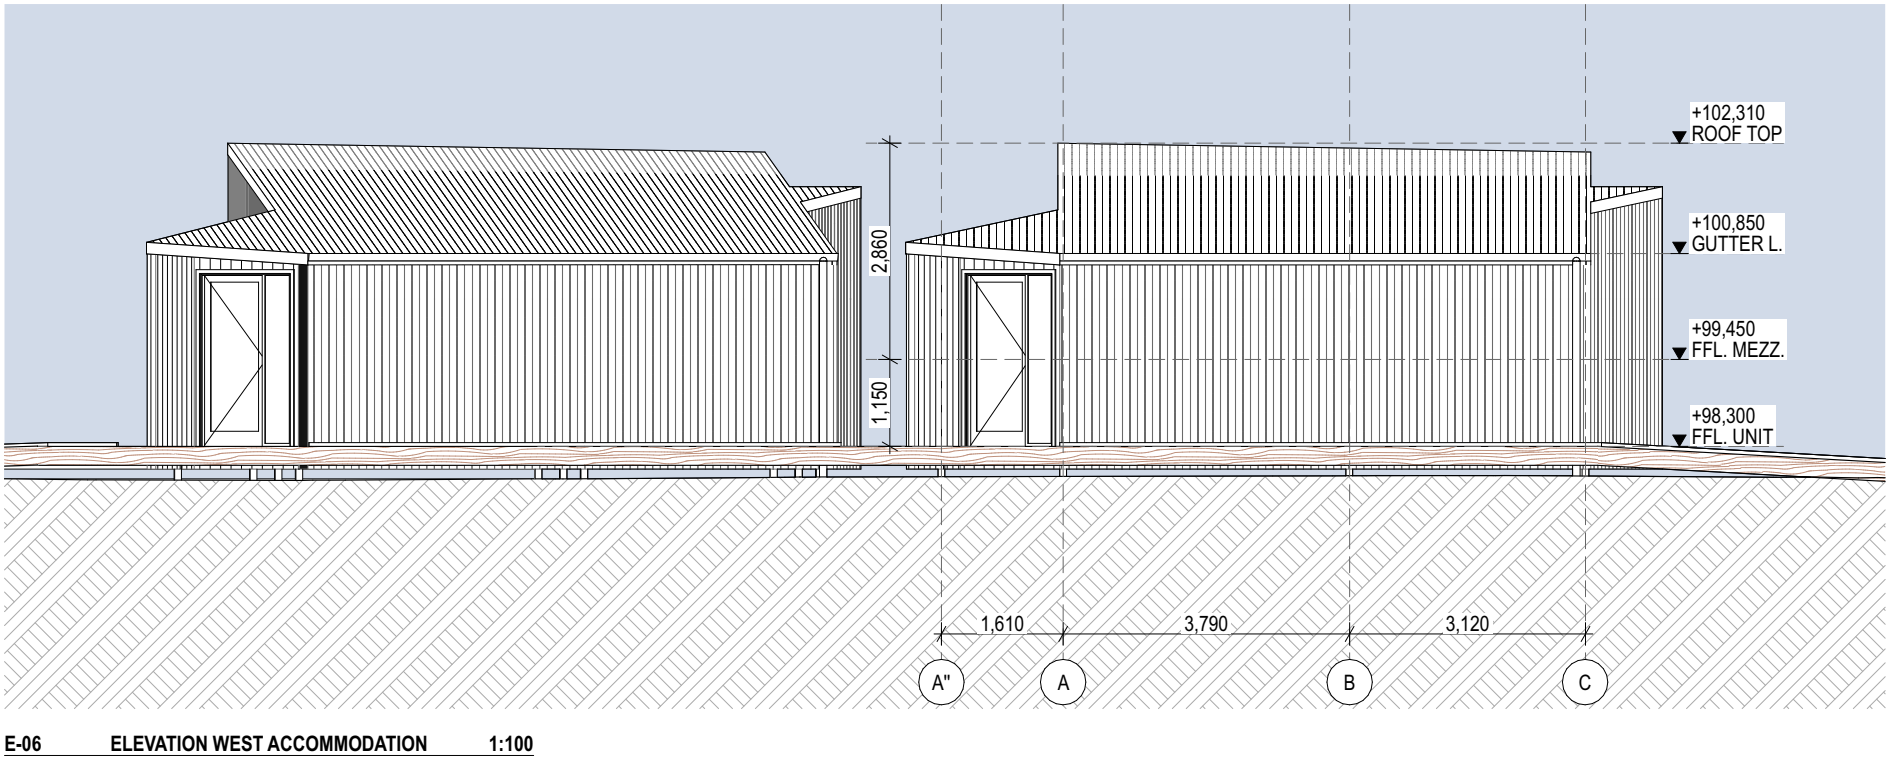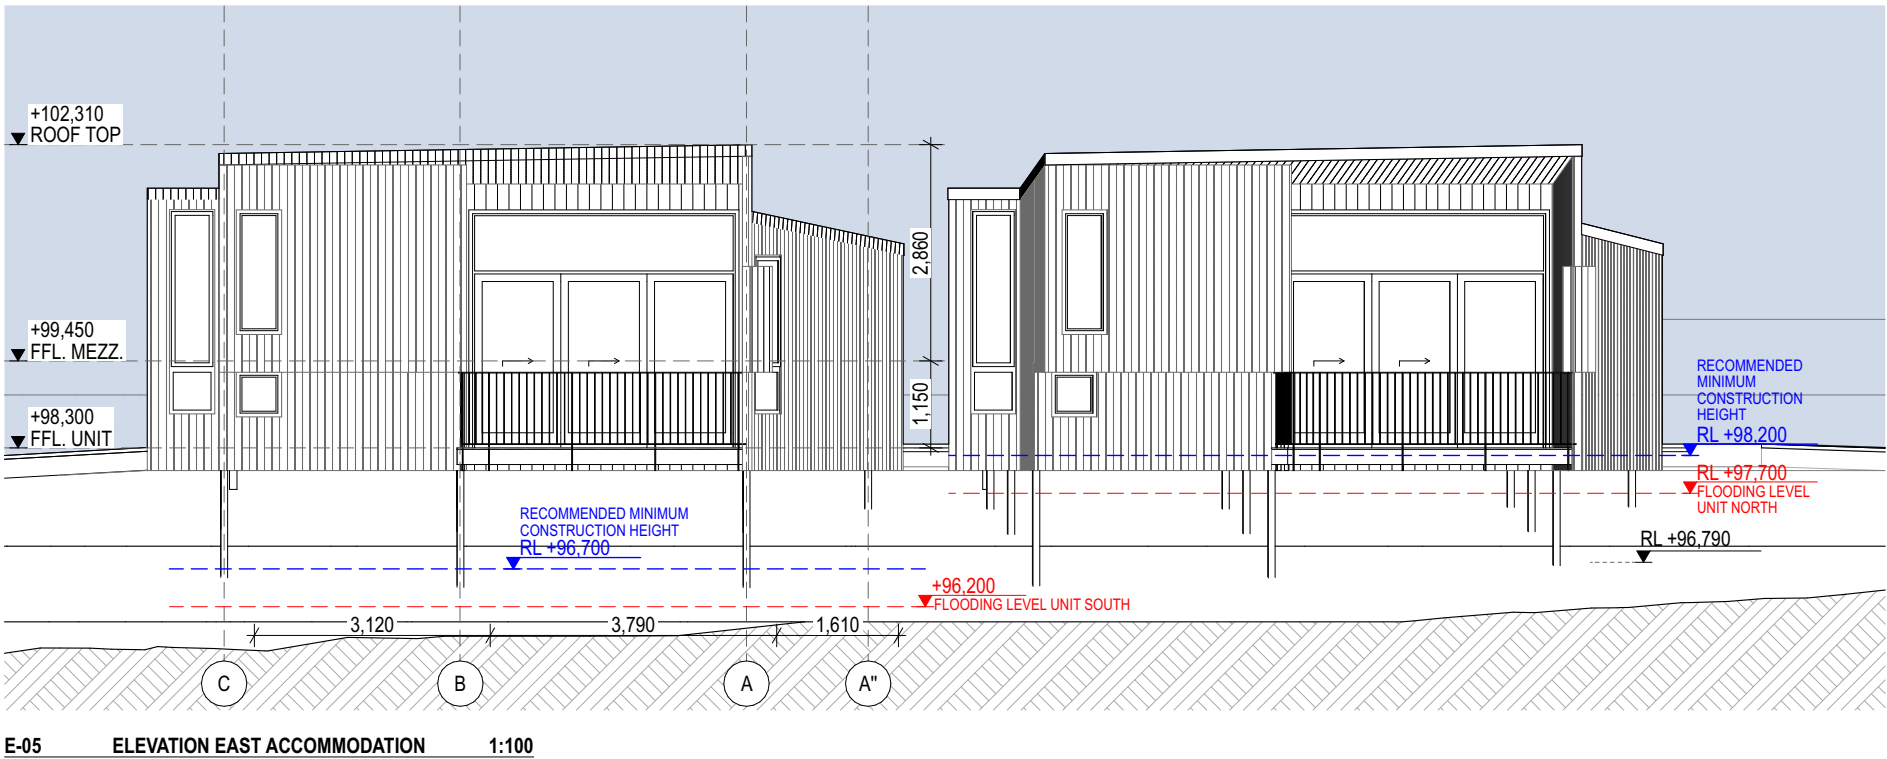

ARCHITECT:

PLICO DESIGN STUDIO

©COPYRIGHT
THESE DRAWINGS AND THE DESIGNS ARE THE PROPERTY OF PLICO DESIGN STUDIO AND MUST NOT BE USED, RETAINED OR COPIED WITHOUT WRITTEN PERMISSION OF PLICO DESIGN STUDIO.
ALL DRAWINGS TO BE READ IN CONJUNCTION WITH ALL ENGINEERS DOCUMENTATION AND SPECIFICATION.
CONTRACTOR TO ENSURE ALL NEW BUILDING WORKS, NEW FITTINGS AND FIXTURES ARE INSTALLED TO THE CURRENT BCA, AUSTRALIAN STANDARDS AND WORK COVER REGULATIONS.
THE CONTRACTOR SHALL USED FIGURED DIMENSIONS IN PREFERENCE TO SCALED DIMENSIONS. ALL DIMENSIONS SHALL BE VERIFIED ON SITE.

DATE	ISSUE NAME	REV
4/11/2024	Transmittal Set	03
7/11/2024	Transmittal Set	04
4/12/2024	Transmittal Set	05


CLIENT:

PARKS VICTORIA

PROJECT NAME:

**BUCHAN CAVES
ACCOMMODATION**

DRAWING TITLE:		
ELEVATIONS ACCOMMODATION UNITS		
SCALE: 1:100 @A3	DATE: 4/12/2024	
STATUS: SK	PREPARED BY: MEF	
PROJECT NO. 23023	DRAWING NO. A311	REV: 05

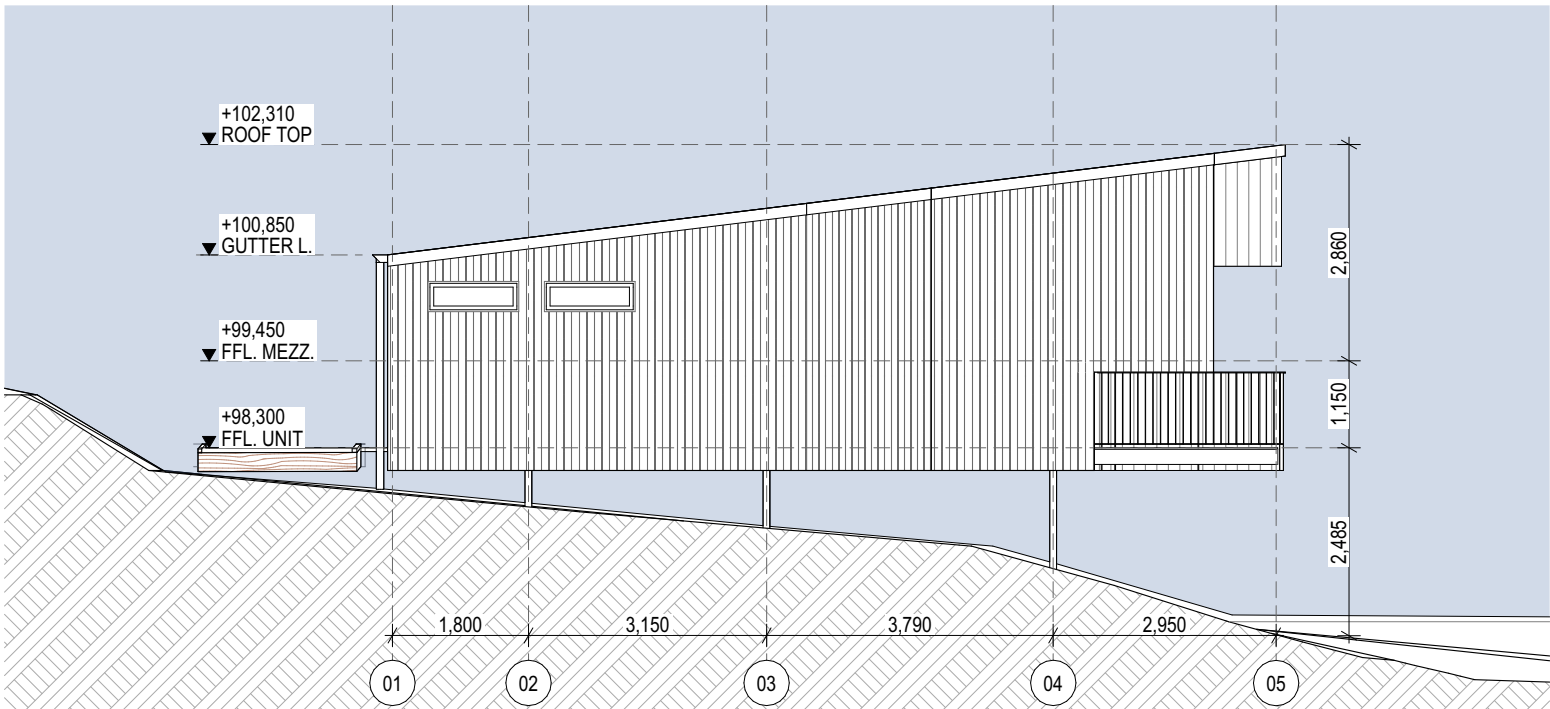

E-08 ELEVATION SOUTH ACCOMMODATION 1:100



E-07 ELEVATION NORTH ACCOMMODATION 1:100

ARCHITECT:

PLICO DESIGN STUDIO

©COPYRIGHT
THESE DRAWINGS AND THE DESIGNS ARE THE PROPERTY OF PLICO DESIGN STUDIO AND MUST NOT BE USED, RETAINED OR COPIED WITHOUT WRITTEN PERMISSION OF PLICO DESIGN STUDIO.
ALL DRAWINGS TO BE READ IN CONJUNCTION WITH ALL ENGINEERS DOCUMENTATION AND SPECIFICATION.
CONTRACTOR TO ENSURE ALL NEW BUILDING WORKS, NEW FITTINGS AND FIXTURES ARE INSTALLED TO THE CURRENT BCA, AUSTRALIAN STANDARDS AND WORK COVER REGULATIONS.
THE CONTRACTOR SHALL USED FIGURED DIMENSIONS IN PREFERENCE TO SCALED DIMENSIONS. ALL DIMENSIONS SHALL BE VERIFIED ON SITE.

DATE	ISSUE NAME	REV
14/5/2024	Transmittal Set	01
14/10/2024	Transmittal Set	02
4/11/2024	Transmittal Set	03
7/11/2024	Transmittal Set	04
4/12/2024	Transmittal Set	05





CLIENT:

PARKS VICTORIA

PROJECT NAME:

**BUCHAN CAVES
ACCOMMODATION**

DRAWING TITLE:		
ELEVATIONS ACCOMMODATION UNITS		
SCALE: 1:100 @A3	DATE: 4/12/2024	
STATUS: SK	PREPARED BY: MEF	
PROJECT NO. 23023	DRAWING NO. A312	REV: 05

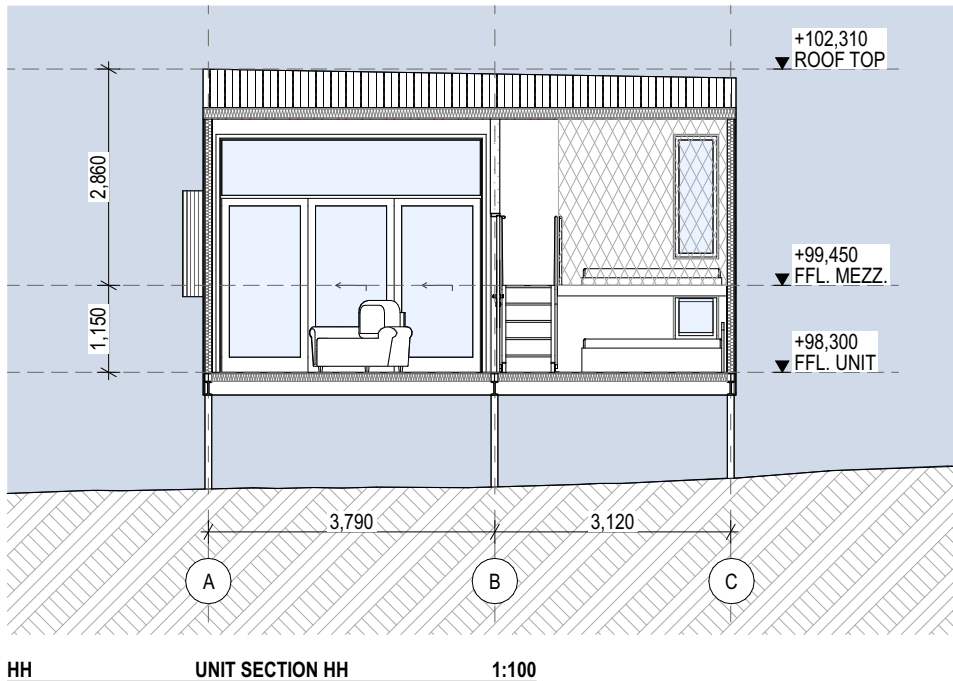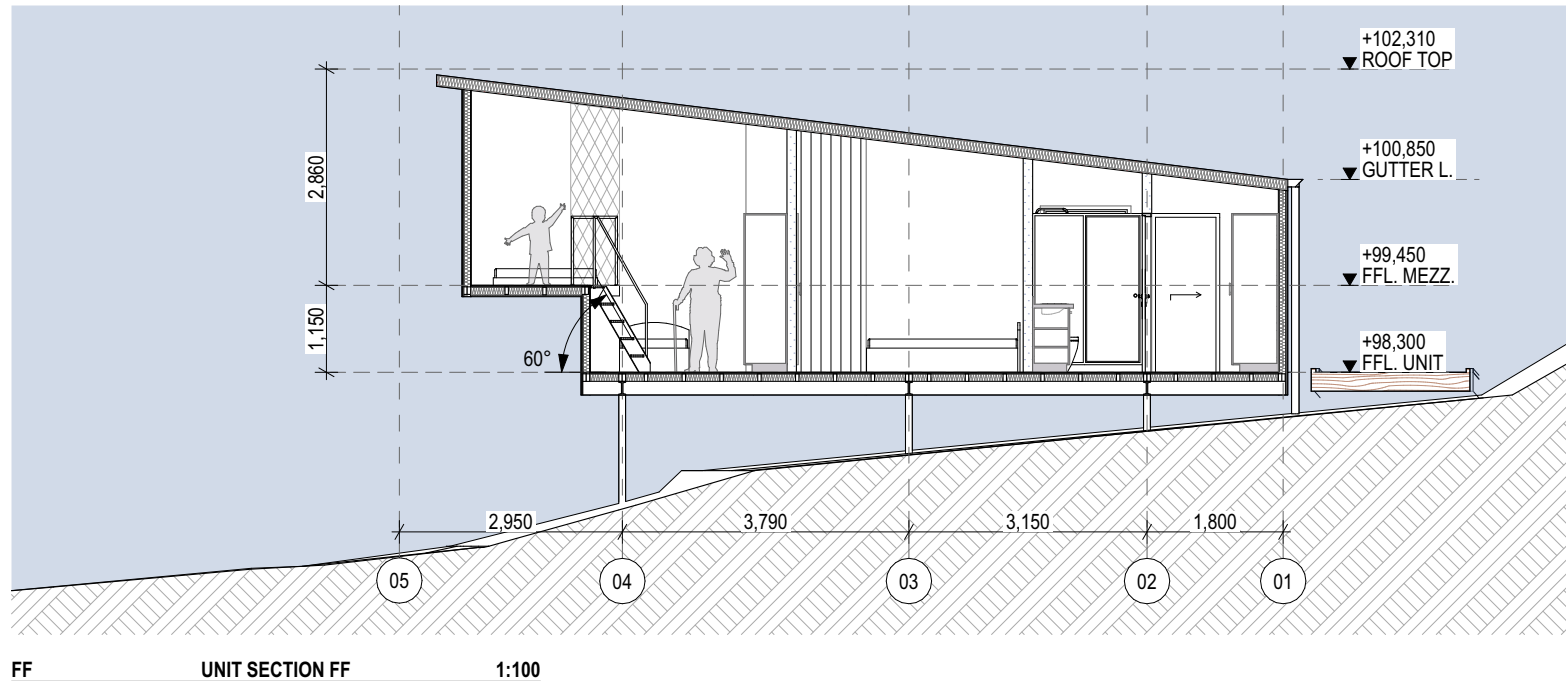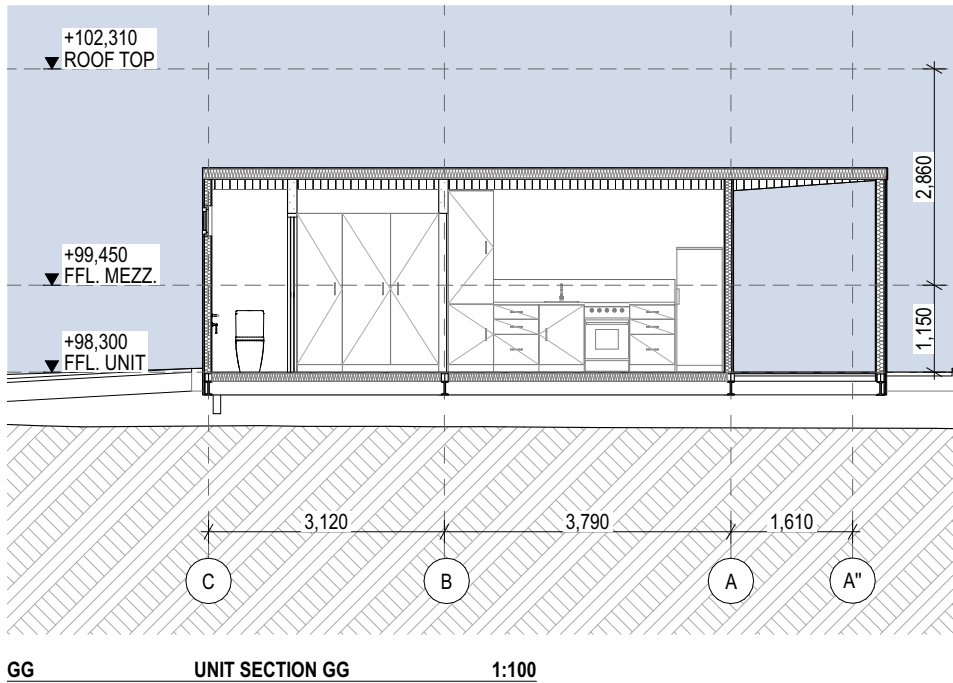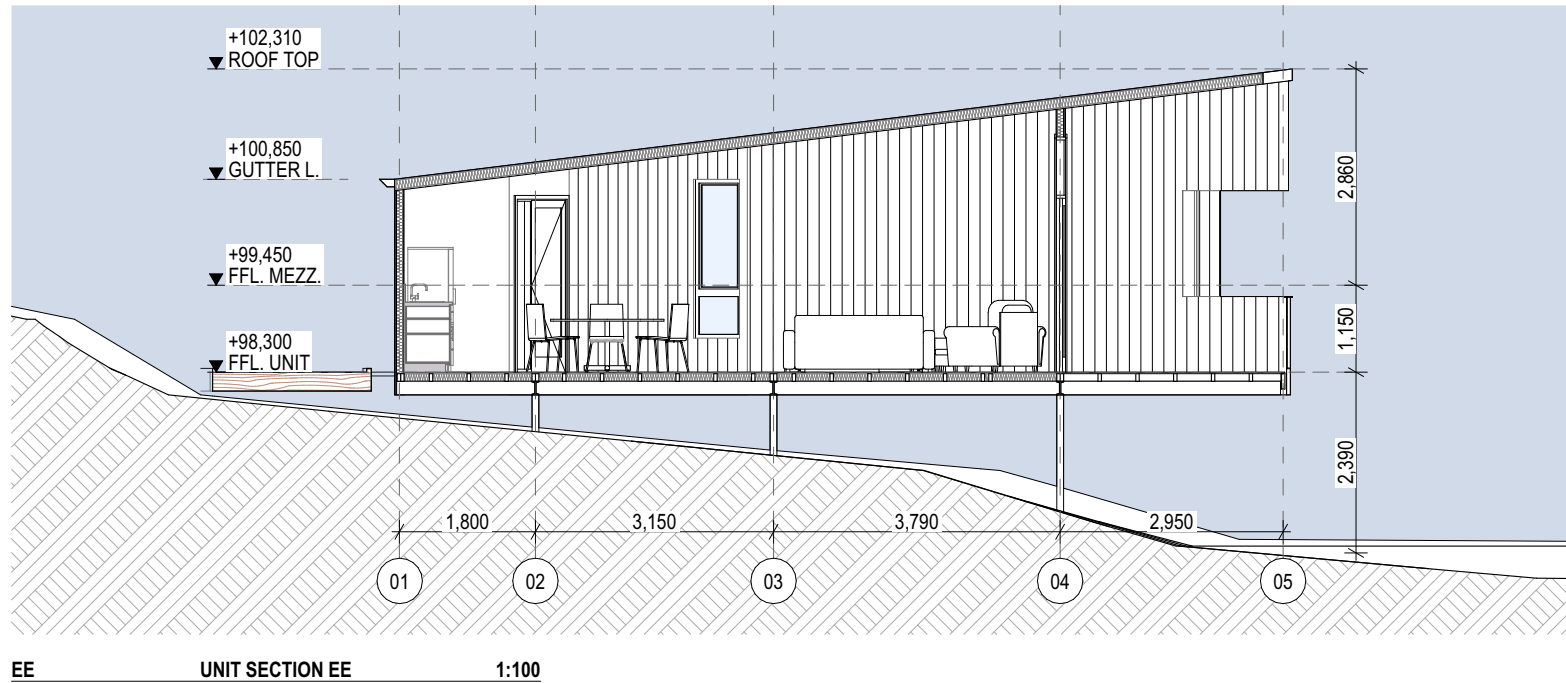

ARCHITECT:

PLICO DESIGN STUDIO

©COPYRIGHT
THESE DRAWINGS AND THE DESIGNS ARE THE PROPERTY OF PLICO DESIGN STUDIO AND MUST NOT BE USED, RETAINED OR COPIED WITHOUT WRITTEN PERMISSION OF PLICO DESIGN STUDIO.
ALL DRAWINGS TO BE READ IN CONJUNCTION WITH ALL ENGINEERS DOCUMENTATION AND SPECIFICATION.
CONTRACTOR TO ENSURE ALL NEW BUILDING WORKS, NEW FITTINGS AND FIXTURES ARE INSTALLED TO THE CURRENT BCA, AUSTRALIAN STANDARDS AND WORK COVER REGULATIONS.
THE CONTRACTOR SHALL USED FIGURED DIMENSIONS IN PREFERENCE TO SCALED DIMENSIONS. ALL DIMENSIONS SHALL BE VERIFIED ON SITE.

DATE	ISSUE NAME	REV
14/5/2024	Transmittal Set	01
14/10/2024	Transmittal Set	02
4/11/2024	Transmittal Set	03
7/11/2024	Transmittal Set	04
4/12/2024	Transmittal Set	05

CLIENT:

PARKS VICTORIA

PROJECT NAME:

**BUCHAN CAVES
ACCOMMODATION**

DRAWING TITLE:

**PROPOSED SECTIONS
ACCOMMODATION UNITS**

SCALE: 1:100 @A3

DATE: 4/12/2024


STATUS: SK

PREPARED BY: MEF

PROJECT NO.	DRAWING NO.	REV:
23023	A401	05



GL1 CLEAR DOUBLE GLAZING

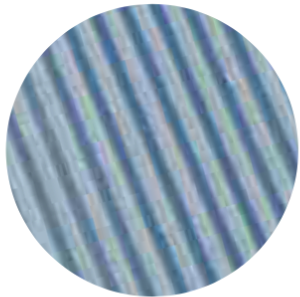

GZ1 GALVANISED PROFILED ROOF SHEET




ST1 BLACKENED STEEL BALUSTRADE



TM1 ROUGH SAWN HARDWOOD CLADDING



TM2 ROUGH SAWN HARDWOOD CLADDING DARK STAINED

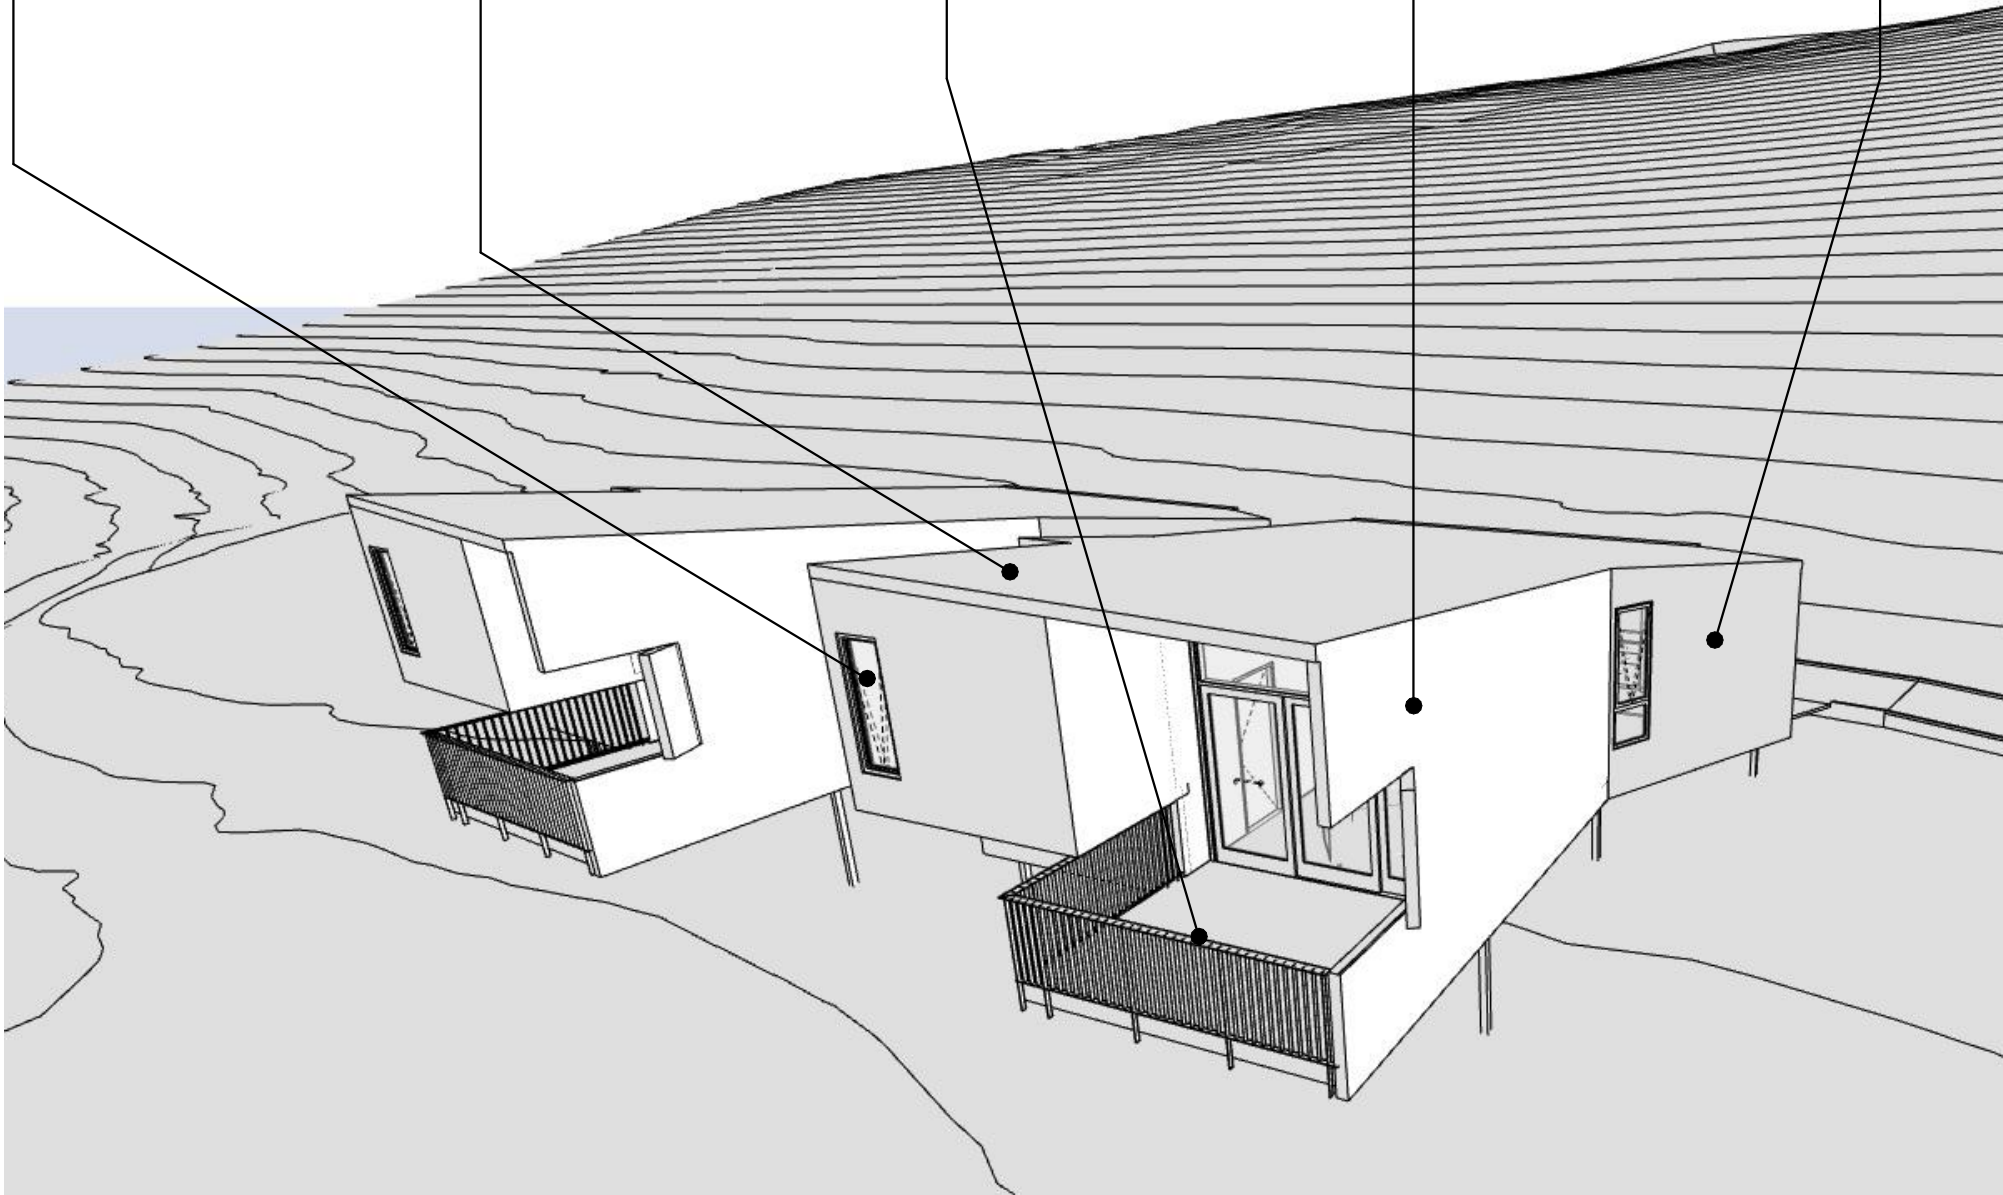

ARCHITECT:



©COPYRIGHT
THESE DRAWINGS AND THE DESIGNS ARE THE PROPERTY OF PLICO DESIGN STUDIO AND MUST NOT BE USED, RETAINED OR COPIED WITHOUT WRITTEN PERMISSION OF PLICO DESIGN STUDIO.
ALL DRAWINGS TO BE READ IN CONJUNCTION WITH ALL ENGINEERS DOCUMENTATION AND SPECIFICATION.
CONTRACTOR TO ENSURE ALL NEW BUILDING WORKS, NEW FITTINGS AND FIXTURES ARE INSTALLED TO THE CURRENT BCA, AUSTRALIAN STANDARDS AND WORK COVER REGULATIONS.
THE CONTRACTOR SHALL USED FIGURED DIMENSIONS IN PREFERENCE TO SCALED DIMENSIONS. ALL DIMENSIONS SHALL BE VERIFIED ON SITE.

DATE	ISSUE NAME	REV
4/12/2024	Transmittal Set	05

CLIENT:

PARKS VICTORIA

PROJECT NAME:

BUCHAN CAVES
ACCOMMODATION

DRAWING TITLE:

3D VIEWS + MATERIALS

SCALE: @A3	DATE: 4/12/2024	
STATUS: SK	PREPARED BY: MEF	
PROJECT NO. 23023	DRAWING NO. A901	REV: 05