

any purpose other than it's intended use, not to re-use the document on other projects without the prior

drawings commencing. Figured dimensions shall take precedence over scaled dimensions.

J. Kidman Architecture & Design






63 ST VINCENT PL. SOUTH ALBERT PARK VICTORIA 3206

PROJECT ADDRESS SCHEMATIC DESIGN

DRAWING NAME GROUND STOREY PLAN - EXISTING CONDITIONS &

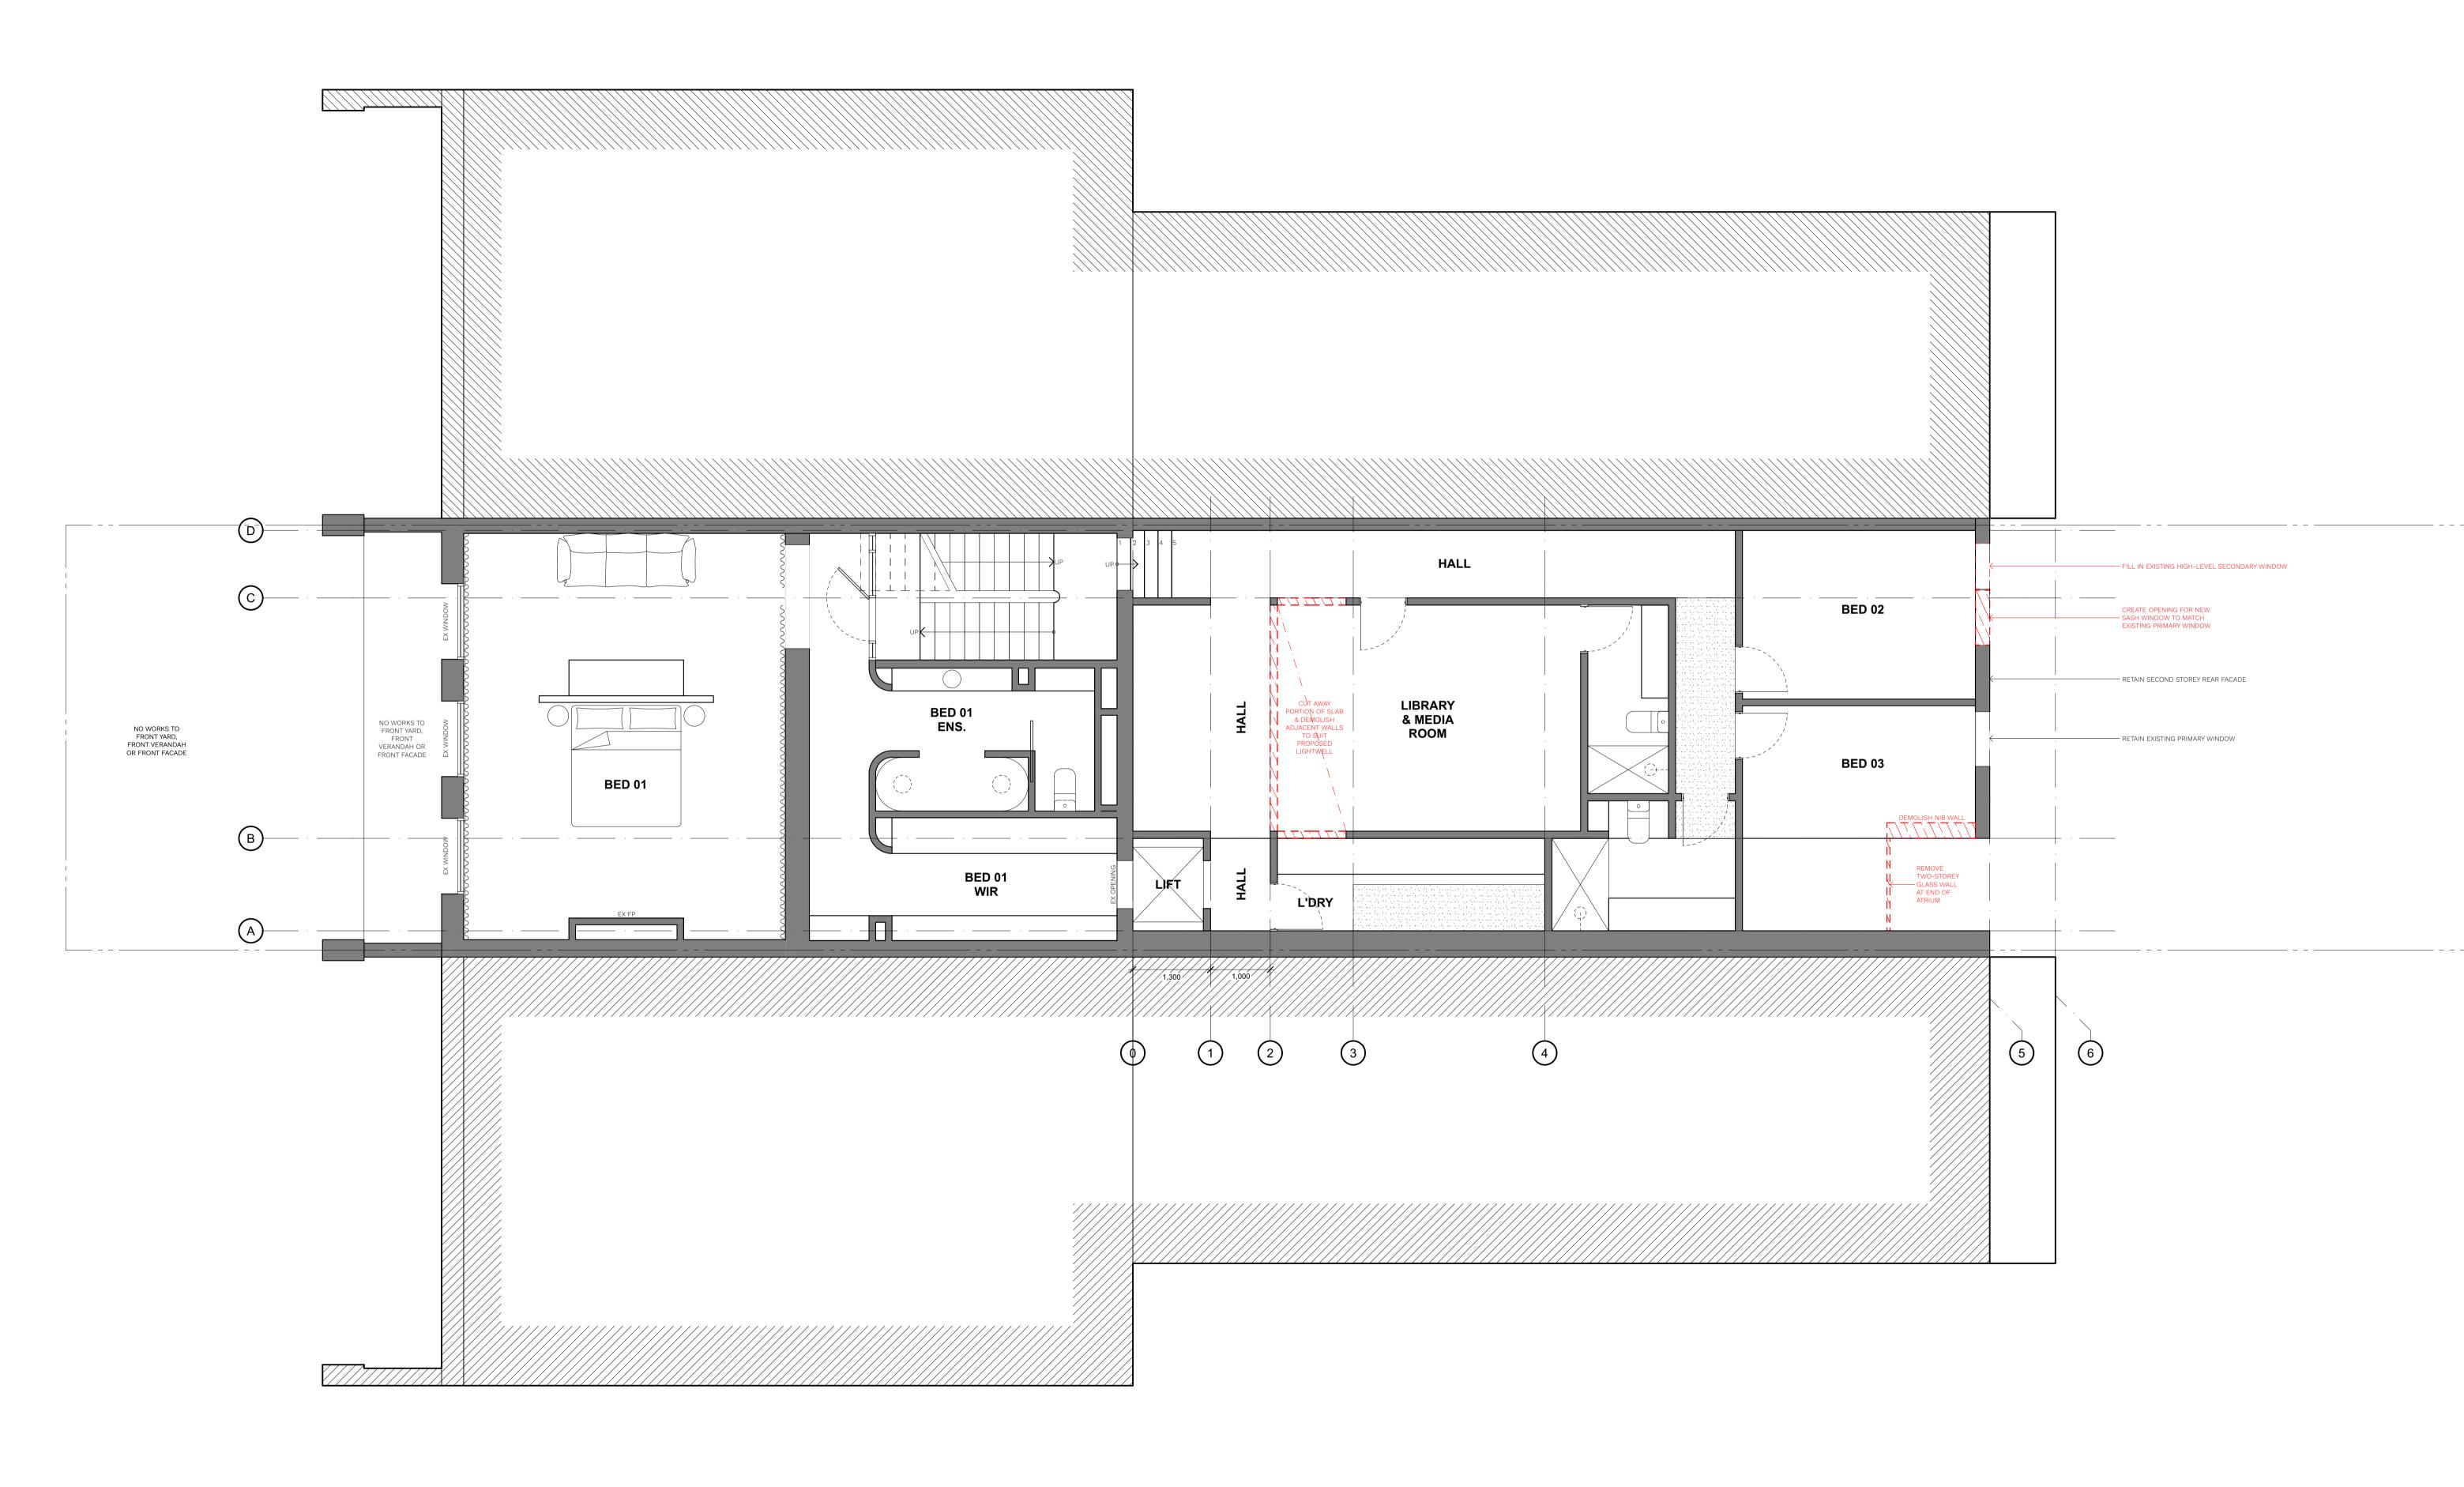

In accepting and utilising this document, the recipient agrees that J. Kidman retains all common law, statutory law, and other rights, including intellectual property rights. The recipient agrees not to use this document for any purpose other than it's intended use, not to re-use the document on other projects without the prior written consent of J. Kidman, and to waive all claims against J. Kidman resulting in unauthorised changes.

79-139 Park St / P.O. Box 14
Under no circumstances shall transfer of this document be deemed a sale. J. Kidman makes no warranties for
South Melbourne, Victoria, 3205 any fitness of purpose. The builder/contractor shall verify all dimensions on site prior to any work or shop

drawings commencing. Figured dimensions shall take precedence over scaled dimensions.

J. Kidman Architecture & Design J < I D M A N



CLIENTS S. & M. MICHELMORE PROJECT NUMBER

2502


PROJECT ADDRESS 63 ST VINCENT PL. SOUTH ALBERT PARK VICTORIA 3206 SCHEMATIC DESIGN

SECOND STOREY PLAN - EXISTING CONDITIONS &

DRAWING NUMBER

A052.2

REVISION

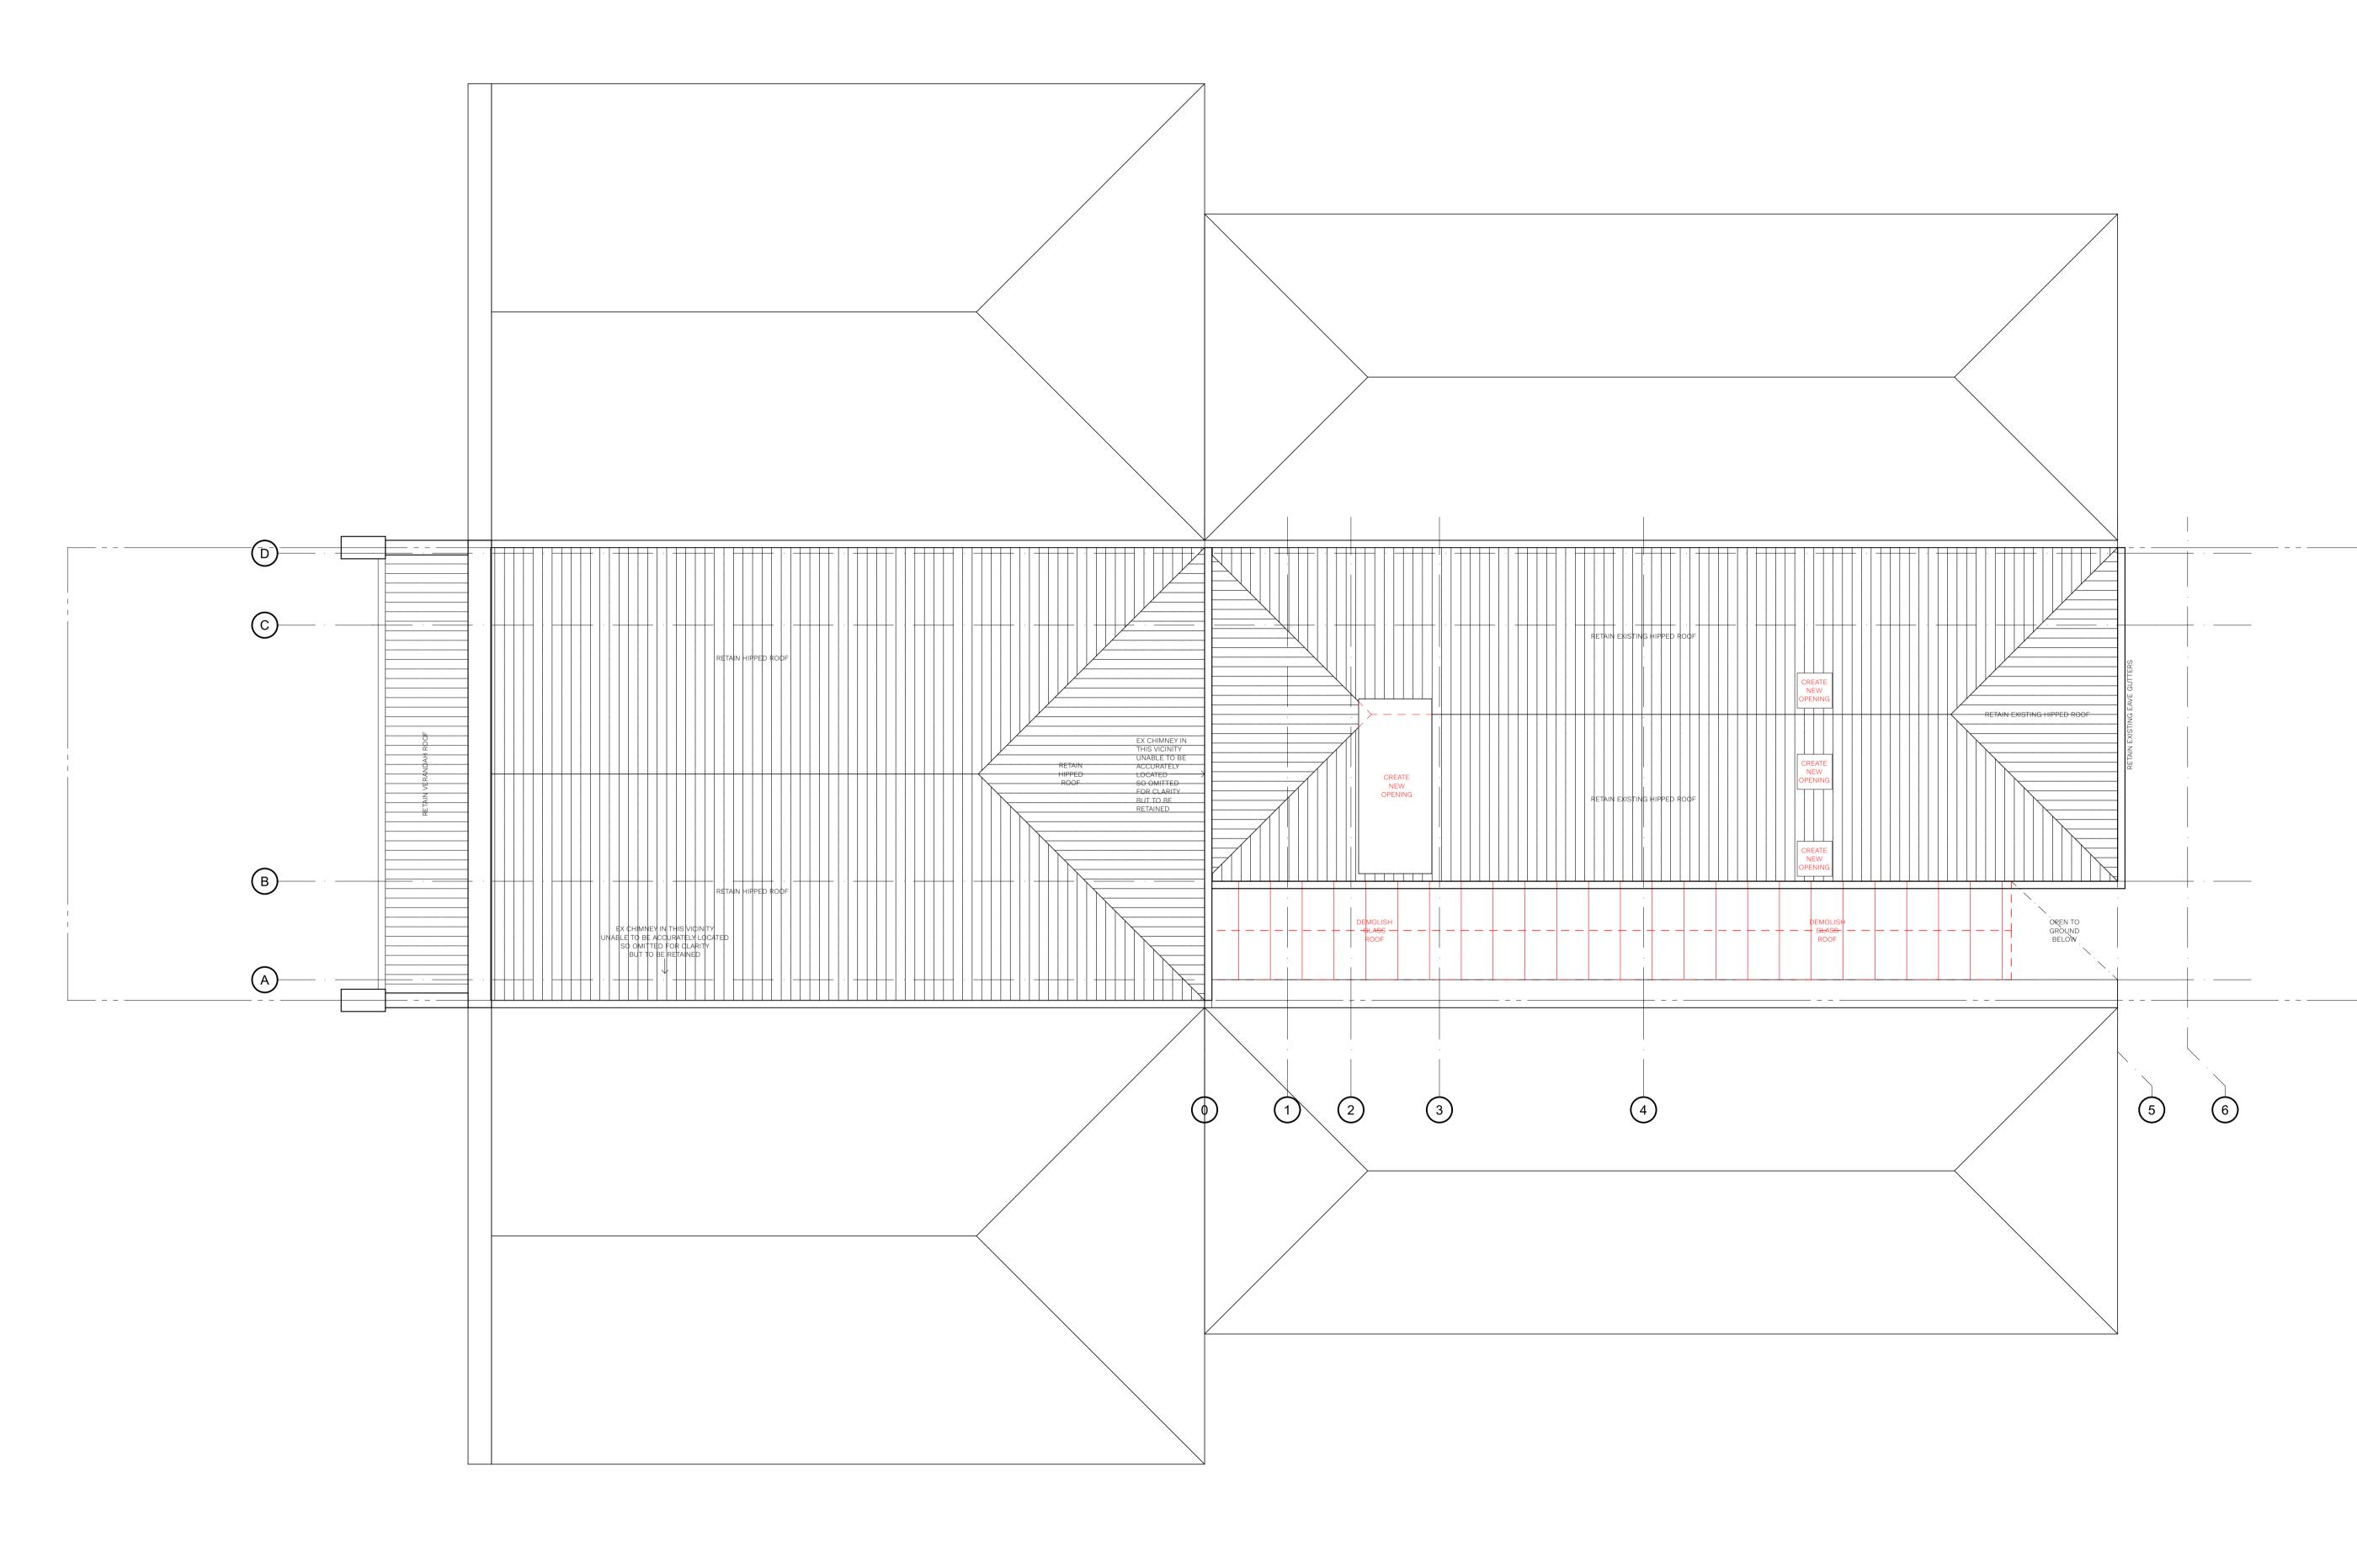


drawings commencing. Figured dimensions shall take precedence over scaled dimensions.


J. Kidman Architecture & Design J < I D M A N s@jkidman.com jkidman.com

PROJECT NUMBER

PROJECT ADDRESS ALBERT PARK VICTORIA 3206 SCHEMATIC DESIGN

DRAWING NAME 63 ST VINCENT PL. SOUTH ROOF PLAN - EXISTING CONDITIONS & DEMOLITION DRAWING NUMBER A053.2 REVISION 01

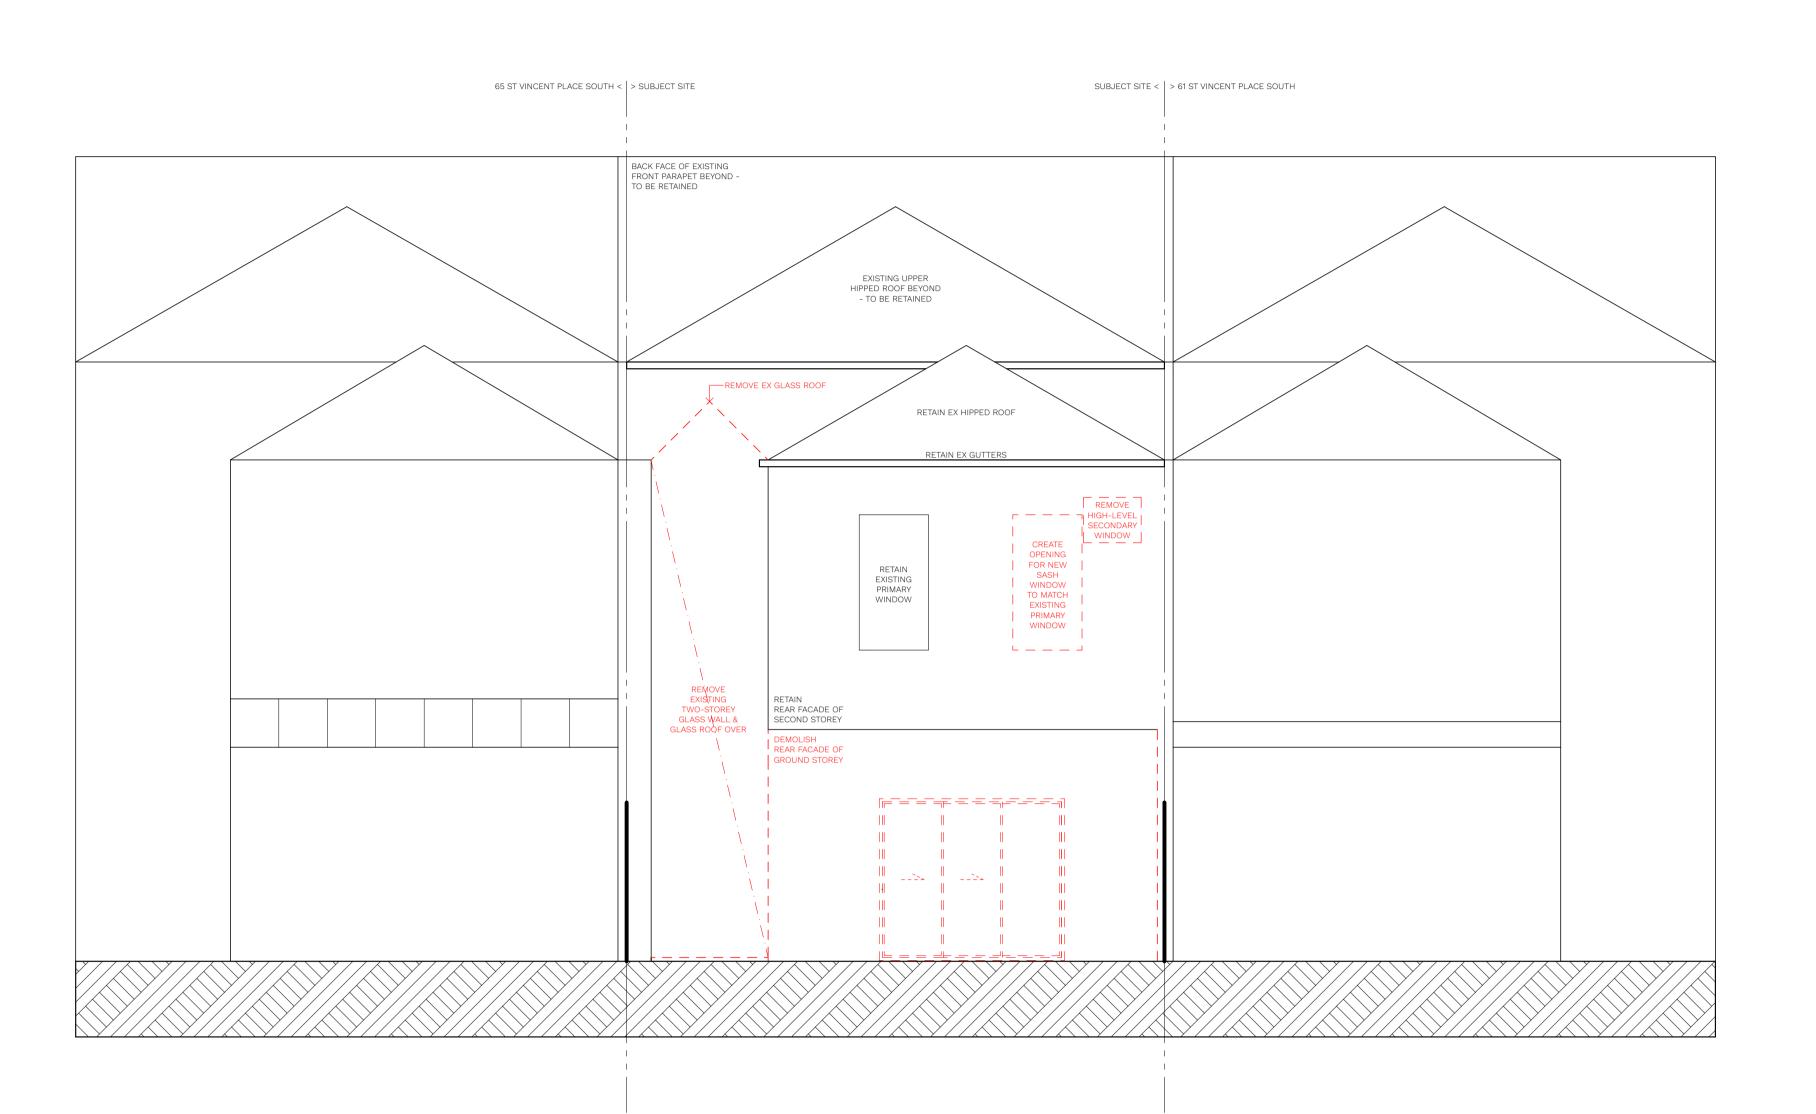

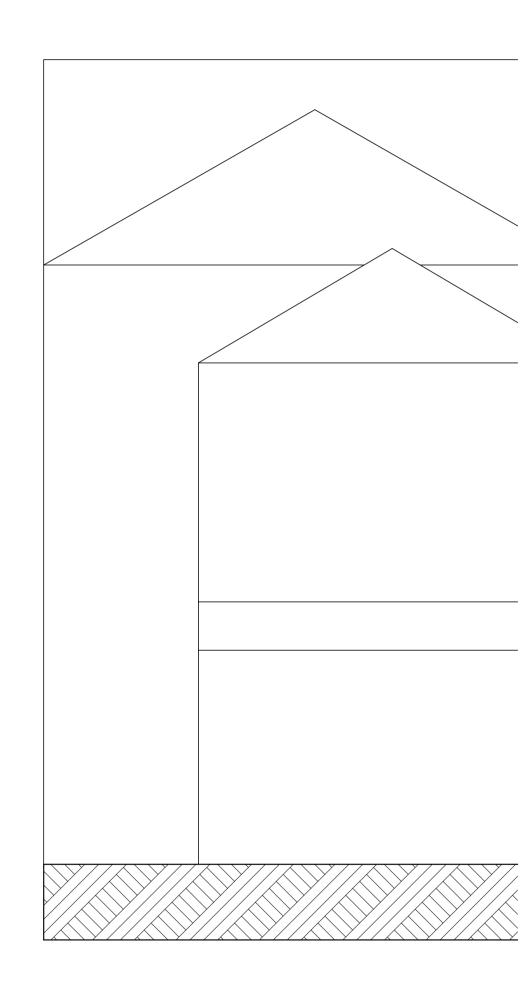

65 ST VINCEN






CLIENTS

2502

S. & M. MICHELMORE

PROJECT NUMBER

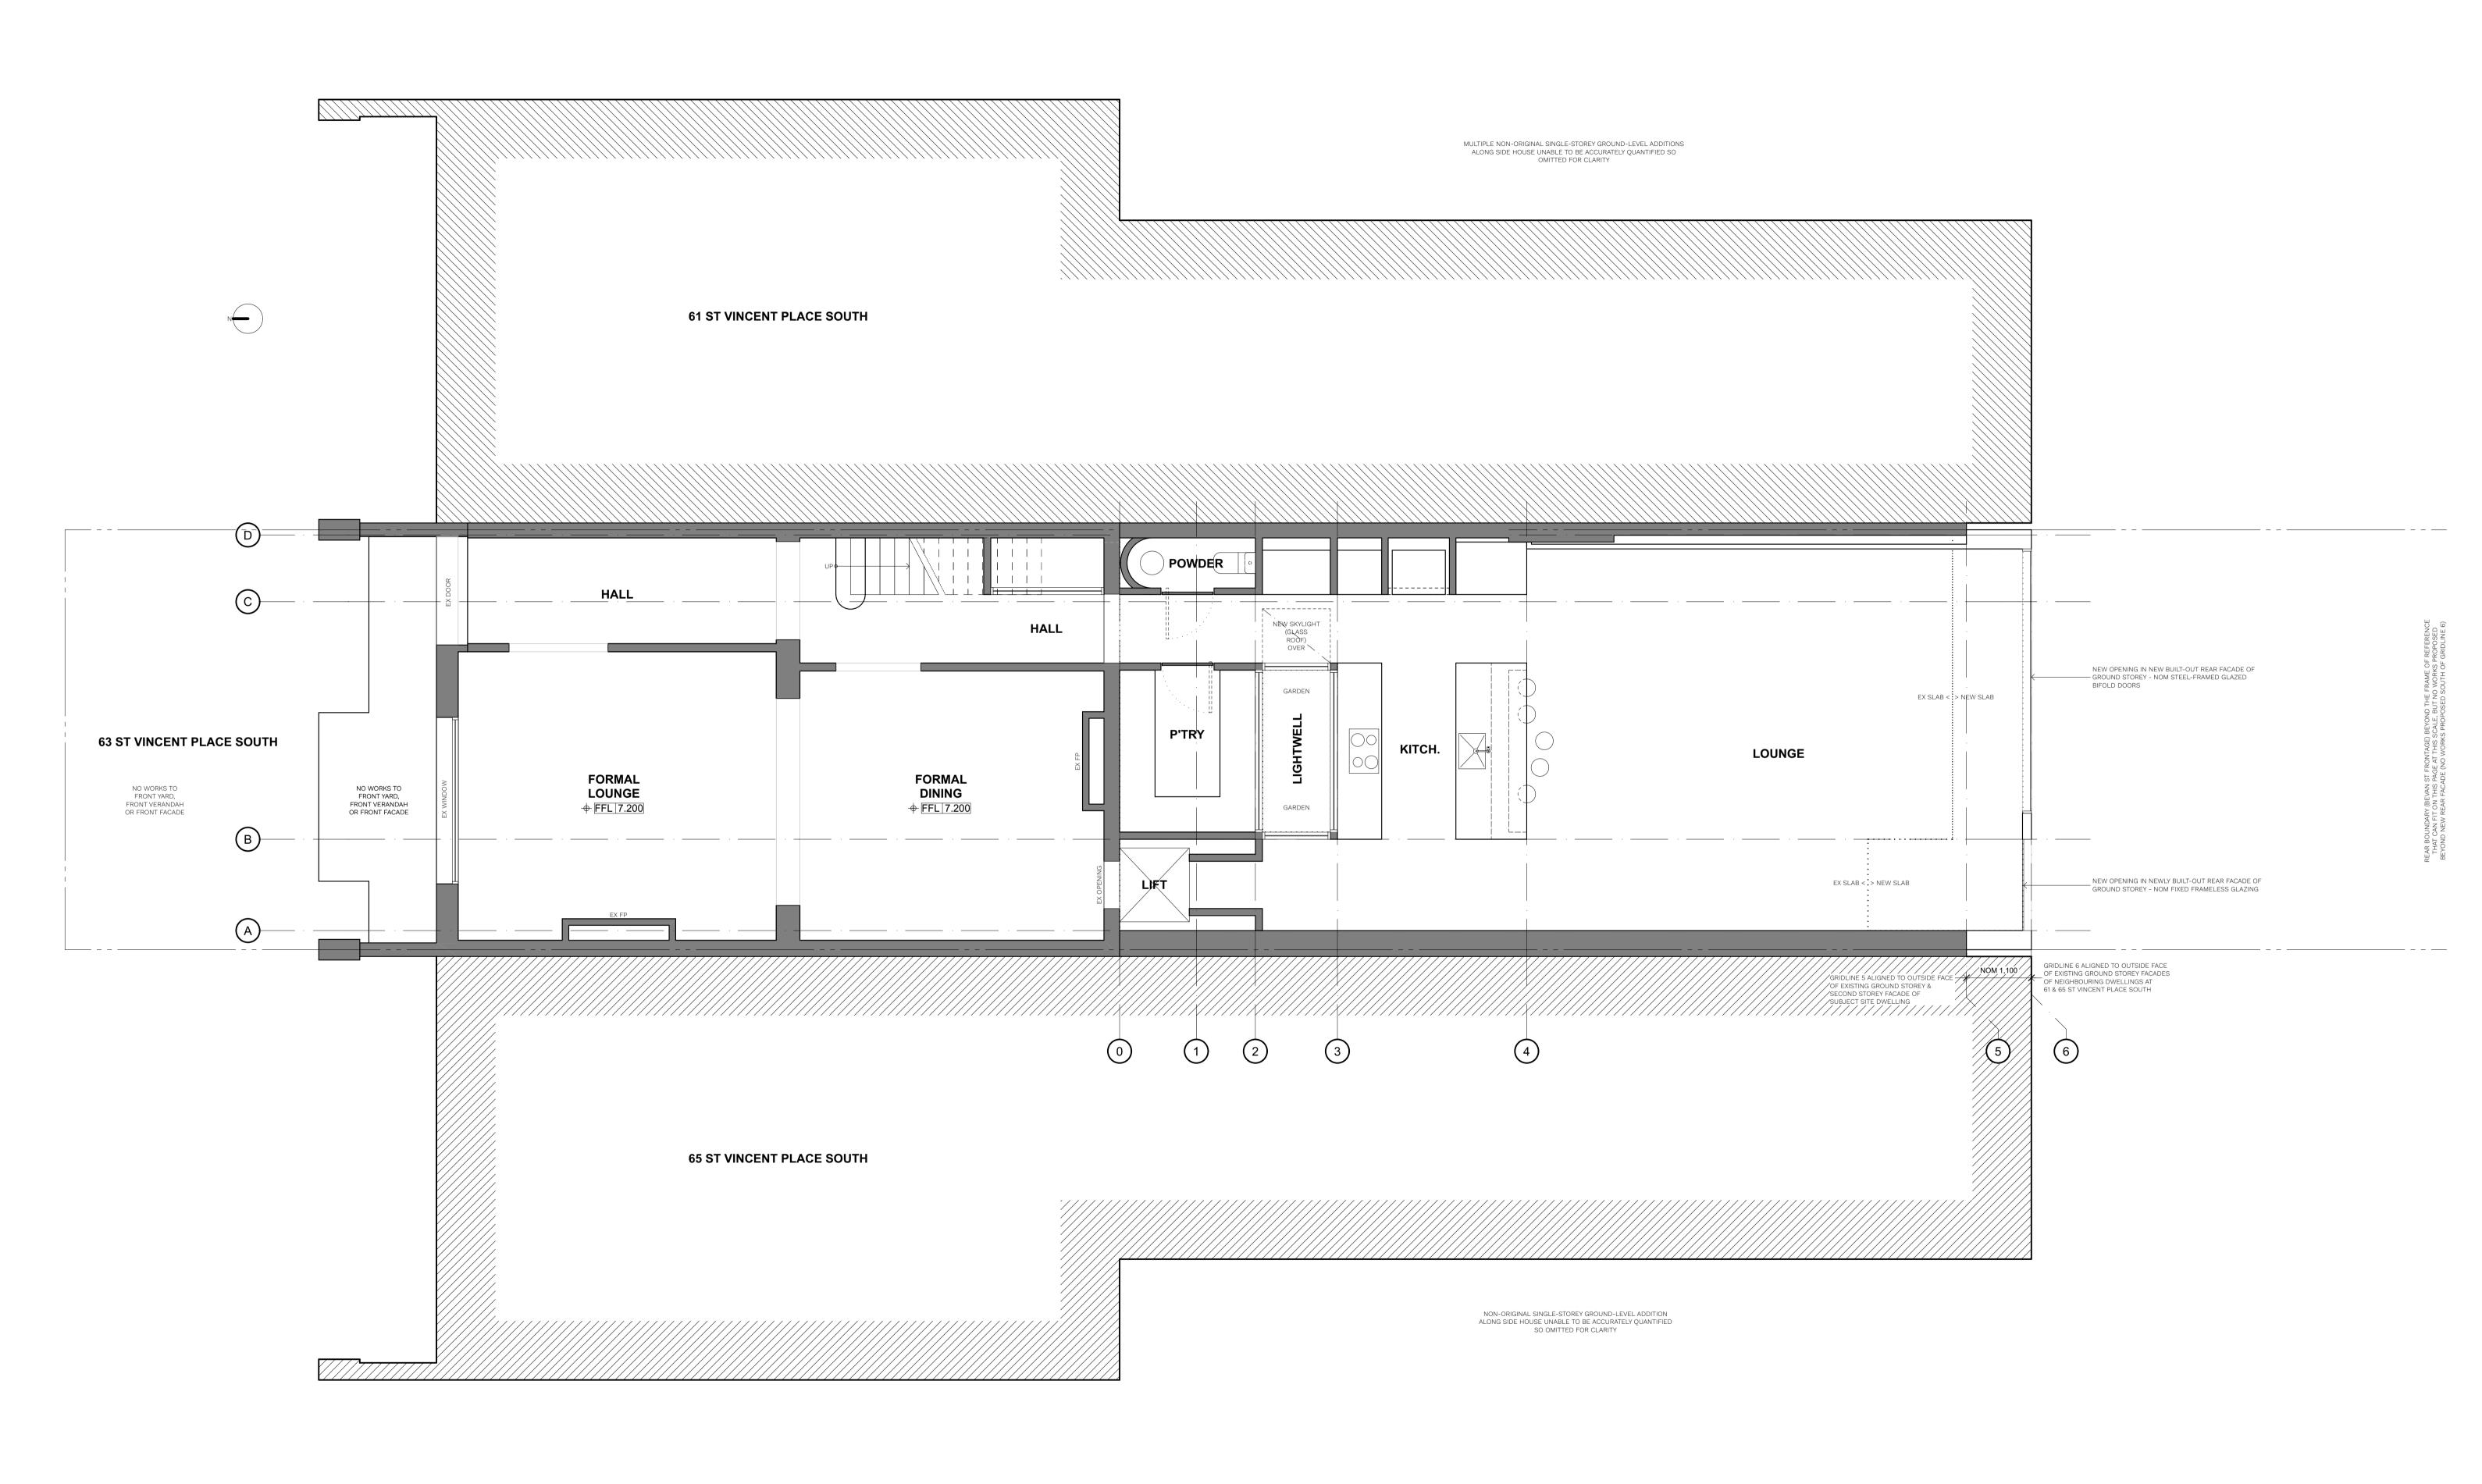

Under no circumstances shall transfer of this document be deemed a sale. J. Kidman makes no warranties for South Melbourne, Victoria, 3205 any fitness of purpose. The builder/contractor shall verify all dimensions on site prior to any work or shop

drawings commencing. Figured dimensions shall take precedence over scaled dimensions.

J. Kidman Architecture & Design 79-139 Park St / P.O. Box 14


J < I D M A N



PROJECT NUMBER 2502

PROJECT ADDRESS 63 ST VINCENT PL. SOUTH ALBERT PARK VICTORIA 3206 SCHEMATIC DESIGN

DRAWING NAME GROUND STOREY PLAN - PROPOSED DRAWING NUMBER A101.2 REVISION

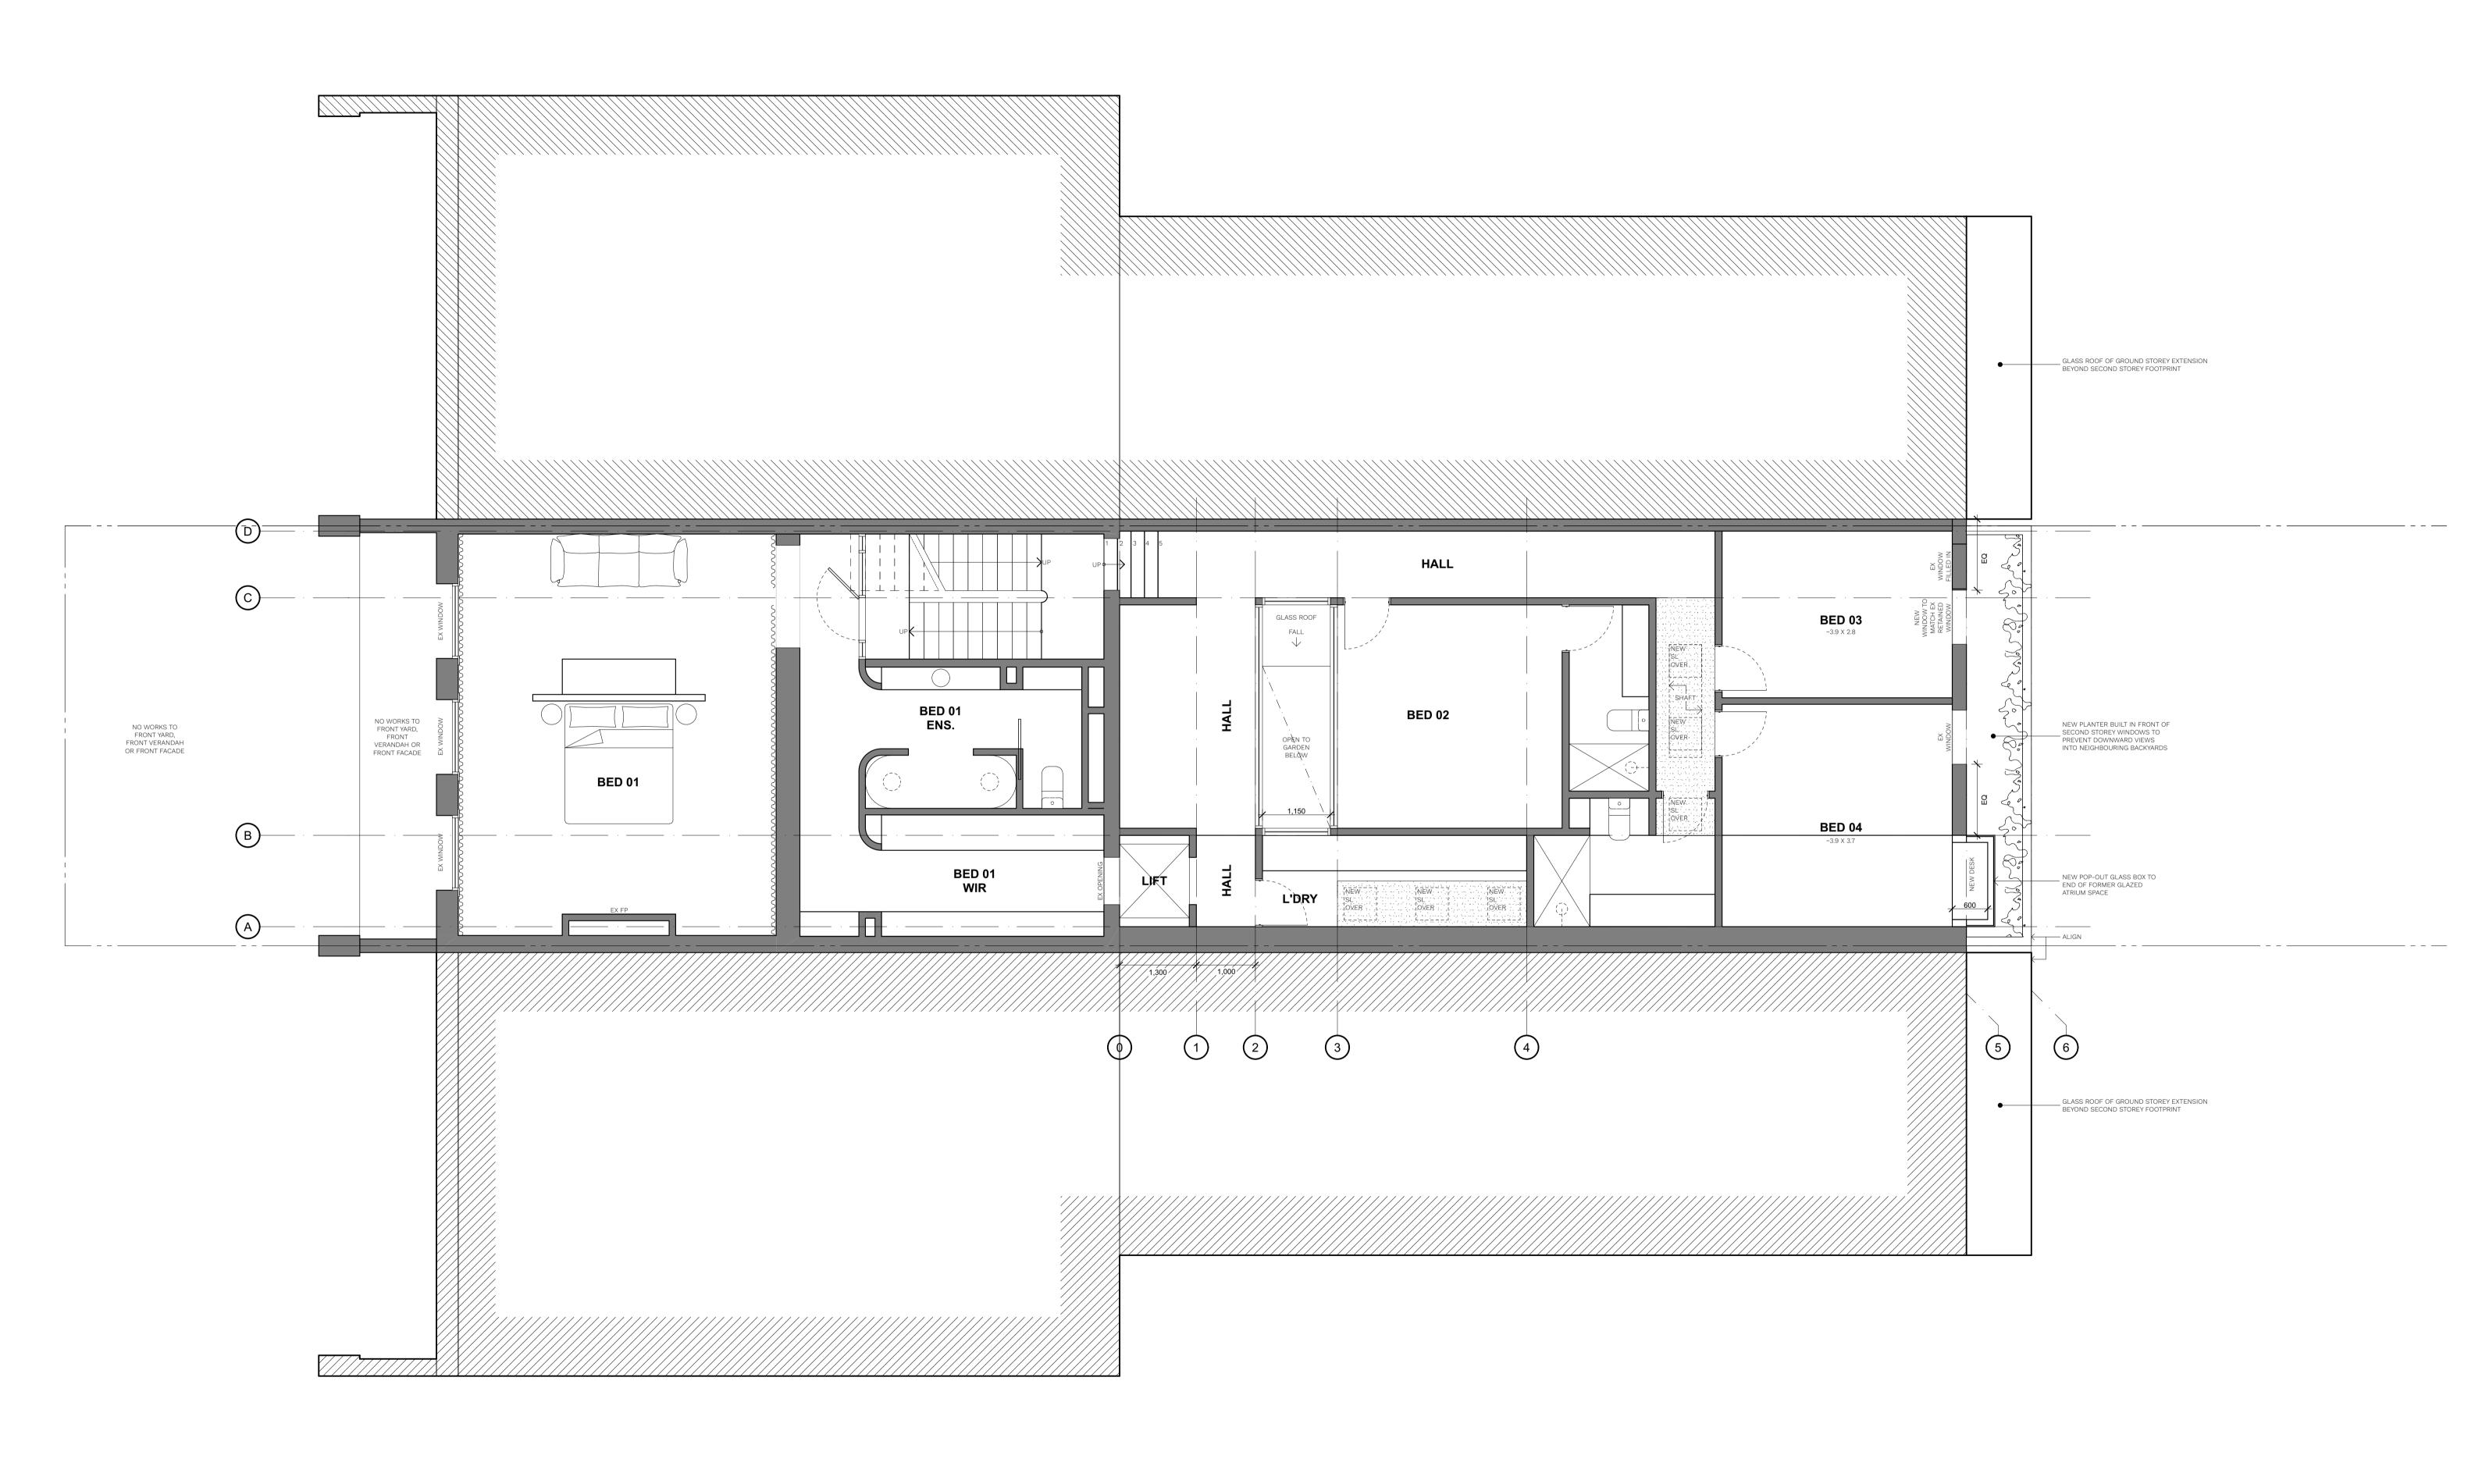

In accepting and utilising this document, the recipient agrees that J. Kidman retains all common law, statutory law, and other rights, including intellectual property rights. The recipient agrees not to use this document for any purpose other than it's intended use, not to re-use the document on other projects without the prior written consent of J. Kidman, and to waive all claims against J. Kidman resulting in unauthorised changes.

79-139 Park St / P.O. Box 14
Under no circumstances shall transfer of this document be deemed a sale. J. Kidman makes no warranties for
South Melbourne, Victoria, 3205 any fitness of purpose. The builder/contractor shall verify all dimensions on site prior to any work or shop

drawings commencing. Figured dimensions shall take precedence over scaled dimensions.

J. Kidman Architecture & Design




CLIENTS S. & M. MICHELMORE PROJECT NUMBER 2502

PROJECT ADDRESS 63 ST VINCENT PL. SOUTH ALBERT PARK VICTORIA 3206 SCHEMATIC DESIGN

DRAWING NAME SECOND STOREY PLAN - PROPOSED

SCALE

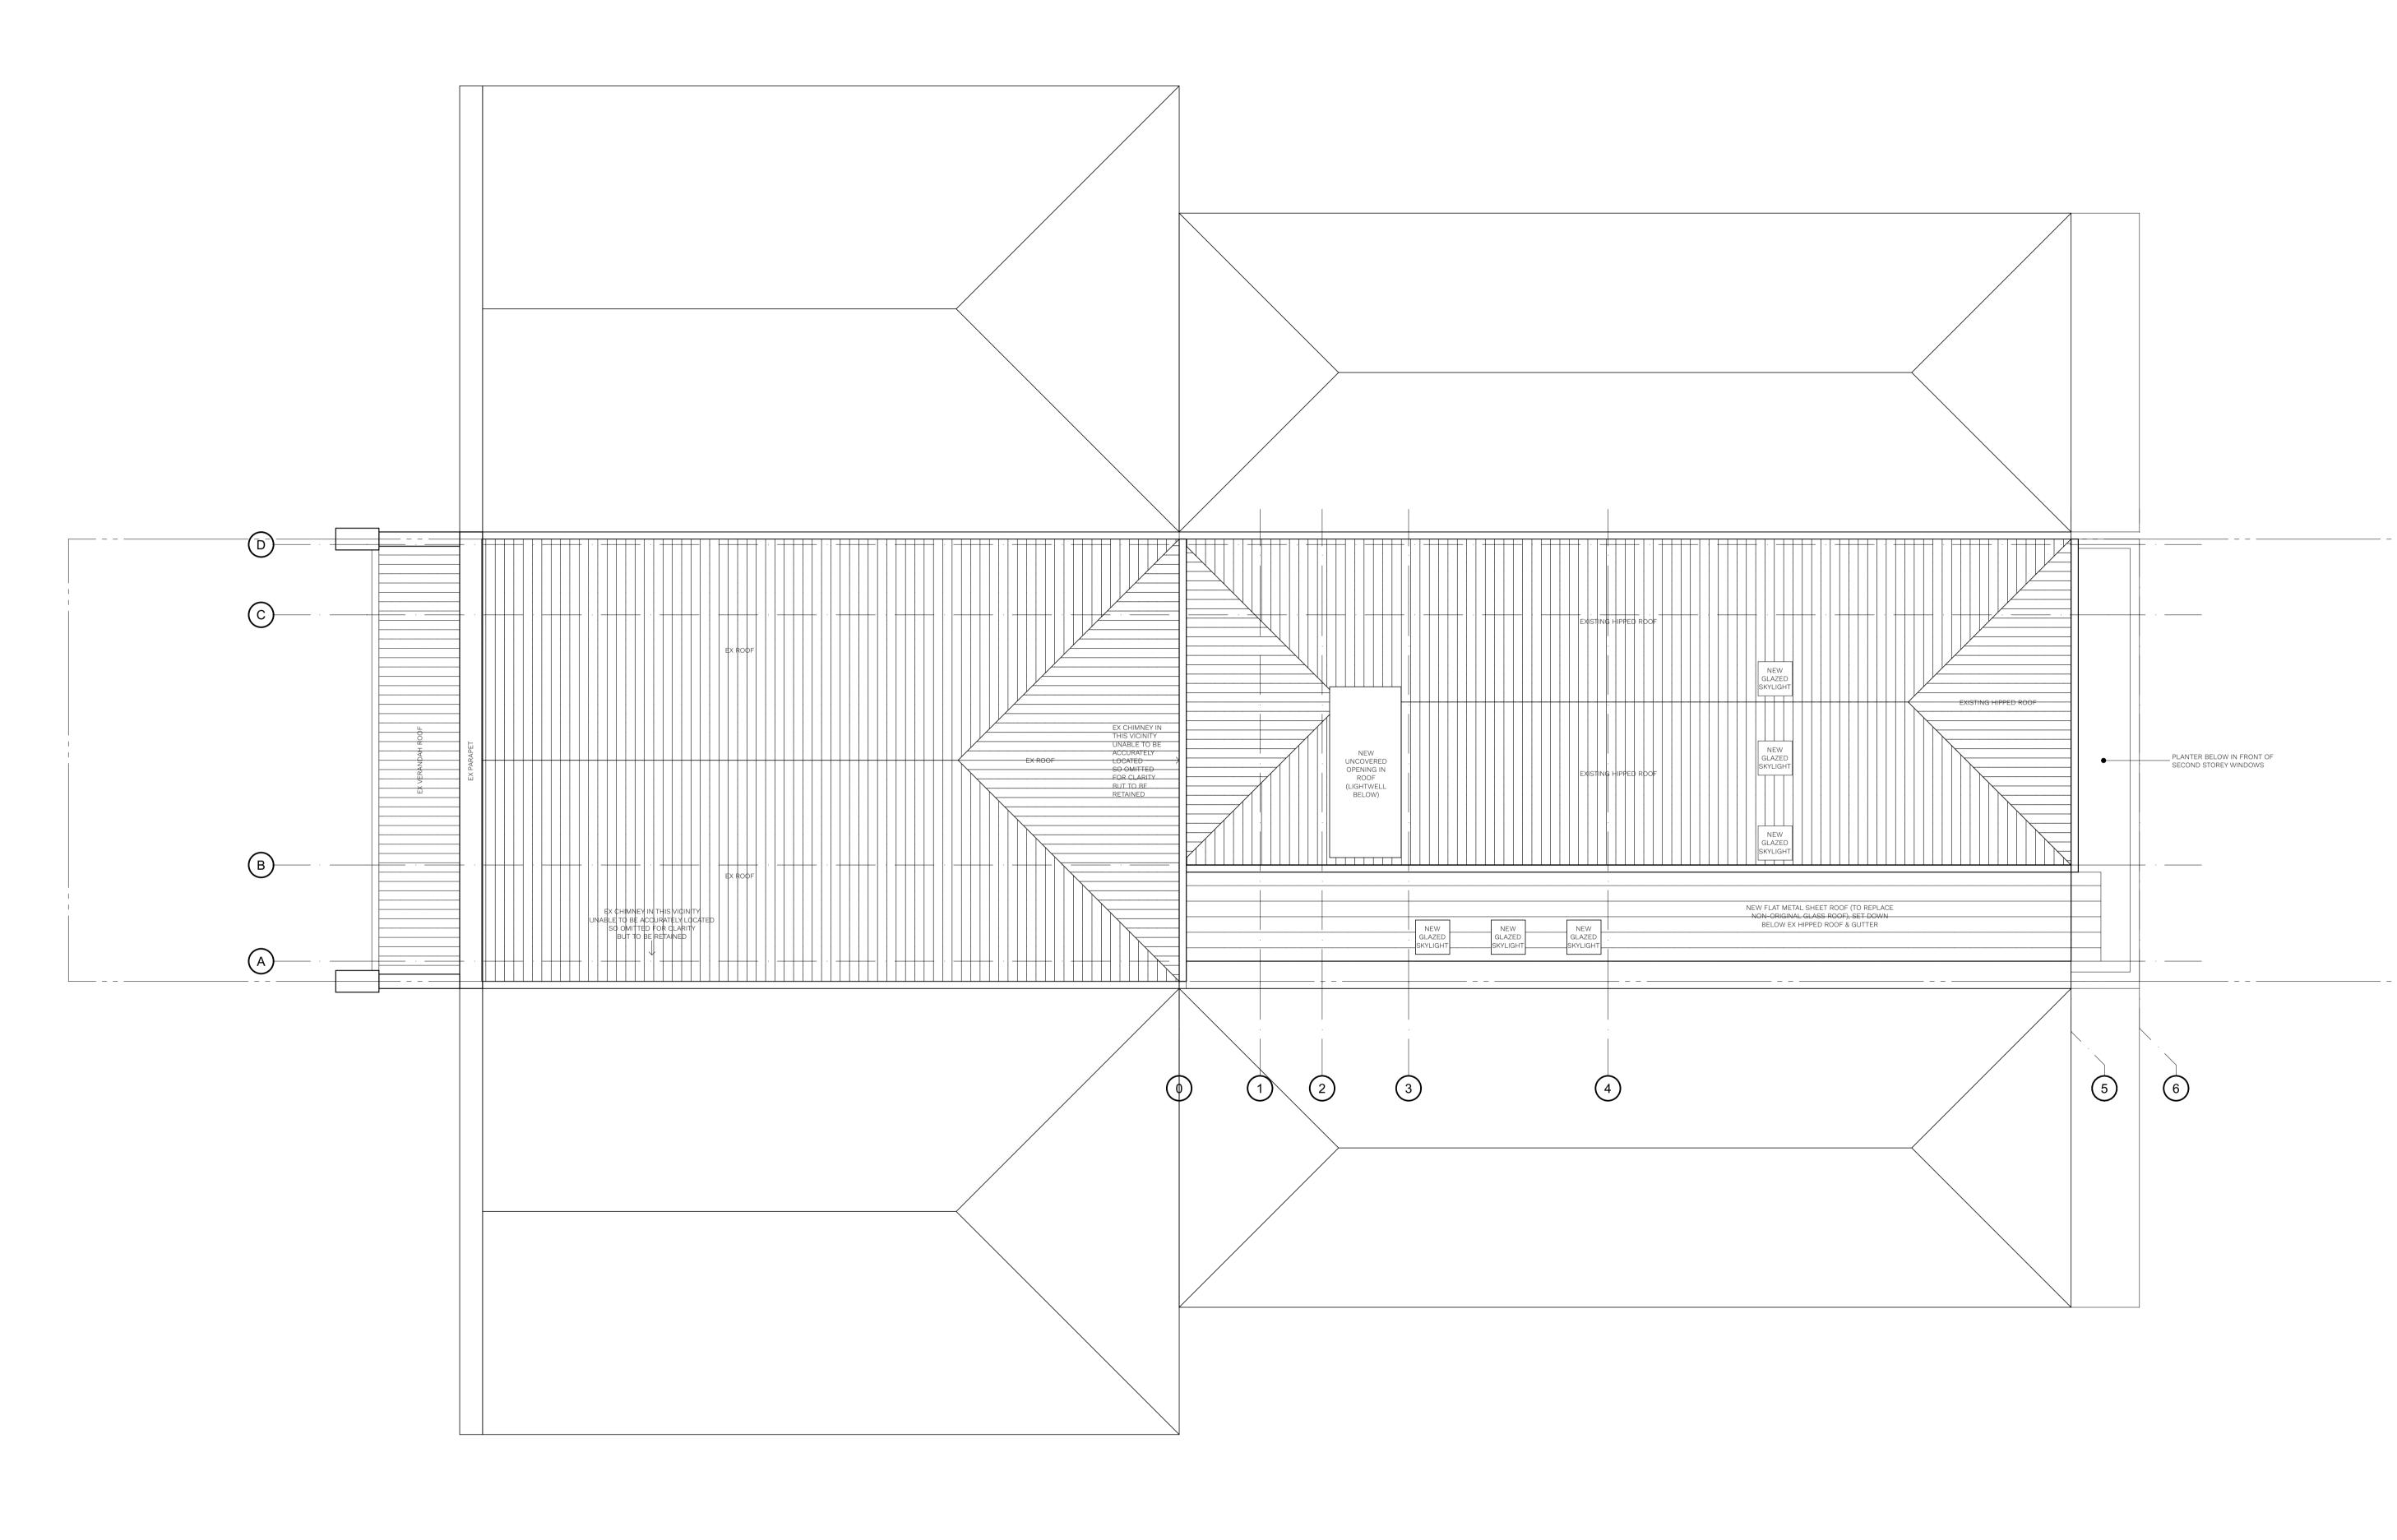

In accepting and utilising this document, the recipient agrees that J. Kidman retains all common law, statutory law, and other rights, including intellectual property rights. The recipient agrees not to use this document for any purpose other than it's intended use, not to re-use the document on other projects without the prior written consent of J. Kidman, and to waive all claims against J. Kidman resulting in unauthorised changes.

Under no circumstances shall transfer of this document be deemed a sale. J. Kidman makes no warranties for

79-139 Park St / P.O. Box 14

South Melbourne, Victoria, 3205 any fitness of purpose. The builder/contractor shall verify all dimensions on site prior to any work or shop drawings commencing. Figured dimensions shall take precedence over scaled dimensions.

J. Kidman Architecture & Design






PROJECT NUMBER

PROJECT ADDRESS 63 ST VINCENT PL. SOUTH ALBERT PARK VICTORIA 3206 SCHEMATIC DESIGN ROOF PLAN - PROPOSED

DRAWING NUMBER

A103.2

REVISION

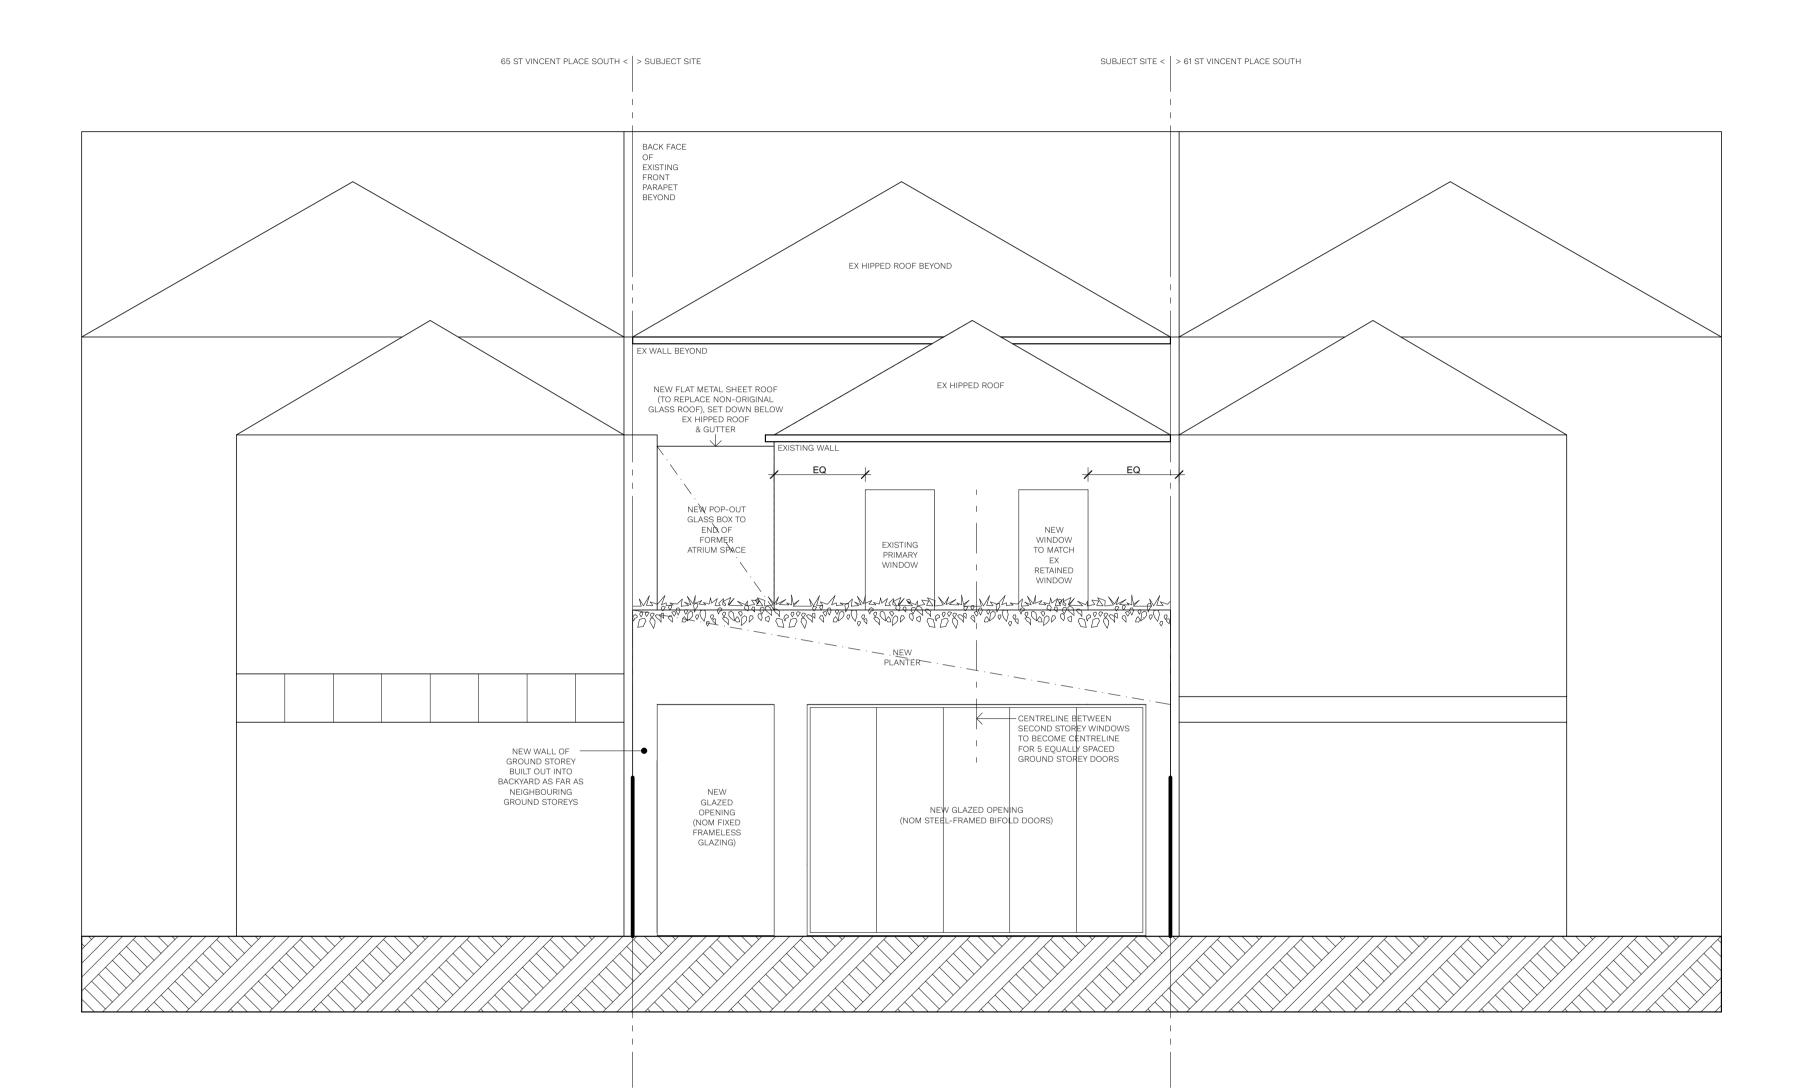

any purpose other than it's intended use, not to re-use the document on other projects without the prior written consent of J. Kidman, and to waive all claims against J. Kidman resulting in unauthorised changes.

79-139 Park St / P.O. Box 14
Under no circumstances shall transfer of this document be deemed a sale. J. Kidman makes no warranties for South Melbourne, Victoria, 3205 any fitness of purpose. The builder/contractor shall verify all dimensions on site prior to any work or shop drawings commencing. Figured dimensions shall take precedence over scaled dimensions.

J. Kidman Architecture & Design







PROJECT ADDRESS ALBERT PARK VICTORIA 3206 SCHEMATIC DESIGN

DRAWING NAME 63 ST VINCENT PL. SOUTH SOUTH (REAR/BACKYARD) ELEVATION - PROPOSED