



FIRST FLOOR PLAN
EXISTING CONDITIONS

Scale 1:200

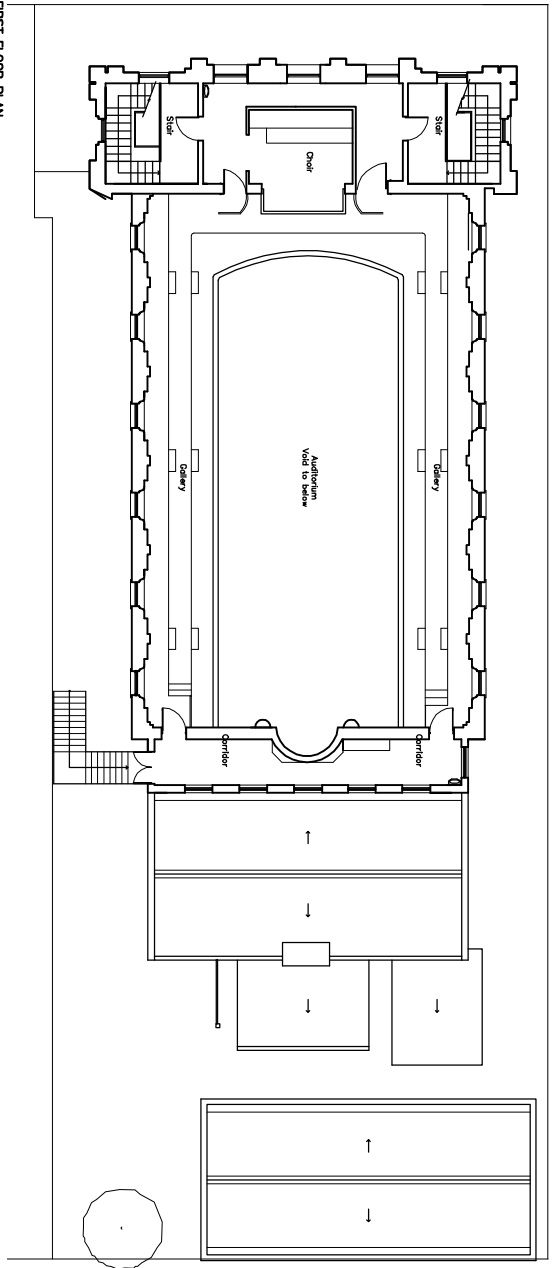


ALBERT STREET

 

GROUND FLOOR PLAN
EXISTING CONDITIONS

Scale 1:200

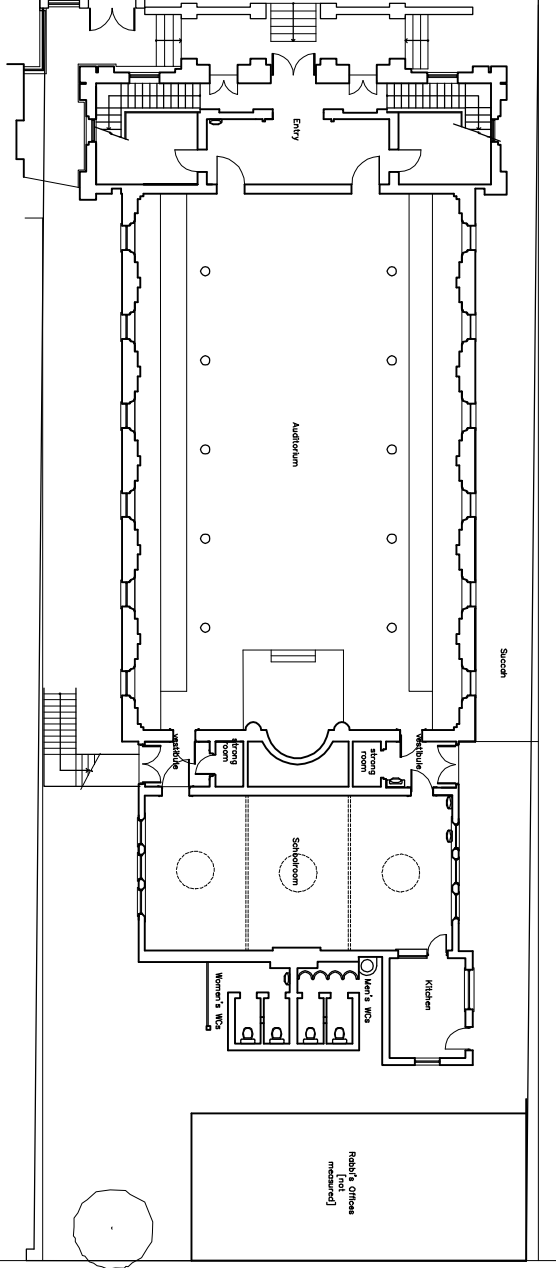

No.	Date	Revised

THIS DRAWING IS THE PROPERTY OF ALLIOTT LORRELL & ASSOCIATES. IT IS TO BE USED ONLY FOR THE PROJECT AND SITE SPECIFICALLY IDENTIFIED. IT IS NOT TO BE REPRODUCED OR TRANSMITTED IN ANY FORM OR BY ANY MEANS, ELECTRONIC OR MECHANICAL, INCLUDING PHOTOCOPYING, RECORDING, OR BY ANY INFORMATION STORAGE AND RETRIEVAL SYSTEM, WITHOUT THE WRITTEN PERMISSION OF ALLIOTT LORRELL & ASSOCIATES.

Alliott Lorrell & Associates
Conservation Architects
11 Little North Street, Melbourne, Victoria 3000, Australia
Telephone: 03 9462 3144 Facsimile: 03 9462 3077
Email: all@allorrell.com.au

Client: **IKINH VISELA SYNOGOGUE**
Project: **EGYPT MEMORIAL
HERNIM CONMEMORATION**

Project No: **11000-01-01**
Scale: **1:100 @ A1**
Date: **17th Nov 2020**
Drawing No: **EX 01**

