


This drawing and design is subject to copyright and may not be reproduced without prior written consent. All work shall conform to the specification and other relevant drawings. Figured dimensions to be taken in preference to scaled drawing.

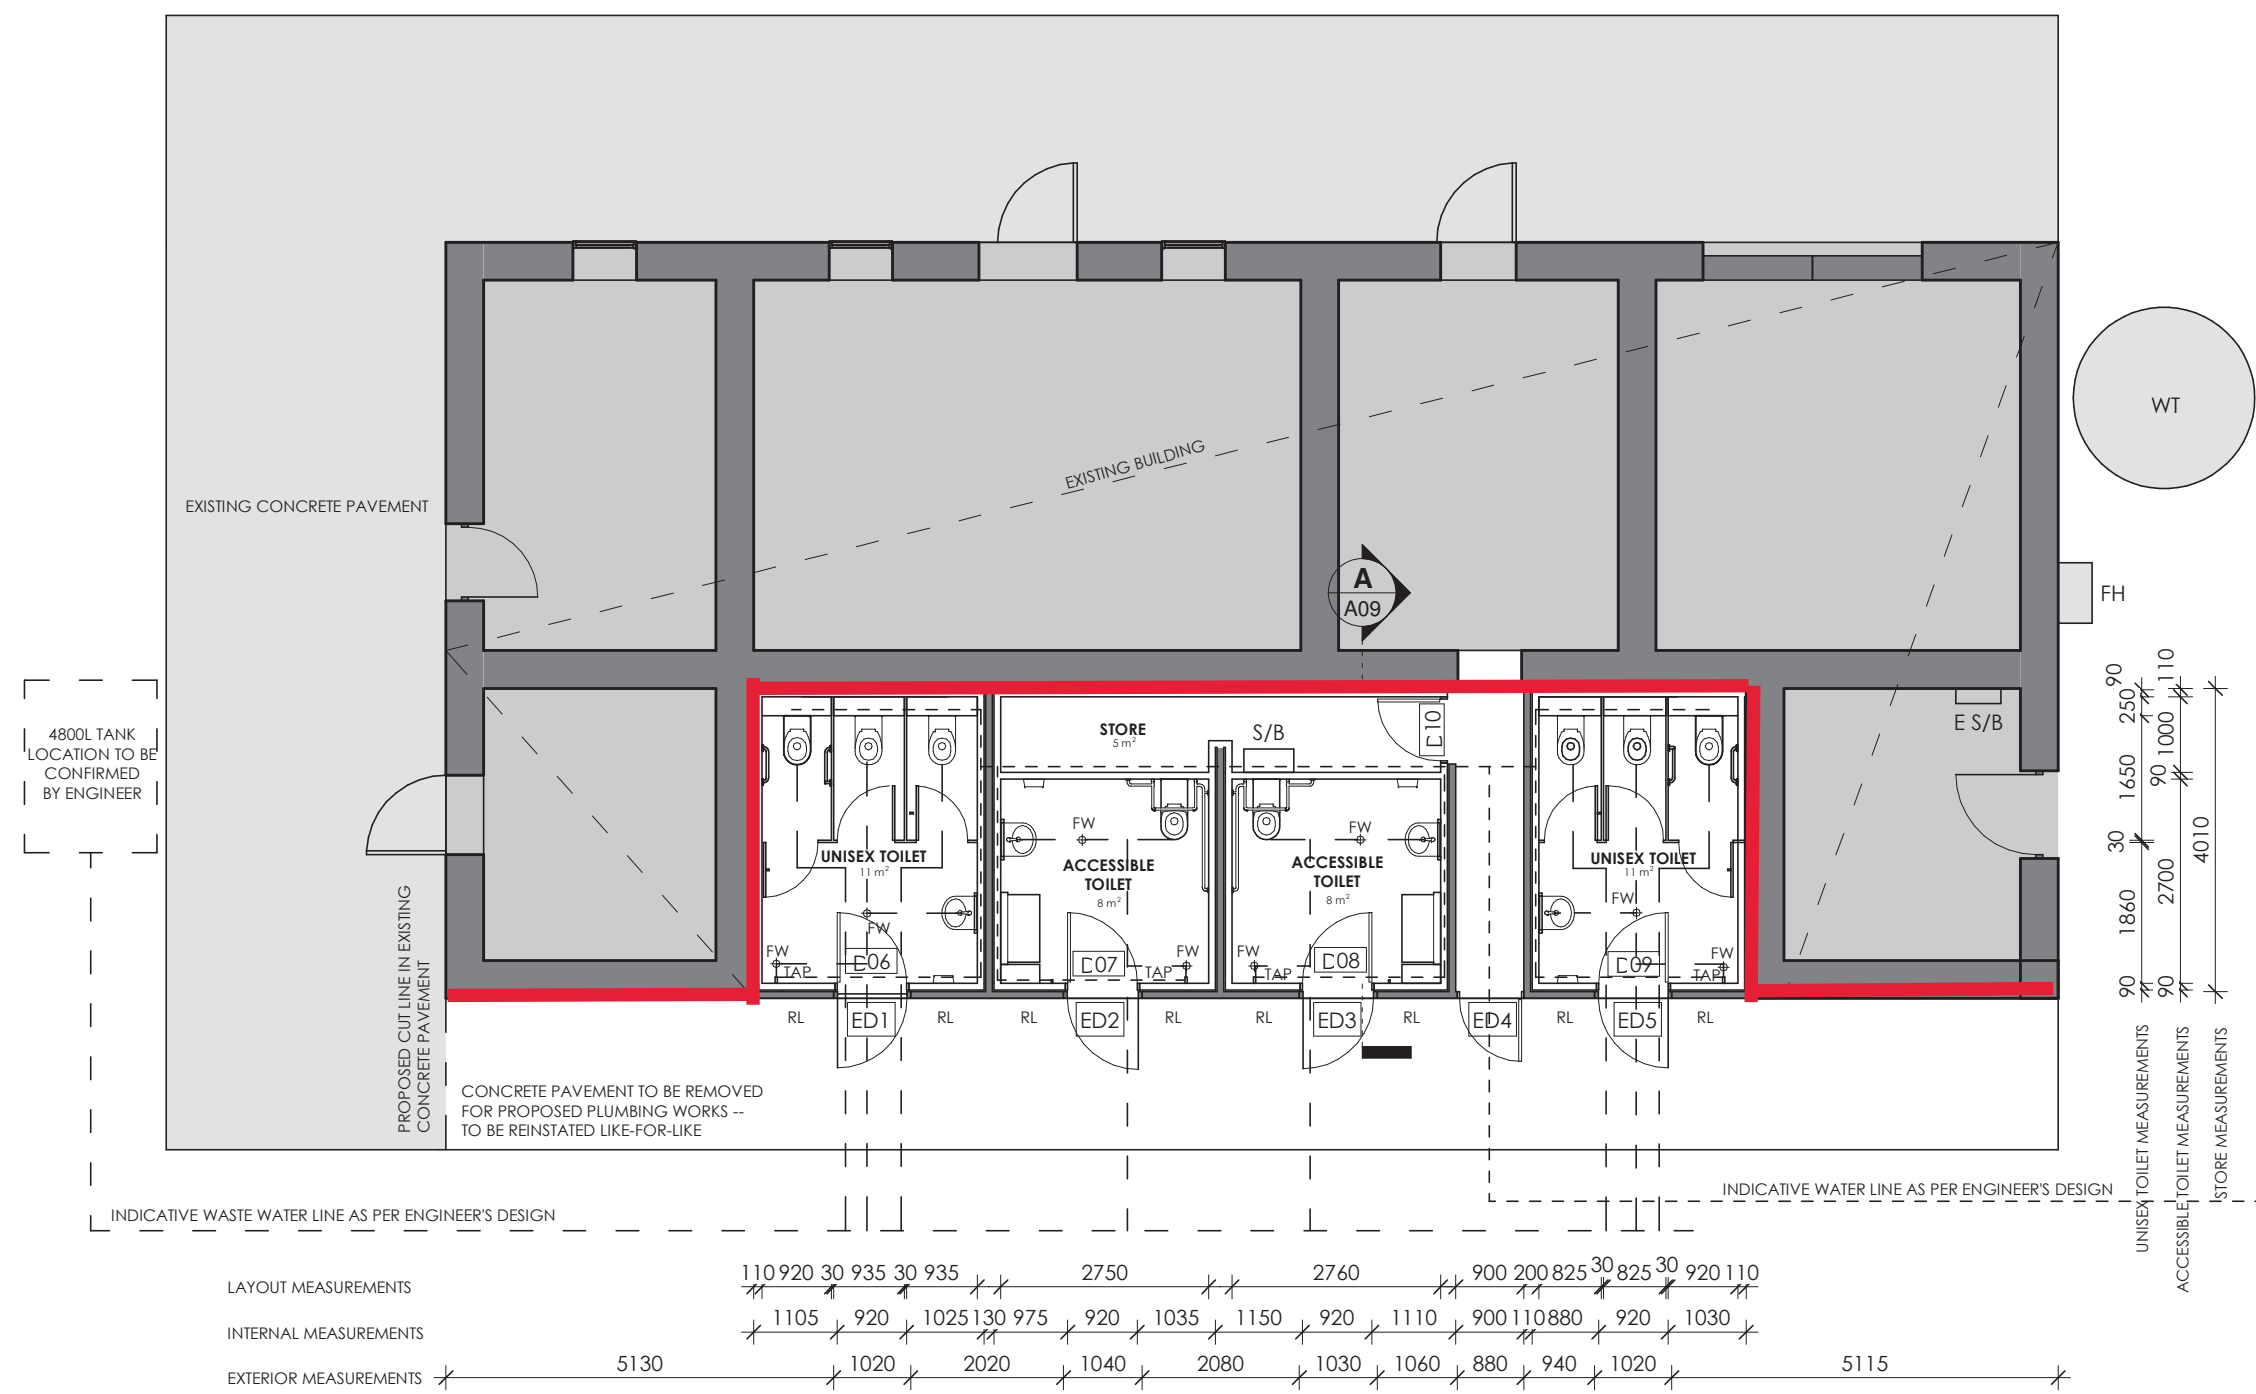

LEGEND

- E S/B EXISTING SWITCHBOARD
- WT EXISTING WATER TANK
- FH EXISTING FIRE HOSE REEL
- TAP PROPOSED TAP
- - - PROPOSED INDICATIVE WATER LINE
- - - PROPOSED INDICATIVE SEWER LINE
- FW PROPOSED FLOOR WASTE
- RL PROPOSED RECESSED LED UPLIGHTS
- S/B PROPOSED SWITCHBOARD

fourSIGHT
 architects interiors landscape design project management
 333 Queensberry Street, North Melbourne
 Victoria 3051
 p. (03) 9348 9802
 office@fourarch.com.au

Project
 Point Cook Homestead Precinct
 Stables Amenities Block

 Point Cook Homestead Road,
 Point Cook VIC 3030

Client
 Parks Victoria

Drawing
 PROPOSED FLOOR PLAN

Design	Drawn	Check
SA	SA	
Date	Scale	Sheet
OCT 2018	1 : 100	A3
Project	Drawing	Rev.
18-021	A04	

PROPOSED FLOOR PLAN
 SCALE 1 : 100


PRELIMINARY