


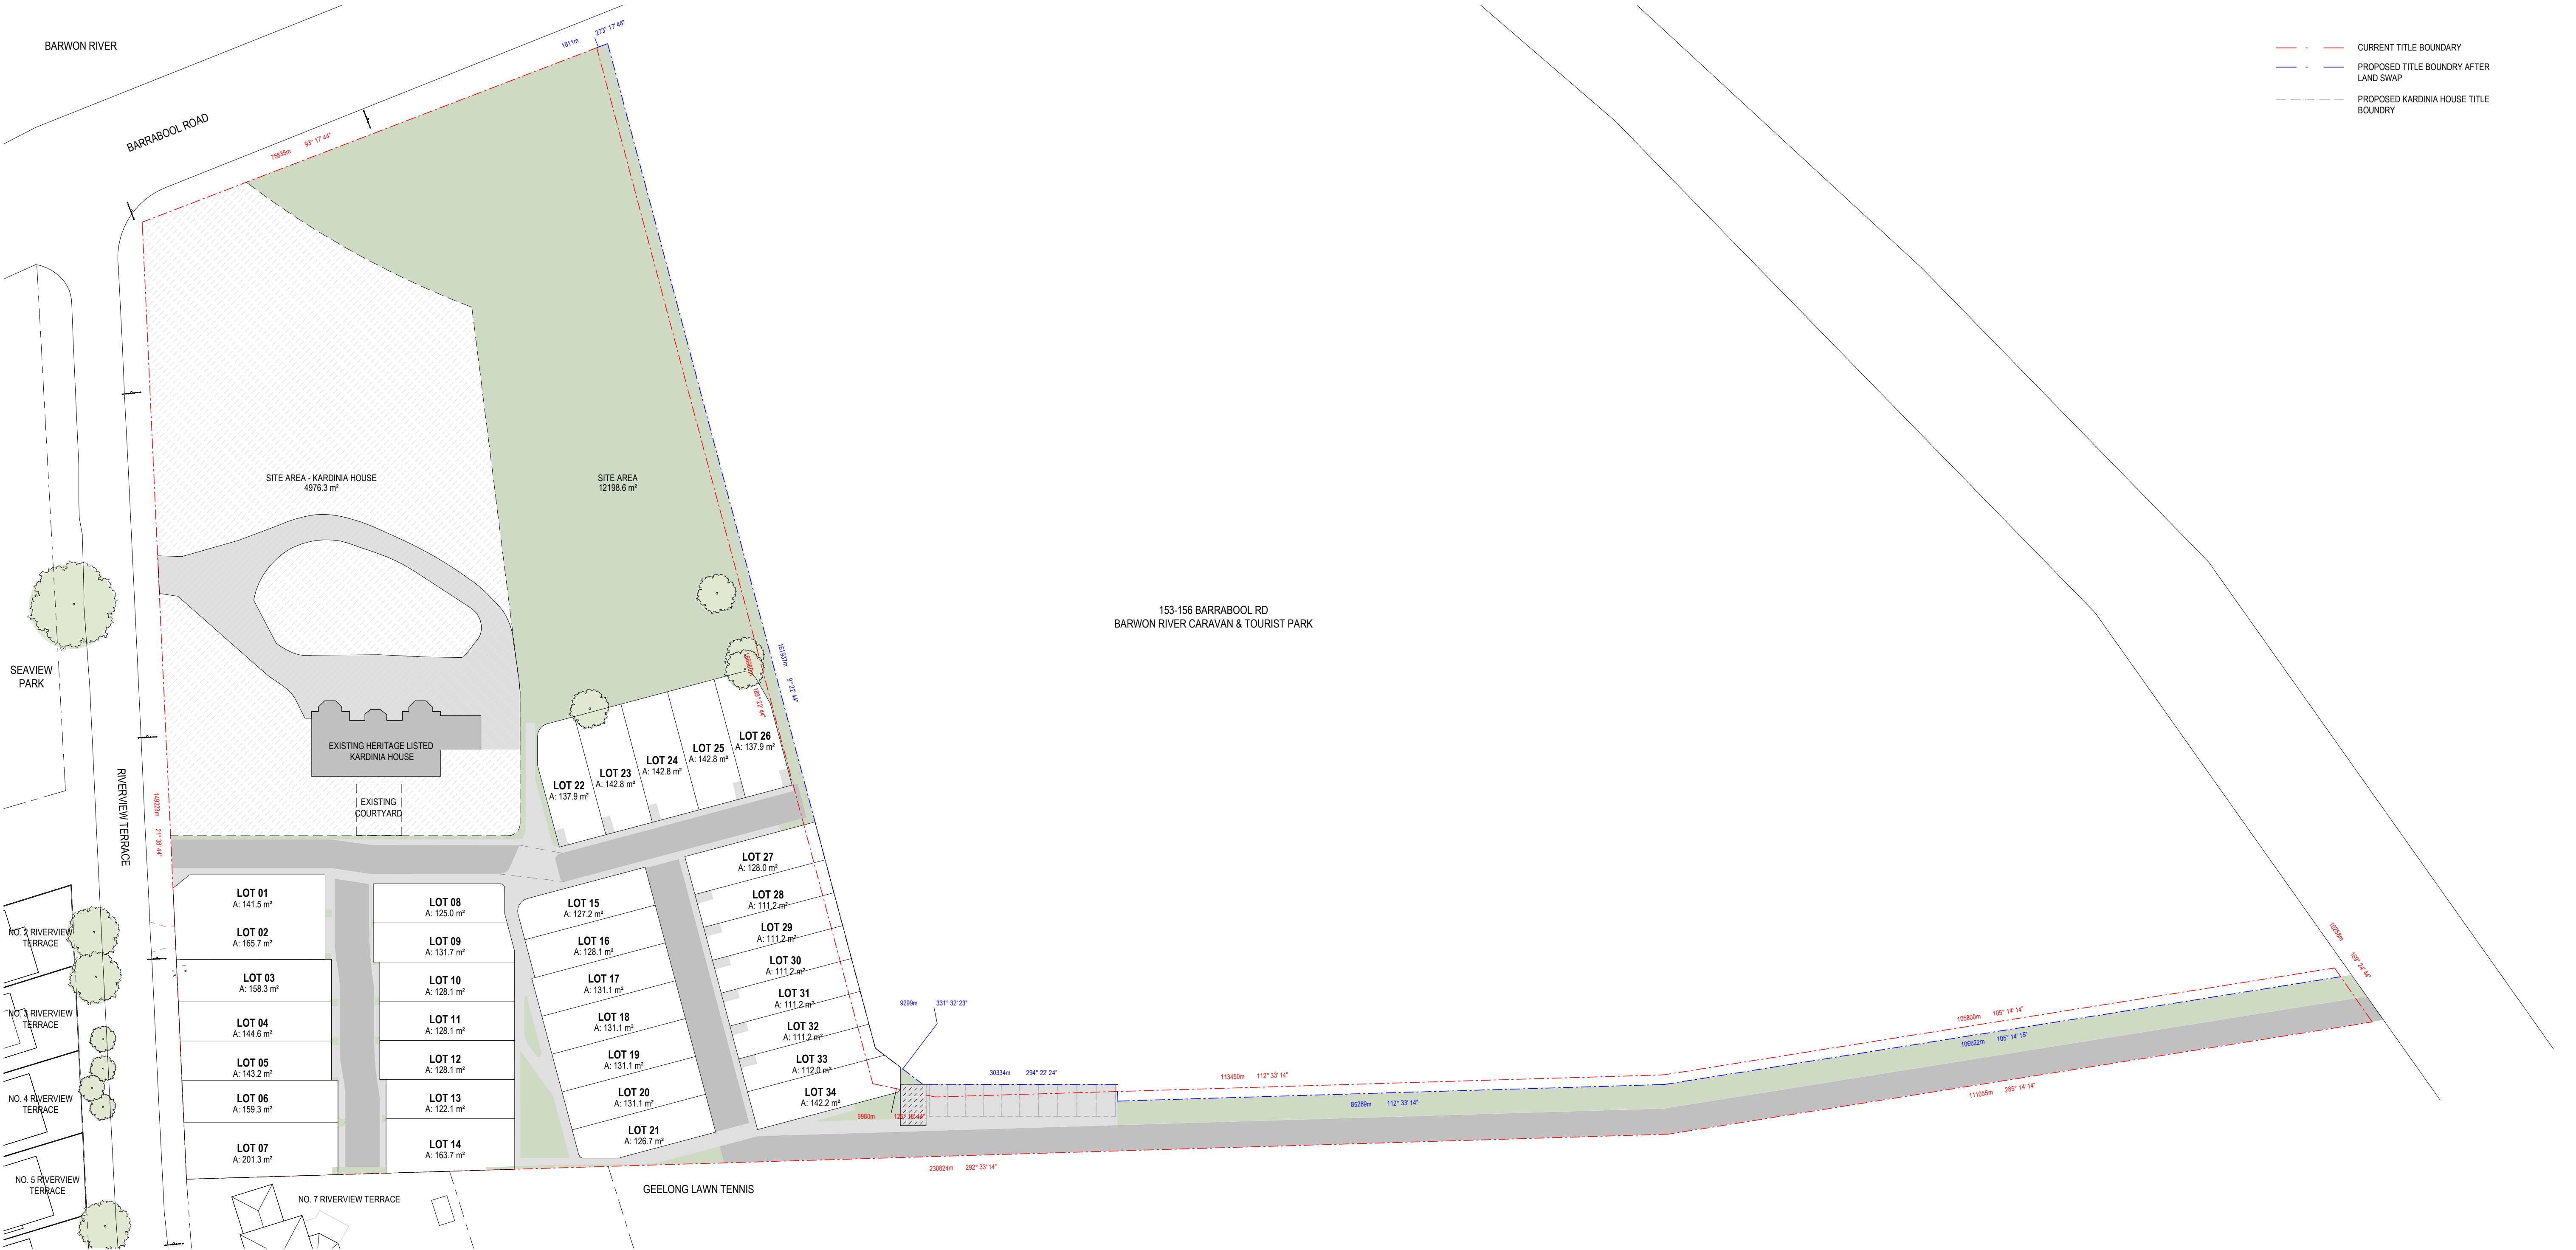

REV	DATE	DESCRIPTION	BY	CHK
1	30.10.2024	TOWN PLANNING	TB	DV

CONSULTANTS		
<CONSULTANT 1 TYPE>	☐ <CONSULTANT 1 NAME> NAME: <CONSULTANT 1 CONTACT NAME>	PH: <CONSULTANT 1 PHONE> EMAIL: <CONSULTANT 1 EMAIL>
<CONSULTANT 2 TYPE>	☐ <CONSULTANT 2 NAME> NAME: <CONSULTANT 2 CONTACT NAME>	PH: <CONSULTANT 2 PHONE> EMAIL: <CONSULTANT 2 EMAIL>
<CONSULTANT 3 TYPE>	☐ <CONSULTANT 3 NAME> NAME: <CONSULTANT 3 CONTACT NAME>	PH: <CONSULTANT 3 PHONE> EMAIL: <CONSULTANT 3 EMAIL>
<CONSULTANT 4 TYPE>	☐ <CONSULTANT 4 NAME> NAME: <CONSULTANT 4 CONTACT NAME>	PH: <CONSULTANT 4 PHONE> EMAIL: <CONSULTANT 4 EMAIL>
<CONSULTANT 5 TYPE>	☐ <CONSULTANT 5 NAME> NAME: <CONSULTANT 5 CONTACT NAME>	PH: <CONSULTANT 5 PHONE> EMAIL: <CONSULTANT 5 EMAIL>

plus

architecture

Level 5, 107 Elizabeth Street
Melbourne VIC 3000
Australia

TELEPHONE +61 3 8096 3999
Plus Architecture Pty Ltd
ACN 091 690 336

melbourne@plusarchitecture.com.au
www.plusarchitecture.com.au

DRAWING TITLE		CLIENT NAME		NORTH 
LOT PLAN		FATHOM GROUP		
PROJECT RIVERVIEW 1 RIVERVIEW TERRACE, BELMONT 3216		DRAWN Author	CHECKED Checker	
In accepting and utilising this document the recipient agrees that Plus Architecture Pty. Ltd. ACN 091 690 336, retain all common law, statutory law and other rights including copyright and intellectual property rights. The recipient agrees not to use this document for any purpose other than its intended use, to waive all claims against Plus Architecture resulting from unauthorised changes, or to reuse the document on other projects without the prior written consent of Plus Architecture. Under no circumstances shall transfer of this document be deemed a sale. Plus Architecture makes no warranties of fitness for any purpose. The Builder/Contractor shall verify job dimensions prior to any work commencing. Figure dimensions shall take precedence over scaled work.		DATE 13/03/2025	SCALE As indicated @ A1 SIZE	REVISION 1
		PROJECT NO. 13280	DRAWING NO. DA050	



REV	DATE	DESCRIPTION	BY	CHK
1	30.10.2024	TOWN PLANNING	TB	DV
2	13.03.2025	REQUEST FOR INFORMATION	NS	DV

C:\Users\rstone\Documents\13280 Riverview Master_rstone\VBTT.rvt

CONSULTANTS		
<CONSULTANT 1 TYPE>	☐ <CONSULTANT 1 NAME> NAME: <CONSULTANT 1 CONTACT NAME>	PH: <CONSULTANT 1 PHONE> EMAIL: <CONSULTANT 1 EMAIL>
<CONSULTANT 2 TYPE>	☐ <CONSULTANT 2 NAME> NAME: <CONSULTANT 2 CONTACT NAME>	PH: <CONSULTANT 2 PHONE> EMAIL: <CONSULTANT 2 EMAIL>
<CONSULTANT 3 TYPE>	☐ <CONSULTANT 3 NAME> NAME: <CONSULTANT 3 CONTACT NAME>	PH: <CONSULTANT 3 PHONE> EMAIL: <CONSULTANT 3 EMAIL>
<CONSULTANT 4 TYPE>	☐ <CONSULTANT 4 NAME> NAME: <CONSULTANT 4 CONTACT NAME>	PH: <CONSULTANT 4 PHONE> EMAIL: <CONSULTANT 4 EMAIL>
<CONSULTANT 5 TYPE>	☐ <CONSULTANT 5 NAME> NAME: <CONSULTANT 5 CONTACT NAME>	PH: <CONSULTANT 5 PHONE> EMAIL: <CONSULTANT 5 EMAIL>

plus
architecture

Level 5, 107 Elizabeth Street
Melbourne VIC 3000
Australia

TELEPHONE +61 3 8696 3999
Plus Architecture Pty Ltd
ACN 091 690 336

melbourne@plusarchitecture.com.au
www.plusarchitecture.com.au

DRAWING TITLE		CLIENT NAME		NORTH 	
FIRST FLOOR PLAN		FATHOM GROUP			
PROJECT RIVERVIEW 1 RIVERVIEW TERRACE, BELMONT 3216		DRAWN NS, PL	CHECKED DV		
In accepting and utilizing this document the recipient agrees that Plus Architecture Pty. Ltd. ACN 091 690 336, retain all common law, statutory law and other rights including copyright and intellectual property rights. The recipient agrees not to use this document for any purpose other than its intended use, to waive all claims against Plus Architecture resulting from unauthorised changes, or to reuse the document on other projects without the prior written consent of Plus Architecture. Under no circumstances shall transfer of this document be deemed a sale. Plus Architecture makes no warranties of fitness for any purpose. The Builder/Contractor shall verify job dimensions prior to any work commencing. Figure dimensions shall take precedence over scaled work.		DATE 13/03/2025	SCALE 1 : 200 @ A1 SIZE		
		PROJECT NO. 13280	DRAWING NO. DA101		REVISION 2



REV	DATE	DESCRIPTION	BY	CHK
1	30.10.2024	TOWN PLANNING	TB	DV
2	13.03.2025	REQUEST FOR INFORMATION	NS	DV

C:\Users\rsrbre\Documents\13280 Riverview Master_rsbre\08T1.rvt

CONSULTANTS		
<CONSULTANT 1 TYPE>	☐ <CONSULTANT 1 NAME> NAME: <CONSULTANT 1 CONTACT NAME>	PH: <CONSULTANT 1 PHONE> EMAIL: <CONSULTANT 1 EMAIL>
<CONSULTANT 2 TYPE>	☐ <CONSULTANT 2 NAME> NAME: <CONSULTANT 2 CONTACT NAME>	PH: <CONSULTANT 2 PHONE> EMAIL: <CONSULTANT 2 EMAIL>
<CONSULTANT 3 TYPE>	☐ <CONSULTANT 3 NAME> NAME: <CONSULTANT 3 CONTACT NAME>	PH: <CONSULTANT 3 PHONE> EMAIL: <CONSULTANT 3 EMAIL>
<CONSULTANT 4 TYPE>	☐ <CONSULTANT 4 NAME> NAME: <CONSULTANT 4 CONTACT NAME>	PH: <CONSULTANT 4 PHONE> EMAIL: <CONSULTANT 4 EMAIL>
<CONSULTANT 5 TYPE>	☐ <CONSULTANT 5 NAME> NAME: <CONSULTANT 5 CONTACT NAME>	PH: <CONSULTANT 5 PHONE> EMAIL: <CONSULTANT 5 EMAIL>

plus
architecture

Level 5, 107 Elizabeth Street
Melbourne VIC 3000
Australia

TELEPHONE +61 3 8596 3999
Plus Architecture Pty Ltd
ACN 091 690 336

melbourne@plusarchitecture.com.au
www.plusarchitecture.com.au

DRAWING TITLE		CLIENT NAME		NORTH 
ROOF PLAN		FATHOM GROUP		
PROJECT RIVERVIEW 1 RIVERVIEW TERRACE, BELMONT 3216		DRAWN NS, PL	CHECKED DV	
In accepting and utilising this document the recipient agrees that Plus Architecture Pty. Ltd. ACN 091 690 336, retain all common law, statutory law and other rights including copyright and intellectual property rights. The recipient agrees not to use this document for any purpose other than its intended use, to waive all claims against Plus Architecture resulting from unauthorised changes, or to reuse the document on other projects without the prior written consent of Plus Architecture. Under no circumstances shall transfer of this document be deemed a sale. Plus Architecture makes no warranties of fitness for any purpose. The Builder/Contractor shall verify job dimensions prior to any work commencing. Figure dimensions shall take precedence over scaled work.		DATE 13/03/2025	SCALE 1 : 200 @ A1 SIZE	REVISION 2
		PROJECT NO. 13280	DRAWING NO. DA102	