





SURROUNDS VIEW

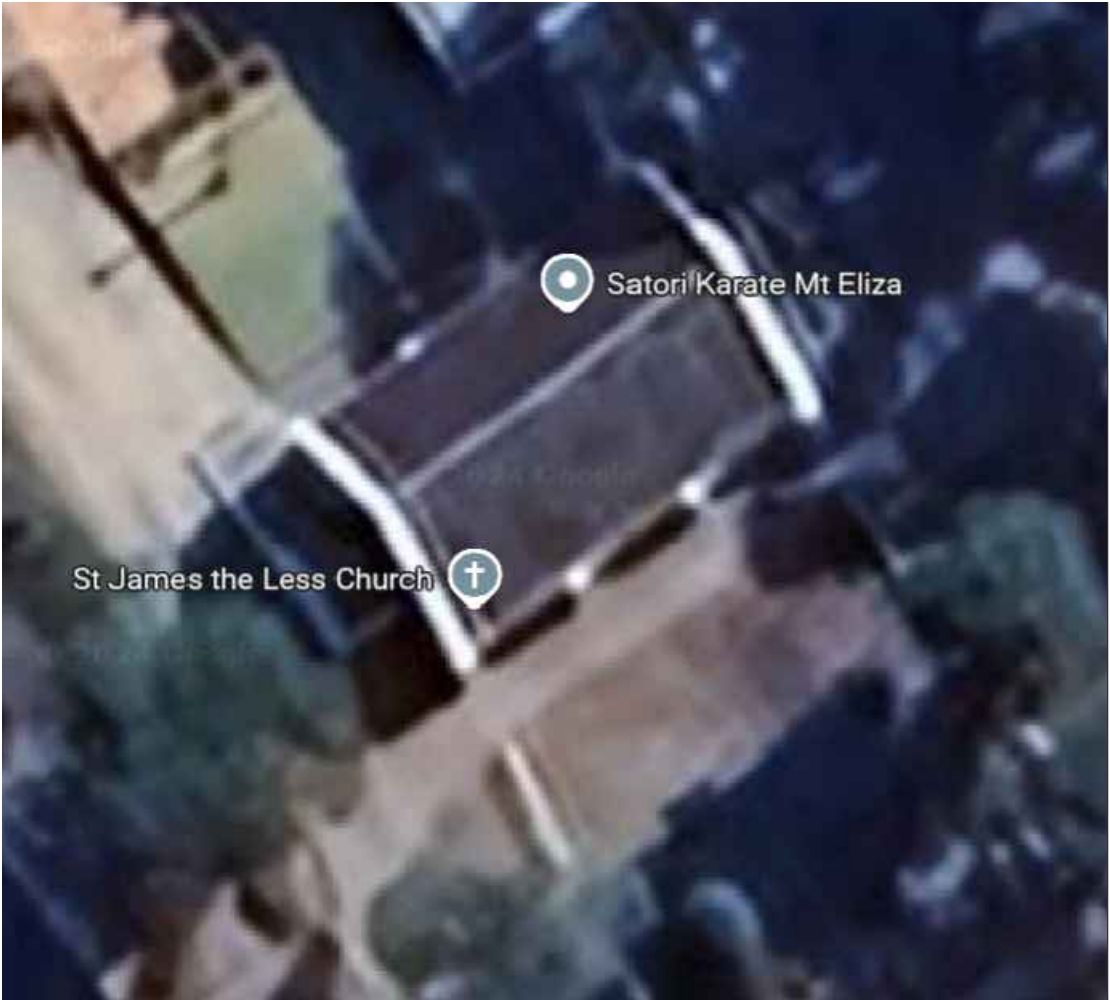

SITE VIEW

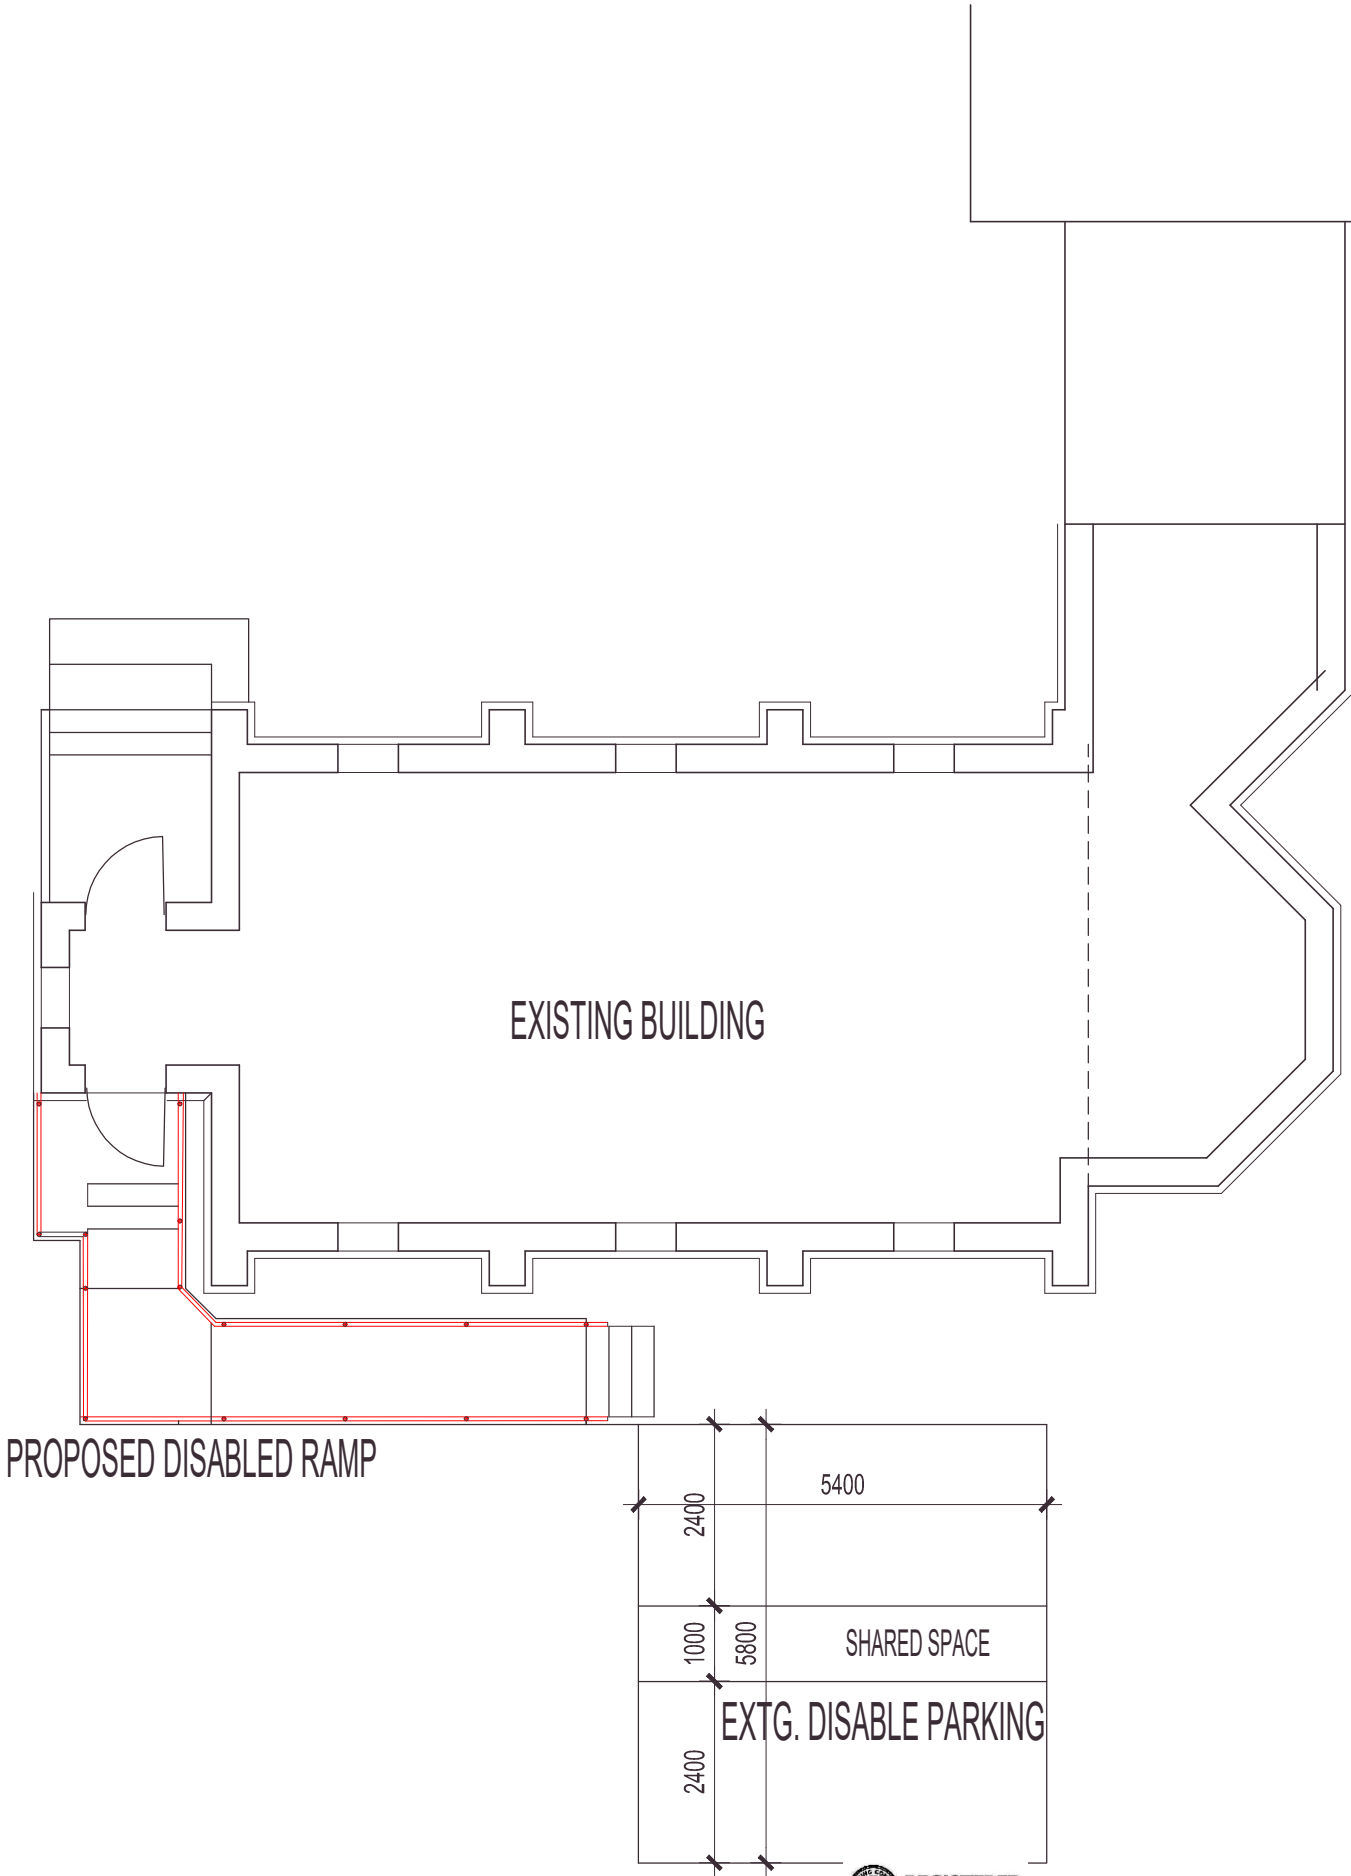

 **REGISTERED**
Building Practitioner
Registration Number DP-AD 24747
Copyright © 2024

 **George Ene** design
e-mail George.Ene.Design@mail.com
8/11 Williams St. Frankston Vic. 3199 Tel. 03 9783 4868 Mob. 0490 836 110

DRAWN George Ene
DATE November 2024
SCALE 1:50
JOB. NO 11124 DRWG. NO A01

LOCATION
105 KOETONG PDE.
MOUNT ELIZA, VIC. 3930


CLIENT
MT. ELIZA ANGLICAN CHURCH
PROJECT
PROPOSED DISABLED ACCESS RAMP

DWG. NAME
SITE PLAN




 DENOTES EXITING STRUCTURES

 DENOTES PROPOSED STRUCTURES

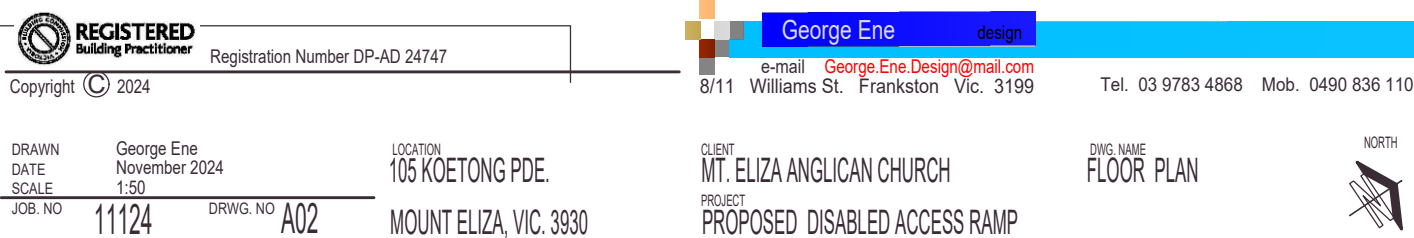


 DENOTES EXITING STRUCTURES


 DENOTES PROPOSED STRUCTURES

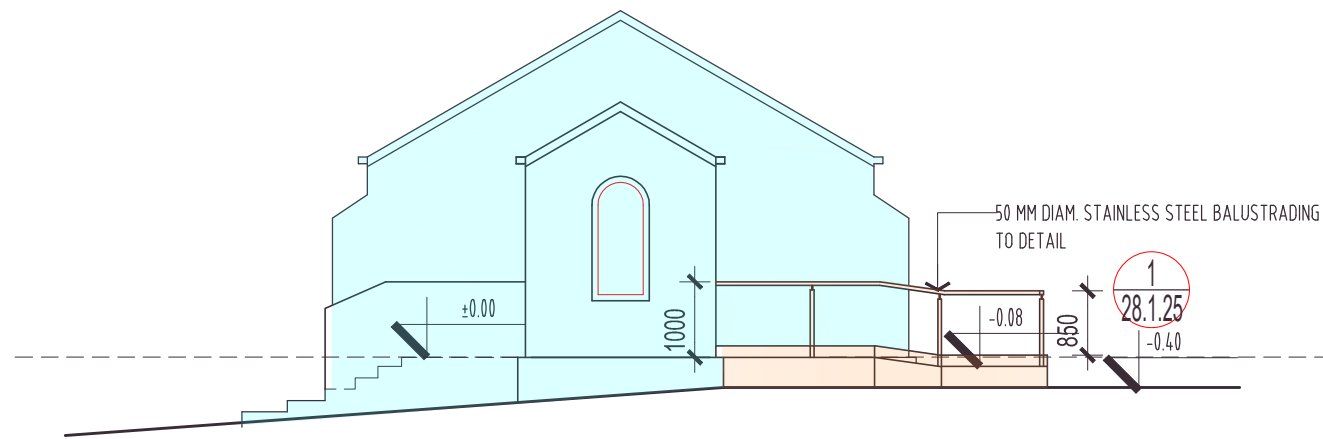


SW SOUTH-WEST ELEVATION
A02 SCALE 1:100

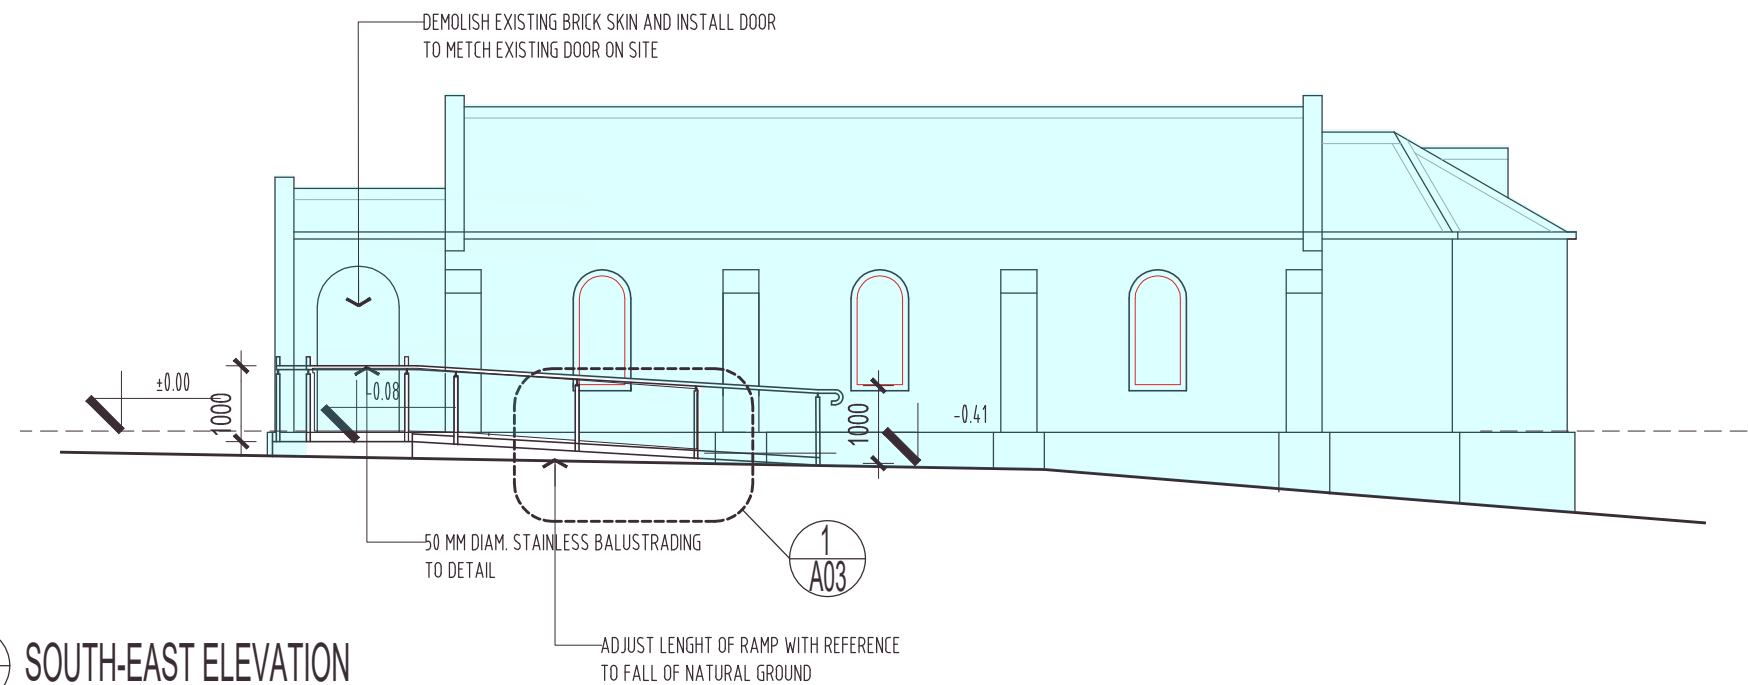

se SOUTH-EAST ELEVATION
A02 SCALE 1:100

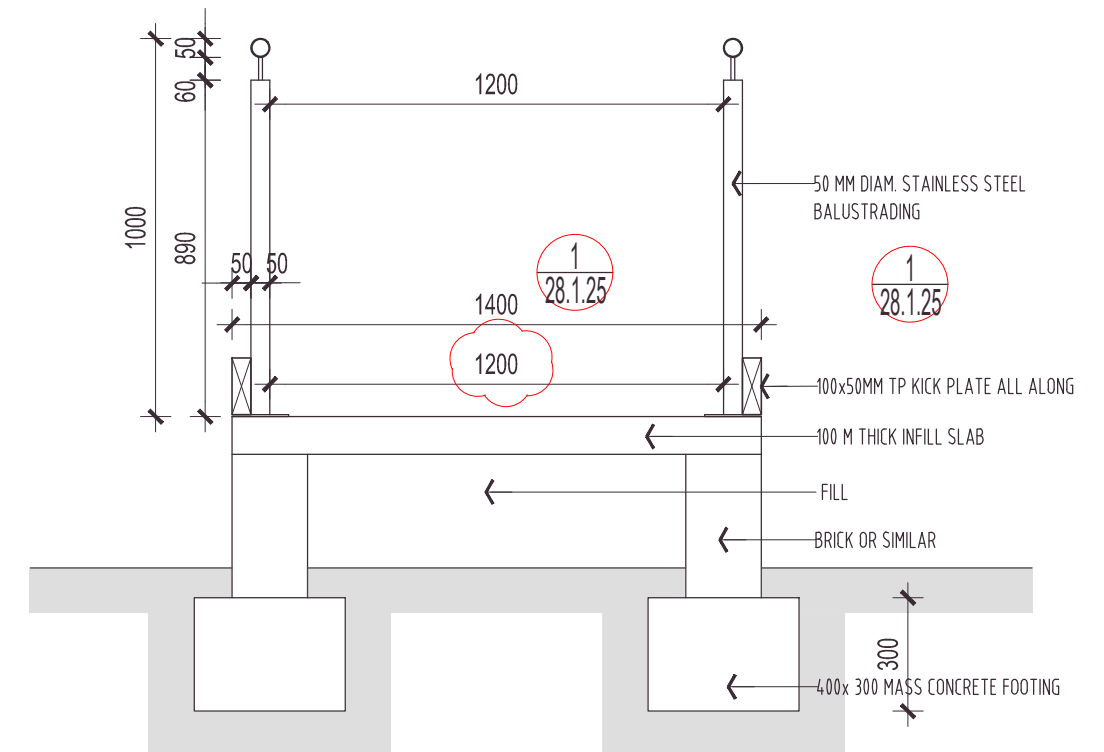

 RAMP TYPICAL SECTION
SCALE 1:20

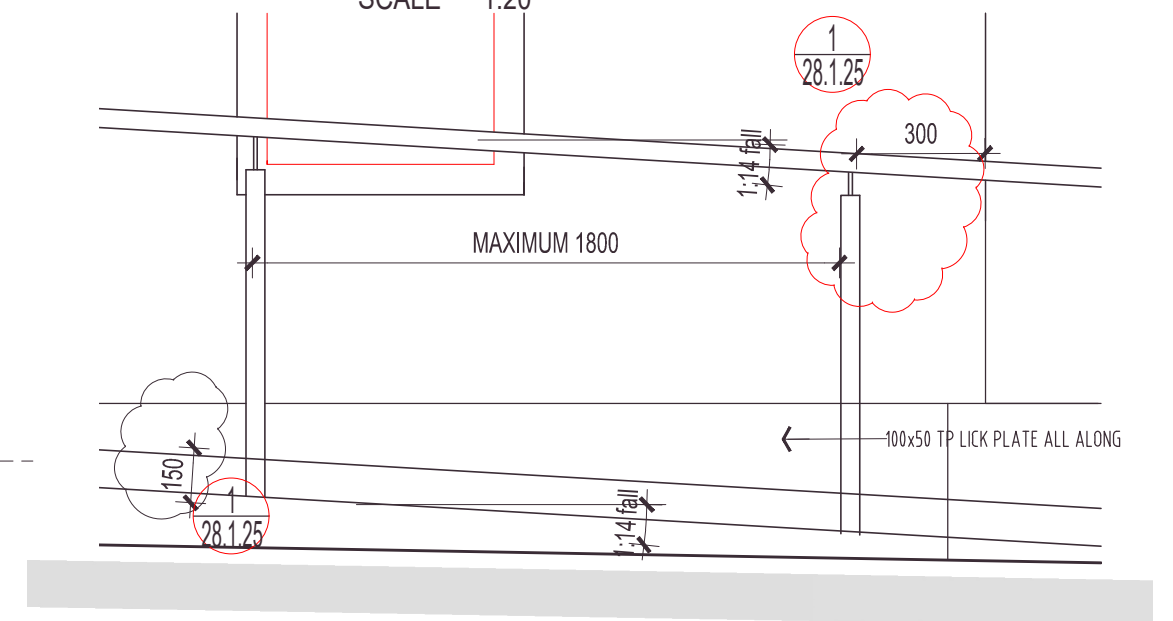

1
A03 RAMP TYPICAL ELEVATION
SCALE 1:20