


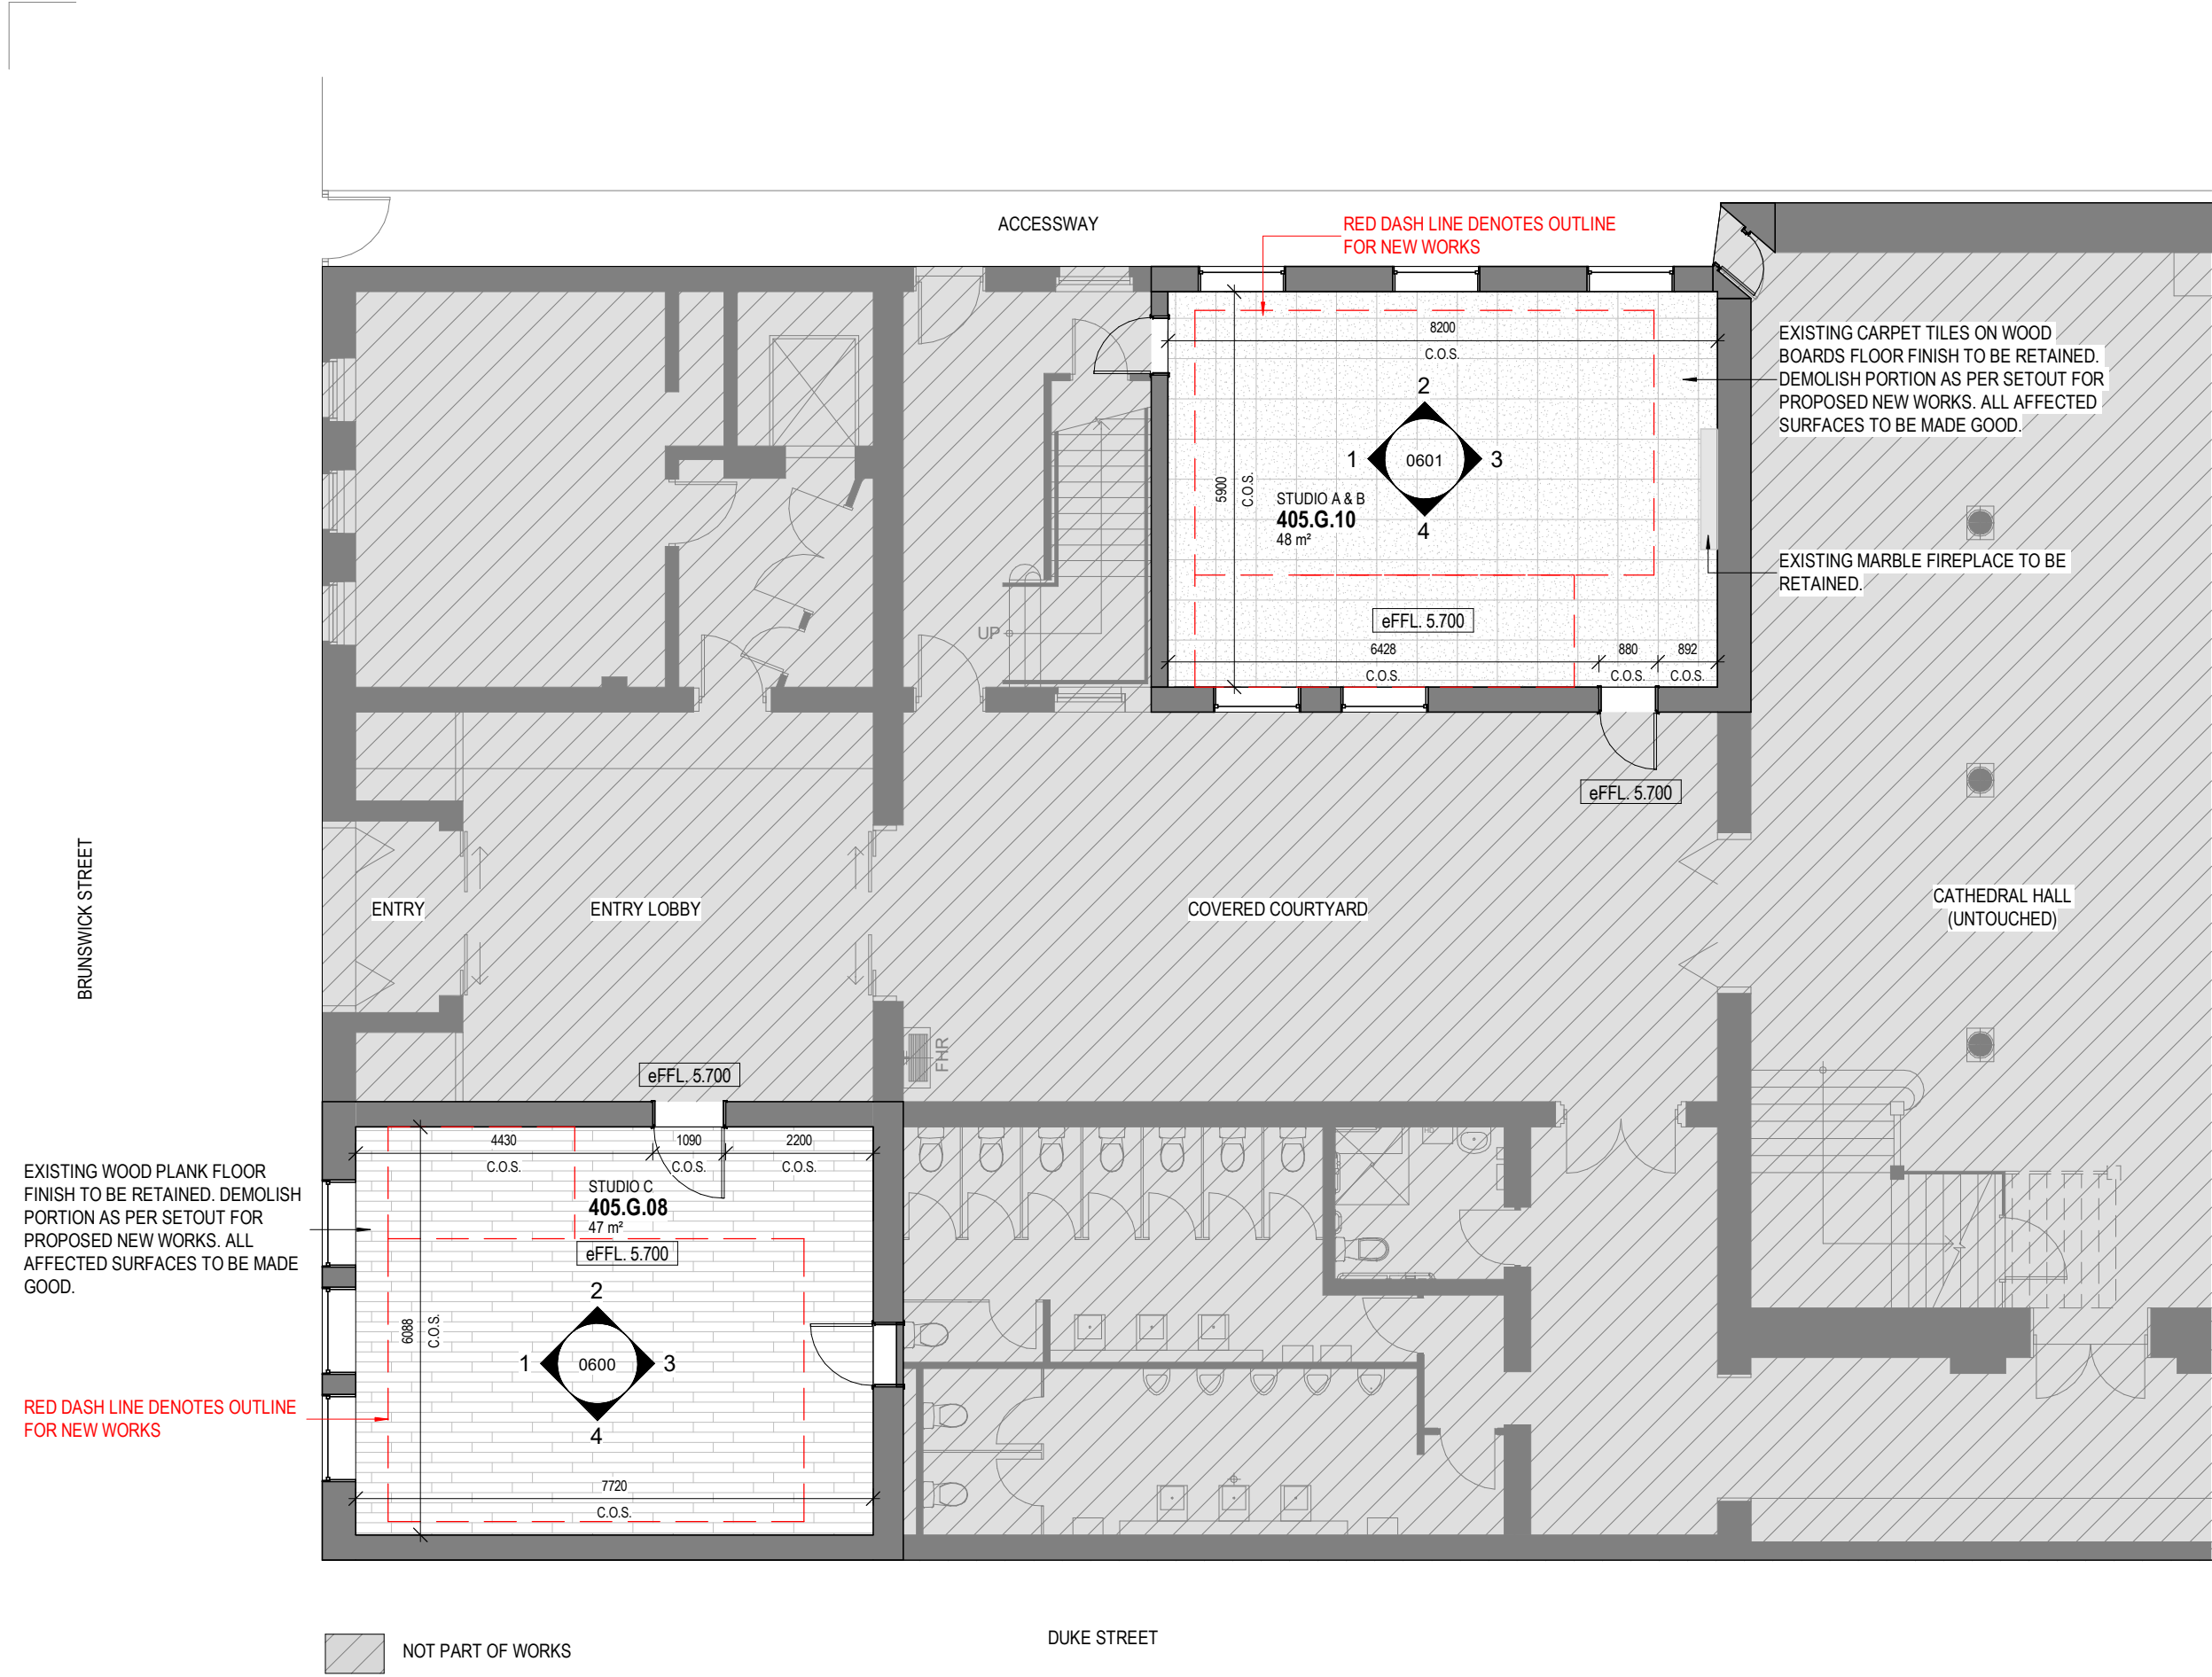

NOTES		
ALL DIMENSIONS ARE IN MILLIMETERS. DO NOT SCALE DRAWINGS. CHECK DRAWING IS TO SCALE BY MEASURING SCALE BAR BELOW. VERIFY ALL DIMENSIONS ON SITE BEFORE COMMENCING ANY WORK, SHOP DRAWINGS, OR ORDERING ANY MATERIALS.		
REVISIONS/ISSUES		
REV	REASON FOR ISSUE	DATE

Kyriacou

LEVEL 5 / 406 COLLINS ST VIC 3000 AUS
t/ 61 3 9642 2249
e/ info@karch.com.au w/ www.karch.com.au
ABN 77 113 567 829 2

CLIENT
AUSTRALIAN CATHOLIC UNIVERSITY


115 VICTORIA PARADE, FITZROY, VIC 3065


**ACU MELBOURNE - MEDIA STUDIO
INTERIOR RENOVATION**

20-22 BRUNSWICK STREET, FITZROY, VIC 3065


TITLE
EXISTING GROUND FLOOR PLAN

DESIGN DEVELOPMENT		
DRAWN	SH	SCALE As indicated
REVIEWED	AS	DATE
DRAWING NO.	REV.	
ACU-MEL-MED-DWG-AR-0510		

 


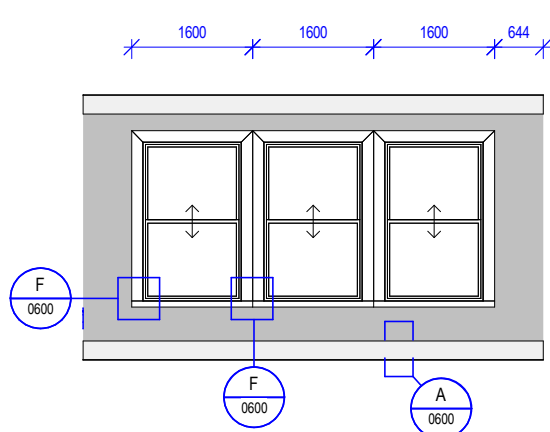


1 408.G.08 INTERNAL ELEVATION 1
1 : 100

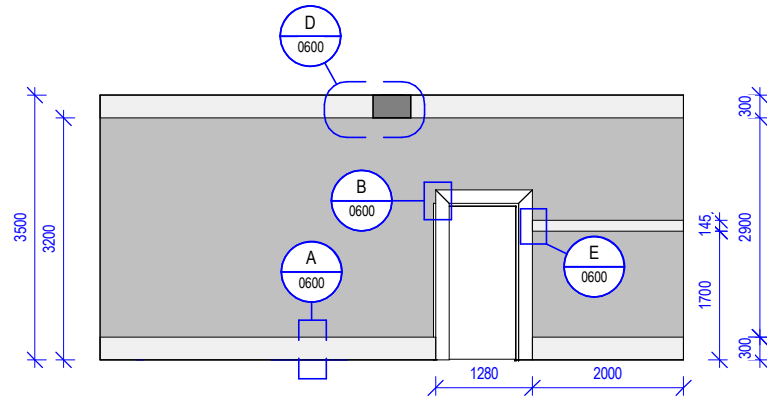

2 408.G.08 INTERNAL ELEVATION 2
1 : 100

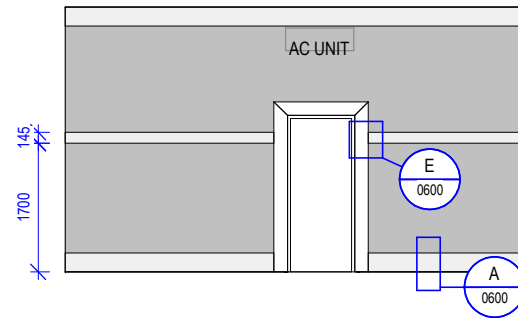

3 408.G.08 INTERNAL ELEVATION 3
1 : 100

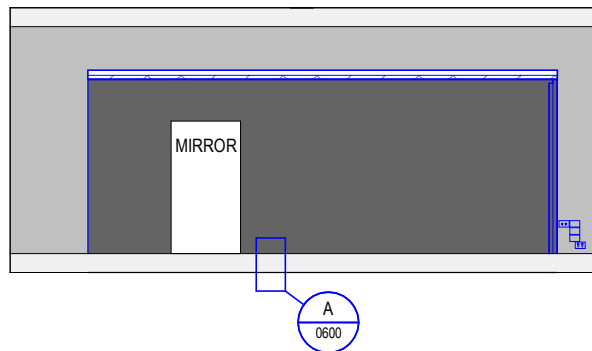

4 408.G.08 INTERNAL ELEVATION 4
1 : 100



A. PAINTED TIMBER SKIRTING WITH
MOULDED DADO RAIL PROFILE
300MM H x 25MM THICKNESS

EXISTING DETAIL A



B. PAINTED TIMBER DOOR FRAME
WITH FLUTED ARCHITRAVE 180MM
THICKNESS.

EXISTING DETAIL B




C. SKIRTING MOULD TERMINATE INTO
TIMBER PLINTH BLOCK AT DOOR
FRAME

EXISTING DETAIL C



D. PAINTED TIMBER MOULDED
CORNICE WITH STEPPED AND COVERED
SECTIONS. PAINTED TIMBER TONGUE
& GROOVE BOARD CEILING.

EXISTING DETAIL D

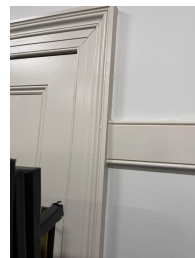

E. PAINTED TIMBER RAIL 145MM H x
15MM THICK. 1.7M ABOVE FFL


EXISTING DETAIL E



F. PAINTED TIMBER DOUBLE HUNG WINDOWS.
TIMBER MOULDED ARCHITRAVE FRAME.
TIMBER PROJECTING WINDOW STOOL WITH NOSE
PROFILE. OBSCURE PATTERNED GLAZING.

EXISTING DETAIL F

NOTES		
ALL DIMENSIONS ARE IN MILLIMETERS. DO NOT SCALE DRAWINGS. CHECK DRAWING IS TO SCALE BY MEASURING SCALE BAR BELOW. VERIFY ALL DIMENSIONS ON SITE BEFORE COMMENCING ANY WORK, SHOP DRAWINGS, OR ORDERING ANY MATERIALS.		
REVISIONS/ISSUES		
REV	REASON FOR ISSUE	DATE

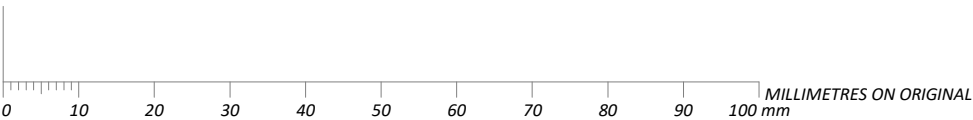

Kyriacou

LEVEL 5 / 406 COLLINS ST VIC 3000 AUS
t/ 61 3 9642 2249
e/ info@karch.com.au w/ www.karch.com.au
ABN 77 113 567 829 2

CLIENT

AUSTRALIAN CATHOLIC UNIVERSITY

115 VICTORIA PARADE, FITZROY, VIC 3065

ACU MELBOURNE - MEDIA STUDIO
INTERIOR RENOVATION


20-22 BRUNSWICK STREET, FITZROY, VIC 3065

TITLE


EXISTING INTERNAL ELEVATIONS -
405.G.08

DESIGN DEVELOPMENT		
DRAWN	SH SCALE As indicated	
REVIEWED	AS DATE	
DRAWING NO.	REV.	
ACU-MEL-MED-DWG-AR-0600		

0600 EXISTING INTERNAL ELEVATIONS - 405.G.08.pdf |

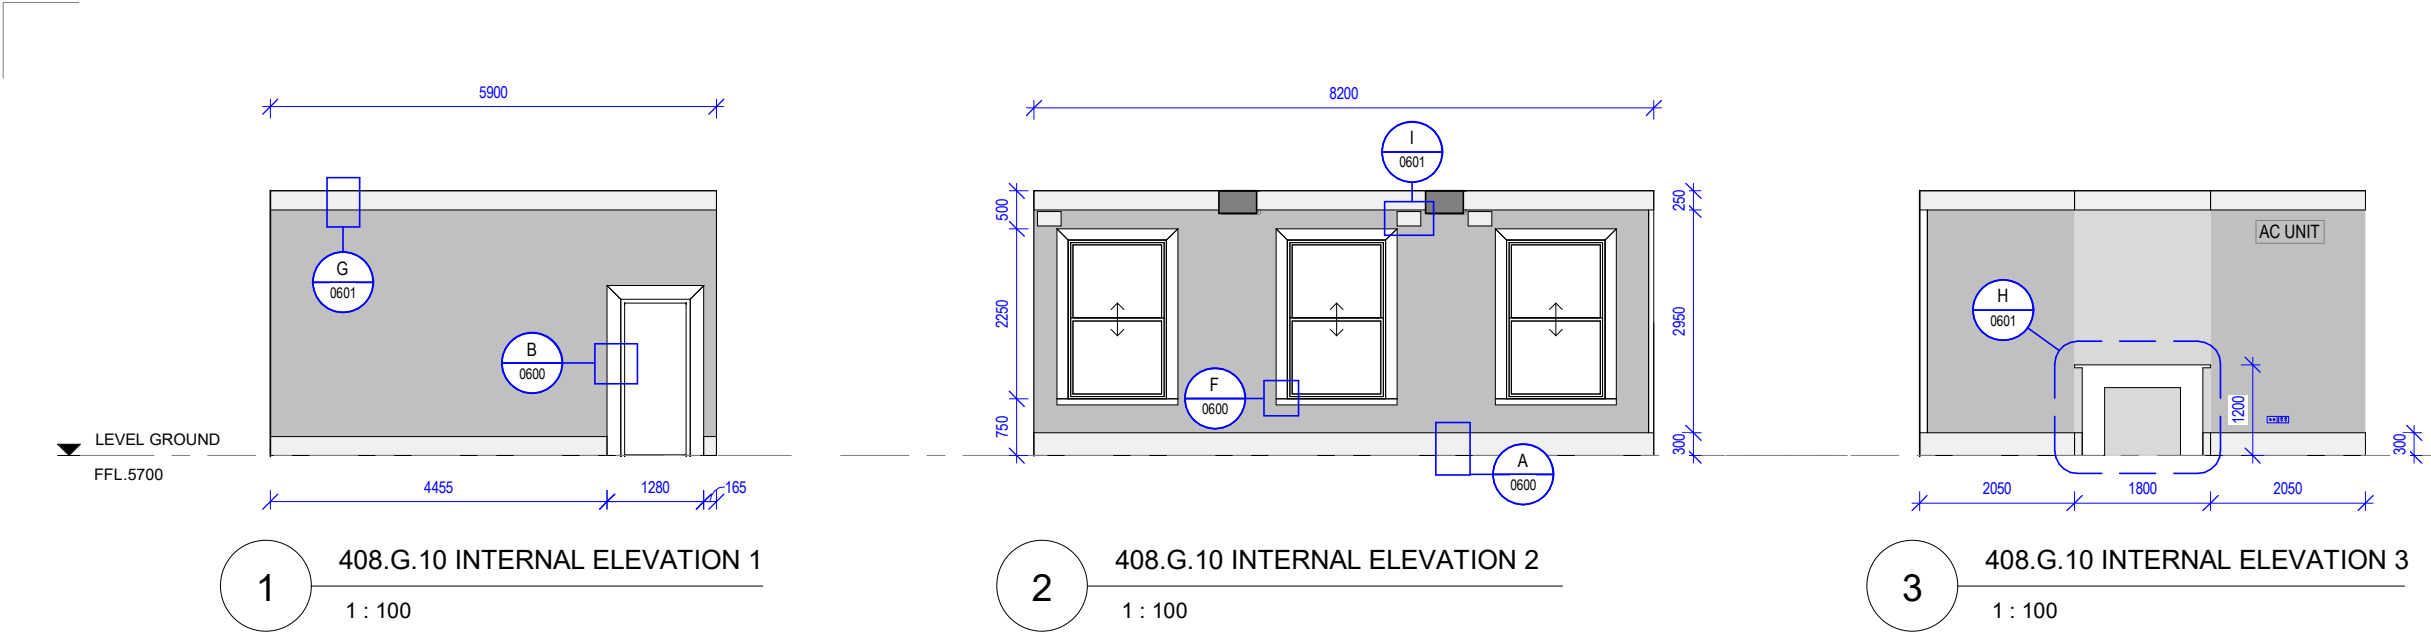

NOTES		
ALL DIMENSIONS ARE IN MILLIMETERS. DO NOT SCALE DRAWINGS. CHECK DRAWING IS TO SCALE BY MEASURING SCALE BAR BELOW. VERIFY ALL DIMENSIONS ON SITE BEFORE COMMENCING ANY WORK, SHOP DRAWINGS, OR ORDERING ANY MATERIALS.		
REVISIONS/ISSUES		
REV	REASON FOR ISSUE	DATE

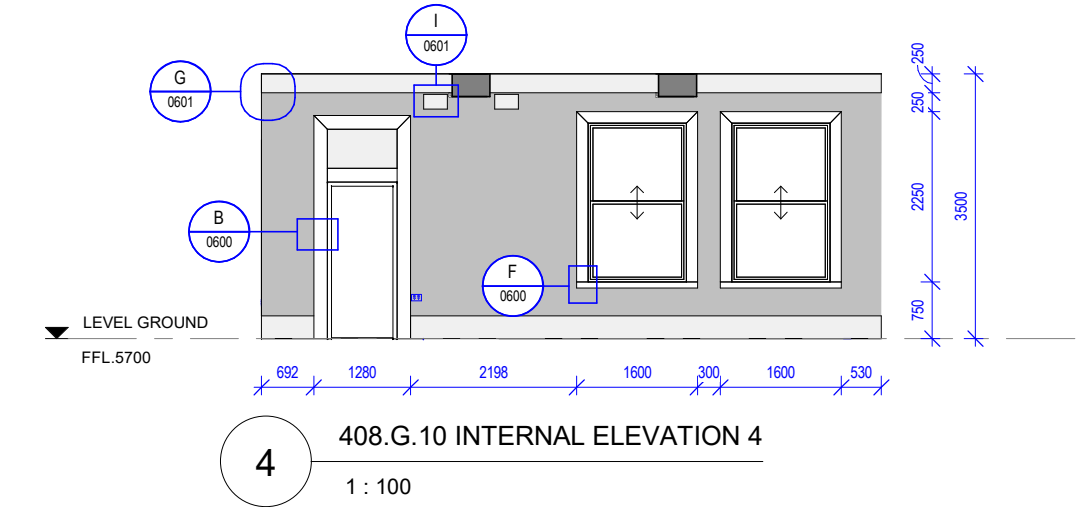

408.G.10 INTERNAL ELEVATION 4
1 : 100



G. PAINTED TIMBER MOULDED CORNICE WITH STEPPED AND COVED SECTIONS. DECORATIVE PRESSED METAL CEILING PANELS.

EXISTING DETAIL G




H. MARBLE FIREPLACE WITH DECORATIVE MOULDED MANTEL, TILE FLOOR. OVERALL 1200MM H x 1800MM L

EXISTING DETAIL H



I. VENTILATION GRILLE

EXISTING DETAIL I

 

Kyriacou

LEVEL 5 / 406 COLLINS ST VIC 3000 AUS
t/ 61 3 9642 2249
e/ info@karch.com.au w/ www.karch.com.au
ABN 77 113 567 829 2

CLIENT
AUSTRALIAN CATHOLIC UNIVERSITY


115 VICTORIA PARADE, FITZROY, VIC 3065

ACU MELBOURNE - MEDIA STUDIO
INTERIOR RENOVATION

20-22 BRUNSWICK STREET, FITZROY, VIC 3065

TITLE
EXISTING INTERNAL ELEVATIONS -
405.G.10

DESIGN DEVELOPMENT		
DRAWN	SH	SCALE As indicated
REVIEWED	AS	DATE
DRAWING NO.	REV.	
ACU-MEL-MED-DWG-AR-0601		

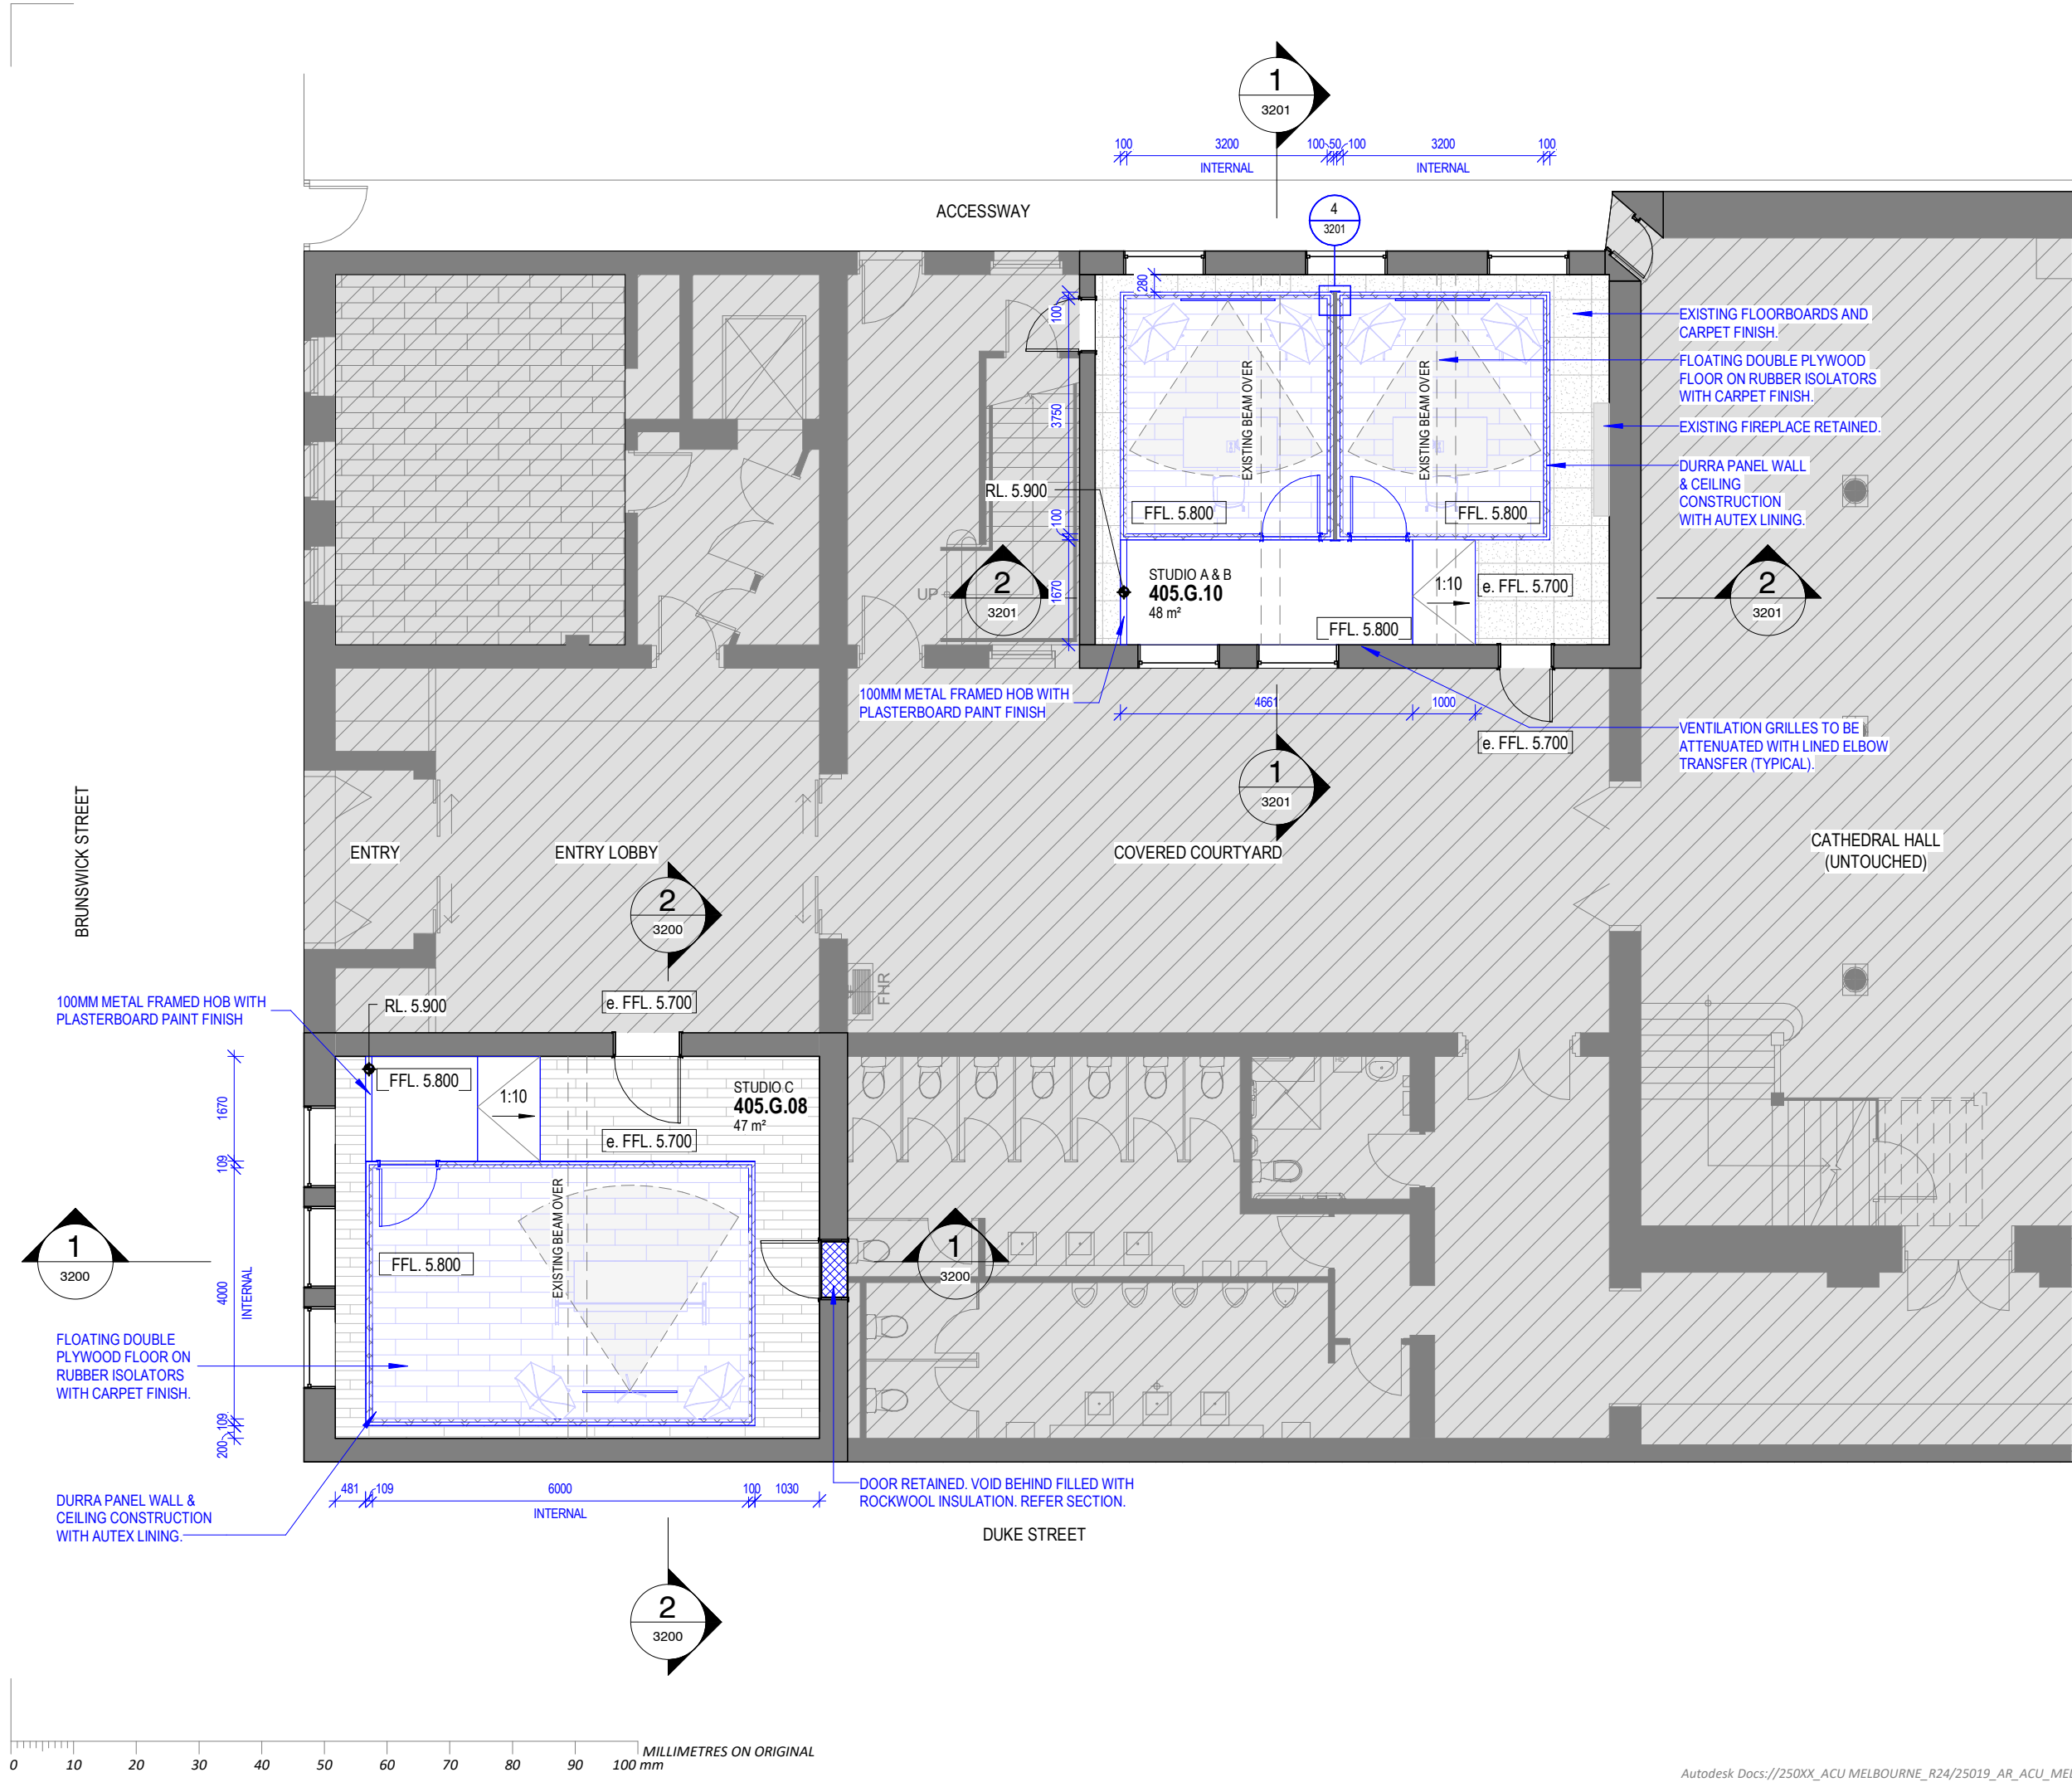

NOTES		
ALL DIMENSIONS ARE IN MILLIMETERS. DO NOT SCALE DRAWINGS. CHECK DRAWING IS TO SCALE BY MEASURING SCALE BAR BELOW. VERIFY ALL DIMENSIONS ON SITE BEFORE COMMENCING ANY WORK, SHOP DRAWINGS, OR ORDERING ANY MATERIALS.		
REVISIONS/ISSUES		
REV	REASON FOR ISSUE	DATE

Kyriacou

LEVEL 5 / 406 COLLINS ST VIC 3000 AUS
t/ 61 3 9642 2249
e/ info@karch.com.au w/ www.karch.com.au
ABN 77 113 567 829 2

CLIENT
AUSTRALIAN CATHOLIC UNIVERSITY


115 VICTORIA PARADE, FITZROY, VIC 3065

**ACU MELBOURNE - MEDIA STUDIO
INTERIOR RENOVATION**


20-22 BRUNSWICK STREET, FITZROY, VIC 3065

TITLE
PROPOSED GROUND FLOOR PLAN



DESIGN DEVELOPMENT			
DRAWN	SH	SCALE	1 : 100
REVIEWED	AS	DATE	
DRAWING NO.			REV.
ACU-MEL-MED-DWG-AR-1200			

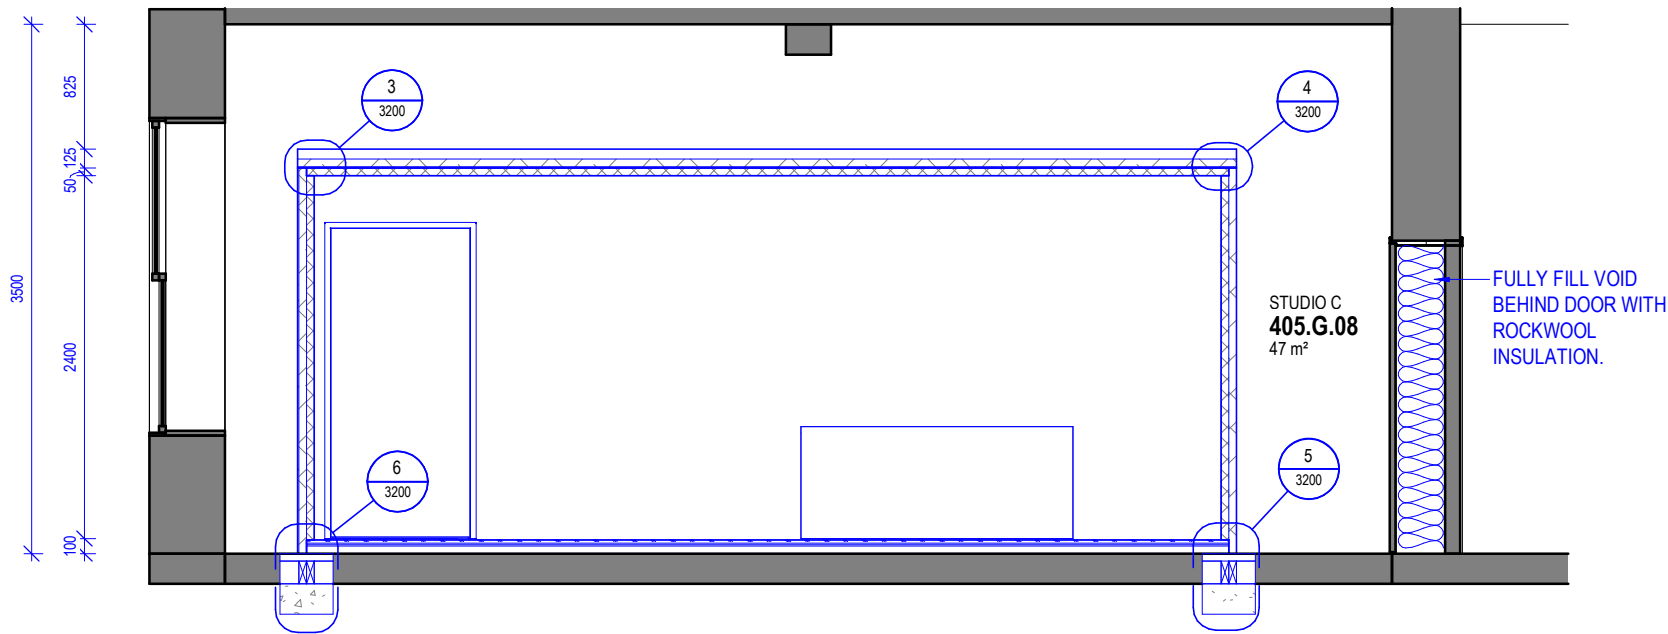


1 PROPOSED SECTION A-A
1200 1 : 50

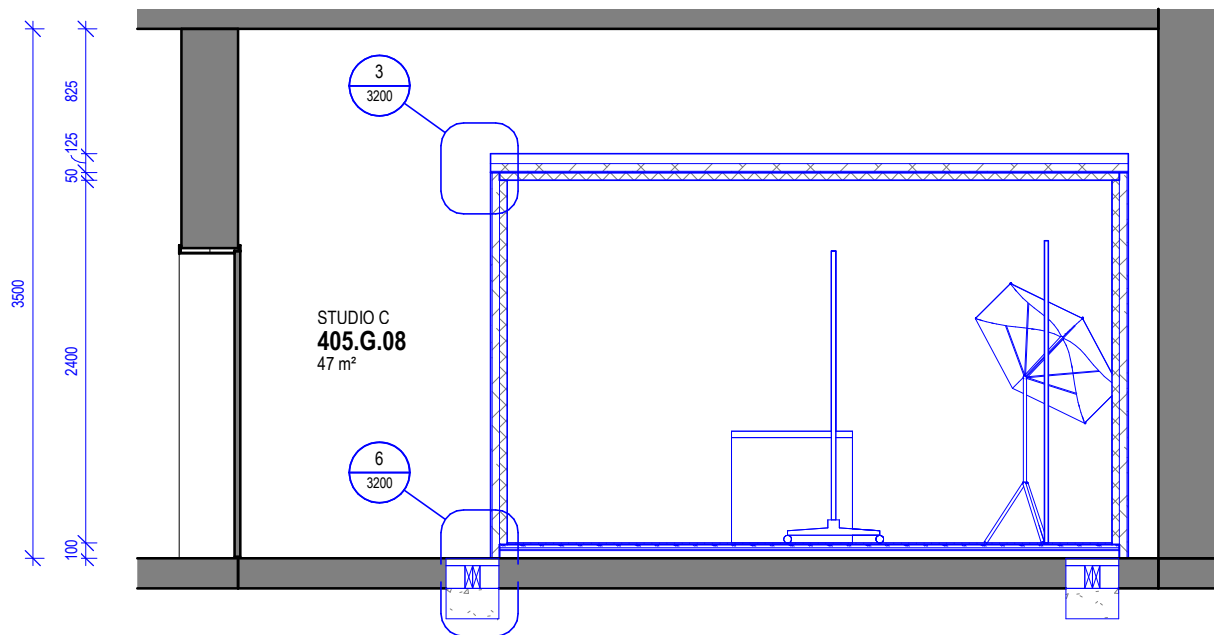


2 PROPOSED SECTION B-B
1200 1 : 50

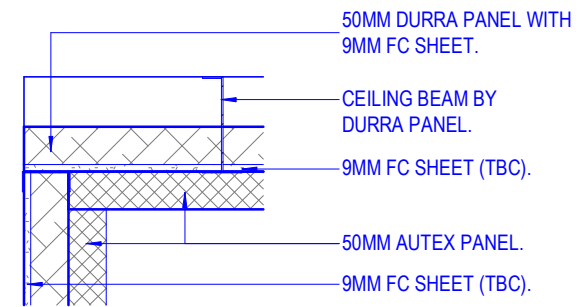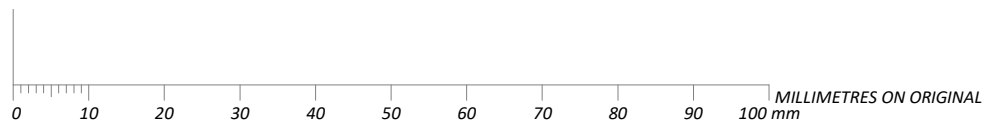


3 WALL / CEILING JUNCTION - TYPE A
3200 1 : 10

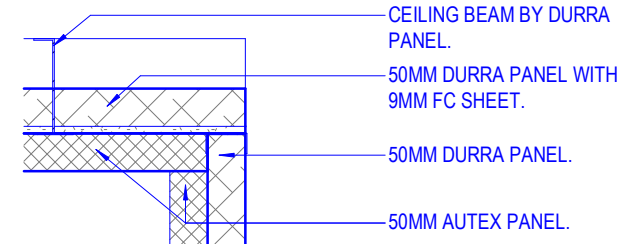

4 WALL / CEILING JUNCTION - TYPE B
3200 1 : 10

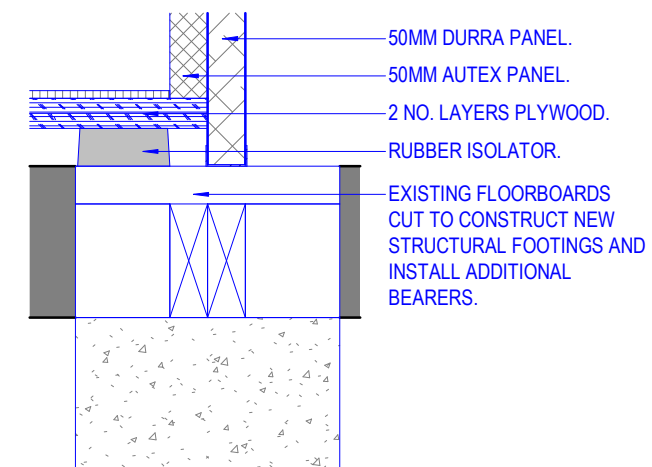

5 WALL / FLOOR JUNCTION - TYPE A
3200 1 : 10

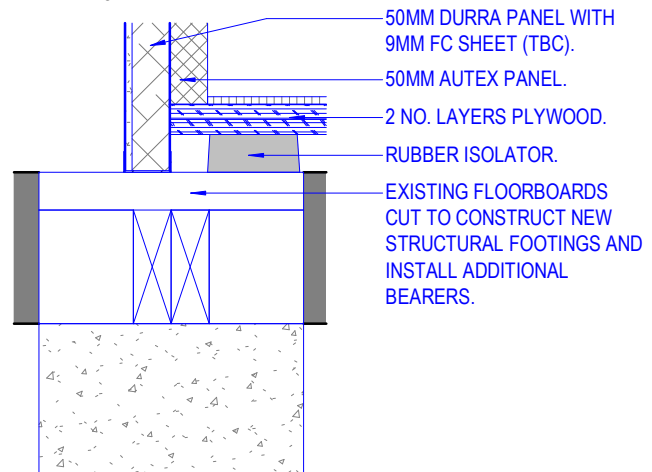

6 WALL / FLOOR JUNCTION - TYPE B
3200 1 : 10

NOTES		
ALL DIMENSIONS ARE IN MILLIMETERS. DO NOT SCALE DRAWINGS. CHECK DRAWING IS TO SCALE BY MEASURING SCALE BAR BELOW. VERIFY ALL DIMENSIONS ON SITE BEFORE COMMENCING ANY WORK, SHOP DRAWINGS, OR ORDERING ANY MATERIALS.		
REVISIONS/ISSUES		
REV	REASON FOR ISSUE	DATE

Kyriacou

LEVEL 5 / 406 COLLINS ST VIC 3000 AUS
t/ 61 3 9642 2249
e/ info@karch.com.au w/ www.karch.com.au
ABN 77 113 567 829 2

CLIENT
AUSTRALIAN CATHOLIC UNIVERSITY

115 VICTORIA PARADE, FITZROY, VIC 3065



**ACU MELBOURNE - MEDIA STUDIO
INTERIOR RENOVATION**

20-22 BRUNSWICK STREET, FITZROY, VIC 3065


TITLE
**PROPOSED INTERNAL ELEVATIONS -
405.G.08**

DESIGN DEVELOPMENT		
DRAWN	SH SCALE	As indicated
REVIEWED	AS DATE	
DRAWING NO.		REV.
ACU-MEL-MED-DWG-AR-3200		



NOTES		
ALL DIMENSIONS ARE IN MILLIMETERS. DO NOT SCALE DRAWINGS. CHECK DRAWING IS TO SCALE BY MEASURING SCALE BAR BELOW. VERIFY ALL DIMENSIONS ON SITE BEFORE COMMENCING ANY WORK, SHOP DRAWINGS, OR ORDERING ANY MATERIALS.		
REVISIONS/ISSUES		
REV	REASON FOR ISSUE	DATE

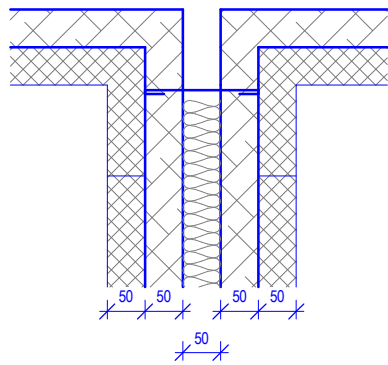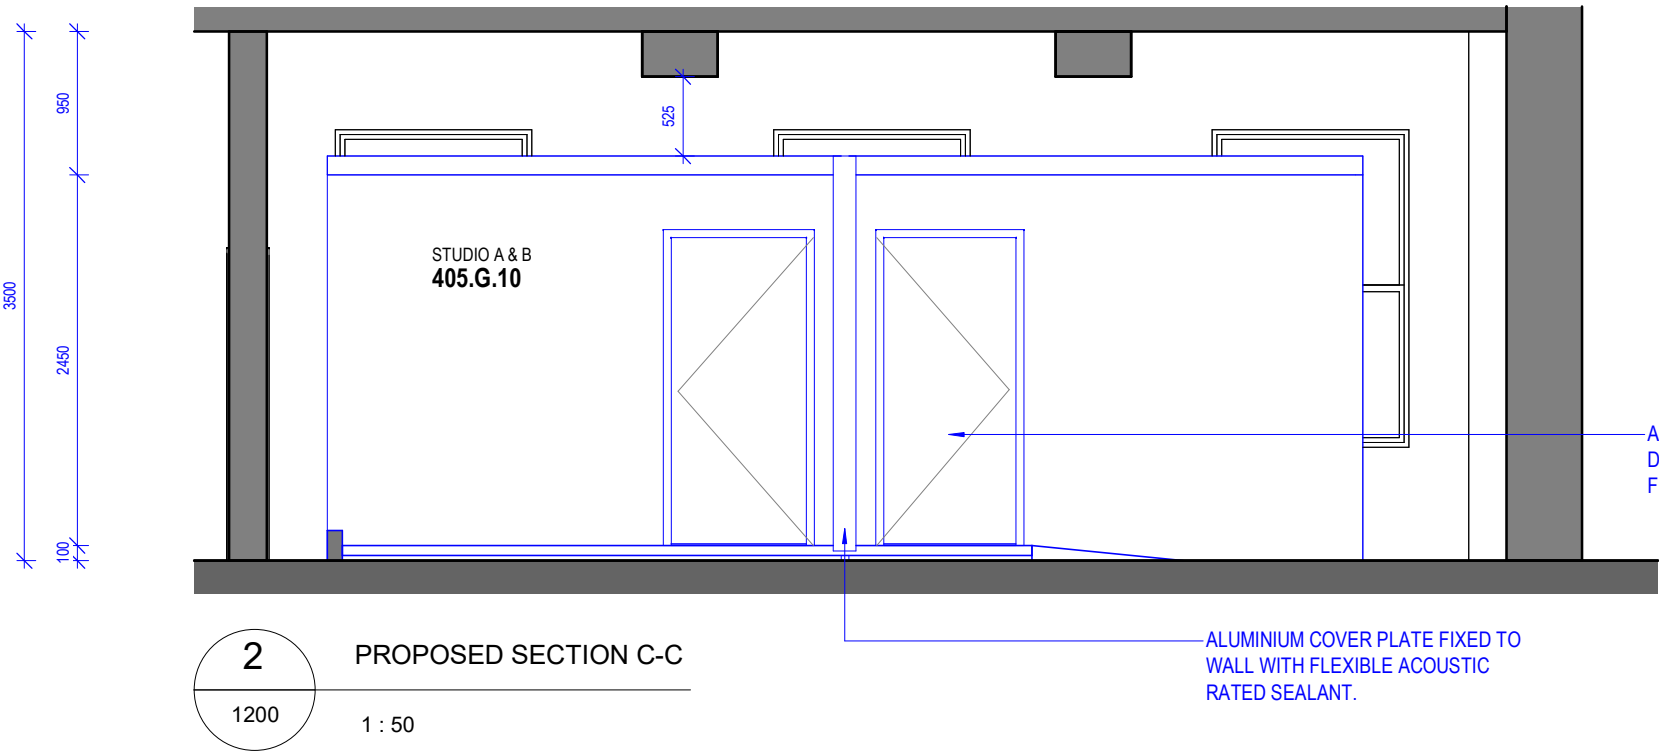

4 WALL JUNCTION PLAN DETAIL
1200 1 : 10

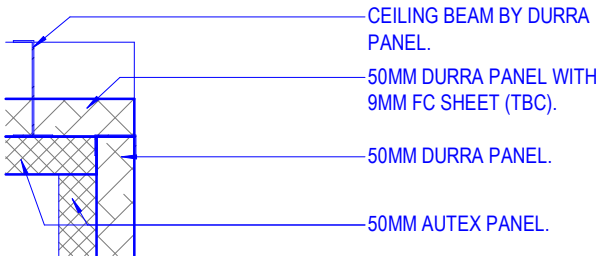

3 WALL / CEILING JUNCTION - TYPE C
3201 1 : 10

 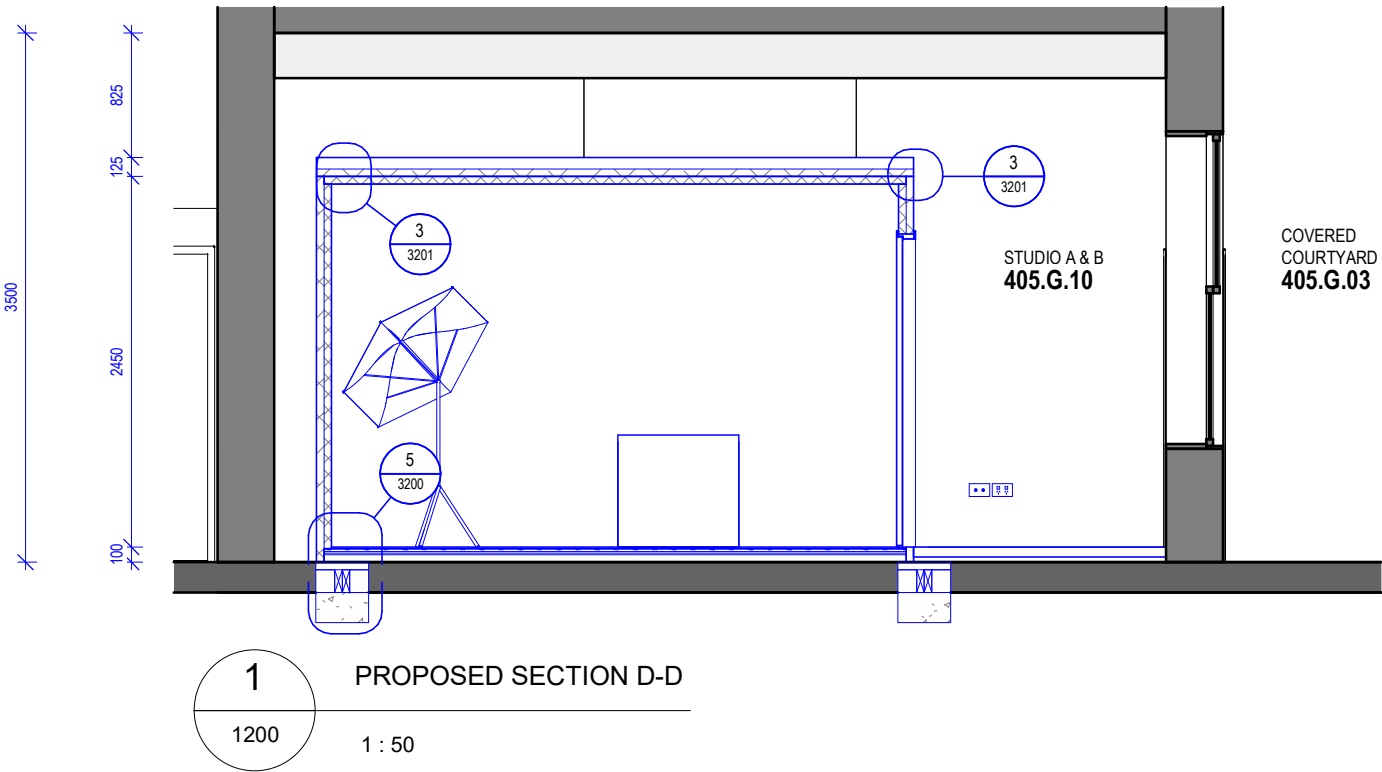

Kyriacou

LEVEL 5 / 406 COLLINS ST VIC 3000 AUS
t/ 61 3 9642 2249
e/ info@karch.com.au w/ www.karch.com.au
ABN 77 113 567 829 2

CLIENT
AUSTRALIAN CATHOLIC UNIVERSITY

115 VICTORIA PARADE, FITZROY, VIC 3065


ACU MELBOURNE - MEDIA STUDIO
INTERIOR RENOVATION

20-22 BRUNSWICK STREET, FITZROY, VIC 3065


TITLE
PROPOSED INTERNAL ELEVATIONS -
405.G.10

DESIGN DEVELOPMENT


DRAWN	SH	SCALE	As indicated
REVIEWED	AS	DATE	
DRAWING NO.			REV.
ACU-MEL-MED-DWG-AR-3201			

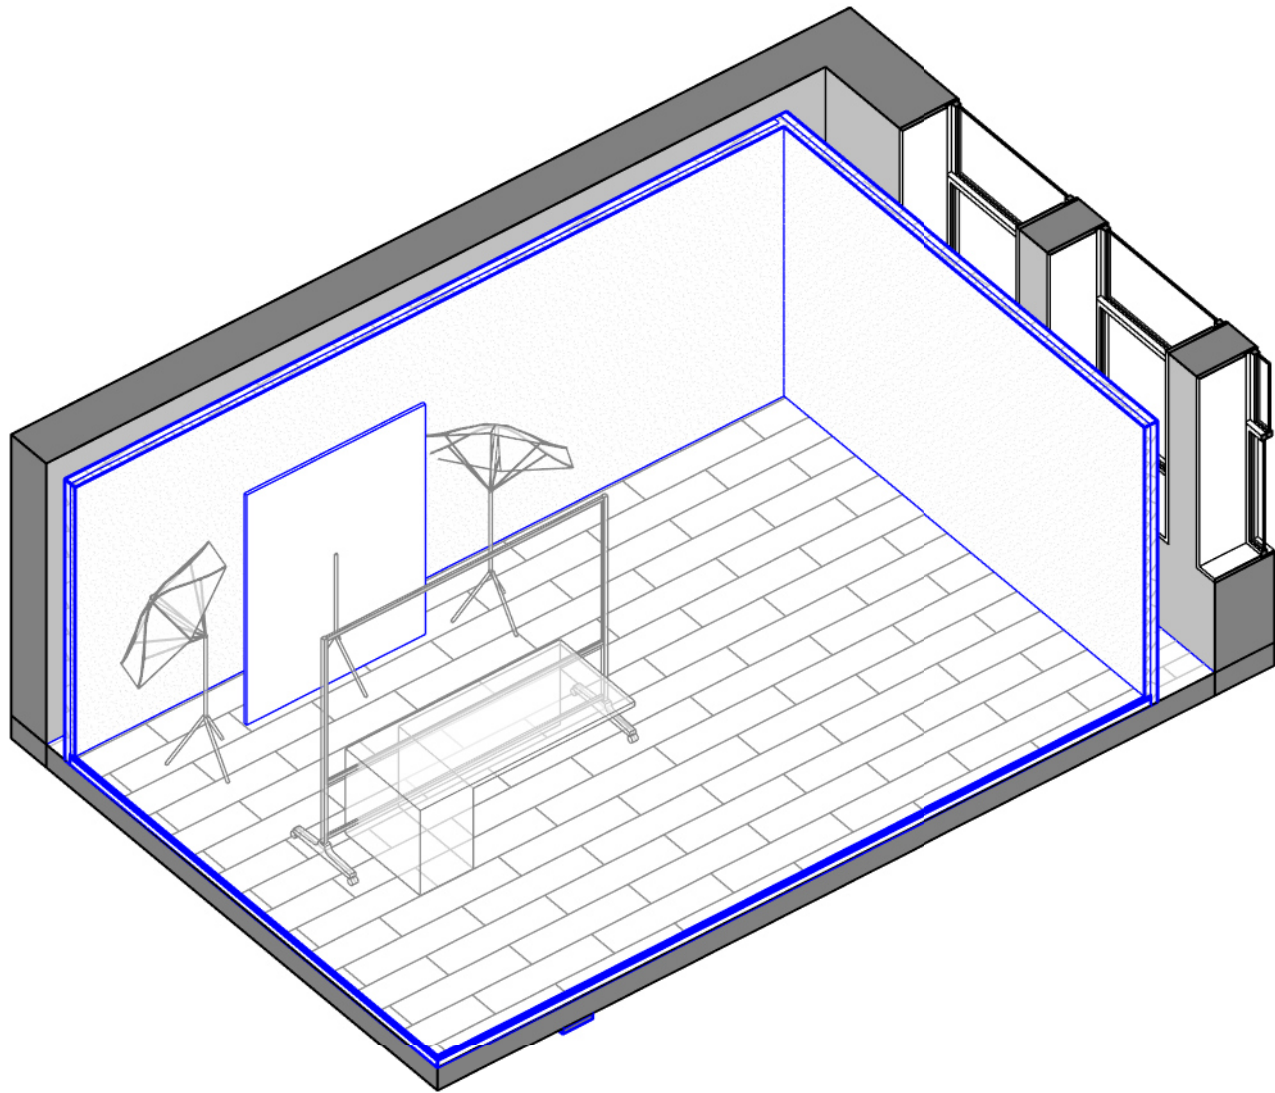

1 3D VIEW - 405.G.08

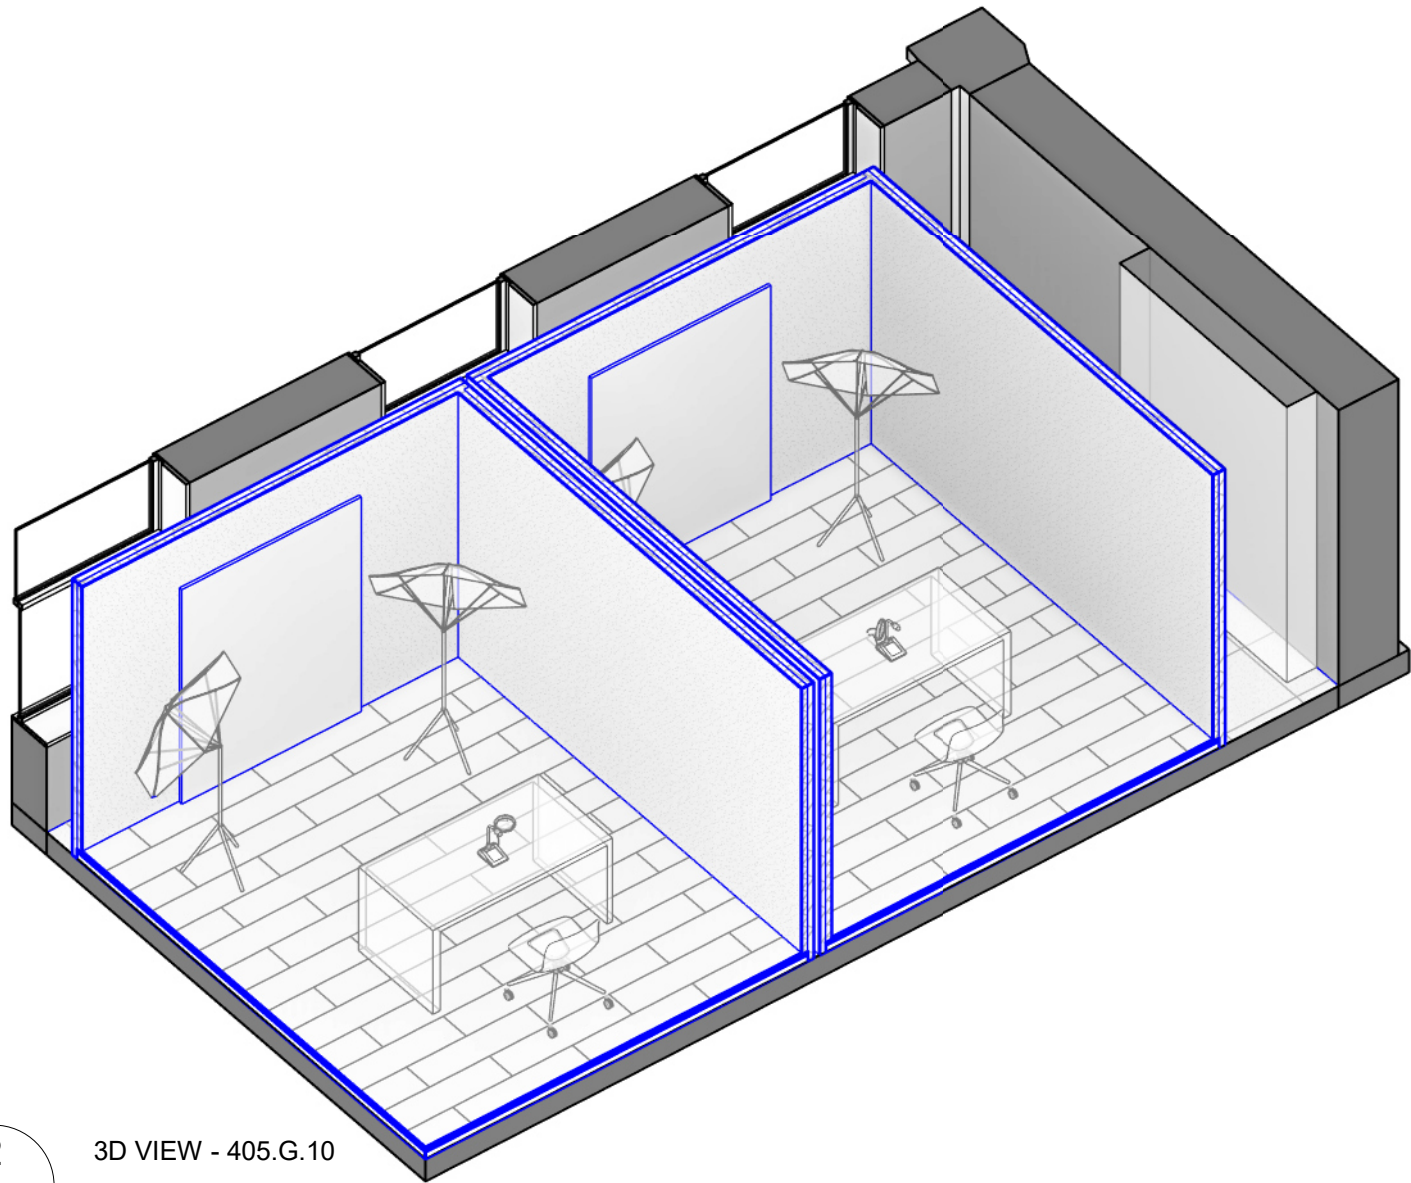

2 3D VIEW - 405.G.10

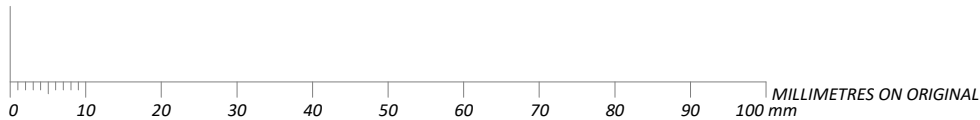

NOTES		
ALL DIMENSIONS ARE IN MILLIMETERS. DO NOT SCALE DRAWINGS. CHECK DRAWING IS TO SCALE BY MEASURING SCALE BAR BELOW. VERIFY ALL DIMENSIONS ON SITE BEFORE COMMENCING ANY WORK, SHOP DRAWINGS, OR ORDERING ANY MATERIALS.		
REVISIONS/ISSUES		
REV	REASON FOR ISSUE	DATE

Kyriacou

LEVEL 5 / 406 COLLINS ST VIC 3000 AUS
t/ 61 3 9642 2249
e/ info@karch.com.au w/ www.karch.com.au
ABN 77 113 567 829 2

CLIENT
AUSTRALIAN CATHOLIC UNIVERSITY

115 VICTORIA PARADE, FITZROY, VIC 3065

ACU MELBOURNE - MEDIA STUDIO
INTERIOR RENOVATION

20-22 BRUNSWICK STREET, FITZROY, VIC 3065

TITLE
PROPOSED 3D VIEWS

DESIGN DEVELOPMENT

DRAWN	SH	SCALE
REVIEWED	AS	DATE
DRAWING NO.	REV.	

ACU-MEL-MED-DWG-AR-7000



NOTES		
ALL DIMENSIONS ARE IN MILLIMETERS. DO NOT SCALE DRAWINGS. CHECK DRAWING IS TO SCALE BY MEASURING SCALE BAR BELOW. VERIFY ALL DIMENSIONS ON SITE BEFORE COMMENCING ANY WORK, SHOP DRAWINGS, OR ORDERING ANY MATERIALS.		
REVISIONS/ISSUES		
REV	REASON FOR ISSUE	DATE



1

ROOM 405.G.08 3D SECTION


1 : 35



2

ROOM 405.G.10 3D SECTION

1 : 35

 

Kyriacou

LEVEL 5 / 406 COLLINS ST VIC 3000 AUS
t/ 61 3 9642 2249
e/ info@karch.com.au w/ www.karch.com.au
ABN 77 113 567 829 2

CLIENT
AUSTRALIAN CATHOLIC UNIVERSITY

115 VICTORIA PARADE, FITZROY, VIC 3065

ACU MELBOURNE - MEDIA STUDIO INTERIOR RENOVATION

20-22 BRUNSWICK STREET, FITZROY, VIC 3065

TITLE
PROPOSED 3D SECTION RENDERS

DESIGN DEVELOPMENT			
DRAWN	SH	SCALE	1 : 35
REVIEWED	AS	DATE	
DRAWING NO.			REV.
ACU-MEL-MED-DWG-AR-7001			