

BUILDING 02

44590

19450



1 WEST ELEVATION - CURRENT PROPOSED.
SS6.009 SCALE: 1 : 100

21/02/2023 2:23:04 PM


PROPOSED SECTIONS LEGEND



01 SECTION THROUGH BOULEVARD LOOKING SOUTH - CURRENT PROPOSED - OVERALL
SCALE 1 : 200

21/02/2023 12:59:13 PM


PROPOSED SECTIONS LEGEND

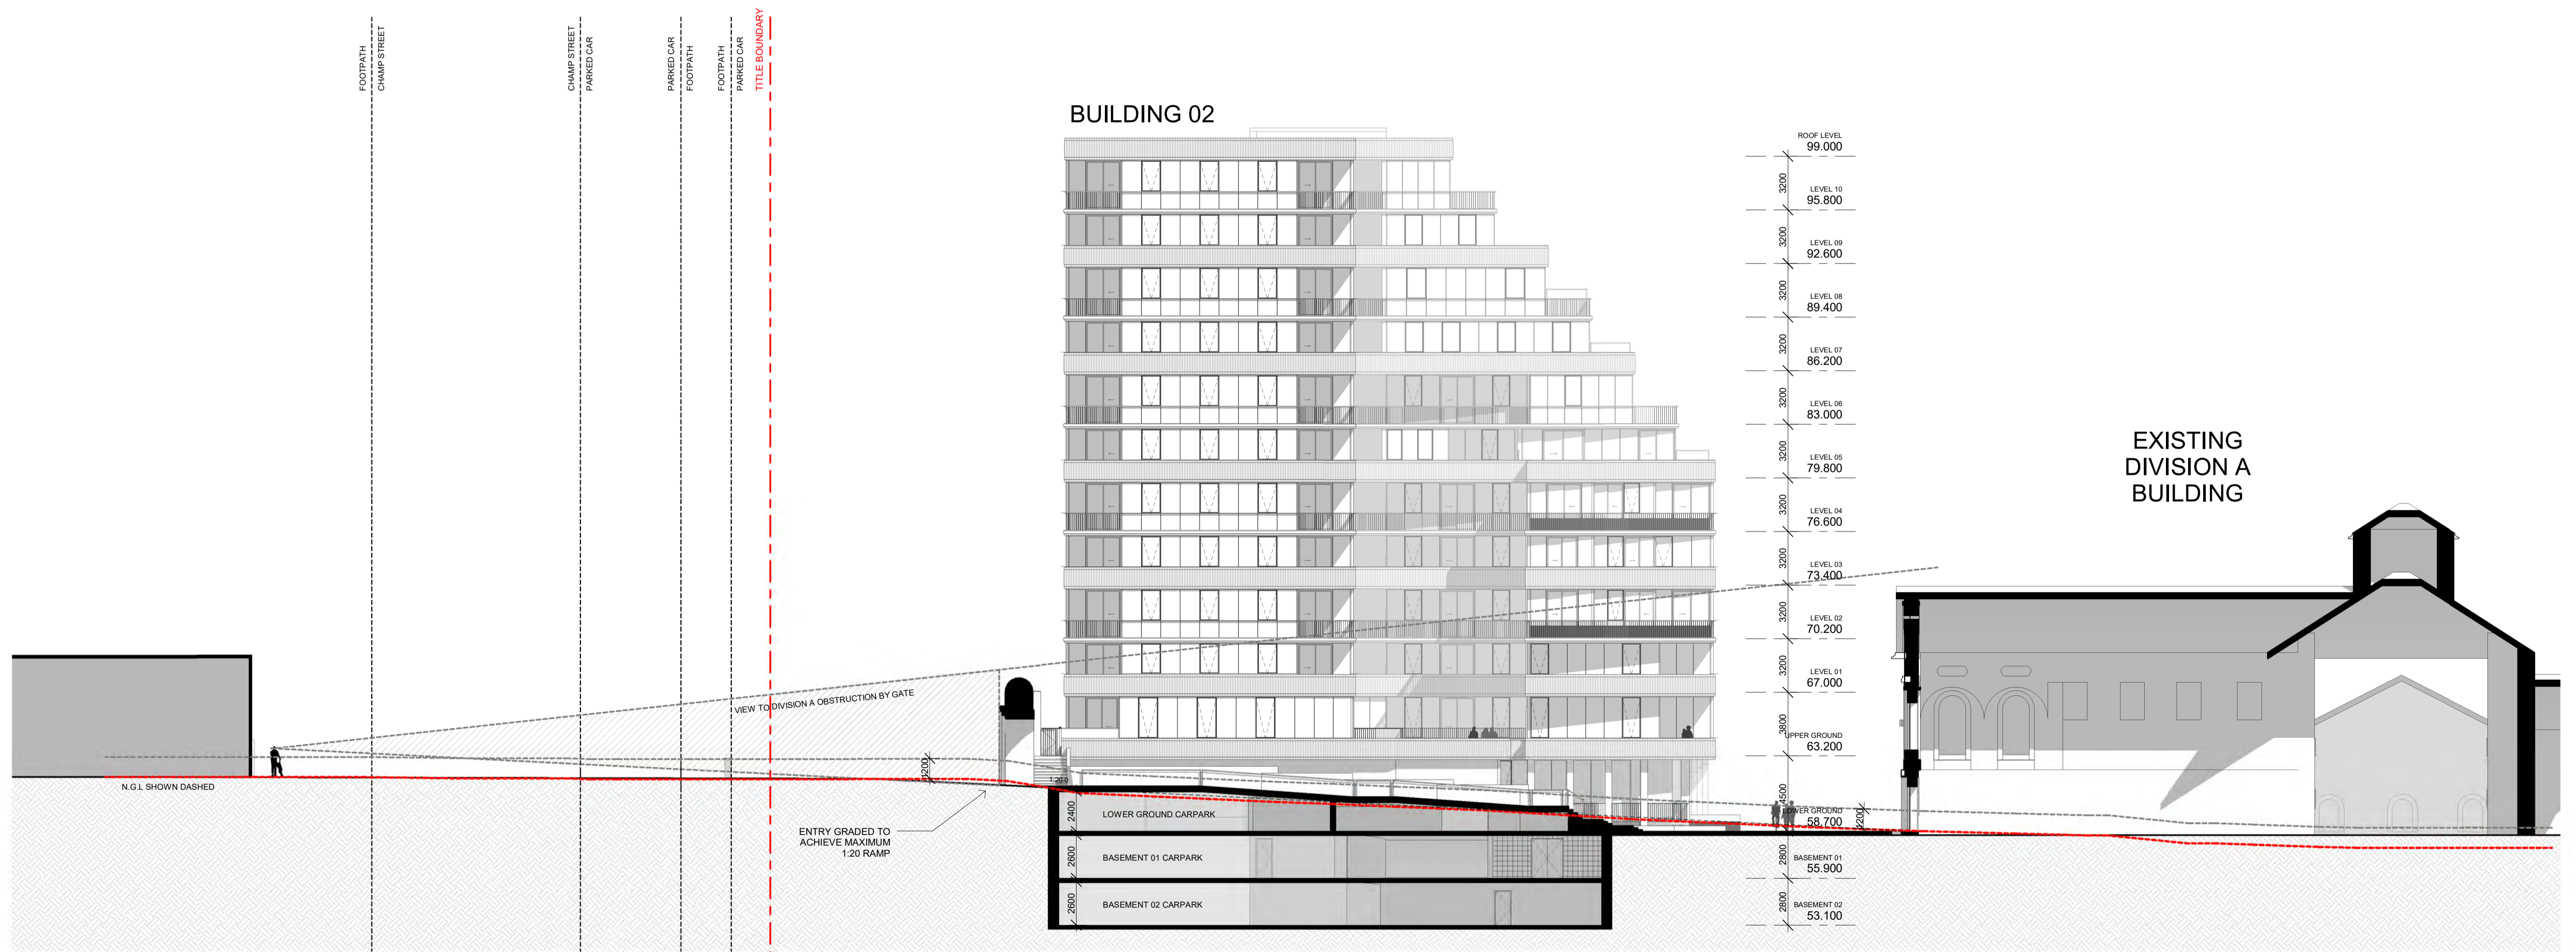

02 SECTION THROUGH BOULEVARD LOOKING NORTH - CURRENT PROPOSED


SCALE 1 : 200

21/02/2023 12:59:54 PM

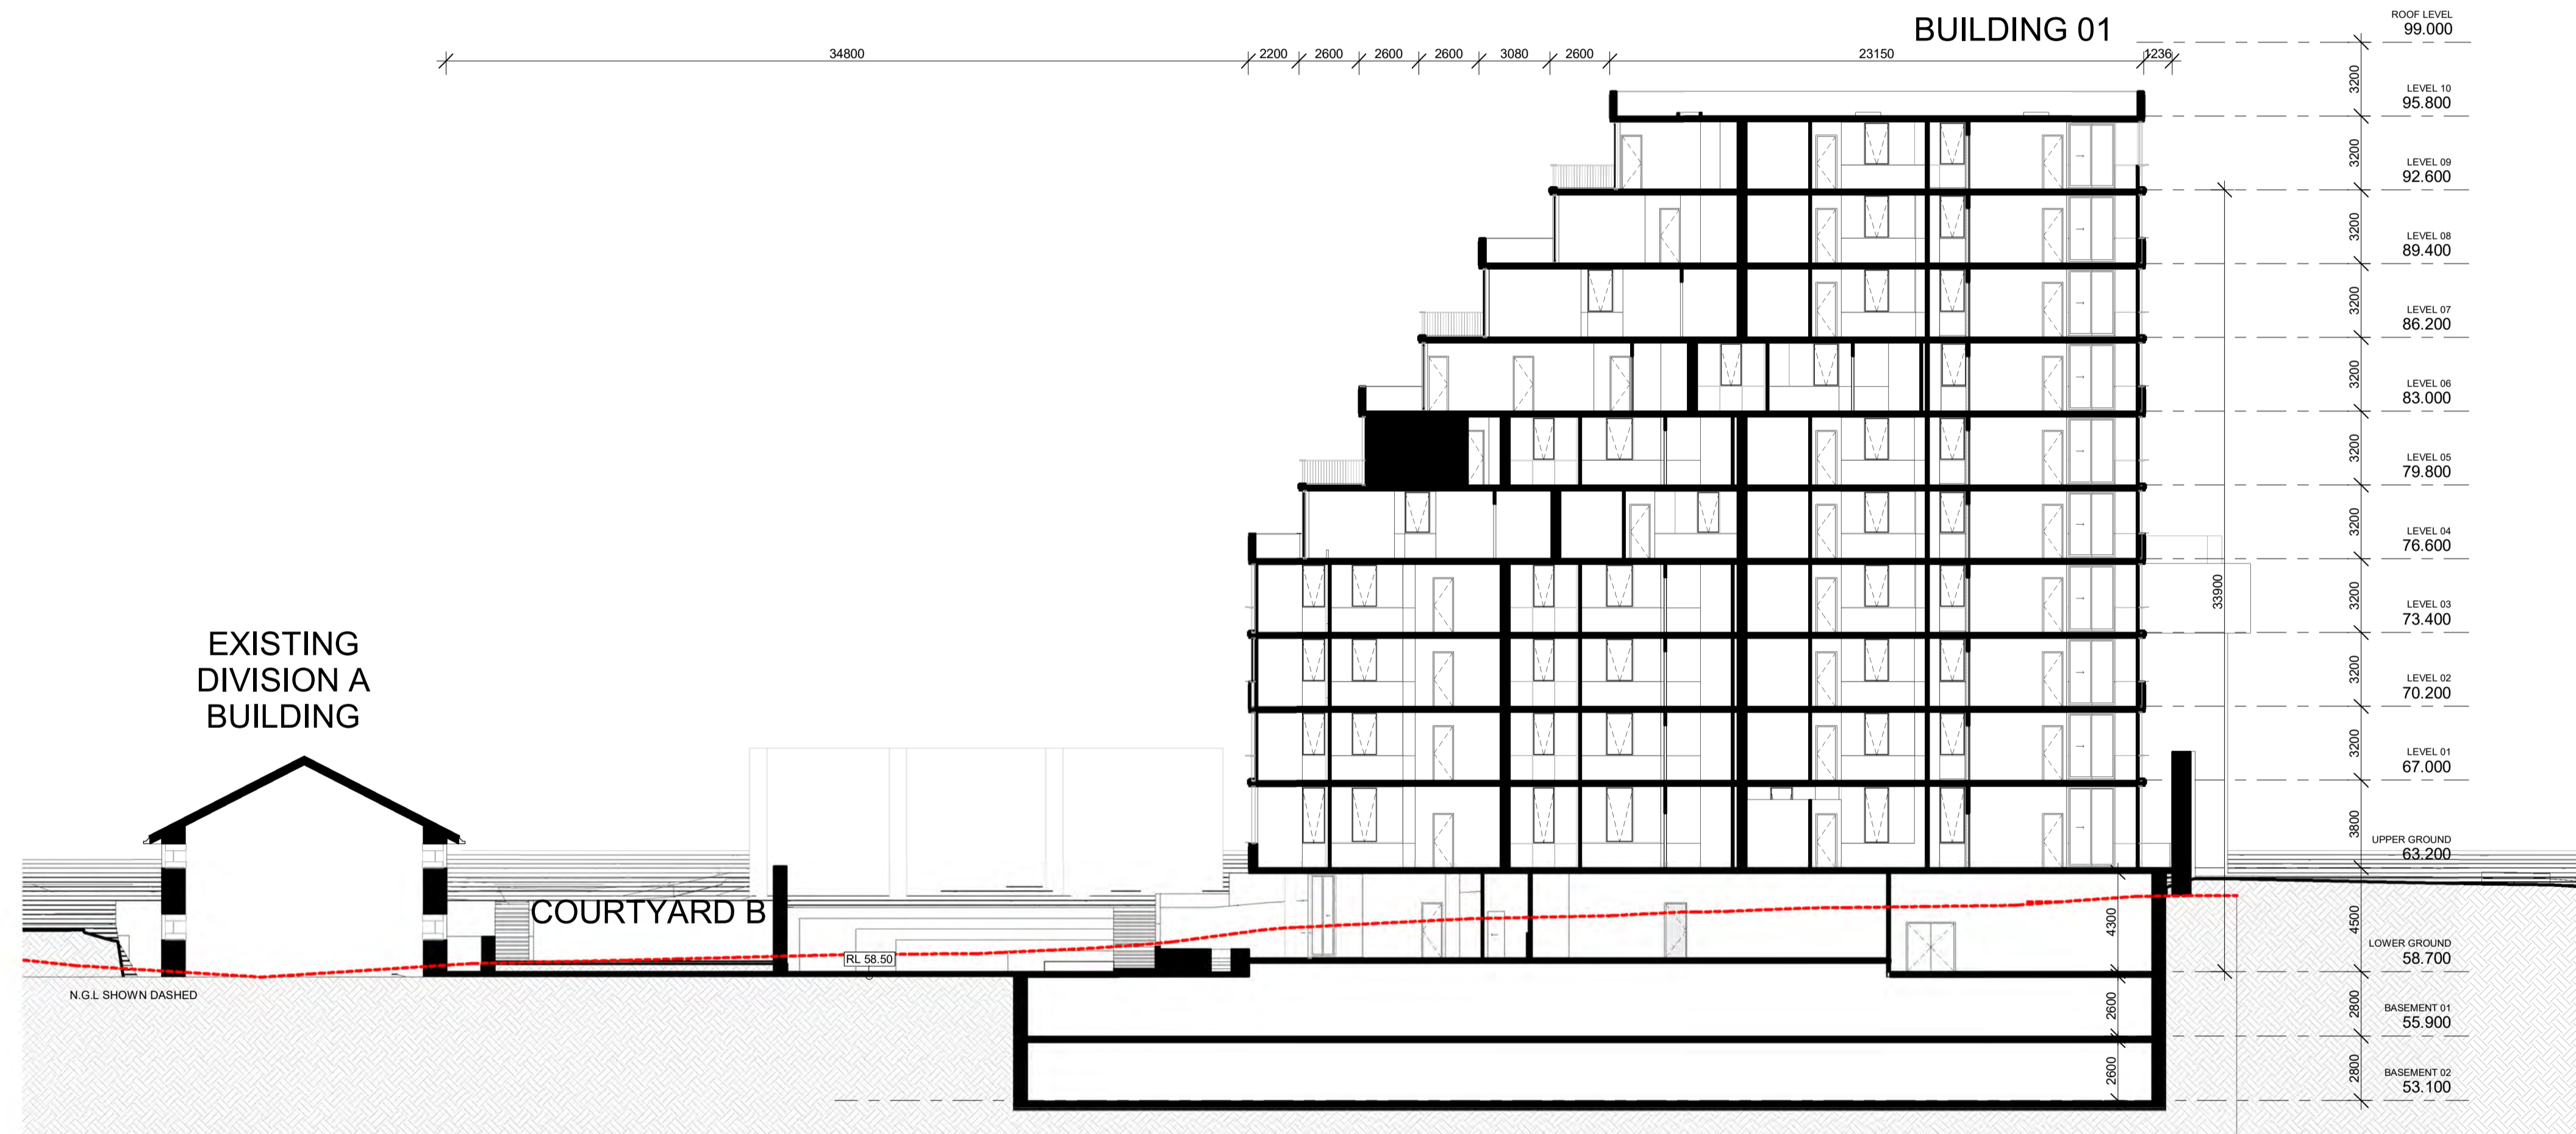

03 SECTION CUTTING THROUGH PLAZA A LOOKING SOUTH - OVERALL
 SCALE: 1:200

21/02/2023 1:00:06 PM

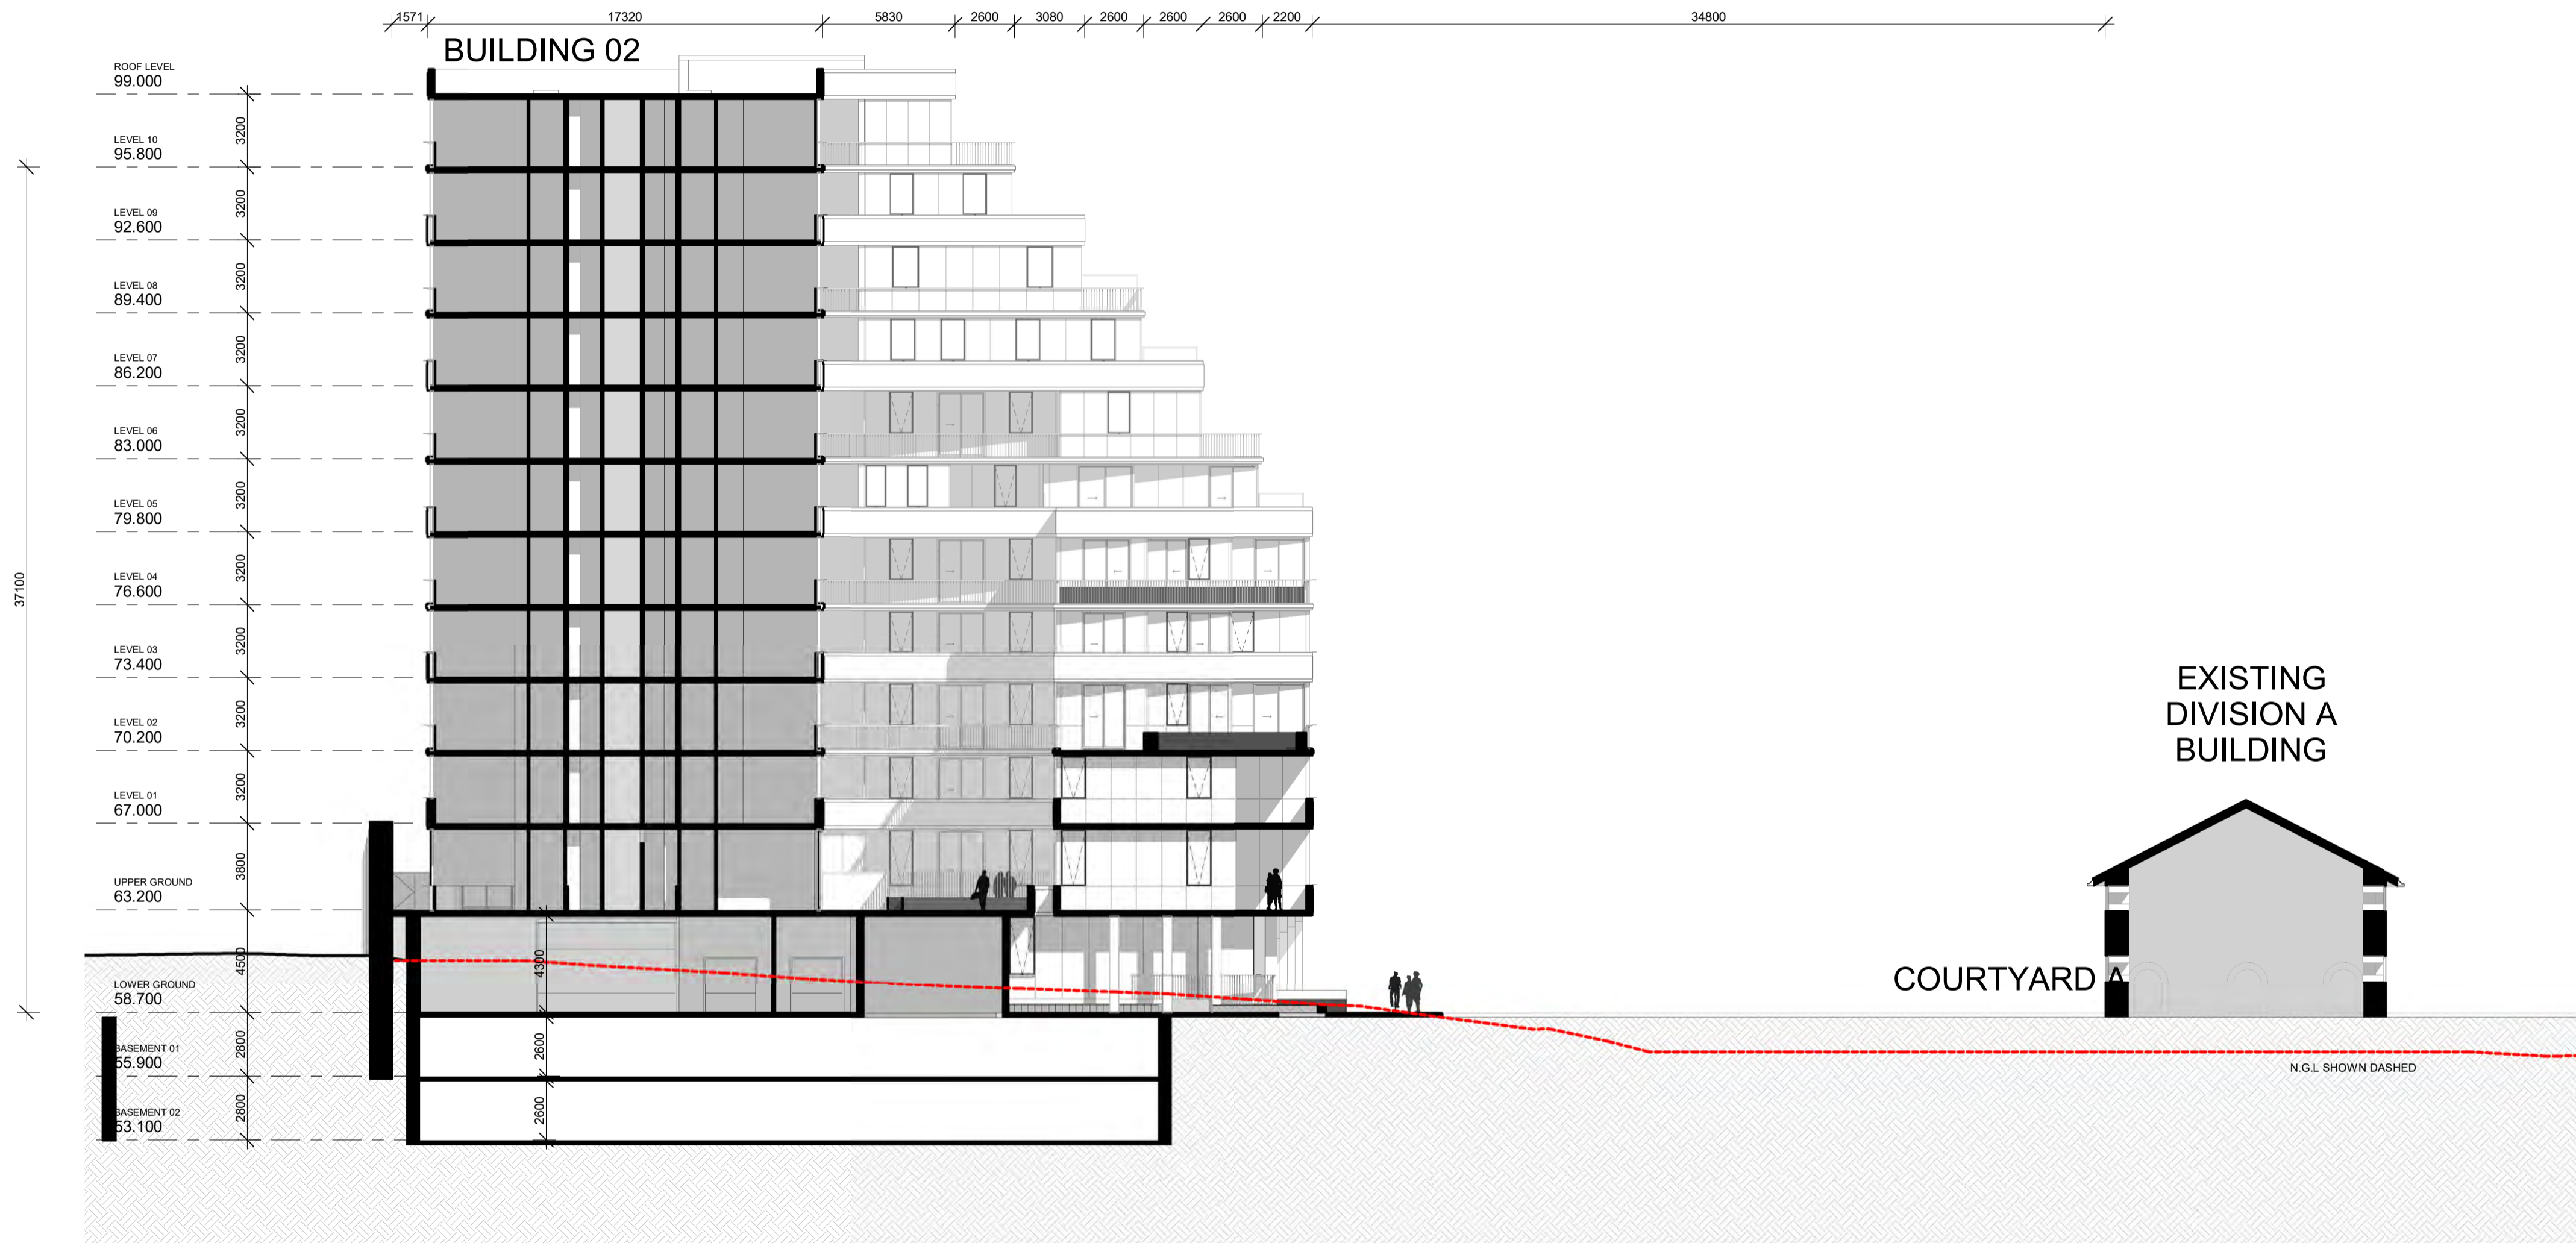


04 SECTION CUTTING THROUGH PLAZA B LOOKING NORTH Copy 1
SCALE: 1 : 200

21/02/2023 1:00:34 PM



1 SECTION CUTTING THROUGH BASEMENT ENTRY
SCALE: 1 : 50



21/02/2023 1:00:50 PM

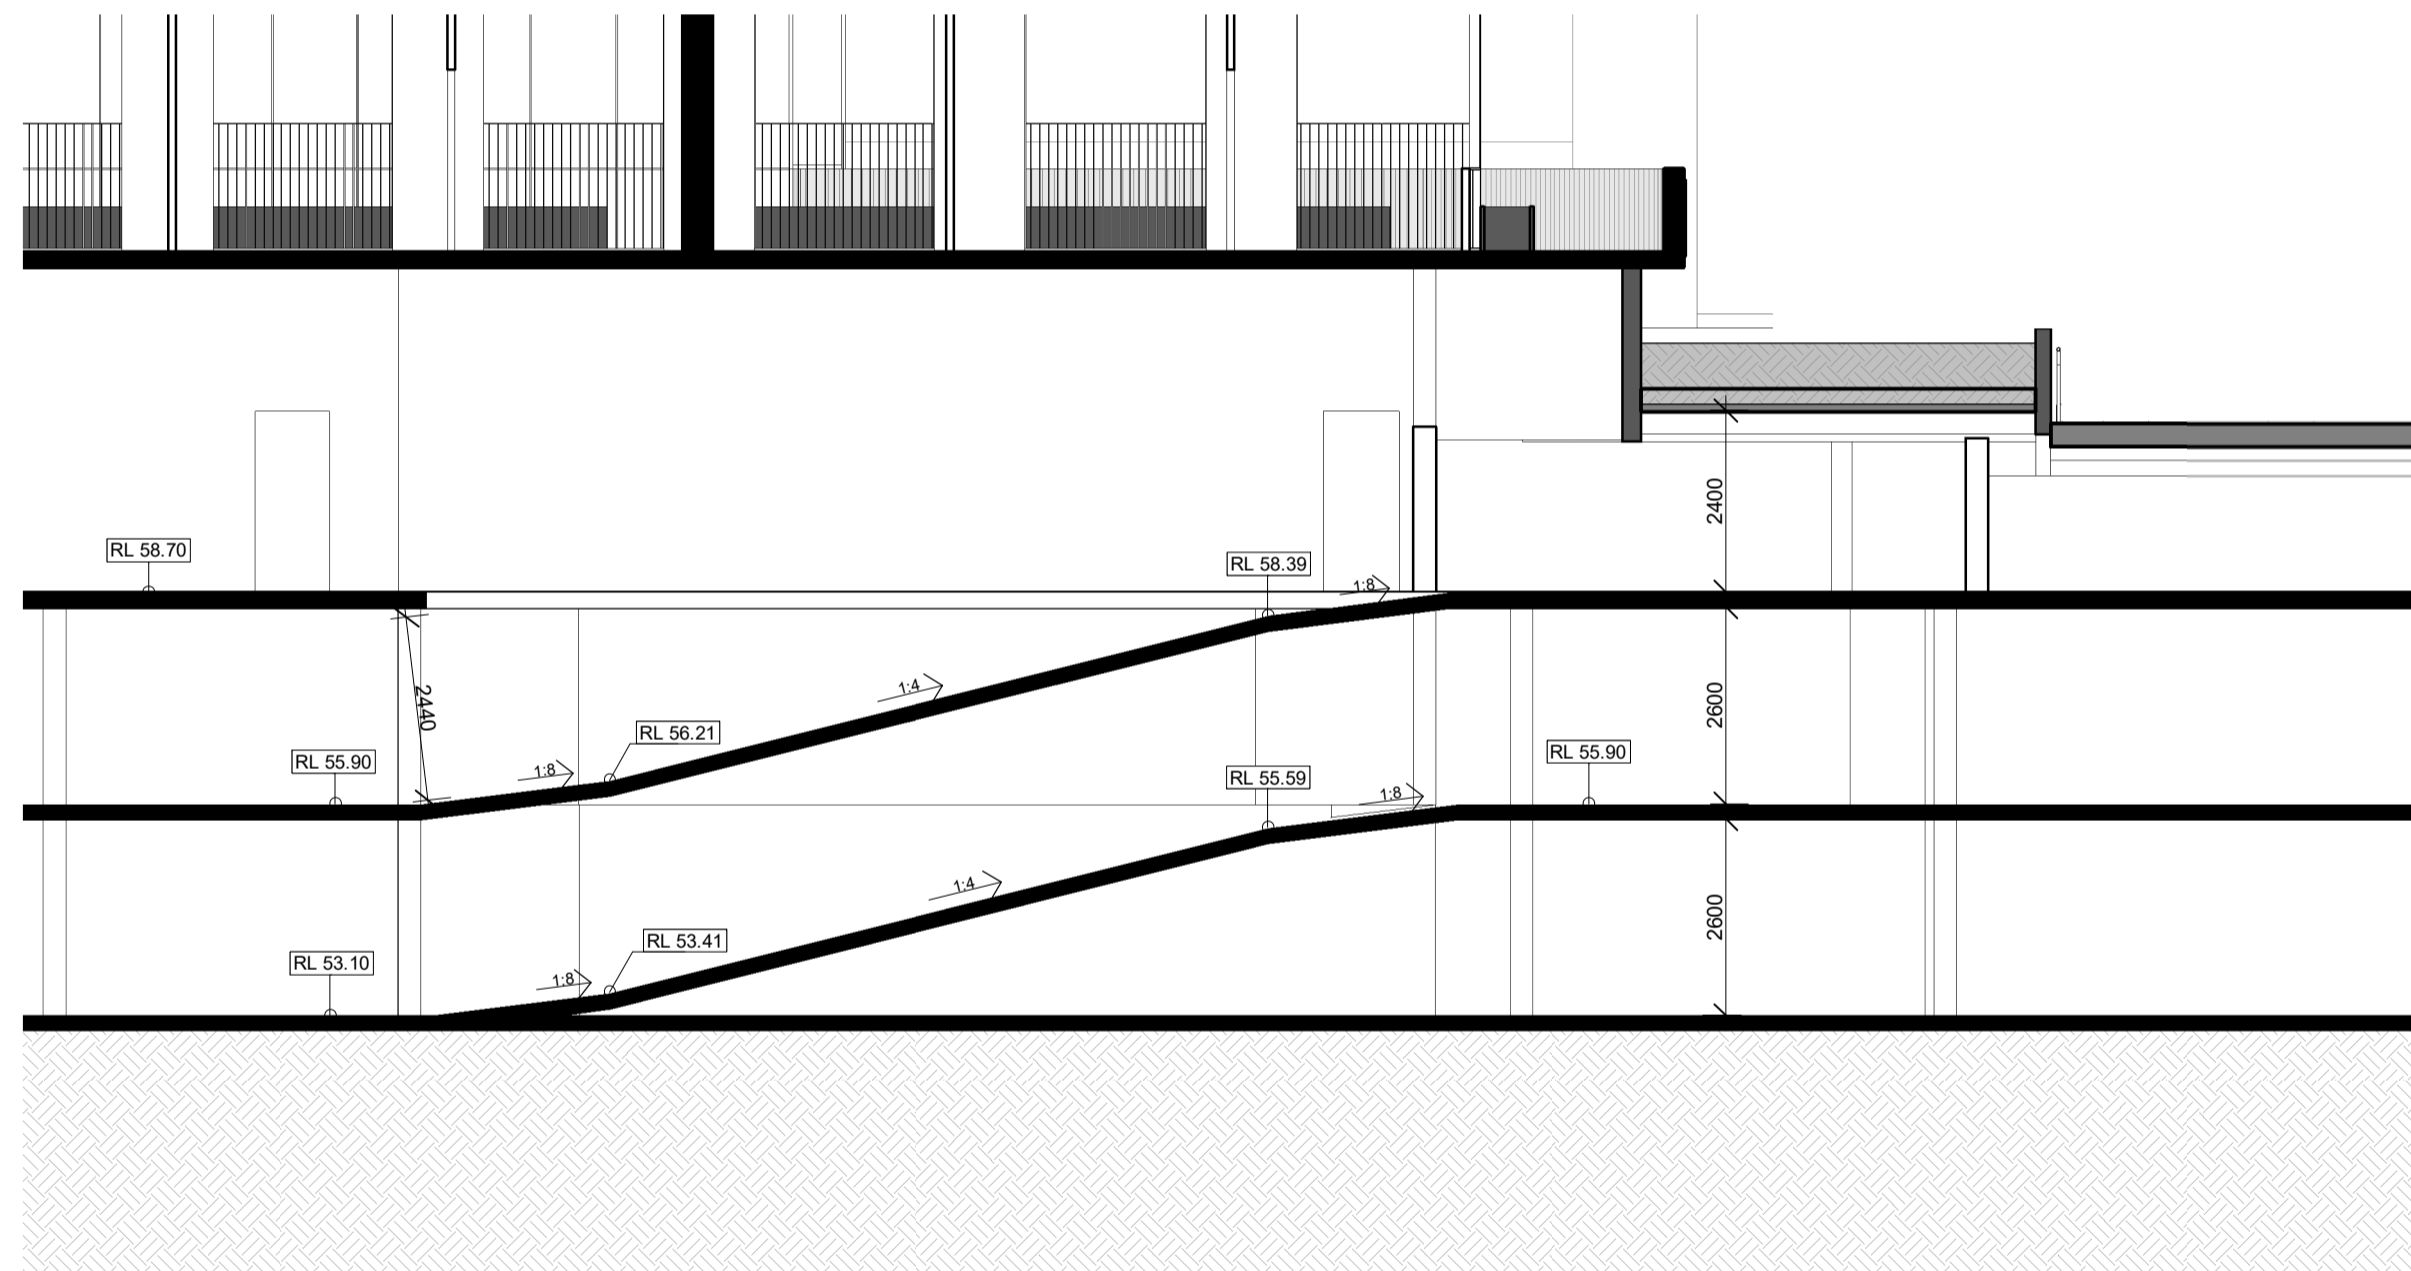

2490 1:8 8710 1:4 2430 1:8

1 RAMP SECTION 1
SCALE 1:100


21/02/2023 1:01:00 PM

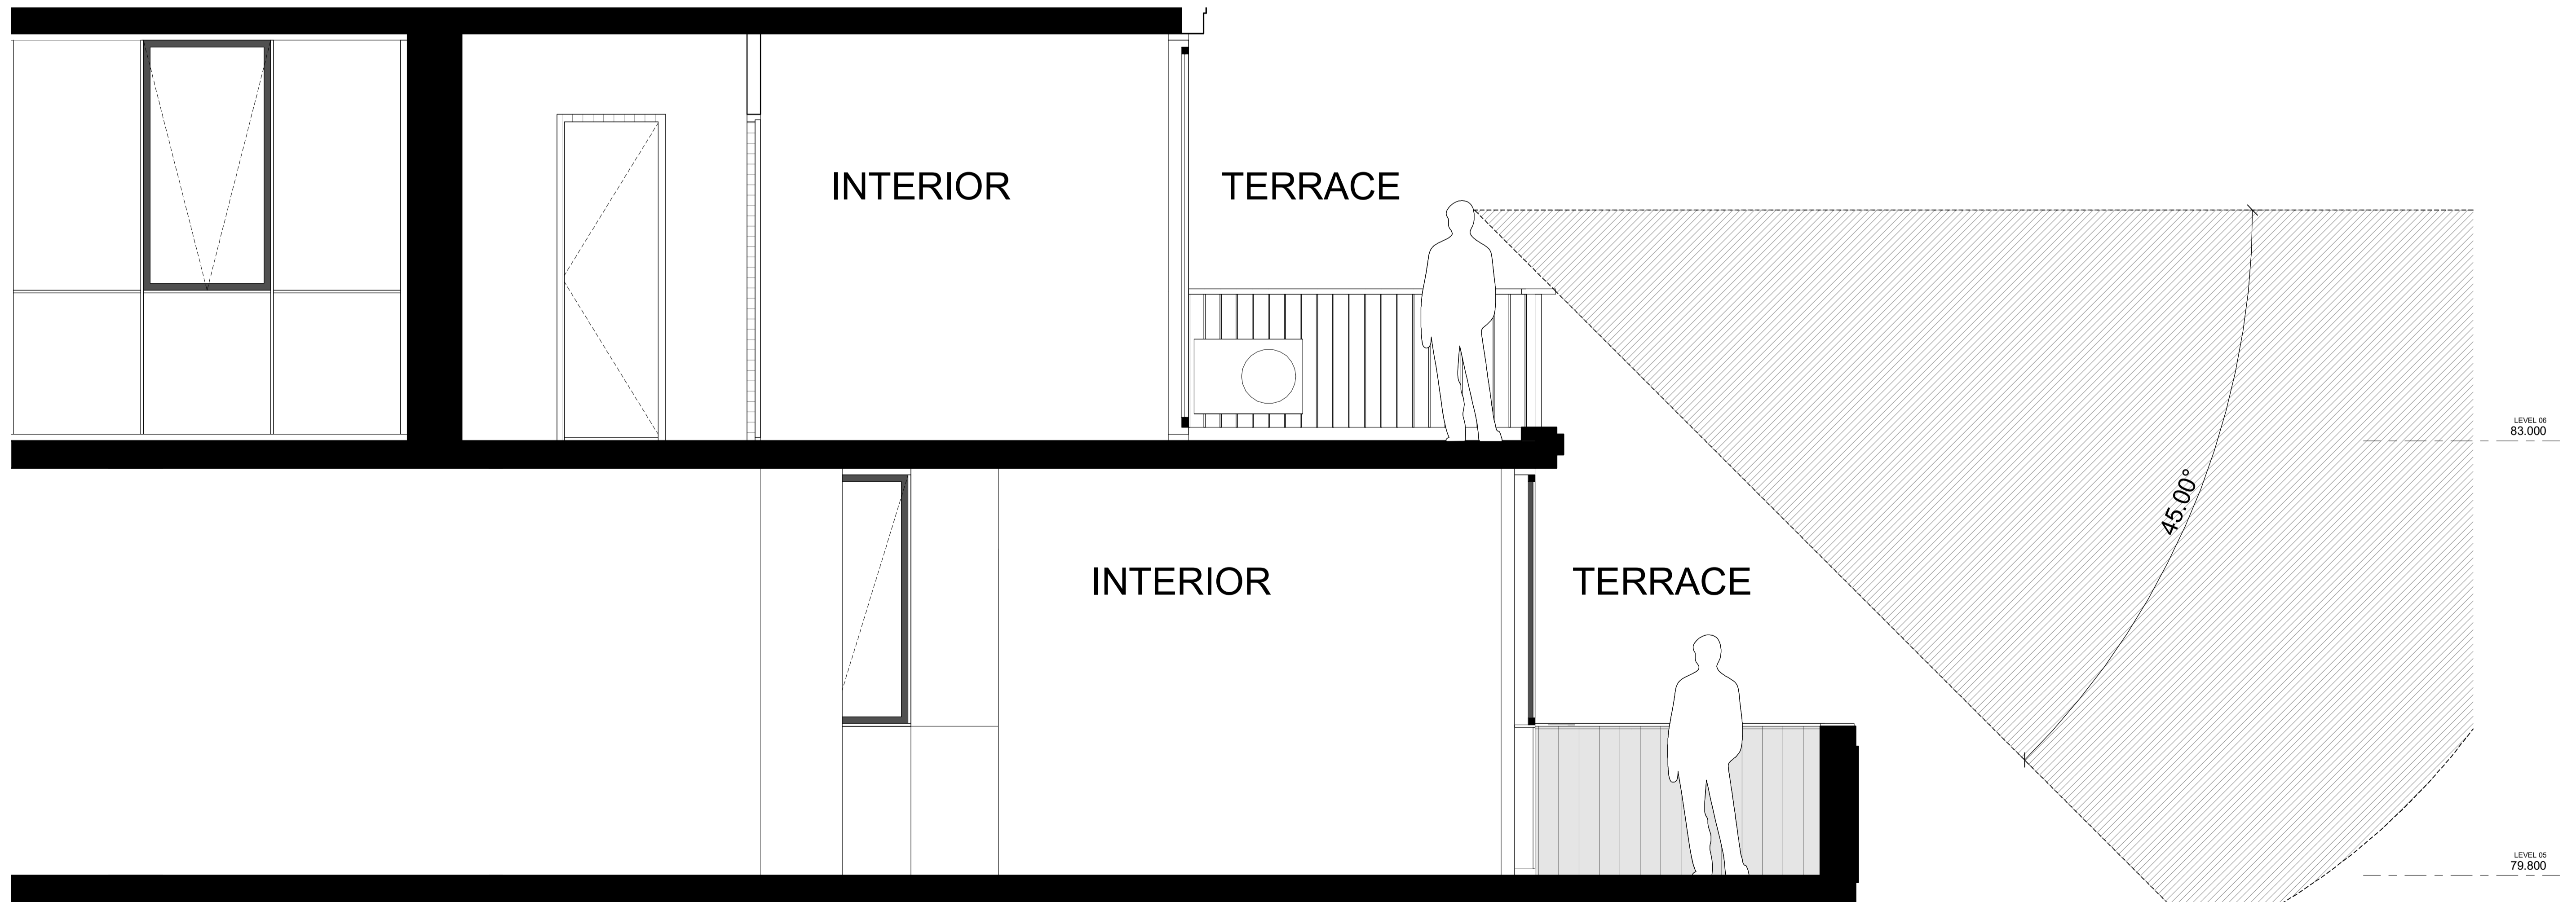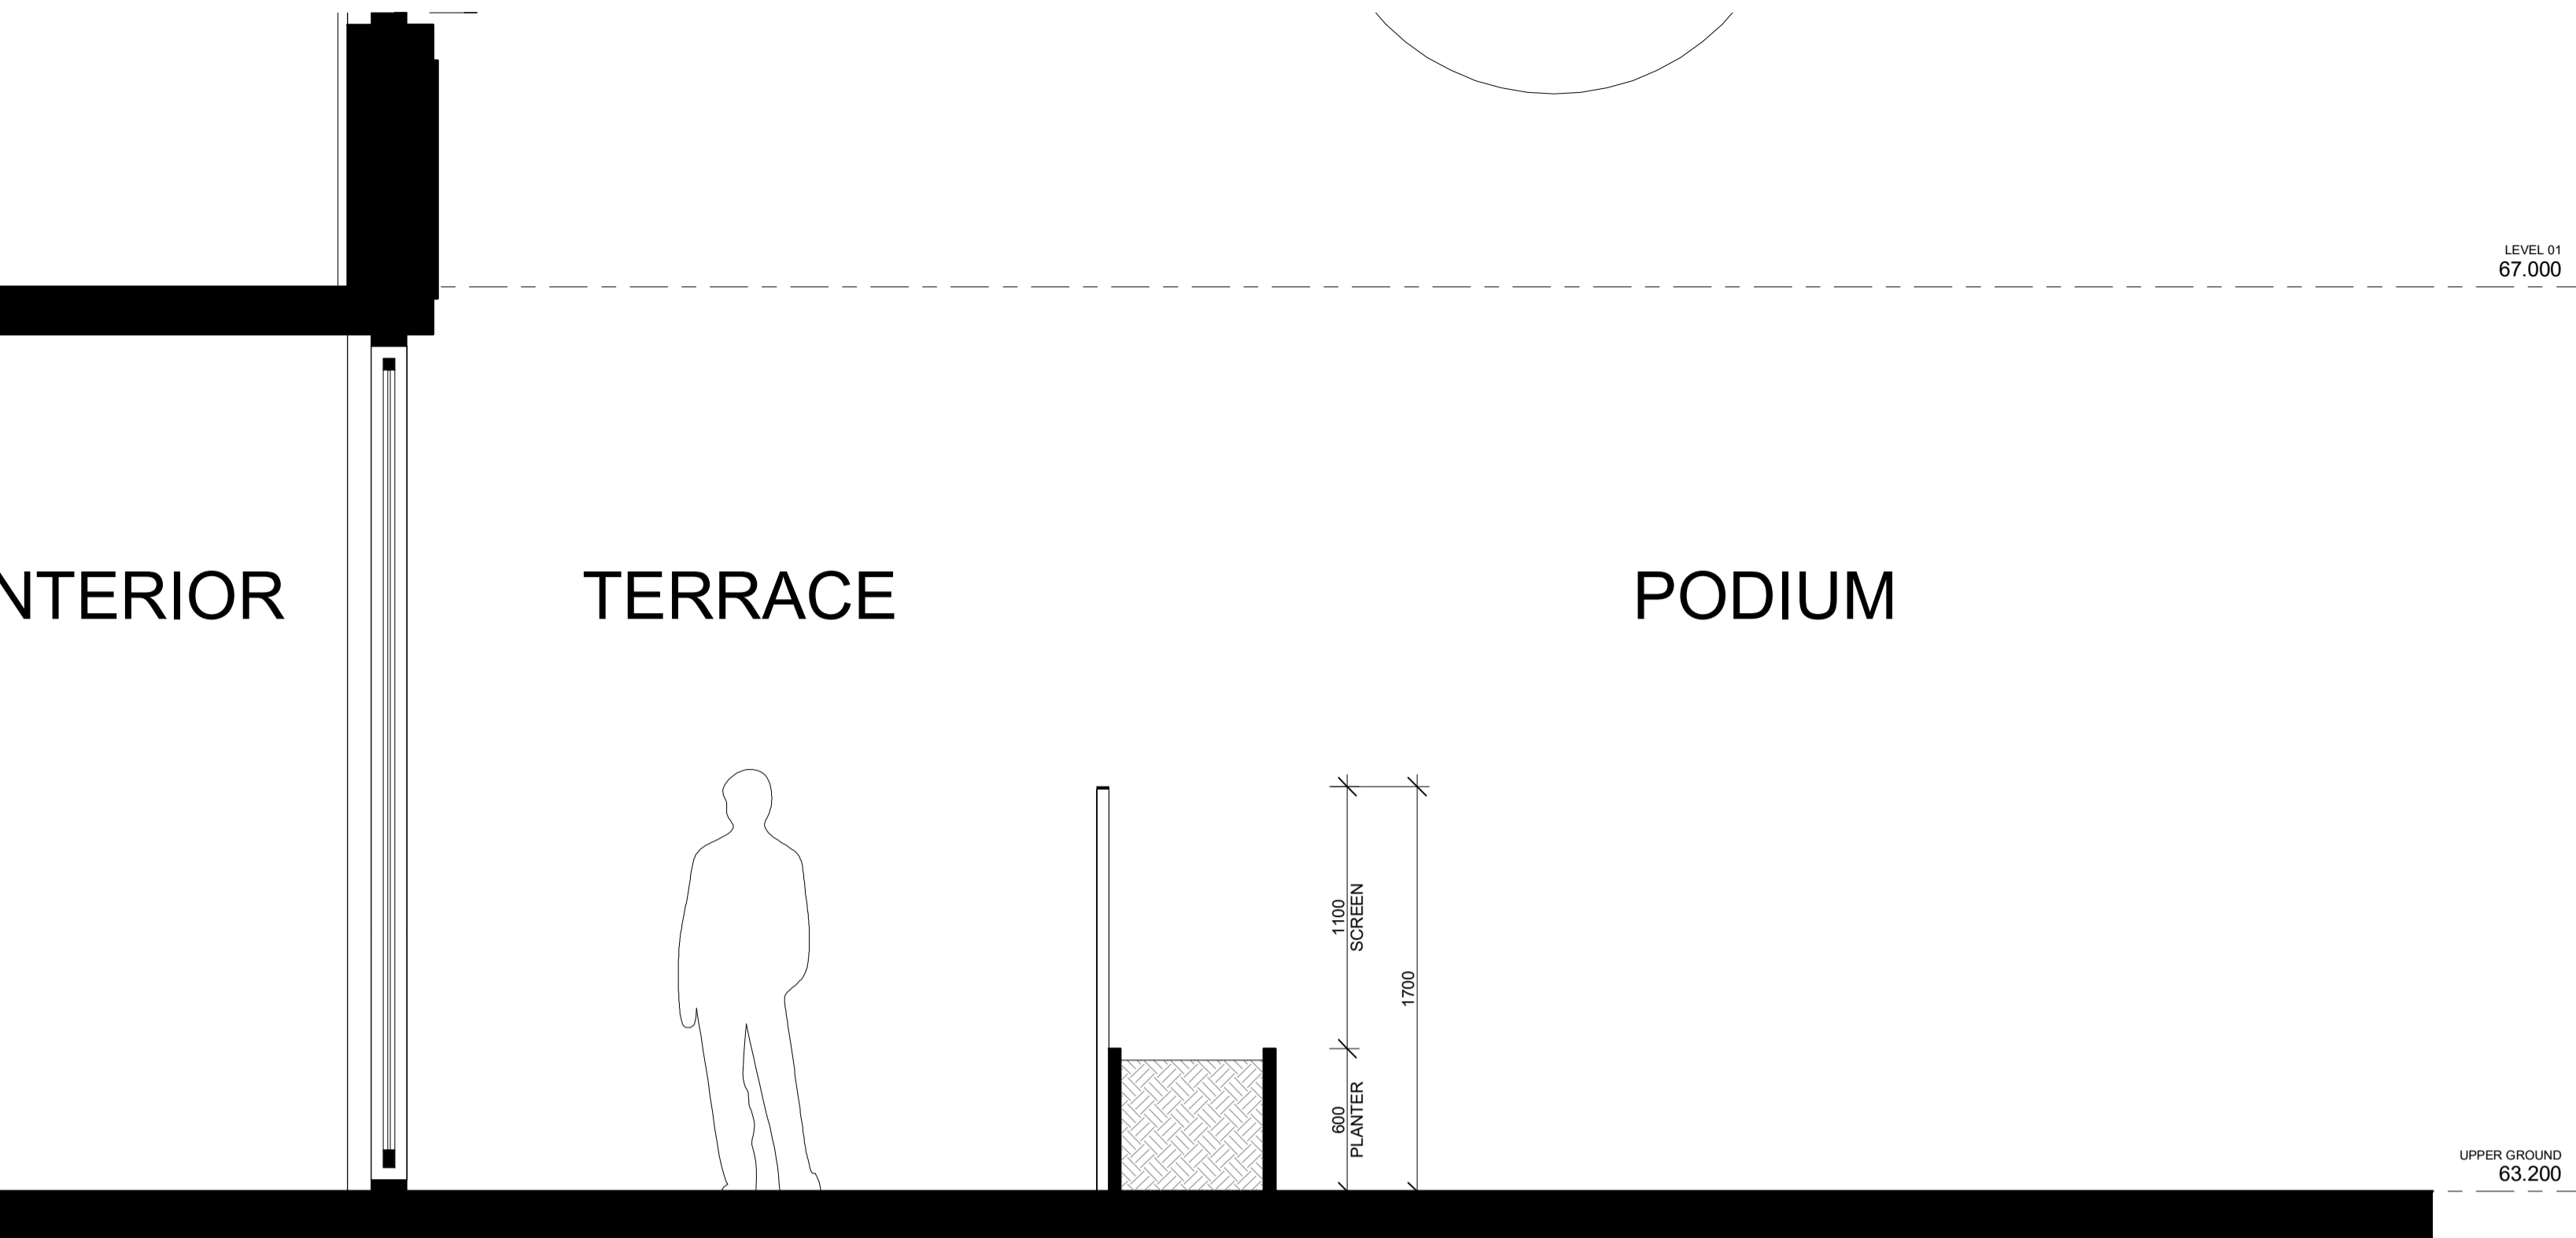

PRELIMINARY | NOT FOR CONSTRUCTION

21029-45/12/2023 1:01:09 PM

PROPOSED SECTIONS LEGEND

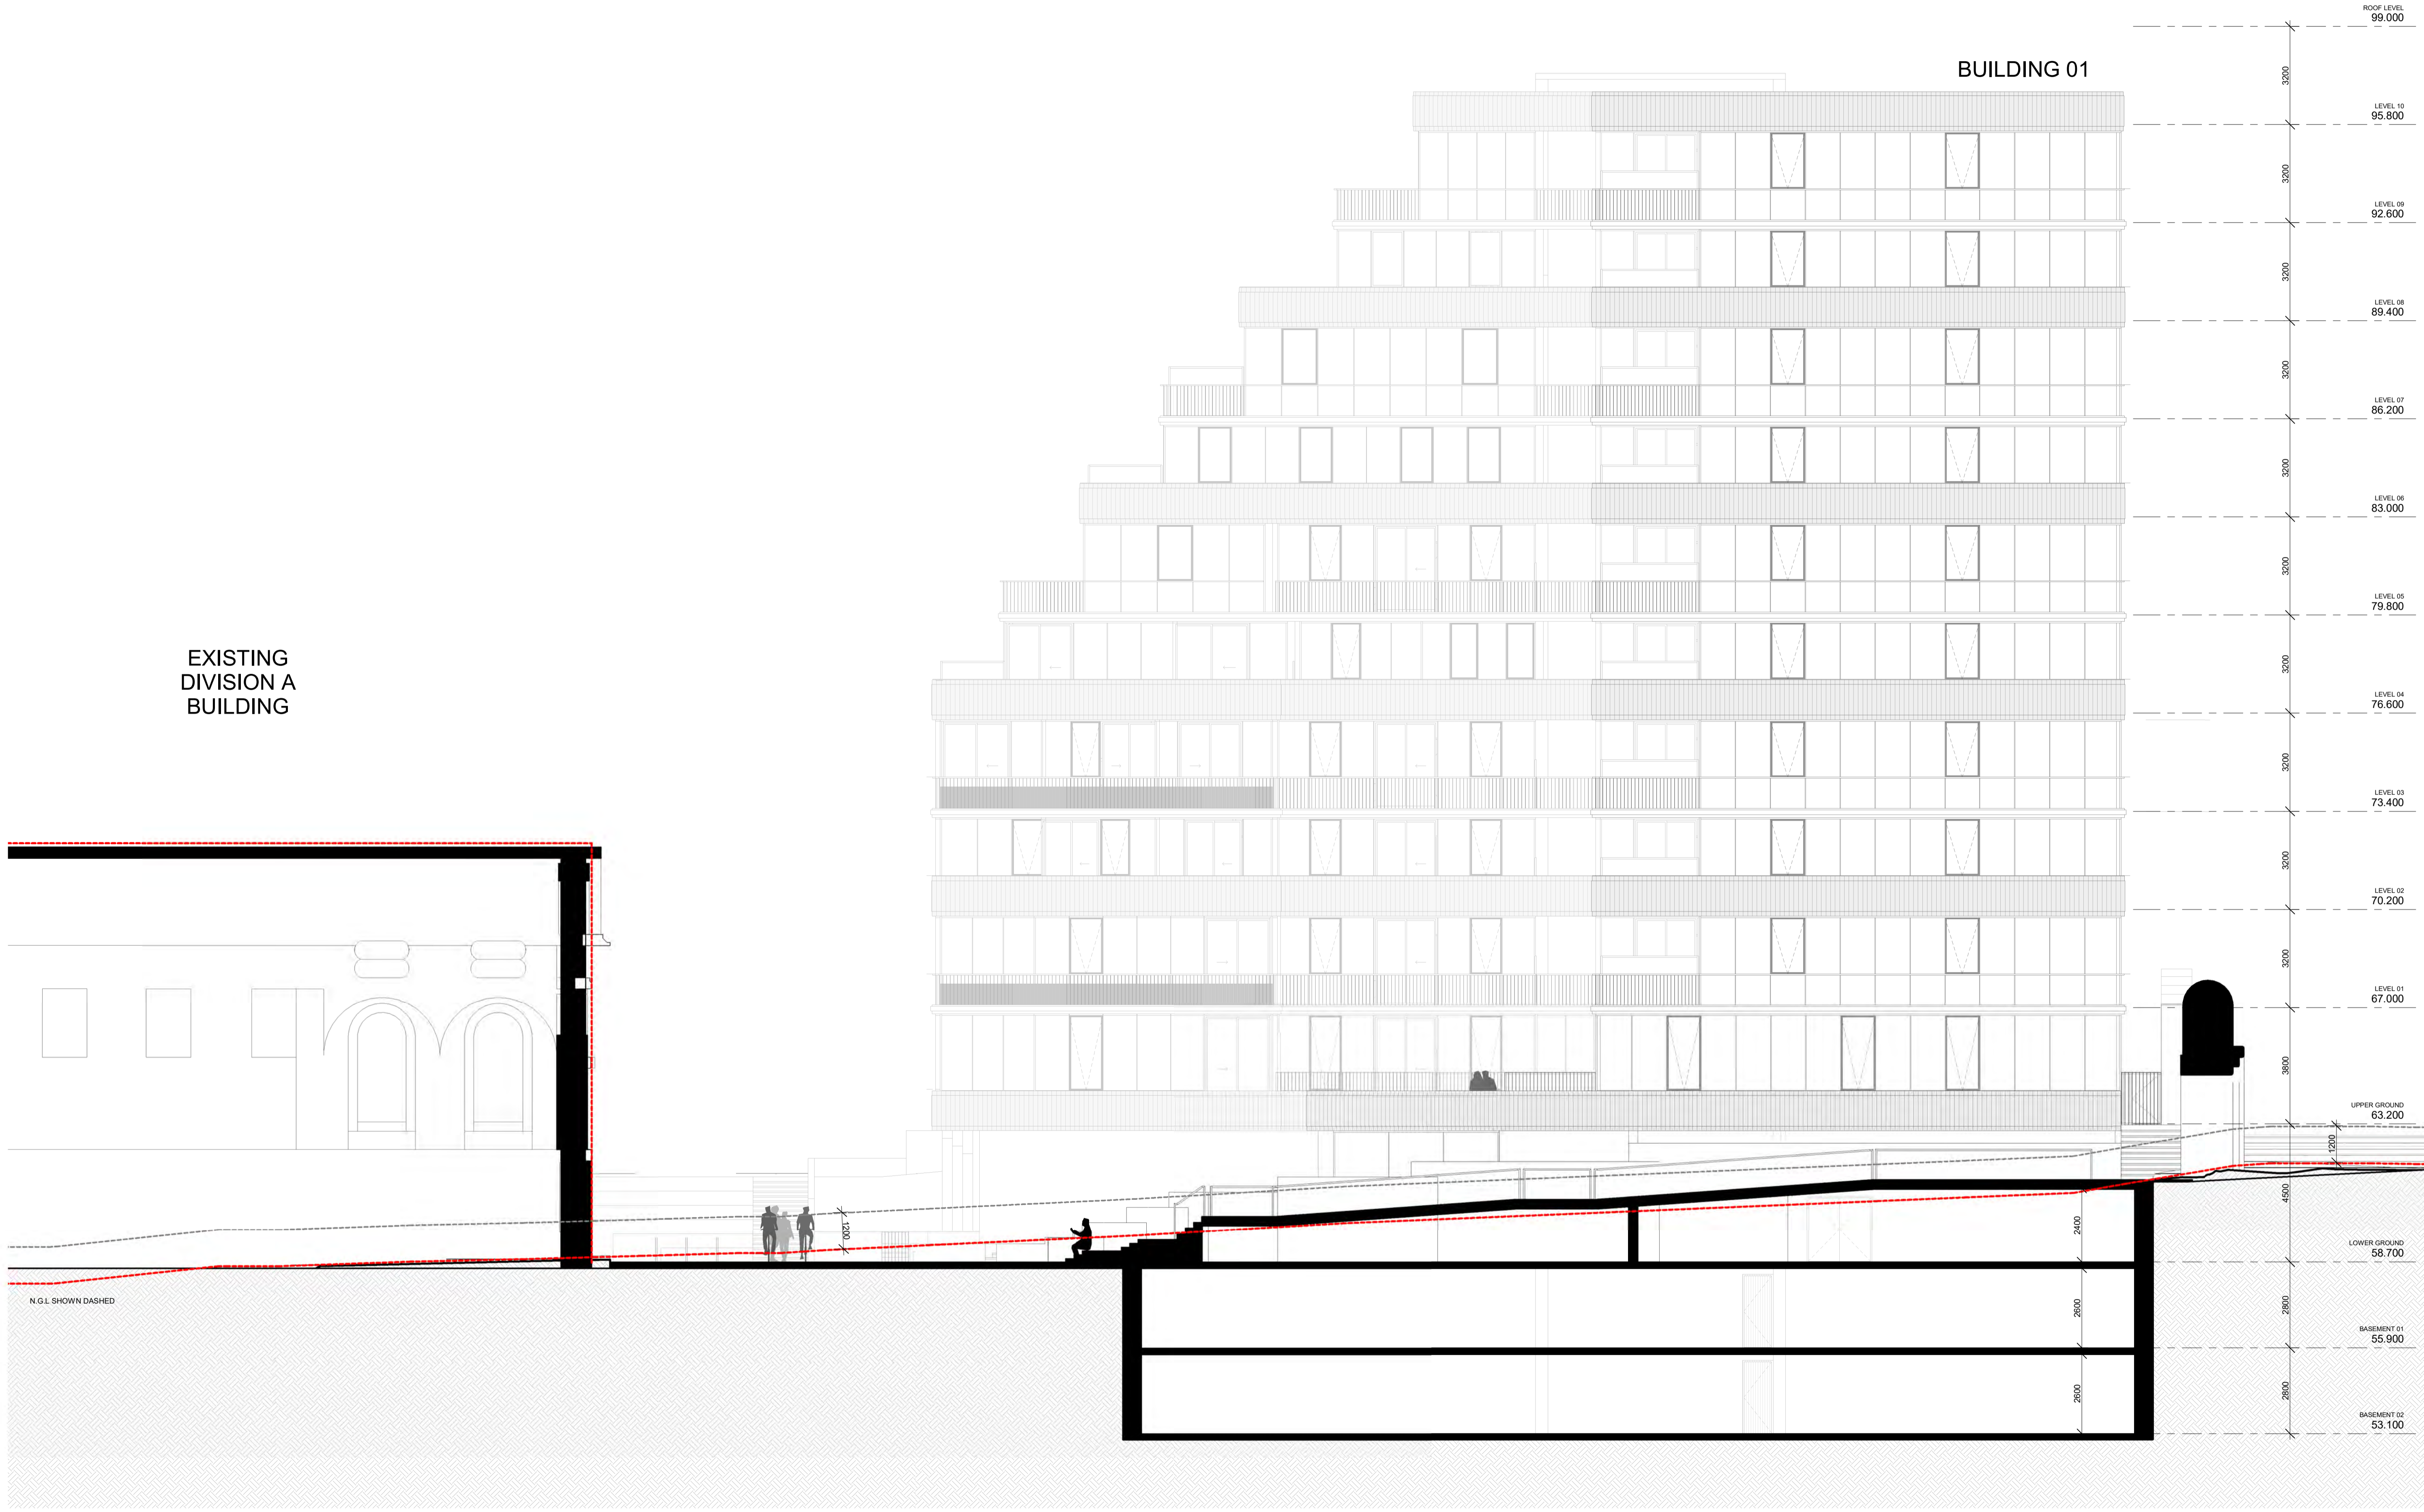

EXISTING DIVISION A BUILDING

BUILDING 01

3 SECTION THROUGH BOULEVARD LOOKING SOUTH - CURRENT PROPOSED SCALE: 1:100

TOWN PLANNING

21/02/2023 10:12:31 PM

CHT ARCHITECTS 49 ISLINGTON STREET COLLINGWOOD VIC 3066 03 9417 1944 | WWW.CHTARCHITECTS.COM.AU

COPYRIGHT © CHT ARCHITECTS PTY LTD. THE DRAWINGS, DESIGNS, AND SPECIFICATIONS AND COPYRIGHT THEREIN ARE THE PROPERTY OF CHT ARCHITECTS PTY LTD. AND MUST NOT BE USED, COPIED, OR REPRODUCED WHOLLY OR IN PART WITHOUT THE EXPRESS WRITTEN PERMISSION OF CHT ARCHITECTS PTY LTD. DO NOT SCALE DRAWINGS. USE GIVEN DIMENSIONS ONLY. ANY DISCREPANCY IN DRAWINGS OR SPECIFICATIONS SHALL BE REFERRED TO CHT ARCHITECTS PTY LTD.

12/11/21 P01 12/04/22 P02 12/05/22 P03 06/07/22 P04 06/04/23 P05 08/12/23 P06


TOWN PLANNING ISSUE DA RFI Issue DA RFI DIVISION A FORECOURT FORECOURT BOULEVARD REVISION RFI SUBMISSION ADDITIONAL LEVELS

SECTIONS - BUILDING 01 SCALE: 1:100@A1

CHAMP STREET CLIENT: SHAYHER GROUP

21029 11/12/21

TP3.008 P06

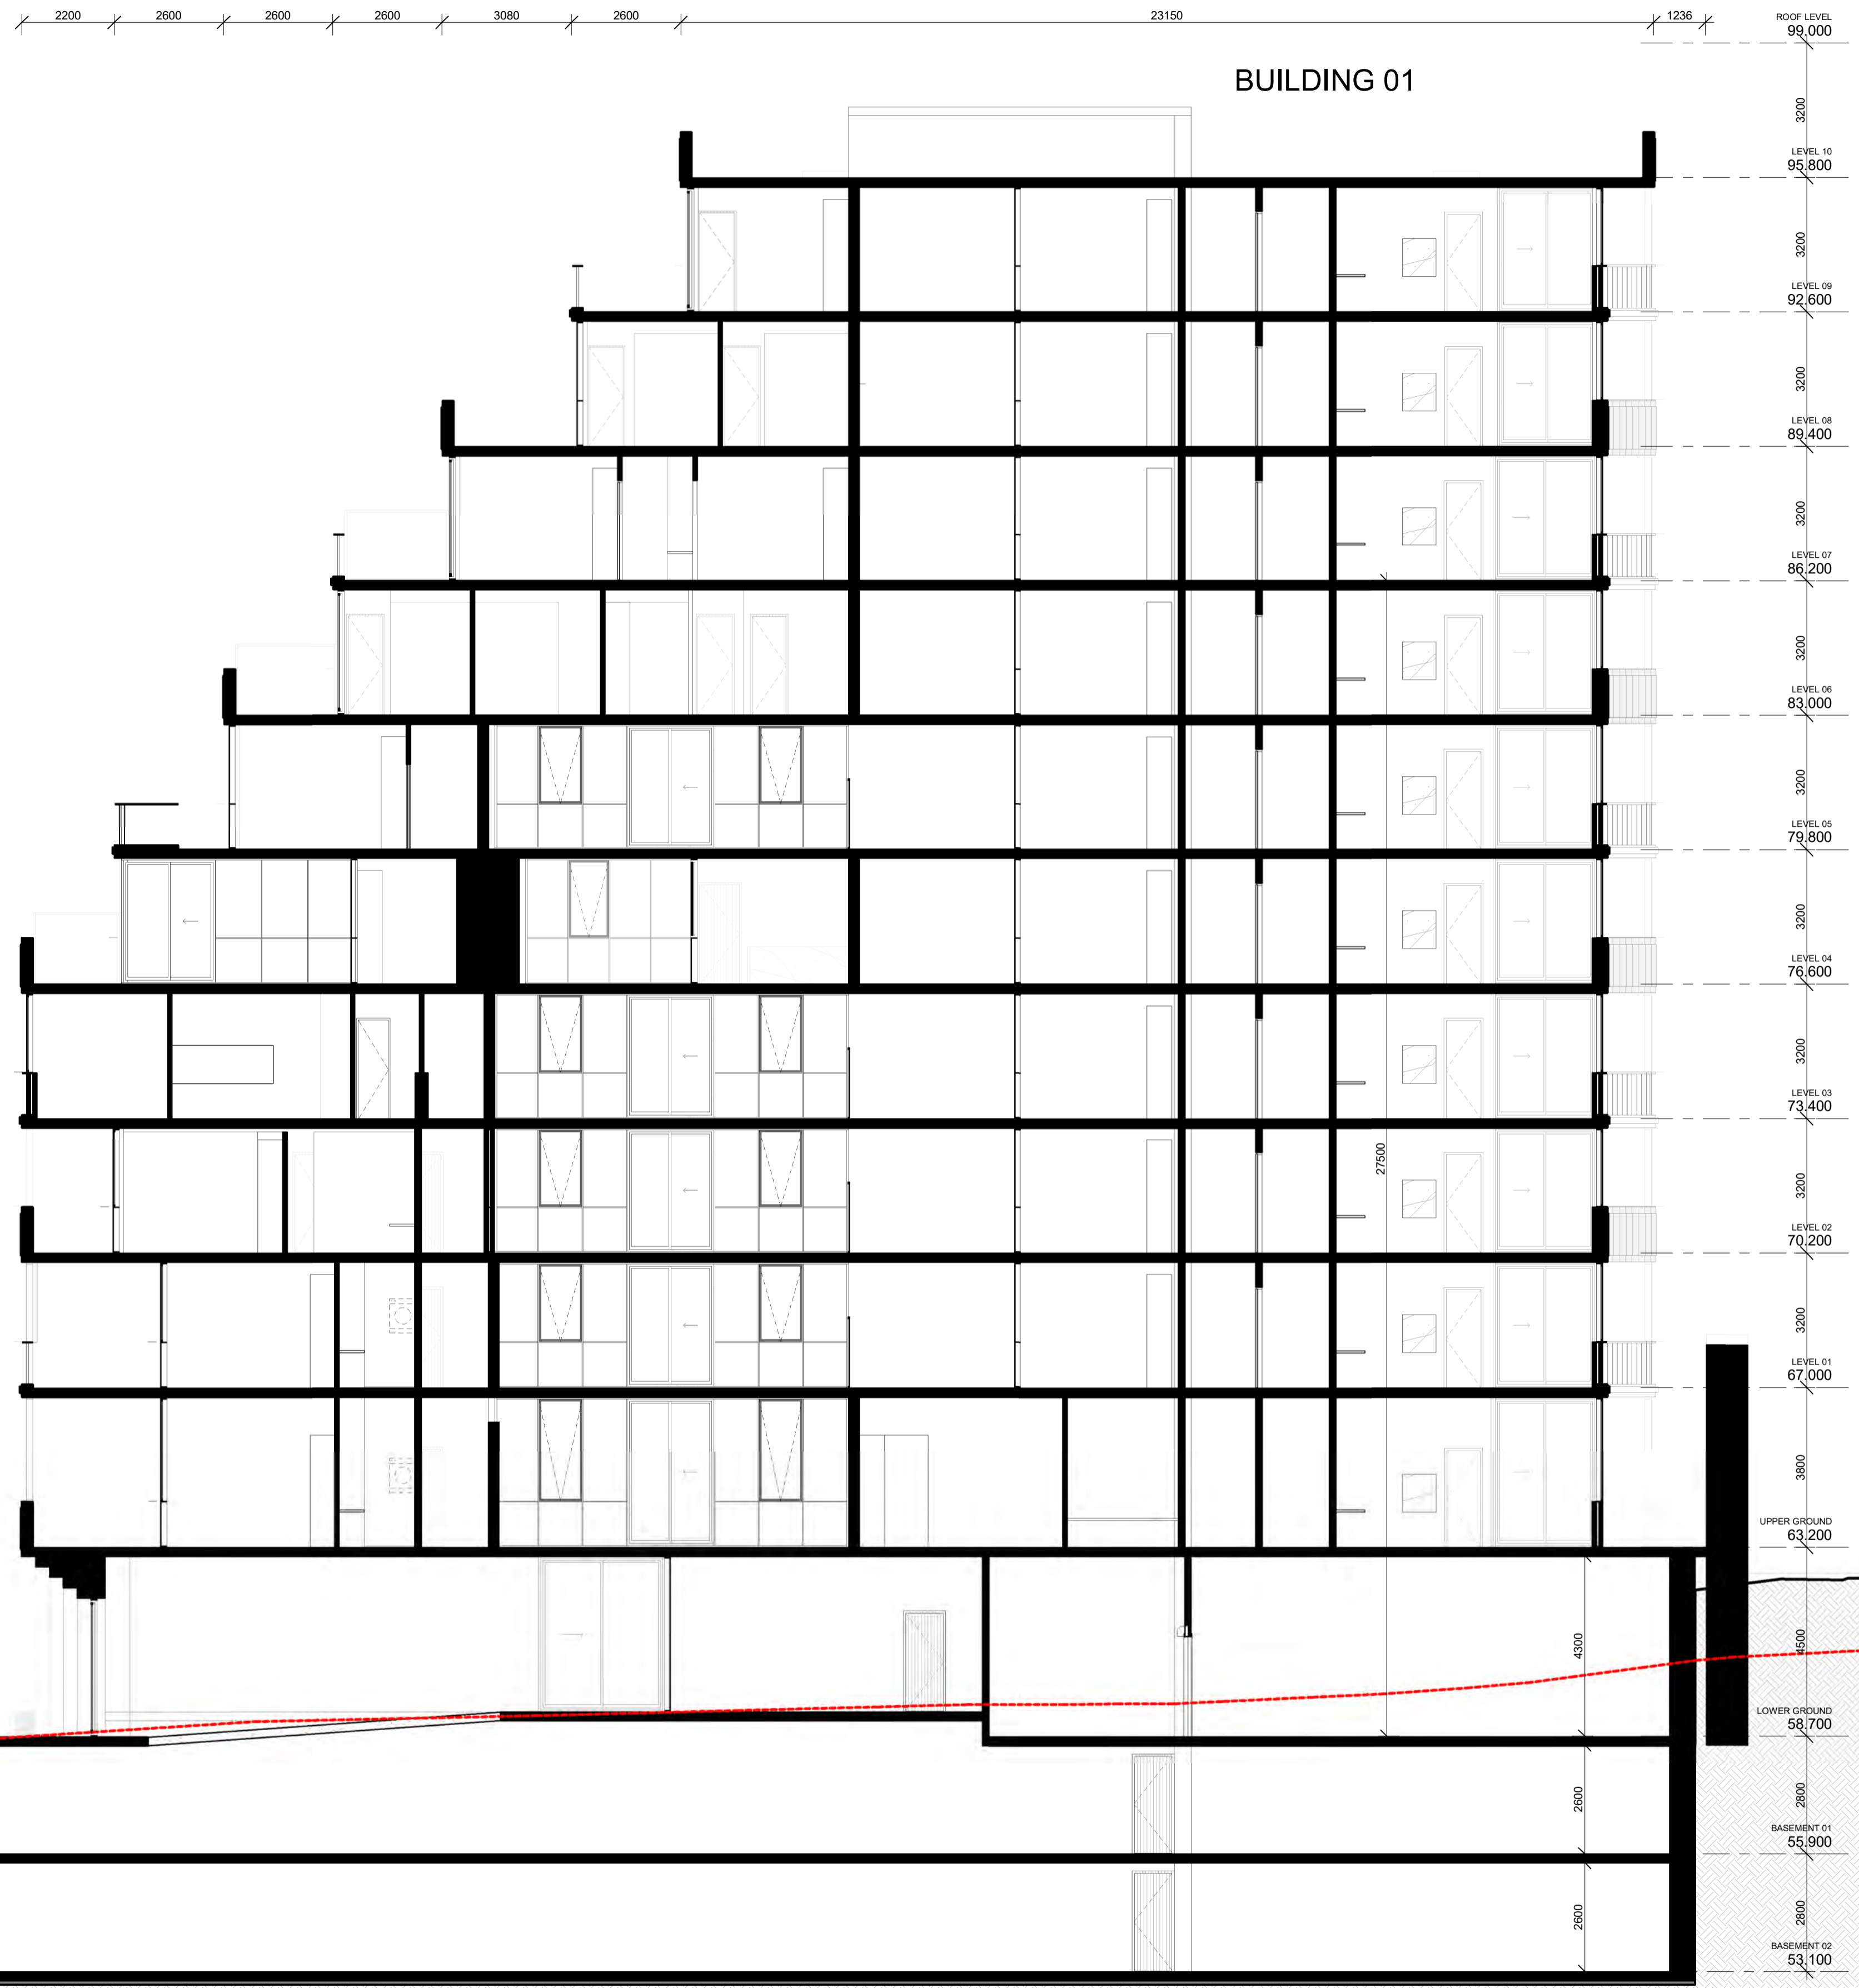

EXISTING
DIVISION A
BUILDING

COURTYARD B

SECTION BB


1 SECTION CUTTING THROUGH PLAZA A LOOKING SOUTH
SCALE: 1:100

TOWN PLANNING

21/02/2023 1:01:36 PM

BUILDING 02

PROPOSED SECTIONS LEGEND

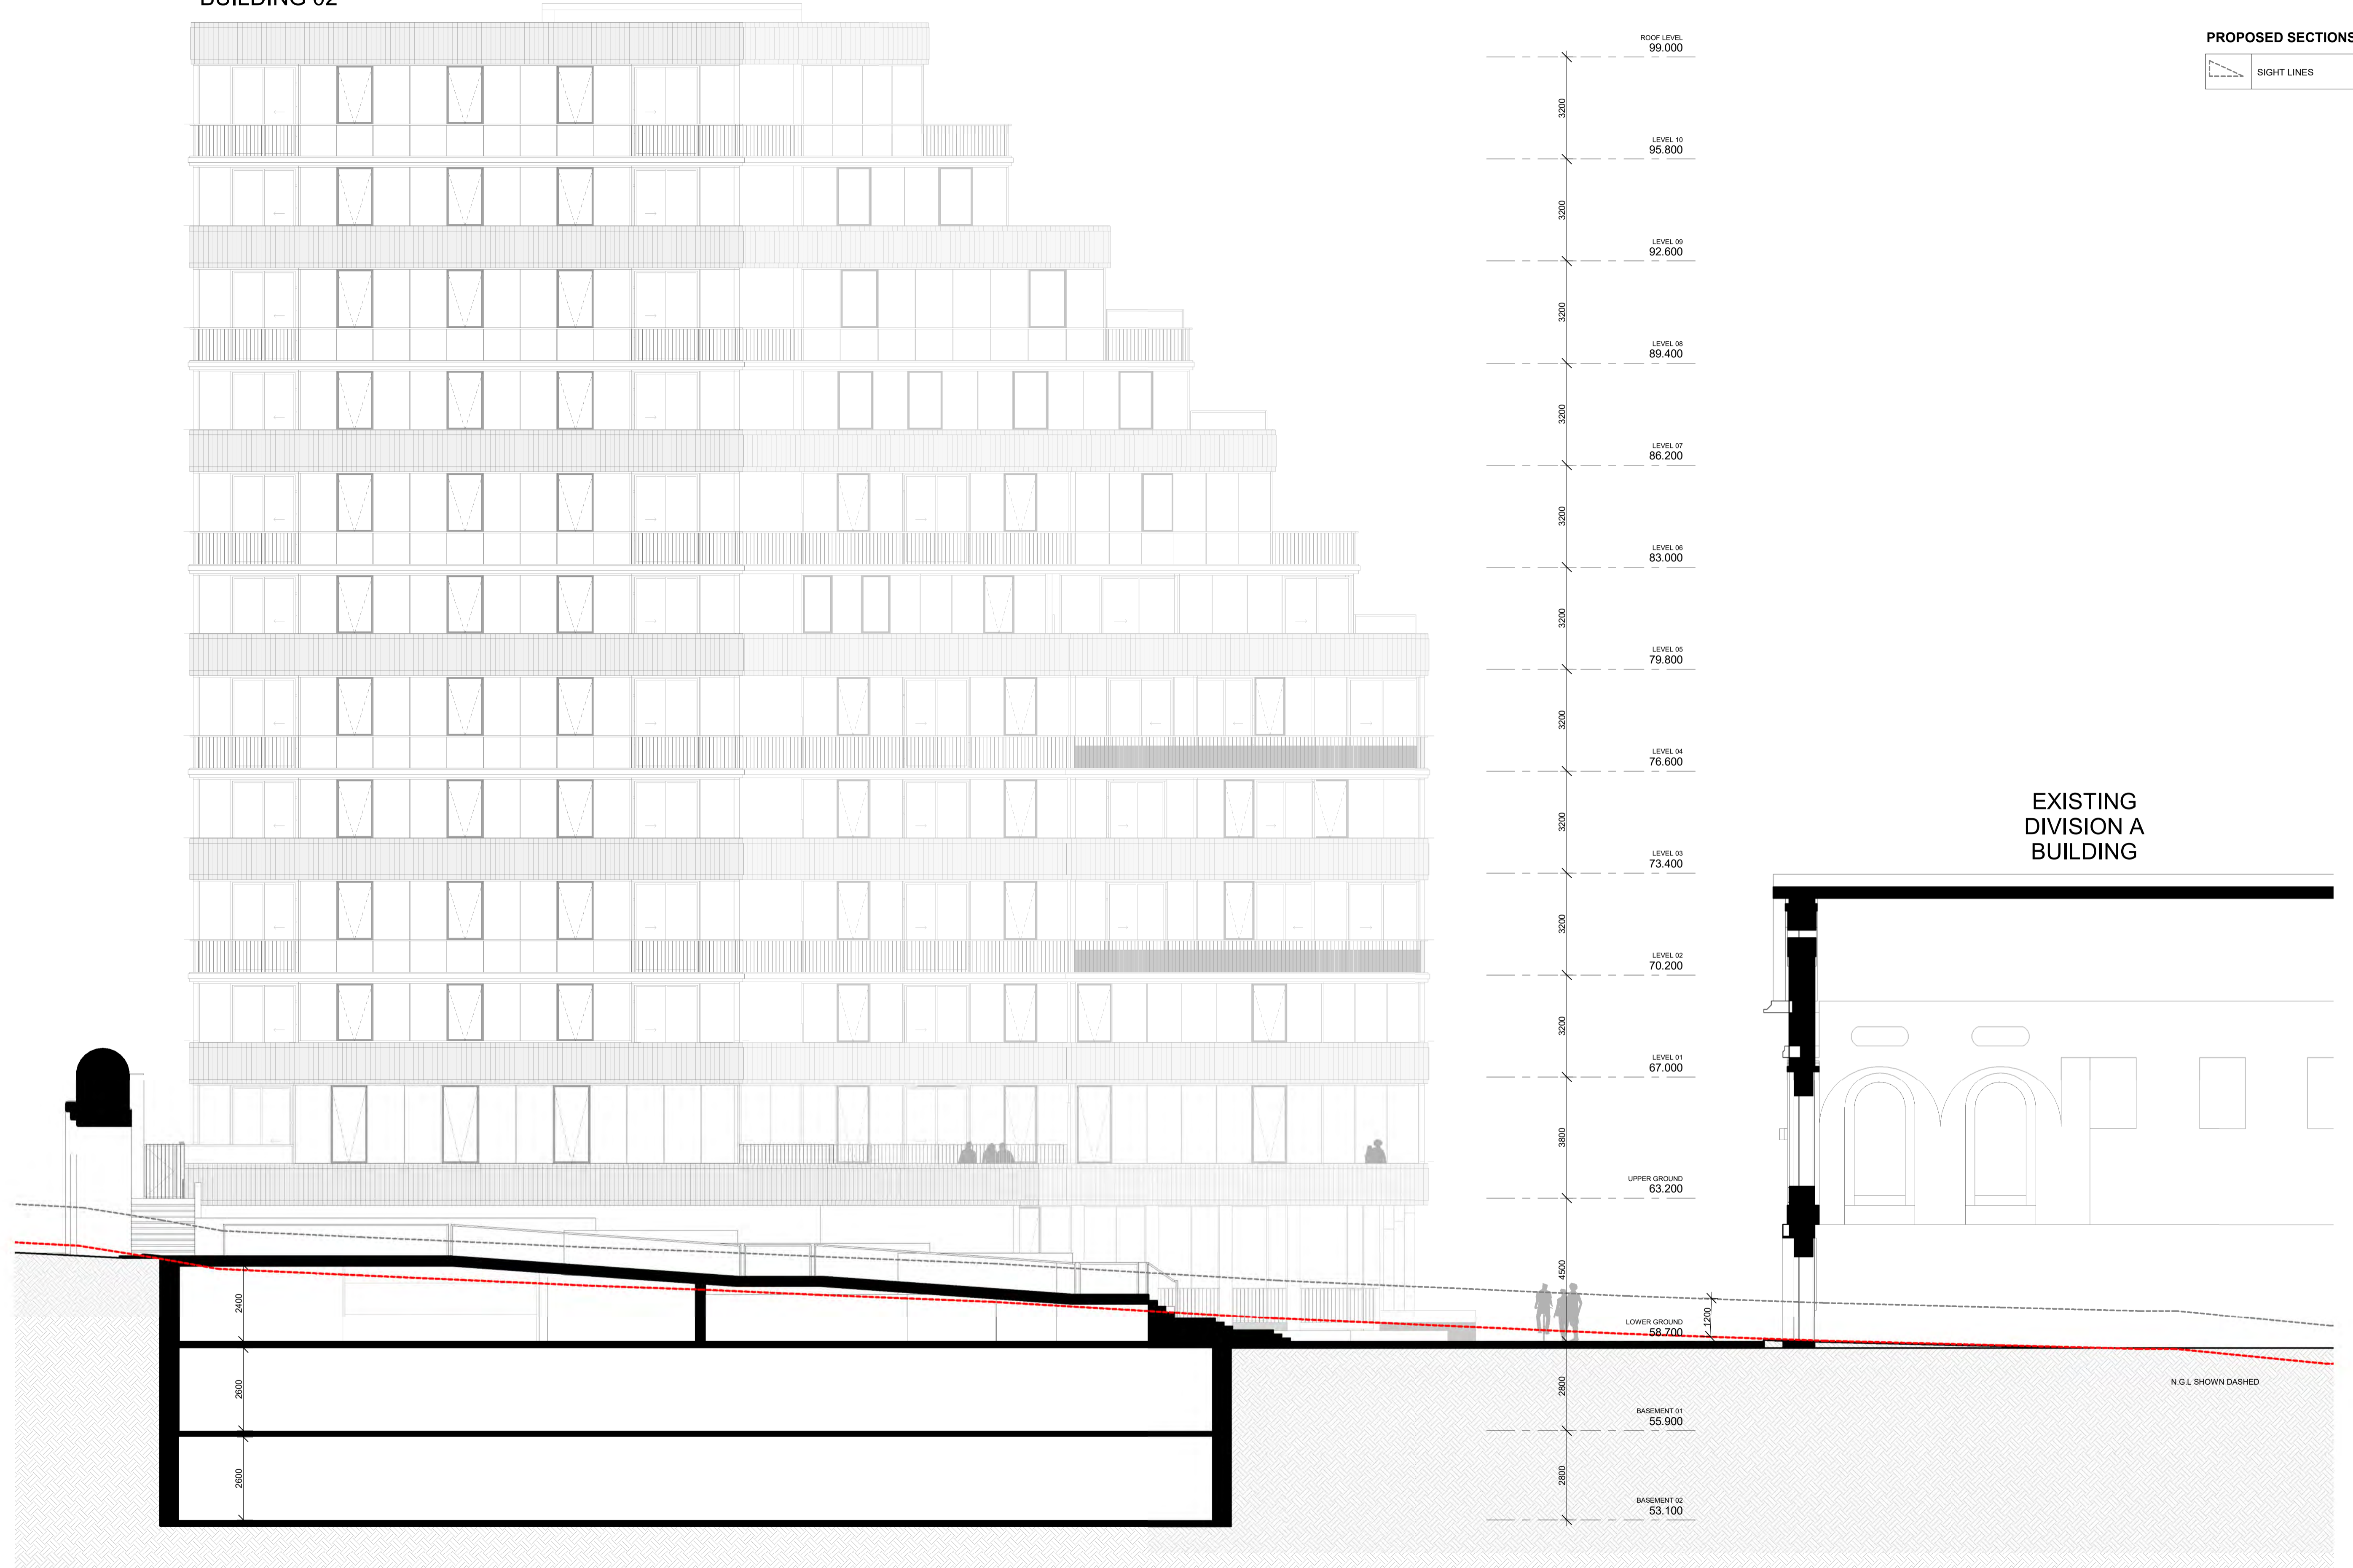


2 SECTION THROUGH BOULEVARD LOOKING NORTH - CURRENT PROPOSED
SCALE: 1 : 100

TOWN PLANNING


21/02/2023 1:01:55 PM

BUILDING 02

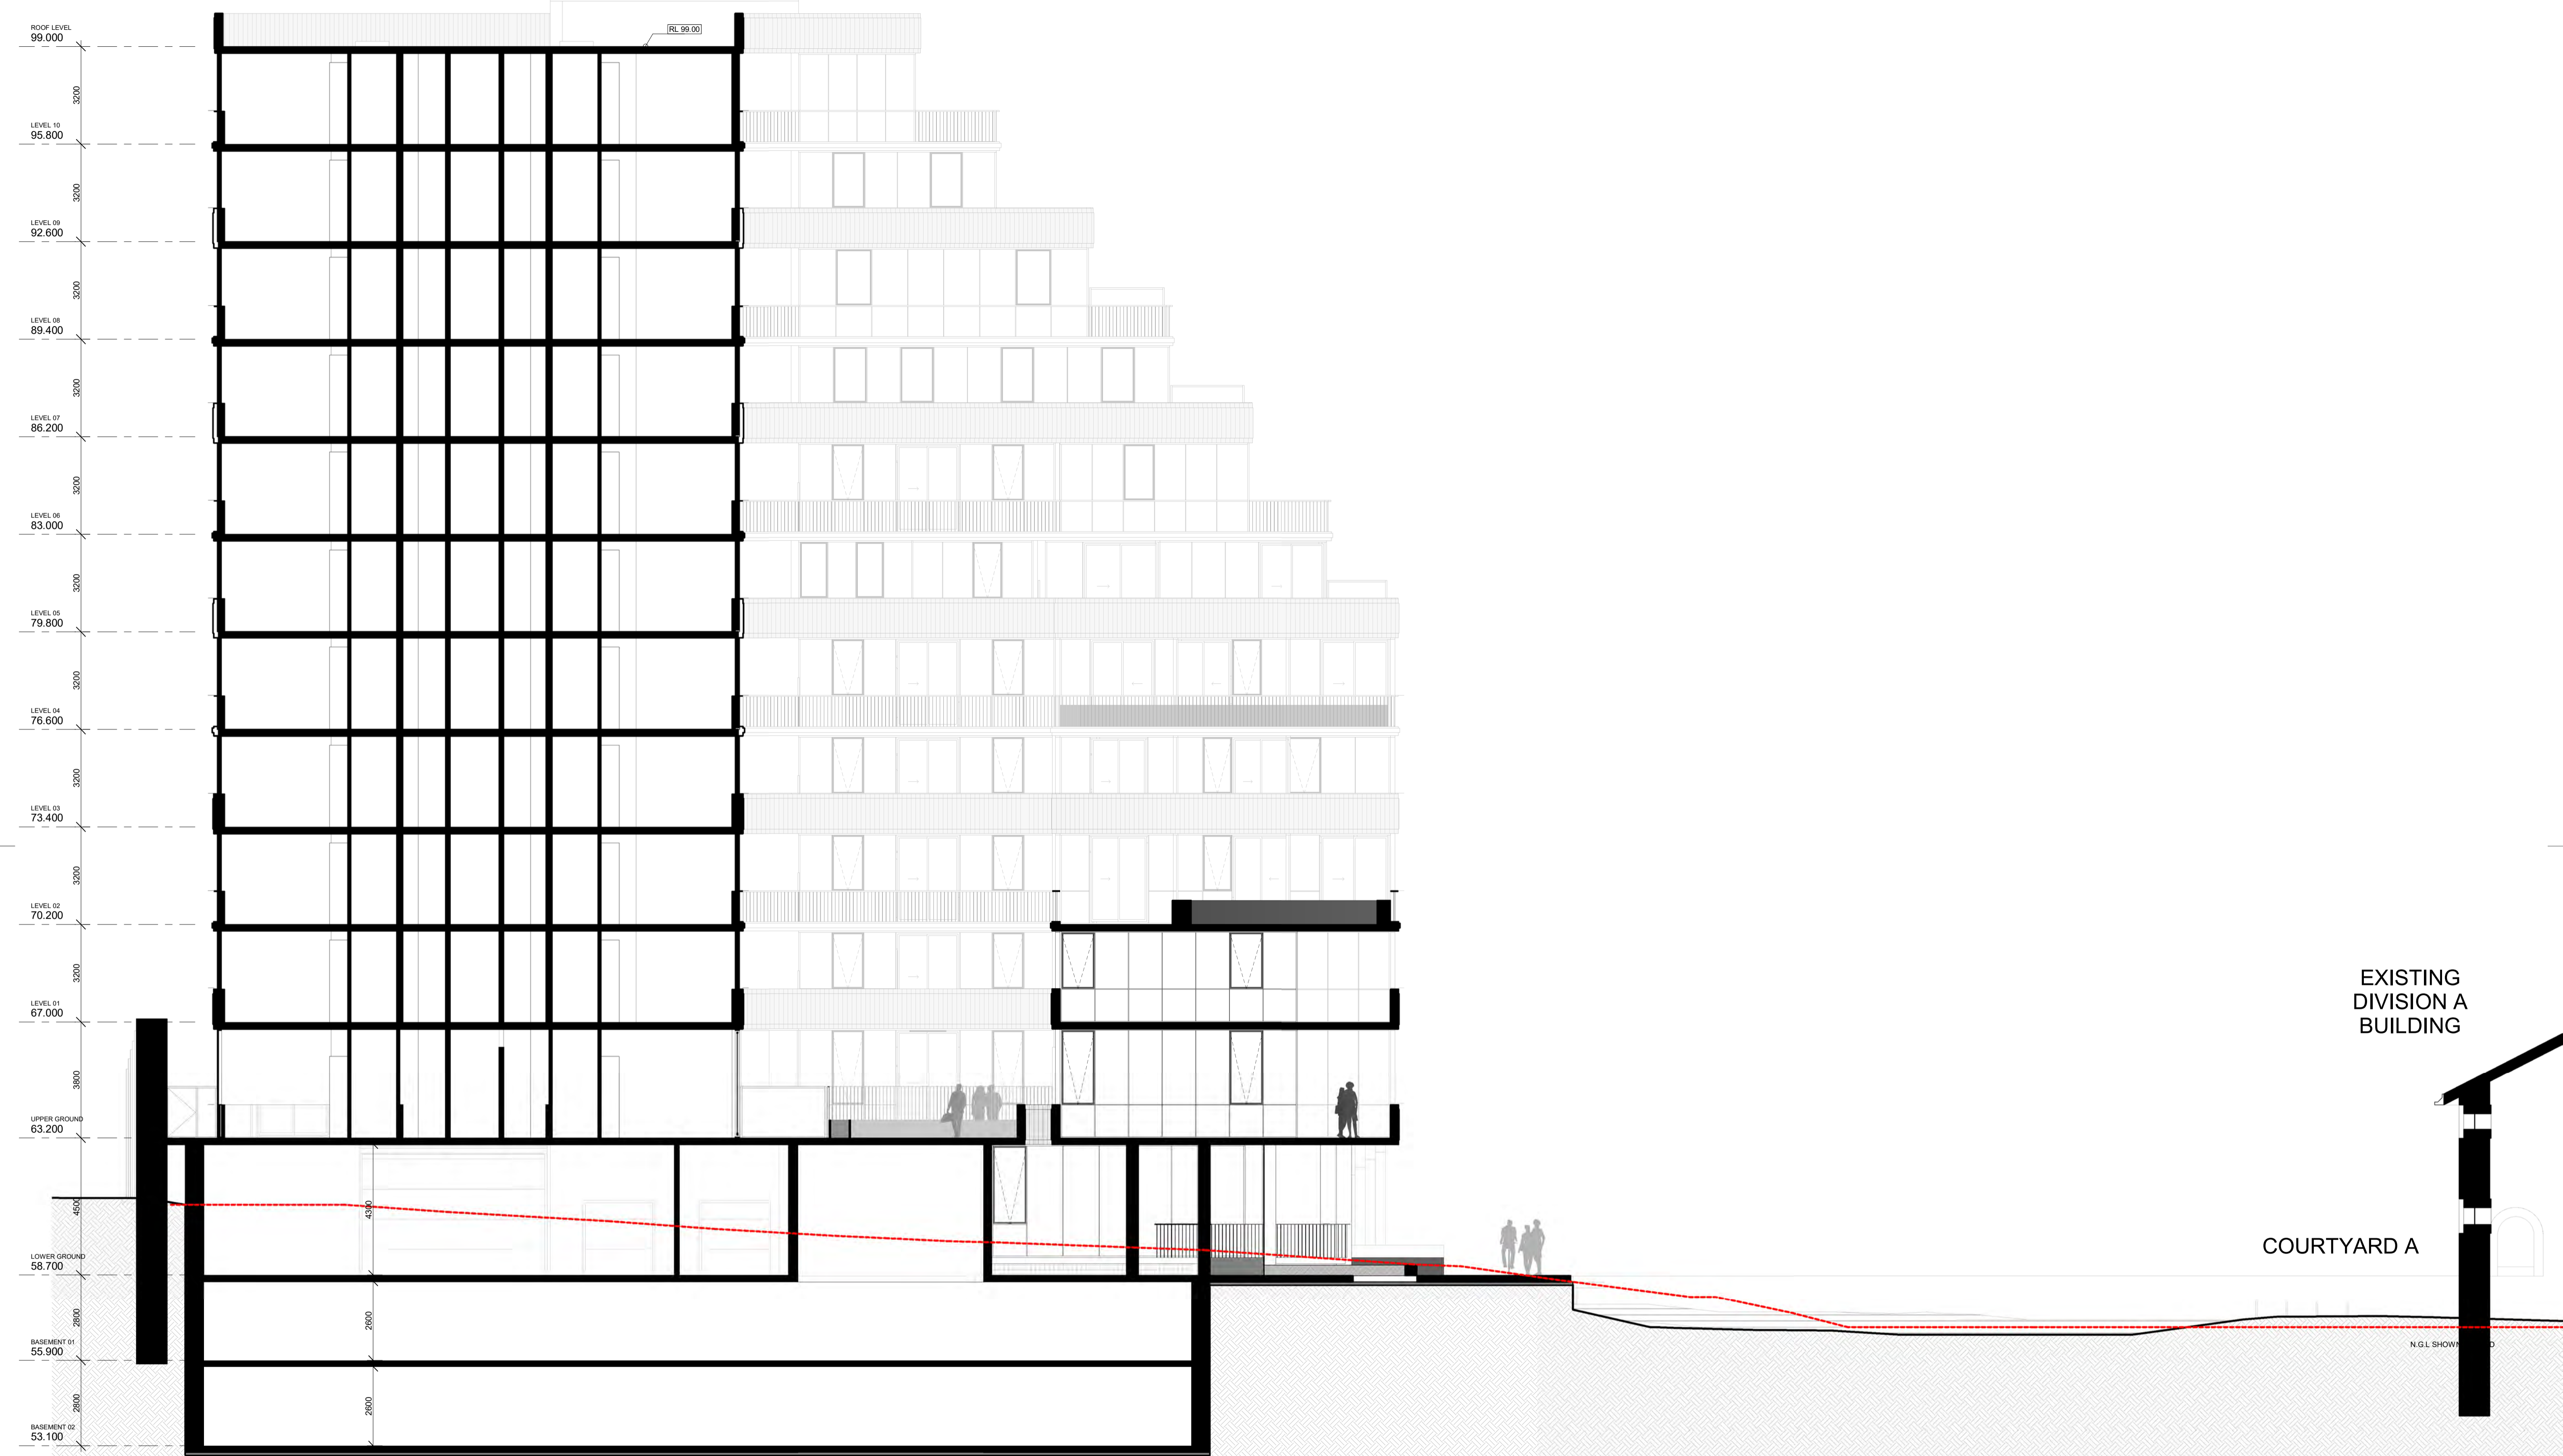

01 SECTION CUTTING THROUGH PLAZA B LOOKING NORTH
SCALE 1:100

--- DENOTES MASTERPLAN BUILDING ENVELOPE SHADOW

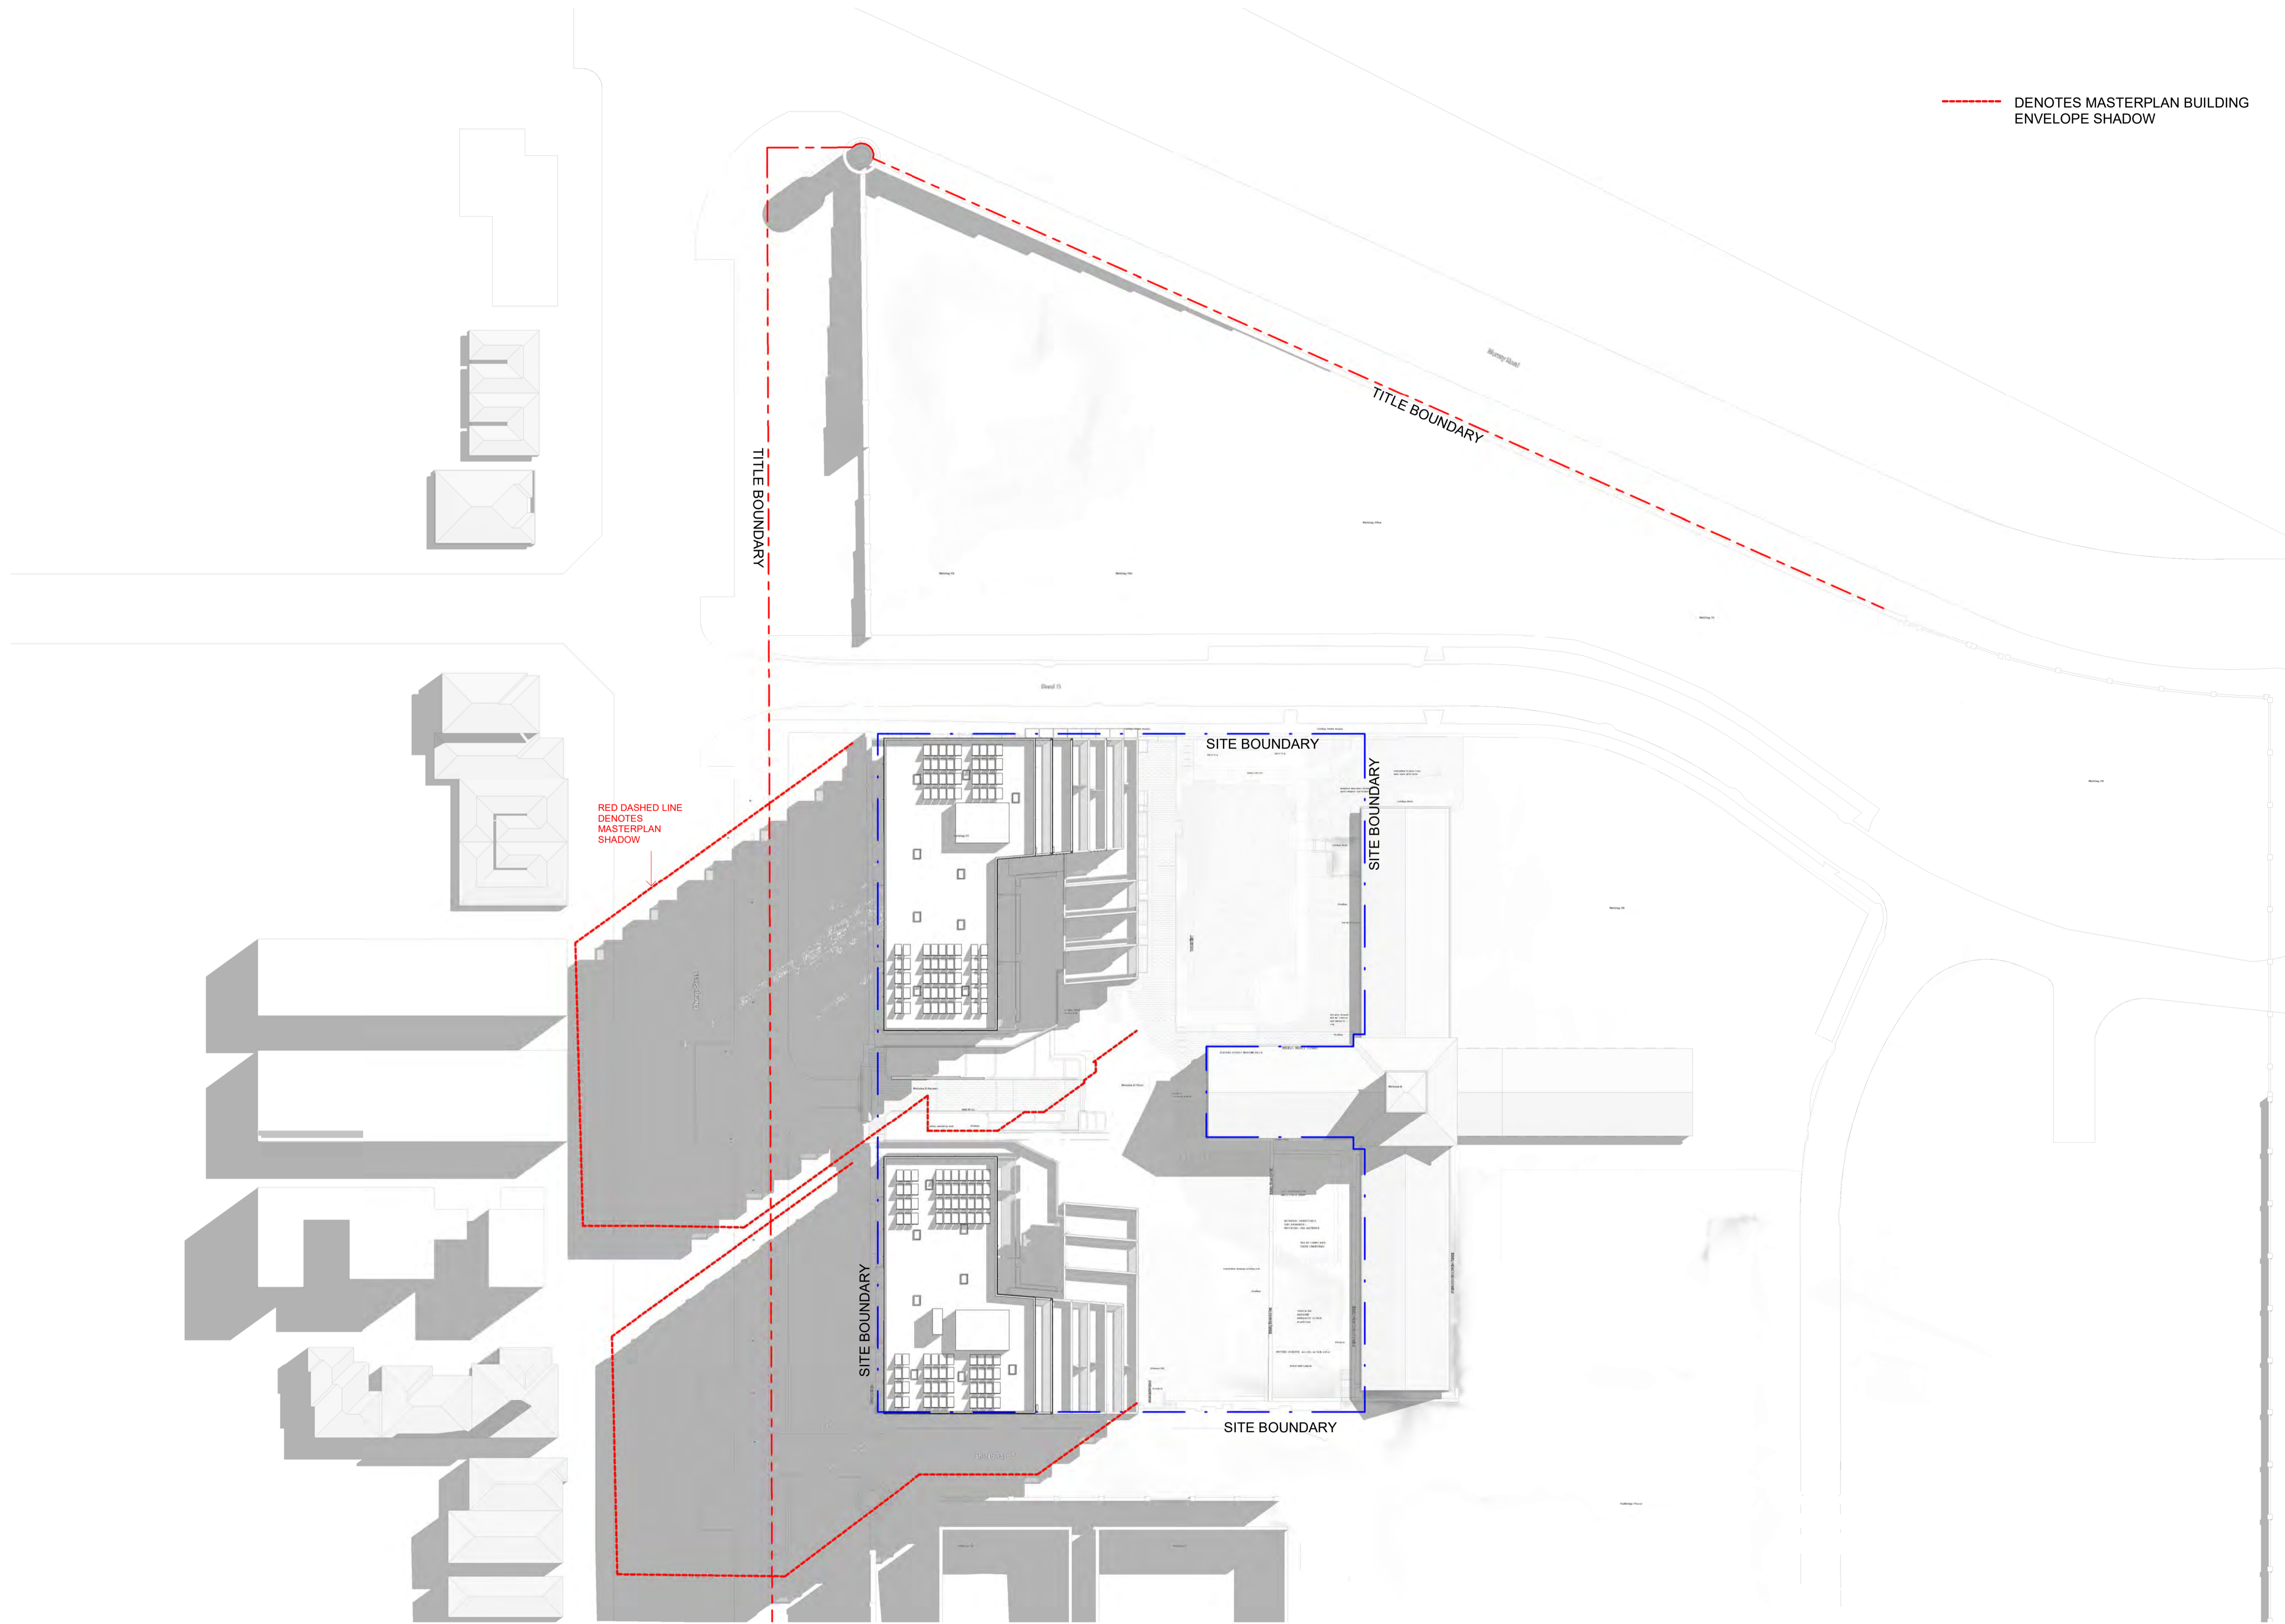

RED DASHED LINE DENOTES MASTERPLAN SHADOW

TITLE BOUNDARY

TITLE BOUNDARY

SITE BOUNDARY

SITE BOUNDARY

SITE BOUNDARY


SITE BOUNDARY

TOWN PLANNING

SHADOW DIAGRAM - SEPTEMBER EQUINOX - 9 AM SCALE: 1 : 500@A1

21/02/2023 1:06:54 PM

--- DENOTES MASTERPLAN BUILDING ENVELOPE SHADOW

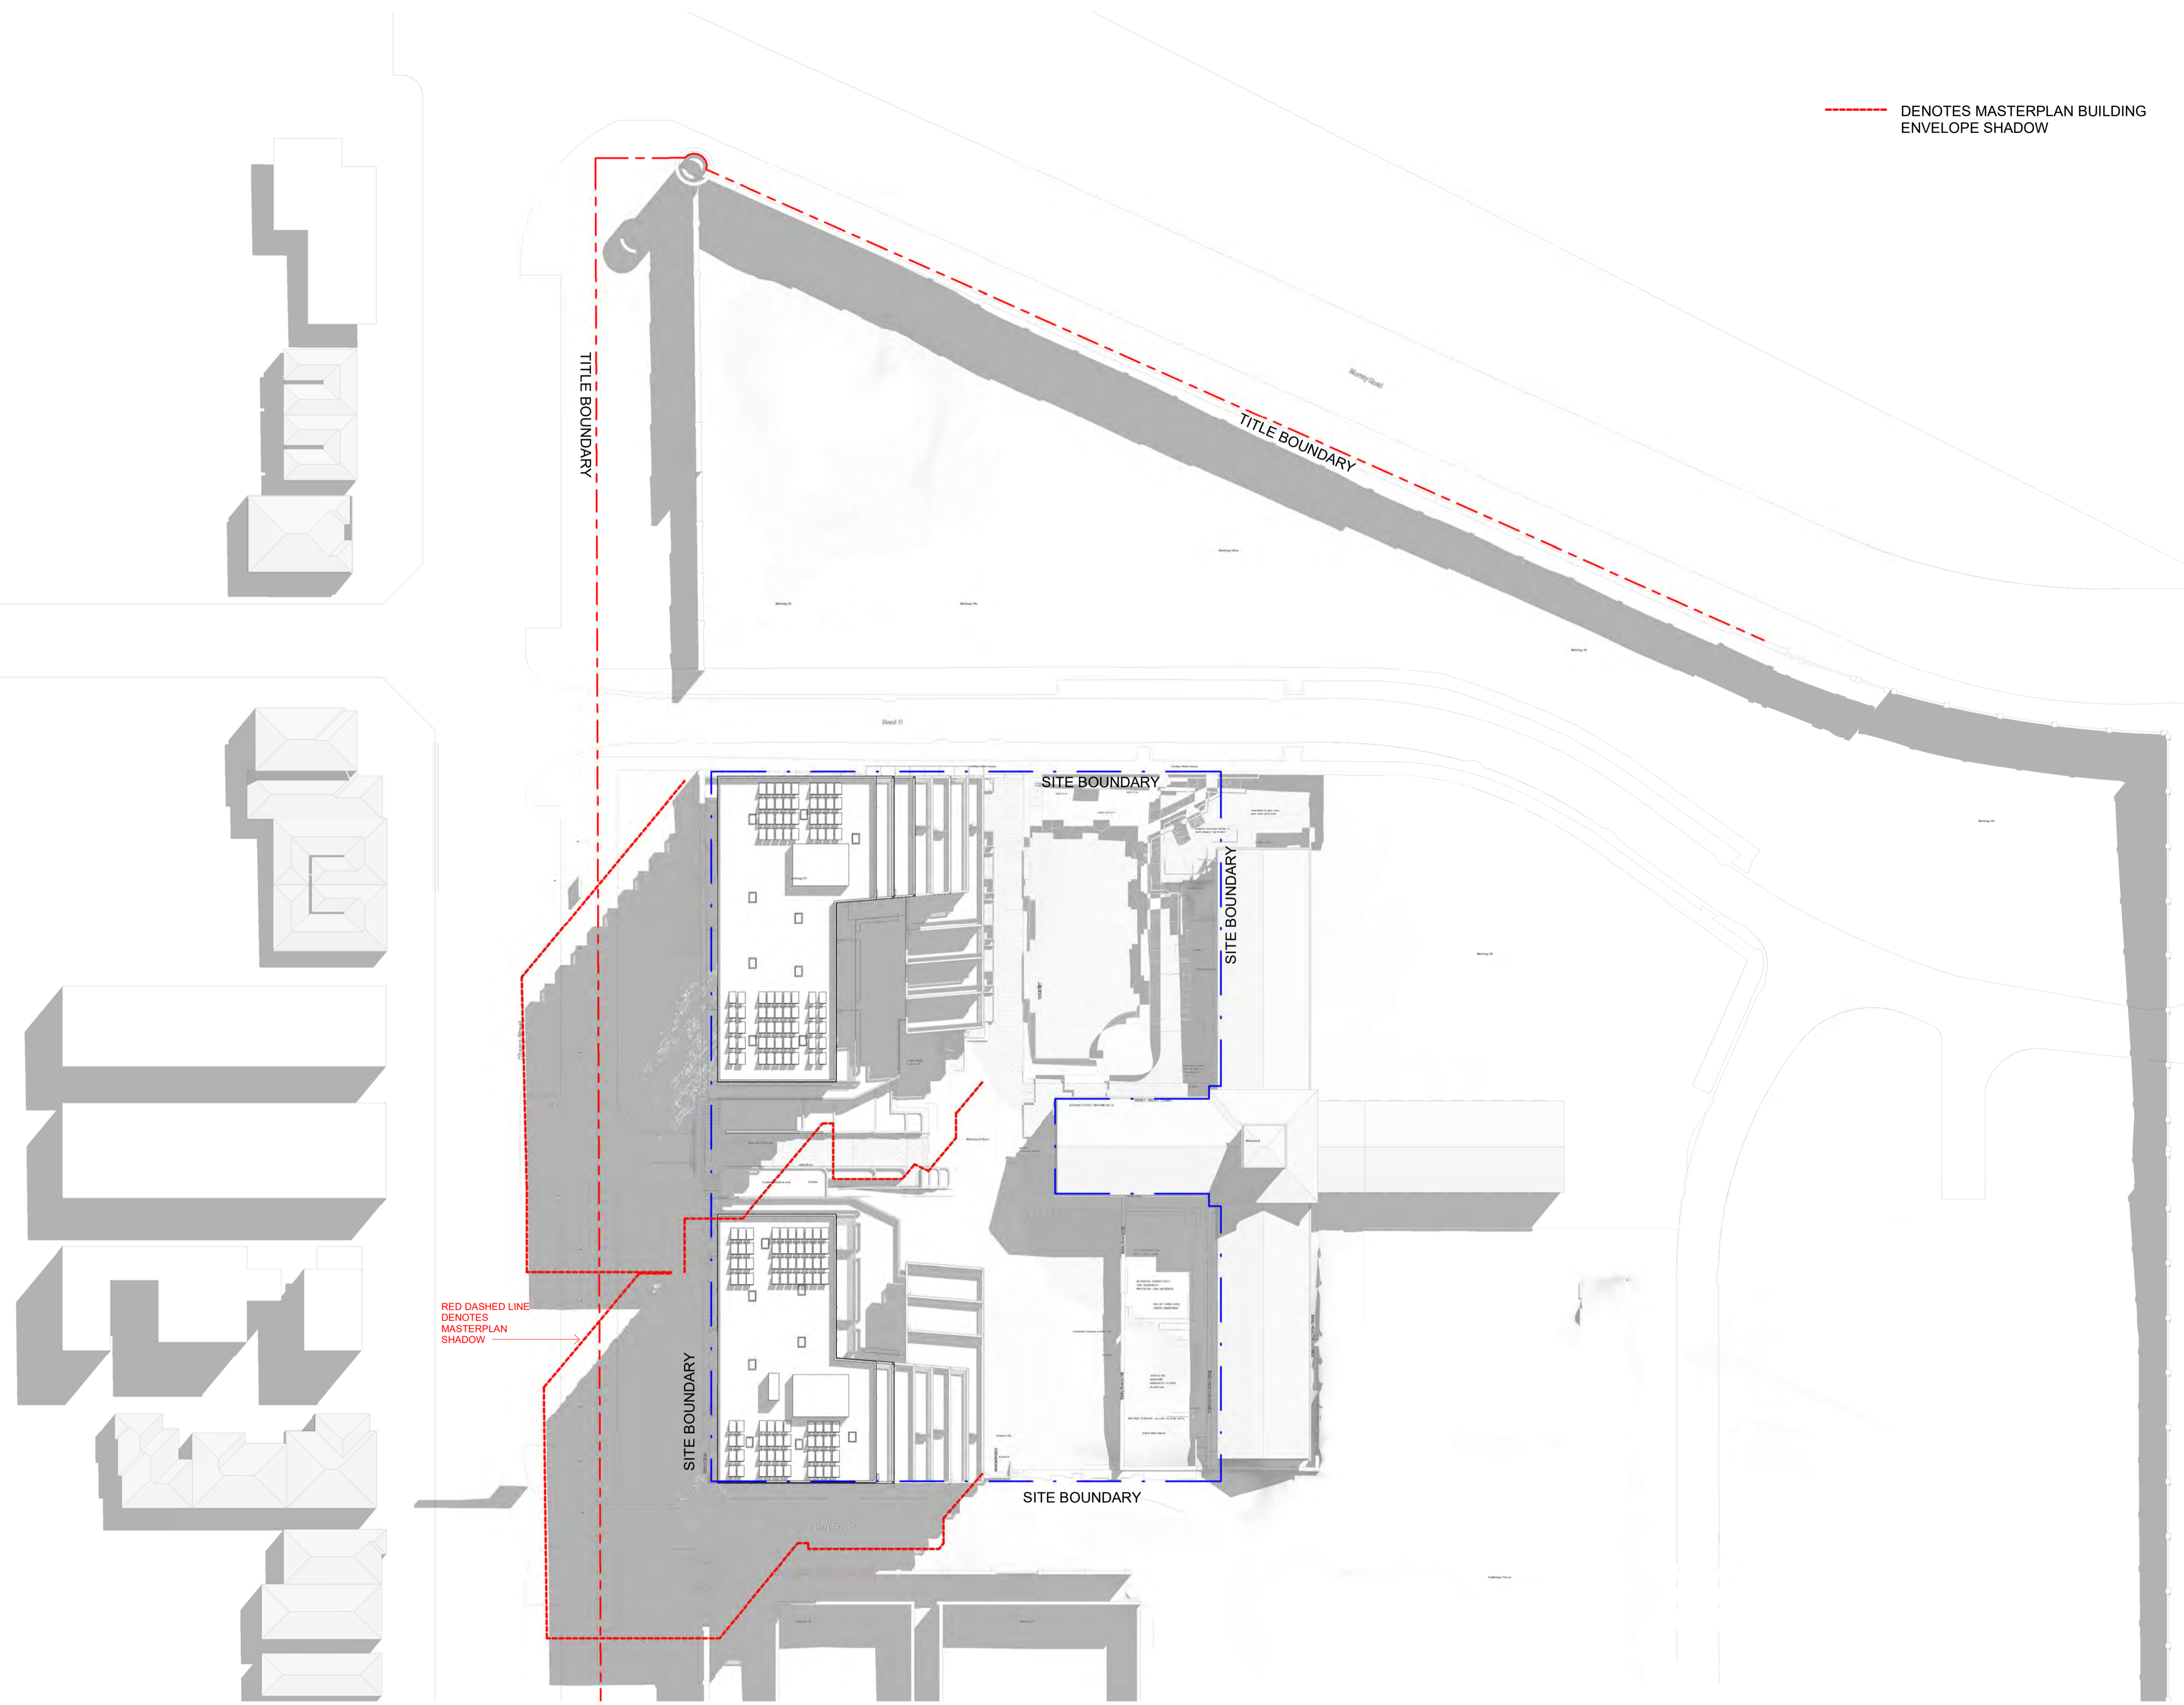

RED DASHED LINE DENOTES MASTERPLAN SHADOW

TITLE BOUNDARY

TITLE BOUNDARY

SITE BOUNDARY

SITE BOUNDARY


SITE BOUNDARY

SITE BOUNDARY

TOWN PLANNING

21/02/2023 11:36 PM

--- DENOTES MASTERPLAN BUILDING ENVELOPE SHADOW

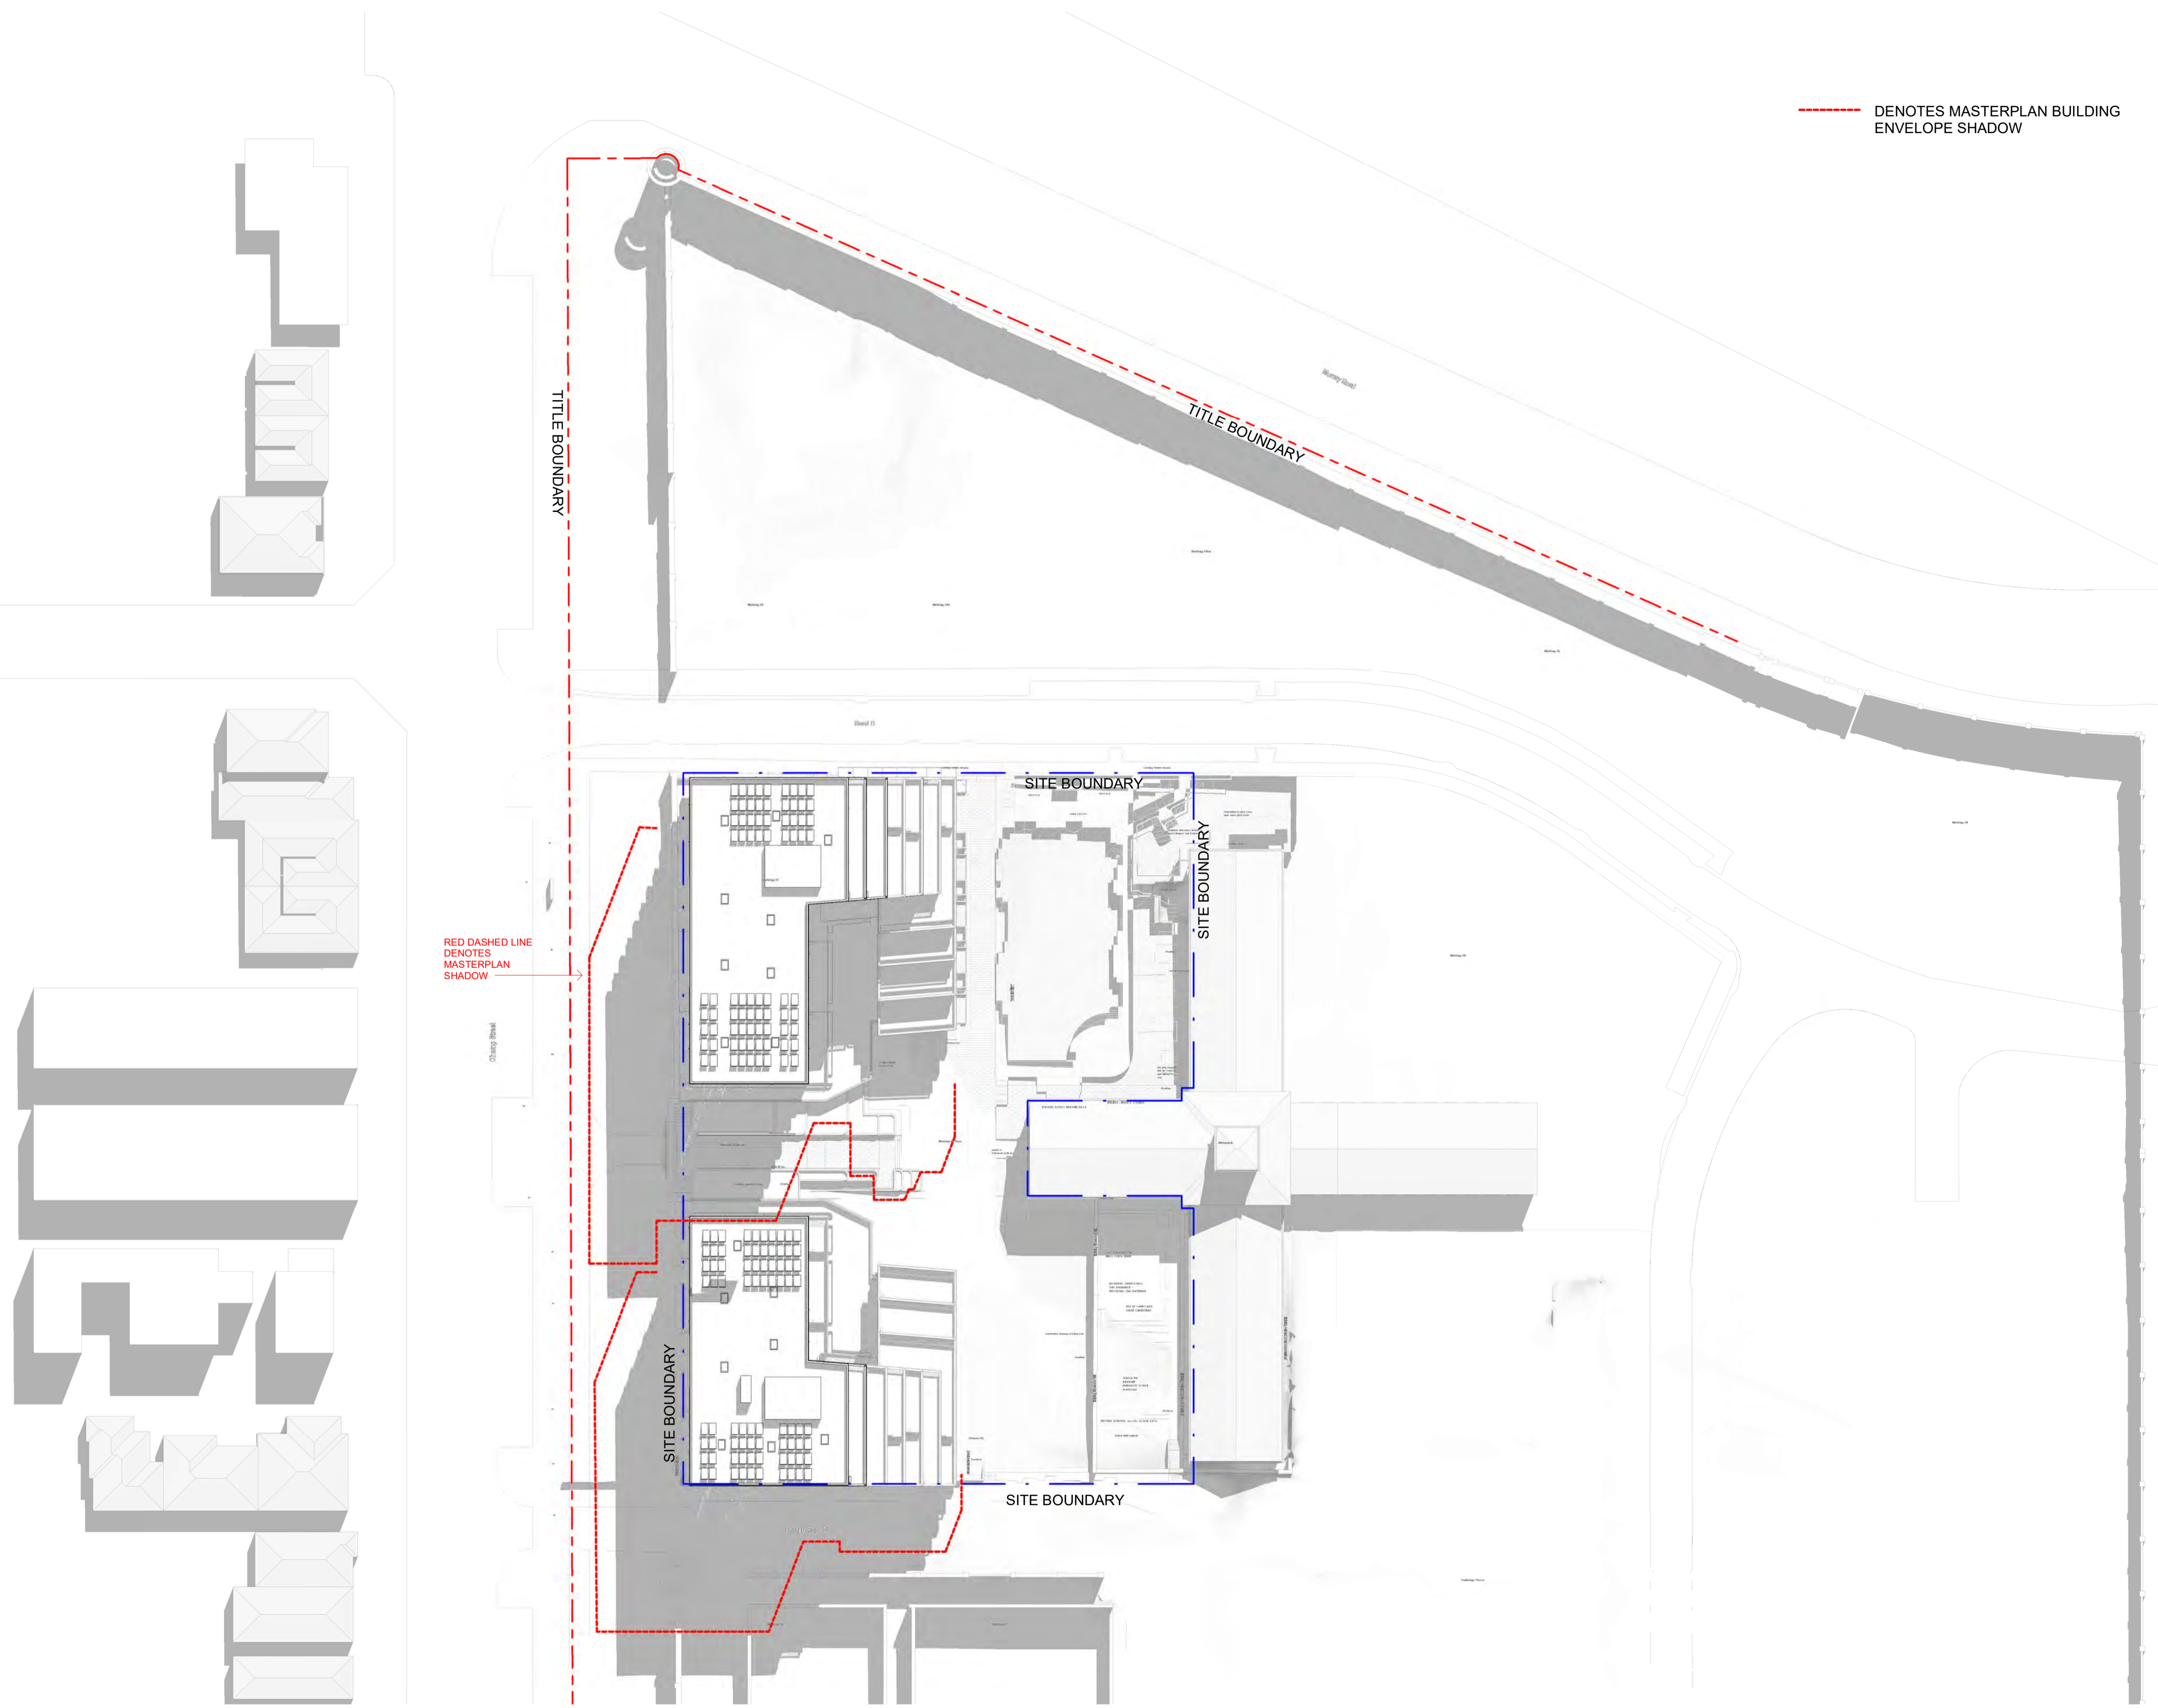

RED DASHED LINE DENOTES MASTERPLAN SHADOW

TITLE BOUNDARY

TITLE BOUNDARY

SITE BOUNDARY


SITE BOUNDARY

SITE BOUNDARY

SITE BOUNDARY


21/02/2023 1:16:16 PM

--- DENOTES MASTERPLAN BUILDING ENVELOPE SHADOW

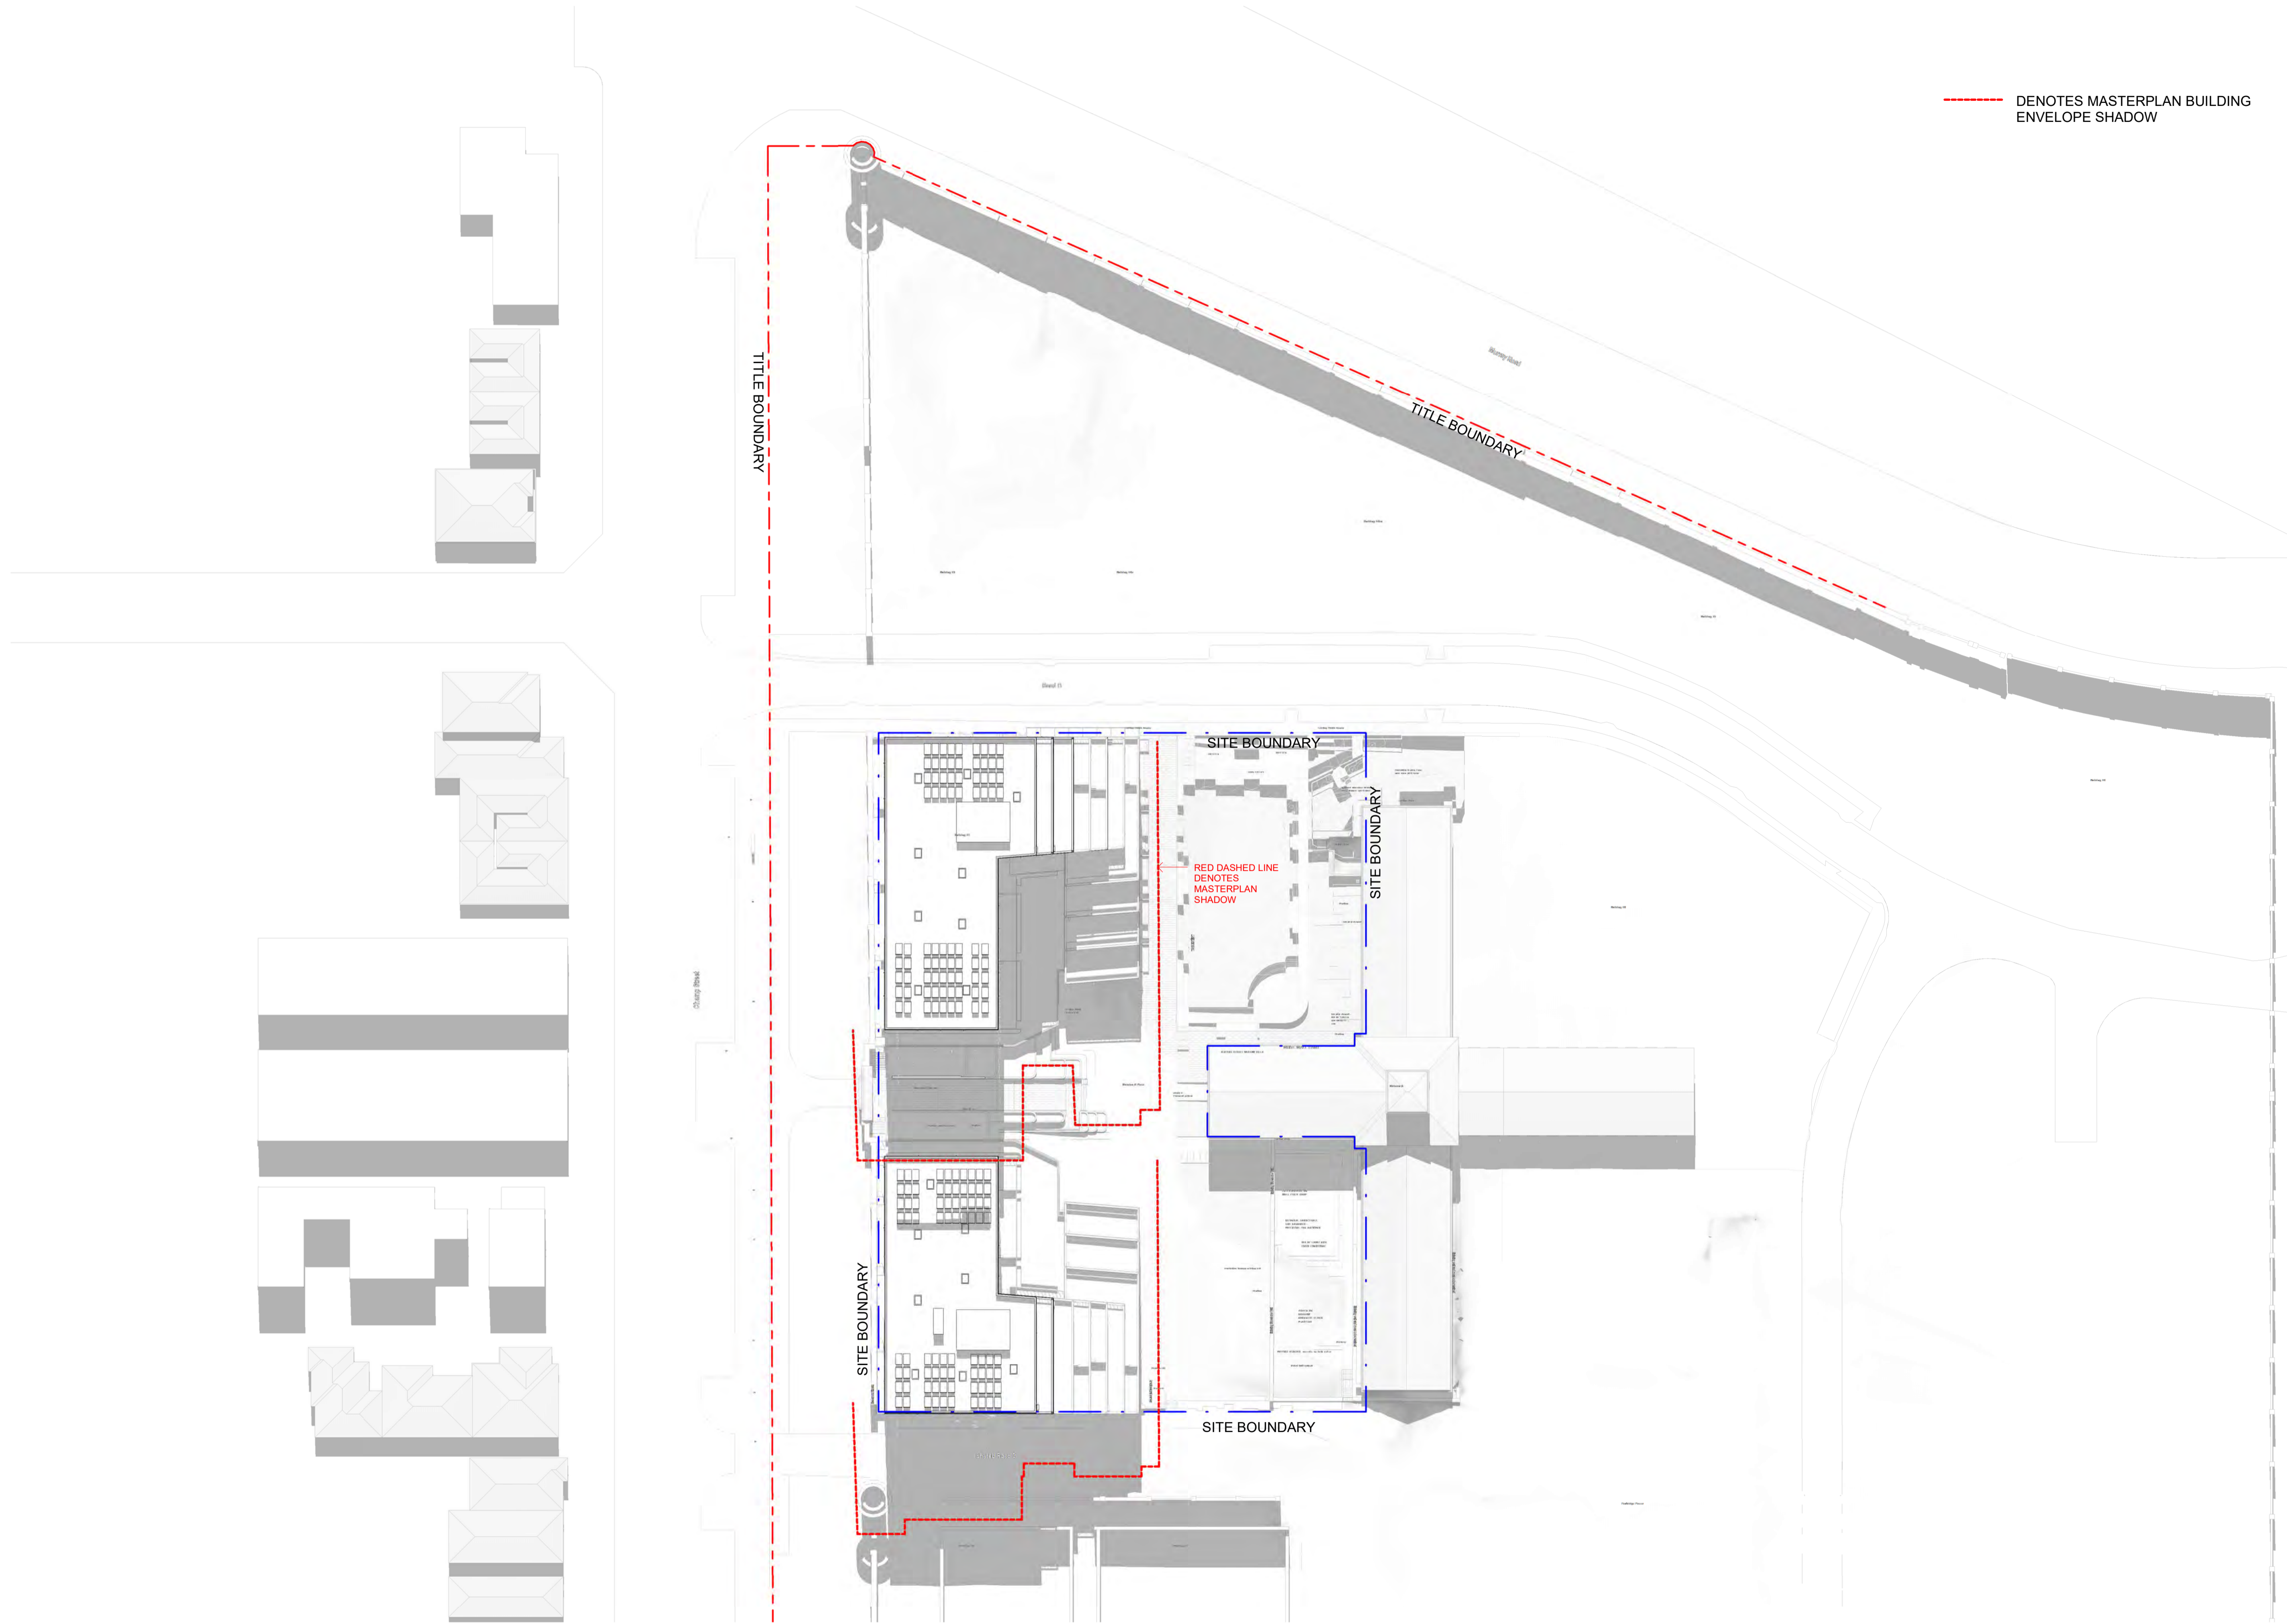


21/02/2023 12:05:56 PM

--- DENOTES MASTERPLAN BUILDING ENVELOPE SHADOW

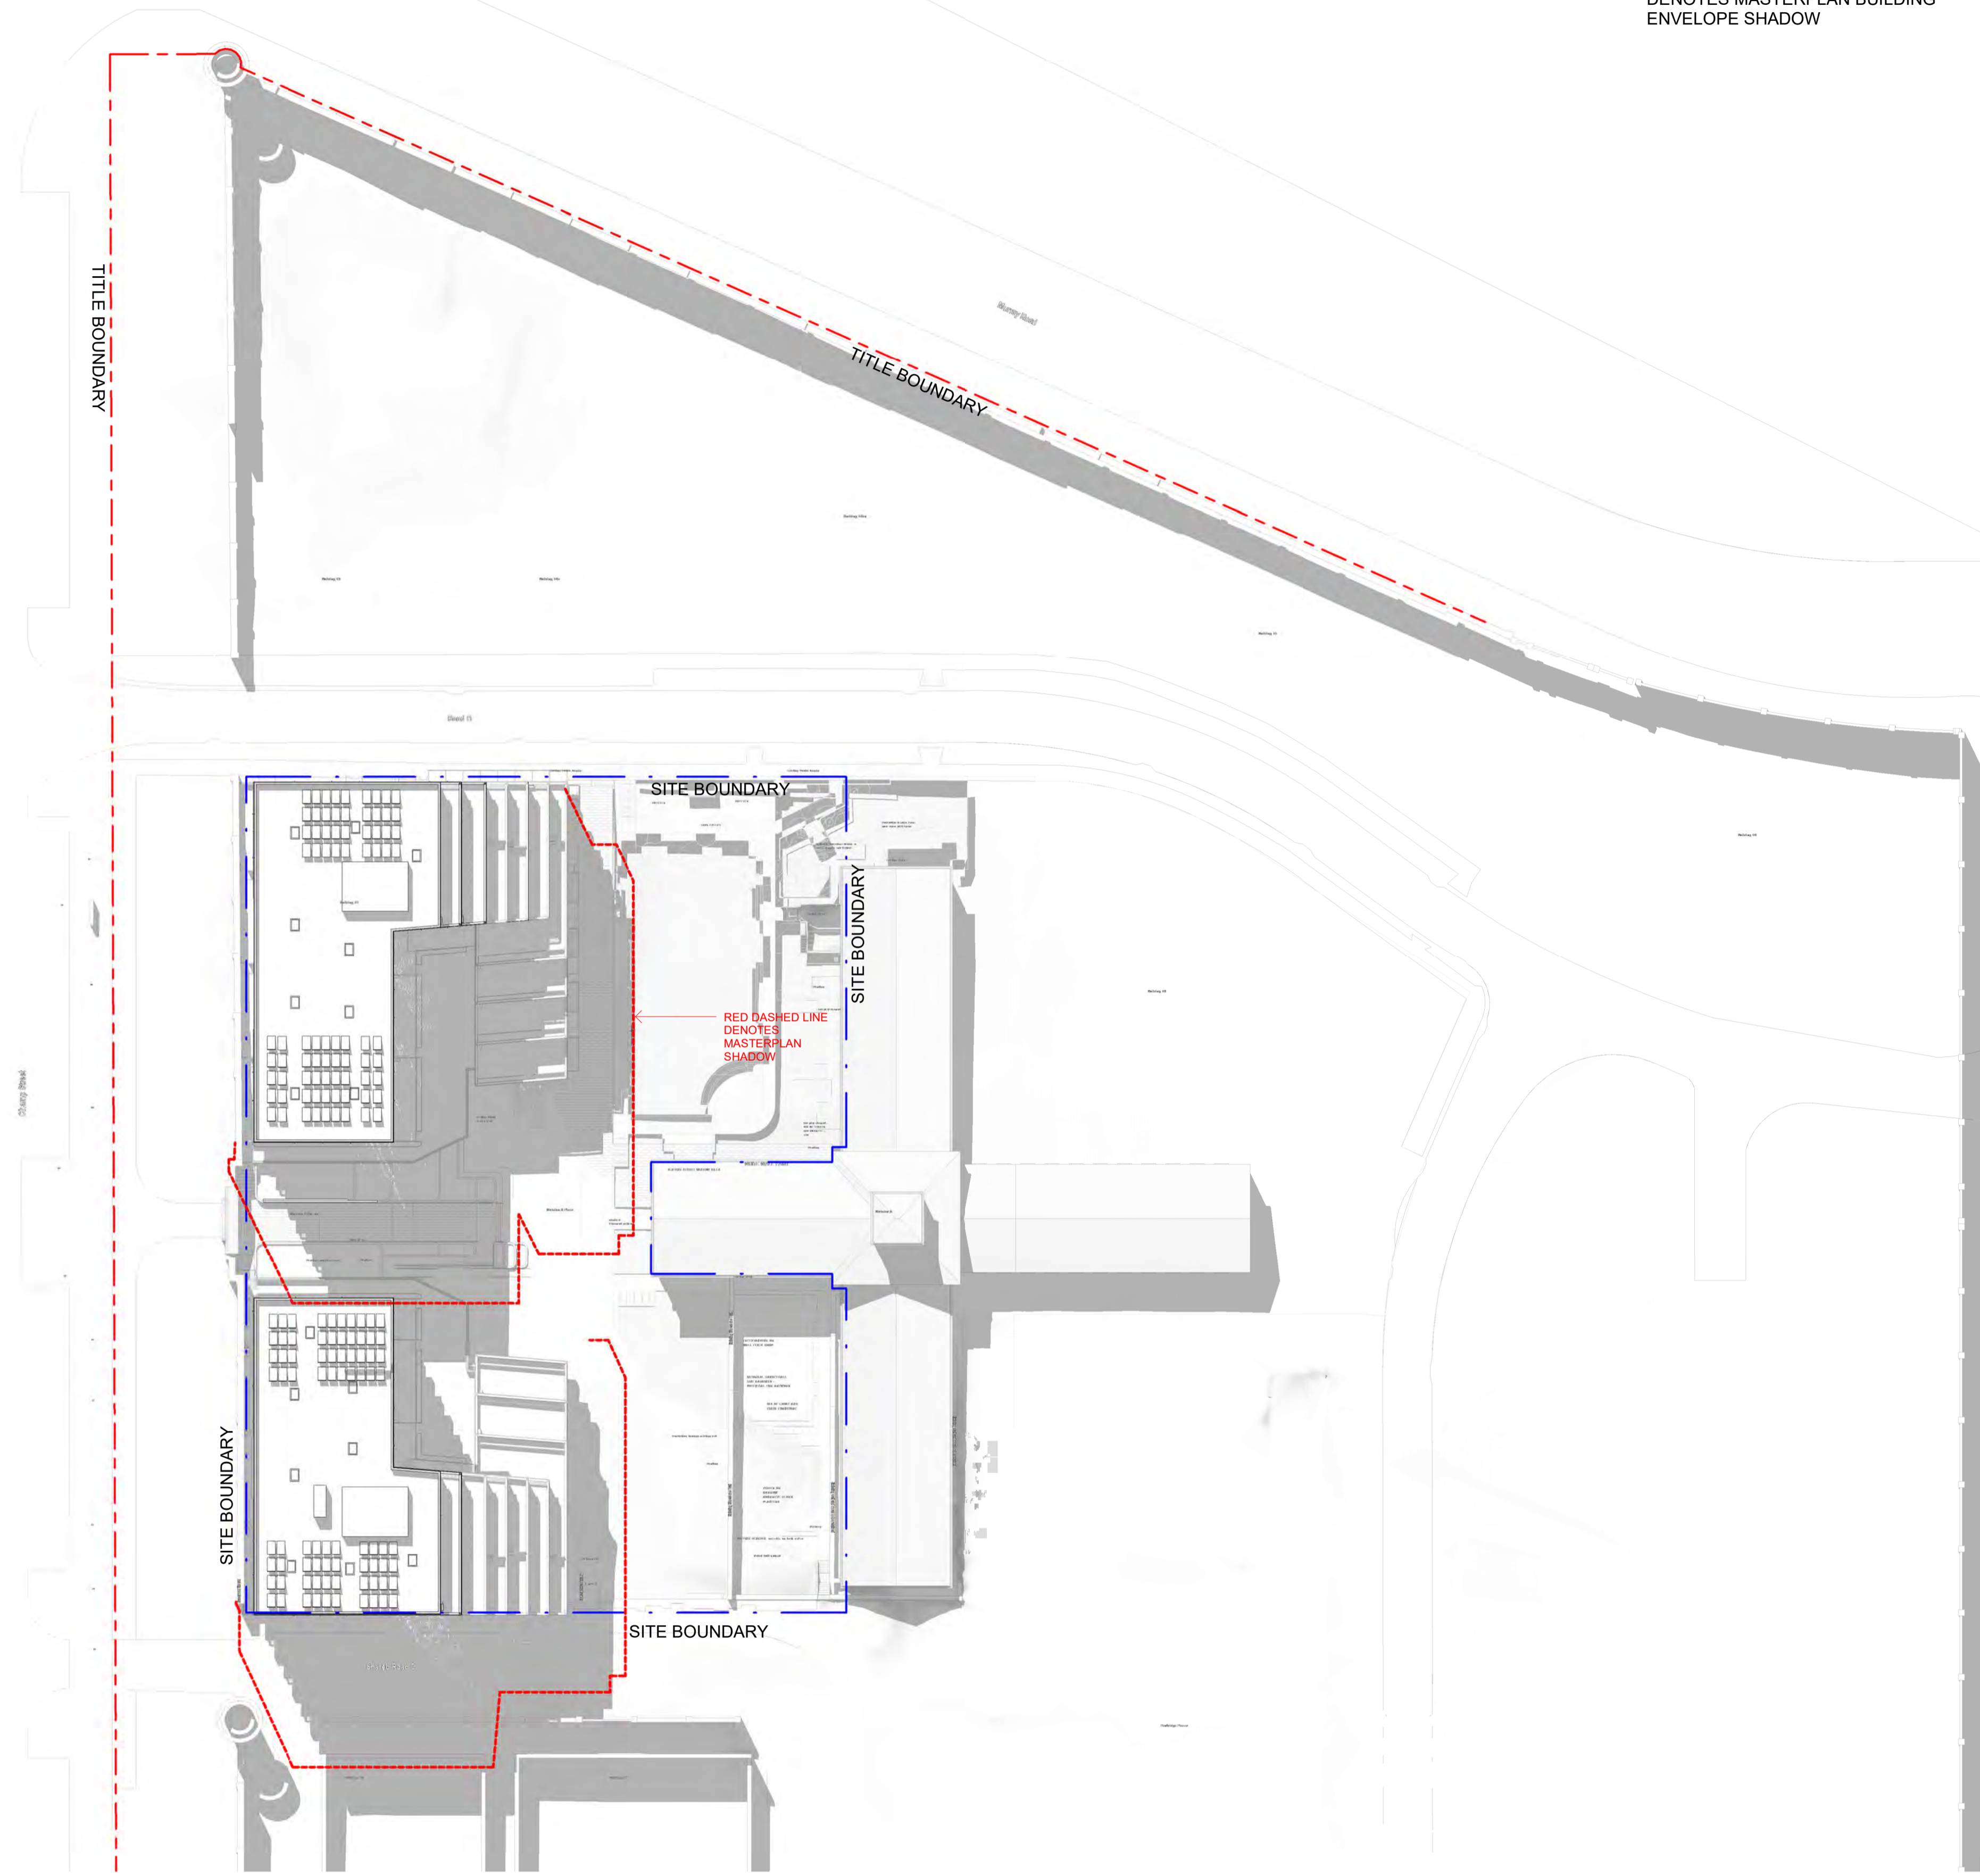


21/02/2023 1:25:38 PM

--- DENOTES MASTERPLAN BUILDING ENVELOPE SHADOW

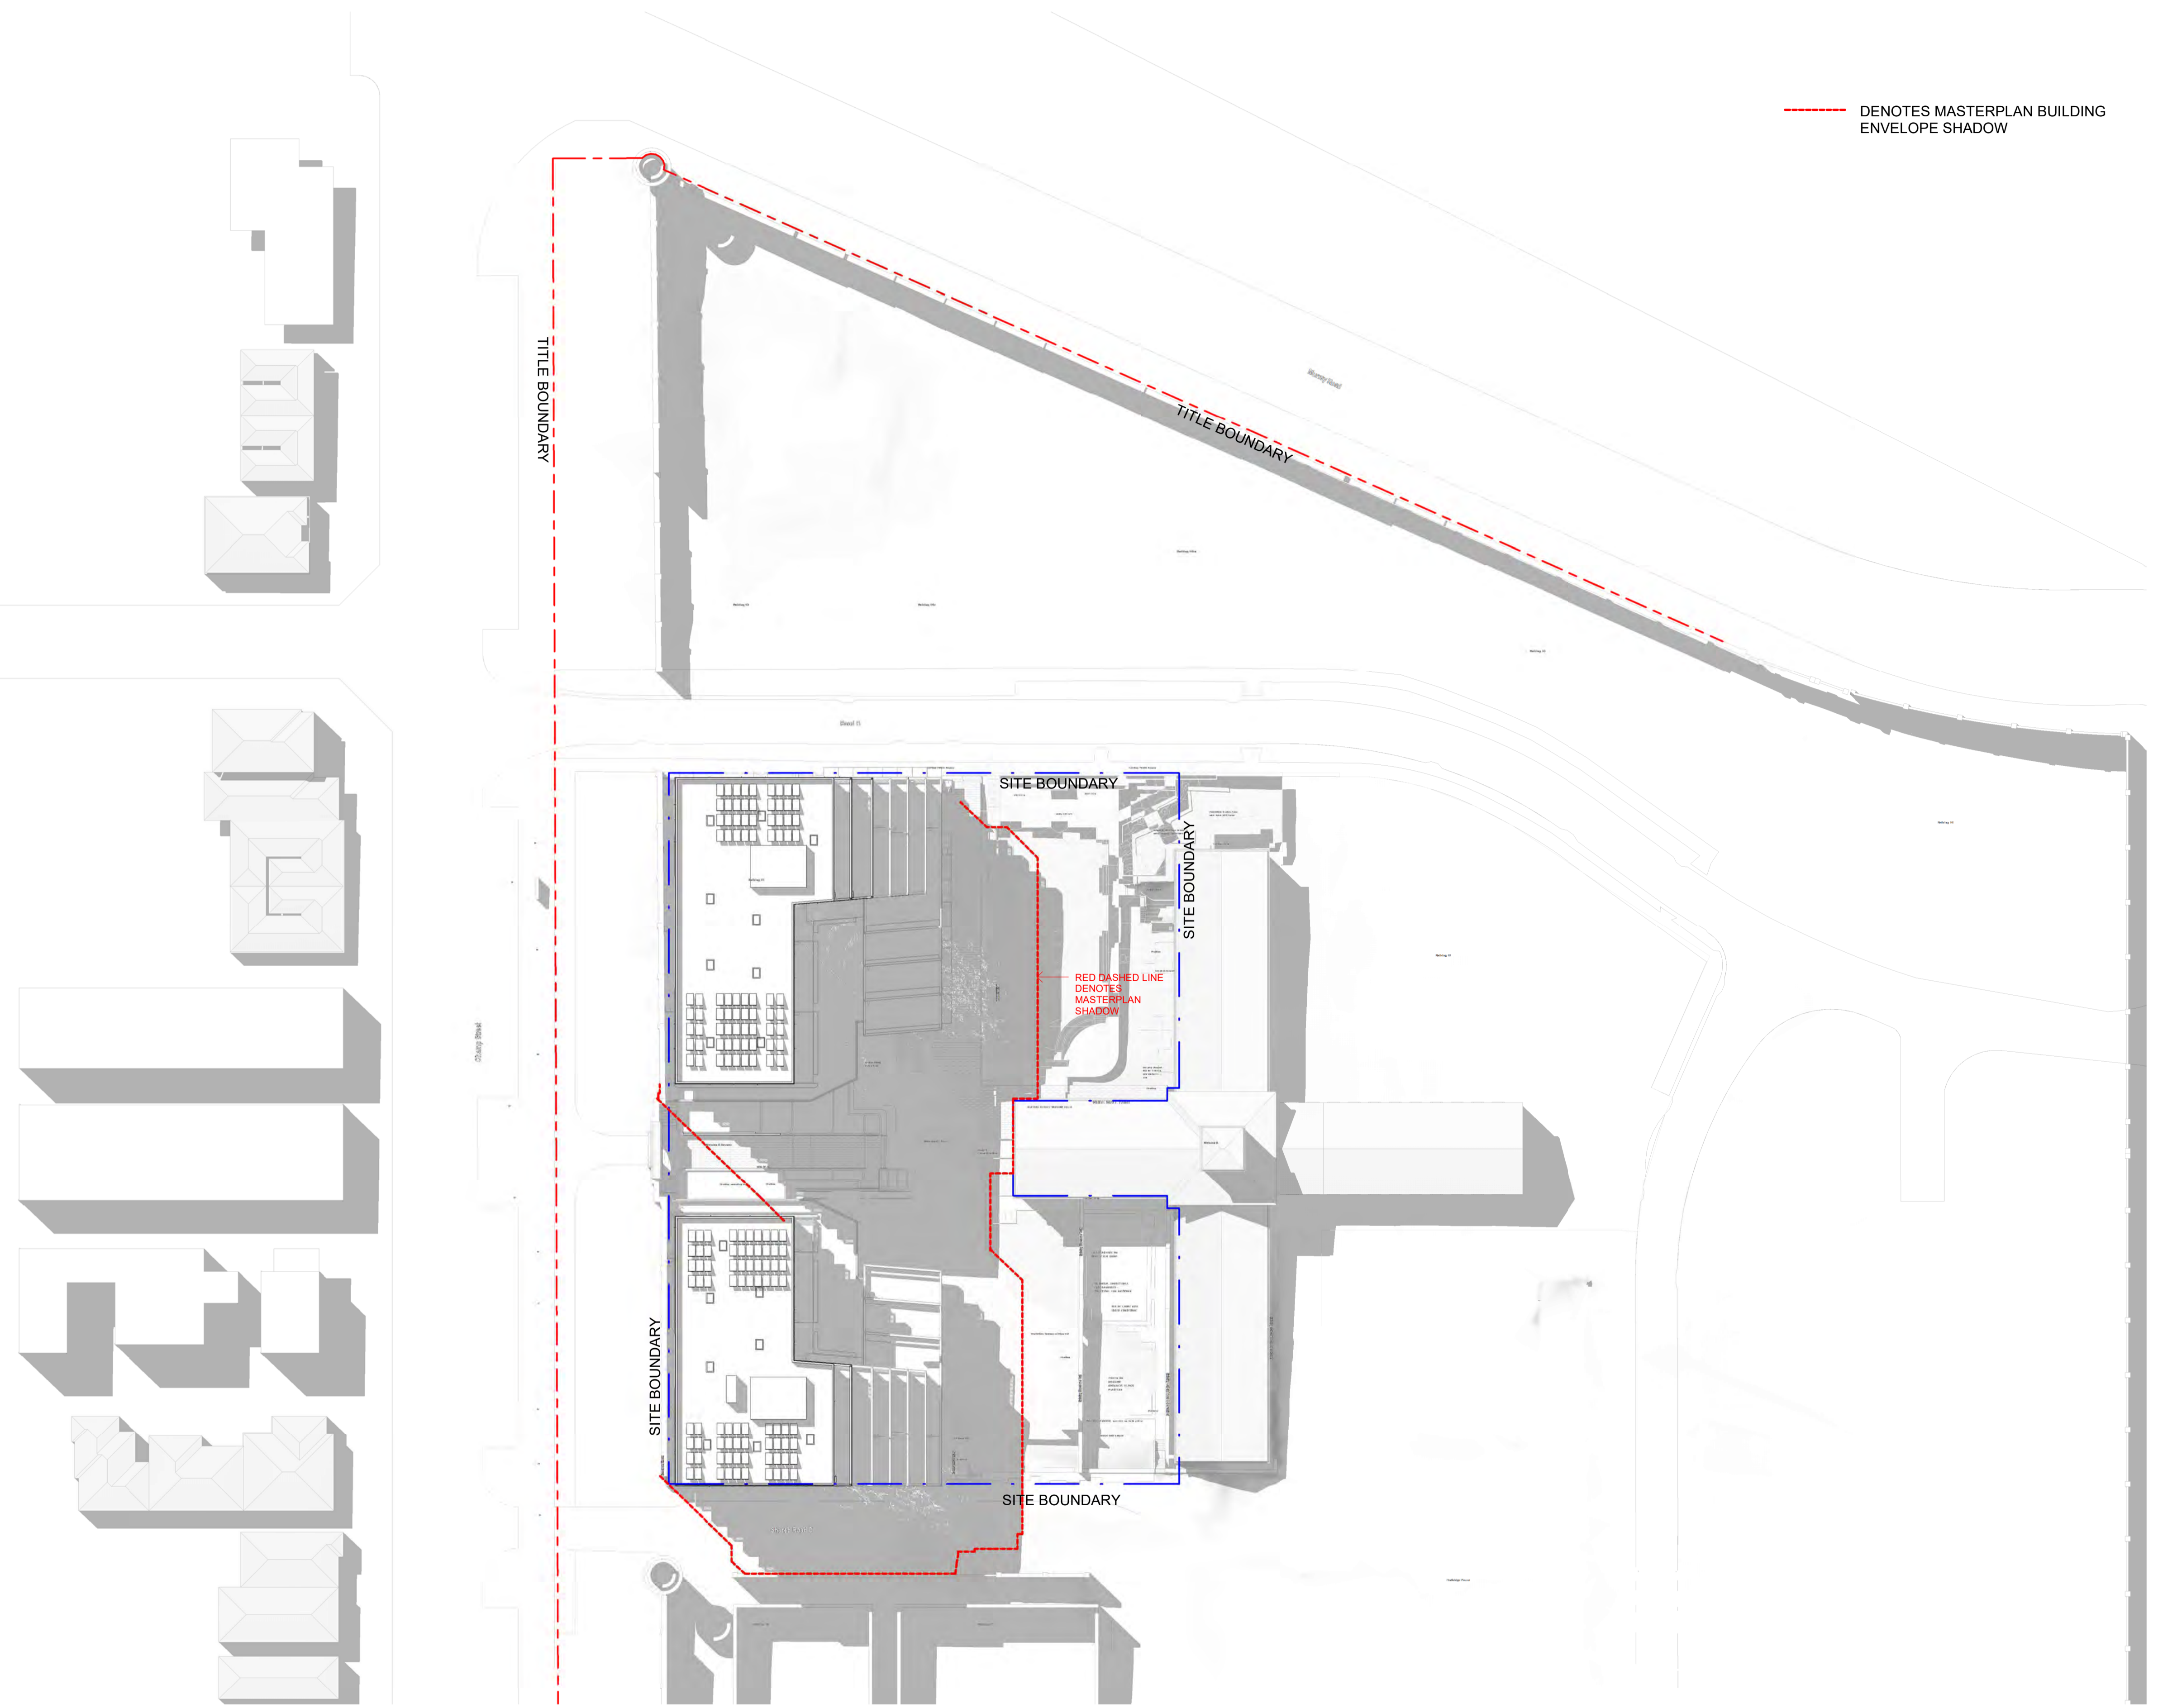

21/02/2023 1:30:20 PM

--- DENOTES MASTERPLAN BUILDING ENVELOPE SHADOW

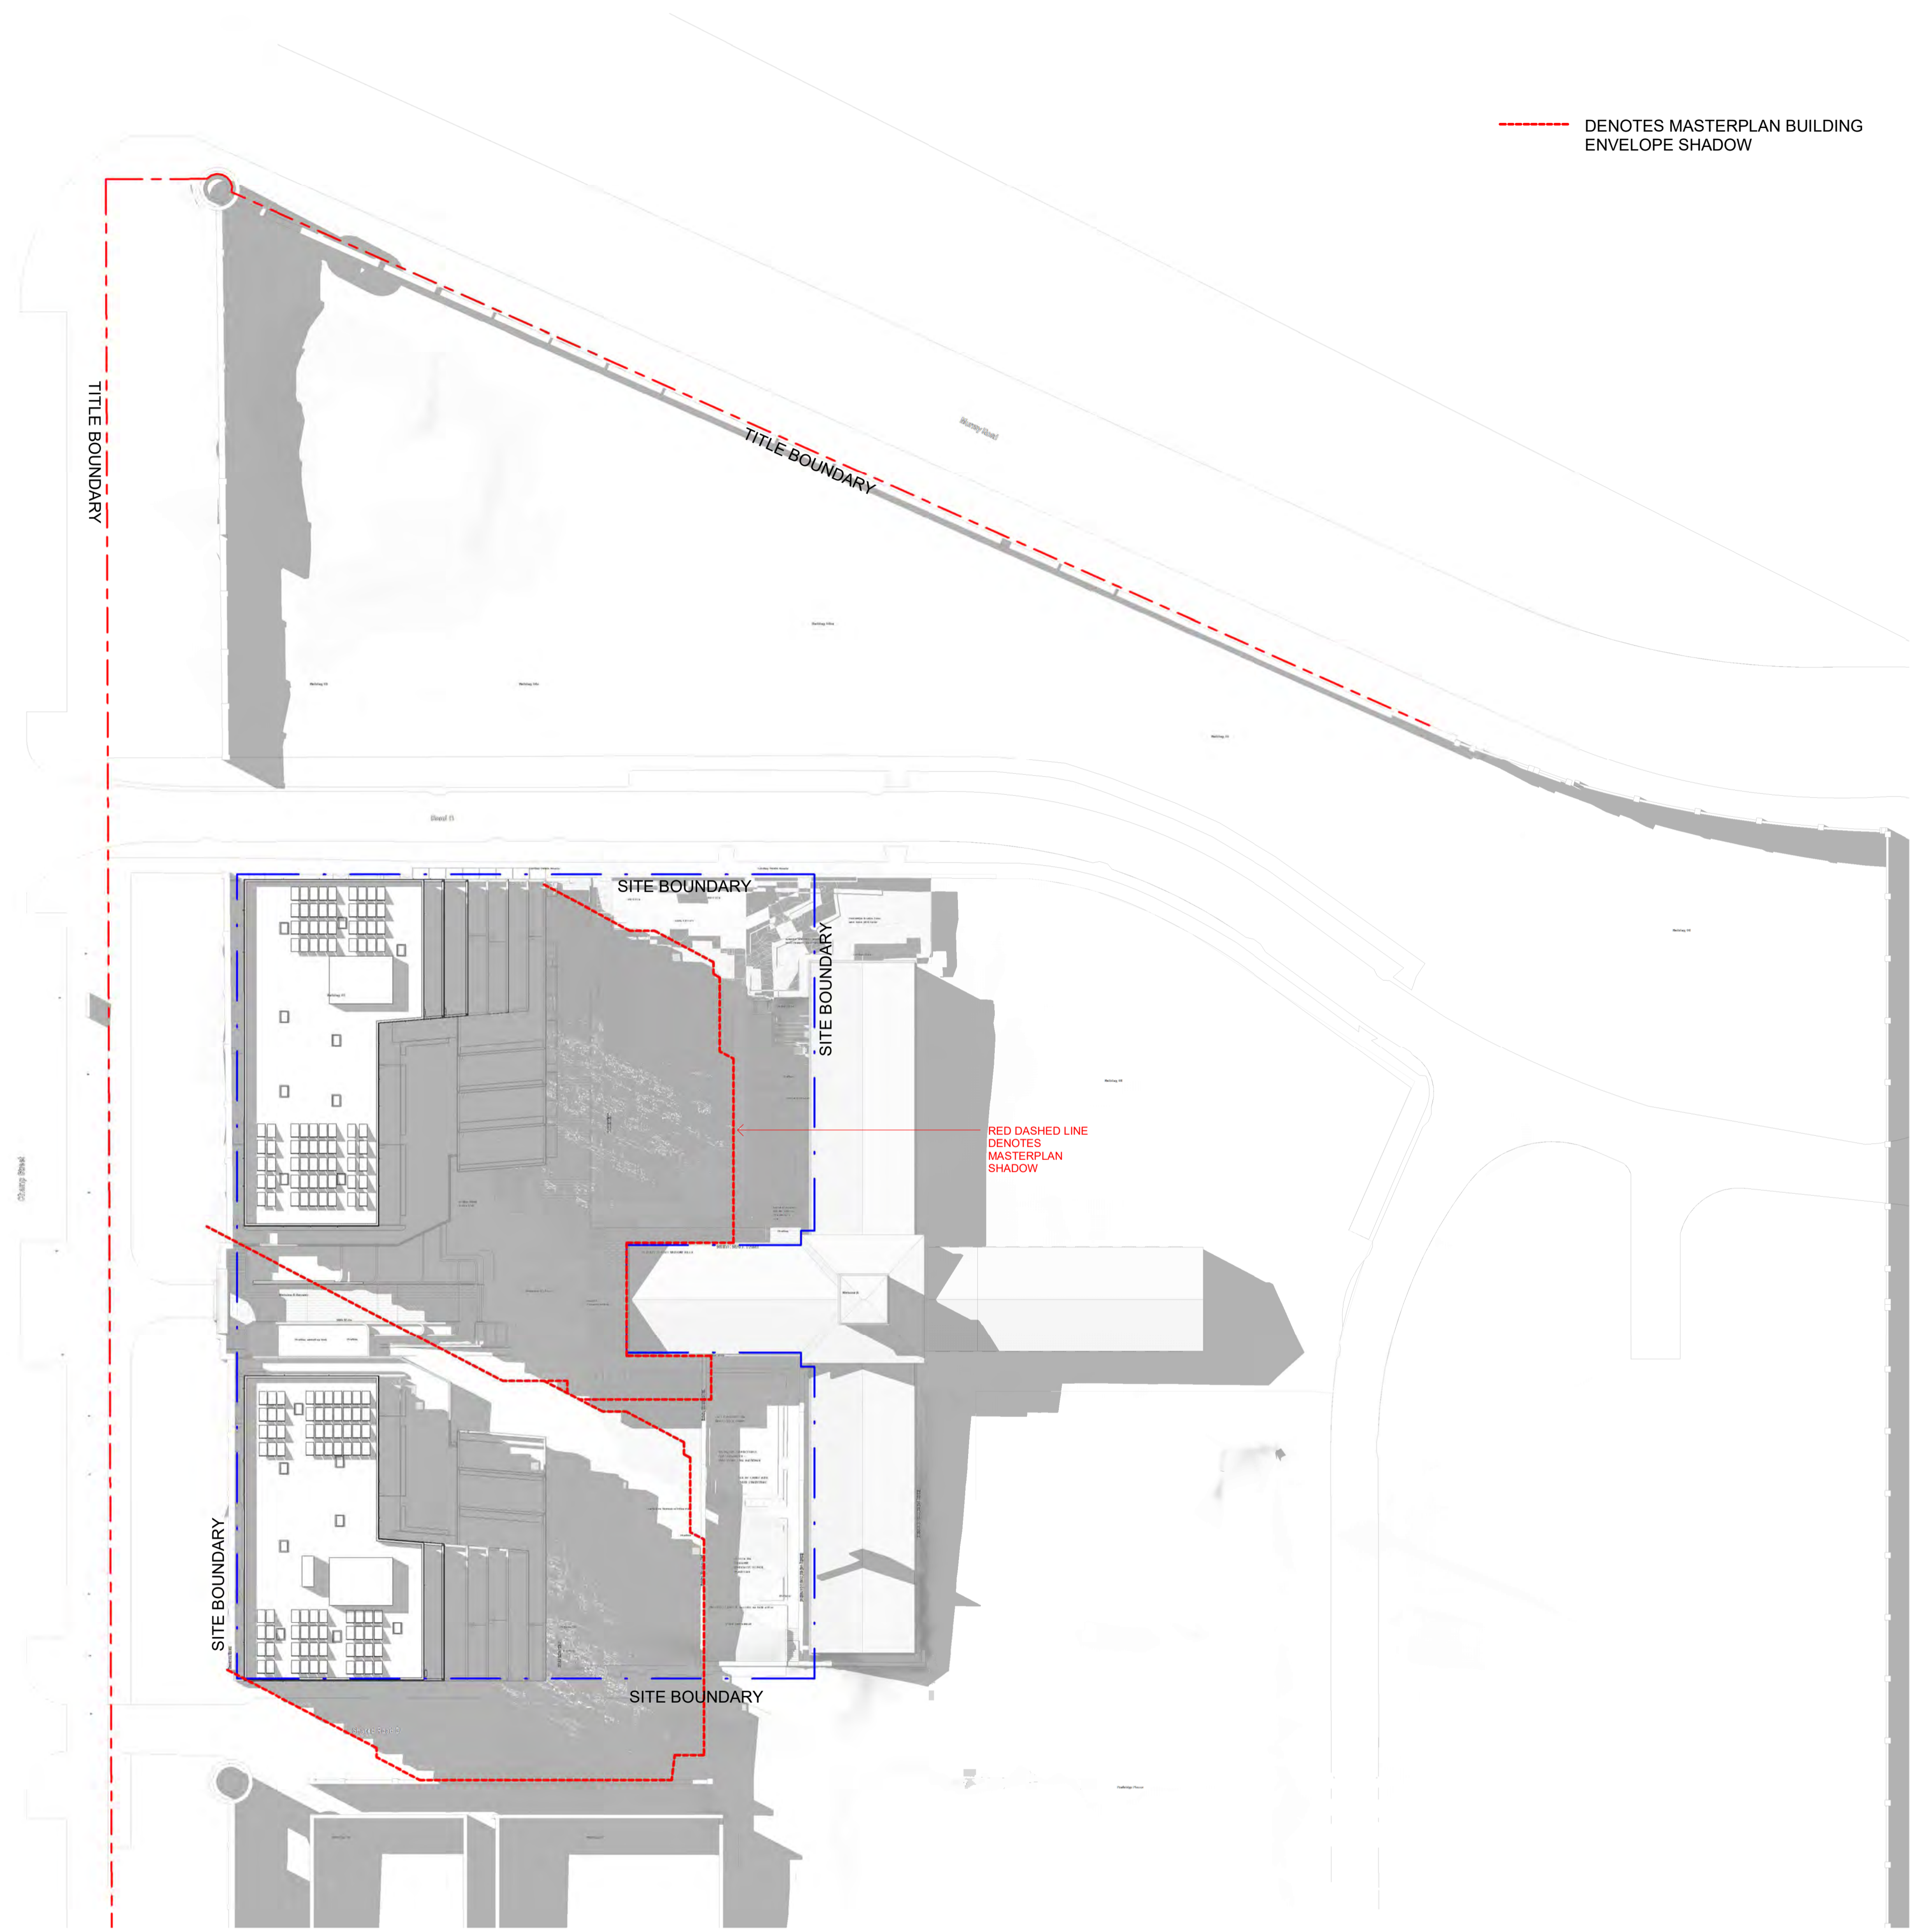

RED DASHED LINE DENOTES MASTERPLAN SHADOW

21/02/2023 1:35:04 PM