

Woodfull Pavillion / Government Pavillion

New Lift Project 2025

Heritage Act Permit Application Set




— Site:
Woodfull Pavillion /
Government Pavillion

DRAWING SCHEDULE

No.	Description
H.00	Cover Page
H.01	Existing Site Plan (Ground Floor)
H.02	Existing Site Plan (First Floor)
H.03	Existing Roof Plan
H.04	Demolition Ground Floor Plan
H.05	Demolition First Floor Plan
H.06	Demolition West Elevation
H.07	Demolition North Elevation
H.08	Proposed Ground Floor Plan
H.09	Proposed First Floor Plan
H.10	Proposed Roof Plan
H.11	Proposed West Elevation
H.12	Proposed North Elevation
H.13	Proposed North Elevation (Part)

Legend

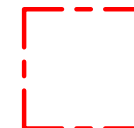

Royal Agricultural
Showgrounds Heritage Act
Registration Extent

01
00 Location Plan



PROJECT

Government Pavilion

LOCATION

320 - 380 Epsom Rd, Flemington VIC 3031

TITLE
Cover Page



NORTH

DO NOT SCALE DRAWINGS.
COPYRIGHT: MICHAEL TAYLOR
ARCHITECT AND CONSERVATION
CONSULTANT *pty* *ltd*

DATE	24/07/2025
SCALE	@A3
DRAWN	SG
DRAWING NO.	


-100 |

- No works to internal building.




PHONE: 03 9670 4065 - **ACN:** 105308192 - **ADDRESS:** LEVEL 6, 443 LITTLE COLLINS STREET MELBOURNE VIC 3000 - **EMAIL:** info@michaeltaylorarchitects.com.au

- No works to internal building.

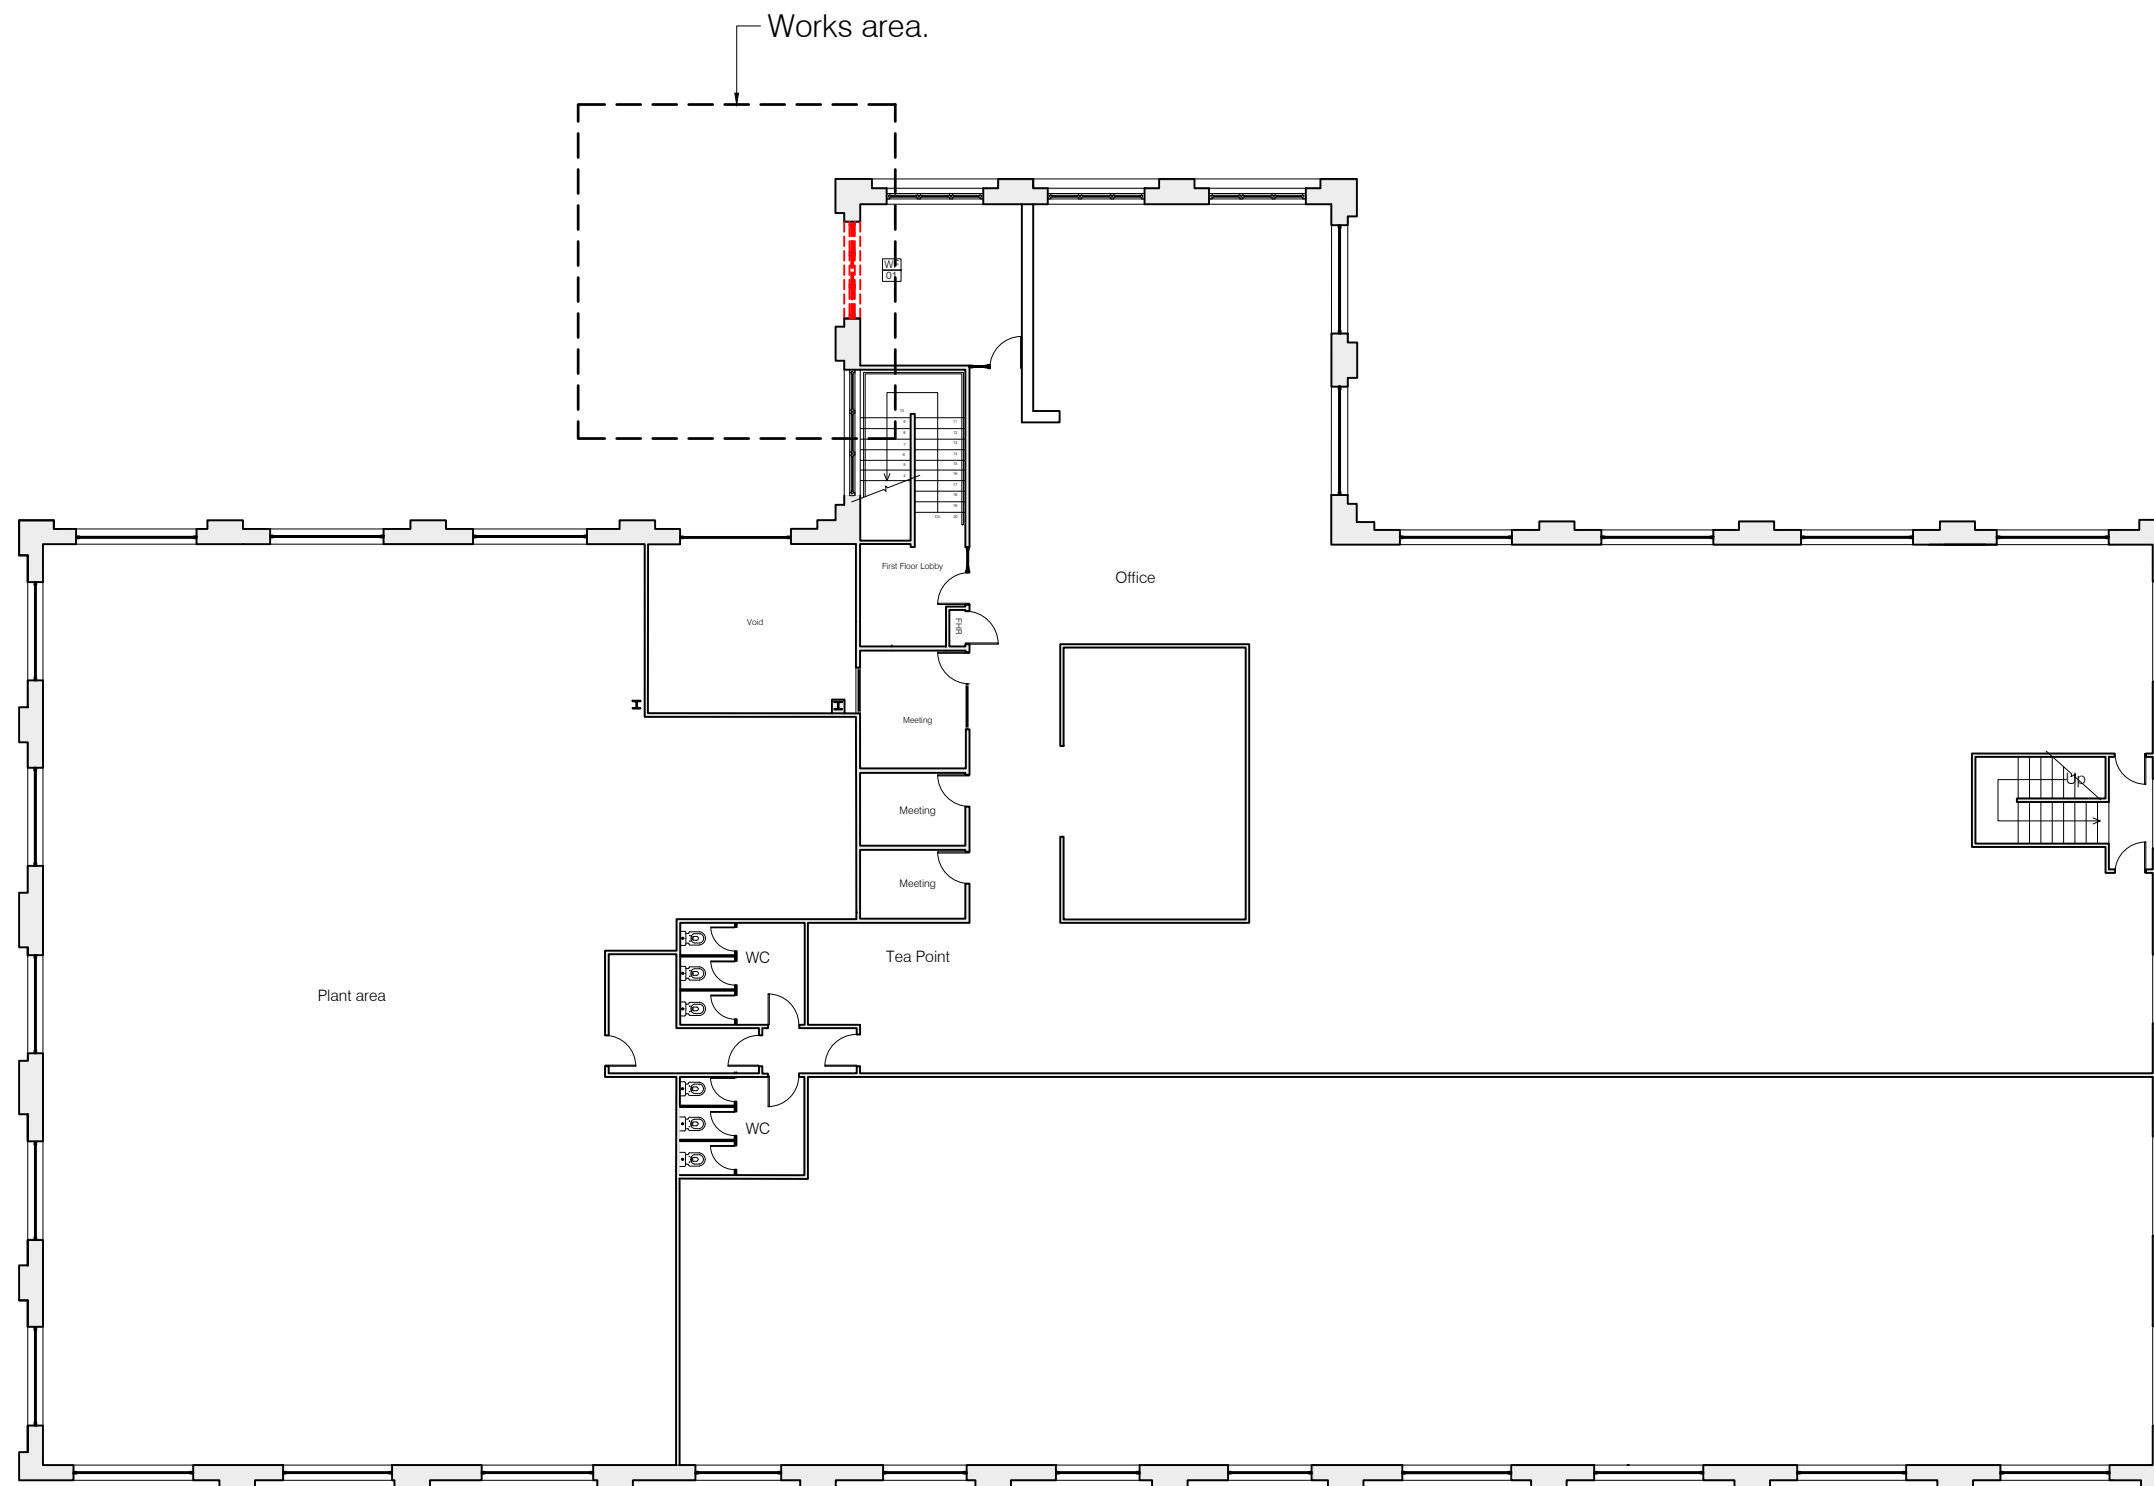


01 Existing First Floor Site Plan
02 1:200

MICHAEL TAYLOR ARCHITECTURE & HERITAGE	PROJECT Government Pavilion LOCATION 320 - 380 Epsom Rd, Flemington VIC 3031	TITLE Site Plan Existing	NORTH	DO NOT SCALE DRAWINGS. COPYRIGHT: MICHAEL TAYLOR ARCHITECT AND CONSERVATION CONSULTANT pty ltd	DATE 24/07/2025 SCALE @A3 DRAWN SG DRAWING NO. H02
---	--	---	------------------	---	--

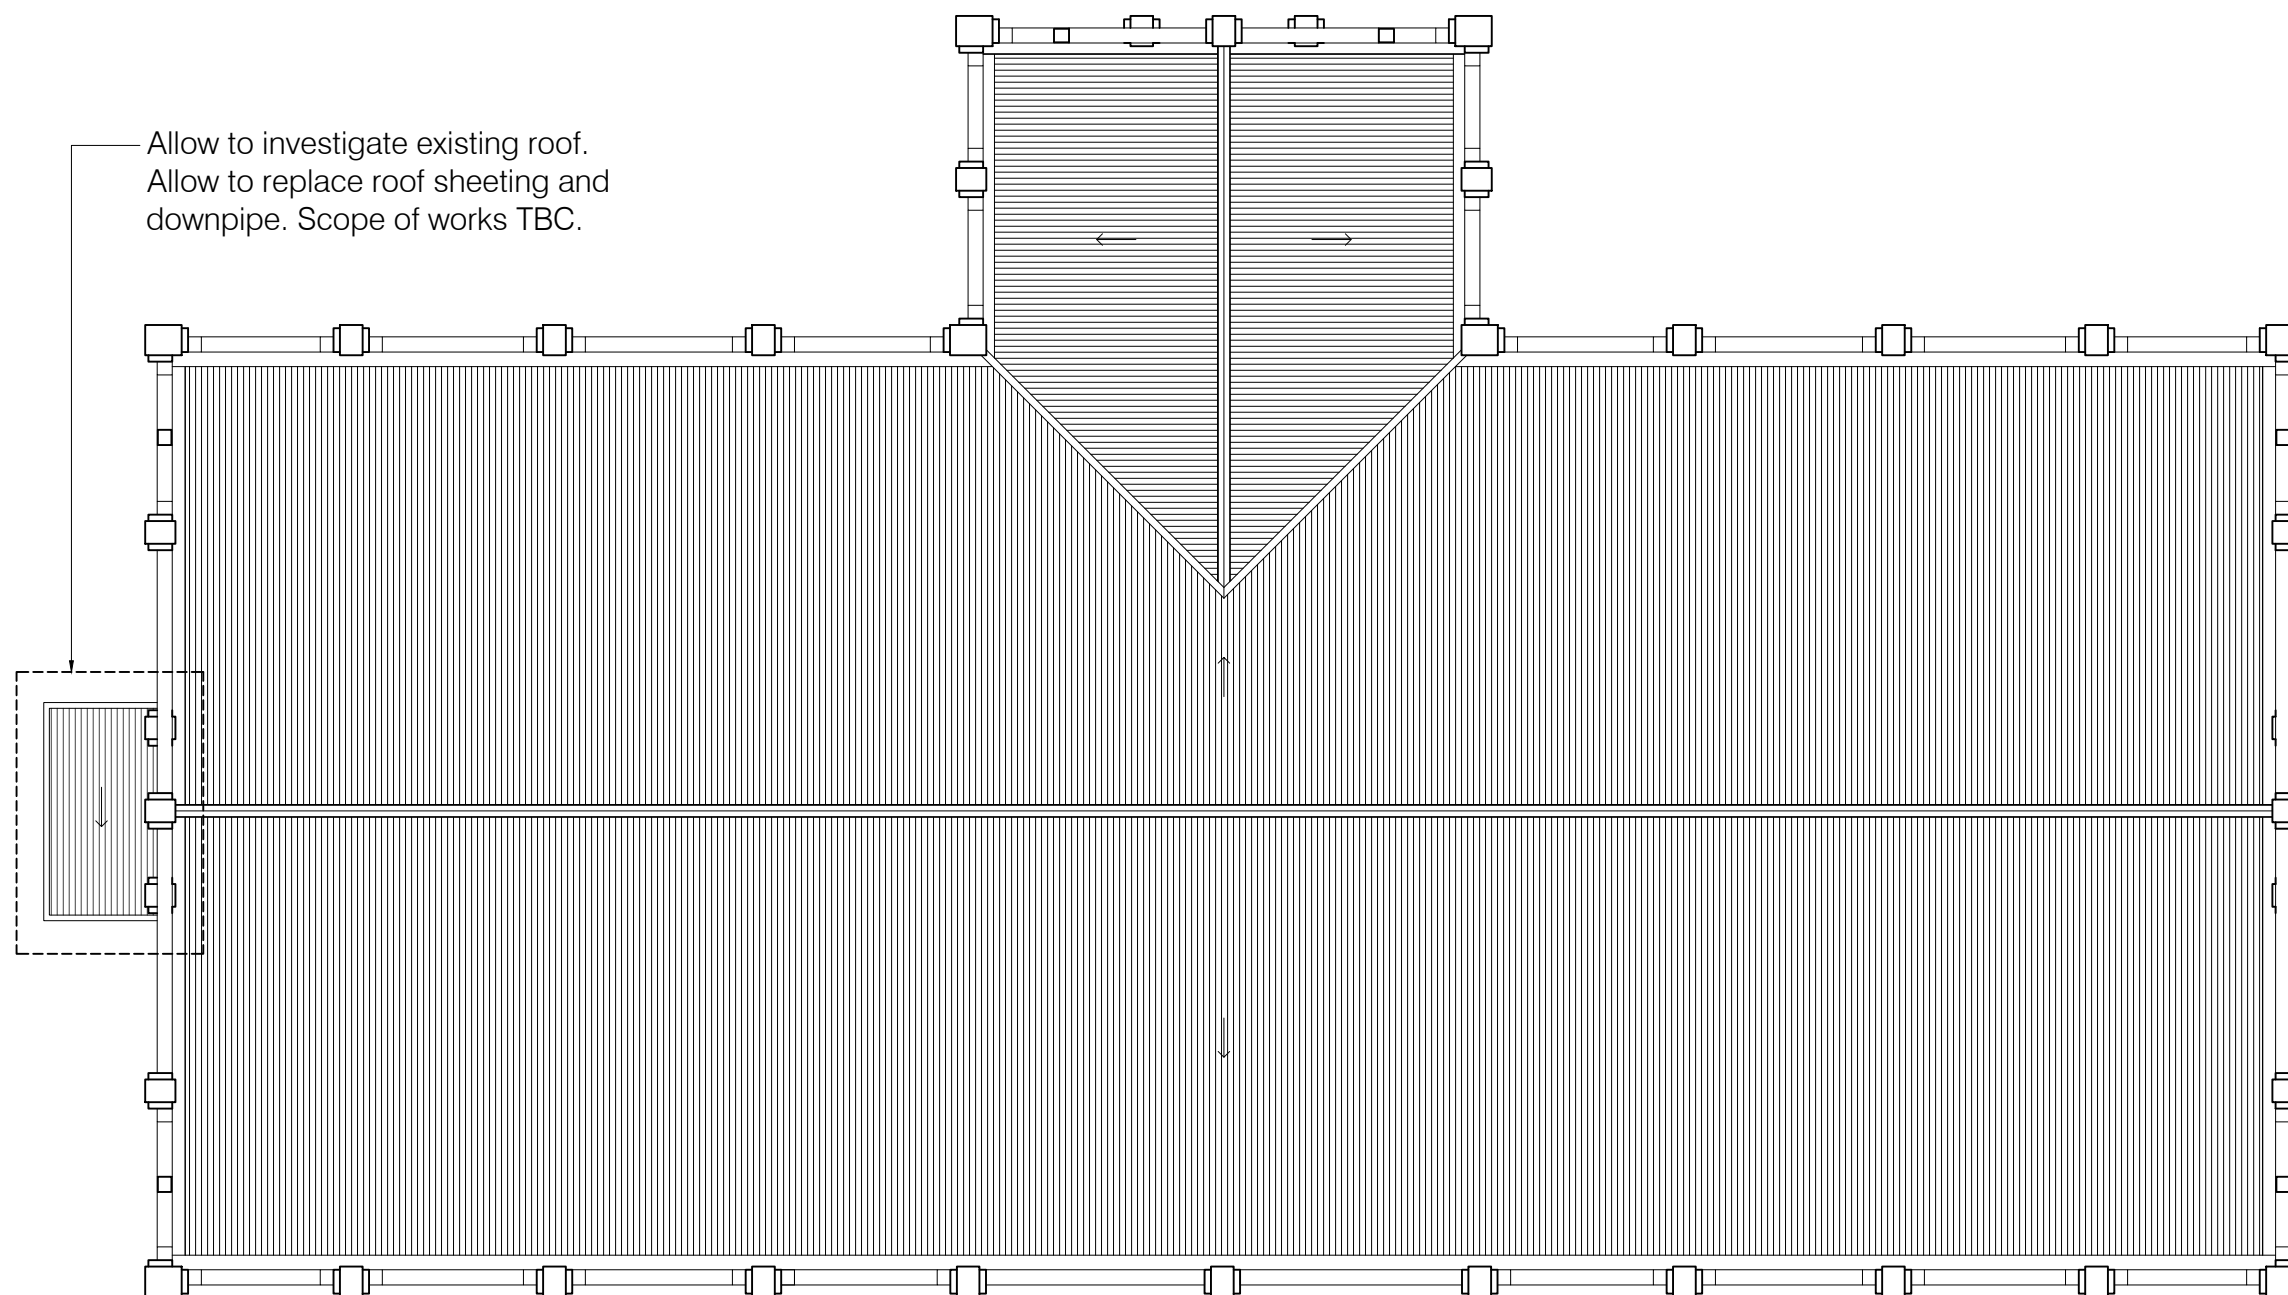


01 Existing First Floor Roof Plan
03 1:200

MICHAEL TAYLOR ARCHITECTURE & HERITAGE	PROJECT Government Pavilion LOCATION 320 - 380 Epsom Rd, Flemington VIC 3031	TITLE Roof Plan Existing	NORTH	DO NOT SCALE DRAWINGS. COPYRIGHT: MICHAEL TAYLOR ARCHITECT AND CONSERVATION CONSULTANT pty ltd	DATE 24/07/2025 SCALE @A3 DRAWN SG DRAWING NO. H03
---	--	---	------------------------------	---	--

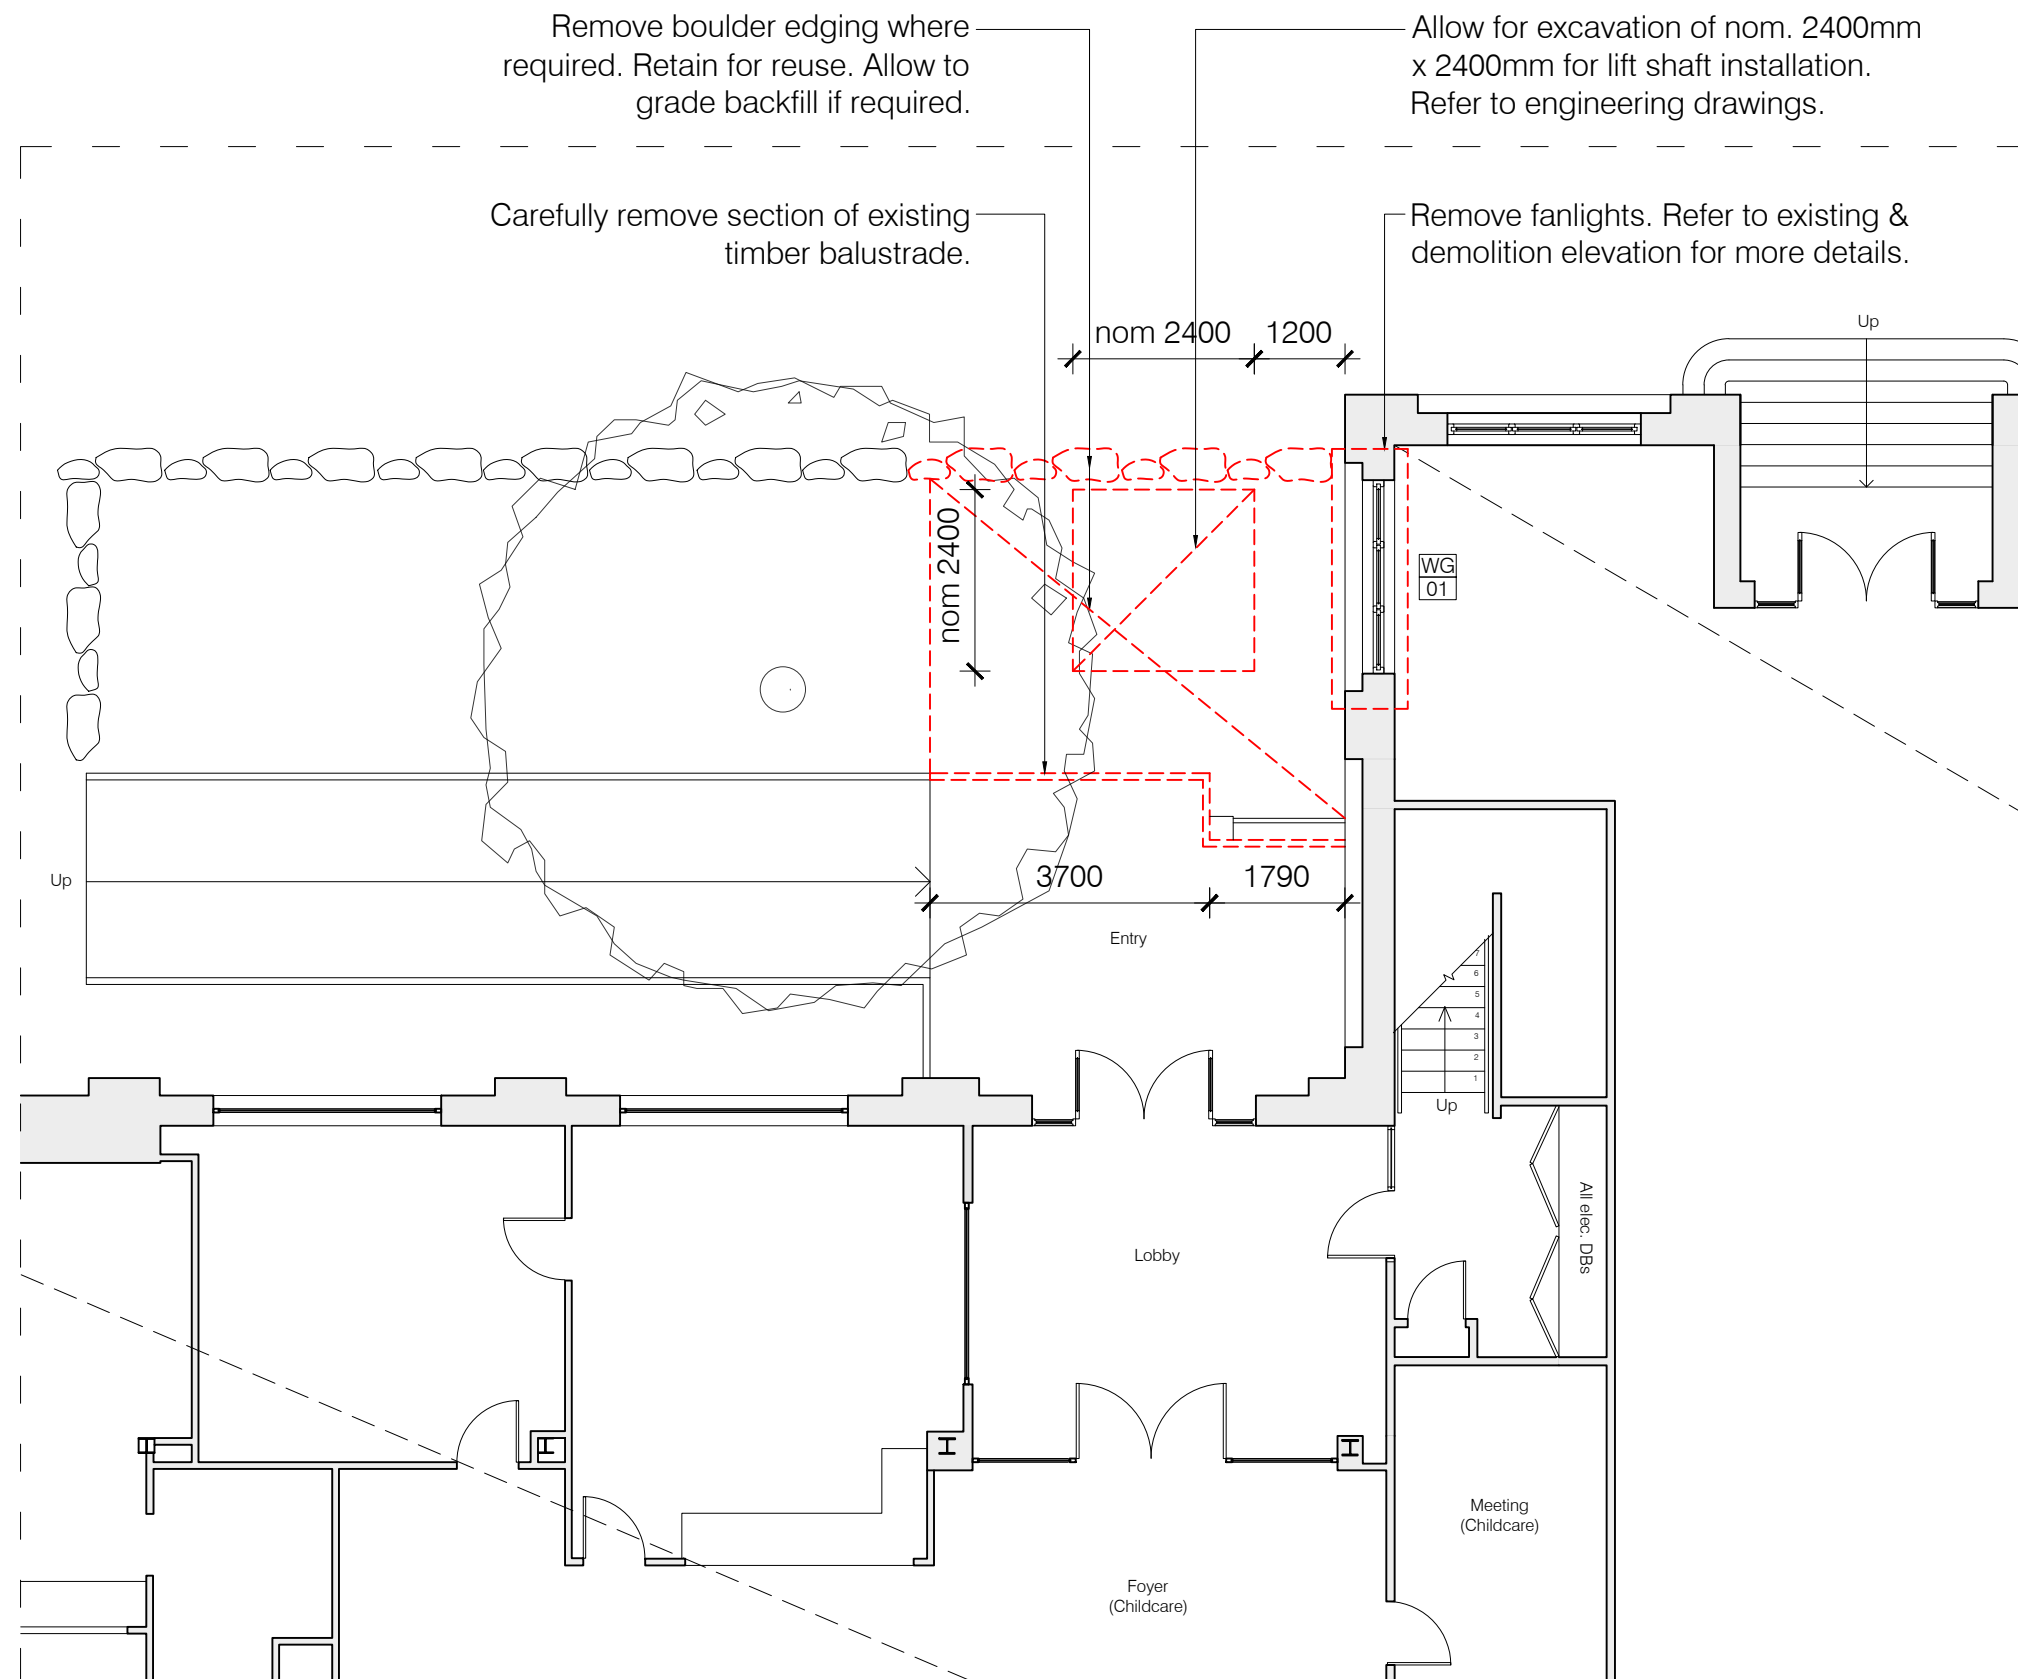


01 Existing / Demolition Ground Floor Plan
04 1:100

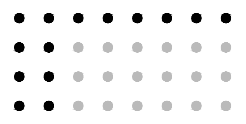 MICHAEL TAYLOR ARCHITECTURE & HERITAGE	PROJECT Government Pavilion LOCATION 320 - 380 Epsom Rd, Flemington VIC 3031	TITLE Ground Floor Plan Existing / Demolition	 NORTH	DO NOT SCALE DRAWINGS. COPYRIGHT: MICHAEL TAYLOR ARCHITECT AND CONSERVATION CONSULTANT pty ltd	DATE 24/07/2025 SCALE @A3 DRAWN SG DRAWING NO. H04
--	--	---	---	---	--




Note

- Allow for temporary props as required based on engineering drawings.

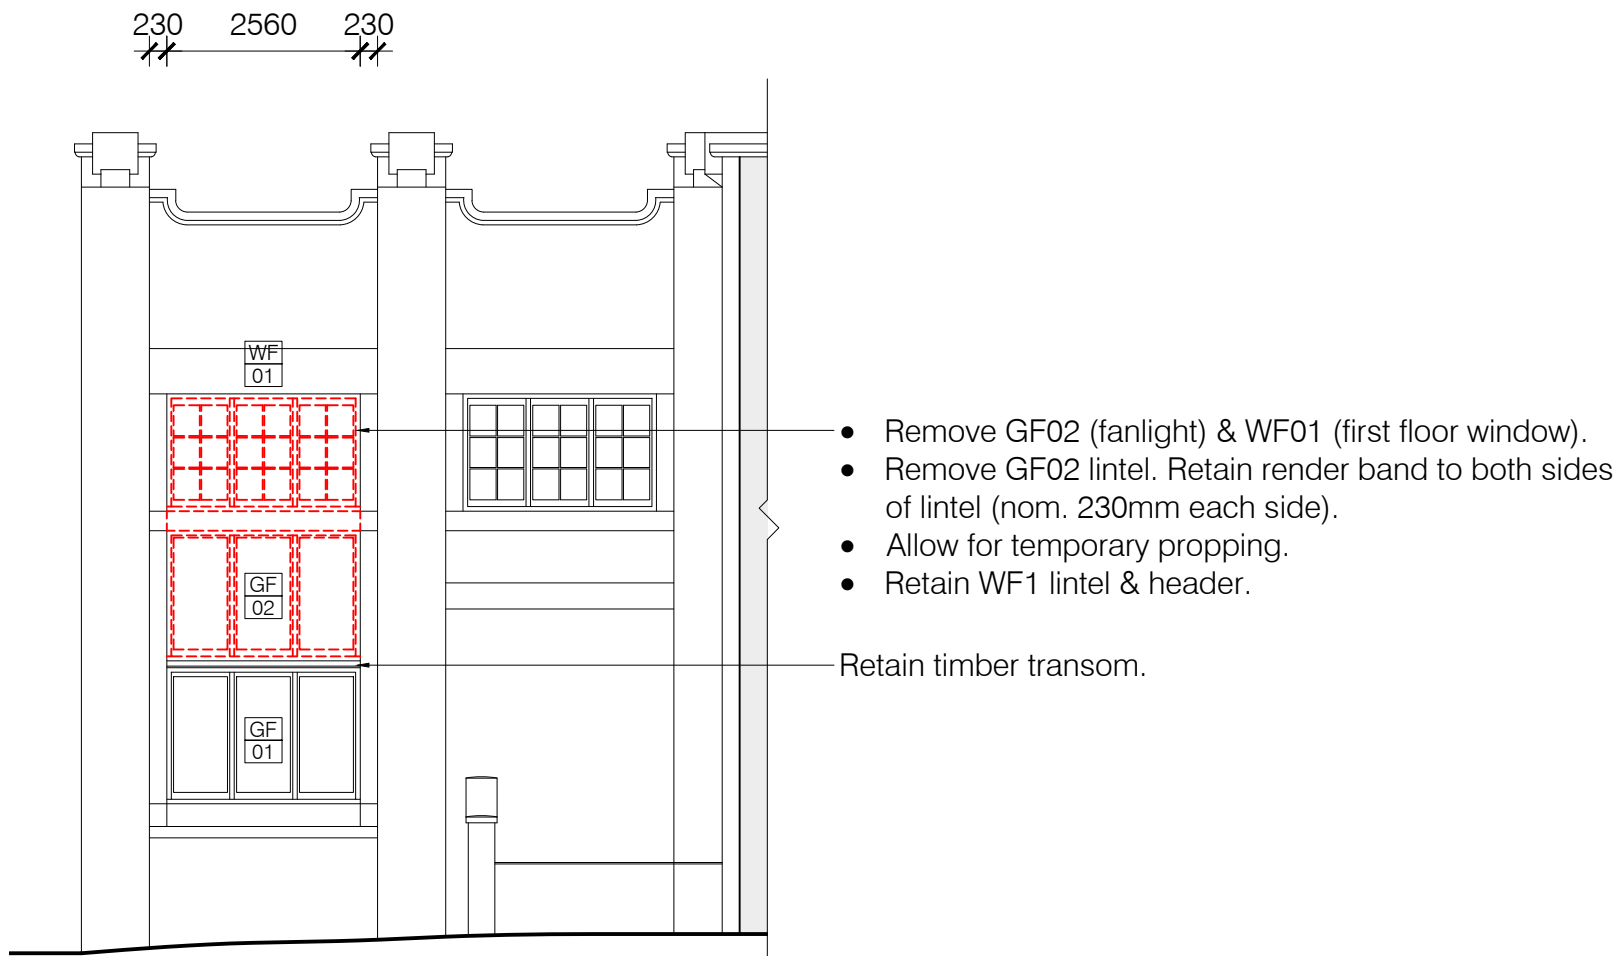

01
06 Existing / Demolition West Elevation
1:100

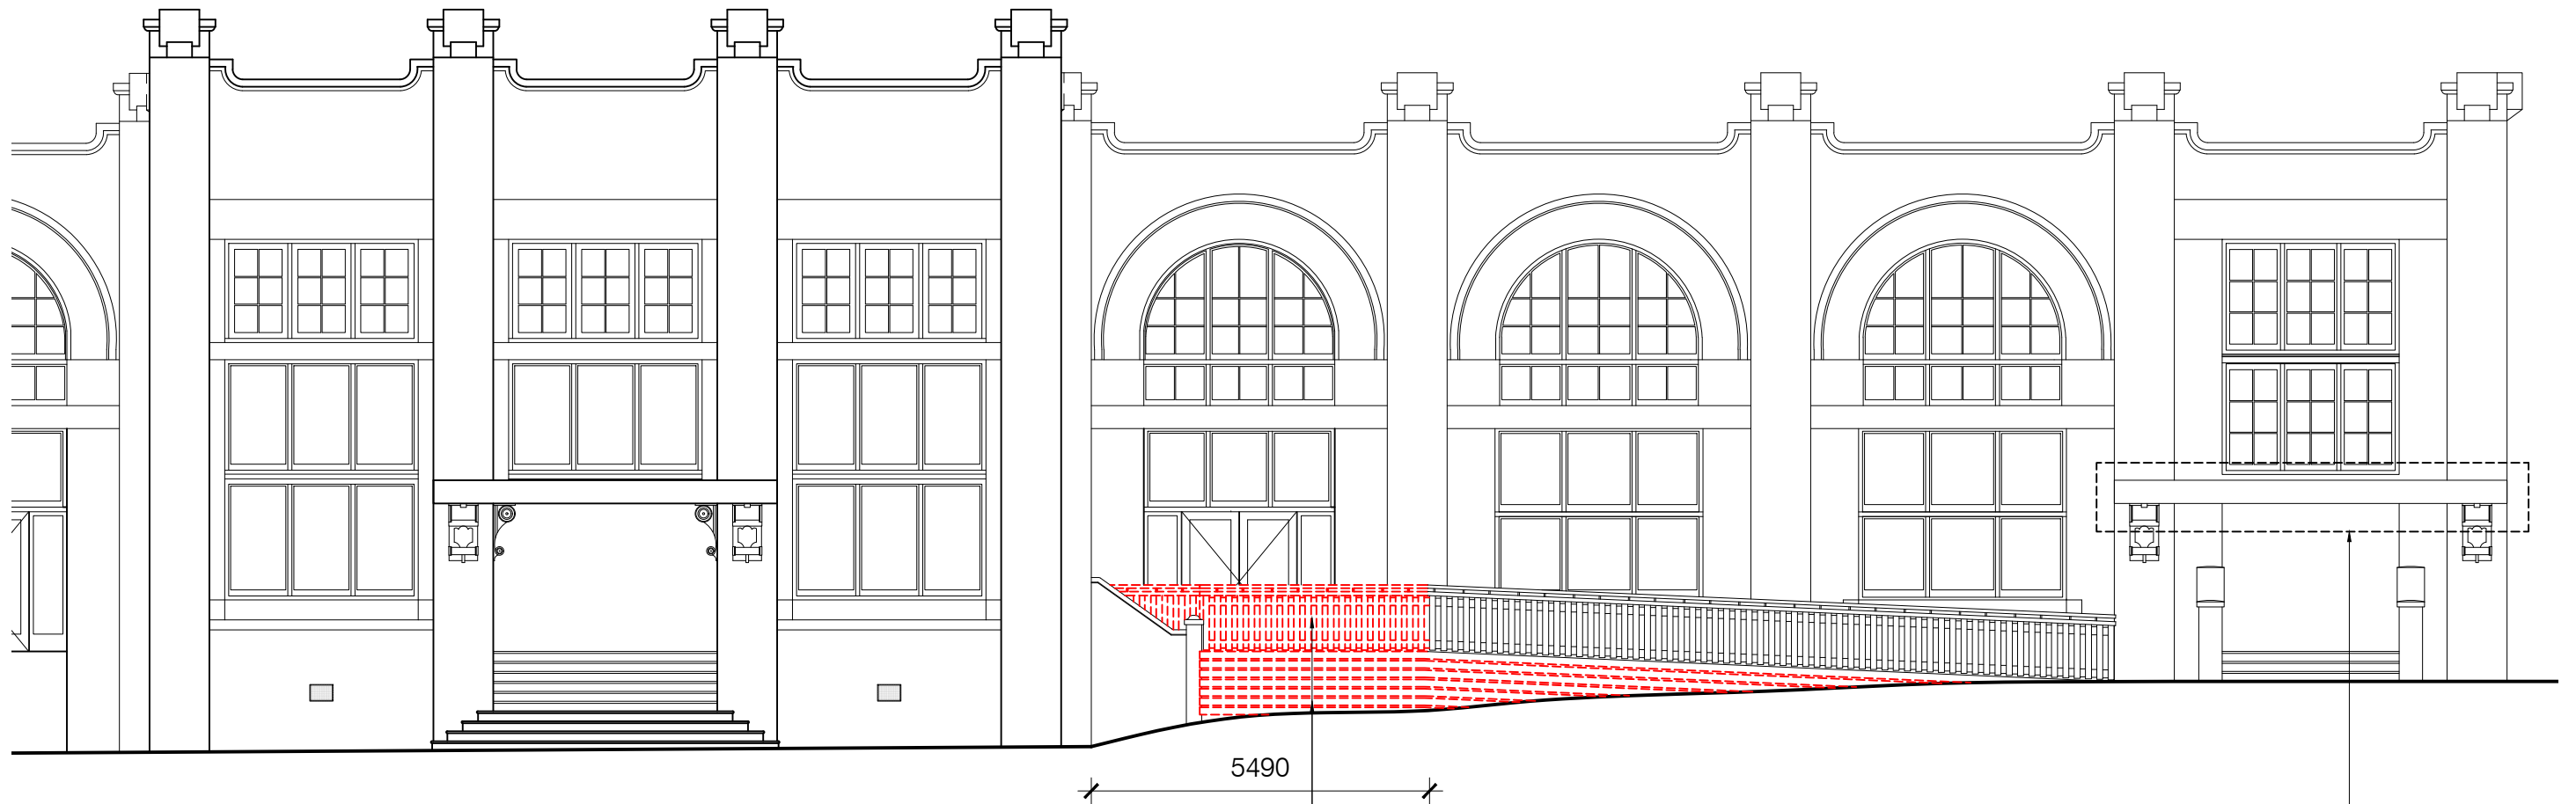

01
07

Existing North Elevation (partial)
1:100

Carefully remove section of existing
timber balustrade & timber clad.

Carry out maintenance works to
existing spalling fascia. Colour to
match existing.

• • • • •
• • • • •
• • • • •
• • • • •
• • • • •
MICHAEL TAYLOR
ARCHITECTURE
& HERITAGE

PROJECT
Government Pavilion
LOCATION
320 - 380 Epsom Rd, Flemington VIC 3031

TITLE
North Elevation
Existing




NORTH

DO NOT SCALE DRAWINGS.
COPYRIGHT: MICHAEL TAYLOR
ARCHITECT AND CONSERVATION
CONSULTANT pty ltd


DATE 24/07/2025
SCALE @A3
DRAWN SG
DRAWING NO.

H07

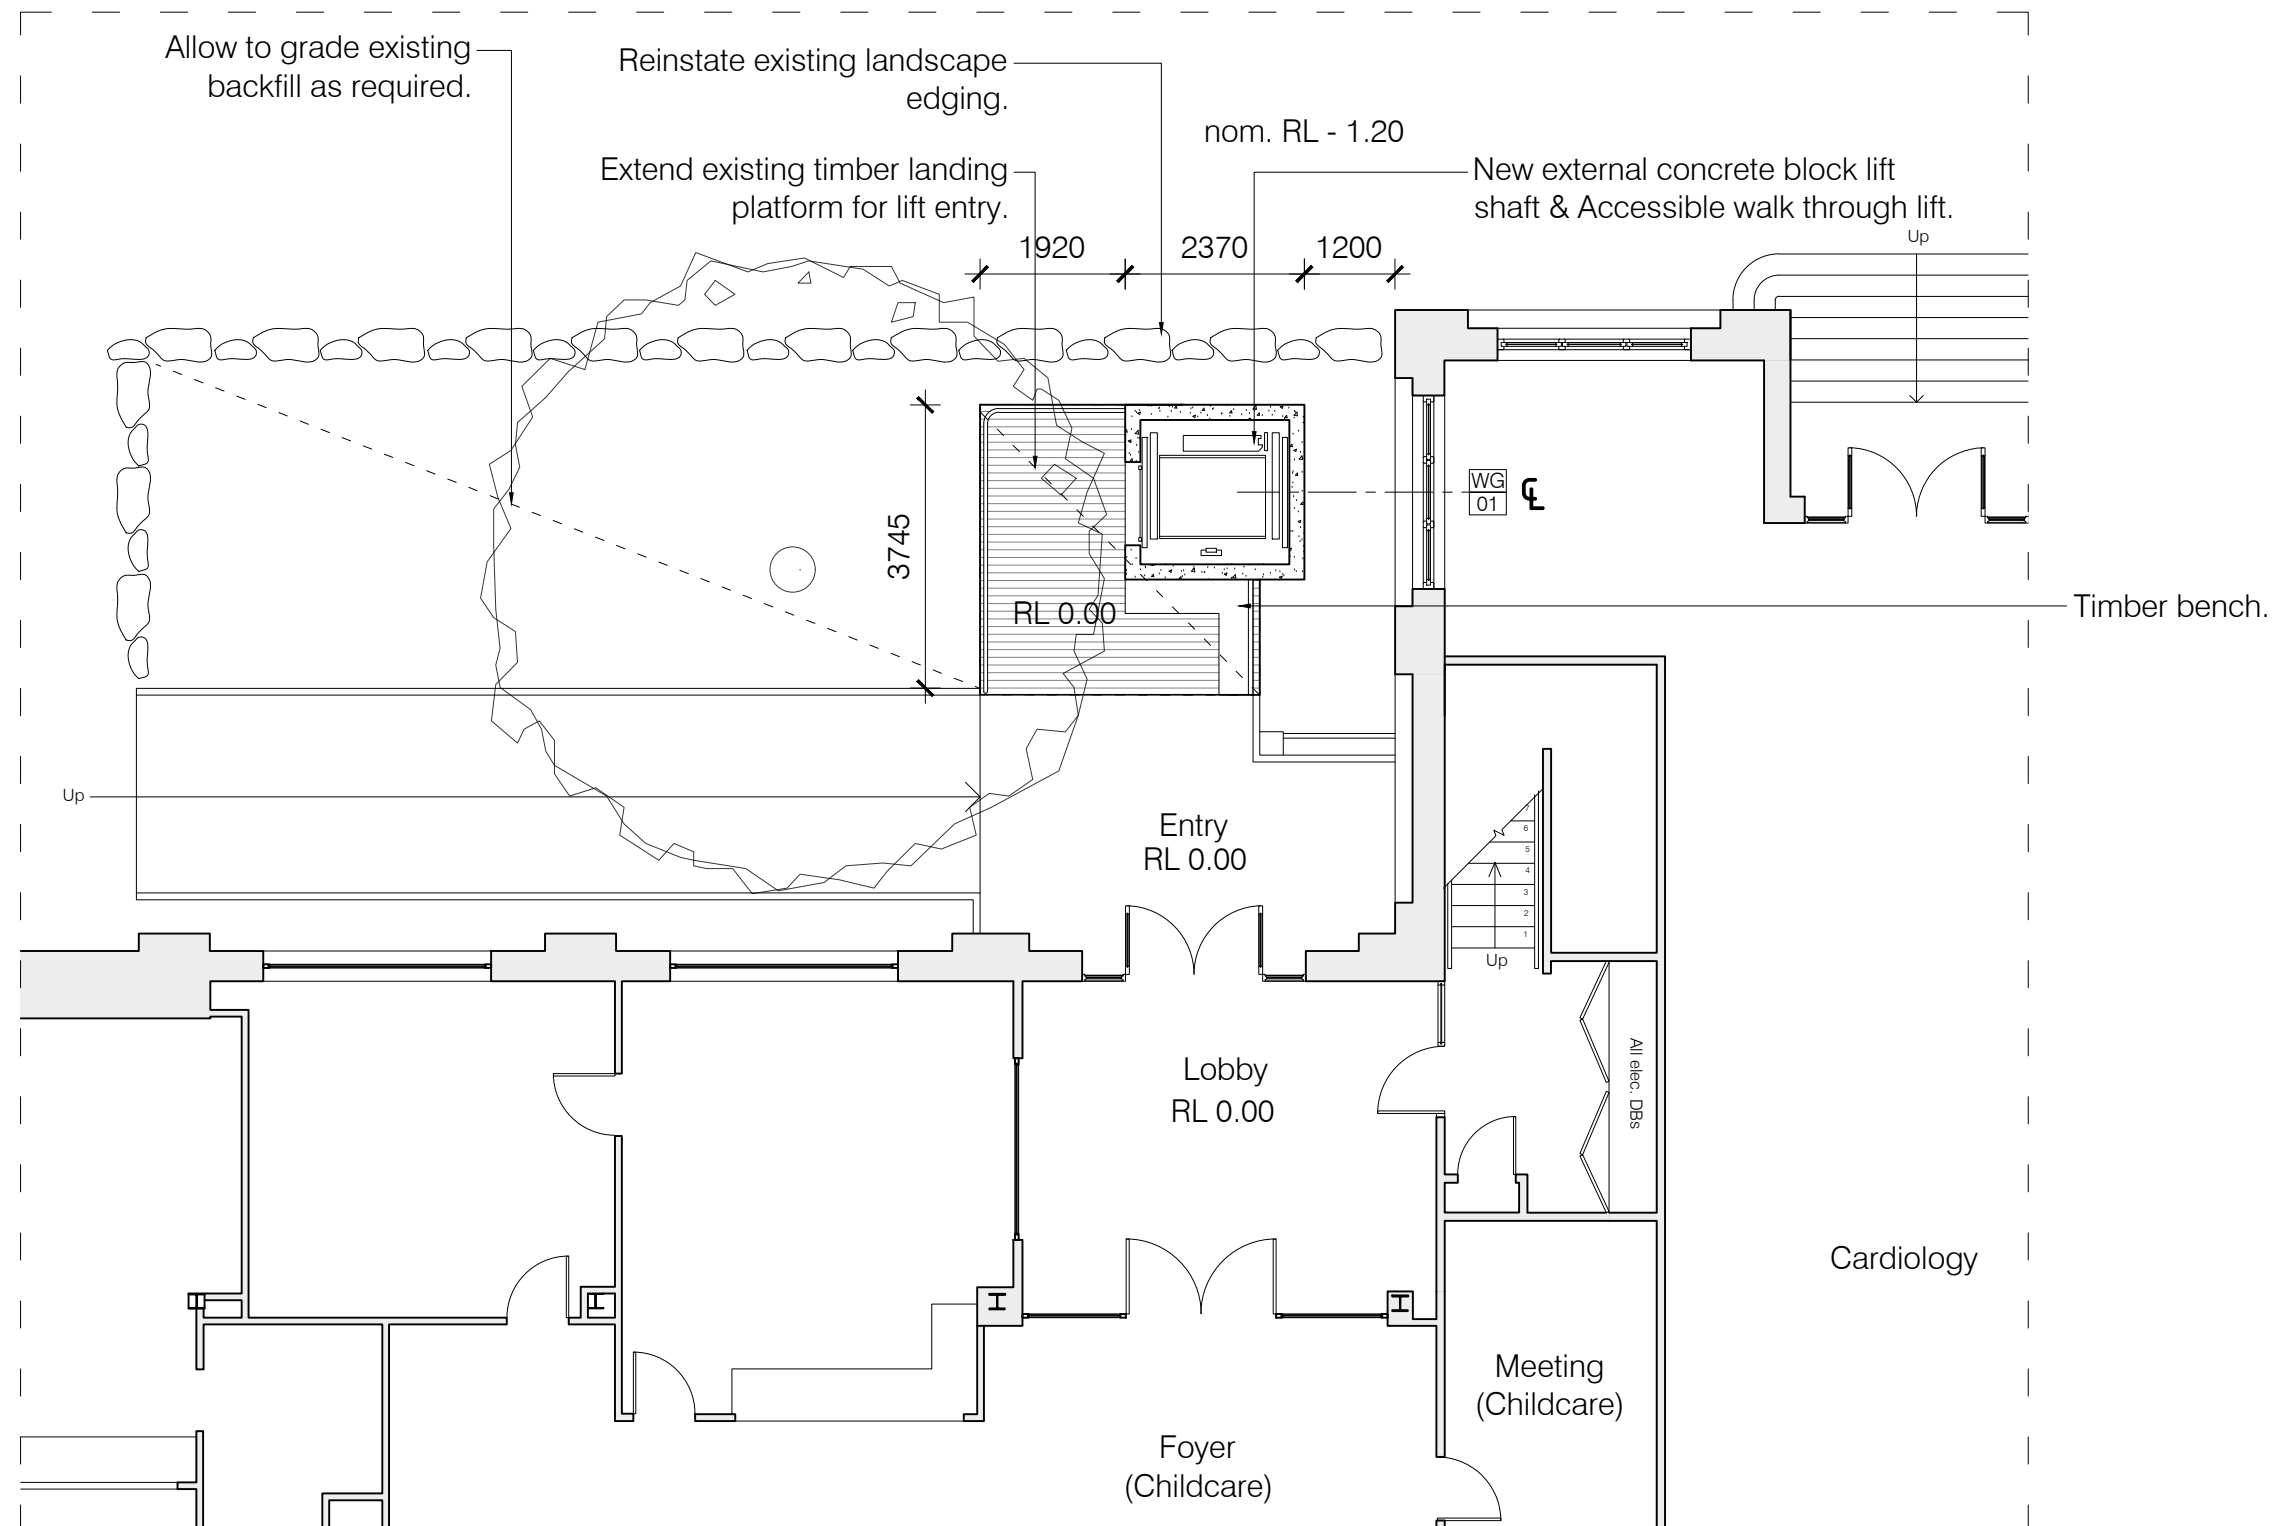


01
08 **Ground Floor Plan**
1:100

• • • • • MICHAEL TAYLOR • • • • • ARCHITECTURE • • • • • & HERITAGE	PROJECT Government Pavilion LOCATION 320 - 380 Epsom Rd, Flemington VIC 3031	TITLE Ground Floor Plan Proposed	 NORTH	DO NOT SCALE DRAWINGS. COPYRIGHT: MICHAEL TAYLOR ARCHITECT AND CONSERVATION CONSULTANT pty ltd	DATE 24/07/2025 SCALE @A3 DRAWN SG DRAWING NO. H08
--	--	--	--	---	--

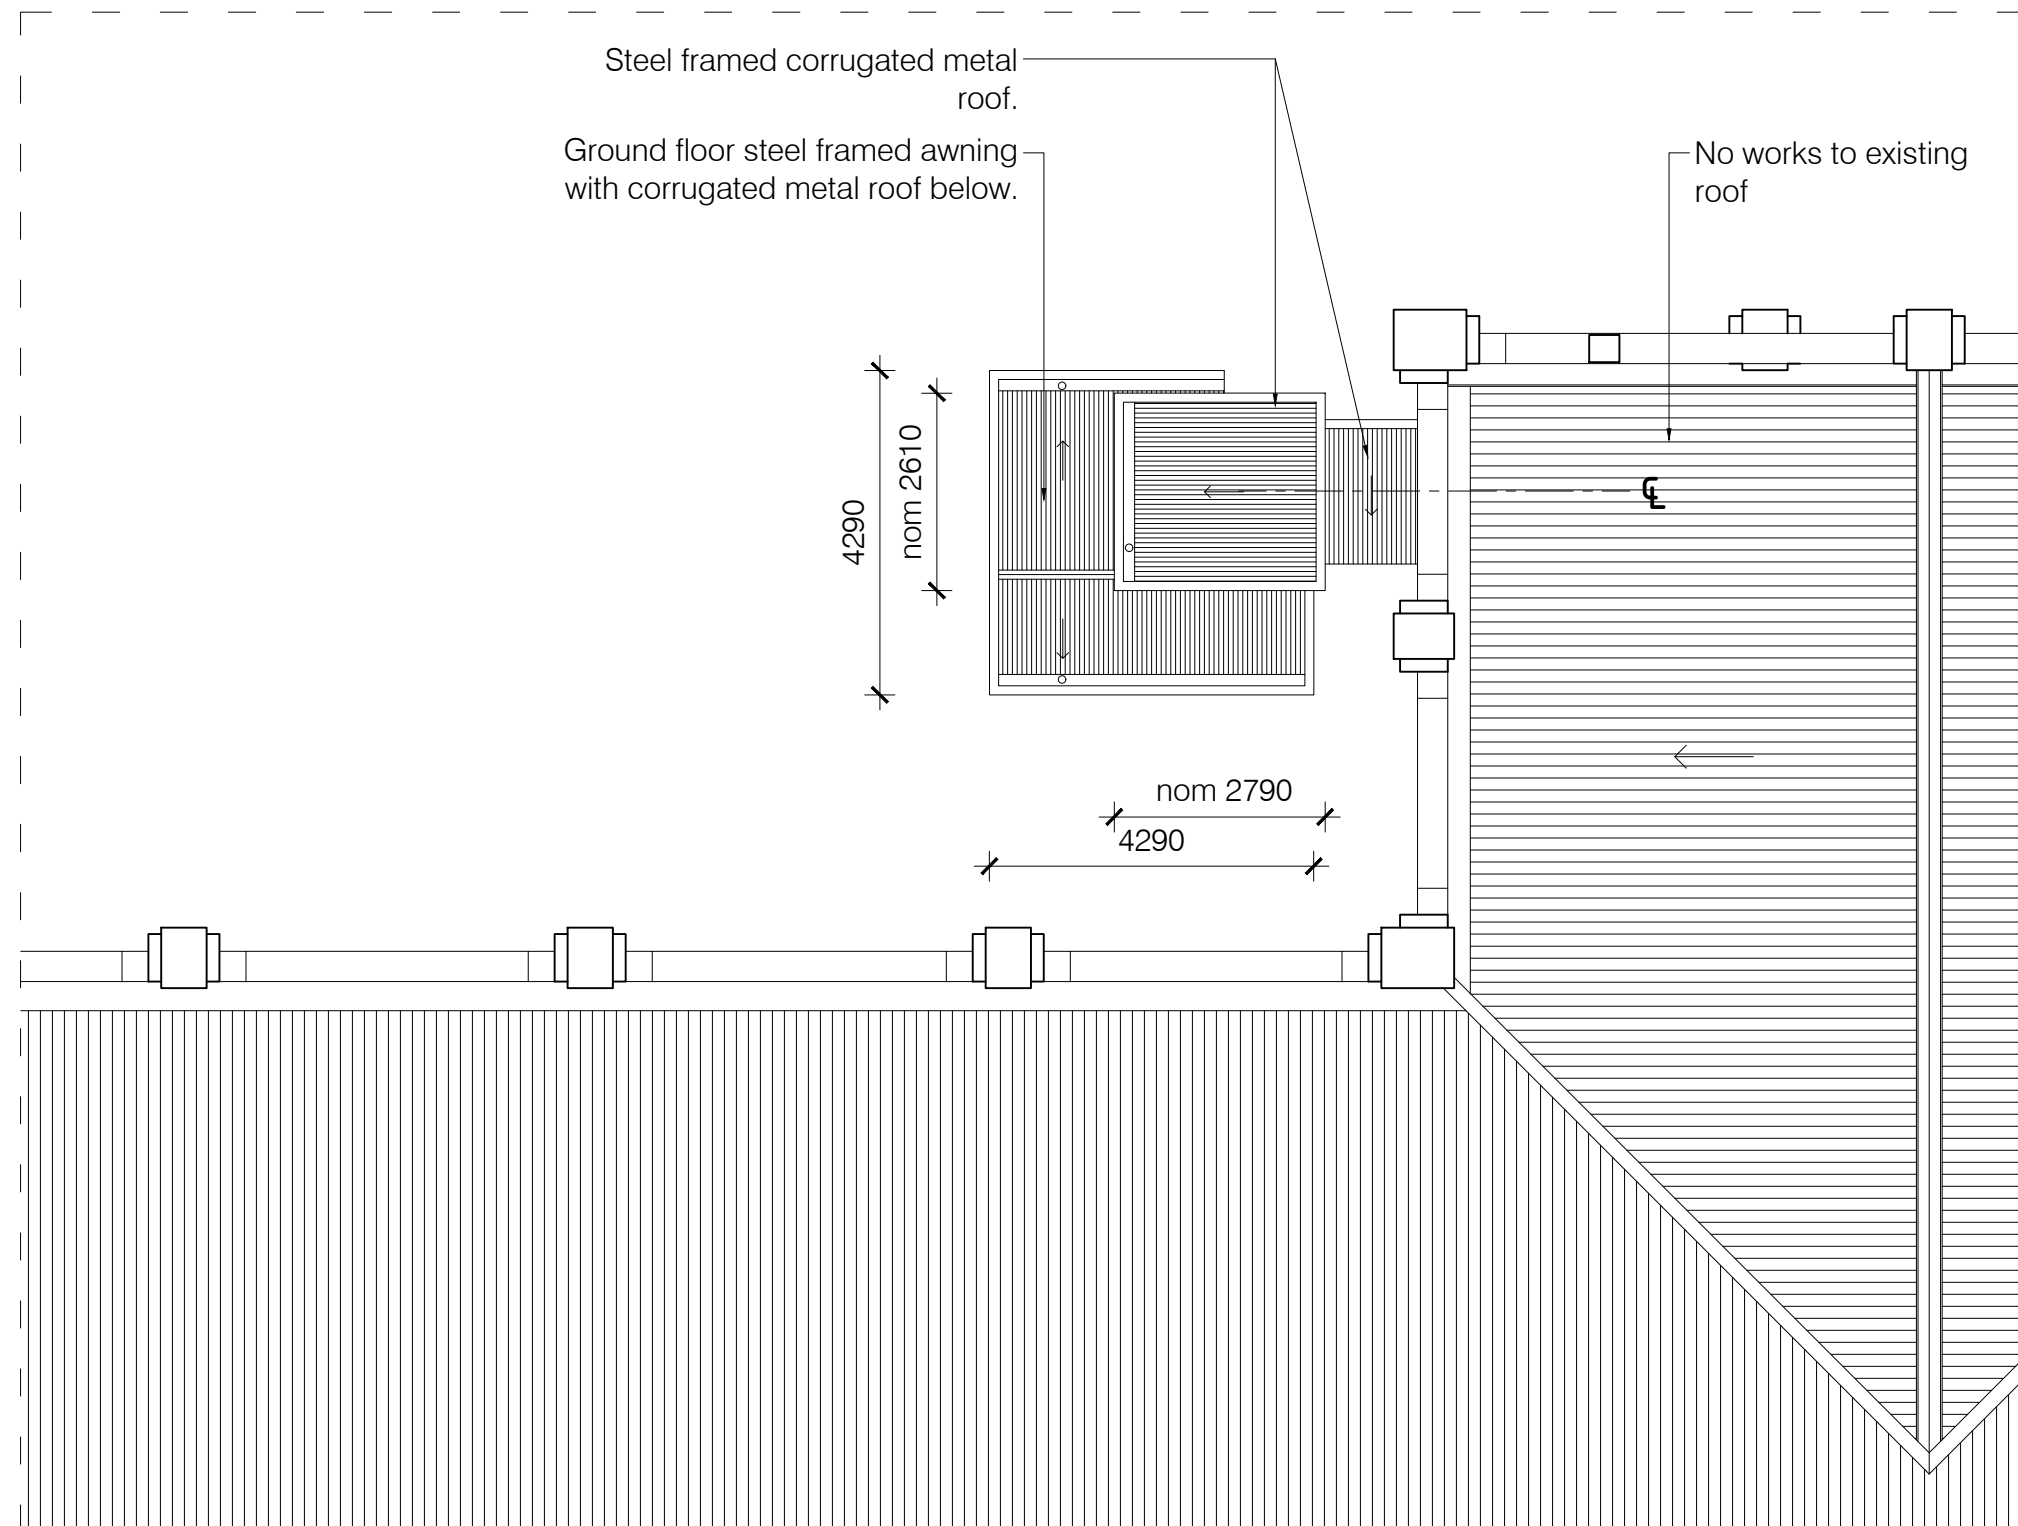

01 **Roof Plan**
10 **1:100**


•••••••• MICHAEL TAYLOR •••••••• ARCHITECTURE •••••••• & HERITAGE	PROJECT Government Pavilion LOCATION 320 - 380 Epsom Rd, Flemington VIC 3031	TITLE Roof Plan Proposed	 NORTH	DO NOT SCALE DRAWINGS. COPYRIGHT: MICHAEL TAYLOR ARCHITECT AND CONSERVATION CONSULTANT pty ltd	DATE 24/07/2025 SCALE @A3 DRAWN SG DRAWING NO. H10
---	--	--	--	---	--

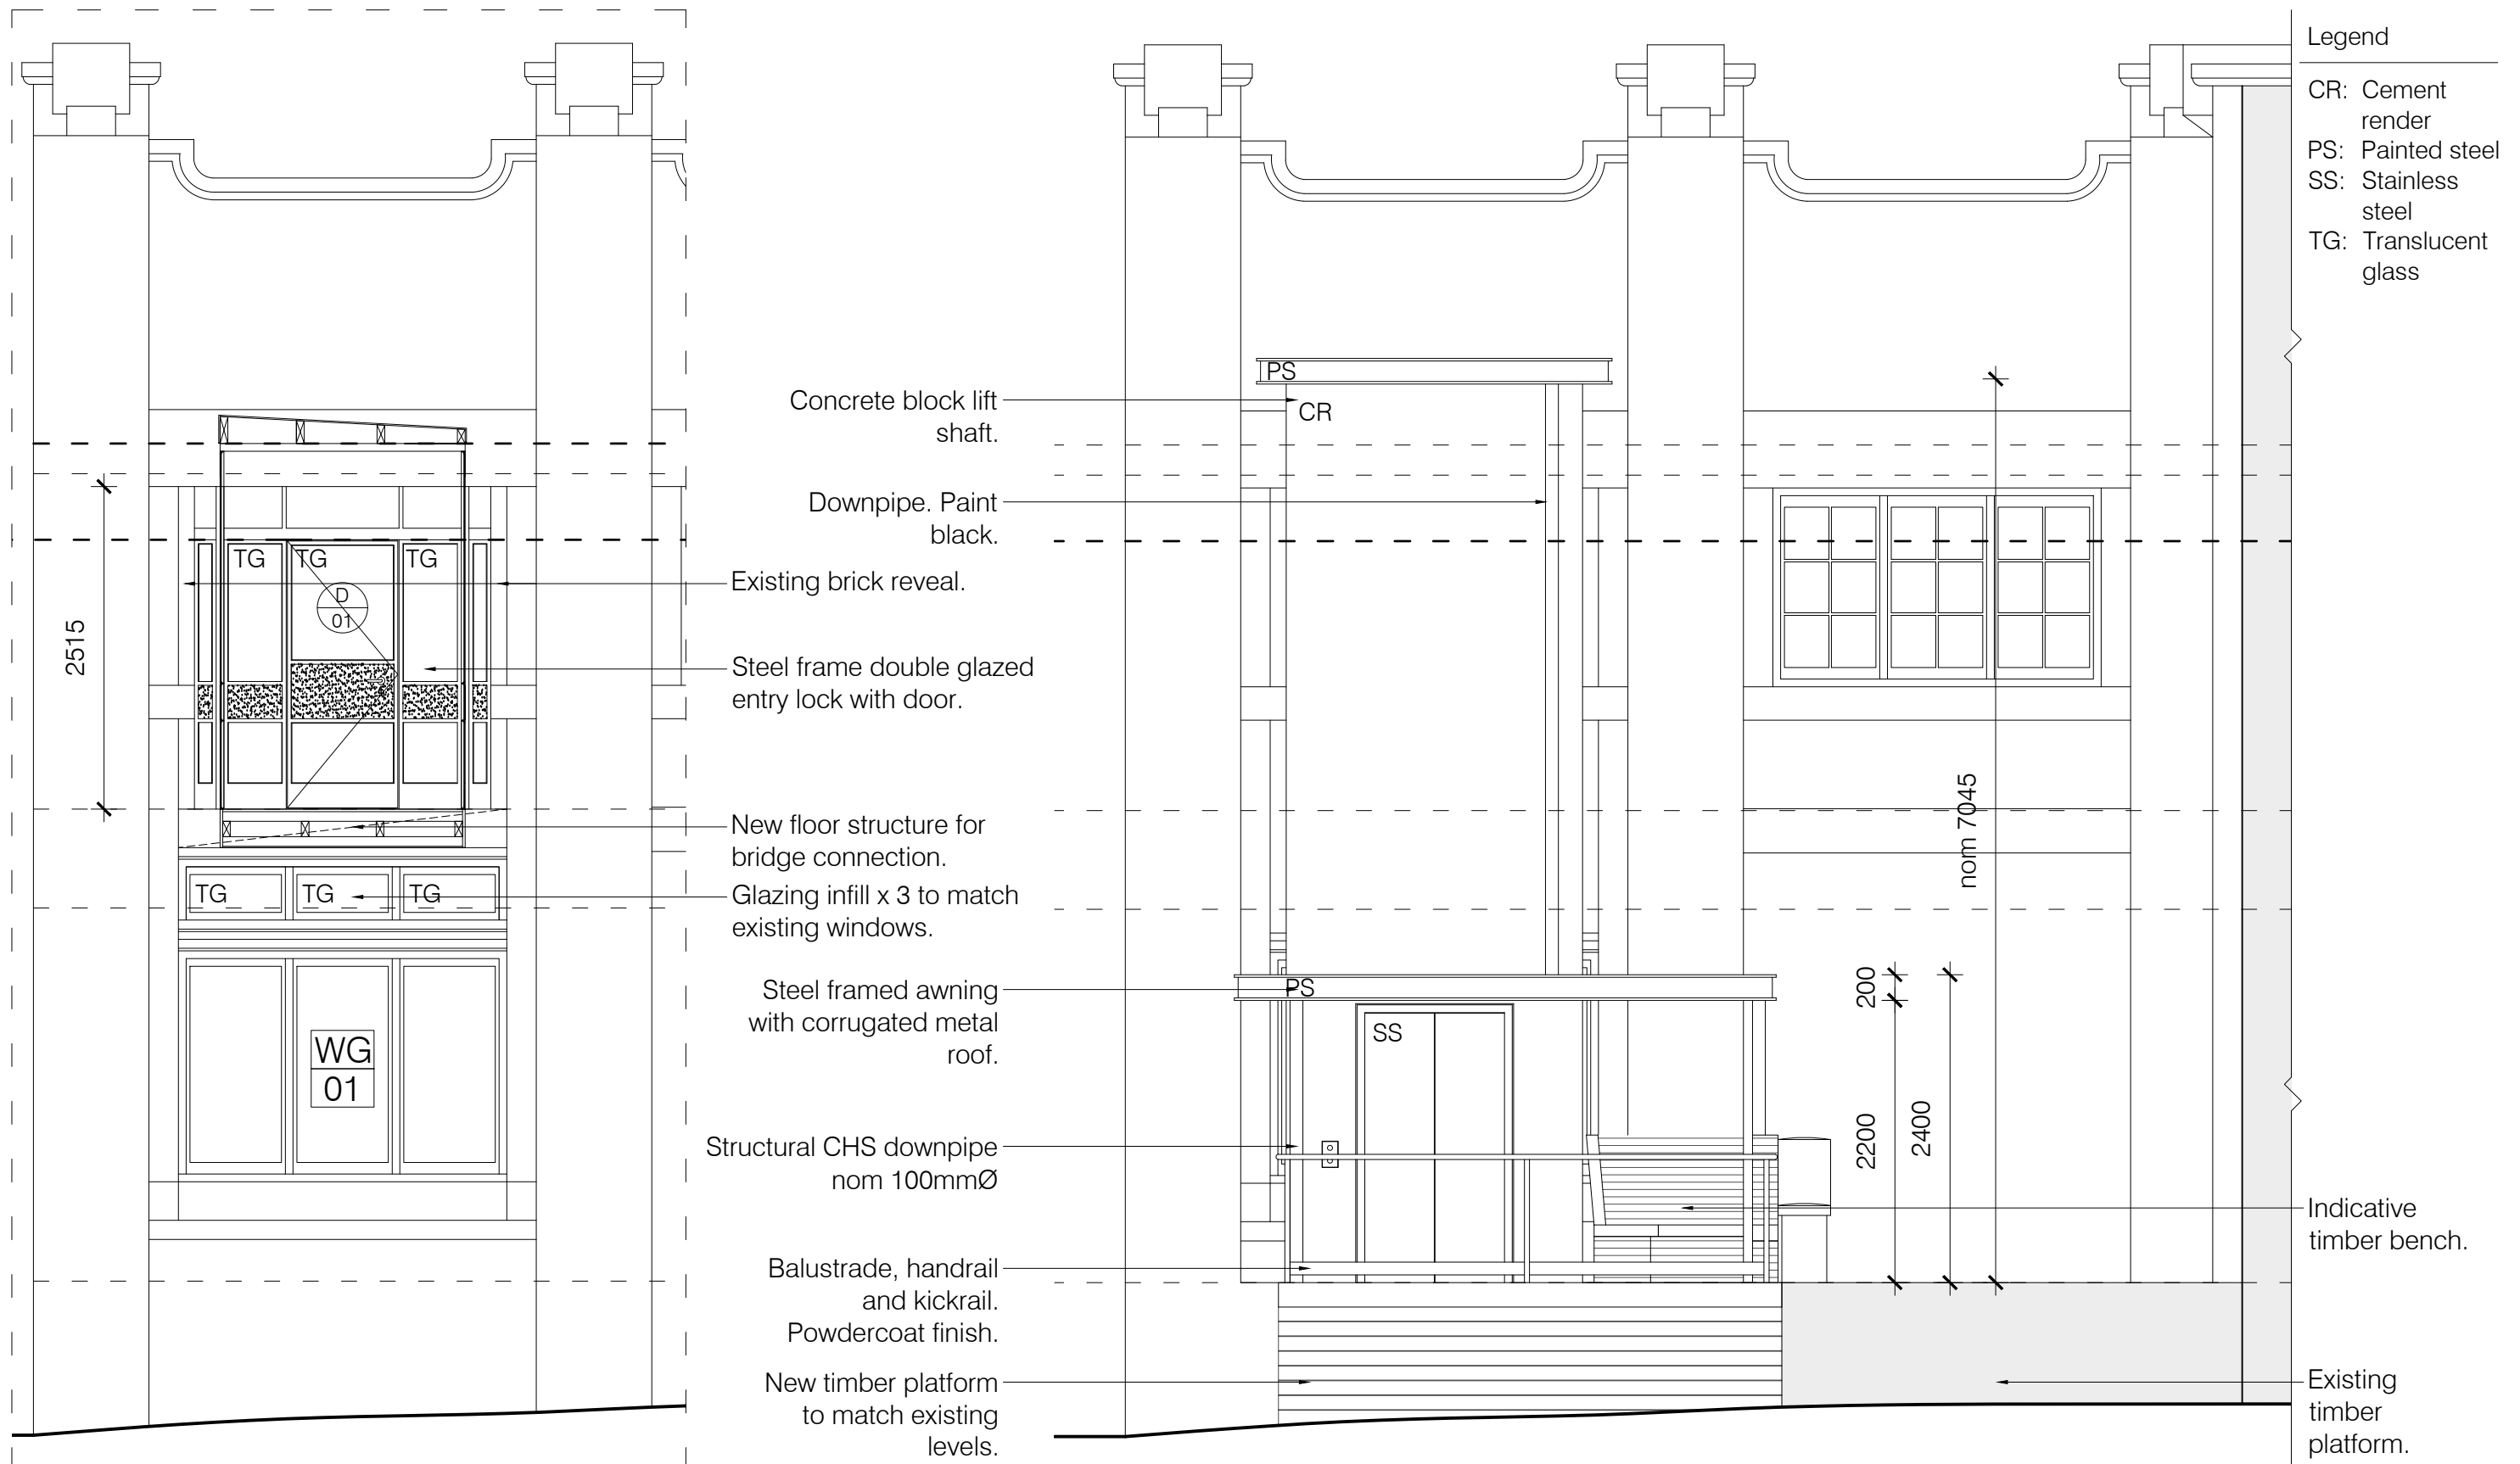

01
11
West Elevation (Government Pavilion)
1:50

02
11
West Elevation (Lift Shaft)
1:50

•••••••• MICHAEL TAYLOR •••••••• ARCHITECTURE •••••••• & HERITAGE	PROJECT Government Pavilion LOCATION 320 - 380 Epsom Rd, Flemington VIC 3031	TITLE West Elevation Proposed	NORTH	DO NOT SCALE DRAWINGS. COPYRIGHT: MICHAEL TAYLOR ARCHITECT AND CONSERVATION CONSULTANT pty ltd	DATE 24/07/2025 SCALE @A3 DRAWN SG DRAWING NO. H11
--	--	--	--------------	---	--

 

North Elevation

1:50


MICHAEL TAYLOR
 ARCHITECTURE
 & HERITAGE

PROJECT

Government Pavilion

LOCATION

320 - 380 Epsom Rd, Flemington VIC 3031

TITLE

North Elevation

Proposed



DO NOT SCALE DRAWINGS.
COPYRIGHT: MICHAEL TAYLOR
ARCHITECT AND CONSERVATION
CONSULTANT pty ltd

DATE	24/07/2025
------	------------

SCALE @A3

DRAWN	SG
-------	----

DRAWING NO. _____

H12

