



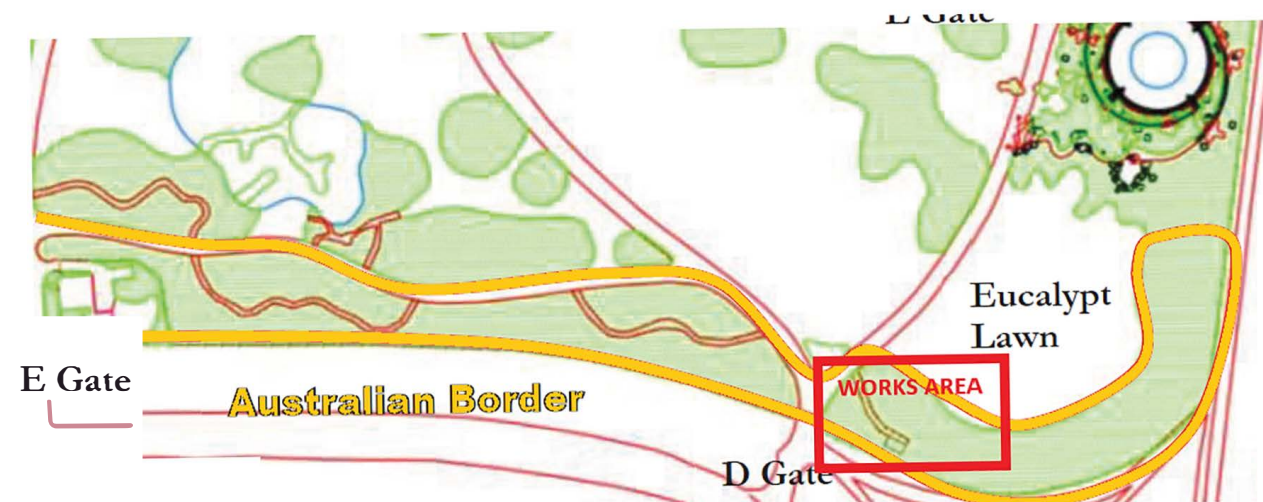

AUSTRALIAN BORDER
ROYAL BOTANIC GARDENS MELBOURNE



PROPOSED WORKS AREA

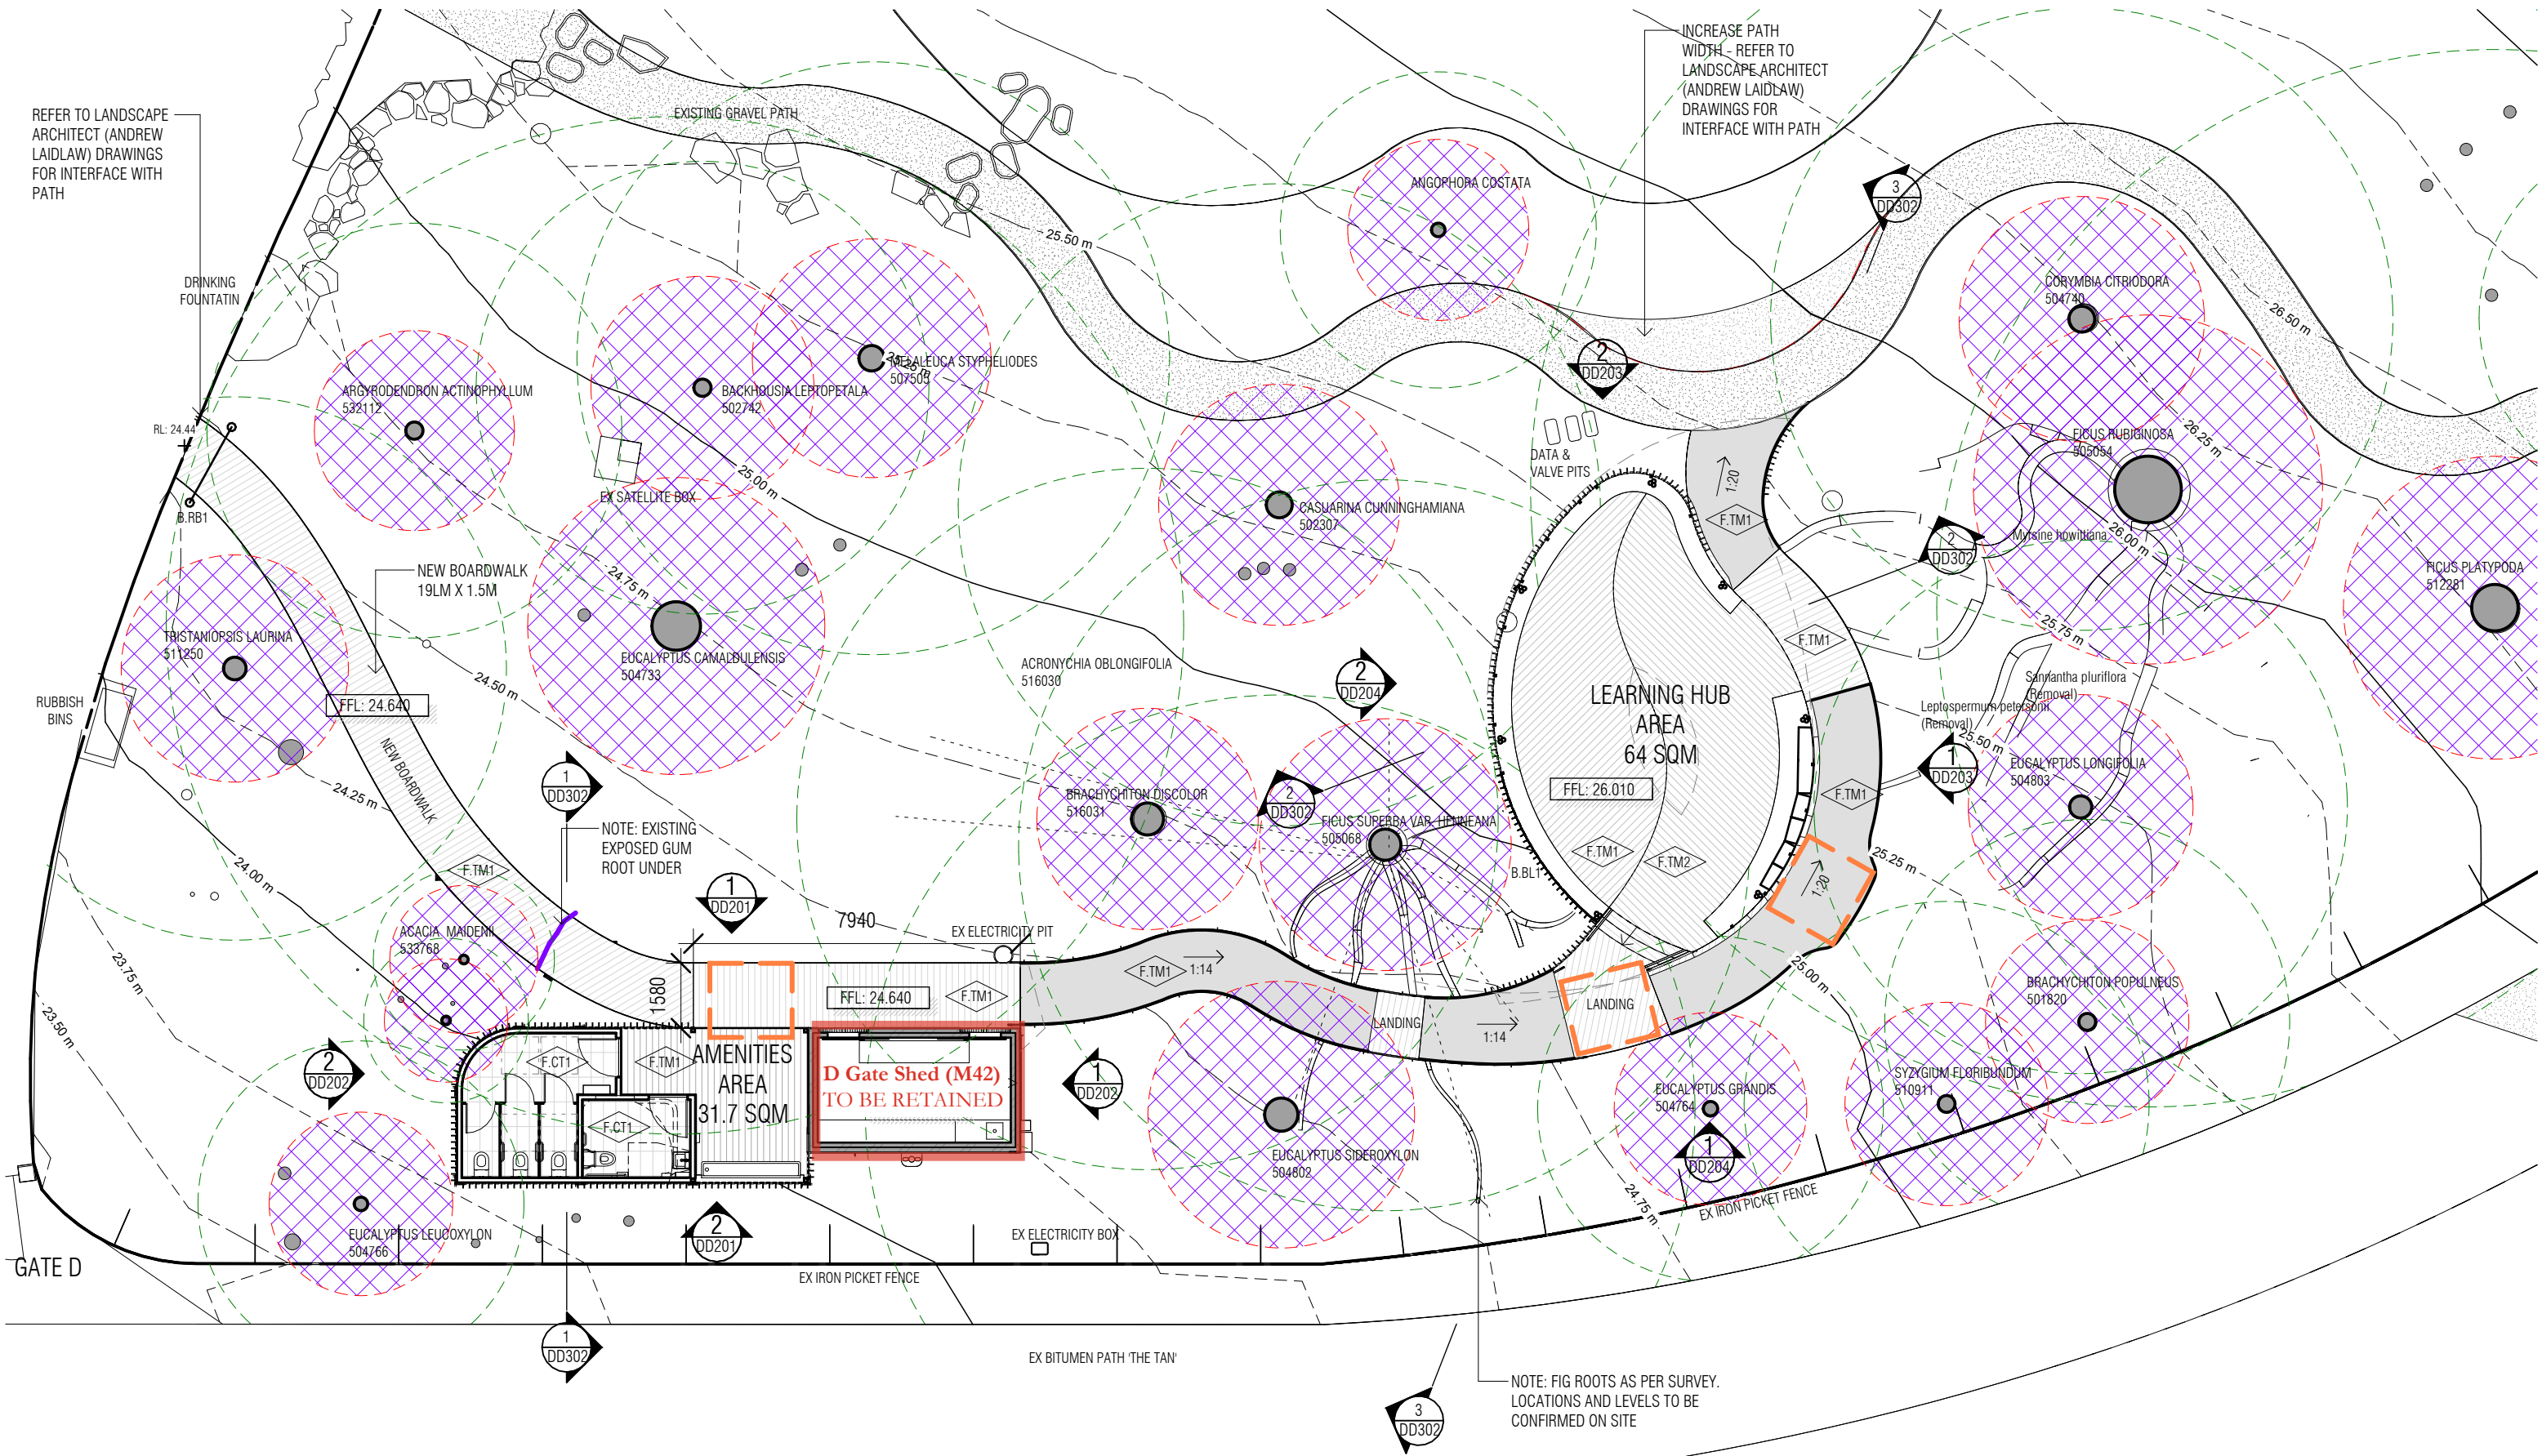

1 SITE PLAN - PROPOSED
SCALE 1 : 150

PRELIMINARY

REV	ISSUE DATE	BY	REASON FOR ISSUE
00	24.09.24	ST	ISSUED TO CLIENT
01	10.01.25	ST	ISSUED TO CLIENT
02	5.02.25	ST	ISSUED TO CLIENT

LEGEND:

- X.XX DOOR, OR BALUSTRADE TAG
- X.XX WINDOW TAG
- X.XX MATERIAL & FINISHES TAG

- EXISTING WALLS
- PROPOSED MASONRY WALLS
- PROPOSED LIGHTWEIGHT WALLS

- SRZ - STRUCTURAL ROOT ZONE
- TPZ - TREE PROTECTION ZONE

NOTE: EXISTING FITTINGS AND FINISHES ARE LABELED 'EX' OR 'X' AT THE END OF A TAG CODE.

ARCHITECT

SARAH LAKE ARCHITECTS

Level 1 242 Victoria Street
BRUNSWICK VIC 3056
info@sarahlake.com.au
www.sarahlake.com.au

PROJECT DETAILS

PROJECT: AUSTRALIAN DRYLANDS LEARNING HUB MELBOURNE

CLIENT: RBGV

ALL WORKS TO BE CARRIED OUT TO AUSTRALIAN STANDARDS AND TO COMPLY WITH THE BUILDING CODE OF AUSTRALIA
ALL DIMENSIONS TO BE CHECKED ON SITE PRIOR TO WORKS COMMENCING

DRAWING

TITLE: SITE PLAN - PROPOSED PROPOSED

SCALE: 1 : 150 JOB NUMBER: 2305

DATE: MAY 2023 DRAWN: ST

DRAWING NO: DD101