


Production Documentation

CD01	COVER SHEET
CD02	SITE PLAN OVERALL
CD03.01	SITE 01 - SHOP 139 - 143
CD03.02	SITE 02 - SHOP 103 -113
CD04	ELVATIONS
CD05	SECTION
CD06	COMPONENT PLAN
CD07	INSTALLATION PROCESS
CD08.01	3D PERSPECTIVE
CD08.02	3D PERSPECTIVE
CD08.03	3D PERSPECTIVE
CD08.04	3D PERSPECTIVE
CD08.05	3D PERSPECTIVE
CD08.06	3D PERSPECTIVE

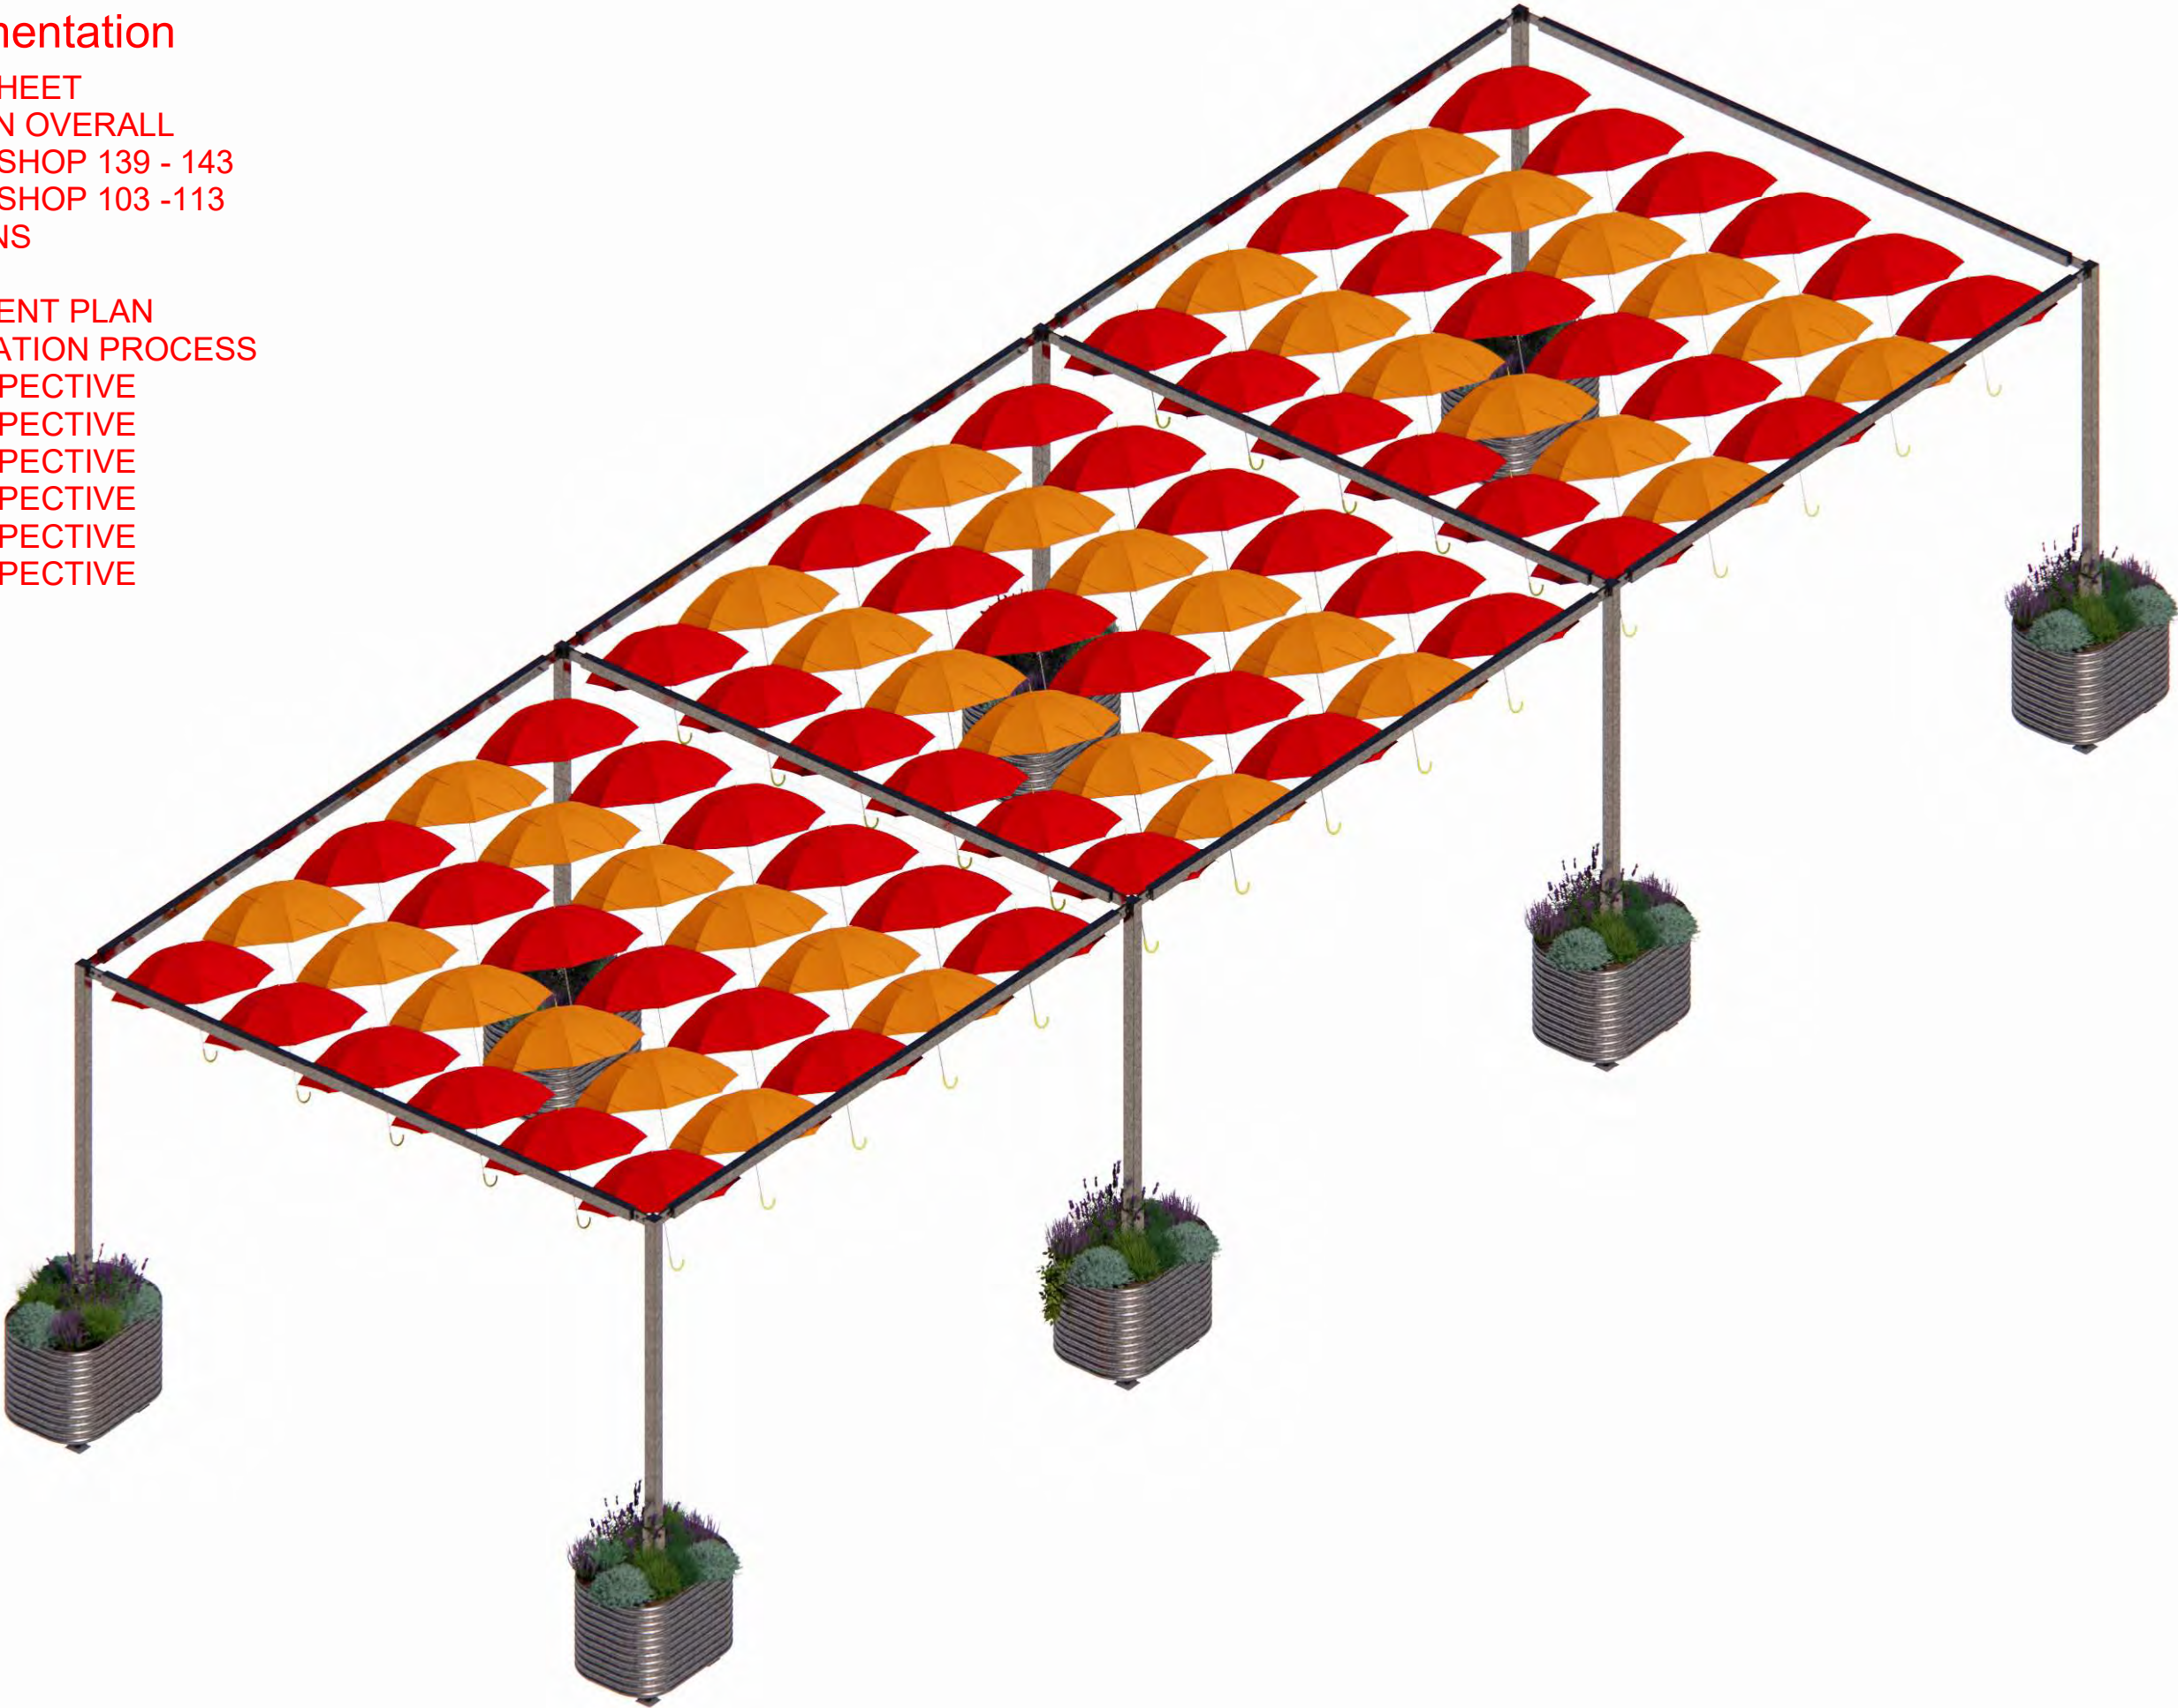


NOTES

- Verify all dimensions on site prior to commencement of any work.
- Do not scale off drawings.

Copyright Events720.

PROJECT COVER SHEET


Client:	QUEEN VICTORIA MARKET	DWG Date:	20-08-25	Event Date:	2025
Event:	UMBRELLA CANOPY	Sheet No:	PD01	Bump in Date:	NA
Venue:	NA	Drawn By:	IM	Bump out Date:	NA
Stand Size:	NA	Project no.	25065	Stand Number:	NA




2/201-205 Sunshine Road
Tottenham 3012 VIC Australia
(03) 9131 1625

www.events720.com
letschat@events720.com

VICTORIA STREET

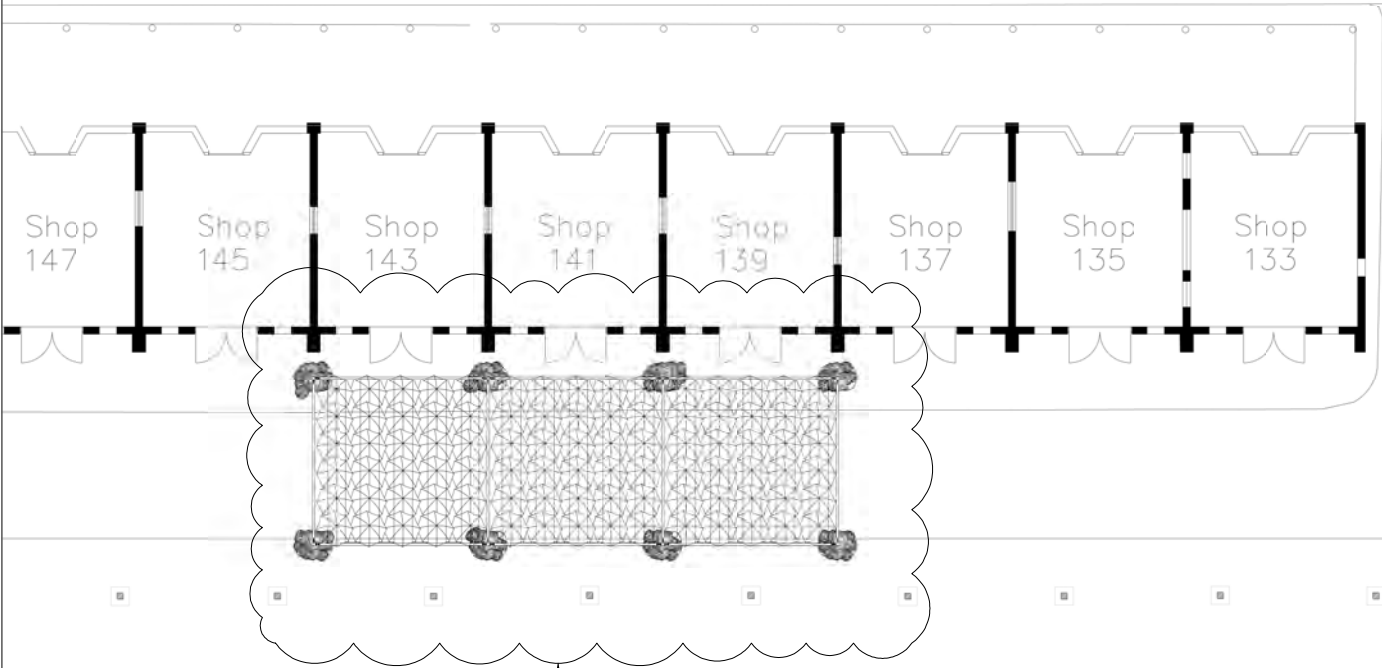

SITE 01

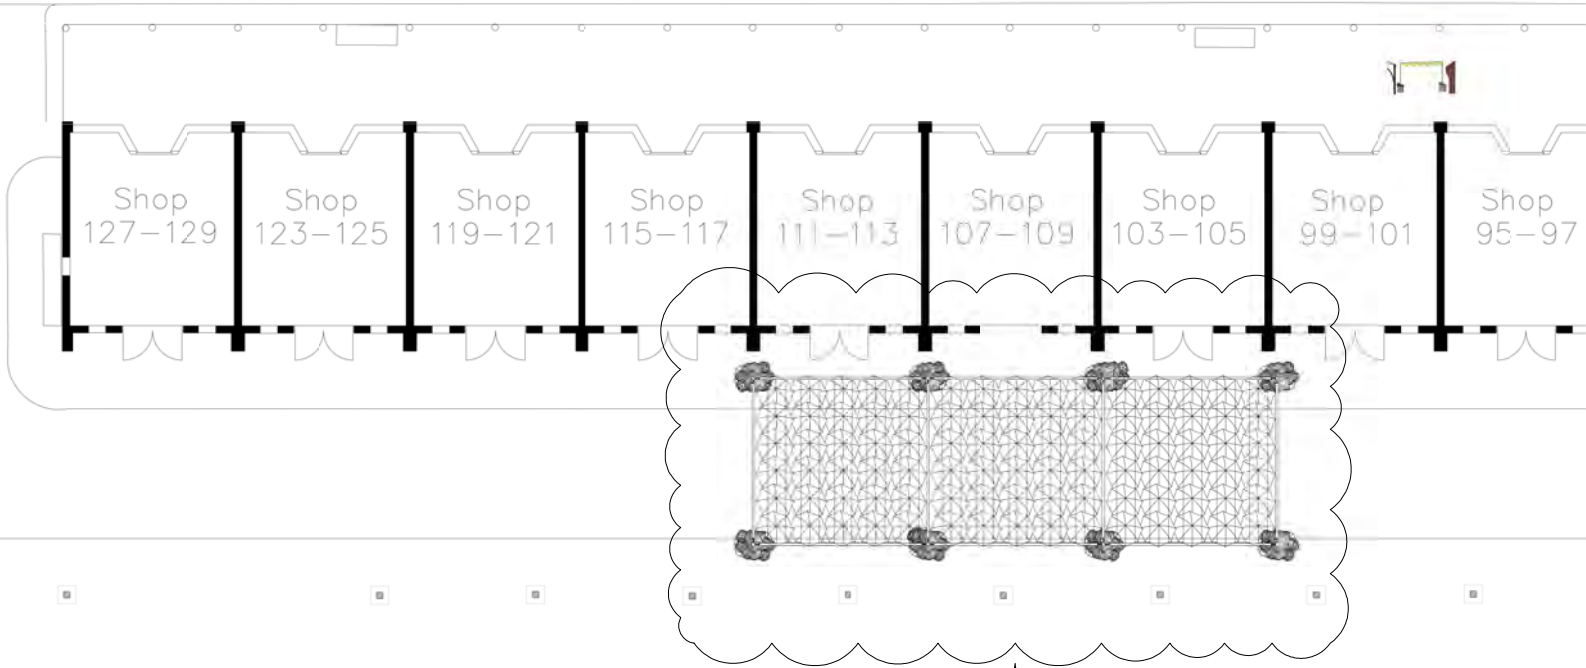

SITE 02


NOTES
- Verify all dimensions on site prior to commencement of any work.
- Do not scale off drawings.
Copyright Events720.

Client:	QUEEN VICTORIA MARKET	DWG Date:	20-08-25	Event Date:	2025
Event:	UMBRELLA CANOPY	Sheet No:	PD02	Bump in Date:	NA
Venue:	NA	Drawn By:	IM	Bump out Date:	NA
Stand Size:	NA	Project no.	25065	Stand Number:	NA



2/201-205 Sunshine Road
Tottenham 3012 VIC Australia
(03) 9131 1625

www.events720.com
letschat@events720.com

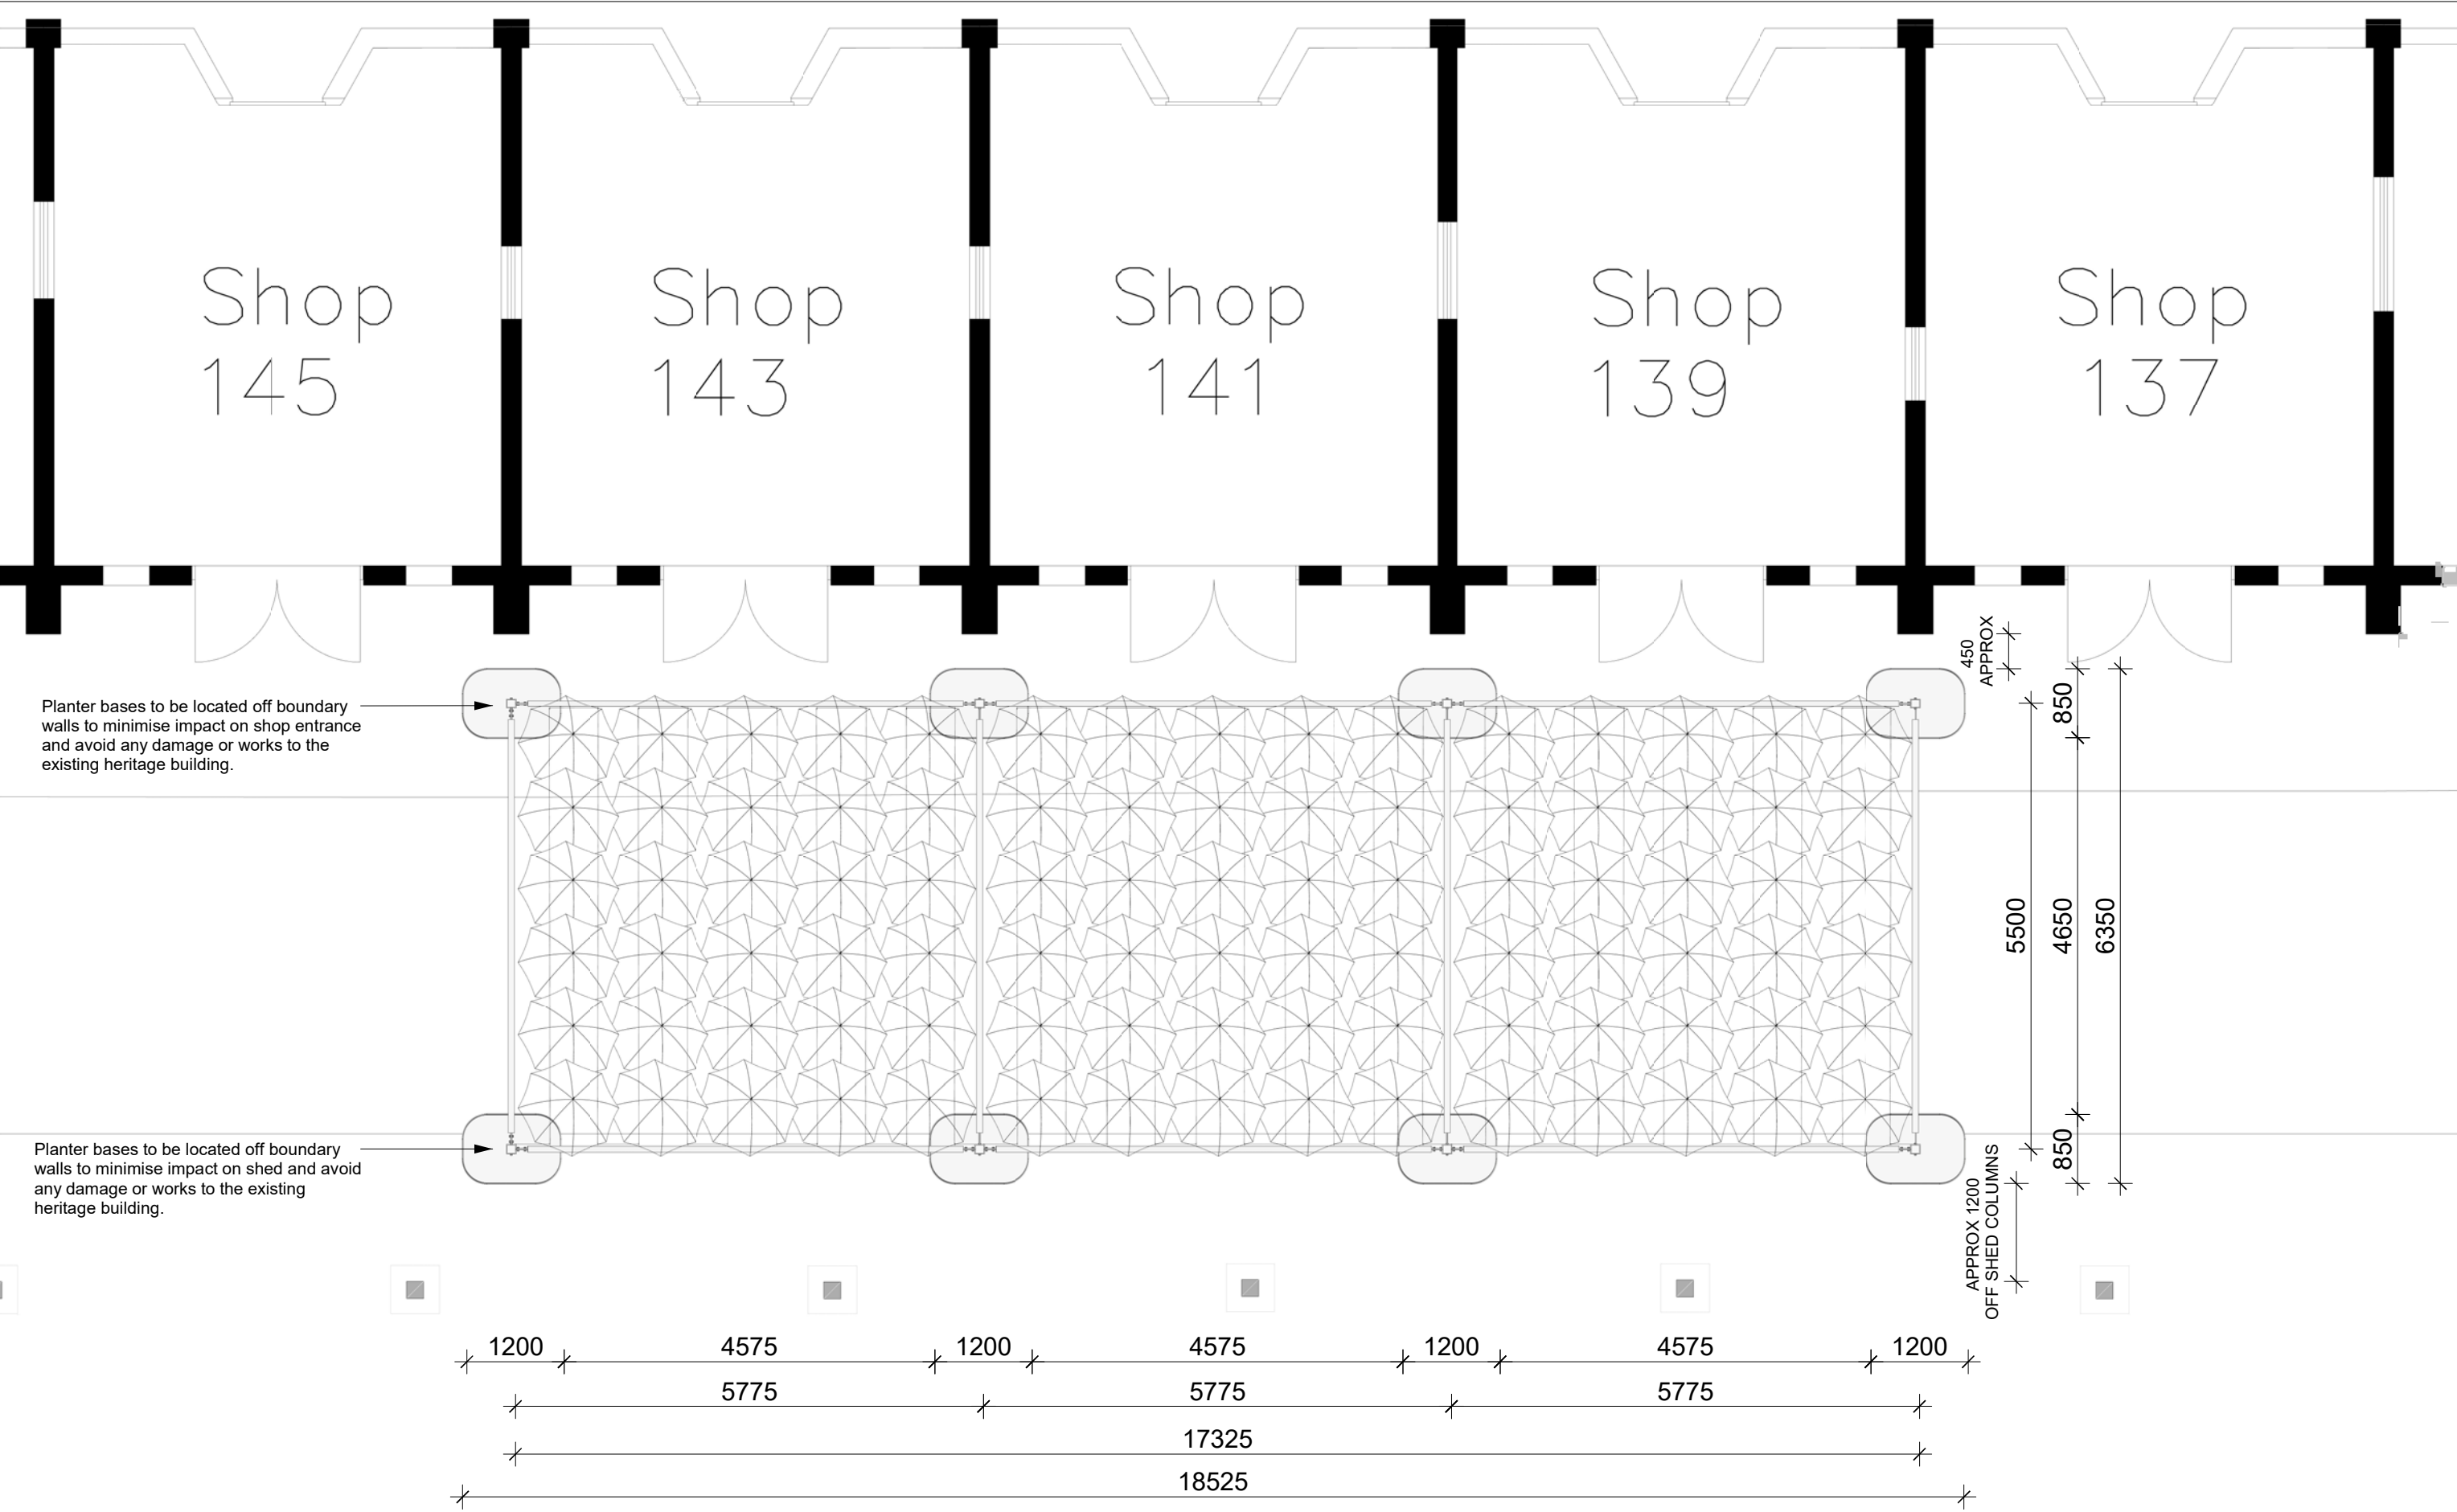

<div>NOTES</div> <div><div>- Verify all dimensions on site prior to commencement of any work.</div><div>- Do not scale off drawings.</div><div>Copyright Events720.</div></div>	Client: QUEEN VICTORIA MARKET		DWG Date: 20-08-25	Event Date: 2025
	Event: UMBRELLA CANOPY		Sheet No: PD02	Bump in Date: NA
	Venue: NA		Drawn By: IM	Bump out Date: NA
	Stand Size: NA		Project no. 25065	Stand Number: NA

e

events

720


2/201-205 Sunshine Road

Tottenham 3012 VIC Australia


(03) 9131 1625

www.events720.com

letschat@events720.com

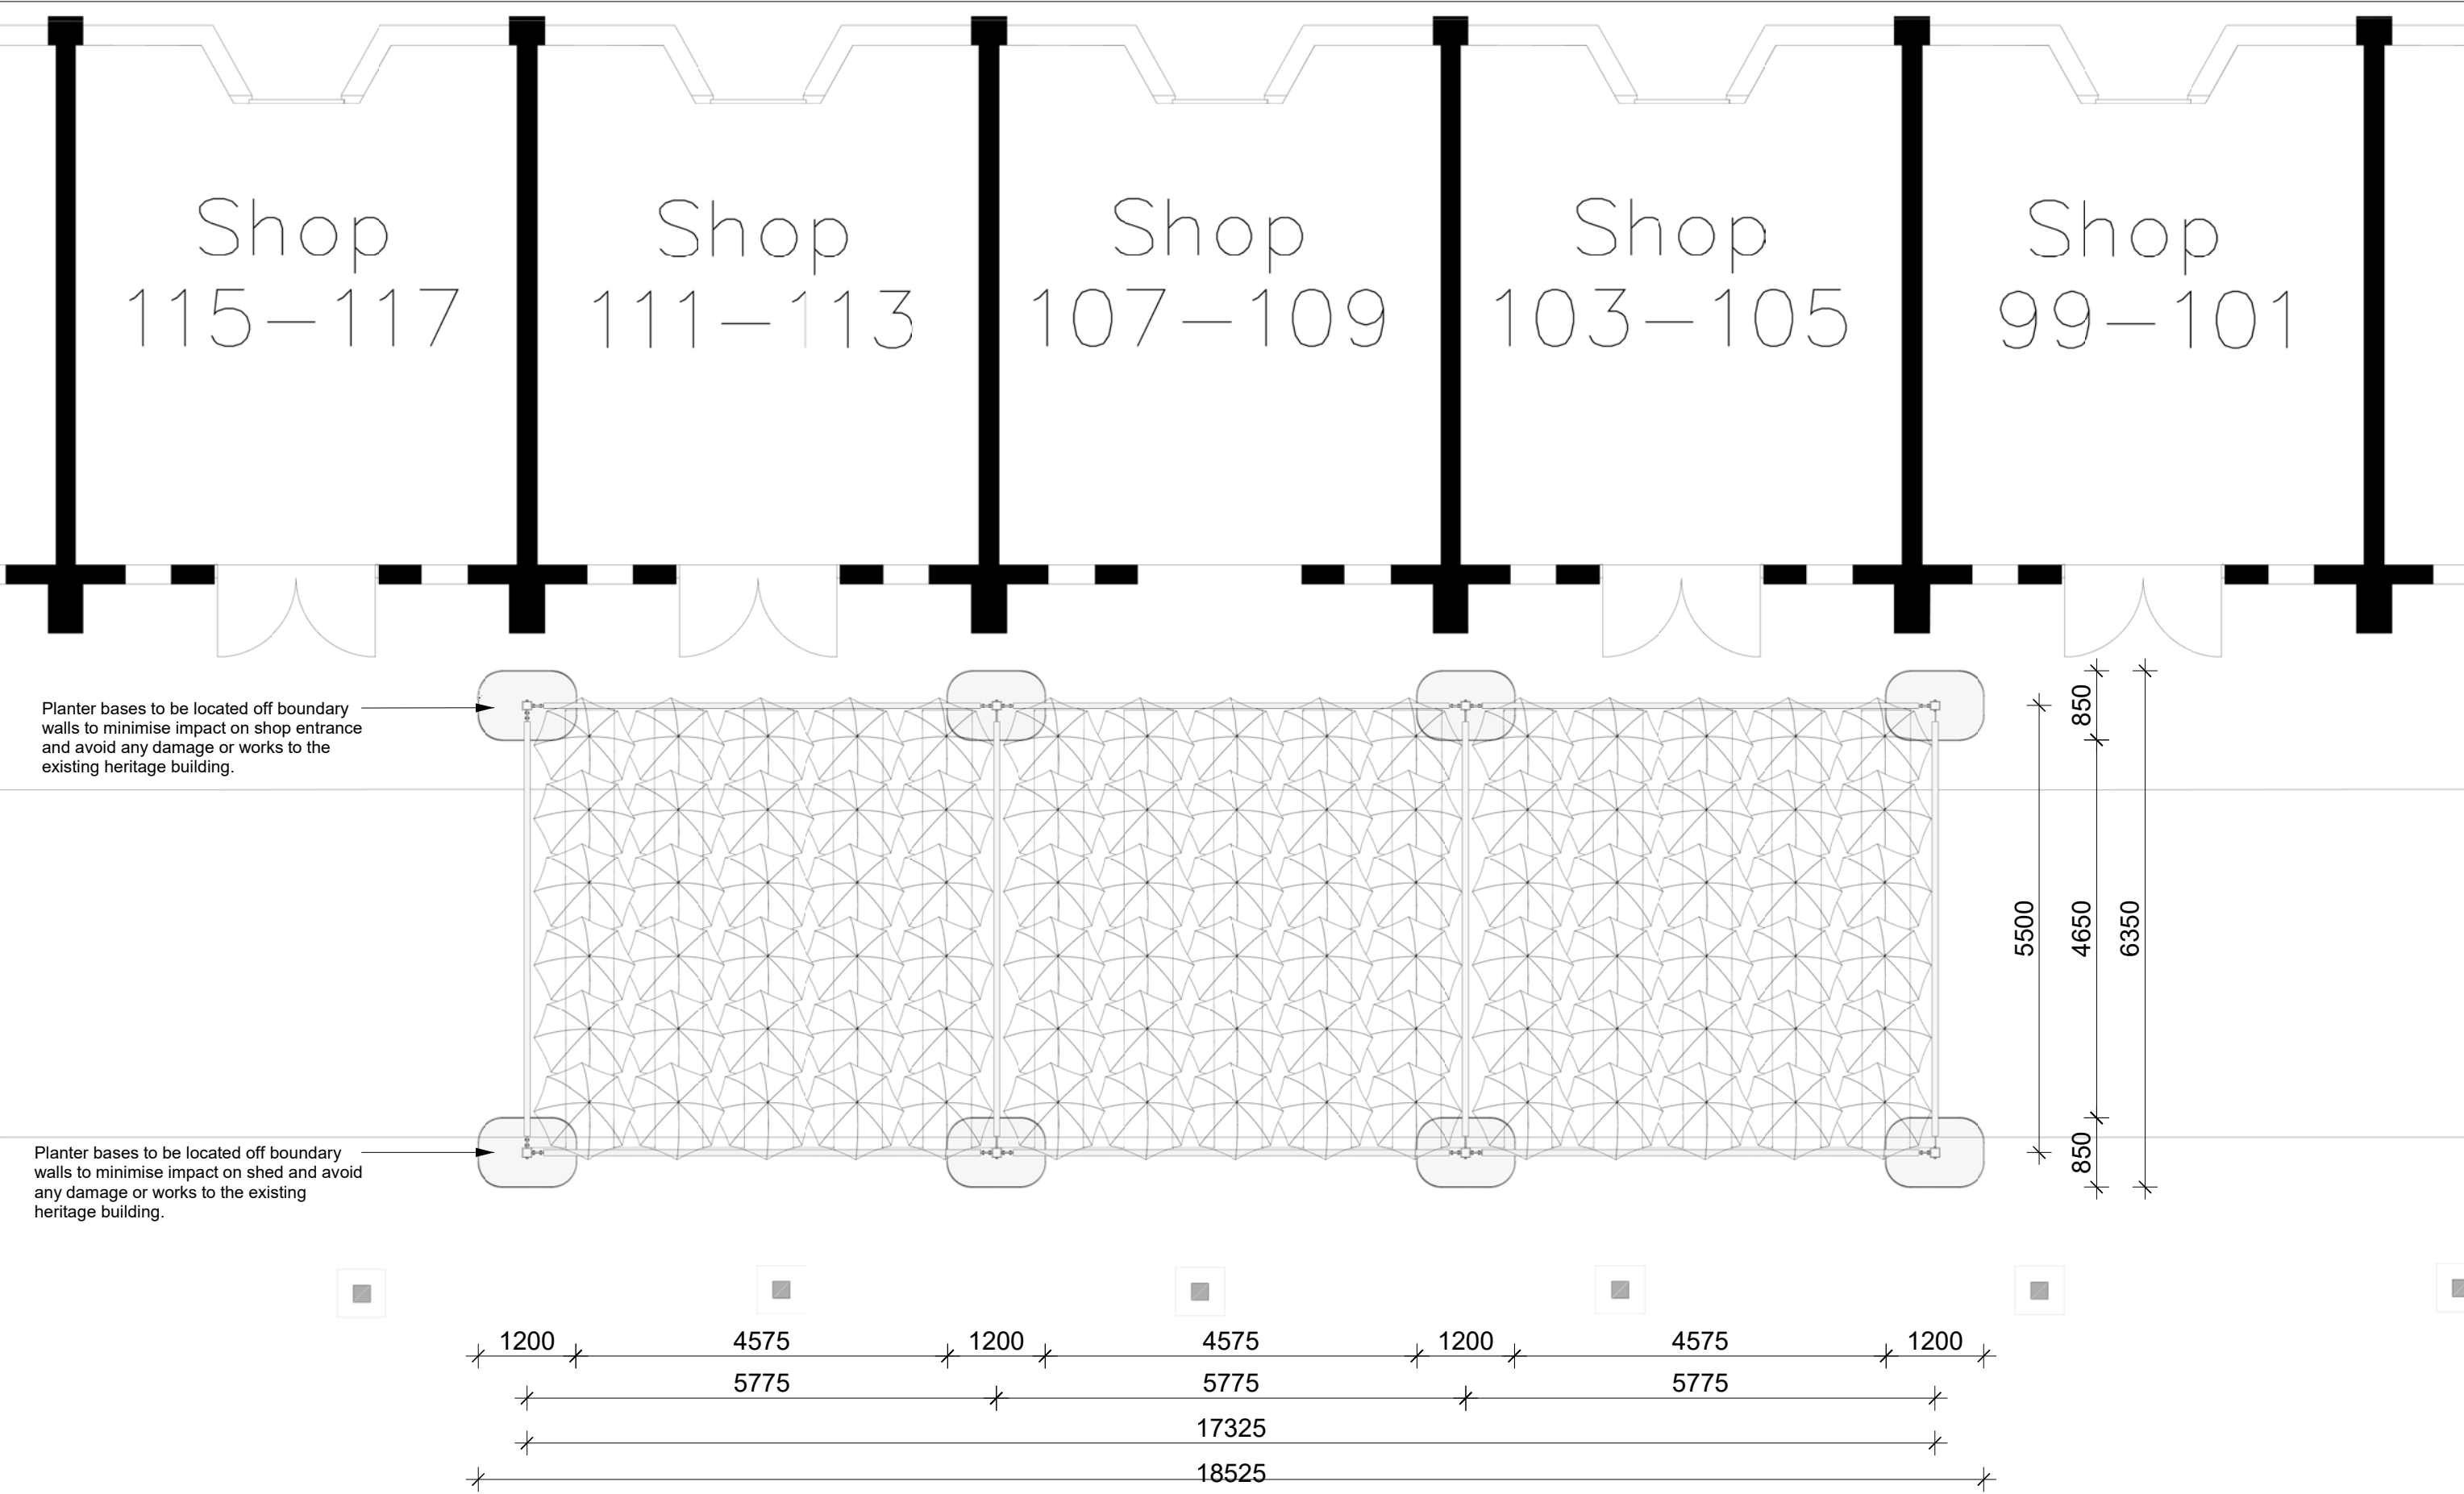


NOTES - Verify all dimensions on site prior to commencement of any work. - Do not scale off drawings. Copyright Events720.	FLOOR PLAN - WHOLE STAND	Client: QUEEN VICTORIA MARKET	DWG Date: 20-08-25	Event Date: 2025
		Event: UMBRELLA CANOPY	Sheet No: PD02	Bump in Date: NA
		Venue: NA	Drawn By: IM	Bump out Date: NA
		Stand Size: NA	Project no. 25065	Stand Number: NA




2/201-205 Sunshine Road
Tottenham 3012 VIC Australia
(03) 9131 1625

www.events720.com
letschat@events720.com

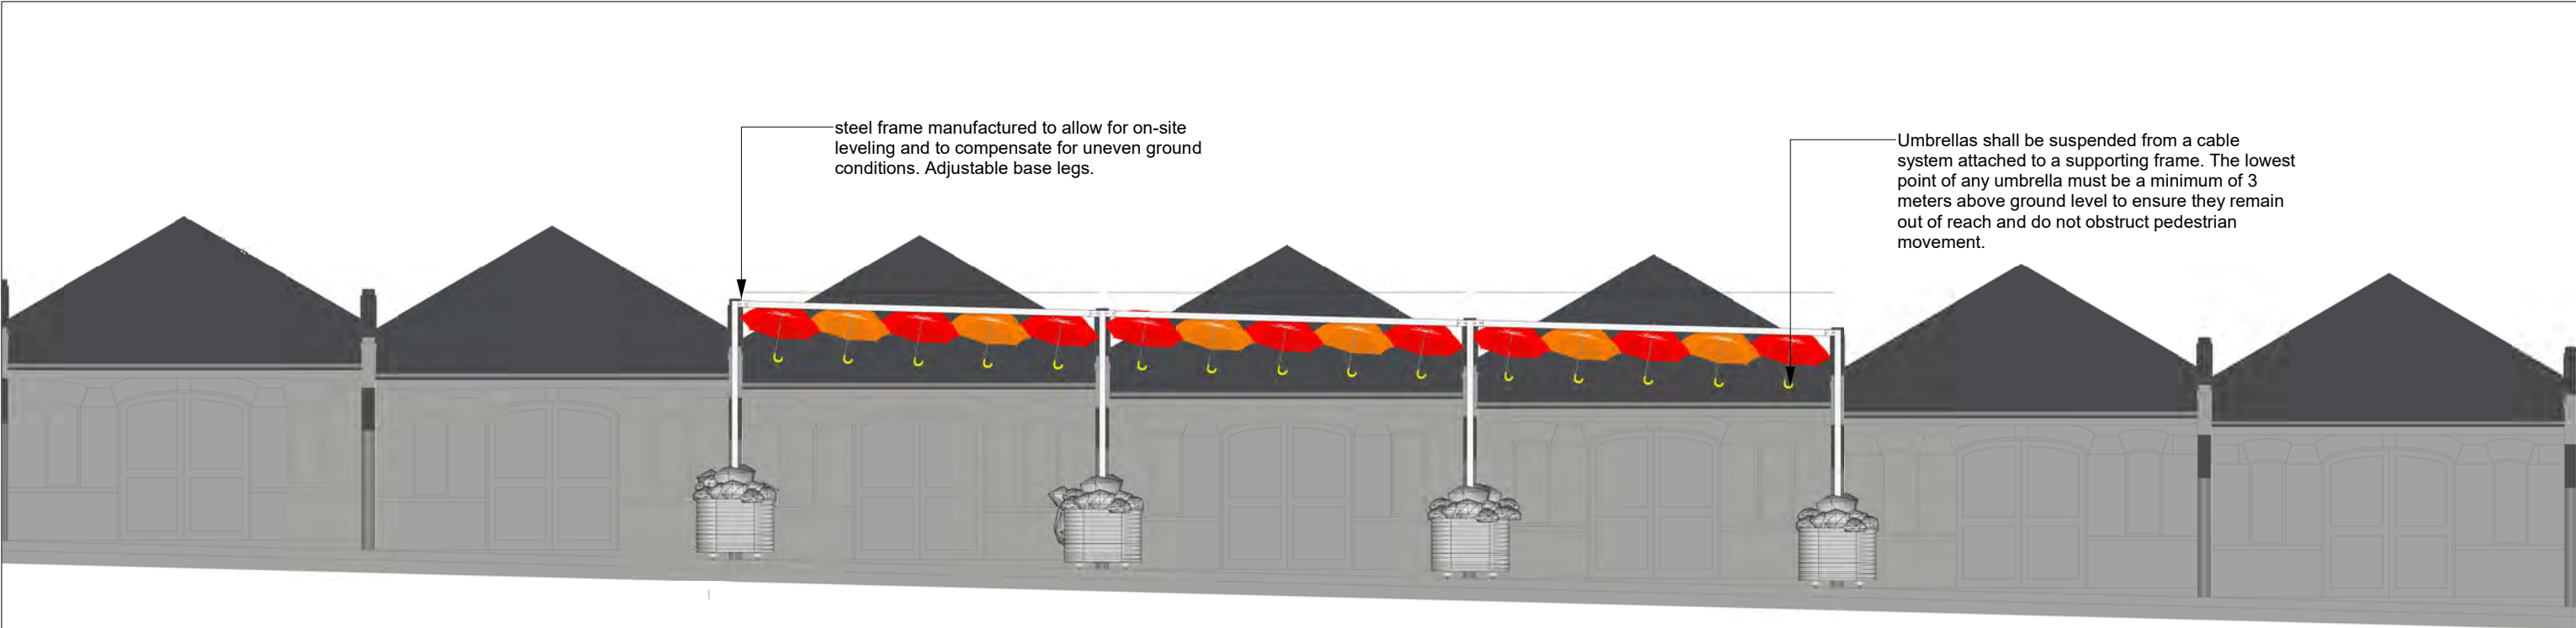

NORTH ELEVATION SITE 01

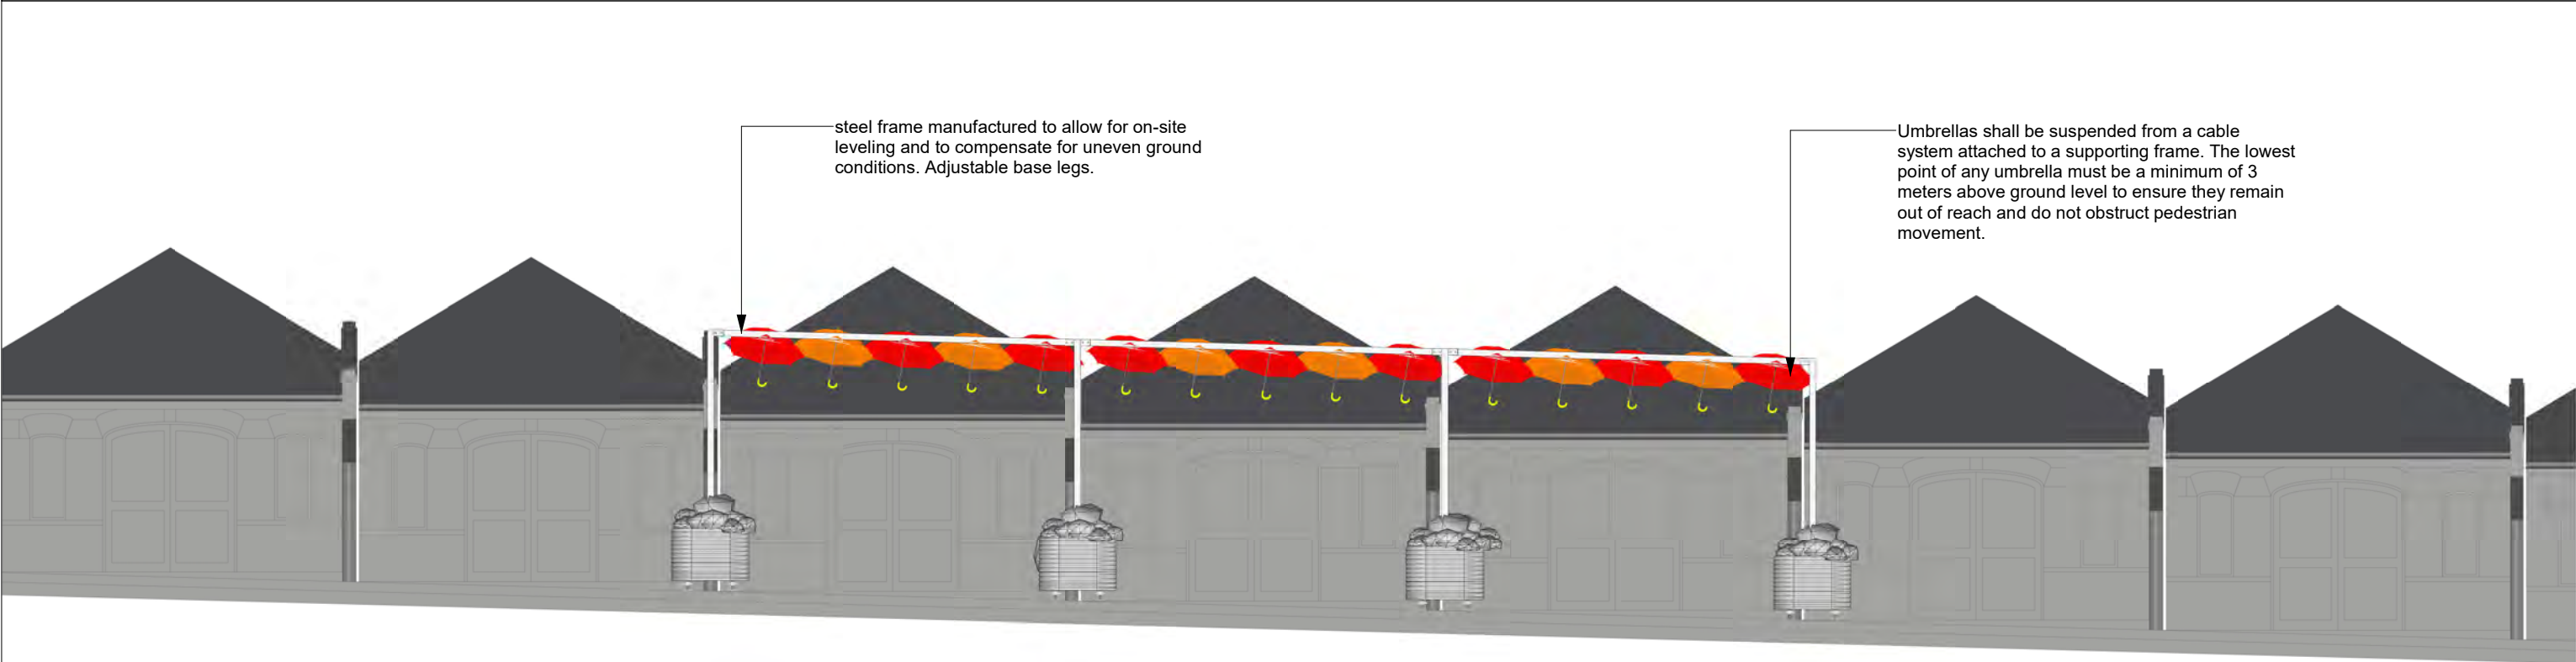


NORTH ELEVATION SITE 02

NOTES
- Verify all dimensions on site prior to commencement of any work.
- Do not scale off drawings.
Copyright Events720.

ELEVATIONS - FRONT, LEFT & RIGHT

Client:	QUEEN VICTORIA MARKET	DWG Date:	20-08-25	Event Date:	2025
Event:	UMBRELLA CANOPY	Sheet No:	PD03	Bump in Date:	NA
Venue:	NA	Drawn By:	IM	Bump out Date:	NA
Stand Size:	NA	Project no.	25065	Stand Number:	NA

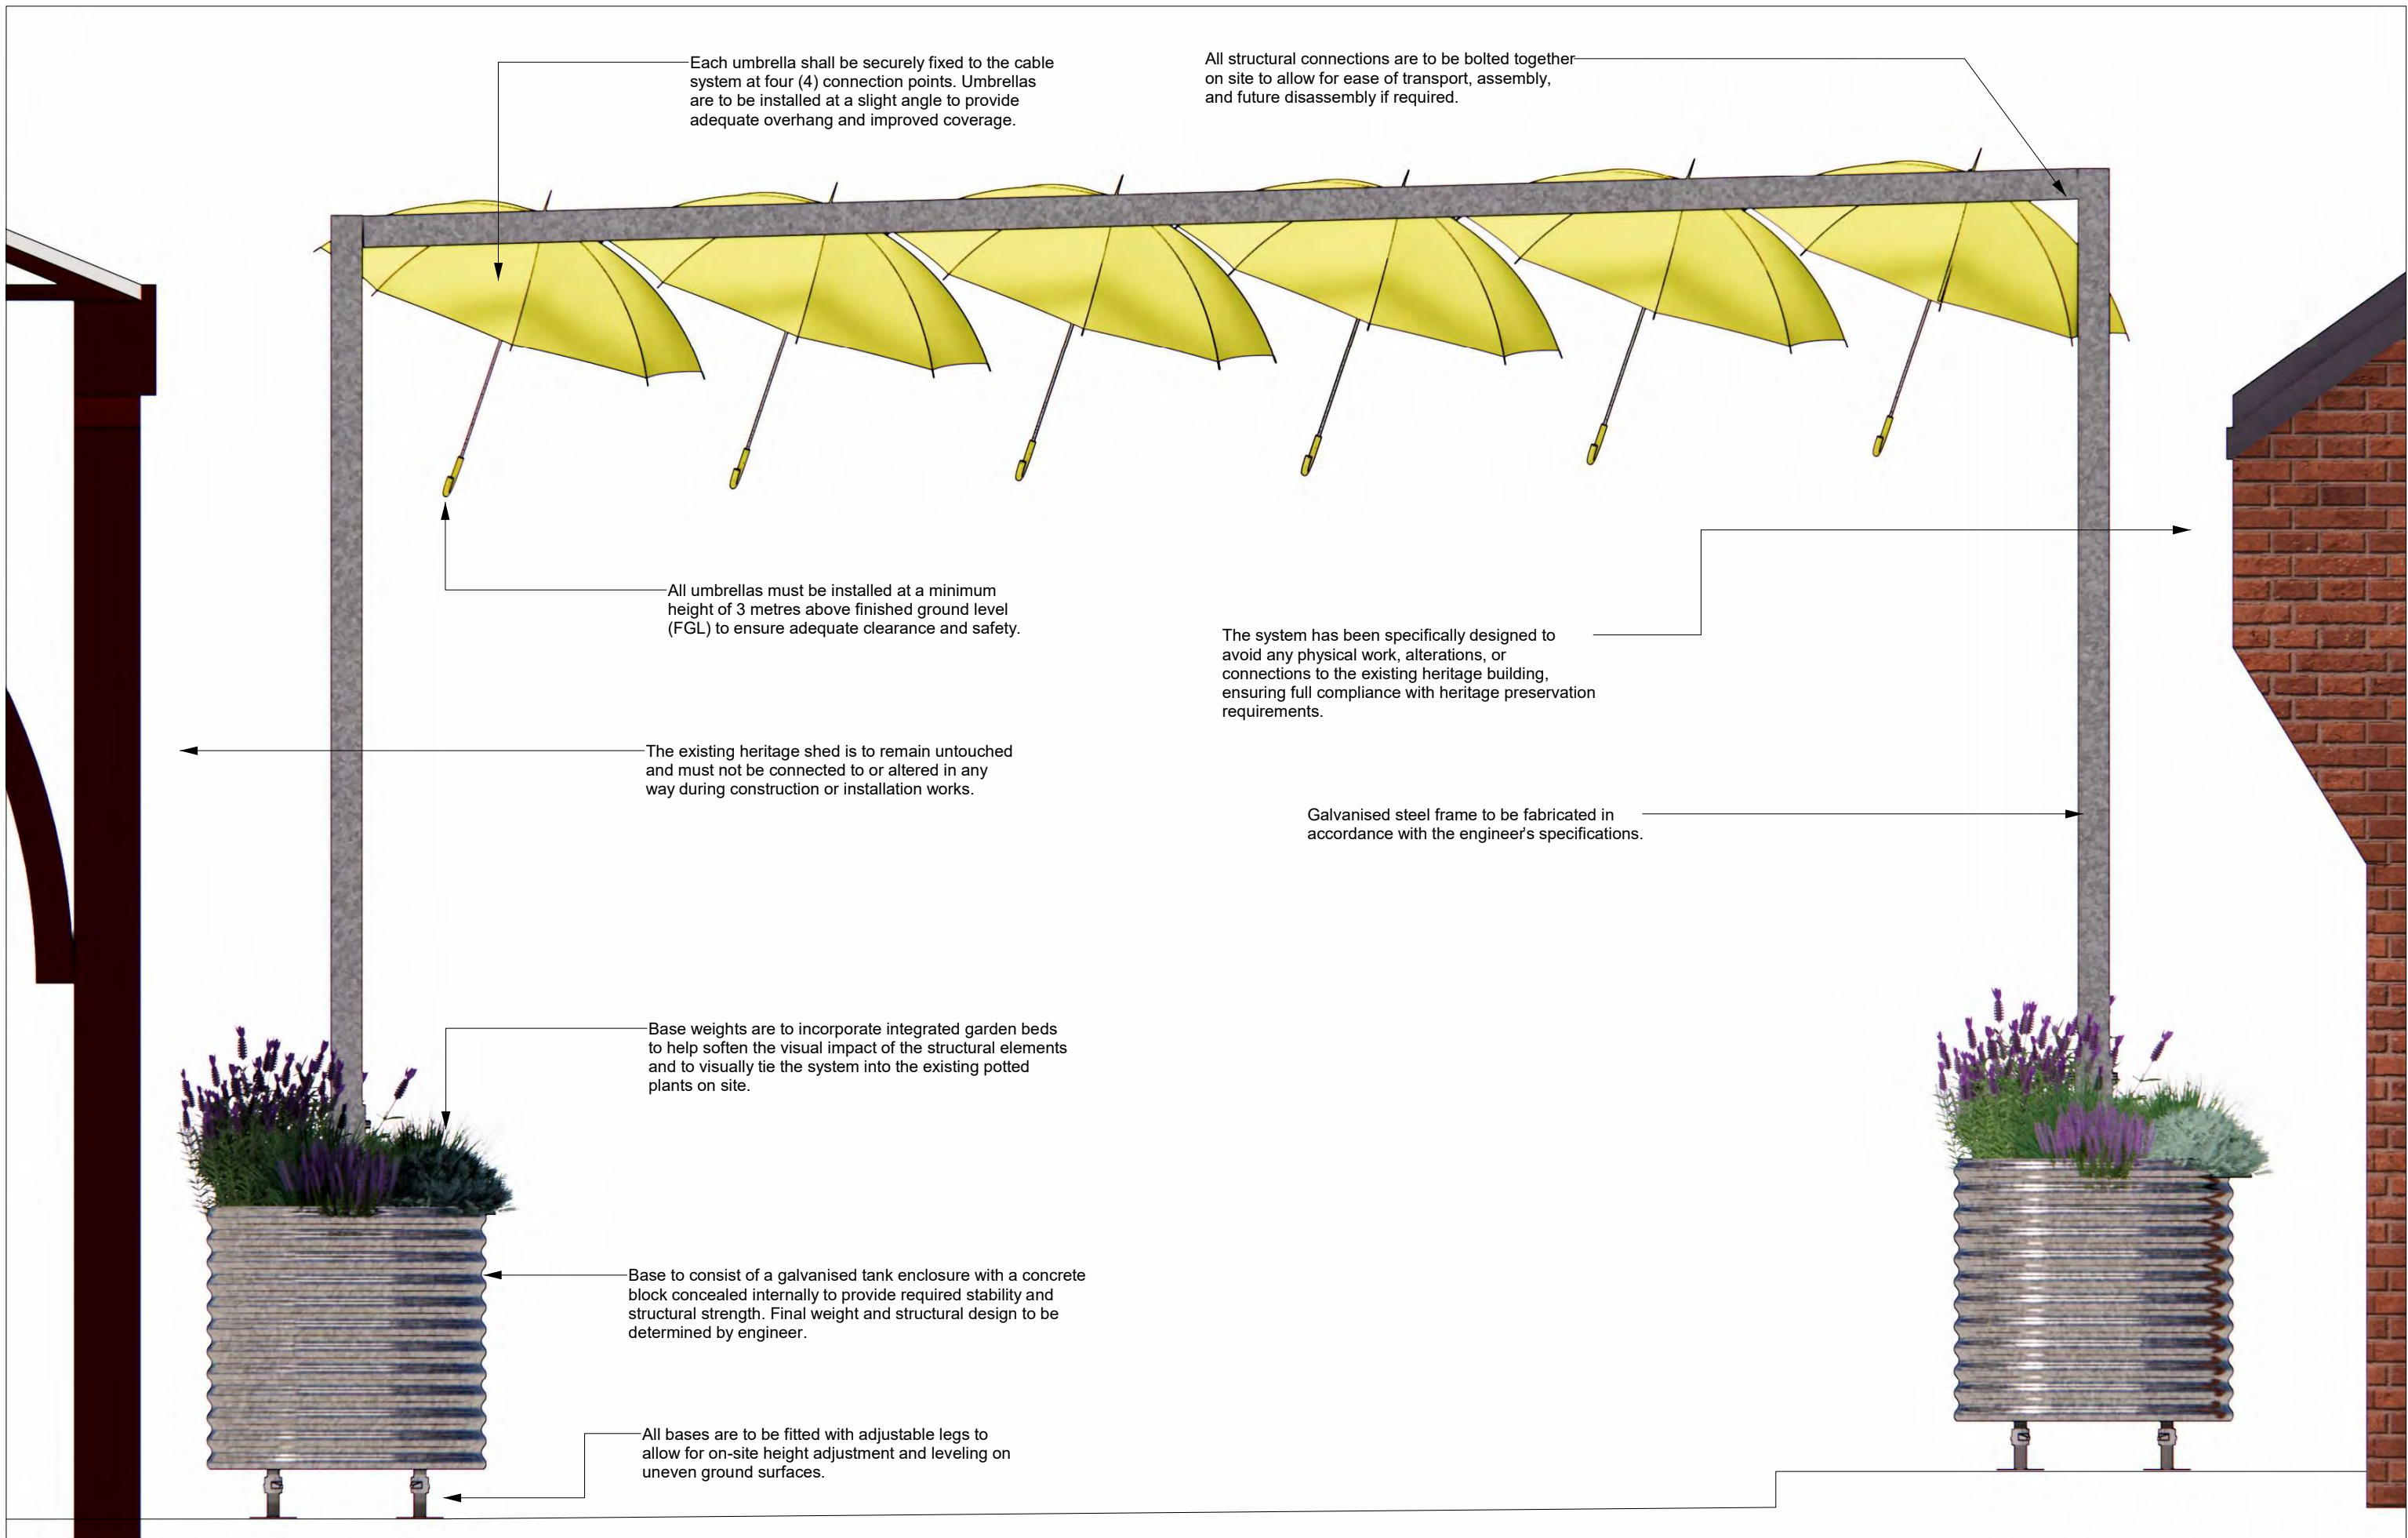


NOTES

- Verify all dimensions on site prior to commencement of any work.
- Do not scale off drawings.

Copyright Events720.




ELEVATIONS - FRONT, LEFT & RIGHT

Client:	QUEEN VICTORIA MARKET	DWG Date:	20-08-25	Event Date:	2025
Event:	UMBRELLA CANOPY	Sheet No:	PD03	Bump in Date:	NA
Venue:	NA	Drawn By:	IM	Bump out Date:	NA
Stand Size:	NA	Project no.	25065	Stand Number:	NA



2/201-205 Sunshine Road
Tottenham 3012 VIC Australia
(03) 9131 1625

www.events720.com
letschat@events720.com

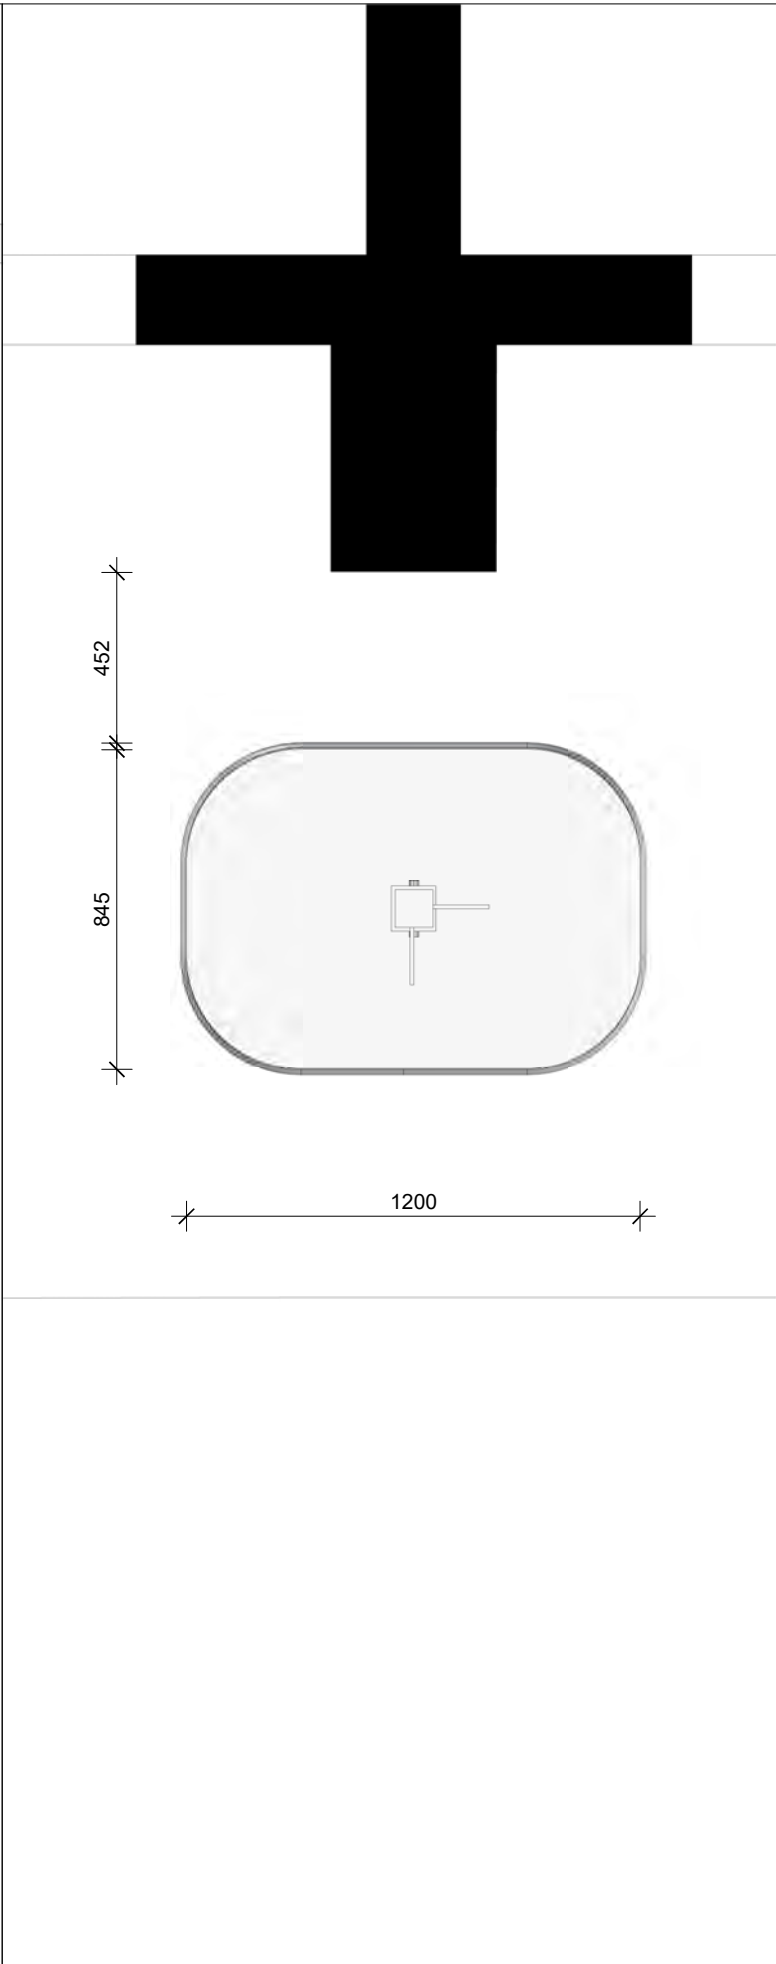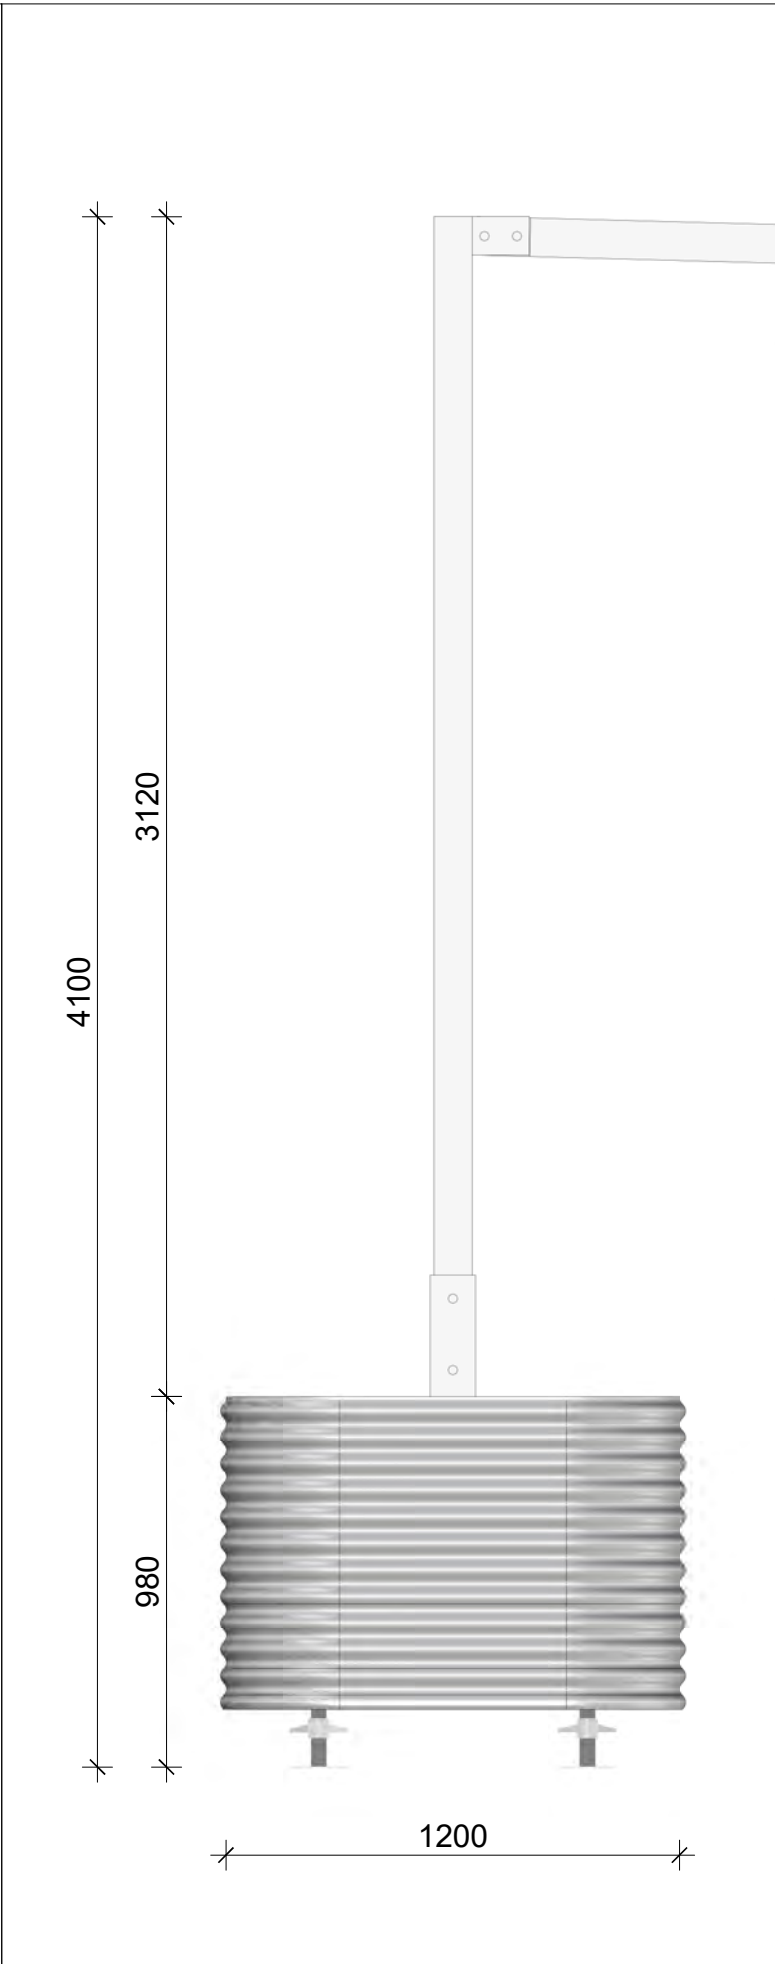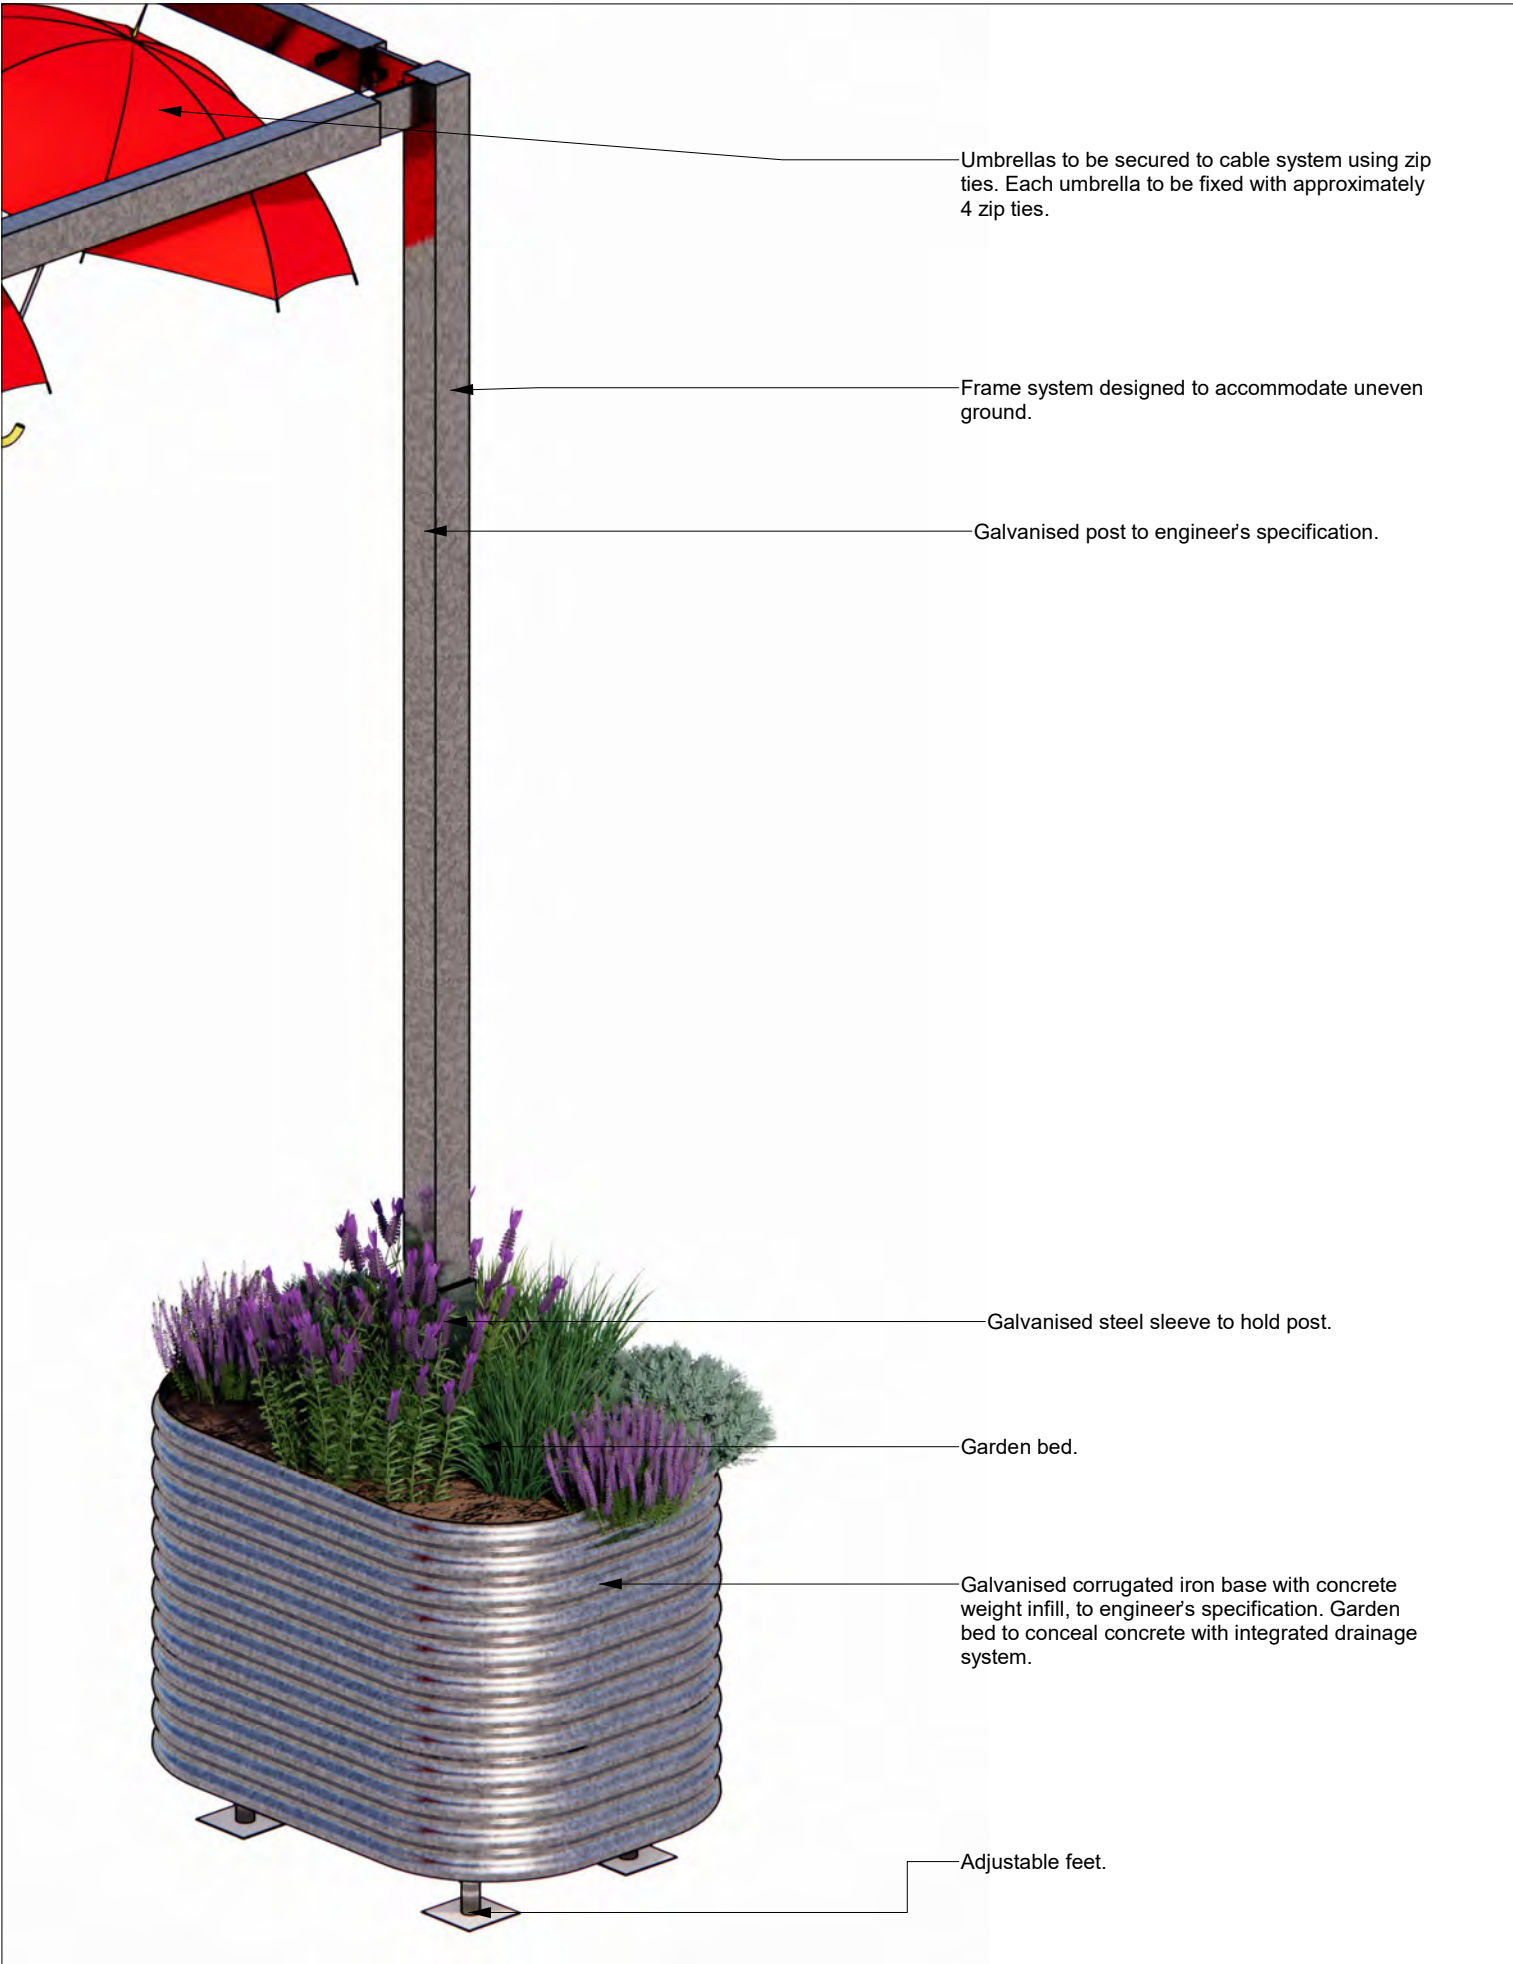

NOTES

- Verify all dimensions on site prior to commencement of any work.
- Do not scale off drawings.

Copyright Events720.

WALL LAYOUT PLAN 2

Client:	QUEEN VICTORIA MARKET
Event:	UMBRELLA CANOPY
Venue:	NA
Stand Size:	NA







DWG Date:	20-08-25
Sheet No:	PD06.01
Drawn By:	IM
Project no.	25065

Event Date:	2025
Bump in Date:	NA
Bump out Date:	NA
Stand Number:	NA



2/201-205 Sunshine Road
Tottenham 3012 VIC Australia
(03) 9131 1625

www.events720.com
letschat@events720.com

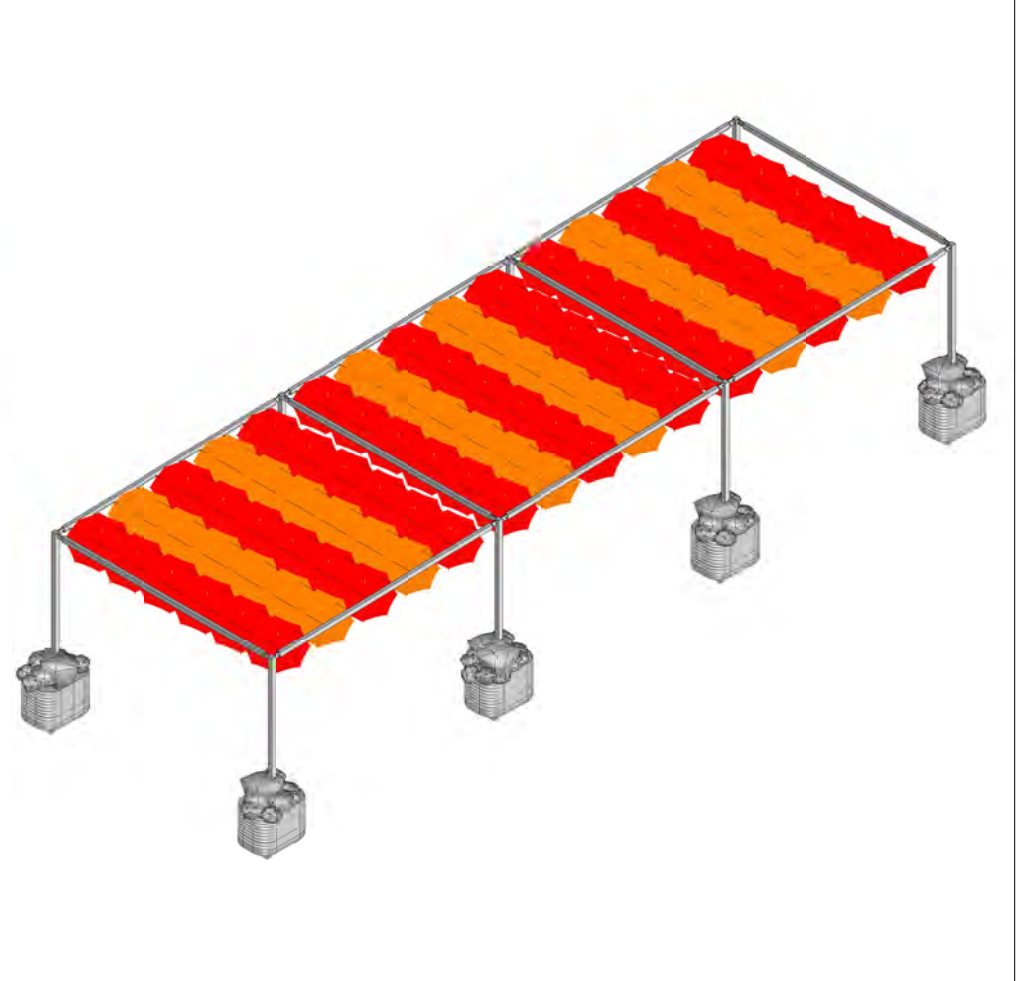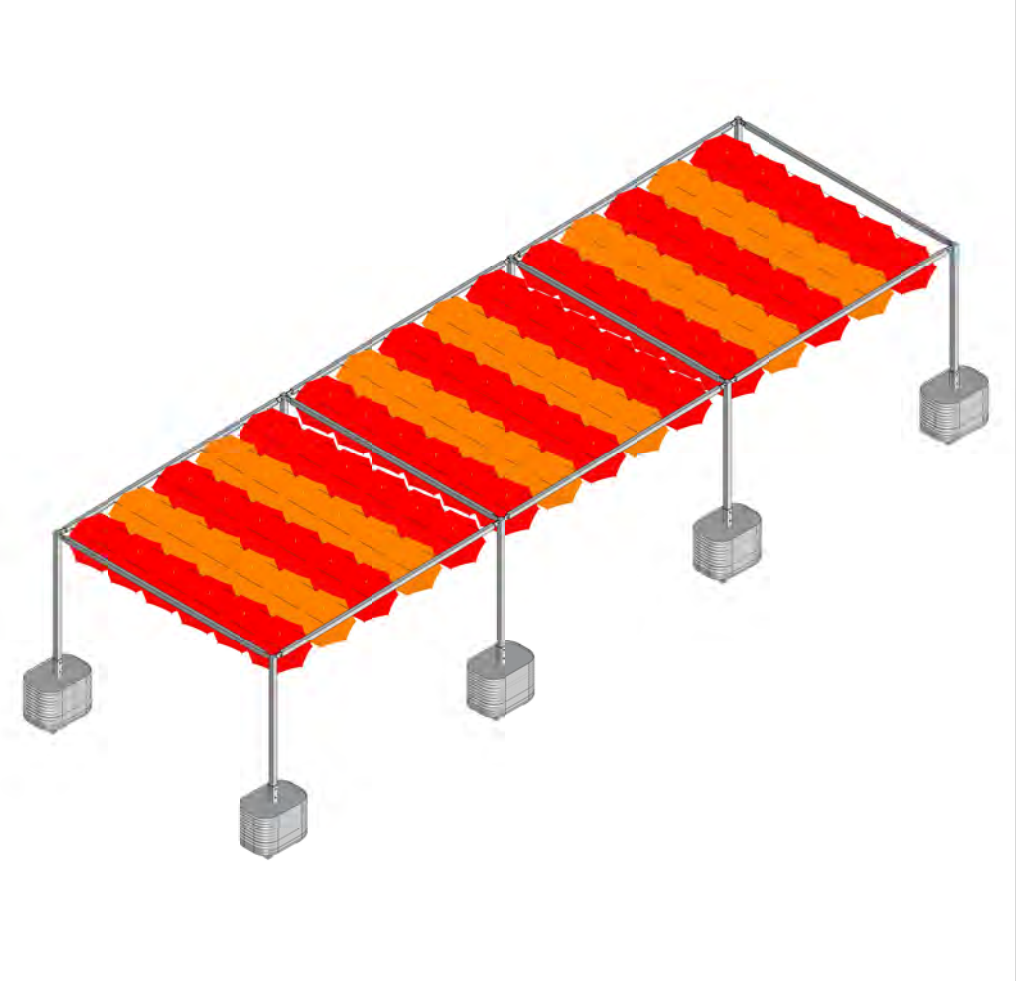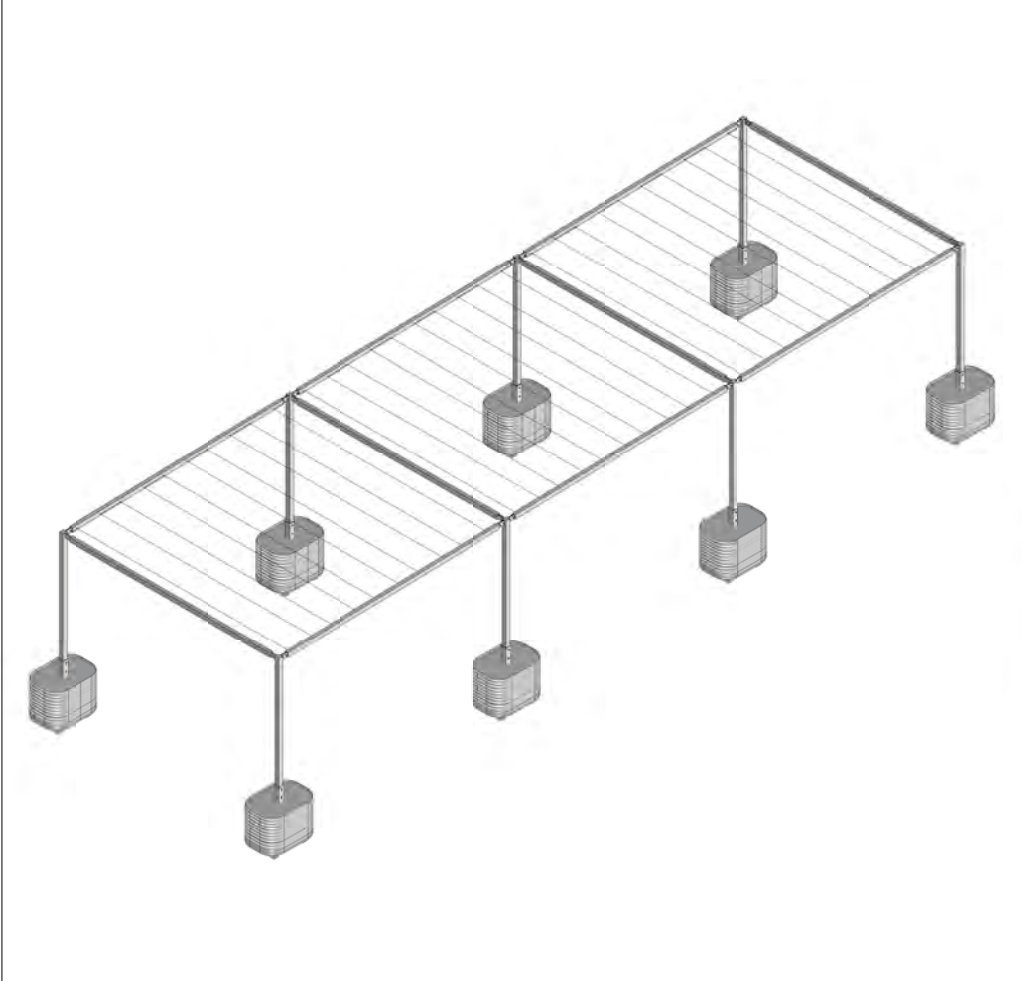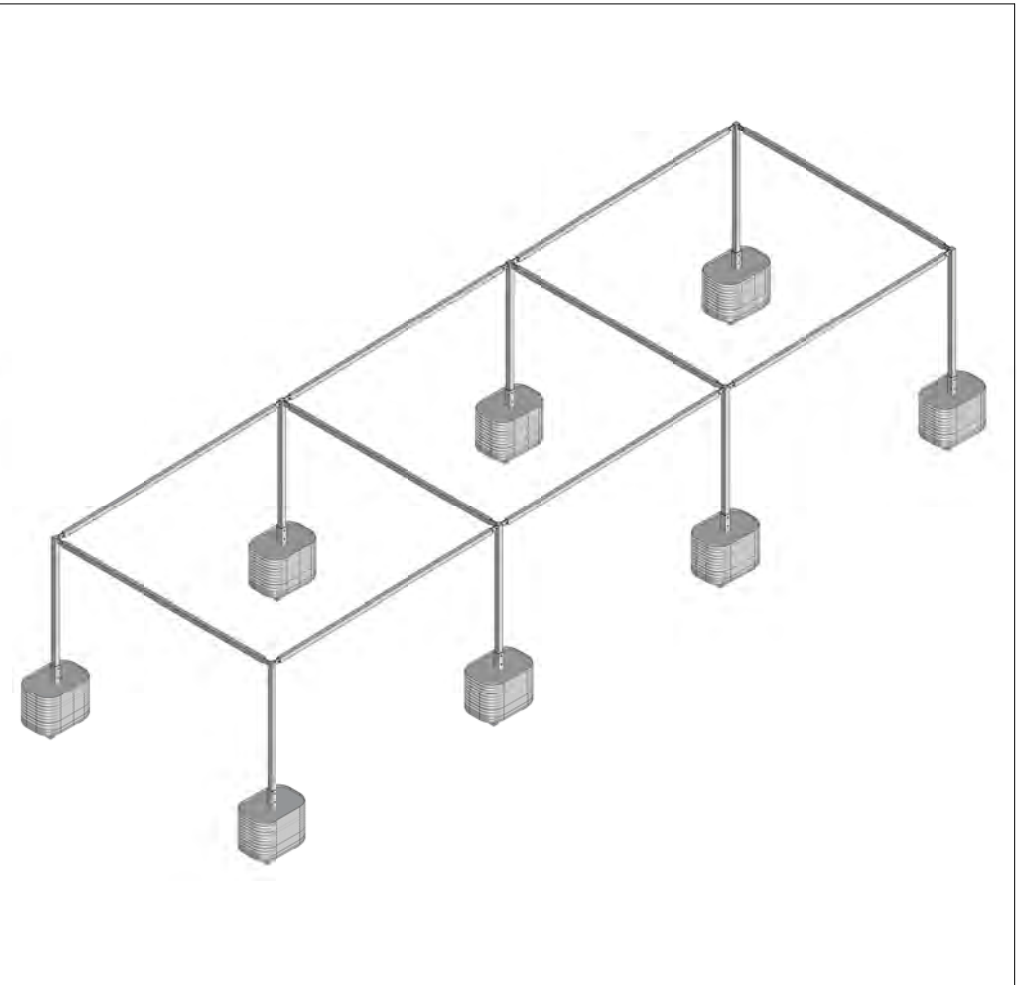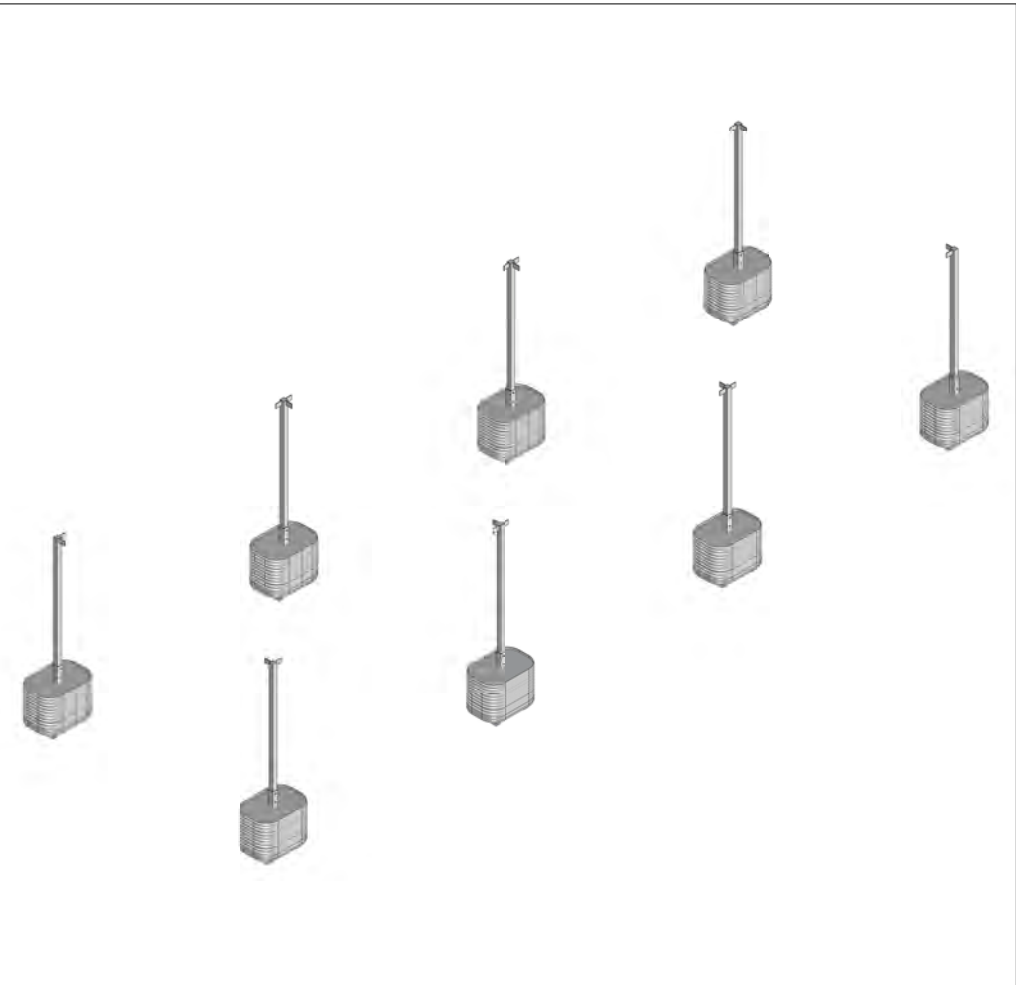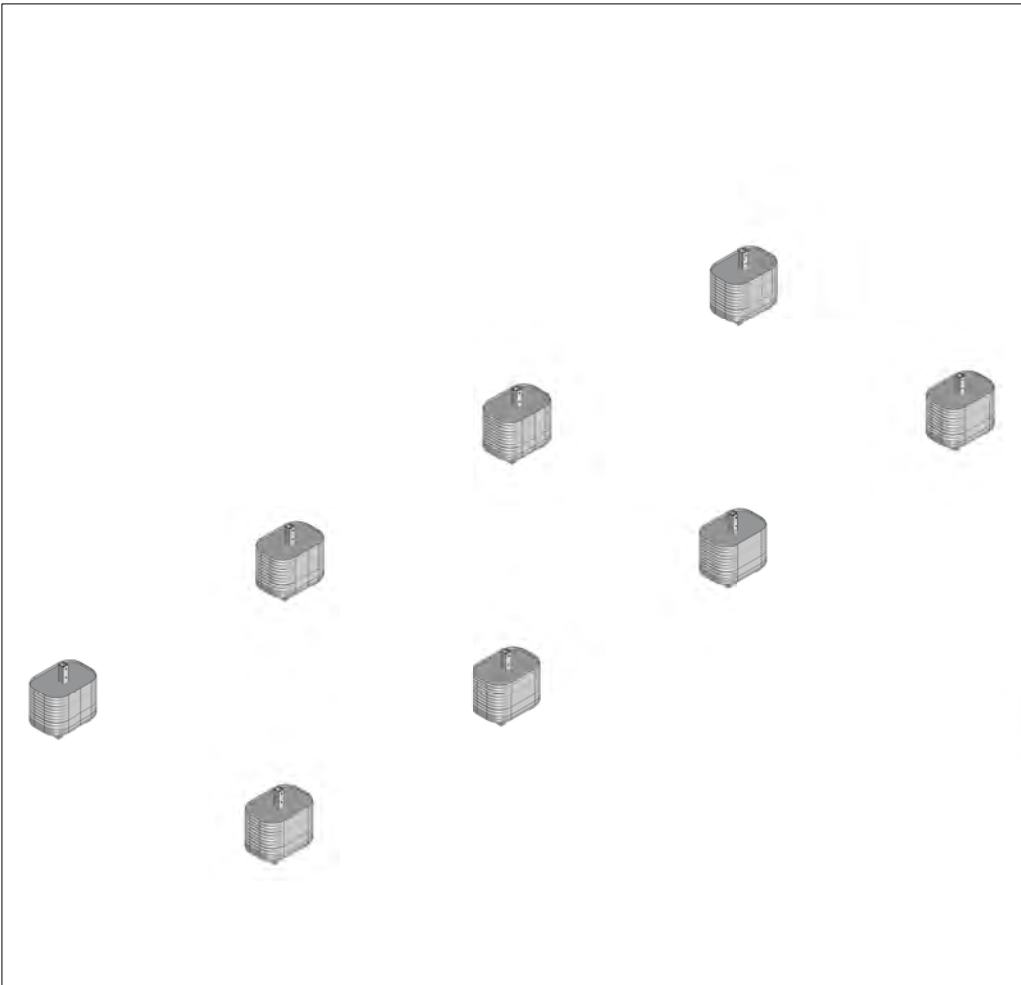

NOTES
- Verify all dimensions on site prior to commencement of any work.
- Do not scale off drawings.
Copyright Events720.

WALL LAYOUT PLAN 2

Client:	QUEEN VICTORIA MARKET
Event:	UMBRELLA CANOPY
Venue:	NA
Stand Size:	NA

DWG Date:	20-08-25
Sheet No:	PD06.01
Drawn By:	IM
Project no.	25065

Event Date:	2025
Bump in Date:	NA
Bump out Date:	NA
Stand Number:	NA



NOTES
- Verify all dimensions on site prior to commencement of any work.
- Do not scale off drawings.
Copyright Events720.


WALL LAYOUT PLAN 2

Client:	QUEEN VICTORIA MARKET	DWG Date:	20-08-25	Event Date:	2025
Event:	UMBRELLA CANOPY	Sheet No:	PD06.01	Bump in Date:	NA
Venue:	NA	Drawn By:	IM	Bump out Date:	NA
Stand Size:	NA	Project no.	25065	Stand Number:	NA



2/201-205 Sunshine Road
Tottenham 3012 VIC Australia
(03) 9131 1625

www.events720.com
letschat@events720.com

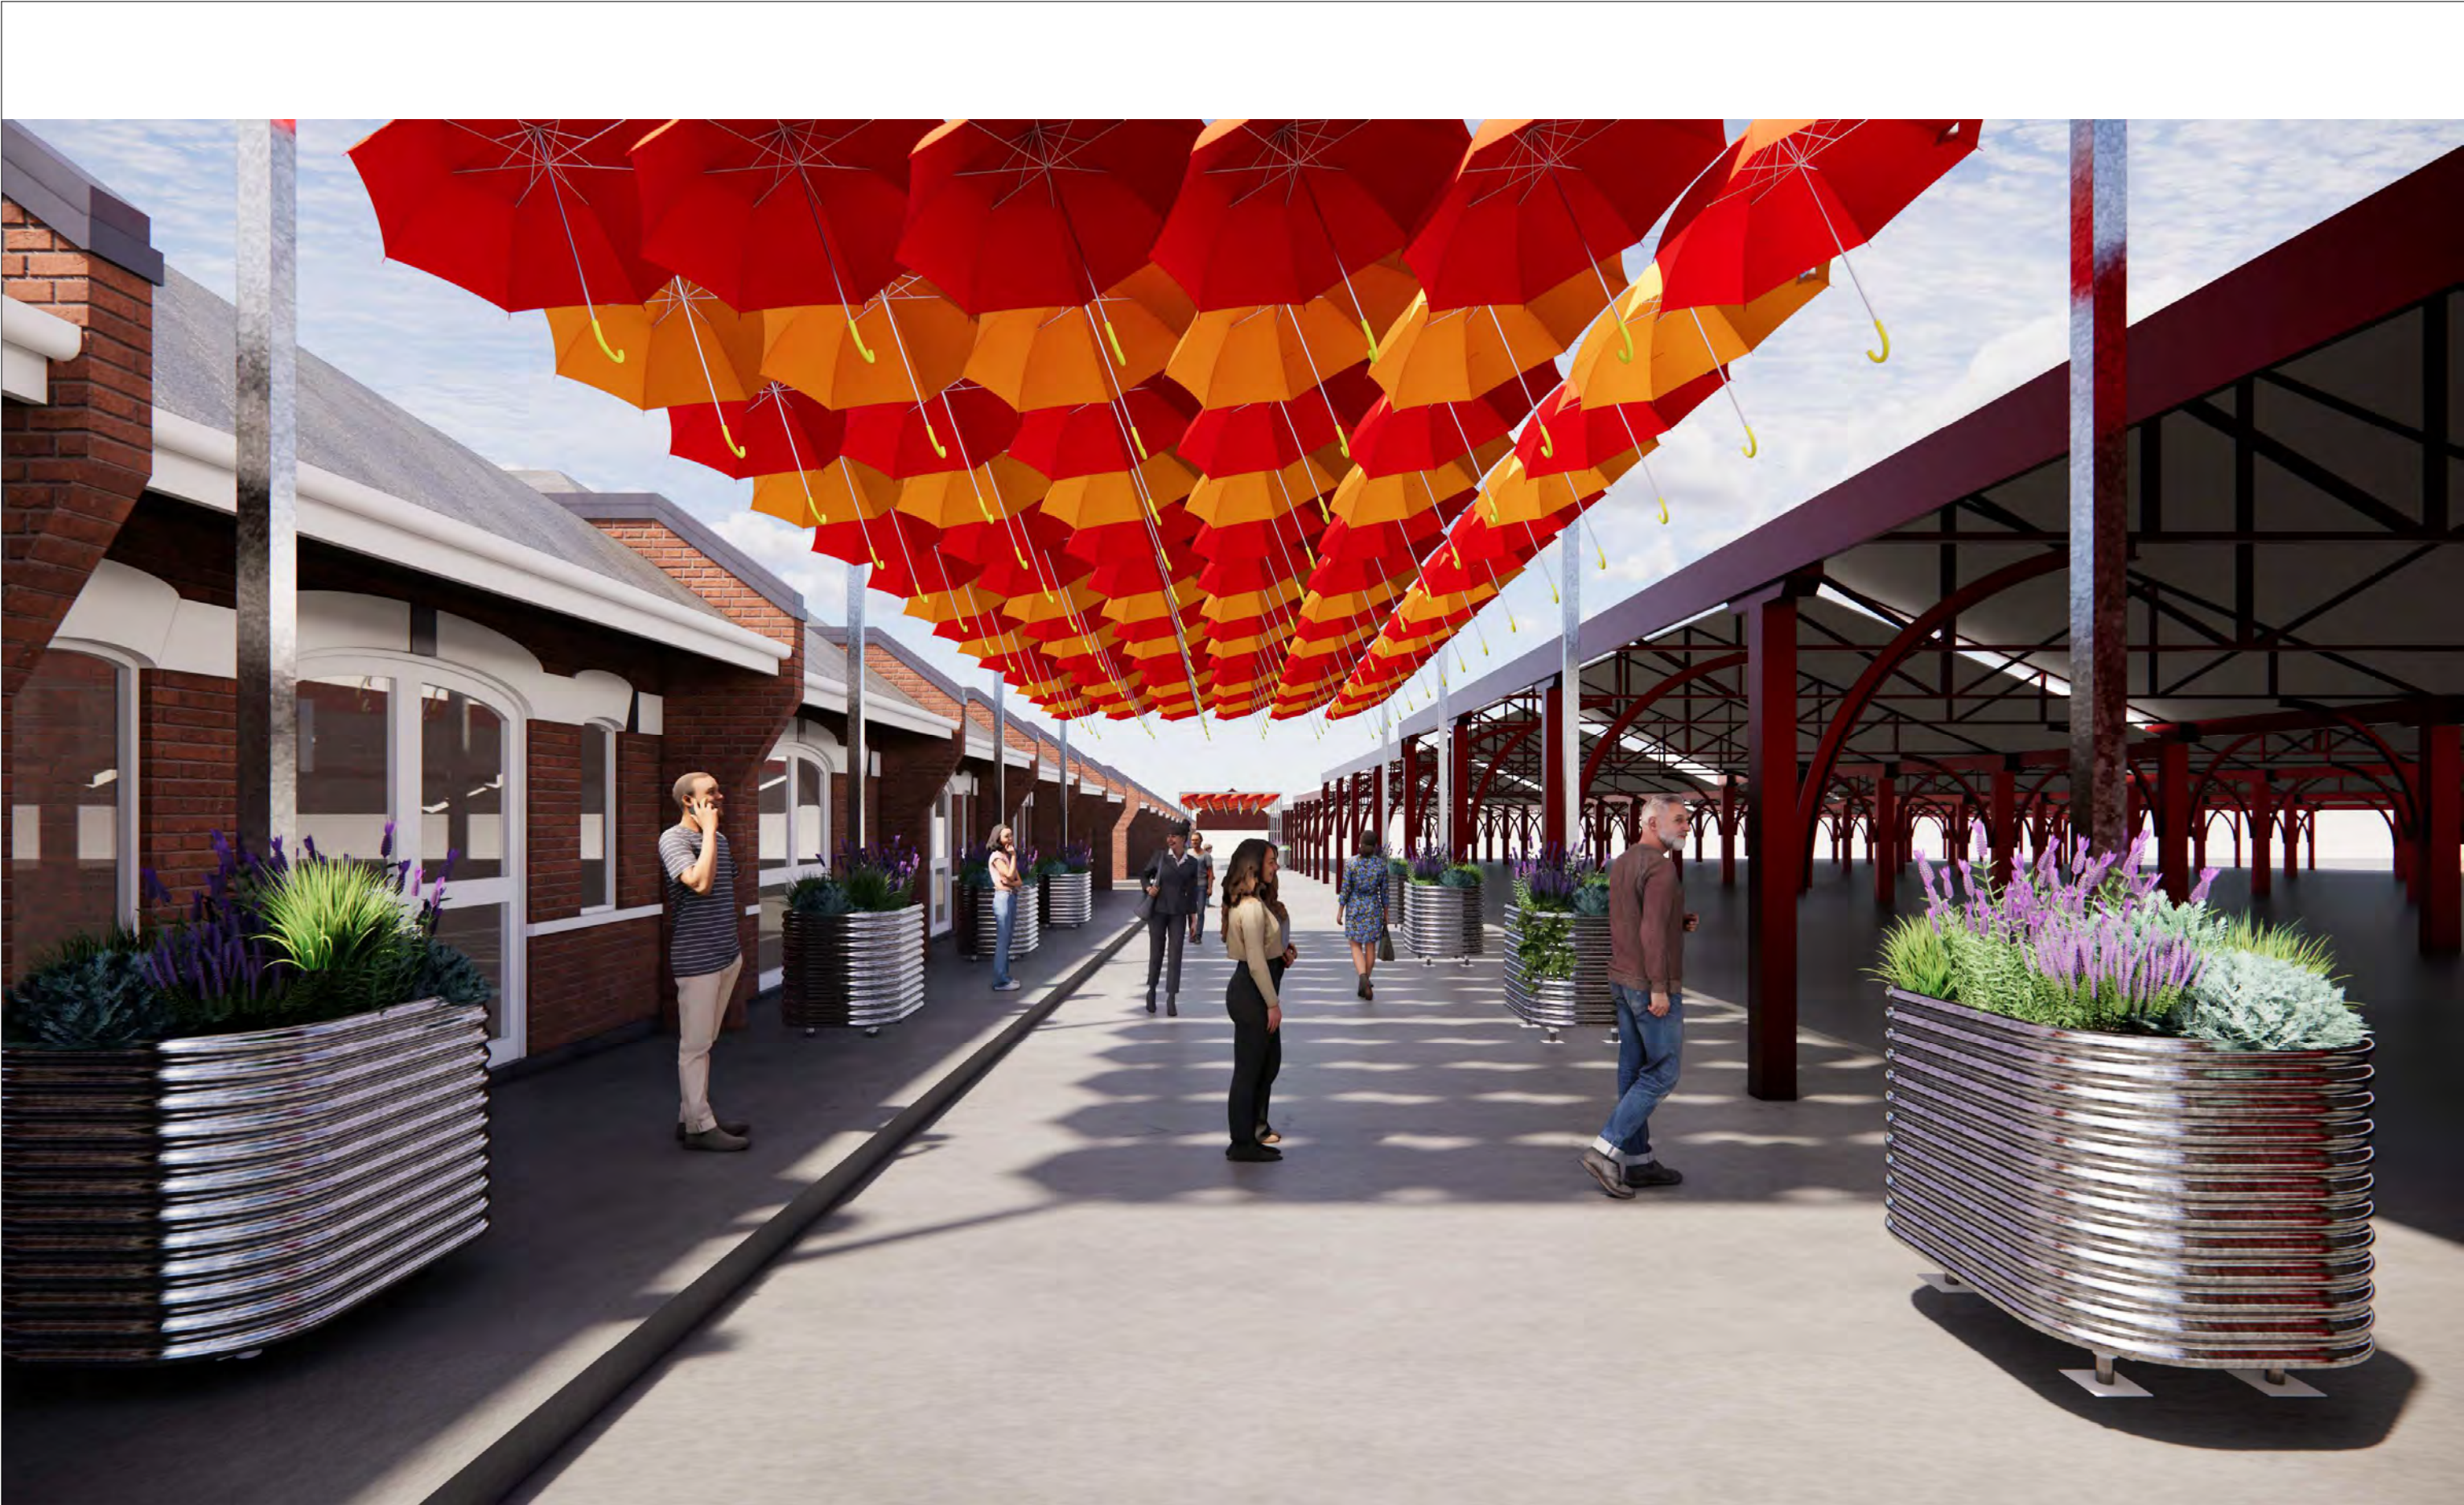

NOTES
- Verify all dimensions on site prior to commencement of any work.
- Do not scale off drawings.
Copyright Events720.

WALL LAYOUT PLAN 2

Client:	QUEEN VICTORIA MARKET	DWG Date:	20-08-25	Event Date:	2025
Event:	UMBRELLA CANOPY	Sheet No:	PD06.01	Bump in Date:	NA
Venue:	NA	Drawn By:	IM	Bump out Date:	NA
Stand Size:	NA	Project no.	25065	Stand Number:	NA



NOTES
- Verify all dimensions on site prior to commencement of any work.
- Do not scale off drawings.
Copyright Events720.


WALL LAYOUT PLAN 2

Client:	QUEEN VICTORIA MARKET	DWG Date:	20-08-25	Event Date:	2025
Event:	UMBRELLA CANOPY	Sheet No:	PD06.01	Bump in Date:	NA
Venue:	NA	Drawn By:	IM	Bump out Date:	NA
Stand Size:	NA	Project no.	25065	Stand Number:	NA



2/201-205 Sunshine Road
Tottenham 3012 VIC Australia
(03) 9131 1625

www.events720.com
letschat@events720.com

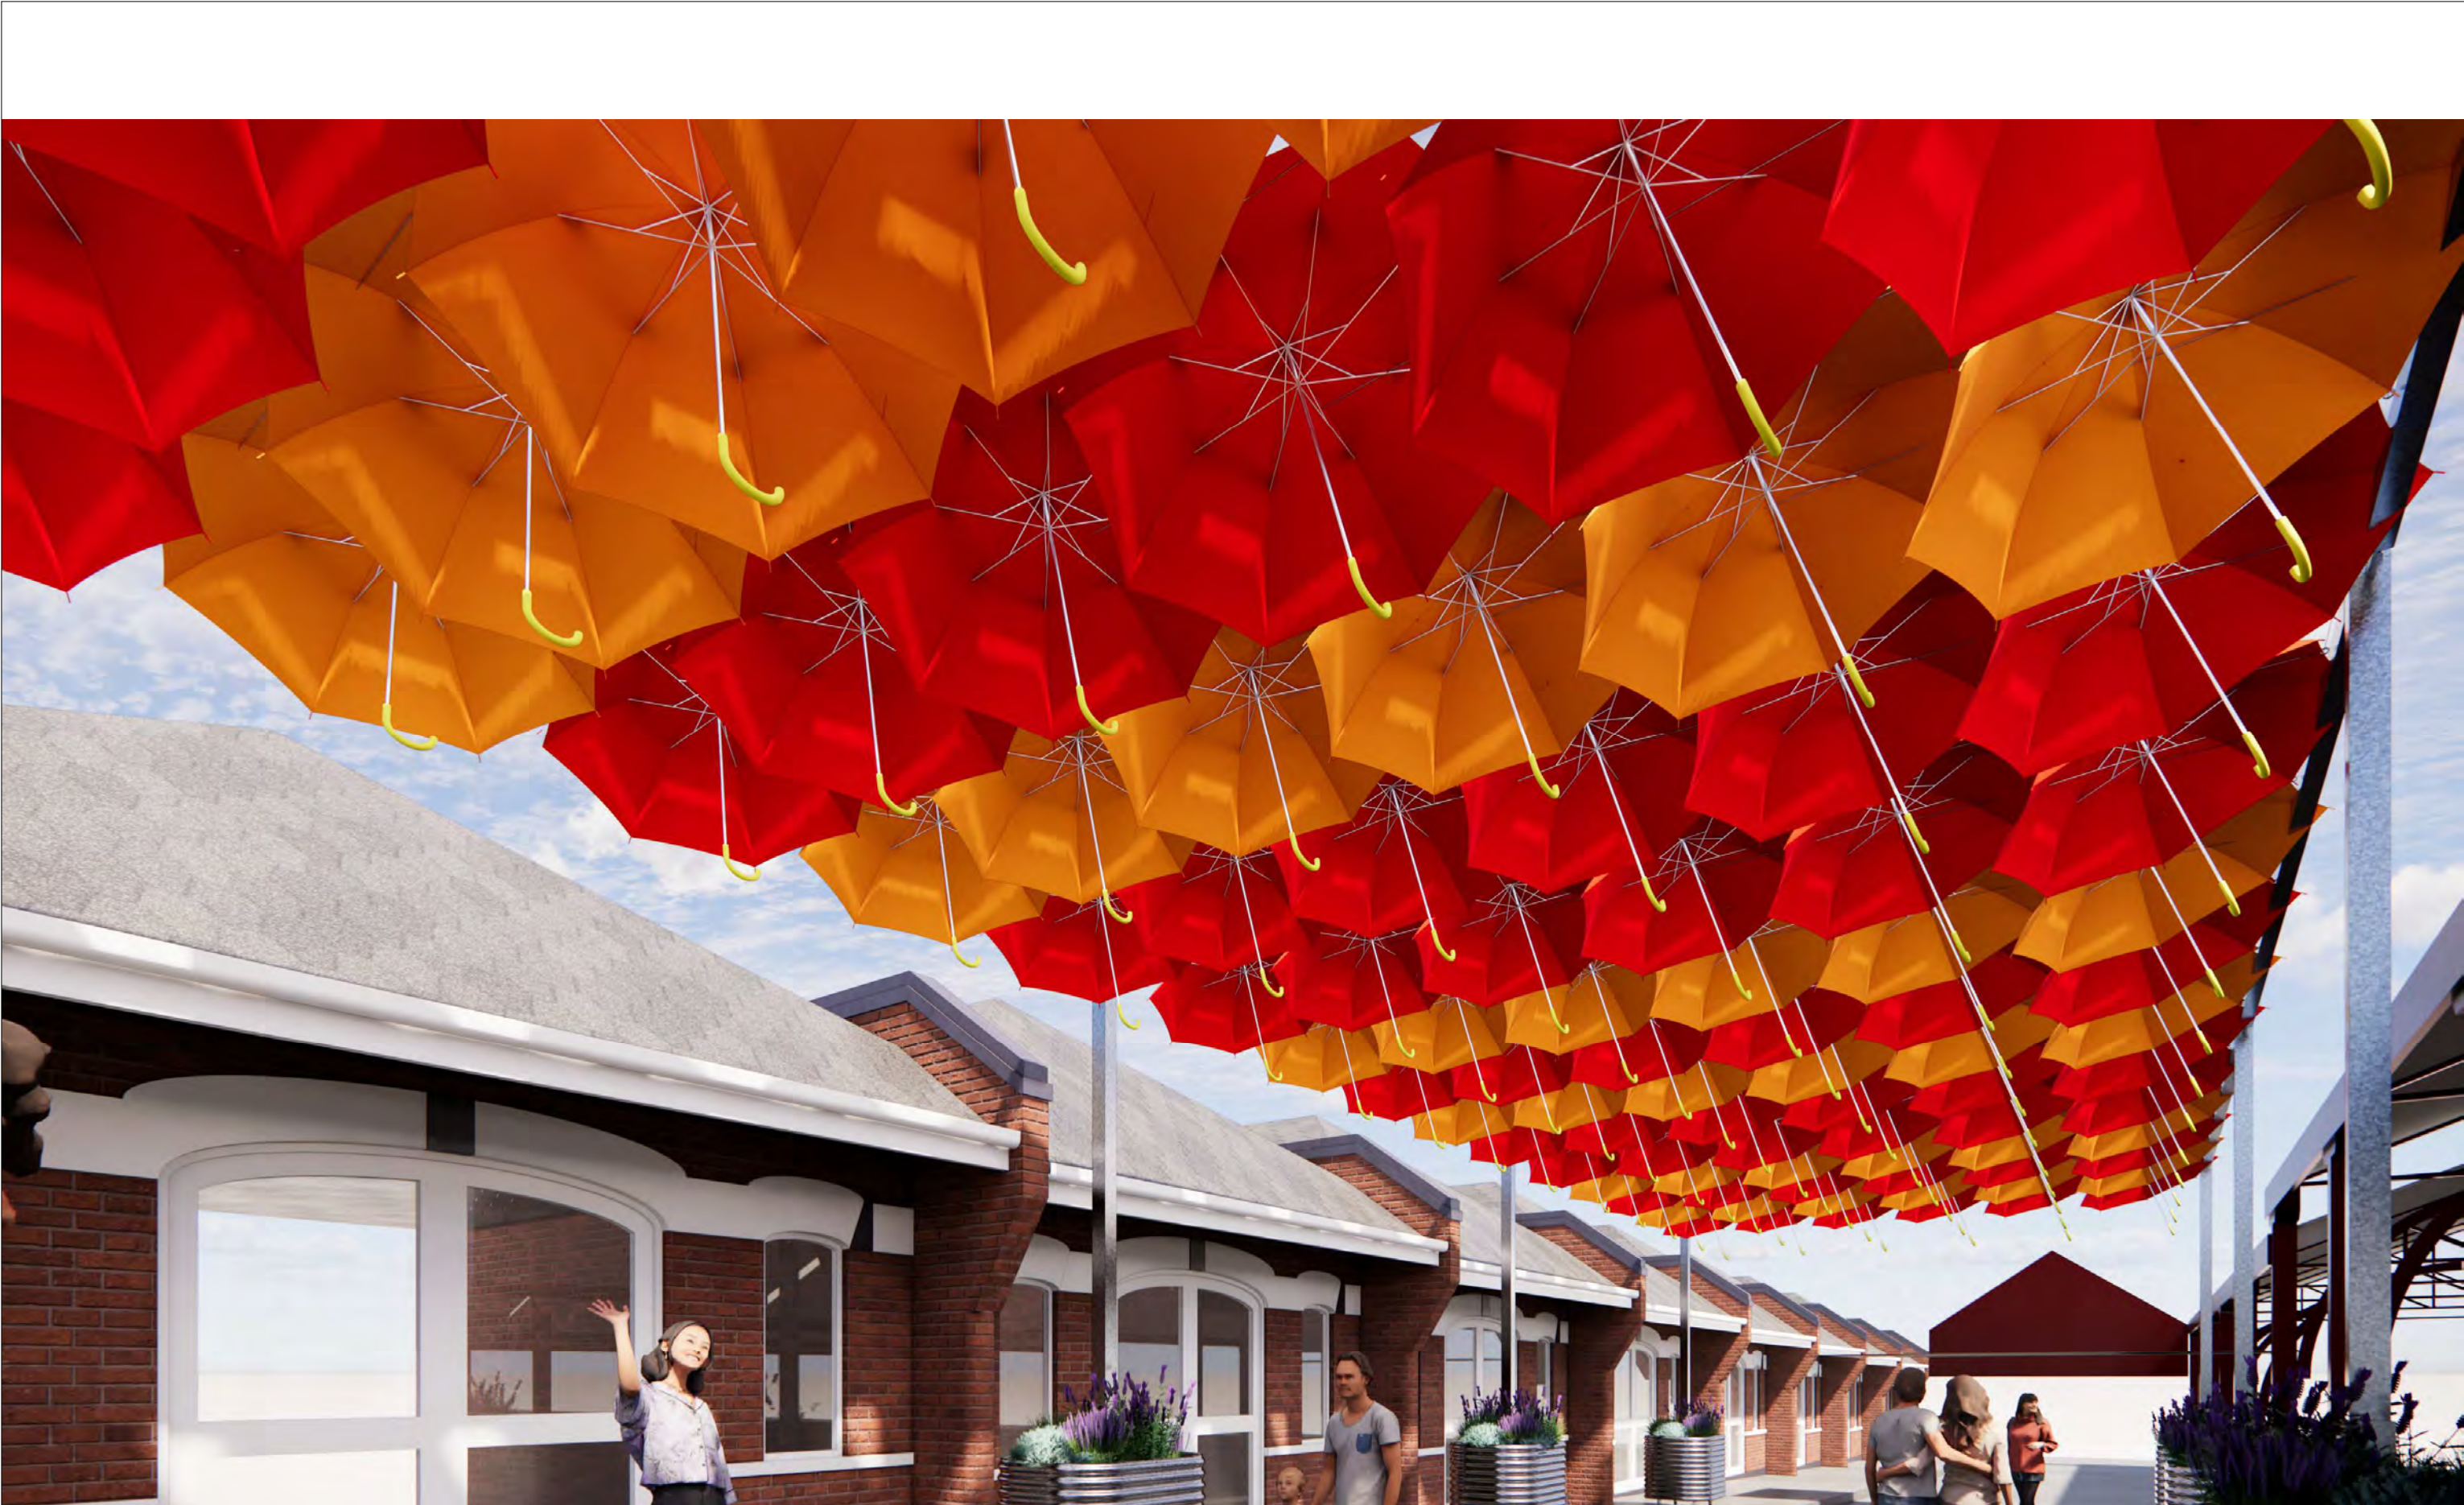

NOTES
- Verify all dimensions on site prior to commencement of any work.
- Do not scale off drawings.
Copyright Events720.

WALL LAYOUT PLAN 2

Client:	QUEEN VICTORIA MARKET	DWG Date:	20-08-25	Event Date:	2025
Event:	UMBRELLA CANOPY	Sheet No:	PD06.01	Bump in Date:	NA
Venue:	NA	Drawn By:	IM	Bump out Date:	NA
Stand Size:	NA	Project no.	25065	Stand Number:	NA



2/201-205 Sunshine Road
Tottenham 3012 VIC Australia
(03) 9131 1625

www.events720.com
letschat@events720.com



NOTES

- Verify all dimensions on site prior to commencement of any work.
- Do not scale off drawings.

Copyright Events720.

WALL LAYOUT PLAN 2

Client:	QUEEN VICTORIA MARKET	DWG Date:	20-08-25	Event Date:	2025
Event:	UMBRELLA CANOPY	Sheet No:	PD06.01	Bump in Date:	NA
Venue:	NA	Drawn By:	IM	Bump out Date:	NA
Stand Size:	NA	Project no.	25065	Stand Number:	NA



NOTES
- Verify all dimensions on site prior to commencement of any work.
- Do not scale off drawings.
Copyright Events720.

WALL LAYOUT PLAN 2

Client:	QUEEN VICTORIA MARKET	DWG Date:	20-08-25	Event Date:	2025
Event:	UMBRELLA CANOPY	Sheet No:	PD06.01	Bump in Date:	NA
Venue:	NA	Drawn By:	IM	Bump out Date:	NA
Stand Size:	NA	Project no.	25065	Stand Number:	NA