


MICHAEL TUCK STAND

CONSERVATION WORKS

LOCATION - MELBOURNE

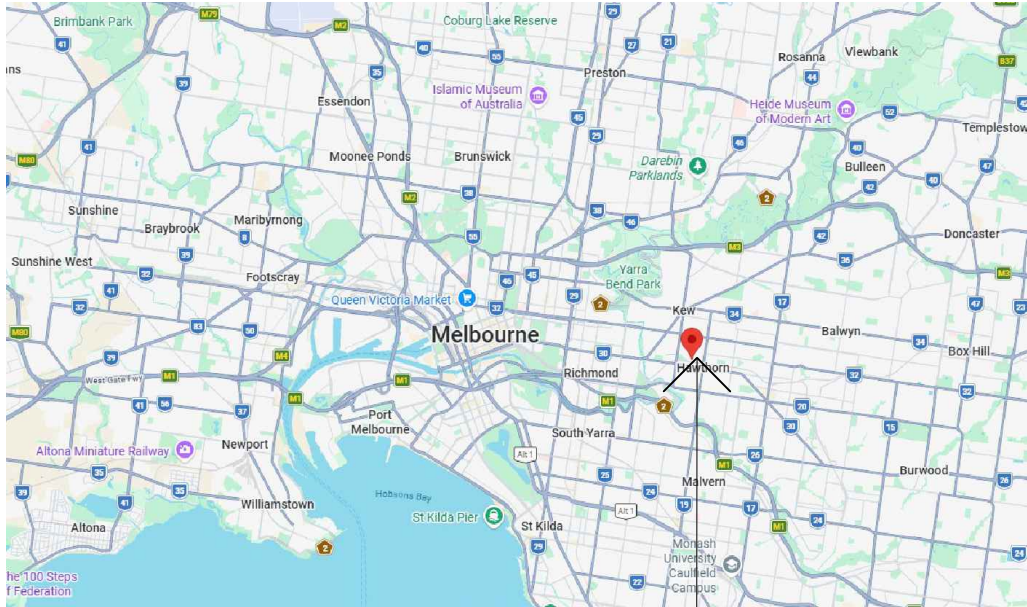

36 LINDA CRESCENT,
HAWTHORN, 3122

DRAWING SCHEDULE

DWG NO.	DRAWING TITLE	REV
CW-000	LOCATION PLANS + DRAWING SCHEDULE	T00
CW-201	GROUND FLOOR PLAN - PROPOSED CONSERVATION WORKS	T00
CW-202	PROMENADE PLAN - PROPOSED CONSERVATION WORKS	T00
CW-203	GRAND STAND PLANS - PROPOSED CONSERVATION WORKS	T00
CW-211	GROUND FLOOR CEILING PLAN - PROPOSED CONSERVATION WORKS	T00
CW-212	PROMENADE CEILING PLAN - PROPOSED CONSERVATION WORKS	T00
CW-213	GRAND STAND CEILING PLAN - PROPOSED CONSERVATION WORKS	T00
CW-301	NORTH ELEVATION - PROPOSED CONSERVATION WORKS	T00
CW-302	WEST ELEVATION - PROPOSED CONSERVATION WORKS	T00
CW-303	SOUTH ELEVATION - PROPOSED CONSERVATION WORKS	T00
CW-304	EAST ELEVATION - PROPOSED CONSERVATION WORKS	T00



SITE PLAN

MICHAEL TUCK STAND
36 LINDA CRESCENT,
HAWTHORN, 3122

COPYRIGHT

This copy of the original drawing is issued for the sole use of the recipient and the acceptance of the same constitutes an agreement that it will not be published, reproduced or given to any other party without the permission of RBA Architects + Conservation Consultants Pty Ltd and it shall remain their property subject to return upon request.

GENERAL INFORMATION

The Contractor shall verify all dimensions on site prior to commencing any works (including shop drawings). Figured dimensions take precedence on this drawing and scaled dimensions are not to be used.

DRAWING TITLE

COVER PAGE
PROPOSED CONSERVATION WORKS

PROJECT

CONSERVATION WORKS

LOCATION

36 LINDA CRESCENT
HAWTHORN, VIC 3122

CLIENT

ARCHITECTUS

NOTE: WORKS ARE NOT TO
COMMENCE UNTIL A BUILDING
PERMIT HAS BEEN ISSUED

RBA ARCHITECTS
CONSERVATION CONSULTANTS
FITZROY STREET
ST KILDA VIC AUSTRALIA
613 9525 5666
rba@rbaarchitects.com.au
www.rbaarchitects.com.au

+ PTY LTD
4C/171
3182
TEL
EMAIL
WEB

rba

NO.	REVISION	DATE
T00	ISSUE FOR TENDER	29/05/2026


PROJECT NO.
2024.34
DRAWING NO.
CW-000
REVISION
T00
ISSUE
FOR TENDER

DATE
APRIL 2026
DRAWN
PY
CHECKED
DH
SCALE
1:200@A3

REPAIR CODE LEGEND

REFER TO SCHEDULE OF CONSERVATION WORKS FOR CODES DESCRIPTIONS

BRICK		POINTING/MORTAR	
B-01		P-01	
B-02		RENDER	
B-03		R-01	
B-04		R-02	
B-05		R-03	
B-06		R-04	
B-07		R-05	
B-08		R-06	
B-09		R-07	
B-10		R-08	
B-11		R-09	
B-12		R-10	
B-13		R-11	
B-14		VENTS	
CONCRETE		VM-01	
CN-01		WALLS	
CN-02		WP-01	
METALWORK		WINDOWS	
M-01		WiS-01	
M-02		WiS-02	
M-03		WiS-03	
OTHERS		WiS-04	
STR-01		WiS-05	
HF-01		WiS-06	
PAINT			
PF-01			
PF-02			

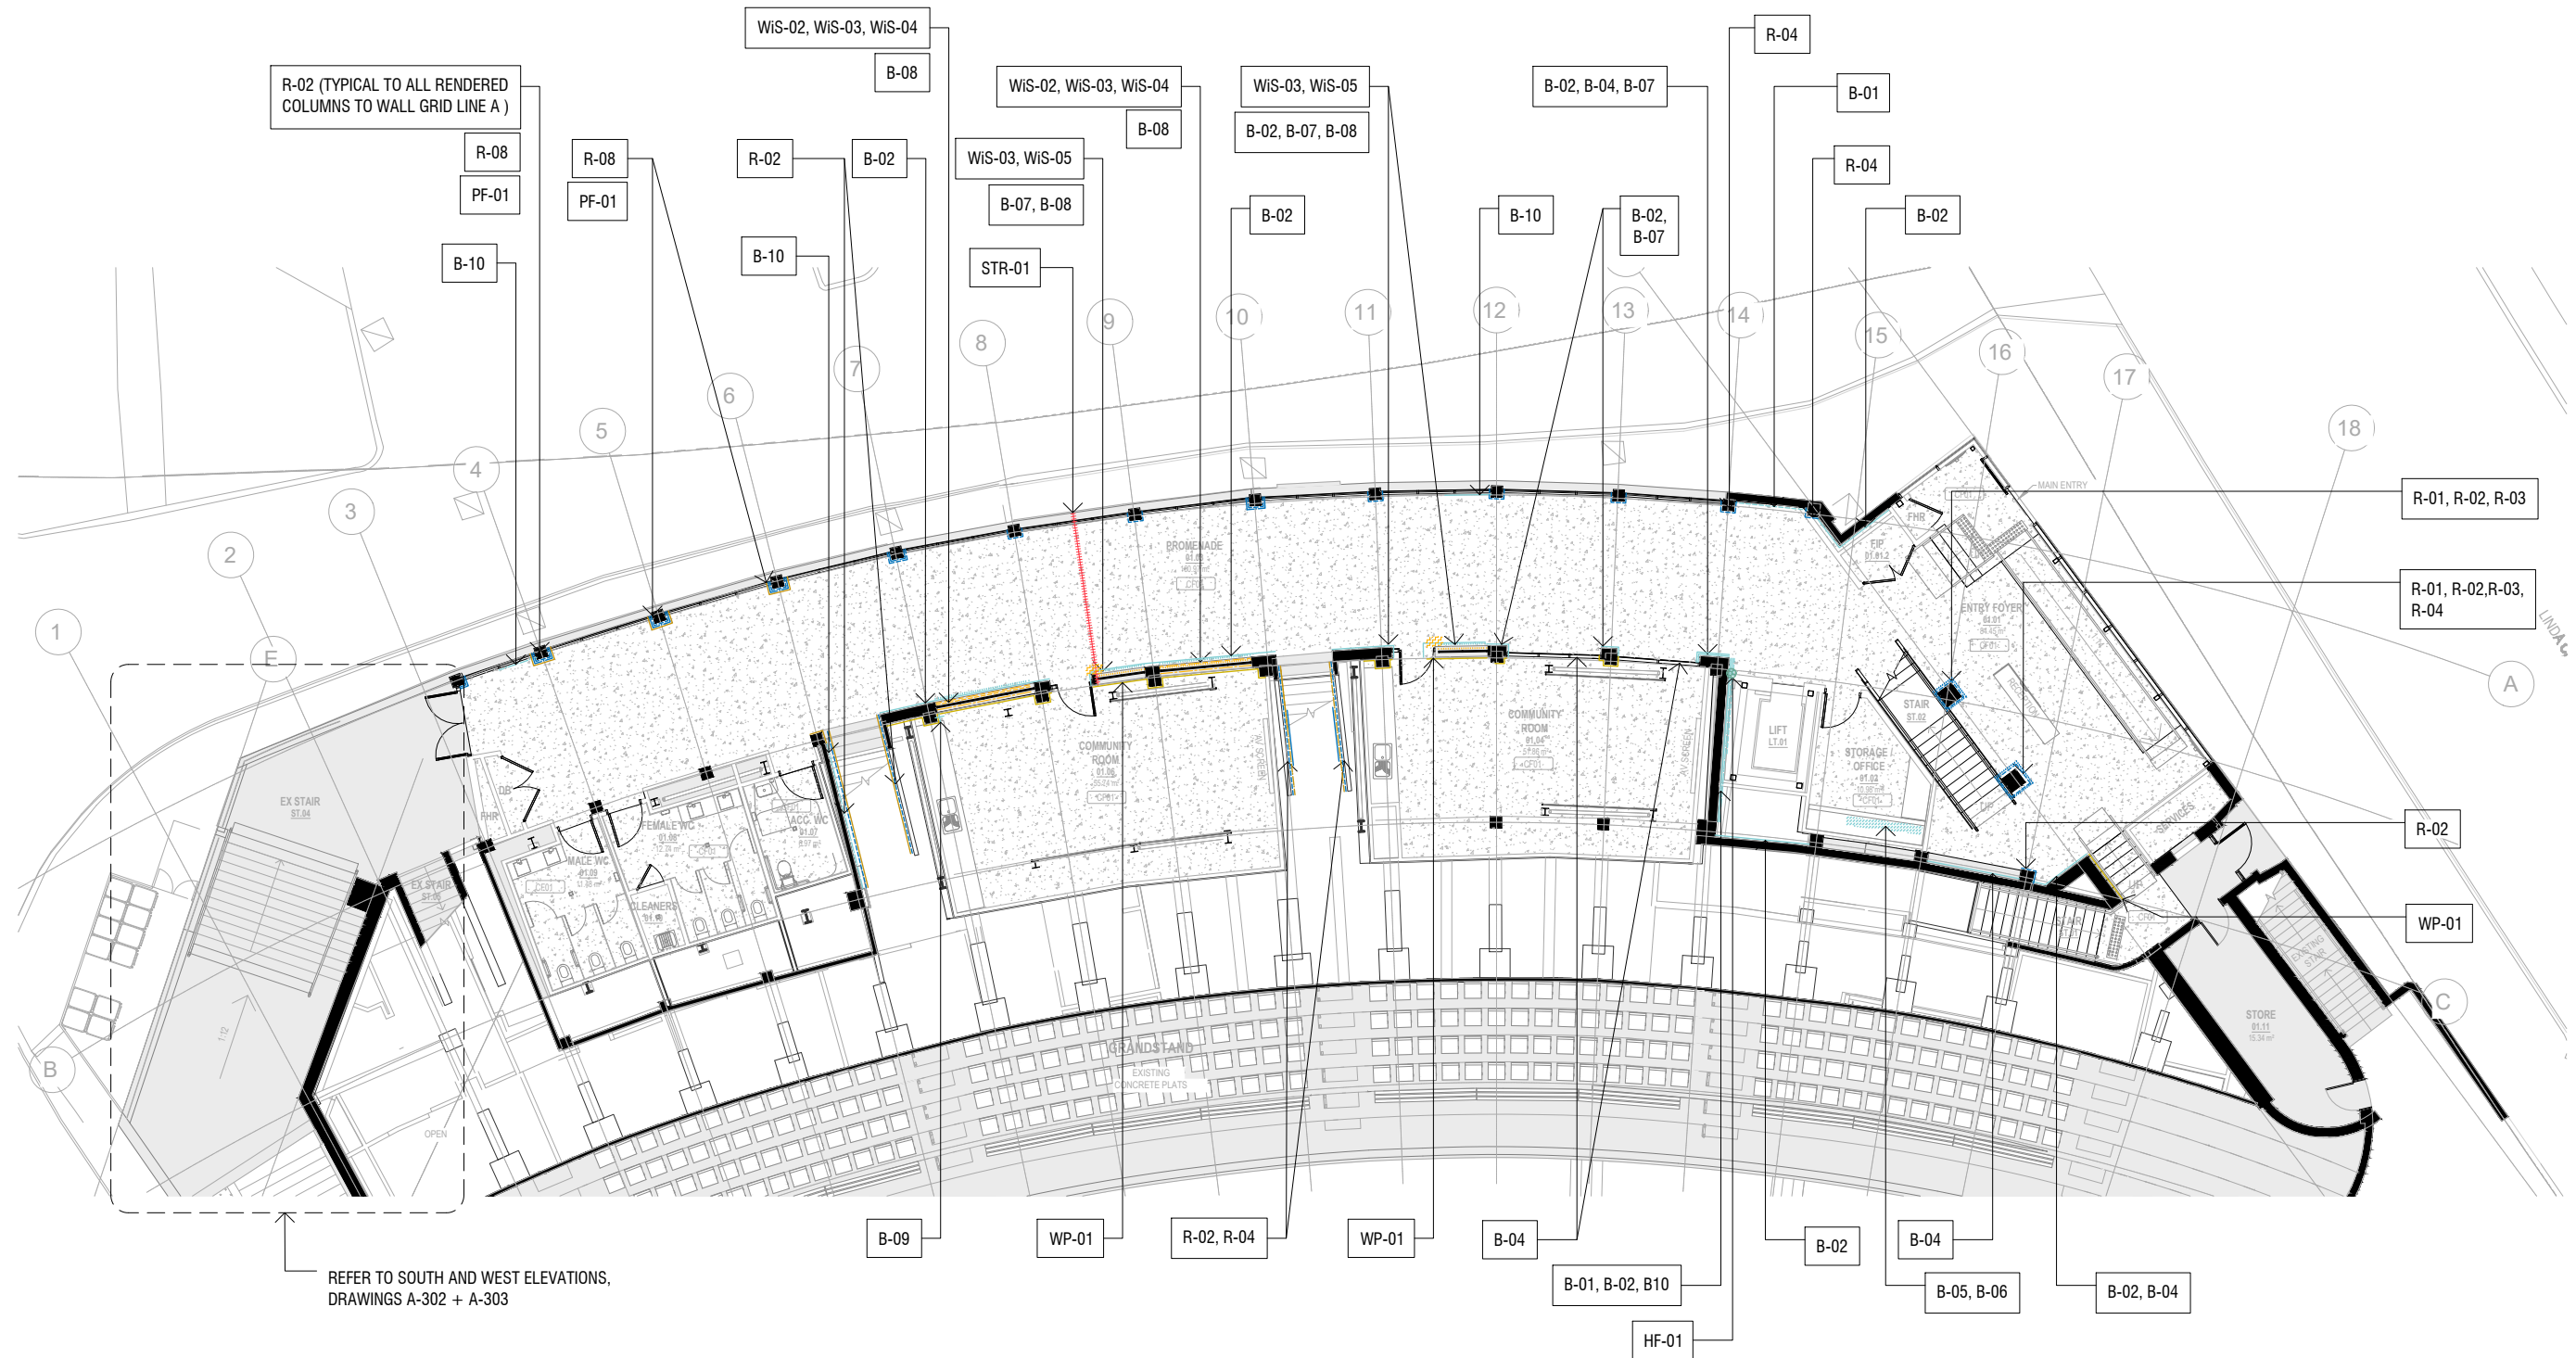

1
202 PROMENADE PLAN
SCALE 1:200

GENERAL NOTES:
- VM-01: RETAIN AND REPAIR ALL EXISTING INTERNAL AND EXTERNAL WALL VENTS
- REFER TO ELEVATION FOR CW NOTES TO EXTERNAL WALLS.

COPYRIGHT

This copy of the original drawing is issued for the sole use of the recipient and the acceptance of the same constitutes an agreement that it will not be published, reproduced or given to any other party without the permission of RBA Architects + Conservation Consultants Pty Ltd and it shall remain their property subject to return upon request.

GENERAL INFORMATION

The Contractor shall verify all dimensions on site prior to commencing any works (including shop drawings). Figured dimensions take precedence on this drawing and scaled dimensions are not to be used.

DRAWING TITLE

PROMENADE PLAN
PROPOSED CONSERVATION WORKS

LOCATION

36 LINDA CRESCENT
HAWTHORN, VIC 3122

PROJECT

CONSERVATION WORKS

CLIENT

ARCHITECTUS

NOTE: WORKS ARE NOT TO
COMMENCE UNTIL A BUILDING
PERMIT HAS BEEN ISSUED

RBA ARCHITECTS
CONSERVATION CONSULTANTS
FITZROY STREET
ST KILDA VIC AUSTRALIA
613 9525 5666
rba@rbaarchitects.com.au
www.rbaarchitects.com.au

+ PTY LTD
4C/171
3182
TEL
EMAIL
WEB


rba

NO.	REVISION	DATE
T00	ISSUE FOR TENDER	29/05/2026

PROJECT NO.	DATE
2024.34	APRIL 2026
DRAWING NO.	DRAWN
CW-202	PY
REVISION	CHECKED
T00	DH
ISSUE	SCALE
FOR TENDER	1:200@A3

REPAIR CODE LEGEND
REFER TO SCHEDULE OF CONSERVATION
WORKS FOR CODES DESCRIPTIONS

CEILING	PAINT
CP-01	PF-01
CR-01	PF-02
CR-02	POINTING/MORTAR
CR-03	P-01
CR-04	RENDER
	R-01
CONCRETE	R-02
CN-01	R-03
CN-02	R-04
OTHERS	R-05
STR-01	R-06
HF-01	R-07
	R-08
	R-09
	R-10
	R-11

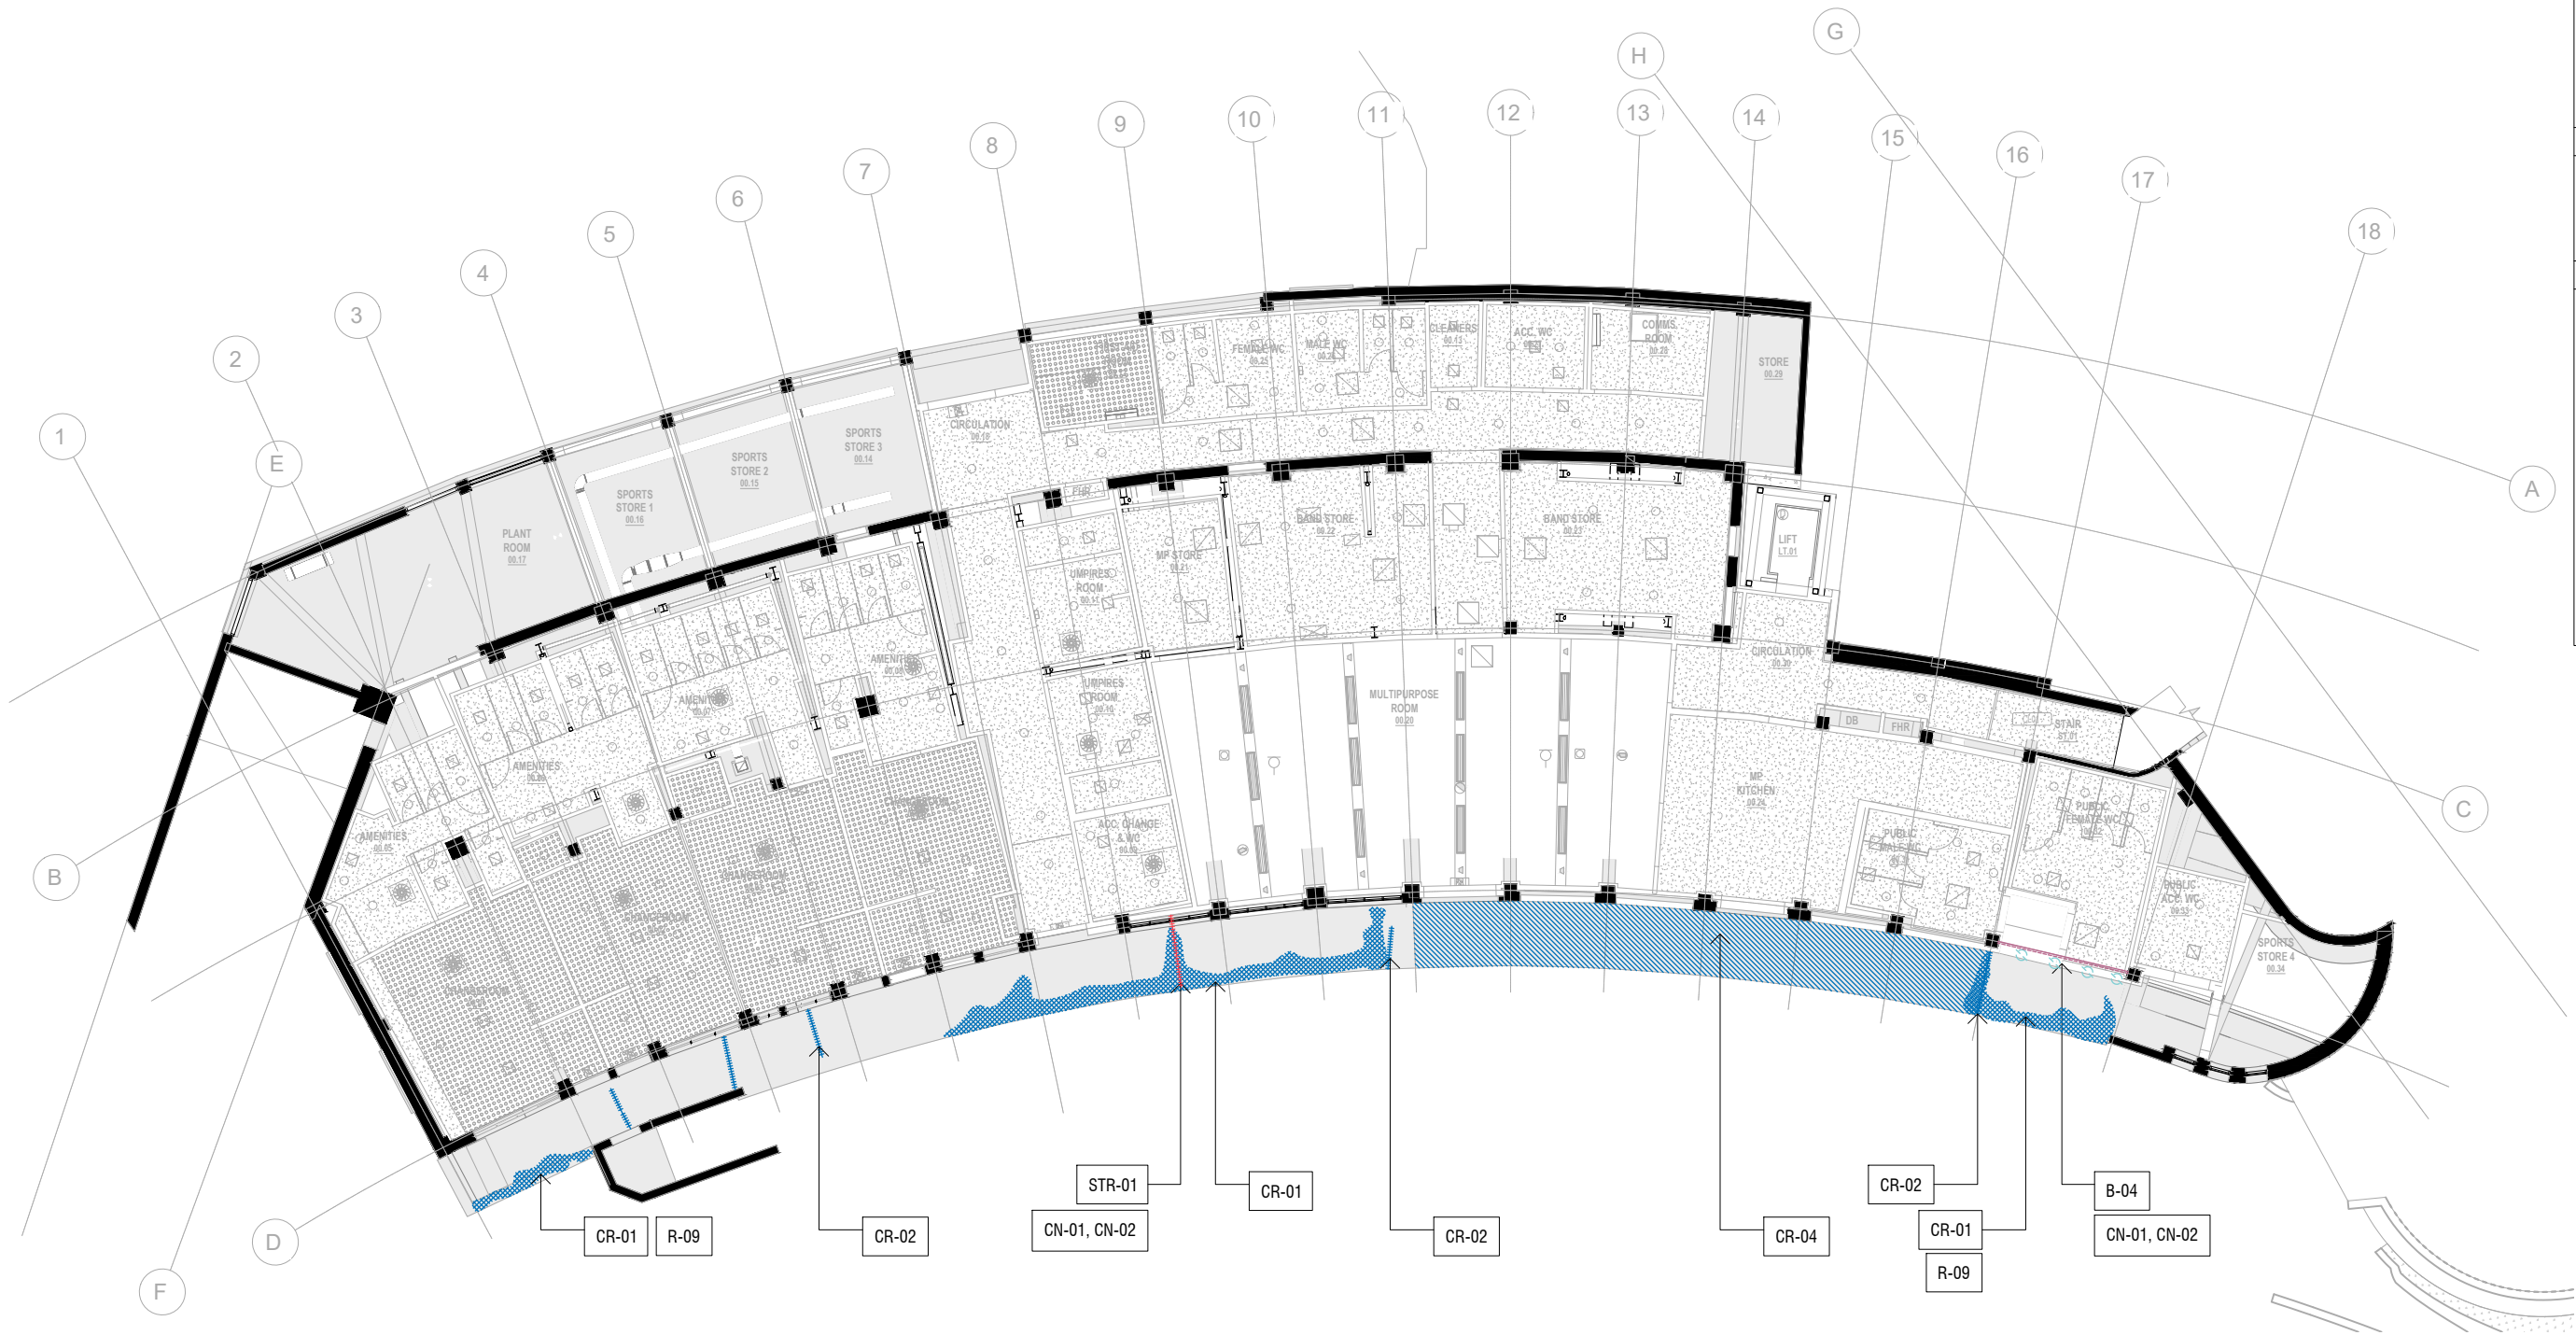

1
201
GROUND FLOOR - CEILING PLAN
SCALE 1:200

- GENERAL NOTES:
- VM-01: RETAIN AND REPAIR ALL EXISTING INTERNAL AND EXTERNAL WALL VENTS
 - REFER TO ELEVATION FOR CW NOTES TO EXTERNAL WALLS.

COPYRIGHT

This copy of the original drawing is issued for the sole use of the recipient and the acceptance of the same constitutes an agreement that it will not be published, reproduced or given to any other party without the permission of RBA Architects + Conservation Consultants Pty Ltd and it shall remain their property subject to return upon request.

GENERAL INFORMATION

The Contractor shall verify all dimensions on site prior to commencing any works (including shop drawings). Figured dimensions take precedence on this drawing and scaled dimensions are not to be used.

DRAWING TITLE

GROUND FLOOR CEILING PLAN
PROPOSED CONSERVATION WORKS

LOCATION

36 LINDA CRESCENT
HAWTHORN, VIC 3122

PROJECT

CONSERVATION WORKS

CLIENT

ARCHITECTUS

NOTE: WORKS ARE NOT TO
COMMENCE UNTIL A BUILDING
PERMIT HAS BEEN ISSUED

RBA ARCHITECTS
CONSERVATION CONSULTANTS
FITZROY STREET
ST KILDA VIC AUSTRALIA
613 9525 5666
rba@rbaarchitects.com.au
www.rbaarchitects.com.au

+ PTY LTD
4C/171
3182
TEL
EMAIL
WEB

rba


NO.	REVISION	DATE
T00	ISSUE FOR TENDER	29/05/2026

PROJECT NO.	DATE
2024.34	APRIL 2026
DRAWING NO.	DRAWN
CW-211	PY
REVISION	CHECKED
T00	DH
ISSUE	SCALE
FOR TENDER	1:200@A3

REPAIR CODE LEGEND

REFER TO SCHEDULE OF CONSERVATION WORKS FOR CODES DESCRIPTIONS

CEILING	PAIN
CP-01	PF-01
CR-01	PF-02
CR-02	POINTING/MORTAR
CR-03	P-01
CR-04	RENDER
CONCRETE	R-01
CN-01	R-02
CN-02	R-03
OTHERS	R-04
STR-01	R-05
HF-01	R-06
	R-07
	R-08
	R-09
	R-10
	R-11

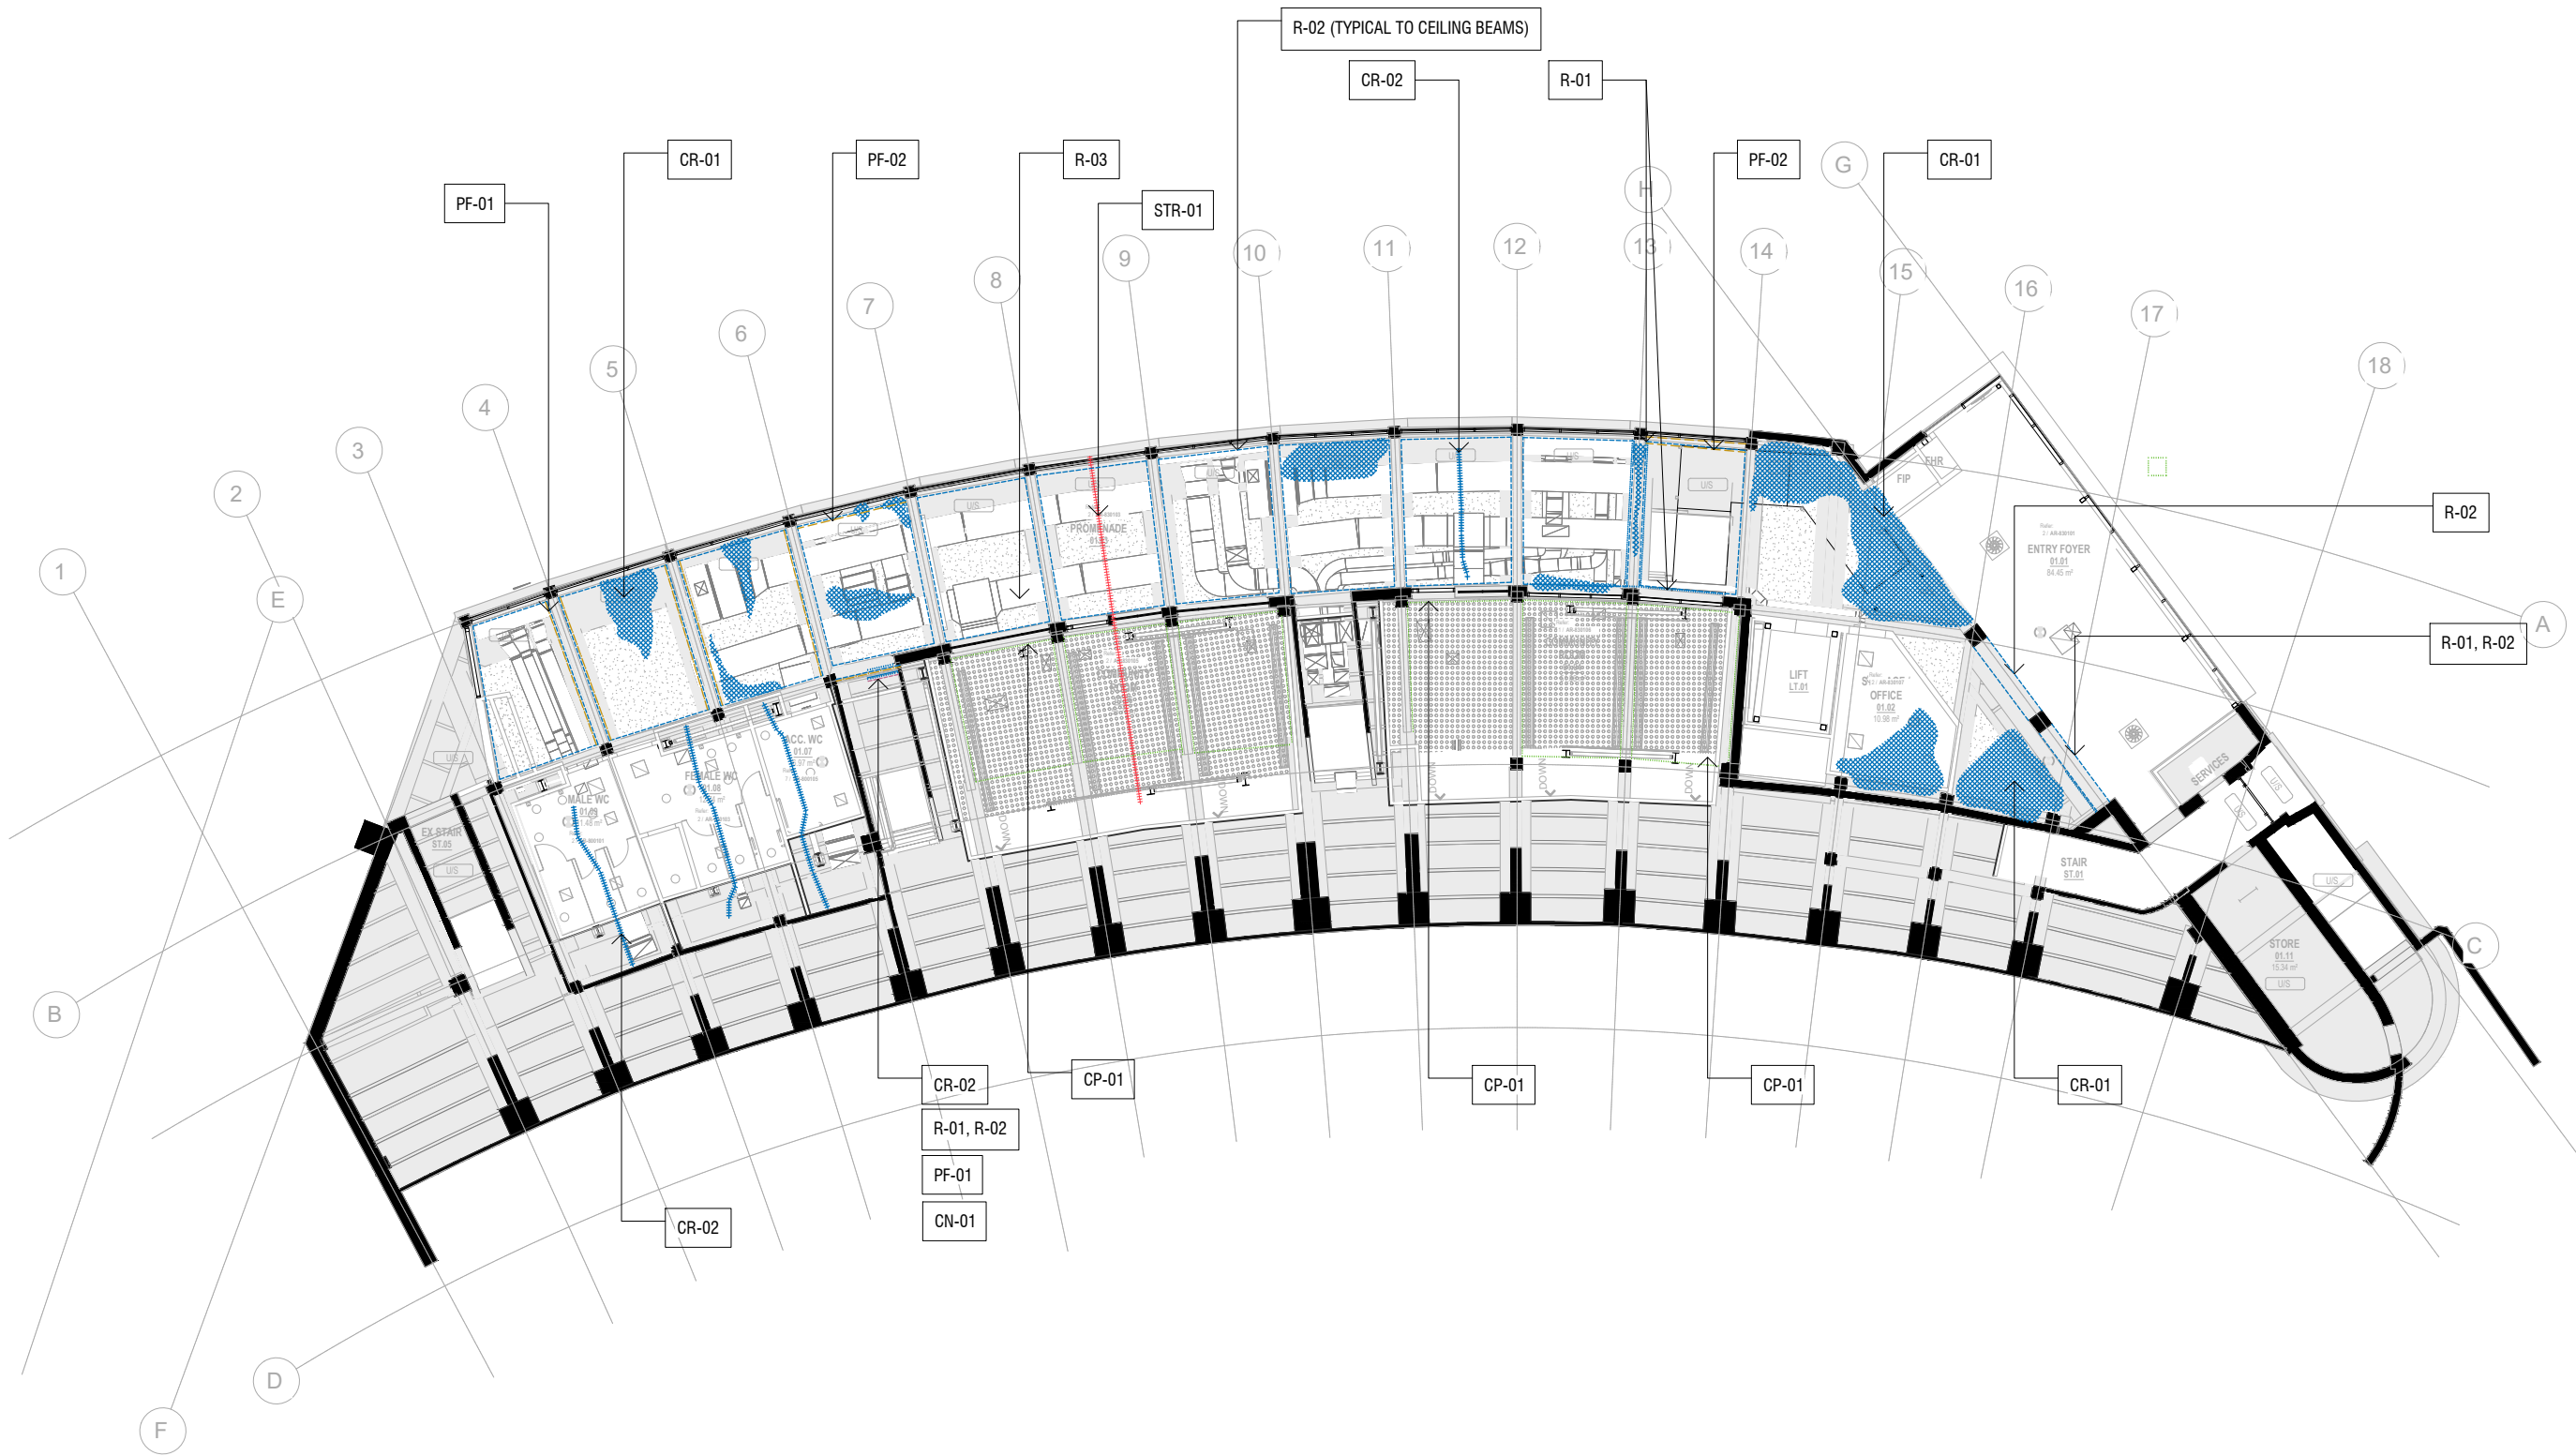

1
212
PROMENADE - CEILING PLAN
SCALE 1:200

GENERAL NOTES:
- VM-01: RETAIN AND REPAIR ALL EXISTING INTERNAL AND EXTERNAL WALL VENTS
- REFER TO ELEVATION FOR CW NOTES TO EXTERNAL WALLS.

COPYRIGHT

This copy of the original drawing is issued for the sole use of the recipient and the acceptance of the same constitutes an agreement that it will not be published, reproduced or given to any other party without the permission of RBA Architects + Conservation Consultants Pty Ltd and it shall remain their property subject to return upon request.

GENERAL INFORMATION

The Contractor shall verify all dimensions on site prior to commencing any works (including shop drawings). Figured dimensions take precedence on this drawing and scaled dimensions are not to be used.

DRAWING TITLE

PROMENADE CEILING PLAN
PROPOSED CONSERVATION WORKS

LOCATION

36 LINDA CRESCENT
HAWTHORN, VIC 3122

PROJECT

CONSERVATION WORKS

CLIENT

ARCHITECTUS

NOTE: WORKS ARE NOT TO
COMMENCE UNTIL A BUILDING
PERMIT HAS BEEN ISSUED

RBA ARCHITECTS
CONSERVATION CONSULTANTS
FITZROY STREET
ST KILDA VIC AUSTRALIA
613 9525 5666
rba@rbaarchitects.com.au
www.rbaarchitects.com.au

PTY LTD
4C/171
3182
TEL
EMAIL
WEB

rba


NO.	REVISION	DATE
T00	ISSUE FOR TENDER	29/05/2026

PROJECT NO.	DATE
2024.34	APRIL 2026
DRAWING NO.	DRAWN
CW-211	PY
REVISION	CHECKED
T00	DH
ISSUE FOR TENDER	SCALE
	1:200@A3


REPAIR CODE LEGEND

REFER TO SCHEDULE OF CONSERVATION WORKS FOR CODES DESCRIPTIONS

CEILING		PAINT	
CP-01		PF-01	
CR-01		PF-02	
CR-02		POINTING/MORTAR	
CR-03		P-01	
CR-04		RENDER	
CONCRETE		R-01	
CN-01		R-02	
CN-02		R-03	
OTHERS		R-04	
STR-01		R-05	
HF-01		R-06	
		R-07	
		R-08	
		R-09	
		R-10	
		R-11	

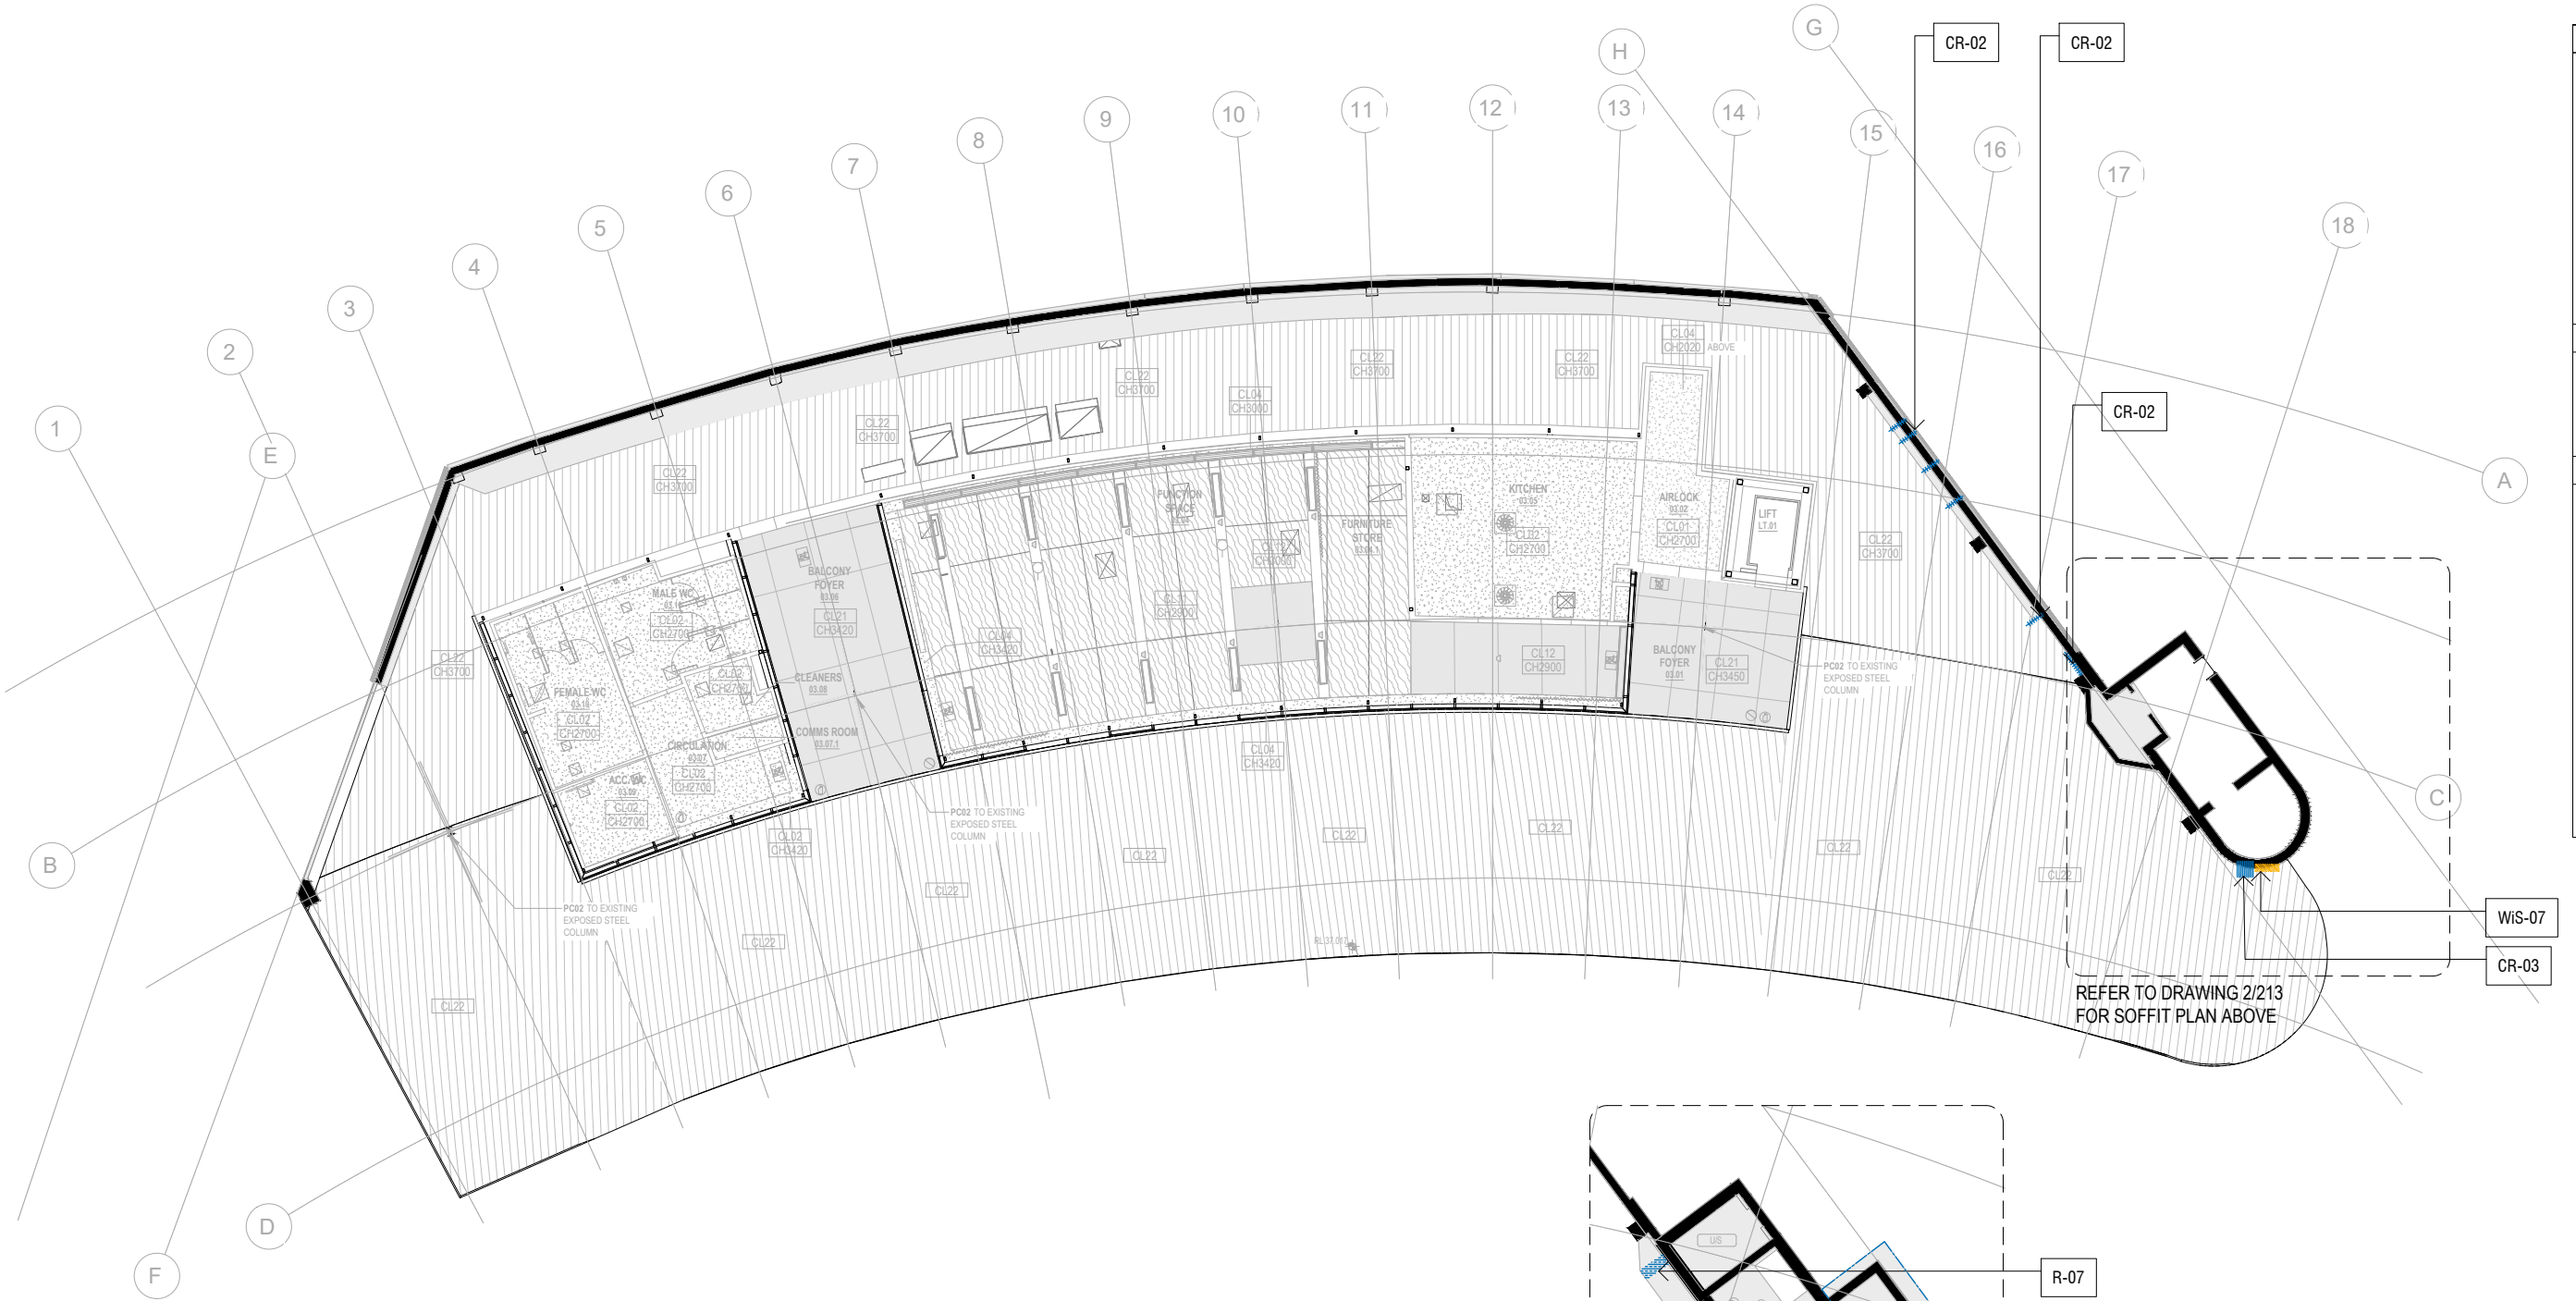

1
213
GRAND STAND UPPER - CEILING PLAN
SCALE 1:200

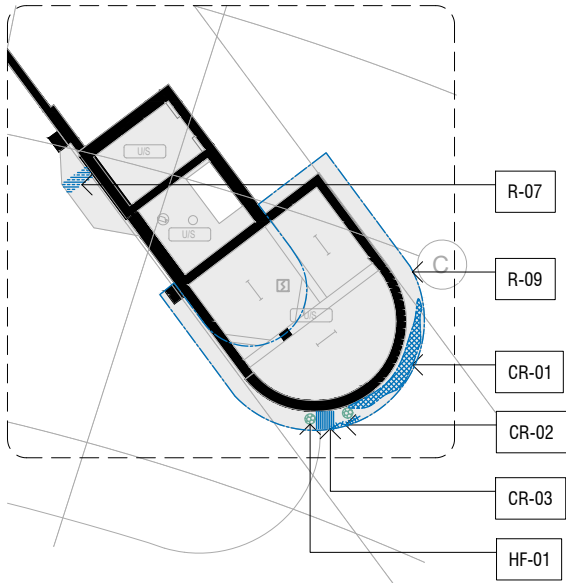

2
213
GRAND STAND LOWER - SOFFIT PLAN
SCALE 1:200

GENERAL NOTES:
- VM-01: RETAIN AND REPAIR ALL EXISTING INTERNAL AND EXTERNAL WALL VENTS
- REFER TO ELEVATION FOR CW NOTES TO EXTERNAL WALLS.

COPYRIGHT

This copy of the original drawing is issued for the sole use of the recipient and the acceptance of the same constitutes an agreement that it will not be published, reproduced or given to any other party without the permission of RBA Architects + Conservation Consultants Pty Ltd and it shall remain their property subject to return upon request.

GENERAL INFORMATION

The Contractor shall verify all dimensions on site prior to commencing any works (including shop drawings). Figured dimensions take precedence on this drawing and scaled dimensions are not to be used.

DRAWING TITLE

GRAND STAND CEILING PLAN
PROPOSED CONSERVATION WORKS

LOCATION

36 LINDA CRESCENT
HAWTHORN, VIC 3122

PROJECT

CONSERVATION WORKS

CLIENT

ARCHITECTUS

NOTE: WORKS ARE NOT TO COMMENCE UNTIL A BUILDING PERMIT HAS BEEN ISSUED

RBA ARCHITECTS
CONSERVATION CONSULTANTS
FITZROY STREET
ST KILDA VIC AUSTRALIA
613 9525 5666
rba@rbaarchitects.com.au
www.rbaarchitects.com.au

PTD LTD
4C/171
3182
TEL
EMAIL
WEB

rba

NO.	REVISION	DATE
T00	ISSUE FOR TENDER	29/05/2026


PROJECT NO.	DATE
2024.34	APRIL 2026
DRAWING NO.	DRAWN
CW-213	PY
REVISION	CHECKED
T00	DH
ISSUE FOR TENDER	SCALE
	1:200@A3

REPAIR CODE LEGEND

REFER TO CW.001 & CW.002 FOR WORKS DESCRIPTION

BRICK		OTHERS	
B-01		STR-01	
B-02		HF-01	
B-03		PAINT	
B-04		PF-01	
B-05		PF-02	
B-06		POINTING/MORTAR	
B-07		P-01	
B-08		RENDER	
B-09		R-01	
B-10		R-02	
B-11		R-03	
B-12		R-04	
B-13		R-05	
B-14		R-06	
CEILING		R-07	
CP-01		R-08	
CR-01		R-09	
CR-02		R-10	
CR-03		R-11	
CR-04		VENTS	
CONCRETE		VM-01	
CONCRETE		WALLS	
CN-01		WP-01	
CN-02		WINDOWS	
METALWORK		WiS-01	
M-01		WiS-02	
M-02		WiS-03	
M-03		WiS-04	
DOORS		WiS-05	
D-01		WiS-06	
		WiS-07	

GENERAL NOTES:
- VM-01: RETAIN AND REPAIR ALL EXISTING INTERNAL AND EXTERNAL WALL VENTS

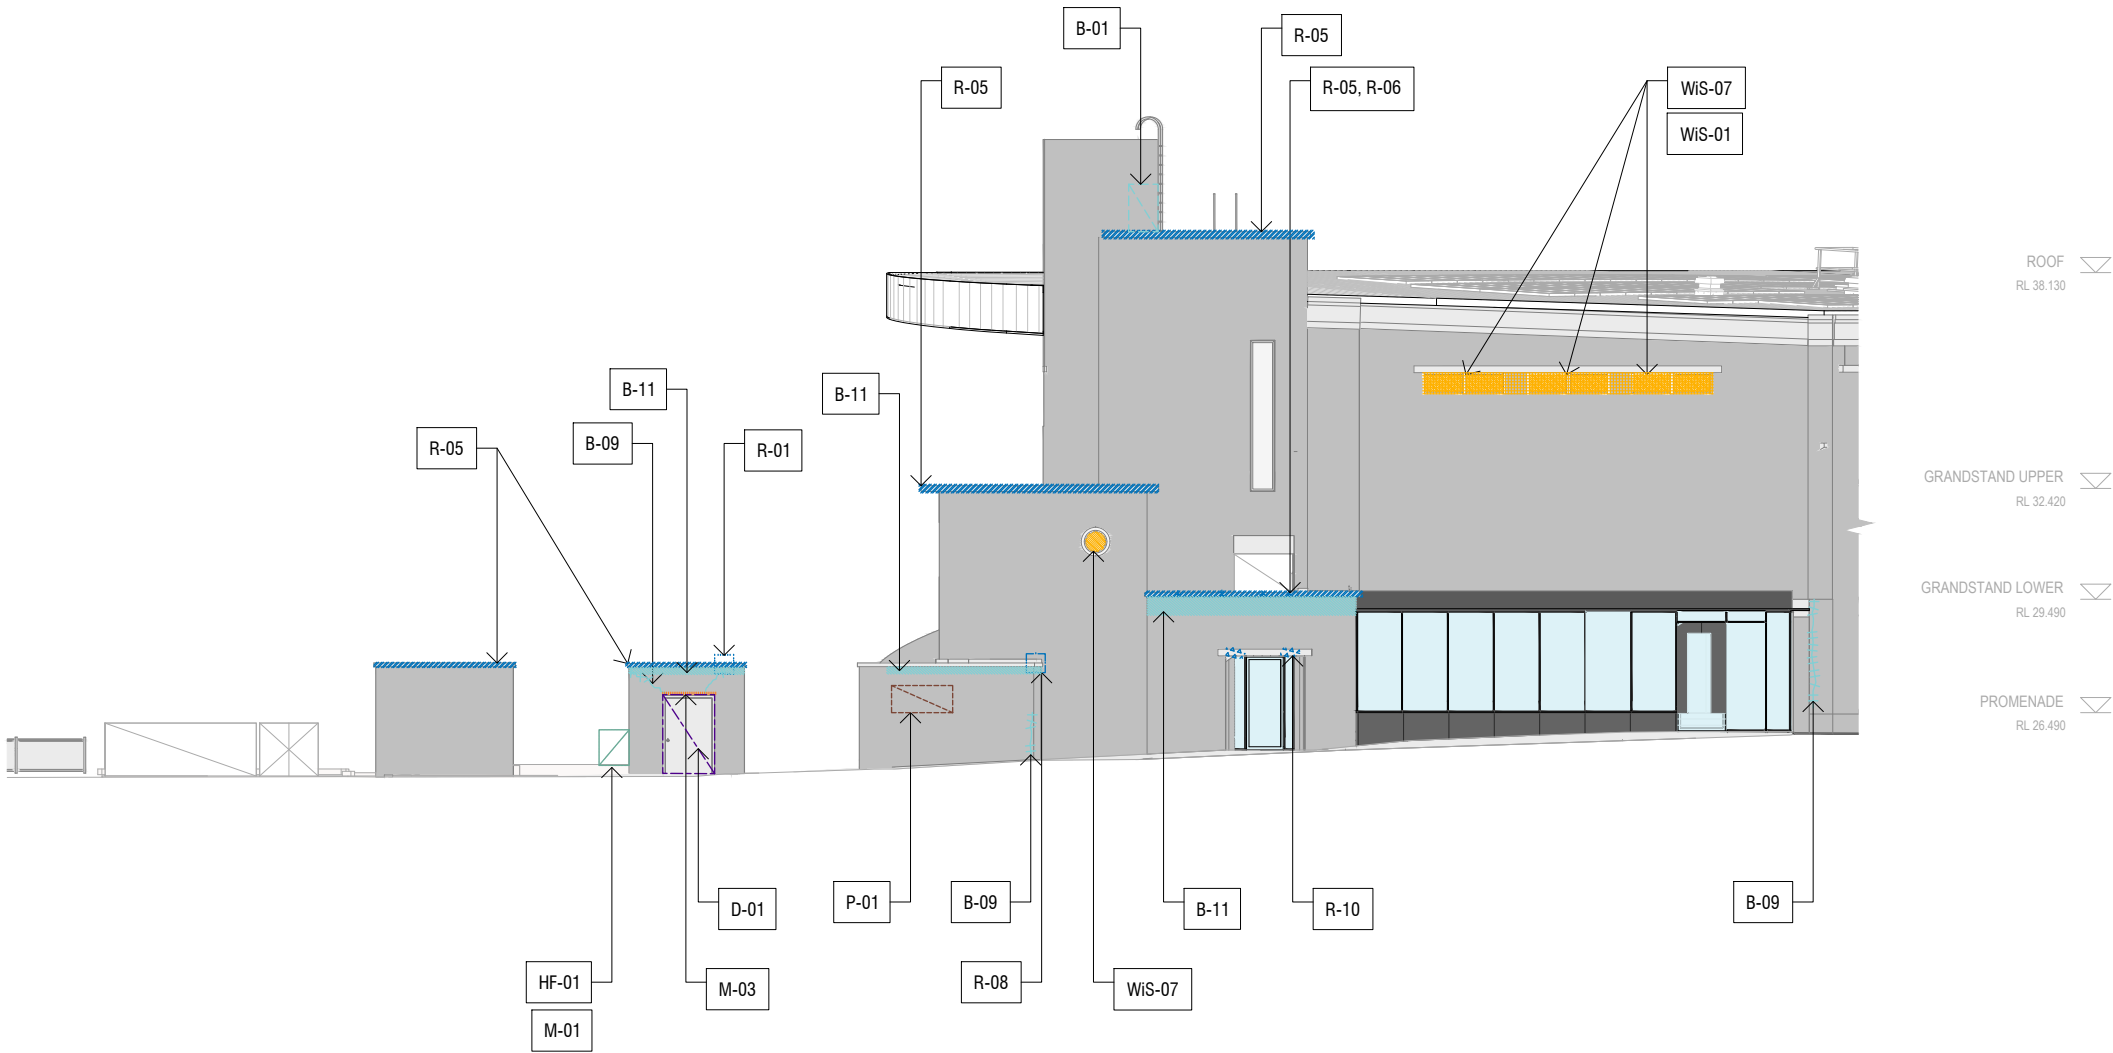

1
301 NORTH ELEVATION
SCALE 1:200

COPYRIGHT

This copy of the original drawing is issued for the sole use of the recipient and the acceptance of the same constitutes an agreement that it will not be published, reproduced or given to any other party without the permission of RBA Architects + Conservation Consultants Pty Ltd and it shall remain their property subject to return upon request.

GENERAL INFORMATION

The Contractor shall verify all dimensions on site prior to commencing any works (including shop drawings). Figured dimensions take precedence on this drawing and scaled dimensions are not to be used.

DRAWING TITLE

NORTH ELEVATION
PROPOSED CONSERVATION WORKS

LOCATION

36 LINDA CRESCENT
HAWTHORN, VIC 3122

NOTE: WORKS ARE NOT TO
COMMENCE UNTIL A BUILDING
PERMIT HAS BEEN ISSUED

RBA ARCHITECTS
CONSERVATION CONSULTANTS
FITZROY STREET
ST KILDA VIC AUSTRALIA
613 9525 5666
rba@rbaarchitects.com.au
www.rbaarchitects.com.au

+ PTY LTD
4C/171
3182

TEL
EMAIL
WEB

rba

NO. REVISION DATE
T00 ISSUE FOR TENDER 29/05/2026

PROJECT NO. DATE
2024.34 APRIL 2026

DRAWING NO. DRAWN
CW-301 PY

REVISION CHECKED
T00 DH


ISSUE SCALE
FOR TENDER 1:200@A3

REPAIR CODE LEGEND

REFER TO CW.001 & CW.002 FOR WORKS DESCRIPTION

BRICK		OTHERS	
B-01		STR-01	
B-02		HF-01	
B-03		PAINT	
B-04		PF-01	
B-05		PF-02	
B-06		POINTING/MORTAR	
B-07		P-01	
B-08		RENDER	
B-09		R-01	
B-10		R-02	
B-11		R-03	
B-12		R-04	
B-13		R-05	
B-14		R-06	
CEILING		R-07	
CP-01		R-08	
CR-01		R-09	
CR-02		R-10	
CR-03		R-11	
CR-04		VENTS	
CONCRETE		VM-01	
CN-01		WALLS	
CN-02		WP-01	
METALWORK		WINDOWS	
M-01		WiS-01	
M-02		WiS-02	
M-03		WiS-03	
DOORS		WiS-04	
D-01		WiS-05	
		WiS-06	
		WiS-07	

GENERAL NOTES:
- VM-01: RETAIN AND REPAIR ALL EXISTING INTERNAL AND EXTERNAL WALL VENTS

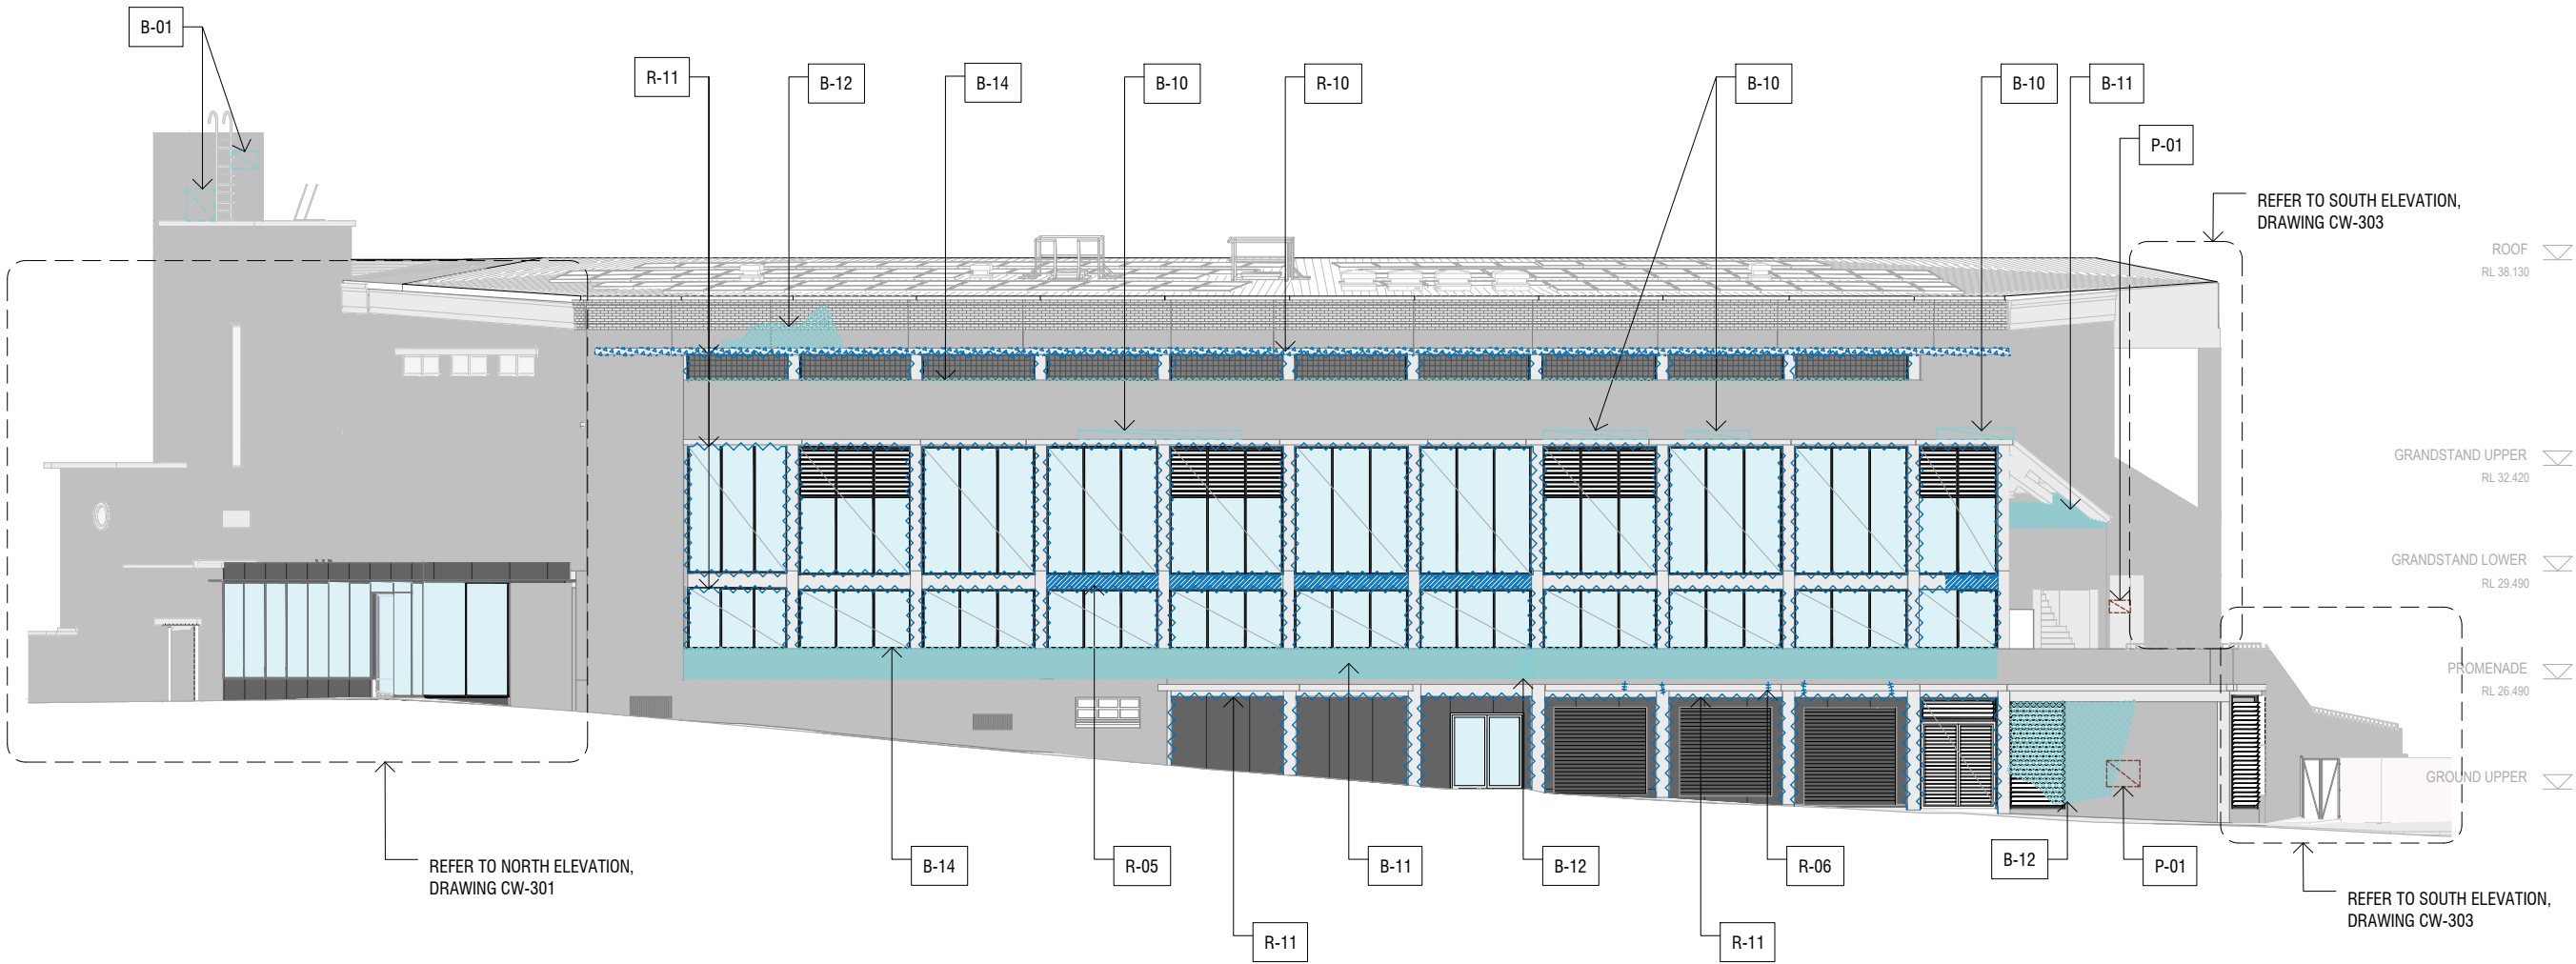

1
302 WEST ELEVATION
SCALE 1:200

COPYRIGHT

This copy of the original drawing is issued for the sole use of the recipient and the acceptance of the same constitutes an agreement that it will not be published, reproduced or given to any other party without the permission of RBA Architects + Conservation Consultants Pty Ltd and it shall remain their property subject to return upon request.

GENERAL INFORMATION

The Contractor shall verify all dimensions on site prior to commencing any works (including shop drawings). Figured dimensions take precedence on this drawing and scaled dimensions are not to be used.

DRAWING TITLE

WEST ELEVATION
PROPOSED CONSERVATION WORKS

LOCATION

36 LINDA CRESCENT
HAWTHORN, VIC 3122

CLIENT

ARCHITECTUS

PROJECT

CONSERVATION WORKS

NOTE: WORKS ARE NOT TO
COMMENCE UNTIL A BUILDING
PERMIT HAS BEEN ISSUED

RBA ARCHITECTS
CONSERVATION CONSULTANTS
FITZROY STREET
ST KILDA VIC AUSTRALIA
613 9525 5666
rba@rbaarchitects.com.au
www.rbaarchitects.com.au

+ PTY LTD
4C/171
3182
TEL
EMAIL
WEB

rba

NO.	REVISION	DATE
T00	ISSUE FOR TENDER	29/05/2026


PROJECT NO.	DATE
2024.34	APRIL 2026
DRAWING NO.	DRAWN
CW-302	PY
REVISION	CHECKED
T00	DH
ISSUE FOR TENDER	SCALE
	1:200@A3

REPAIR CODE LEGEND

REFER TO CW.001 & CW.002 FOR WORKS DESCRIPTION

BRICK	OTHERS
B-01	STR-01
B-02	HF-01
B-03	PAINT
B-04	PF-01
B-05	PF-02
B-06	POINTING/MORTAR
B-07	P-01
B-08	RENDER
B-09	R-01
B-10	R-02
B-11	R-03
B-12	R-04
B-13	R-05
B-14	R-06
	R-07
	R-08
	R-09
	R-10
	R-11
	VENTS
	VM-01
CEILING	
CP-01	
CR-01	
CR-02	
CR-03	
CR-04	
CONCRETE	WALLS
CN-01	WP-01
CN-02	
METALWORK	WINDOWS
M-01	WiS-01
M-02	WiS-02
M-03	WiS-03
	WiS-04
DOORS	
D-01	WiS-05
	WiS-06
	WiS-07

GENERAL NOTES:
- VM-01: RETAIN AND REPAIR ALL EXISTING INTERNAL AND EXTERNAL WALL VENTS

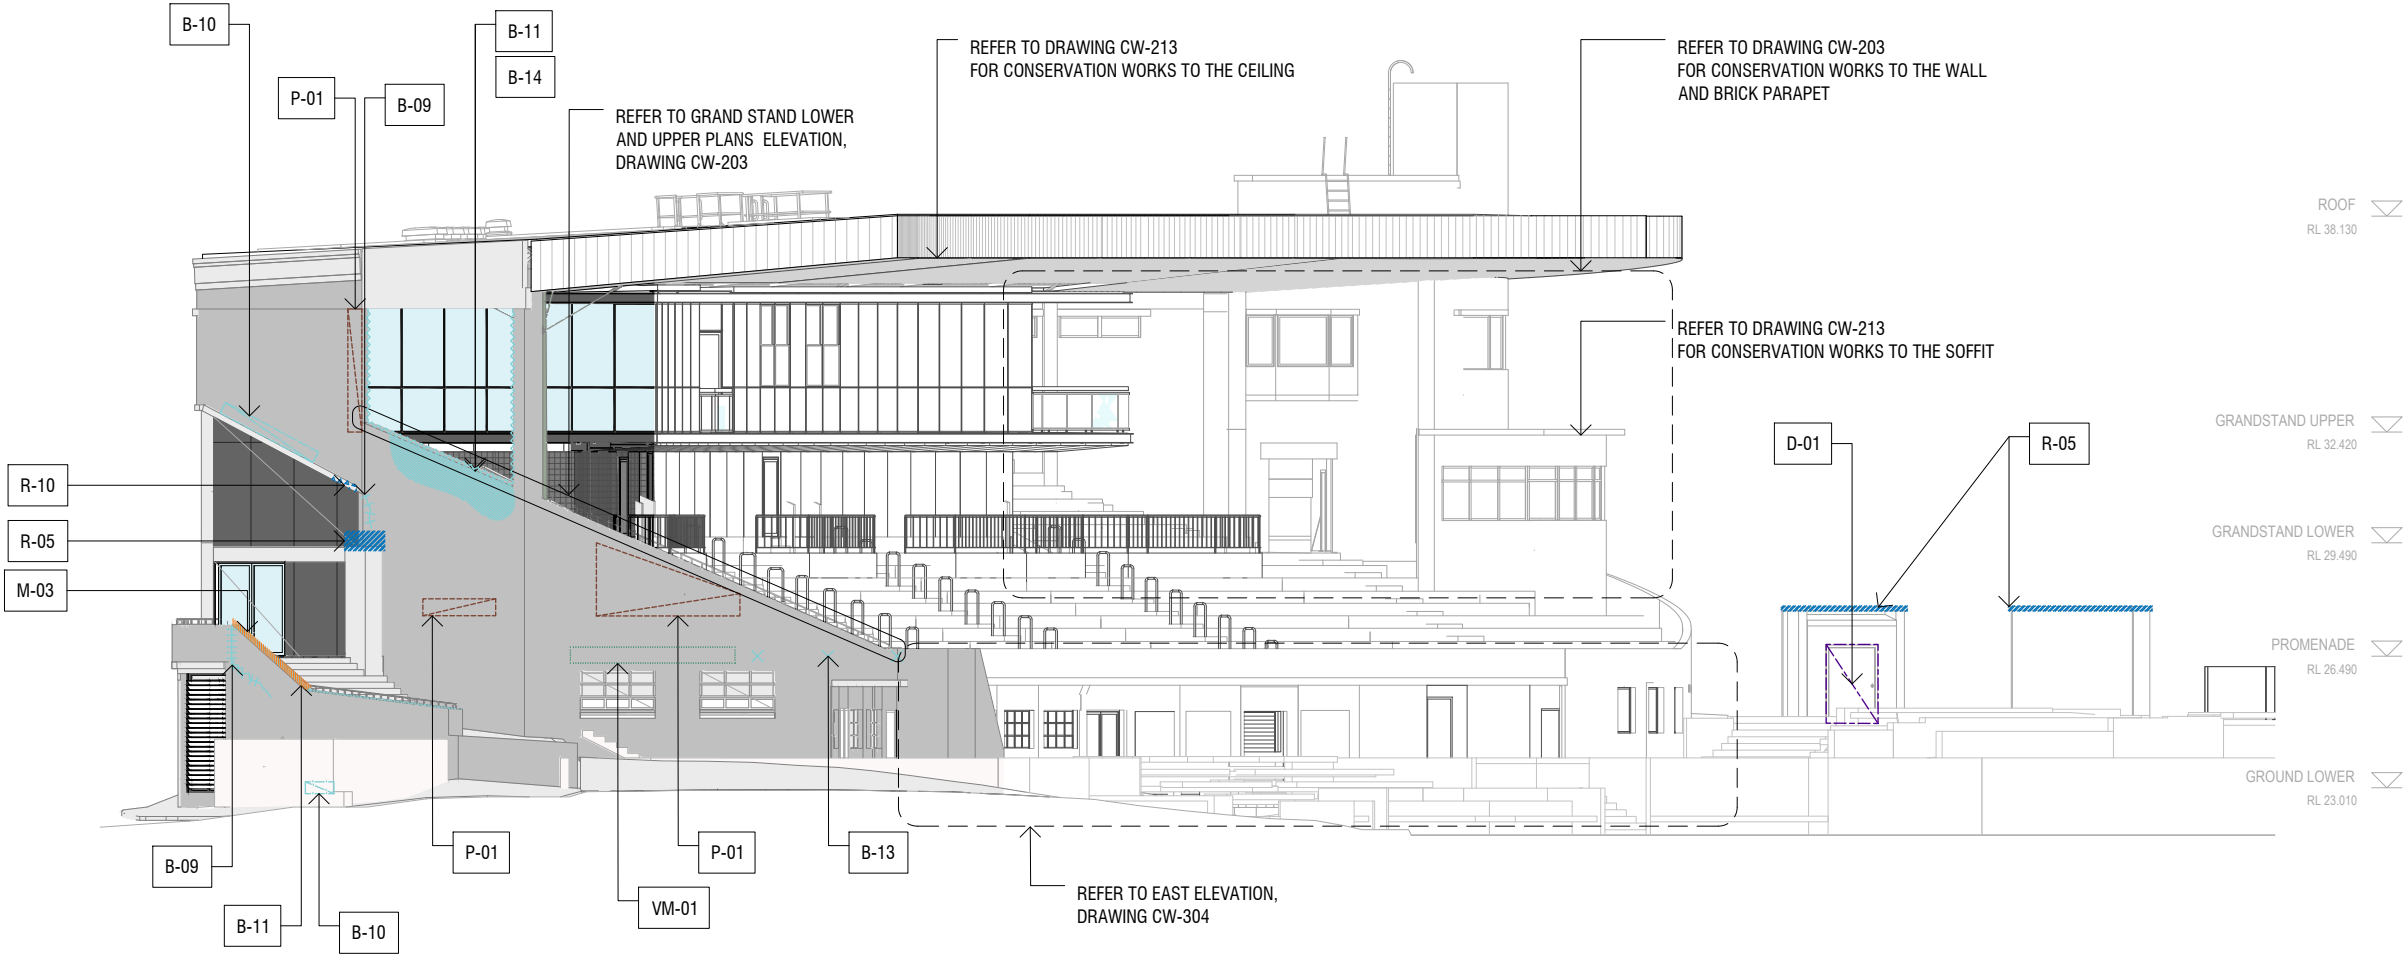

1 SOUTH ELEVATION
SCALE 1:200

COPYRIGHT

This copy of the original drawing is issued for the sole use of the recipient and the acceptance of the same constitutes an agreement that it will not be published, reproduced or given to any other party without the permission of RBA Architects + Conservation Consultants Pty Ltd and it shall remain their property subject to return upon request.

GENERAL INFORMATION

The Contractor shall verify all dimensions on site prior to commencing any works (including shop drawings). Figured dimensions take precedence on this drawing and scaled dimensions are not to be used.

DRAWING TITLE

SOUTH ELEVATION
PROPOSED CONSERVATION WORKS

LOCATION

36 LINDA CRESCENT
HAWTHORN, VIC 3122

CLIENT

ARCHITECTUS

NOTE: WORKS ARE NOT TO
COMMENCE UNTIL A BUILDING
PERMIT HAS BEEN ISSUED

RBA ARCHITECTS
CONSULTANTS
FITZROY STREET
ST KILDA VIC AUSTRALIA
613 9525 5666
rba@rbaarchitects.com.au
www.rbaarchitects.com.au

+ PTY LTD
4C/171
3182
TEL
EMAIL
WEB

rba

NO. REVISION

T00 ISSUE FOR TENDER

DATE

29/05/2026

PROJECT NO.

2024.34

DRAWING NO.

CW-303

REVISION

T00

ISSUE

FOR TENDER

DATE

APRIL 2026

DRAWN

PY

CHECKED

DH

SCALE


1:200@A3

REPAIR CODE LEGEND

REFER TO CW.001 & CW.002 FOR WORKS DESCRIPTION

BRICK		OTHERS	
B-01		STR-01	
B-02		HF-01	
B-03		PAINT	
B-04		PF-01	
B-05		PF-02	
B-06		POINTING/MORTAR	
B-07		P-01	
B-08		RENDER	
B-09		R-01	
B-10		R-02	
B-11		R-03	
B-12		R-04	
B-13		R-05	
B-14		R-06	
CEILING		R-07	
CP-01		R-08	
CR-01		R-09	
CR-02		R-10	
CR-03		R-11	
CR-04		VENTS	
CONCRETE		VM-01	
CN-01		WALLS	
CN-02		WP-01	
METALWORK		WINDOWS	
M-01		WiS-01	
M-02		WiS-02	
M-03		WiS-03	
DOORS		WiS-04	
D-01		WiS-05	
		WiS-06	
		WiS-07	

GENERAL NOTES:
- VM-01: RETAIN AND REPAIR ALL EXISTING INTERNAL AND EXTERNAL WALL VENTS

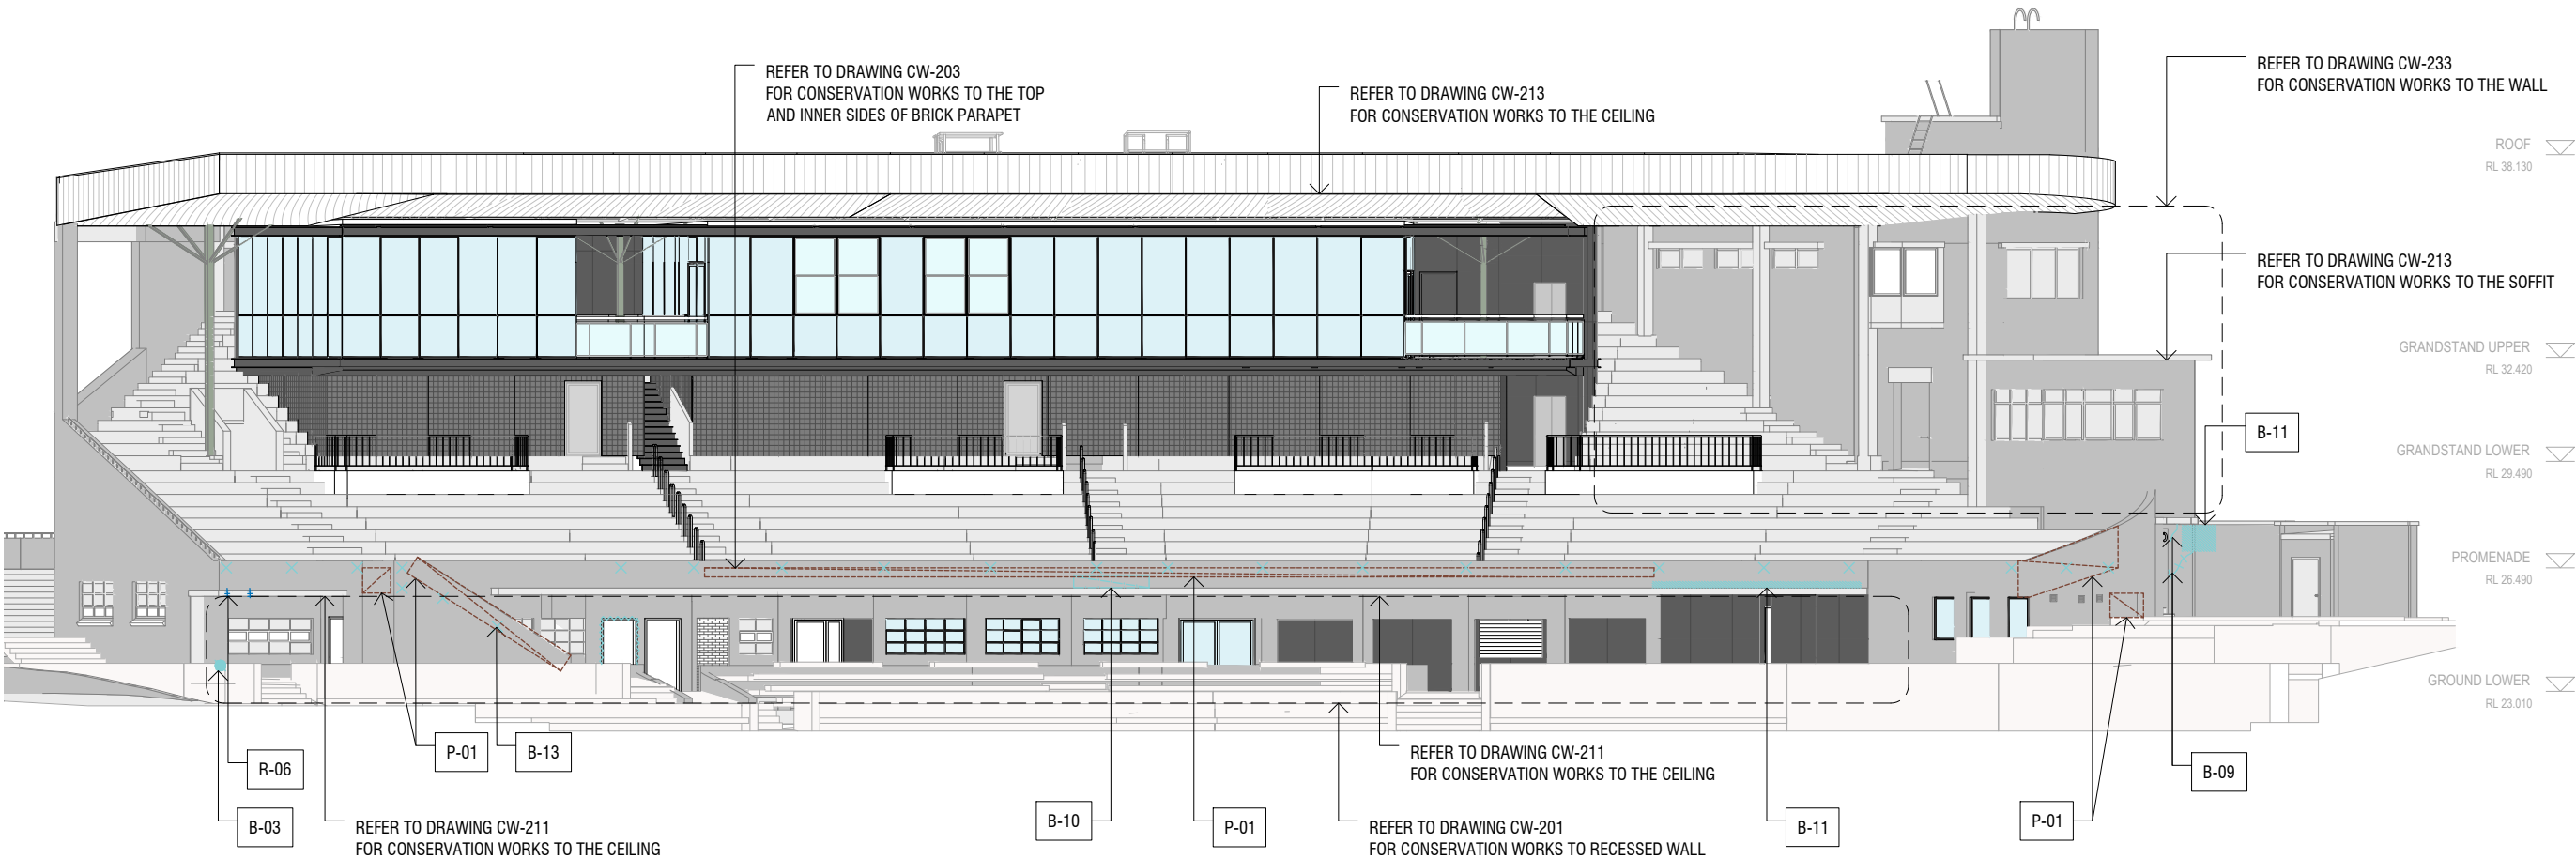

1
304
EAST ELEVATION
SCALE 1:200

COPYRIGHT

This copy of the original drawing is issued for the sole use of the recipient and the acceptance of the same constitutes an agreement that it will not be published, reproduced or given to any other party without the permission of RBA Architects + Conservation Consultants Pty Ltd and it shall remain their property subject to return upon request.

GENERAL INFORMATION

The Contractor shall verify all dimensions on site prior to commencing any works (including shop drawings). Figured dimensions take precedence on this drawing and scaled dimensions are not to be used.

DRAWING TITLE

EAST ELEVATION
PROPOSED CONSERVATION WORKS

LOCATION

36 LINDA CRESCENT
HAWTHORN, VIC 3122

PROJECT

CONSERVATION WORKS

CLIENT

ARCHITECTUS

NOTE: WORKS ARE NOT TO
COMMENCE UNTIL A BUILDING
PERMIT HAS BEEN ISSUED

RBA ARCHITECTS
CONSERVATION CONSULTANTS
FITZROY STREET
ST KILDA VIC AUSTRALIA
613 9525 5666
rba@rbaarchitects.com.au
www.rbaarchitects.com.au

+ PTY LTD
4C/171
3182
TEL
EMAIL
WEB

rba

NO.	REVISION	DATE
T00	ISSUE FOR TENDER	29/05/2026

PROJECT NO.	DATE
2024.34	APRIL 2026
DRAWING NO.	
CW-304	DRAWN PY
REVISION	
T00	CHECKED DH
ISSUE	
FOR TENDER	SCALE 1:200@A3