

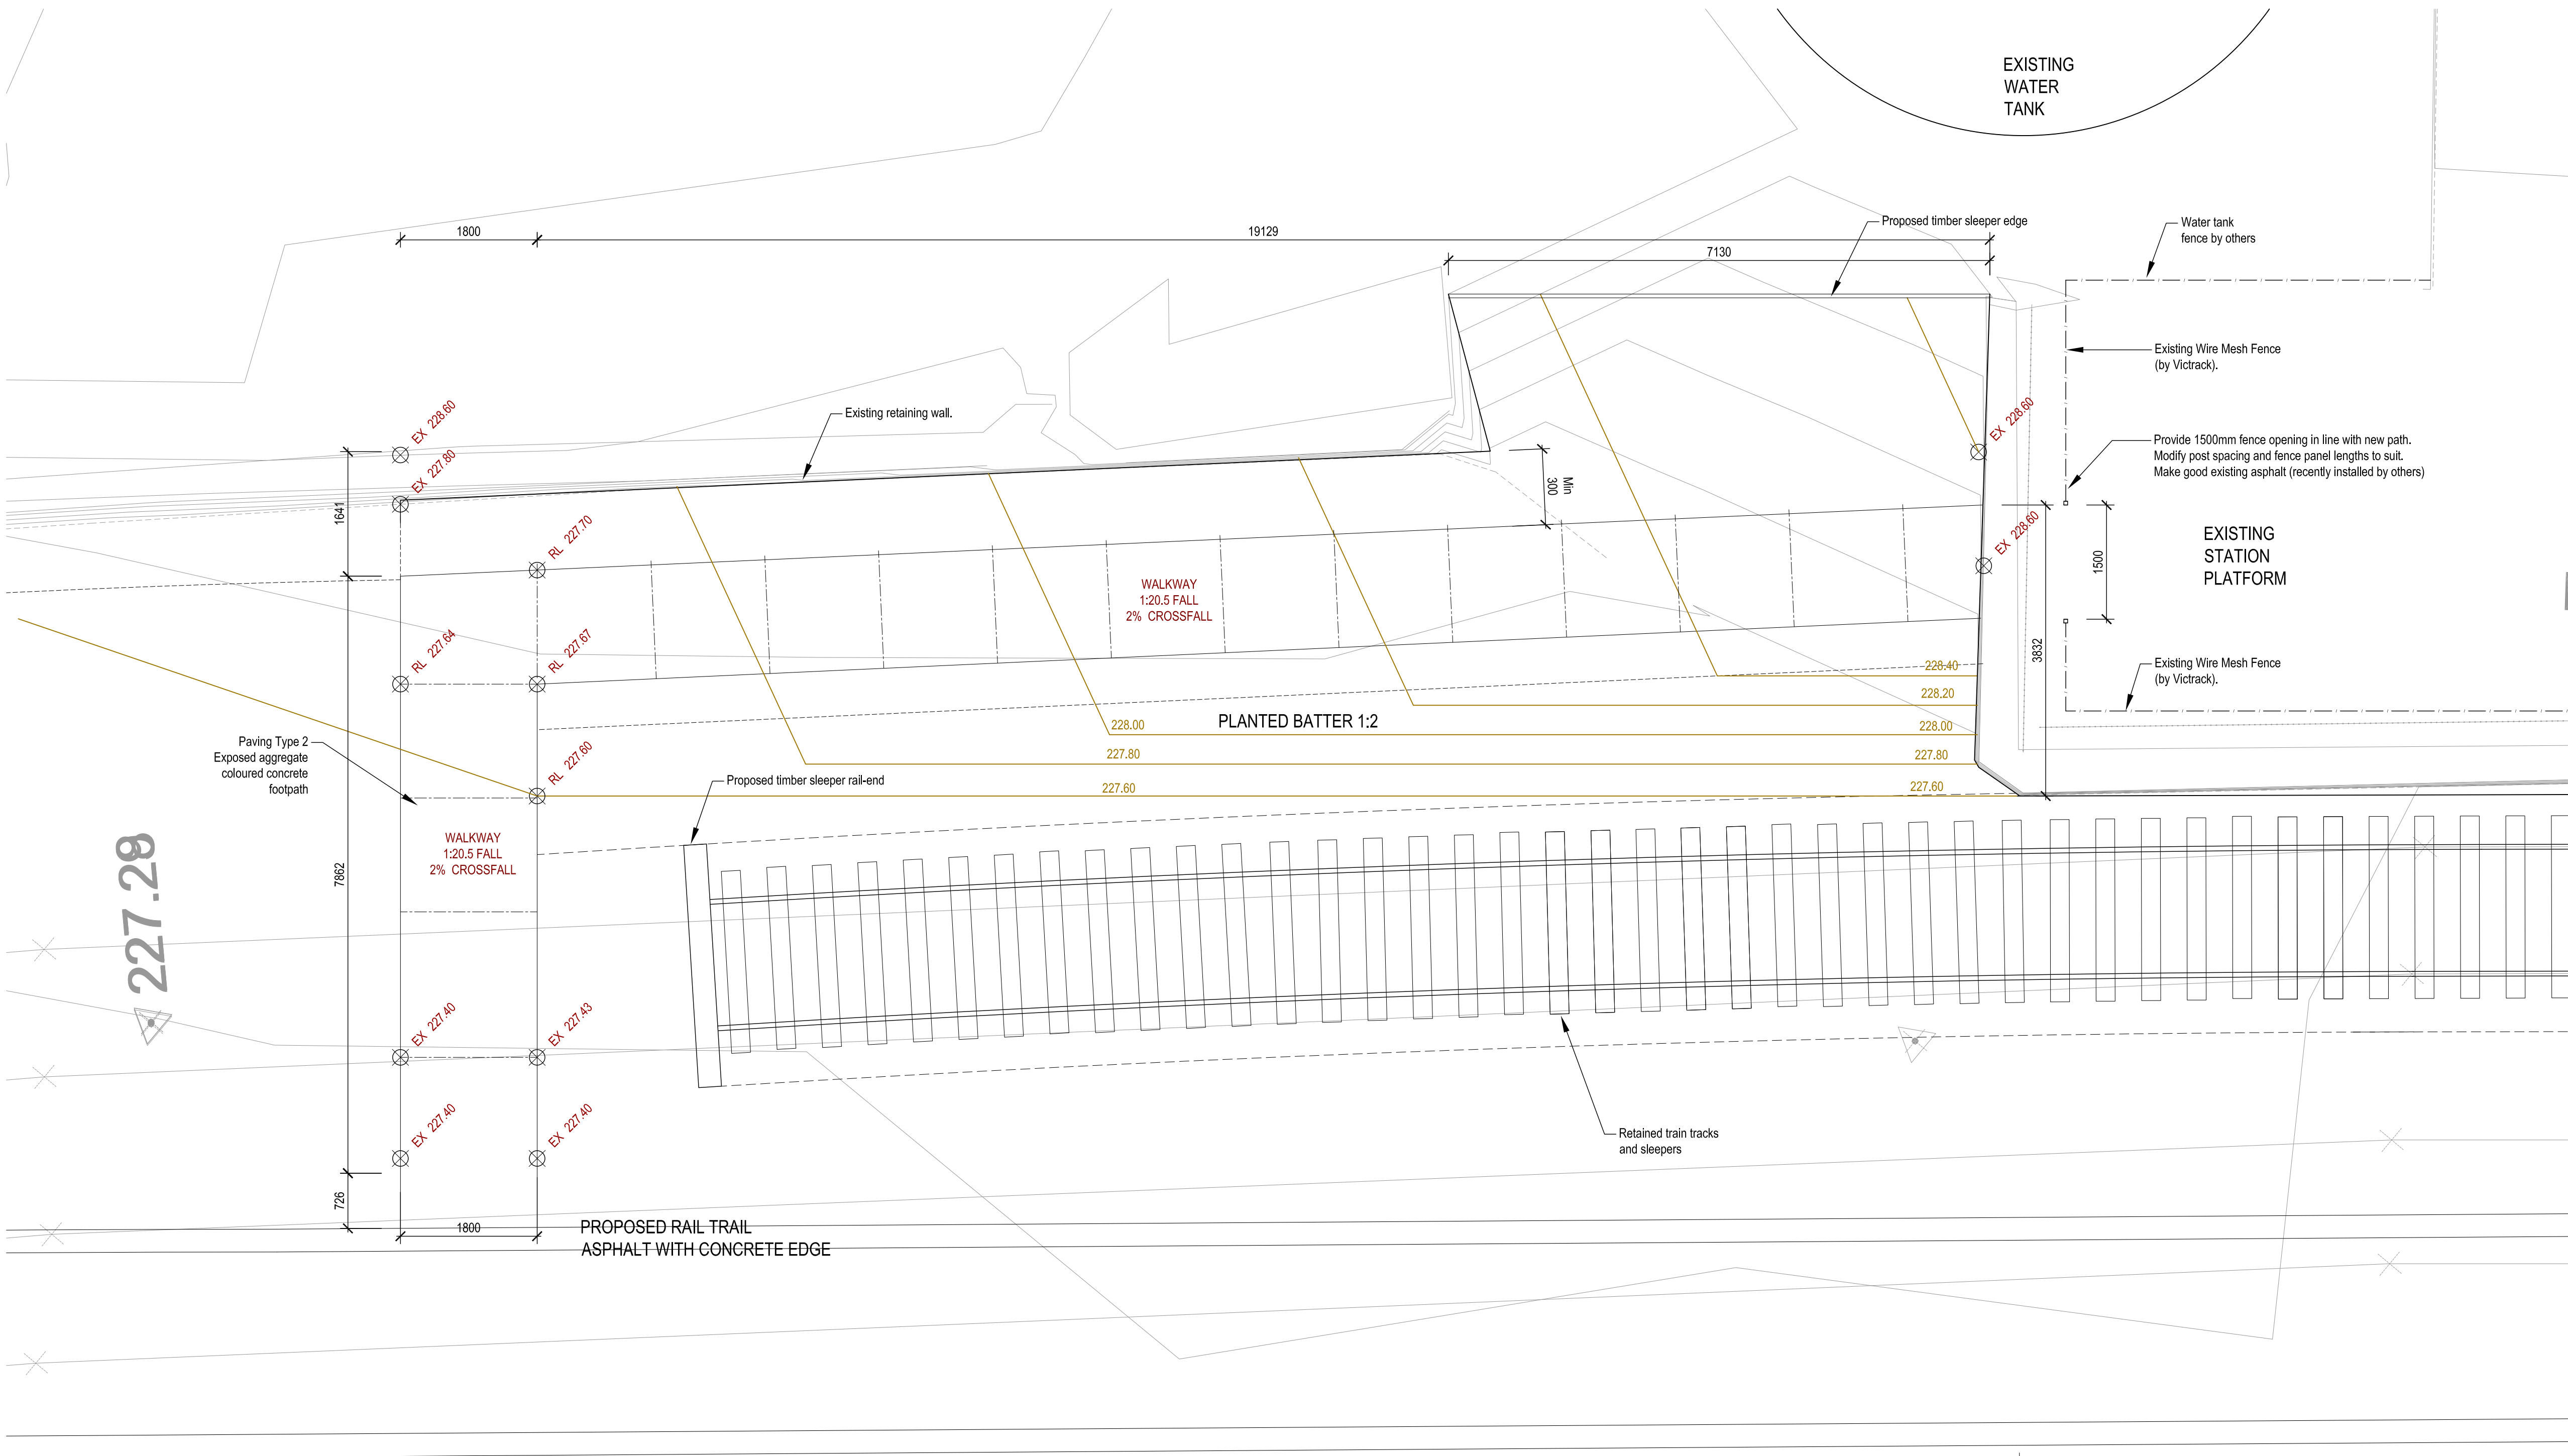


1. All setouts shall be checked and approved on site by the superintendent prior to construction.
2. Any discrepancies shall be immediately reported to the superintendent, who shall issue further instructions.
3. Service locations shown are indicative only. Locate all services on site prior to any excavation or planting, and protect same during the excavations.
4. Relocate trees to minimum 0.5m from service locations.

T3	08.11.23	TENDER	PW
T2	05.09.23	TENDER	PW
T1	22.08.23	TENDER	PW
No	DATE	AMENDMENTS	AUT
 <div> <p>SOUTH GIPPSLAND SHIRE COUNCIL 9 Smith Street, Leongatha 3953 Private Bag 4, Leongatha 3953 T (03) 5662 9200 E council@southgippsland.vic.gov.au www.southgippsland.vic.gov.au</p> </div>			
<div>  <div> <p>3 Acres Landscape Architecture</p> </div> <div> <p>three acres landscape architecture 31 St Albans Road Seddon VIC 3011 m 0437 072 038 e info@threeacres.com.au</p> </div> </div>			
<p>CLIENT SOUTH GIPPSLAND SHIRE COUNCIL</p>			
<p>PROJECT KORUMBURRA RAILWAY PARK LANDSCAPE WORKS</p>			
<p>DRAWING LANDSCAPE DETAILS 6</p>			
<p>STATUS</p>			
<p>PASSED / REVIEWED</p>		<p>APPROVED / AUTH. FOR USE</p>	
<p>NORTH POINT</p>		<p>DRAWN PW</p>	<p>DRAWN KS</p>
		<p>B1 As Shown</p>	<p>B2 NTS</p>
<p>DATE PLOTTED</p>			
<p>PROJ. NO. 22312</p>	<p>DWG NO. L706</p>		<p>REV. T3</p>
<p>© COPYRIGHT 2022 3ACRES LA</p>			



01 804 PLATFORM ACCESS PATH - WEST
SETOUT & GRADING PLAN 1:50

DO NOT SCALE - USE WRITTEN DIMENSIONS ONLY



WARNING: Beware of underground services. The location of underground services are approximate only, and the exact location of all services should be proven on-site.

- NOTES:
1. All setouts shall be checked and approved on site by the superintendent prior to construction.
 2. Any discrepancies shall be immediately reported to the superintendent, who shall issue further instructions.
 3. Service locations shown are indicative only. Locate all services on site prior to any excavation or planting, and protect same during constructions.
 4. Relocate trees to minimum 0.5m from service locations.

T3	30.10.23	TENDER	PW
T2	07.09.23	TENDER	PW
T1	22.08.23	TENDER	PW
No	DATE	AMENDMENTS	AUT.

SOUTH GIPPSLAND SHIRE COUNCIL
9 Smith Street, Leongatha 3963
Private Bag 4, Leongatha 3963
T (03) 5662 9200
E council@southgippsland.vic.gov.au
www.southgippsland.vic.gov.au

3 Acres three acres landscape architecture
g196 alpin street
sutton v.vic 3011
m 0437 072 038
e h@3acres.com.au

Landscape Architecture

CLIENT
SOUTH GIPPSLAND SHIRE COUNCIL

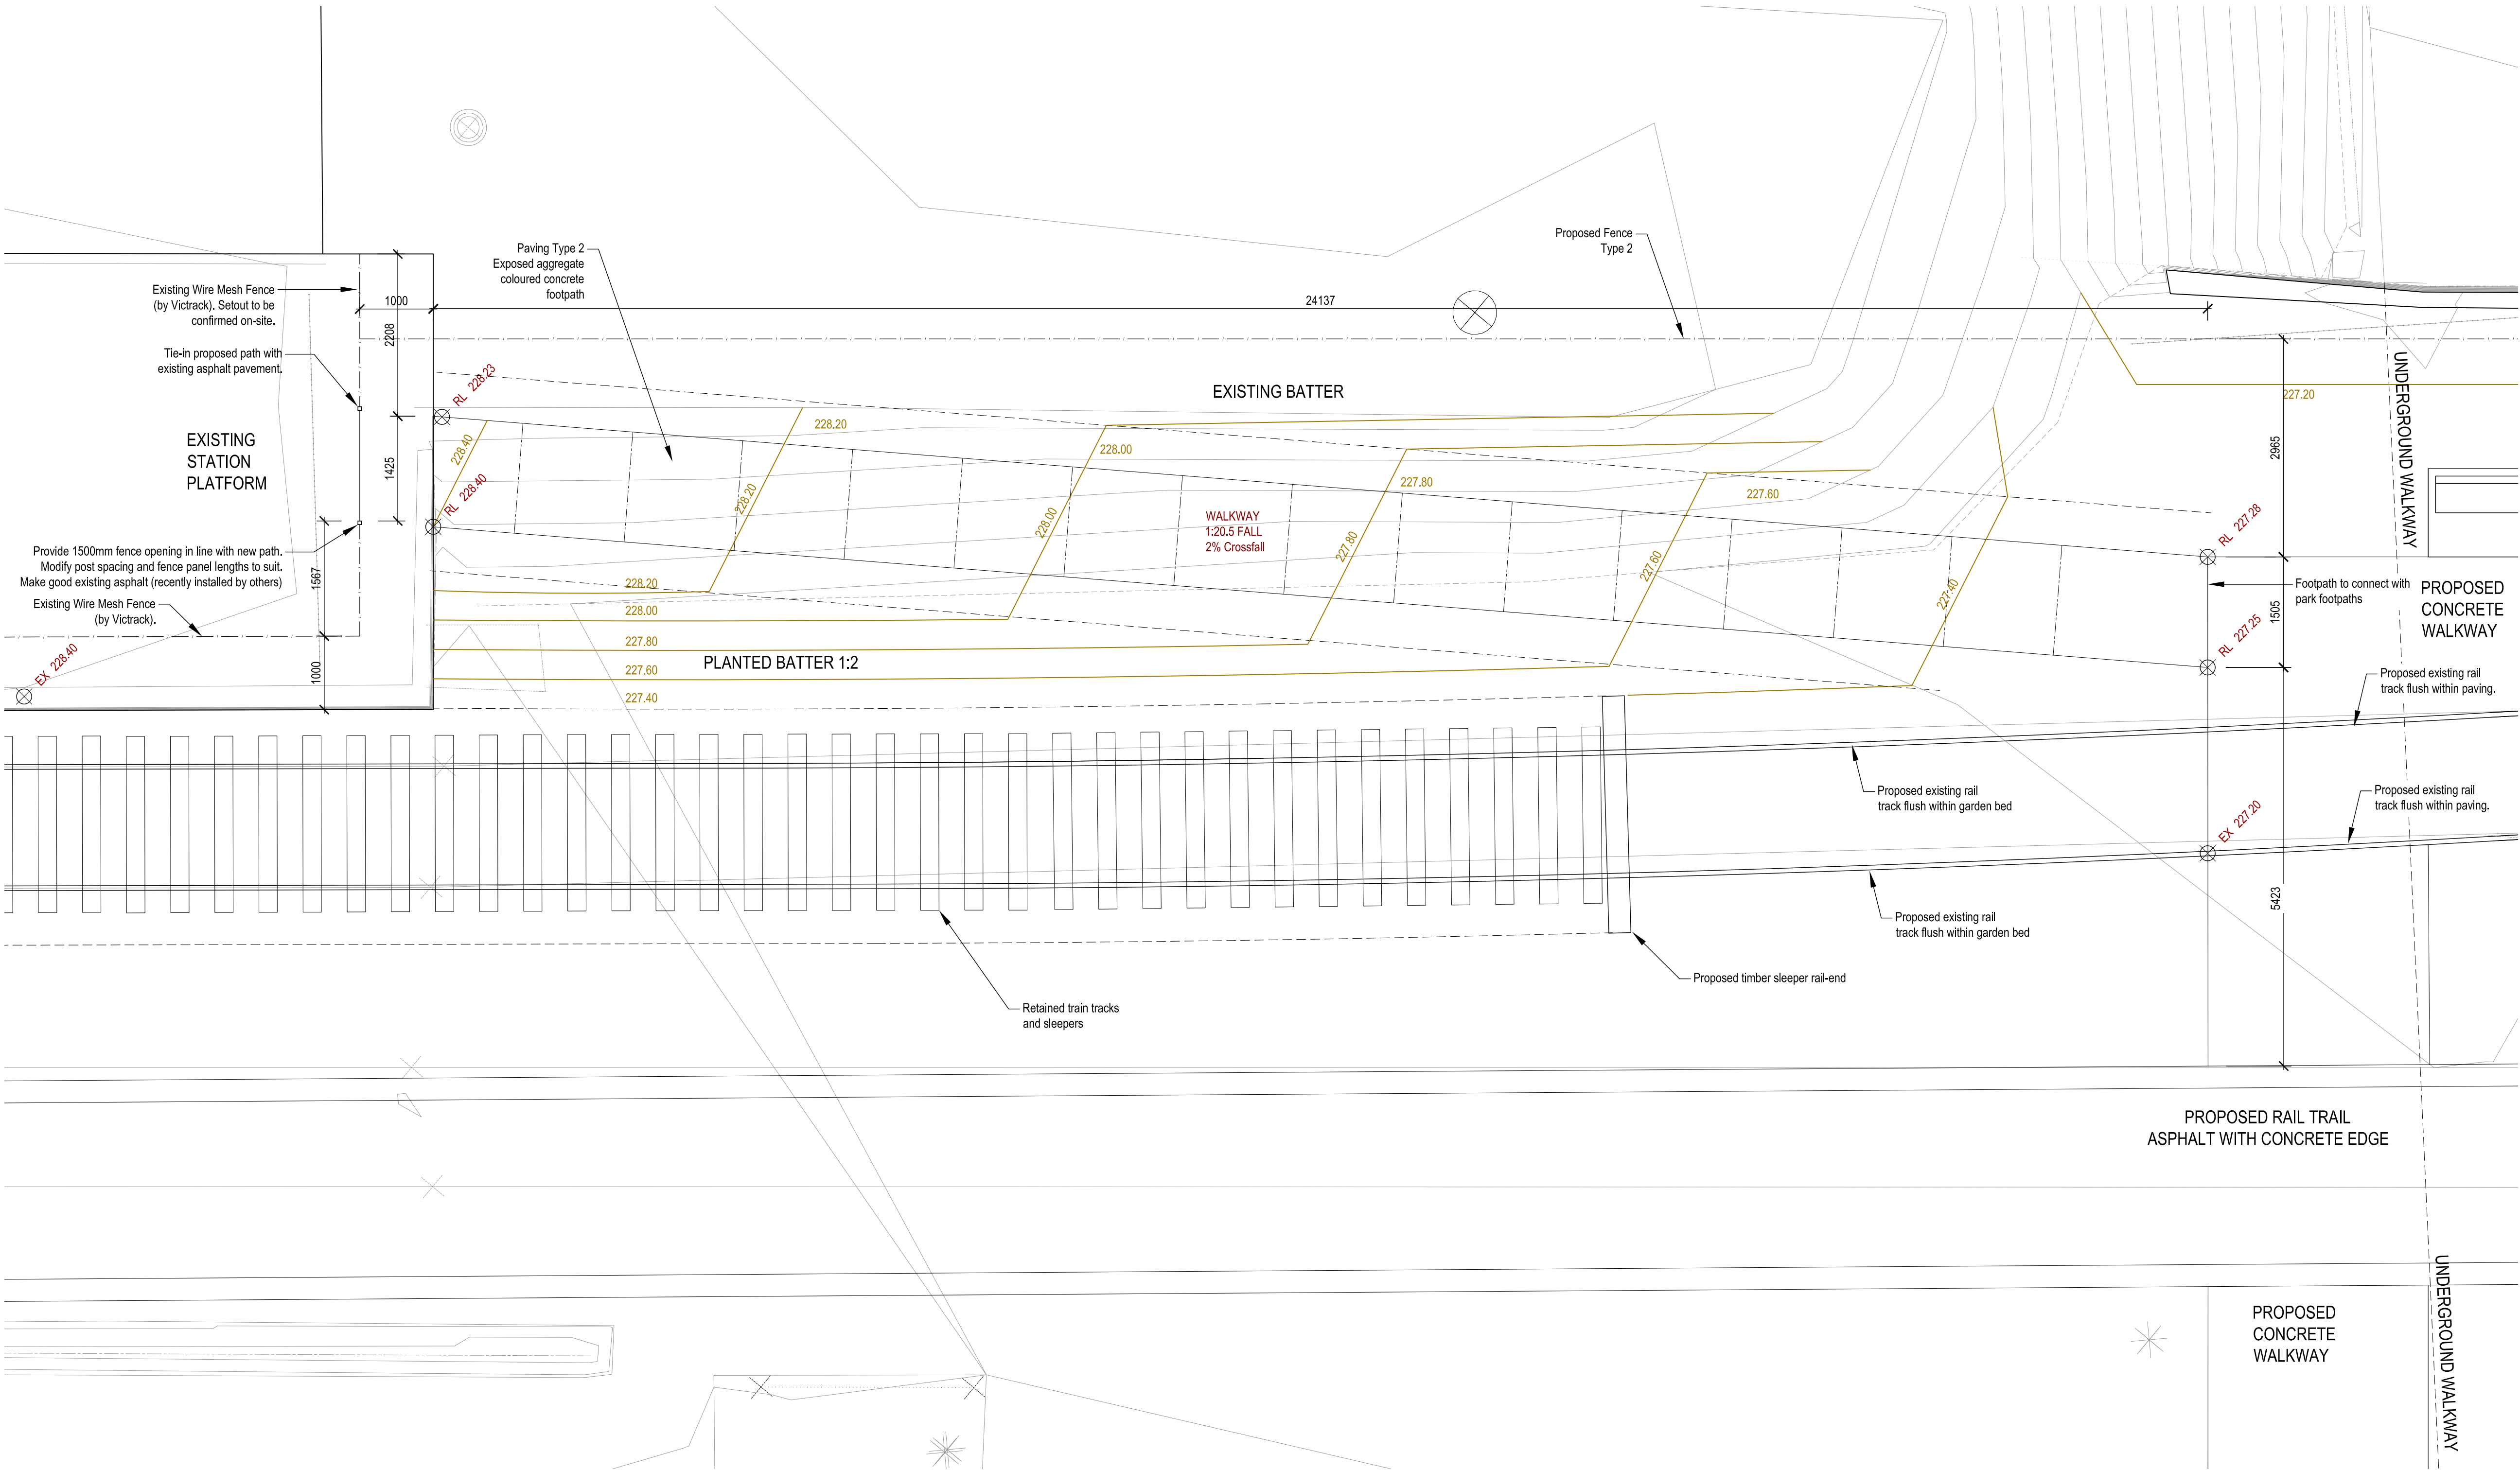
PROJECT
KORUMBURRA RAILWAY PARK
LANDSCAPE WORKS

DRAWING
PLATFORM ACCESS PATH - WEST

STATUS


PASSED / REVIEWED	APPROVED / AUTH. FOR USE	
	DESIGN PW	DRAWN AB
	At 1:50	As 1:100
	DATE PLOTTED 30/10/2023	
	PROJ. NO. 22312	DWG NO. L804

© COPYRIGHT 2023 THREE ACRES LA



01 805 PLATFORM ACCESS PATH - EAST
SETOUT & GRADING PLAN 1:50

DO NOT SCALE - USE WRITTEN DIMENSIONS ONLY




WARNING: Beware of underground services. The location of underground services are approximate only, and the exact location of all services should be proven on-site.

NOTES:

- All setouts shall be checked and approved on site by the superintendent prior to construction.
- Any discrepancies shall be immediately reported to the superintendent, who shall issue further instructions.
- Service locations shown are indicative only. Locate all services on site prior to any excavation or planting, and protect same during constructions.
- Relocate trees to minimum 0.5m from service locations.

T3	30.10.23	TENDER	PW
T2	07.09.23	TENDER	PW
T1	22.08.23	TENDER	PW
No.	DATE	AMENDMENTS	AUT.



SOUTH GIPPSLAND SHIRE COUNCIL

9 Smith Street, Leongatha 3953

Private Bag 4, Leongatha 3953

T (03) 5662 9200

E council@southgippsland.vic.gov.au

www.southgippsland.vic.gov.au

3 Acres

three acres landscape architecture

g1196 algarin street

seaford vic 31911

m 0437 072 038

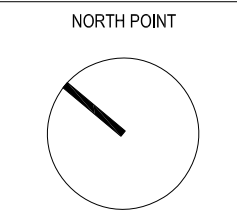
e h16@threeacres.com.au

CLIENT
SOUTH GIPPSLAND SHIRE COUNCIL

PROJECT
KORUMBURRA RAILWAY PARK
LANDSCAPE WORKS

DRAWING
PLATFORM ACCESS PATH - EAST

STATUS

PASSED / REVIEWED	APPROVED / AUTH. FOR USE	
	DESIGN PW	DRAWN AB
	At 1:50	As 1:100
	DATE PLOTTED 09.02.22	
PROJ. NO. 22312	DWG NO. L805	REV. T3

© COPYRIGHT 2023 THREE ACRES LA