




Bluestone plinth

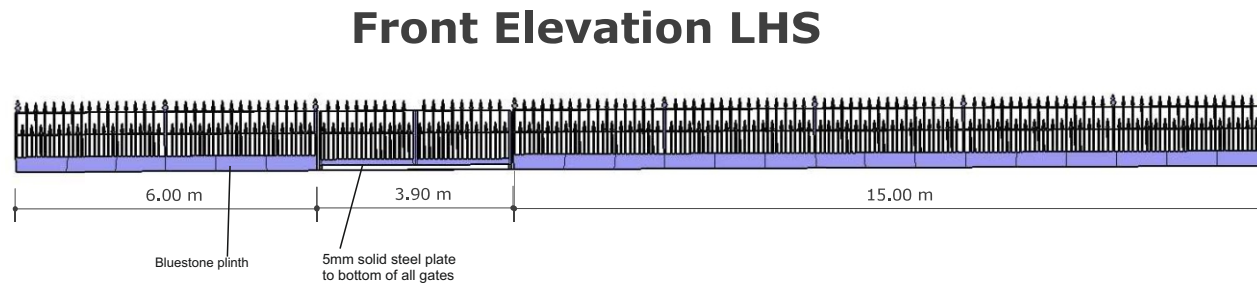


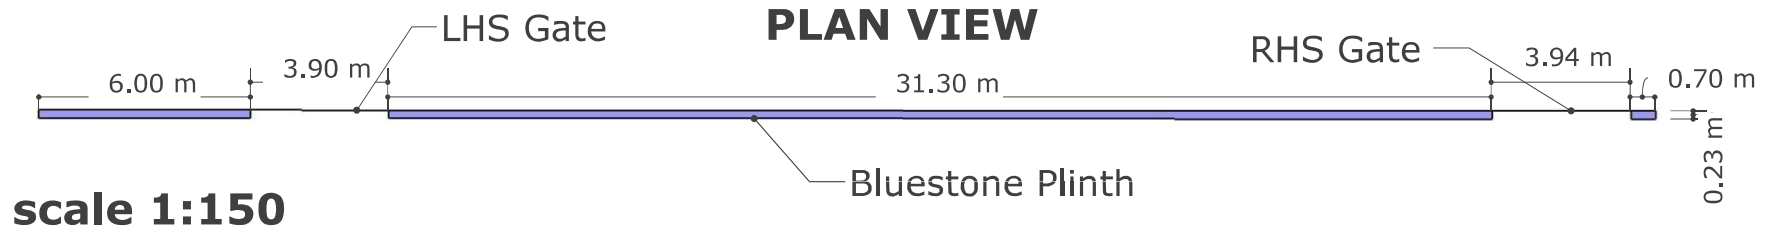

Front Elevation RHS

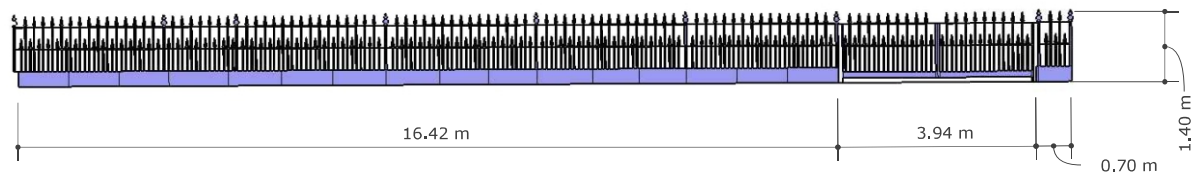

Section Scale 1:10

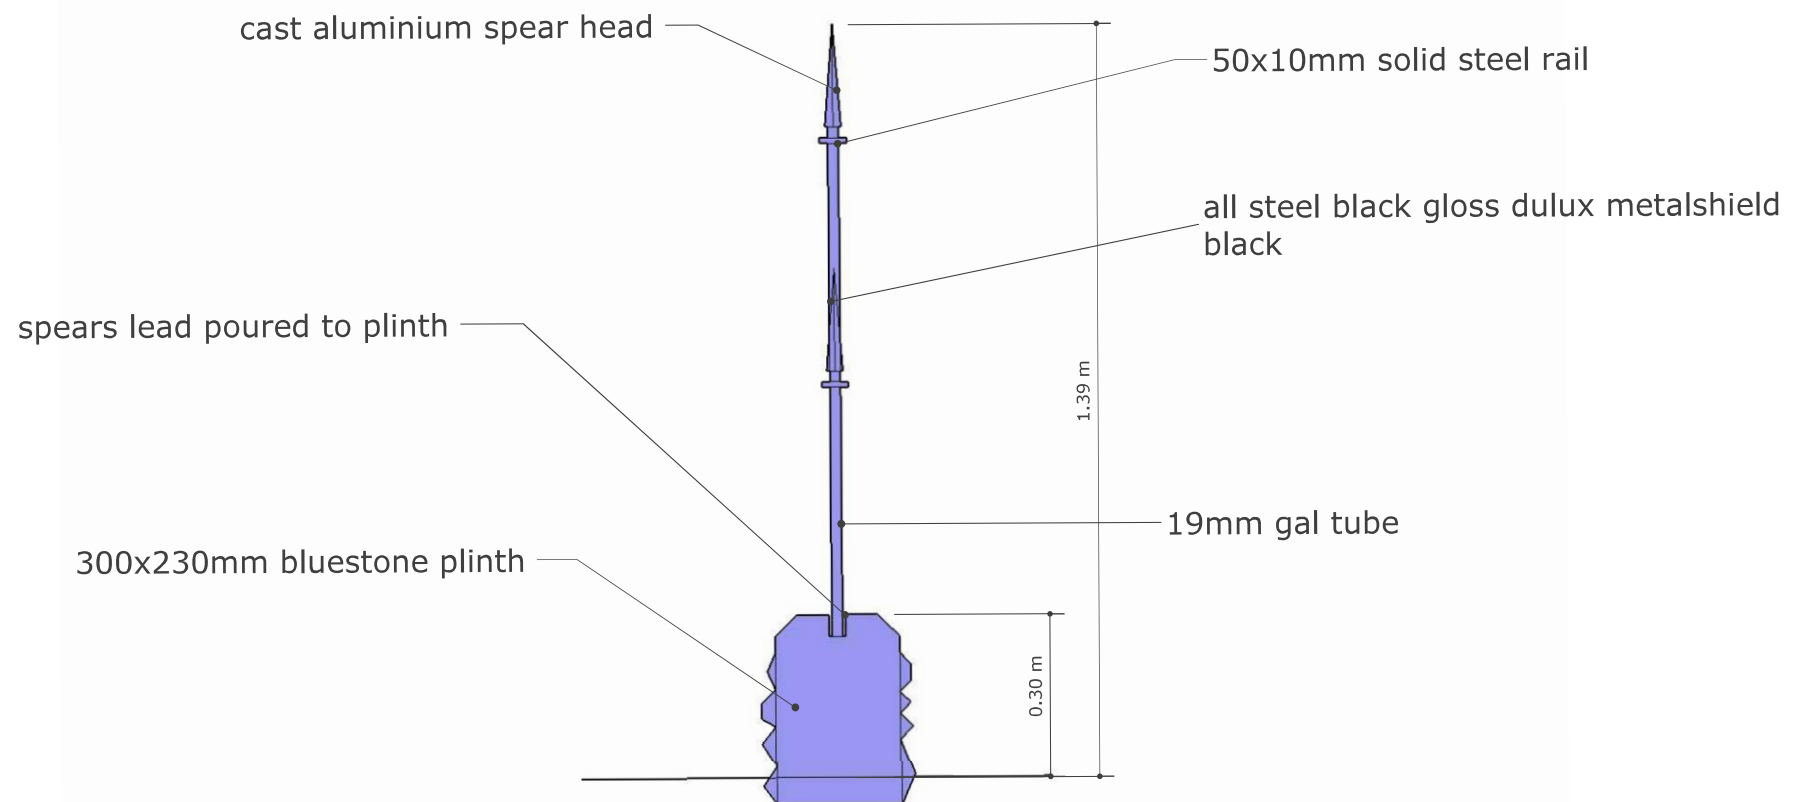

Typical Fence section

