


NOBLE STREET

MONT STREET

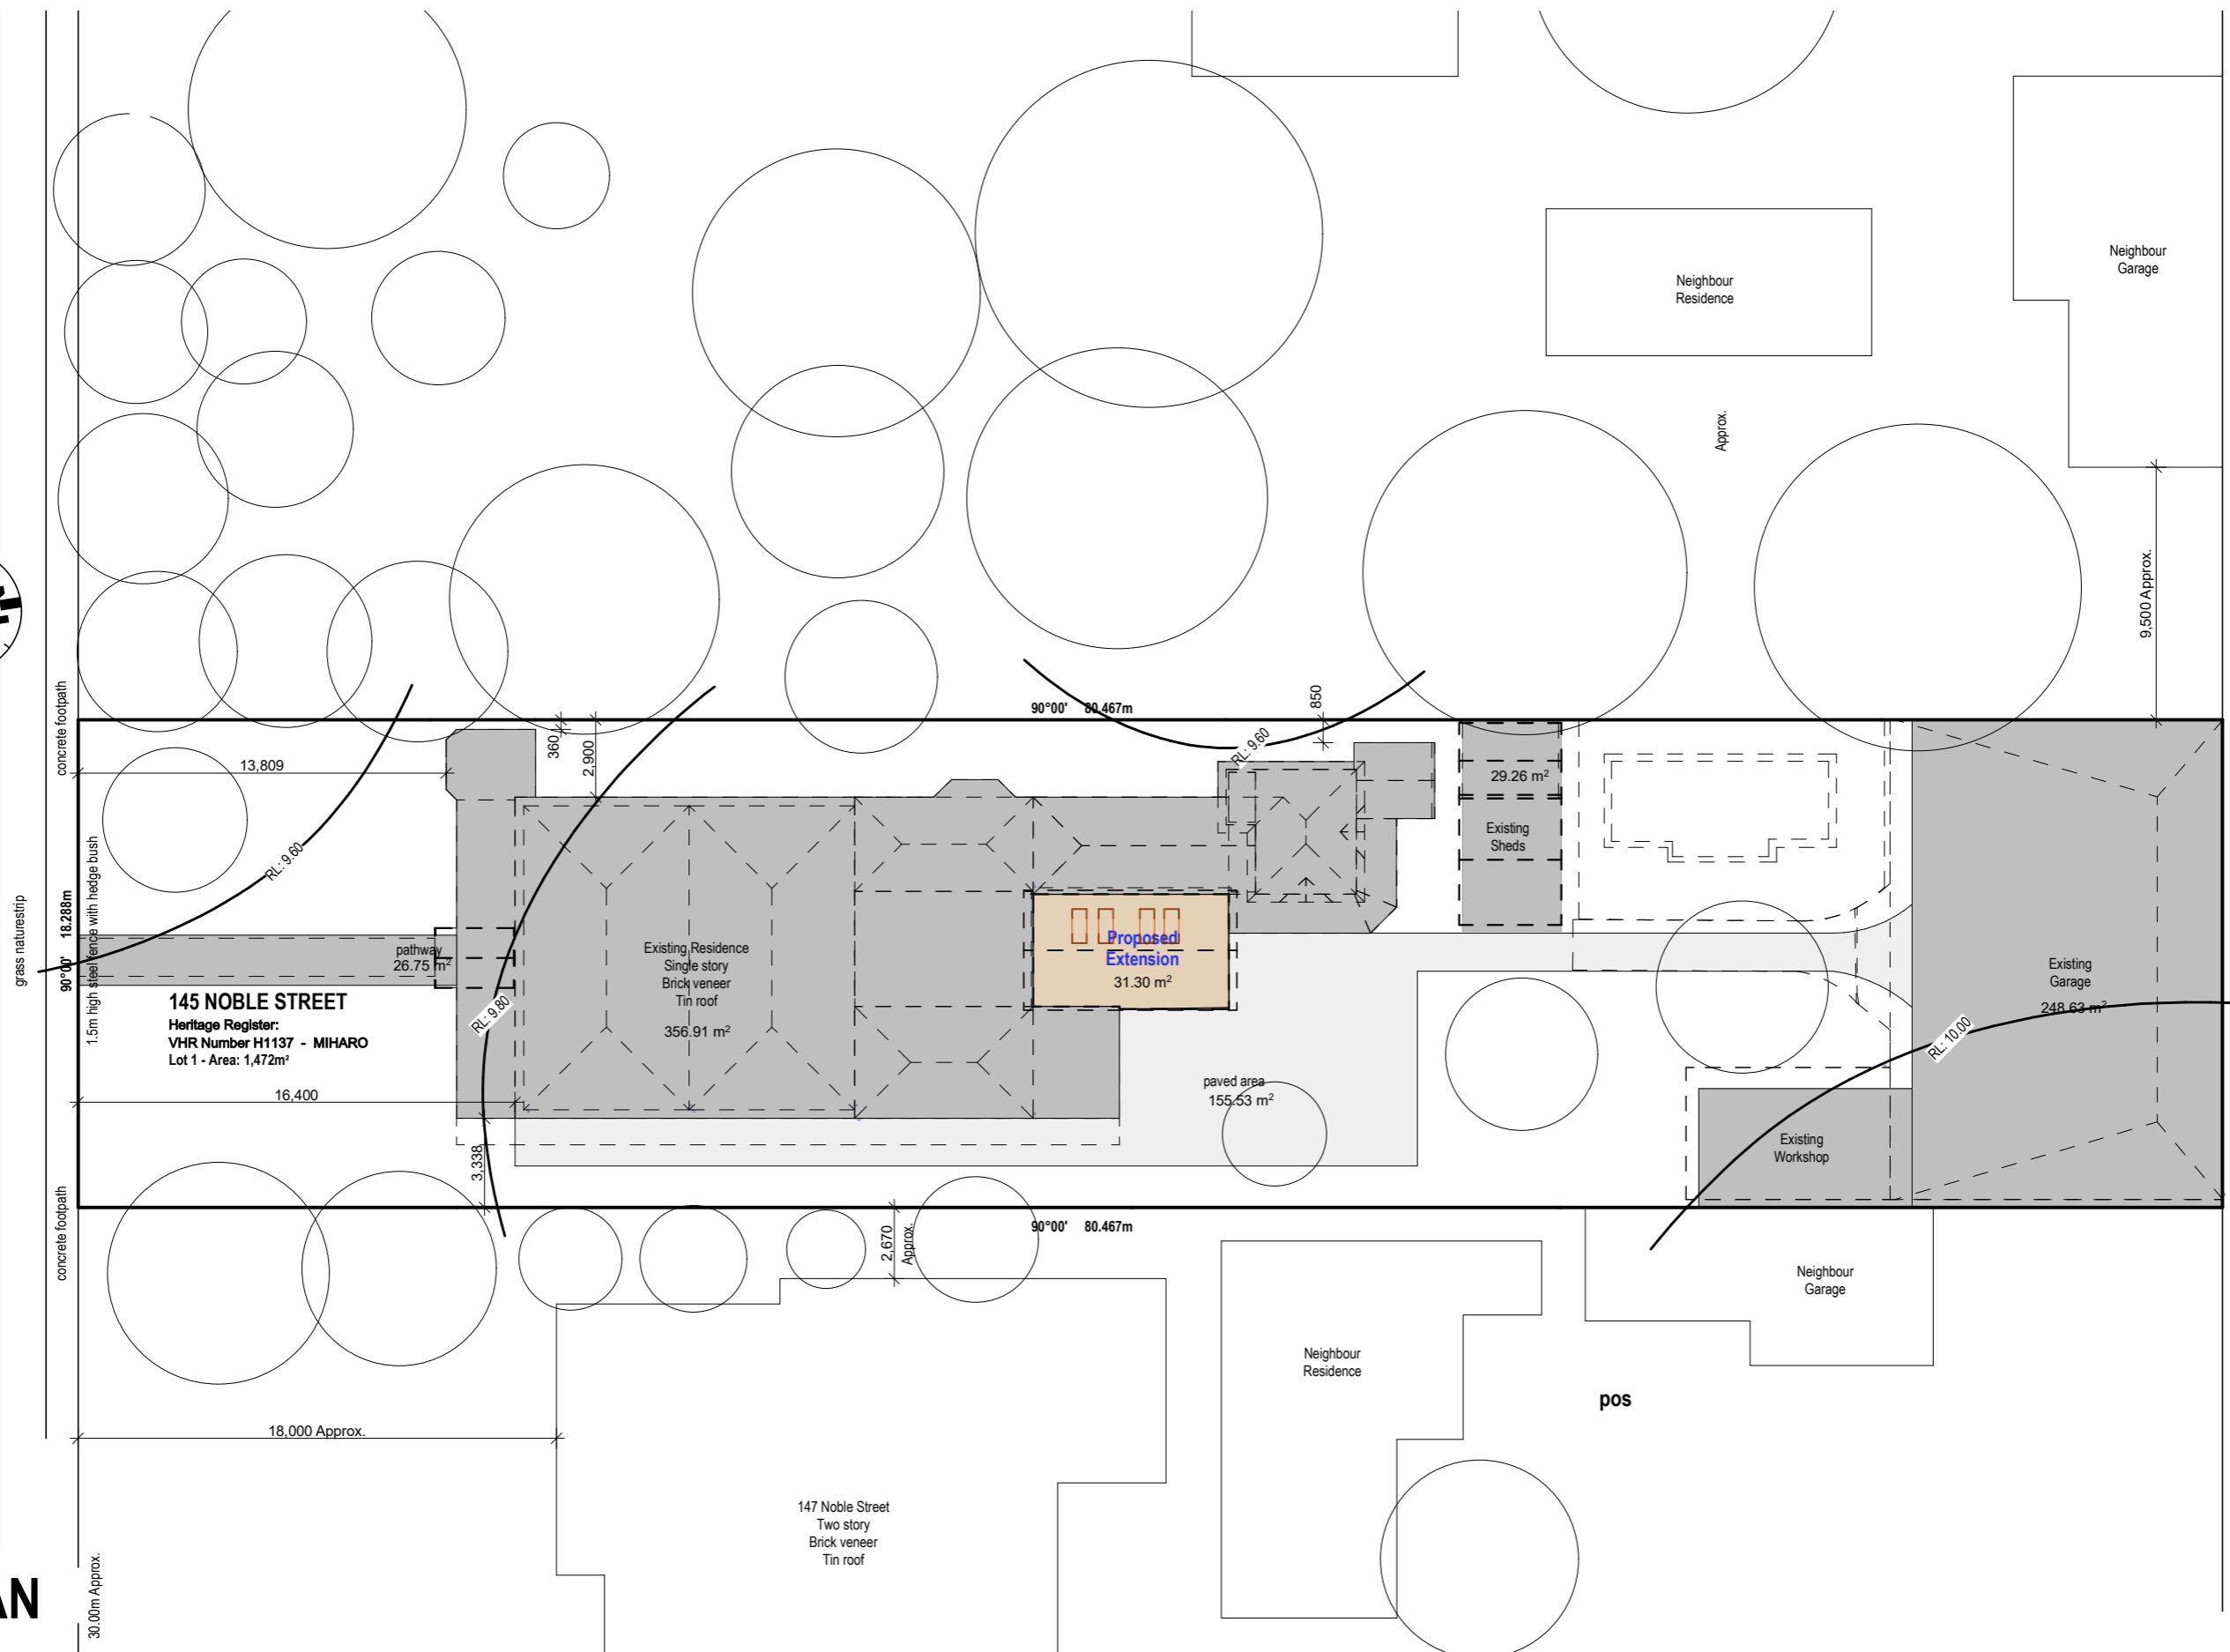

SITE PLAN

SCALE 1:250

Copyright
 All Design Documentation (Including Design concepts, drawings, specifications and other documentation prepared by Belcoast Homes) remains the property of J3 Design Documentation incorporates confidential information and must not be disclosed to any person without the prior written permission of J3Design.

| | | | |
|--------------|--|--------------|-----------------------|
| Project Name | PROPOSED EXTENSION | HERITAGE VIC | 03.1 |
| Site Address | 145 Noble Street Newtown 3220 | SITE PLAN | 11384 |
| | | | Plot Date: 15/03/2024 |

