



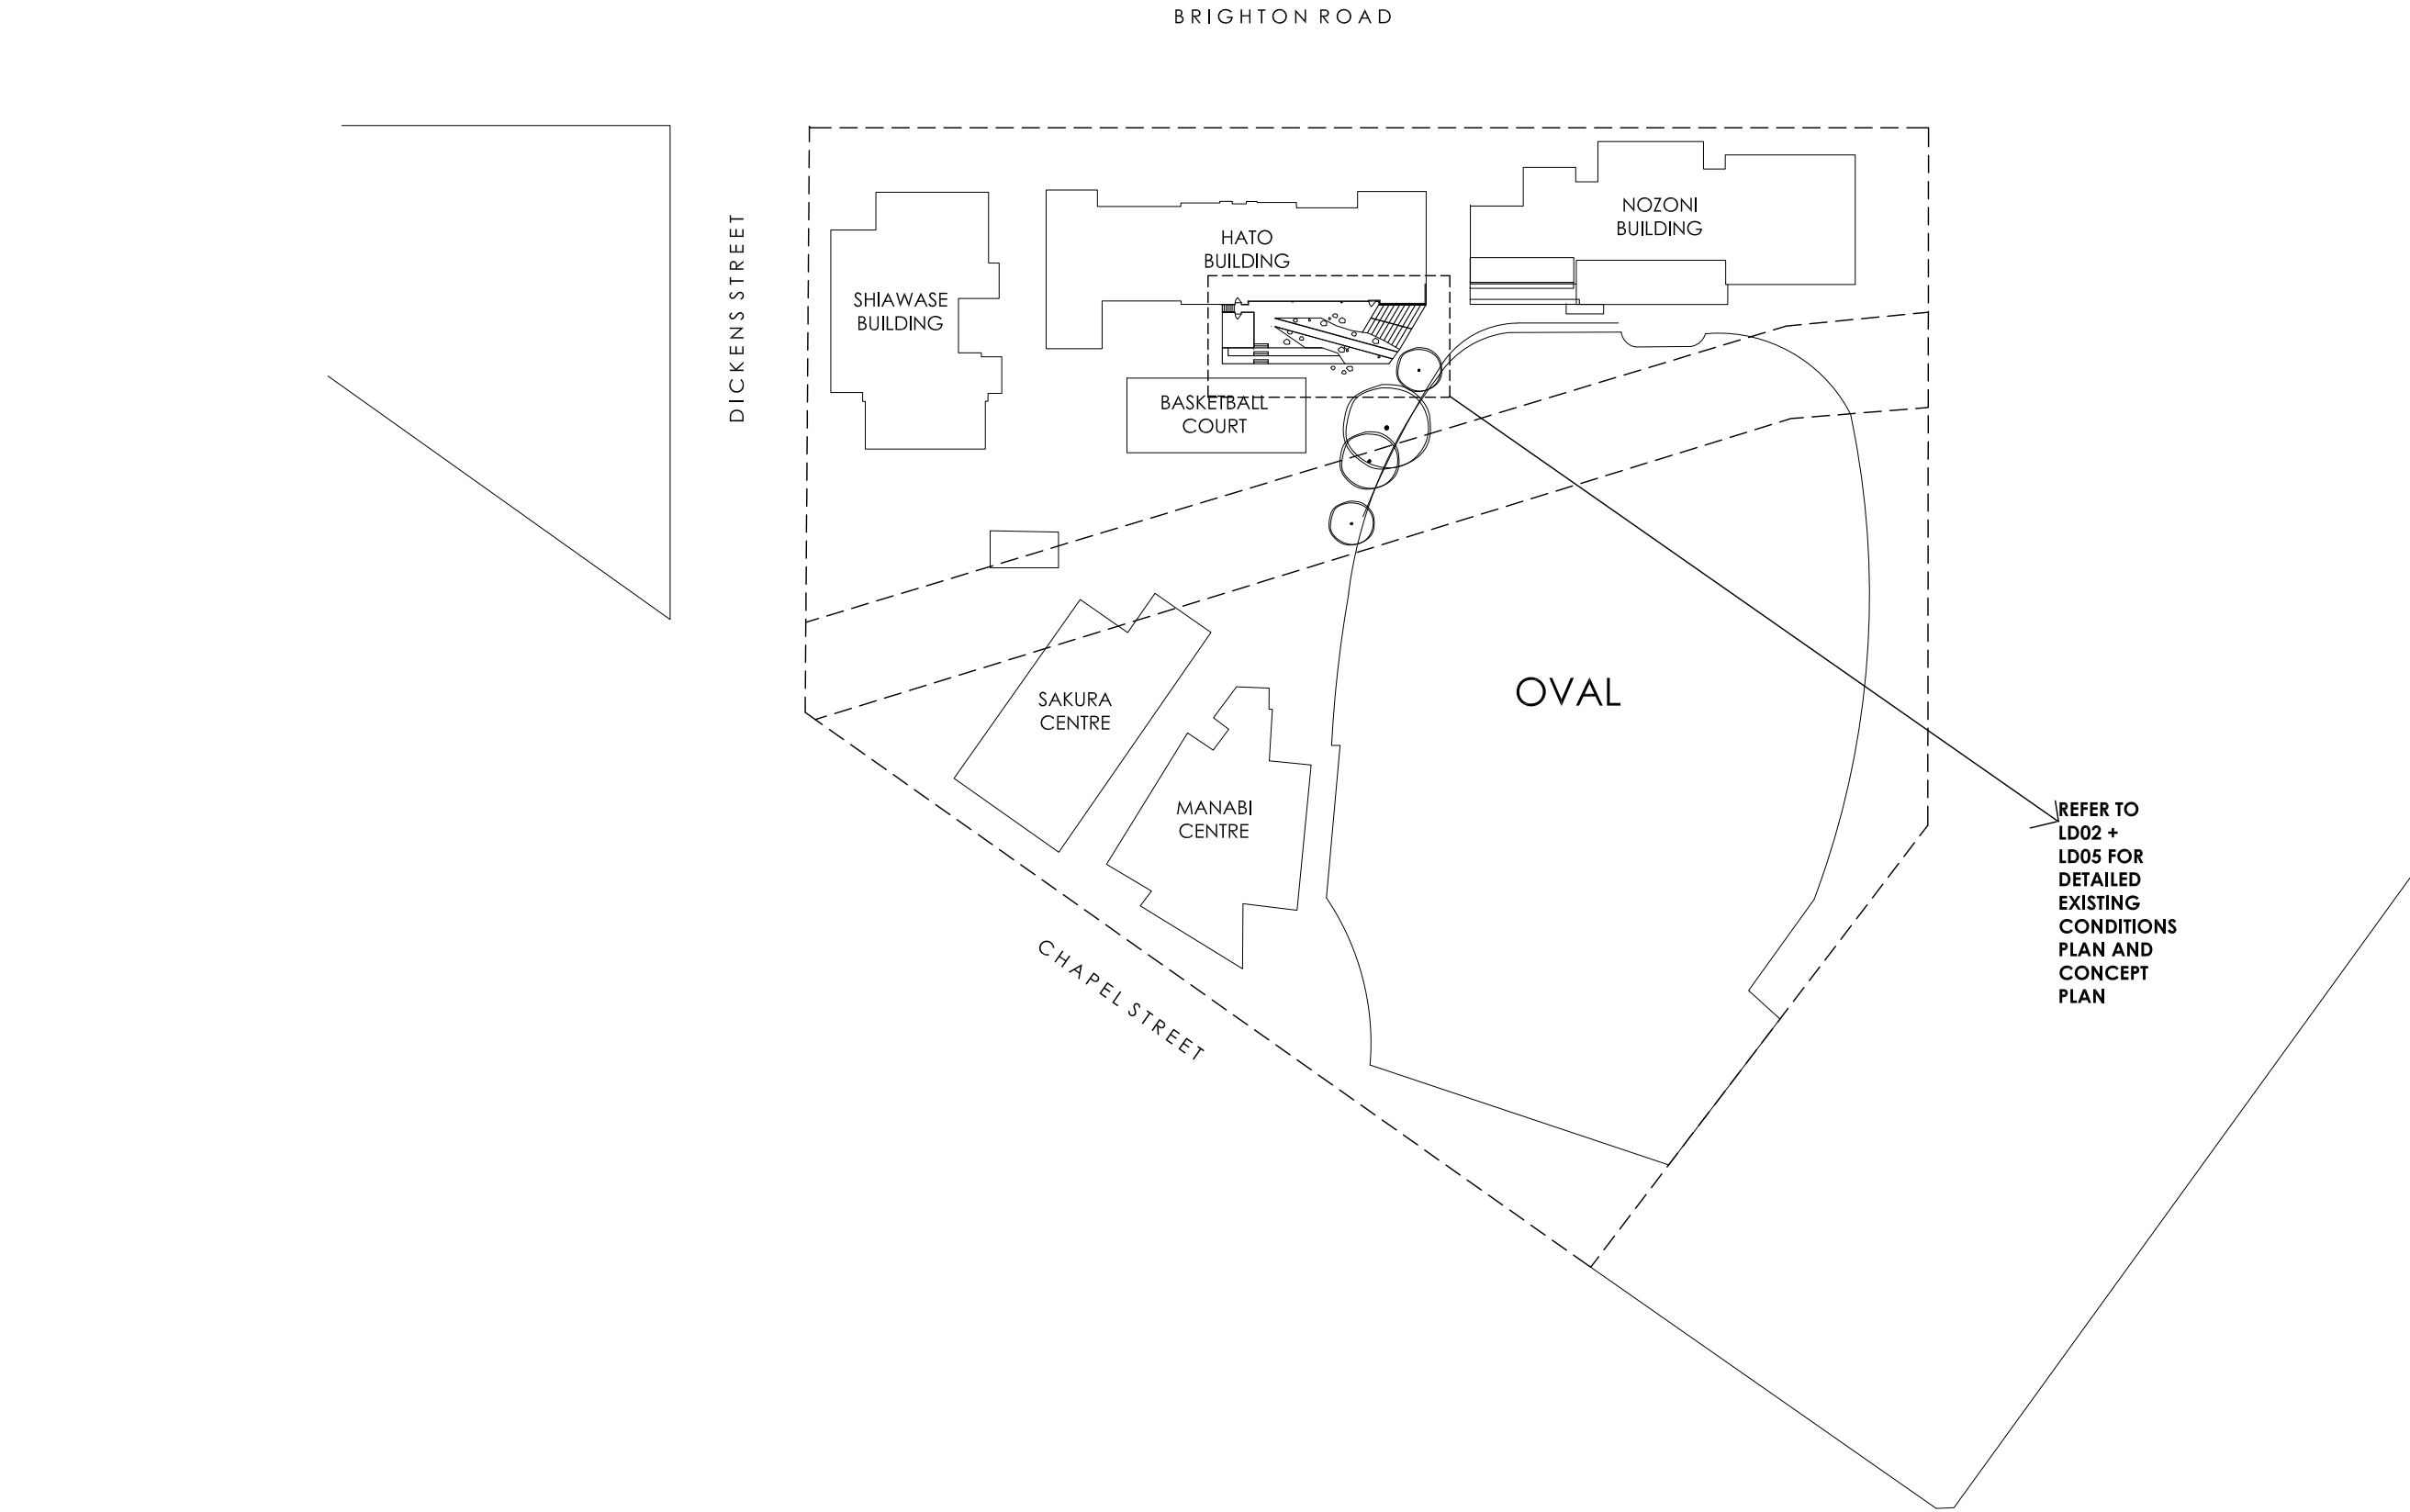

conditions:
No drawings are to be reproduced without the consent of the landscape architect.
Construction details are "typical" only and are not intended as, or to be subs. for
relevant Engineering computations.
All measurements need to be confirmed before the commencement of any works.
Verify the location and depth of all services before commencement of works on site.
All relevant building/planning permits, work cover, public liability and other
documentation is to be in place prior to commencing works as required.

issue
-

revision:
-

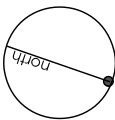


scale:
1:1000@A3
date:
OCT 25

client:
ST KILDA PRIMARY SCHOOL
project address:
2B BRIGHTON ROAD,
STKILDA

project code:
STKILDAPBWALK23
drawing title:
LANDSCAPE SITE PLAN
drawing #:
LD01c

greenbits


MAIL po box 3254, prahran east, vic 3181
WEB www.greenbits.com.au
EMAIL info@greenbits.com.au
T +61 3 9017 6641

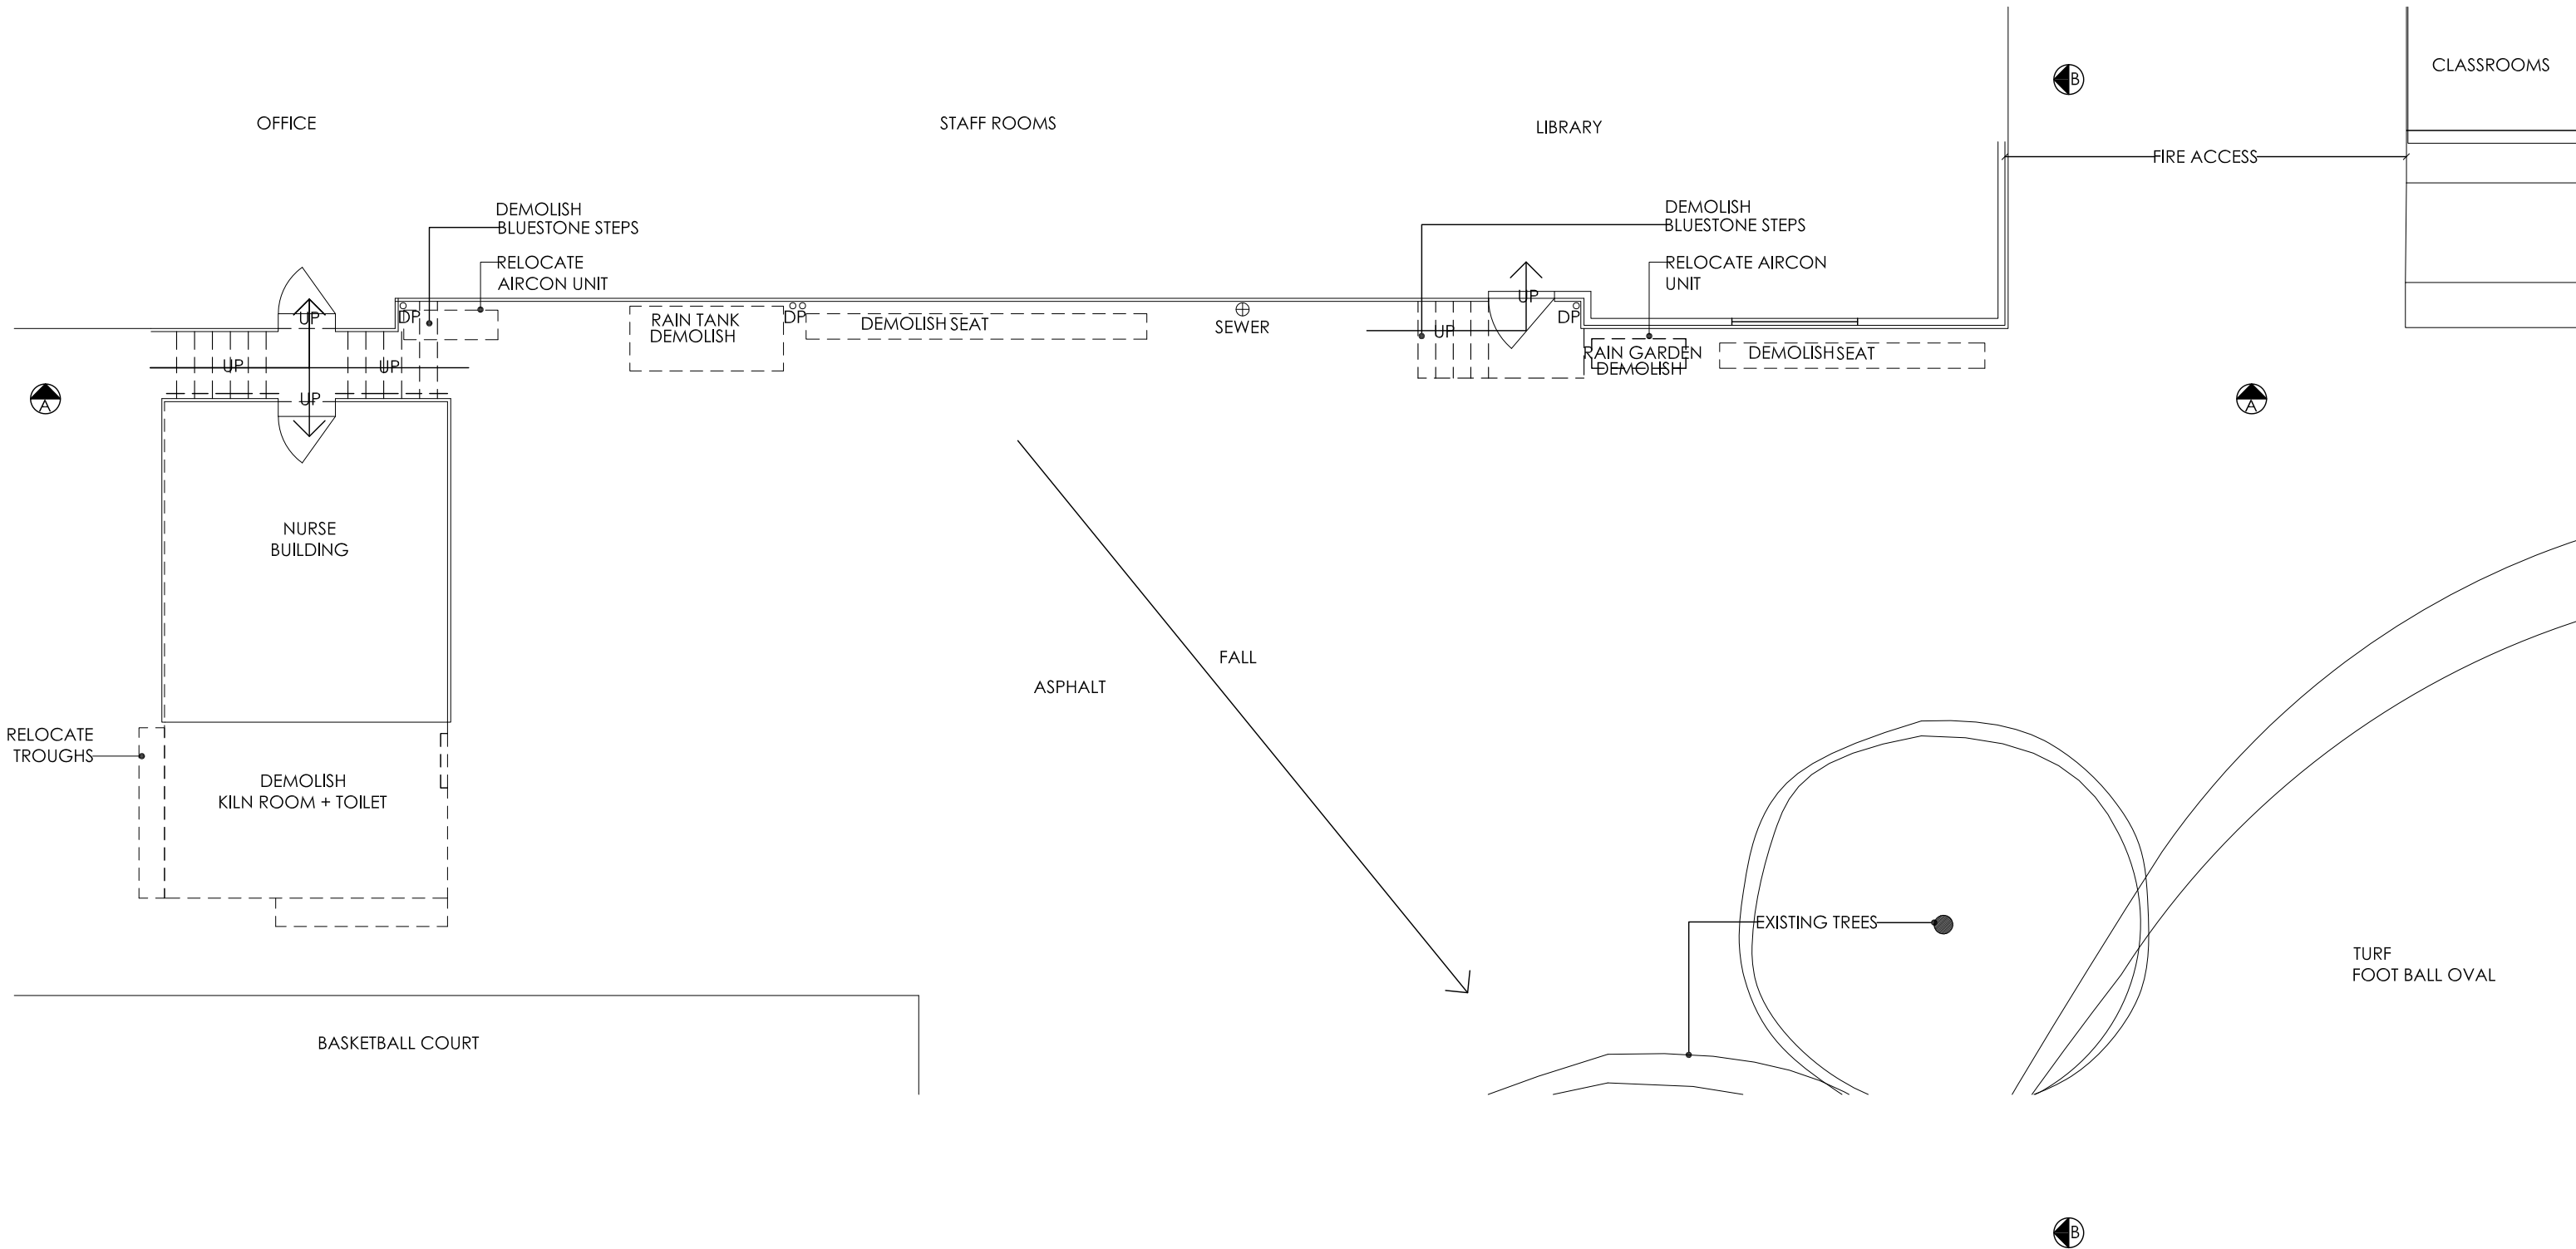

conditions:
No drawings are to be reproduced without the consent of the landscape architect.
Construction details are "typical" only and are not intended as, or to be subs. for
relevant Engineering computations.
All measurements need to be confirmed before the commencement of any works.
Verify the location and depth of all services before commencement of works on site.
All relevant building/planning permits, work cover, public liability and other
documentation is to be in place prior to commencing works as required.

issue
-

revision:
-

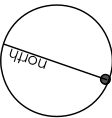


scale:
1:100@A3
date:
OCT 25

client:
ST KILDA PRIMARY SCHOOL
project address:
2B BRIGHTON ROAD,
STKILDA


project code:
STKILDAPBWALK23
drawing title:
EXISTING LANDSCAPE
PLAN
drawing #:
LD02c

greenbits

MAIL po box 3254, prahran east, vic 3181
WEB www.greenbits.com.au
EMAIL info@greenbits.com.au
T +61 3 9017 6641

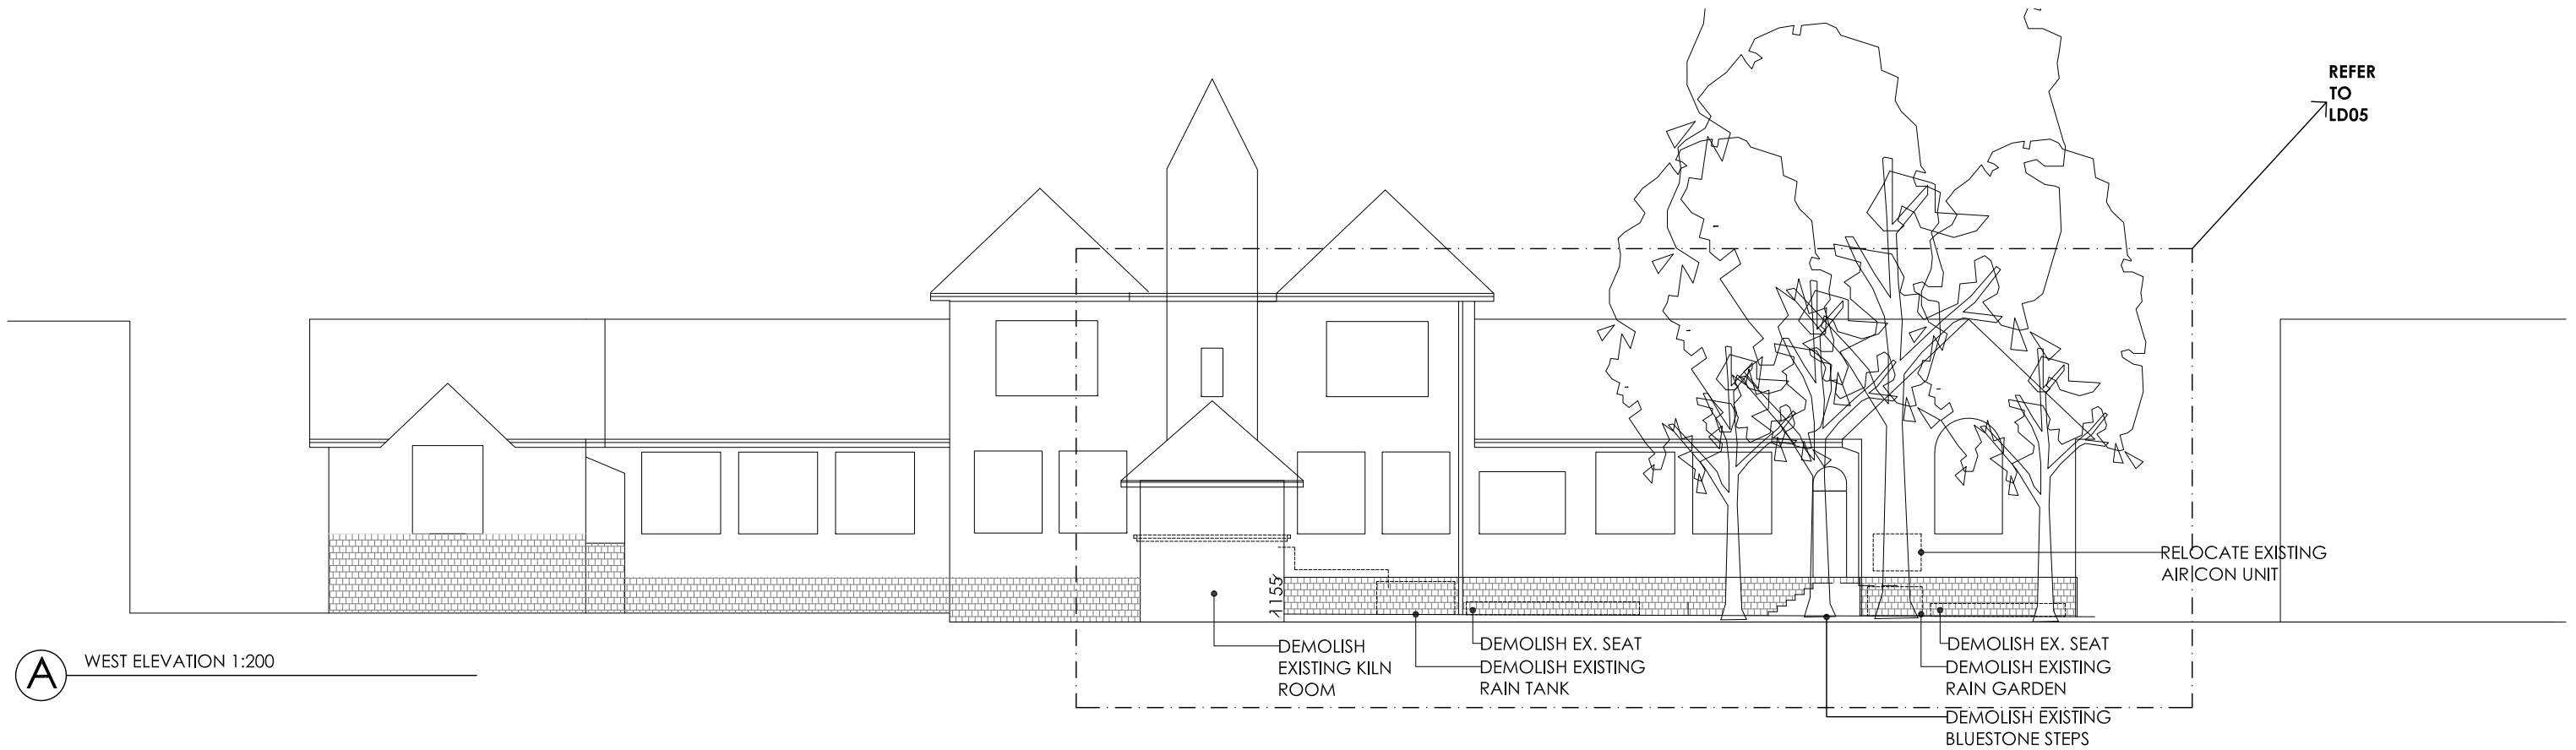

A WEST ELEVATION 1:200

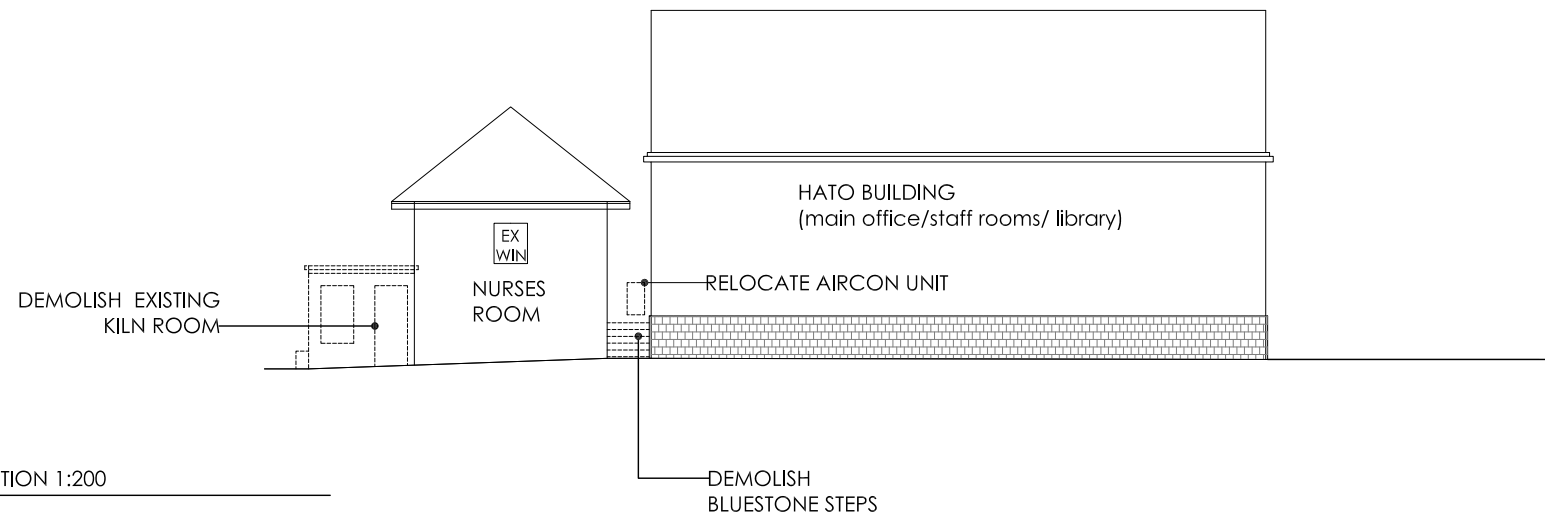


B SOUTH ELEVATION 1:200

conditions:
No drawings are to be reproduced without the consent of the landscape architect.
Construction details are "typical" only and are not intended as, or to be subs. for
relevant Engineering computations.
All measurements need to be confirmed before the commencement of any works.
Verify the location and depth of all services before commencement of works on site.
All relevant building/planning permits, work cover, public liability and other
documentation is to be in place prior to commencing works as required.

issue
-

revision:
-

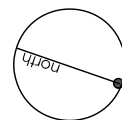


scale:
1:200@A3
date:
OCT 25

client:
ST KILDA PRIMARY SCHOOL
project address:
2B BRIGHTON ROAD,
STKILDA

project code:
STKILDAPBWALK23
drawing title:
EXISTING ELEVATIONS
drawing #:
LD0c

greenbits

MAIL po box 3254, prahran east, vic 3181
WEB www.greenbits.com.au
EMAIL info@greenbits.com.au
T +61 3 9017 6641

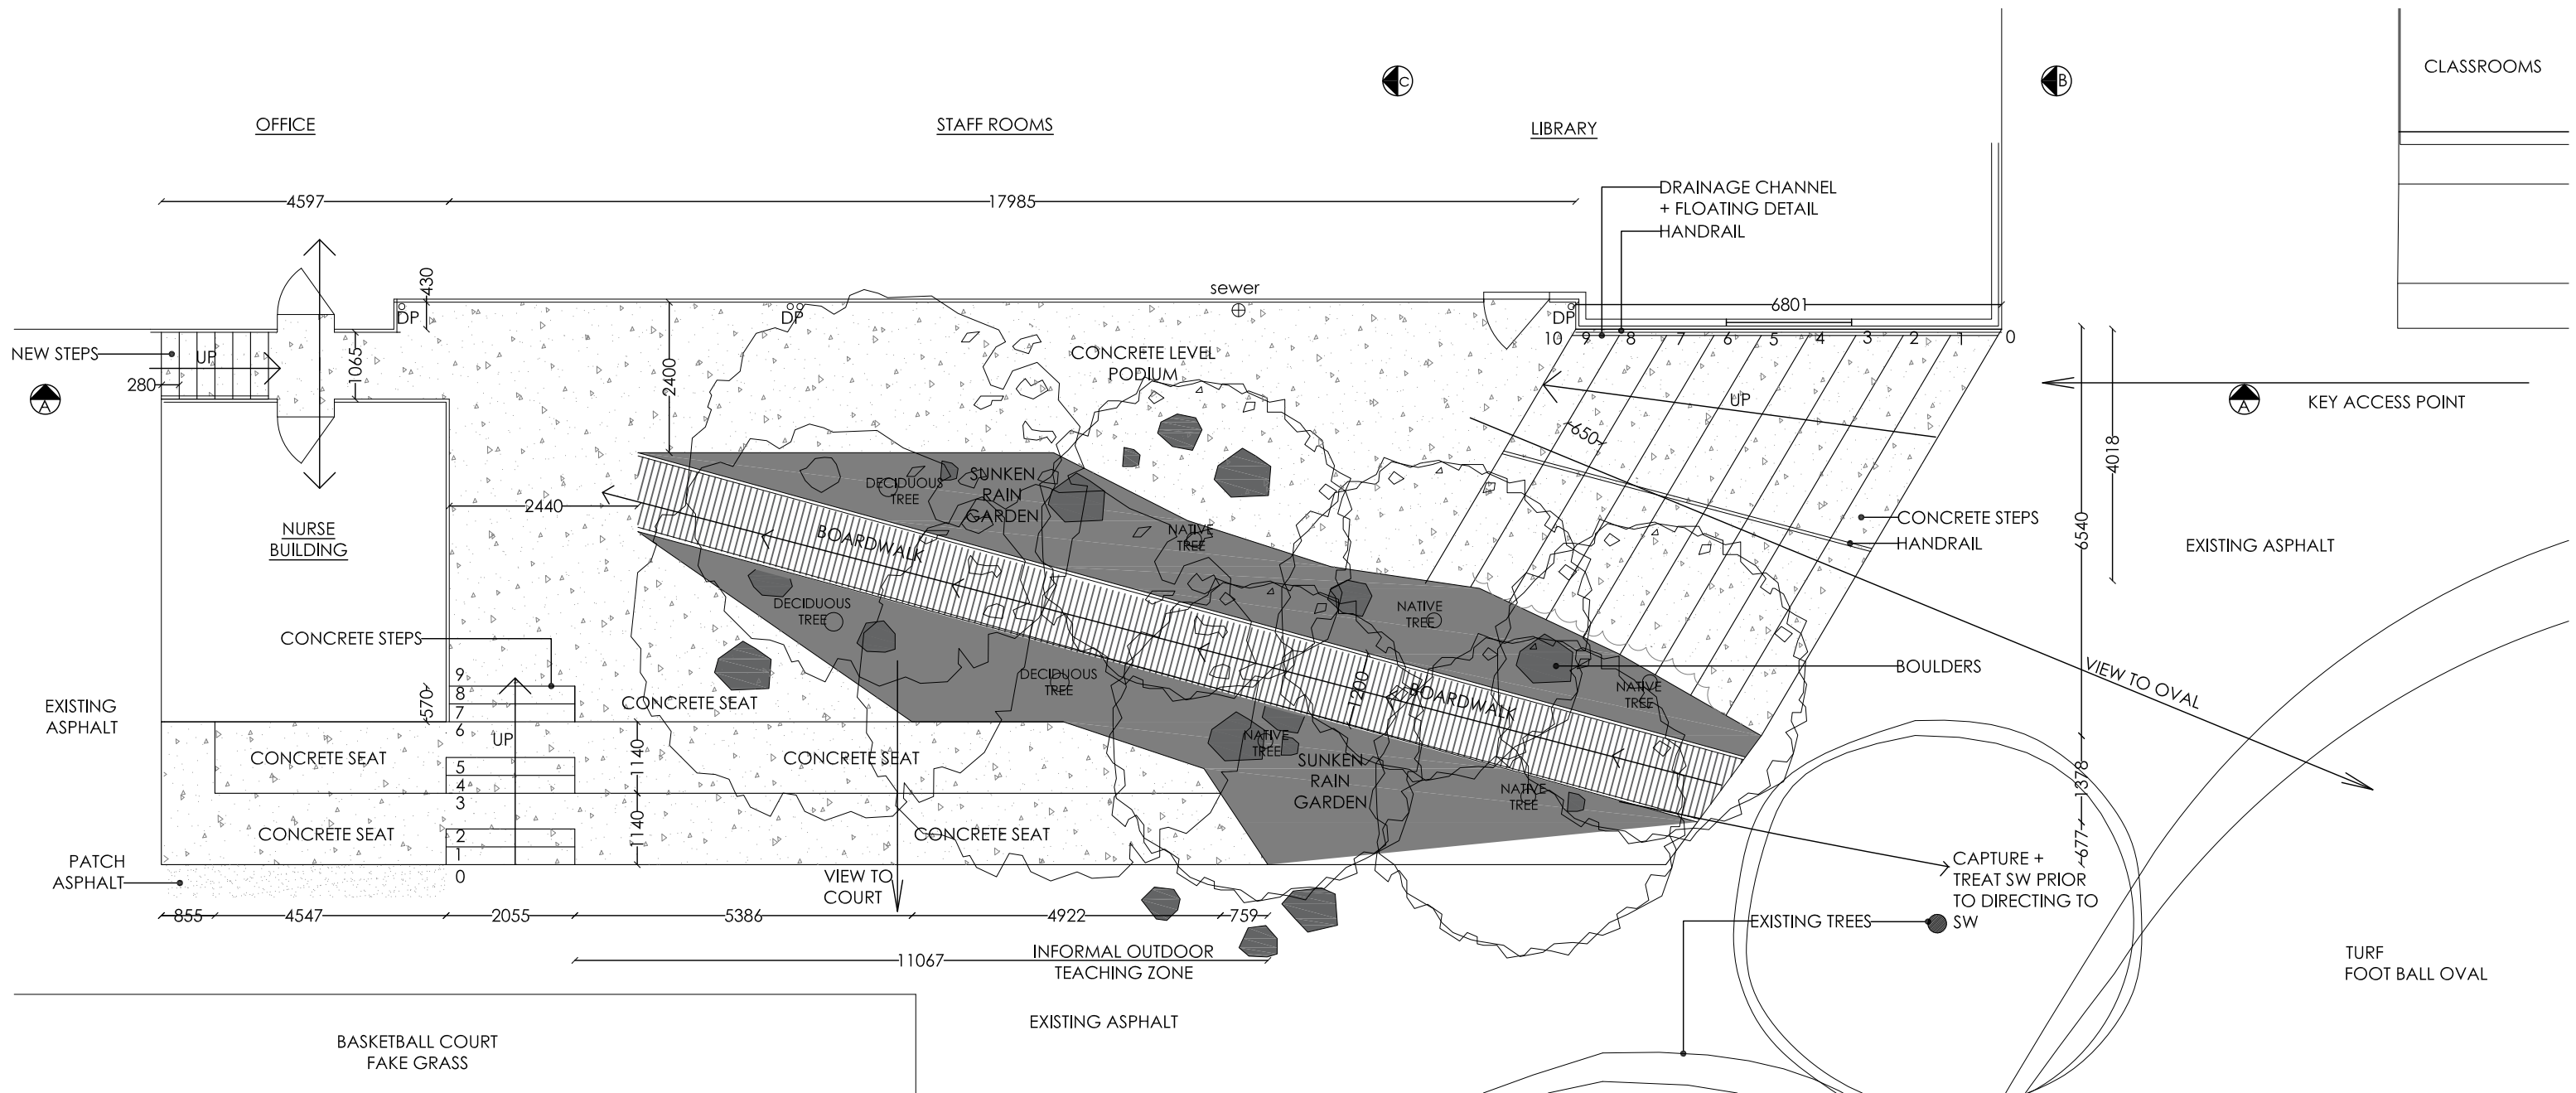

MATERIAL PALETTE:

- CONCRETE STEPS / SEAT / PODIUM / DRAINAGE CHANNEL - formed concrete with float finish, recycled aggregate
- HANDRAIL - stainless steel tube
- BOARDWALK - gal steel sheet or over gal frame, central post
- BOULDERS - granite, to match outside nozoni building
- RETAINING - under podium, material tbc

PLANTING PALETTE:

- DECIDUOUS TREE - Jacaranda mimisifolia
- NATIVE TREE - banksia integrifolia or Eucalyptus leucoxyton euky dwarf
- SUNKEN RAIN GARDEN - to match planting theme infront of Nozoni building

conditions:
No drawings are to be reproduced without the consent of the landscape architect.
Construction details are "typical" only and are not intended as, or to be subs. for
relevant Engineering computations.
All measurements need to be confirmed before the commencement of any works.
Verify the location and depth of all services before commencement of works on site.
All relevant building/planning permits, work cover, public liability and other
documentation is to be in place prior to commencing works as required.

issue
-

revision:
-

scale:
1:1000@A3

date:
OCT 25

client:
ST KILDA PRIMARY SCHOOL

project address:
2B BRIGHTON ROAD,
STKILDA


project code:
STKILDAPBWALK23

drawing title:
PROPOSED
LANDSCAPE PLAN

drawing #:
LD04c


greenbits

MAIL po box 3254, prahran east, vic 3181
WEB www.greenbits.com.au
EMAIL info@greenbits.com.au
T +61 3 9017 6641

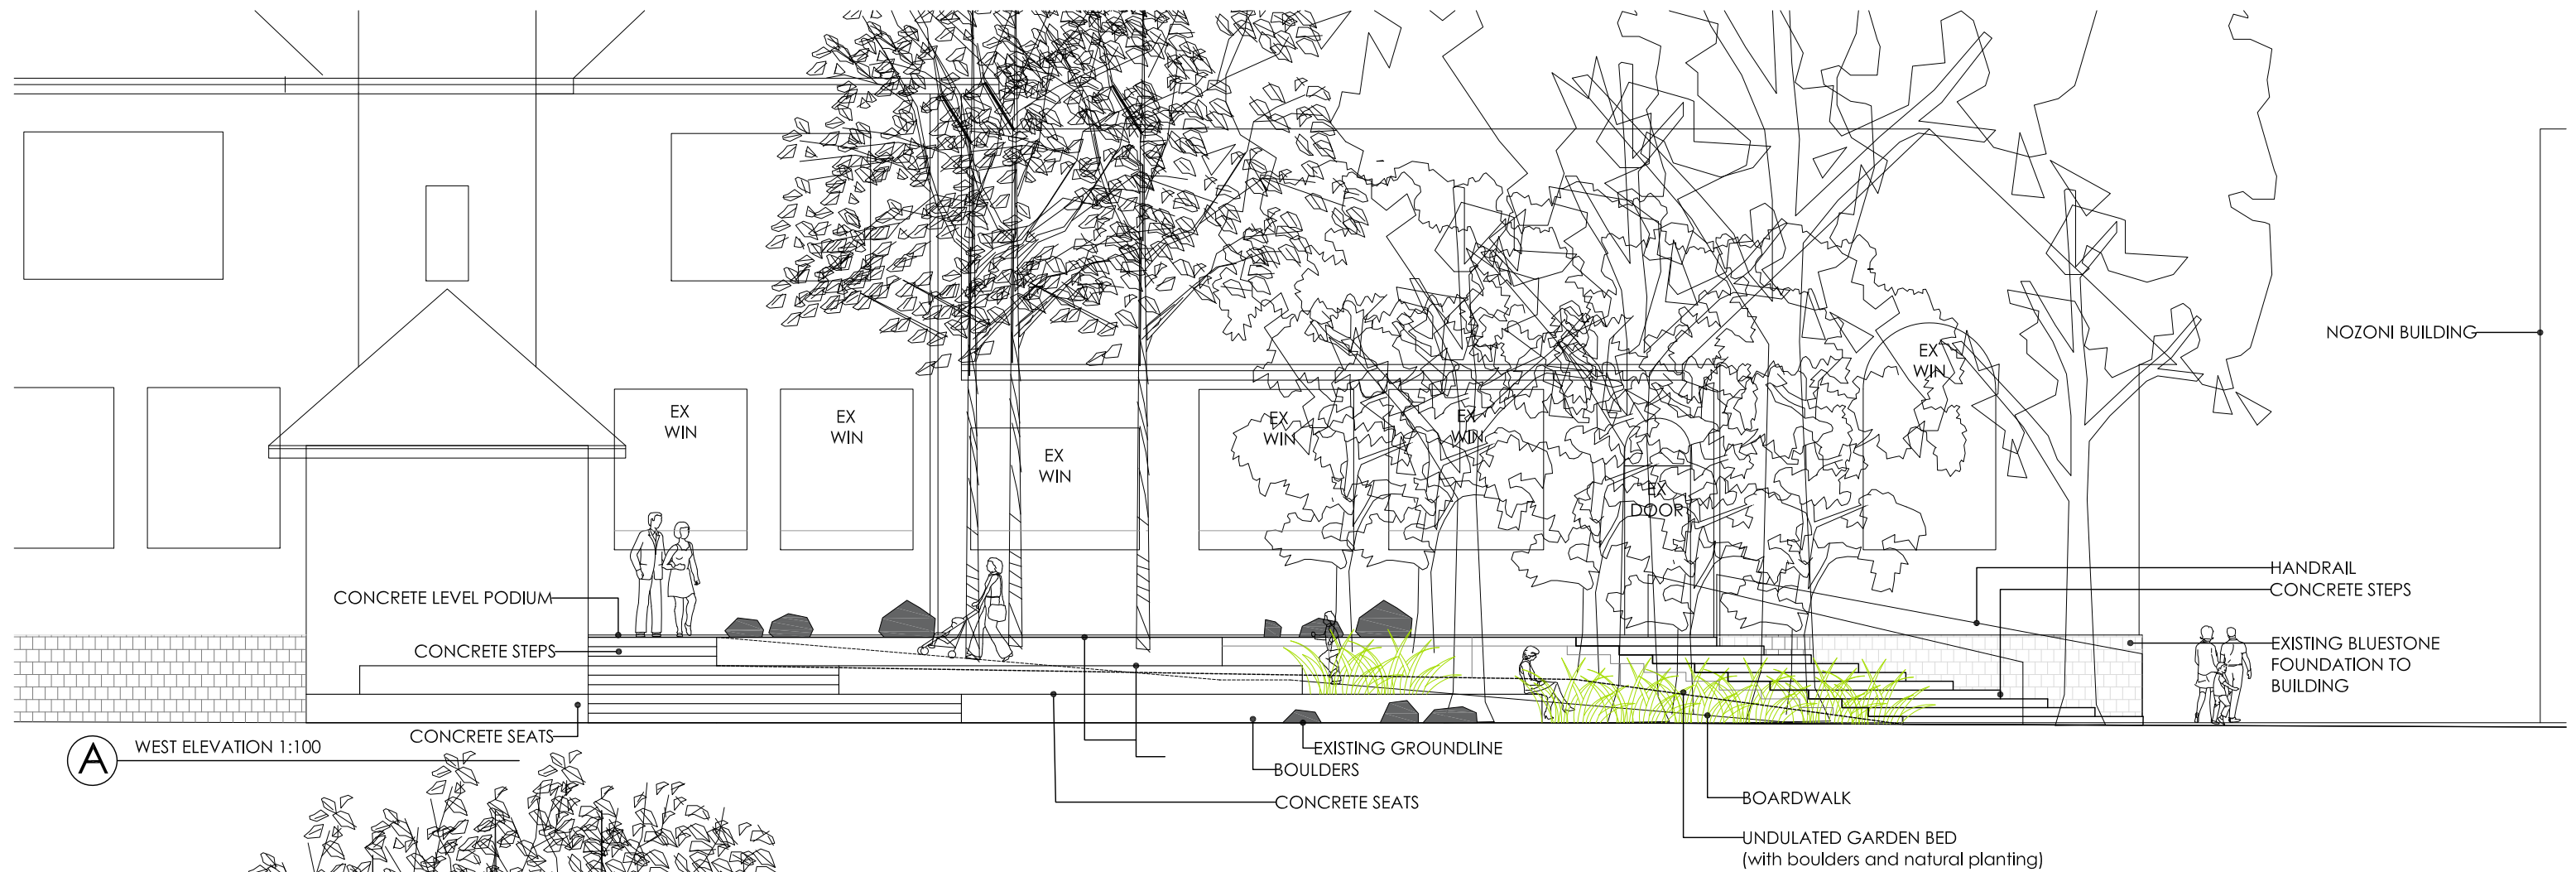

A

WEST ELEVATION 1:100

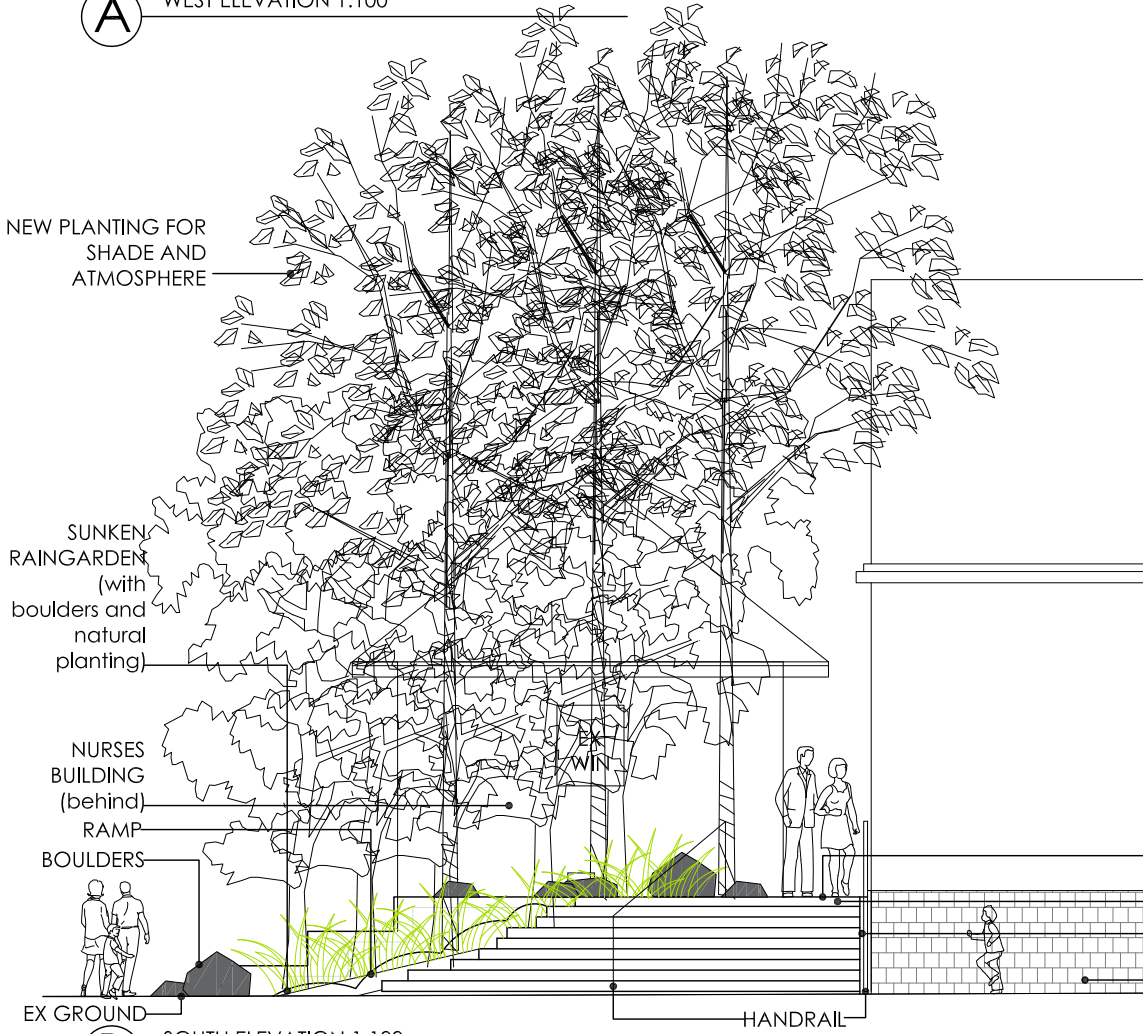

B

SOUTH ELEVATION 1:100


NEW PLANTING FOR
SHADE AND
ATMOSPHERE

NURSES BUILDING
(behind)

SUNKEN RAINGARDEN
(with boulders
and natural planting)

NEW CONCRETE PODIUM

CONCRETE STEPS
DRAINAGE CHANNEL +
FLOATING DETAIL
EXISTING BLUESTONE
FOUNDATION TO
BUILDING

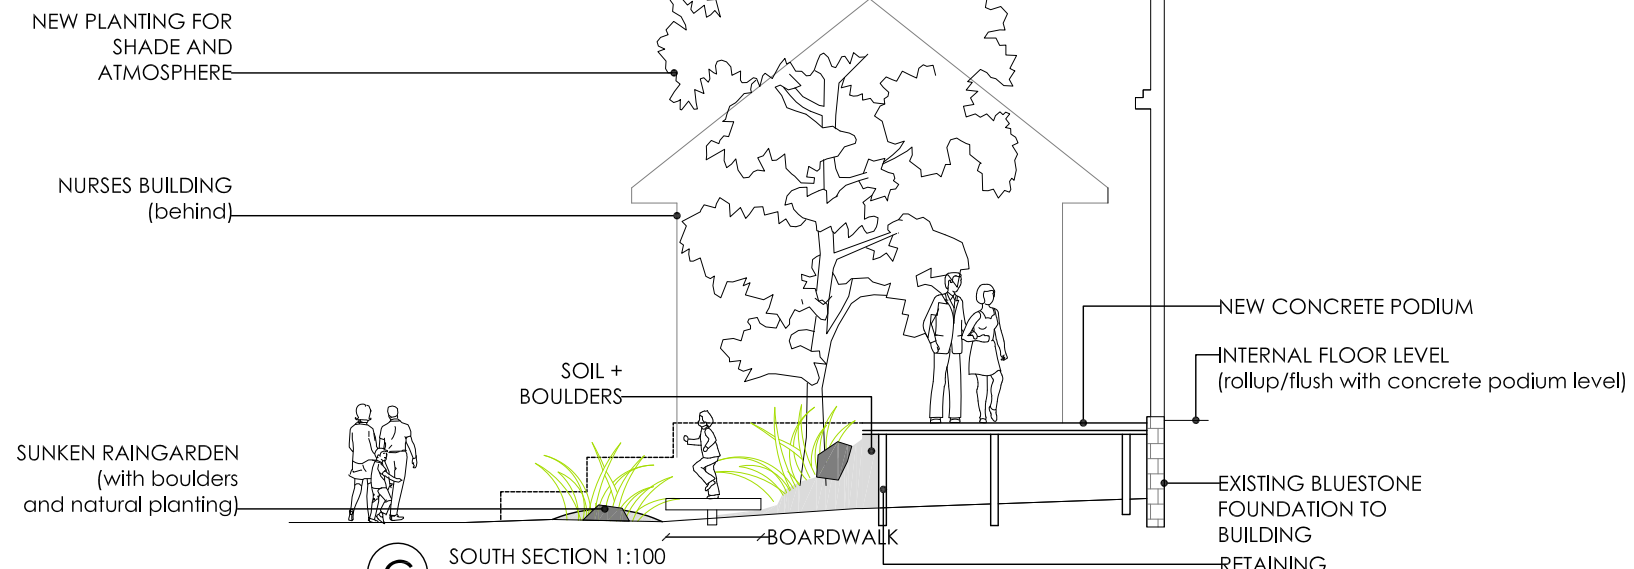


C

SOUTH SECTION 1:100

conditions:
No drawings are to be reproduced without the consent of the landscape architect.
Construction details are "typical" only and are not intended as, or to be subs. for
relevant Engineering computations.
All measurements need to be confirmed before the commencement of any works.
Verify the location and depth of all services before commencement of works on site.
All relevant building/planning permits, work cover, public liability and other
documentation is to be in place prior to commencing works as required.

issue

revision:

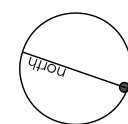

scale:
1:100@A3
date:
OCT 25

client:
ST KILDA PRIMARY SCHOOL
project address:
2B BRIGHTON ROAD,
STKILDA

project code:
STKILDAPBWALK23
drawing title:
PROPOSED ELEVATIONS
drawing #:
LD05c

greenbits

MAIL po box 3254, prahran east, vic 3181
WEB www.greenbits.com.au
EMAIL info@greenbits.com.au
T +61 3 9017 6641



1 VIEW TOWARDS MAIN BUILDING (HATO)



2 VIEW TOWARDS BASKETBALL COURT



3 VIEW TOWARDS BASKETBALL COURT (WITH OVAL IN BACKGROUND)



4 VIEW TOWARDS OVAL AND NOZONI BUILDING



5 VIEW TOWARDS MAIN BUILDING (HATO)



6 VIEW TOWARDS BASKETBALL COURT (DICKENS STREET IN BACKGROUND)

conditions:
No drawings are to be reproduced without the consent of the landscape architect.
Construction details are "typical" only and are not intended as, or to be subs. for
relevant Engineering computations.
All measurements need to be confirmed before the commencement of any works.
Verify the location and depth of all services before commencement of works on site.
All relevant building/planning permits, work cover, public liability and other
documentation is to be in place prior to commencing works as required.

issue
-

revision:
-

scale:
NA
date:
OCT 25

client:
ST KILDA PRIMARY SCHOOL
project address:
2B BRIGHTON ROAD,
STKILDA

project code:
STKILDAPBWALK23
drawing title:
EXISTING PHOTOS
drawing #:
LD06c

greenbits

MAIL po box 3254, prahran east, vic 3181
WEB www.greenbits.com.au
EMAIL info@greenbits.com.au
T +61 3 9017 6641



1 VIEW TOWARDS MAIN BUILDING (HATO)



3 VIEW TOWARDS BASKETBALL COURT (WITH OVAL IN BACKGROUND)



5 VIEW TOWARDS MAIN BUILDING (HATO)



2 VIEW TOWARDS BASKETBALL COURT



4 VIEW TOWARDS OVAL AND NOZONI BUILDING



6 VIEW TOWARDS BASKETBALL COURT (DICKENS STREET IN BACKGROUND)

conditions:
No drawings are to be reproduced without the consent of the landscape architect.
Construction details are "typical" only and are not intended as, or to be subs. for
relevant Engineering computations.
All measurements need to be confirmed before the commencement of any works.
Verify the location and depth of all services before commencement of works on site.
All relevant building/planning permits, work cover, public liability and other
documentation is to be in place prior to commencing works as required.

issue

revision:

scale:

NA

date:

OCT 25

client:

ST KILDA PRIMARY SCHOOL

project address:

2B BRIGHTON ROAD,
STKILDA

project code:

STKILDAPBWALK23

drawing title:

PROPOSED 3D'S

drawing #:

LD07c

greenbits

MAIL po box 3254, prahran east, vic 3181
WEB www.greenbits.com.au
EMAIL info@greenbits.com.au
T +61 3 9017 6641



CONCRETE STEPS / SEAT / PODIUM -
formed concrete with float finish, recycled aggregate




HANDRAIL -
stainless steel tube



BOULDERS -
granite, to match outside nozoni building



RETAINING
- under podium, concrete

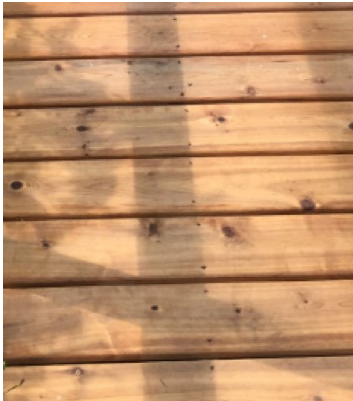


BOARDWALK - options tbc - hardwood, gal steel sheet or over
gal frame, or concrete platform to match finish above

conditions:
No drawings are to be reproduced without the consent of the landscape architect.
Construction details are "typical" only and are not intended as, or to be subs. for
relevant Engineering computations.
All measurements need to be confirmed before the commencement of any works.
Verify the location and depth of all services before commencement of works on site.
All relevant building/planning permits, work cover, public liability and other
documentation is to be in place prior to commencing works as required.

issue
-

revision:
-

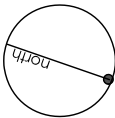

scale:
1:1000@A3

date:
OCT 25

client:
ST KILDA PRIMARY SCHOOL

project address:
2B BRIGHTON ROAD,
STKILDA

project code:
STKILDAPBWALK23

drawing title:
PROPOSED
MATERIAL PALETTE

drawing #:
LD08c

greenbits

MAIL po box 3254, prahran east, vic 3181
WEB www.greenbits.com.au
EMAIL info@greenbits.com.au
T +61 3 9017 6641