



GOOD NATURE TOWN PLANNING

Federation Square, Flinders St. Melbourne VIC 3000
7/07/2025

DWG No.	DRAWING LIST	SCALE	REV.
TP000	COVER PAGE		
TP100	SITE & CONTEXT - LOCATION PLAN		
TP101	SITE PHOTOS - GF FLINDERS STREE & ATRIUM		
TP102	SITE PHOTOS - 1F FED SQUARE		
TP200	SITE PLAN GF	1:200	
TP201	SITE PLAN 1F	1:200	
TP300	DEMO PLAN - GF - FLINDERS STREET & ATRIUM	1:100	
TP301	DEMO PLAN - 1F - FED SQUARE	1:100	
TP302	DEMO ELEVATIONS - GF - FLINDERS STREET	1:100	
TP303	DEMO ELEVATIONS - GF - ATRIUM	1:100	
TP304	DEMO ELEVATIONS - 1F - FED SQUARE	1:100	
TP400	PROPOSED PLAN GF - FLINDERS STREET & ATRI...	1:100	
TP401	PROPOSED PLAN 1F - FED SQUARE	1:100	
TP402	ROOF PLAN GF - FLINDERS STREET		
TP403	RED LINE PLAN GF	1:100	
TP404	RED LINE PLAN 1F	1:100	
TP405	ELEVATIONS GF - FLINDERS STREET	1:100	
TP406	ELEVATIONS 1F - ATRIUMN	1:100, 1:2.79, ...	
TP407	ELEVATIONS GF - FED SQUARE	1:100, 1:2.79	
TP408	SIGNAGE	1:2.79, 1:10	



1/30 Inkerman St. St Kilda VIC 3182 | 03 9988 7920 | ABN 3578 761 3241 | groundcontrol@studioy.com.au | www.studioy.com.au


This work is copyright and owned by Studio Y. Apart from any use permitted by the Copyright Act 1968, no part may be copied by any process, reproduced, altered, published, modified or electronically stored without the prior permission of Studio Y. This work is solely used for the purpose and site in which it has been prepared by Studio Y. Any other use without the express permission of Studio Y is strictly prohibited.

Builders/Contractors shall verify all dimensions and conditions on site prior to any commencement of works. Dimensions shown are nominal. Figure dimensions should take precedence over scaled dimensions. Any discrepancies are to be made known to the designers office prior to any work commencing on site. All shop drawings shall be submitted for review and manufacture shall not commence prior to the return of un-amended shop drawings.

Revisions

Rev.	Date	Notes
------	------	-------

Rev.	Date	Notes
------	------	-------

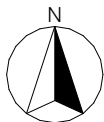

GOOD NATURE

Federation Square, Flinders
St. Melbourne VIC 3000

SITE & CONTEXT - LOCATION PLAN

DESIGN DEVELOPMENT	Scale:
NOT FOR CONSTRUCTION	Sheet size: A2
	Date: 7/07/2025
CHECKED:	Dwg No. TP100



FLINDERS STREET



ATRIUM



1/30 Inkerman St. St Kilda VIC 3182 | 03 9988 7920 | ABN 3578 761 3241 | groundcontrol@studioy.com.au | www.studioy.com.au

This work is copyright and owned by Studio Y. Apart from any use permitted by the Copyright Act 1968, no part may be copied by any process, reproduced, altered, published, modified or electronically stored without the prior permission of Studio Y. This work is solely used for the purpose and site in which it has been prepared by Studio Y. Any other use without the express permission of Studio Y is strictly prohibited.

Builders/Contractors shall verify all dimensions and conditions on site prior to any commencement of works. Dimensions shown are nominal. Figure dimensions should take precedence over scaled dimensions. Any discrepancies are to be made known to the designers office prior to any work commencing on site. All shop drawings shall be submitted for review and manufacture shall not commence prior to the return of un-amended shop drawings.

Revisions

Rev. Date Notes

Rev. Date Notes

GOOD NATURE

Federation Square, Flinders
St. Melbourne VIC 3000

SITE PHOTOS - GF FLINDERS STREE & ATRIUM

DESIGN DEVELOPMENT Scale: A2
NOT FOR CONSTRUCTION Date: 7/07/2025
CHECKED: Dwg No. TP101



FED SQUARE



FED SQUARE



1/30 Inkerman St. St Kilda VIC 3182 | 03 9988 7920 | ABN 3578 761 3241 | groundcontrol@studioy.com.au | www.studioy.com.au

This work is copyright and owned by Studio Y. Apart from any use permitted by the Copyright Act 1968, no part may be copied by any process, reproduced, altered, published, modified or electronically stored without the prior permission of Studio Y. This work is solely used for the purpose and site in which it has been prepared by Studio Y. Any other use without the express permission of Studio Y is strictly prohibited.

Builders/Contractors shall verify all dimensions and conditions on site prior to any commencement of works. Dimensions shown are nominal. Figured dimensions should take precedence over scaled dimensions. Any discrepancies are to be made known to the designers office prior to any work commencing on site. All shop drawings shall be submitted for review and manufacture shall not commence prior to the return of un-amended shop drawings.


Revisions					
Rev.	Date	Notes	Rev.	Date	Notes

GOOD NATURE

Federation Square, Flinders
St. Melbourne VIC 3000

SITE PHOTOS - 1F FED SQUARE

DESIGN DEVELOPMENT	Scale:
NOT FOR CONSTRUCTION	Sheet size: A2
	Date: 7/07/2025
CHECKED:	Dwg No. TP102

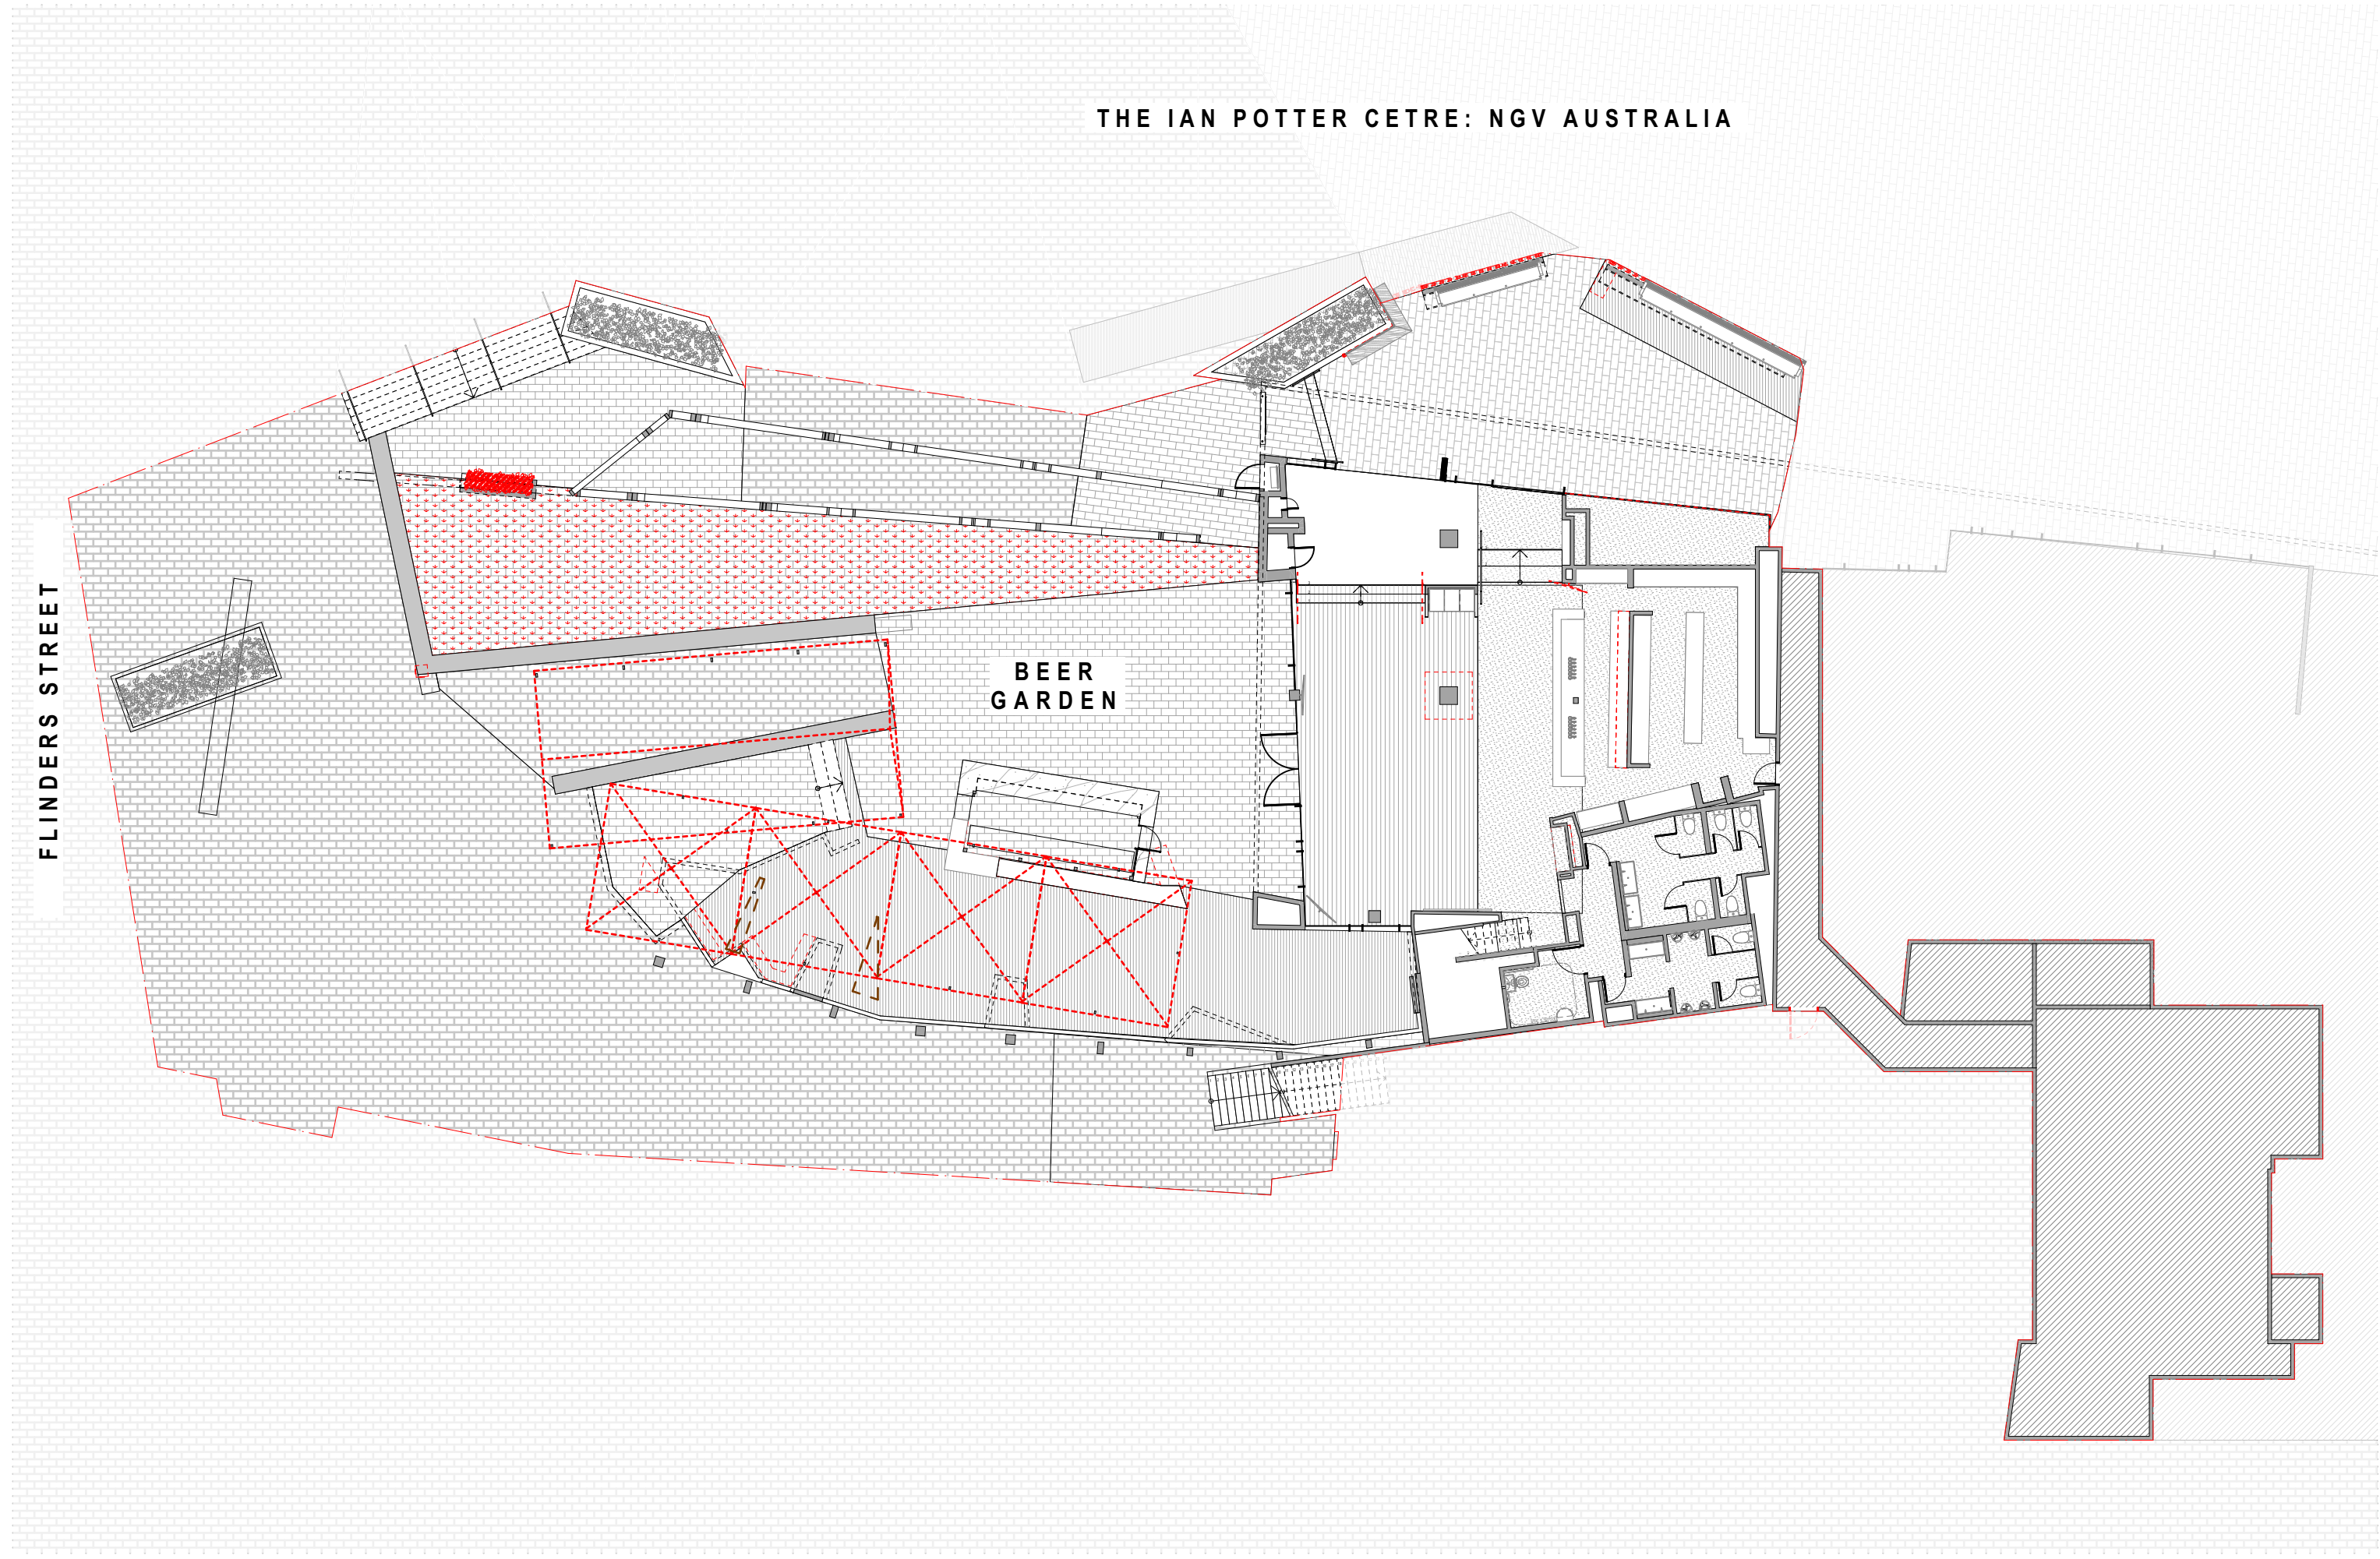

1. SITE PLAN GF



1/30 Inkerman St. St Kilda VIC 3182 | 03 9988 7920 | ABN 3578 761 3241 | groundcontrol@studioy.com.au | www.studioy.com.au

This work is copyright and owned by Studio Y. Apart from any use permitted by the Copyright Act 1968, no part may be copied by any process, reproduced, altered, published, modified or electronically stored without the prior permission of Studio Y. This work is solely used for the purpose and site in which it has been prepared by Studio Y. Any other use without the express permission of Studio Y is strictly prohibited.

Builders/Contractors shall verify all dimensions and conditions on site prior to any commencement of works. Dimensions shown are nominal. Figure dimensions should take precedence over scaled dimensions. Any discrepancies are to be made known to the designers office prior to any work commencing on site. All shop drawings shall be submitted for review and manufacture shall not commence prior to the return of un-amended shop drawings.

Revisions					
Rev.	Date	Notes	Rev.	Date	Notes

GOOD NATURE


Federation Square, Flinders
St. Melbourne VIC 3000

SITE PLAN GF

DESIGN DEVELOPMENT
NOT FOR CONSTRUCTION

CHECKED:

Scale: 1:200
Sheet size: A2
Date: 7/07/2025
Dwg No. **TP200**

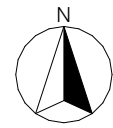



2. SITE PLAN 1F



1/30 Inkerman St. St Kilda VIC 3182 | 03 9988 7920 | ABN 3578 761 3241 | groundcontrol@studioy.com.au | www.studioy.com.au

This work is copyright and owned by Studio Y. Apart from any use permitted by the Copyright Act 1968, no part may be copied by any process, reproduced, altered, published, modified or electronically stored without the prior permission of Studio Y. This work is solely used for the purpose and site in which it has been prepared by Studio Y. Any other use without the express permission of Studio Y is strictly prohibited.

Builders/Contractors shall verify all dimensions and conditions on site prior to any commencement of works. Dimensions shown are nominal. Figure dimensions should take precedence over scaled dimensions. Any discrepancies are to be made known to the designers office prior to any work commencing on site. All shop drawings shall be submitted for review and manufacture shall not commence prior to the return of un-amended shop drawings.

Revisions		
Rev.	Date	Notes

GOOD NATURE

Federation Square, Flinders
St. Melbourne VIC 3000


SITE PLAN 1F

DESIGN DEVELOPMENT
NOT FOR CONSTRUCTION

CHECKED:

Scale: 1:200
Sheet size: A2
Date: 7/07/2025
Dwg No. **TP201**



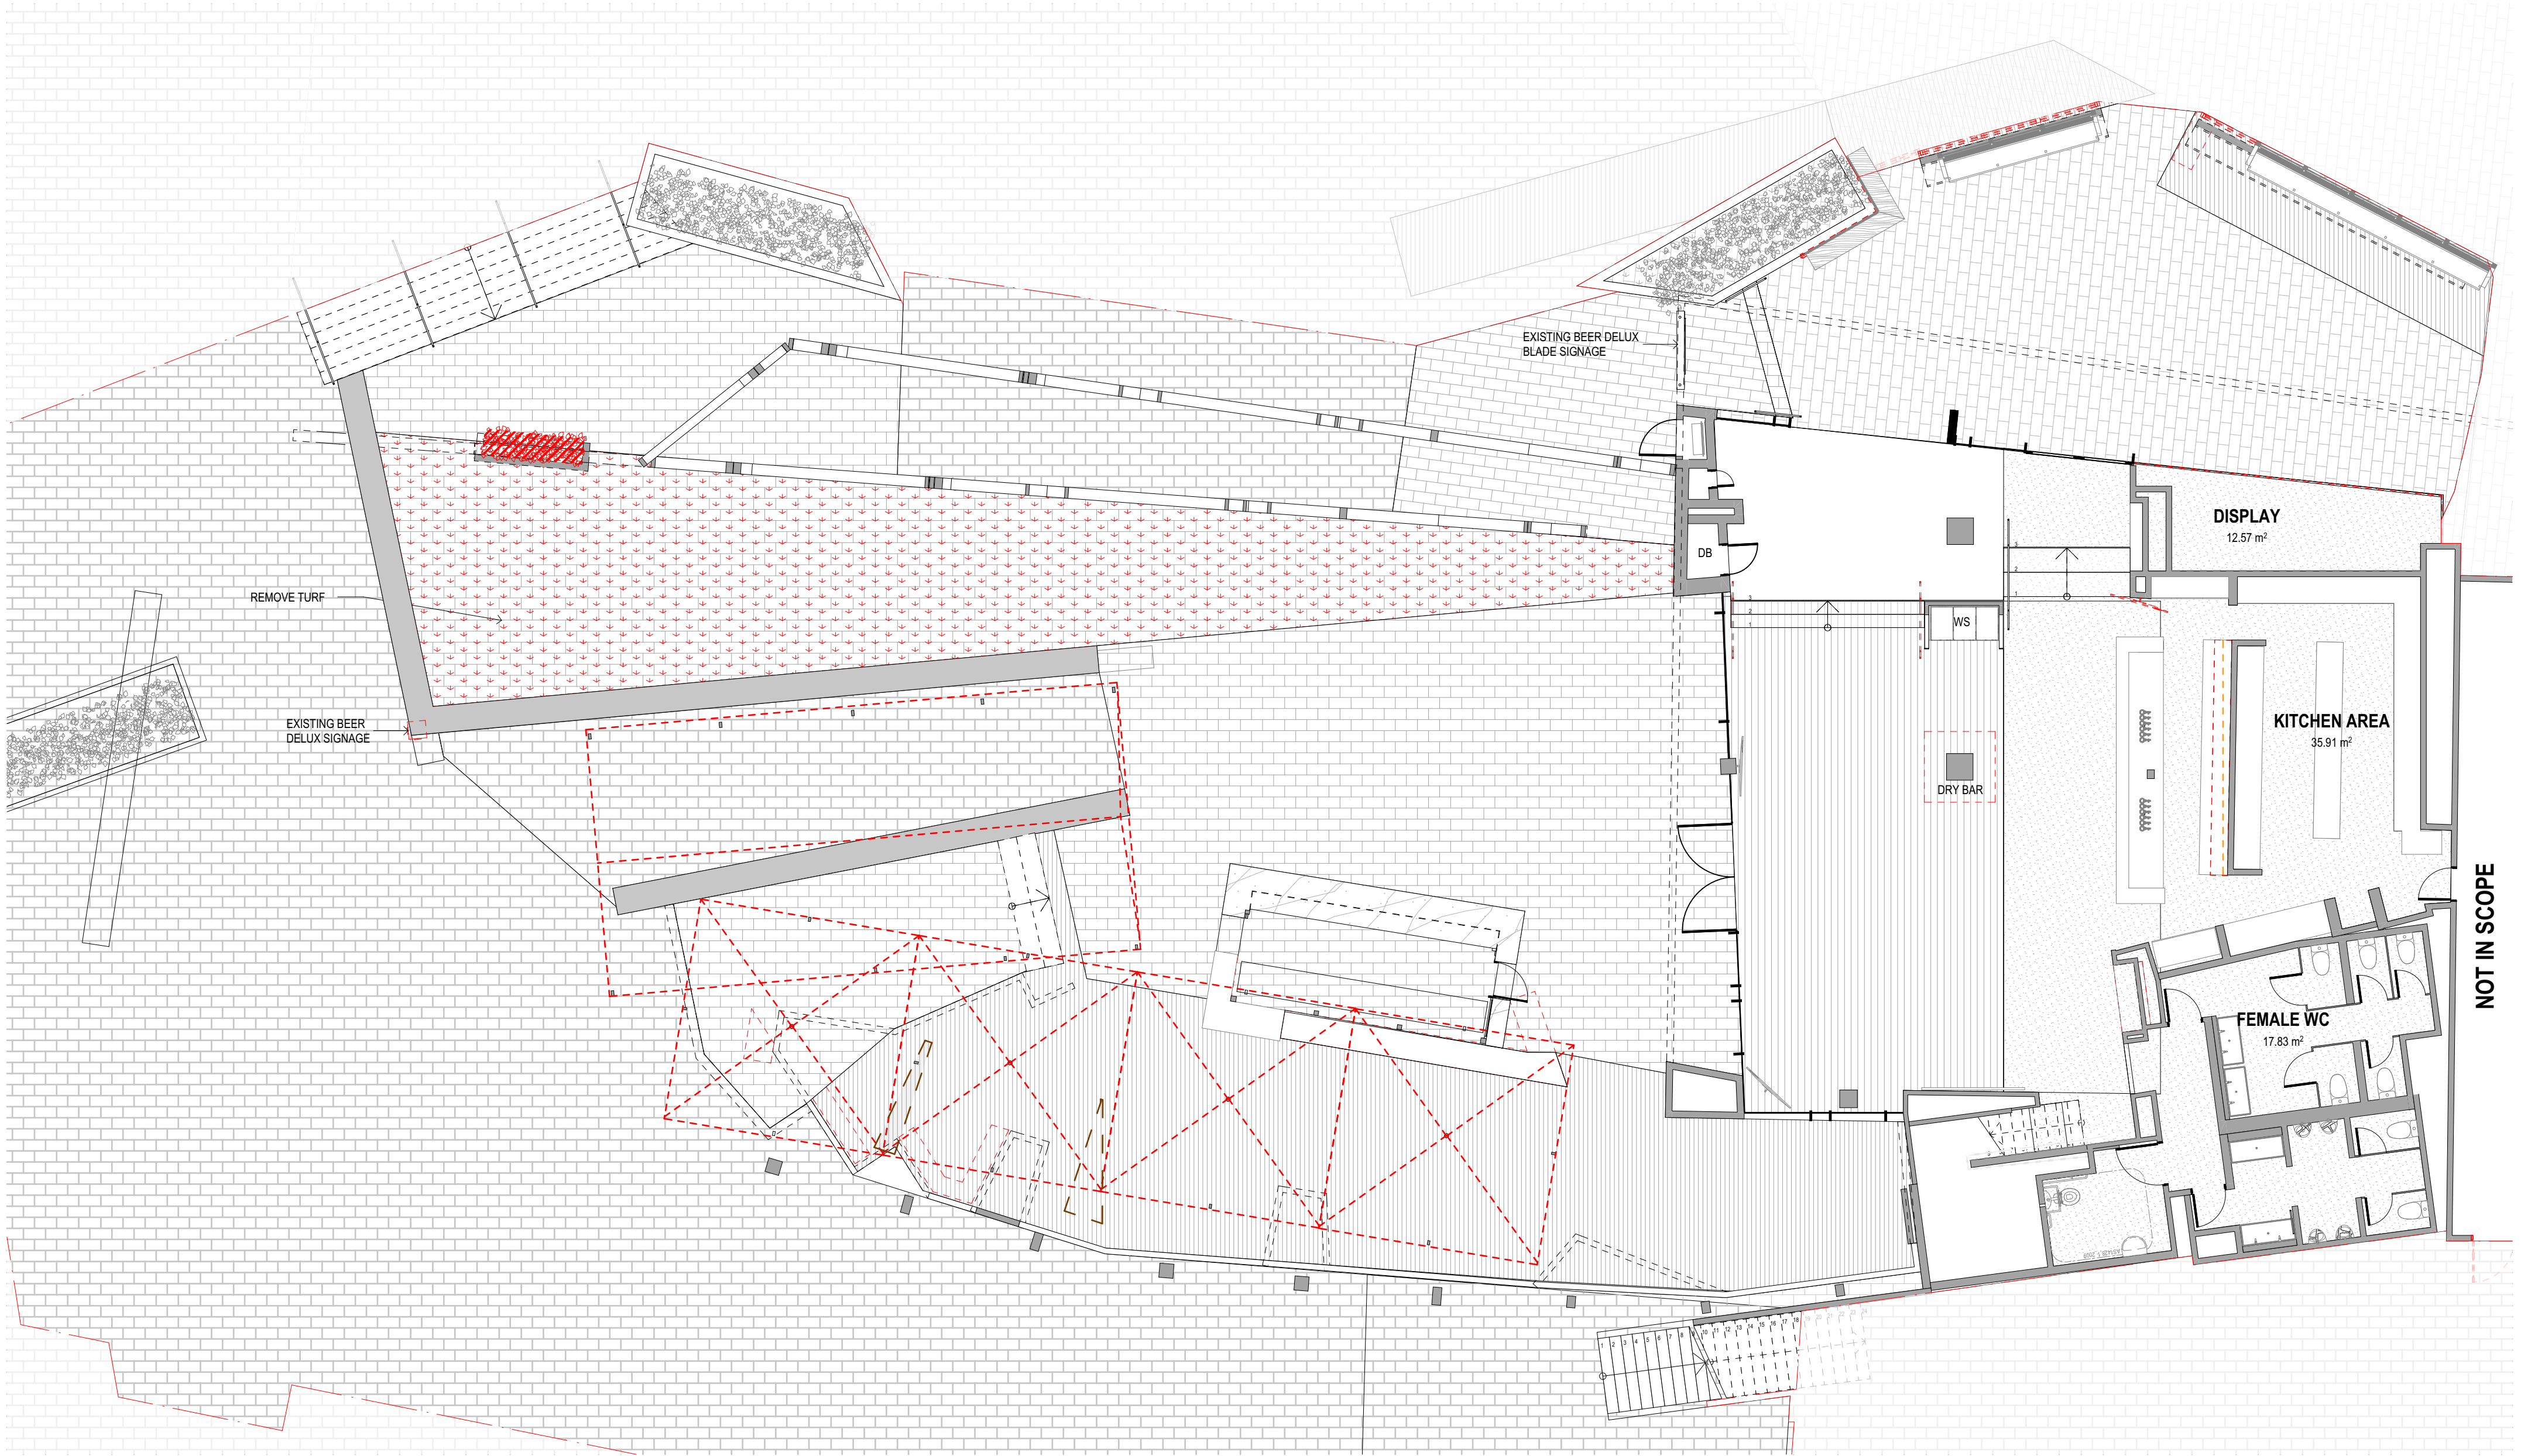

1. DEMOLITION GROUND FLOOR PLAN



1/30 Inkerman St. St Kilda VIC 3182 | 03 9988 7920 | ABN 3578 761 3241 | groundcontrol@studioy.com.au | www.studioy.com.au

This work is copyright and owned by Studio Y. Apart from any use permitted by the Copyright Act 1968, no part may be copied by any process, reproduced, altered, published, modified or electronically stored without the prior permission of Studio Y. This work is solely used for the purpose and site in which it has been prepared by Studio Y. Any other use without the express permission of Studio Y is strictly prohibited.

Builders/Contractors shall verify all dimensions and conditions on site prior to any commencement of works. Dimensions shown are nominal. Figure dimensions should take precedence over scaled dimensions. Any discrepancies are to be made known to the designers office prior to any work commencing on site. All shop drawings shall be submitted for review and manufacture shall not commence prior to the return of un-amended shop drawings.

Revisions

Rev. Date Notes


Rev. Date Notes


GOOD NATURE

Federation Square, Flinders
St. Melbourne VIC 3000

DEMO PLAN - GF - FLINDERS STREET & ATRIUM

DESIGN DEVELOPMENT Scale: 1:100
NOT FOR CONSTRUCTION Sheet size: A2
Date: 7/07/2025
CHECKED: Dwg No. TP300

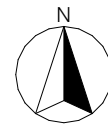

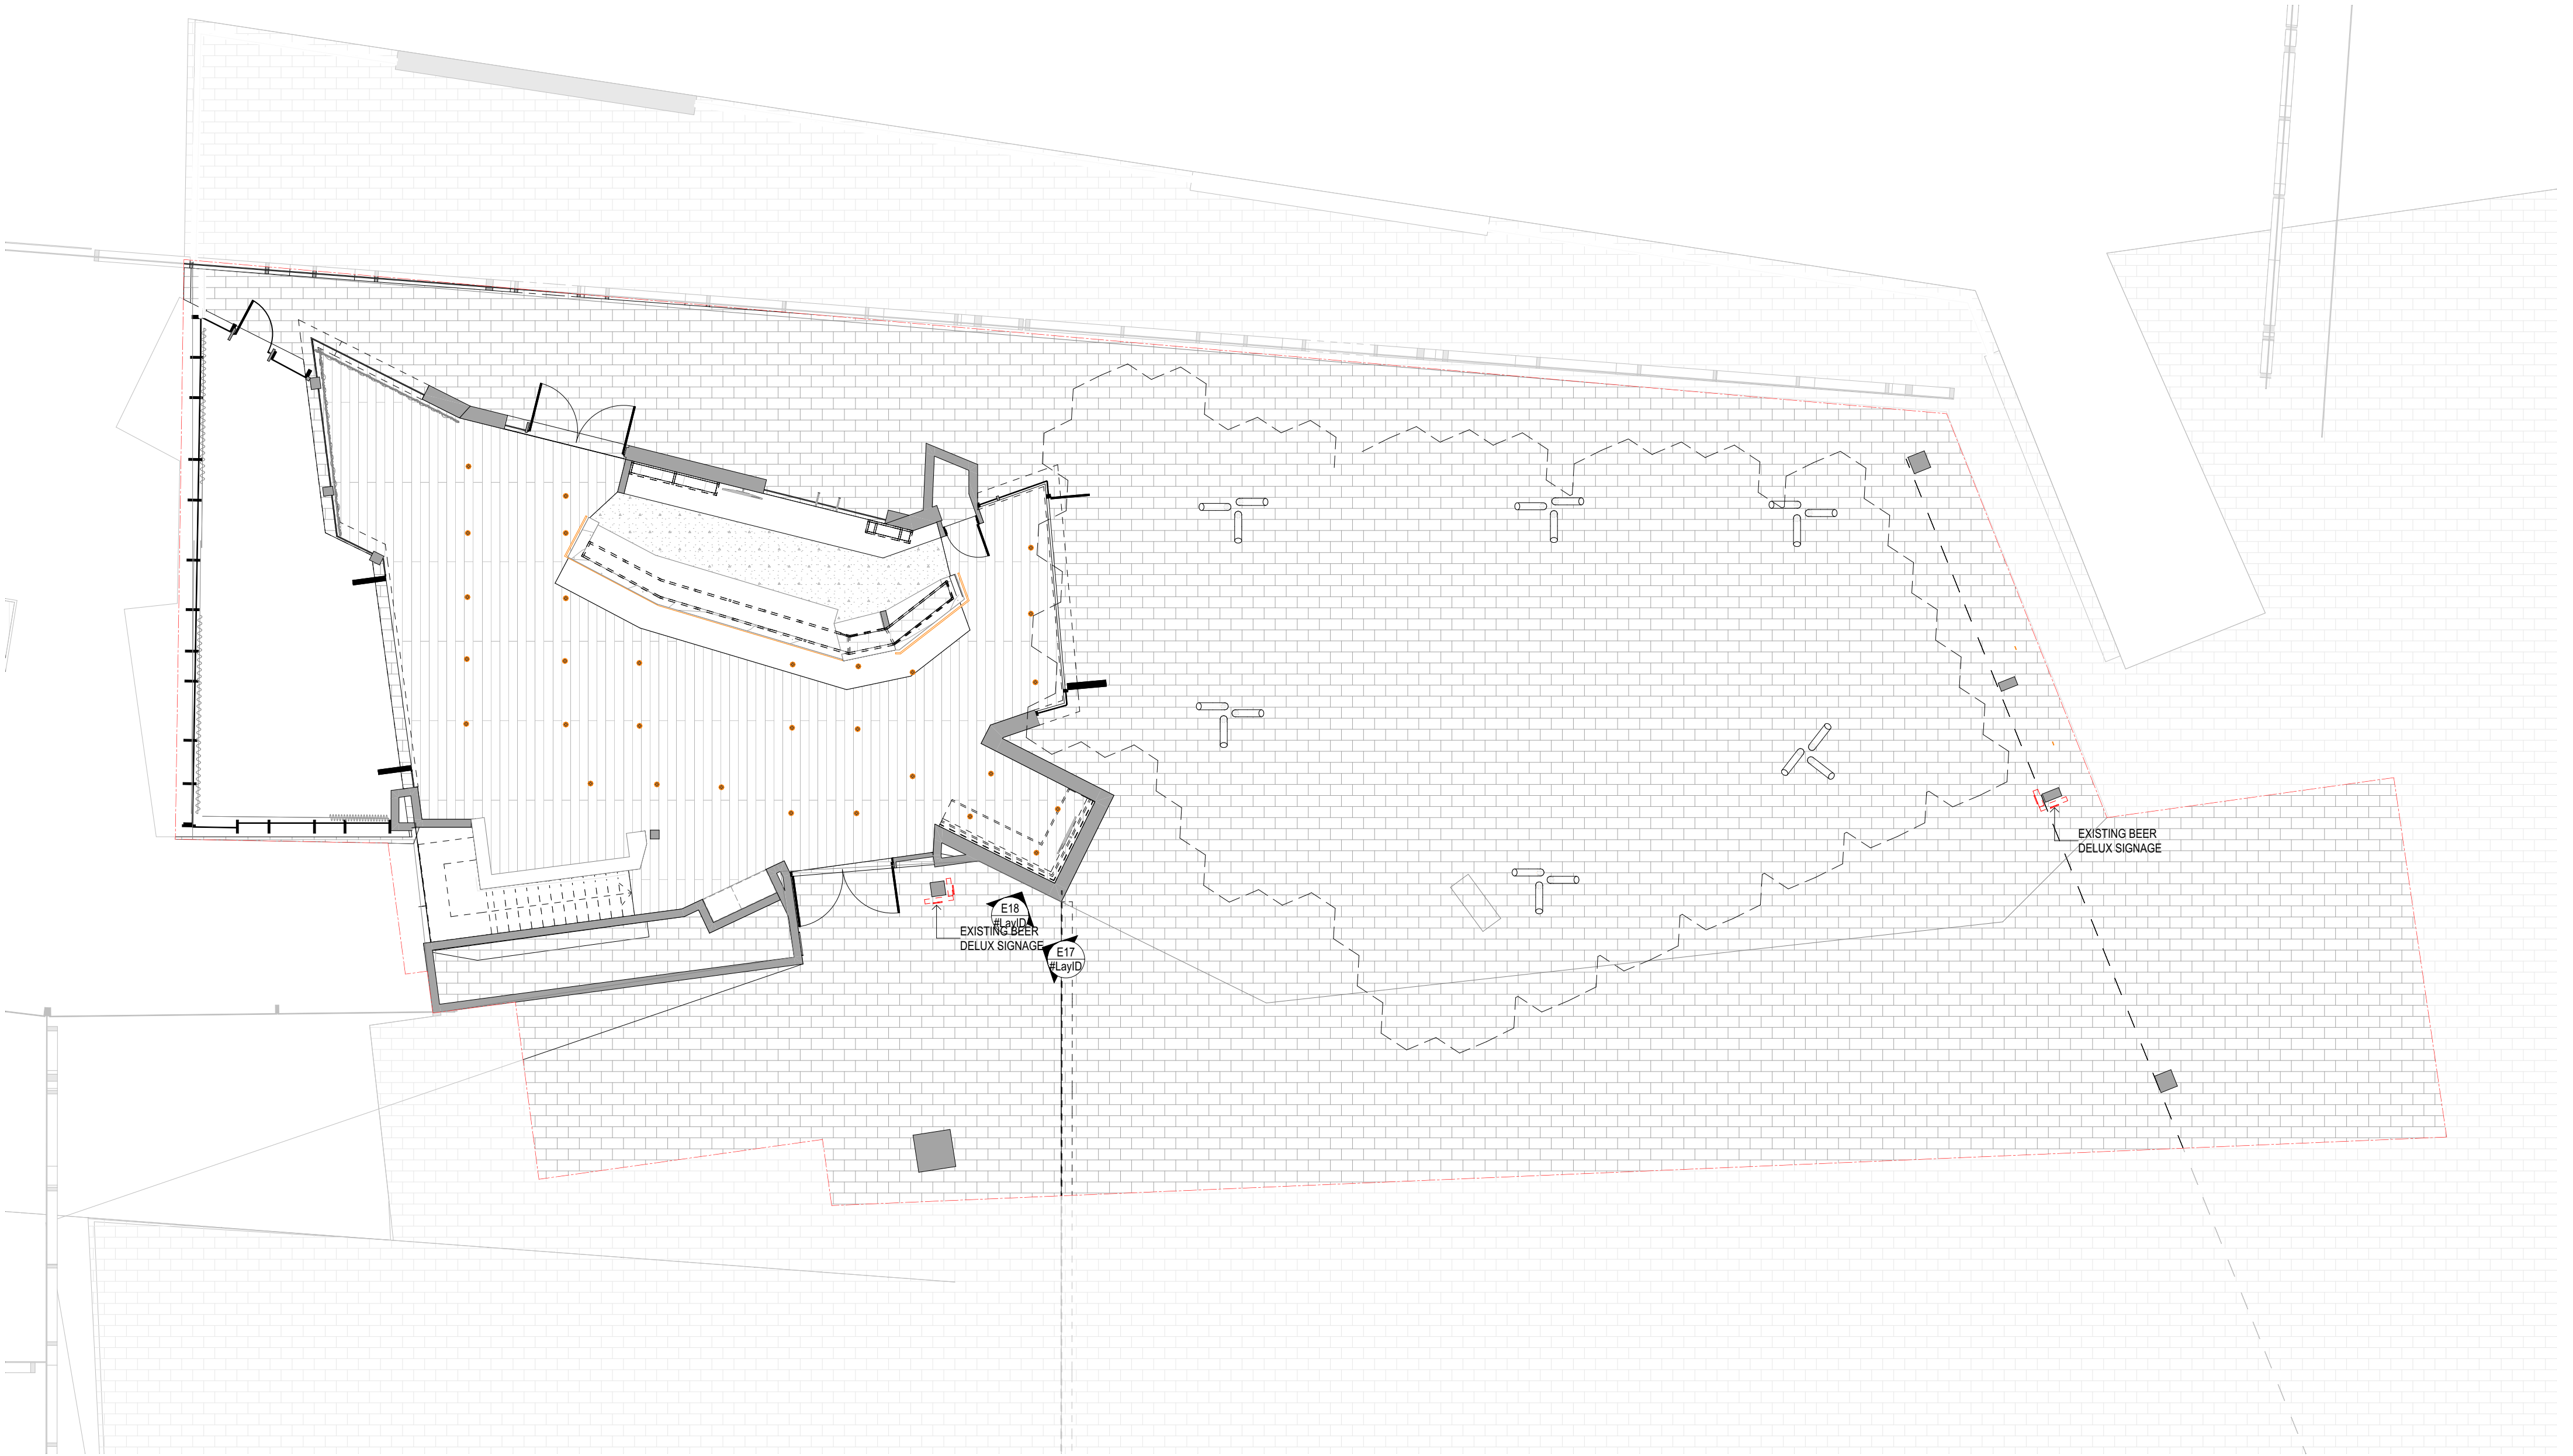

2. DEMOLITION FIRST FLOOR PLAN



1/30 Inkerman St. St Kilda VIC 3182 | 03 9988 7920 | ABN 3578 761 3241 | groundcontrol@studioy.com.au | www.studioy.com.au

This work is copyright and owned by Studio Y. Apart from any use permitted by the Copyright Act 1968, no part may be copied by any process, reproduced, altered, published, modified or electronically stored without the prior permission of Studio Y. This work is solely used for the purpose and site in which it has been prepared by Studio Y. Any other use without the express permission of Studio Y is strictly prohibited.

Builders/Contractors shall verify all dimensions and conditions on site prior to any commencement of works. Dimensions shown are nominal. Figured dimensions should take precedence over scaled dimensions. Any discrepancies are to be made known to the designers office prior to any work commencing on site. All shop drawings shall be submitted for review and manufacture shall not commence prior to the return of un-amended shop drawings.


Revisions					
Rev.	Date	Notes	Rev.	Date	Notes


GOOD NATURE

Federation Square, Flinders
St. Melbourne VIC 3000


DEMO PLAN - 1F - FED SQUARE

DESIGN DEVELOPMENT Scale: 1:100
NOT FOR CONSTRUCTION Sheet size: A2
Date: 7/07/2025
CHECKED: Dwg No. **TP301**

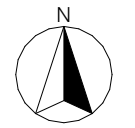


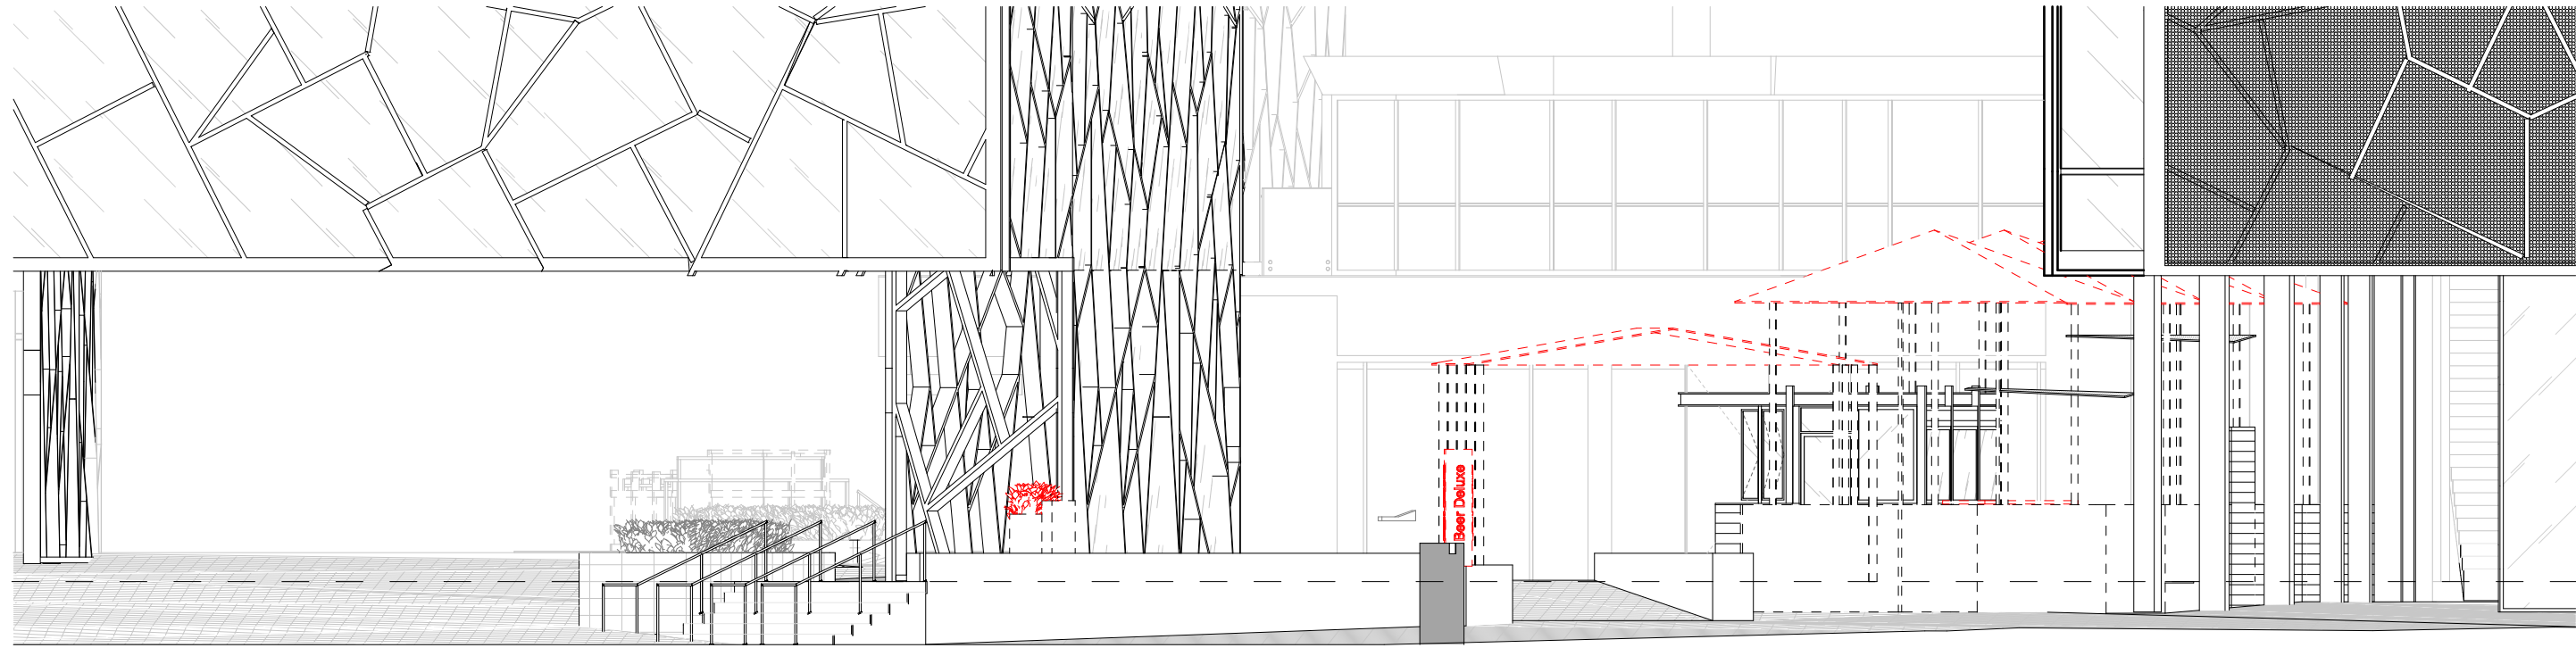

EXISTING/DEMO FLINDERS ELEVATION- STREET ENTRANCE
E01

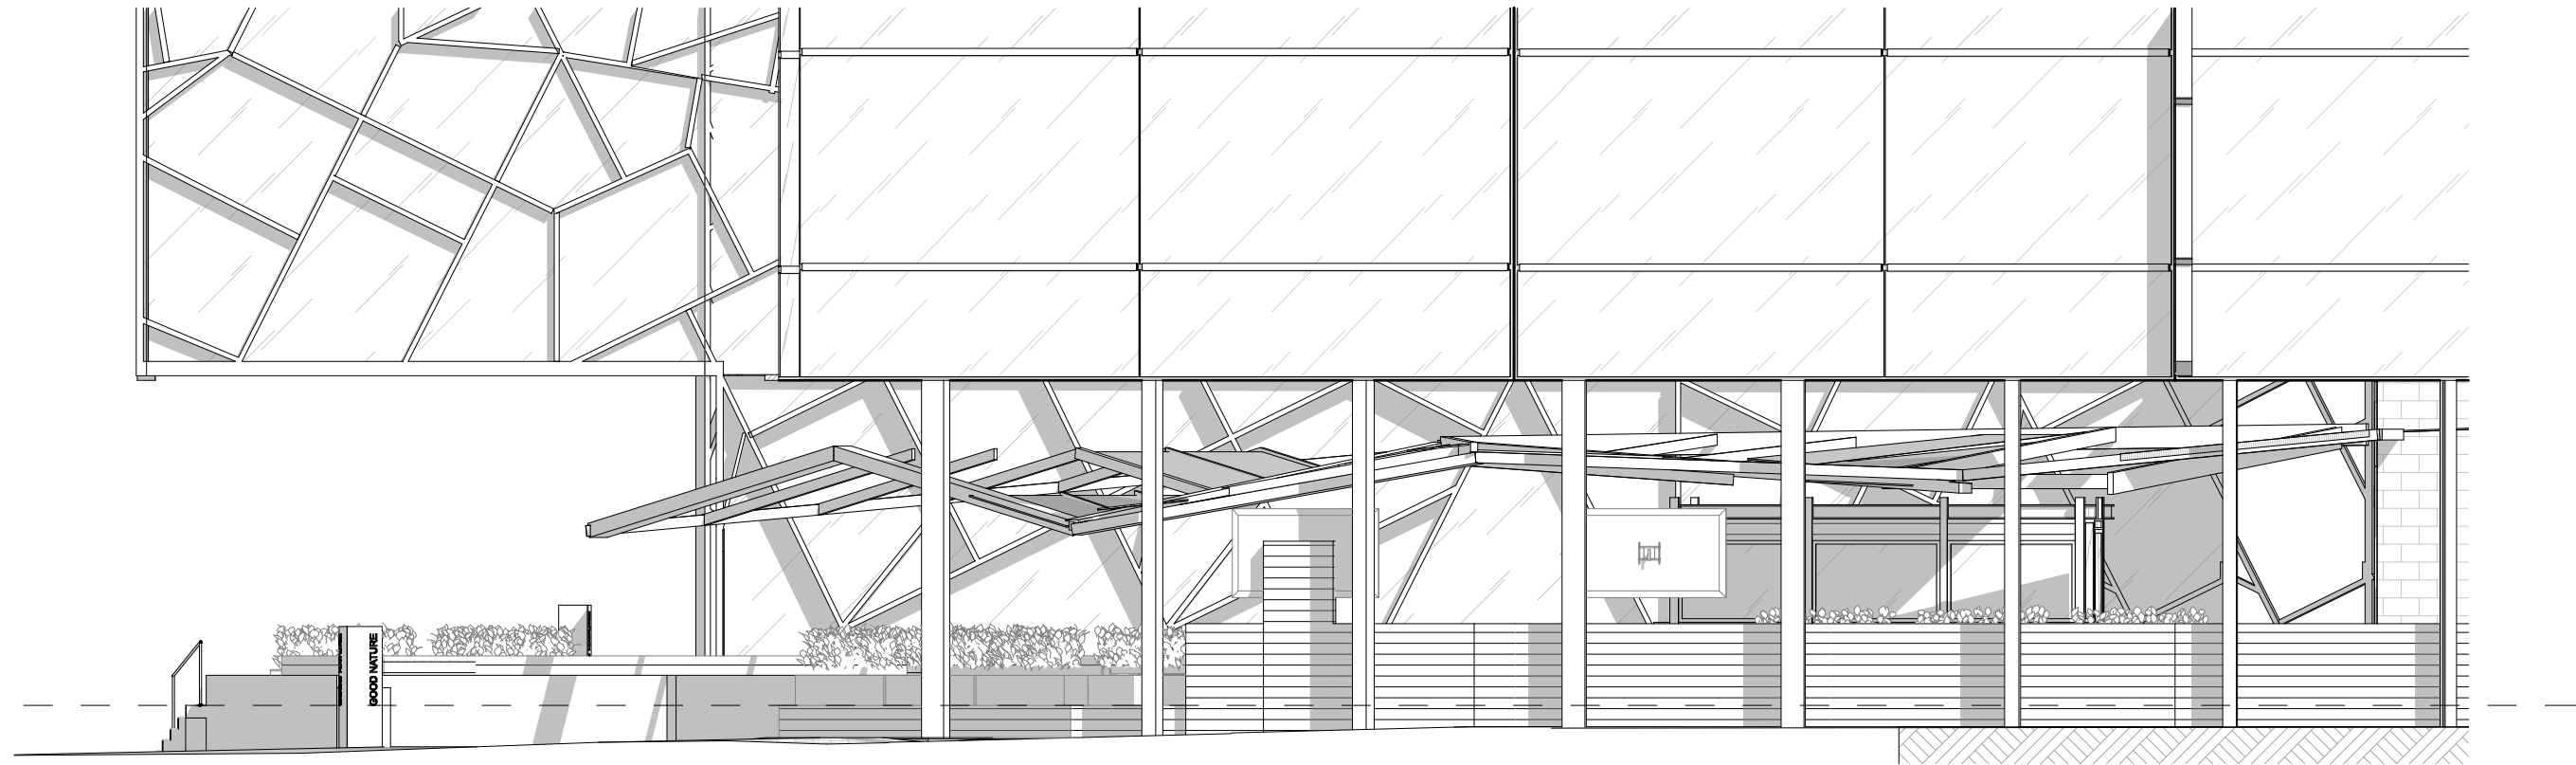

EXISTING/DEMO FLINDERS ELEVATION- SOUTH
E02

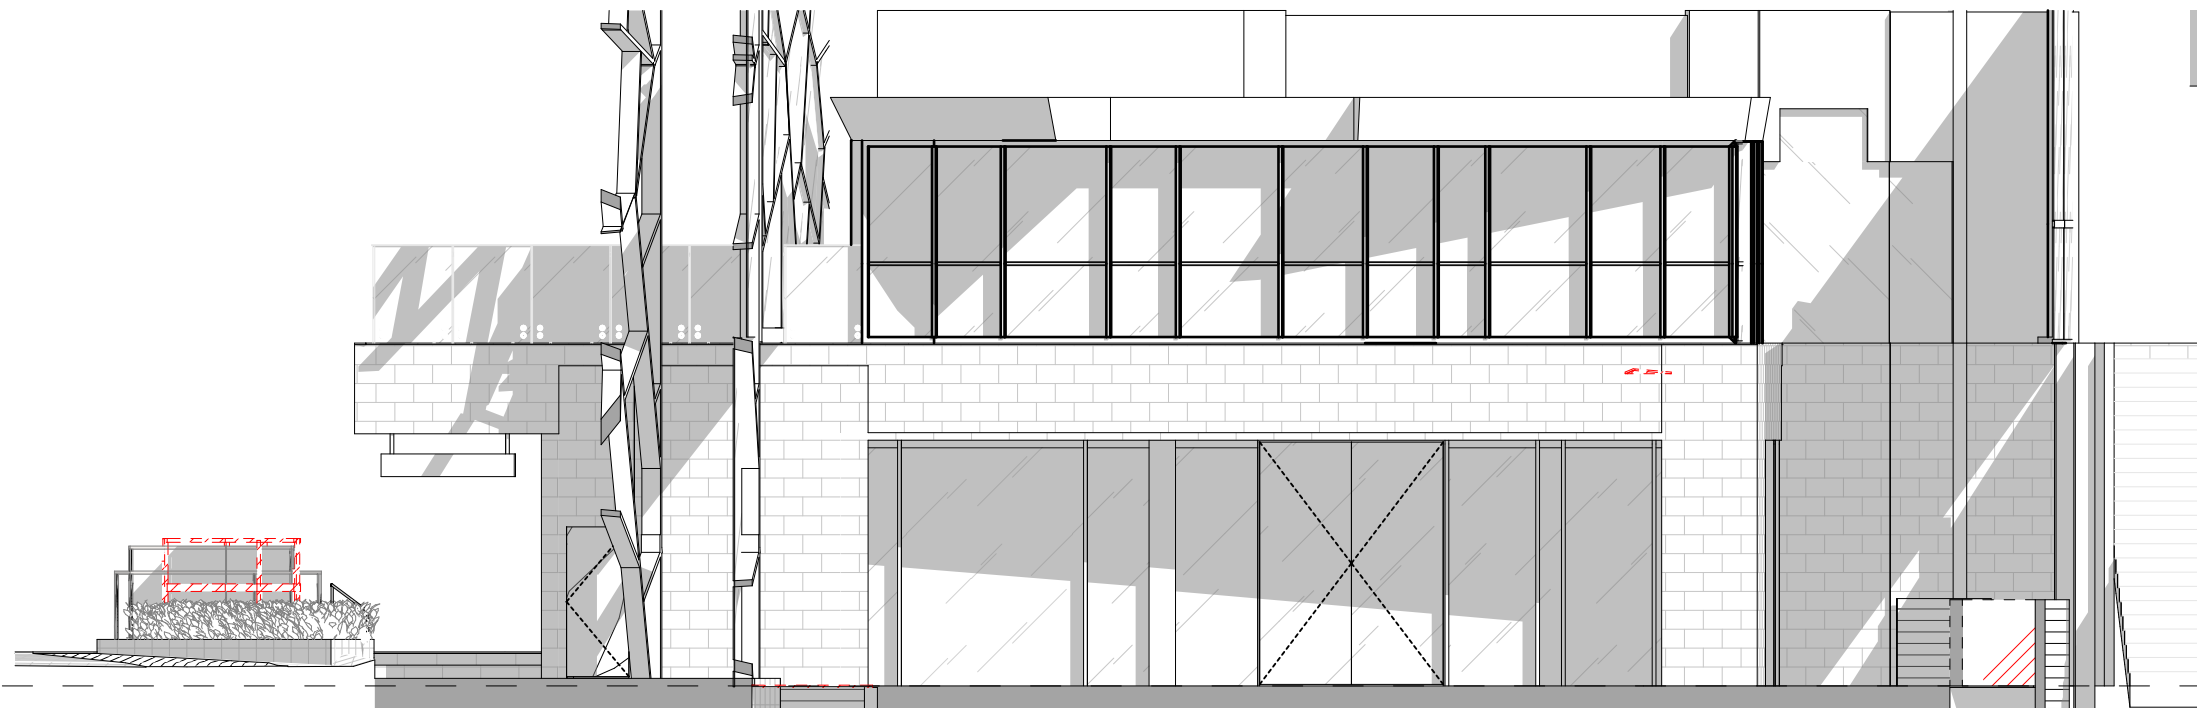

EXISTING/DEMO FLINDERS ELEVATION- ENTRANCE
E03



1/30 Inkerman St. St. Kilda VIC 3182 | 03 9988 7920 | ABN 3578 761 3241 | groundcontrol@studioy.com.au | www.studioy.com.au

This work is copyright and owned by Studio Y. Apart from any use permitted by the Copyright Act 1968, no part may be copied by any process, reproduced, altered, published, modified or electronically stored without the prior permission of Studio Y. This work is solely used for the purpose and site in which it has been prepared by Studio Y. Any other use without the express permission of Studio Y is strictly prohibited.

Builders/Contractors shall verify all dimensions and conditions on site prior to any commencement of works. Dimensions shown are nominal. Figure dimensions should take precedence over scaled dimensions. Any discrepancies are to be made known to the designers office prior to any work commencing on site. All shop drawings shall be submitted for review and manufacture shall not commence prior to the return of un-amended shop drawings.

Revisions

Rev. Date Notes


Rev. Date Notes

GOOD NATURE


Federation Square, Flinders
St. Melbourne VIC 3000

DEMO ELEVATIONS - GF - FLINDERS STREET

DESIGN DEVELOPMENT Scale: 1:100
NOT FOR CONSTRUCTION Sheet size: A2
Date: 7/07/2025
CHECKED: Dwg No. **TP302**

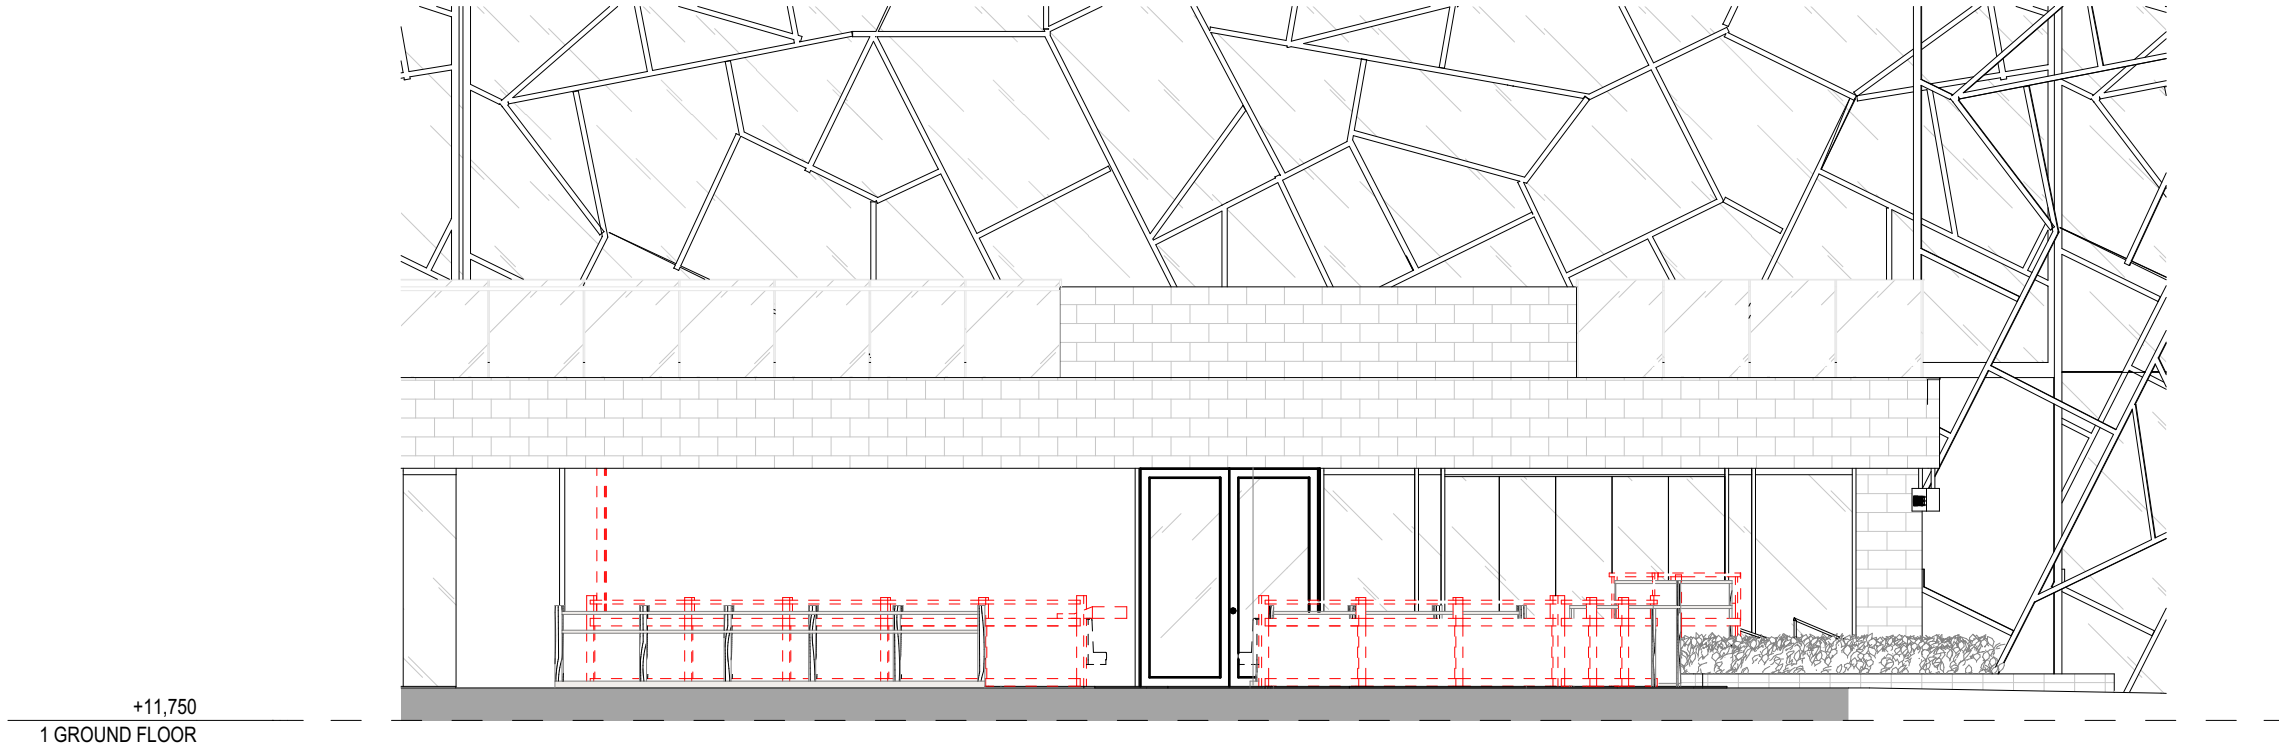

E05 EXISTING/DEMO ATRIUM ELEVATION

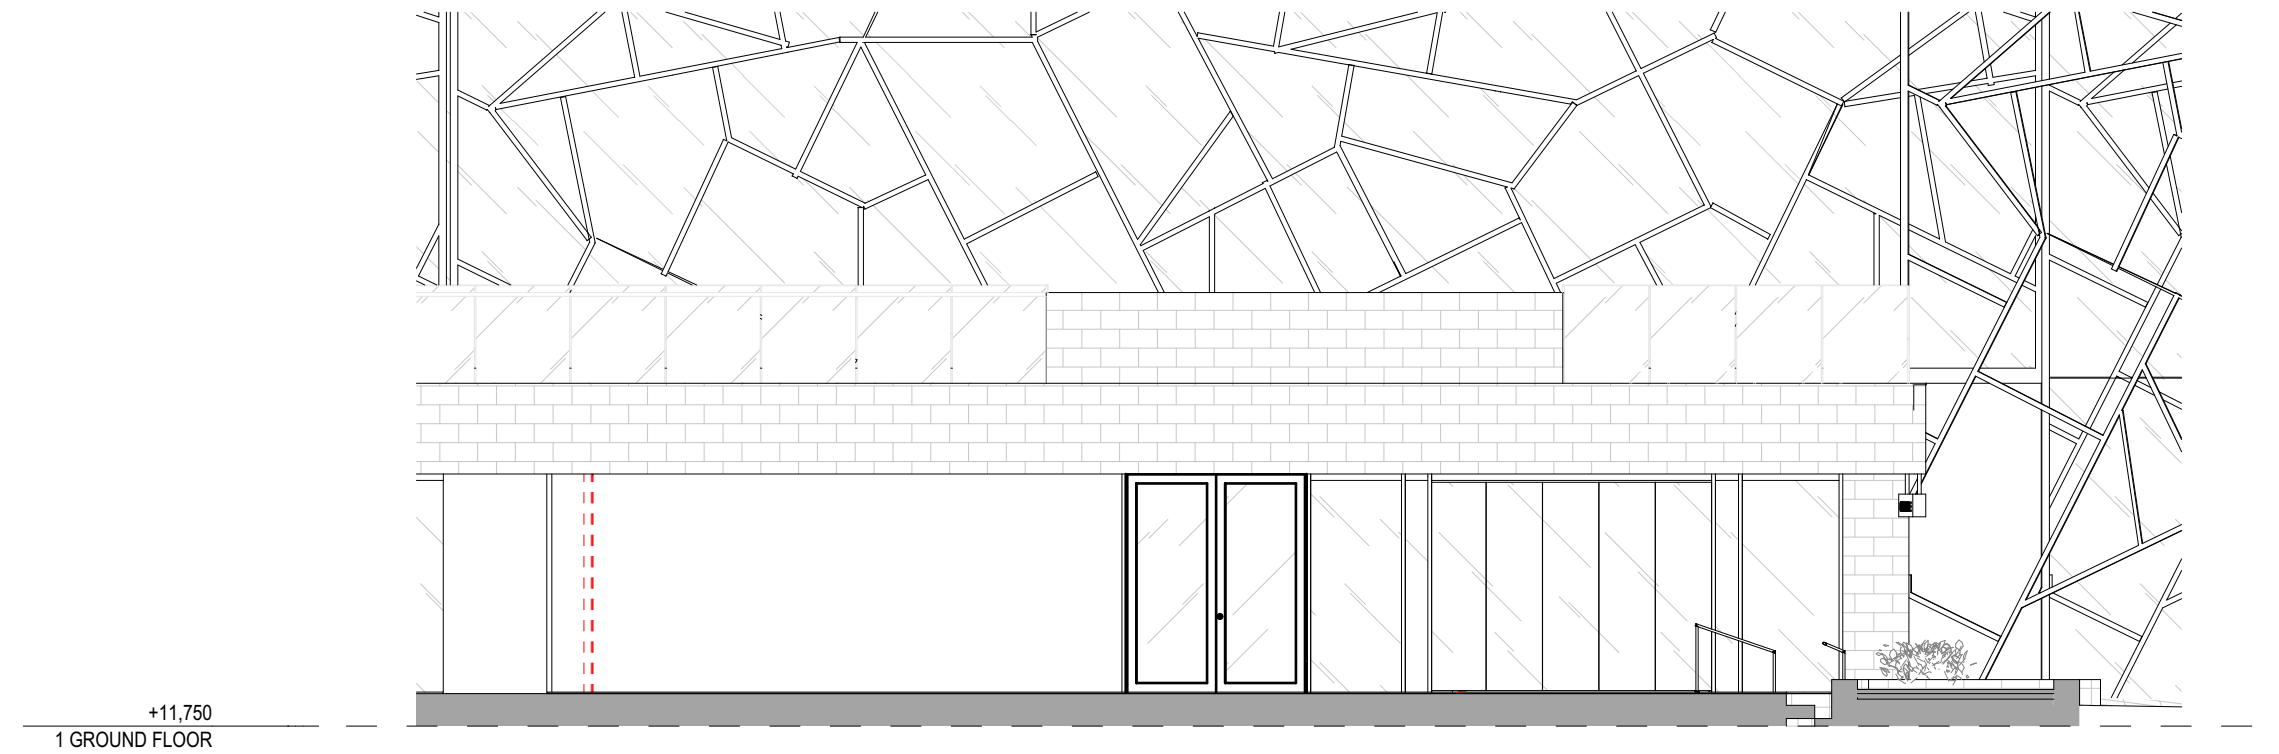

E06 EXISTING/DEMO ATRIUM ELEVATION



1/30 Inkerman St. St Kilda VIC 3182 | 03 9988 7920 | ABN 3578 761 3241 | groundcontrol@studioy.com.au | www.studioy.com.au

This work is copyright and owned by Studio Y. Apart from any use permitted by the Copyright Act 1968, no part may be copied by any process, reproduced, altered, published, modified or electronically stored without the prior permission of Studio Y. This work is solely used for the purpose and site in which it has been prepared by Studio Y. Any other use without the express permission of Studio Y is strictly prohibited.

Builders/Contractors shall verify all dimensions and conditions on site prior to any commencement of works. Dimensions shown are nominal. Figured dimensions should take precedence over scaled dimensions. Any discrepancies are to be made known to the designers office prior to any work commencing on site. All shop drawings shall be submitted for review and manufacture shall not commence prior to the return of un-amended shop drawings.

Revisions

Rev.	Date	Notes
------	------	-------


Rev.	Date	Notes
------	------	-------

GOOD NATURE

Federation Square, Flinders
St. Melbourne VIC 3000

DEMO ELEVATIONS - GF - ATRIUM

DESIGN DEVELOPMENT Scale: 1:100
NOT FOR CONSTRUCTION Sheet size: A2
Date: 7/07/2025
CHECKED: Dwg No. **TP303**

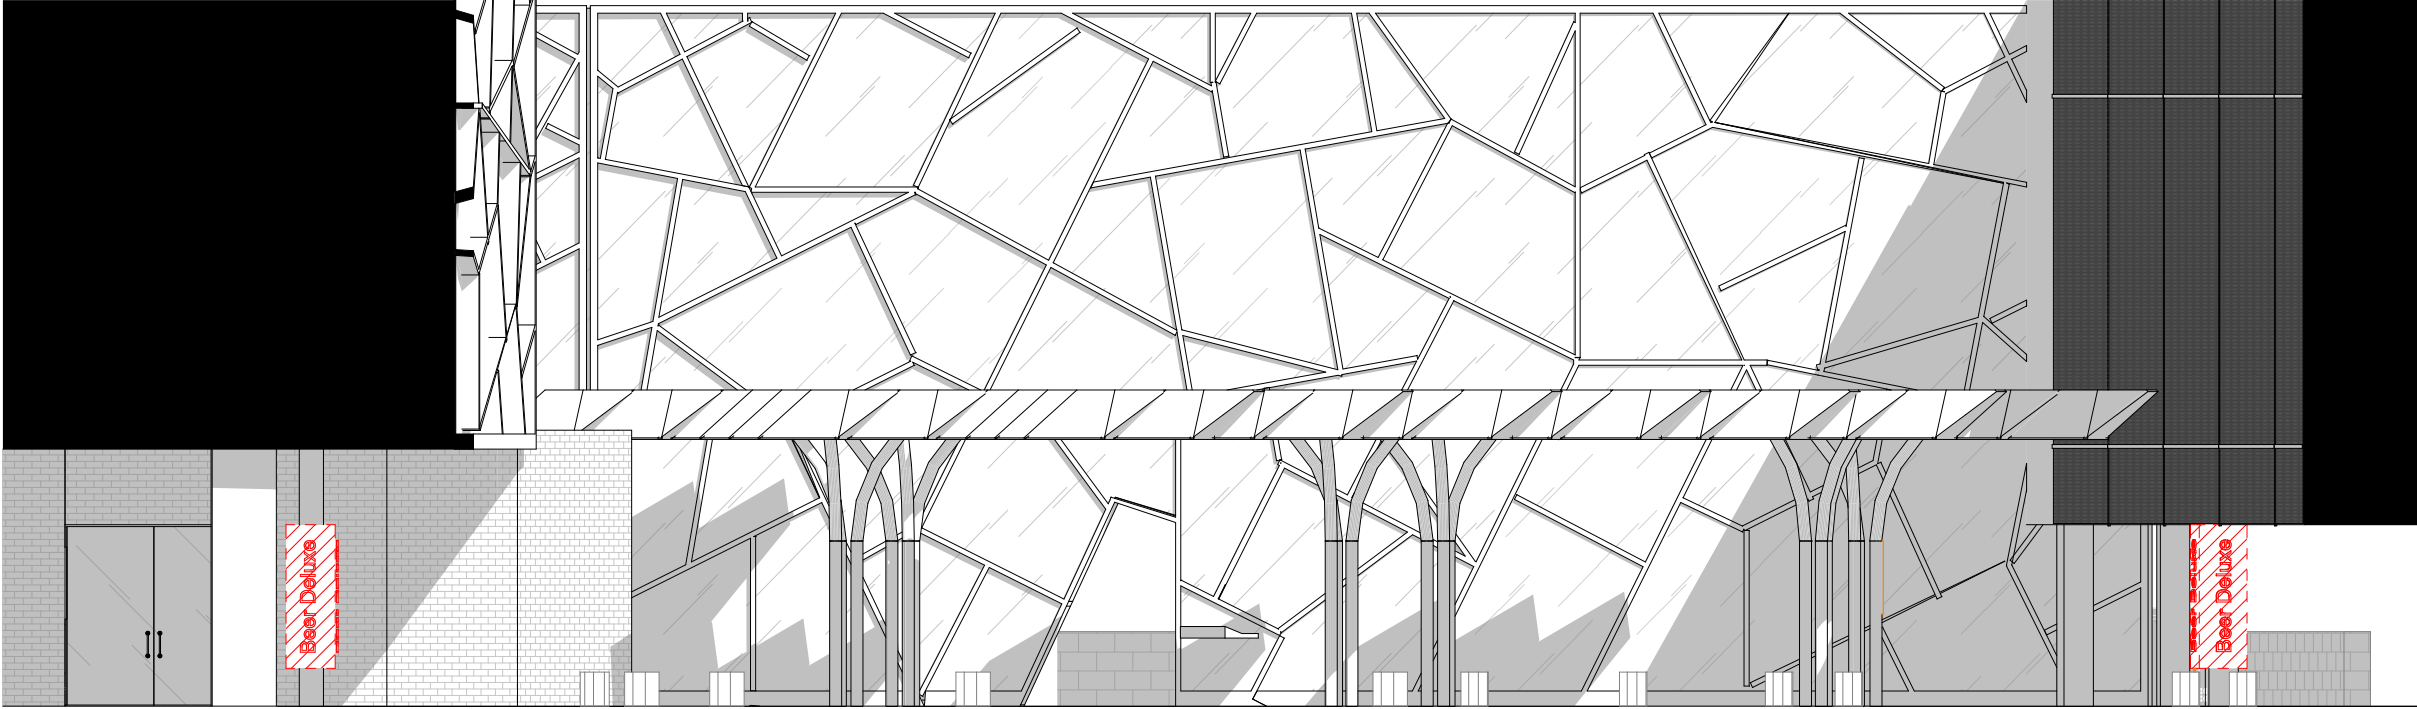

EXISTING /DEMO FED SQUARE ELEVATION
E07



1/30 Inkerman St. St Kilda VIC 3182 | 03 9988 7920 | ABN 3578 761 3241 | groundcontrol@studioy.com.au | www.studioy.com.au

This work is copyright and owned by Studio Y. Apart from any use permitted by the Copyright Act 1968, no part may be copied by any process, reproduced, altered, published, modified or electronically stored without the prior permission of Studio Y. This work is solely used for the purpose and site in which it has been prepared by Studio Y. Any other use without the express permission of Studio Y is strictly prohibited.

Builders/Contractors shall verify all dimensions and conditions on site prior to any commencement of works. Dimensions shown are nominal. Figured dimensions should take precedence over scaled dimensions. Any discrepancies are to be made known to the designers office prior to any work commencing on site. All shop drawings shall be submitted for review and manufacture shall not commence prior to the return of un-amended shop drawings.

Revisions

Rev.	Date	Notes
------	------	-------


Rev.	Date	Notes
------	------	-------

GOOD NATURE

Federation Square, Flinders
St. Melbourne VIC 3000

DEMO ELEVATIONS - 1F - FED SQUARE

DESIGN DEVELOPMENT	Scale:	1:100
NOT FOR CONSTRUCTION	Sheet size:	A2
	Date:	7/07/2025
CHECKED:	Dwg No.	TP304

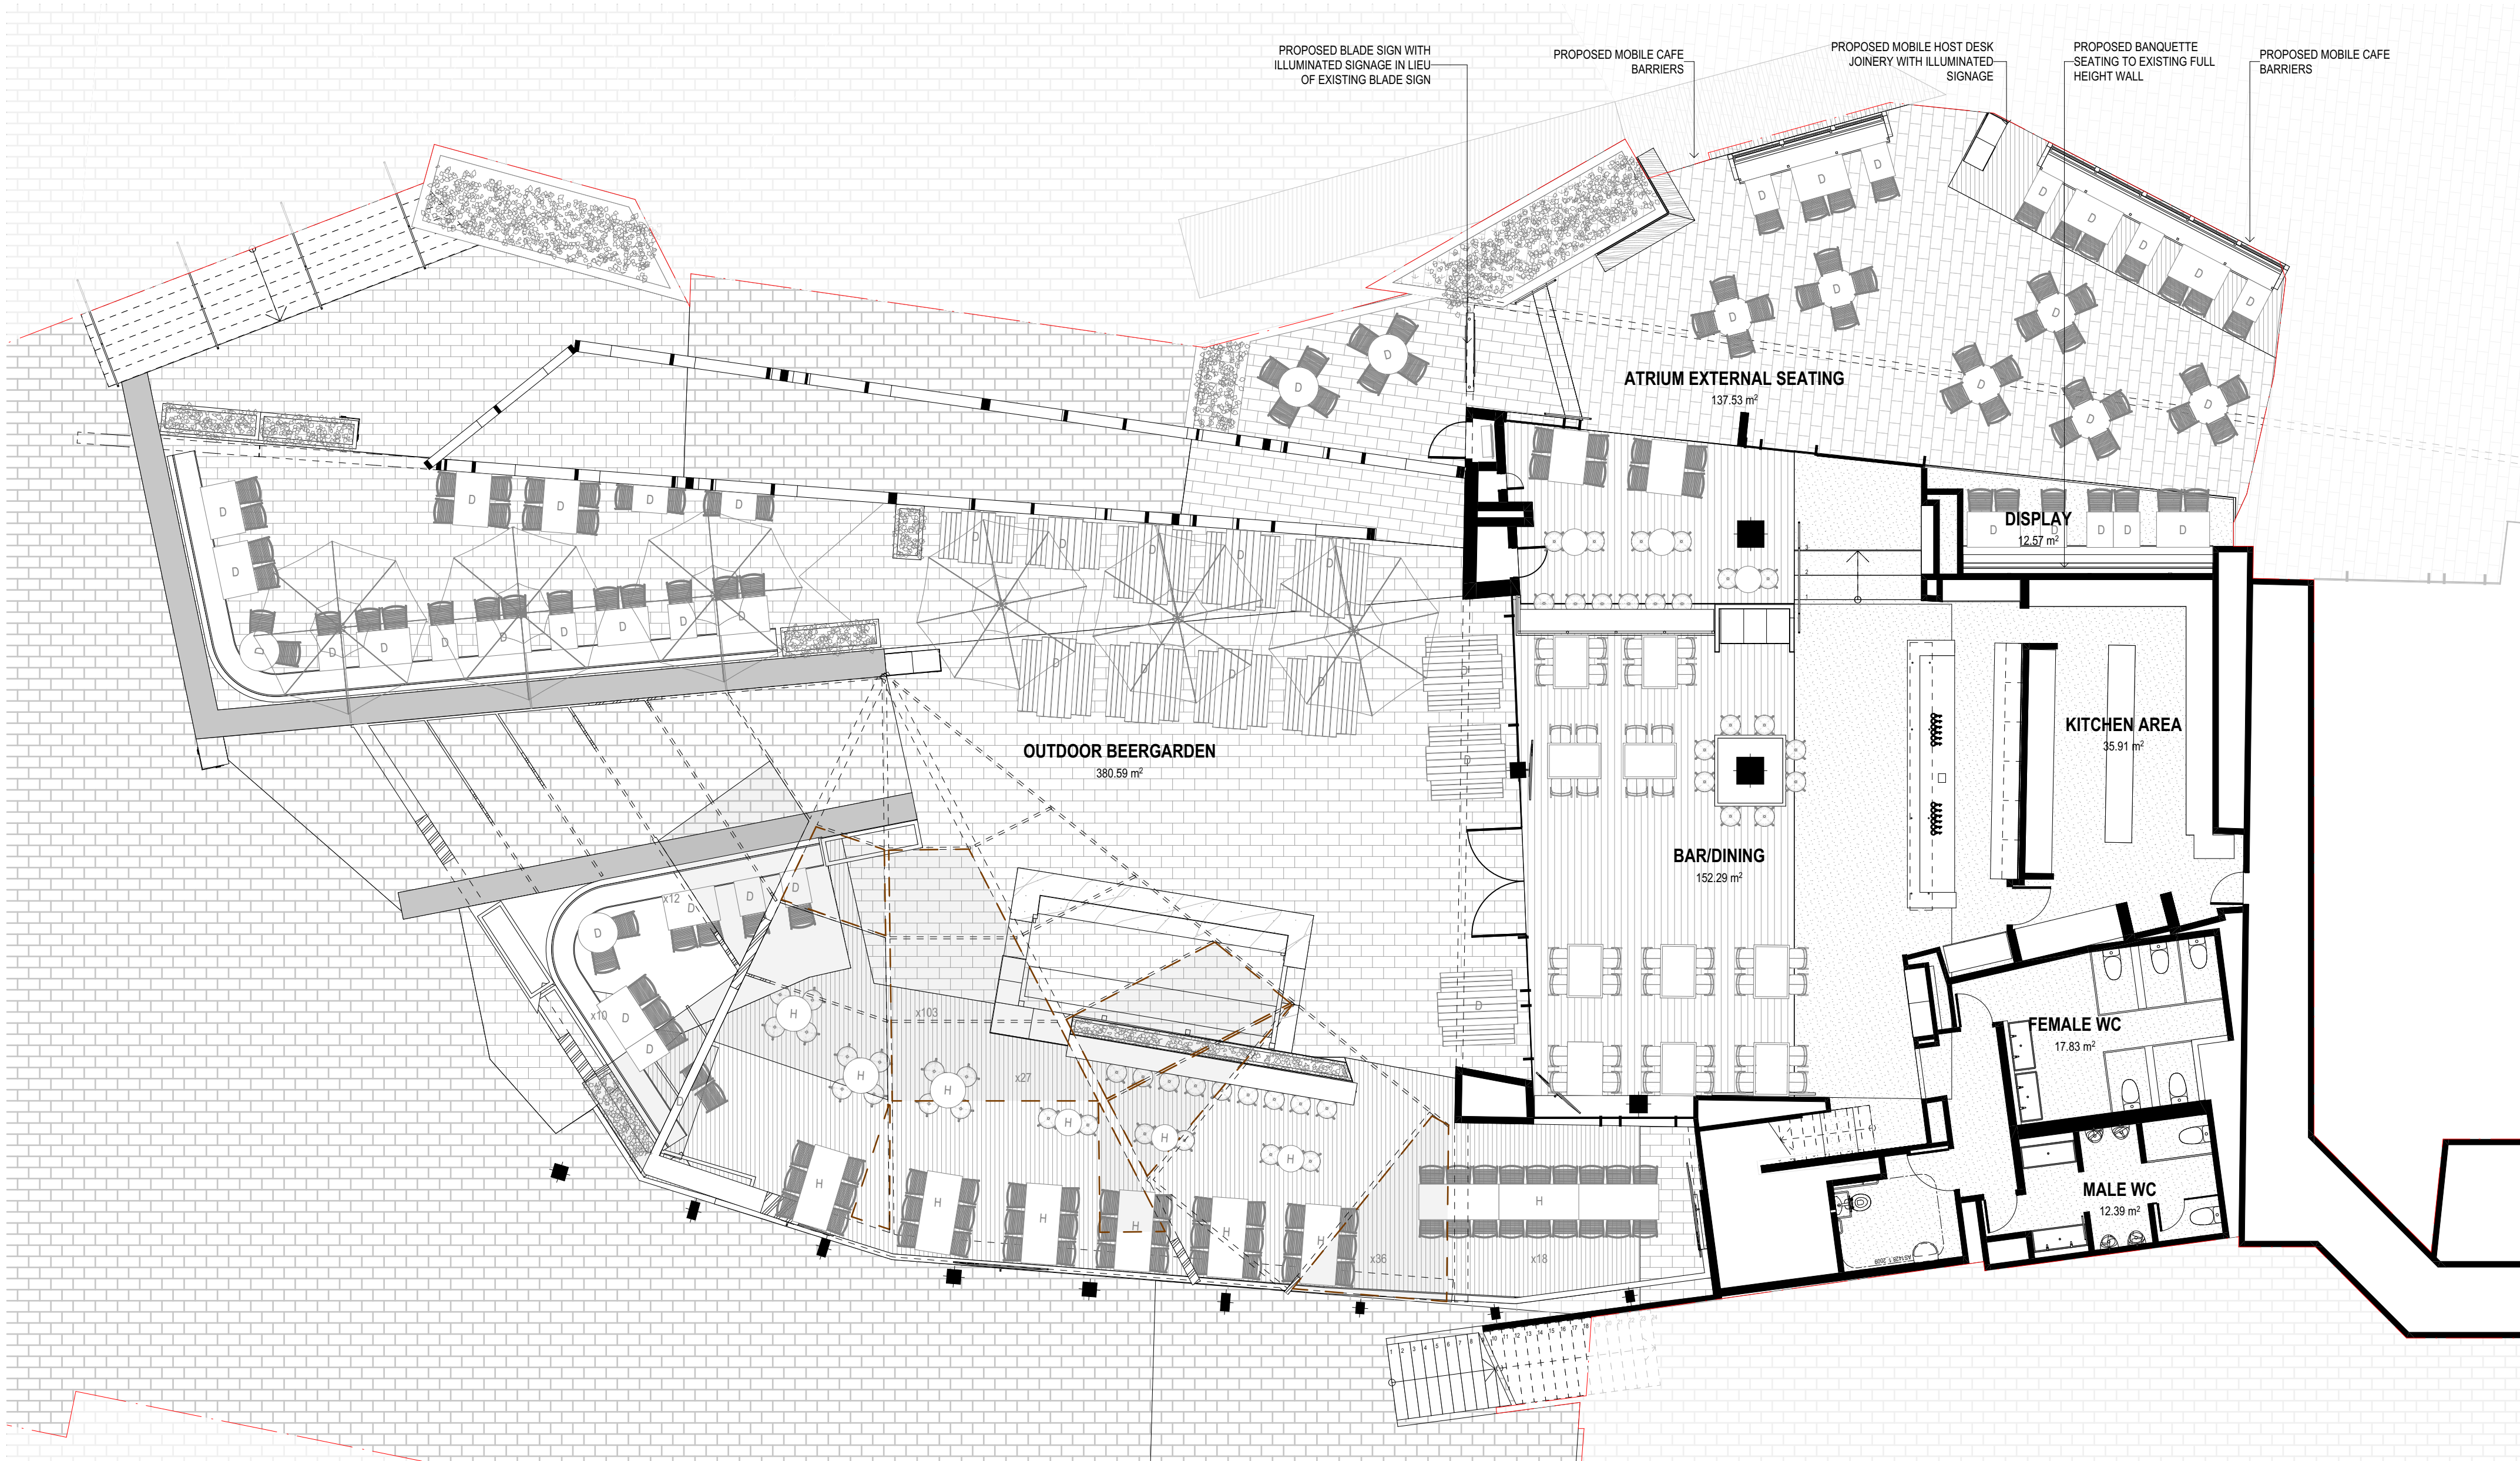

1. GROUND FLOOR PLAN



1/30 Inkerman St. St Kilda VIC 3182 | 03 9988 7920 | ABN 3578 761 3241 | groundcontrol@studioy.com.au | www.studioy.com.au

This work is copyright and owned by Studio Y. Apart from any use permitted by the Copyright Act 1968, no part may be copied by any process, reproduced, altered, published, modified or electronically stored without the prior permission of Studio Y. This work is solely used for the purpose and site in which it has been prepared by Studio Y. Any other use without the express permission of Studio Y is strictly prohibited.

Builders/Contractors shall verify all dimensions and conditions on site prior to any commencement of works. Dimensions shown are nominal. Figure dimensions should take precedence over scaled dimensions. Any discrepancies are to be made known to the designers office prior to any work commencing on site. All shop drawings shall be submitted for review and manufacture shall not commence prior to the return of un-amended shop drawings.


Revisions			
Rev.	Date	Notes	


GOOD NATURE

Federation Square, Flinders
St. Melbourne VIC 3000

PROPOSED PLAN GF - FLINDERS STREET & ATRIUM

DESIGN DEVELOPMENT Scale: 1:100
NOT FOR CONSTRUCTION Sheet size: A2
Date: 7/07/2025
CHECKED: Dwg No. **TP400**

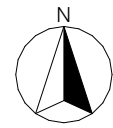

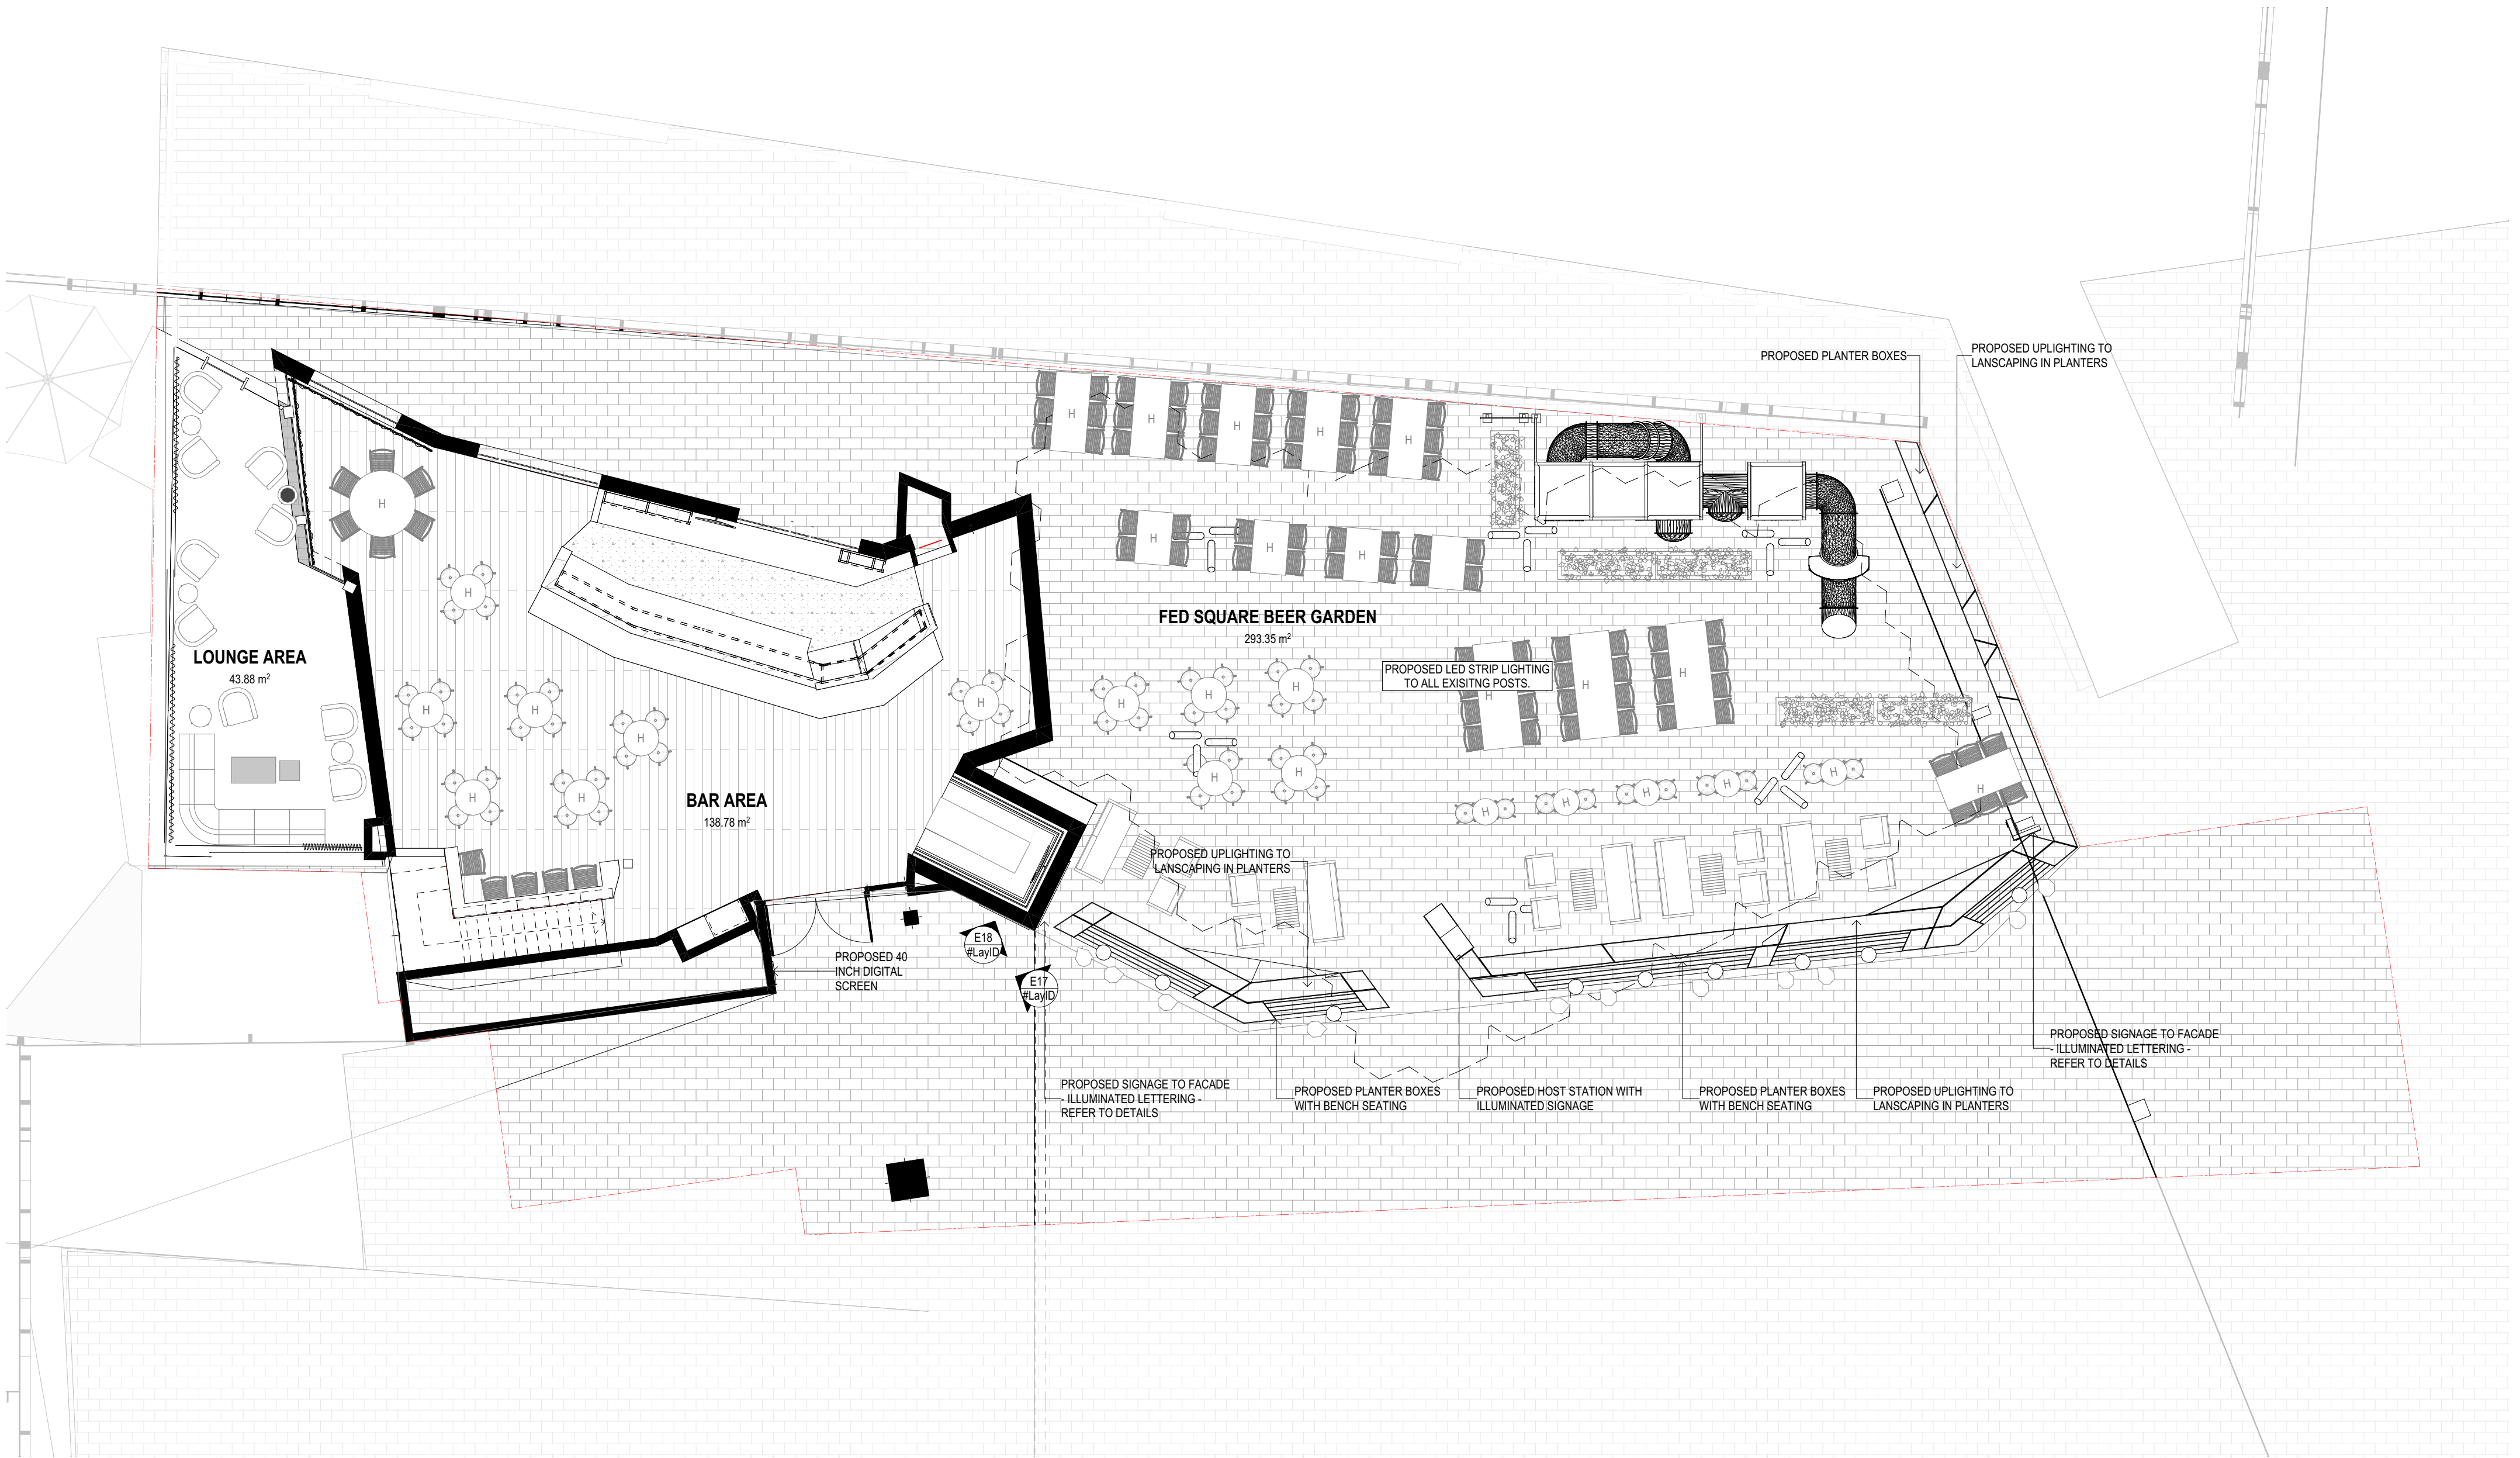

2. FIRST FLOOR PLAN



1/30 Inkerman St. St Kilda VIC 3182 | 03 9988 7920 | ABN 3578 761 3241 | groundcontrol@studioy.com.au | www.studioy.com.au

This work is copyright and owned by Studio Y. Apart from any use permitted by the Copyright Act 1968, no part may be copied by any process, reproduced, altered, published, modified or electronically stored without the prior permission of Studio Y. This work is solely used for the purpose and site in which it has been prepared by Studio Y. Any other use without the express permission of Studio Y is strictly prohibited.

Builders/Contractors shall verify all dimensions and conditions on site prior to any commencement of works. Dimensions shown are nominal. Figure dimensions should take precedence over scaled dimensions. Any discrepancies are to be made known to the designers office prior to any work commencing on site. All shop drawings shall be submitted for review and manufacture shall not commence prior to the return of un-amended shop drawings.


Revisions					
Rev.	Date	Notes	Rev.	Date	Notes

GOOD NATURE

Federation Square, Flinders
St. Melbourne VIC 3000

PROPOSED PLAN 1F - FED SQUARE

DESIGN DEVELOPMENT Scale: 1:100
NOT FOR CONSTRUCTION Sheet size: A2
Date: 7/07/2025
CHECKED: Dwg No. **TP401**

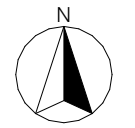

UNLIMITED SINGAGE REFERENCE - WARM WHITE



1/30 Inkerman St. St. Kilda VIC 3182 | 03 9988 7920 | ABN 3578 761 3241 | groundcontrol@studioy.com.au | www.studioy.com.au

This work is copyright and owned by Studio Y. Apart from any use permitted by the Copyright Act 1968, no part may be copied by any process, reproduced, altered, published, modified or electronically stored without the prior permission of Studio Y. This work is solely used for the purpose and site in which it has been prepared by Studio Y. Any other use without the express permission of Studio Y is strictly prohibited.

Builders/Contractors shall verify all dimensions and conditions on site prior to any commencement of works. Dimensions shown are nominal. Figure dimensions should take precedence over scaled dimensions. Any discrepancies are to be made known to the designers office prior to any work commencing on site. All shop drawings shall be submitted for review and manufacture shall not commence prior to the return of un-amended shop drawings.

Revisions

Rev. Date Notes

Rev. Date Notes

GOOD NATURE

Federation Square, Flinders St. Melbourne VIC 3000


ROOF PLAN GF - FLINDERS STREET


DESIGN DEVELOPMENT

NOT FOR CONSTRUCTION

CHECKED:

Scale: A2
Date: 7/07/2025
Dwg No. TP402

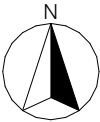

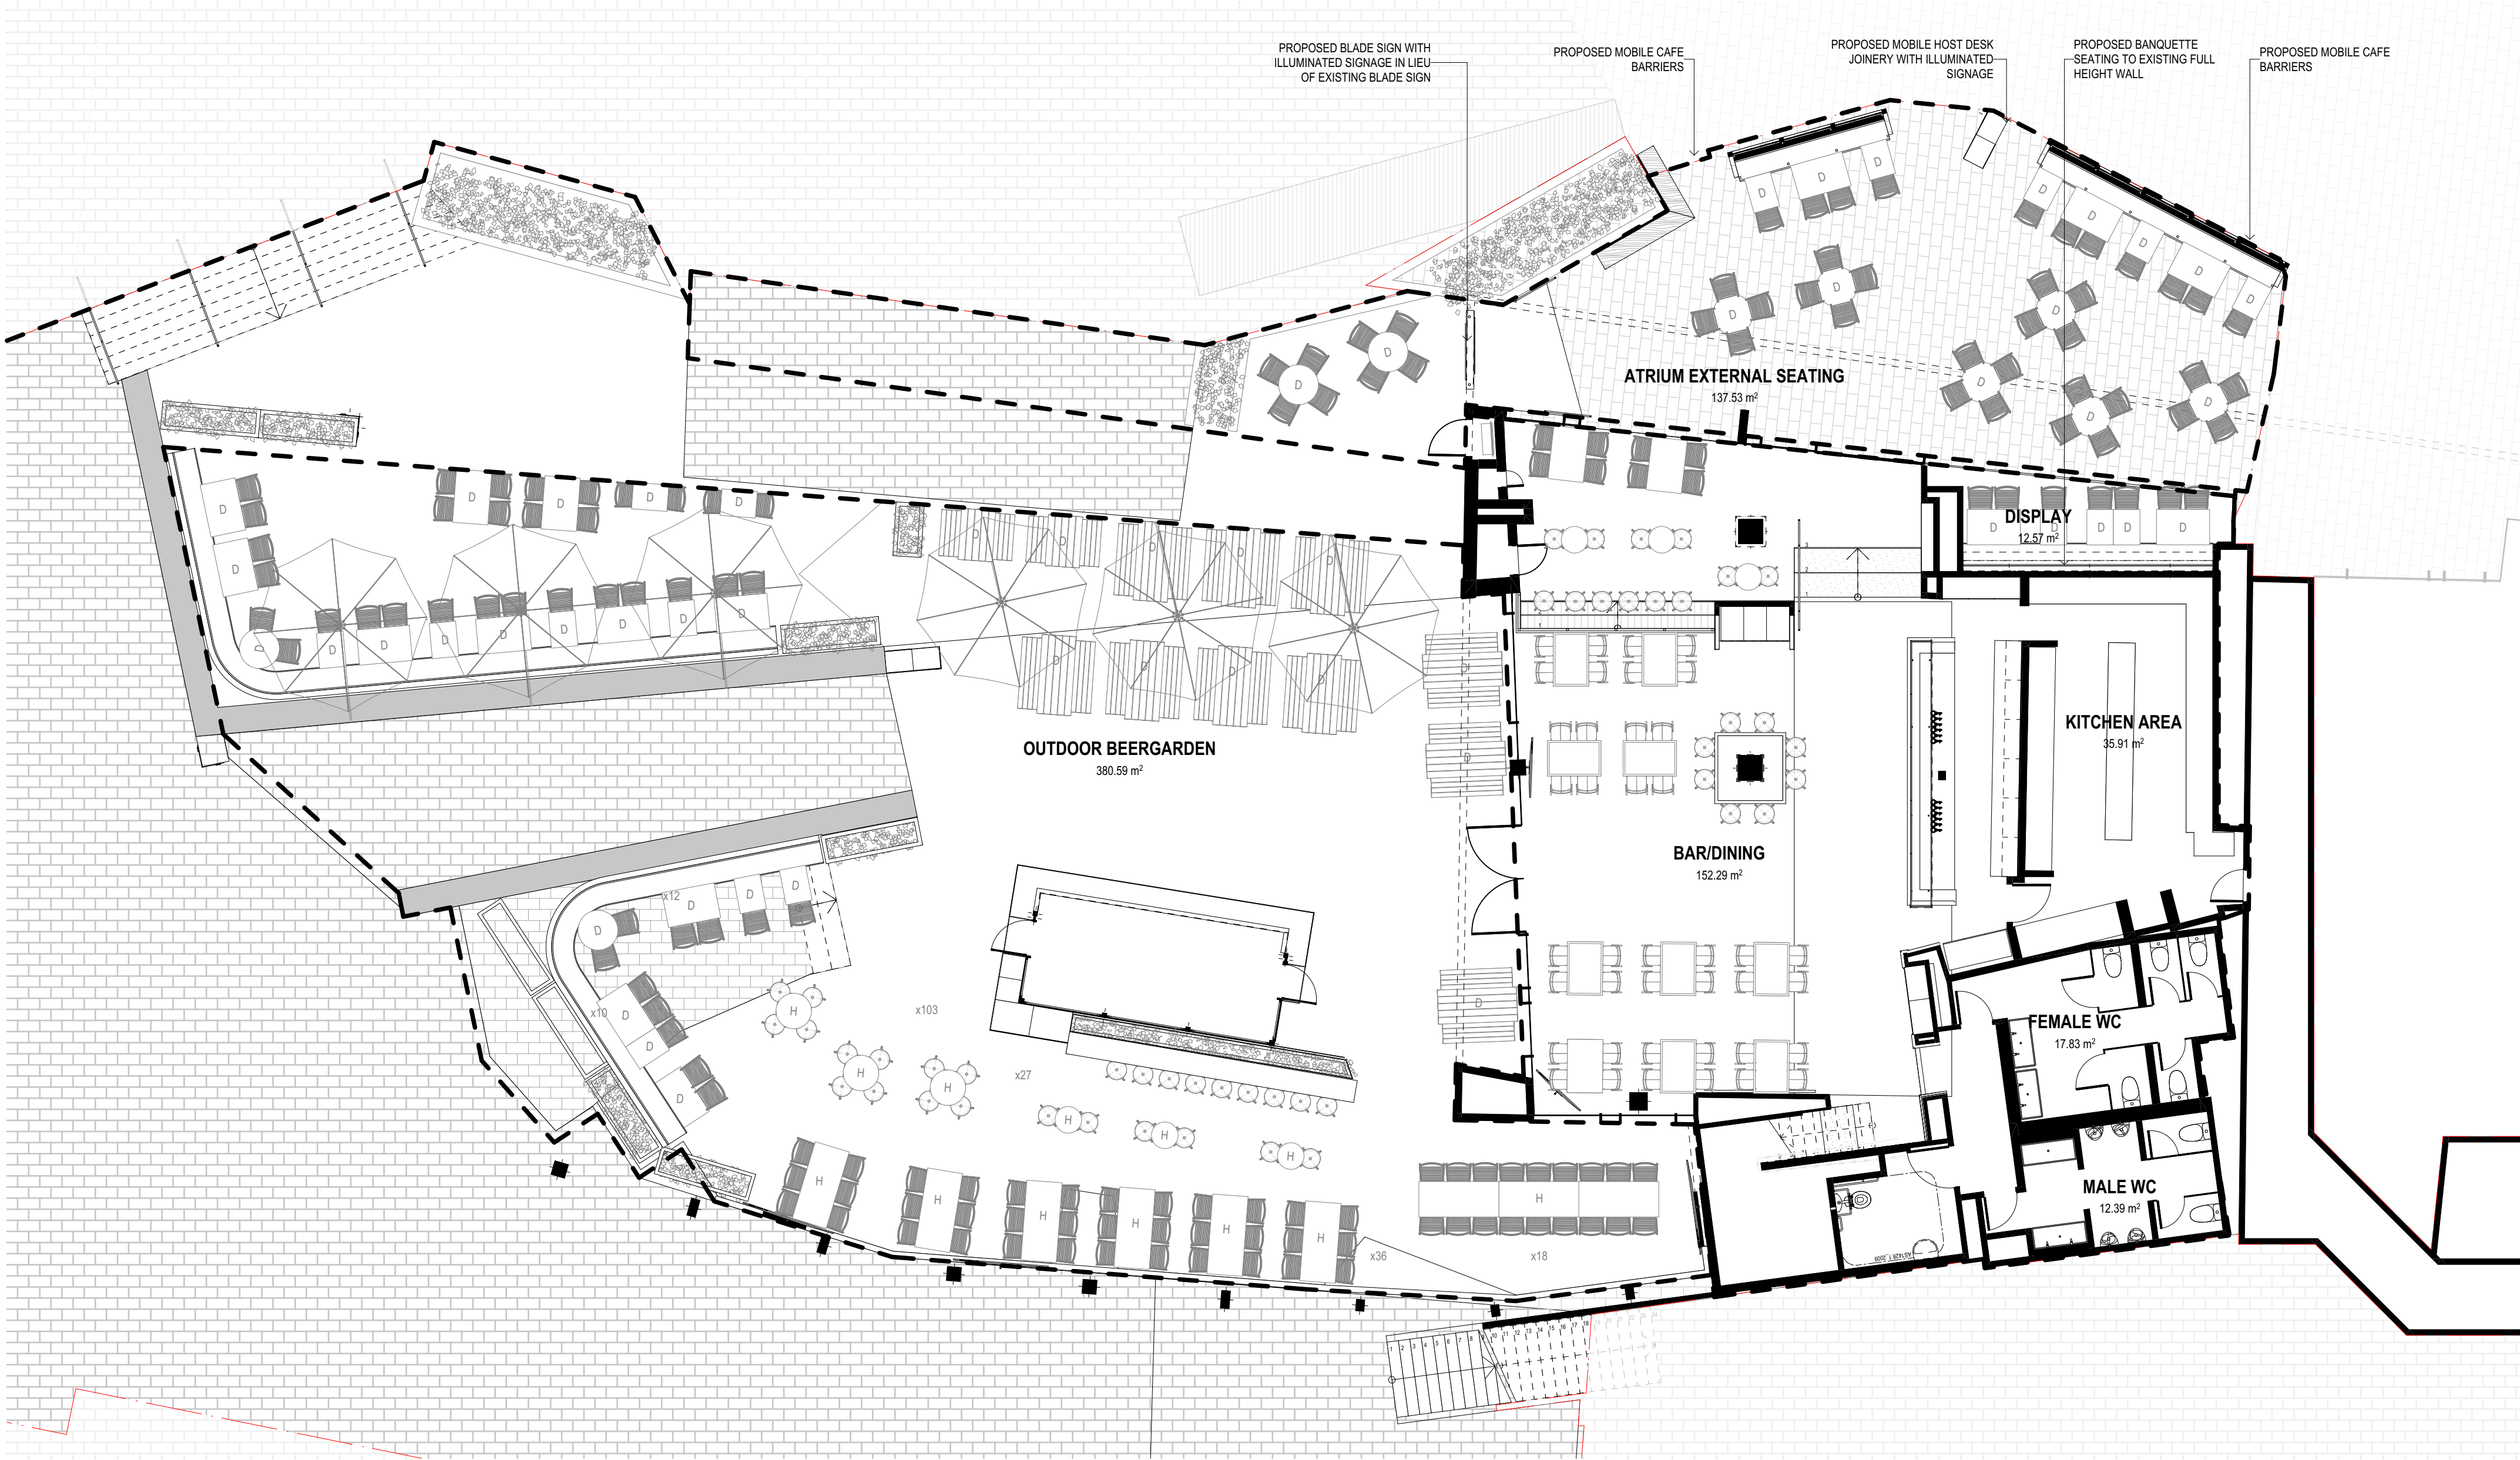

1. GF FLINDERS STREET & ATRIUM - REDLINE PLAN



1/30 Inkerman St. St Kilda VIC 3182 | 03 9988 7920 | ABN 3578 761 3241 | groundcontrol@studioy.com.au | www.studioy.com.au

This work is copyright and owned by Studio Y. Apart from any use permitted by the Copyright Act 1968, no part may be copied by any process, reproduced, altered, published, modified or electronically stored without the prior permission of Studio Y. This work is solely used for the purpose and site in which it has been prepared by Studio Y. Any other use without the express permission of Studio Y is strictly prohibited.

Builders/Contractors shall verify all dimensions and conditions on site prior to any commencement of works. Dimensions shown are nominal. Figure dimensions should take precedence over scaled dimensions. Any discrepancies are to be made known to the designers office prior to any work commencing on site. All shop drawings shall be submitted for review and manufacture shall not commence prior to the return of un-amended shop drawings.

Revisions					
Rev.	Date	Notes	Rev.	Date	Notes

GOOD NATURE


Federation Square, Flinders
St. Melbourne VIC 3000


RED LINE PLAN GF

DESIGN DEVELOPMENT
NOT FOR CONSTRUCTION

CHECKED:

Scale: 1:100
Sheet size: A2
Date: 7/07/2025
Dwg No. **TP403**

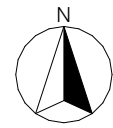

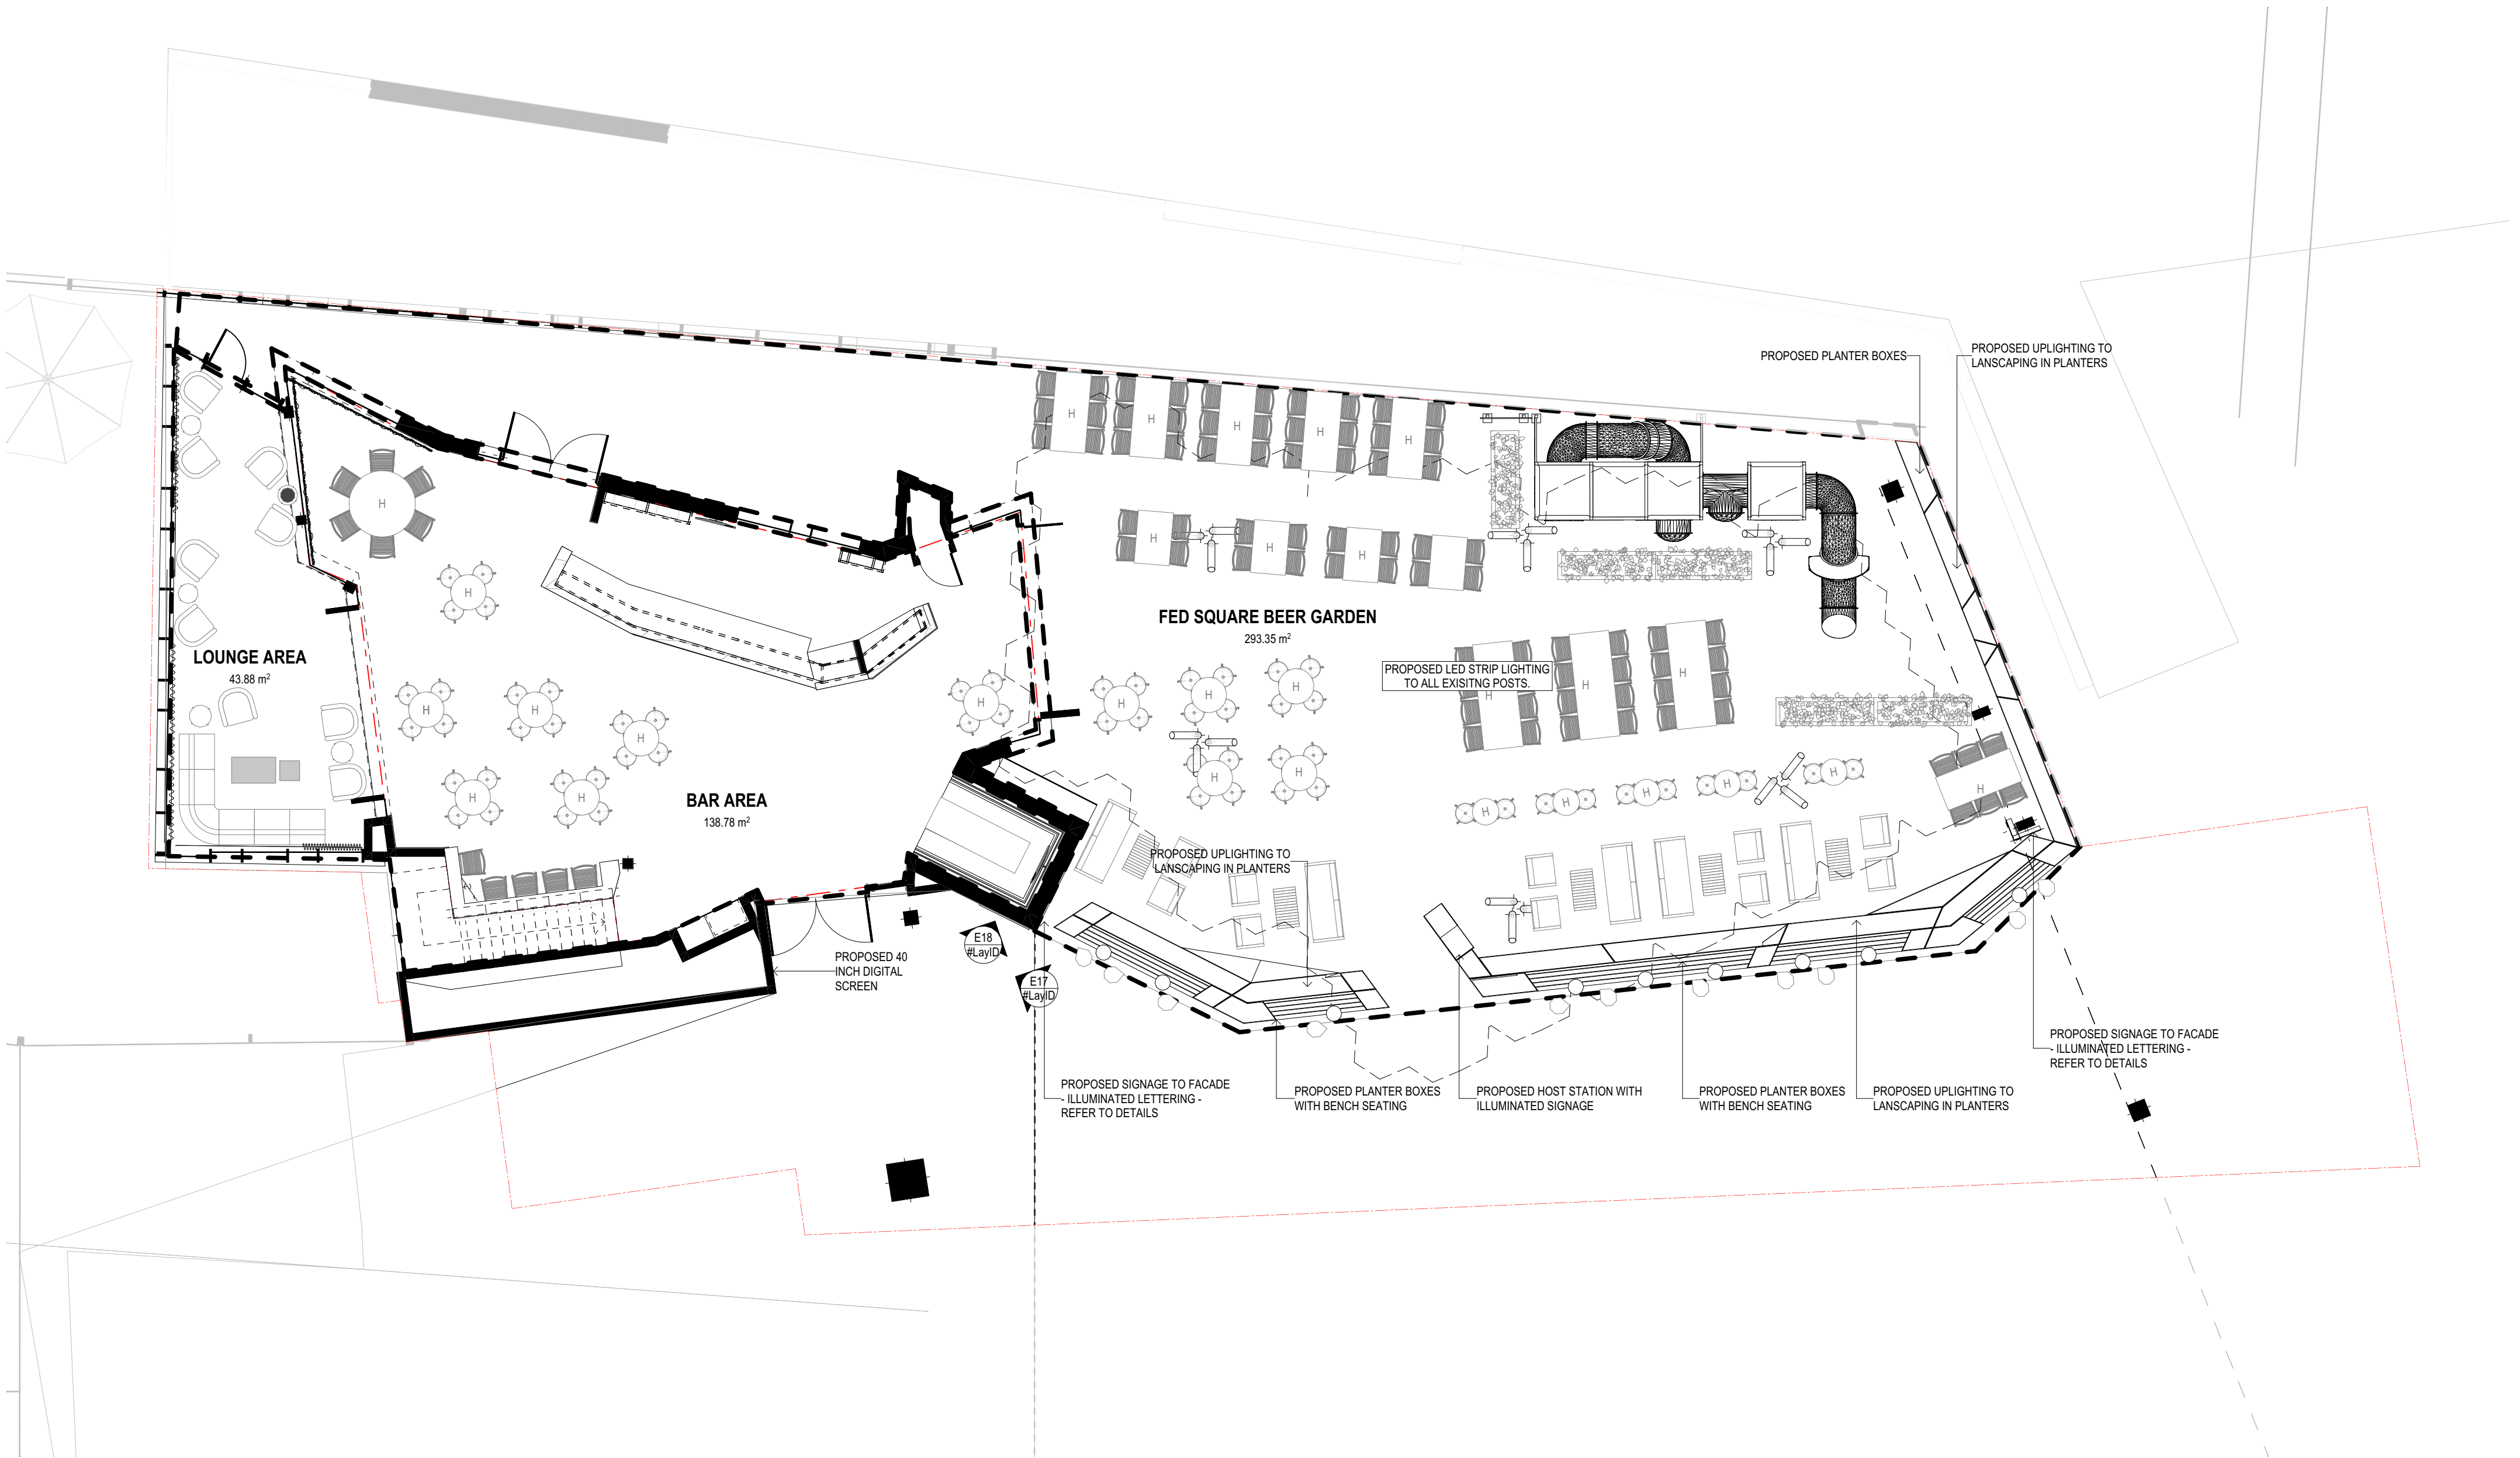

2. 1F FED SQUARE - REDLINE PLAN



1/30 Inkerman St. St Kilda VIC 3182 | 03 9988 7920 | ABN 3578 761 3241 | groundcontrol@studioy.com.au | www.studioy.com.au

This work is copyright and owned by Studio Y. Apart from any use permitted by the Copyright Act 1968, no part may be copied by any process, reproduced, altered, published, modified or electronically stored without the prior permission of Studio Y. This work is solely for the purpose and site in which it has been prepared by Studio Y. Any other use without the express permission of Studio Y is strictly prohibited.

Builders/Contractors shall verify all dimensions and conditions on site prior to any commencement of works. Dimensions shown are nominal. Figured dimensions should take precedence over scaled dimensions. Any discrepancies are to be made known to the designers office prior to any work commencing on site. All shop drawings shall be submitted for review and manufacture shall not commence prior to the return of un-amended shop drawings.

Revisions					
Rev.	Date	Notes	Rev.	Date	Notes

GOOD NATURE

Federation Square, Flinders
St. Melbourne VIC 3000

RED LINE PLAN 1F

DESIGN DEVELOPMENT

NOT FOR CONSTRUCTION


CHECKED:


Scale: 1:100

Sheet size: A2


Date: 7/07/2025

Dwg No. **TP404**

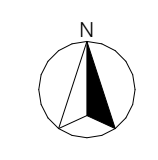


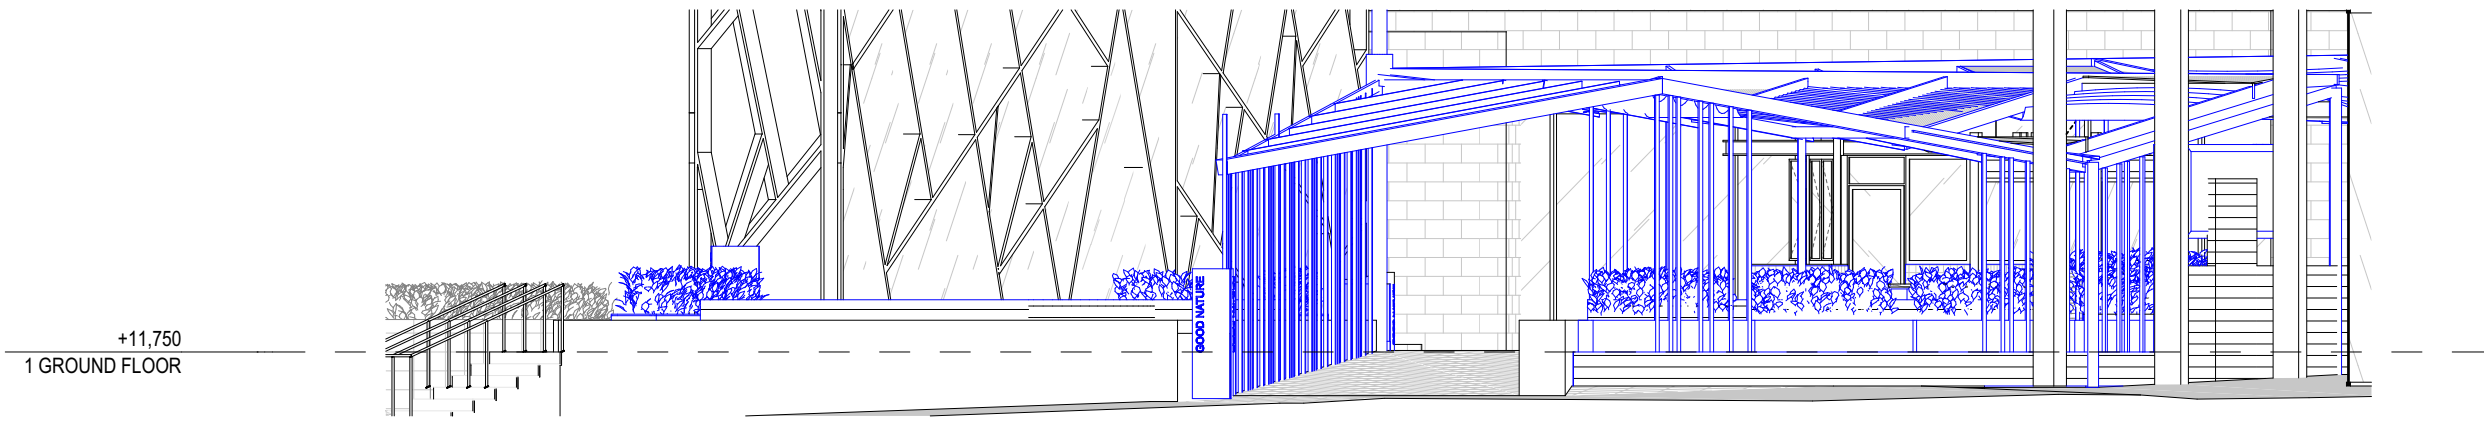


TP E01 PROPOSED FLINDERS ELEVATION- STREET ENTRANCE

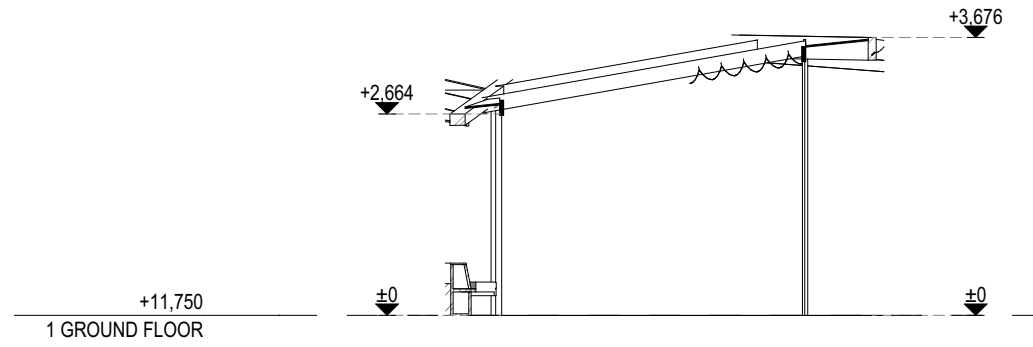

TP S01 TP S01 FLINDERS ROOF SECTION

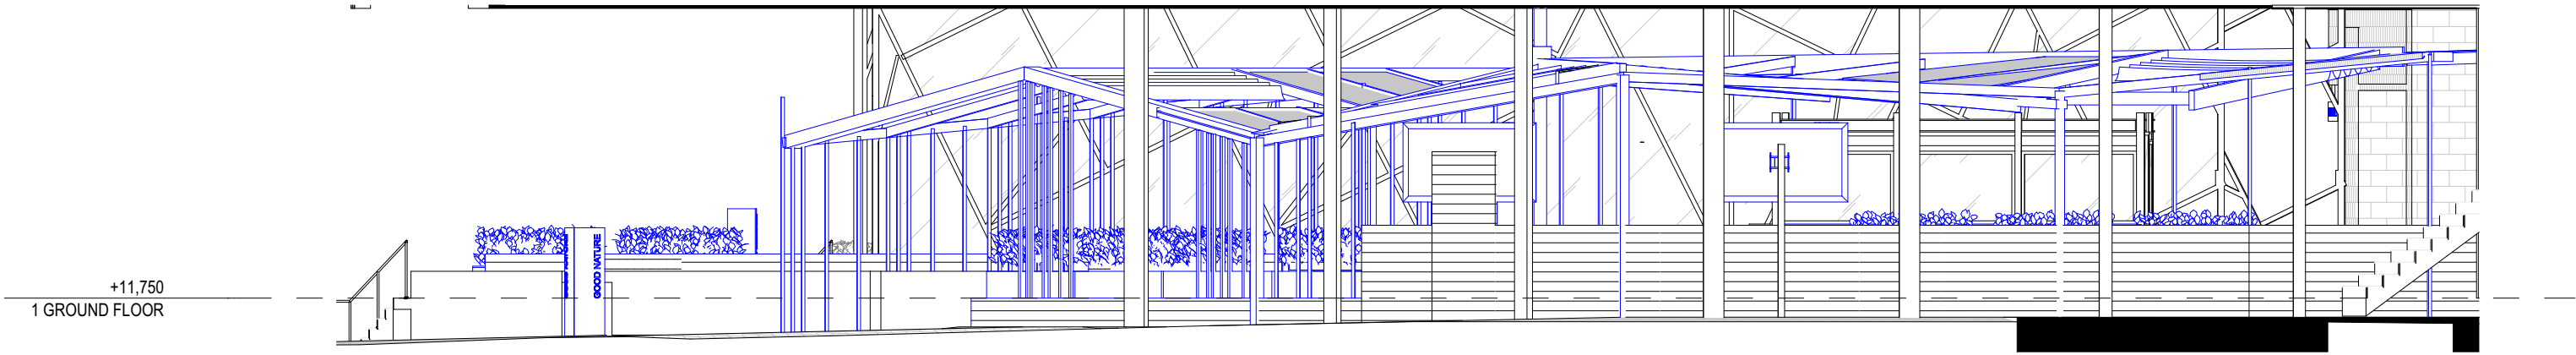

TP E02 PROPOSED FLINDERS ELEVATION- SOUTH

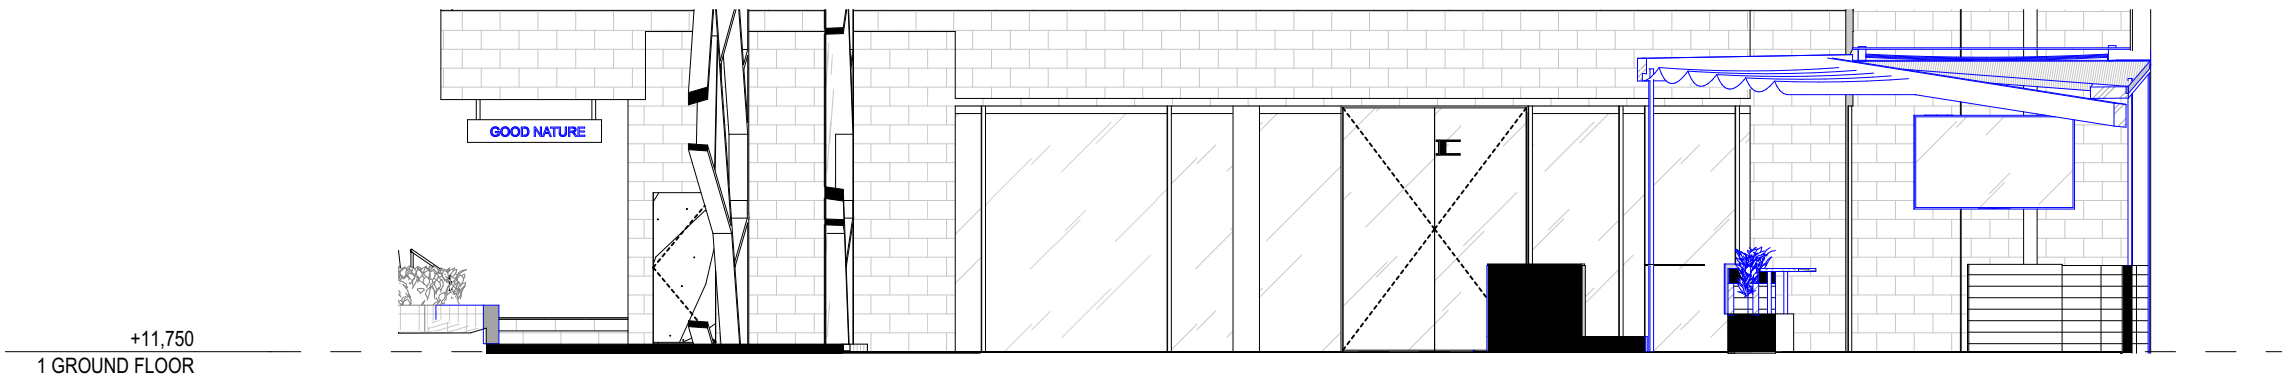

TP E03 PROPOSED FLINDERS ELEVATION- ENTRANCE


PROPOSED FINISHES



MT-01
GALVANISED
STEEL



MT-02
PERFORATED
STEEL

 

PC-01
POWDERCOAT



TM-01
SPOTTED GUM
SOLID TIMBER



1/30 Inkerman St. St Kilda VIC 3182 | 03 9988 7920 | ABN 3578 761 3241 | groundcontrol@studioy.com.au | www.studioy.com.au

This work is copyright and owned by Studio Y. Apart from any use permitted by the Copyright Act 1968, no part may be copied by any process, reproduced, altered, published, modified or electronically stored without the prior permission of Studio Y. This work is solely used for the purpose and site in which it has been prepared by Studio Y. Any other use without the express permission of Studio Y is strictly prohibited.

Builders/Contractors shall verify all dimensions and conditions on site prior to any commencement of works. Dimensions shown are nominal. Figured dimensions should take precedence over scaled dimensions. Any discrepancies are to be made known to the designers office prior to any work commencing on site. All shop drawings shall be submitted for review and manufacture shall not commence prior to the return of un-amended shop drawings.


Revisions					
Rev.	Date	Notes	Rev.	Date	Notes

GOOD NATURE


Federation Square, Flinders
St. Melbourne VIC 3000

ELEVATIONS GF - FLINDERS STREET

DESIGN DEVELOPMENT	Scale:	1:100
NOT FOR CONSTRUCTION	Sheet size:	A2
	Date:	7/07/2025
CHECKED:	Dwg No.	TP405

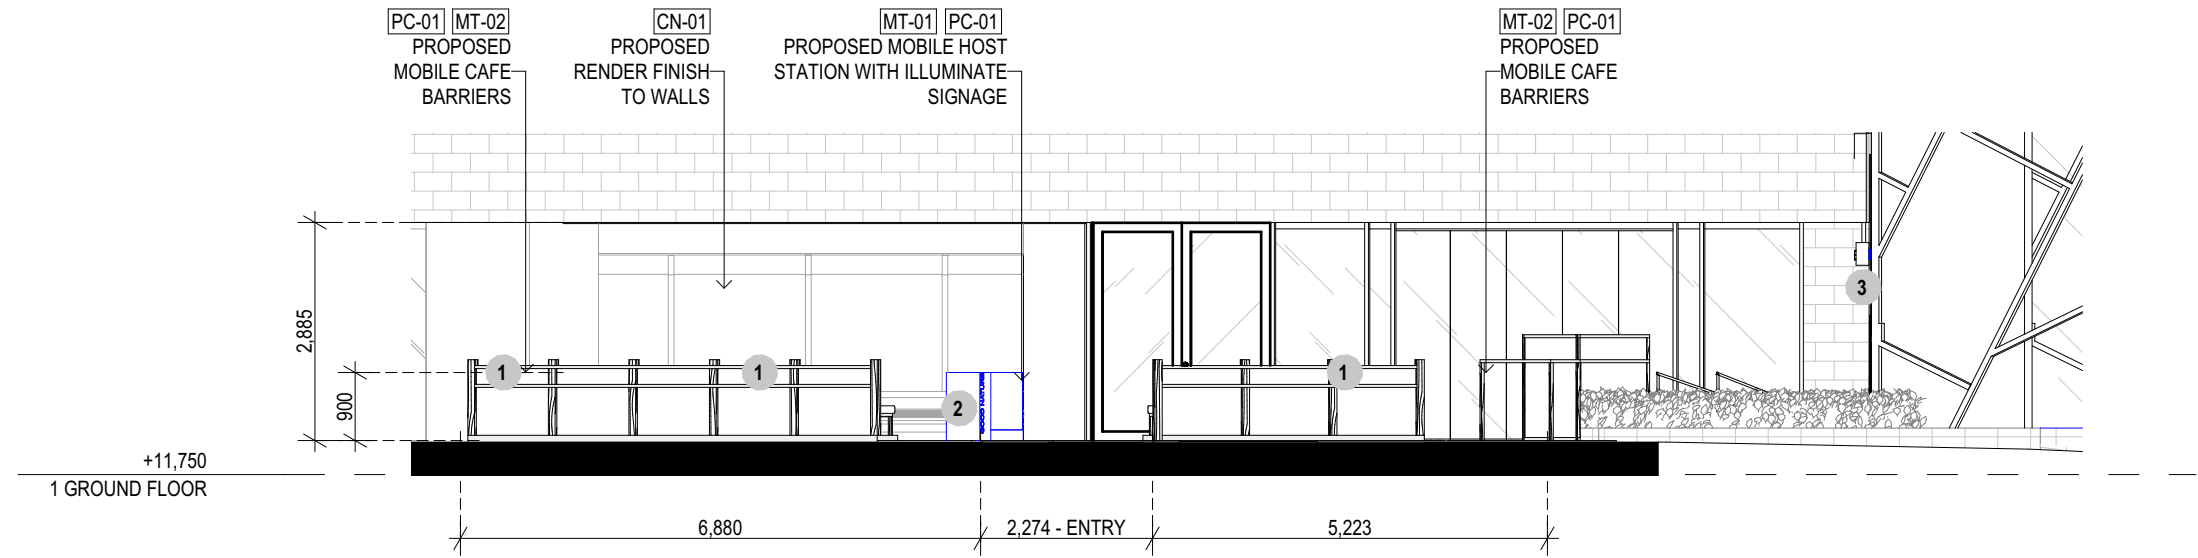

TP E04 PROPOSED ATRIUM ELEVATION- SIDE ENTRANCE

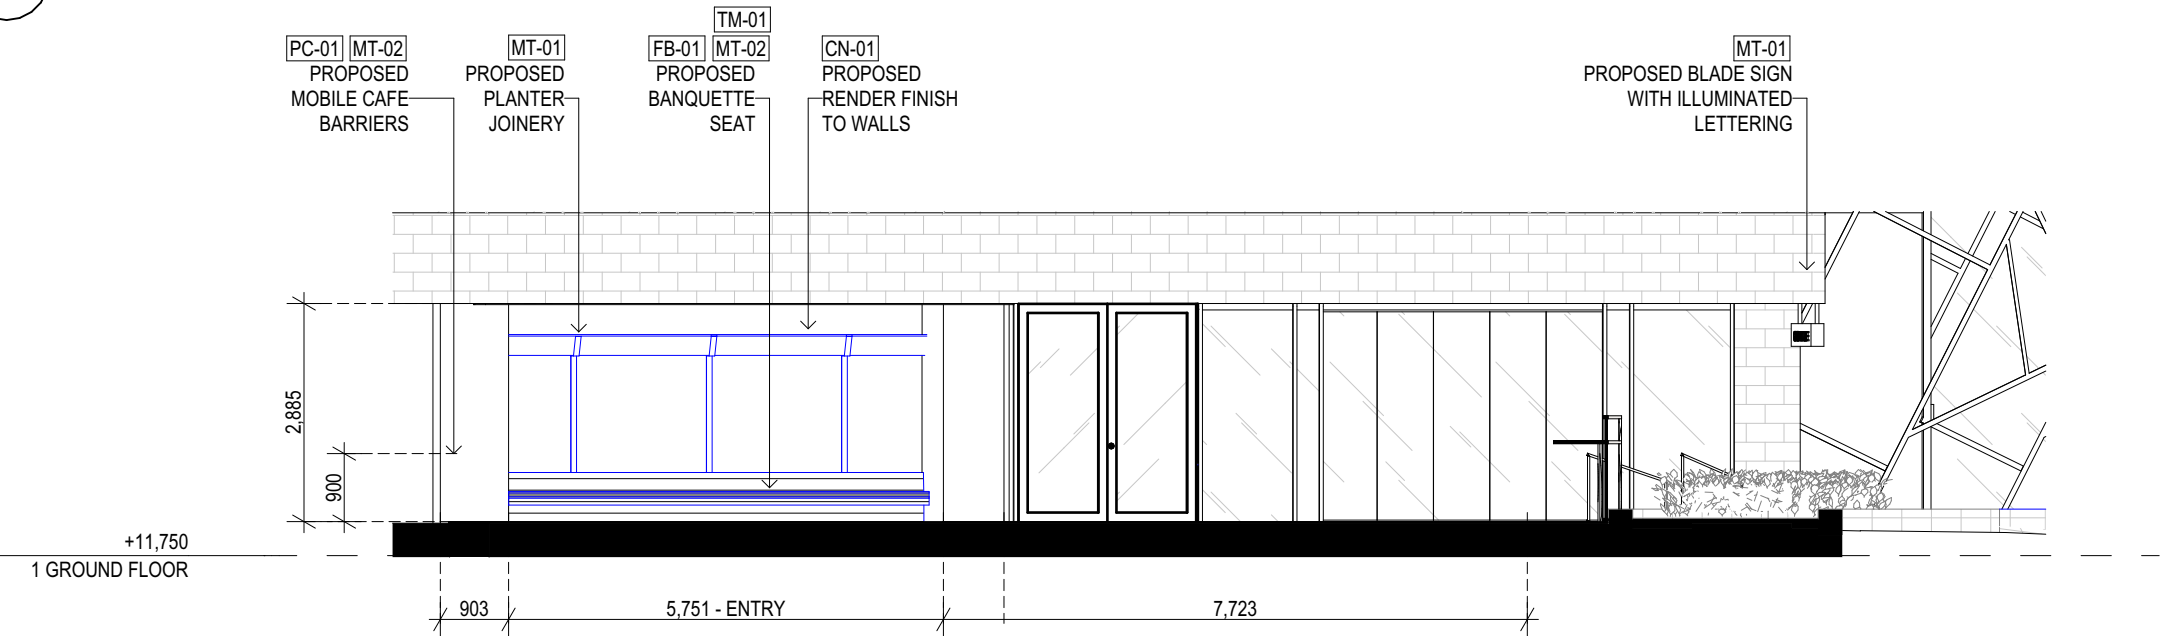

TP E05 PROPOSED ATRIUM ELEVATION- ENTRANCE



1 SGN-01 EXISTING BARRIER REFURBISHED - TIMBER AND NEW GALVENISED STEEL CLADDING



2 SGN-02 ILLUMINATED GREEN LETTERING WITH GALVANISED STEEL CASING TO EDGES




3 SGN-03 SUSPENDED BLADE SIGN - ILLUMINATED GREEN LETTERING WITH GALVANISED STEEL CLADDING



4 SGN-04 ILLUMINATED WARM WHITE LETTERING WITH GALVANISED STEEL CASING TO EDGES

PROPOSED FINISHES

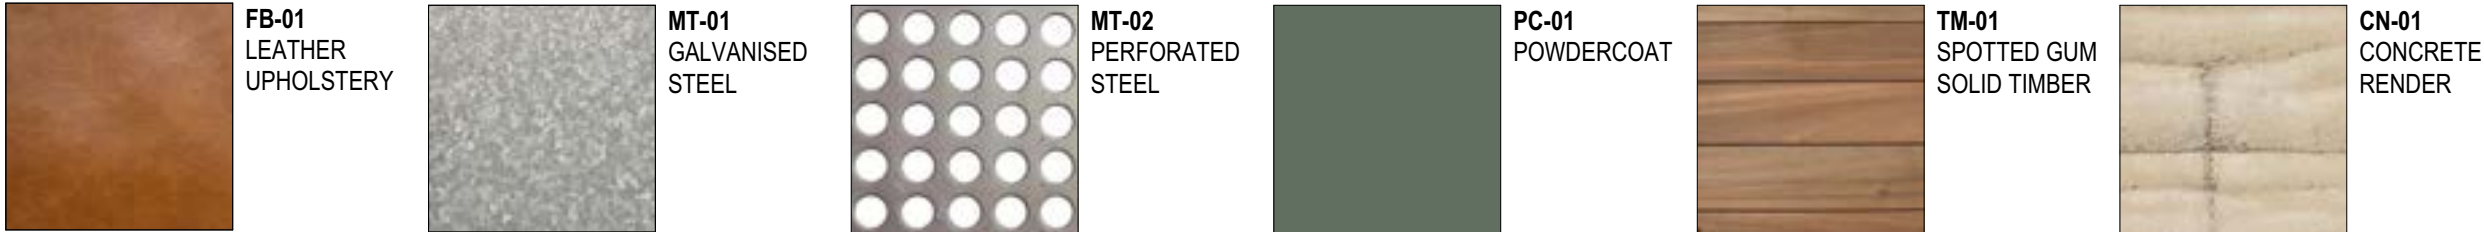

1/30 Inkerman St. St Kilda VIC 3182 | 03 9988 7920 | ABN 3578 761 3241 | groundcontrol@studioy.com.au | www.studioy.com.au
This work is copyright and owned by Studio Y. Apart from any use permitted by the Copyright Act 1968, no part may be copied by any process, reproduced, altered, published, modified or electronically stored without the prior permission of Studio Y. This work is solely used for the purpose and site in which it has been prepared by Studio Y. Any other use without the express permission of Studio Y is strictly prohibited.


Revisions					
Rev.	Date	Notes	Rev.	Date	Notes

GOOD NATURE


Federation Square, Flinders
St. Melbourne VIC 3000

ELEVATIONS 1F - ATRIUMN

DESIGN DEVELOPMENT Scale: 1:100,
NOT FOR CONSTRUCTION Sheet size: A2.79,
Date: 1/2/26
CHECKED: Dwg No. TP406

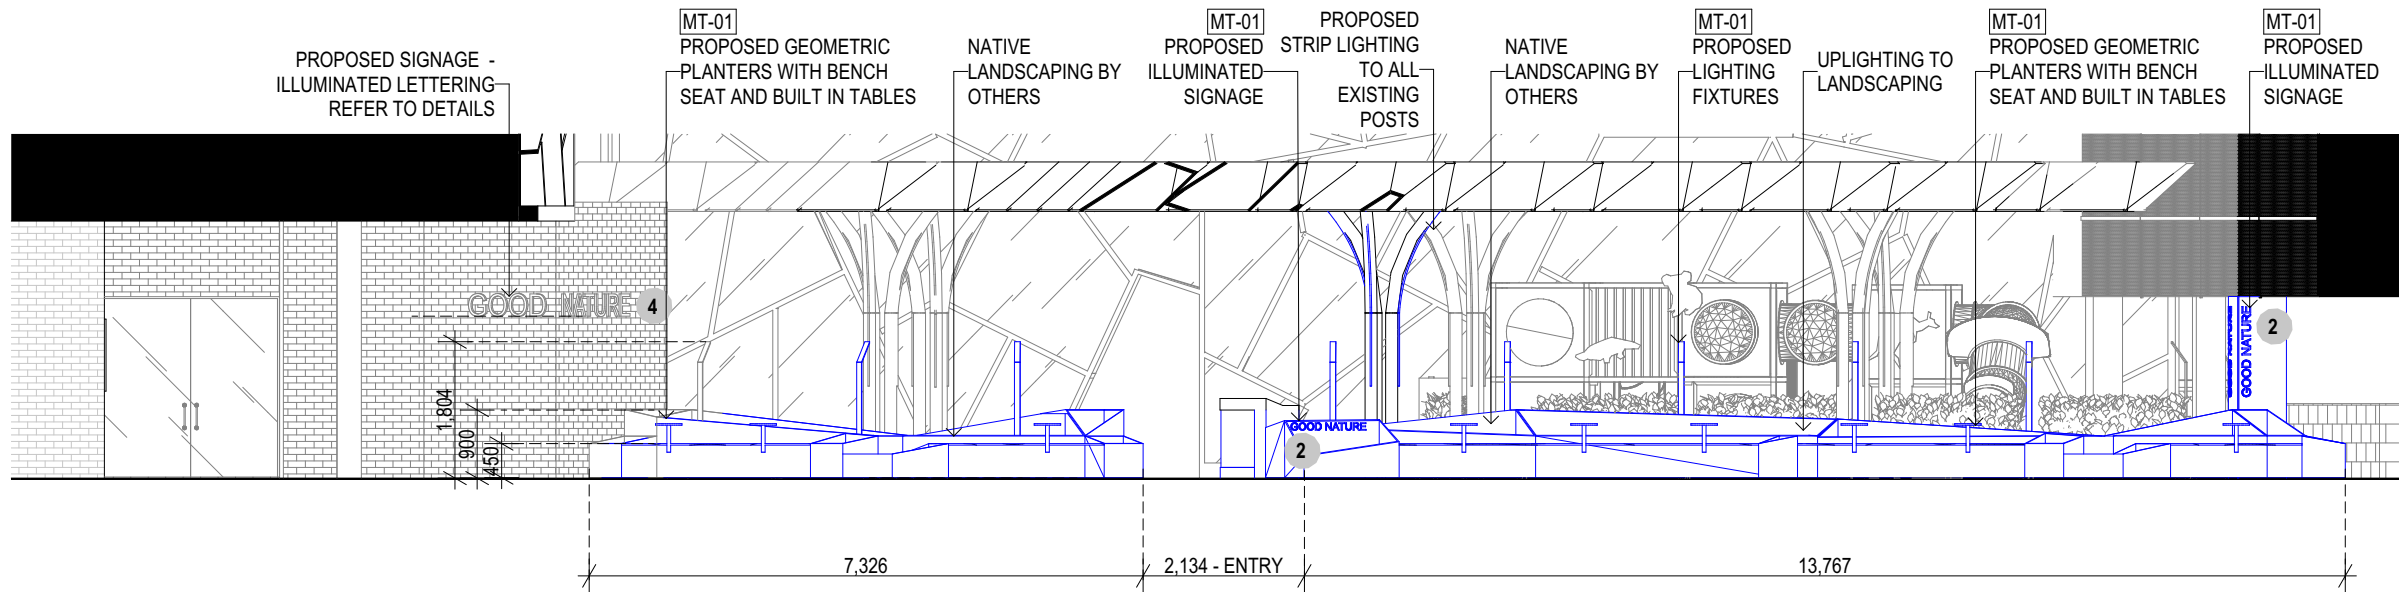

TP E06 PROPOSED FED SQUARE ELEVATION- ENTRANCE

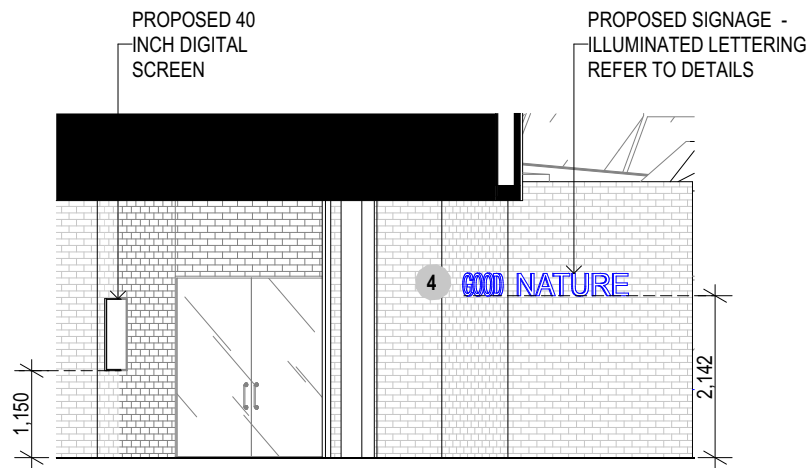

TP E07 PROPOSED FED SQUARE ELEVATION- ENTRANCE



2 SGN-02
ILLUMINATED GREEN LETTERING
WITH GALVANISED STEEL CASING
TO EDGES

4 SGN-04
ILLUMINATED WARM WHITE
LETTERING WITH GALVANISED
STEEL CASING TO EDGES


PROPOSED FINISHES



MT-01
GALVANISED
STEEL



MT-02
PERFORATED
STEEL

 

PC-01
POWDERCOAT



TM-01
SPOTTED GUM
SOLID TIMBER



1/30 Inkerman St. St Kilda VIC 3182 | 03 9988 7920 | ABN 3578 761 3241 | groundcontrol@studioy.com.au | www.studioy.com.au

This work is copyright and owned by Studio Y. Apart from any use permitted by the Copyright Act 1968, no part may be copied by any process, reproduced, altered, published, modified or electronically stored without the prior permission of Studio Y. This work is solely used for the purpose and site in which it has been prepared by Studio Y. Any other use without the express permission of Studio Y is strictly prohibited.

Builders/Contractors shall verify all dimensions and conditions on site prior to any commencement of works. Dimensions shown are nominal. Figured dimensions should take precedence over scaled dimensions. Any discrepancies are to be made known to the designers office prior to any work commencing on site. All shop drawings shall be submitted for review and manufacture shall not commence prior to the return of un-amended shop drawings.

Revisions

Rev. Date Notes


Rev. Date Notes

GOOD NATURE

Federation Square, Flinders
St. Melbourne VIC 3000

ELEVATIONS GF - FED SQUARE


DESIGN DEVELOPMENT Scale: 1:100,
NOT FOR CONSTRUCTION Sheet size: ~~A2~~ **A2.79**
Date: 7/07/2025
CHECKED: Dwg No. **TP407**

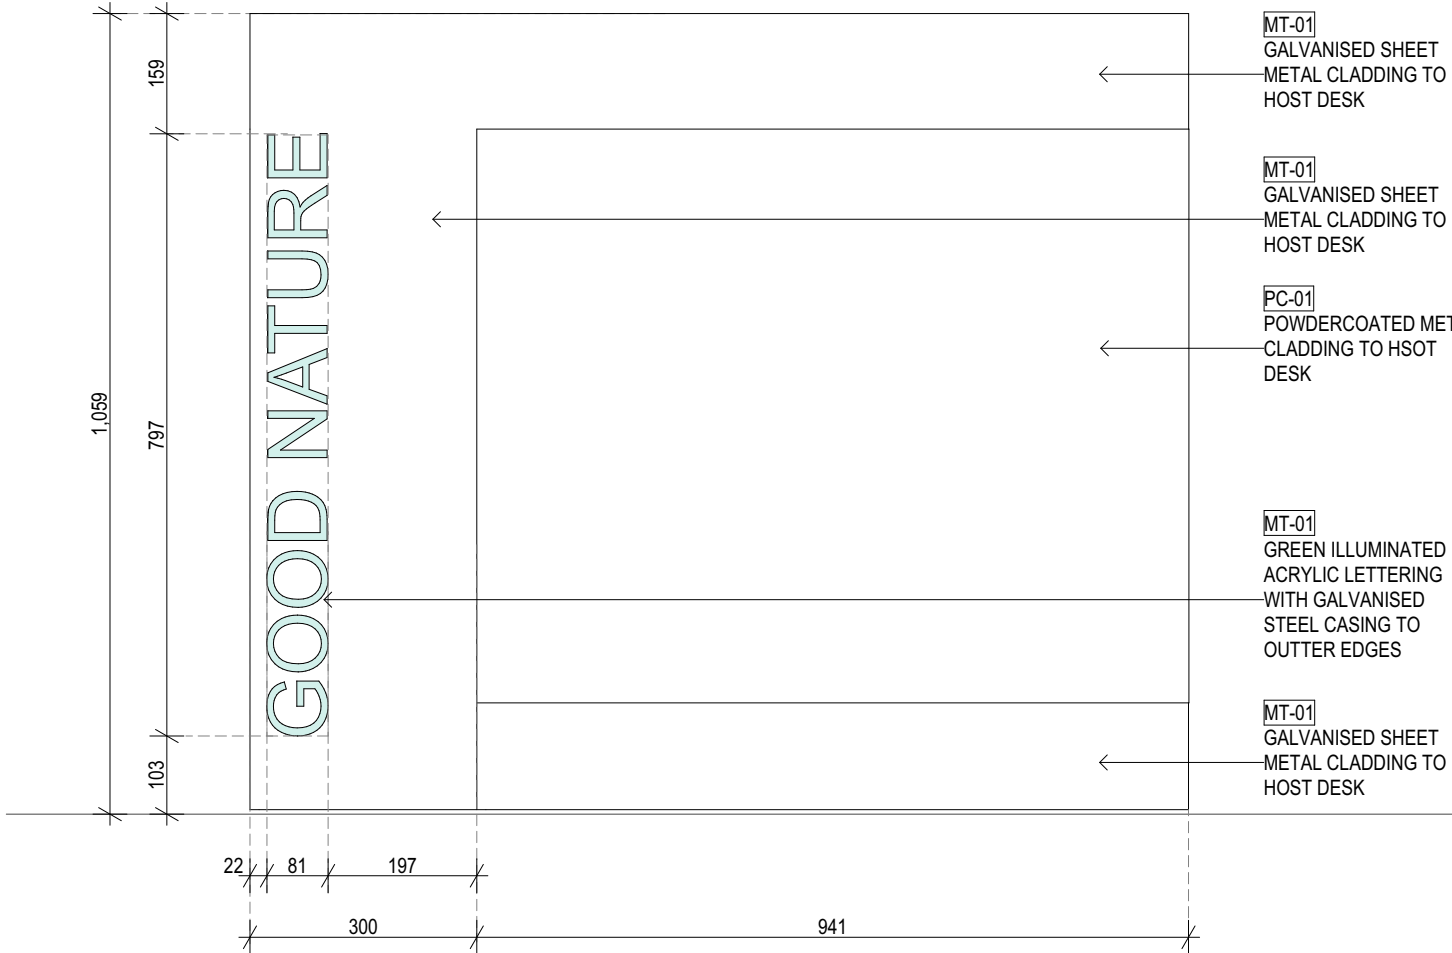

SGN-02 SGN-02 HOST STATION SIGNAGE



SGN-03 SGN-03 BLADE SIGNAGE

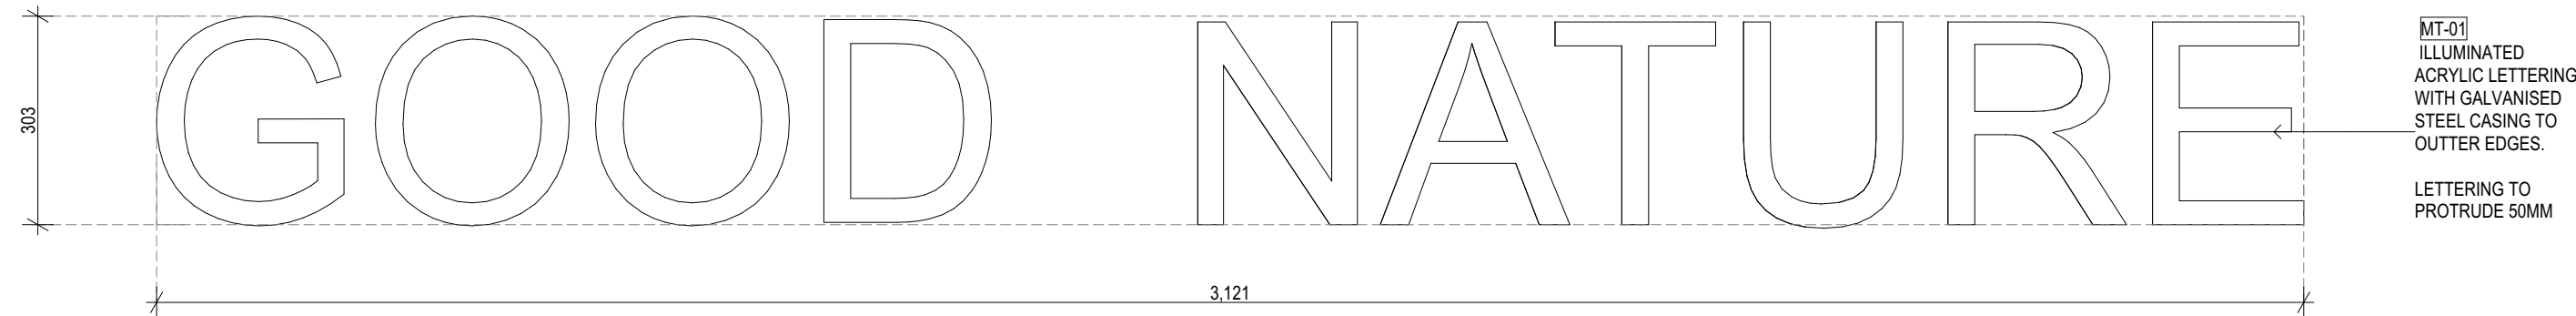

SGN-04 SGN-04 HERO SIGNAGE FED SQUARE



ILLUMINATED SINGAGE REFERENCE - GREEN



ILLUMINATED SINGAGE REFERENCE - WARM WHITE



1/30 Inkerman St. St Kilda VIC 3182 | 03 9988 7920 | ABN 3578 761 3241 | groundcontrol@studioy.com.au | www.studioy.com.au

This work is copyright and owned by Studio Y. Apart from any use permitted by the Copyright Act 1968, no part may be copied by any process, reproduced, altered, published, modified or electronically stored without the prior permission of Studio Y. This work is solely used for the purpose and site in which it has been prepared by Studio Y. Any other use without the express permission of Studio Y is strictly prohibited.

Builders/Contractors shall verify all dimensions and conditions on site prior to any commencement of works. Dimensions shown are nominal. Figure dimensions should take precedence over scaled dimensions. Any discrepancies are to be made known to the designers office prior to any work commencing on site. All shop drawings shall be submitted for review and manufacture shall not commence prior to the return of un-amended shop drawings.

Revisions		Notes	
Rev.	Date		

GOOD NATURE		SIGNAGE	
Federation Square, Flinders St. Melbourne VIC 3000		DESIGN DEVELOPMENT	Scale: 1:2.79,
		NOT FOR CONSTRUCTION	Sheet size: A2 0
		CHECKED:	Date: 7/07/2025
			Dwg No. TP408