

3 2 8 - 3 3 0 K I N G S T R E E T ,
M E L B O U R N E

F i r s t F l o o r A c c e s s , A m e n i t i e s &
L a n d s c a p i n g P r o j e c t

H e r i t a g e A c t P e r m i t A p p l i c a t i o n

D R A W I N G S C H E D U L E

No. Description

H00 Cover Page

H01 Demolition Ground Floor & First Floor Plan

H02 Demolition Roof Plan

H03 Demolition East Elevation

H04 Proposed Ground Floor & First Floor Plan

H05 Proposed Roof Plan

H06 Proposed North & East Elevation


H07 Proposed Section A


H08 Services Layout Plan - Ground Floor

H09 Services Layout Plan - First Floor




330 King Street Photo - November 2023

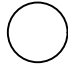 <p>MICHAEL TAYLOR ARCHITECTURE & HERITAGE</p>	<p>PROJECT 330 King St First Floor Access, Amenities & Landscaping Project</p>	TITLE Cover Page	 <p>NORTH</p>	DO NOT SCALE DRAWINGS. COPYRIGHT: MICHAEL TAYLOR ARCHITECT AND CONSERVATION CONSULTANT pty ltd	DATE 04/03/2026
	<p>LOCATION 328 - 330 King Street Melbourne VIC 3000</p>			SCALE @A3	DRAWN SG

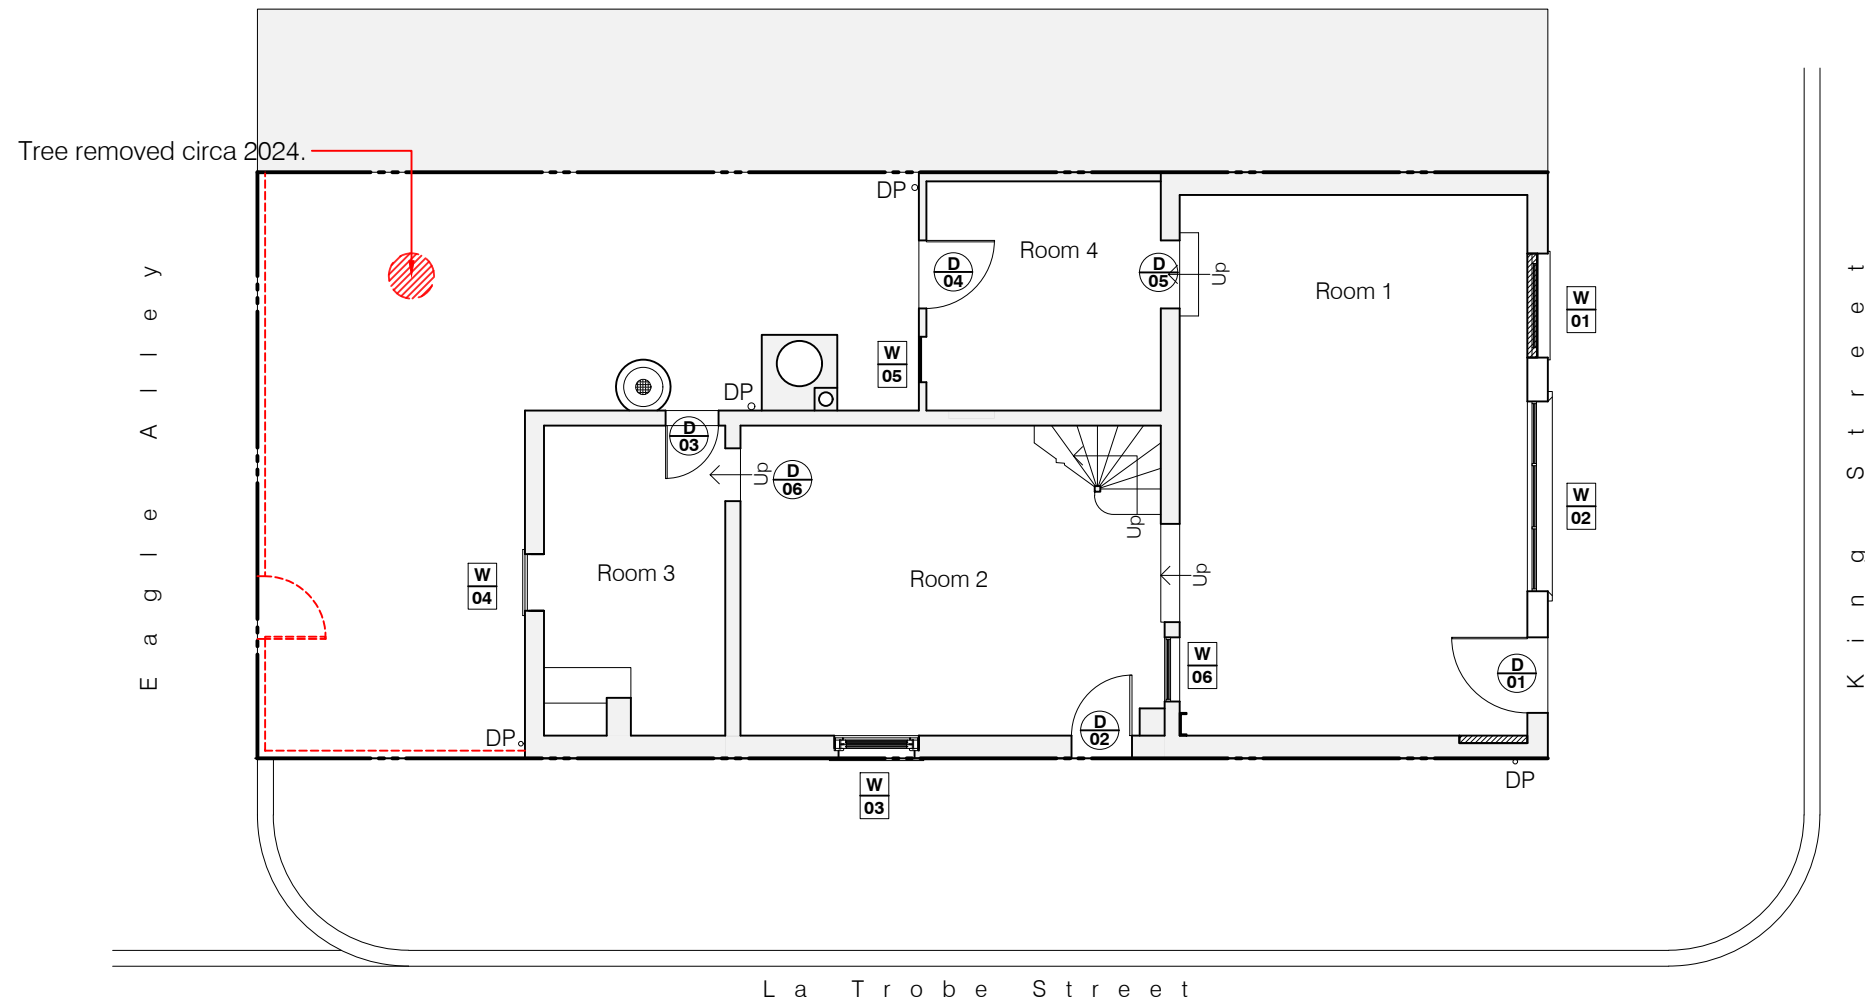

01 **Ground Floor Plan**
01 **1 : 100**

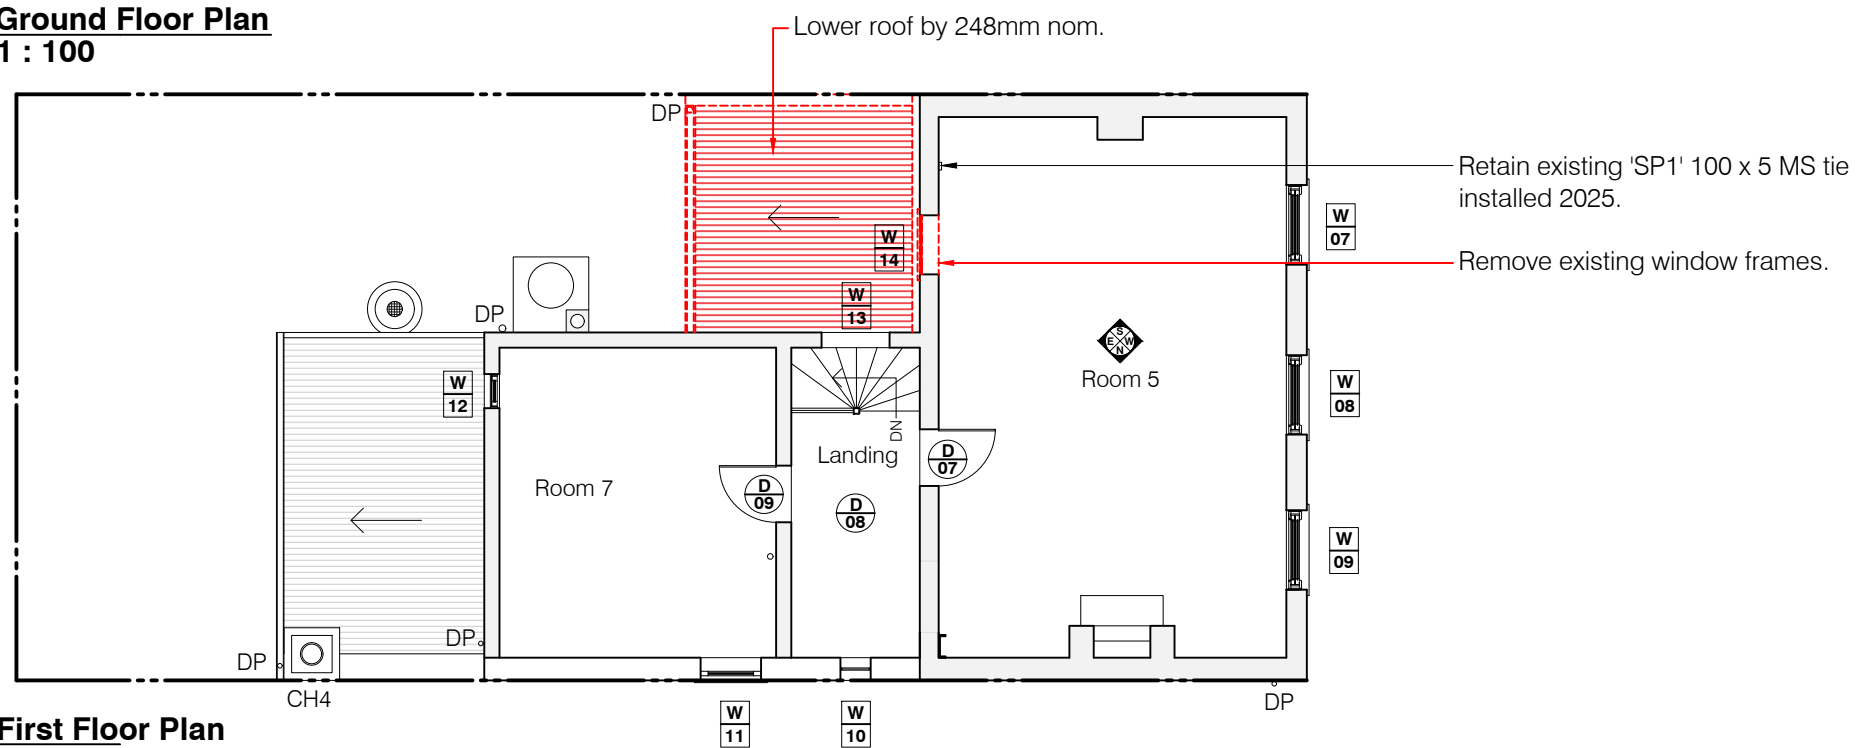


01 **First Floor Plan**
01 **1 : 100**

●●●●●●●● MICHAEL TAYLOR
 ●●●●●●●● ARCHITECTURE
 ●●●●●●●● & HERITAGE


PROJECT
330 King St First Floor Access, Amenities & Landscaping Project
 LOCATION
328 - 330 King Street Melbourne VIC 3000

TITLE
Demolition Plans


 NORTH

DO NOT SCALE DRAWINGS.
 COPYRIGHT: MICHAEL TAYLOR
 ARCHITECT AND CONSERVATION
 CONSULTANT pty ltd



DATE 04/03/2026
 SCALE @A3
 DRAWN SG
 DRAWING NO. **H01**

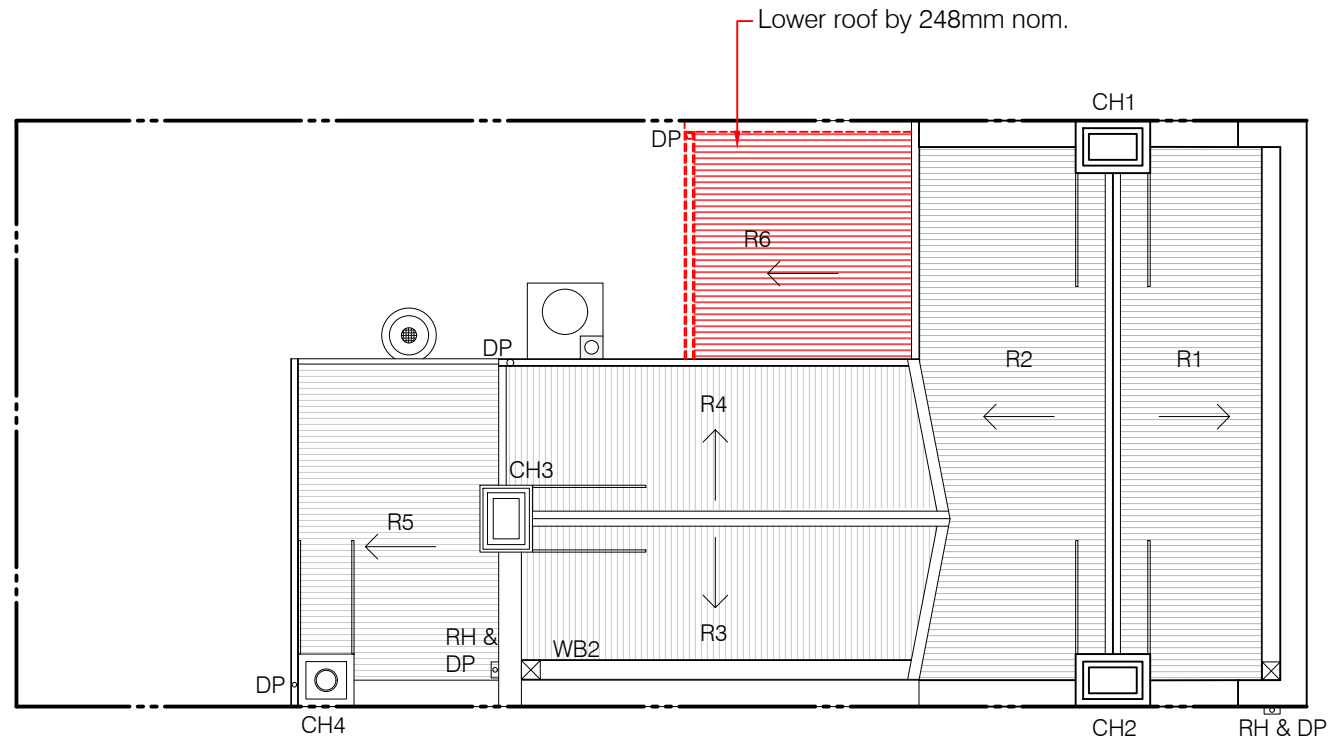


K i n g S t r e e t

L a T r o b e S t r e e t


01 Roof Plan
02 1 : 100

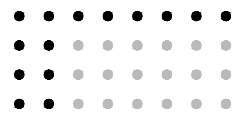 <p>MICHAEL TAYLOR ARCHITECTURE & HERITAGE</p>	<p>PROJECT 330 King St First Floor Access, Amenities & Landscaping Project</p> <p>LOCATION 328 - 330 King Street Melbourne VIC 3000</p>	<p>TITLE Demolition Plans</p>	 <p>NORTH</p>	<p>DO NOT SCALE DRAWINGS. COPYRIGHT: MICHAEL TAYLOR ARCHITECT AND CONSERVATION CONSULTANT pty ltd</p>	<p>DATE 04/03/2026 SCALE @A3 DRAWN SG DRAWING NO. H02</p>
--	---	--	--	---	--

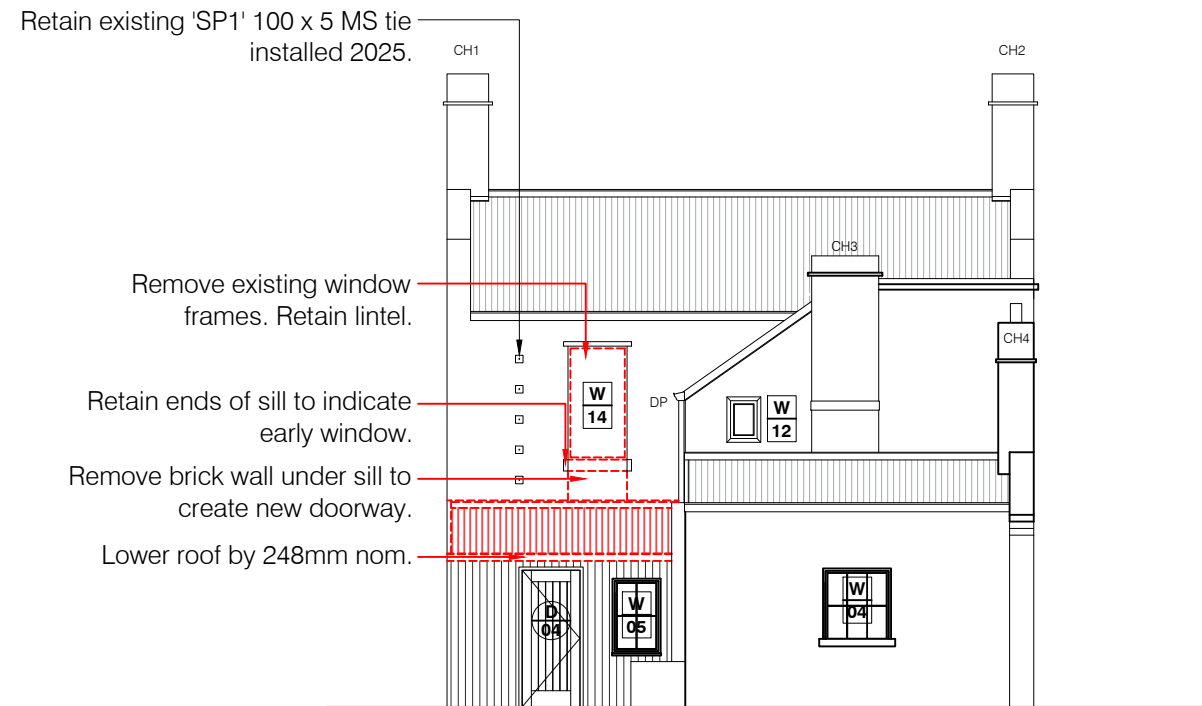


01 East Elevation
03 1 : 100

<p>MICHAEL TAYLOR ARCHITECTURE & HERITAGE</p>	<p>PROJECT 330 King St First Floor Access, Amenities & Landscaping Project</p> <p>LOCATION 328 - 330 King Street Melbourne VIC 3000</p>	<p>TITLE Demolition Elevation</p>	<p>NORTH</p>	<p>DO NOT SCALE DRAWINGS. COPYRIGHT: MICHAEL TAYLOR ARCHITECT AND CONSERVATION CONSULTANT pty ltd</p>	<p>DATE 04/03/2026 SCALE @A3 DRAWN SG DRAWING NO. H03</p>
--	---	---	--------------	--	---

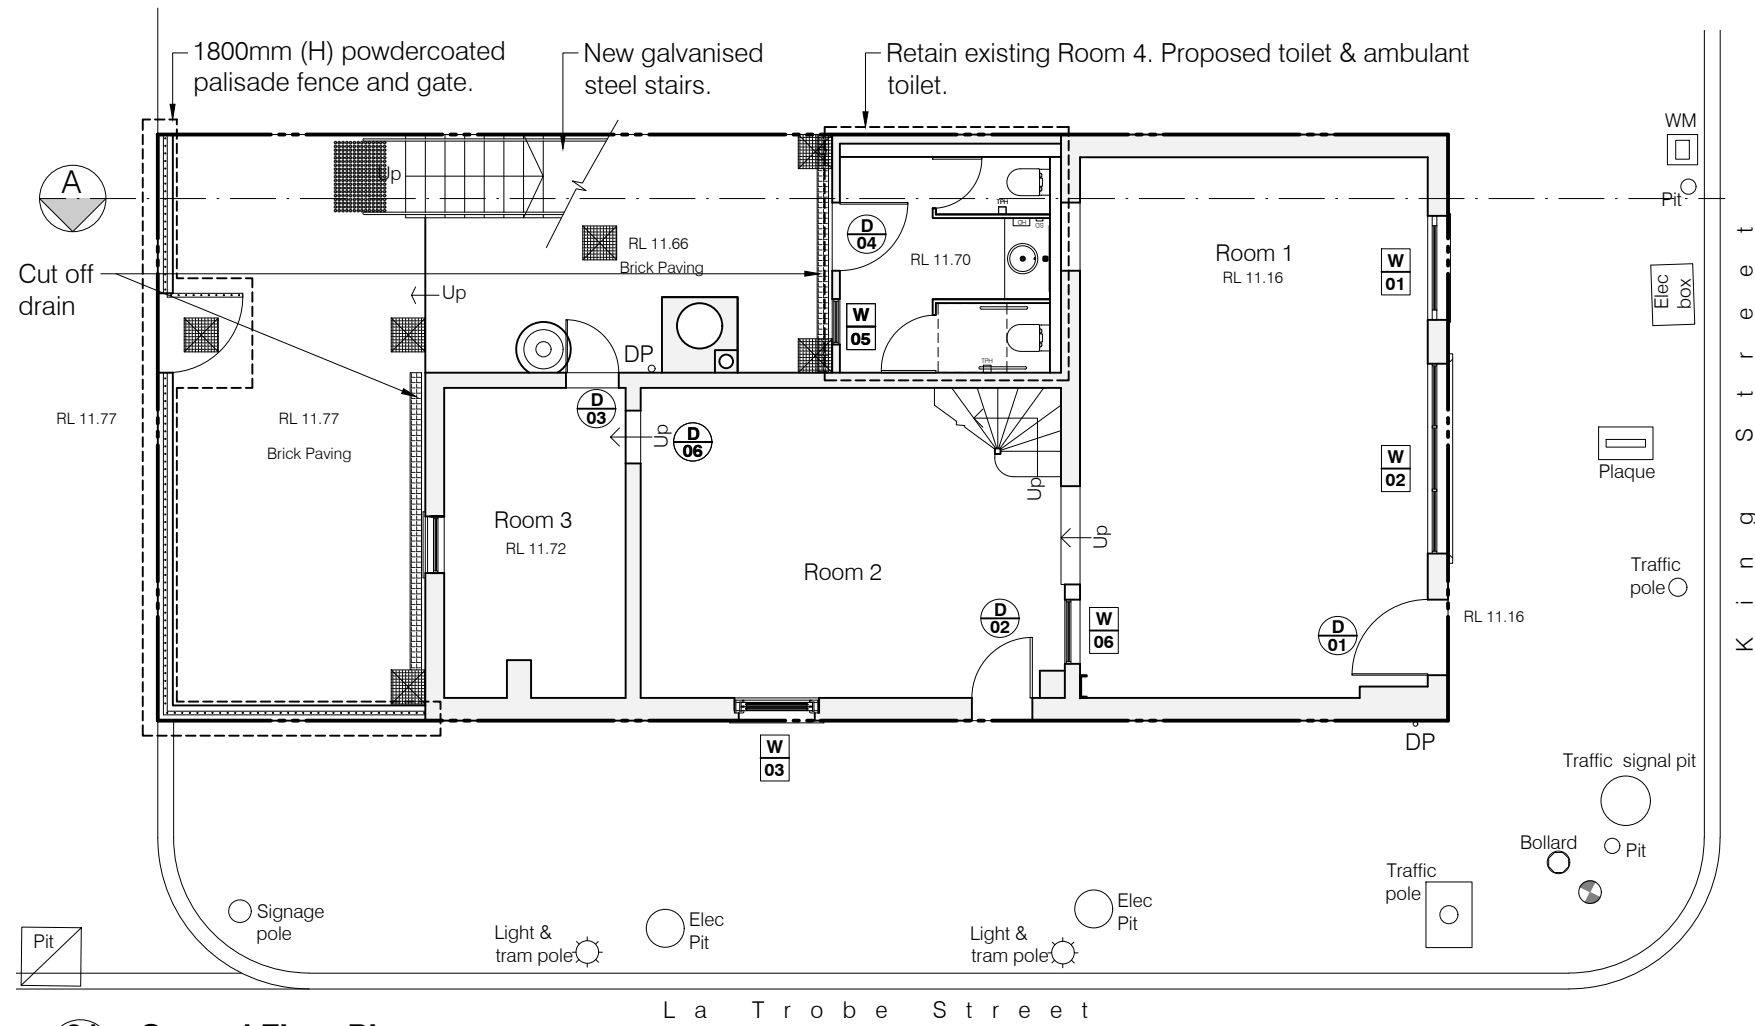


01 Ground Floor Plan
04 1 : 100

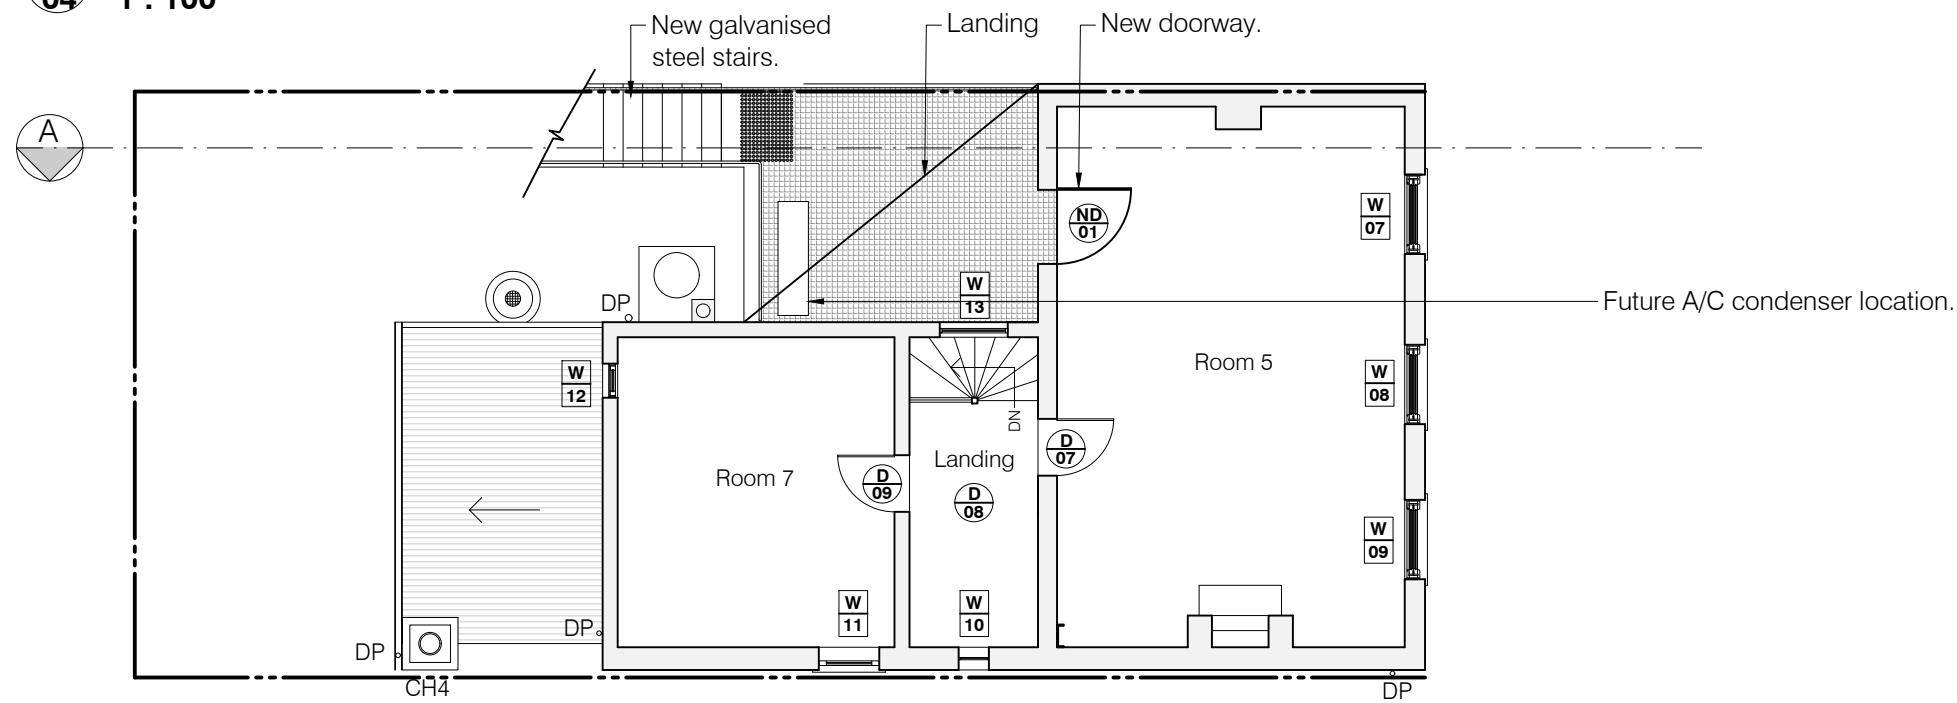


01 First Floor Plan
04 1 : 100

<p>MICHAEL TAYLOR ARCHITECTURE & HERITAGE</p>	<p>PROJECT 330 King St First Floor Access, Amenities & Landscaping Project</p> <p>LOCATION 328 - 330 King Street Melbourne VIC 3000</p>	<p>TITLE Proposed Floor Plan</p>	<p>NORTH</p>	<p>DO NOT SCALE DRAWINGS. COPYRIGHT: MICHAEL TAYLOR ARCHITECT AND CONSERVATION CONSULTANT pty ltd</p>	<p>DATE 04/03/2026 SCALE @A3 DRAWN SG DRAWING NO. H04</p>
--	---	---	--------------	---	--

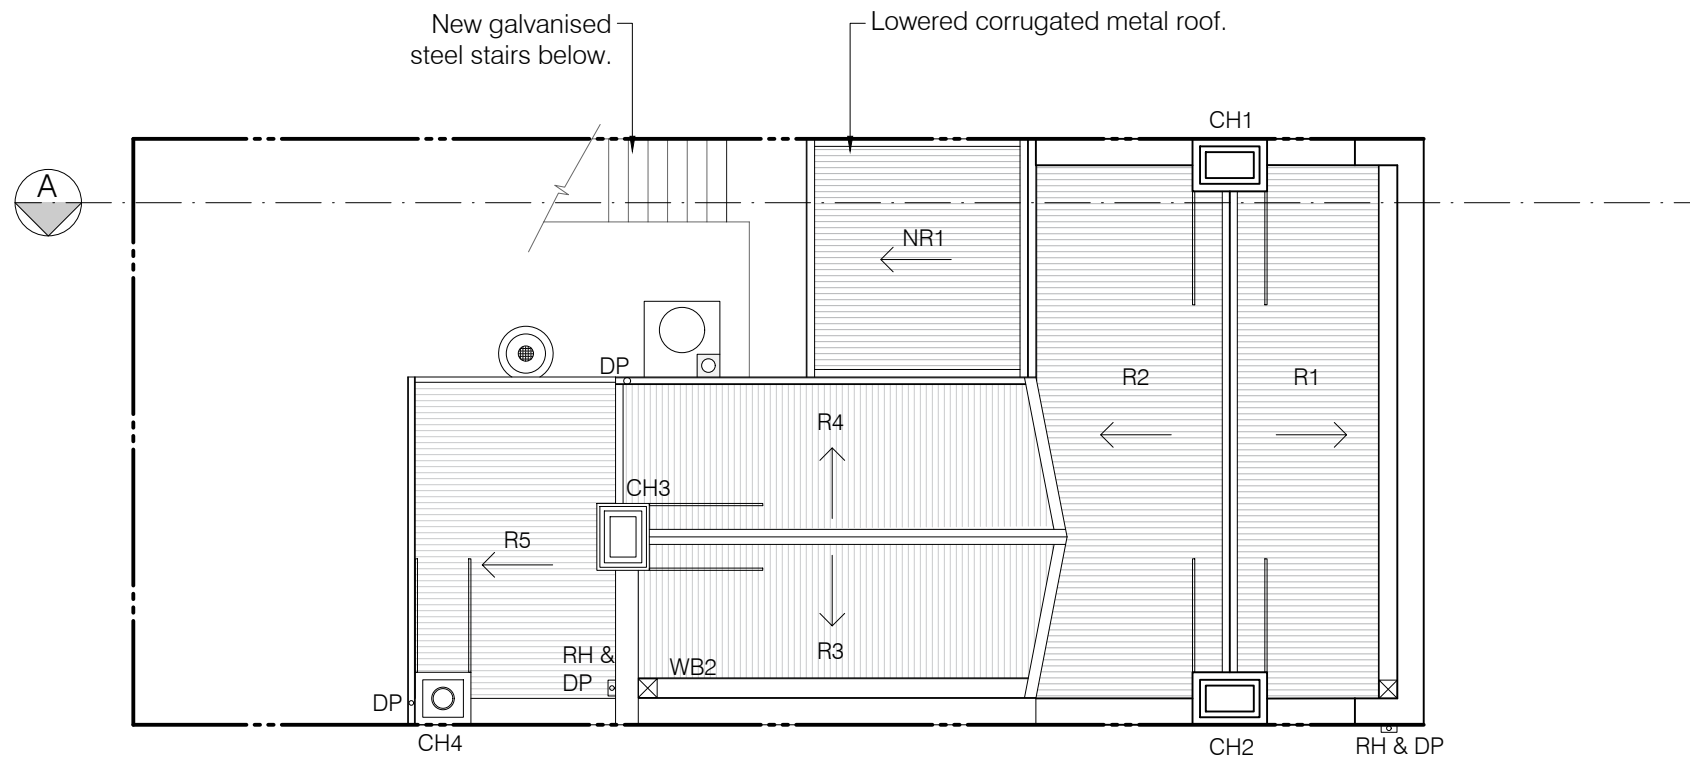


01 Roof Plan
05 1 : 100

<p>MICHAEL TAYLOR ARCHITECTURE & HERITAGE</p>	<p>PROJECT 330 King St First Floor Access, Amenities & Landscaping Project</p> <p>LOCATION 328 - 330 King Street Melbourne VIC 3000</p>	<p>TITLE Proposed Roof Plan</p>	<p>NORTH</p>	<p>DO NOT SCALE DRAWINGS. COPYRIGHT: MICHAEL TAYLOR ARCHITECT AND CONSERVATION CONSULTANT pty ltd</p>	<p>DATE 04/03/2026 SCALE @A3 DRAWN SG DRAWING NO. H05</p>
--	---	--	--------------	---	--

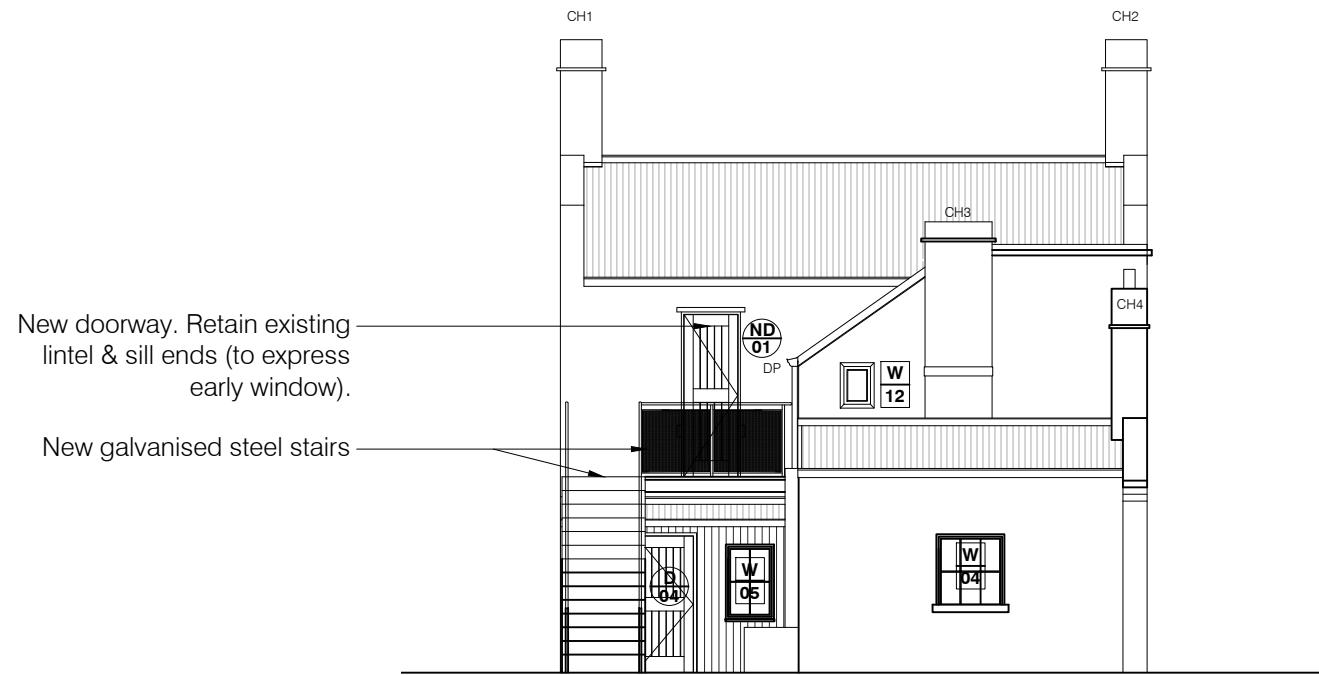

01 East Elevation
07 1 : 100

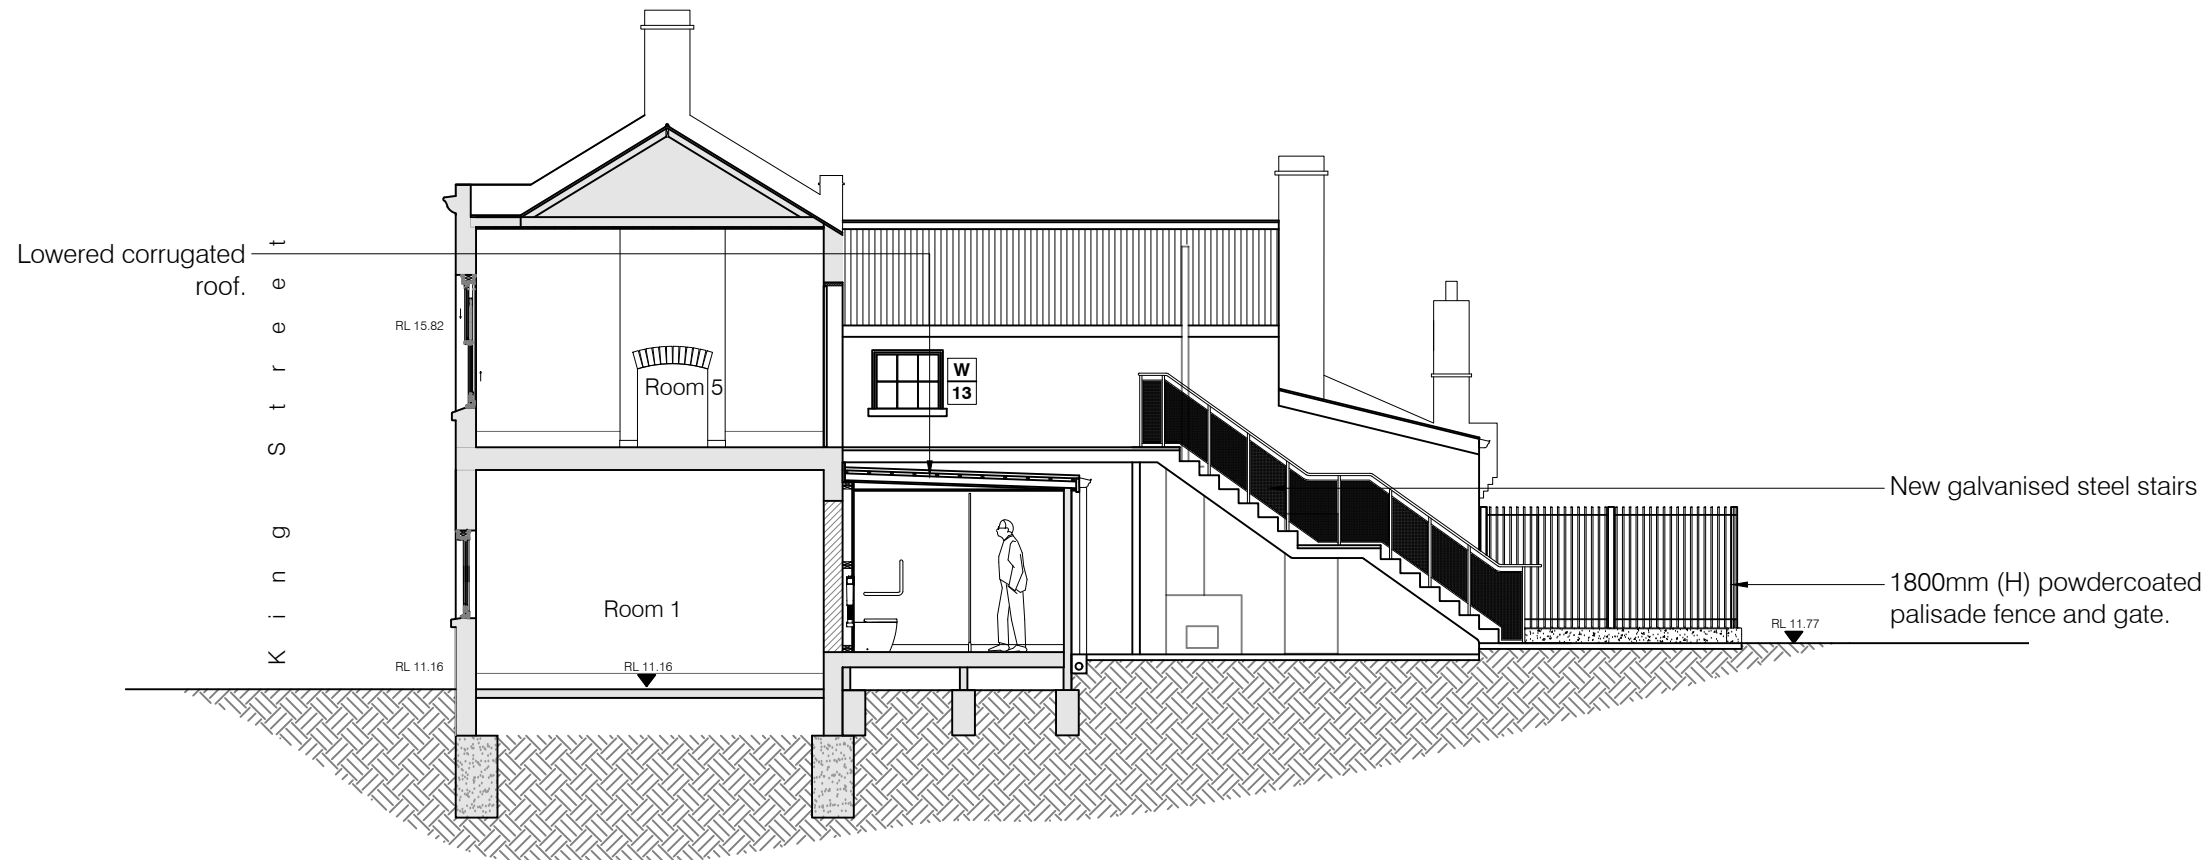

02 Section A
07 1 : 100


<p>MICHAEL TAYLOR ARCHITECTURE & HERITAGE</p>	<p>PROJECT 330 King St First Floor Access, Amenities & Landscaping Project</p> <p>LOCATION 328 - 330 King Street Melbourne VIC 3000</p>	<p>TITLE Proposed Section</p>	<p>NORTH</p>	<p>DO NOT SCALE DRAWINGS. COPYRIGHT: MICHAEL TAYLOR ARCHITECT AND CONSERVATION CONSULTANT pty ltd</p>	<p>DATE 04/03/2026 SCALE @A3 DRAWN SG DRAWING NO. H07</p>
--	---	--	--------------	---	--

Note

- Upgrade existing supply to 3 phase (up to 62 Amps).
- Install & relocate new distribution board.
- Remove existing electric supply meter.
- Remove redundant boards & meters.

Legend

- Ductwork extract riser
- Extraction grille and ductwork
- New double GPO (wall mounted)
- New light switch
- New 2 way light switch
- BH New surface mounted LED downlights
- EXW New external wall lights
- EXW2 New external wall lights (up down lights)
- EM Electric meter
- 3P New 3 Phase distribution board

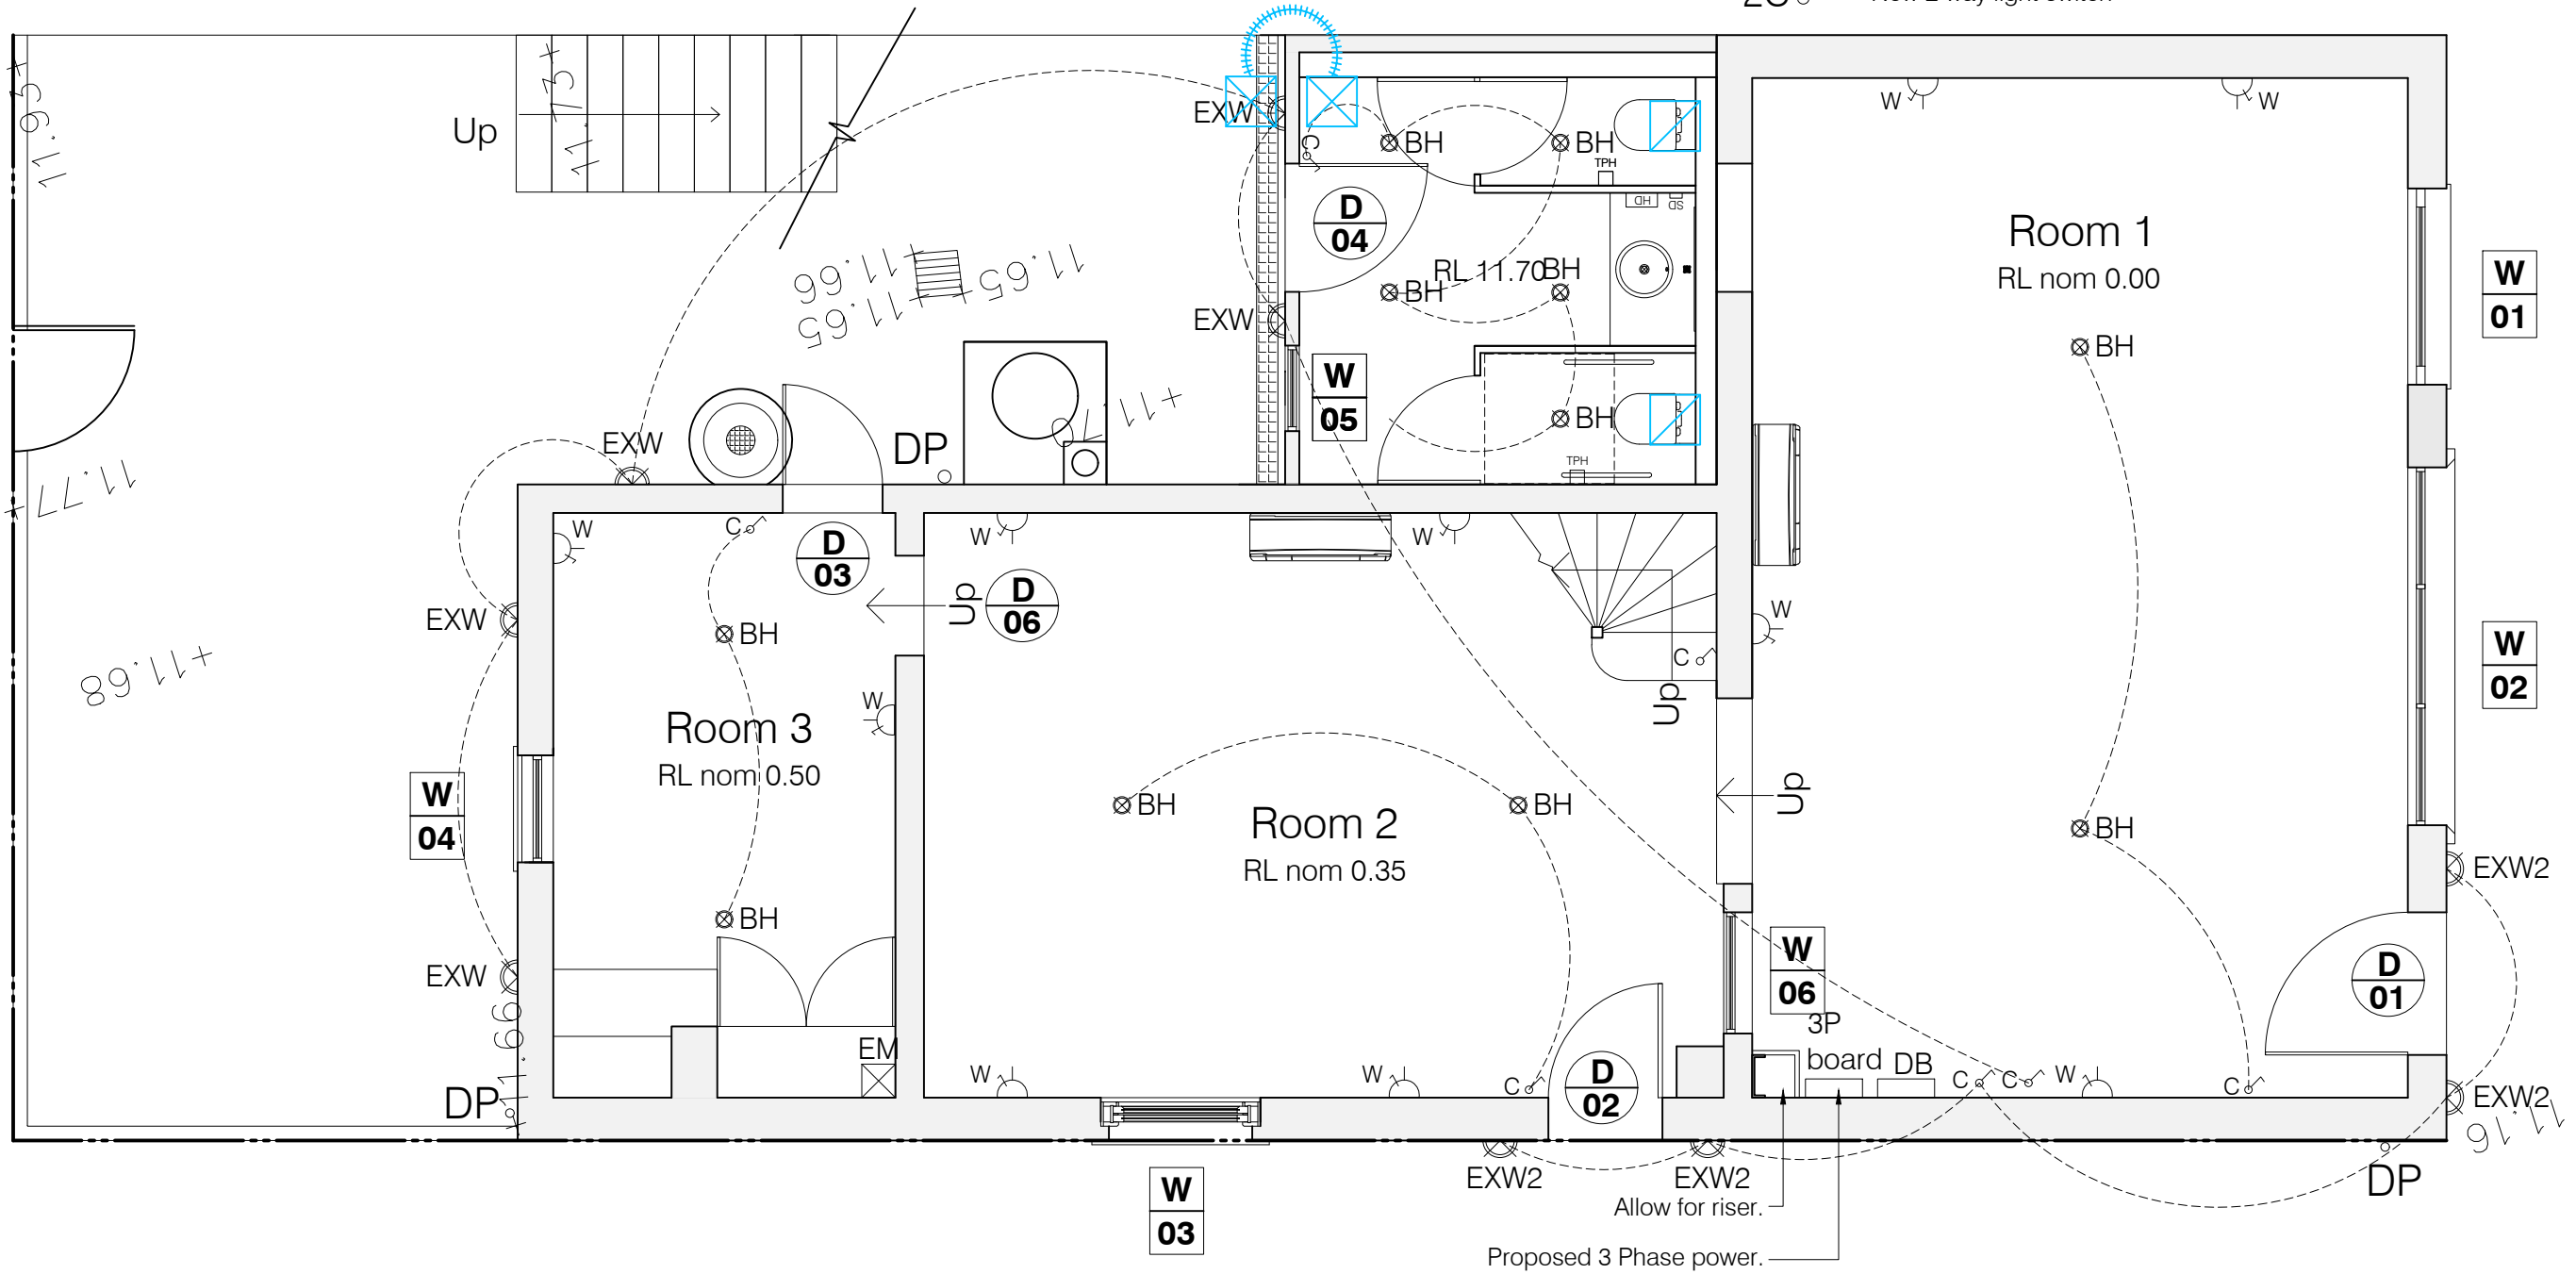

L a T r o b e S t r e e t

01 Services Layout Plan (Ground Floor)
08 1 : 50


<p>MICHAEL TAYLOR ARCHITECTURE & HERITAGE</p>	<p>PROJECT 330 King St First Floor Access, Amenities & Landscaping Project</p> <p>LOCATION 328 - 330 King Street Melbourne VIC 3000</p>	<p>TITLE Proposed Services Layout</p>	<p></p> <p>NORTH</p>	<p>DO NOT SCALE DRAWINGS. COPYRIGHT: MICHAEL TAYLOR ARCHITECT AND CONSERVATION CONSULTANT pty ltd</p>	<p>DATE 04/03/2026 SCALE @A3 DRAWN SG DRAWING NO. H08</p>
--	---	--	----------------------	---	--

Note

- Upgrade existing supply to 3 phase (up to 62 Amps).
- Install & relocate new distribution board.
- Remove existing electric supply meter.
- Remove redundant boards & meters.

Legend

- Ductwork extract riser
- Extraction grille and ductwork
- New double GPO (wall mounted)
- New light switch
- New 2 way light switch
- BH New surface mounted LED downlights
- EXW New external wall lights
- EXW2 New external wall lights (up down lights)
- EM Electric meters x 2
- 3P New 3 Phase distribution board

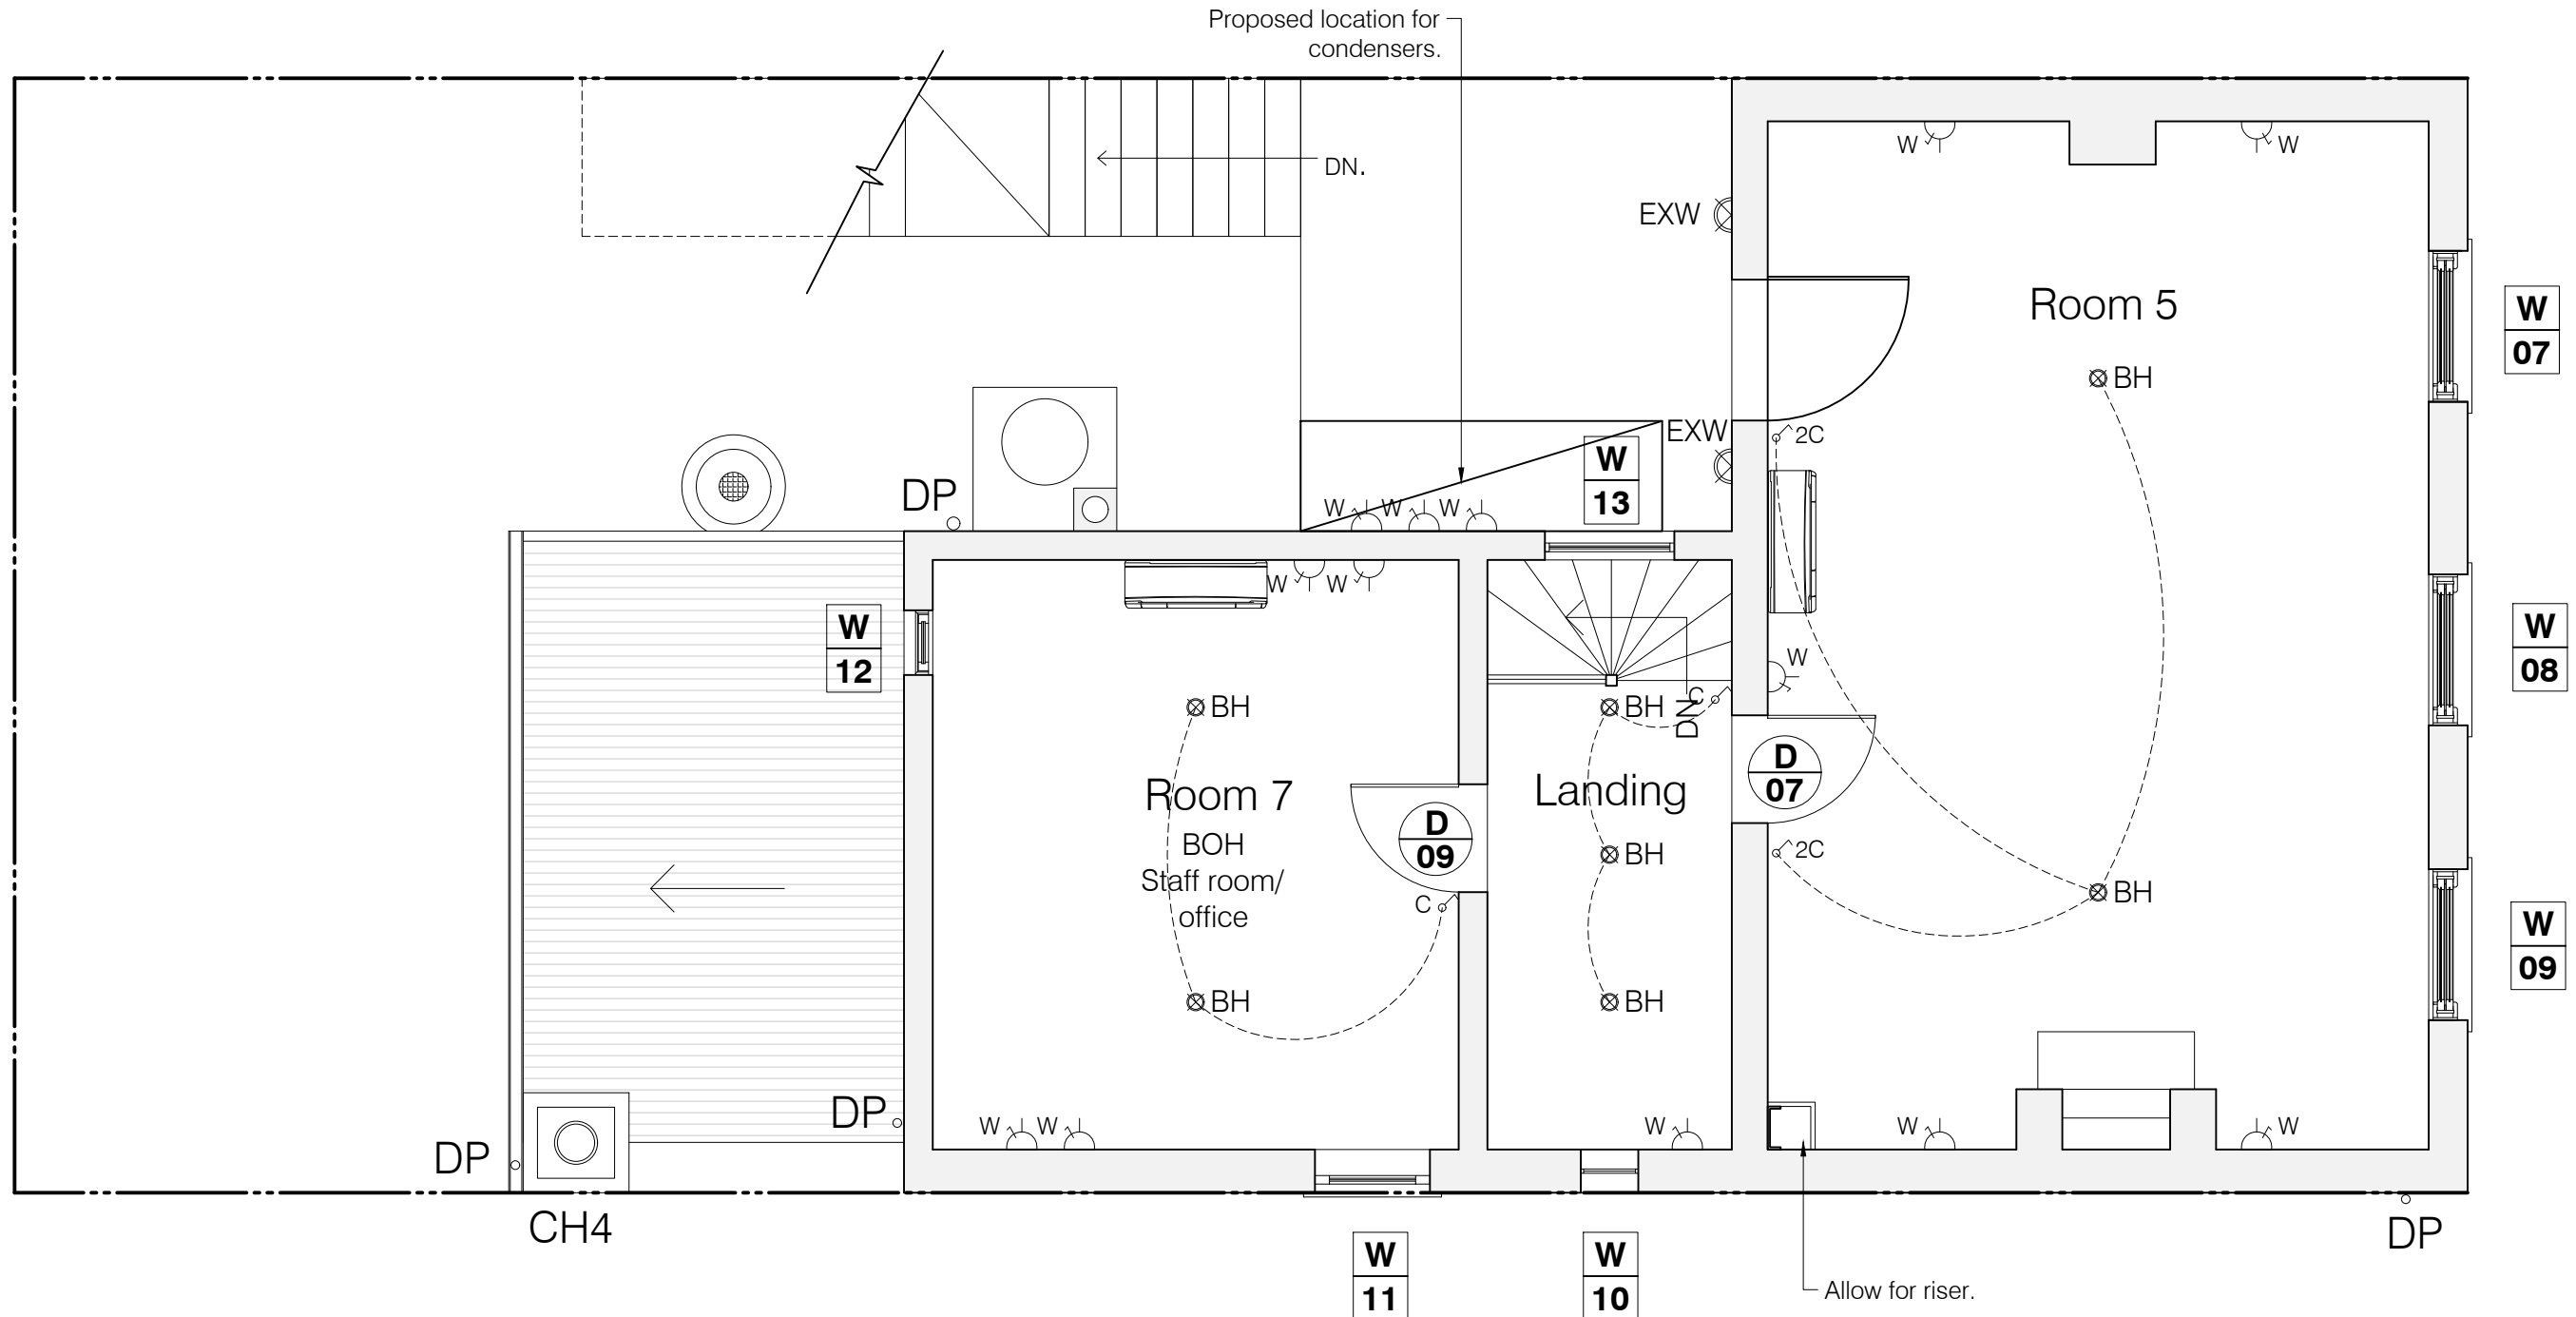

01 Services Layout Plan (First Floor)
09 1 : 50

<p>MICHAEL TAYLOR ARCHITECTURE & HERITAGE</p>	<p>PROJECT 330 King St First Floor Access, Amenities & Landscaping Project</p> <p>LOCATION 328 - 330 King Street Melbourne VIC 3000</p>	<p>TITLE Proposed Services Layout</p>	<p></p> <p>NORTH</p>	<p>DO NOT SCALE DRAWINGS. COPYRIGHT: MICHAEL TAYLOR ARCHITECT AND CONSERVATION CONSULTANT pty ltd</p>	<p>DATE 04/03/2026 SCALE @A3 DRAWN SG DRAWING NO. H09</p>
--	---	--	----------------------	---	--