

EXISTING FLOOR PLAN



Sands de Vos Pty Ltd Architects

Suite 4C, 171 Fitzroy Street St Kilda, Vic. 3182 Tel: (03) 9826 2165 Email: admin@sandsdevos.com.au


COPYRIGHT OF THIS DOCUMENT REMAINS THE PROPERTY OF THE SANDS DE VOS PTY LTD.
DIMENSIONS TO BE CHECKED ON SITE PRIOR TO ANY FABRICATION.
WRITTEN DIMENSIONS TO TAKE PRIORITY OVER SCALED DIMENSIONS

CULLYMONT - PROPOSED OUTBUILDING
4 SELWYN STREET CANTERBURY, VIC 3126

EXISTING CONDITIONS FLOOR PLAN

SCALE: 1:100 DATE: 25/09/2023 PROJECT: 2115

EC.01

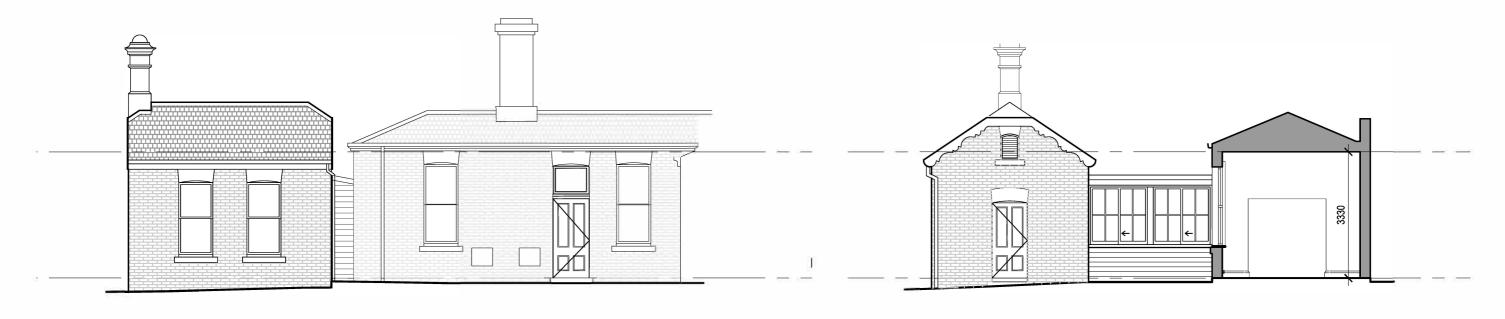

NORTH ELEVATION WEST ELEVATION



Sands de Vos Pty Ltd Architects

Suite 4C, 171 Fitzroy Street St Kilda, Vic. 3182 Tel: (03) 9826 2165 Email: admin@sandsdevos.com.au

COPYRIGHT OF THIS DOCUMENT REMAINS THE PROPERTY OF THE SANDS DE VOS PTY LTD.
DIMENSIONS TO BE CHECKED ON SITE PRIOR TO ANY FABRICATION.
WRITTEN DIMENSIONS TO TAKE PRIORITY OVER SCALED DIMENSIONS

CULLYMONT - PROPOSED OUTBUILDING
4 SELWYN STREET CANTERBURY, VIC 3126

EXISTING CONDITIONS **ELEVATIONS**

SCALE: 1:100 DATE: 25/09/2023 PROJECT: 2115

EC.02