



West Entry Studies

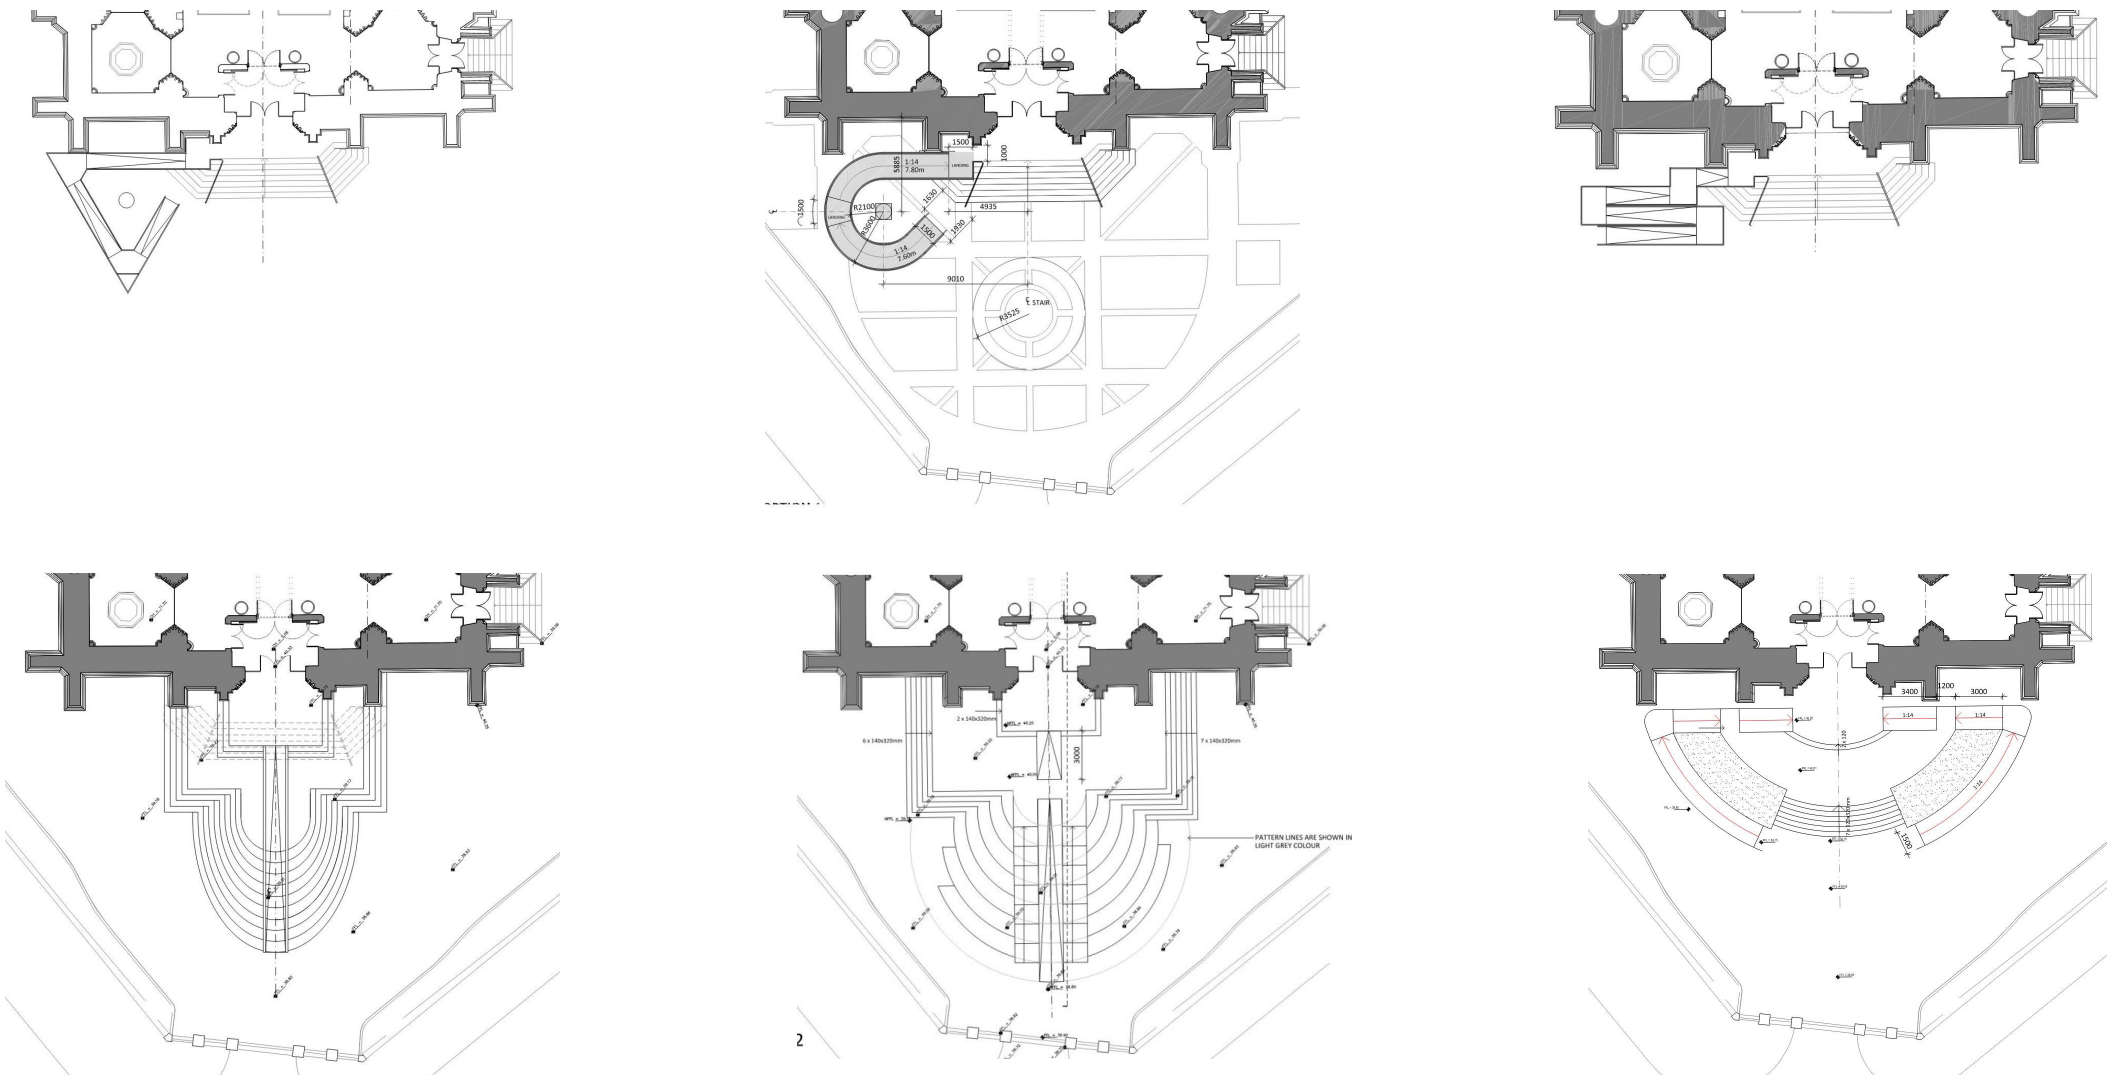


West Entry


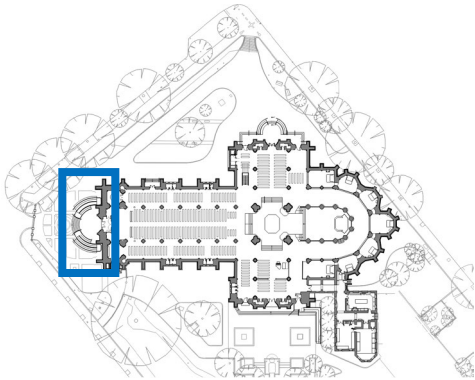


Area

Landing	70sqm
---------	-------

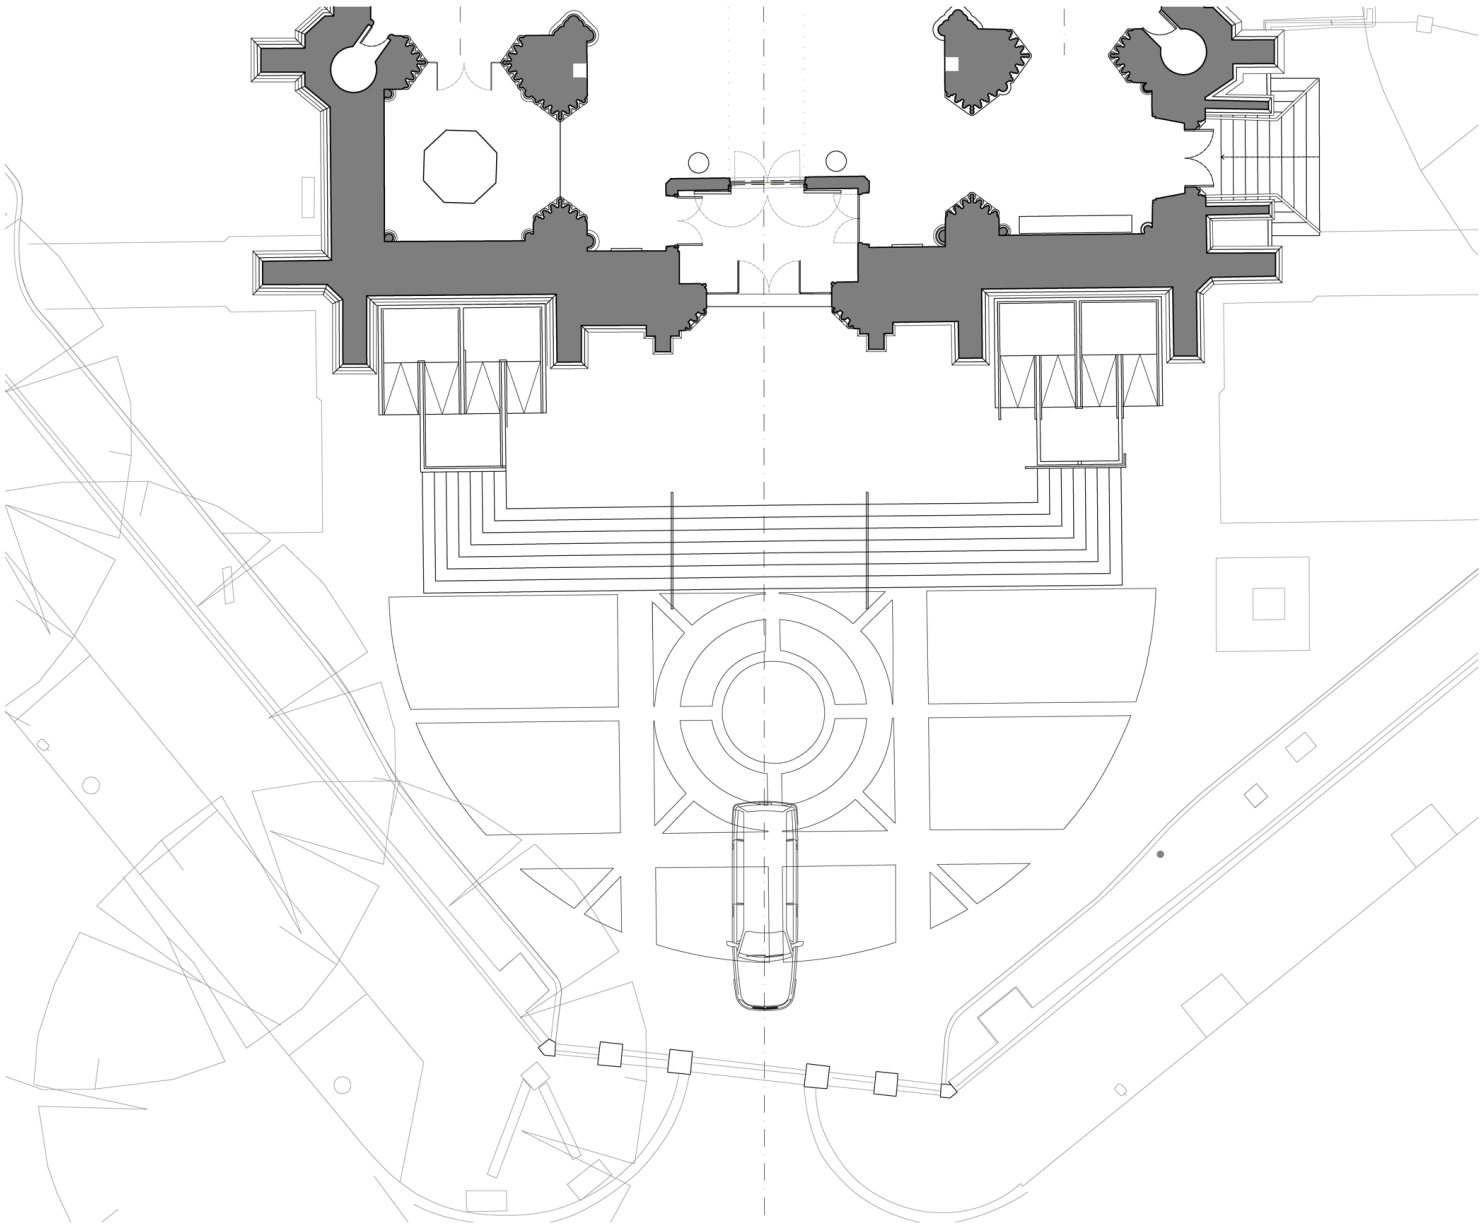

Alternative West Entry

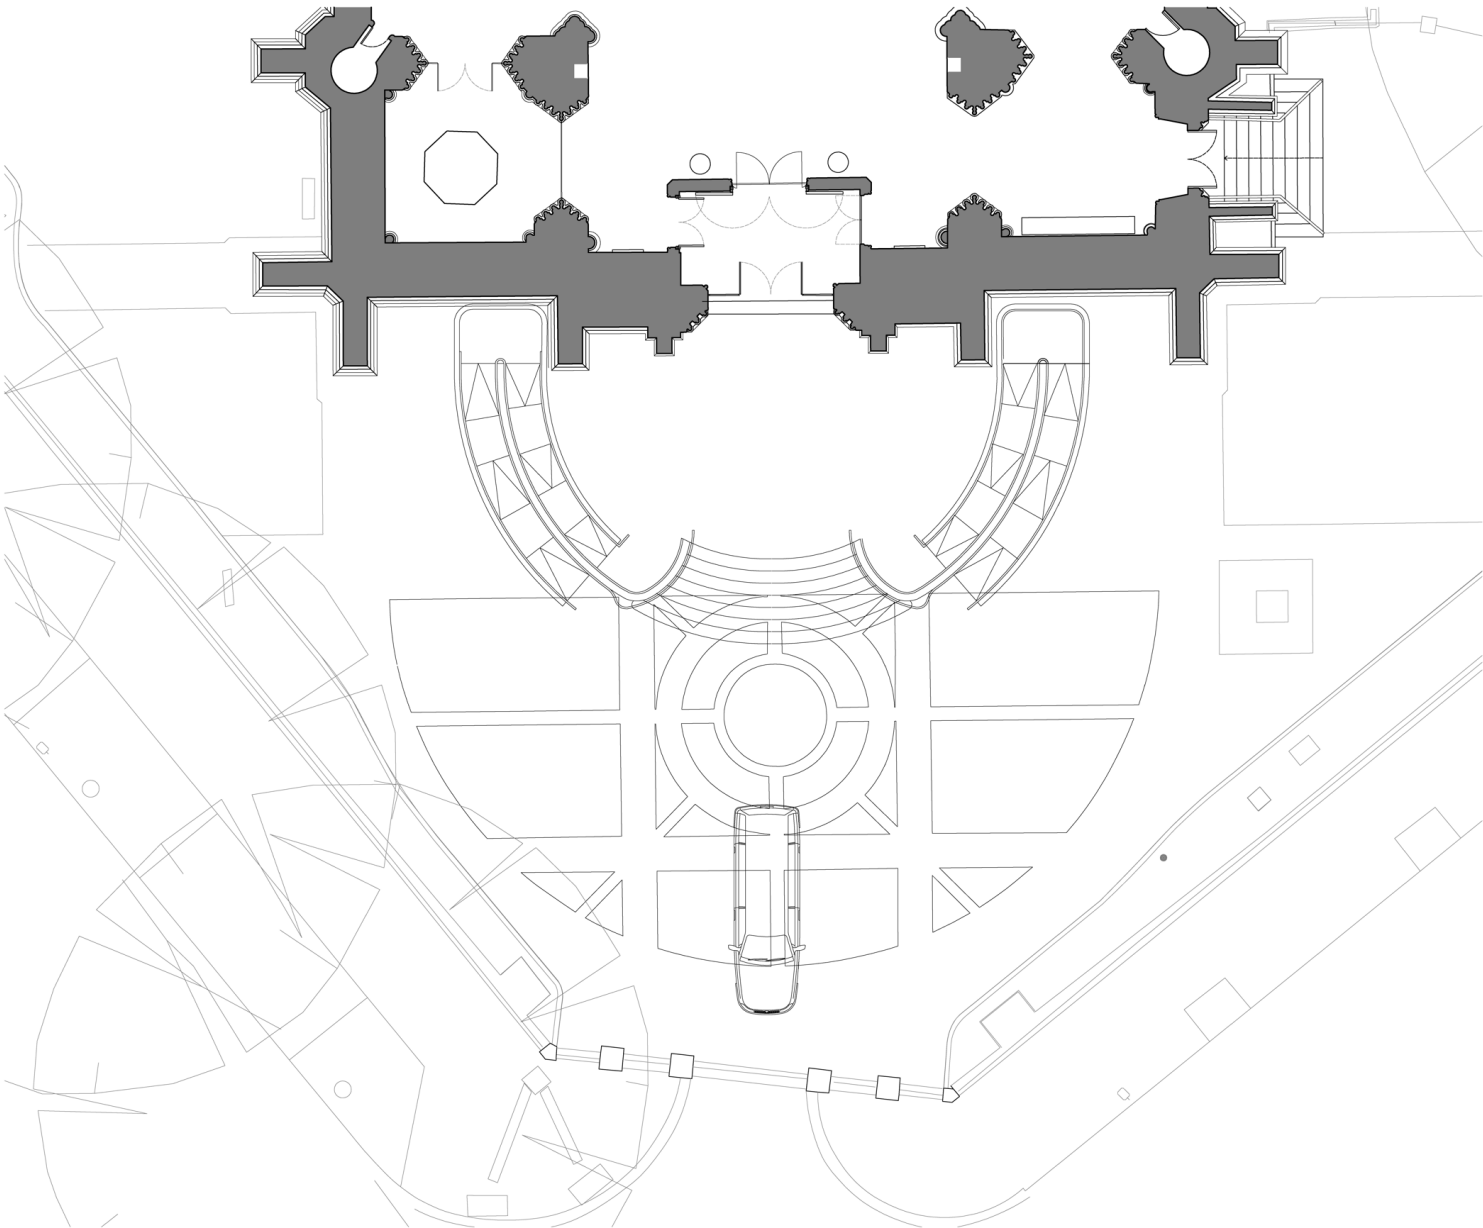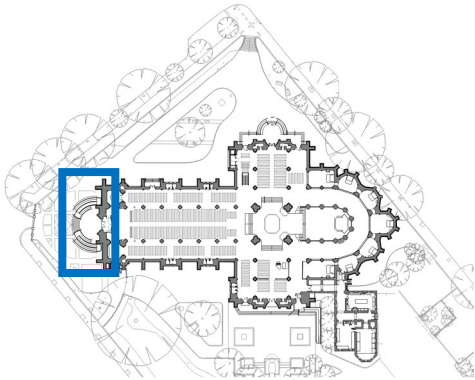

Area

Landing	73sqm
---------	-------

ST PATRICK'S CATHEDRAL

West Entry

Bluestone base and paving



ST PATRICK'S CATHEDRAL

Alternative West Entry

Bluestone steps and paving
and sandstone base

