
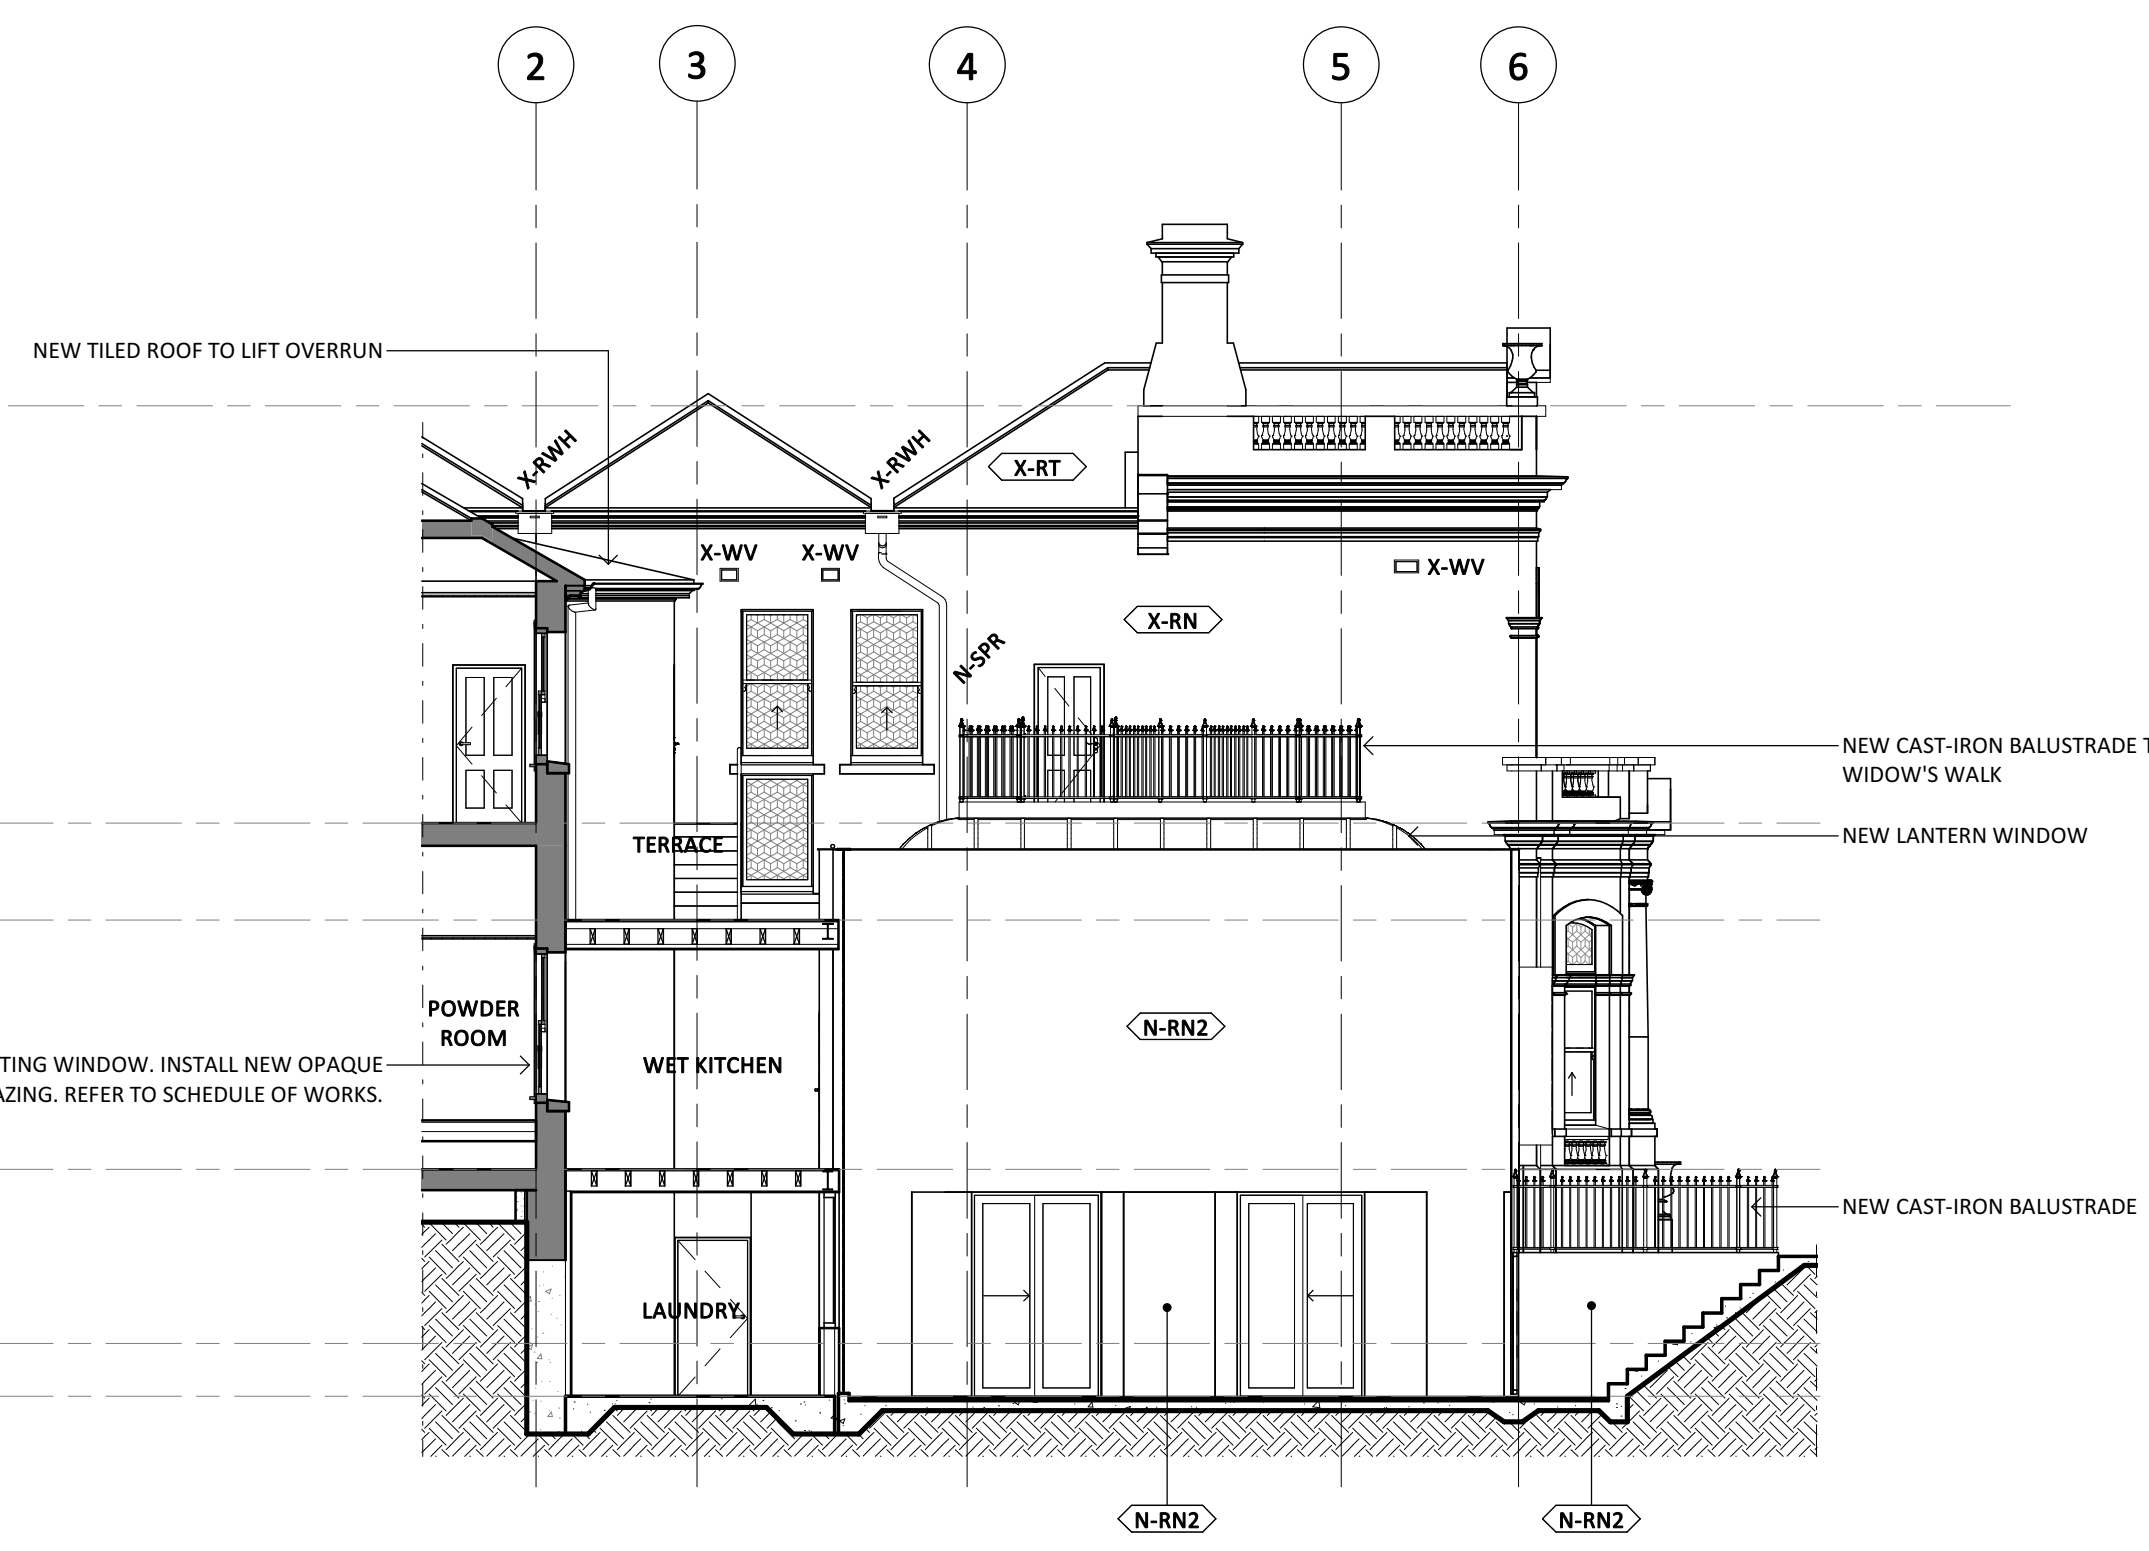



GENERAL NOTES

1. ALL DRAWINGS ARE TO BE READ IN CONJUNCTION WITH THE ARCHITECTURAL SPECIFICATION AND SCHEDULES OF WORKS.
2. ALL DRAWINGS ARE TO BE READ IN CONJUNCTION WITH ALL CONSULTANT DOCUMENTATION.
3. DRAWINGS OF A LARGER SCALE TAKE PRECEDENCE OVER DRAWINGS AT A SMALLER SCALE.
4. DO NOT SCALE OFF DRAWINGS, USE DIMENSIONS ONLY. CONTRACTOR TO CONFIRM ALL EXISTING AND PROPOSED DIMENSIONS ON SITE PRIOR TO MANUFACTURE OR PREPARATION OF SHOP DRAWINGS.
5. CONTRACTOR IS TO CHECK AND CONFIRM EXISTING CONDITIONS ON SITE, LEVELS, ALIGNMENTS, EXISTING RETAINED STRUCTURE, AND OTHER NECESSARY INFORMATION PRIOR TO COMMENCING ANY WORKS.
6. SIZES ARE INDICATIVE, CONTRACTOR TO CONFIRM DIMENSIONS ON SITE.
7. REUSE EXISTING FLOOR GRILLES FOR SUPPLY AND RETURN AIR CONDITIONING.

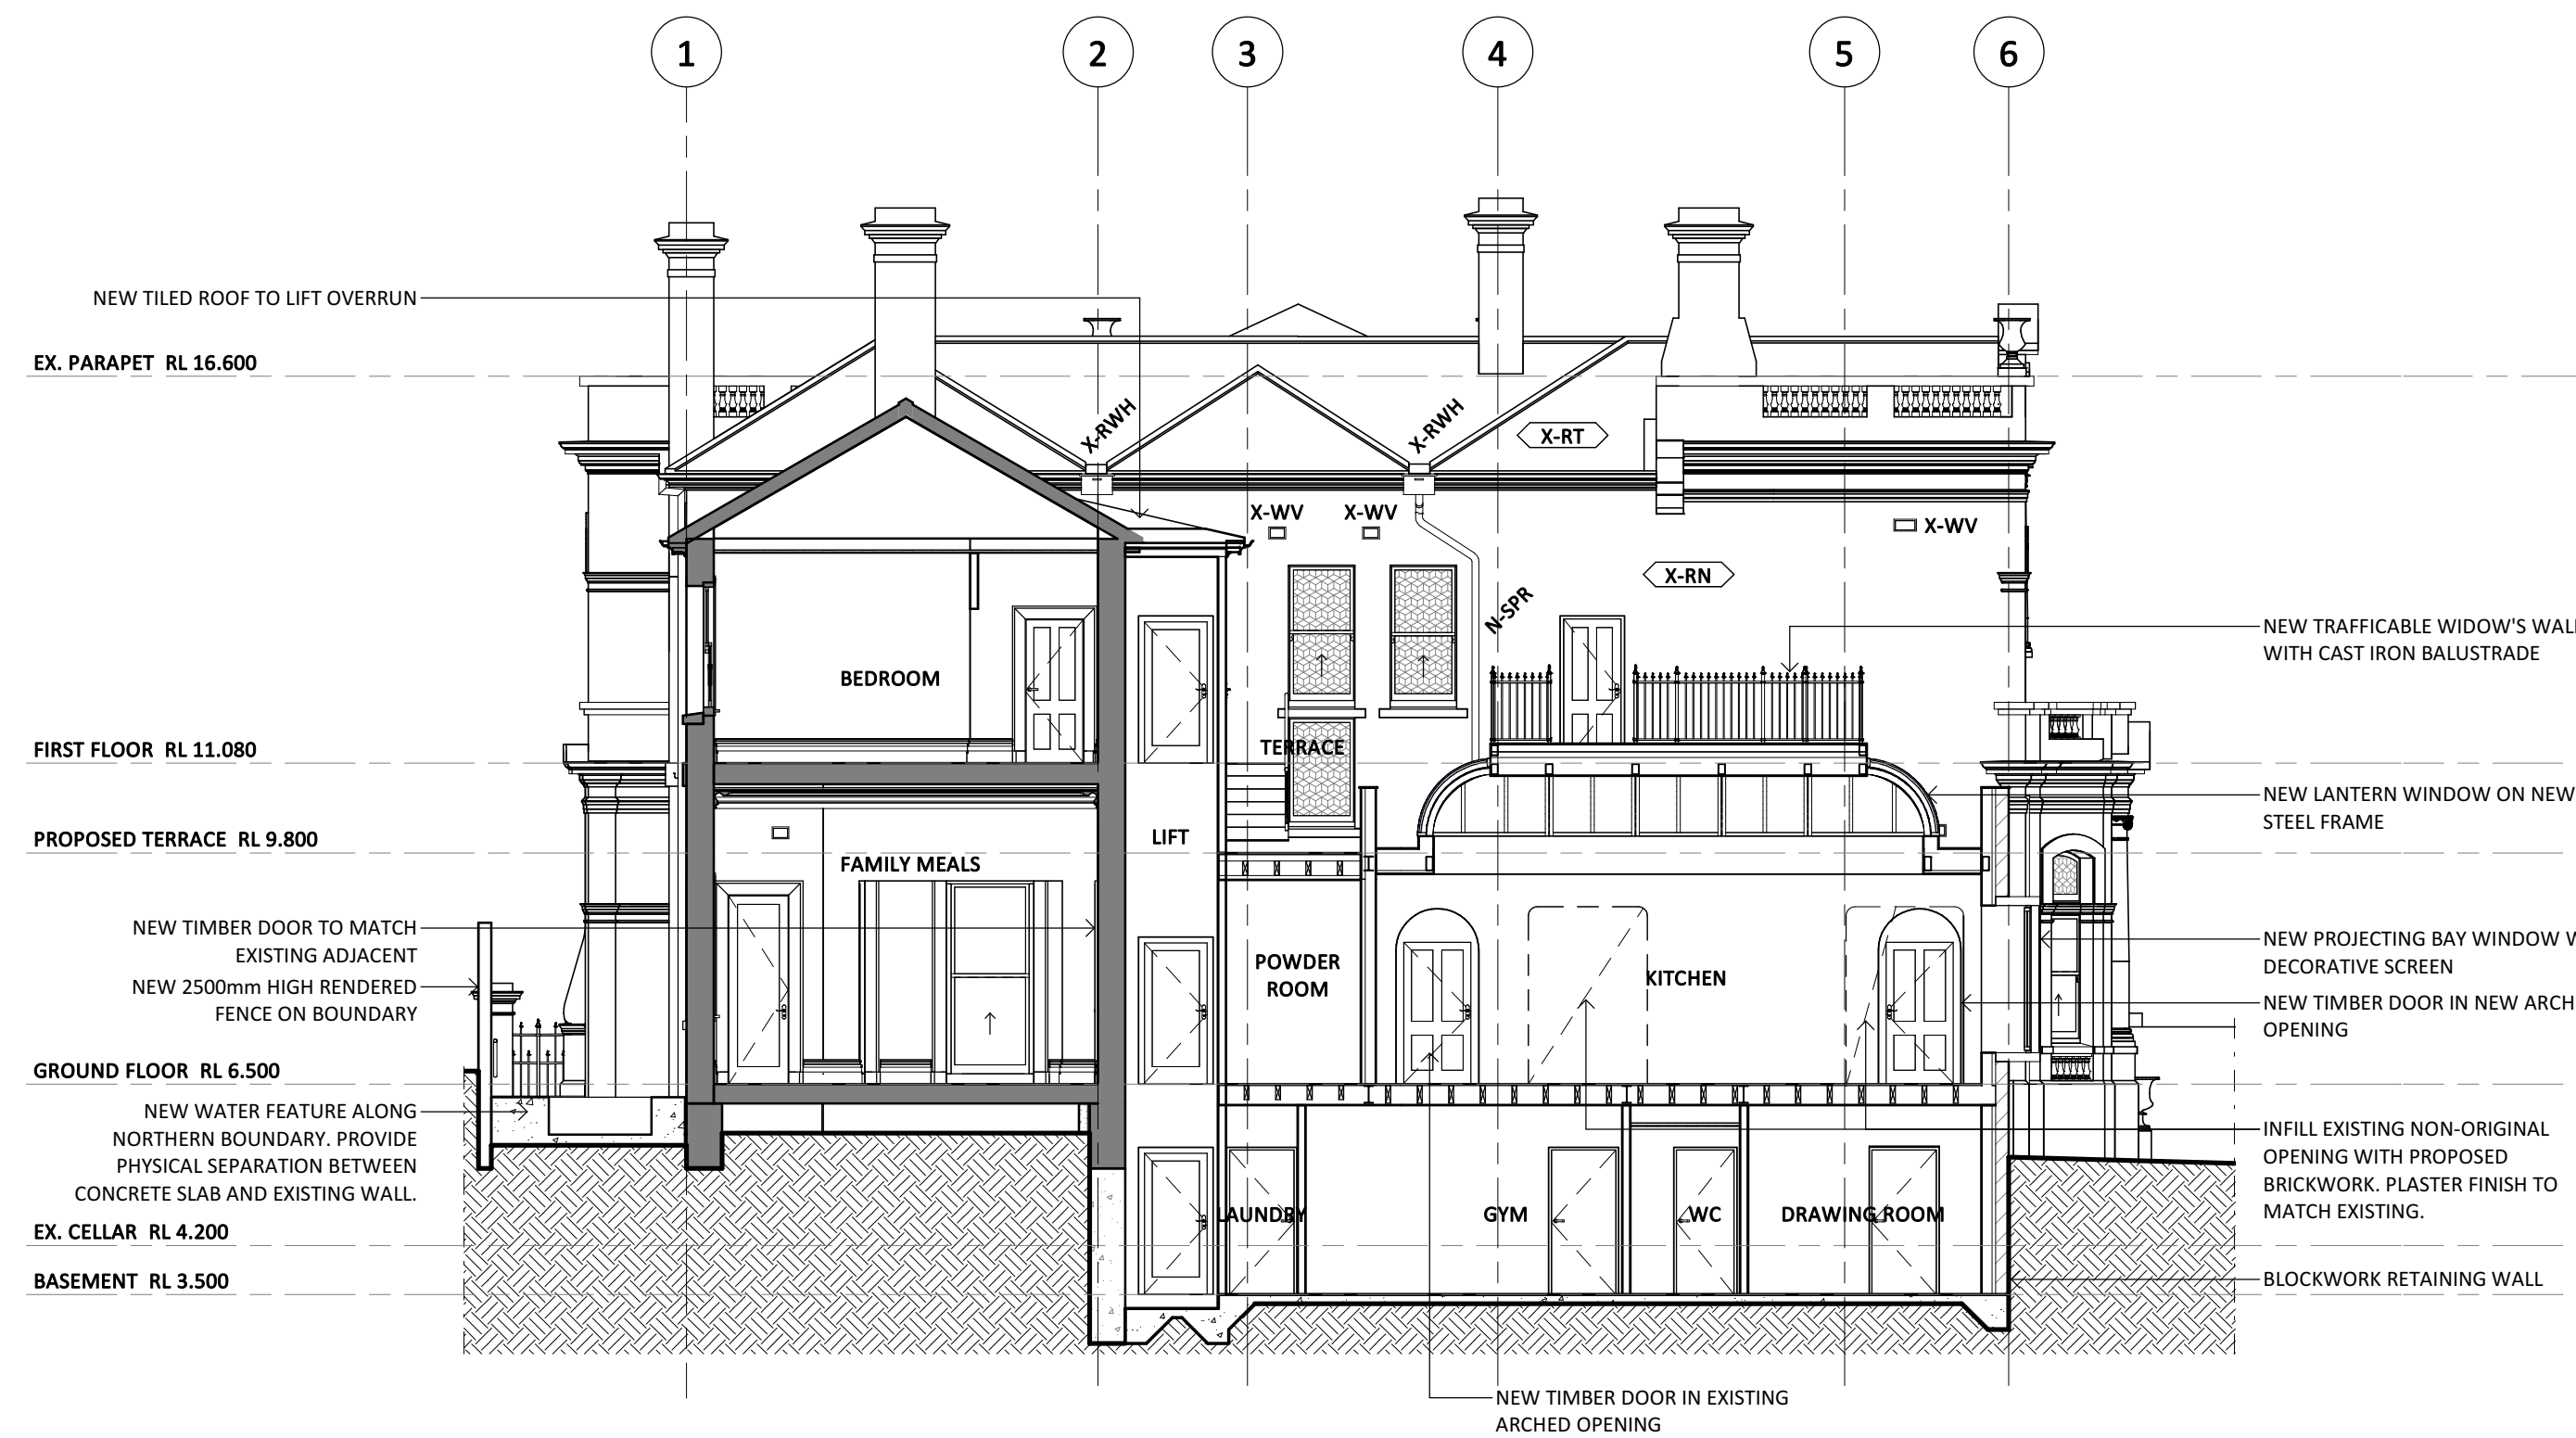


01 SECTION
SCALE 1 : 100

02 SECTION
SCALE 1 : 100

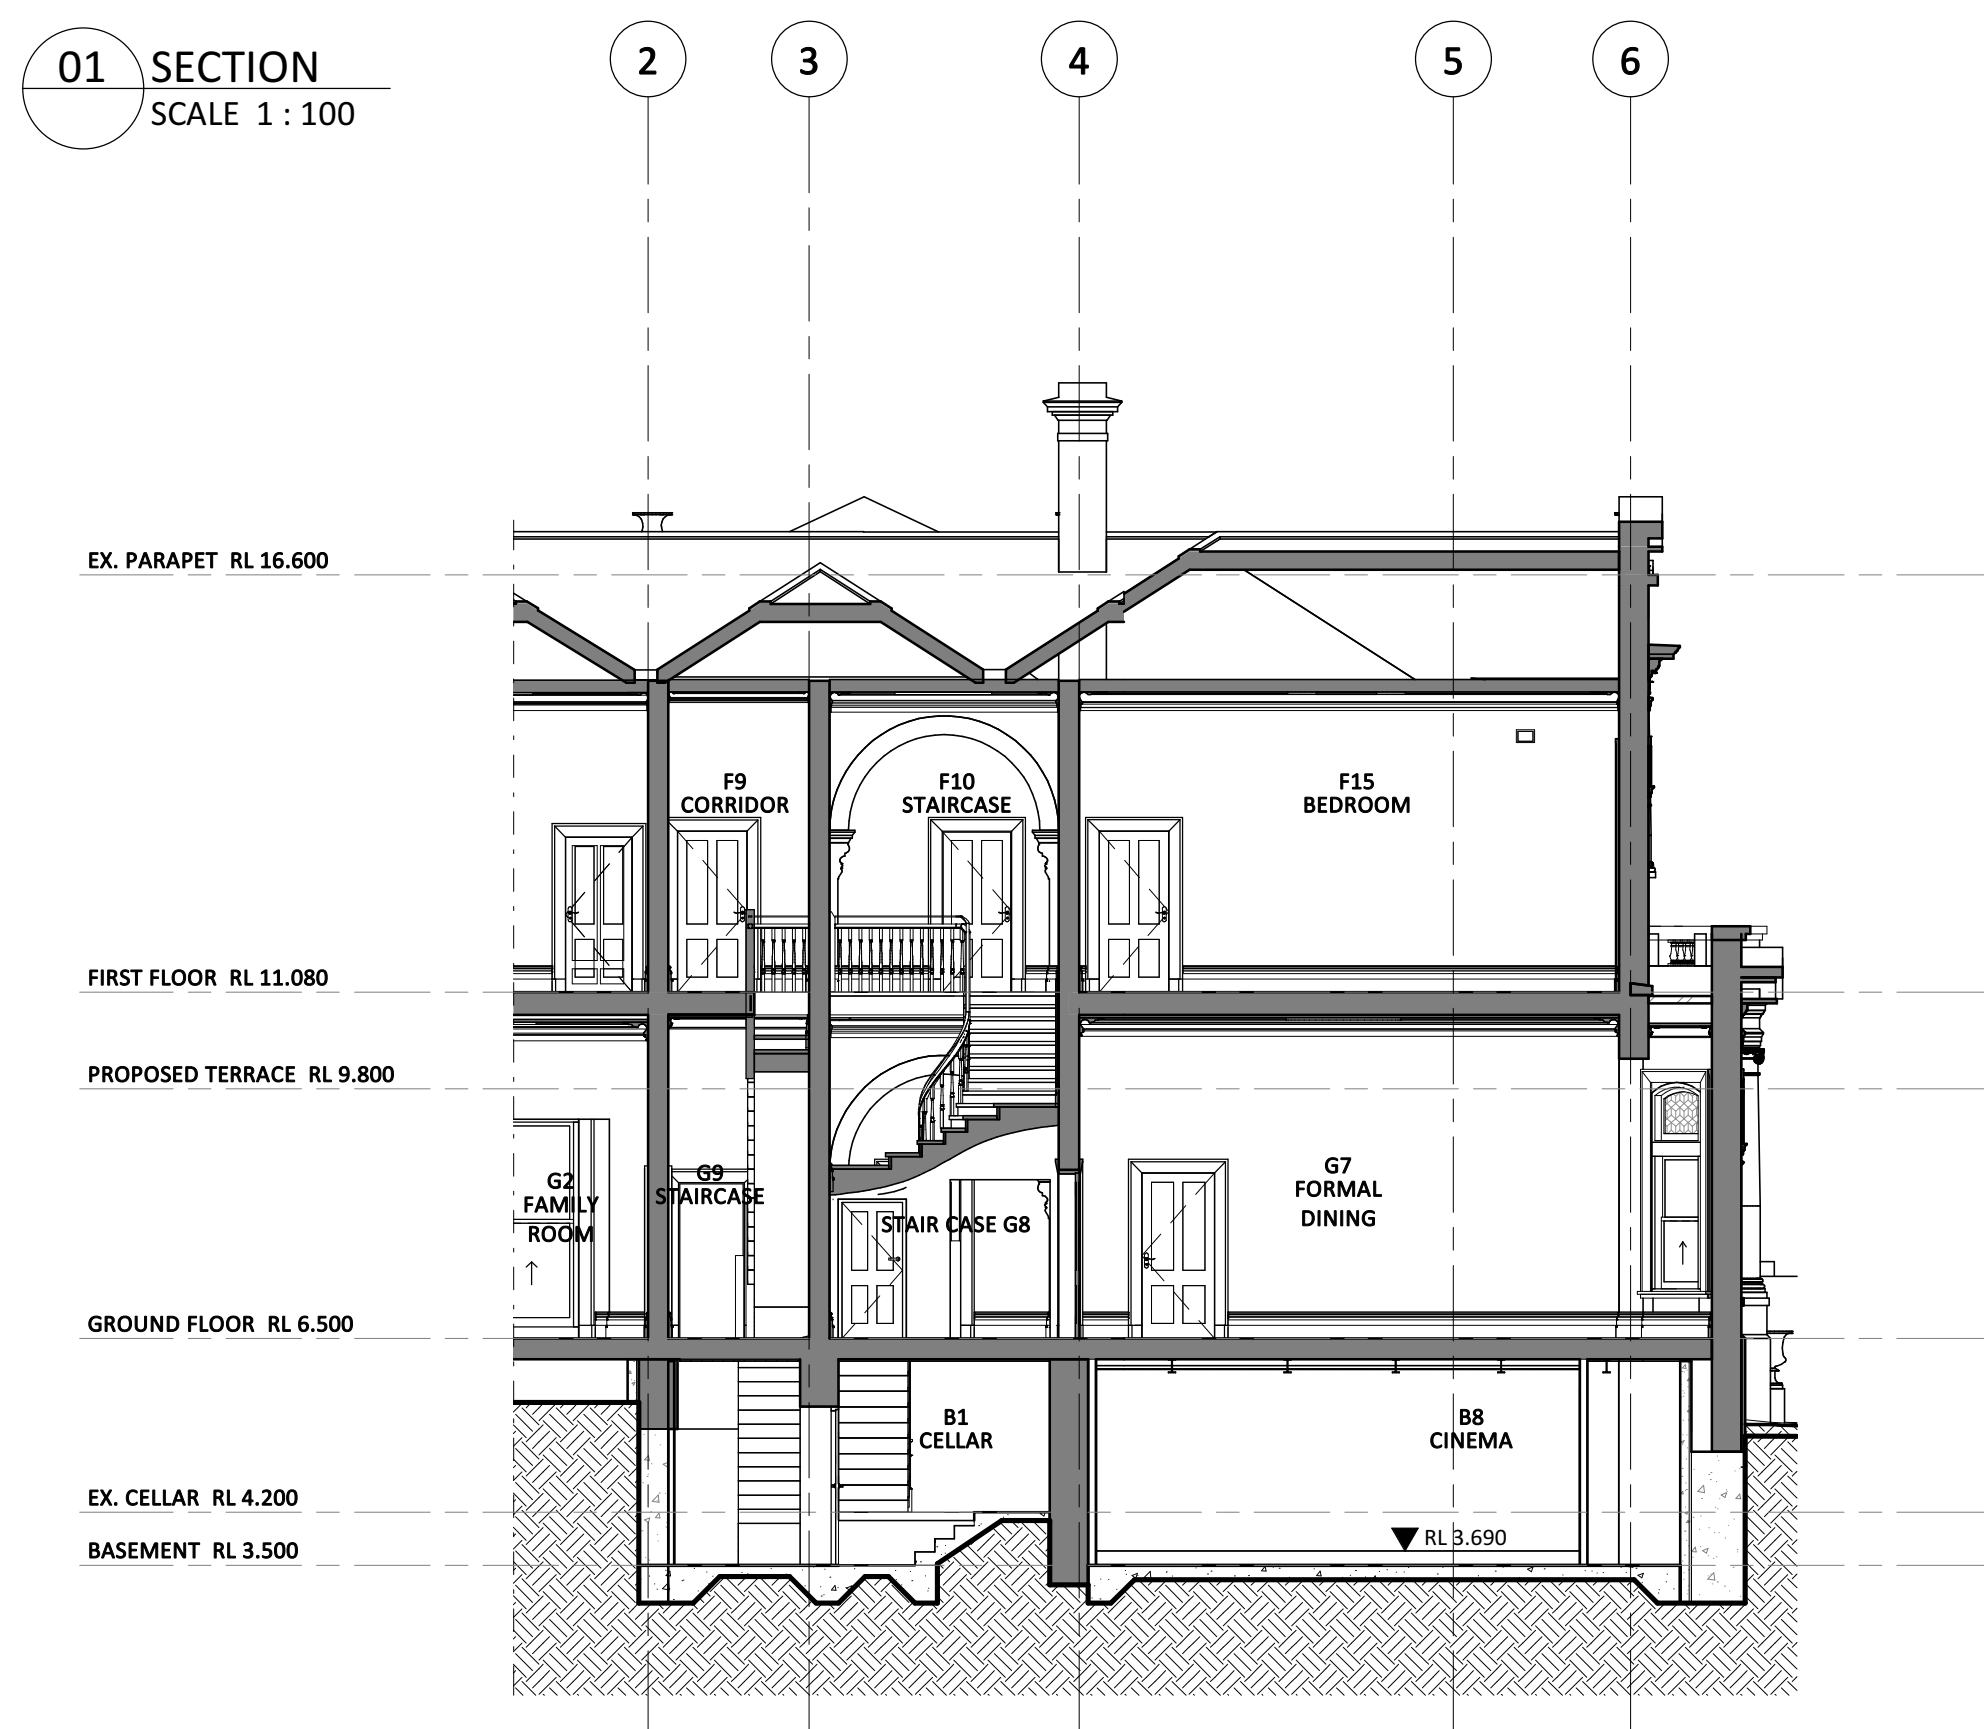


03 SECTION
SCALE 1 : 100

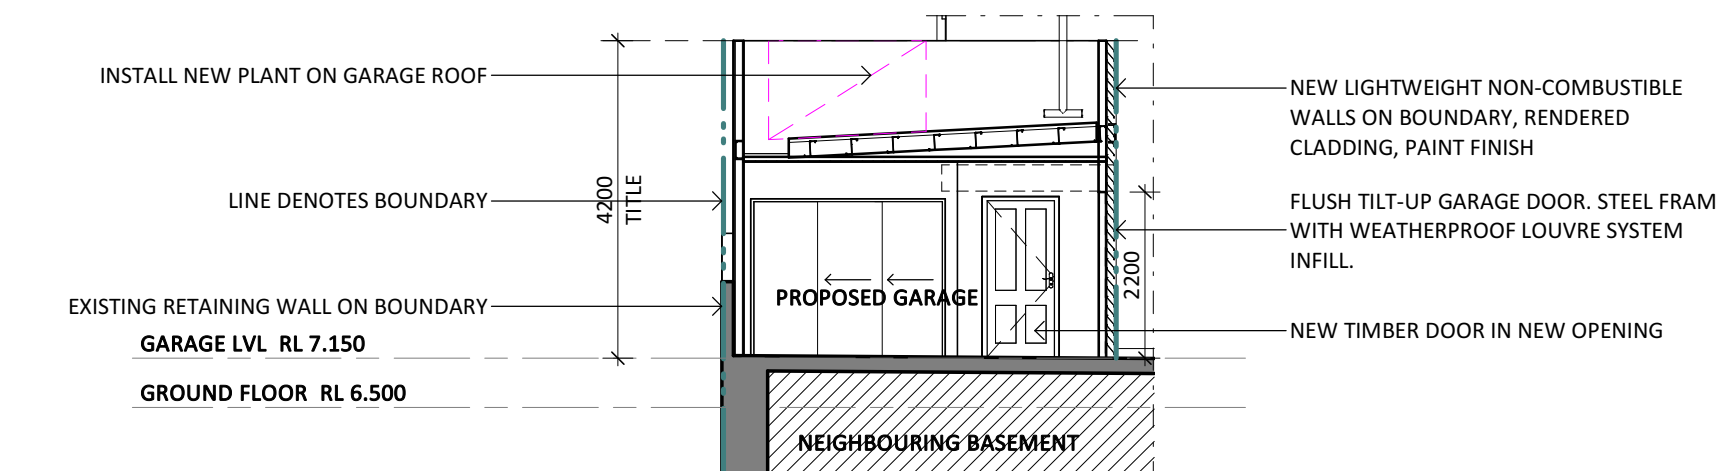

04 SECTION
SCALE 1 : 100

NOT FOR CONSTRUCTION

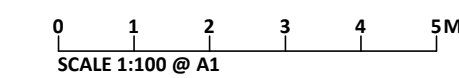

NO.	DATE	REVISION
DD1	03/11/2023	DRAFT ISSUE
DD2	22/12/2023	AUTHORITY SUBMISSION
DD3	05/03/2024	RFI RESPONSE

NOTE: ALL DIMENSIONS ARE TO BE VERIFIED ON SITE BEFORE COMMENCING ANY WORK OR PREPARING ANY SHOP DRAWINGS. SCALE INDICATED FOR REFERENCE ONLY. DO NOT SCALE OFF DRAWINGS. DO NOT SCALE DRAWINGS. OMISSIONS OR DISCREPANCIES ARE TO BE NOTIFIED TO THE PDS CONTRACTOR.
COPYRIGHT: THIS DRAWING IS COPYRIGHT AND REMAINS THE PROPERTY OF LOVELL CHEN.

LAND SURVEYOR
VERIS
LEVEL 3, 1 SOUTHBANK BVD
SOUTHBANK VIC 3006

BUILDING SURVEYOR
PHILIP CHUN
SUITE 3, LEVEL 1, 5 QUEENS ROAD
MELBOURNE VIC 3004

STRUCTURAL AND CIVIL ENGINEER
BCE DESIGN
LEVEL 1, 383 SMITH ST
FITZROY VIC 3065

SERVICES ENGINEER AND ESD CONSULTANT
NJM DESIGN
LEVEL 18, 350 QUEEN STREET
MELBOURNE VIC 3000

PLANNING CONSULTANT
UPCO
LEVEL 1, 80 DORCAS ST
SOUTHBANK VIC 3006

ACOUSTIC ENGINEER
RESONATE
LEVEL 4, 440 ELIZABETH ST
MELBOURNE VIC 3000

LANDSCAPE ARCHITECT
TCL
385 DRUMMOND ST
CARLTON, VIC 3053

CLIENT
SNOWY SEA FAMILY TRUST

LOVELL CHEN
LEVEL 5, 176 WELLINGTON PARADE
EAST MELBOURNE 3002 AUSTRALIA
TEL +61 (0)3 8667 0800
enquiry@lovelchen.com.au
www.lovelchen.com.au

PROJECT
AIRLIE MANSION NEW EXTENSION, CONSERVATION WORKS AND LANDSCAPE
452 ST KILDA RD, MELBOURNE
DRAWN: VK CHECKED: BM PROJECT NO: 9994 DATE: JUL 2023

DRAWING TITLE	ISSUE	SCALE	DRAWING NO.	REVISION
SECTIONS - PROPOSED	ISSUED FOR APPROVAL	1 : 100@A1	A3.00	DD3