




**CAMERA-No1\_**



**CAMERA NO 2**

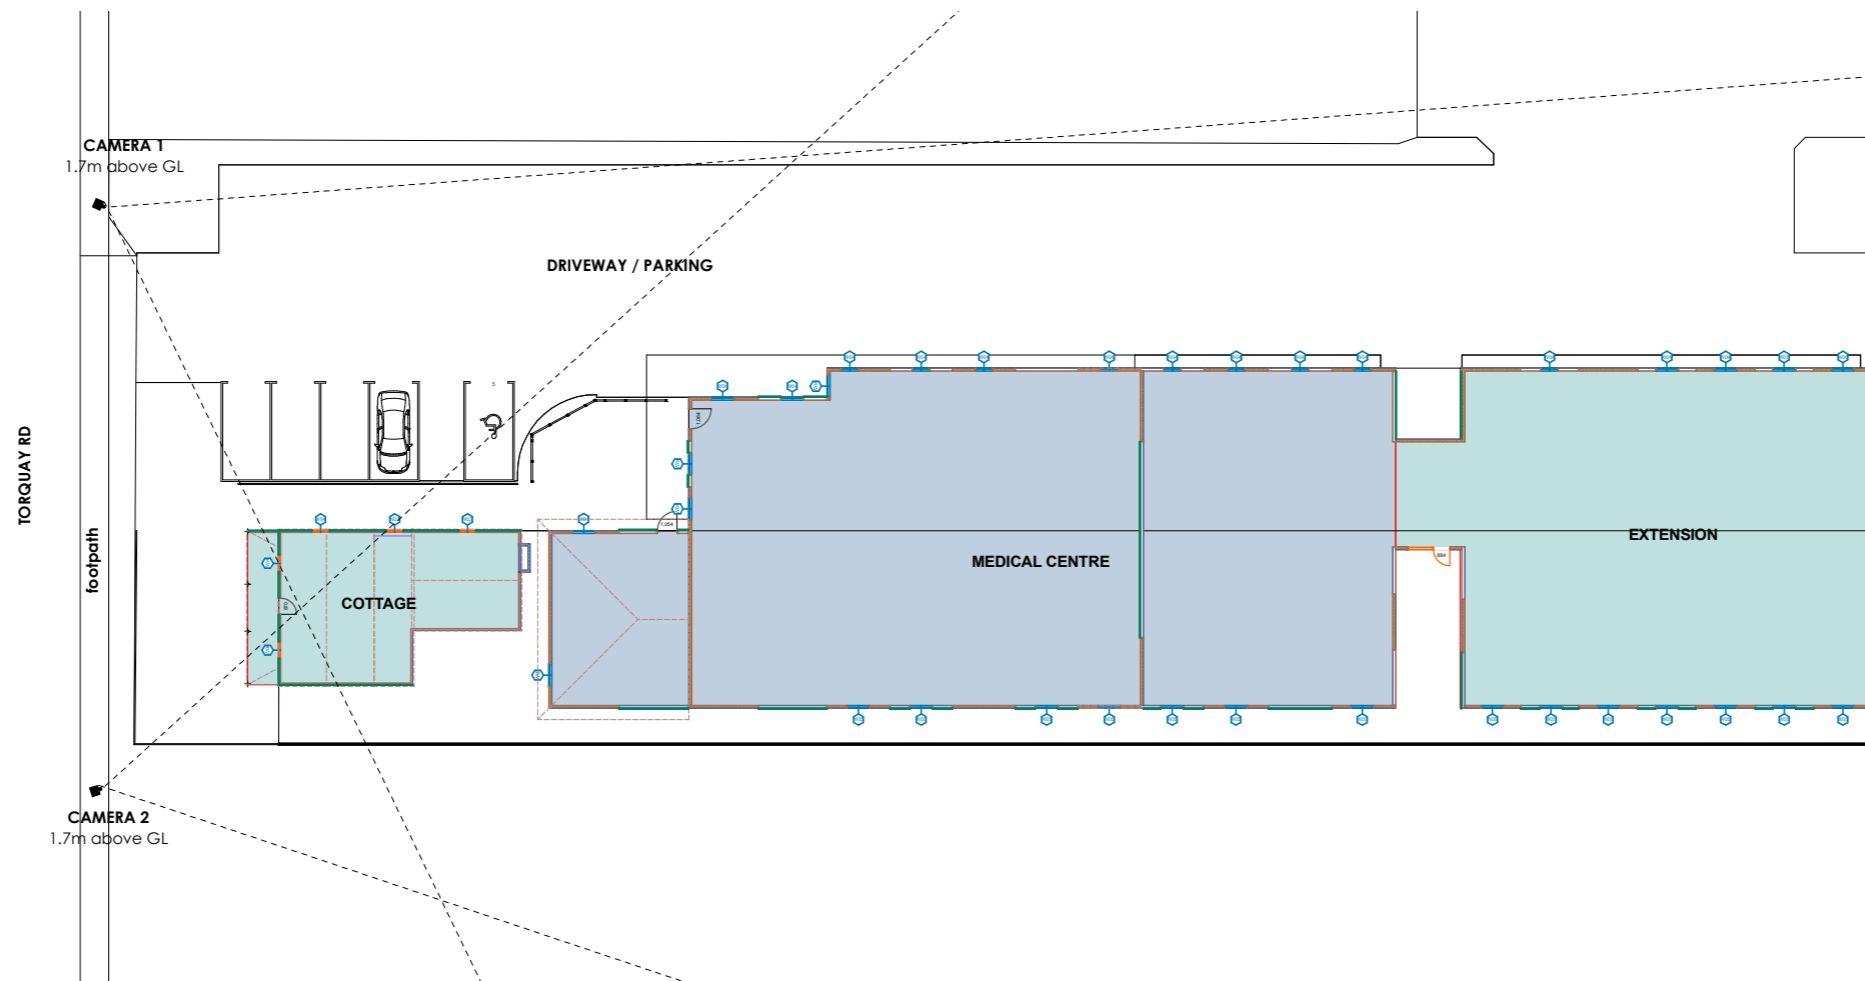

**VIEW LOCATION PLAN**

1:400