
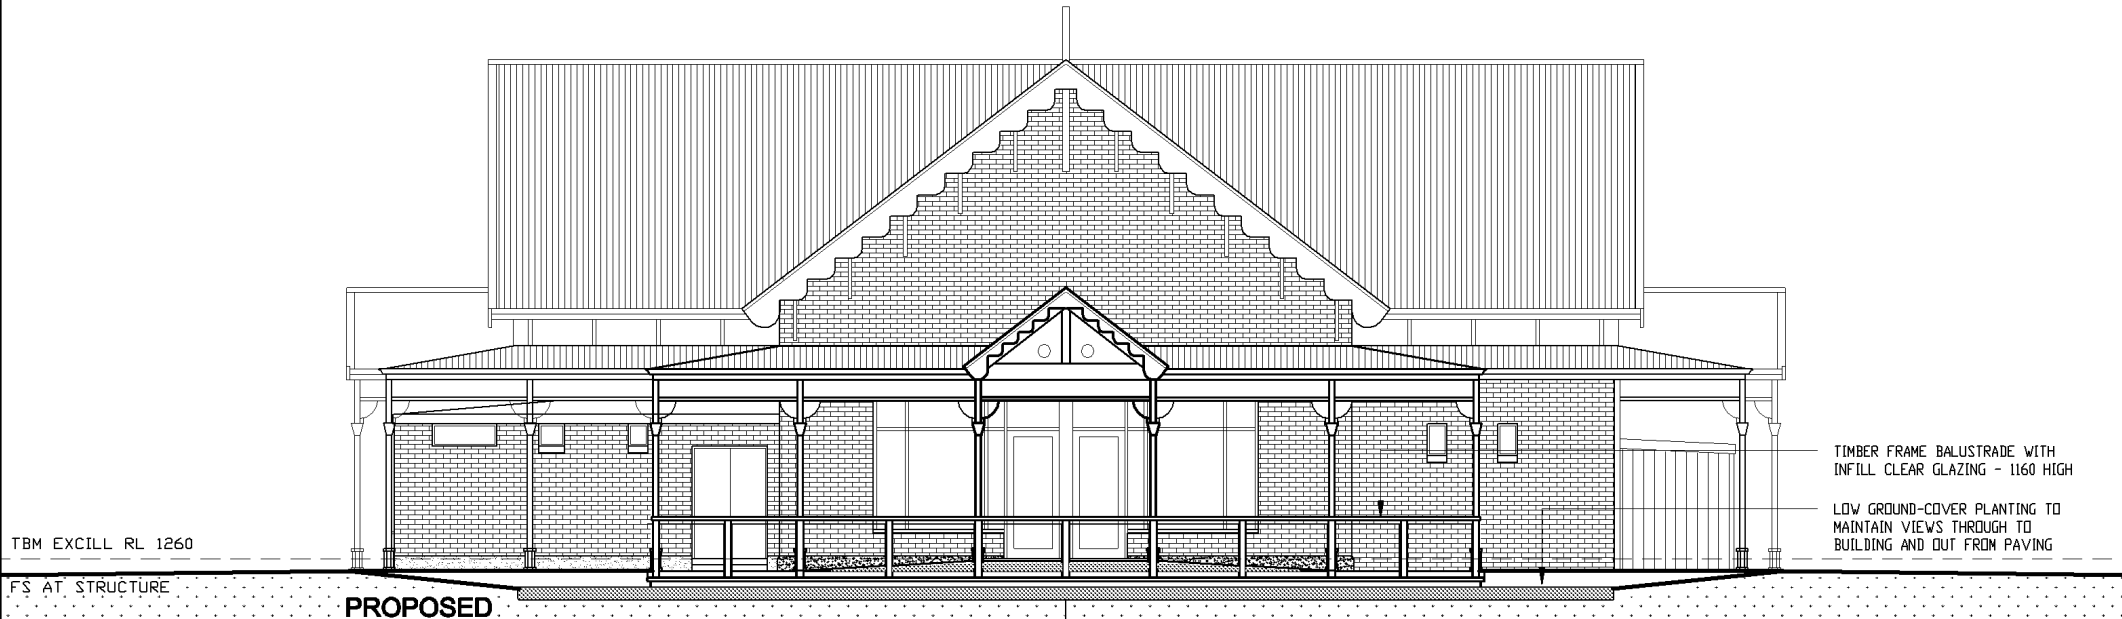


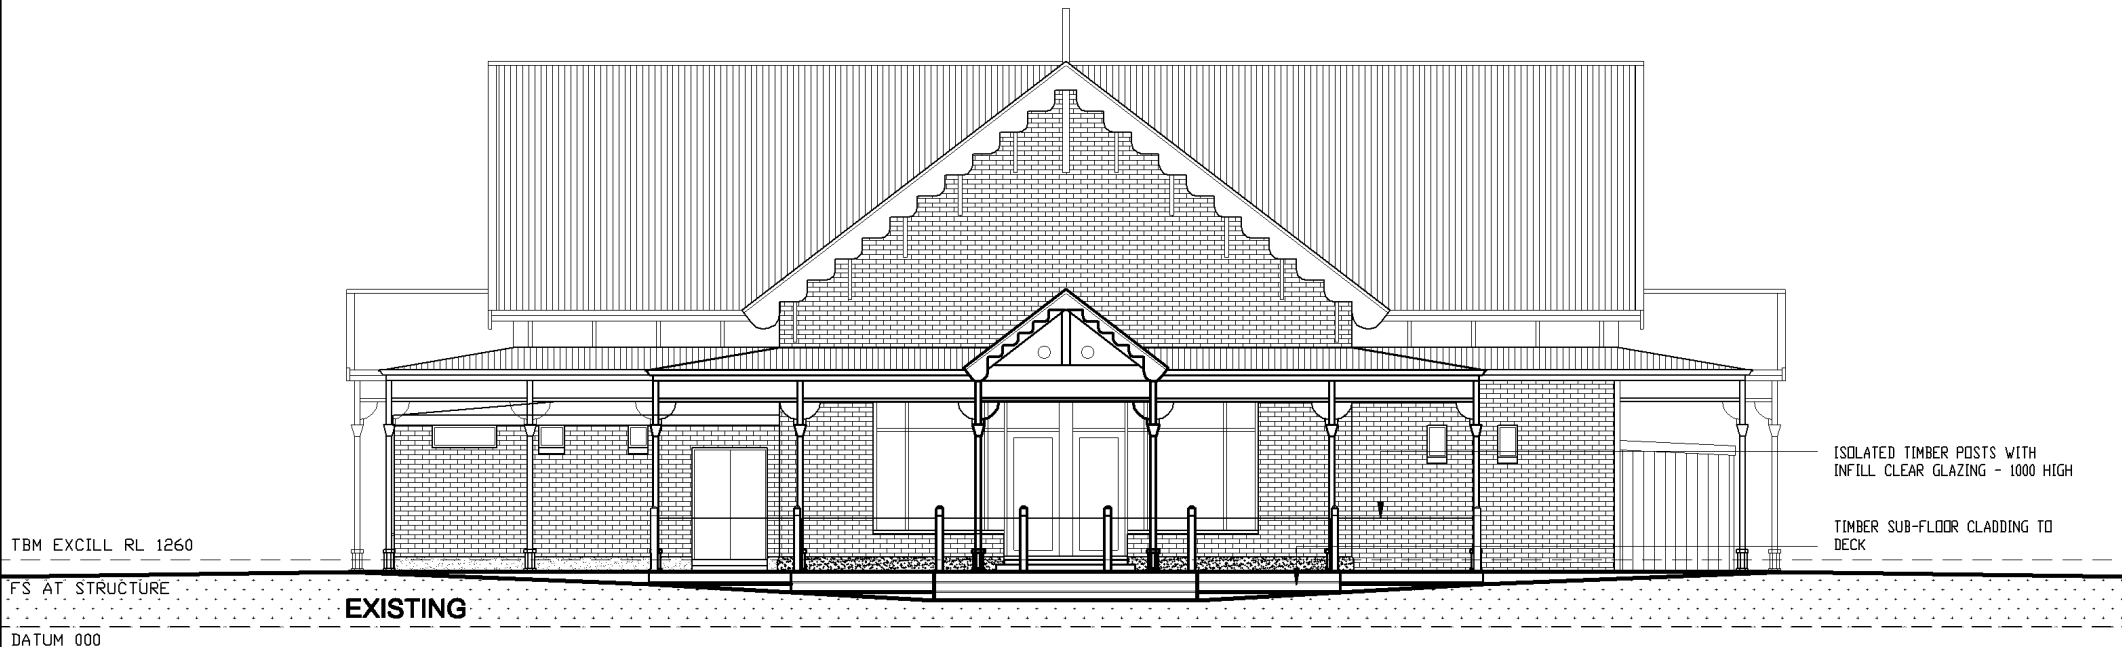

HERITAGE VICTORIA APPLICATION NOT FOR CONSTRUCTION H04 20250311	ORIGINAL SHEET A3	IF IN ANY DOUBT DO NOT GUESS ASK THE ARCHITECT	WORKS 3 - REAR PAVING LAKE LODGE (PIPERS) WENDOUREE PARADE City of Ballarat	EAST ELEVATIONS		VINCENT McDONALD ARCHITECT ABN 24 375 939 287 33 BLACKFELLOWS LANE HILLCREST VIC 3351 PH/FX 03 5344 9542
	---	---		0 1:100 @ A3 5m		
	DATE	AMENDMENT		MAY 2020 20/301 W3-101		