

(DATE)

(SIGNATURE)

(BLOCK LETTERS)


Certified By:



NOISE WALL INTERPRETIVE PATTERN

ART MURAL – FUTURE SUP

RAINWATER TANK – HERITAGE COLOUR INTEGRATION

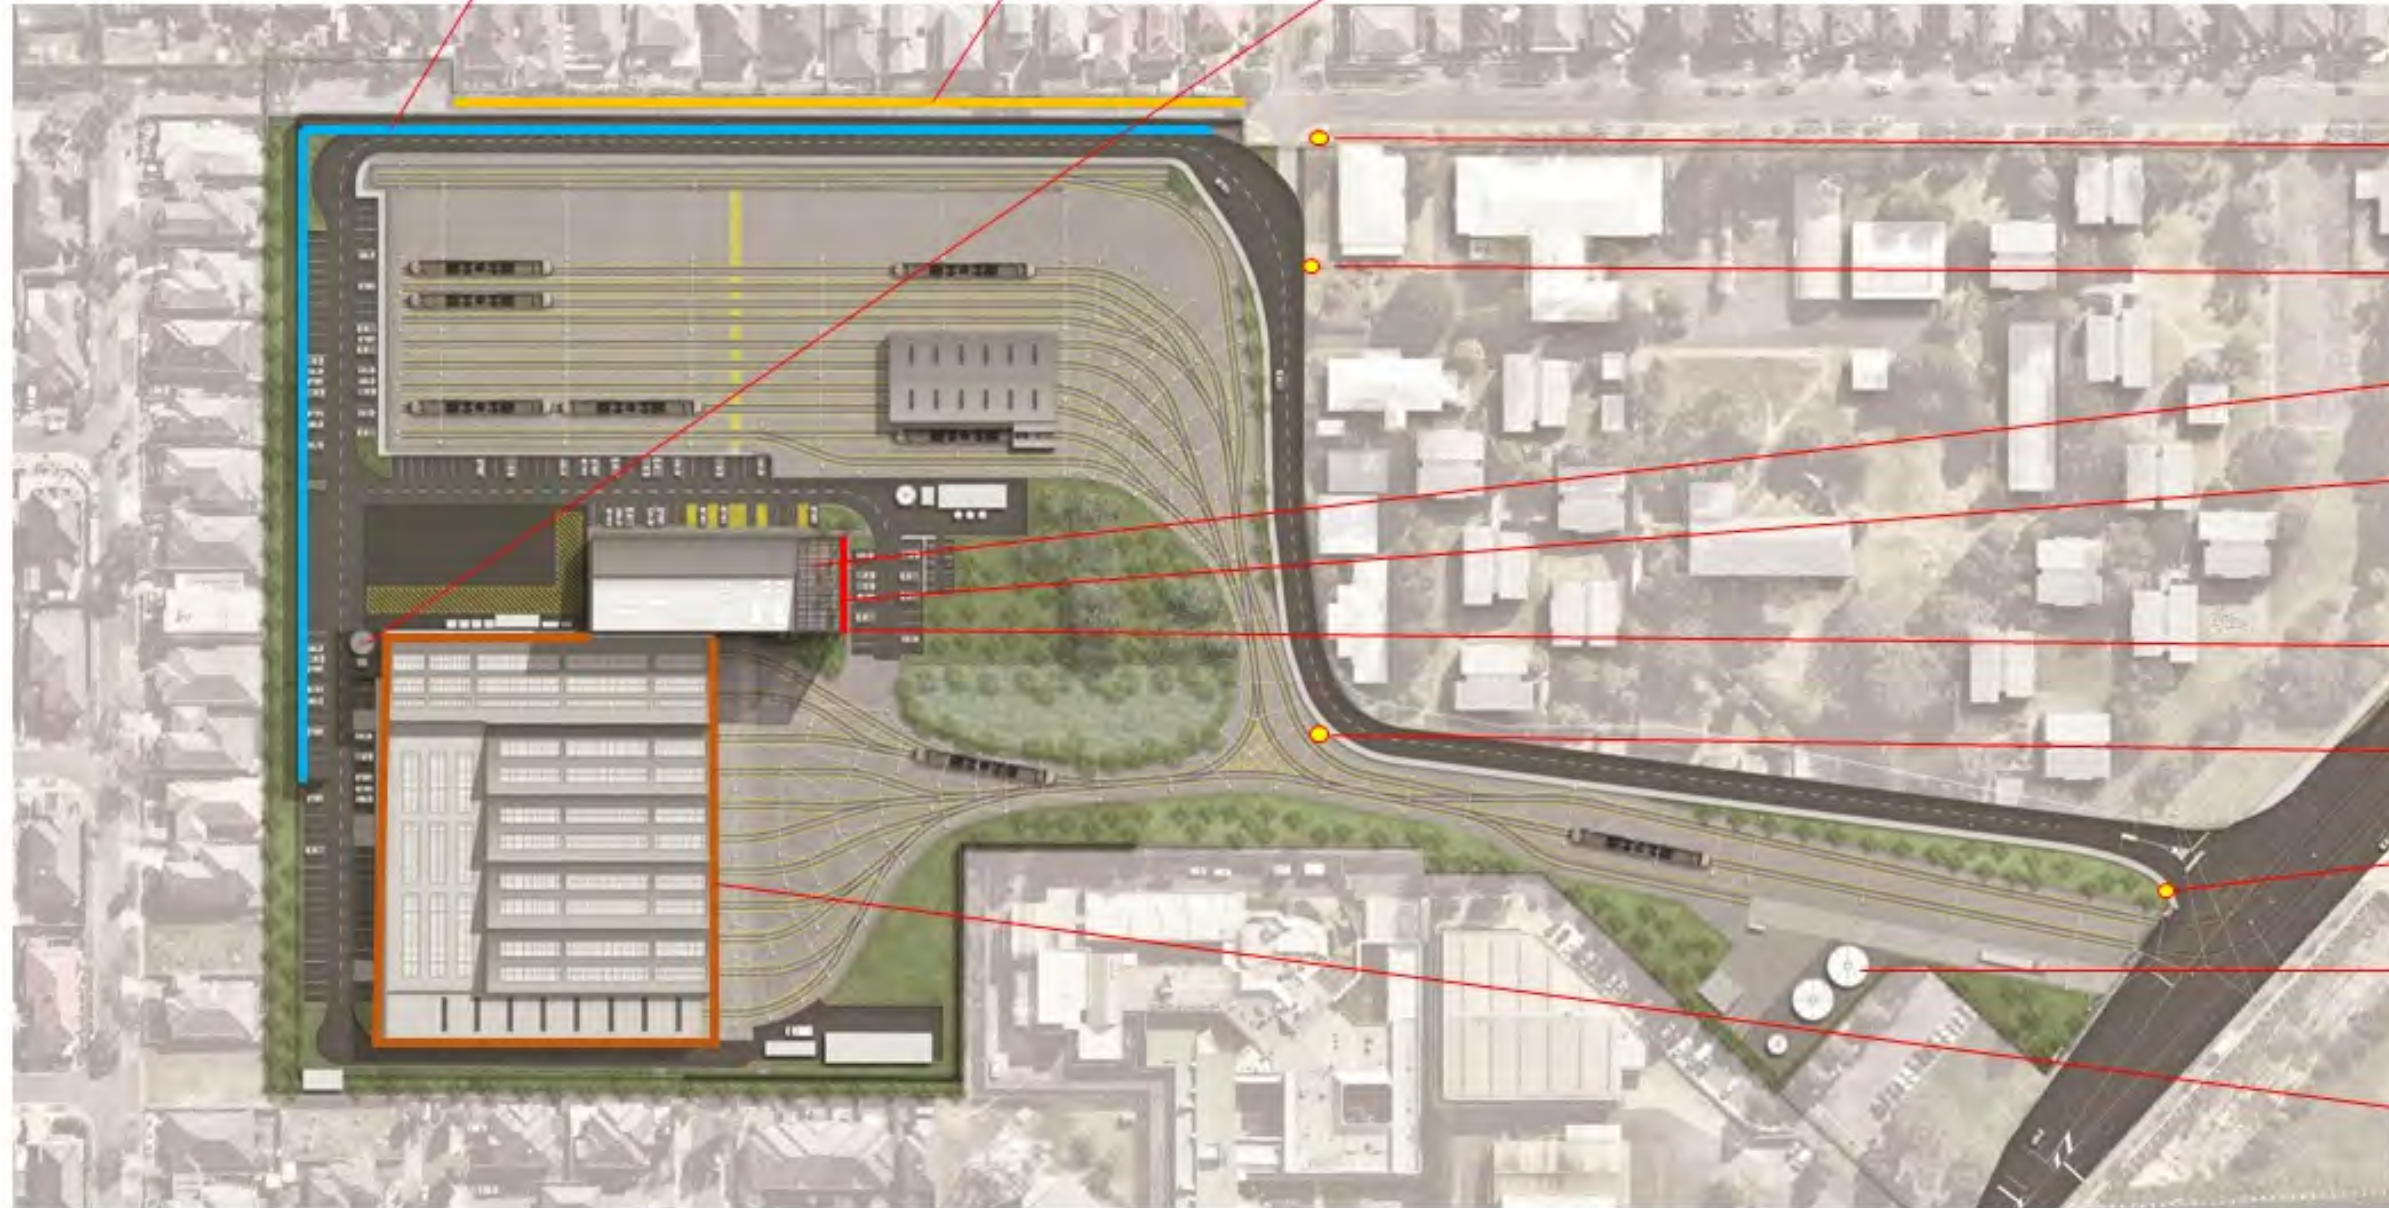

WILLIAMSON Rd INTERPRETATIVE SIGNAGE/PLAQUE/QR CODE

REMNANT STEAMPIPE & SIGNAGE

AVIARY PLAQUE

FORECOURT SIGNAGE

RE-USE OF RECYCLED BRICK – VERANDAH LANDSCAPING

INTREPRETIVE SIGN

INTREPRETIVE SIGN AT HAMPSTEAD RD

FIRE WATER TANKS – HERITAGE COLOUR INTEGRATION

INTERPRETIVE PATTERN TO PRECAST PANEL RELIEF

17/03/2023 11:37:13 AM

| Revised By | In Serv | Rev. | Date | Description | Designed | Checked | Ind. Review | Approved |
|------------|---------|------|------------|-------------------------------------|-----------|---------|-------------|----------|
| M.MAHMUD | | D | 16.03.2023 | HERITAGE APPROVAL APPLICATION ISSUE | A.GARRITY | | | |
| M.MAHMUD | | C | 23.02.2023 | HERITAGE APPROVAL APPLICATION ISSUE | A.GARRITY | | | |
| M.MAHMUD | | B | 05.12.2022 | HERITAGE APPROVAL APPLICATION ISSUE | A.GARRITY | | | |
| M.MAHMUD | | A | 11.11.2022 | HERITAGE APPROVAL APPLICATION ISSUE | A.GARRITY | | | |


| | |
|---------------------|--|
| Consultant | |
| Franchisee / Lessee | |

This drawing has been prepared by, or compiled from information provided by, persons other than PTV. To the maximum extent permissible by law, PTV takes no responsibility for, and makes no representations in relation to, the completeness, accuracy or quality of any information contained in this drawing. Each user of this drawing releases PTV from all and any loss, damage, cost, expense or liability in relation to the use of, or any reliance on, this drawing or the information contained in it.

All written dimensions take precedence over scaled dimensions.

This drawing is provided only for the information of the person or organisation to whom PTV provides it. It may not be provided to, or used by, any other person without PTV's prior written consent.

| | | |
|---|--------------------------------|---------------|
| TRAM INFRASTRUCTURE | | |
| TRAM MAINTENANCE AND STABLING FACILITY | | |
| TMF MAIDSTONE | | |
| HERITAGE INTERPRETATION PLAN | | |
| Up Location East. North. ID# | Down Location East. North. ID# | Datum MGA Z55 |

| | | | |
|--|--|-----------------------------------|---------------|
| Project Drawing Number: 061 | | Revision D | |
| DPK: NWP-DPK-131-00-ARC-0001 | | KBR Project No: MET750-0131 | |
|  Department of Transport and Planning | | Drawn By | Designed By |
| | | Author | Designer |
| File Name Sheet No. 01 of 01 | | Checked By | Ind. Review |
| | | Checker | |
| In Serv. Scale Sheet Size A3 | | Approved | Approval Date |
| | | Approver | |
| | | Drawing Number TMF_A061 | |
| | | D | |