



EXAMPLE ELEVATION
SCALE 1:100

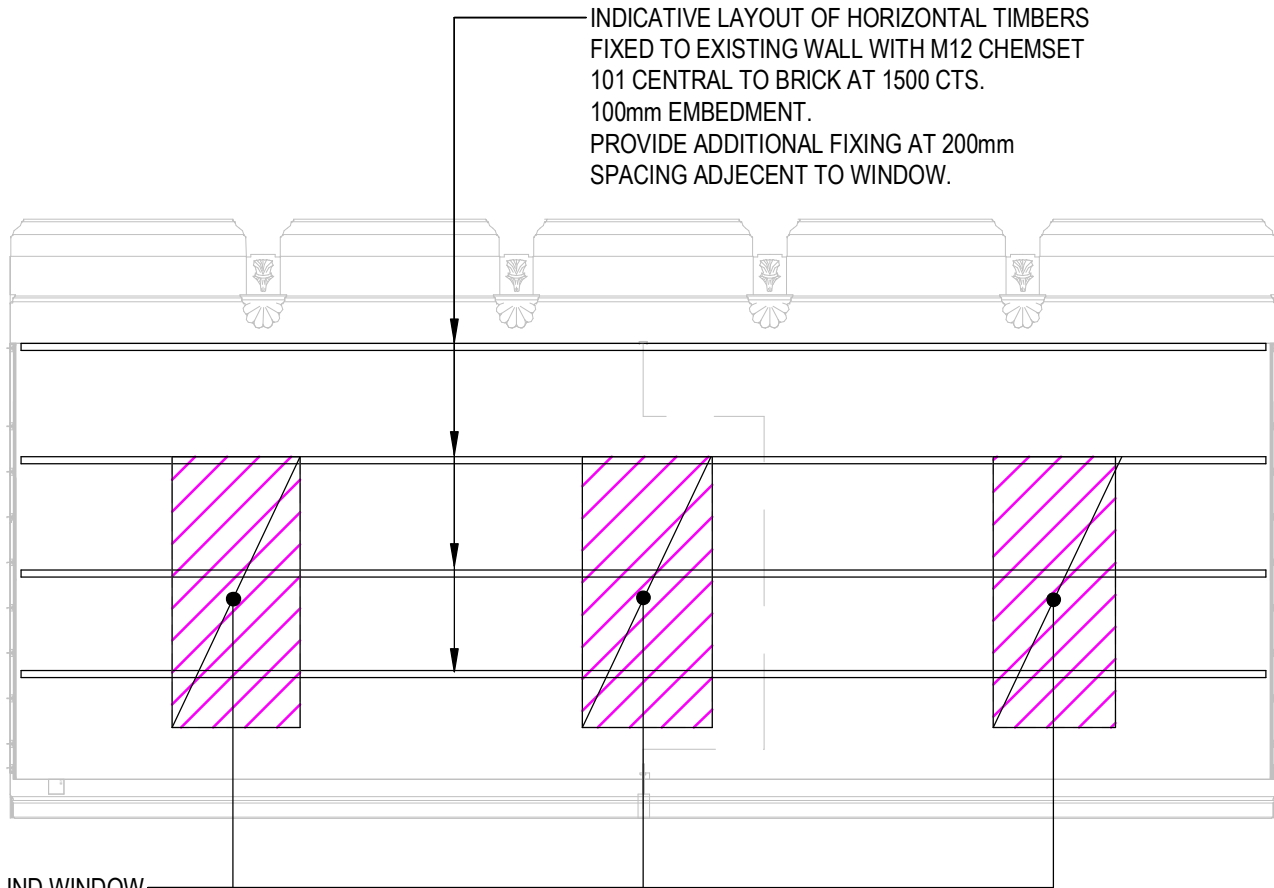


 HATCH INDICATES NO GO ZONE FOR FIXINGS

EXAMPLE ELEVATION BLIND WINDOW
SCALE 1:100

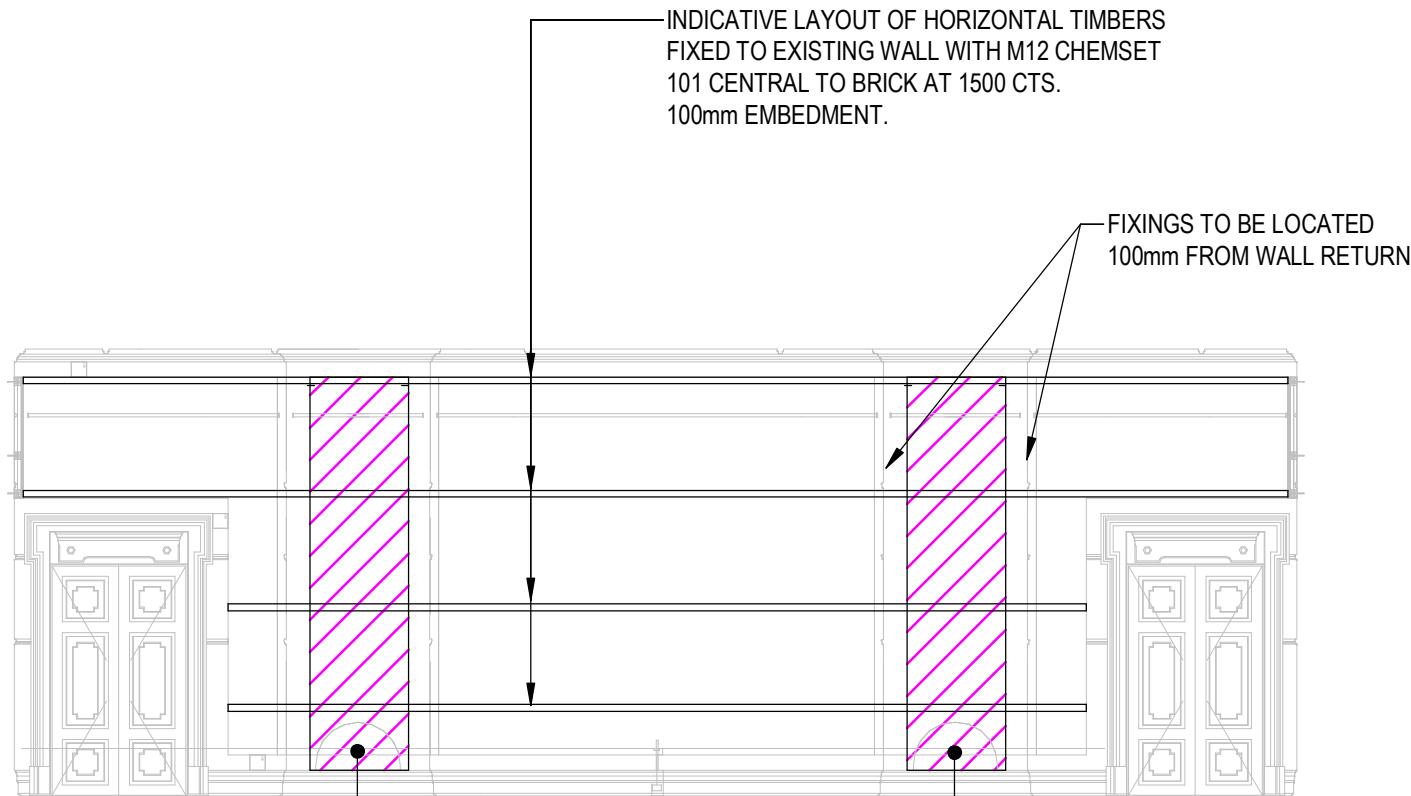

EXISTING SEALED
FIREPLACE

 HATCH INDICATES NO GO ZONE FOR FIXINGS

EXAMPLE ELEVATION SEALED FIREPLACE
SCALE 1:100

<small>DISCLAIMER: Copyright of this drawing is vested in BCE DESIGN and this drawing/file is not to be reproduced or copied in whole or in part, in any form, without the prior written approval of BCE DESIGN. The recipient is responsible for ensuring that they review the status of this drawing, and are in receipt of the current revision prior to use. Except where figured dimensions have been provided, BCE DESIGN is not responsible for dimensioning and setting out, this drawing has not been produced to a level of dimensional accuracy suitable for fabrication. The contractor is responsible for production of fabrication / shop drawings where these are required. This drawing has been produced for the named client for use on this project only and is not to be used for any other purpose.</small>			
C1	CONSTRUCTION ISSUE	HR	1/11/2024
T1	TENDER ISSUE	HR	31/10/2024
REV	DESCRIPTION	BY	DATE



DATE: NOV'24	SCALE AT A3: 1 : 100
DESIGNER: MP	DRAWN: HR
CHECKED: MP	APPROVED: -

STATUS:
CONSTRUCTION ISSUE

PROJECT NAME:
ART GALLERY OF BALLARAT


CLIENT :
LOVELL CHEN

DRAWING TITLE:
GALLERY WALL ELEVATIONS


PROJECT NUMBER:
233285

DRAWING No:
S10

REVISION:
C1



BCE Design Corporation Pty Ltd
Copyright © 2023
bcedesign.com.au
info@bcedesign.com.au

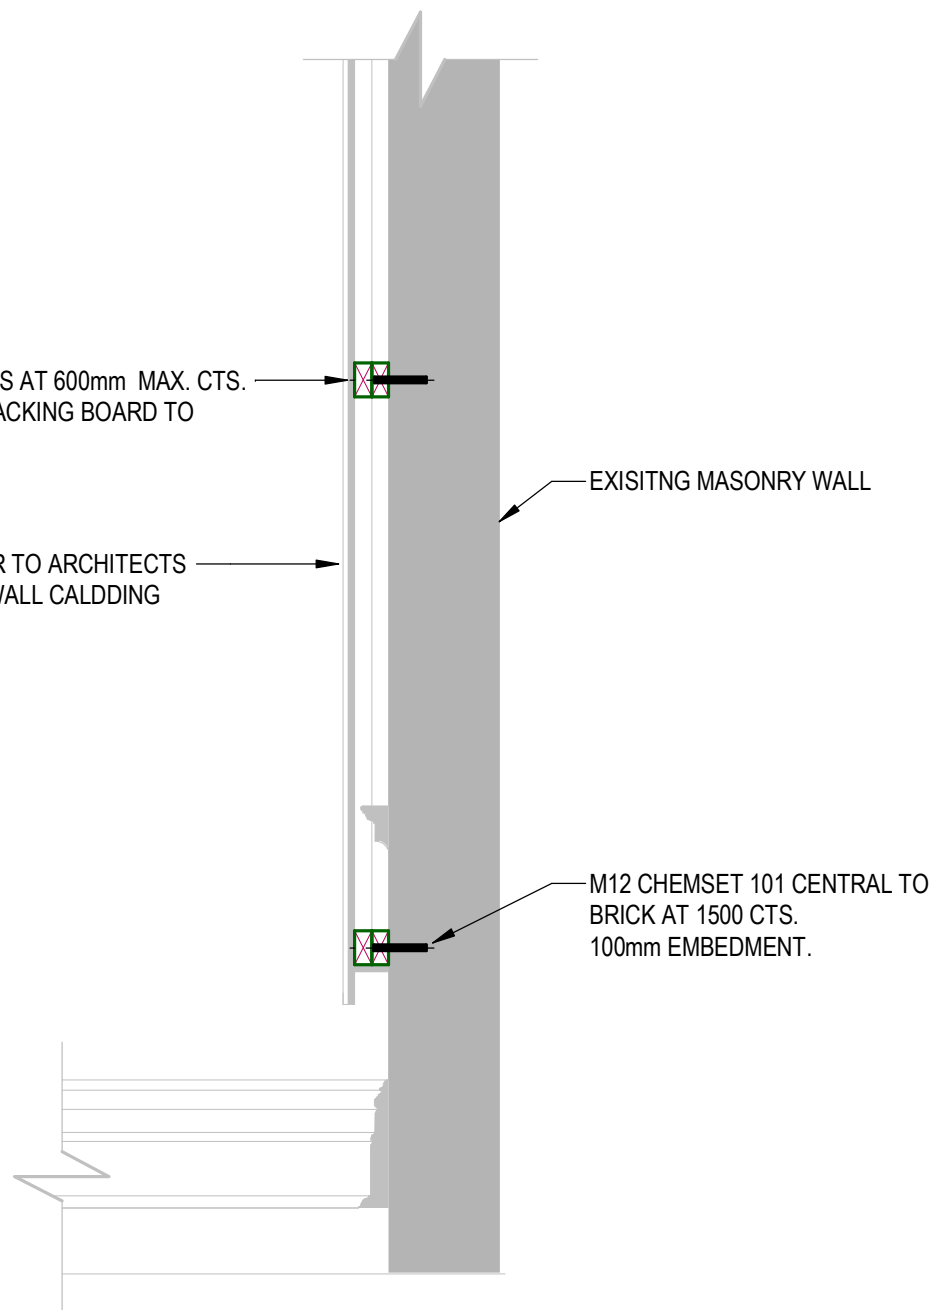

CONNECTION DETAIL
SCALE 1:20

DRAWING CREATED IN REVIT.

<div>DISCLAIMER: Copyright of this drawing is vested in BCE DESIGN and this drawing/file is not to be reproduced or copied in whole or in part, in any form, without the prior written approval of BCE DESIGN. The recipient is responsible for ensuring that they review the status of this drawing, and are in receipt of the current revision prior to use. Except where figured dimensions have been provided, BCE DESIGN is not responsible for dimensioning and setting out, this drawing has not been produced to a level of dimensional accuracy suitable for fabrication. The contractor is responsible for production of fabrication / shop drawings where these are required. This drawing has been produced for the named client for use on this project only and is not to be used for any other purpose.</div>							
C1	CONSTRUCTION ISSUE	HR	1/11/2024				
REV	DESCRIPTION	BY	DATE				



DATE: NOV'24	SCALE AT A3: 1 : 20
DESIGNER: MP	DRAWN: HR
CHECKED: MP	APPROVED: -

STATUS:
CONSTRUCTION ISSUE

PROJECT NAME: ART GALLERY OF BALLARAT
CLIENT : LOVELL CHEN

DRAWING TITLE: GALLERY WALL FIXING DETAIL		
PROJECT NUMBER: 233285	DRAWING No: S11	REVISION: C1
<div><div></div><div><div>BCE Design Corporation Pty Ltd Copyright © 2023 bcedesign.com.au info@bcedesign.com.au</div></div></div>		