




EAST ELEVATION



RED DENOTES CUT LINE



LINE OF T-RIB STEEL ARCH

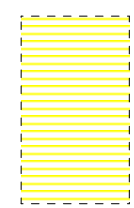

YELLOW DENOTES EXTENT OF CORRUGATED SHEETING TO BE CAREFULLY MARKED AND REMOVED TO ALLOW FOR THE SEPARATION OF HUT INTO 5 SEGMENTS


SHEETS TO BE REPLACED IN THEIR ORIGINAL POSITION AFTER THE STRUCTURE HAS BEEN RECOLATED



EXISTING DORMER ELEMENTS



APPROXIMATE DIMENSIONS OF EACH SECTION (DIMENSION TO BE CONFIRMED ONSITE)

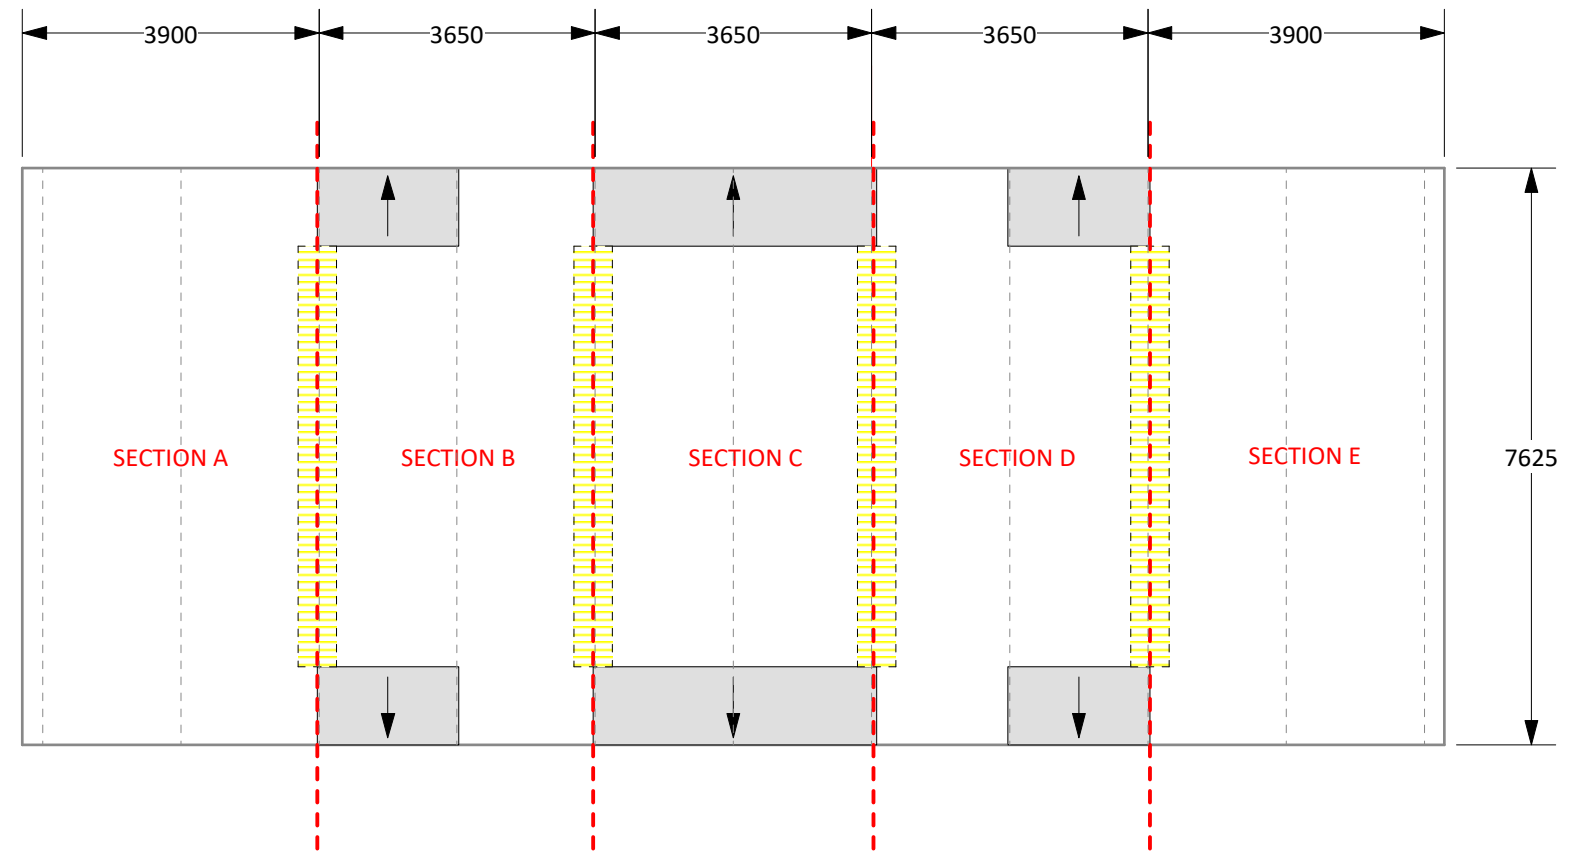

ROOF PLAN