



Preferred Options

H00	Cover Page
H01	Preferred Option Ground Floor Foyer Plan
H02	Preferred Option Ground Floor Foyer Elevation
H03	Option 2 Ground Floor Foyer Plan
H04	Option 2 Ground Floor Foyer Elevation
H05	Option 3 Ground Floor Foyer Plan
H06	Option 3 Ground Floor Foyer Elevation
H07	Option 4 Ground Floor Foyer Plan (not viable)
H08	Option 4 Ground Floor Foyer Elevation (not viable)





MICHAEL TAYLOR
 ARCHITECTURE
 & HERITAGE


Hoo

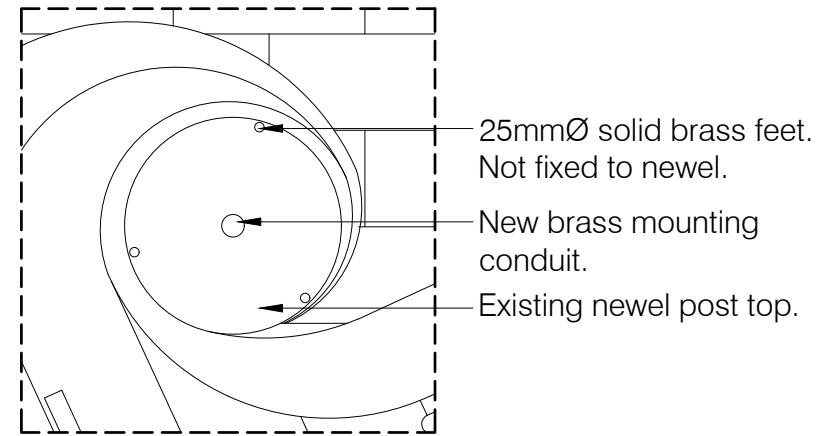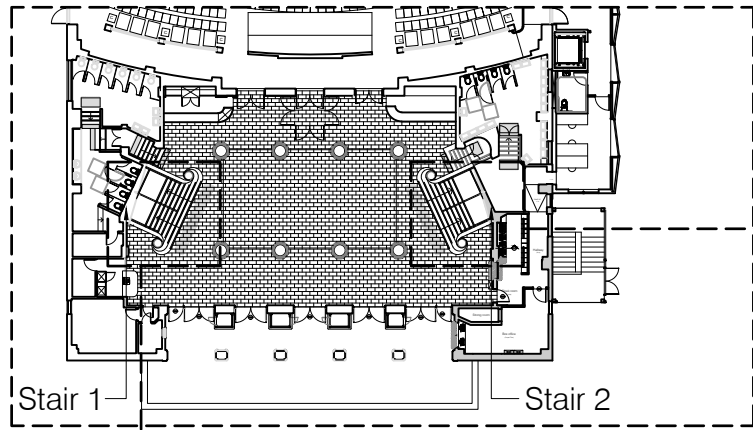

03
01 **Digital Column Section Plan**
1 : 20

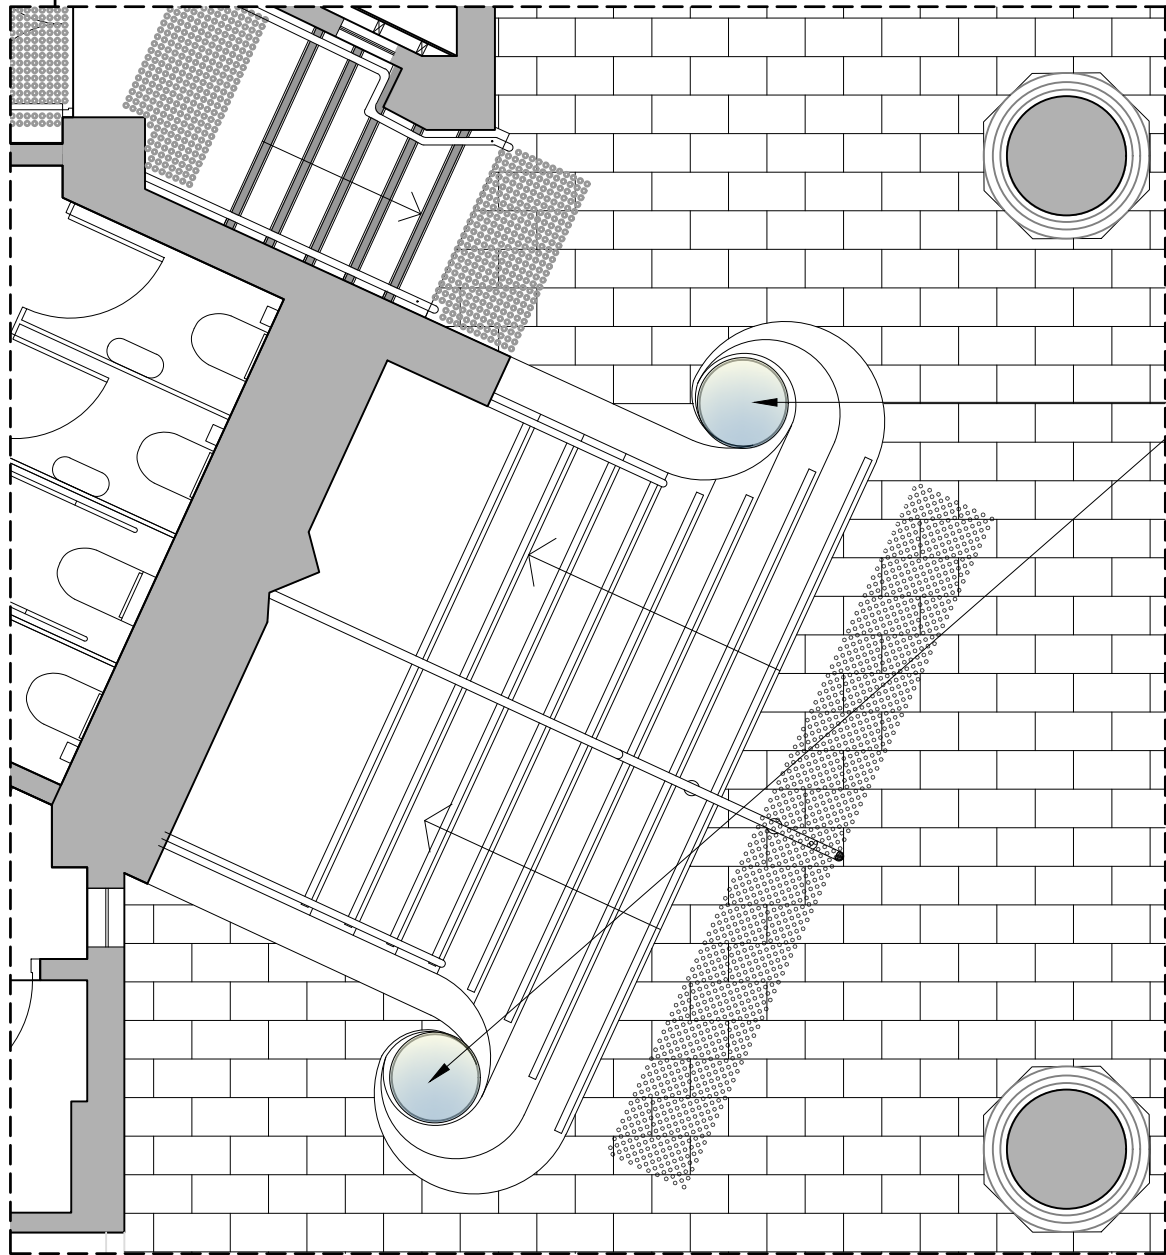


01
01 **Ground Floor Foyer Plan - Stair 1**
1 : 50

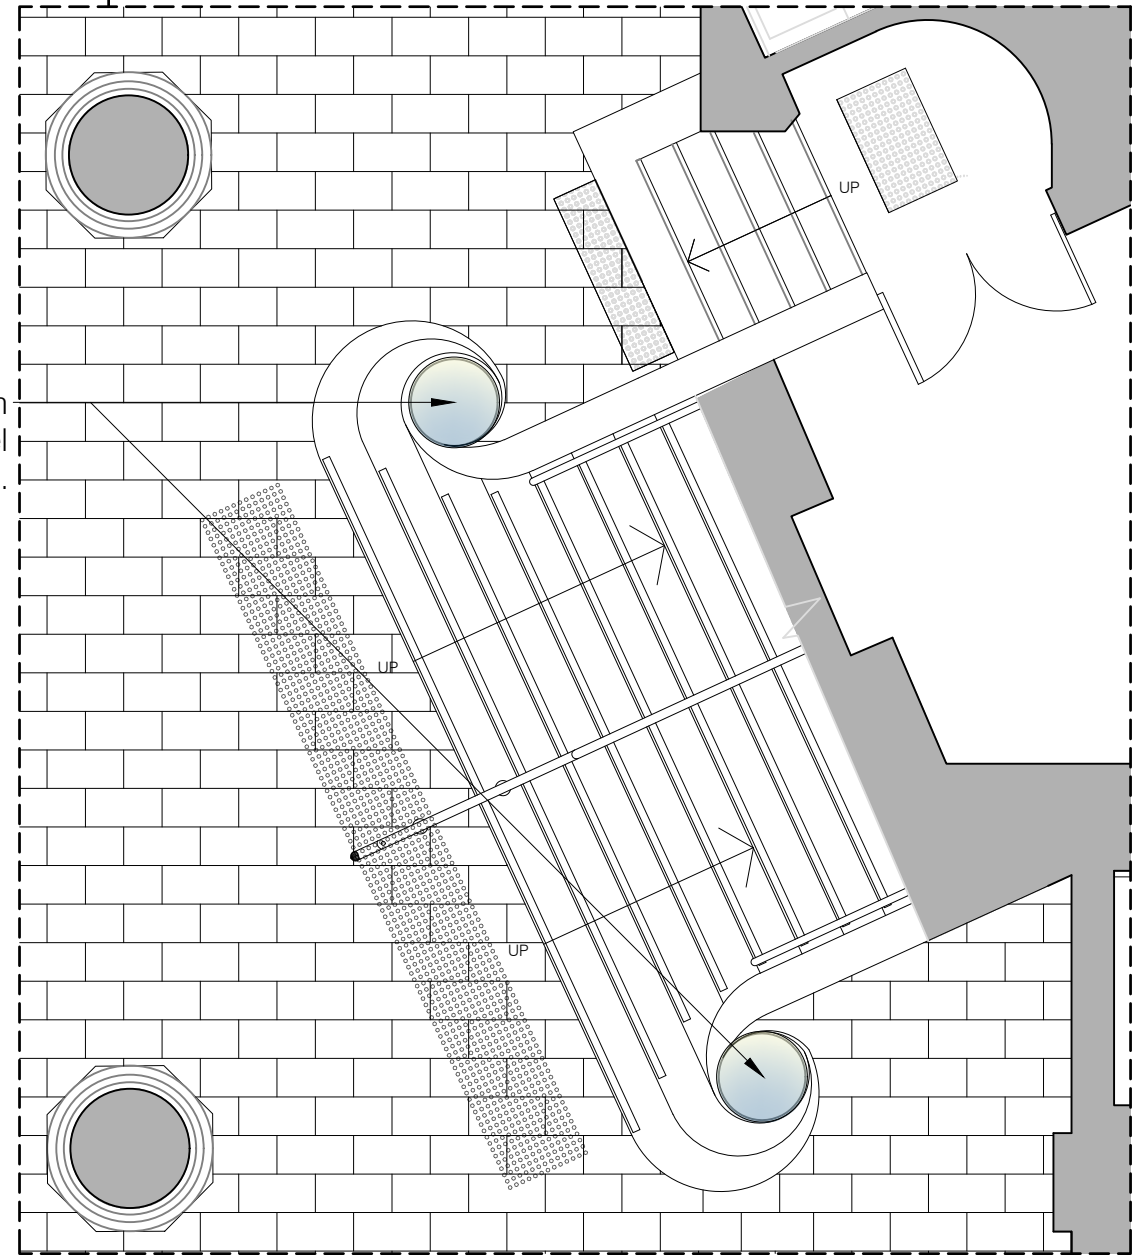

02
01 **Ground Floor Foyer Plan - Stair 2**
1 : 50



Proposed 611mm
diameter digital newel
column.

• • • • • MICHAEL TAYLOR • • • • • ARCHITECTURE • • • • • & HERITAGE	PROJECT Palais Theatre, Ground Floor Foyer - Digital Newel Columns LOCATION Lower Esplanade, St Kilda South, Victoria, 3182	TITLE Proposed Ground Floor Foyer Plan - Preferred Option Digital Newel Column	 NORTH	DO NOT SCALE DRAWINGS. COPYRIGHT: MICHAEL TAYLOR ARCHITECT AND CONSERVATION CONSULTANT pty ltd	DATE 17/06/2026 SCALE @A3 DRAWN YS DRAWING NO. H01
--	---	--	-------------------	---	--

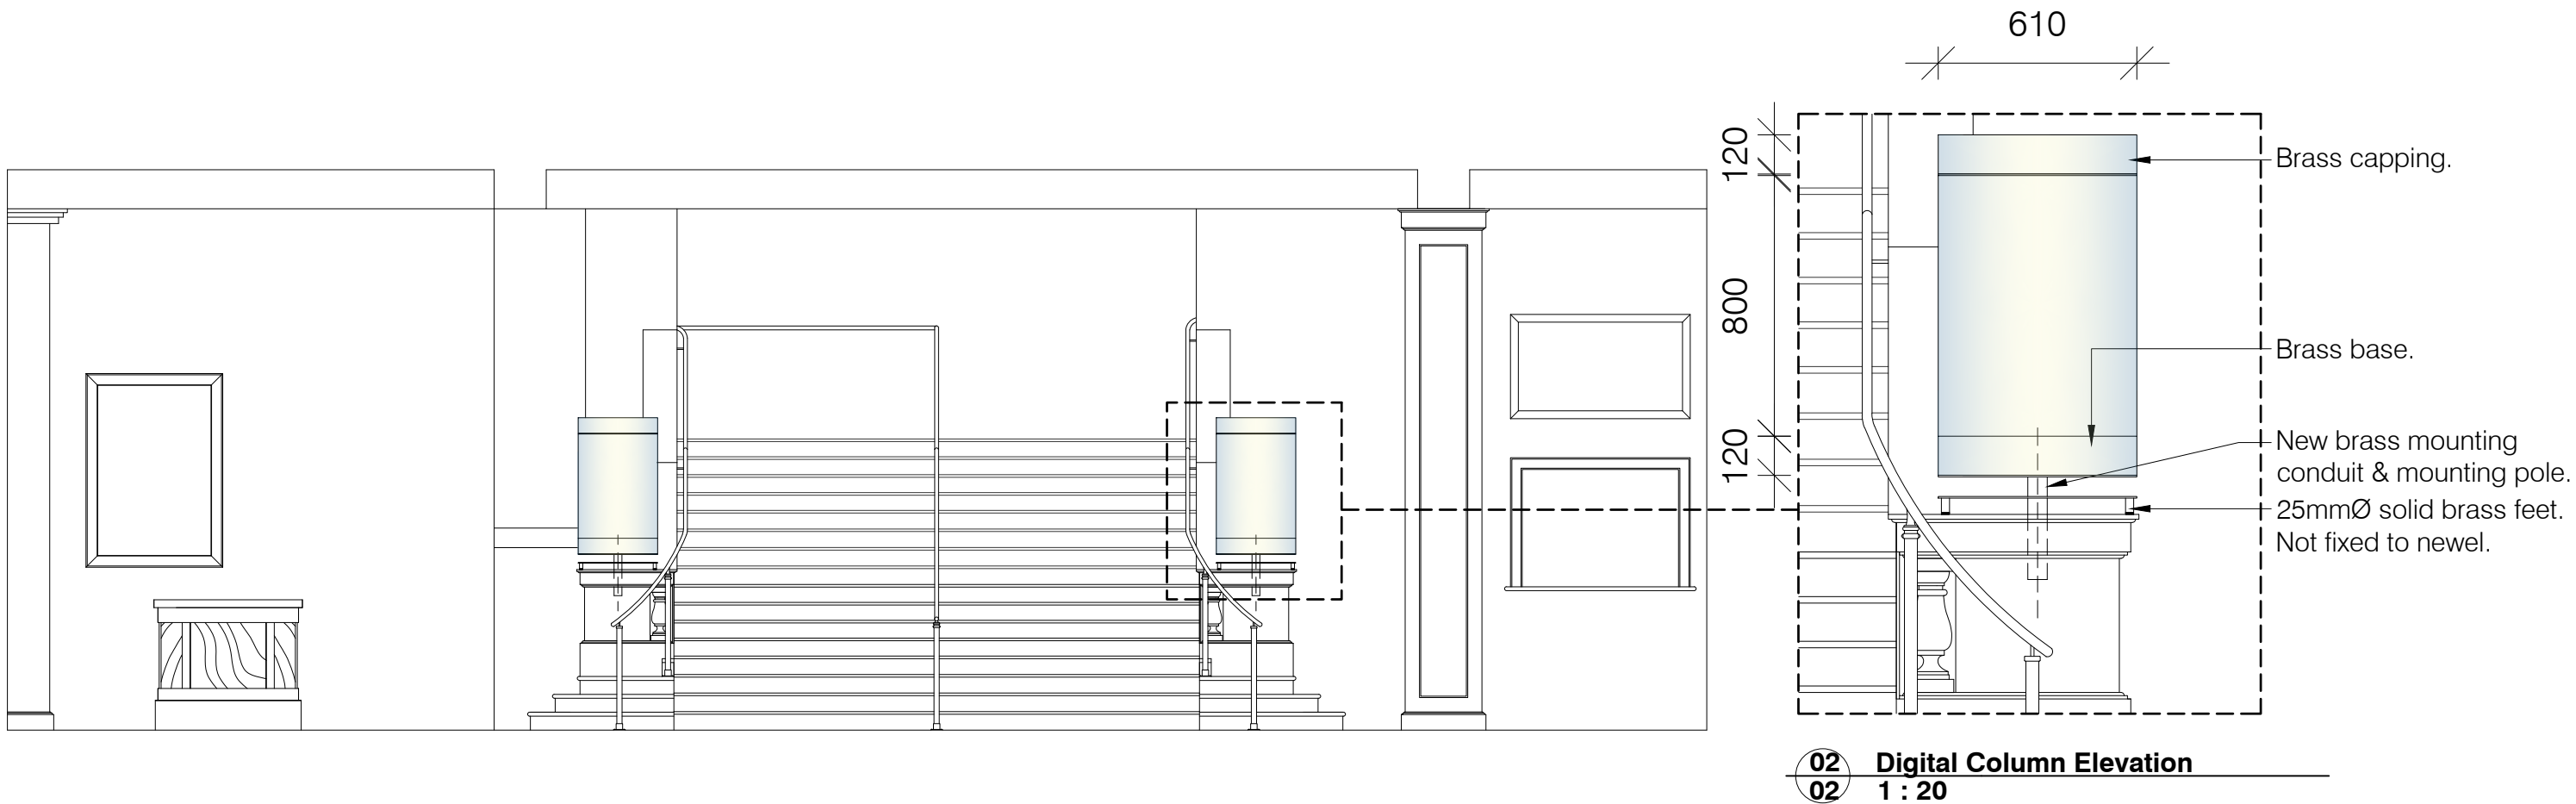


Heritage Act Approval


• • • • • MICHAEL TAYLOR • • • • • ARCHITECTURE • • • • • & HERITAGE	PROJECT Palais Theatre, Ground Floor Foyer - Digital Newel Columns LOCATION Lower Esplanade, St Kilda South, Victoria, 3182	TITLE Proposed Stair 2 Elevation - Preferred Option Digital Newel Column	NORTH	DO NOT SCALE DRAWINGS. COPYRIGHT: MICHAEL TAYLOR ARCHITECT AND CONSERVATION CONSULTANT pty ltd	DATE 17/06/2026 SCALE @A3 DRAWN YS DRAWING NO. H02
---	---	--	--------------	---	--

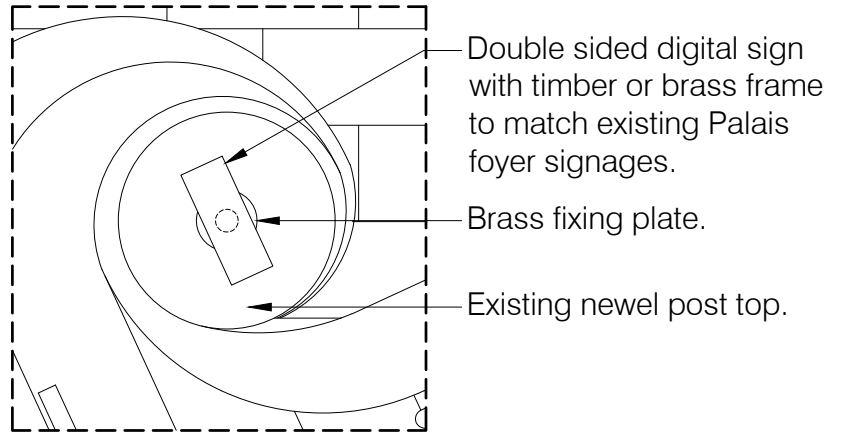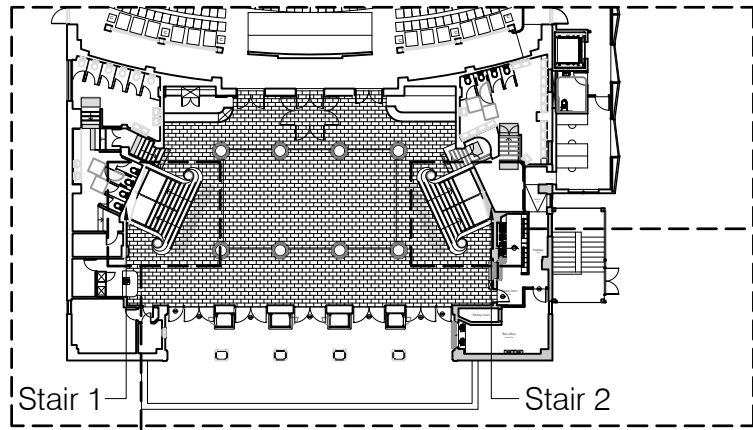

03 Digital Signage Section Plan
03 1 : 20

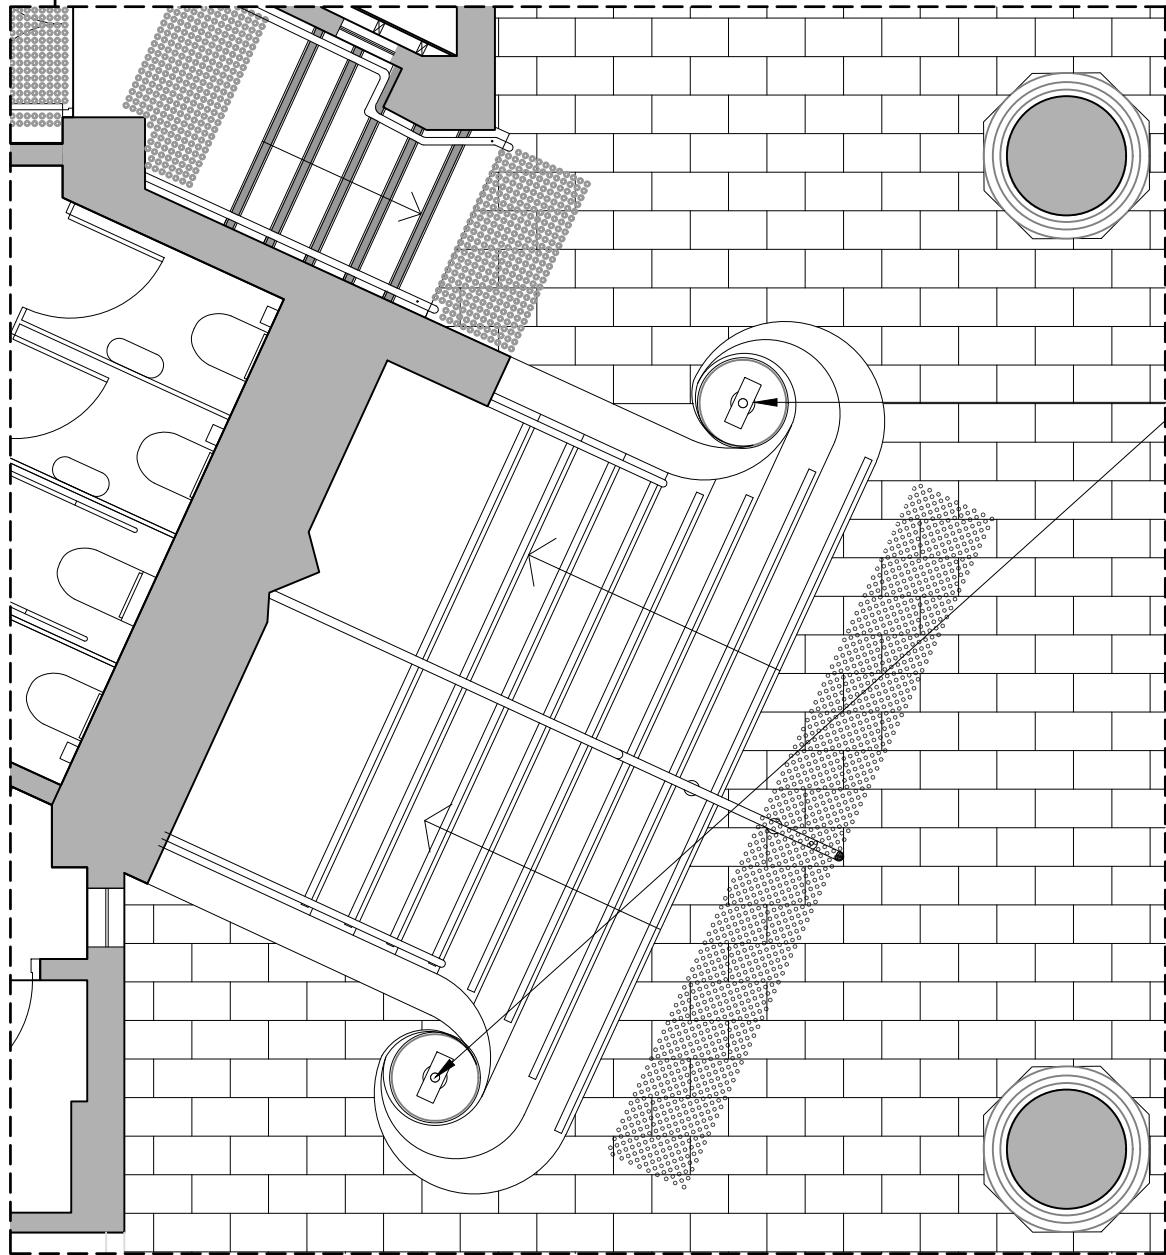


01 Ground Floor Foyer Plan - Stair 1
03 1 : 50

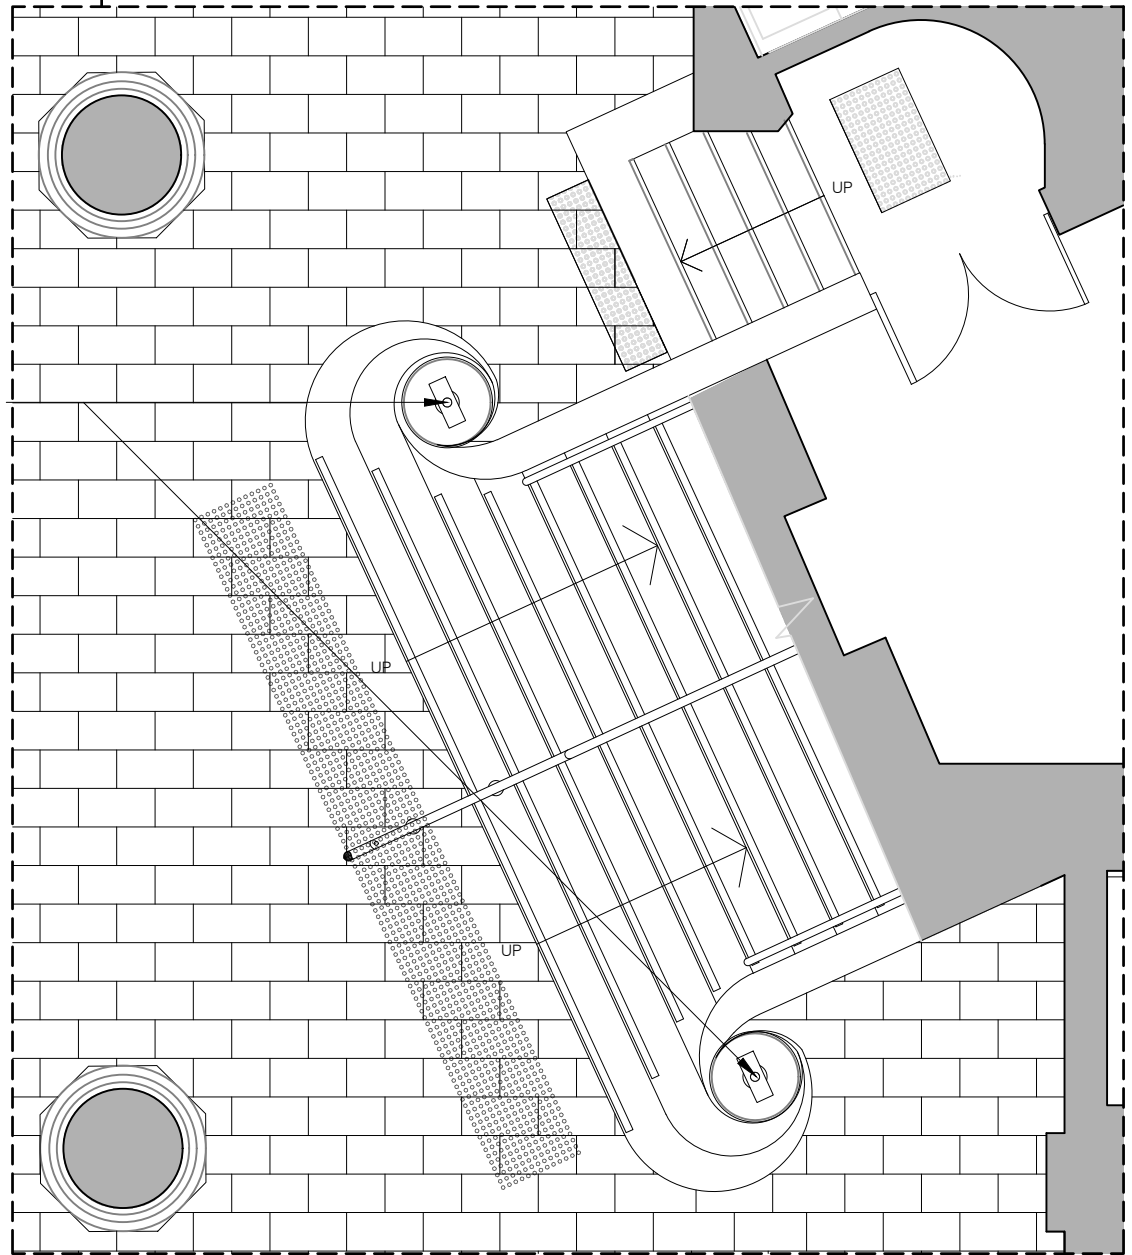


02 Ground Floor Foyer Plan - Stair 2
03 1 : 50


Proposed double sided bollard signs.

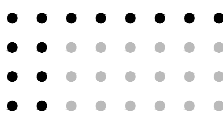 MICHAEL TAYLOR ARCHITECTURE & HERITAGE	PROJECT Palais Theatre, Ground Floor Foyer - Digital Newel Columns LOCATION Lower Esplanade, St Kilda South, Victoria, 3182	TITLE Ground Floor Foyer Plan - Option 2 Double Sided Bollard Signs	 NORTH	DO NOT SCALE DRAWINGS. COPYRIGHT: MICHAEL TAYLOR ARCHITECT AND CONSERVATION CONSULTANT pty ltd	DATE 17/06/2026 SCALE @A3 DRAWN YS DRAWING NO. H03
--	---	--	--	---	--


Existing merchandise stand pin board.

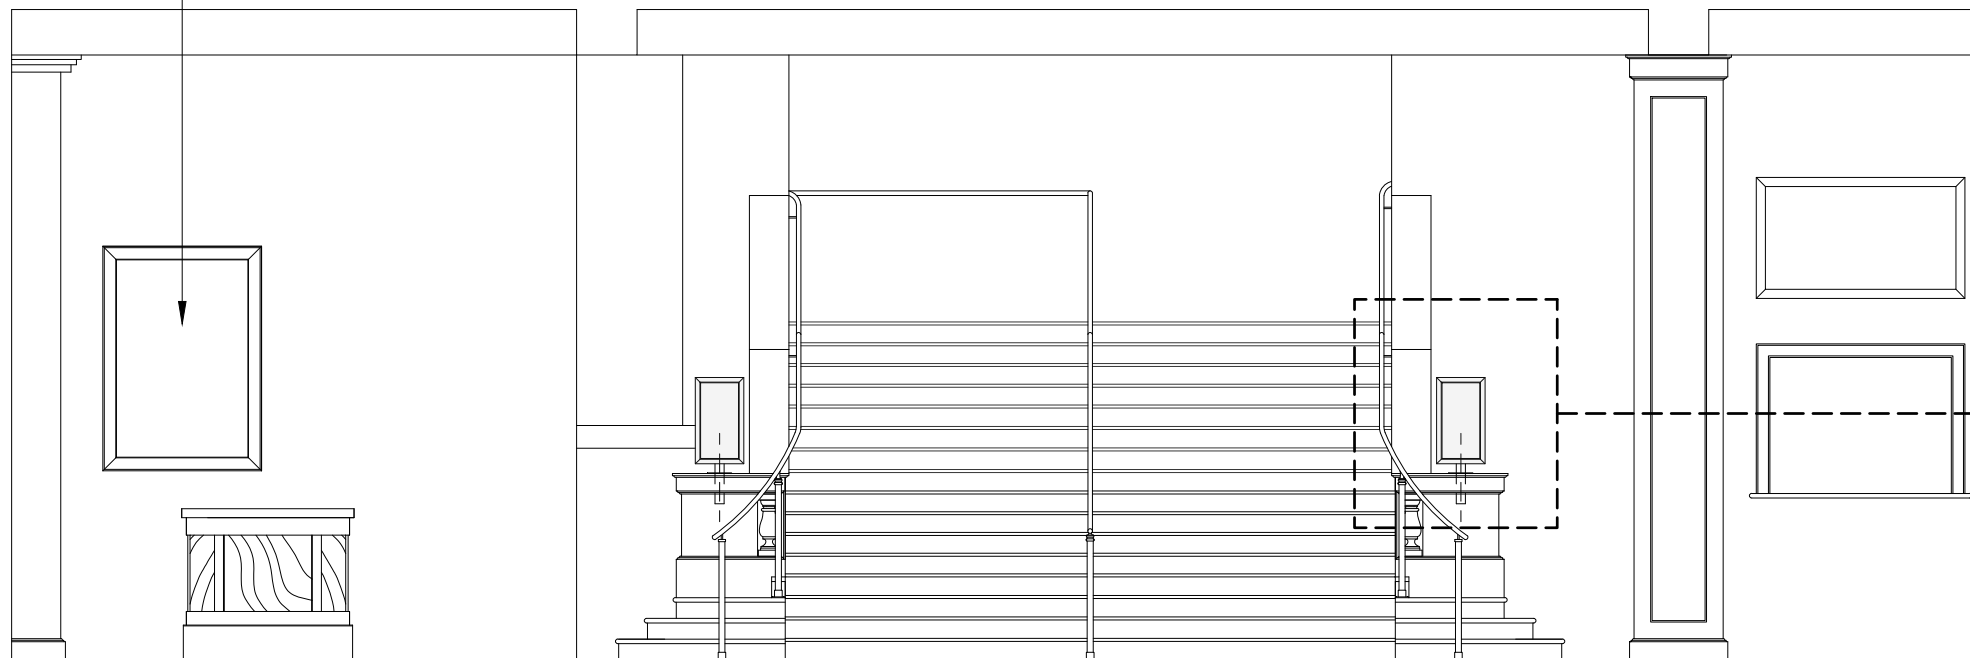

01 Stair 2 Elevation
04 1 : 50

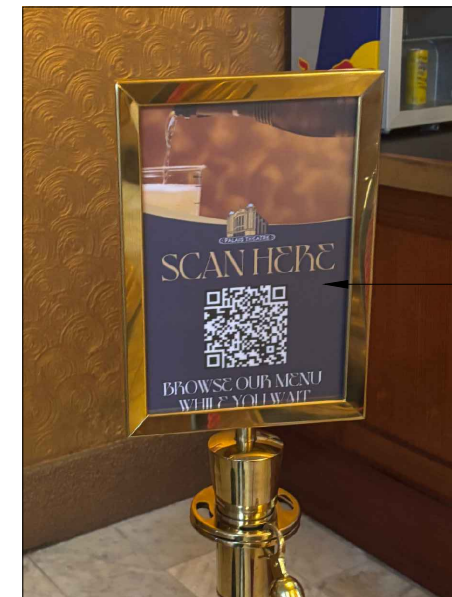


REFERENCE
Existing signage with
brass framing on bollards.

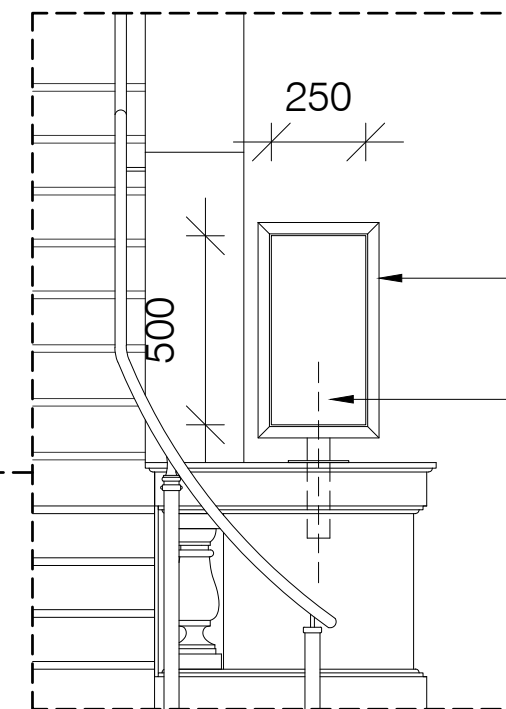


Stained timber or brass
frame to match Palais
foyer existing signages.
Double sided digital
screen


02 Digital Signage Elevation
04 1 : 20

Heritage Act Approval

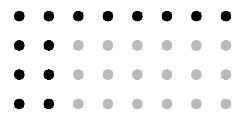 MICHAEL TAYLOR ARCHITECTURE & HERITAGE	PROJECT Palais Theatre, Ground Floor Foyer - Digital Newel Columns LOCATION Lower Esplanade, St Kilda South, Victoria, 3182	TITLE Stair 2 Elevation - Option 2 Double Sided Bollard Signs	 NORTH	DO NOT SCALE DRAWINGS. COPYRIGHT: MICHAEL TAYLOR ARCHITECT AND CONSERVATION CONSULTANT pty ltd	DATE 17/06/2026 SCALE @A3 DRAWN YS DRAWING NO. H04
--	---	---	--	---	--

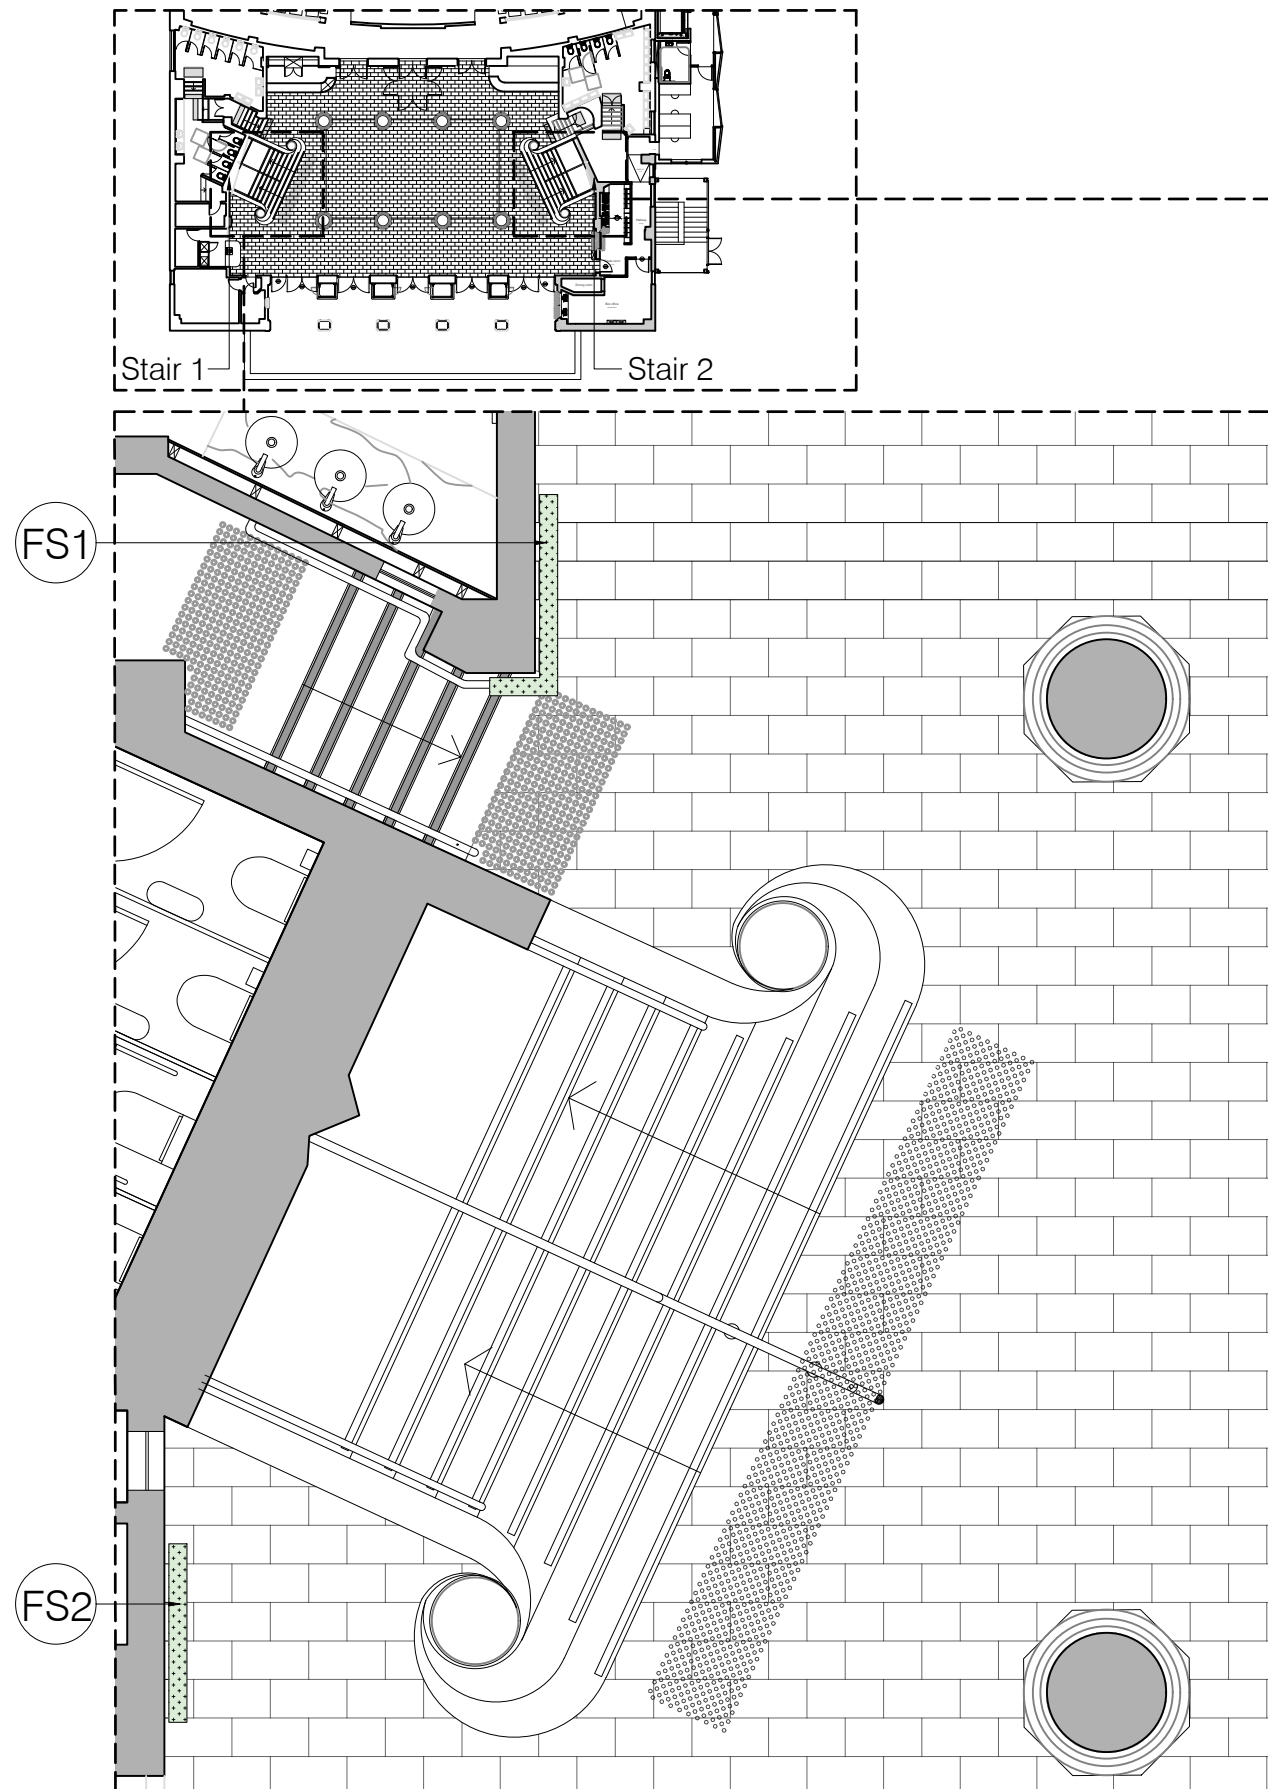

01
05 Ground Floor Foyer Plan - Stair 1
1 : 50

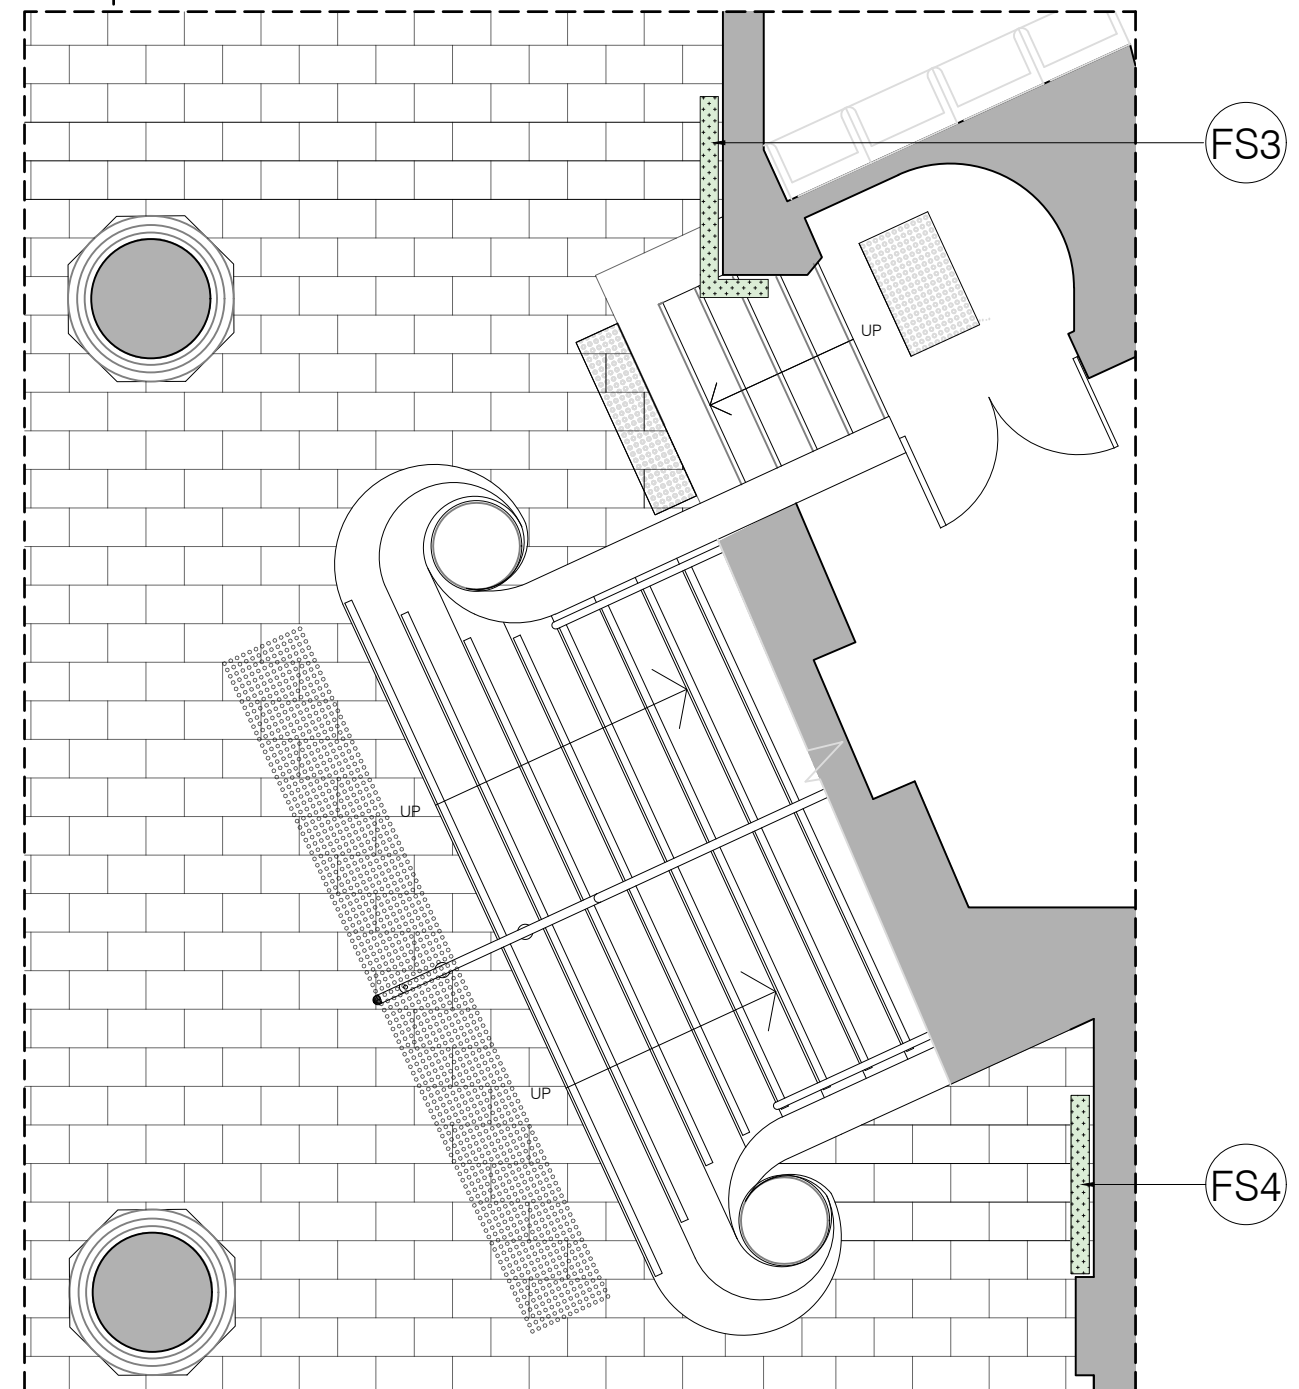


02
05 Ground Floor Foyer Plan - Stair 2
1 : 50

Note

- FS1 & FS3: 750mm x 1000mm wall mounted flat screen with a right angle design and seamless corner screen with timber frame to match existing Palais foyer signage.
- FS2 & FS4: 750mm x 1000mm wall mounted flat screen with timber frame to match existing Palais foyer signage.


• • • • • MICHAEL TAYLOR • • • • • ARCHITECTURE • • • • • & HERITAGE	PROJECT Palais Theatre, Ground Floor Foyer - Digital Newel Columns LOCATION Lower Esplanade, St Kilda South, Victoria, 3182	TITLE Ground Floor Foyer Plan - Option 3 Flat Screens	NORTH	DO NOT SCALE DRAWINGS. COPYRIGHT: MICHAEL TAYLOR ARCHITECT AND CONSERVATION CONSULTANT pty ltd	DATE 17/06/2026 SCALE @A3 DRAWN YS DRAWING NO. H05
---	---	---	--------------	---	--

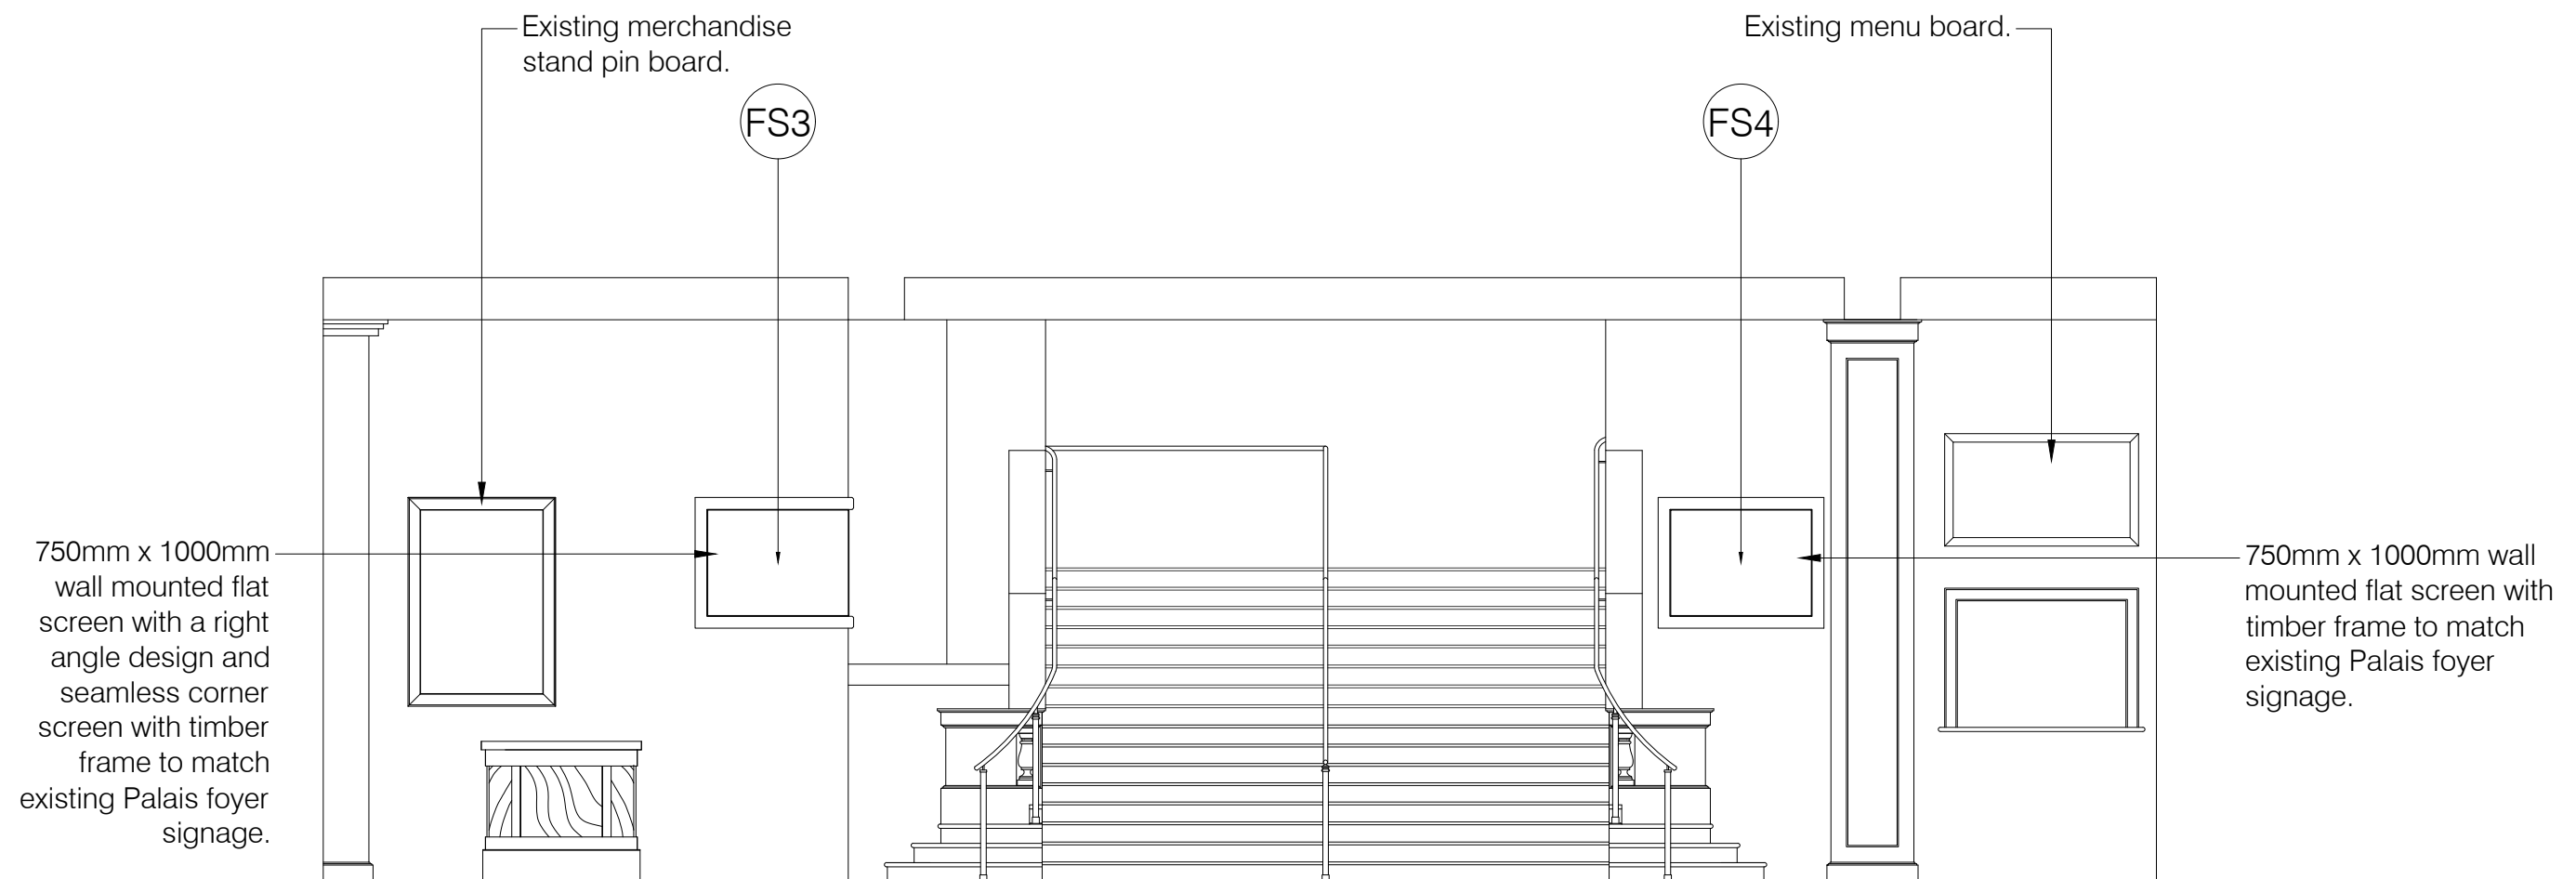


01 Stair 2 Elevation
06 1 : 50

Heritage Act Approval

• MICHAEL TAYLOR ARCHITECTURE & HERITAGE	PROJECT Palais Theatre, Ground Floor Foyer - Digital Newel Columns LOCATION Lower Esplanade, St Kilda South, Victoria, 3182	TITLE Stair 2 Elevation - Option 3 Flat Screens	 NORTH	DO NOT SCALE DRAWINGS. COPYRIGHT: MICHAEL TAYLOR ARCHITECT AND CONSERVATION CONSULTANT pty ltd	DATE 17/06/2026 SCALE @A3 DRAWN YS DRAWING NO. H06
---	---	---	--	---	--

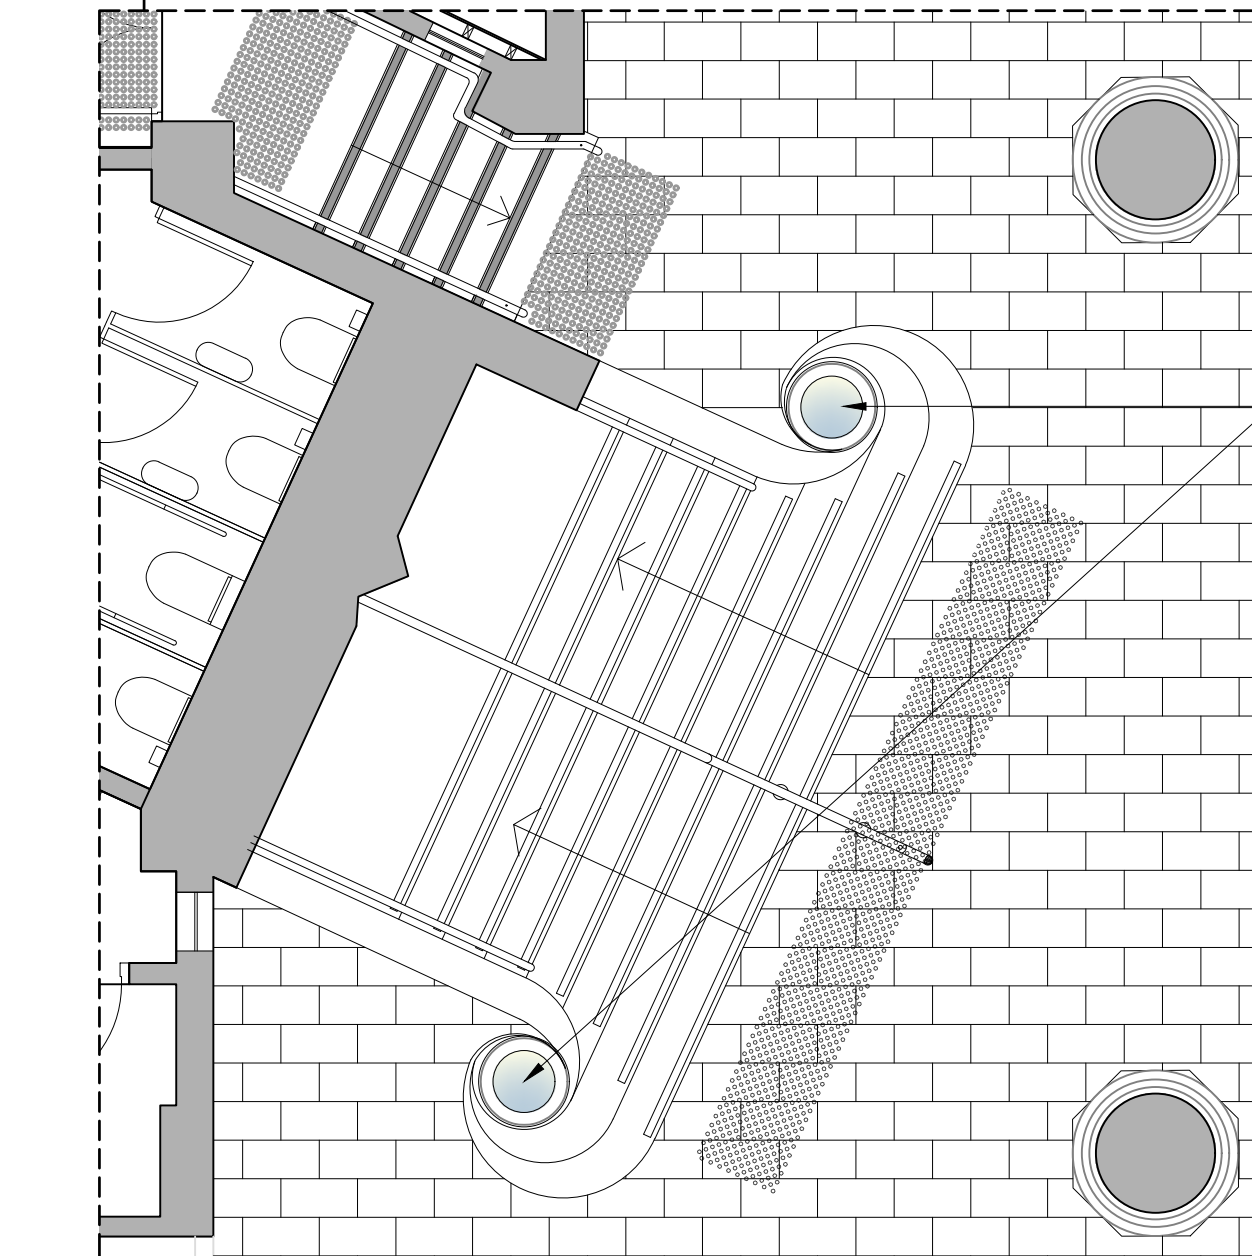


01 Proposed Ground Floor Foyer Plan - Stair 1
08 1 : 50

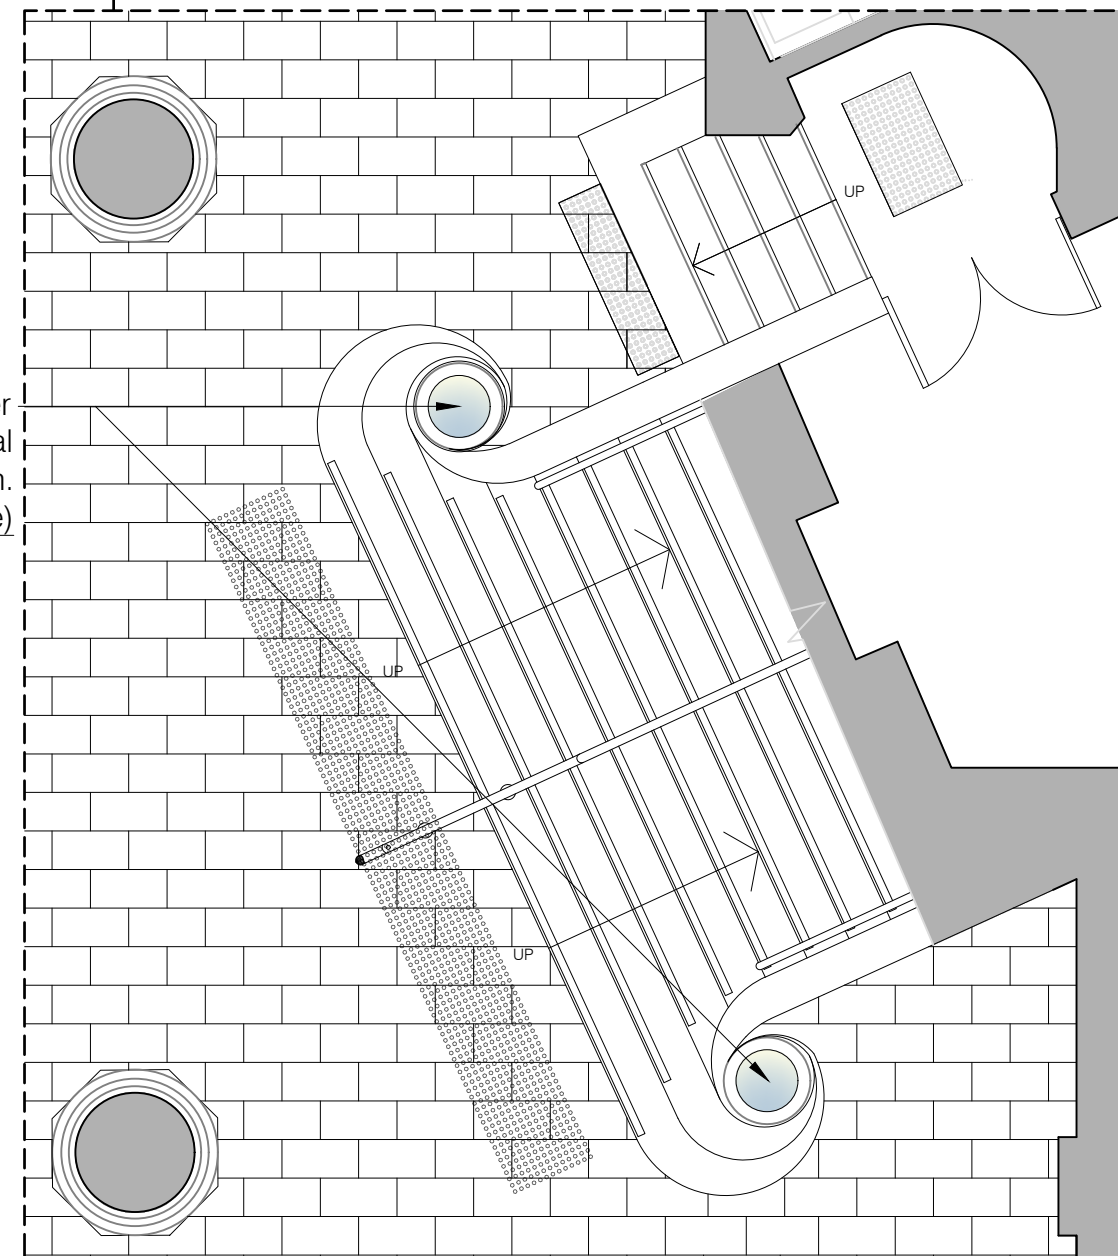

02 Proposed Ground Floor Foyer Plan - Stair 2
08 1 : 50

Note

- Digital Column (smaller) option is not viable.

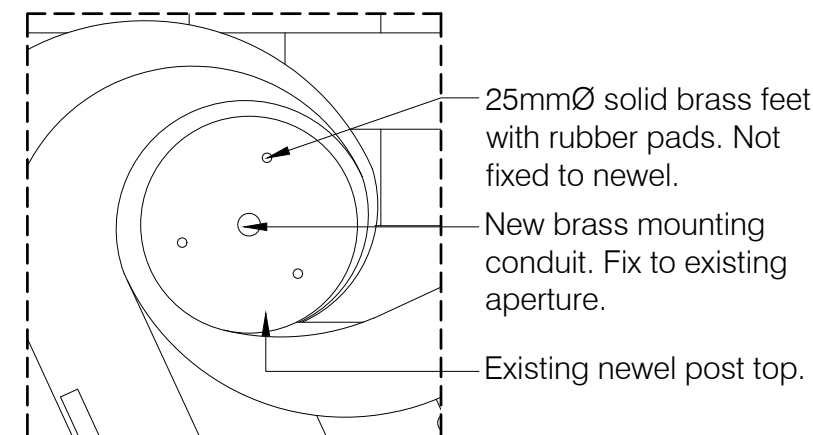

03 Proposed Digital Column Section Plan
08 1 : 20

- Digital Column (smaller) option is not viable.



Heritage Act Approval

	PROJECT Palais Theatre, Ground Floor Foyer - Digital Newel Columns LOCATION Lower Esplanade, St Kilda South, Victoria, 3182	TITLE Proposed Stair 2 Elevation - Option 4 Digital Columns (smaller)	 NORTH	DO NOT SCALE DRAWINGS. COPYRIGHT: MICHAEL TAYLOR ARCHITECT AND CONSERVATION CONSULTANT pty ltd	DATE: 17/06/2026 SCALE: @A3 DRAWN: YS DRAWING NO. H08
---	---	--	--	---	--