

 **CENSOR SECURITY LIGHT**
Refer to Security Assessment – Victorian
College for the Deaf


 **PROPOSED SECURITY CAMERA**
Refer to Security Assessment – Victorian
College for the Deaf

 **PROPOSED PALISADE FENCE 1.8m (FNC1)**

 **PROPOSED LOW HEIGHT FENCE 1m (FNC2)**

 **PROPOSED PERIMETER FENCE 1.5m (FNC3)**

 **PROPOSED PALINGS TO EXISTING
HERITAGE GATE (FNC4)**

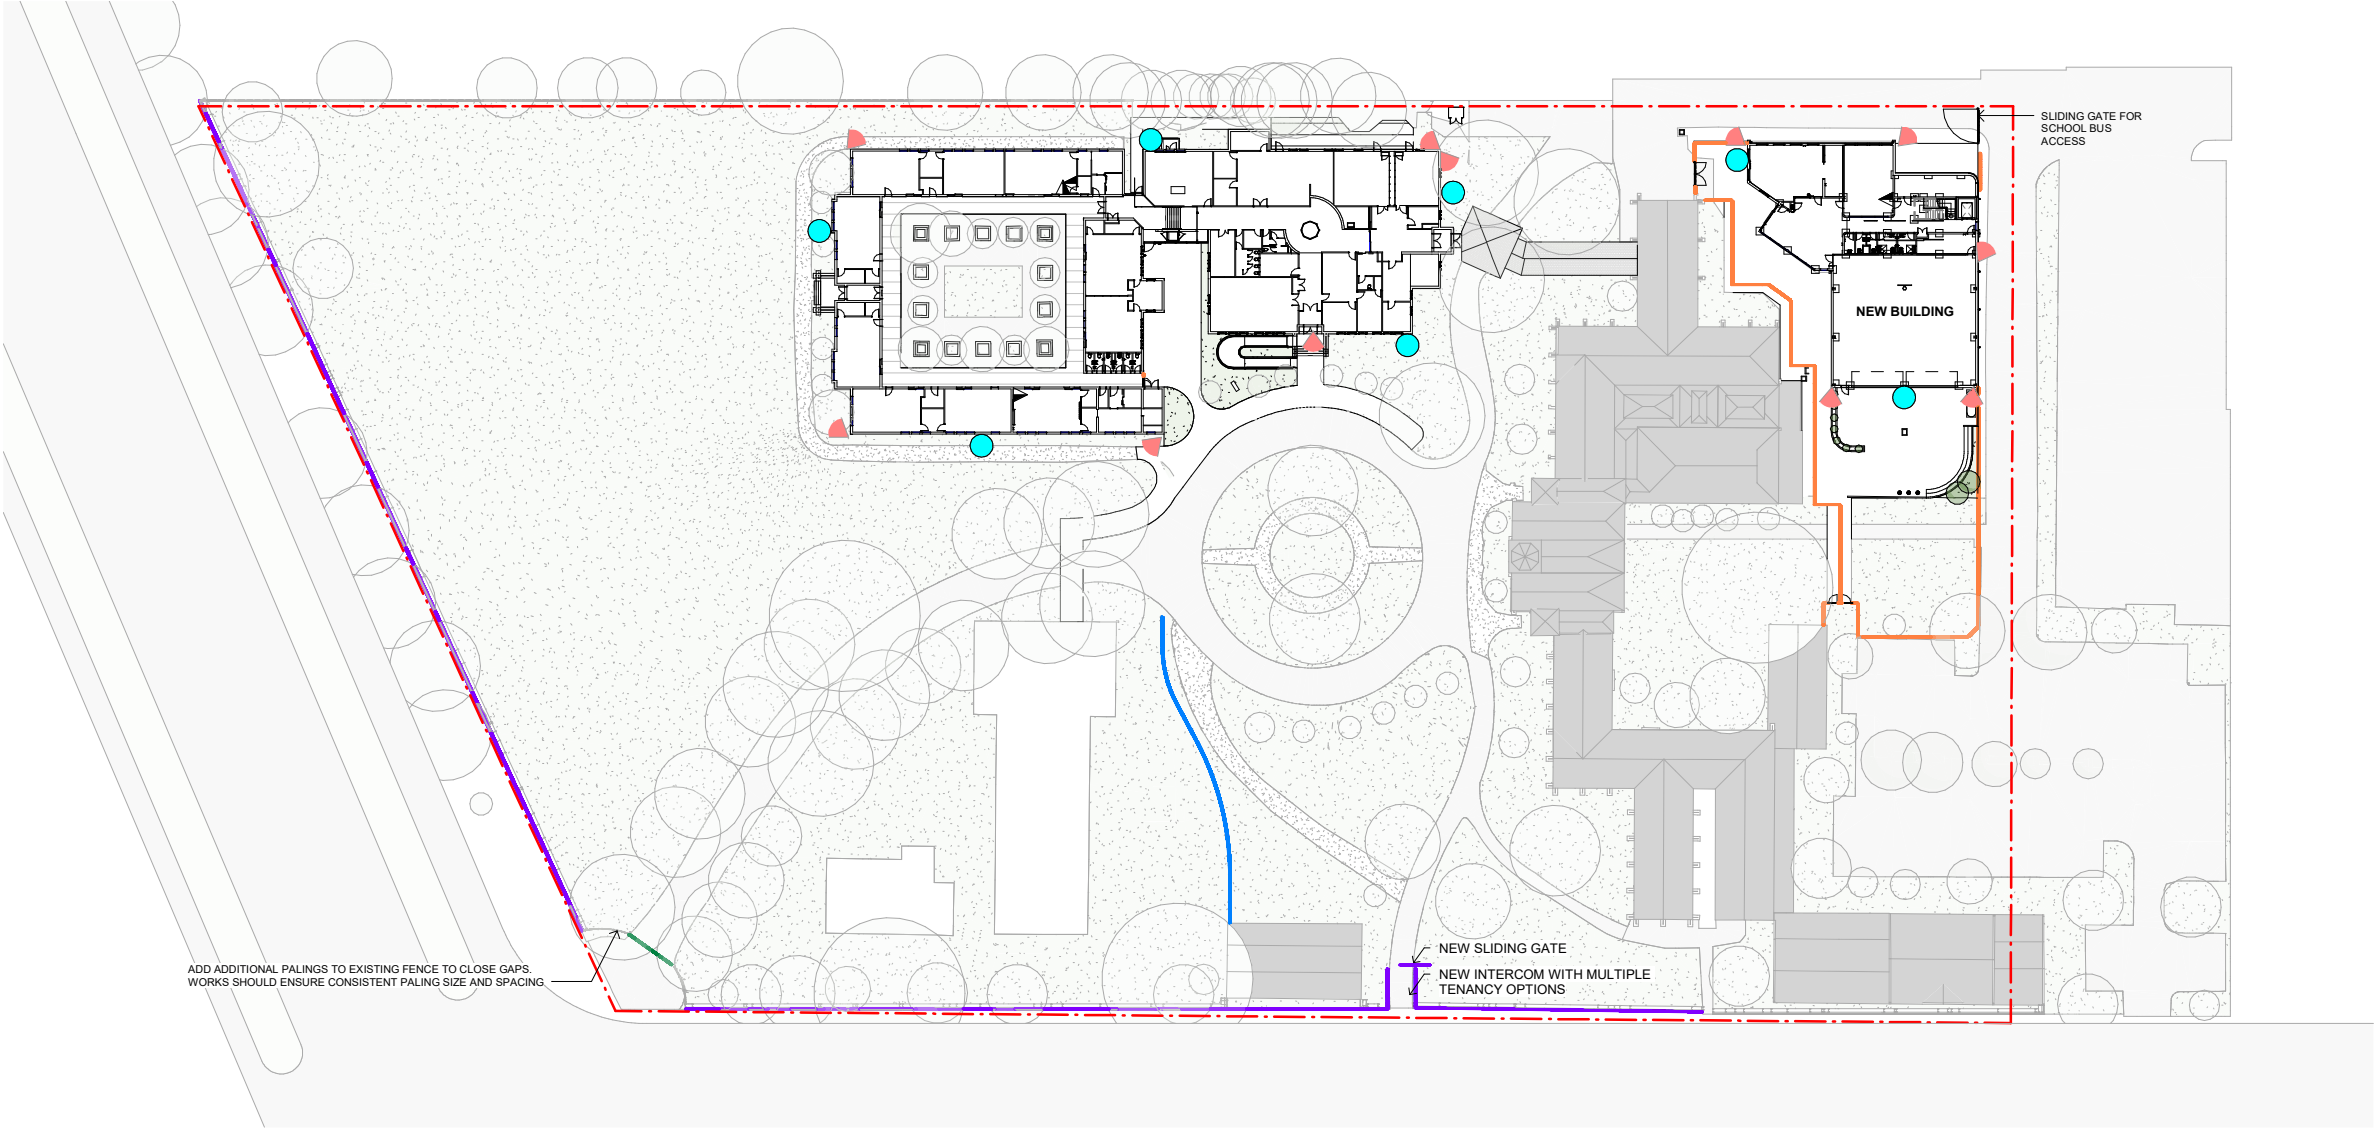

Issue				
No.	Date	Description	Chkd	
3	15/05/2024	Design Development	PD	
4	28/03/2025	DRAFT Tender Docs	SJF	
5	29/04/2025	VSBA Update	SJF	
6	12/06/2025	HV Permit	SJF	
7	04/09/2025	HV update	SJF	

Changes to this Revision

