


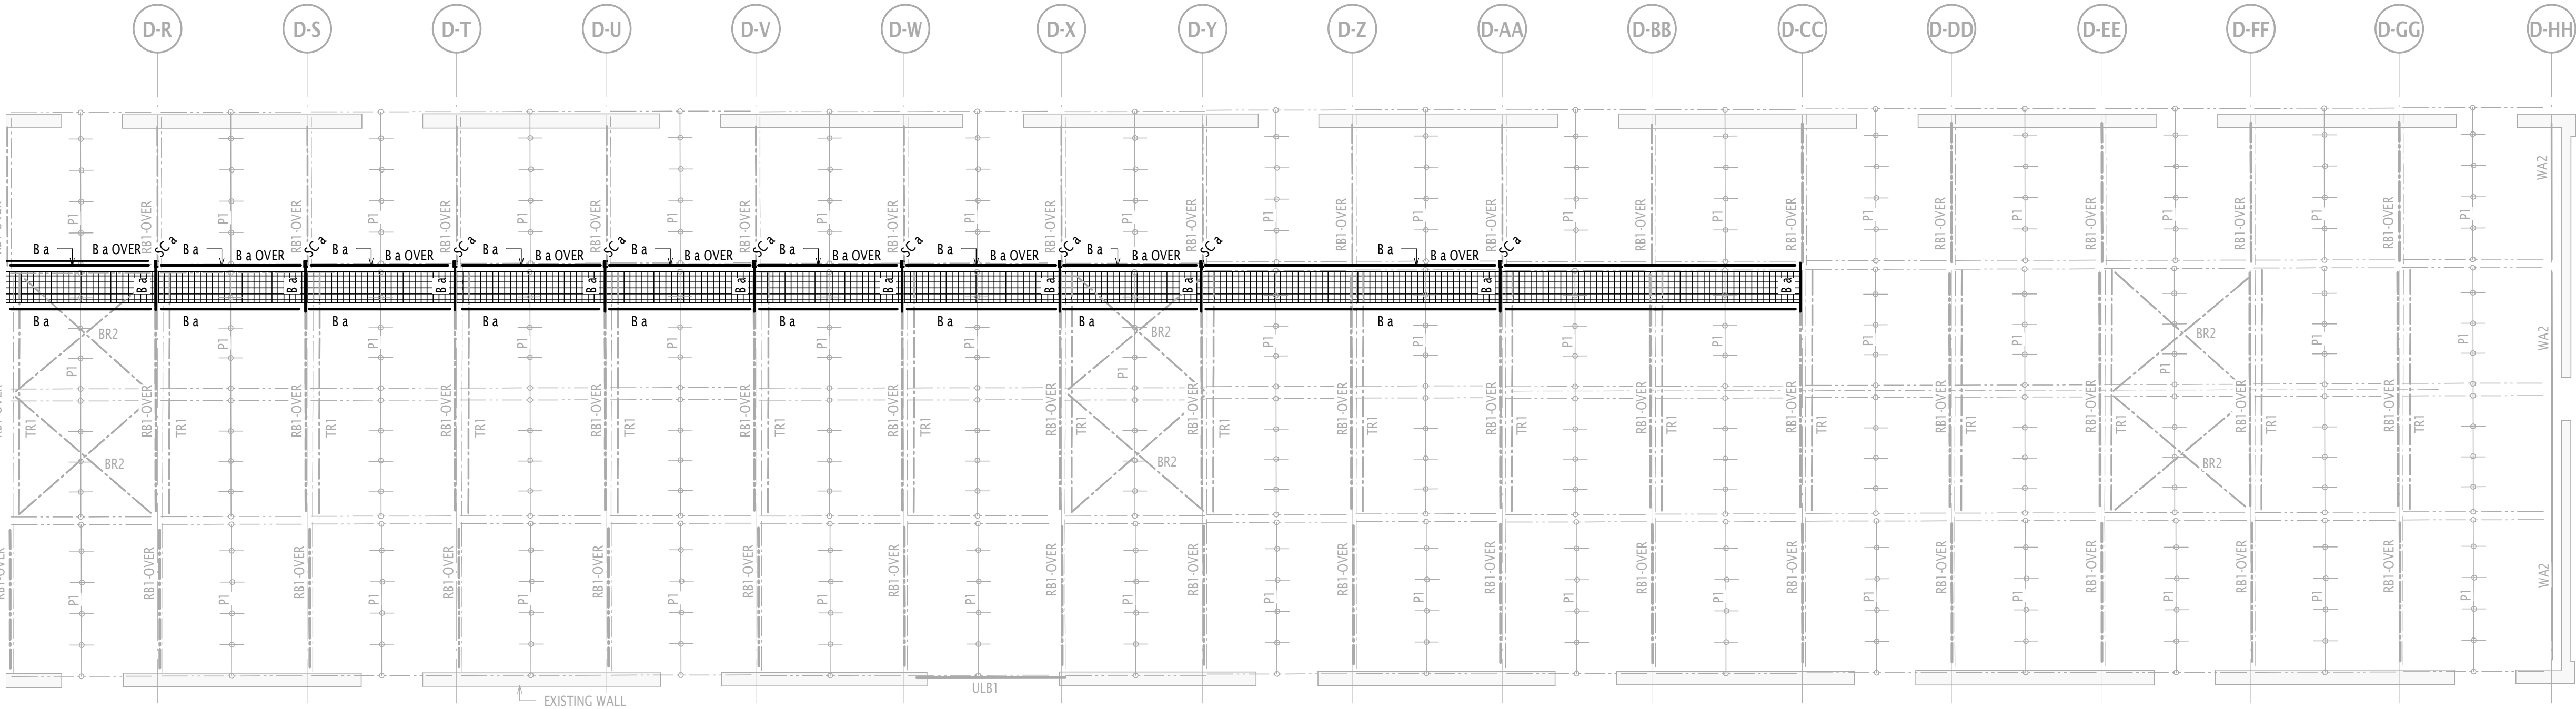

ROOF ARTWORK STEELWORK FRAMING PART GENERAL ARRANGEMNT PLAN
SCALE 1:100

NOTE:
EXISTING STRUCTURAL ELEMENTS ARE SHOWN HALF-TONE.
DRAWINGS TO BE READ IN CONJUNCTION WITH
ARCHITECTURAL AND ELECTRICAL SERVICES DRAWINGS,
AND EXISTING STRUCTURAL DRAWINGS FROM RBG PROJECT
NUMBER 15039

REFER SHEET 14001 FOR SECTIONS AND DETAILS
REFER SHEET 14002 FOR GENERAL ELEVATION
REFER GENERAL NOTES SHEETS 0001 AND 0002 FOR ALL
STRUCTURAL AND STEELWORK NOTES

- MEMBER
- B BEAM
 - FB FLY BRACE
 - FT FASCIA TRUSS
 - G GIRT
 - H HANGER
 - HB HORIZ. CROSS BRACE
 - HR HIP RAFTER
 - LB LIFTING BEAM
 - M MULLION
 - OR OUTRIGGER
 - P PURLIN
 - PF PORTAL FRAME
 - R RAFTER
 - RA RAKING ANGLE
 - RC RAKING CHANNEL
 - S STRUT
 - SB STUB COLUMN
 - SC STEEL COLUMN
 - STR..... STAIR STRINGER
 - T TIE
 - WB WIND BEAM
 - WH..... WALL HEAD
 - VB VERT CROSS BRACE
 - VR VALLEY RAFTER
- ALL PURLIN AND GIRTS LAPPED WHERE SHOWN

MEMBER	SIZE
a	150 PFC
b	125 PFC

Rev	Revision Description	By	App	Date
P1	ISSUED FOR COORDINATION	AP	BS	02.03.23
P2	ISSUED FOR COORDINATION	AP	BS	15.12.23

Rev	Revision Description	By	App	Date
-----	----------------------	----	-----	------

SCALE 1:100

Disclaimer: Robert Bird Group Pty Ltd (ACN 010 580 248 and its related entities (RBG)) do not warrant the accuracy, currency or completeness of any information or data they supply or transfer by electronic means. You are responsible for verifying that any information or data supplied or transferred by electronic means matches the information or data on the corresponding PDF or DWG version issued by RBG. RBG will not be liable for any loss or damage you or any other party incur as a result of acting in reliance on any information or data supplied or transferred by electronic means and you release RBG from any liability for any loss or damage, however caused which you or any other party may directly or indirectly suffer in connection with your access to or use of that information or data.

RBG provides this information for the express purpose contemplated by the underlying terms of engagement for the project which must not be used for any other purpose. The information is not a contractual document. Unless otherwise agreed in writing by RBG, all intellectual property rights in any information supplied by RBG are owned by, or licensed to, RBG. RBG only provides you with a non-transferable, fully revocable licence to use the intellectual property rights for the express purpose.

DO NOT SCALE DRAWINGS, USE FIGURED DIMENSIONS
REFER TO GENERAL NOTES UNLESS NOTED OTHERWISE

Structural, Civil & Construction
Engineering Consultant

RobertBirdGroup
Member of the Surbana Jurong Group

MELBOURNE OFFICE
Robert Bird Group Pty Ltd
PO Box 472 Collins St West
Melbourne VIC 8007
Tower 4, Collins Square
Level 19, 727 Collins St
Melbourne VIC 3000

Ph: (03) 8677 7555
Fax: (03) 8677 7566
Email: melbourne@robertbird.com.au
Web: www.robertbird.com
ACN 010 580 248

Client
CITY OF MELBOURNE

Title
**ROOF STEELWORK FRAMING
GENERAL ARRANGEMENT PLAN
SHEET 2**

Project
**SOUTHBANK MAJOR PUBLIC ART
COMMISSION ARTWORK
COMPONENT K**


Scale at A1
Date
02/03/23

Drawn
A.POPOVIC
Designer
B.SCANLAN

Design Checker
Approved


Drawing Number
22245-RBG-DR-ST-00-107-12002

Revision
P1

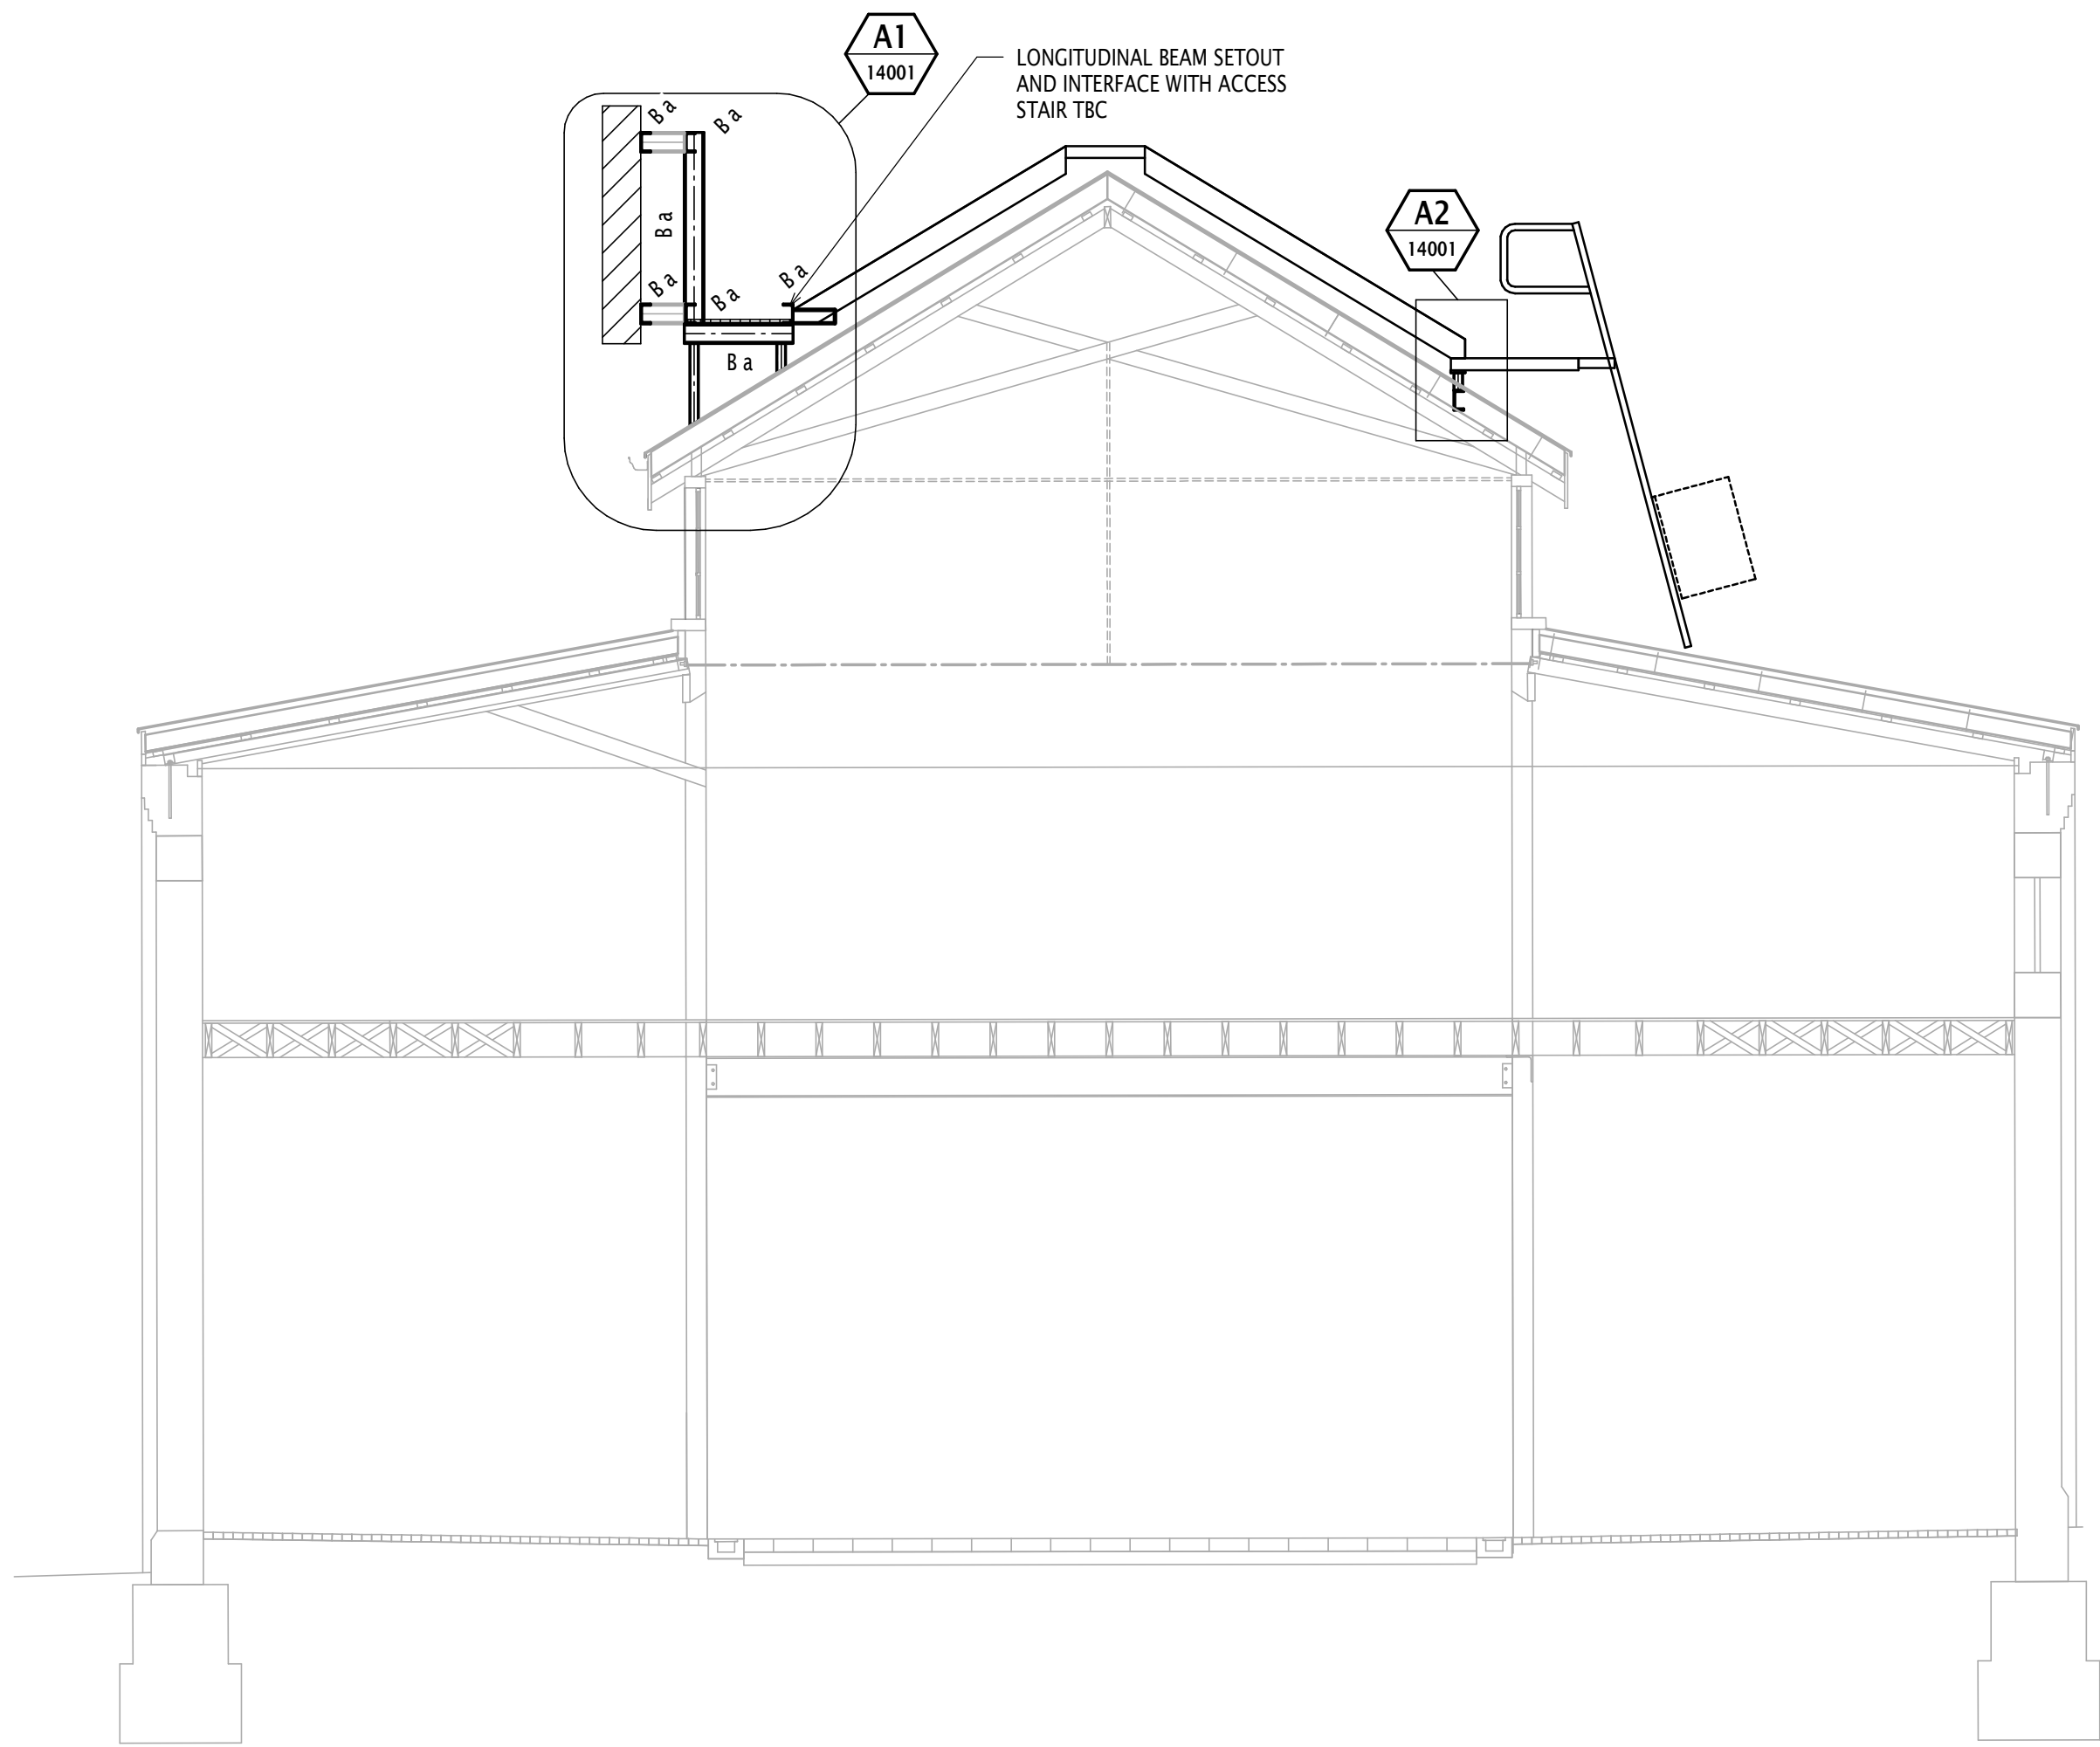


SECTION
SCALE 1:100

A
12002

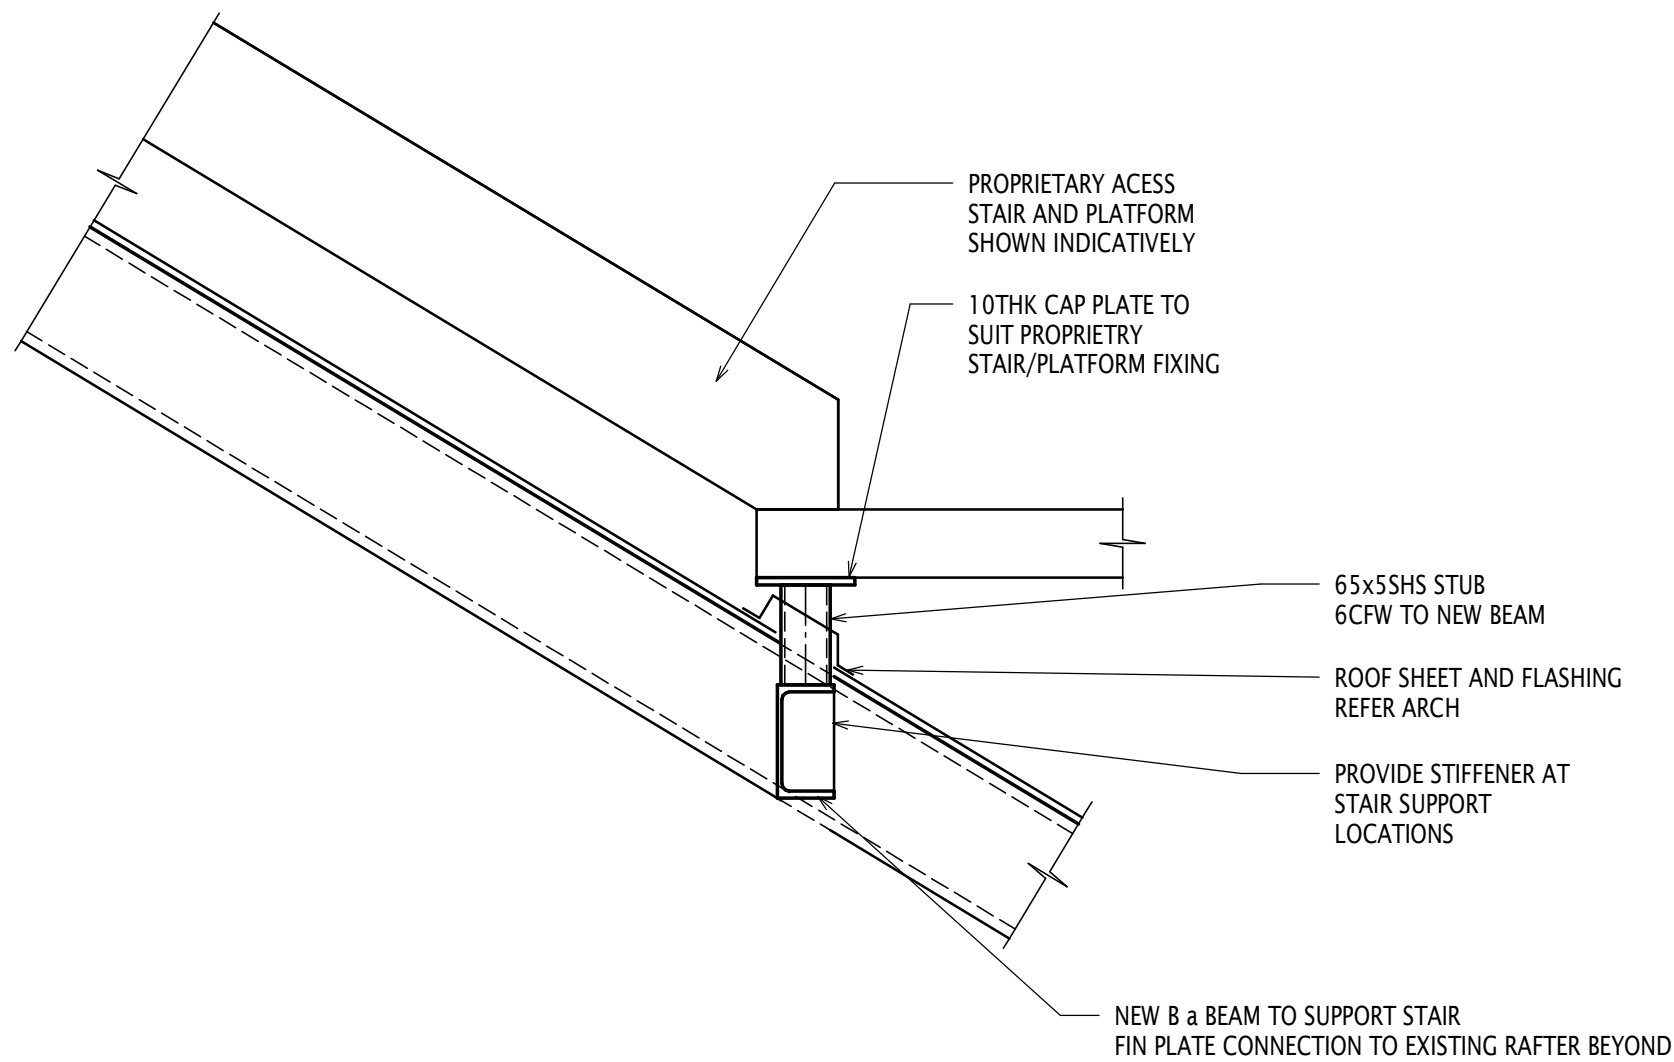

DETAIL
SCALE 1:10

A2
14001

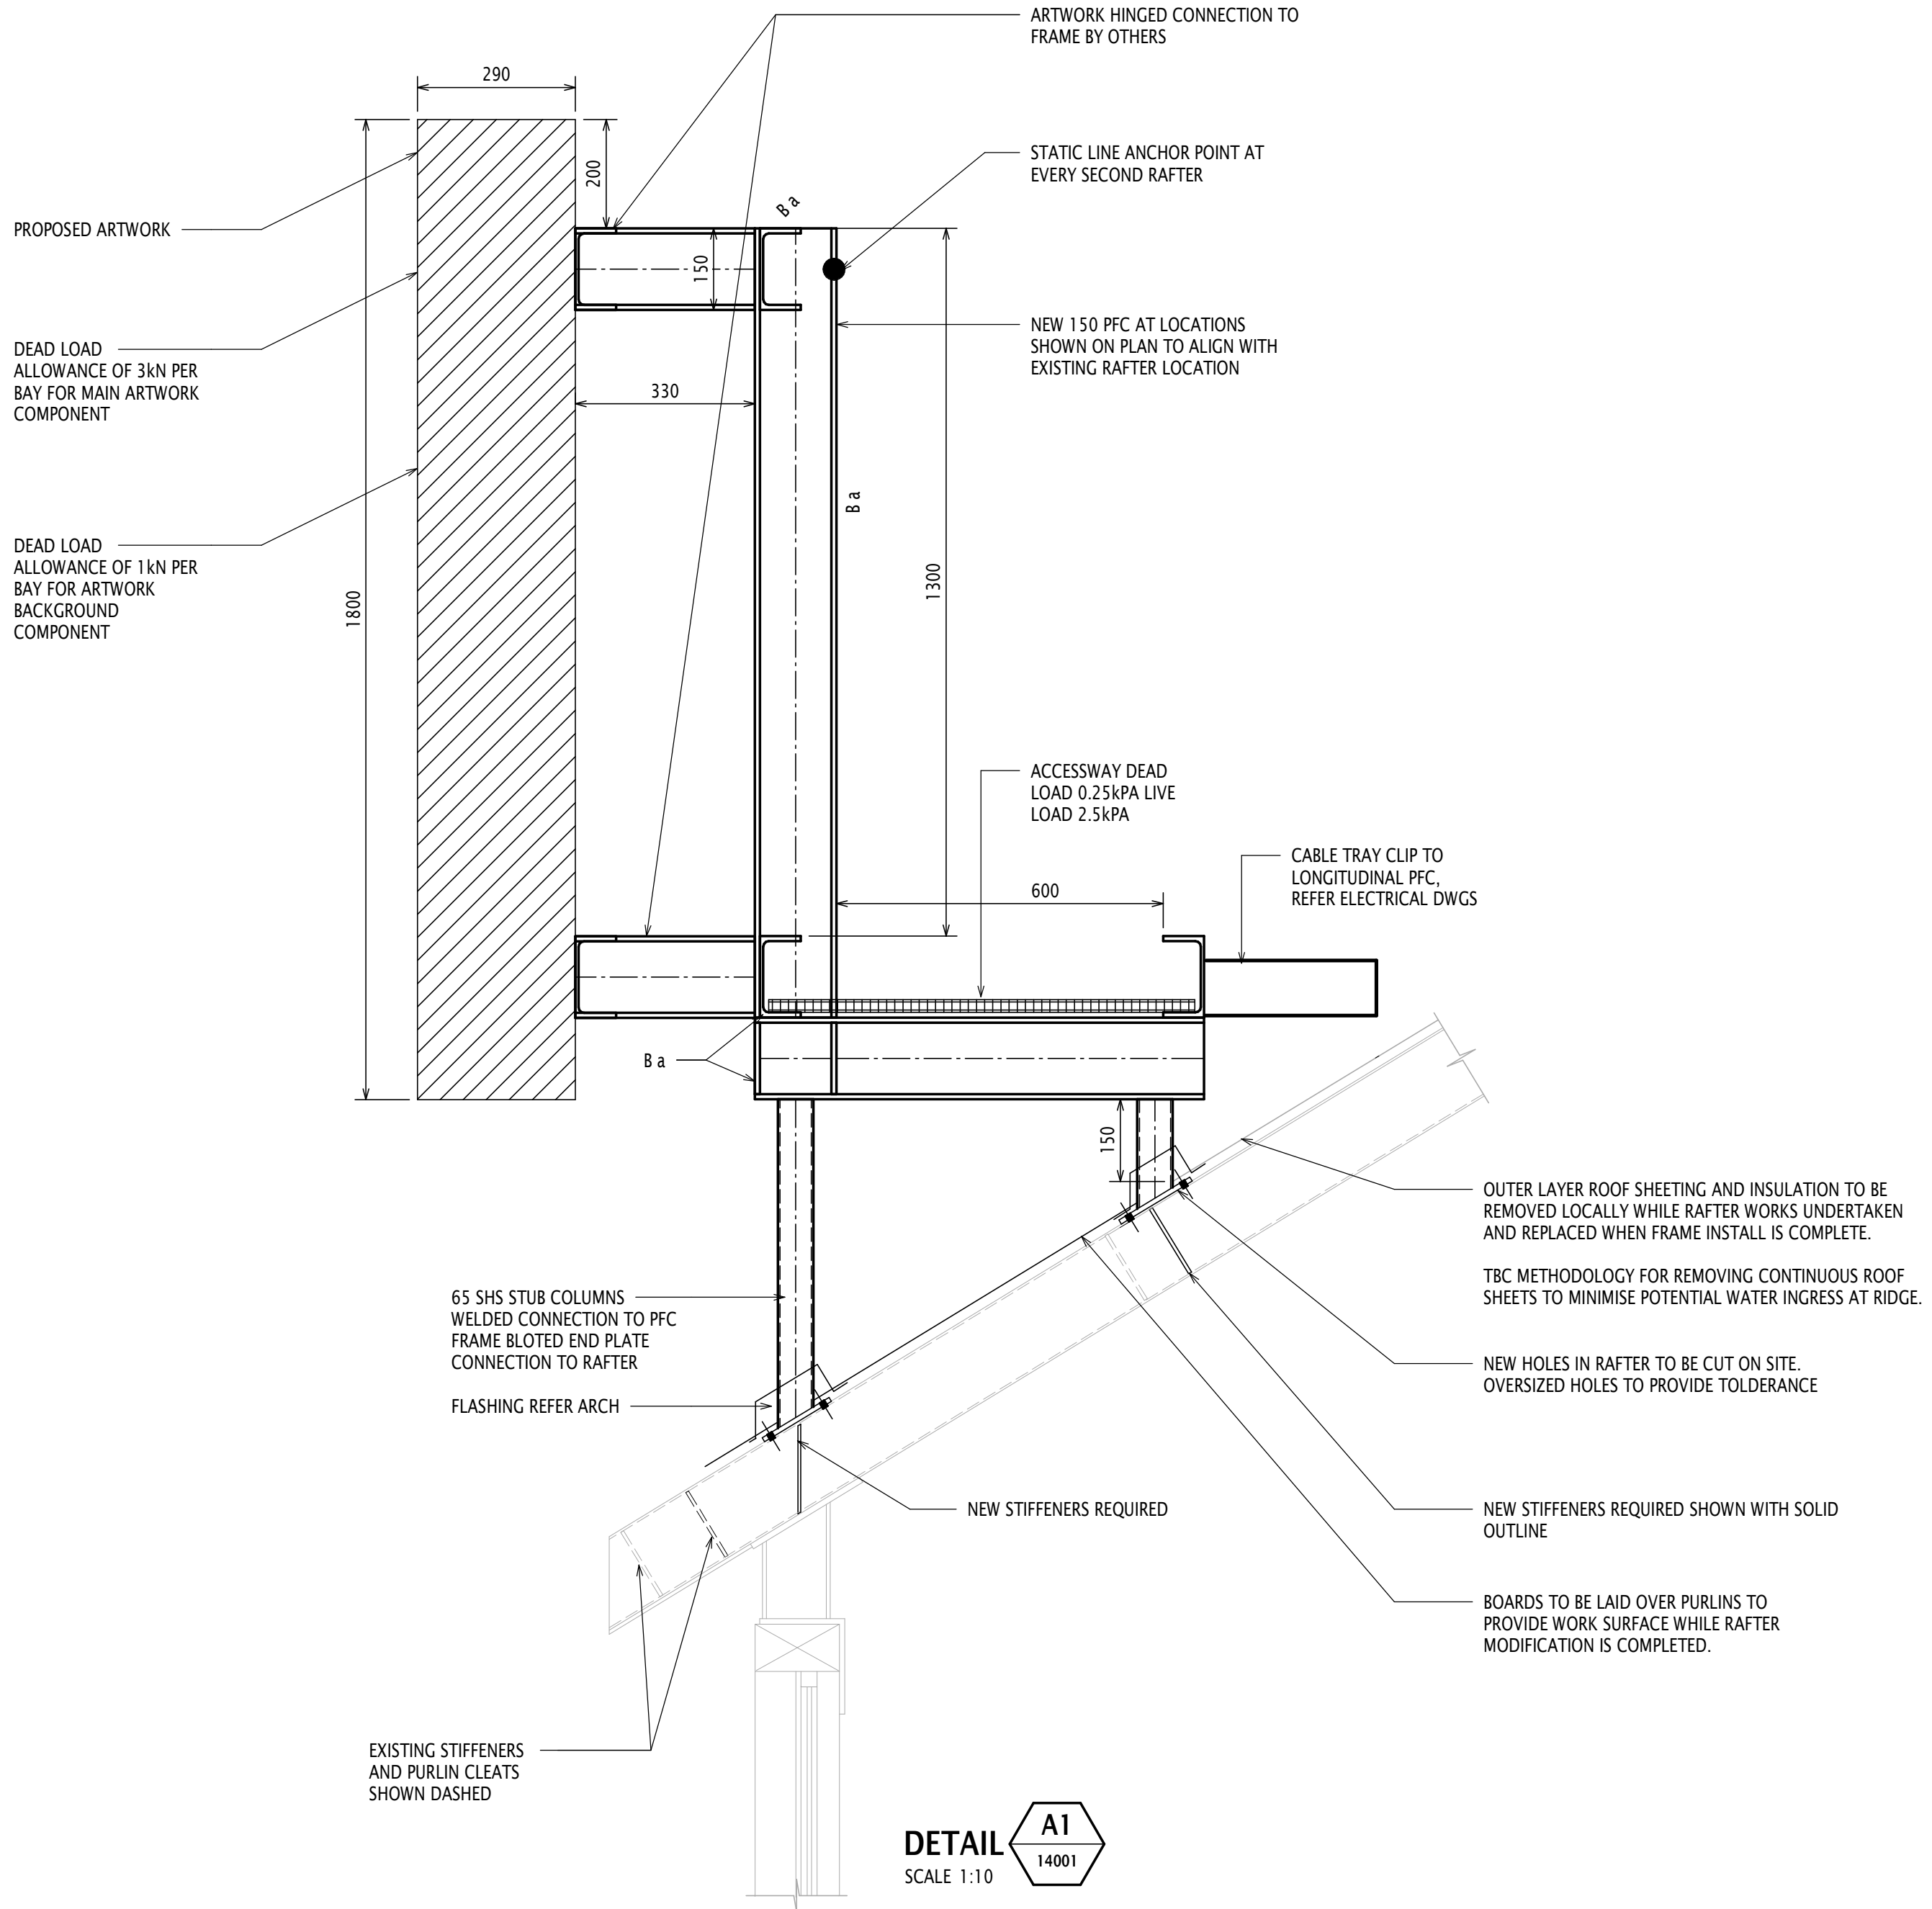

DETAIL
SCALE 1:10

A1
14001

Rev	Revision Description	By	App	Date
P1	ISSUED FOR COORDINATION	AP	BS	02.03.23
P2	ISSUED FOR COORDINATION	AP	BS	09.03.23
P3	ISSUED FOR COORDINATION	AP	BS	15.12.23

Rev	Revision Description	By	App	Date
-----	----------------------	----	-----	------

SCALE 1:1 1:2 1:3 1:4 1:5 1:6 1:7 1:8

Disclaimer: Robert Bird Group Pty Ltd (ACN 010 580 248 and its related entities (RBG)) do not warrant the accuracy, currency or completeness of any information or data they supply or transfer by electronic means. You are responsible for verifying that any information or data supplied or transferred by electronic means matches the information or data on the corresponding PDF or DWG version issued by RBG. RBG will not be liable for any loss or damage you or any other party incur as a result of acting in reliance on any information or data supplied or transferred by electronic means and you release RBG from any liability for any loss or damage, however caused which you or any other party may directly or indirectly suffer in connection with your access to or use of that information or data.

RBG provides this information for the express purpose contemplated by the underlying terms of engagement for the project which must not be used for any other purpose. The information is not a contractual document. Unless otherwise agreed in writing by RBG, all intellectual property rights in any information supplied by RBG are owned by, or licensed to, RBG. RBG only provides you with a non-transferable, fully revocable licence to use the intellectual property rights for the express purpose.

DO NOT SCALE DRAWINGS, USE FIGURED DIMENSIONS
REFER TO GENERAL NOTES UNLESS NOTED OTHERWISE

Structural, Civil & Construction
Engineering Consultant

Robert Bird Group
Member of the Surbana Jurong Group

MELBOURNE OFFICE
Robert Bird Group Pty Ltd
PO Box 472 Collins St West
Melbourne VIC 8007
Tower 4, Collins Square
Level 19, 727 Collins St
Melbourne VIC 3000

Ph: (03) 8677 7555
Fax: (03) 8677 7566
Email: melbourne@robertbird.com.au
Web: www.robertbird.com
ACN 010 580 248

Client
CITY OF MELBOURNE

Title
ROOF STEELWORK
SECTIONS AND DETAILS
SHEET 1

Project
SOUTHBANK MAJOR PUBLIC ART
COMMISSION ARTWORK
COMPONENT K


Scale at A1
Date
02/03/23

Drawn
A.POPOVIC
Designer
B.SCANLAN

Design Checker
Approved

Drawing Number
22245-RBG-DR-ST-00-107-14001

Revision
P1

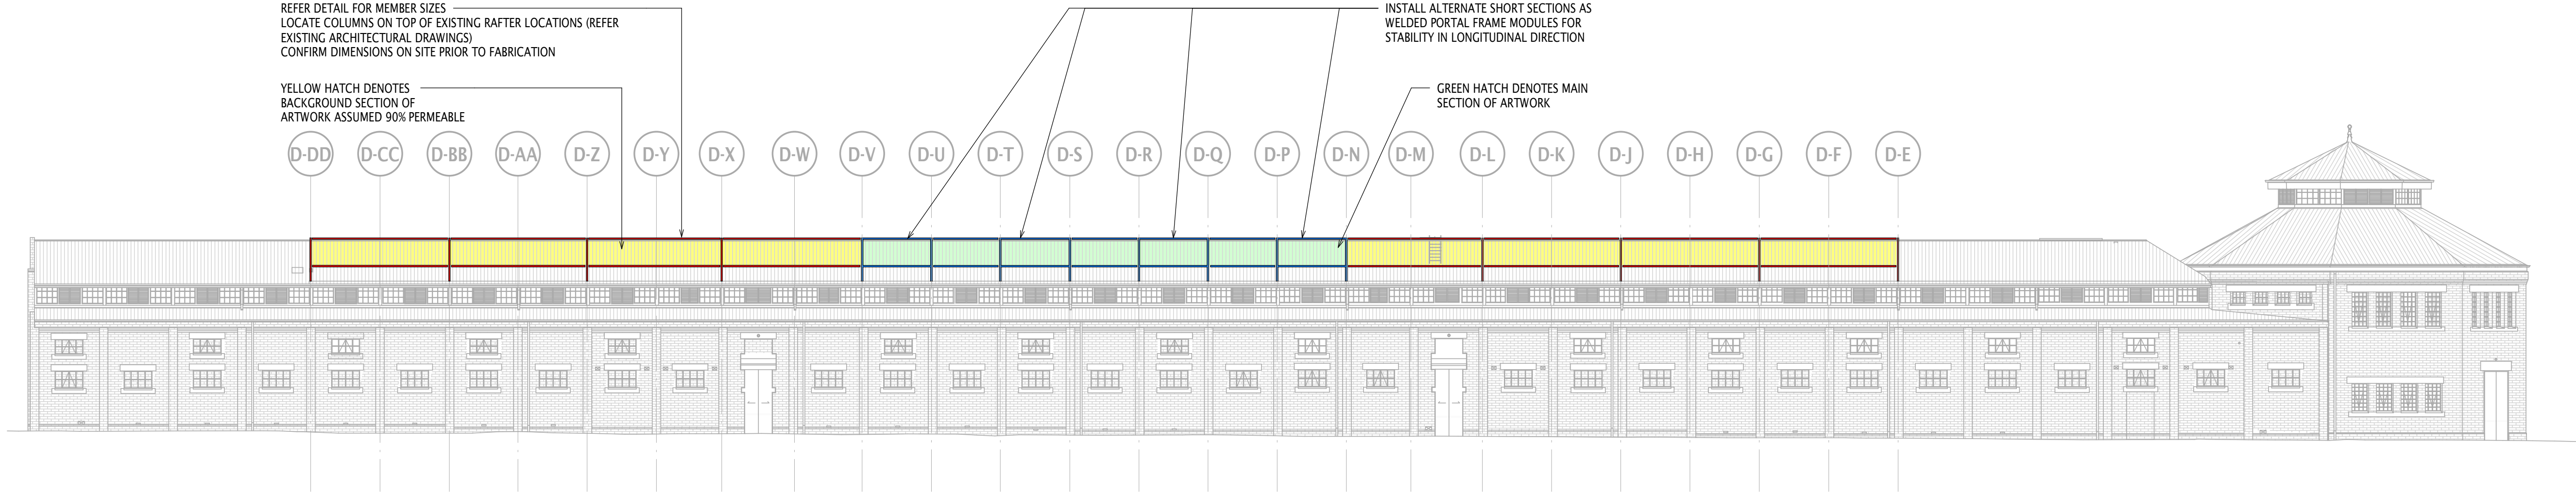

ARTWORK FRAMING ELEVATION
SCALE 1 : 200

Rev	Revision Description	By	App	Date
P1	ISSUED FOR COORDINATION	AP	BS	02.03.23
P2	ISSUED FOR COORDINATION	AP	BS	15.12.23

Rev	Revision Description	By	App	Date
-----	----------------------	----	-----	------

SCALE 1:1 2 3 4 5 6 7 8

Disclaimer: Robert Bird Group Pty Ltd (ACN 010 580 248 and its related entities (RBG)) do not warrant the accuracy, currency or completeness of any information or data they supply or transfer by electronic means. You are responsible for verifying that any information or data supplied or transferred by electronic means matches the information or data on the corresponding PDF or DWG version issued by RBG. RBG will not be liable for any loss or damage you or any other party incur as a result of acting in reliance on any information or data supplied or transferred by electronic means and you release RBG from any liability for any loss or damage, however caused which you or any other party may directly or indirectly suffer in connection with your access to or use of that information or data.

RBG provides this information for the express purpose contemplated by the underlying terms of engagement for the project which must not be used for any other purpose. The information is not a contractual document. Unless otherwise agreed in writing by RBG, all intellectual property rights in any information supplied by RBG are owned by, or licensed to, RBG. RBG only provides you with a non-transferable, fully revocable licence to use the intellectual property rights for the express purpose.

DO NOT SCALE DRAWINGS, USE FIGURED DIMENSIONS
REFER TO GENERAL NOTES UNLESS NOTED OTHERWISE

Structural, Civil & Construction
Engineering Consultant

Robert Bird Group
Member of the Surbana Jurong Group

MELBOURNE OFFICE
Robert Bird Group Pty Ltd
PO Box 472 Collins St West
Melbourne VIC 8007
Tower 4, Collins Square
Level 19, 727 Collins St
Melbourne VIC 3000

Ph: (03) 8677 7555
Fax: (03) 8677 7566
Email: melbourne@robertbird.com.au
Web: www.robertbird.com
ACN 010 580 248

Client
CITY OF MELBOURNE

Title
ROOF STEELWORK
SECTIONS AND DETAILS
SHEET 2

Project
SOUTHBANK MAJOR PUBLIC ART
COMMISSION ARTWORK
COMPONENT K

Scale at A1
Date
02/20/23

Drawn
A.POPOVIC
Designer
B.SCANLAN

Design Checker
Approved

Drawing Number
22245-RBG-DR-ST-00-107-14002

Revision
P1