



1 : 200

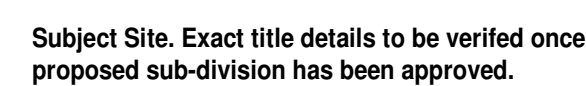

David Bolton Family Trust
87 Charleston Road, Bendigo

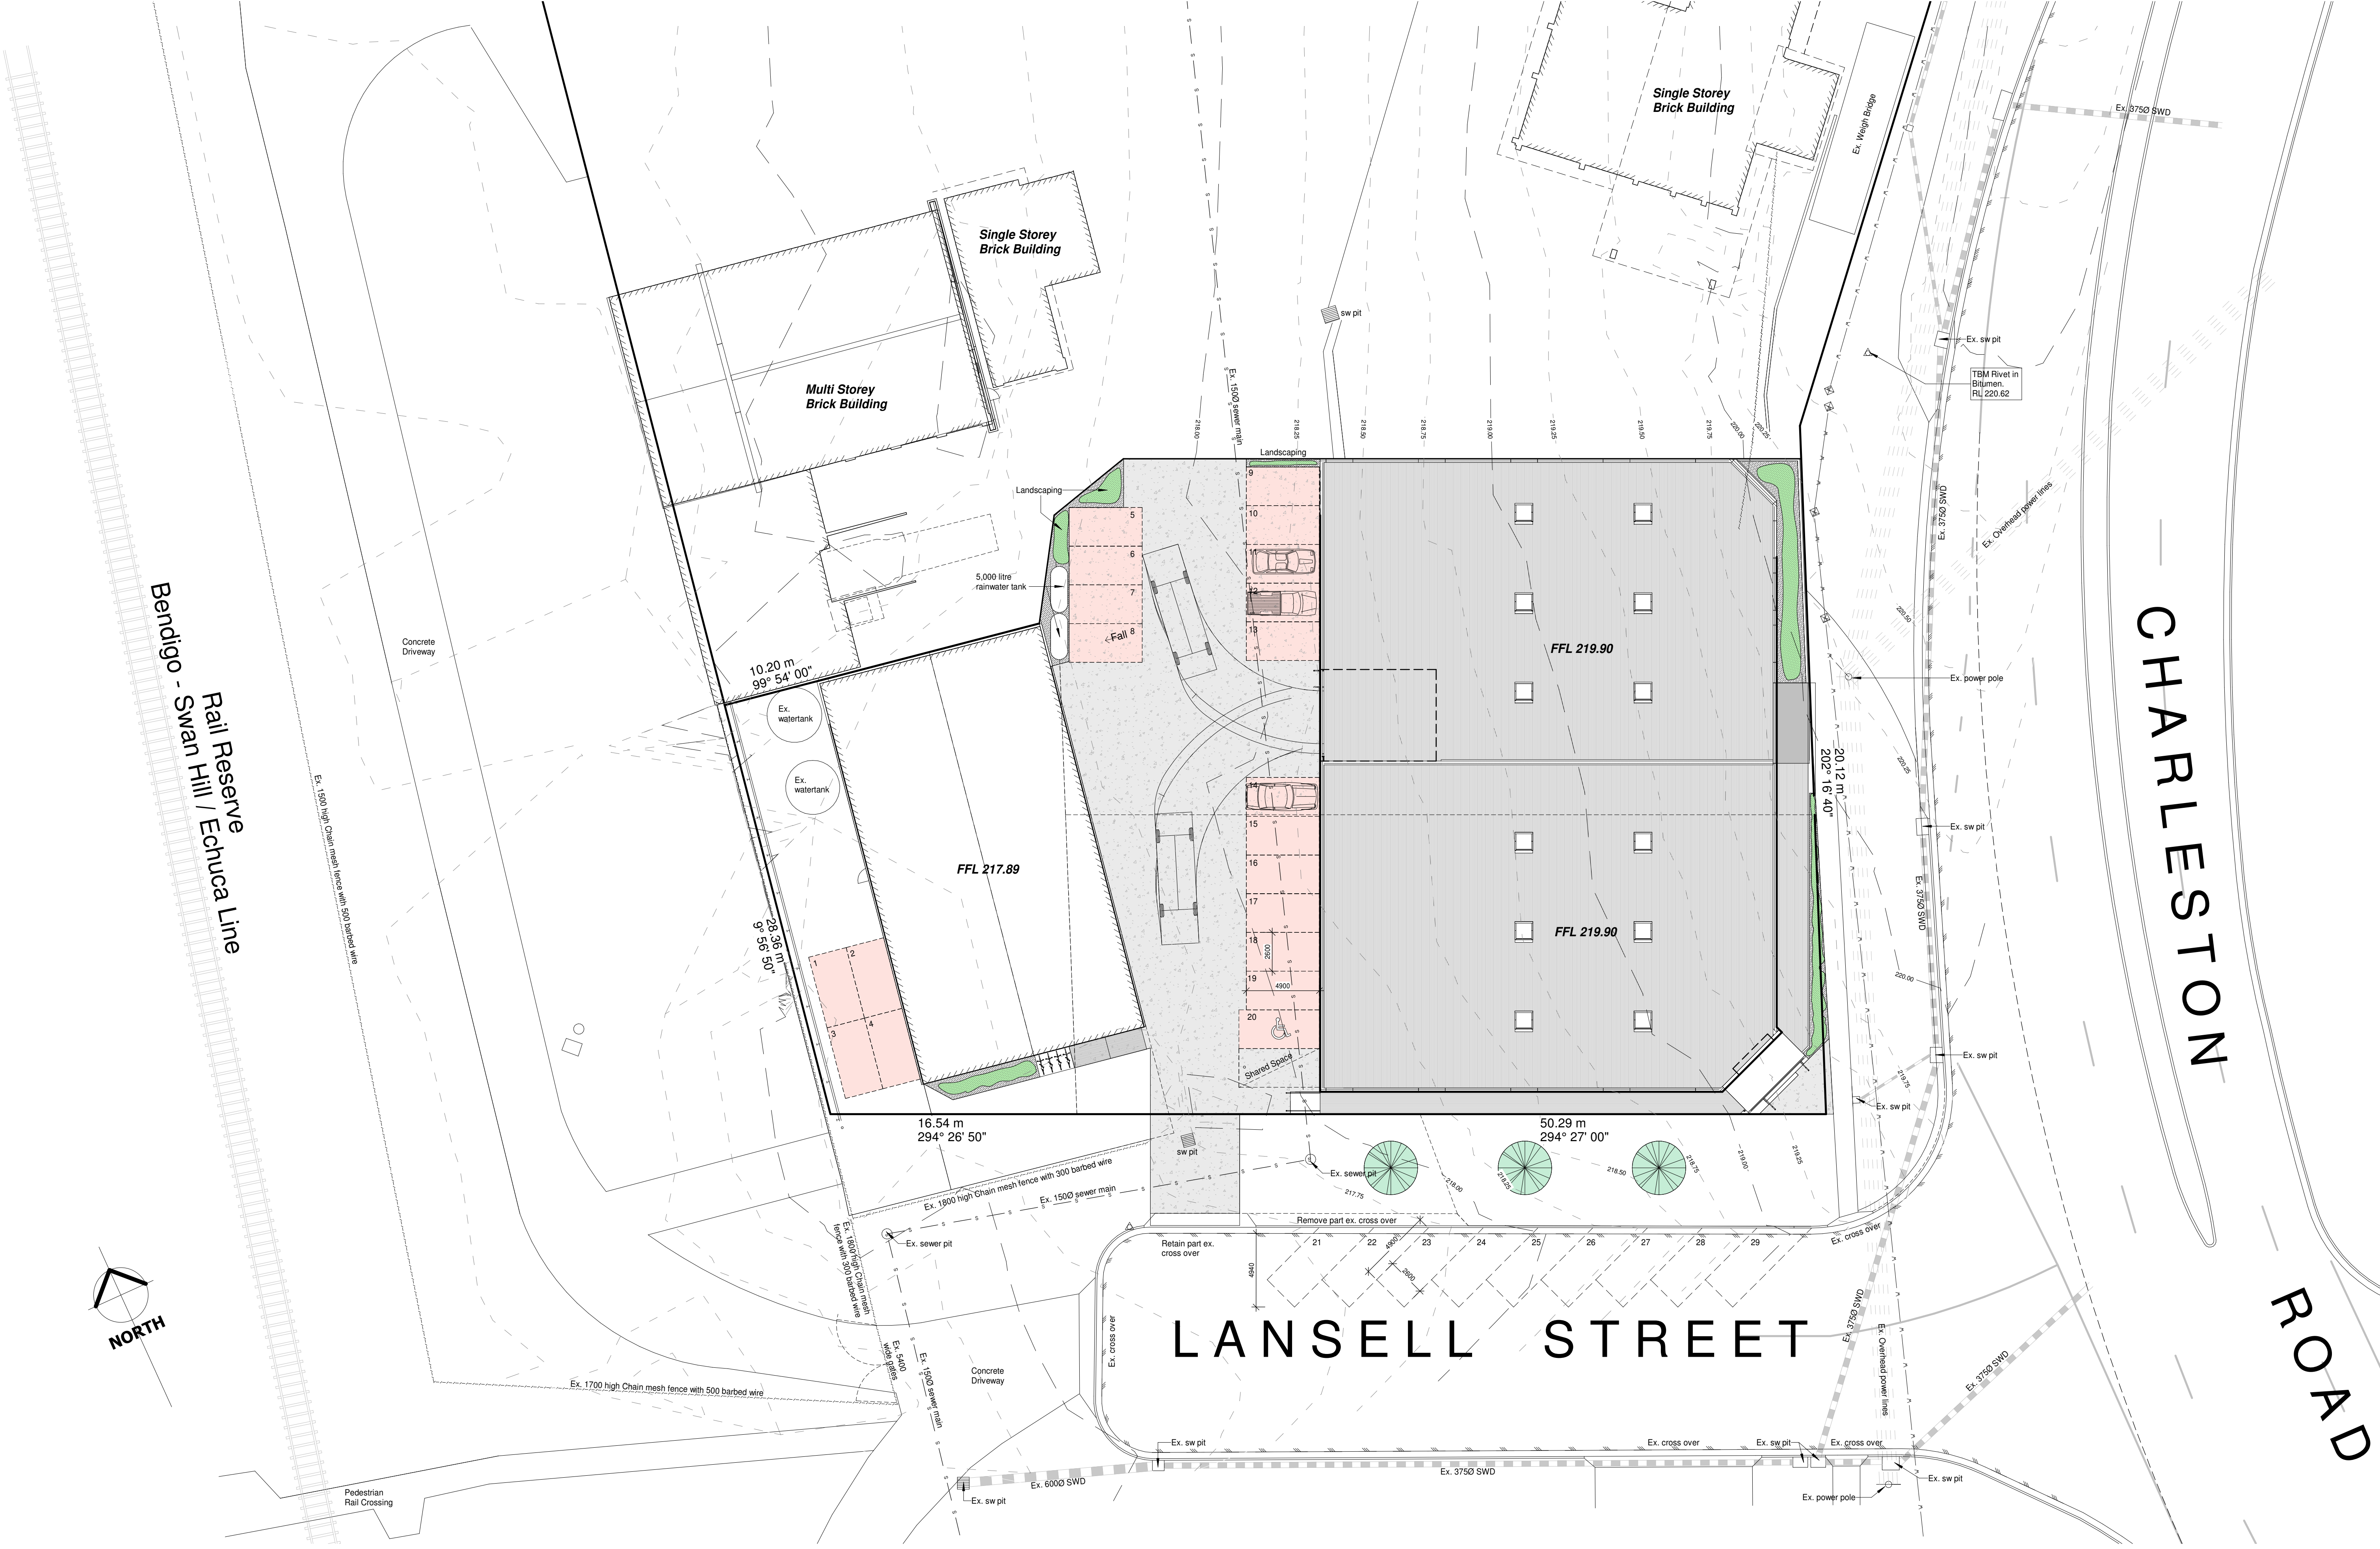

Design Response 1 : 200 NOTE: 27 Car Spaces Provided

Proposed Development
David Bolton Family Trust
87 Charleston Road, Bendigo



Existing Adjoining Building

Proposed 1800 high Chain mesh fence with 300 barbed wire

Ex. 1800 high Chain mesh fence with 300 barbed wire

Floor & Site Plan

1 : 100

Name	Area	Squares
Proposed Building 1	671.91 m ²	72.33
Proposed Building 2	567.19 m ²	61.05
Existing Building 3	424.33 m ²	45.68

Proposed Development

David Bolton Family Trust
87 Charleston Road, Bendigo








East Elevation Charleston Road Streetscape
1 : 100




South Elevation Lansell Street Streetscape
1 : 100


Proposed Development
David Bolton Family Trust
87 Charleston Road, Bendigo

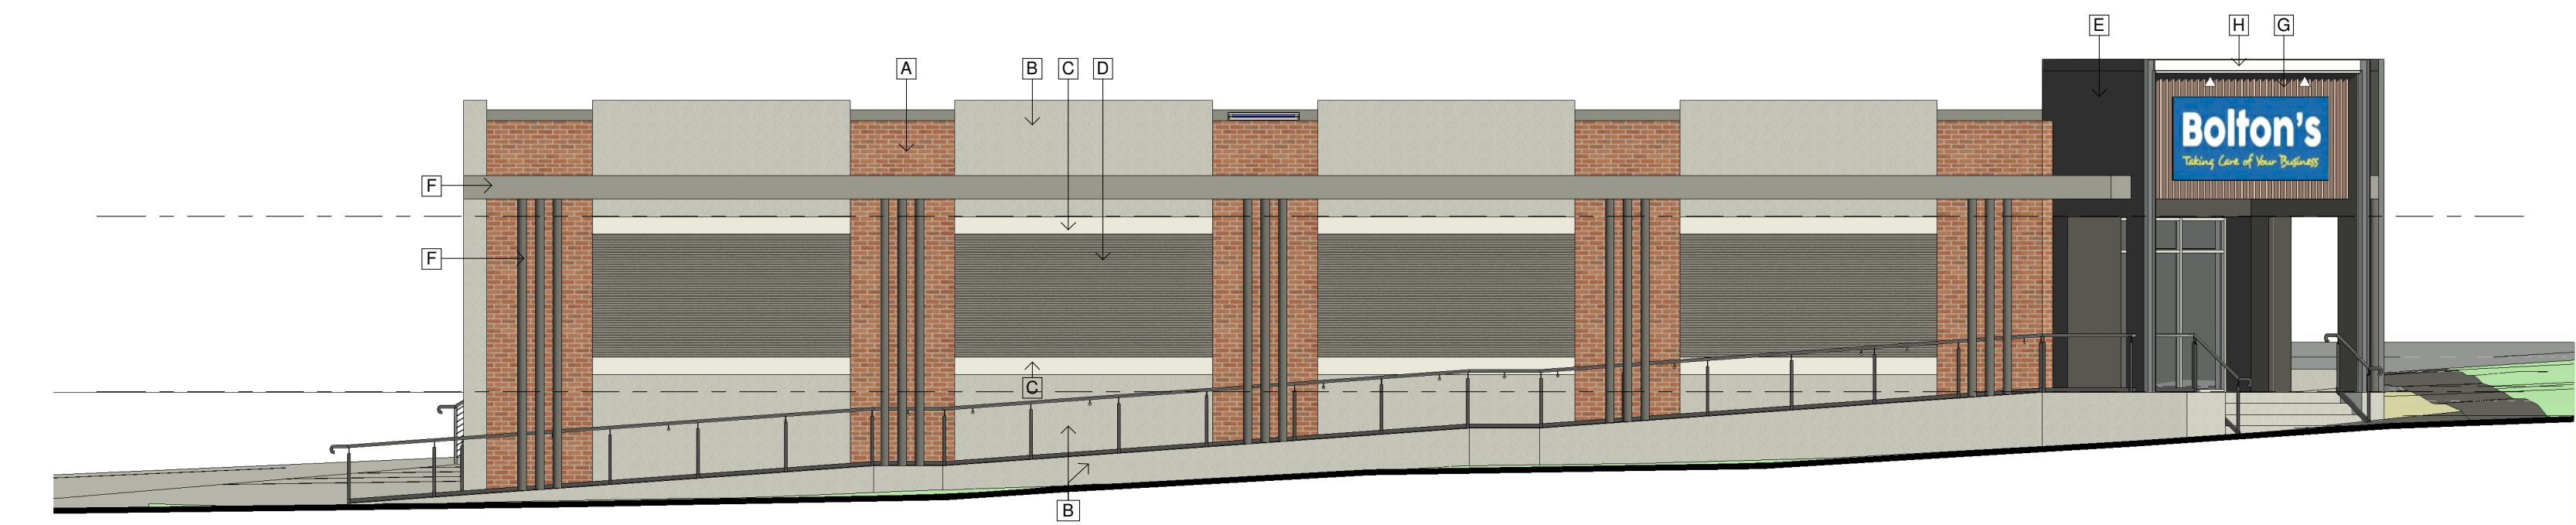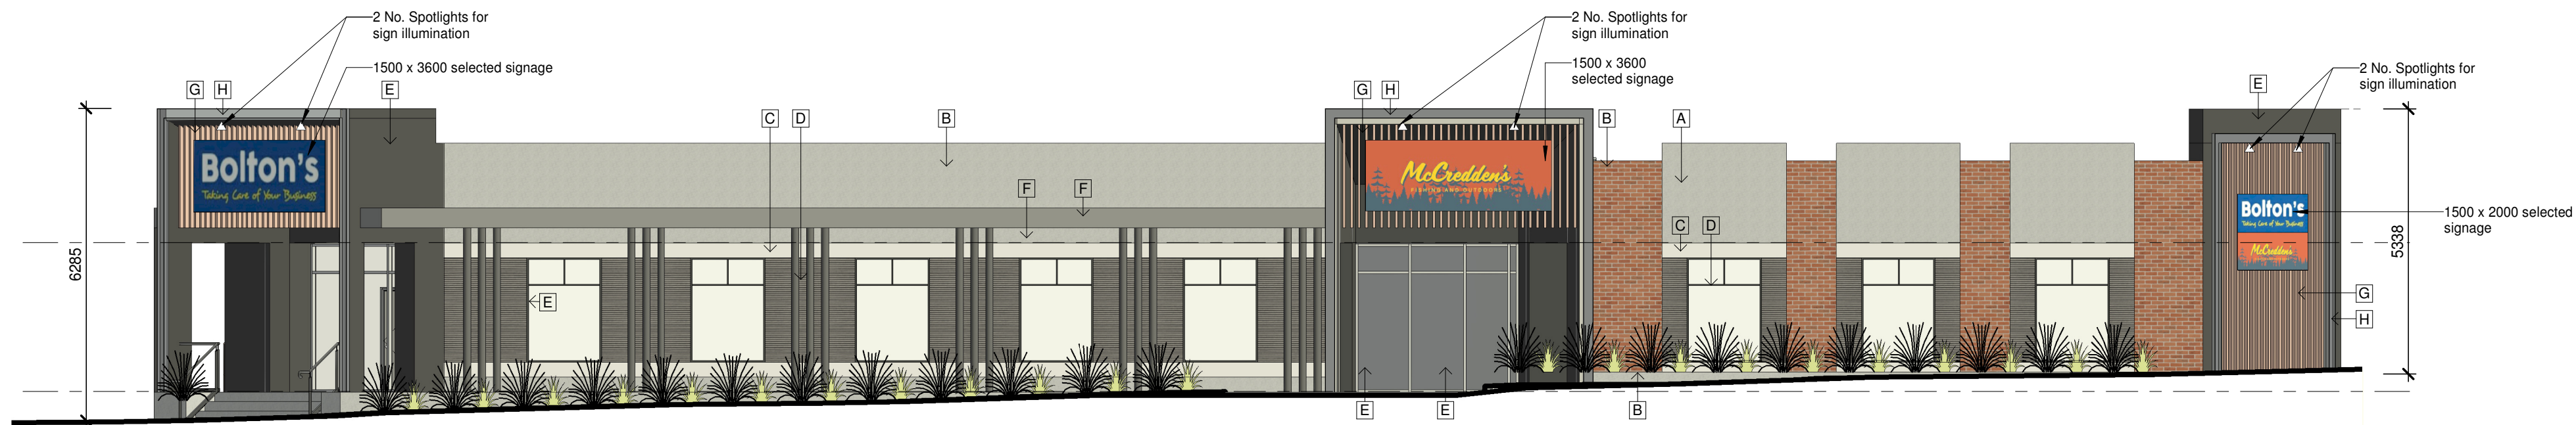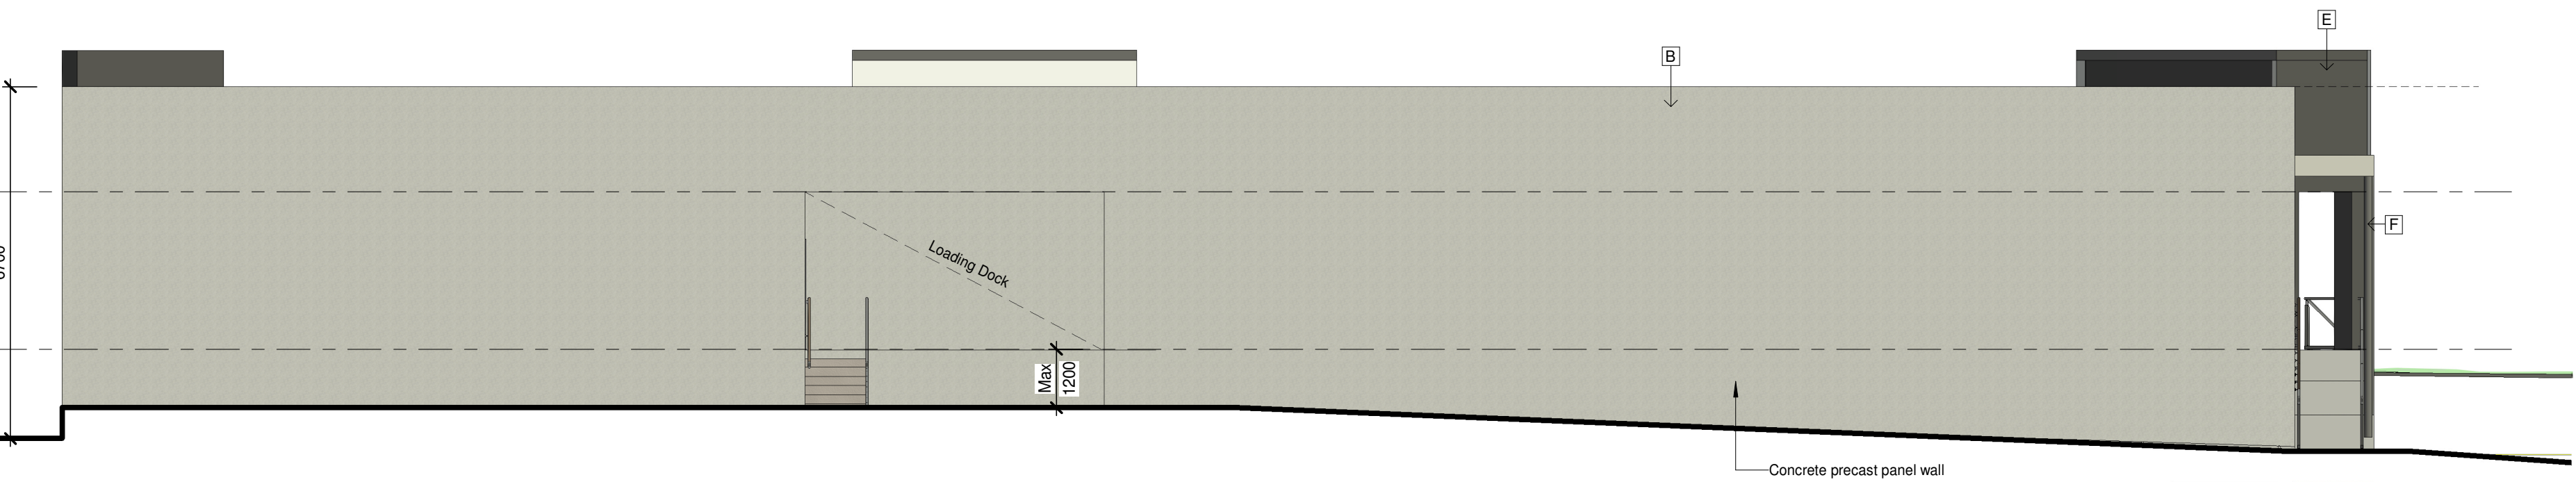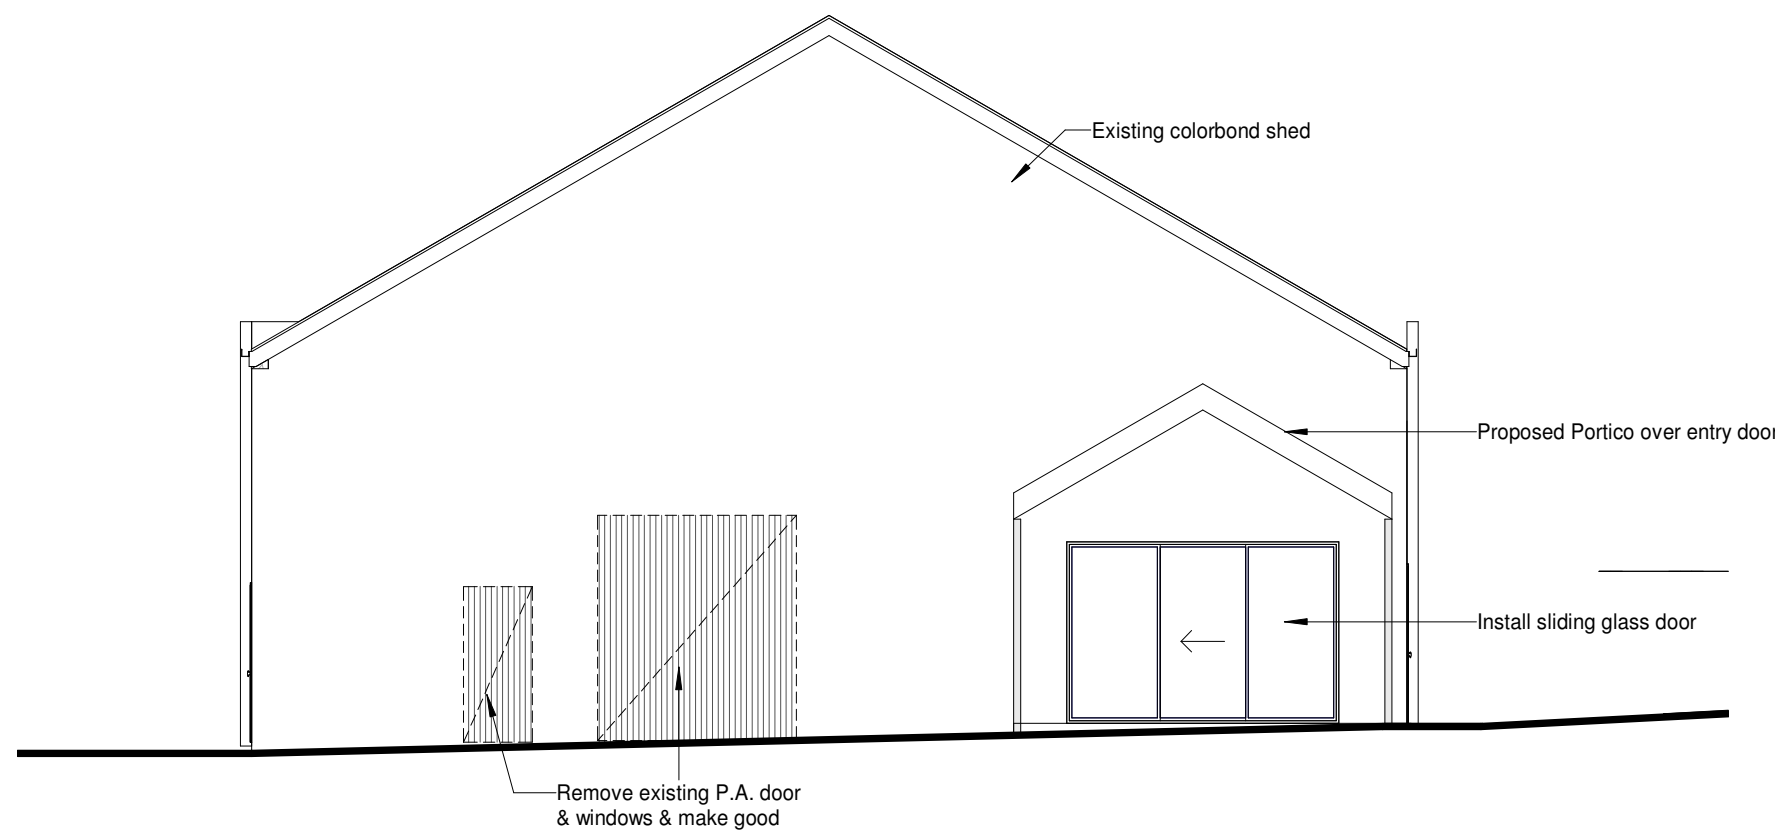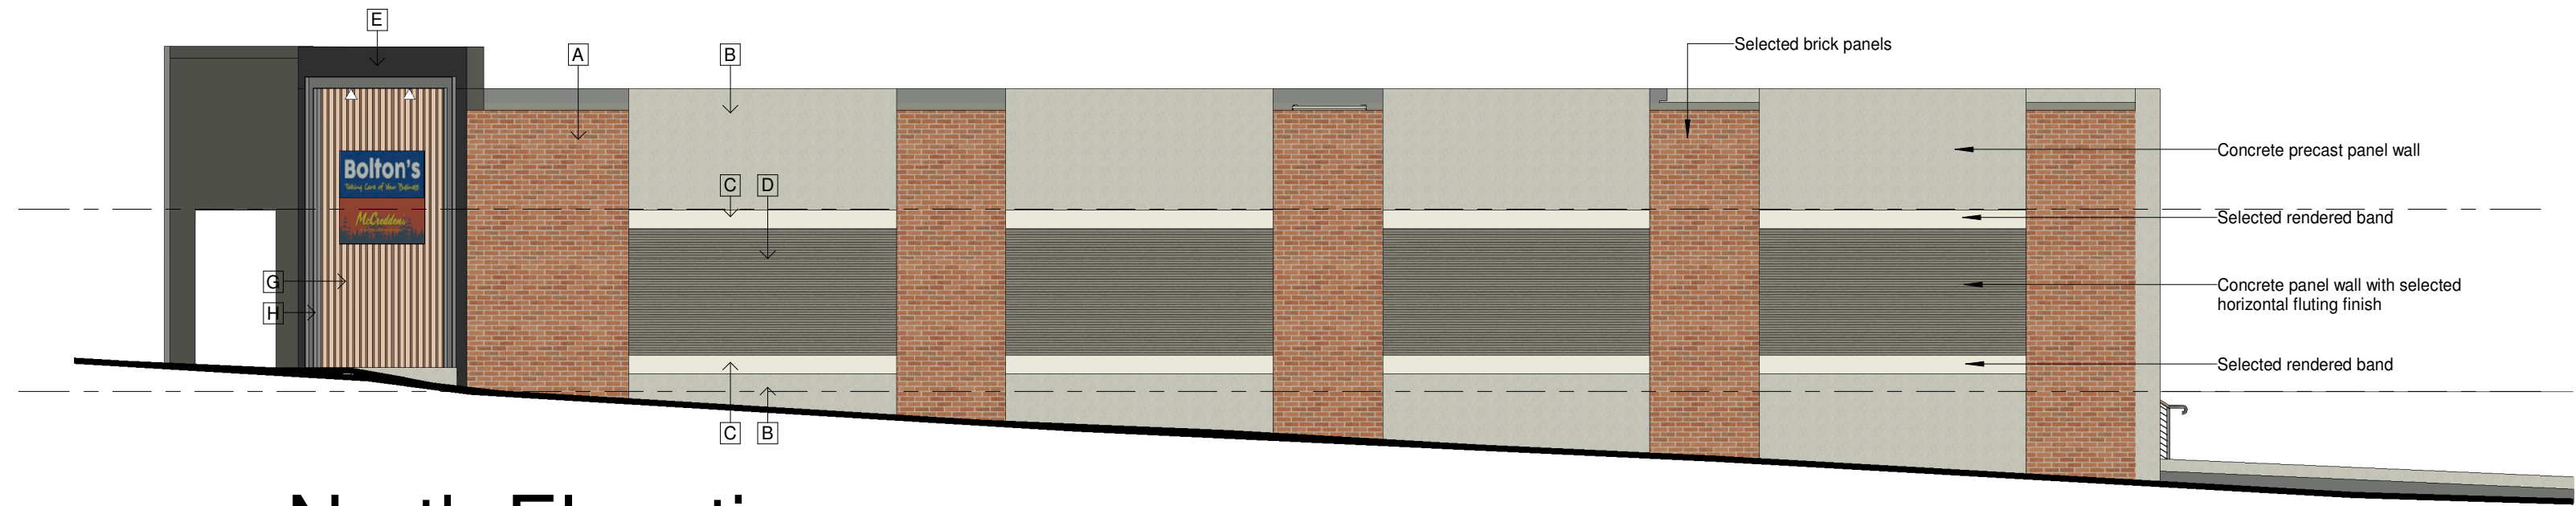


Colour Schedule

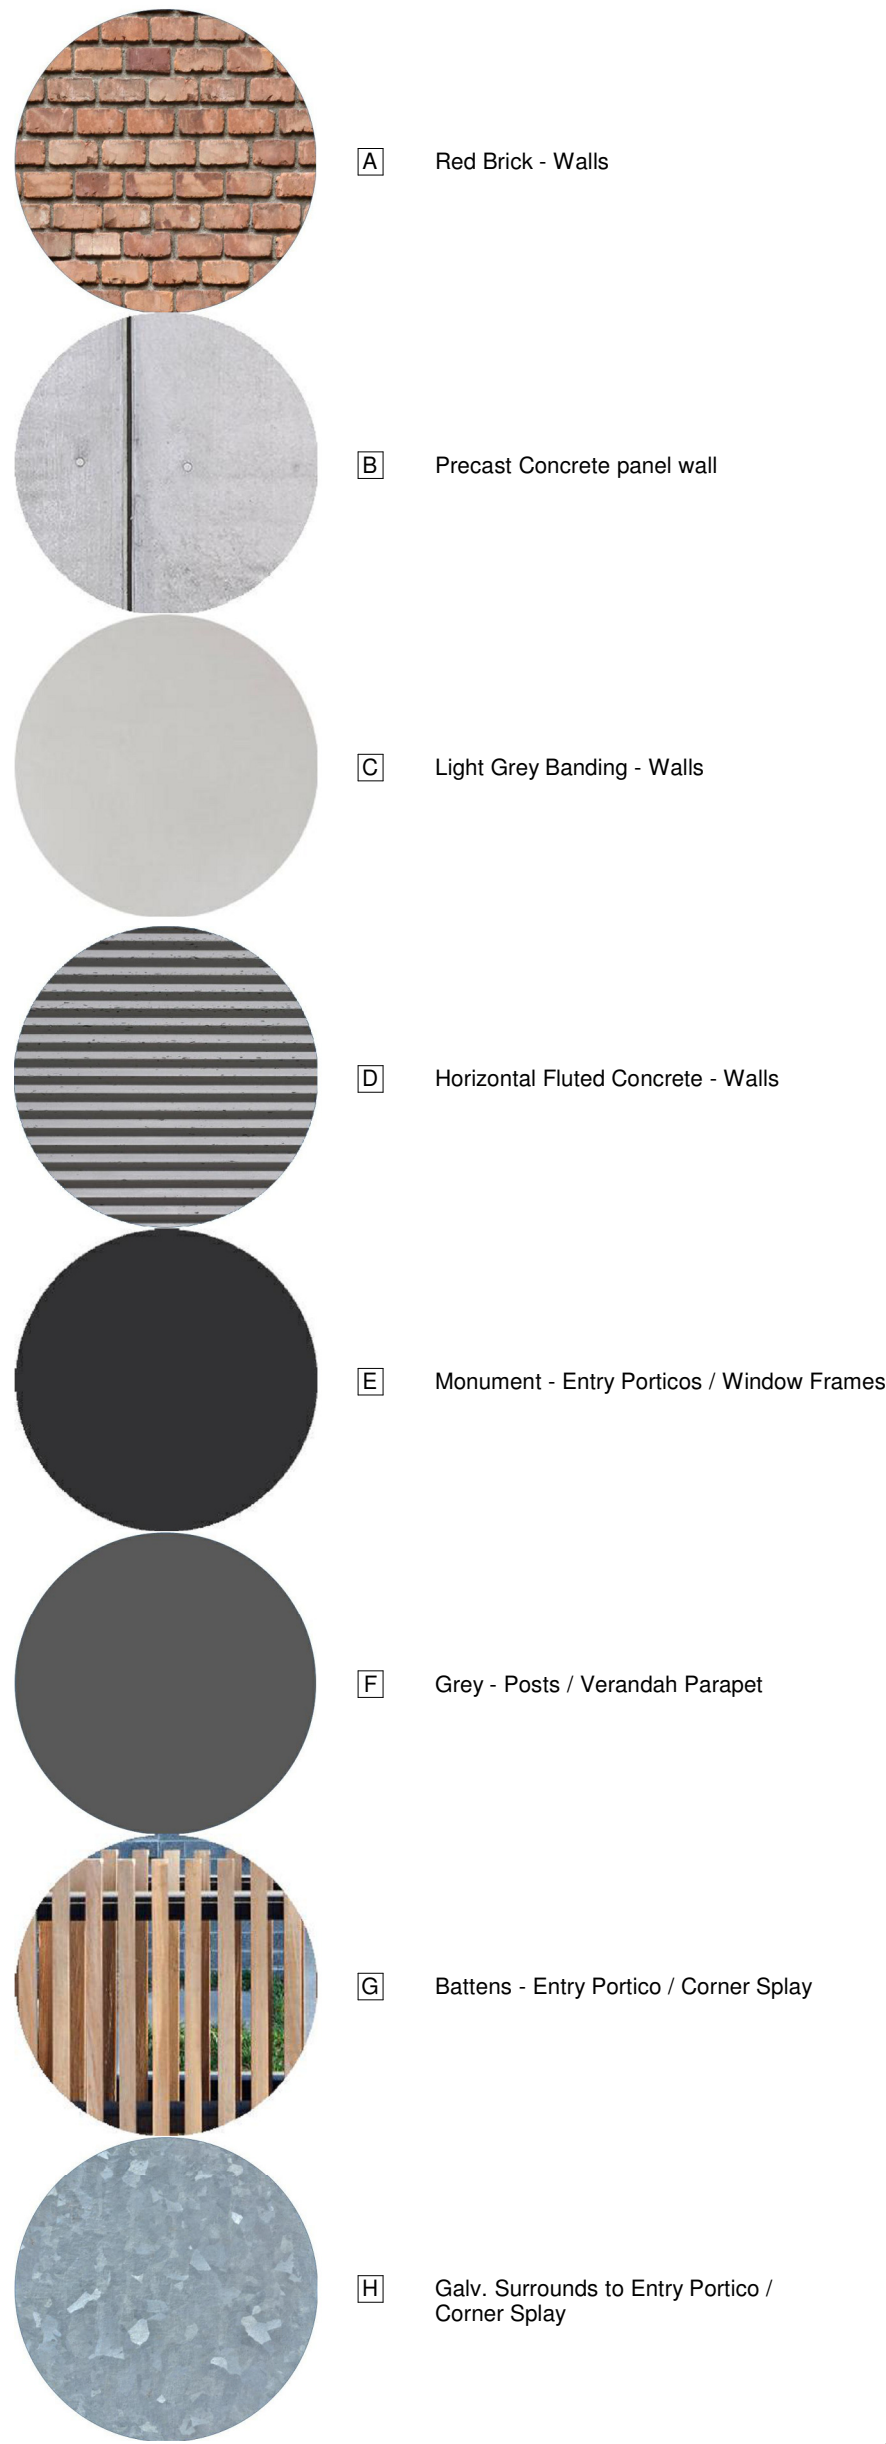

Proposed Development
David Bolton Family Trust
87 Charleston Road, Bendigo

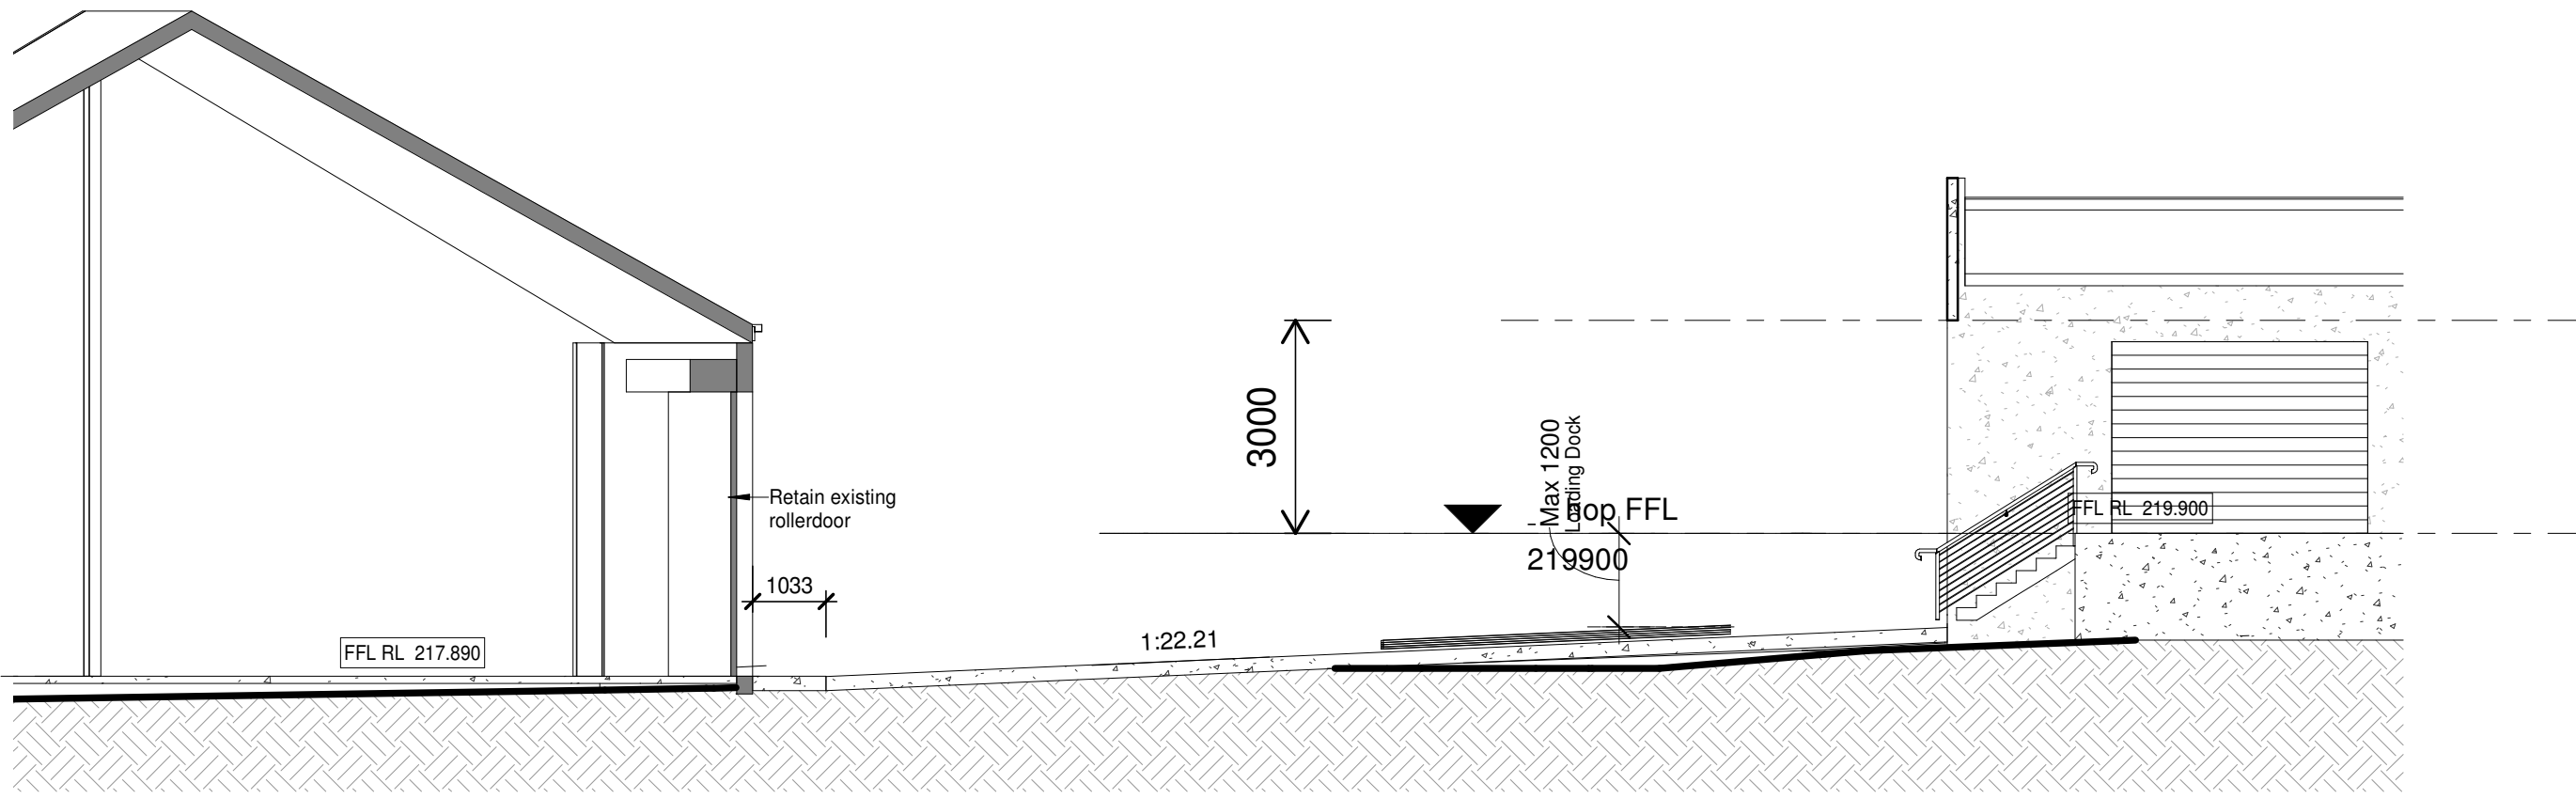

Section A
1 : 100

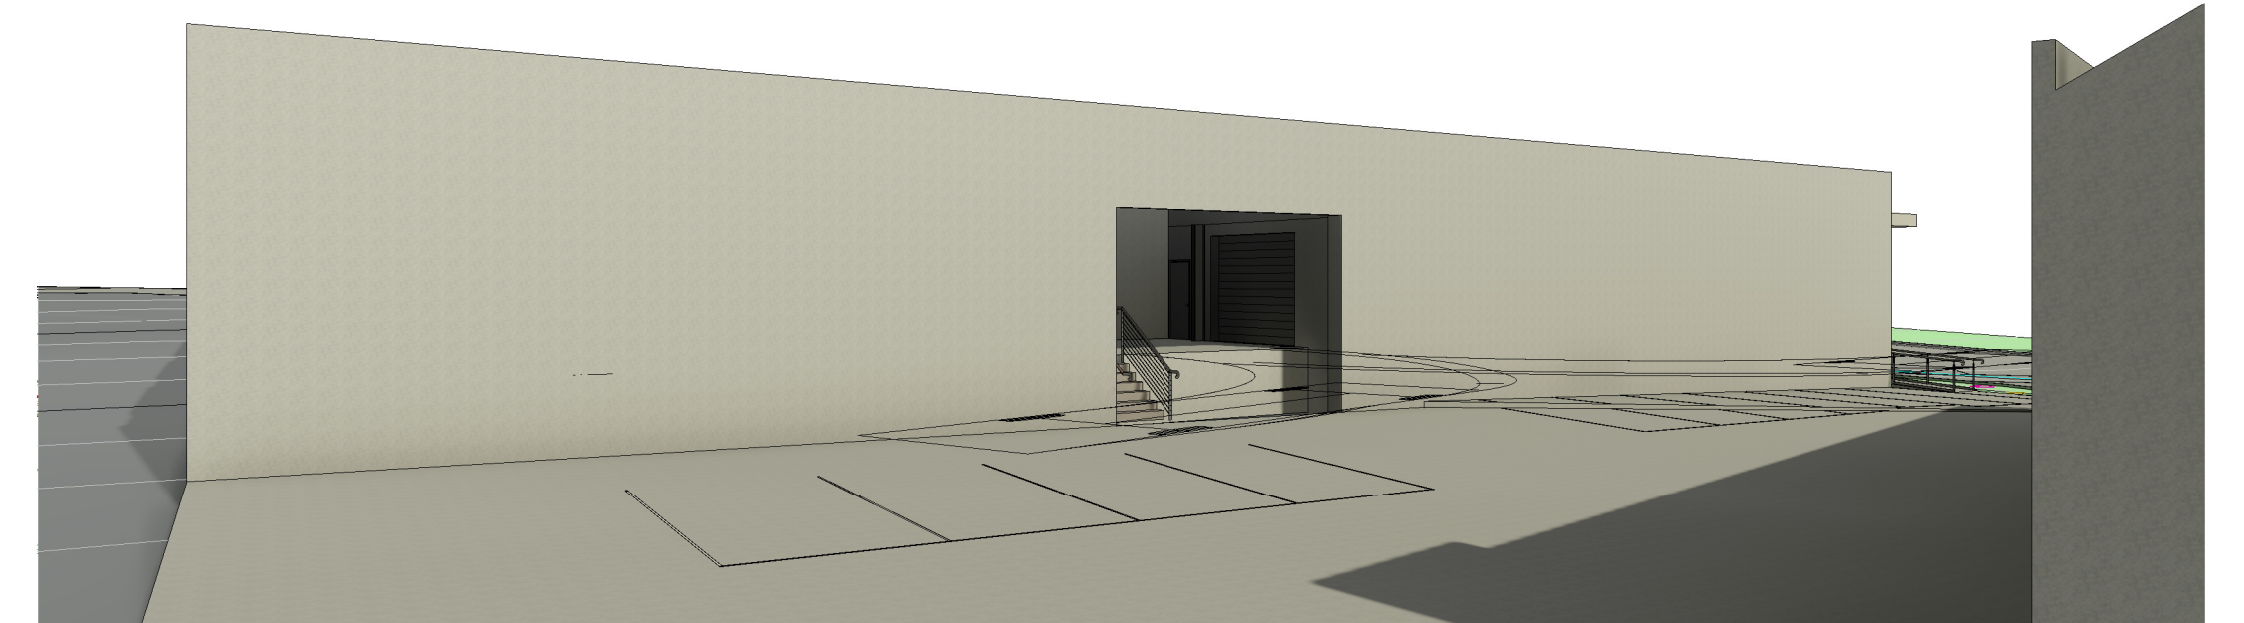

Proposed Development
David Bolton Family Trust
87 Charleston Road, Bendigo



Proposed Development

David Bolton Family Trust
87 Charleston Road, Bendigo