

REPRESENTATION OF
INFLATABLE BULGE IN PLAN
IS AN APPROXIMATION
ONLY

REFER TO PHOTOS ON
04-001 FOR EXAMPLES OF
BULGE

E D C B A	10/7/2025	ADD COMBUSTION PIPE
	9/7/2025	UPDATE INFLATABLE
	8/7/2025	INFLATABLE DETAILS
	14/6/2025	
	9/7/2025	ORIGINAL
ISSUE	DATE	REVISION
NOTE: DO NOT SCALE FROM DRAWING. USE FIGURED DIMENSIONS ONLY. CHECK ALL DIMENSIONS ON SITE BEFORE ANY MANUFACTURE OR CONSTRUCTION. ALL ELECTRICAL WORKS TO BE CARRIED OUT BY A QUALIFIED ELECTRICIAN. ADDITIVE PTY LTD ACCEPTS NO RESPONSIBILITY FOR ENGINEERING OR COMPLIANCE OF ELECTRICAL WORKS.		

PROJECT
**MATRIA
NOW OR NEVER**

CLIENT
CITY OF MELBOURNE

DRAWING
INFLATABLE

VENUE
ROYAL EXHIBITION BUILDING

PROJECT #	218014	DWG #	04-001-E	REV
DATE	10/7/2025			
SCALE	NTS	SIZE	ISO A3	DRAWN PL CHKD PL

PRELIMINARY

REPRESENTATION OF INFLATABLE BULGE IN PLAN IS AN APPROXIMATION ONLY

REFER TO PHOTOS ON 04-001 FOR EXAMPLES OF BULGE


E	10/7/2025	ADD COMBUSTION PIPE
D	9/7/2025	UPDATE INFLATABLE
C	8/7/2025	INFLATABLE DETAILS
B	14/6/2025	
A	9/7/25	ORIGINAL
ISSUE	DATE	REVISION
NOTE: DO NOT SCALE FROM DRAWING. USE FIGURED DIMENSIONS ONLY. CHECK ALL DIMENSIONS ON SITE BEFORE ANY MANUFACTURE OR CONSTRUCTION. ALL ELECTRICAL WORKS TO BE CARRIED OUT BY A QUALIFIED ELECTRICIAN. ADDITIVE PTY LTD ACCEPTS NO RESPONSIBILITY FOR ENGINEERING OR COMPLIANCE OF ELECTRICAL WORKS.		

PROJECT	MATRIA NOW OR NEVER	
CLIENT	CITY OF MELBOURNE	
DRAWING	INFLATABLE	
VENUE	ROYAL EXHIBITION BUILDING	


PROJECT #	218014	DWG #	04-002-E	REV
DATE	10/7/2025			
SCALE	NTS	SIZE	ISO A3	DRAWN PL CHKD PL

ADDITIVE Pty Ltd W: additive.lighting E: info@additive.lighting


ADDITIVE

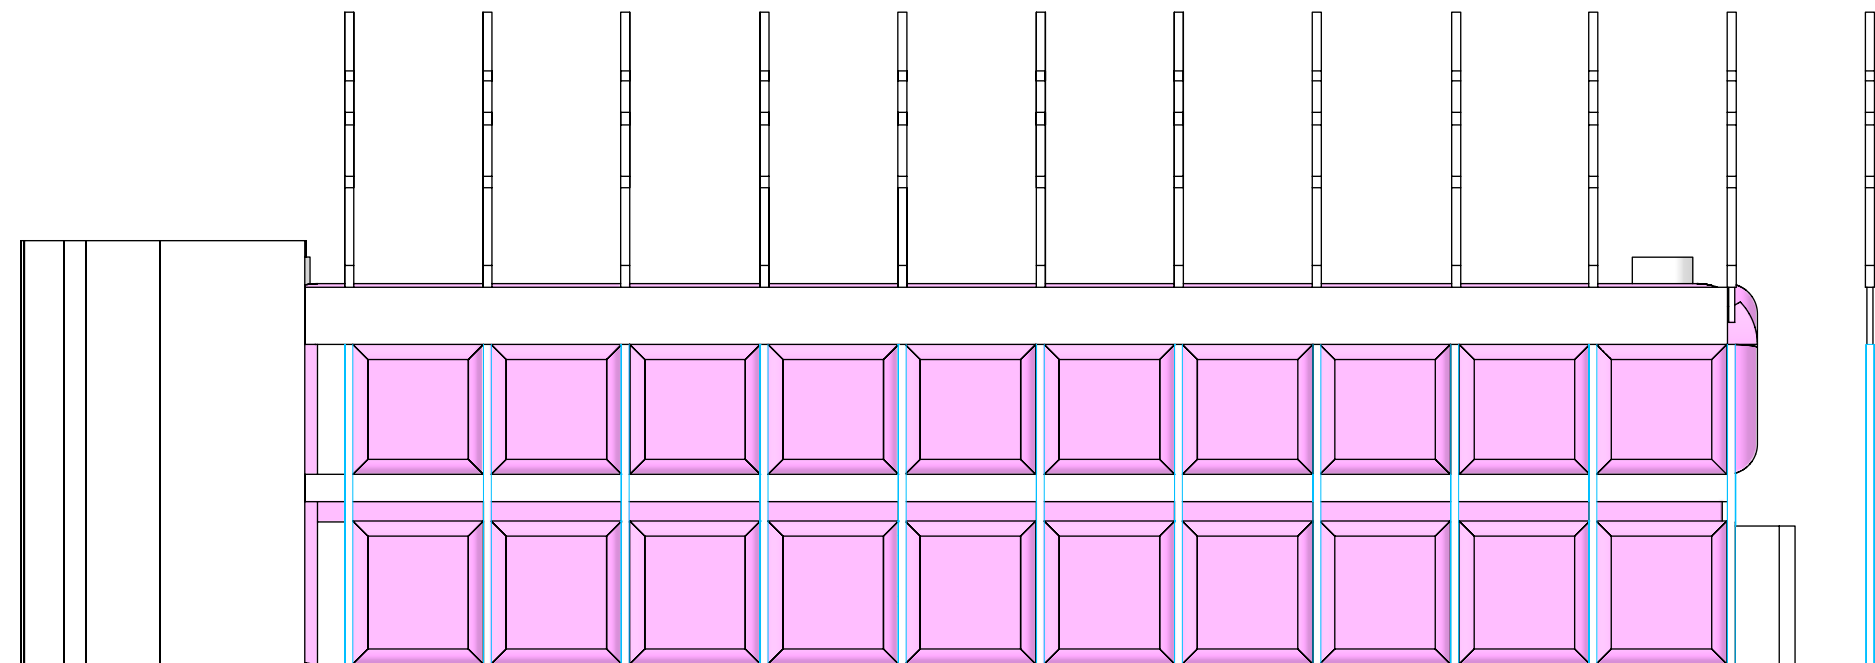

1 SECTION
04-002

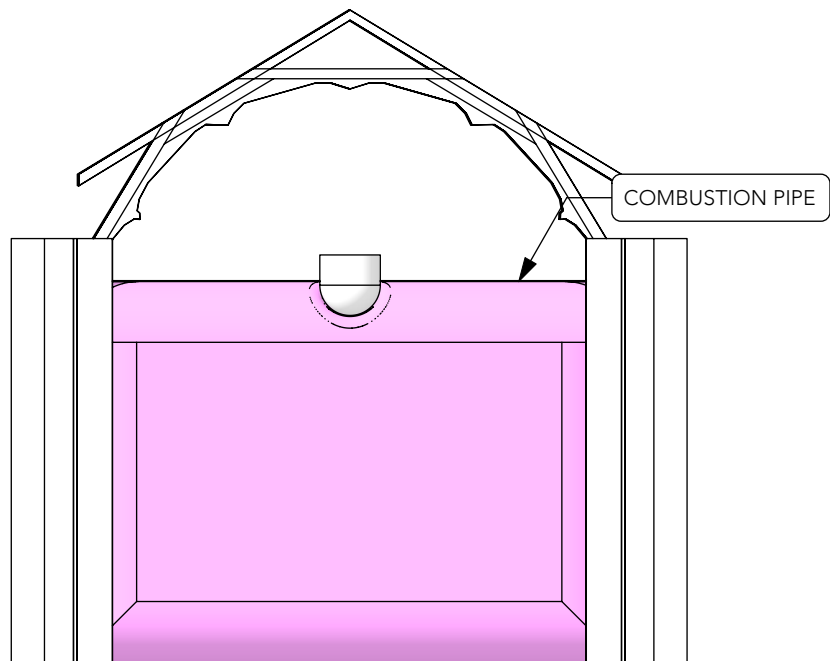

2 WEST EXTERIOR ELEVATION
04-002

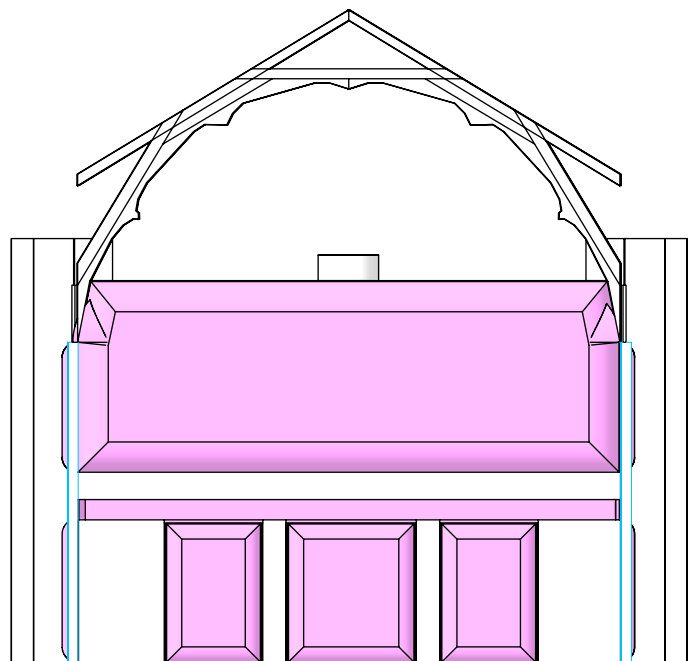

3 EAST EXTERIOR ELEVATION
04-002

PRELIMINARY

REPRESENTATION OF INFLATABLE BULGE IN PLAN IS AN APPROXIMATION ONLY

REFER TO PHOTOS ON 04-001 FOR EXAMPLES OF BULGE

E	10/7/2025	ADD COMBUSTION PIPE
D	9/7/2025	UPDATE INFLATABLE
C	8/7/2025	INFLATABLE DETAILS
B	14/6/2025	
A	9/7/2025	ORIGINAL

ISSUE	DATE	REVISION
NOTE: DO NOT SCALE FROM DRAWING. USE FIGURED DIMENSIONS ONLY. CHECK ALL DIMENSIONS ON SITE BEFORE ANY MANUFACTURE OR CONSTRUCTION. ALL ELECTRICAL WORKS TO BE CARRIED OUT BY A QUALIFIED ELECTRICIAN. ADDITIVE PTY LTD ACCEPTS NO RESPONSIBILITY FOR ENGINEERING OR COMPLIANCE OF ELECTRICAL WORKS.		

PROJECT	MATRIA NOW OR NEVER
---------	------------------------

CLIENT	CITY OF MELBOURNE
--------	-------------------

DRAWING	INFLATABLE
---------	------------


VENUE	ROYAL EXHIBITION BUILDING
-------	---------------------------

PROJECT #	218014	DWG #	04-003-E	REV	
-----------	--------	-------	----------	-----	--


DATE	10/7/2025	SCALE	NTS	SIZE	ISO A3	DRAWN	PL	CHKD	PL
------	-----------	-------	-----	------	--------	-------	----	------	----

ADDITIVE Pty Ltd W: additive.lighting E: info@additive.lighting									
---	--	--	--	--	--	--	--	--	--

ADDITIVE

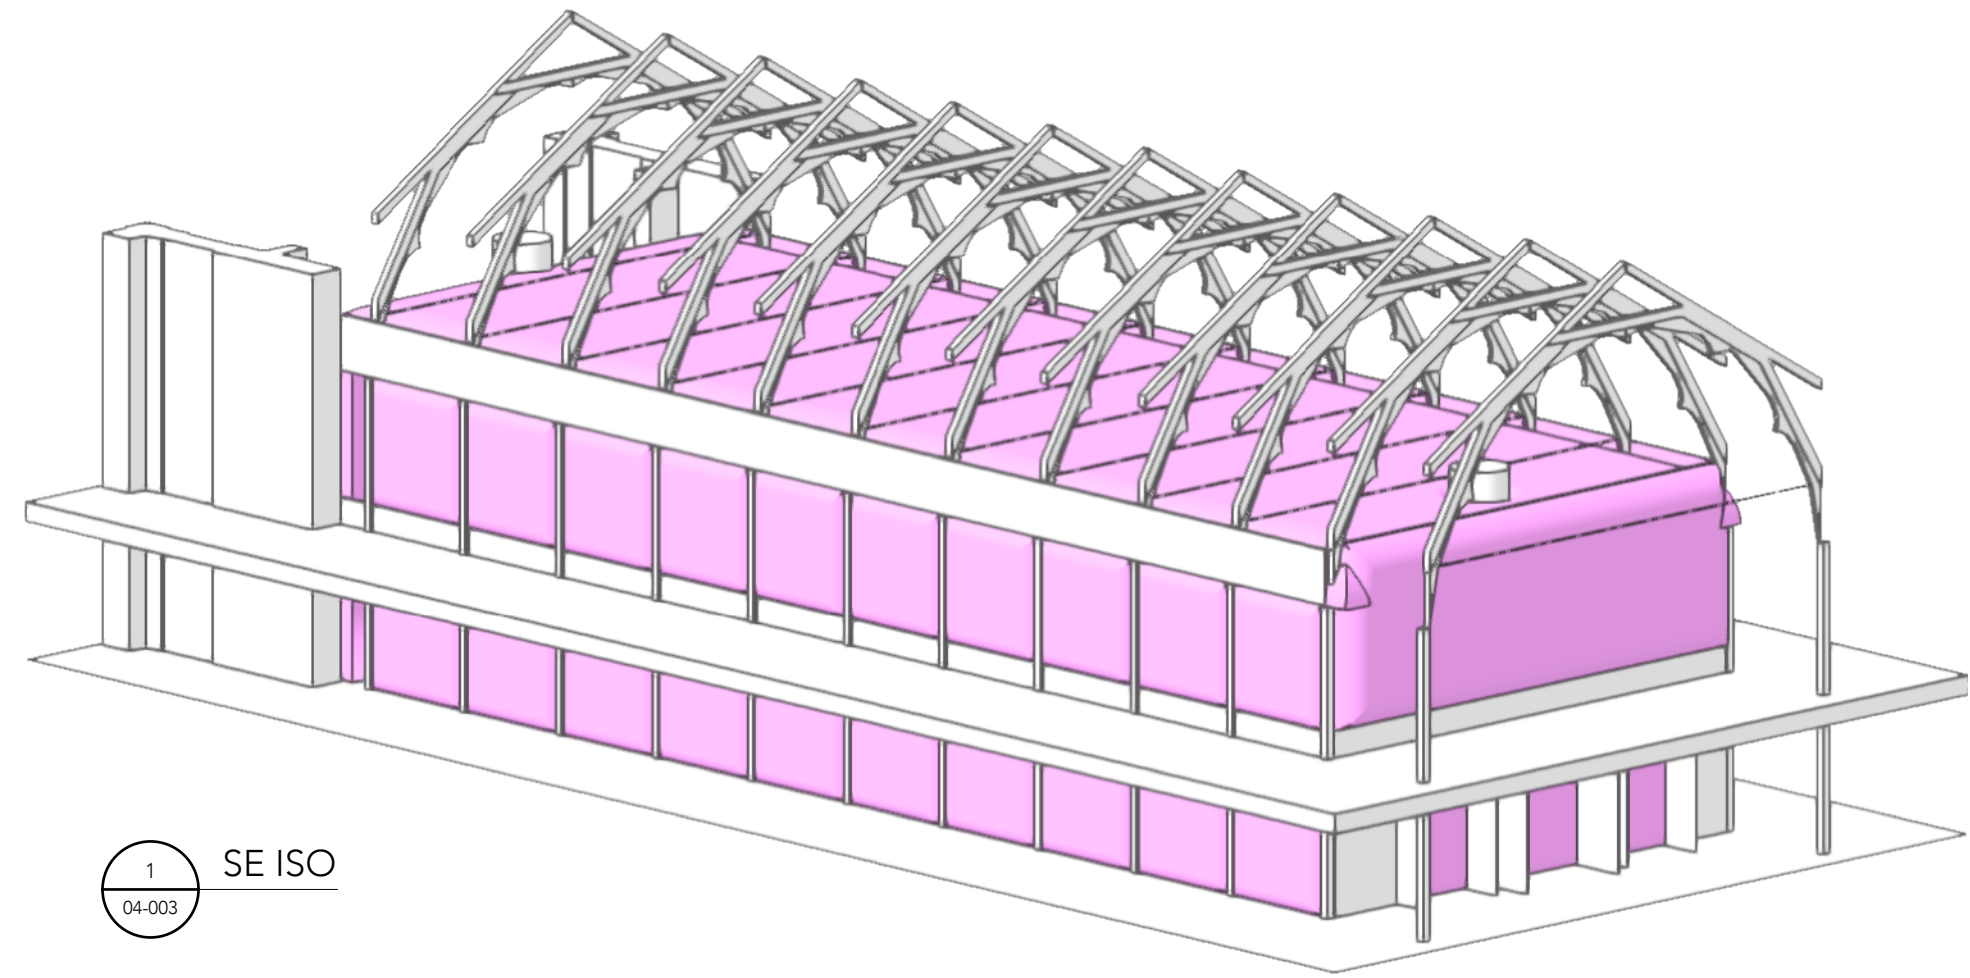


1 SE ISO
04-003

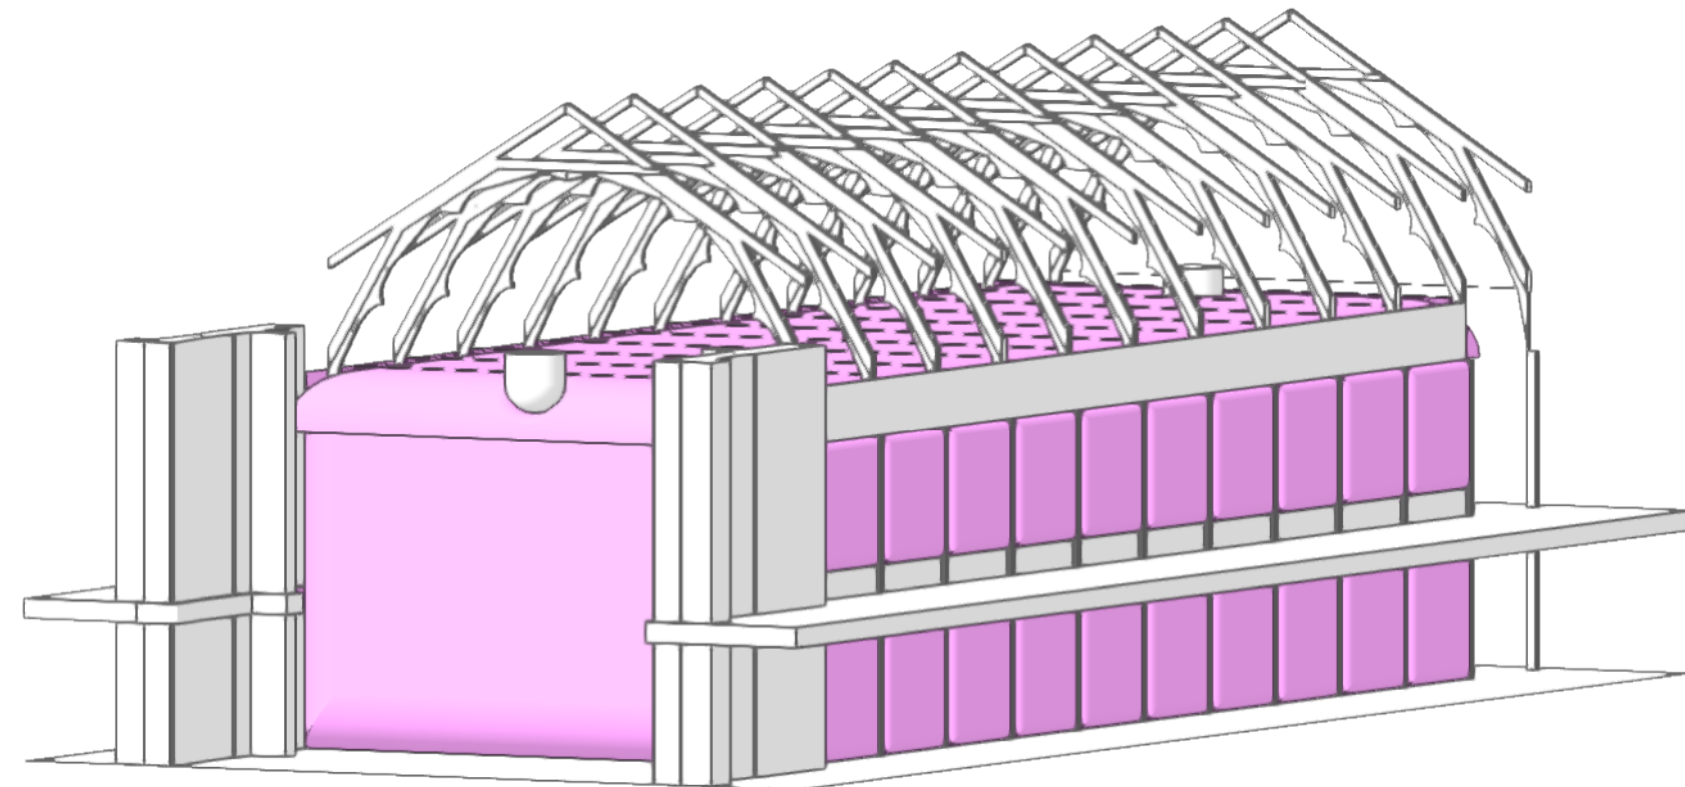


2 SW ISO
04-003

PRELIMINARY

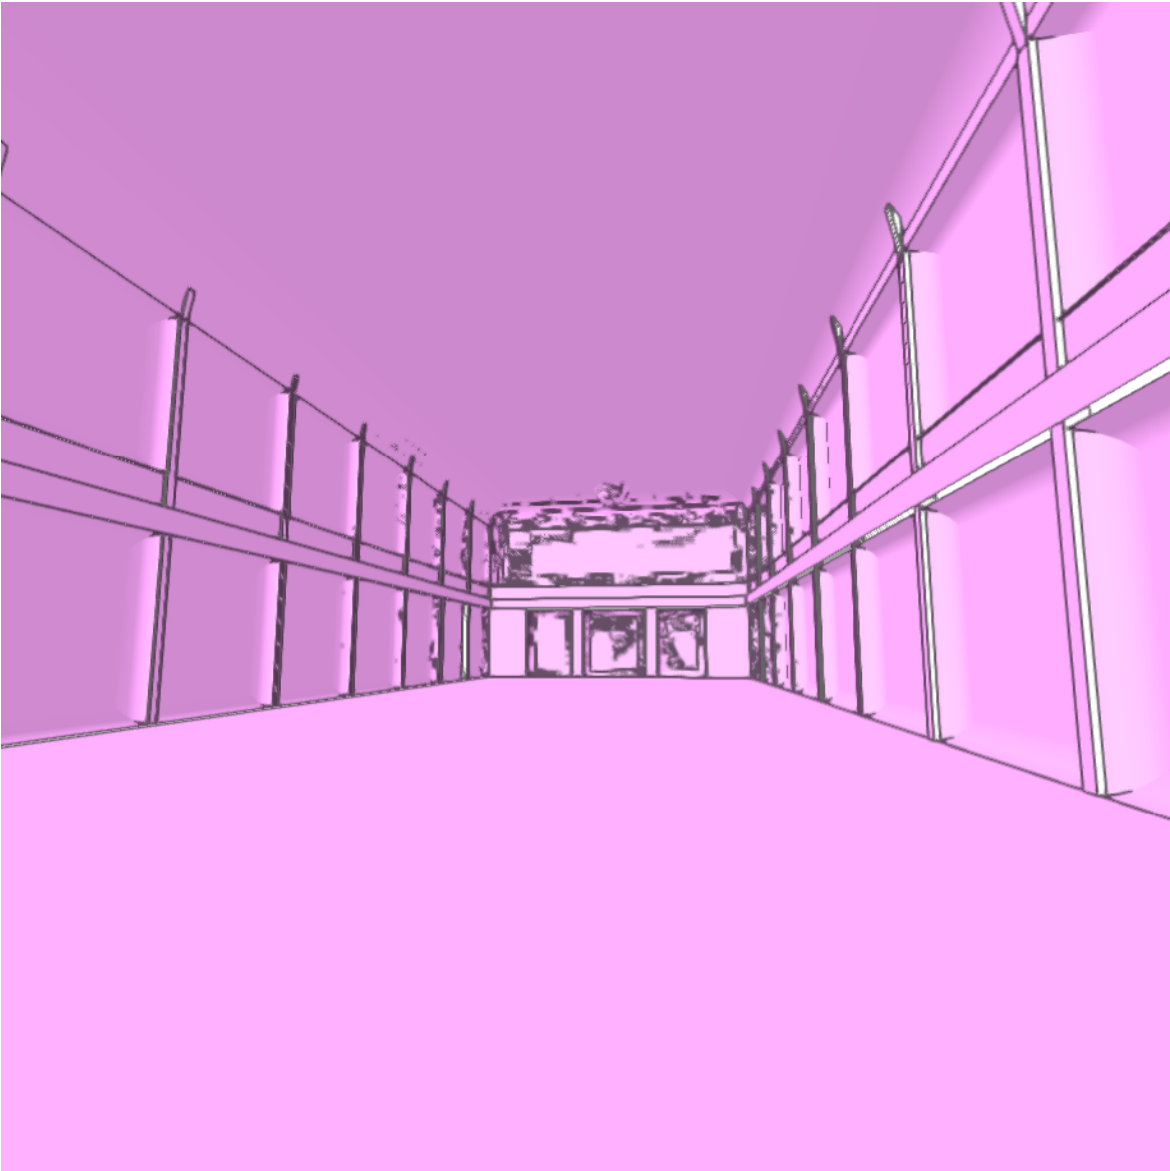

1 INTERIOR EAST
04-004

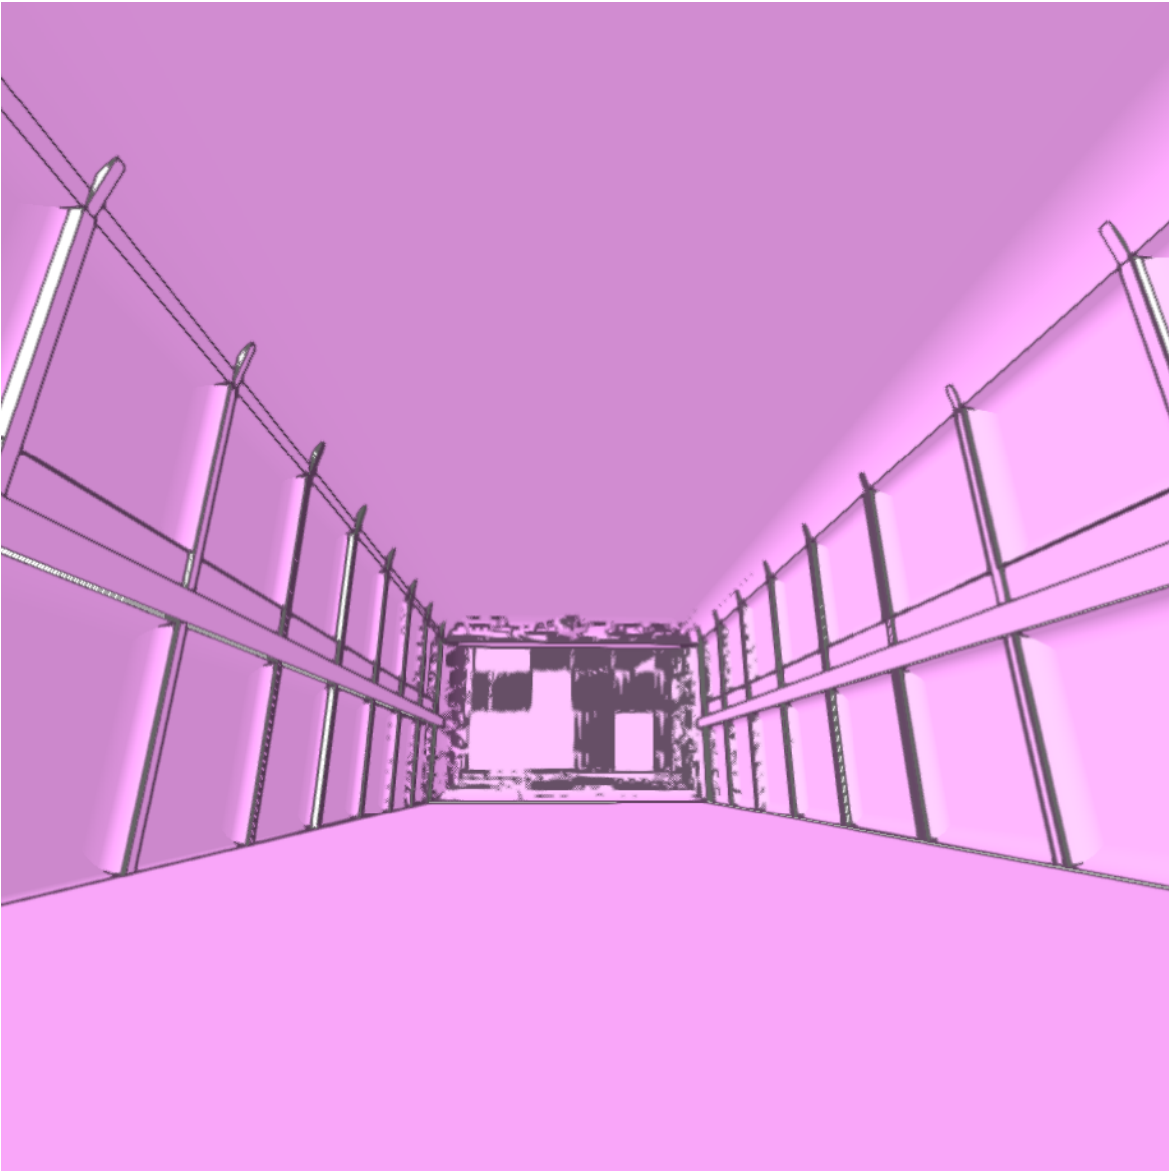

2 INTERIOR WEST
04-004

REPRESENTATION OF
INFLATABLE BULGE IN PLAN
IS AN APPROXIMATION
ONLY

REFER TO PHOTOS ON
04-001 FOR EXAMPLES OF
BULGE

E	10/7/2025	ADD COMBUSTION PIPE
D	9/7/2025	UPDATE INFLATABLE
C	8/7/2025	INFLATABLE DETAILS
B	14/6/2025	
A	9/7/2025	ORIGINAL

ISSUE	DATE	REVISION
NOTE DO NOT SCALE FROM DRAWING. USE FIGURED DIMENSIONS ONLY. CHECK ALL DIMENSIONS ON SITE BEFORE ANY MANUFACTURE OR CONSTRUCTION. ALL ELECTRICAL WORKS TO BE CARRIED OUT BY A QUALIFIED ELECTRICIAN. ADDITIVE PTY LTD ACCEPTS NO RESPONSIBILITY FOR ENGINEERING OR COMPLIANCE OF ELECTRICAL WORKS.		

PROJECT
MATRIA
NOW OR NEVER

CLIENT
CITY OF MELBOURNE

DRAWING
INFLATABLE


VENUE
ROYAL EXHIBITION BUILDING

PROJECT #	218014	DWG #	04-004-E	REV
DATE	10/7/2025			
SCALE	NTS	SIZE	ISO A3	DRAWN PL CHKD PL

PRELIMINARY

REPRESENTATION OF INFLATABLE BULGE IN PLAN IS AN APPROXIMATION ONLY

REFER TO PHOTOS ON 04-001 FOR EXAMPLES OF BULGE

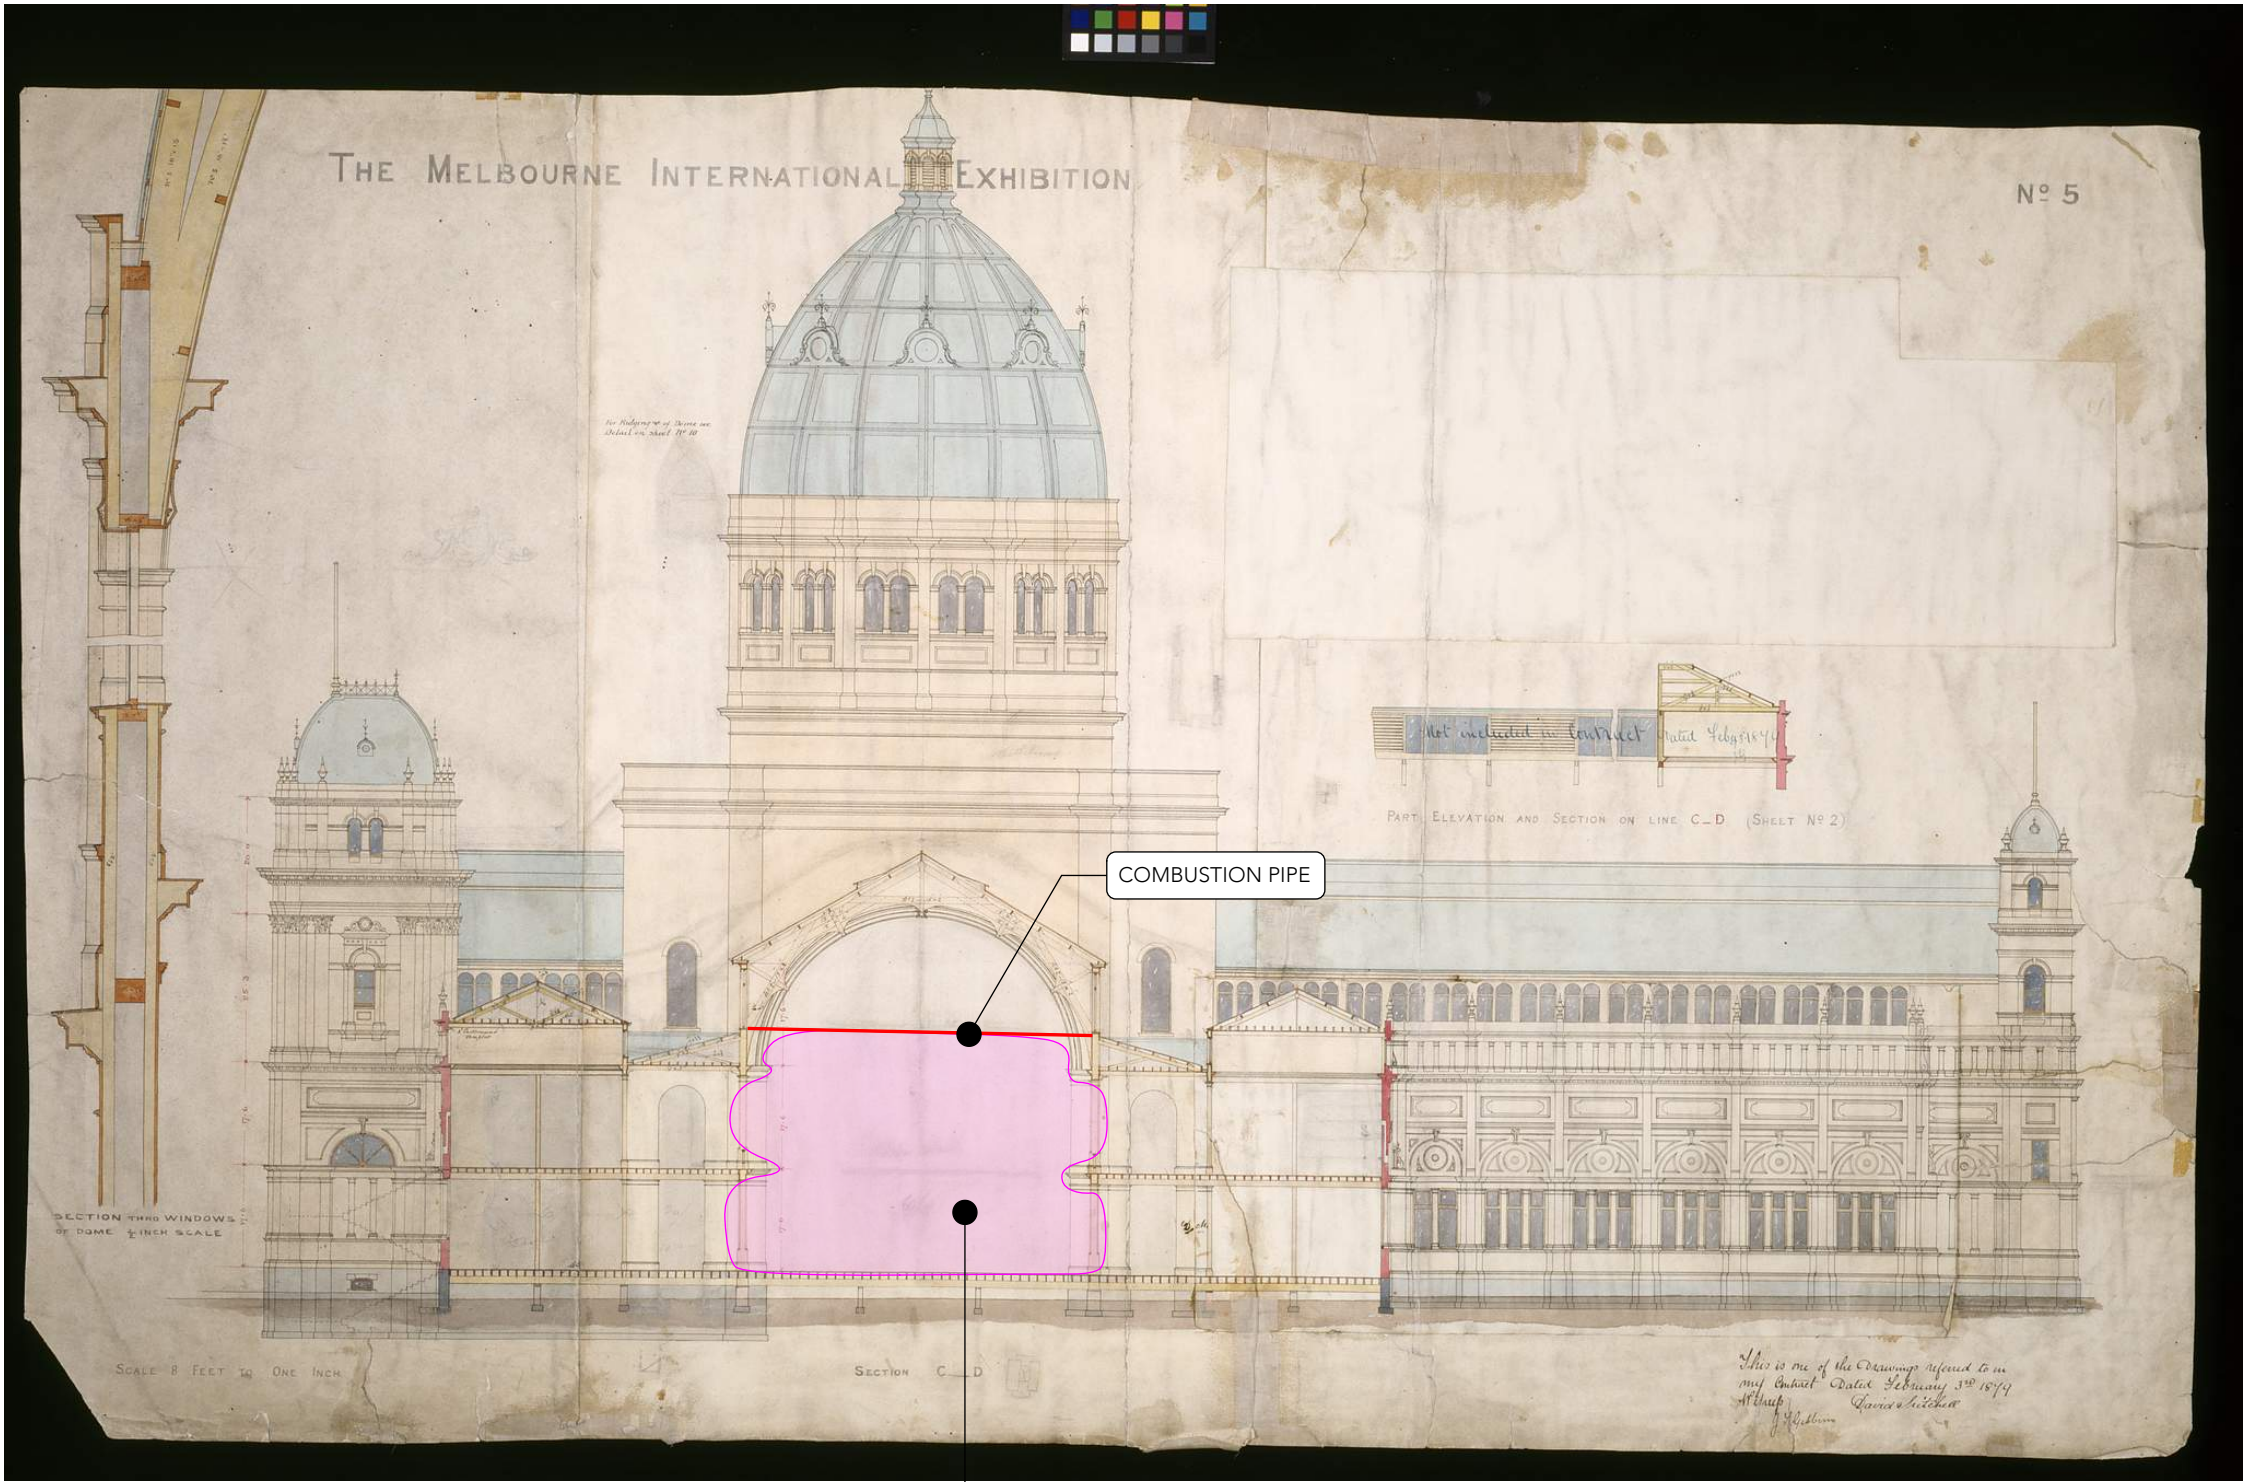

1 EAST SECTION
04-005

INFLATABLE APPROXIMATE VOLUME

E	10/7/2025	ADD COMBUSTION PIPE
D	9/7/2025	UPDATE INFLATABLE
C	8/7/2025	INFLATABLE DETAILS
B	14/6/2025	
A	9/7/2025	ORIGINAL

ISSUE	DATE	REVISION
NOTE DO NOT SCALE FROM DRAWING. USE FIGURED DIMENSIONS ONLY. CHECK ALL DIMENSIONS ON SITE BEFORE ANY MANUFACTURE OR CONSTRUCTION. ALL ELECTRICAL WORKS TO BE CARRIED OUT BY A QUALIFIED ELECTRICIAN. ADDITIVE PTY LTD ACCEPTS NO RESPONSIBILITY FOR ENGINEERING OR COMPLIANCE OF ELECTRICAL WORKS.		

PROJECT	MATRIA NOW OR NEVER
CLIENT	CITY OF MELBOURNE

DRAWING	INFLATABLE
---------	------------

VENUE	ROYAL EXHIBITION BUILDING
-------	---------------------------

PROJECT #	218014	DWG #	04-005-E	REV
-----------	--------	-------	----------	-----

DATE	10/7/2025	SCALE	NTS	SIZE	ISO A3	DRAWN	PL	CHKD	PL
------	-----------	-------	-----	------	--------	-------	----	------	----

ADDITIVE Pty Ltd W: additive.lighting E: info@additive.lighting									
---	--	--	--	--	--	--	--	--	--

ADDITIVE

PRELIMINARY