

PHOTO 1



PHOTO 2



PHOTO 3



PHOTO 4



PHOTO 5



PHOTO 6



PHOTO 7



PHOTO 8



PHOTO 9



PHOTO 10




HERITAGE PRECINCT DIAGRAM  
1:1000

HERITAGE CURTLAGE BOUNDARY


PRECINCT DIAGRAM LEGEND

- A. EXISTING GRANDSTAND
- B. NEW GRANDSTAND STAIRS & SCREENING TO REPLACE EXISTING
- C. EX. COMMUNITY HALL
- D. RELOCATED TENNIS CENTRE
- E. NEW TENNIS PAVILION
- F. NEW LANDSCAPE WORKS - REFER TO LANDSCAPE ARCHITECTS DRAWINGS
- G. NEW TENNIS COURTS
- H. EX. TENNIS COURTS TO BE REFURBISHED
- I. NEW SPORTS PAVILION
- J. FITZROY BOWLS CLUB
- K. WT PETERSON OVAL
- L. BASKETBALL COURT




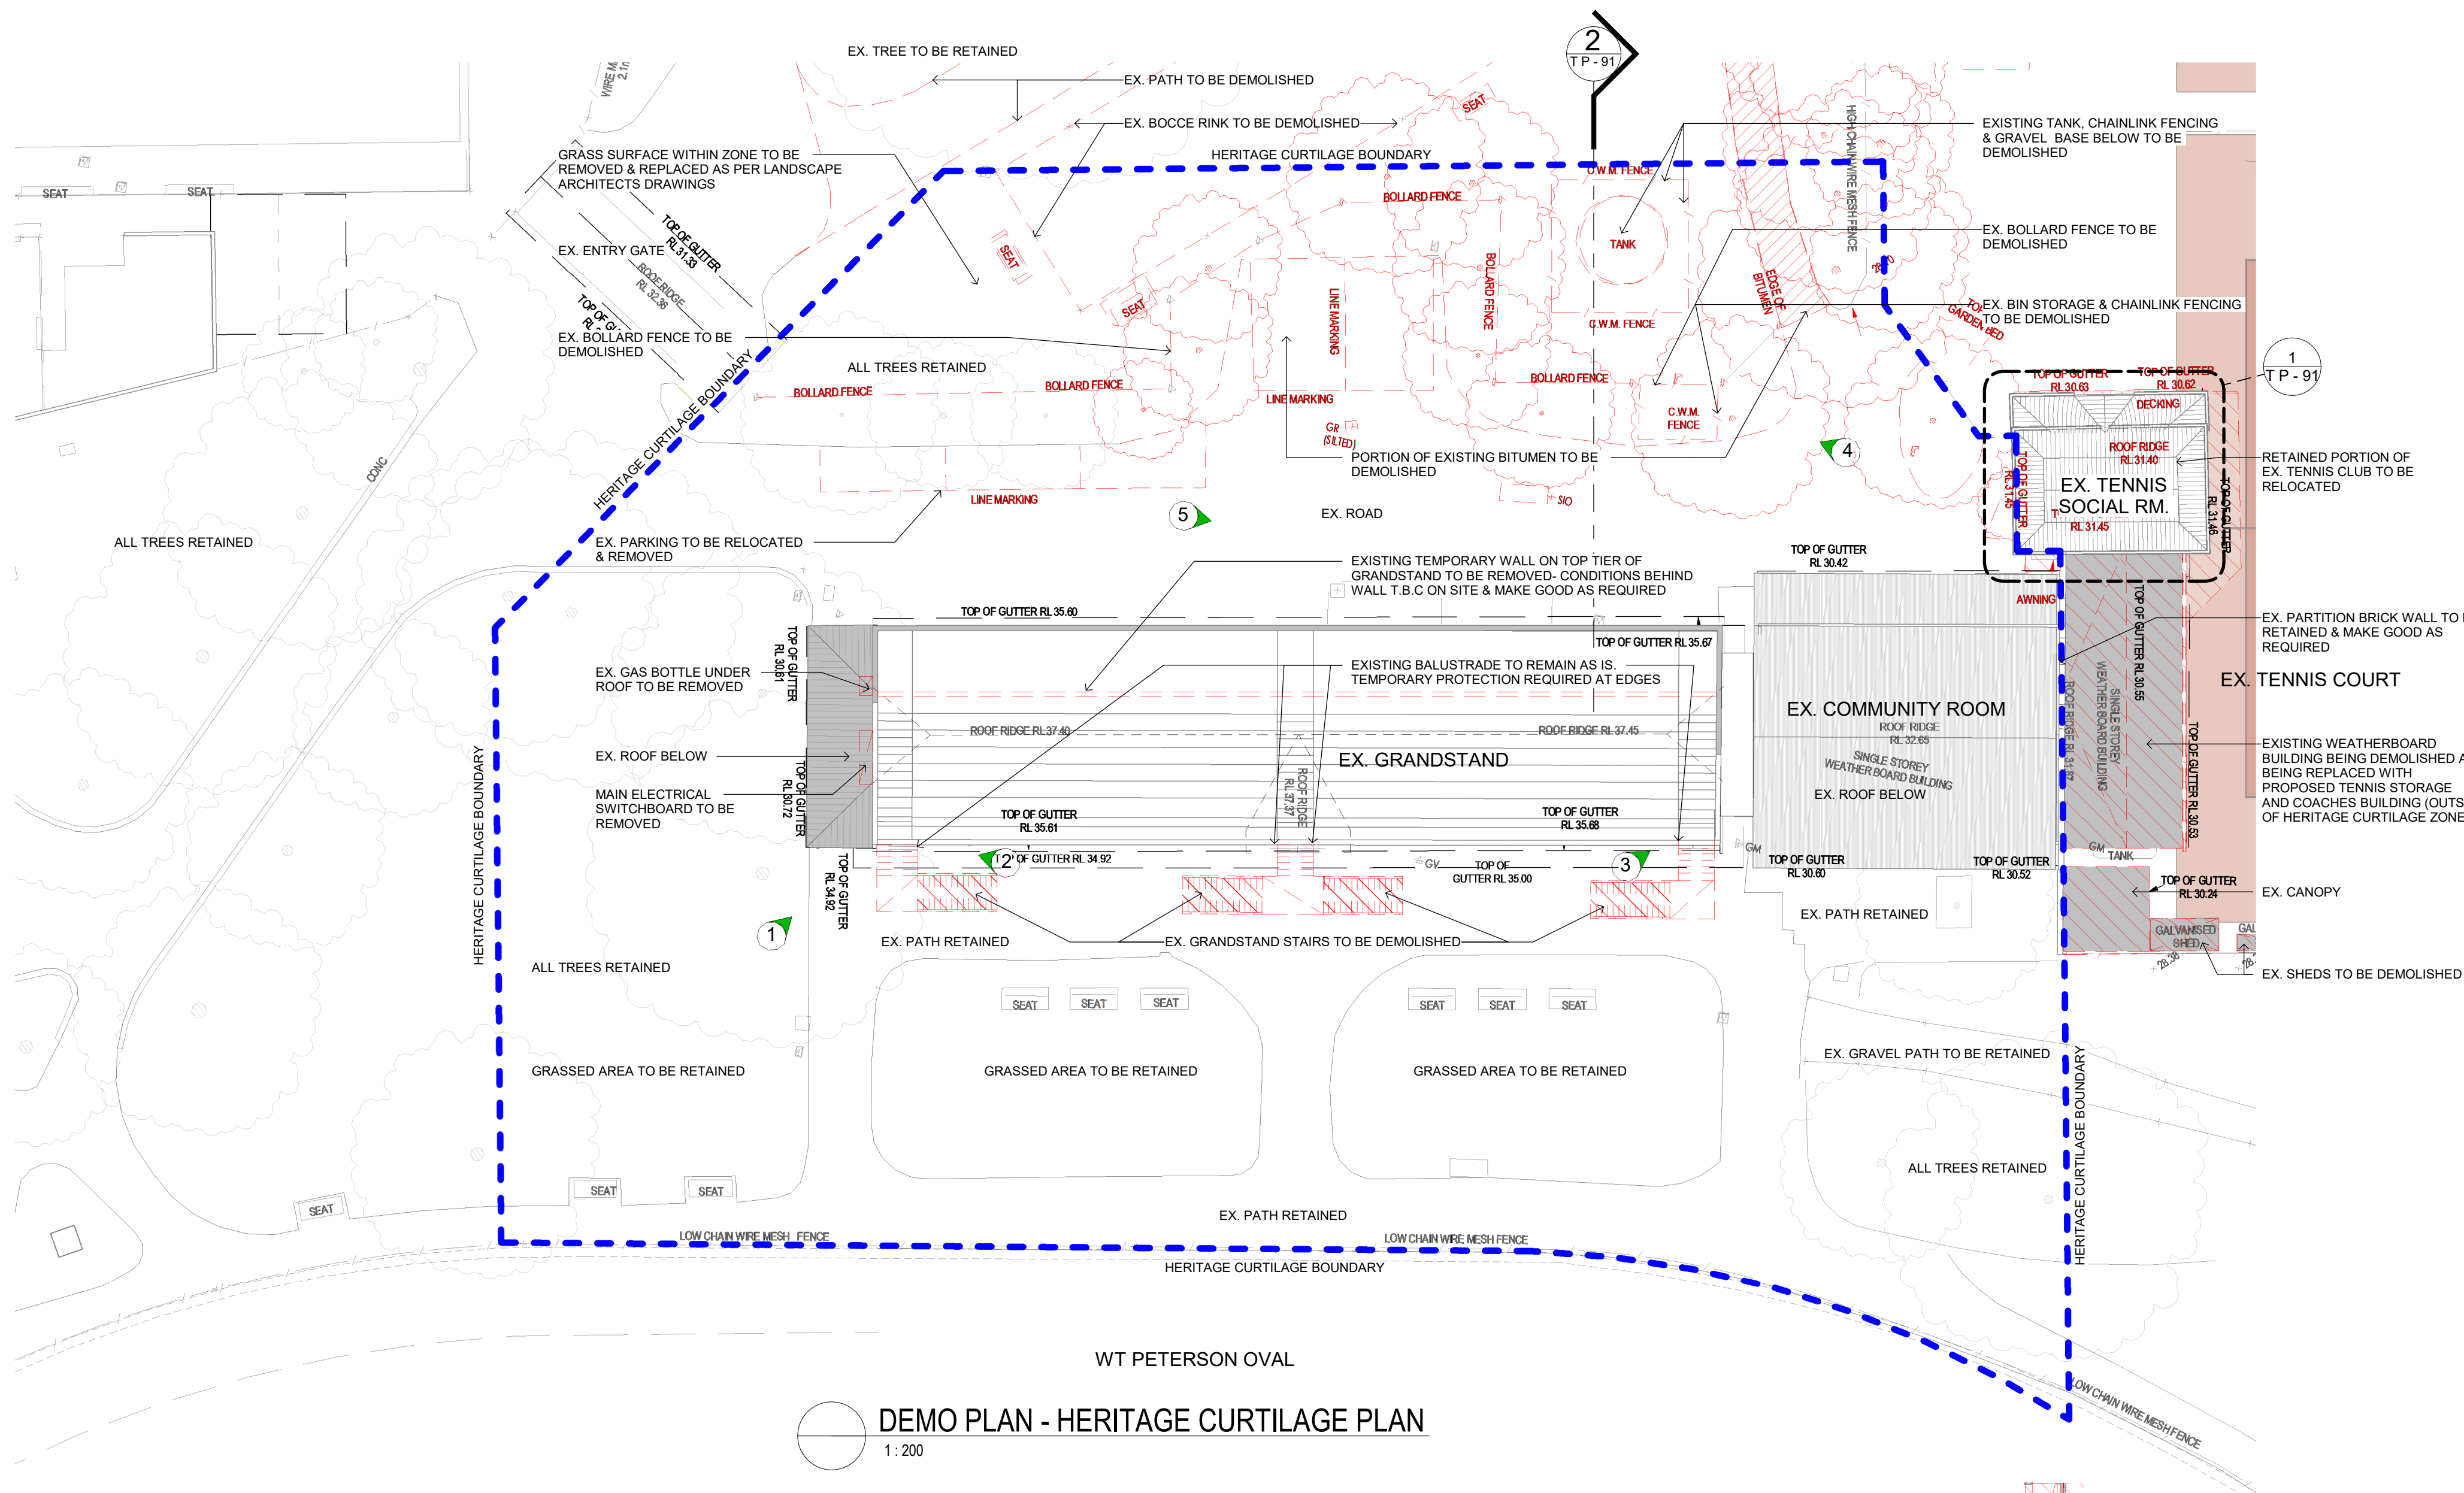


1 DEMO PLAN - HERITAGE CURTILAGE PLAN  
1: 200

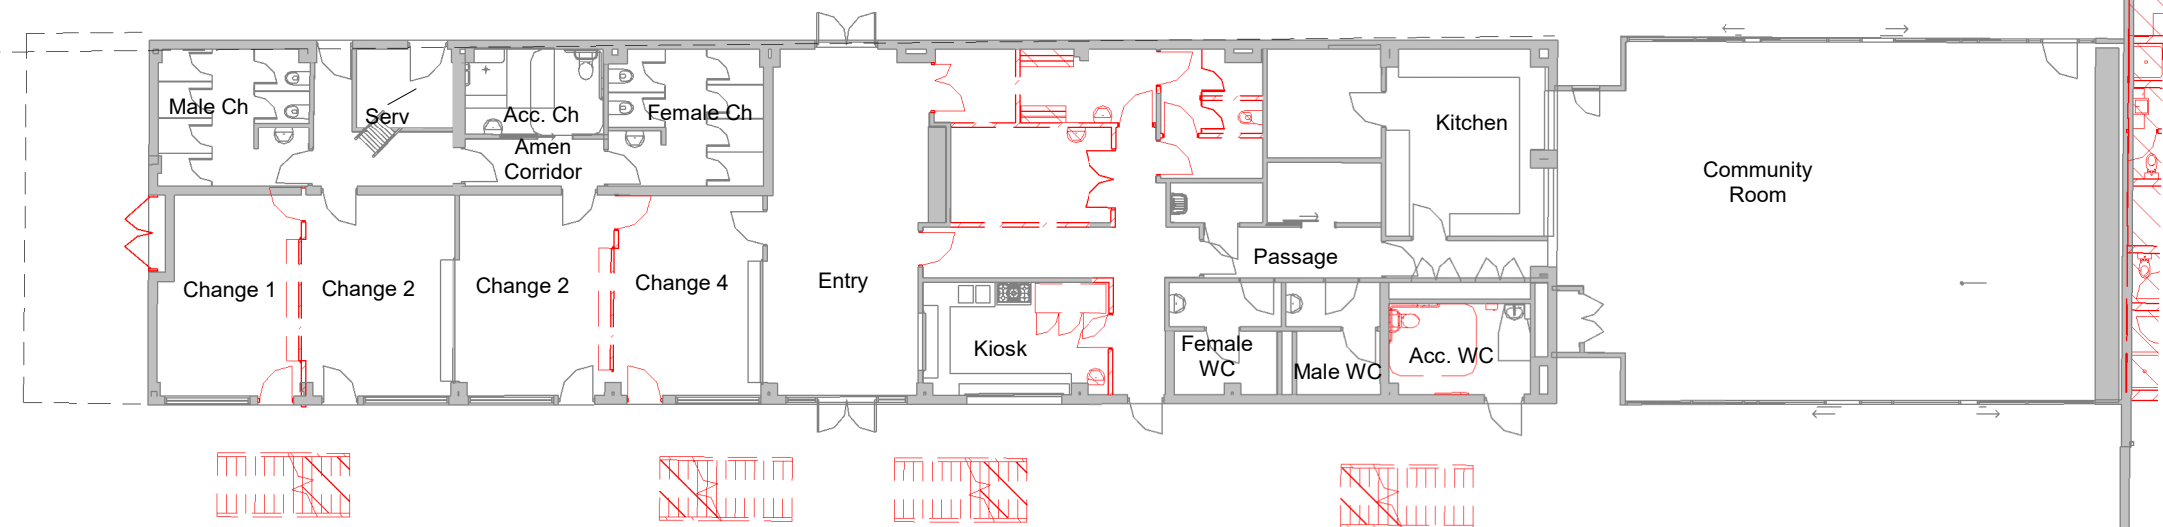

2 DEMO PLAN - GRANDSTAND GROUND FLOOR  
1: 200

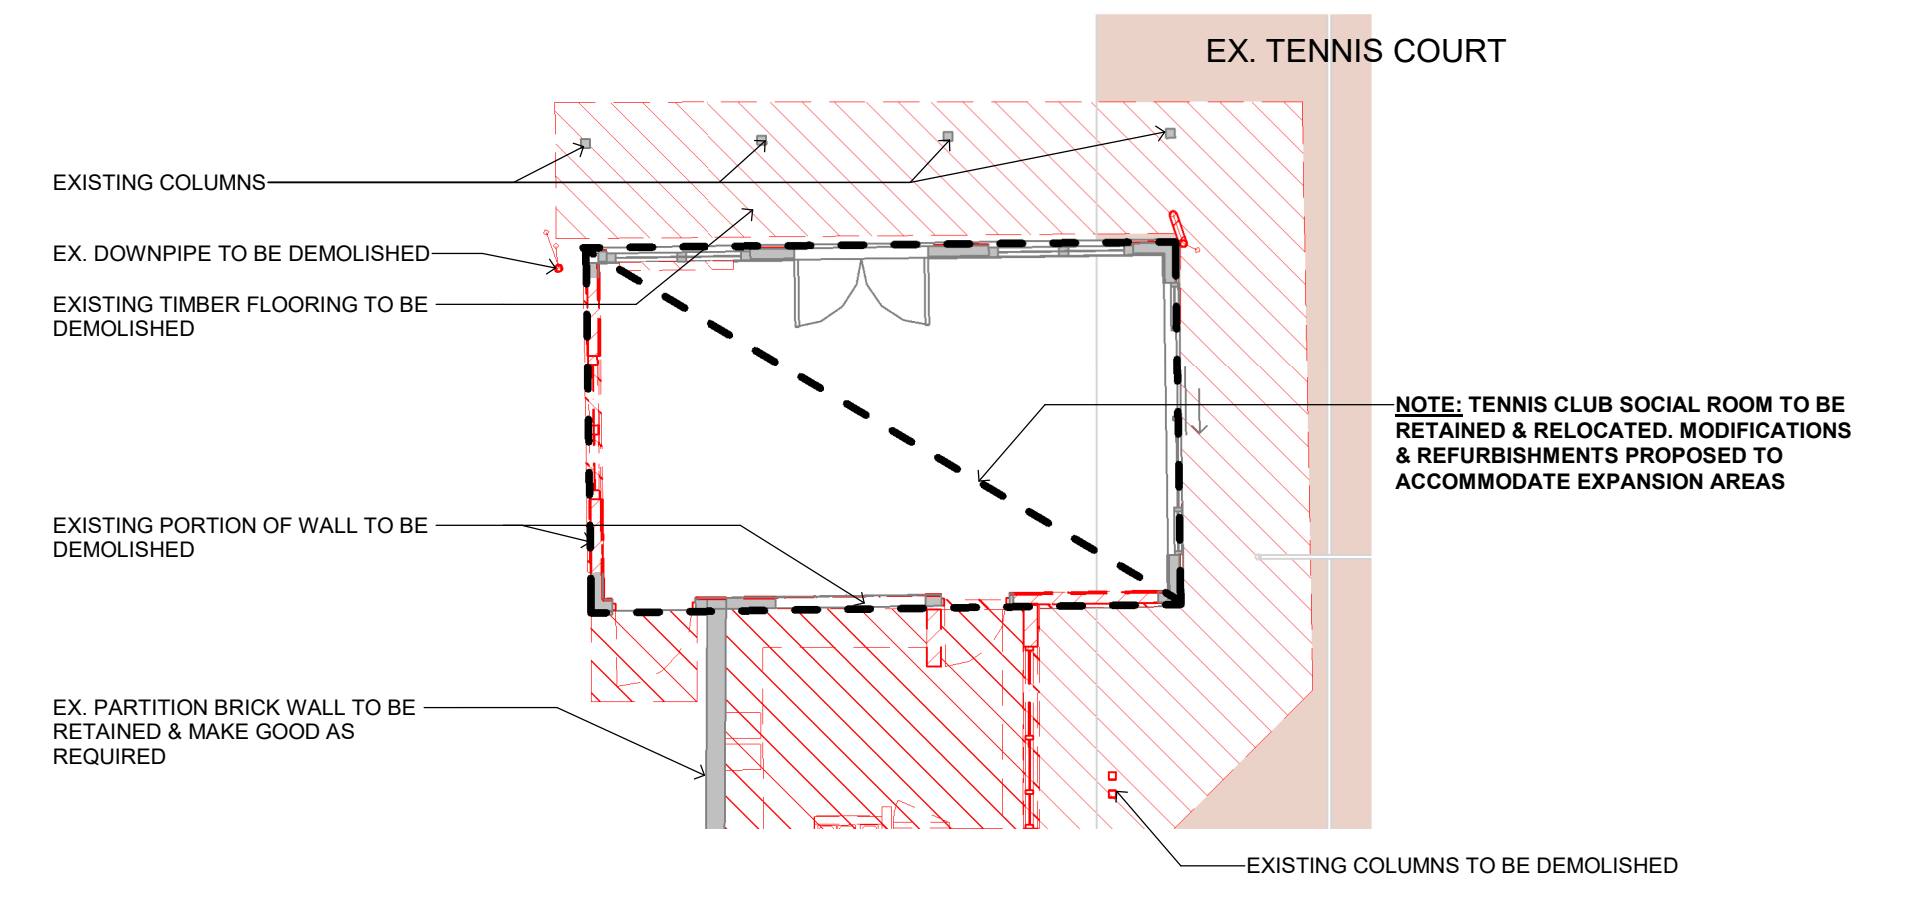

1 EX. TENNIS CLUB SOCIAL RM. DEMO PLAN  
G-DD-200 1: 100

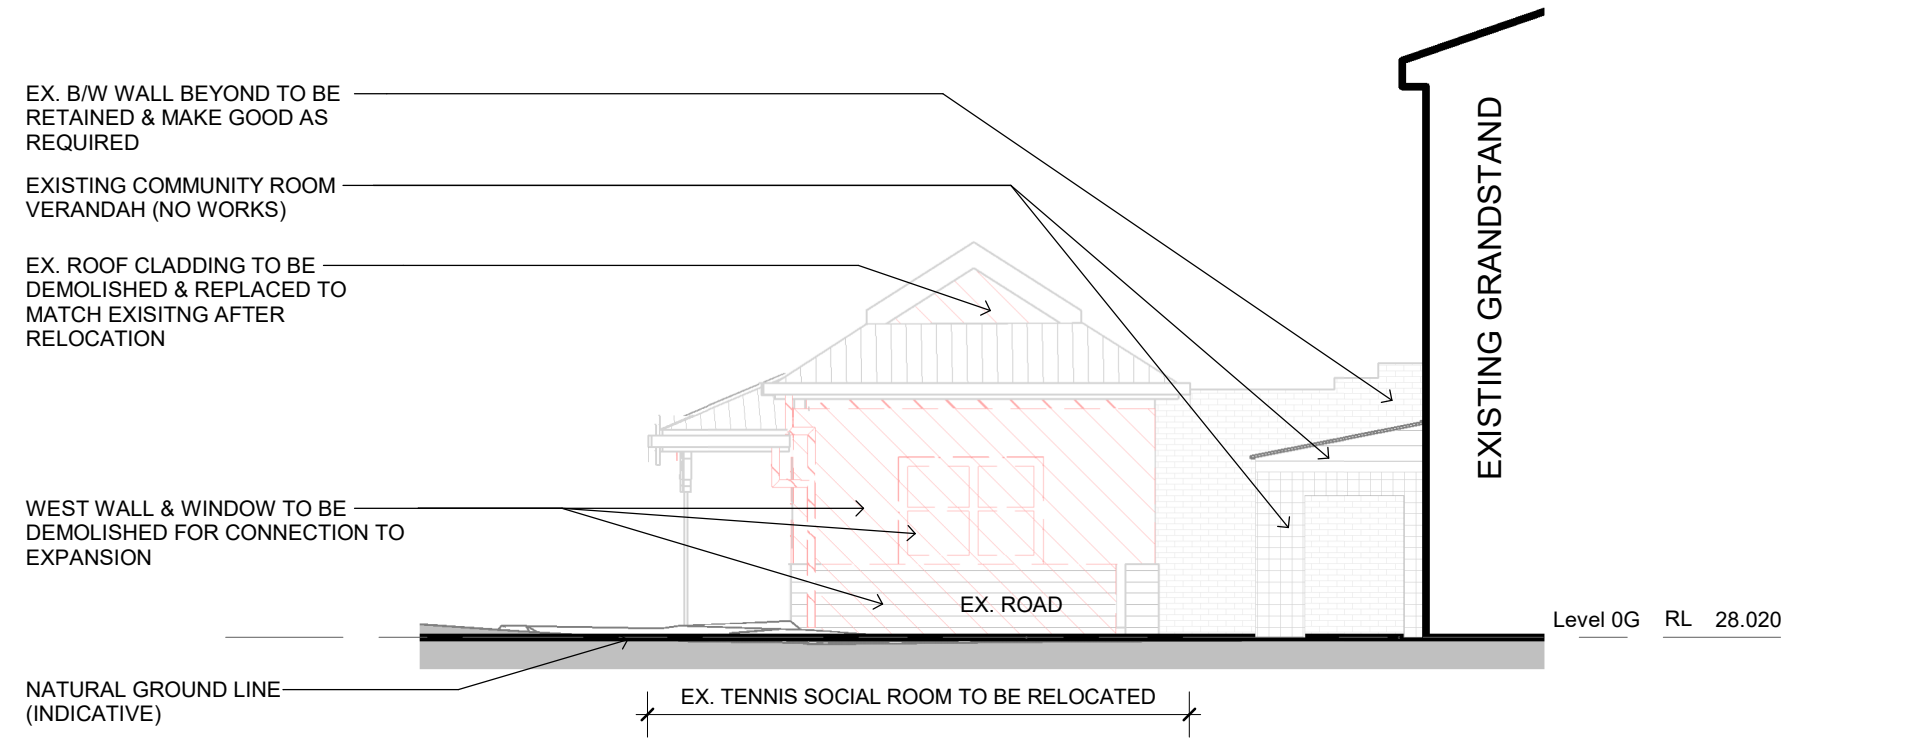

2 SITE SECTION STUDIES- DEMOLISHED  
TP - 91 1: 100

PHOTO 1

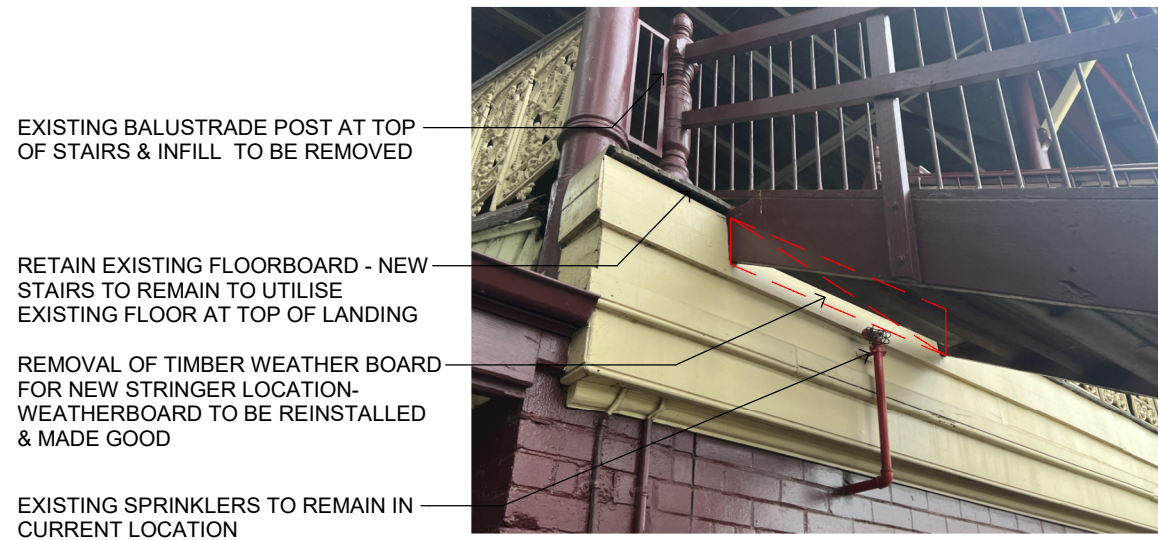


PHOTO 2



PHOTO 3

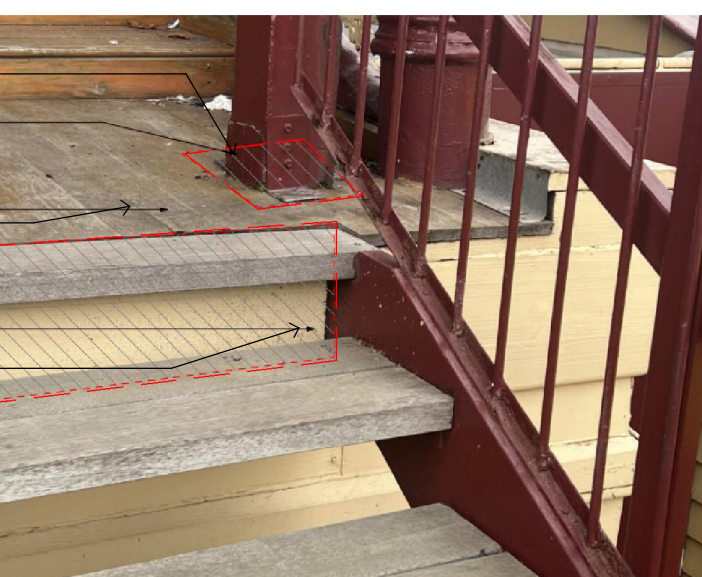




PHOTO 4




PHOTO 5






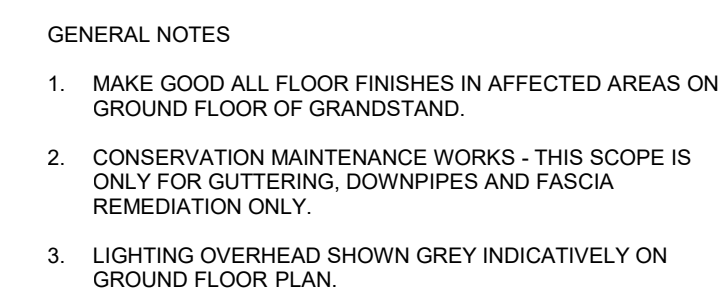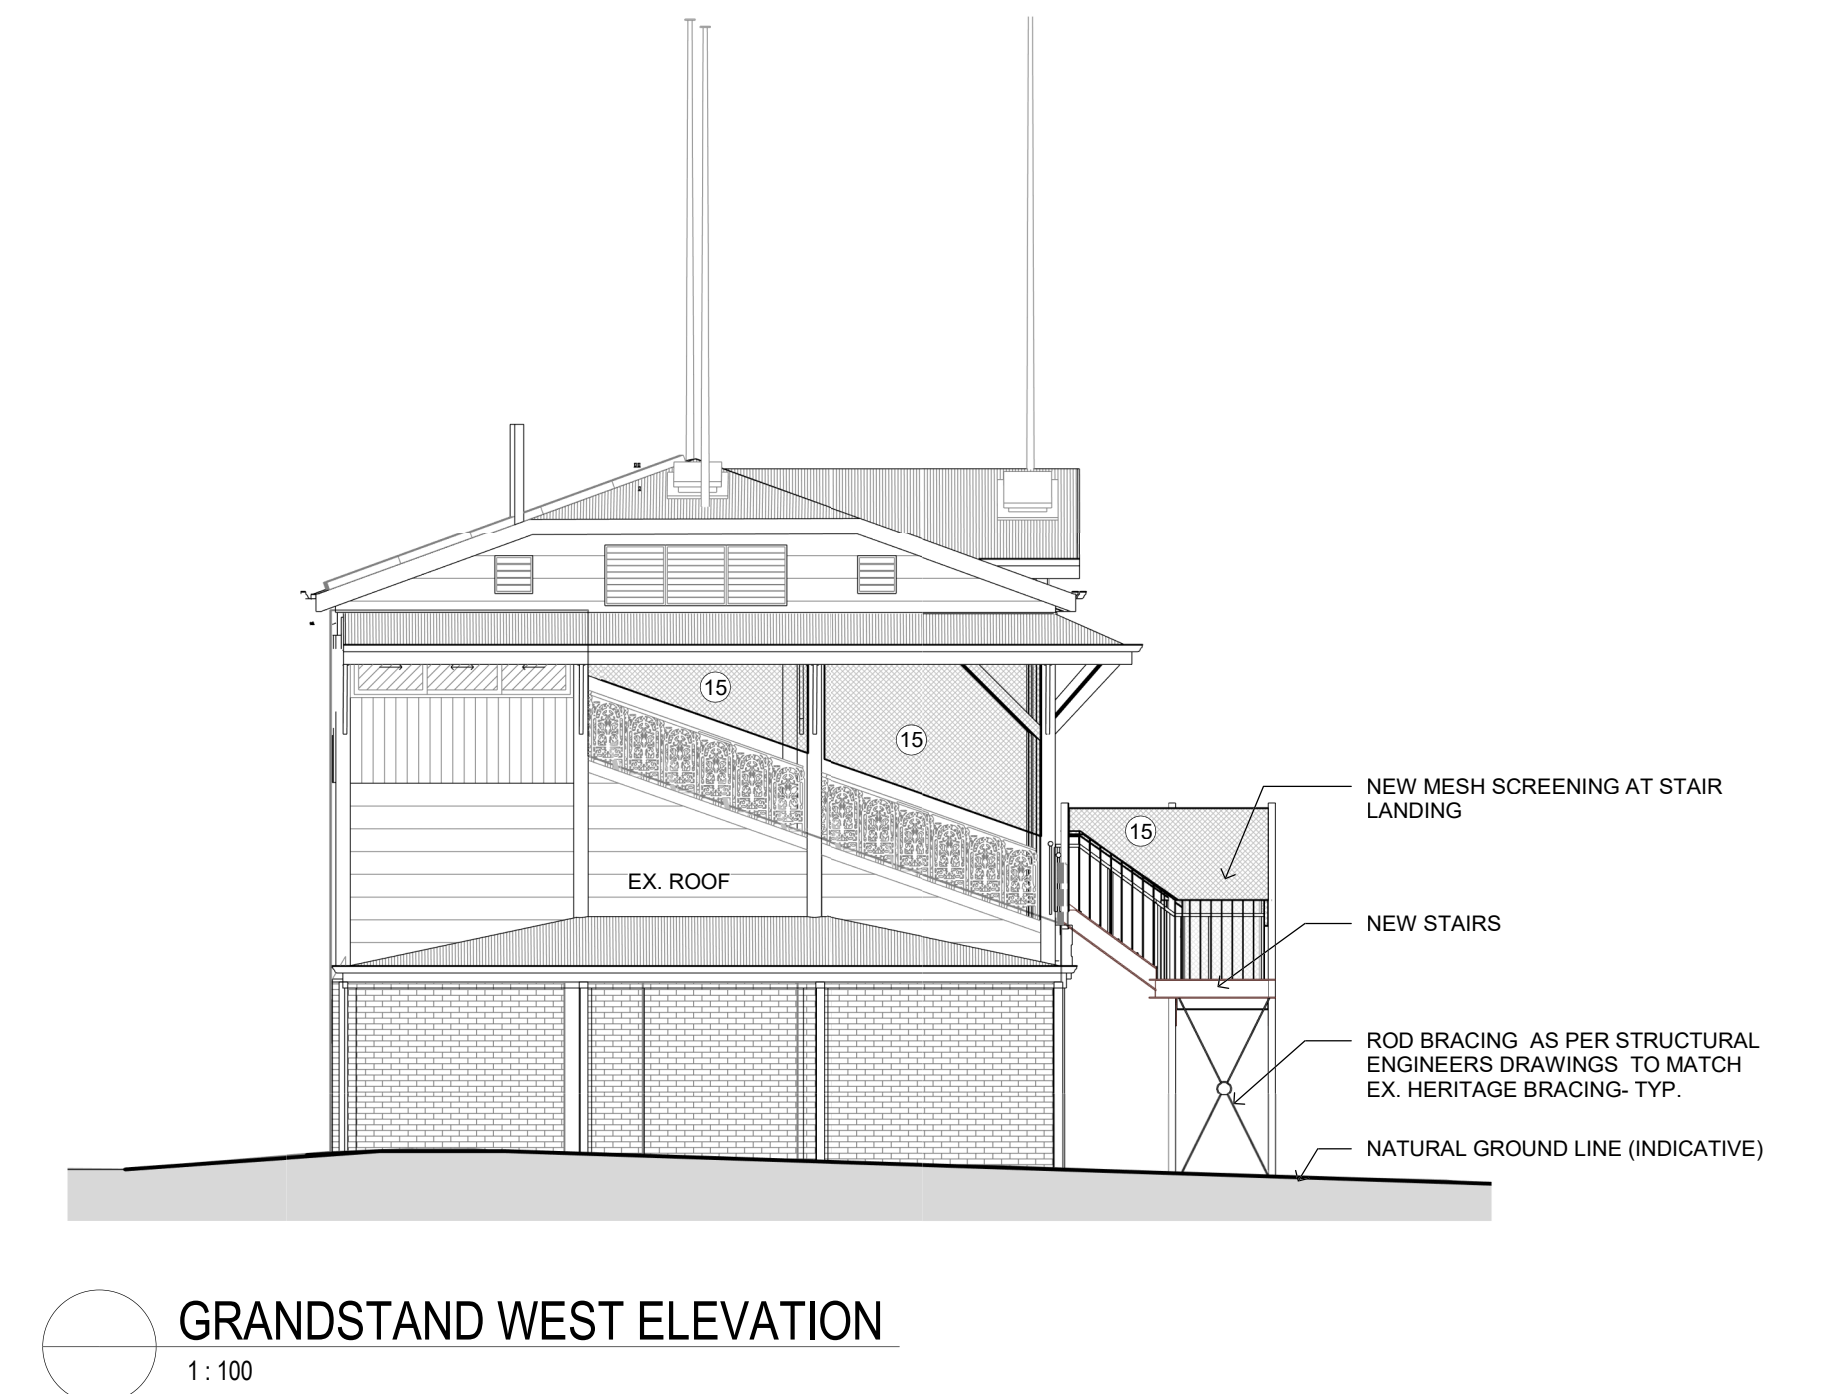




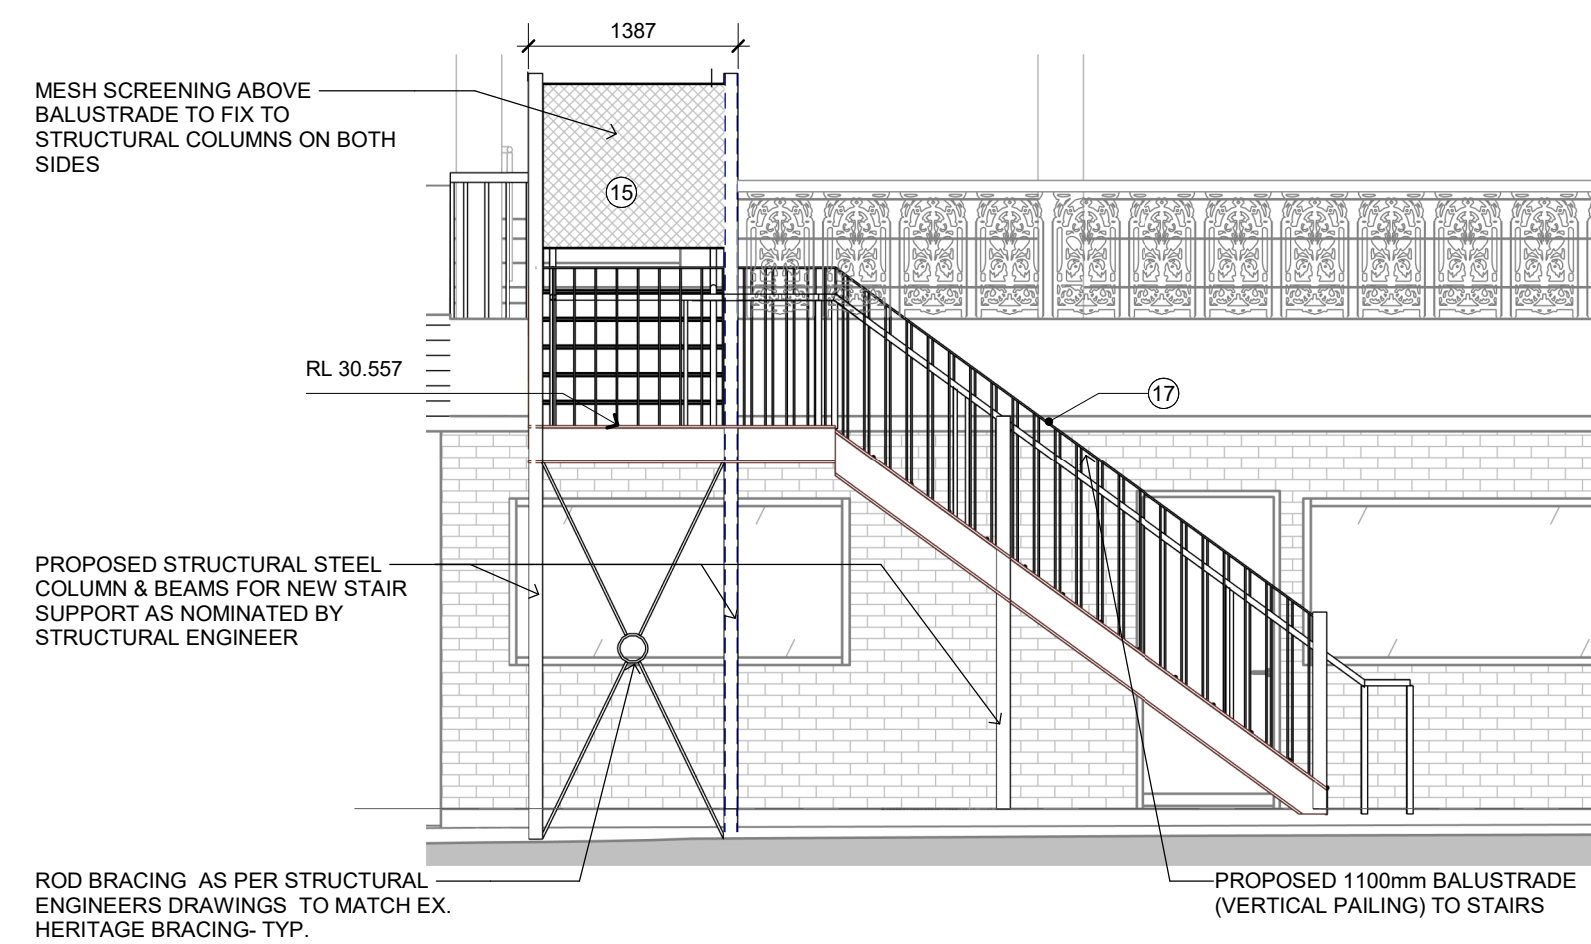


**3 STAIR & SECURITY SCREEN ELEVATION- ENDS (TYP.)**  
TP - 92 1:50

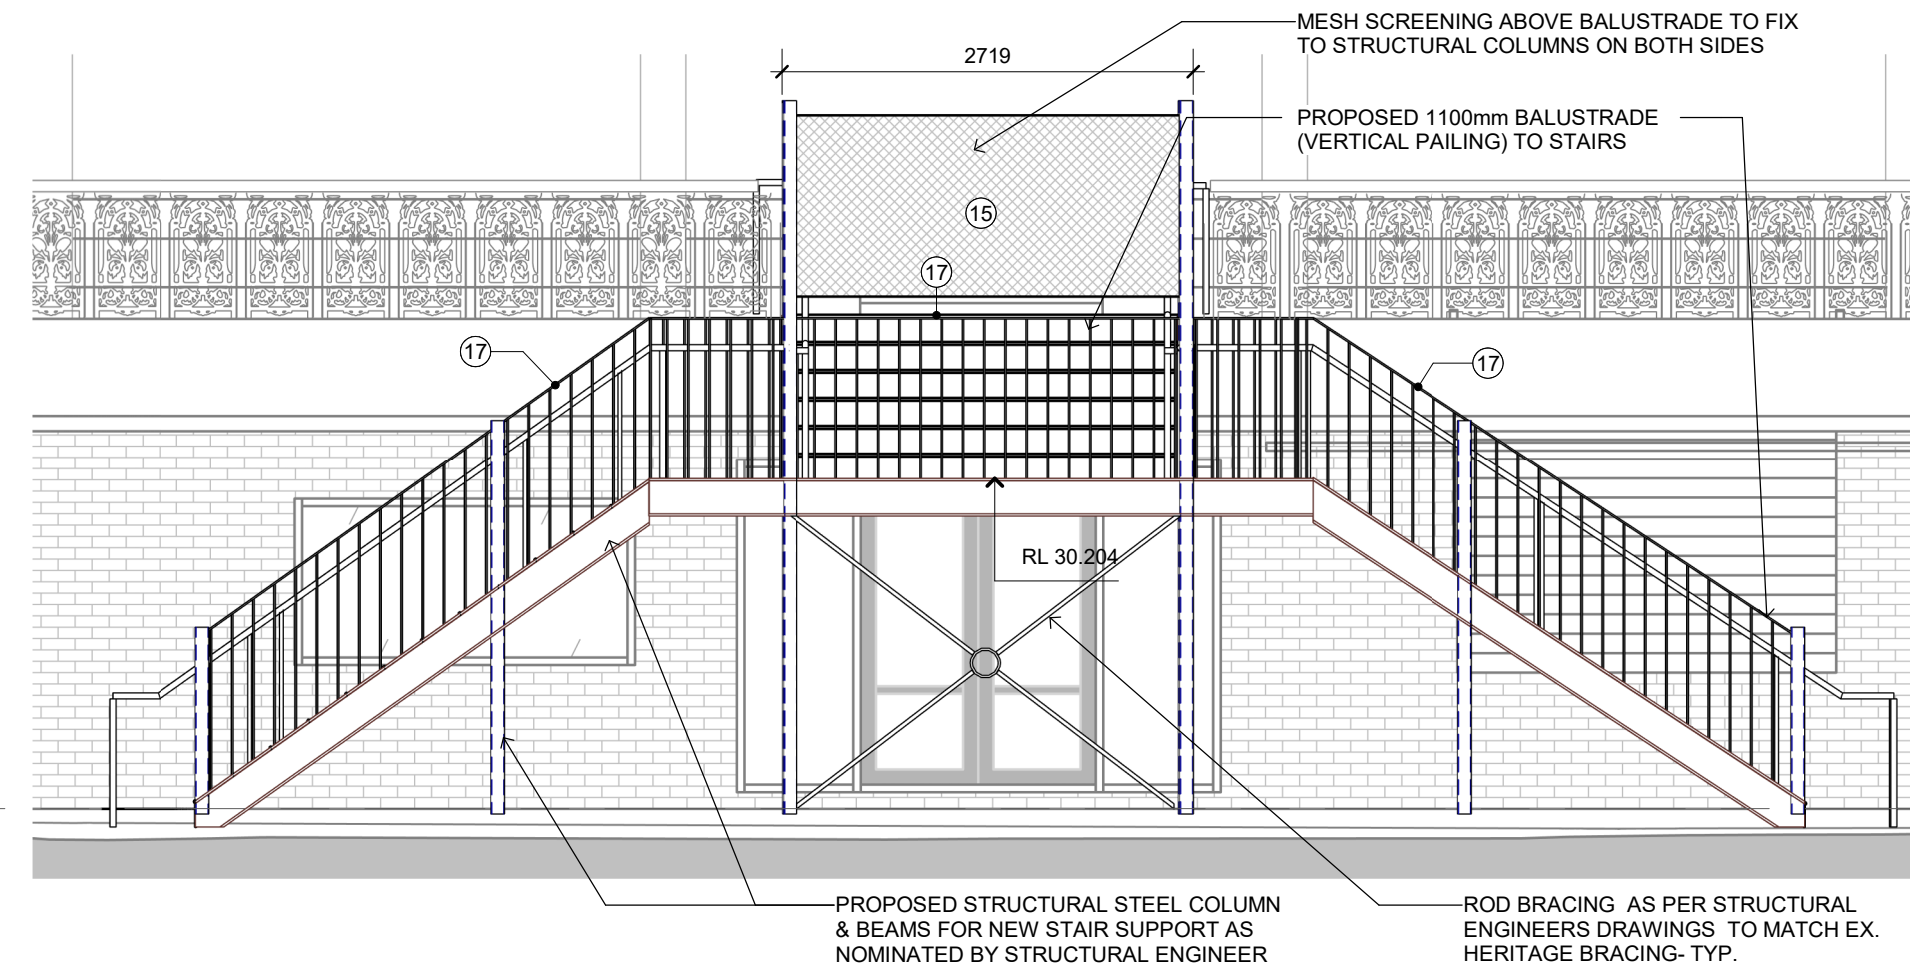


**4 STAIR & SECURITY SCREEN ELEVATION- MID**  
TP - 92 1:50

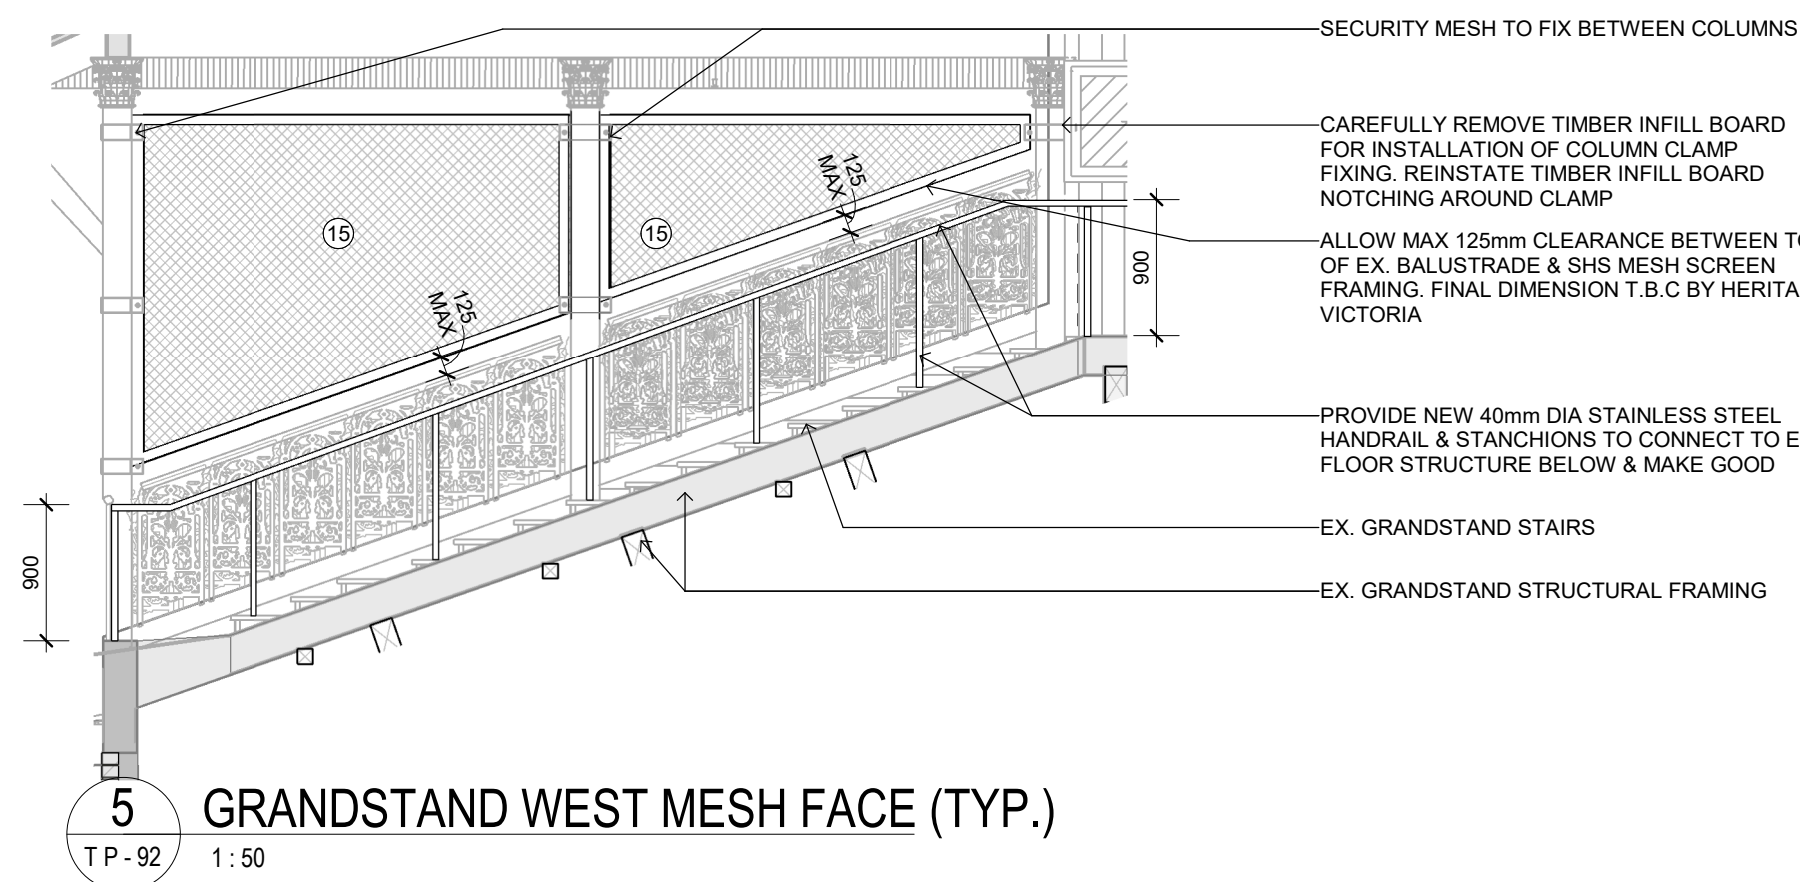

**5 GRANDSTAND WEST MESH FACE (TYP.)**  
TP - 92 1:50


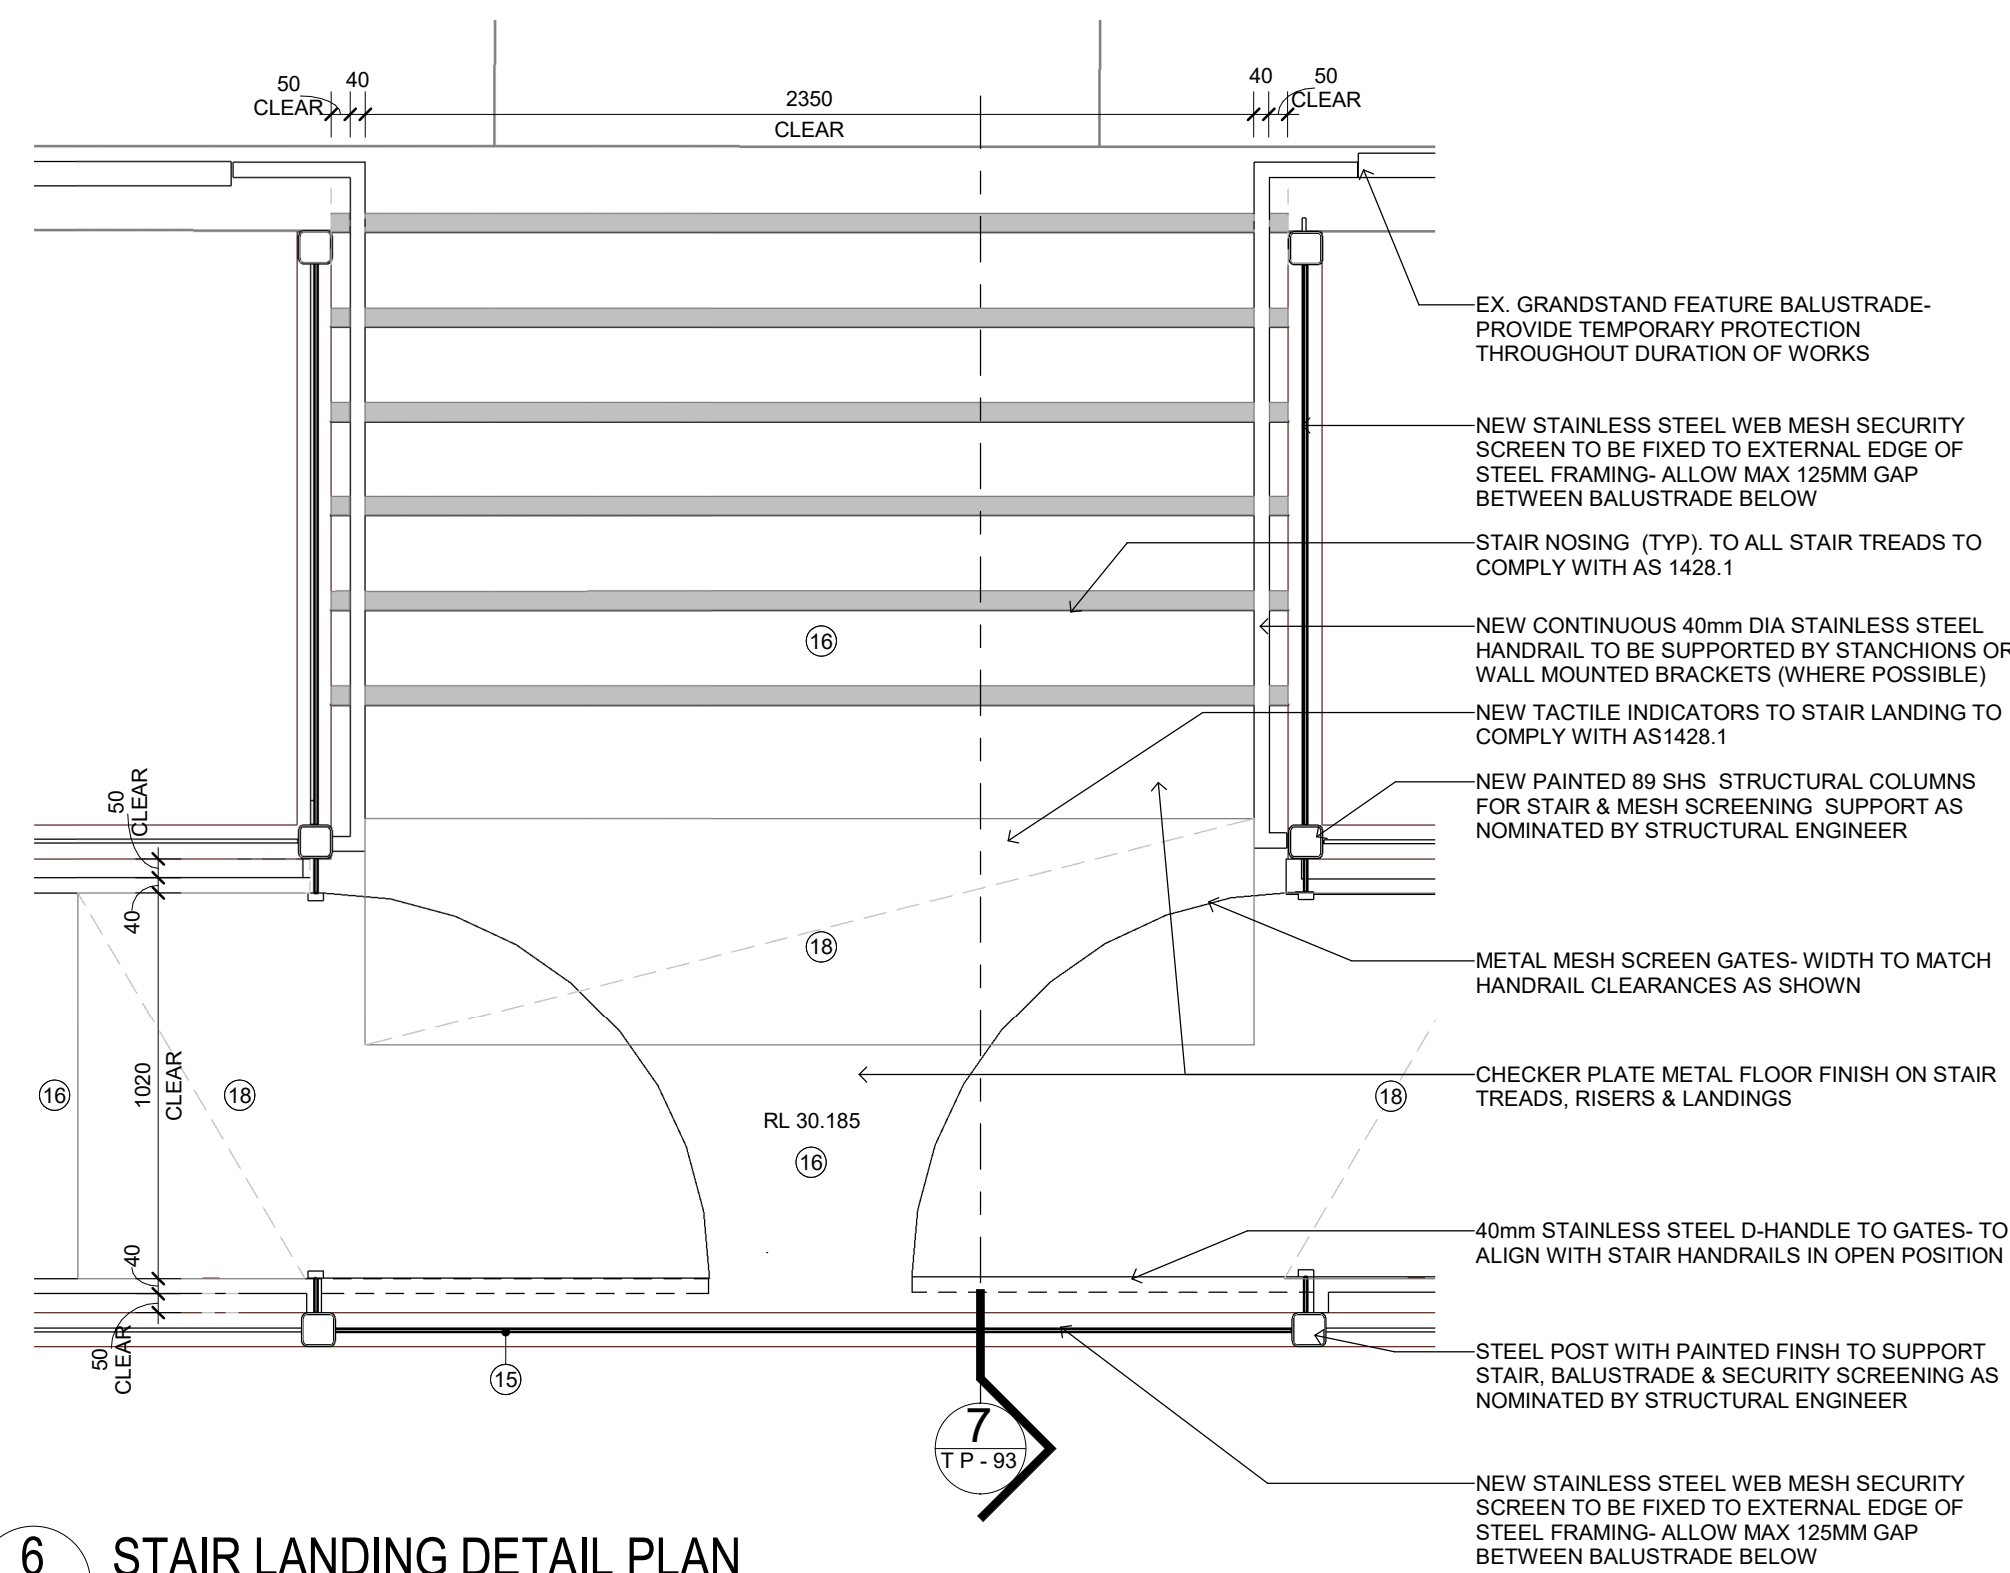


**6 STAIR LANDING DETAIL PLAN**  
TP - 92 1:20

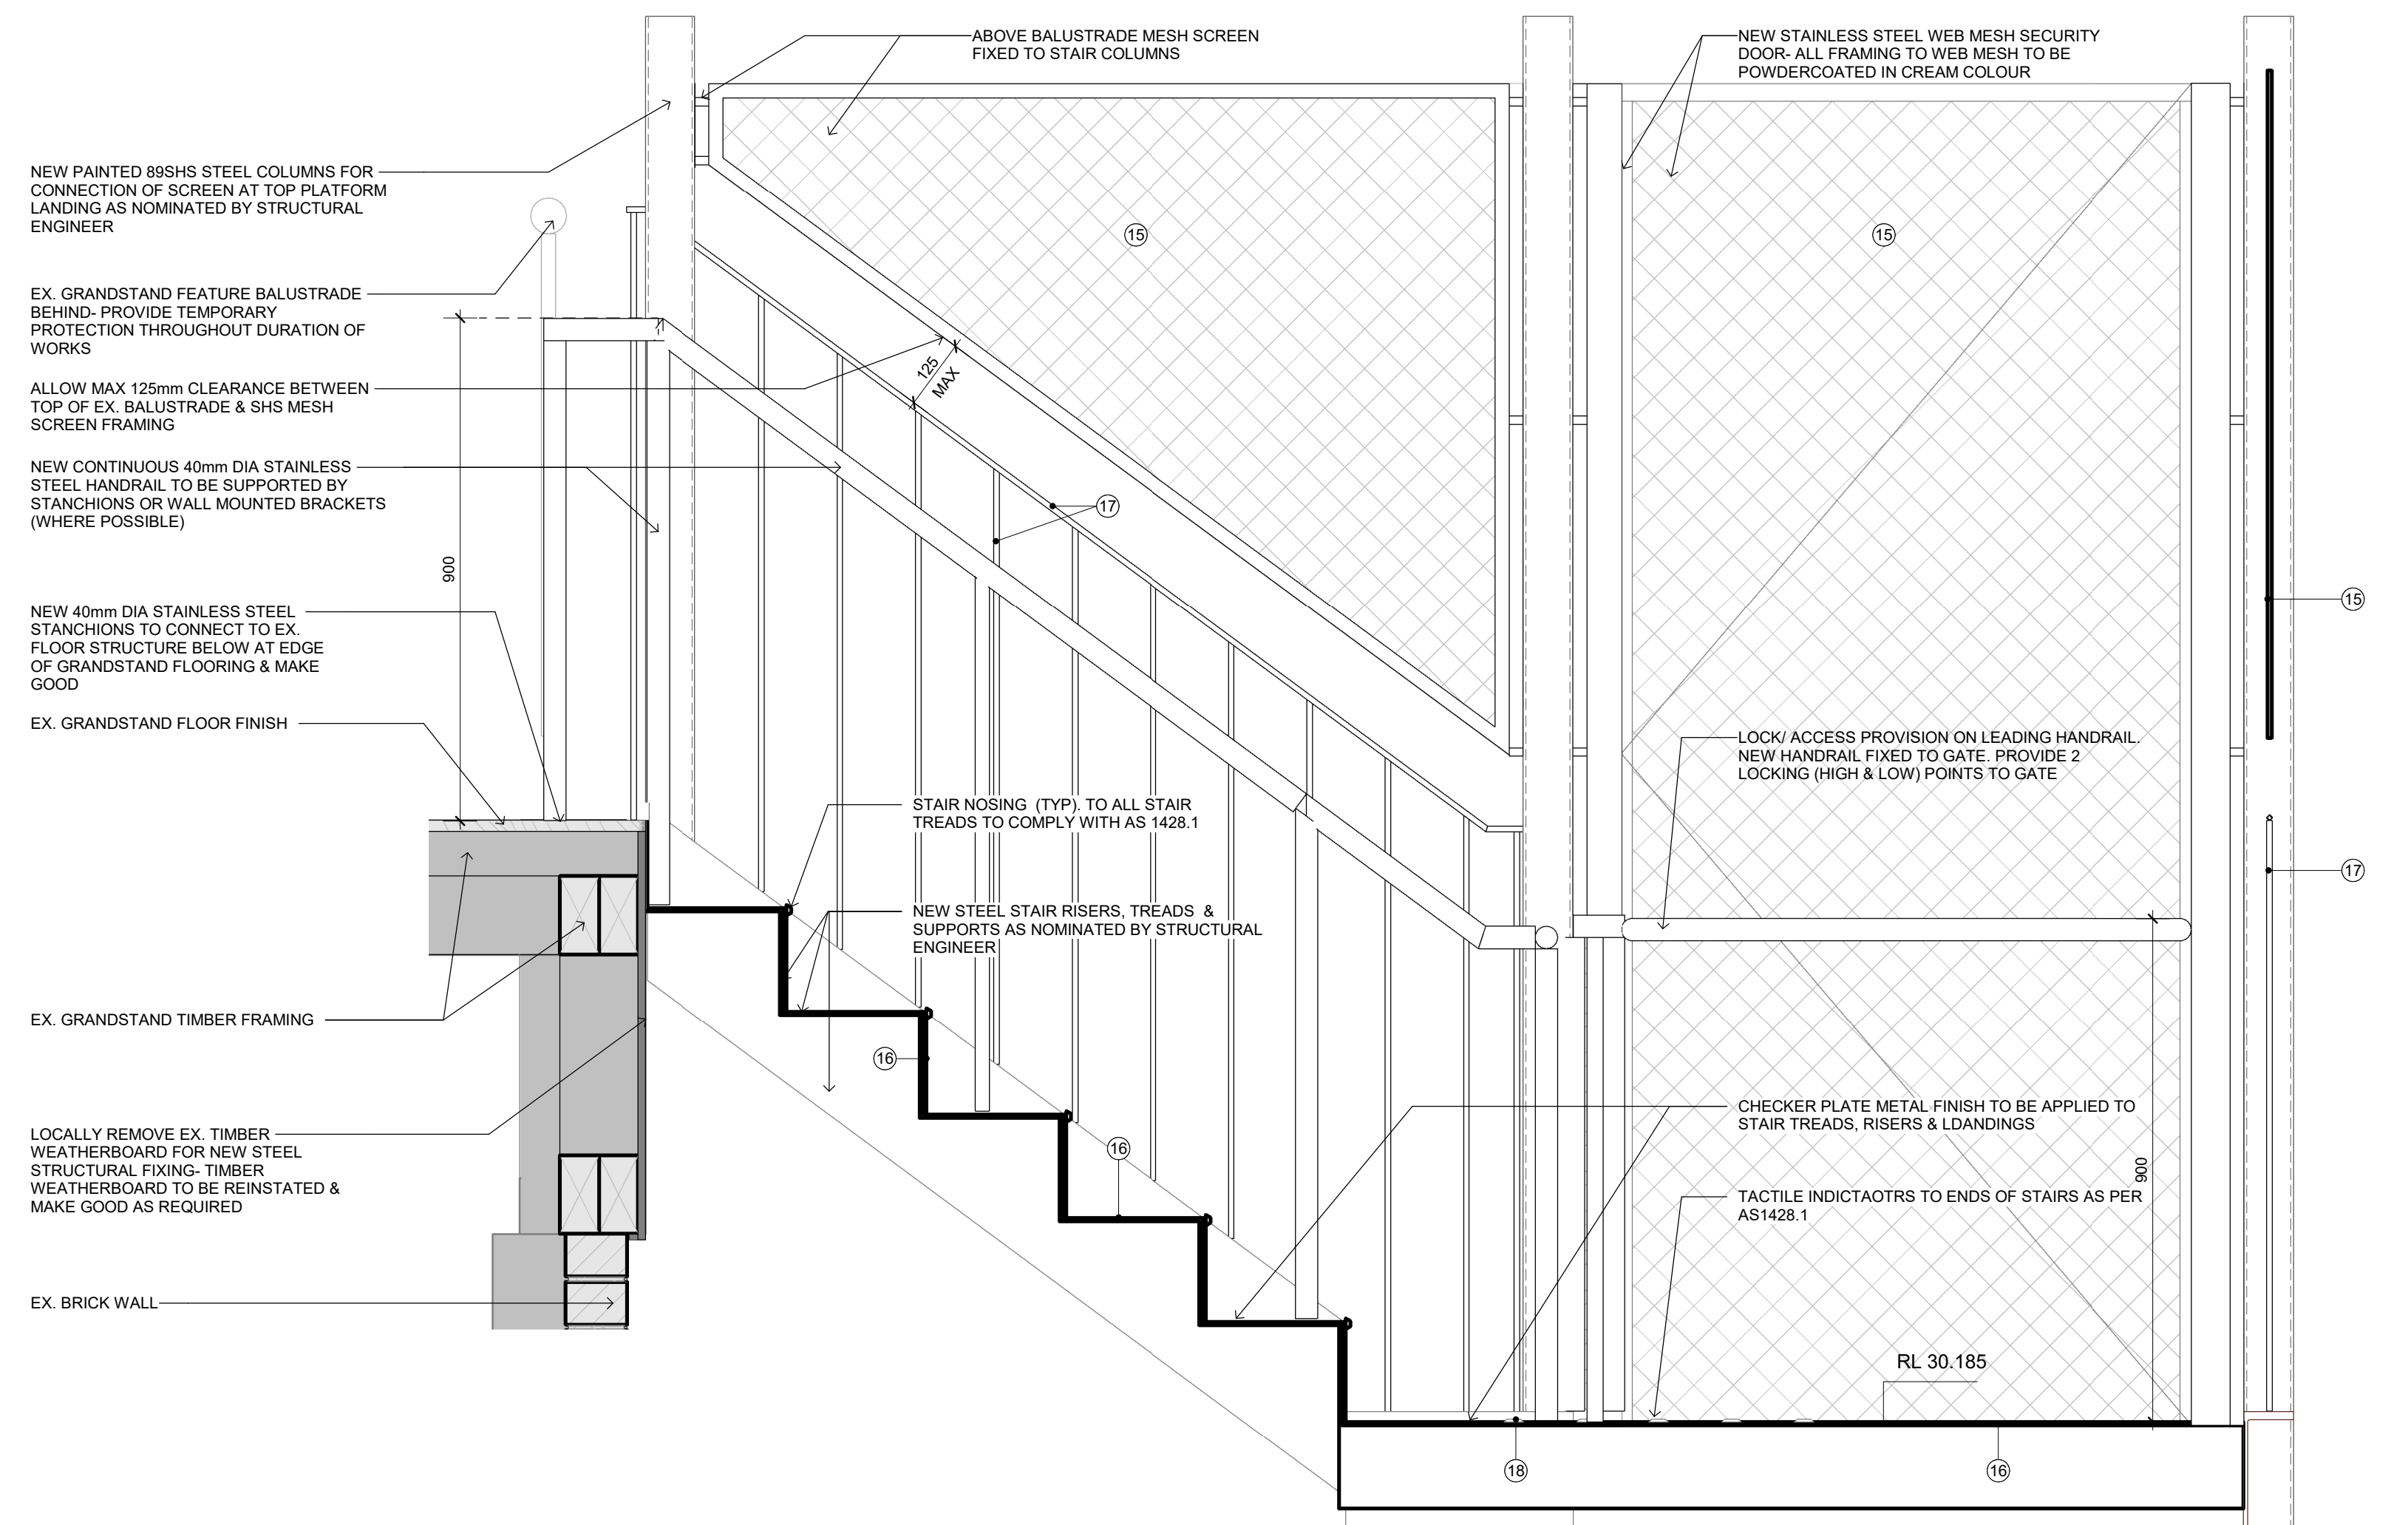


**7 STAIR FIXING & SECURITY SCREEN DETAIL SECTION (TYP.)**  
TP - 93 1:10



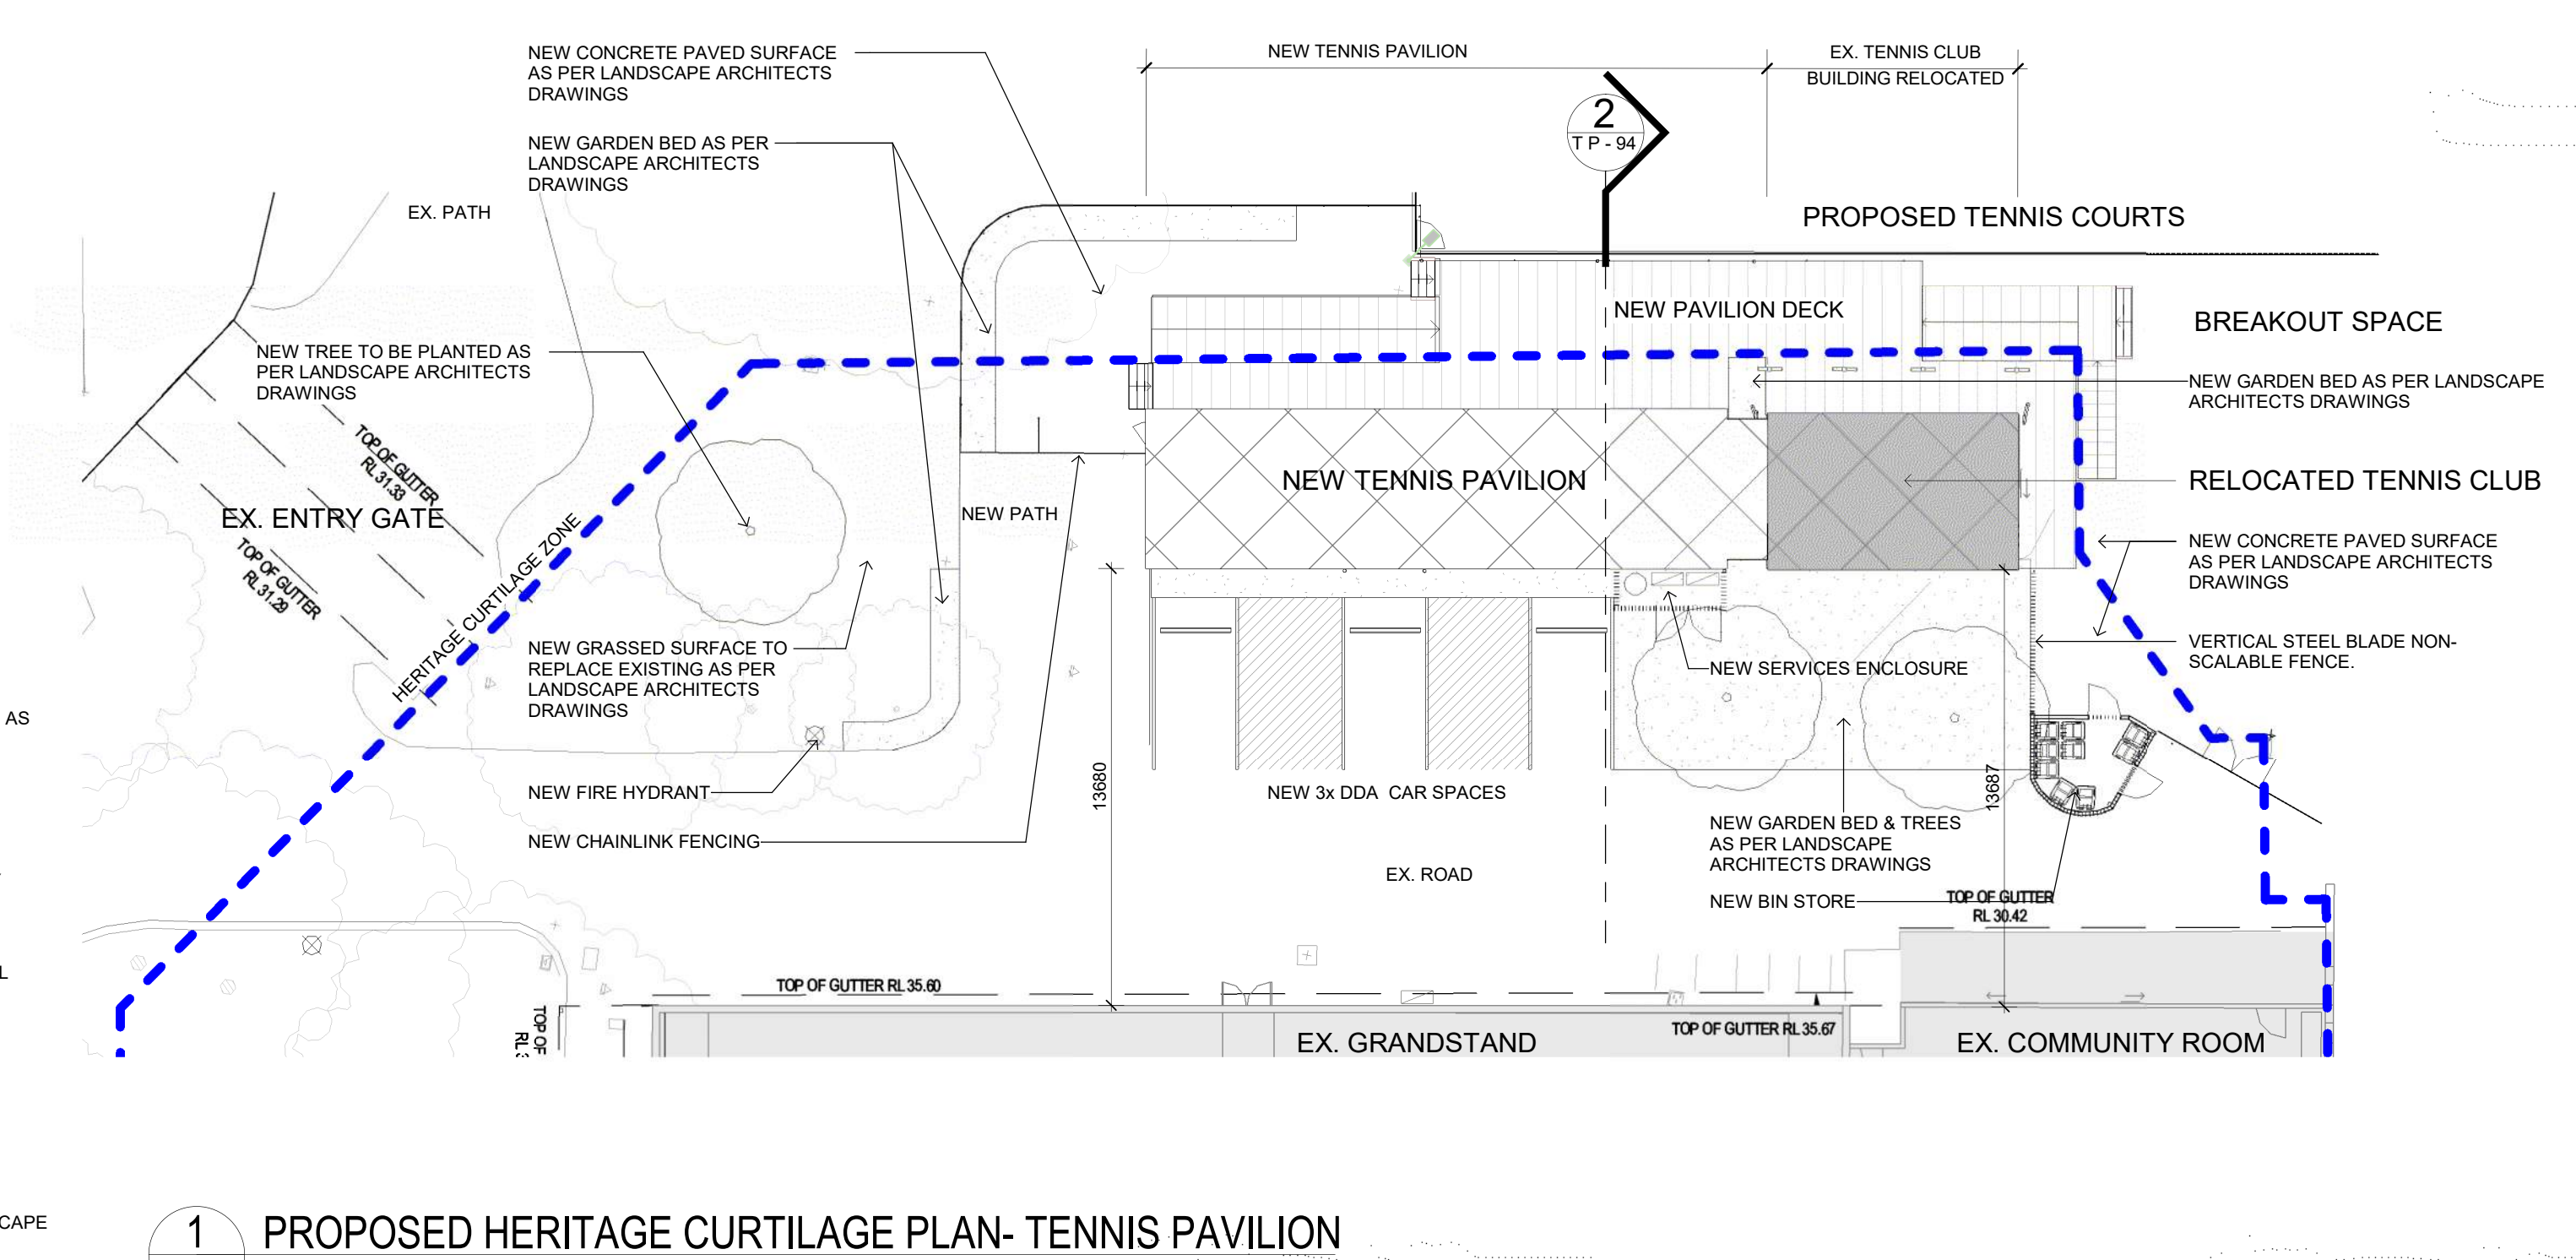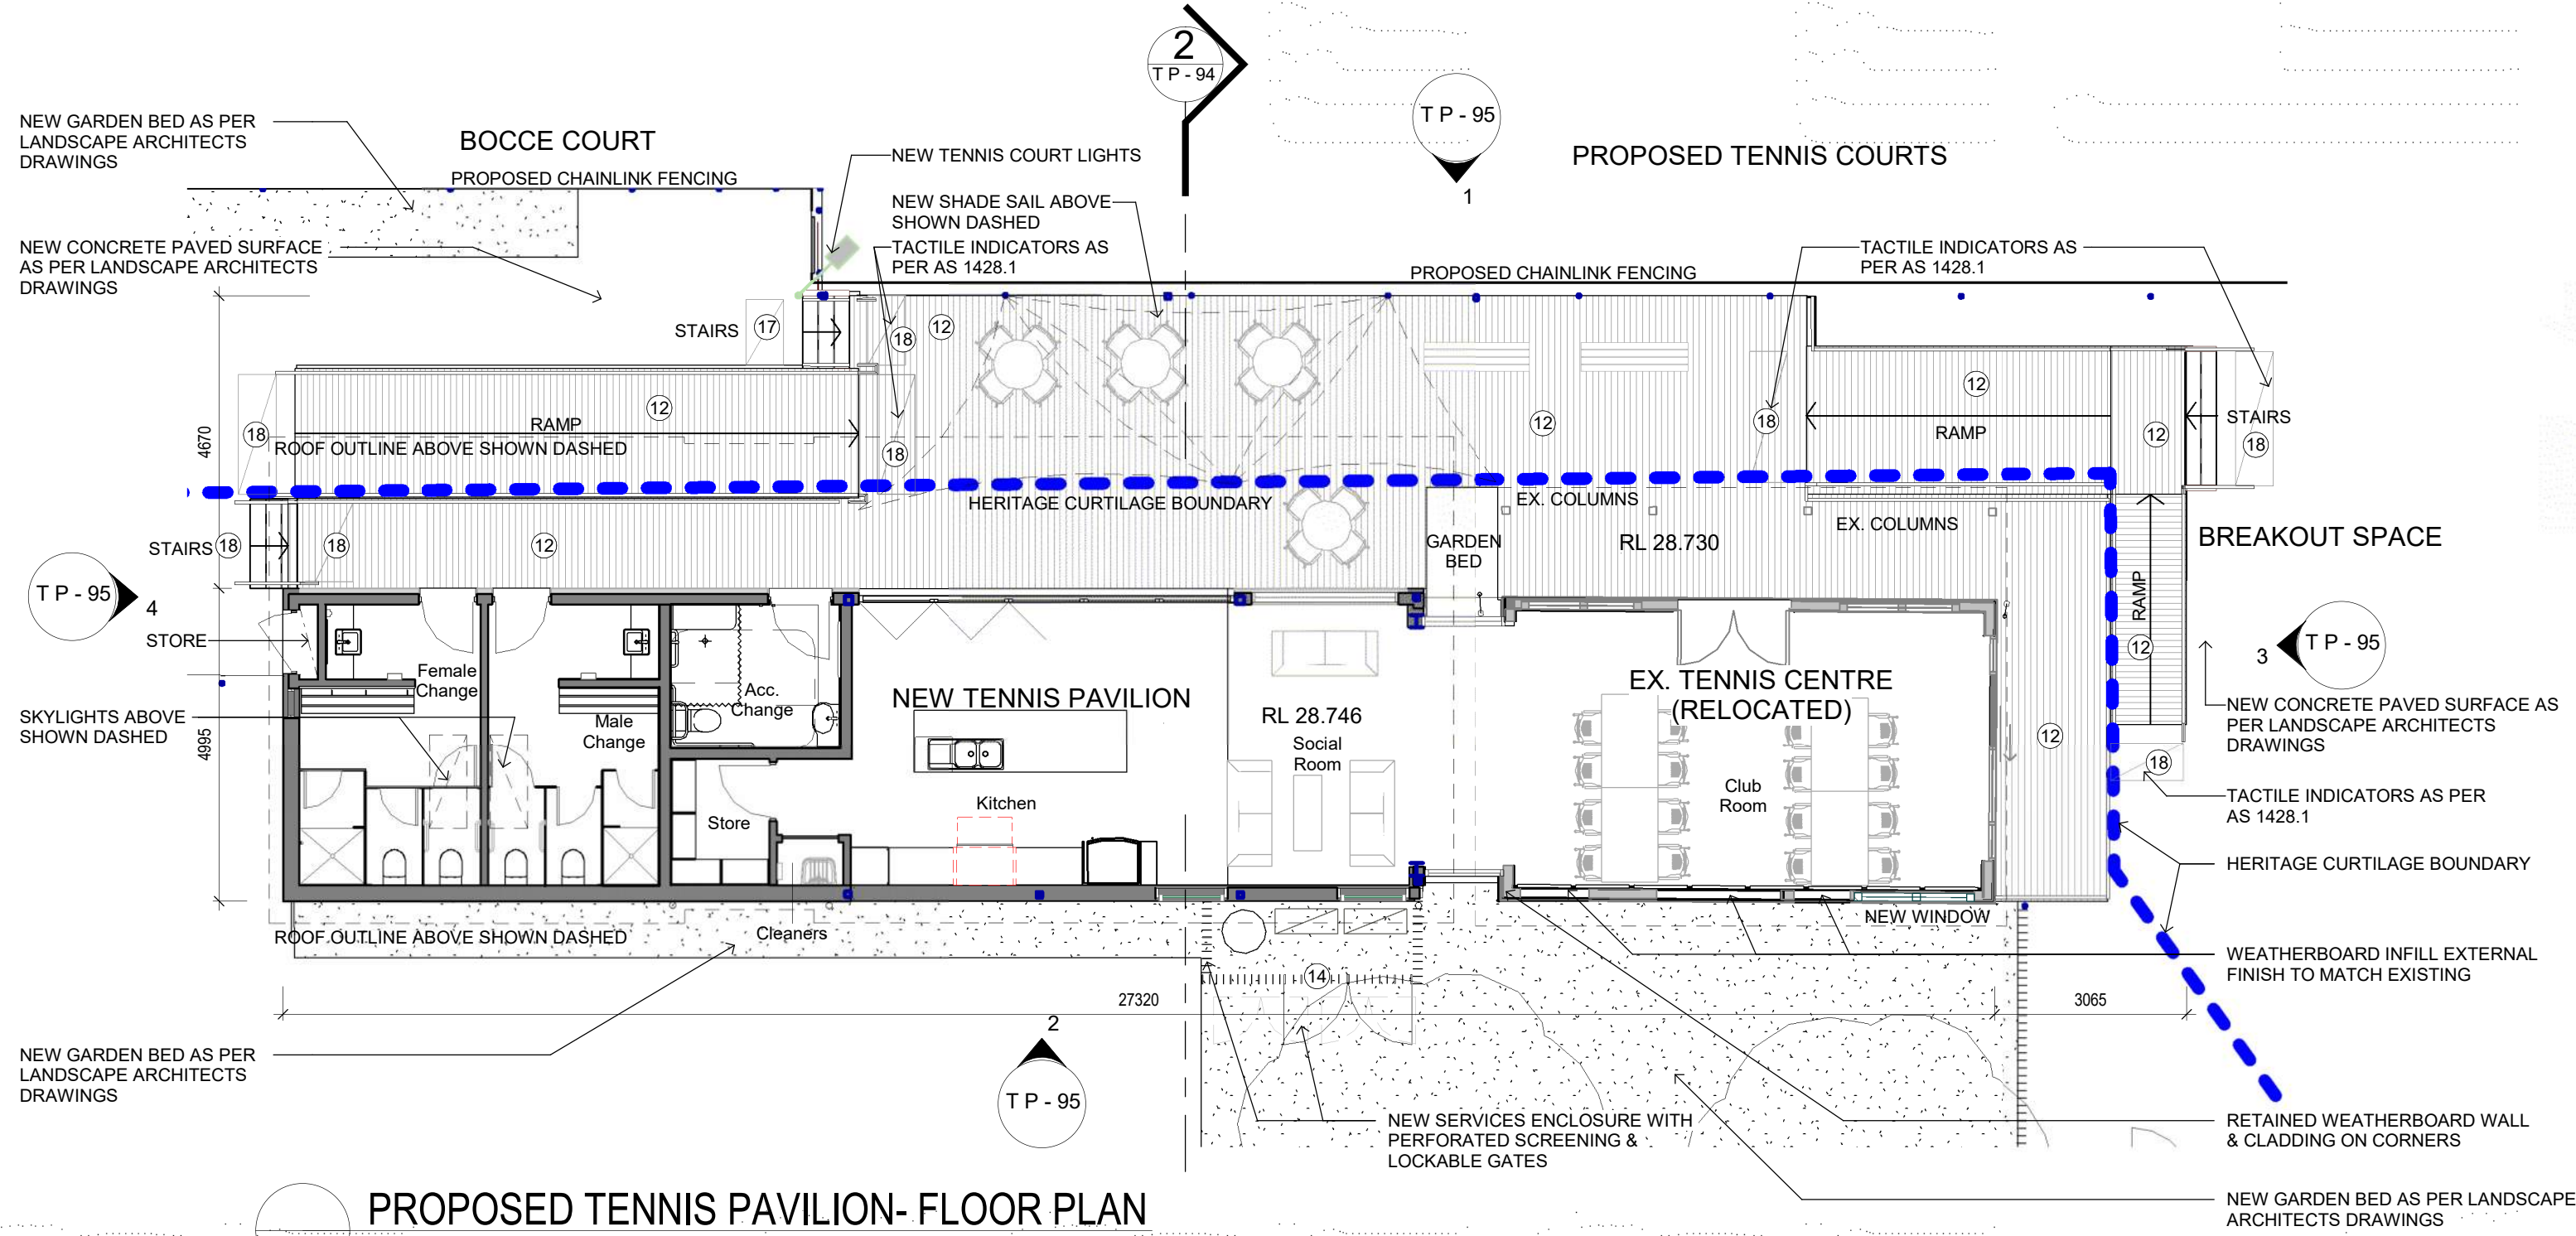

**1** PROPOSED HERITAGE CURTILAGE PLAN- TENNIS PAVILION  
G-DD-200 1:200

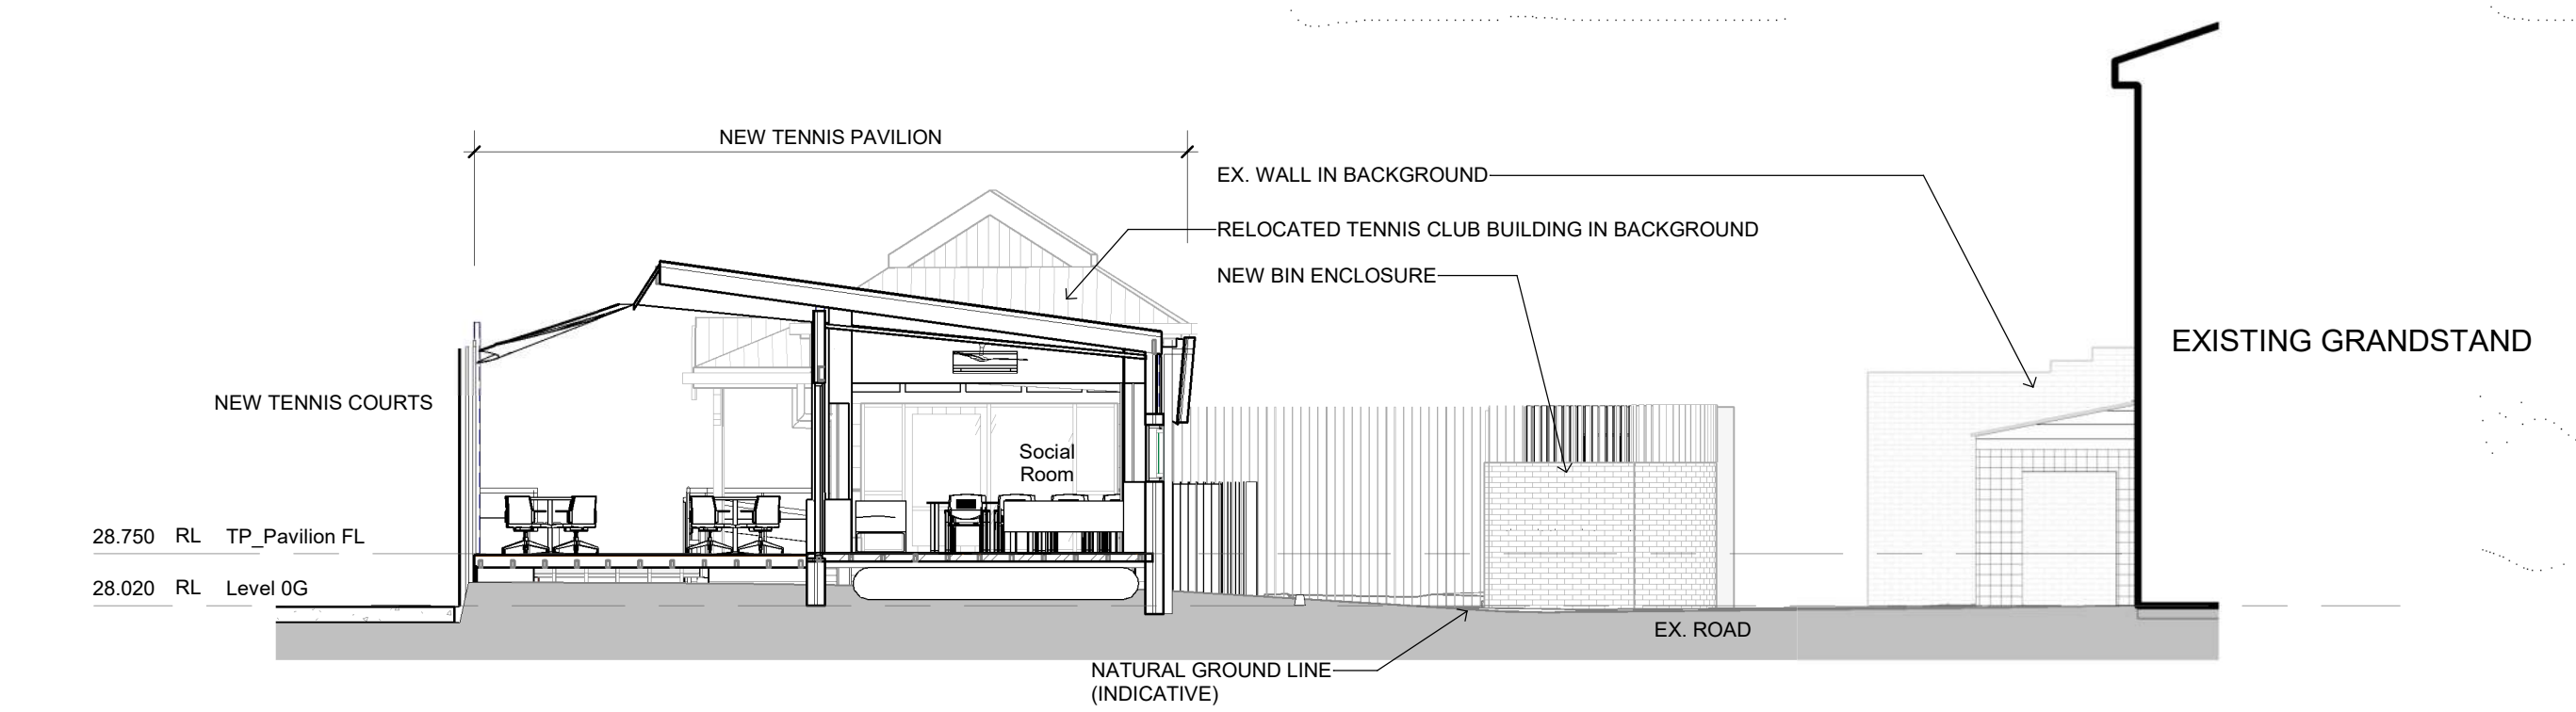

**2** TENNIS PAVILION SECTION STUDY  
T.P - 92 1:100

**VIEW 1 - BIRDS EYE FROM TENNIS COURTS**



**VIEW 2 - VIEW FROM EXTERNAL BREAKOUT SPACE**



**VIEW 3 - ARRIVAL FROM WEST**




**VIEW 3 - BIRDS EYE FROM BOCCIE COURT**




**MATERIALS LEGEND- OVERALL**

2. GLASS	11. BLACK SOLID CORE DOOR	17. STEEL VERTICAL PAILING BALUSTRADE (GRANDSTAND)
3. COMPOSITE AL. CLADDING (WALLABY)	12. HARDIE PLANK DECKING	18. STAINLESS STEEL TACTILE INDICATORS
7. SHADE SAIL (NOM. 70%- WHITE)	13. RECYCLED RED BRICK	19. MIRRORRED PAINT FINISH
8. STEEL COLORBOND (WHITEHAVEN)	14. STEEL BLADE (NIGHT SKY)	20. GENTLE TOUCH HALF-FINISH
9. COMM. AL. CLADDING (SHALE GREY)	15. CHAINWIRE WEB MESH	21. STAINLESS STEEL RAILING
10. TRANSPARENT ROOF INFILL (POLYCARBONATE)	16. CHECKERED PLATE METAL (GRANDSTAND)	22. TIMBER BALUSTRADE




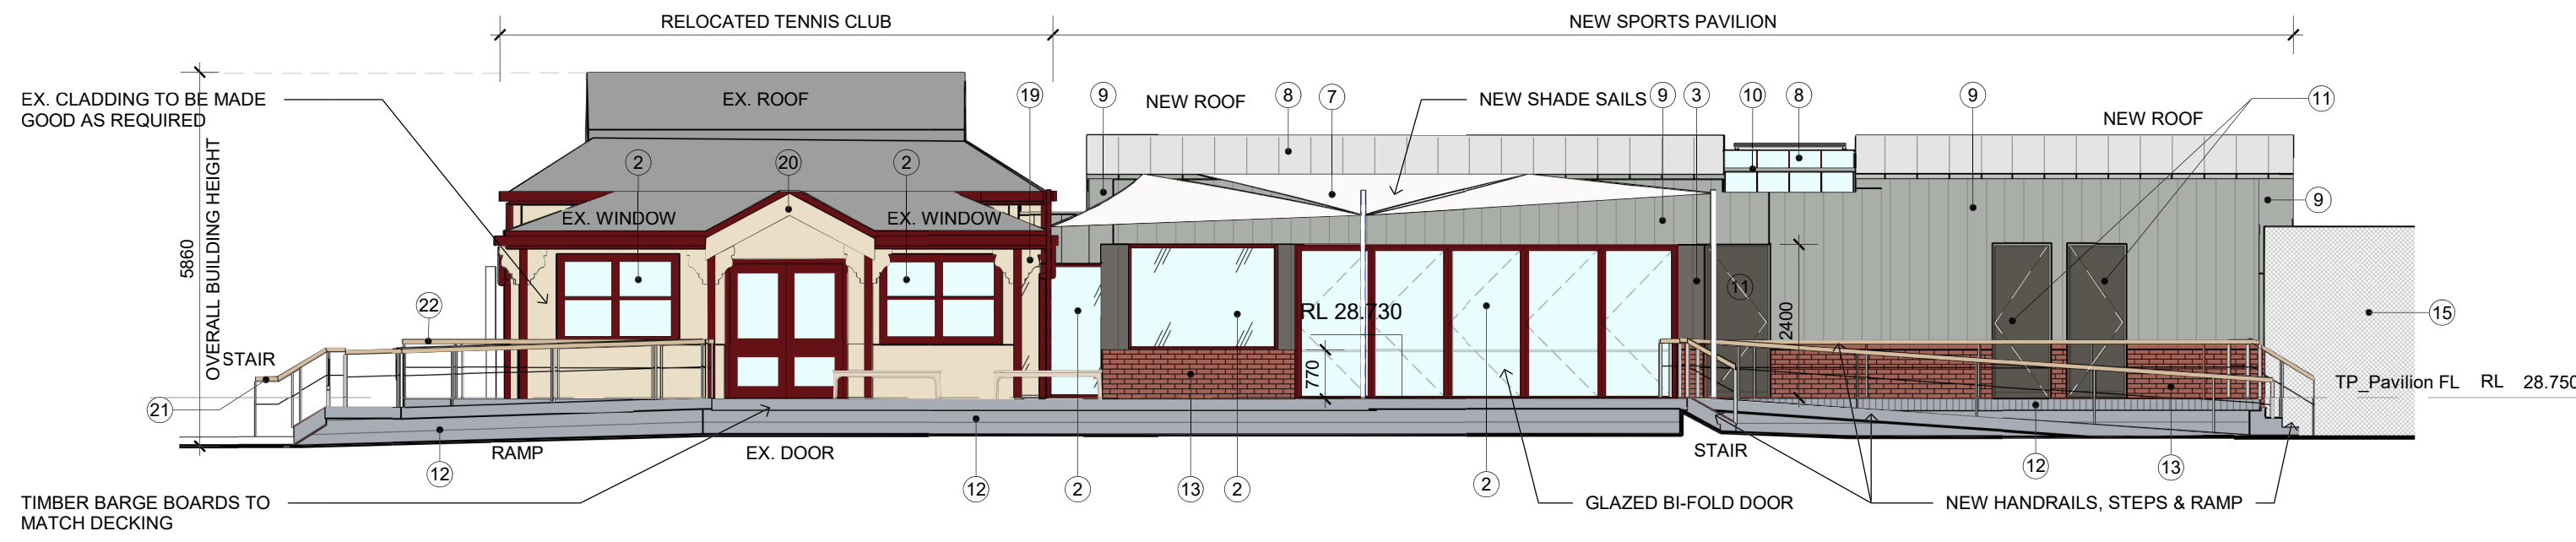


**1 PROPOSED TENNIS PAVILION- NORTH ELEVATION**  
T P - 94 1: 100

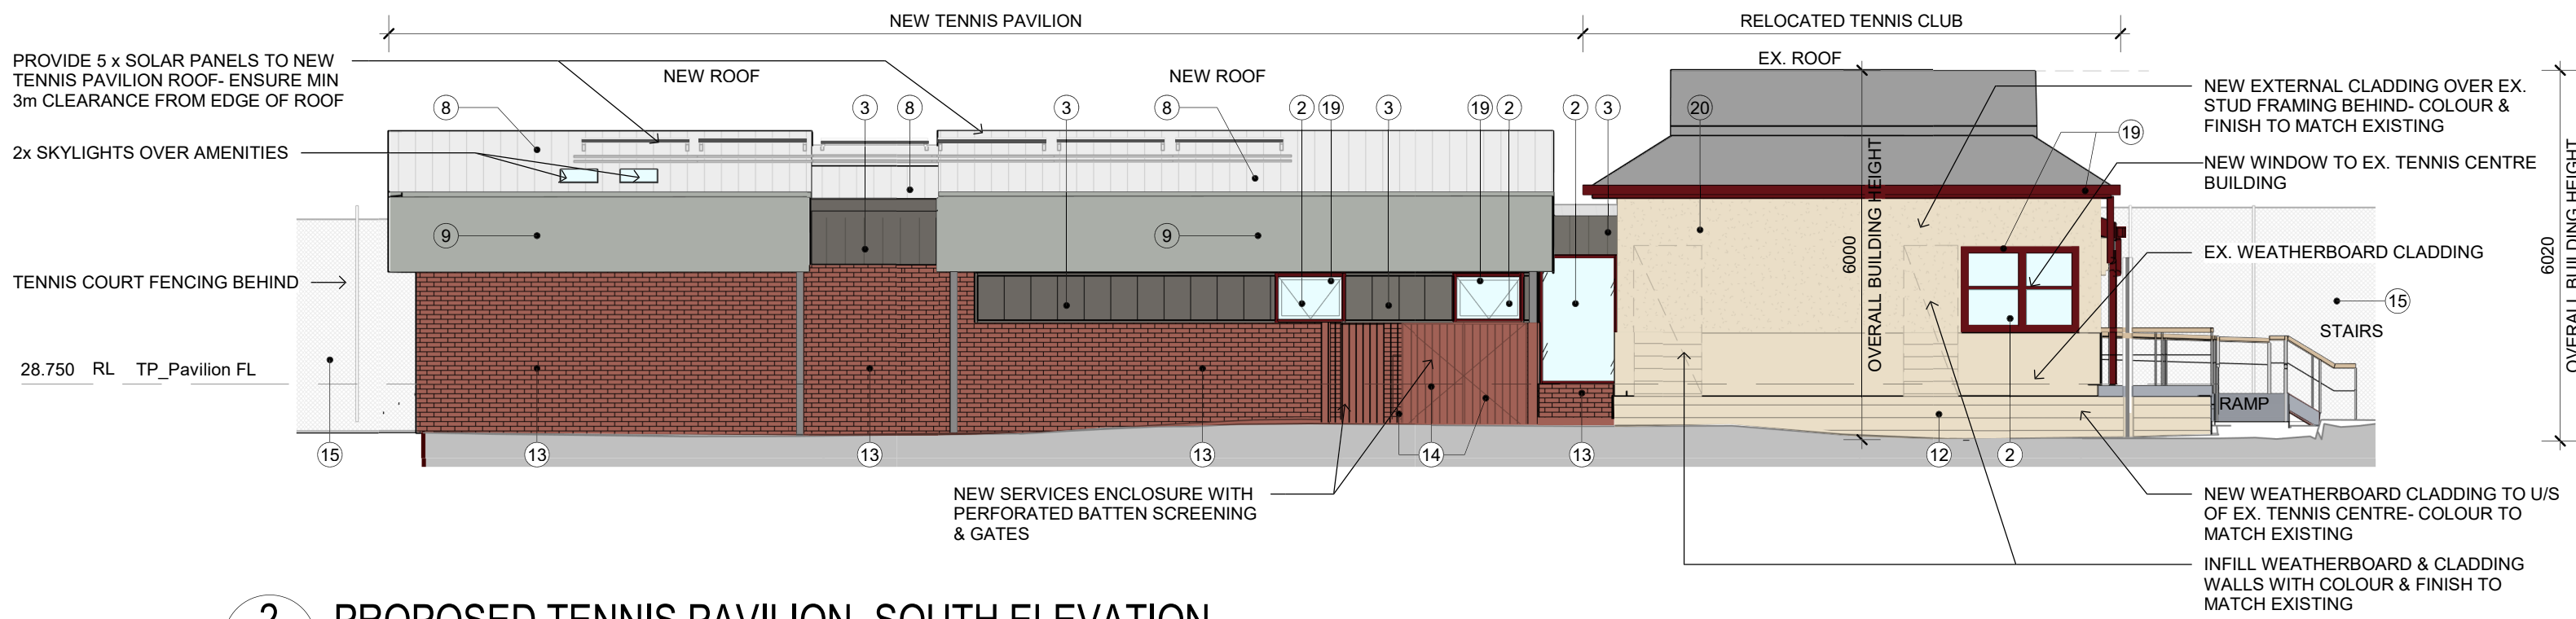

**2 PROPOSED TENNIS PAVILION- SOUTH ELEVATION**  
T P - 94 1: 100

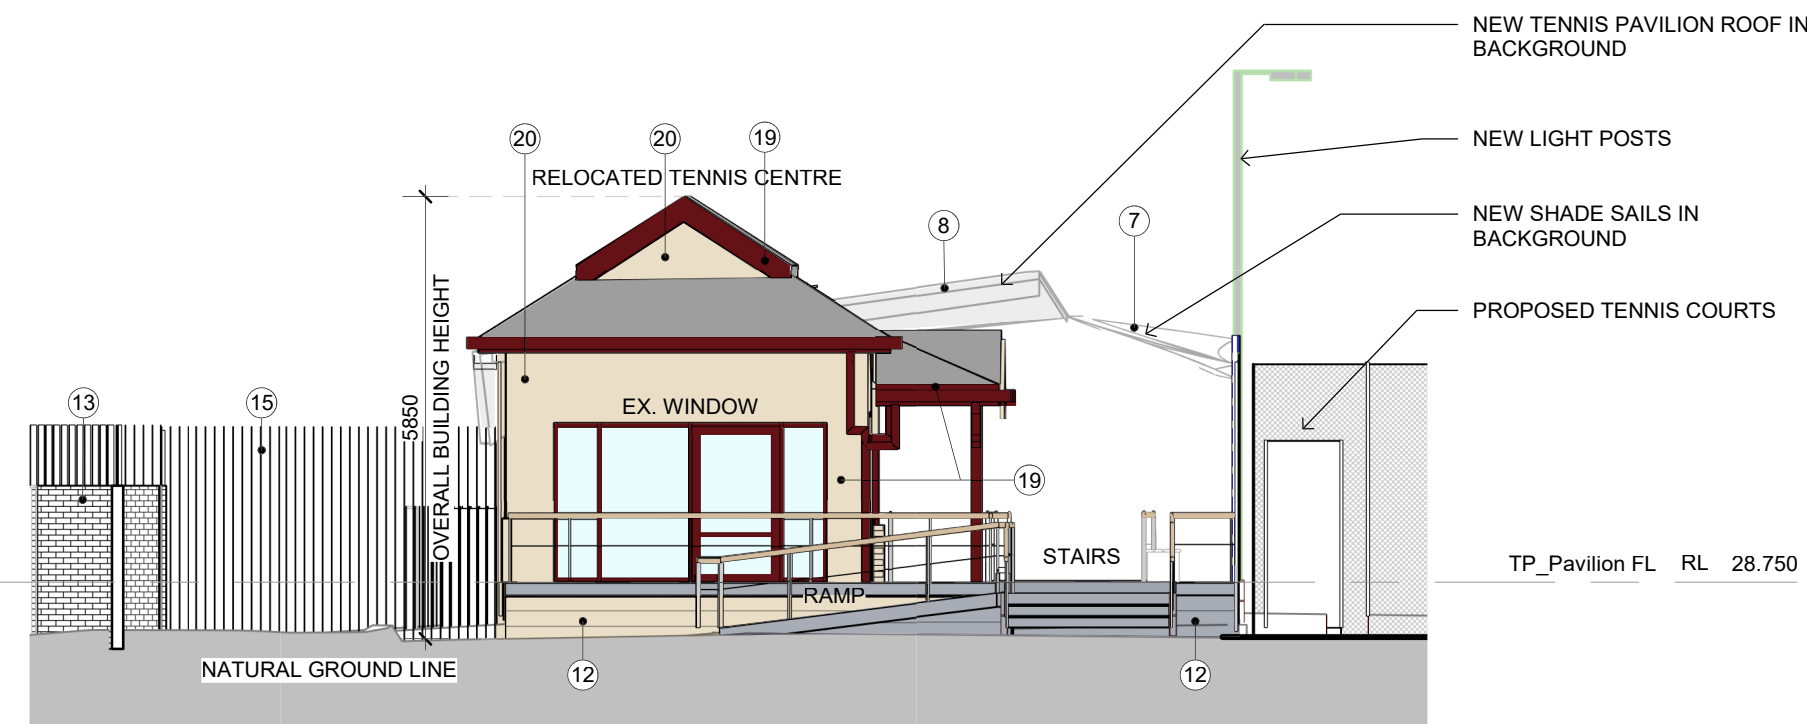

**3 PROPOSED TENNIS PAVILION- EAST ELEVATION**  
T P - 94 1: 100

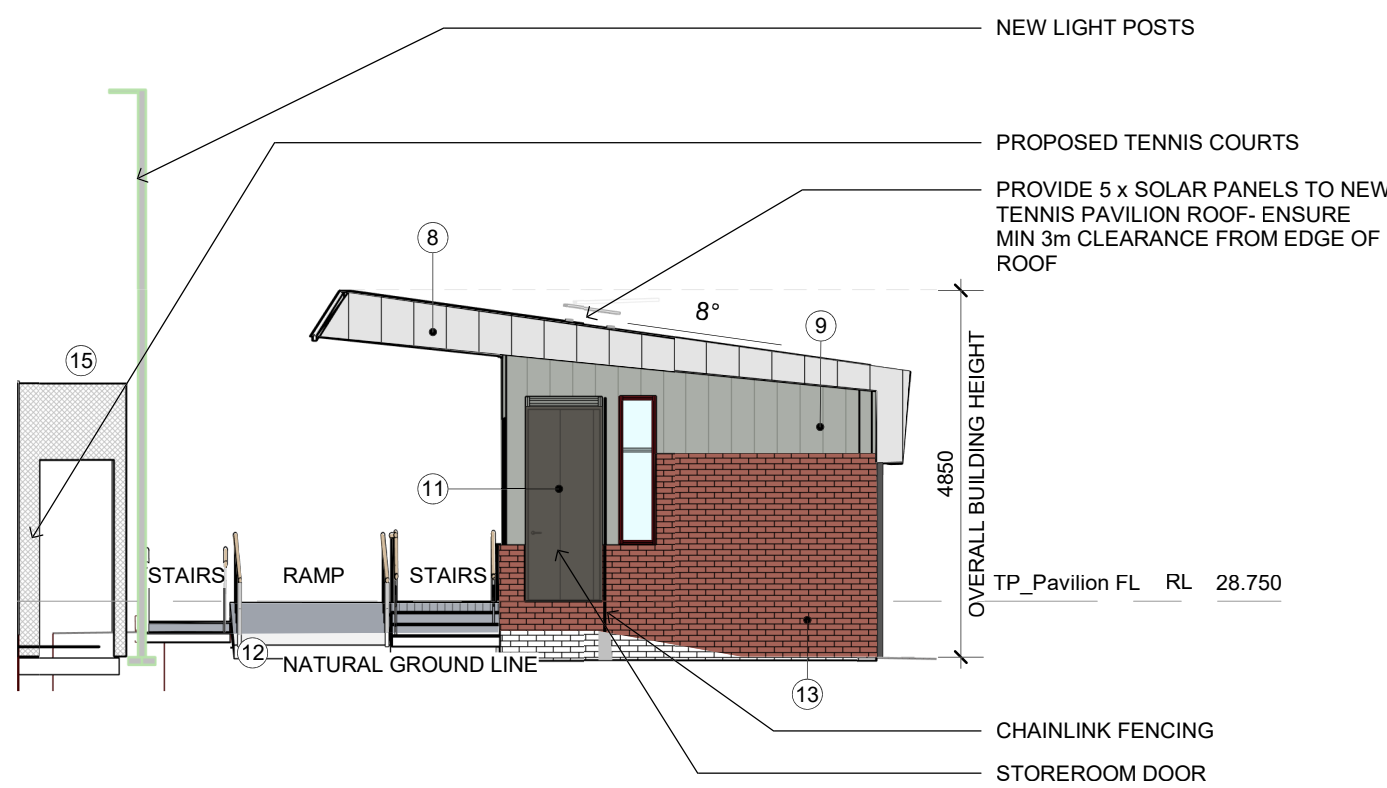

**4 PROPOSED TENNIS PAVILION- WEST ELEVATION**  
T P - 94 1: 100

## MATERIALS LEGEND- OVERALL

