



**01 PROPOSED PLAN - CONSTITUTION HILL ROAD LANDSCAPING**  
1:100  
NOTE: REFER TO ARTIST IMPRESSION OF PROPOSED DESIGN FOR FURTHER INFORMATION ON MATERIALS AND MATURE PLANTING.

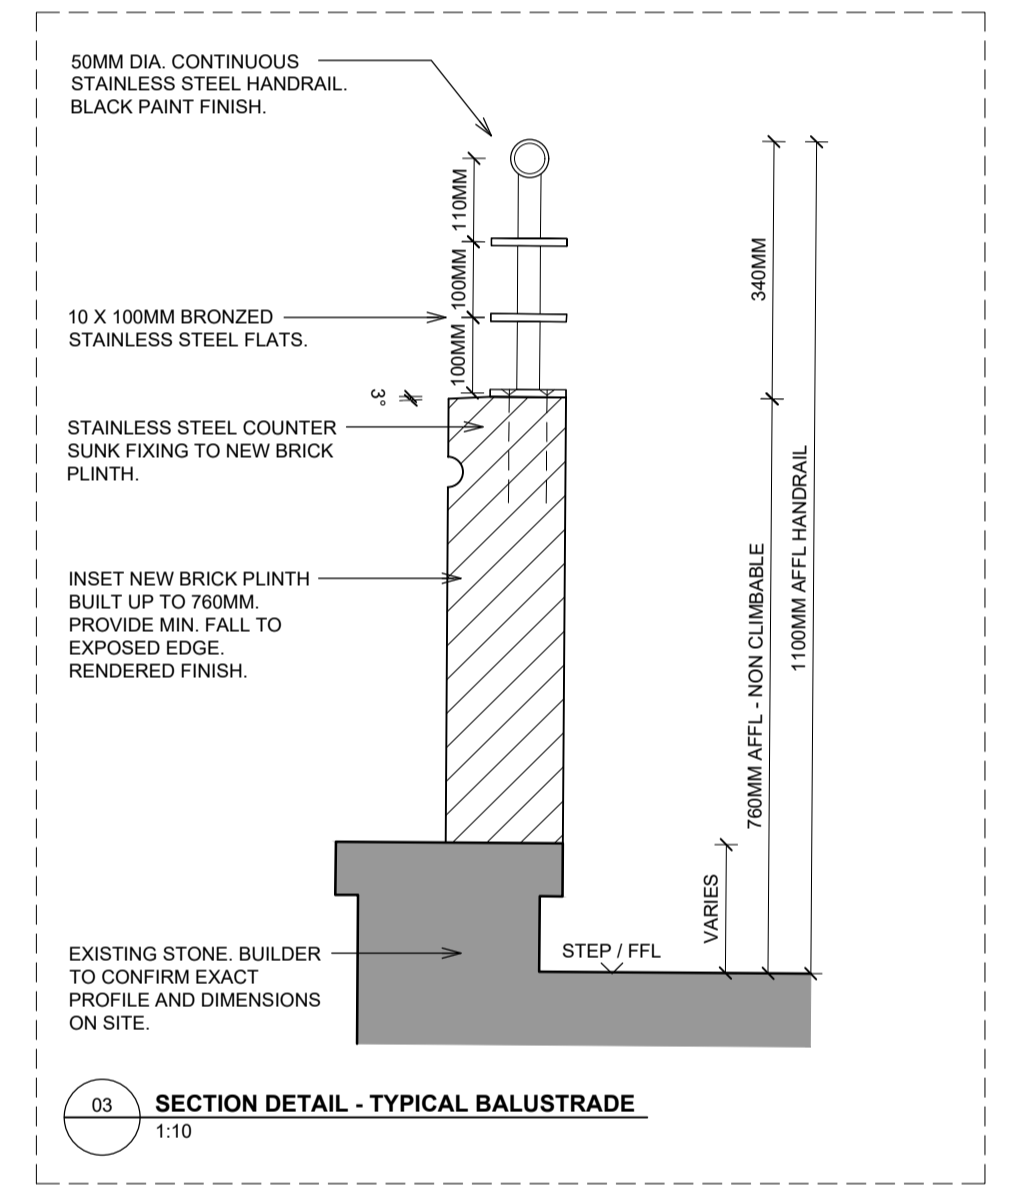

**03 SECTION DETAIL - TYPICAL BALUSTRADE**  
1:10

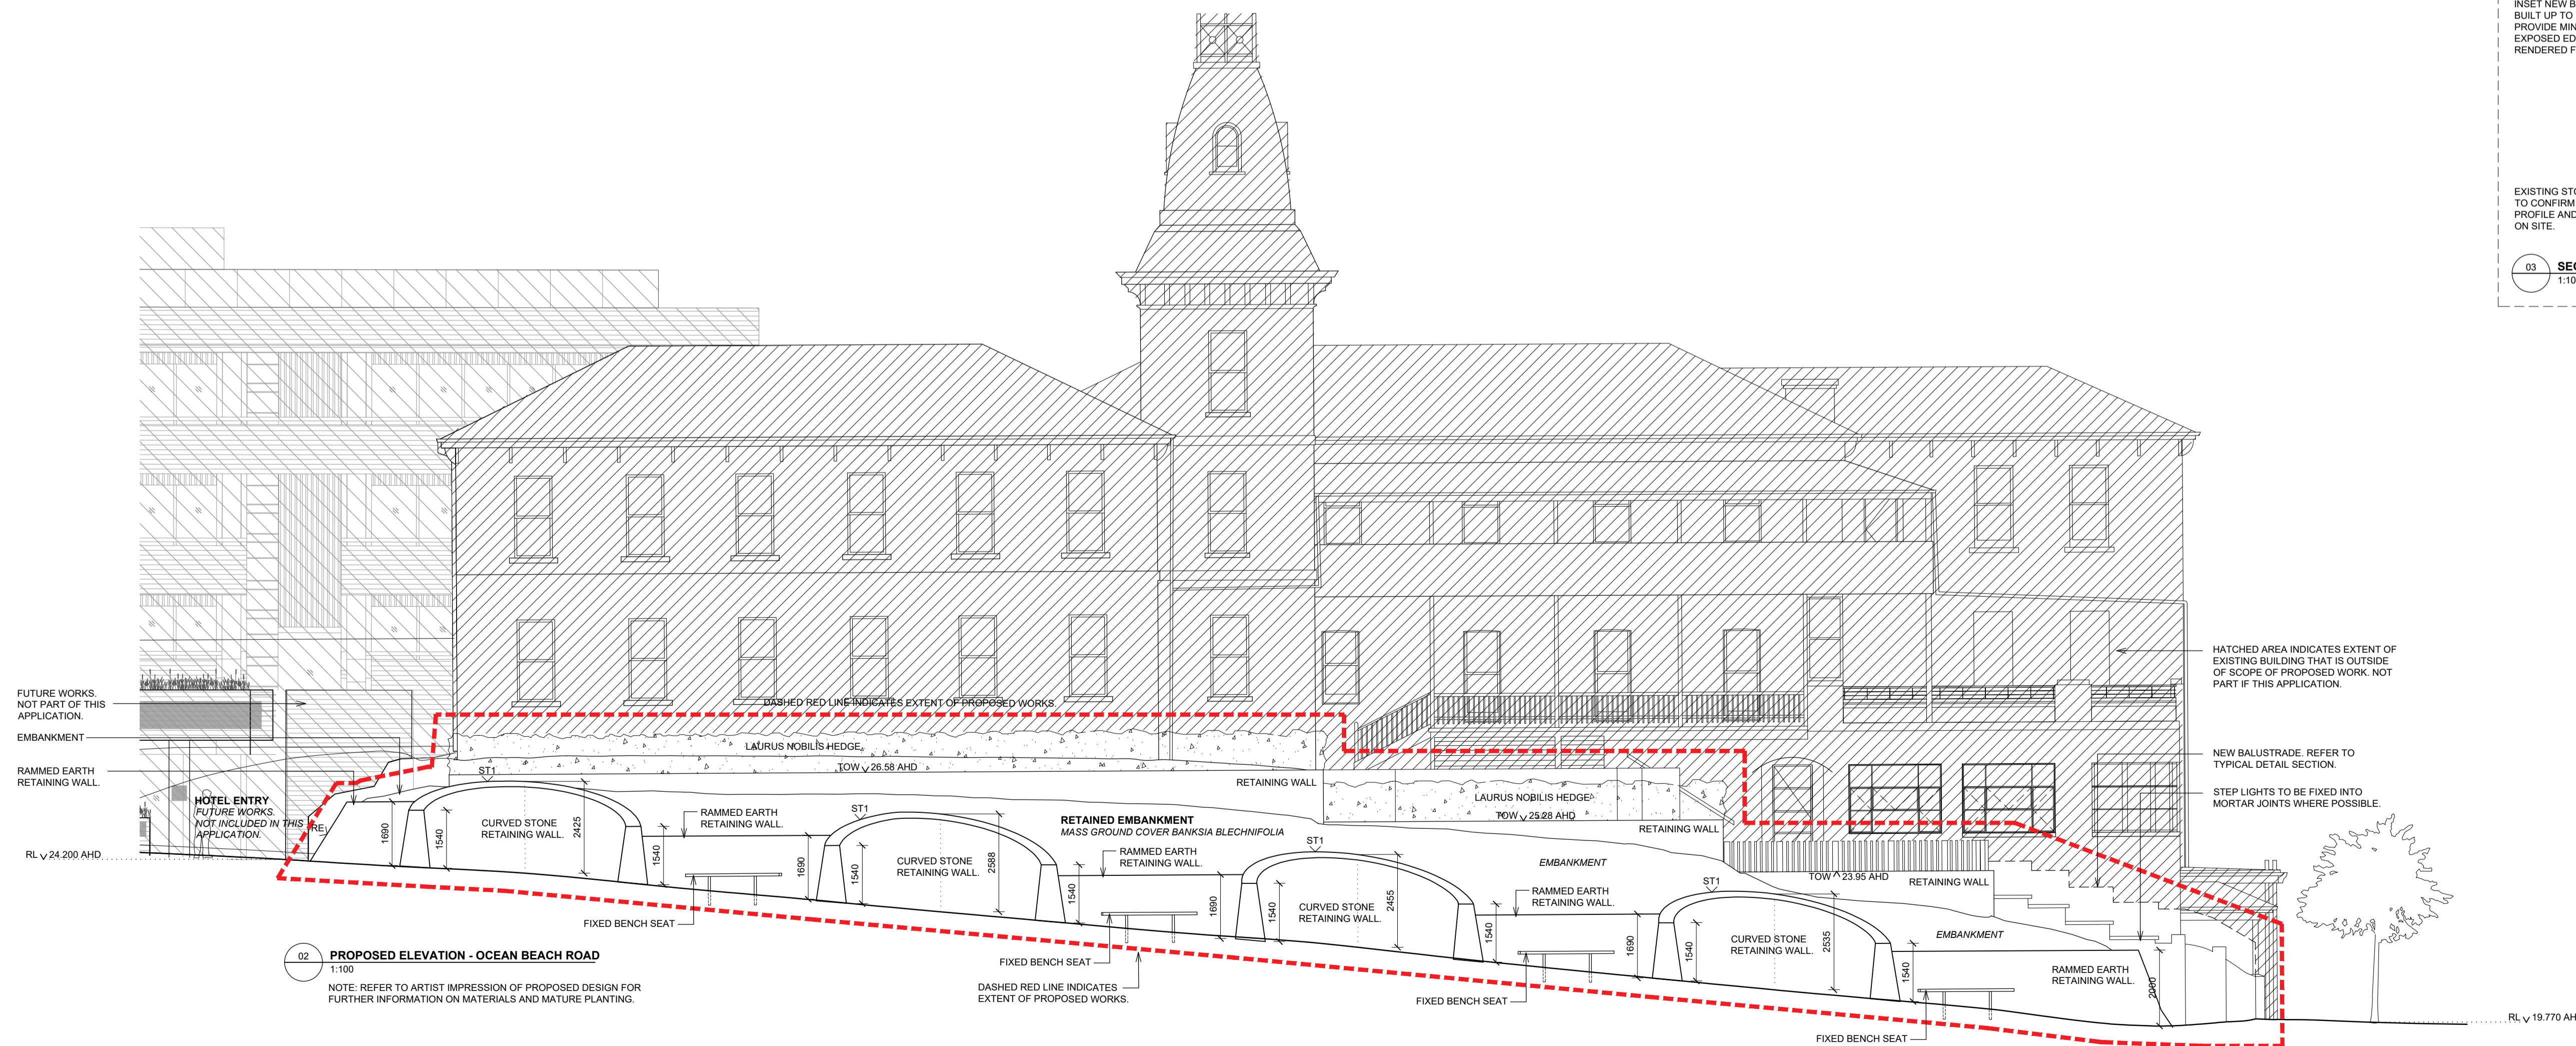

**02 PROPOSED ELEVATION - OCEAN BEACH ROAD**  
1:100  
NOTE: REFER TO ARTIST IMPRESSION OF PROPOSED DESIGN FOR FURTHER INFORMATION ON MATERIALS AND MATURE PLANTING.

GENERAL NOTES		
A	TP ISSUE	** 18
No.	REVISION	DATE
STAGE		
SKETCH DESIGN		
ARCHITECTS		
SIX DEGREES PTY LTD 110 ARGYLE STREET FITZROY VIC 3065		
PROJECT		
CONTINENTAL HOTEL 1-21 OCEAN BEACH ROAD SORRENTO VIC 3943		
CLIENT		
JULIAN GERNER		
PROJECT NO		
15026		
DRAWING TITLE		
PROPOSED FOOTPATH ELEVATIONS		
SCALE	DATE	
AS SHOWN	NOV 2018	
@ A1	DRAWN	
REV		
DRAWING No		
TP9.11		