

WILDFLOWERS
ARTWORK
LOCATIONS

Version 2:
12th SEPT 2025

CONTEXT


Artwork Sign
adjacent to
pathway near
Sculpture 2

Sculpture 6 will be
crouching down and
Sculpture 7 will be
leaning down as if they
are both looking at
something in the grass.

Sculpture 2 is adjacent
to pathway for proximity
for wheelchair users or
others with mobility
limitations. The sculpture
will be looking up
towards Tree 1.

Sculptures 3, 4 and 5 will
be standing together as
if chatting, whilst looking
up at the Box Elder
(Tree 6).


Sculpture 1 will be
walking towards garden
bed with intent, as if
having just seen
something

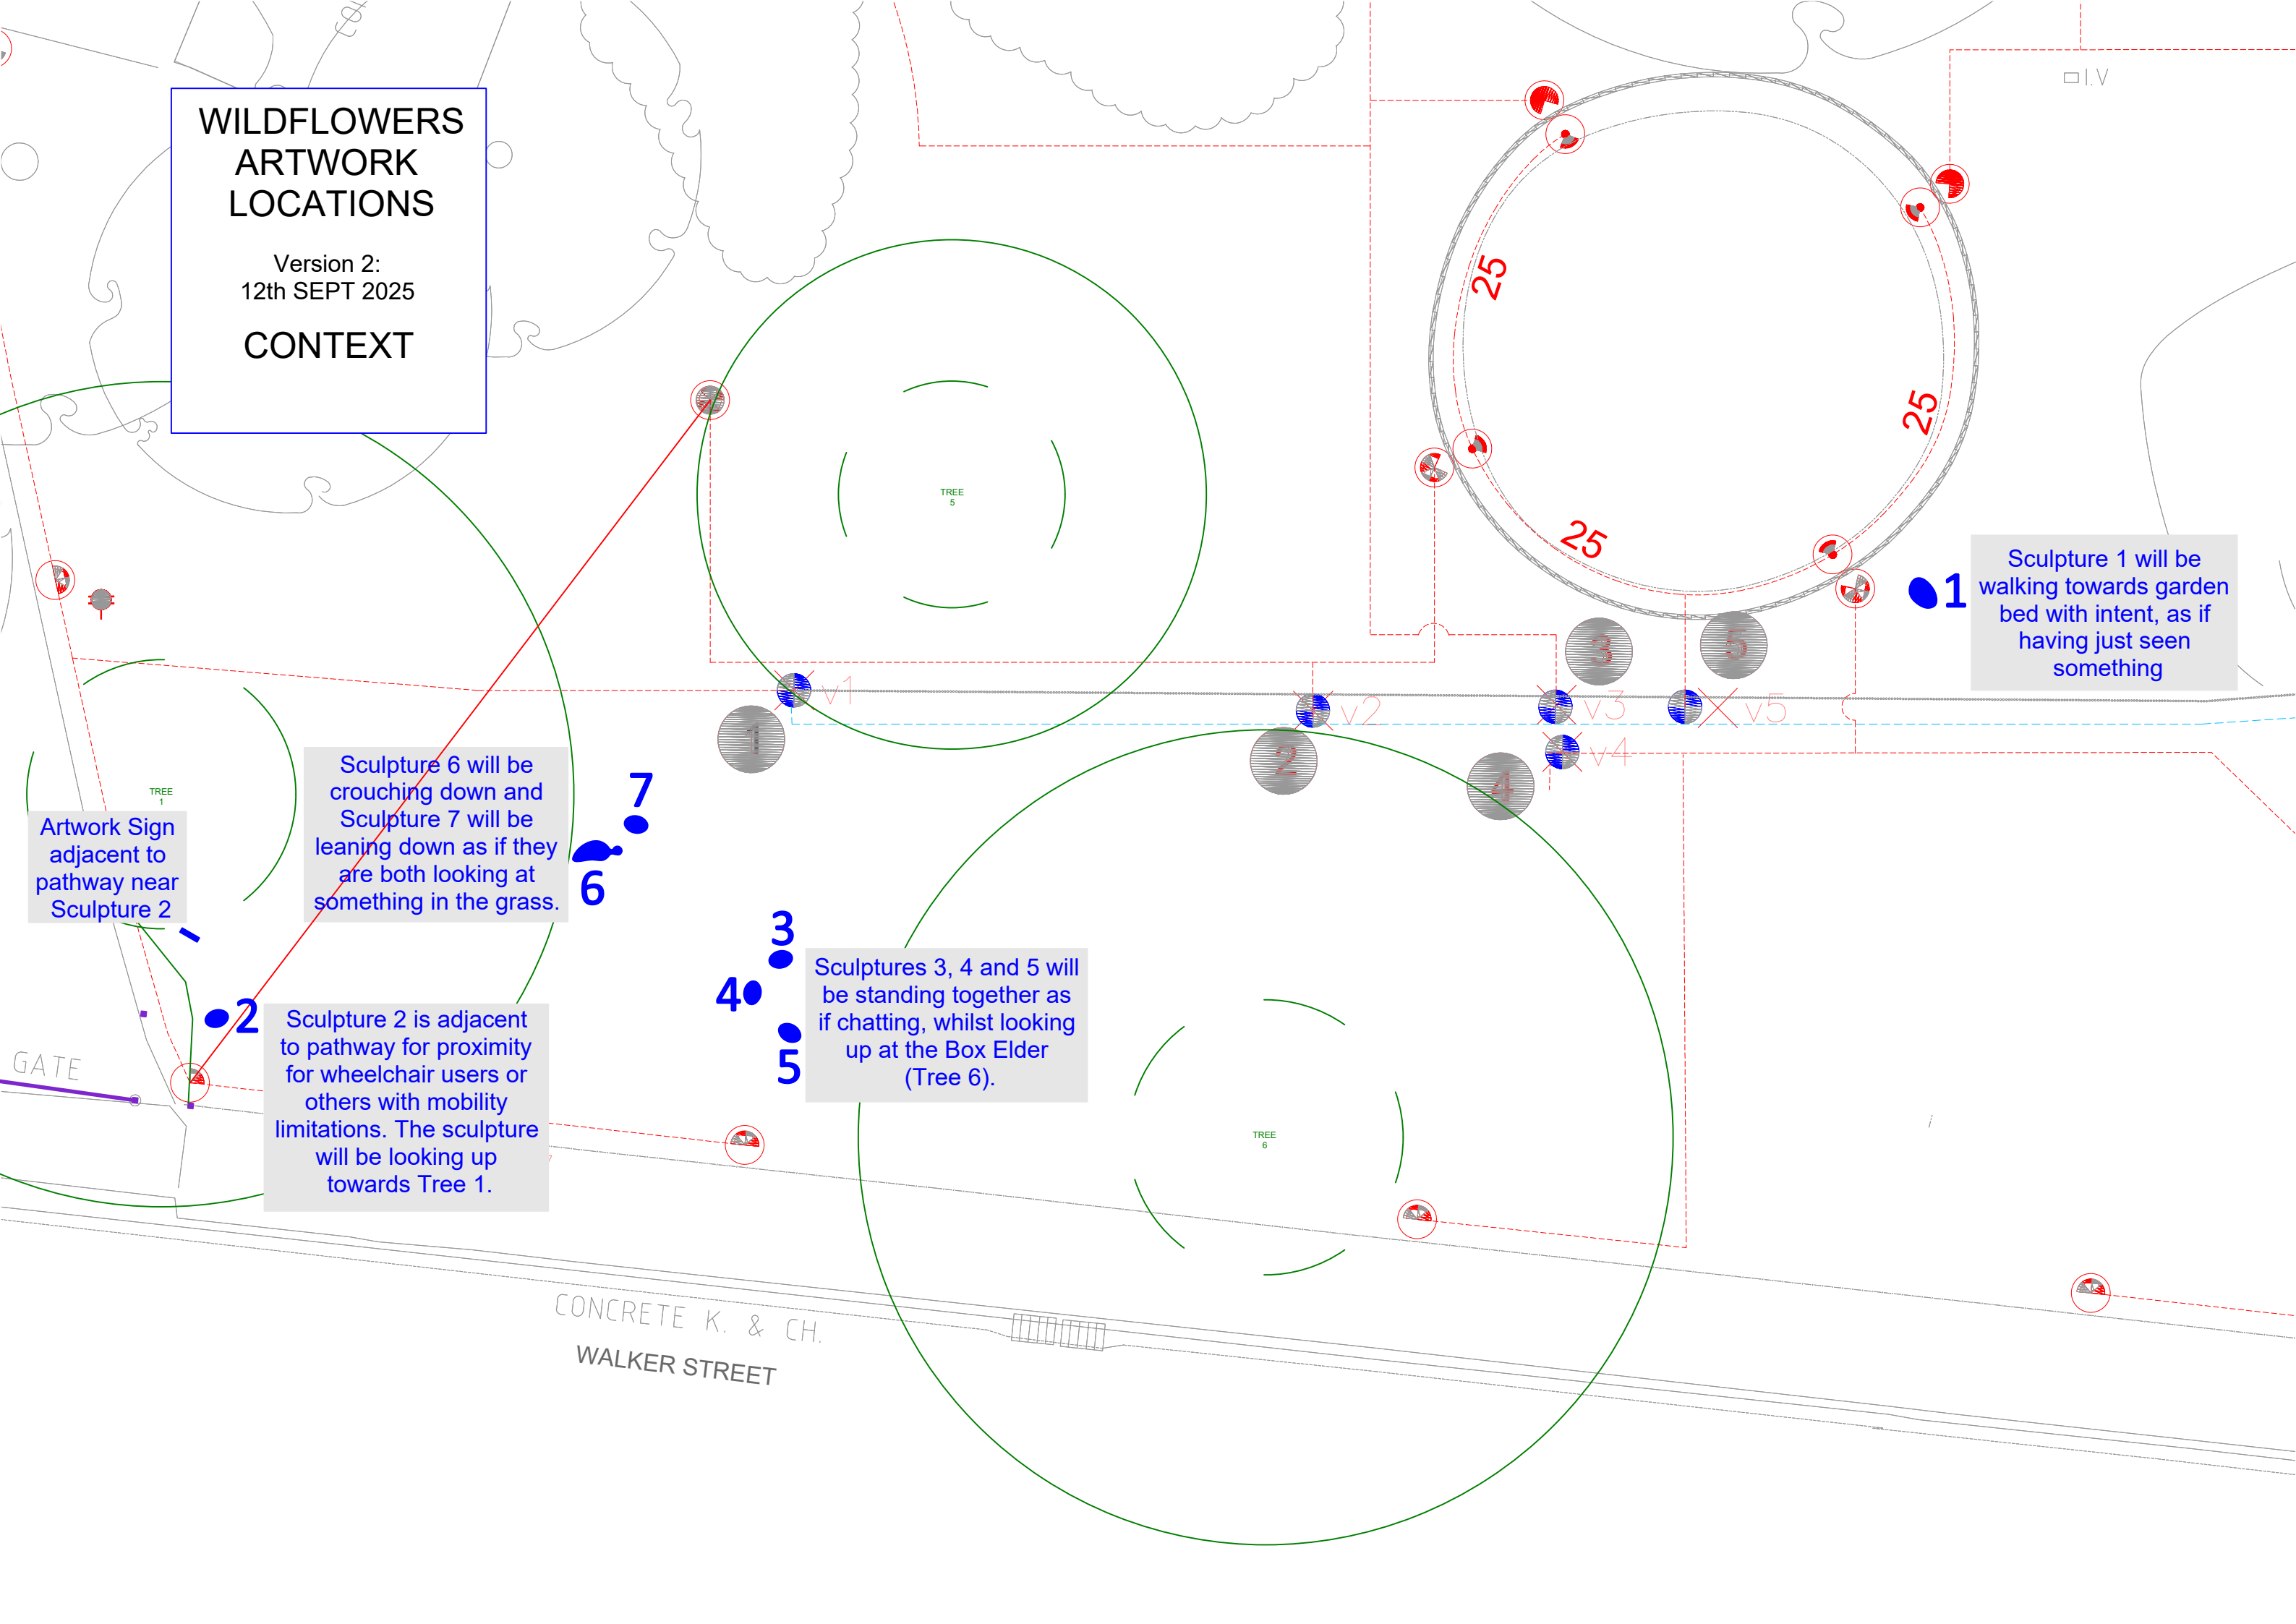

WILDFLOWERS
ARTWORK
LOCATIONS

Version 2:
12th SEPT 2025

DRAWING
KEY

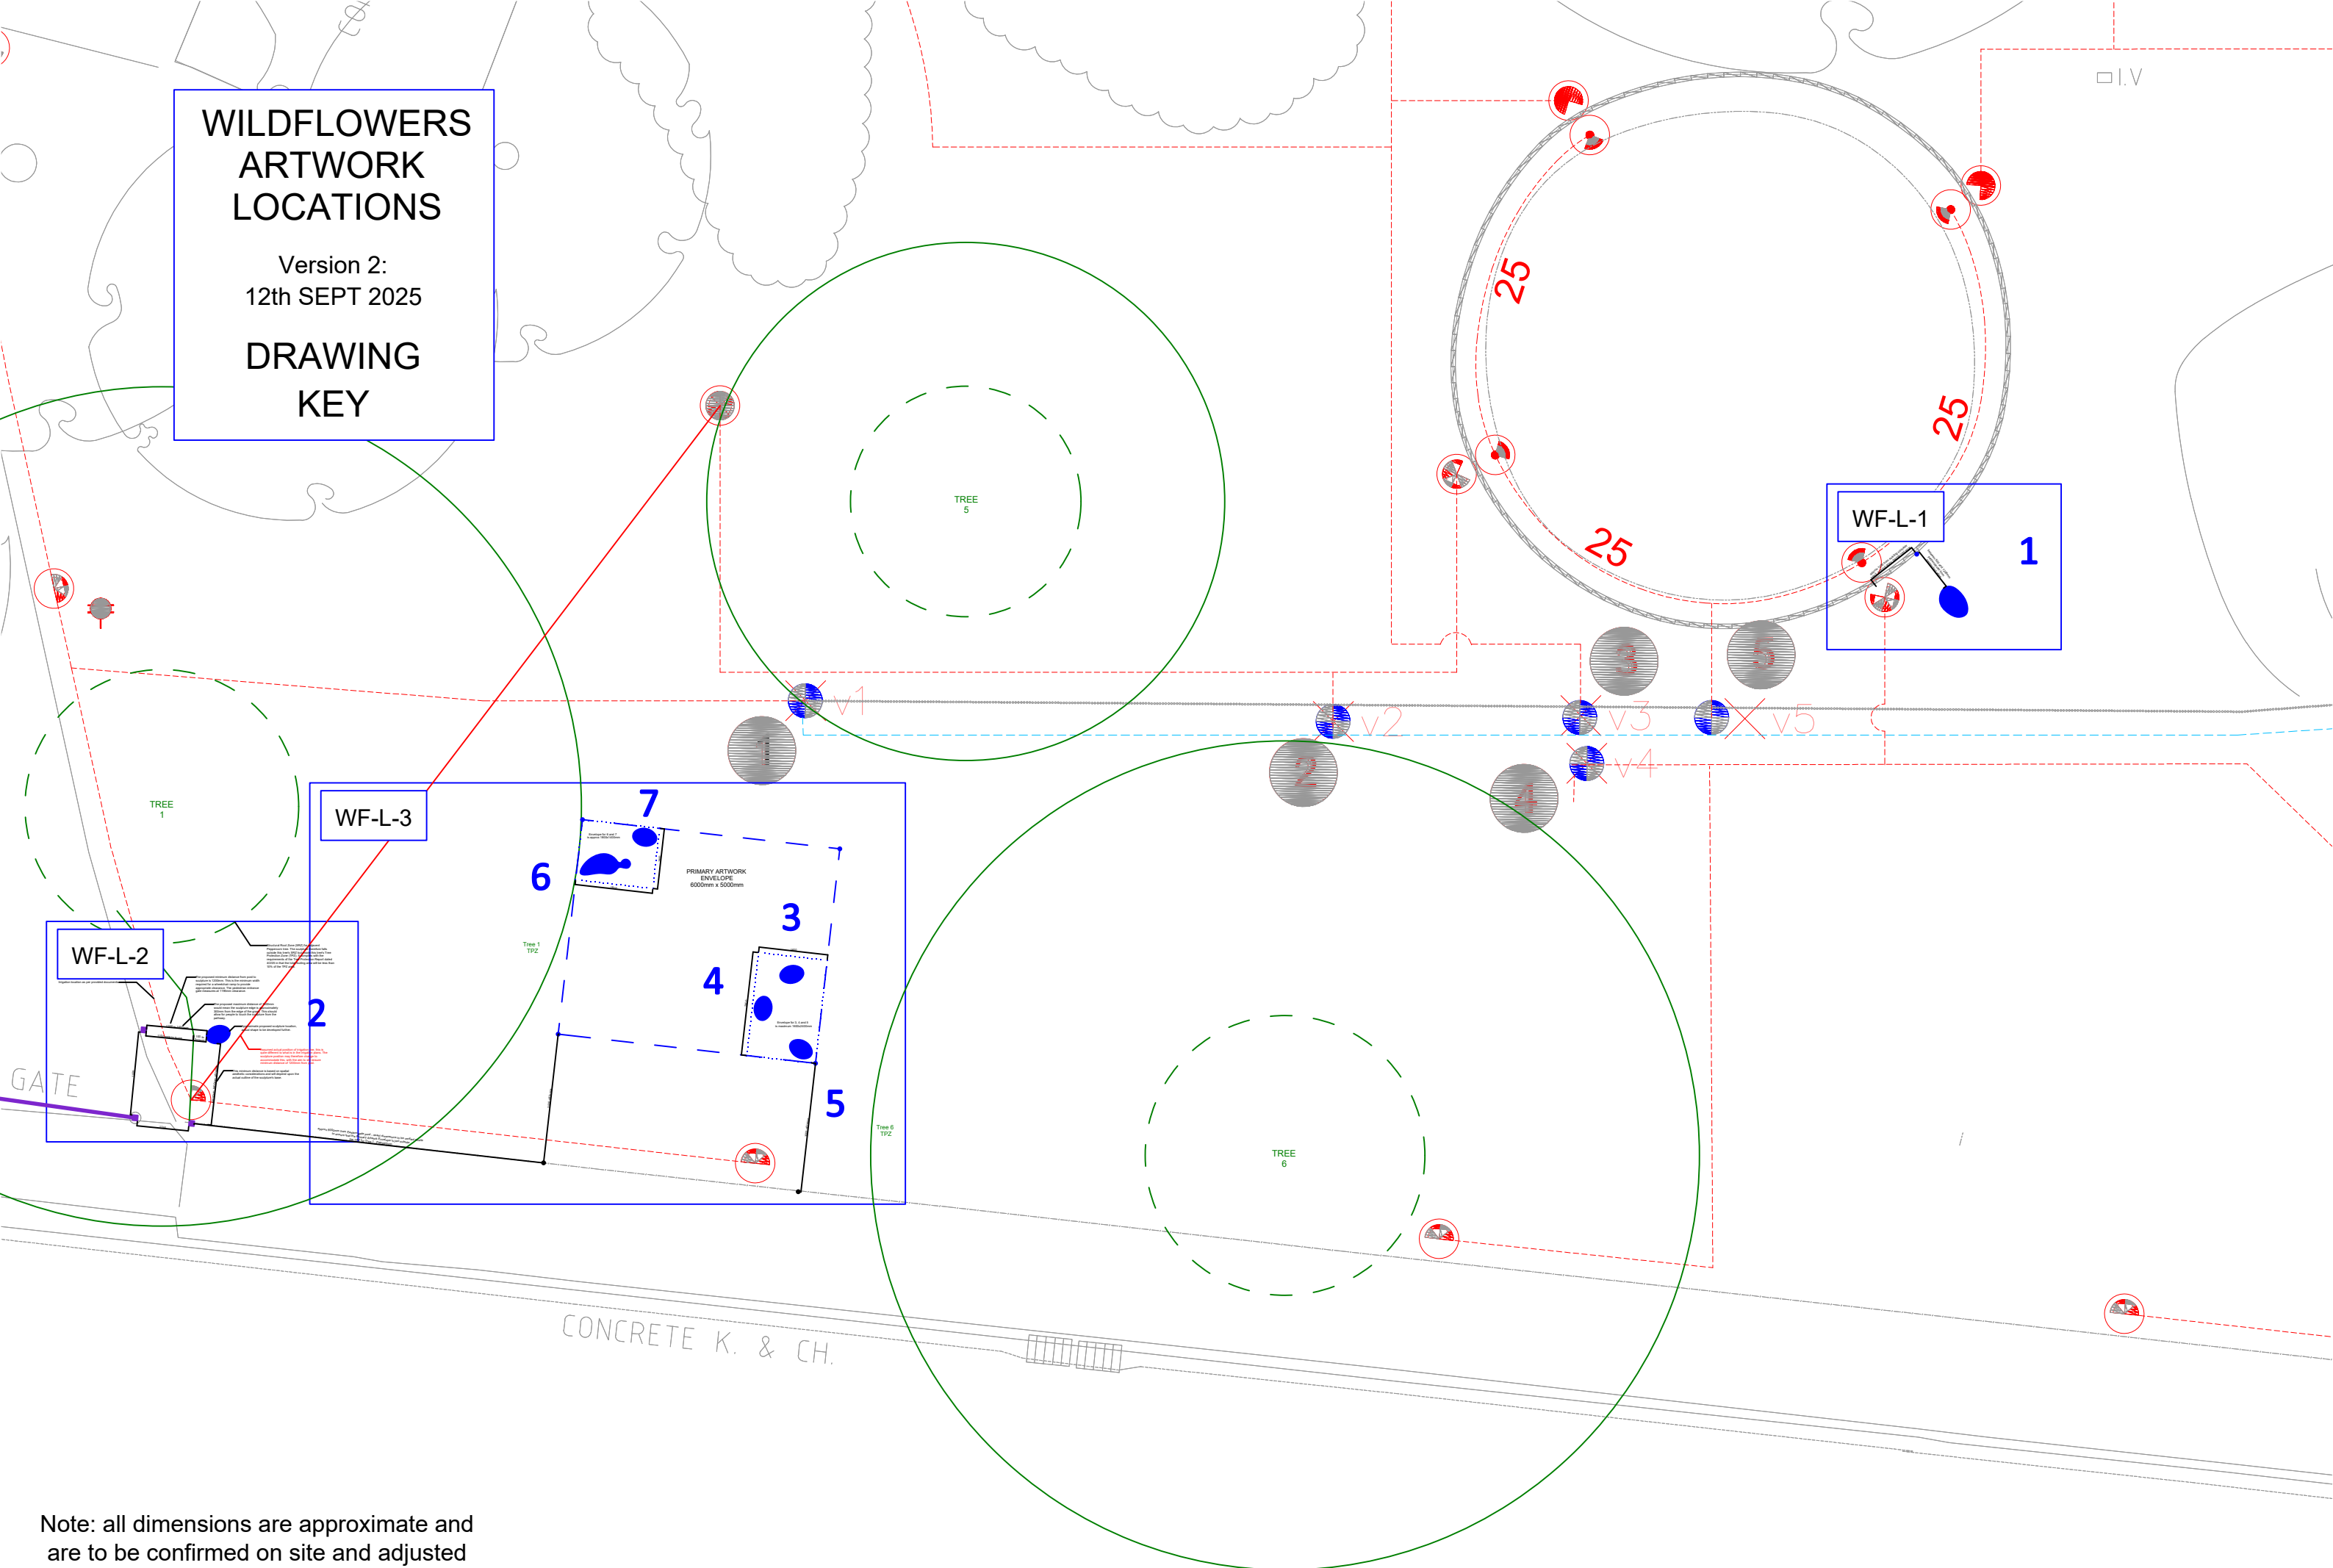


Note: all dimensions are approximate and
are to be confirmed on site and adjusted
as appropriate in response to site
conditions.

WILDFLOWERS
ARTWORK
LOCATIONS

Version 2:
12th SEPT 2025

WF-L-1

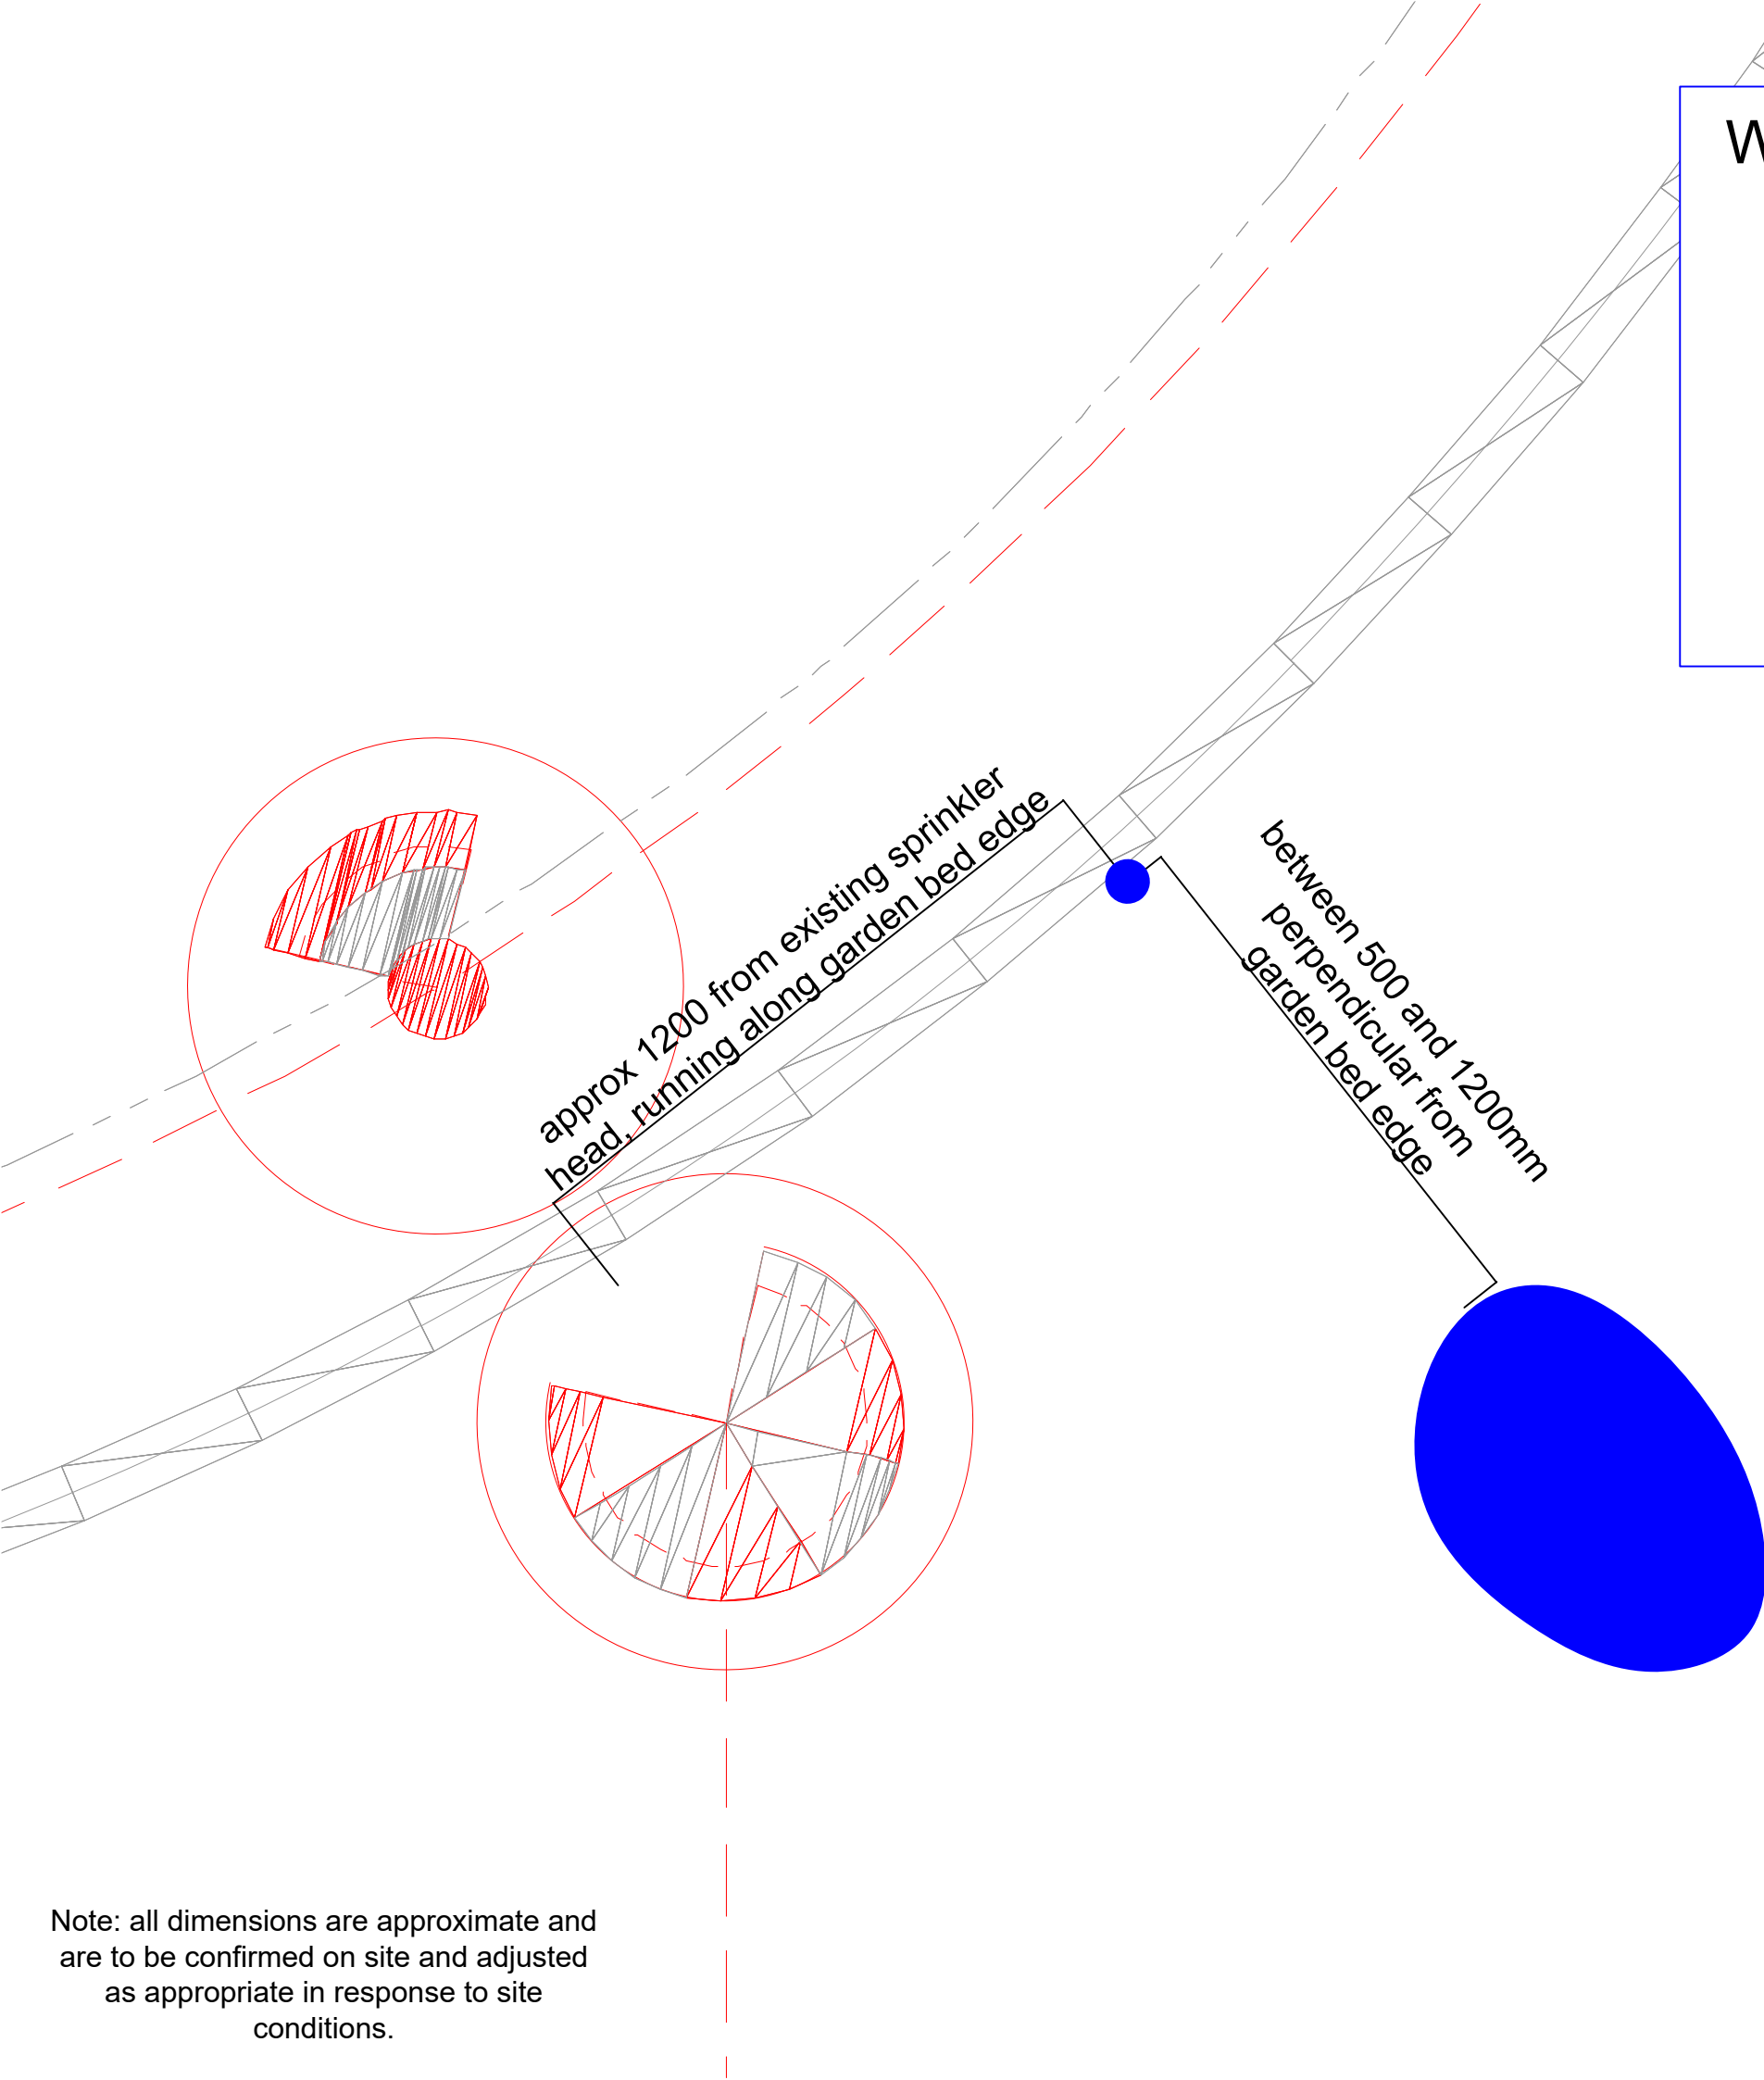

1

Note: all dimensions are approximate and are to be confirmed on site and adjusted as appropriate in response to site conditions.

WILDFLOWERS
ARTWORK
LOCATIONS

Version 2:
12th SEPT 2025

WF-L-2

Irrigation location as per provided documents.

200 to
400mm
from
path
edge

Proposed signage location, to be placed just outside SRZ (to maximise space from Sculpture 2). Sign to be angled towards path. To be located within 200 to 400mm of edge of path, to provide access to sign for those with limited mobility. Exact location and angle to be determined on site. Sign to be Size 3 from Botanic Gardens Style Guide (assume 420mm wide x 100mm deep x 1280mm high)

Structural Root Zone (SRZ) for adjacent Peppercorn tree. The sculpture therefore falls outside this tree's SRZ but inside this tree's Tree Protection Zone (TPZ). It complies with the requirements of the Tree Protection Report dated 4/2/25 in that the total footing area will be less than 10% of the TPZ area.

The proposed minimum distance from post to sculpture is 1200mm. This is the minimum width required for a wheelchair ramp to provide appropriate clearance. The pedestrian entrance gate measures at 1195mm clearance.

The proposed maximum distance of 1400mm would mean the sculpture edge is approximately 300mm from the edge of the grass. This should allow for people to touch the sculpture from the pathway.

Approximate proposed sculpture location, actual shape to be developed further.

Assumed actual position of irrigation line, this is quite different to what is in the irrigation plans. The sculpture position may therefore change to accommodate this, with the aim to still ensure minimum distance of 1200mm from post.

This minimum distance is based on spatial aesthetic considerations and will depend upon the actual outline of the sculpture's base.

2

1200 to 1400mm

1100 post to grass

100 to
300mm

1925

minimum 1600mm off fence

1195

WILDFLOWERS
ARTWORK
LOCATIONS

Version 2:
12th SEPT 2025

WF-L-3

Tree 1
TPZ

Tree 6
TPZ

Note: all dimensions are approximate and
are to be confirmed on site and adjusted
as appropriate in response to site
conditions.

Envelope for 6 and 7 is
approx 1800x1400mm.
Positions within
envelope to be resolved
as sculptural forms
develop.

PRIMARY ARTWORK
ENVELOPE
approx
6000mm x 5000mm

Envelope for 3, 4 and 5
is maximum
1600x2400mm. Positions
within envelope to be
resolved as sculptural
forms develop.

