



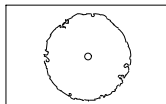
CITY OF WHITTLESEA

YAN YEAN PIPE TRACK, MILL PARK - SHARED PATH CENTENARY DRIVE TO BUSH BOULEVARD - STAGE 5

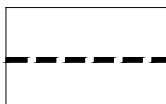
LANDSCAPE WORKS TENDER ISSUE 01

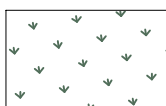
Number	Title	Scale	Issue No.
L-000	DRAWING COVER SHEET / DRAWING INDEX	NA	1
100 SERIES - SET-OUT PLANS & ELEVATIONS			
L-101-105	SET-OUT & PLANTING PLANS	As Shown	1
140 SERIES - DETAILS & SPECIFICATIONS			
L-141	DETAILS 01	As Shown	1
L-142	PLANT SCHEDULE STAGE 5	As Shown	1

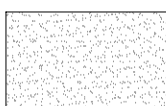
LEGEND

- 

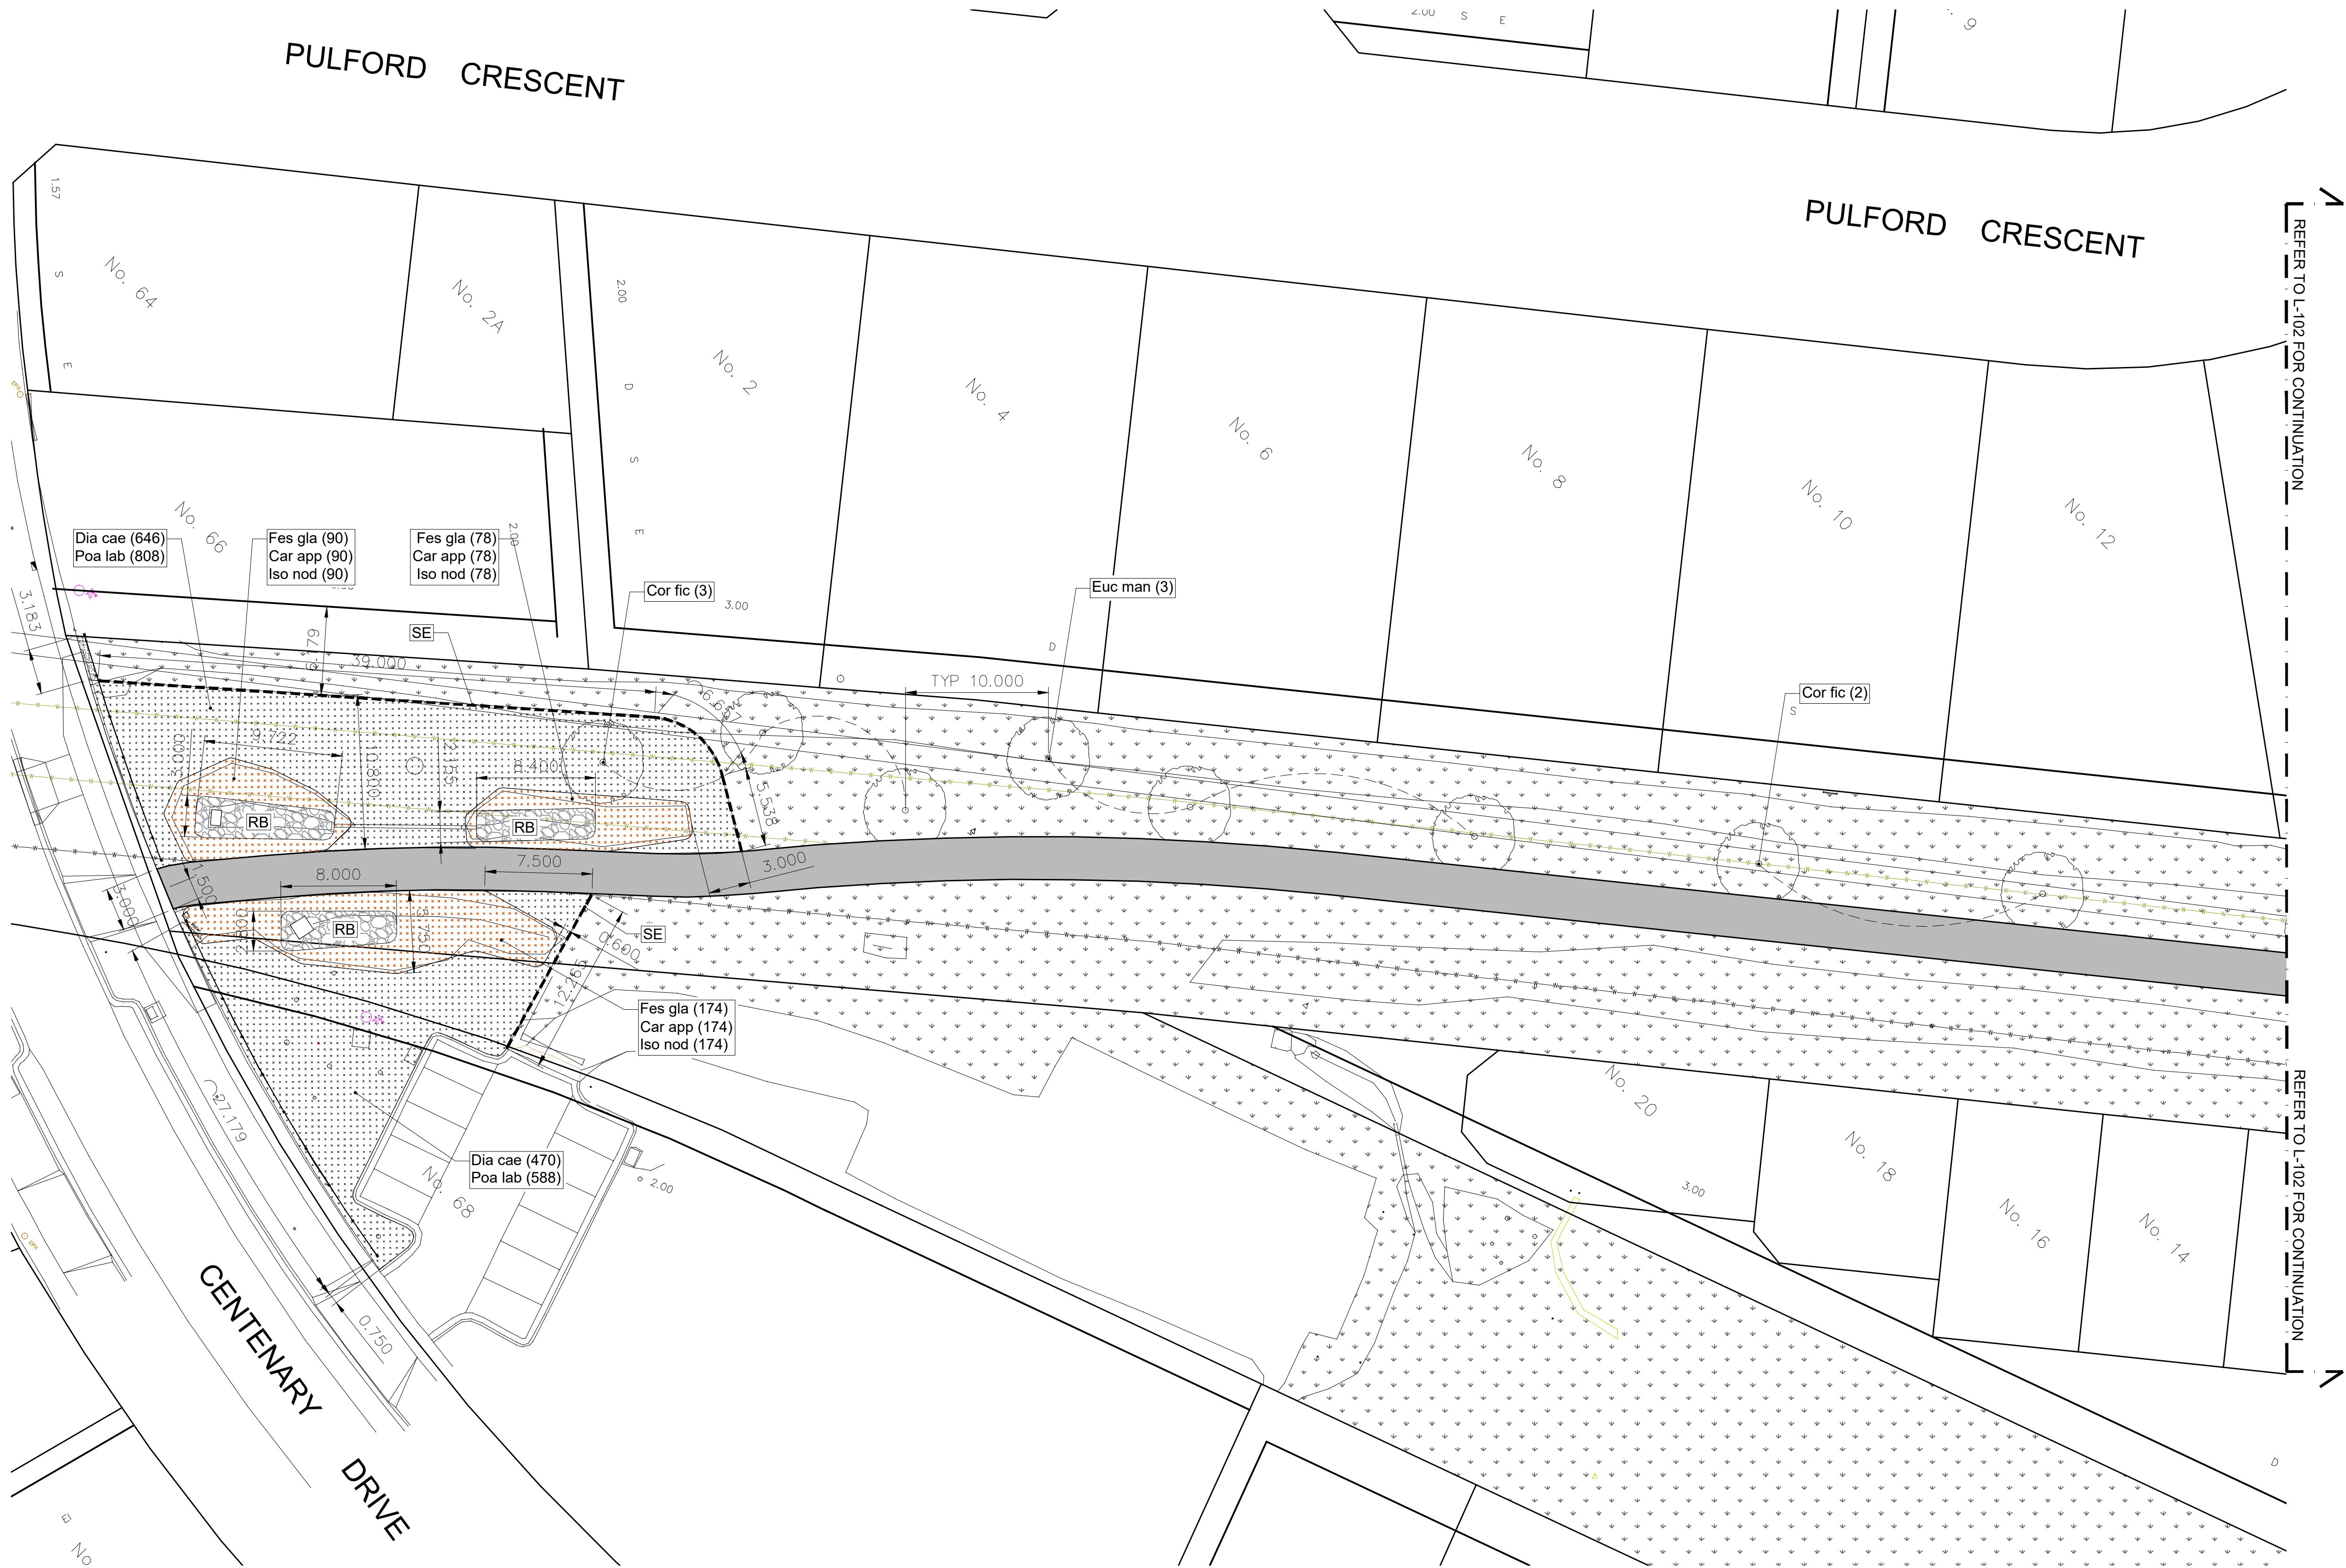
NEW TREE
Refer to Planting Schedule
- 

NEW SHRUBS, GRASSES & GROUNDCOVERS
Refer to Planting Schedule
- 

SE, SPADE CUT EDGE
Refer to specification
- 

EXISTING GRASS AREAS
To be retained
- 

COMPACTED CRUSHED ROCK
Refer to detail and specification



BEWARE OF UNDERGROUND SERVICES
THE LOCATION OF UNDERGROUND SERVICES SHOWN ARE APPROXIMATE ONLY AND THEIR EXACT POSITION SHOULD BE PROVEN ON SITE. NO GUARANTEE IS GIVEN THAT ALL SERVICES ARE SHOWN. THE CONTRACTOR MUST VERIFY ALL SERVICES ON SITE PRIOR TO ANY EXCAVATION WORKS.

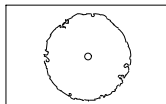
SUITE 2, 2A GLOUCESTER AVENUE BERWICK, VICTORIA 3806 luka@designstable.com.au 0414 329 718 www.designstable.com.au ACN 628544789 ABN 77 628 346 789	City of Whittlesea	CLIENT	PROJECT	PM: LJ	NOTES: LANDSCAPE WORK INFORMATION 1. Prior to commencement of any landscape works, please contact [insert name, landscape superintendent for the City of Whittlesea insert number] [insert name] will conduct pre-commencement meetings, scheduled inspections of landscape works at hold points in accordance with this contract, practical completion inspection and final handover inspection. 2. The Contractor must verify all services on site prior to all excavation works. 3. All dimensions are in millimetres unless otherwise noted. 4. Do not scale from this drawing. 5. Verify all dimensions on site prior to construction.	REVISION DESCRIPTION		APPROVED BY DATE		 North SCALE 1:1000 @ A1	
			LANDSCAPE PACKAGE	DESIGNED: LJ			P	Preliminary Pre-Tender Revision For Council Comment	LJ		13/03/2021
			TITLE	CHECKED: BU			PT	Pre-Tender Revision	LJ		09/04/2021
			LANDSCAPE PLAN	AUTHORISED: BU			C	For Construction	LJ		20/04/2021
				CLIENT REF: WCC_01/20			CI	For Construction Revision 1	LJ		28/05/2023
		STATUS	CONSTRUCTION	L - 101	SHEET No. 2 OF 8						
				REV	P						

	NEW TREE Refer to Planting Schedule
	NEW SHRUBS, GRASSES & GROUNDCOVERS Refer to Planting Schedule
	SE- SPADE CUT EDGE Refer to specification
	EXISTING GRASS AREAS To be retained
	COMPACTED CRUSHED ROCK Refer to detail and specification

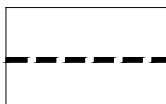


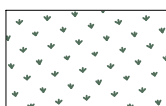
SUITE 2, 2A GLOUCESTER AVENUE BERWICK, VICTORIA 3808 lisa@designstable.com.au 0414 329 718 www.designstable.com.au ACN 628164789 ABN 17 628 346 789	CLIENT 	PROJECT YAN YEAN PIPE TRACK STAGE 5 LANDSCAPE PACKAGE	PM: LJ DESIGNED: LJ CHECKED: BU	NOTES: LANDSCAPE WORK INFORMATION 1. Prior to commencement of any landscape works, please contact [insert name, landscape superintendent for the City of Whittlesea insert number] [insert name] will conduct pre-commencement meetings, scheduled inspections of landscape works at hold points in accordance with this contract, practical completion inspection and final handover inspection. 2. The Contractor must verify all services on site prior to all excavation works. 3. All dimensions are in millimetres unless otherwise noted. 4. Do not scale from this drawing. 5. Verify all dimensions on site prior to construction.	REVISION	DESCRIPTION	APPROVED BY	DATE	 North SCALE 1:1000 @ A1
		TITLE LANDSCAPE PLAN	AUTHORISED: BU CLIENT REF: WCC-01/20		P Preliminary Pre-Tender Revision For Council Comment LJ 13/03/2021				
		STATUS CONSTRUCTION L - 102	SHEET No. 3 OF 8 REV. P		PT Pre-Tender Revision LJ 09/04/2021				
					C For Construction LJ 20/04/2021				
					C1 For Construction Revision 1 LJ 28/05/2023				

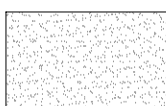
LEGEND

- 

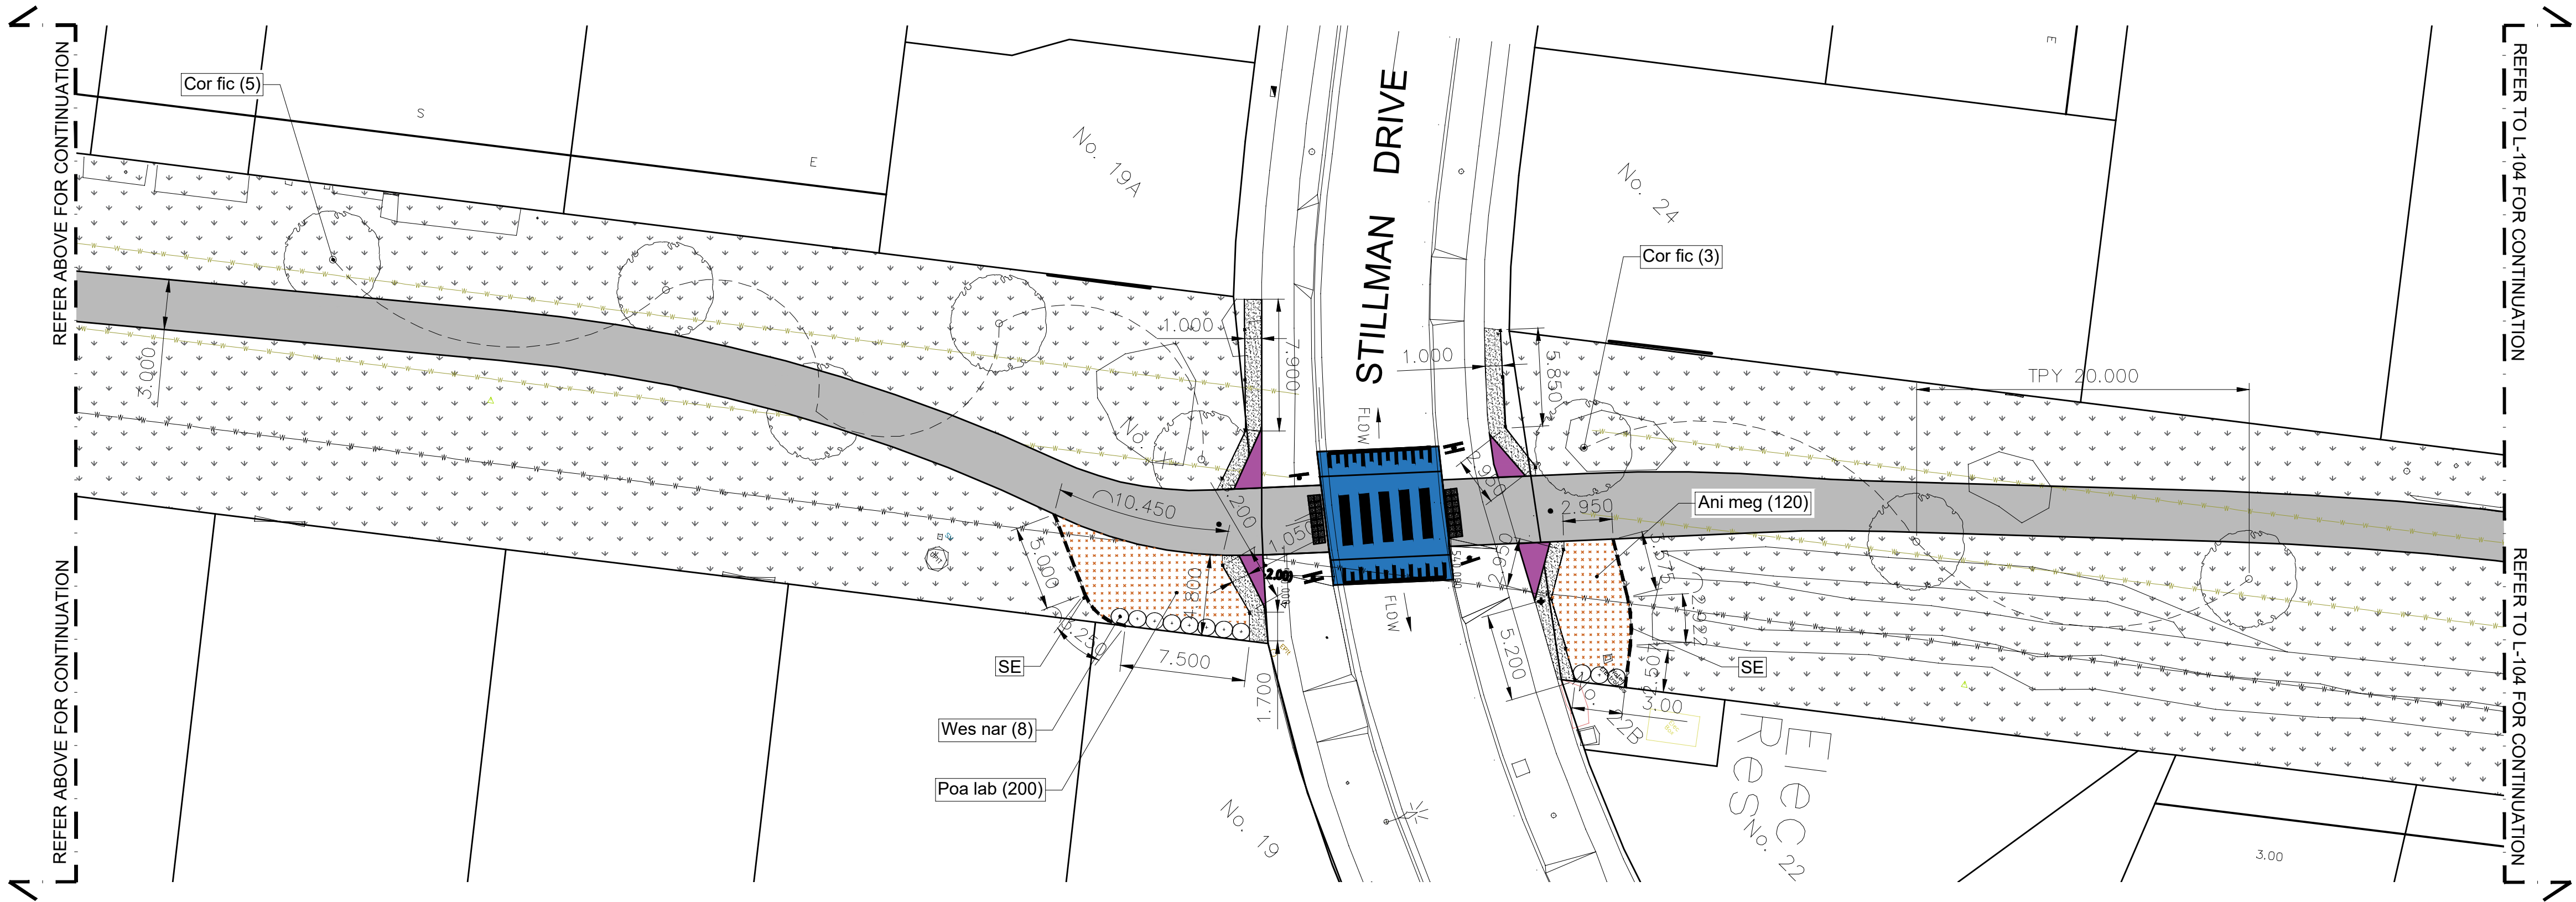
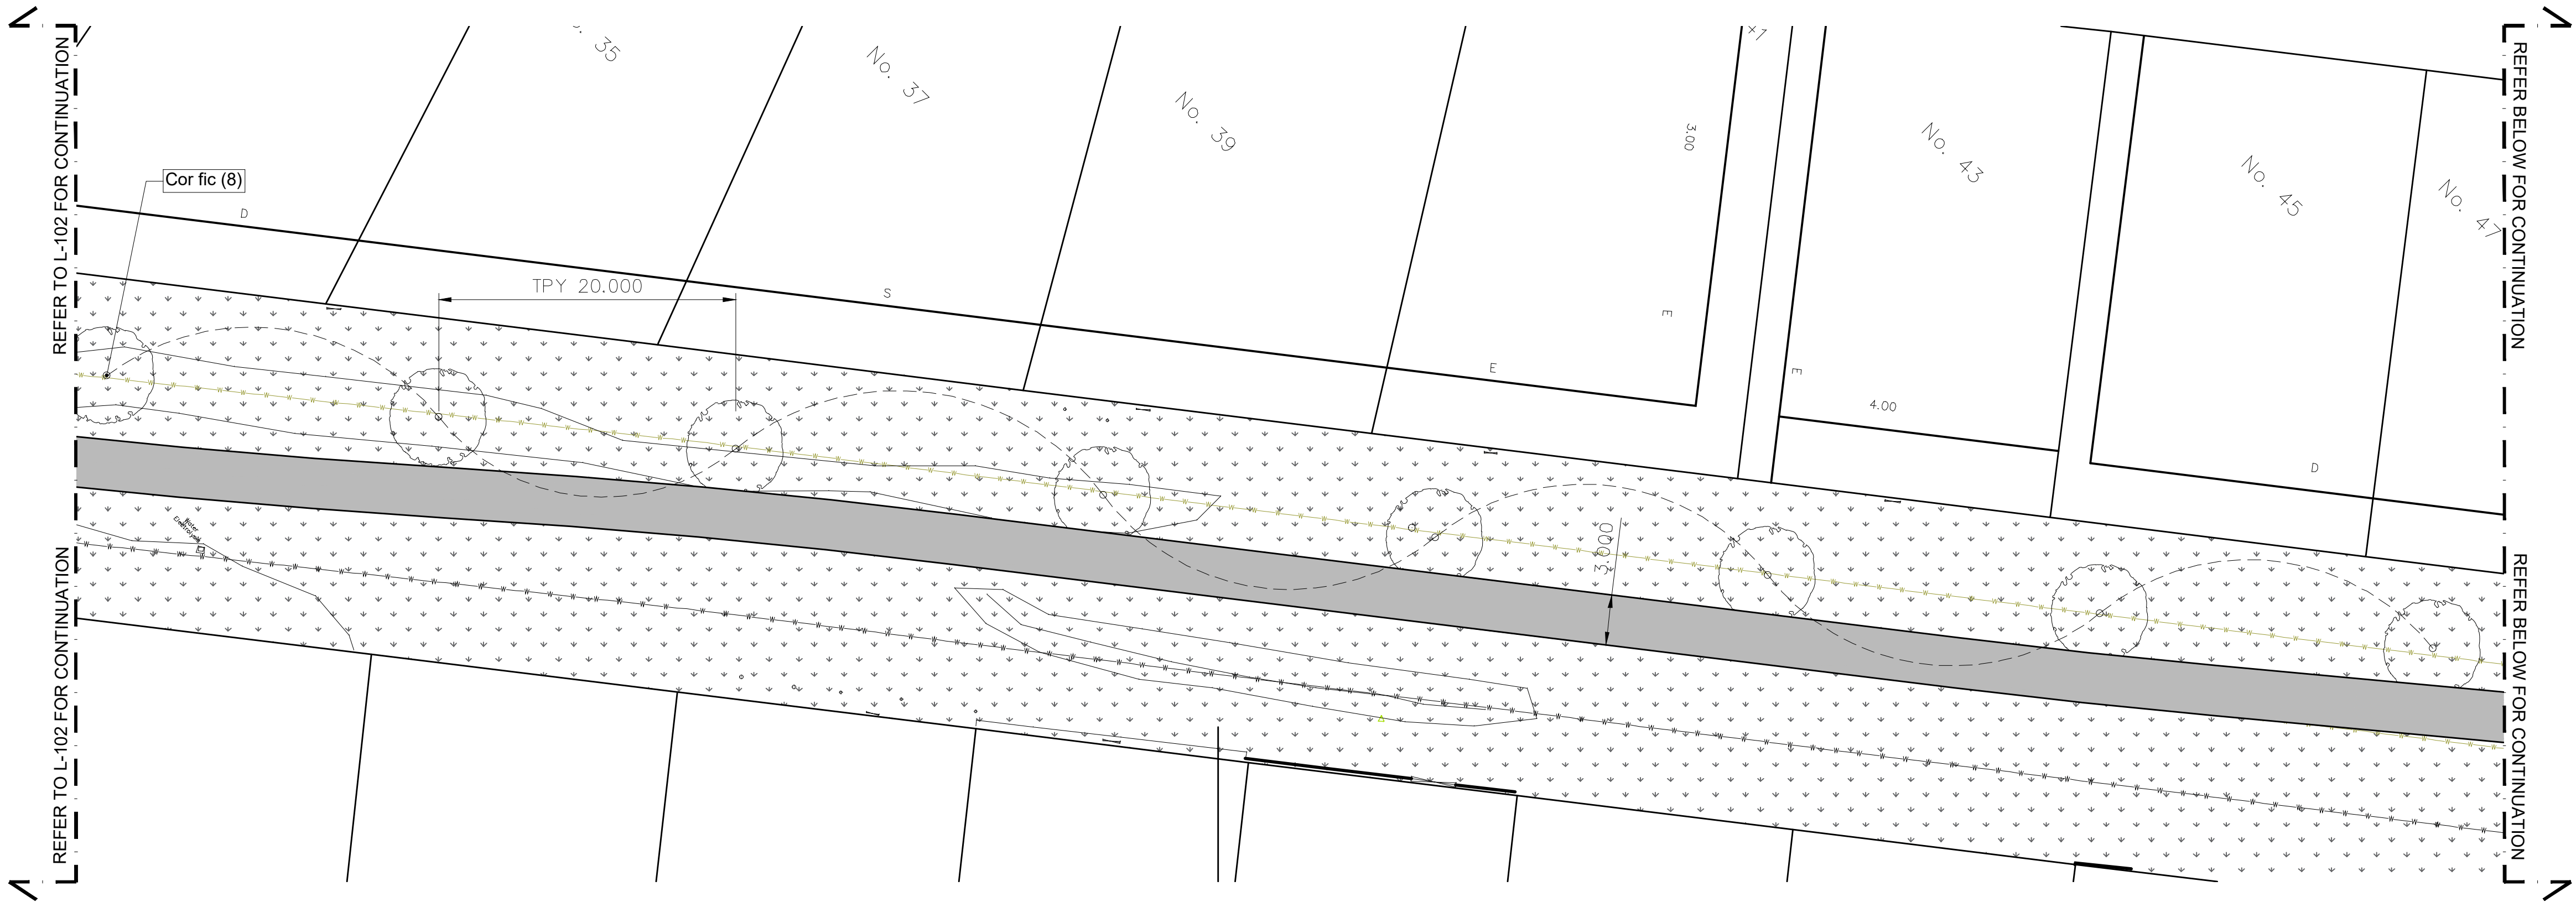
NEW TREE
Refer to Planting Schedule
- 

NEW SHRUBS, GRASSES & GROUNDCOVERS
Refer to Planting Schedule
- 

SE. SPADE CUT EDGE
Refer to specification
- 

EXISTING GRASS AREAS
To be retained
- 

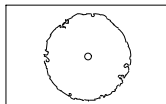
COMPACTED CRUSHED ROCK
Refer to detail and specification



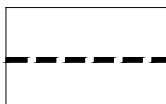
BEWARE OF UNDERGROUND SERVICES
THE LOCATION OF UNDERGROUND SERVICES SHOWN ARE APPROXIMATE ONLY AND THEIR EXACT POSITION SHOULD BE PROVEN ON SITE. NO GUARANTEE IS GIVEN THAT ALL SERVICES ARE SHOWN. THE CONTRACTOR MUST VERIFY ALL SERVICES ON SITE PRIOR TO ANY EXCAVATION WORKS.

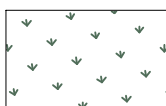
SUITE 2, 2A GLOUCESTER AVENUE BERWICK, VICTORIA 3806 luka@designstable.com.au 0411 329 718 www.designstable.com.au ACN 628546789 ABN 77 628 346 789	CLIENT  City of Whittlesea	PROJECT	PM: LJ	NOTES: LANDSCAPE WORK INFORMATION 1. Prior to commencement of any landscape works, please contact [insert name, landscape superintendent for the City of Whittlesea insert number] [insert name] will conduct pre-commencement meetings, scheduled inspections of landscape works at hold points in accordance with this contract, practical completion inspection and final handover inspection. 2. The Contractor must verify all services on site prior to all excavation works. 3. All dimensions are in millimetres unless otherwise noted. 4. Do not scale from this drawing. 5. Verify all dimensions on site prior to construction.	REVISION DESCRIPTION		APPROVED BY DATE		 North SCALE 1:1000 @ A1
		YAN YEAN PIPE TRACK STAGE 5 LANDSCAPE PACKAGE	DESIGNED: LJ		P	Preliminary Pre-Tender Revision For Council Comment	LJ	13/03/2021	
		TITLE	CHECKED: BU		PT	Pre-Tender Revision	LJ	09/04/2021	
		LANDSCAPE PLAN	AUTHORISED: BU		C	For Construction	LJ	20/04/2021	
		STATUS	CONSTRUCTION		L - 103	CLIENT REF: WCC_01/20	C1	For Construction Revision 1	
			SHEET No. 4 OF 6						
			REV. P						

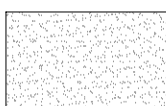
LEGEND

- 

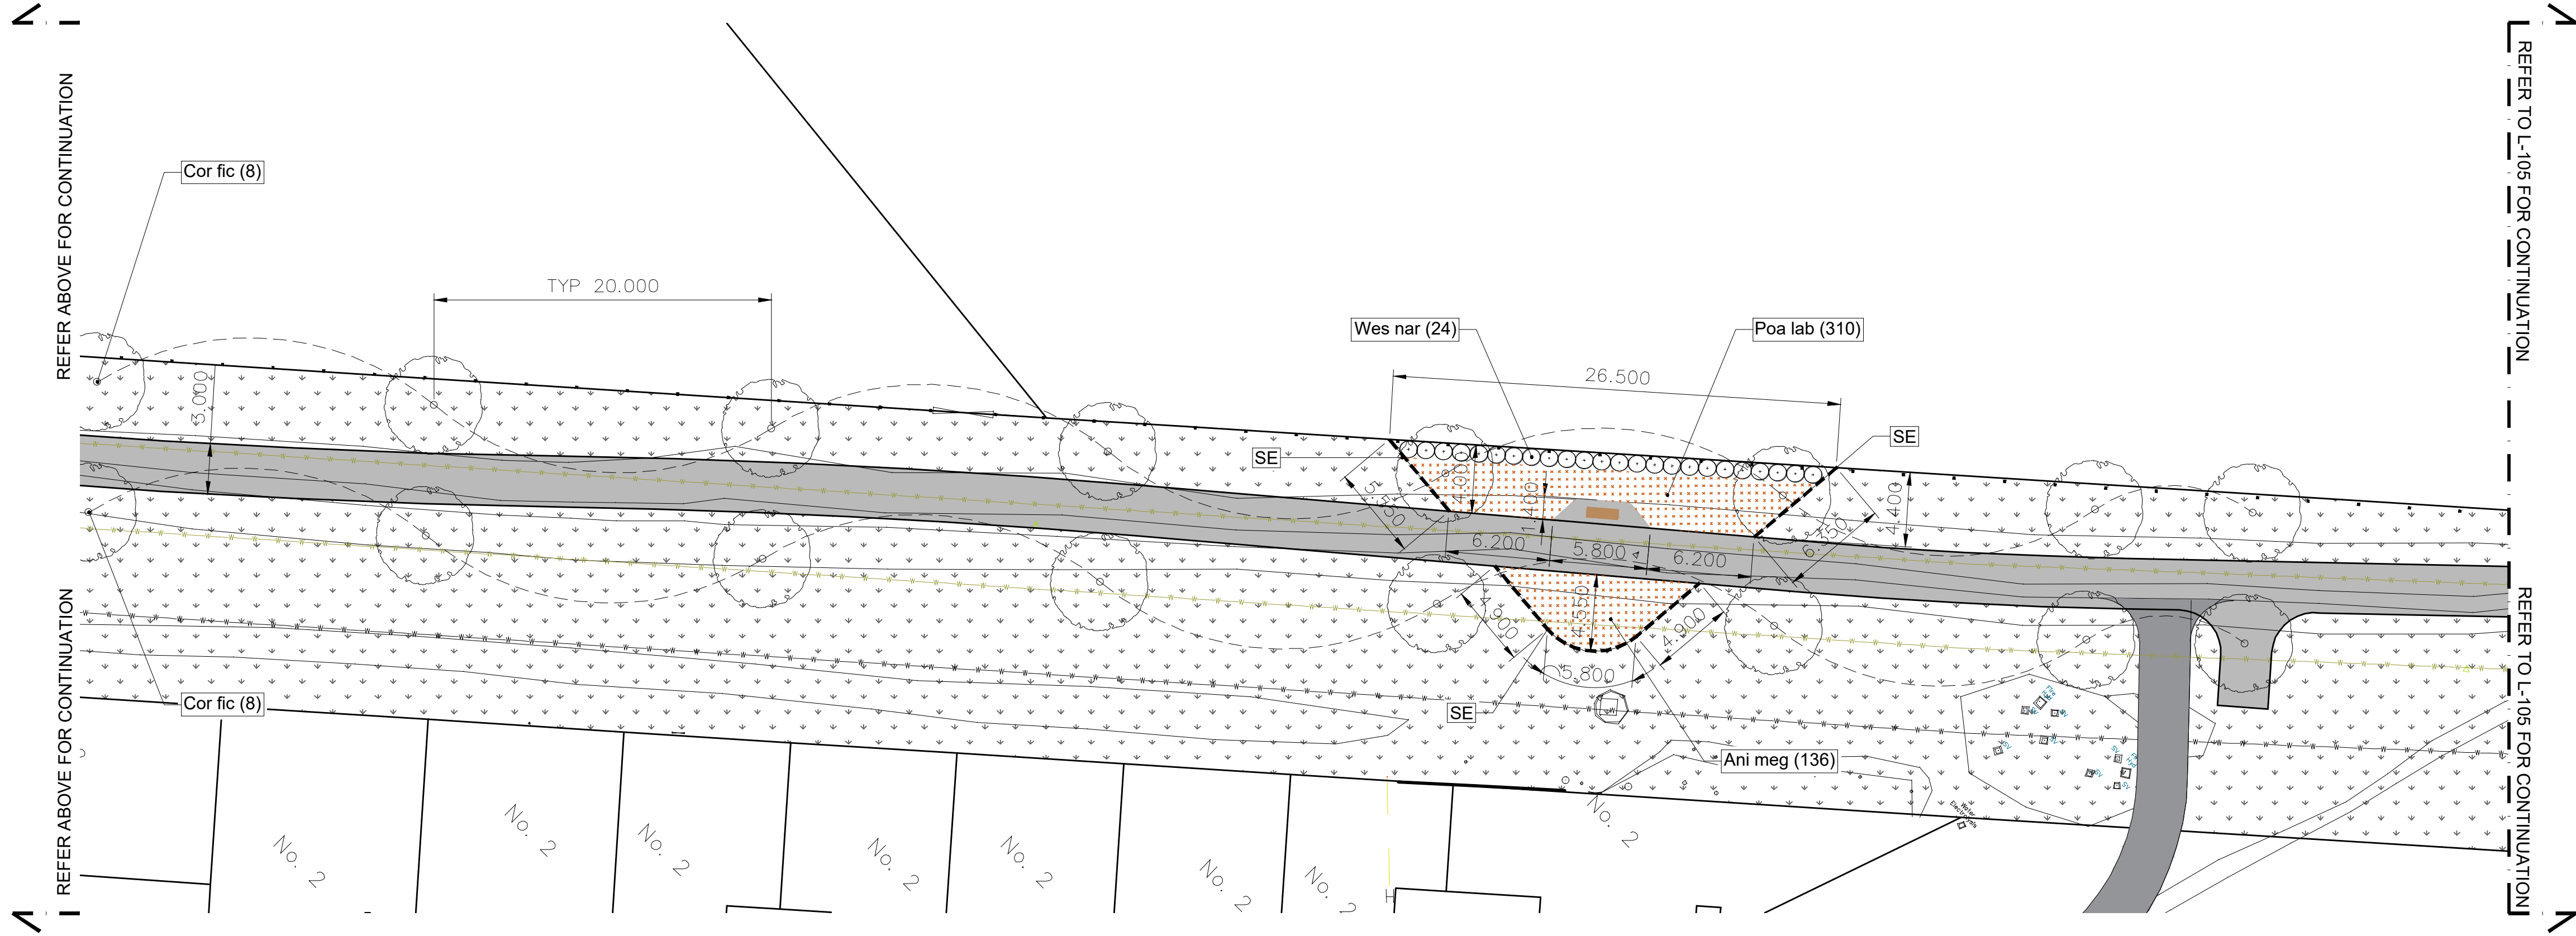
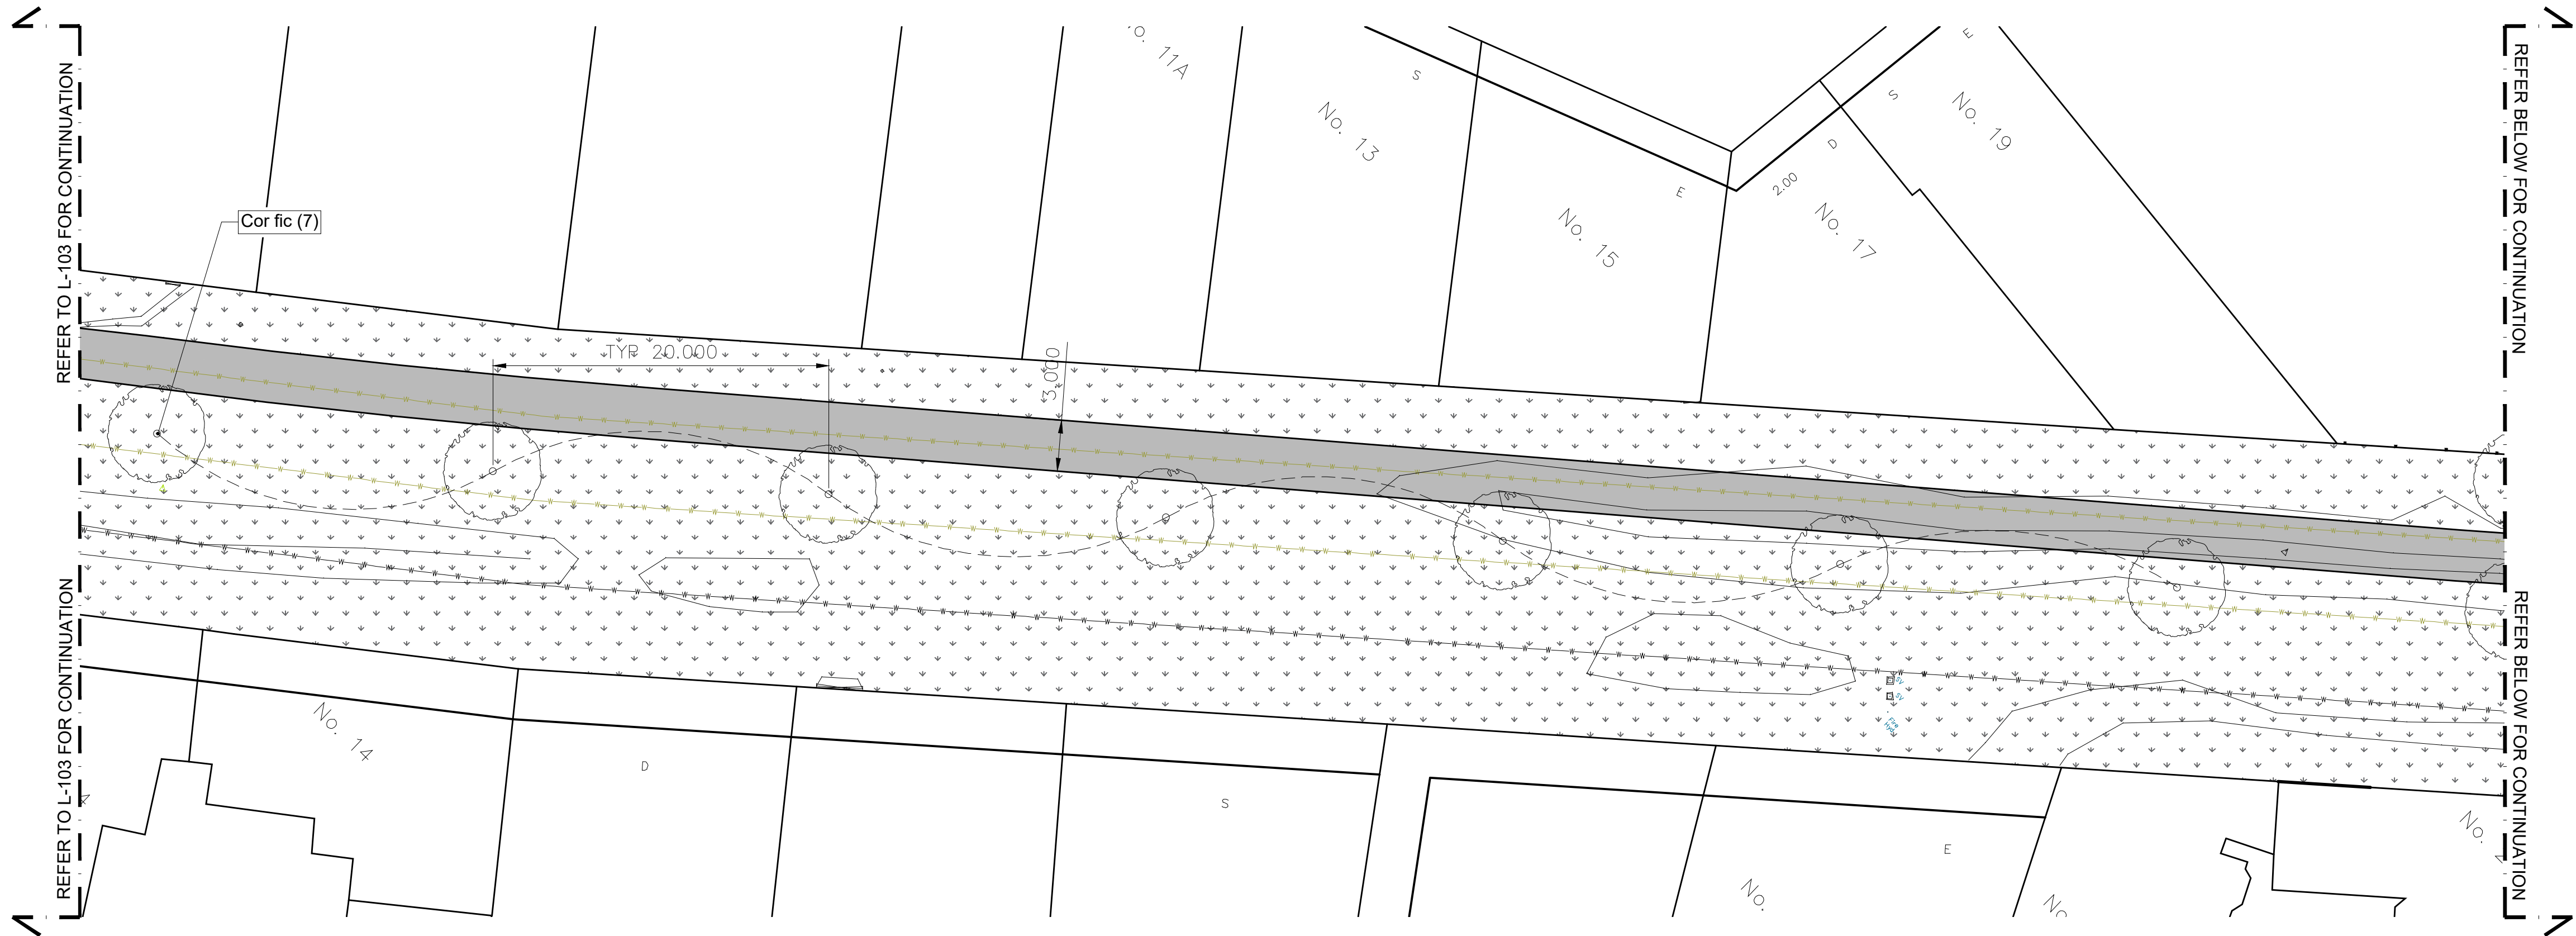
NEW TREE
Refer to Planting Schedule
- 

NEW SHRUBS, GRASSES & GROUNDCOVERS
Refer to Planting Schedule
- 

SE. SPADE CUT EDGE
Refer to specification
- 

EXISTING GRASS AREAS
To be retained
- 

COMPACTED CRUSHED ROCK
Refer to detail and specification



BEWARE OF UNDERGROUND SERVICES

THE LOCATION OF UNDERGROUND SERVICES SHOWN ARE APPROXIMATE ONLY AND THEIR EXACT POSITION SHOULD BE PROVEN ON SITE. NO GUARANTEE IS GIVEN THAT ALL SERVICES ARE SHOWN. THE CONTRACTOR MUST VERIFY ALL SERVICES ON SITE PRIOR TO ANY EXCAVATION WORKS.

SUITE 2, 2A GLOUCESTER AVENUE
BERWICK, VICTORIA 3806
luka@designstable.com.au
0414 329 718
www.designstable.com.au
ACN 628544789
ABN 77 628 346 789

City of Whittlesea

CLIENT

PROJECT
YAN YEAN PIPE TRACK STAGE 5
LANDSCAPE PACKAGE

TITLE
LANDSCAPE PLAN

STATUS
CONSTRUCTION

L - 104

PM: LJ

DESIGNED: LJ

CHECKED: BU

AUTHORISED: BU

CLIENT REF: WCC_01/20

SHEET No. 1 OF 8

REV. P

NOTES:
LANDSCAPE WORK INFORMATION
1. Prior to commencement of any landscape works, please contact [insert name, landscape superintendent for the City of Whittlesea insert number]
[insert name] will conduct pre-commencement meetings, scheduled inspections of landscape works at hold points in accordance with this contract, practical completion inspection and final handover inspection.
2. The Contractor must verify all services on site prior to all excavation works.
3. All dimensions are in millimetres unless otherwise noted.
4. Do not scale from this drawing.
5. Verify all dimensions on site prior to construction.

REVISION DESCRIPTION

APPROVED BY DATE

P Preliminary Pre-Tender Revision For Council Comment LJ 13/03/2021

PT Pre-Tender Revision LJ 09/04/2021

C For Construction LJ 20/04/2021

CI For Construction Revision 1 LJ 28/05/2023

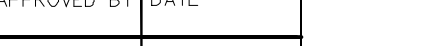
North

SCALE 1:1000 @ A1

	NEW TREE Refer to Planting Schedule
	NEW SHRUBS, GRASSES & GROUNDCOVERS Refer to Planting Schedule
	SE- SPADE CUT EDGE Refer to specification
	EXISTING GRASS AREAS To be retained
	COMPACTED CRUSHED ROCK Refer to detail and specification



THE LOCATION OF UNDERGROUND SERVICES
SHOWN ARE APPROXIMATE ONLY AND THEIR
EXACT POSITION SHOULD BE PROVEN ON SITE.
NO GUARANTEE IS GIVEN THAT ALL SERVICES ARE SHOWN.
THE CONTRACTOR MUST VERIFY ALL SERVICES ON SITE
PRIOR TO ANY EXCAVATION WORKS.

SUITE 2, 2A GLOUCESTER AVENUE BERWICK, VICTORIA 3806 t: 0414 329 718 www.designtable.com.au ACN 628546789 ABN 77 628 346 789	 City of Whittlesea	CLIENT	PROJECT	PM: LJ	NOTES: LANDSCAPE WORK INFORMATION 1. Prior to commencement of any landscape works, please contact [insert name, landscape superintendent for the City of Whittlesea insert number] [insert name] will conduct pre-commencement meetings, scheduled inspections of landscape works at hold points in accordance with this contract, practical completion inspection and final handover inspection. 2. The Contractor must verify all services on site prior to all excavation works. 3. All dimensions are in millimetres unless otherwise noted. 4. Do not scale from this drawing. 5. Verify all dimensions on site prior to construction.	REVISION	DESCRIPTION	APPROVED BY	DATE	 North SCALE 1:1000 @ A1
		YAN YEAN PIPE TRACK STAGE 5 LANDSCAPE PACKAGE	DESIGNED: LJ			P	Preliminary Pre-Tender Revision For Council Comment	LJ	13/03/2021	
		TITLE LANDSCAPE PLAN	CHECKED: BU			PT	Pre-Tender Revision	LJ	09/04/2021	
		STATUS	CONSTRUCTION	L - 105		C	For Construction	LJ	29/04/2021	
						C1	For Construction Revision 1	LJ	28/05/2023	

- 1) Trees shall have a well developed taper and be self supporting
- 2) Trees shall be of good health and vigor
- 3) Ensure all labels, wires, twine and other binding materials are removed from planting material, including root balls prior to backfilling
- 4) Water immediately following planting, saucer to be filled twice.
- 5) Site to be left clean and tidy on completion of planting, remove weeds and building spoil from tree planting zone.
- 6) Any variations to this detail to be submitted for approval prior to any planting.



SUITE 2, 2A GLOUCESTER AVENUE
BERWICK, VICTORIA 3806
LiveDesign@live.com.au
0414 329 719
www.livedesign.com.au
A/CN 529164389
ABN 77 628 346 789



City of Whittlesea

PROJECT
YAN YEAN PIPE TRACK
LANDSCAPE PACKAGE

TITLE
LANDSCAPE DETAILS

STATUS CONSTRUCTION L - 141

PM: LJ
DESIGNED: LJ
CHECKED: BU
AUTHORISED: BU
CLIENT REF: WCC-01/20

SHEET No. 1
REV 7 OF 8

REV P

NOTES:
LANDSCAPE WORK INFORMATION
1. Prior to commencement of any landscape works, please contact [Insert name, landscape superintendent for the City of Whittlesea Insert number].
[Insert name] will conduct pre-commencement meetings, scheduled inspections of landscape works at hold points in accordance with the contract, pre-construction inspection and final handover inspection.
2. The Contractor must verify all services on site prior to all excavation works.
3. All dimensions are in millimetres unless otherwise noted.
4. Do not scale from this drawing.
5. Verify all dimensions on site prior to construction.

REVISION DESCRIPTION
P Preliminary Pre-Tender Revision For Council Comment
PT Pre-Tender Revision
C For Construction
CI For Construction Revision 1

APPROVED BY DATE
LJ 23/07/2020
LJ 09/04/2021
LJ 20/04/2021
LJ 28/05/2023


North

SCALE 1:1000 @ A1

STAGE 5 PLANT SCHEDULE

SYM	BOTANICAL NAME	COMMON NAME	SPACING	HEIGHT X WIDTH AT MATURITY	MIN SUPPLY SIZE	QTY
TREES						
Euc man	<i>Eucalyptus mannifera</i> 'Little Spotty'	Dwarf Red Spotted Gum	As shown	7 x 5m	50L	67
Cor fic	<i>Corymbia ficifolia</i>	Red Flowering Gum	As shown	12 x 8m	50L	
TOTAL						67
SHRUBS & GROUNDCOVERS						
Wes nar	<i>Westringia hybrid</i> 'WES01' PBR	Coastal Rosemary	1/m2	1-2 x 1-1.5m	140mm pot	64
Dia cae	<i>Dianella caerulea</i> 'Little Jess'	Little Jess Paroo Lily	4/m2	0.4 x 0.4m	140mm pot	1472
Poa lab	<i>Poa labillardieri</i> 'Eskdale'	Eskdale Tussock Grass	5/m2	0.6 x 0.5m	140mm pot	2841
TOTAL						4377
PLANTING MIX - RAINGARDEN						
SHRUBS & GROUNDCOVERS						
Fes gla	<i>Festuca glauca</i>	Blue Fescue	6/m2	0.5 x 0.5	140mm pot	342
Car app	<i>Carex appressa</i>	Tall Sedge	6/m2	1 x 1 m	140mm pot	342
Iso nod	<i>Isolepsis nodosa</i>	Knobby Club Rush	6/m2	1 x 1.5	140mm pot	342
TOTAL MIX						1026
TOTAL SHRUBS						5470